



ROOF PLAN

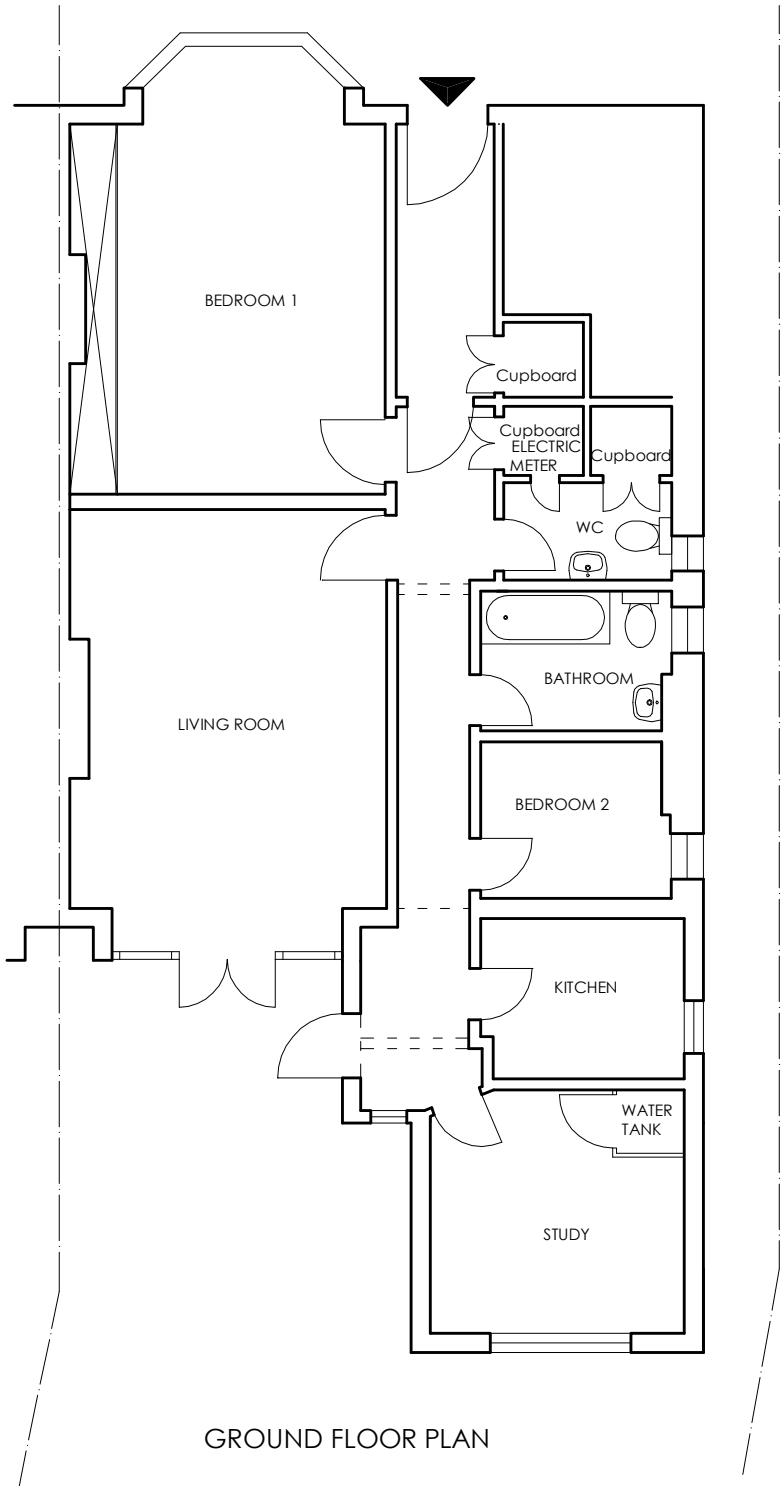


GROUND FLOOR PLAN

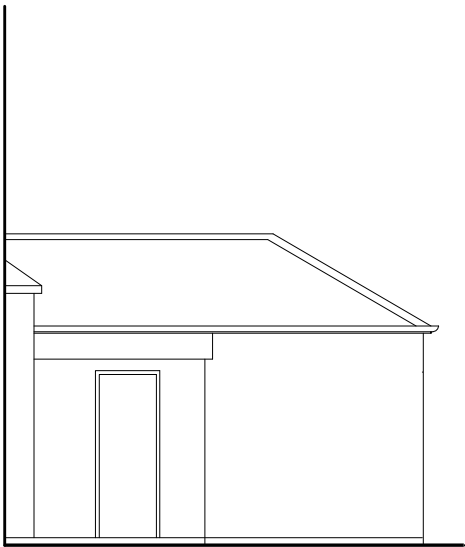

SIDE ELEVATION



REAR ELEVATION

 

REVISIONS			NOTES: 1. ALL DIMENSIONS TO BE CONFIRMED ON SITE 2. DRAWINGS TO BE READ IN CONJUNCTION WITH SPECIFICATION AND ENGINEERS' DRAWINGS.	MICHAEL J LEES RIBA 20 KINGS AVENUE LONDON N10 1PB Tel . 020-8444-6197	TITLE : PROPOSED CONSERVATORY AT GROUND FLOOR FLAT 9 DOWNSIDE CRESCENT LONDON NW3 2AN	DRAWING : EXISTING DETAILS		
Rev	Date	Detail						
-	-	-						
				Date : JUNE 2006	Drawn By : ac	Scale : 1:100 (A3)	Revision : -	Drwg No. : 0614-01