




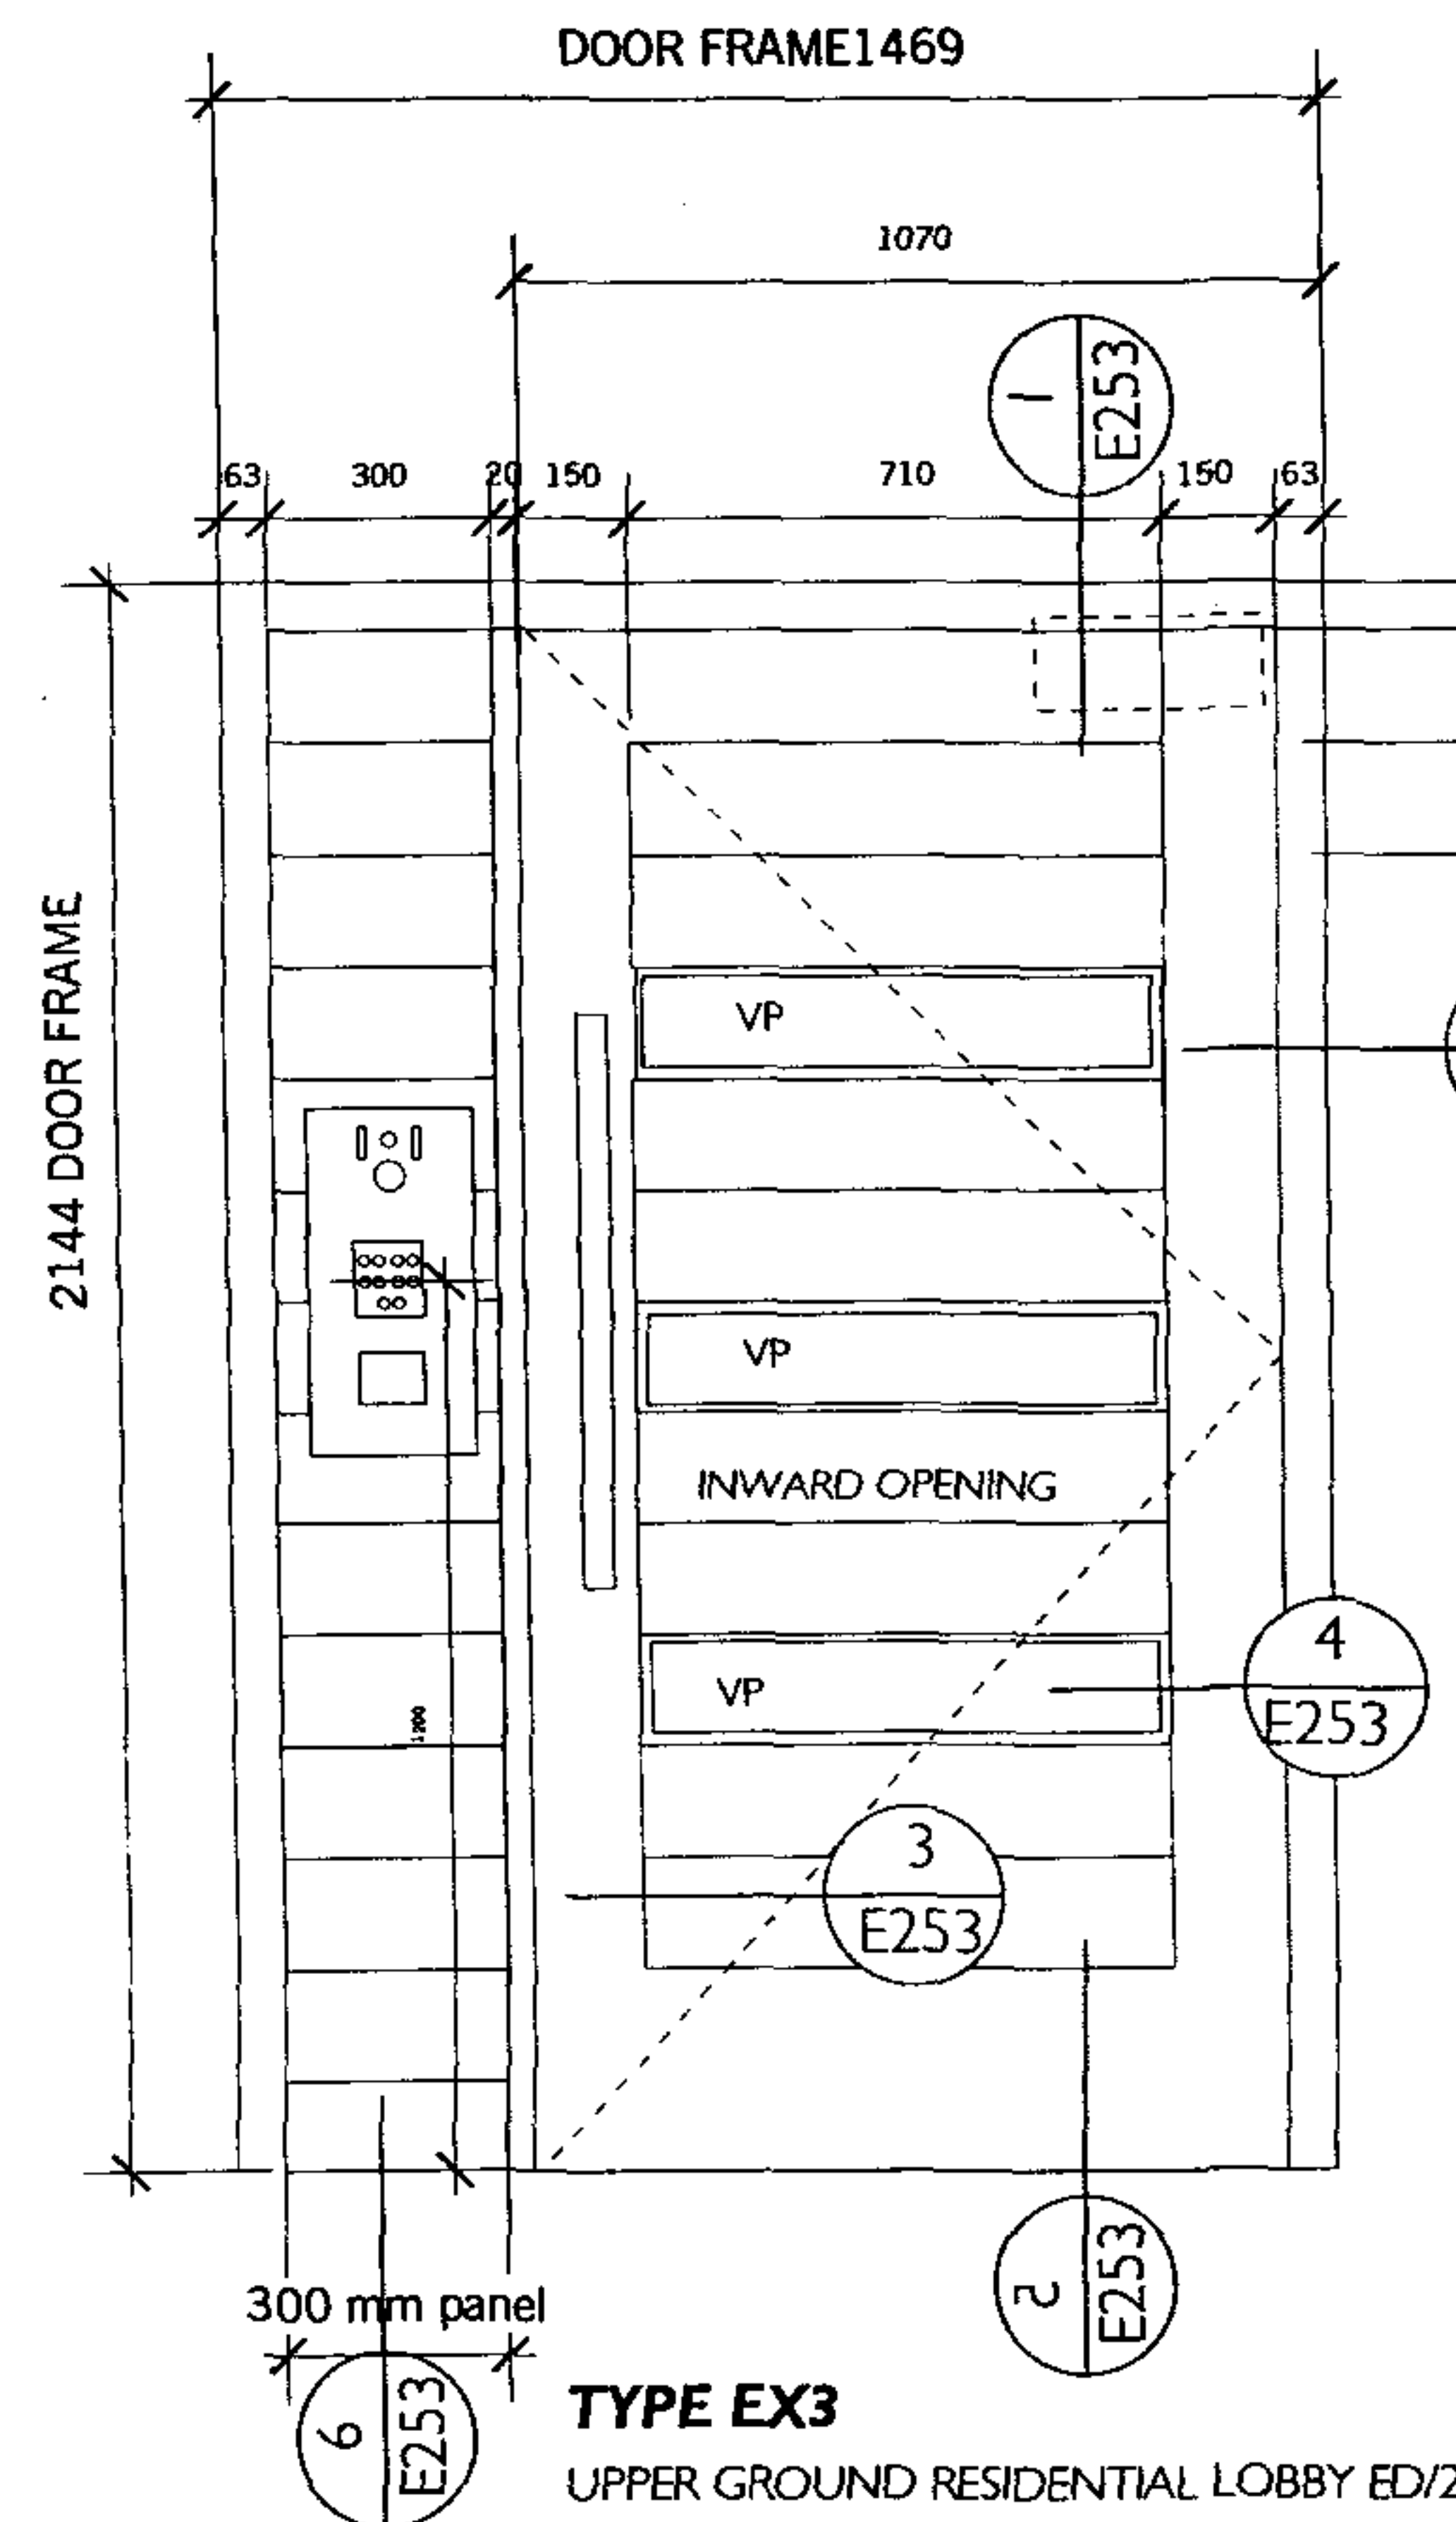


DOOR LEAF 2100X1026X54
INWARD OPENING
HARDWOOD PANELLING
PUSH/PULL HANDLE ON TWO LEGS 775x30mm
BRUSHED SS
3 LAMINATED VISION PANEL
CONCEALED OVER HEAD CLOSER
WEATHER STRIPPED
HARDWOOD FIXED SIDE PANEL
VIDEO ENTRY SYSTEM

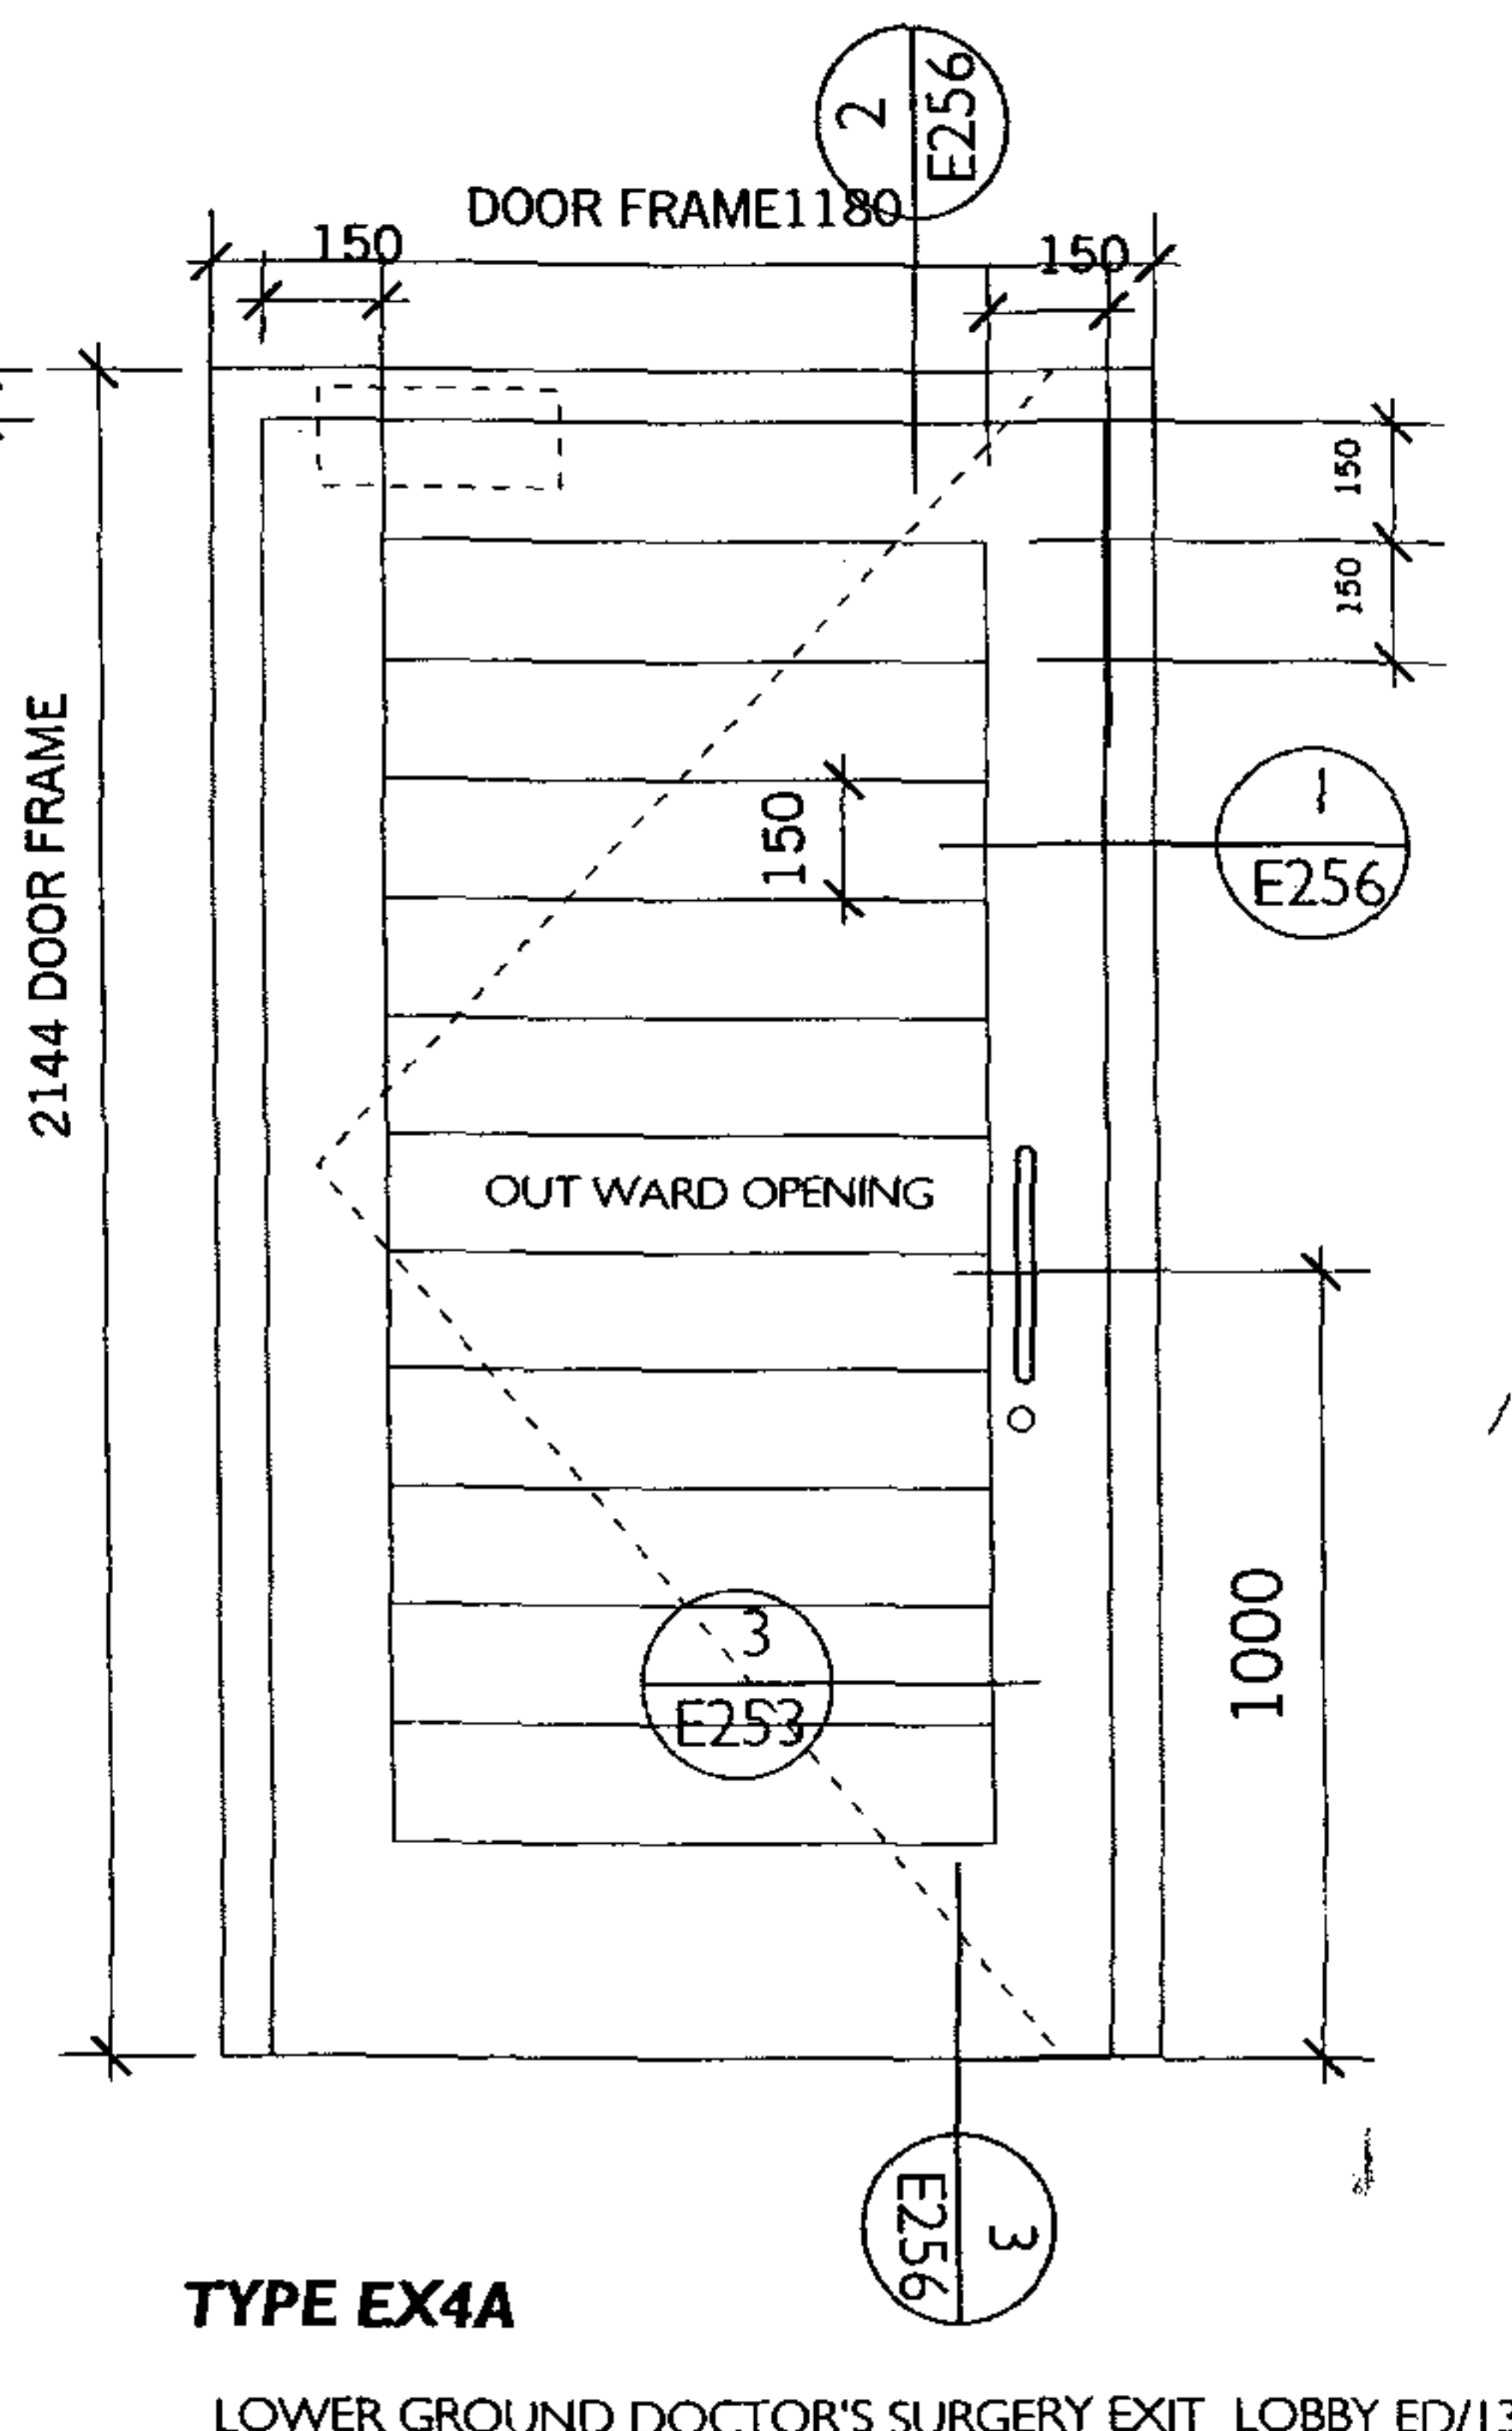

DOOR LEAF 2100X1092x54 SO 1200
OUT WARD OPENING HARDWOOD PANELLING
SURFACE FIXED OVER HEAD CLOSER
WEATHER STRIPPED

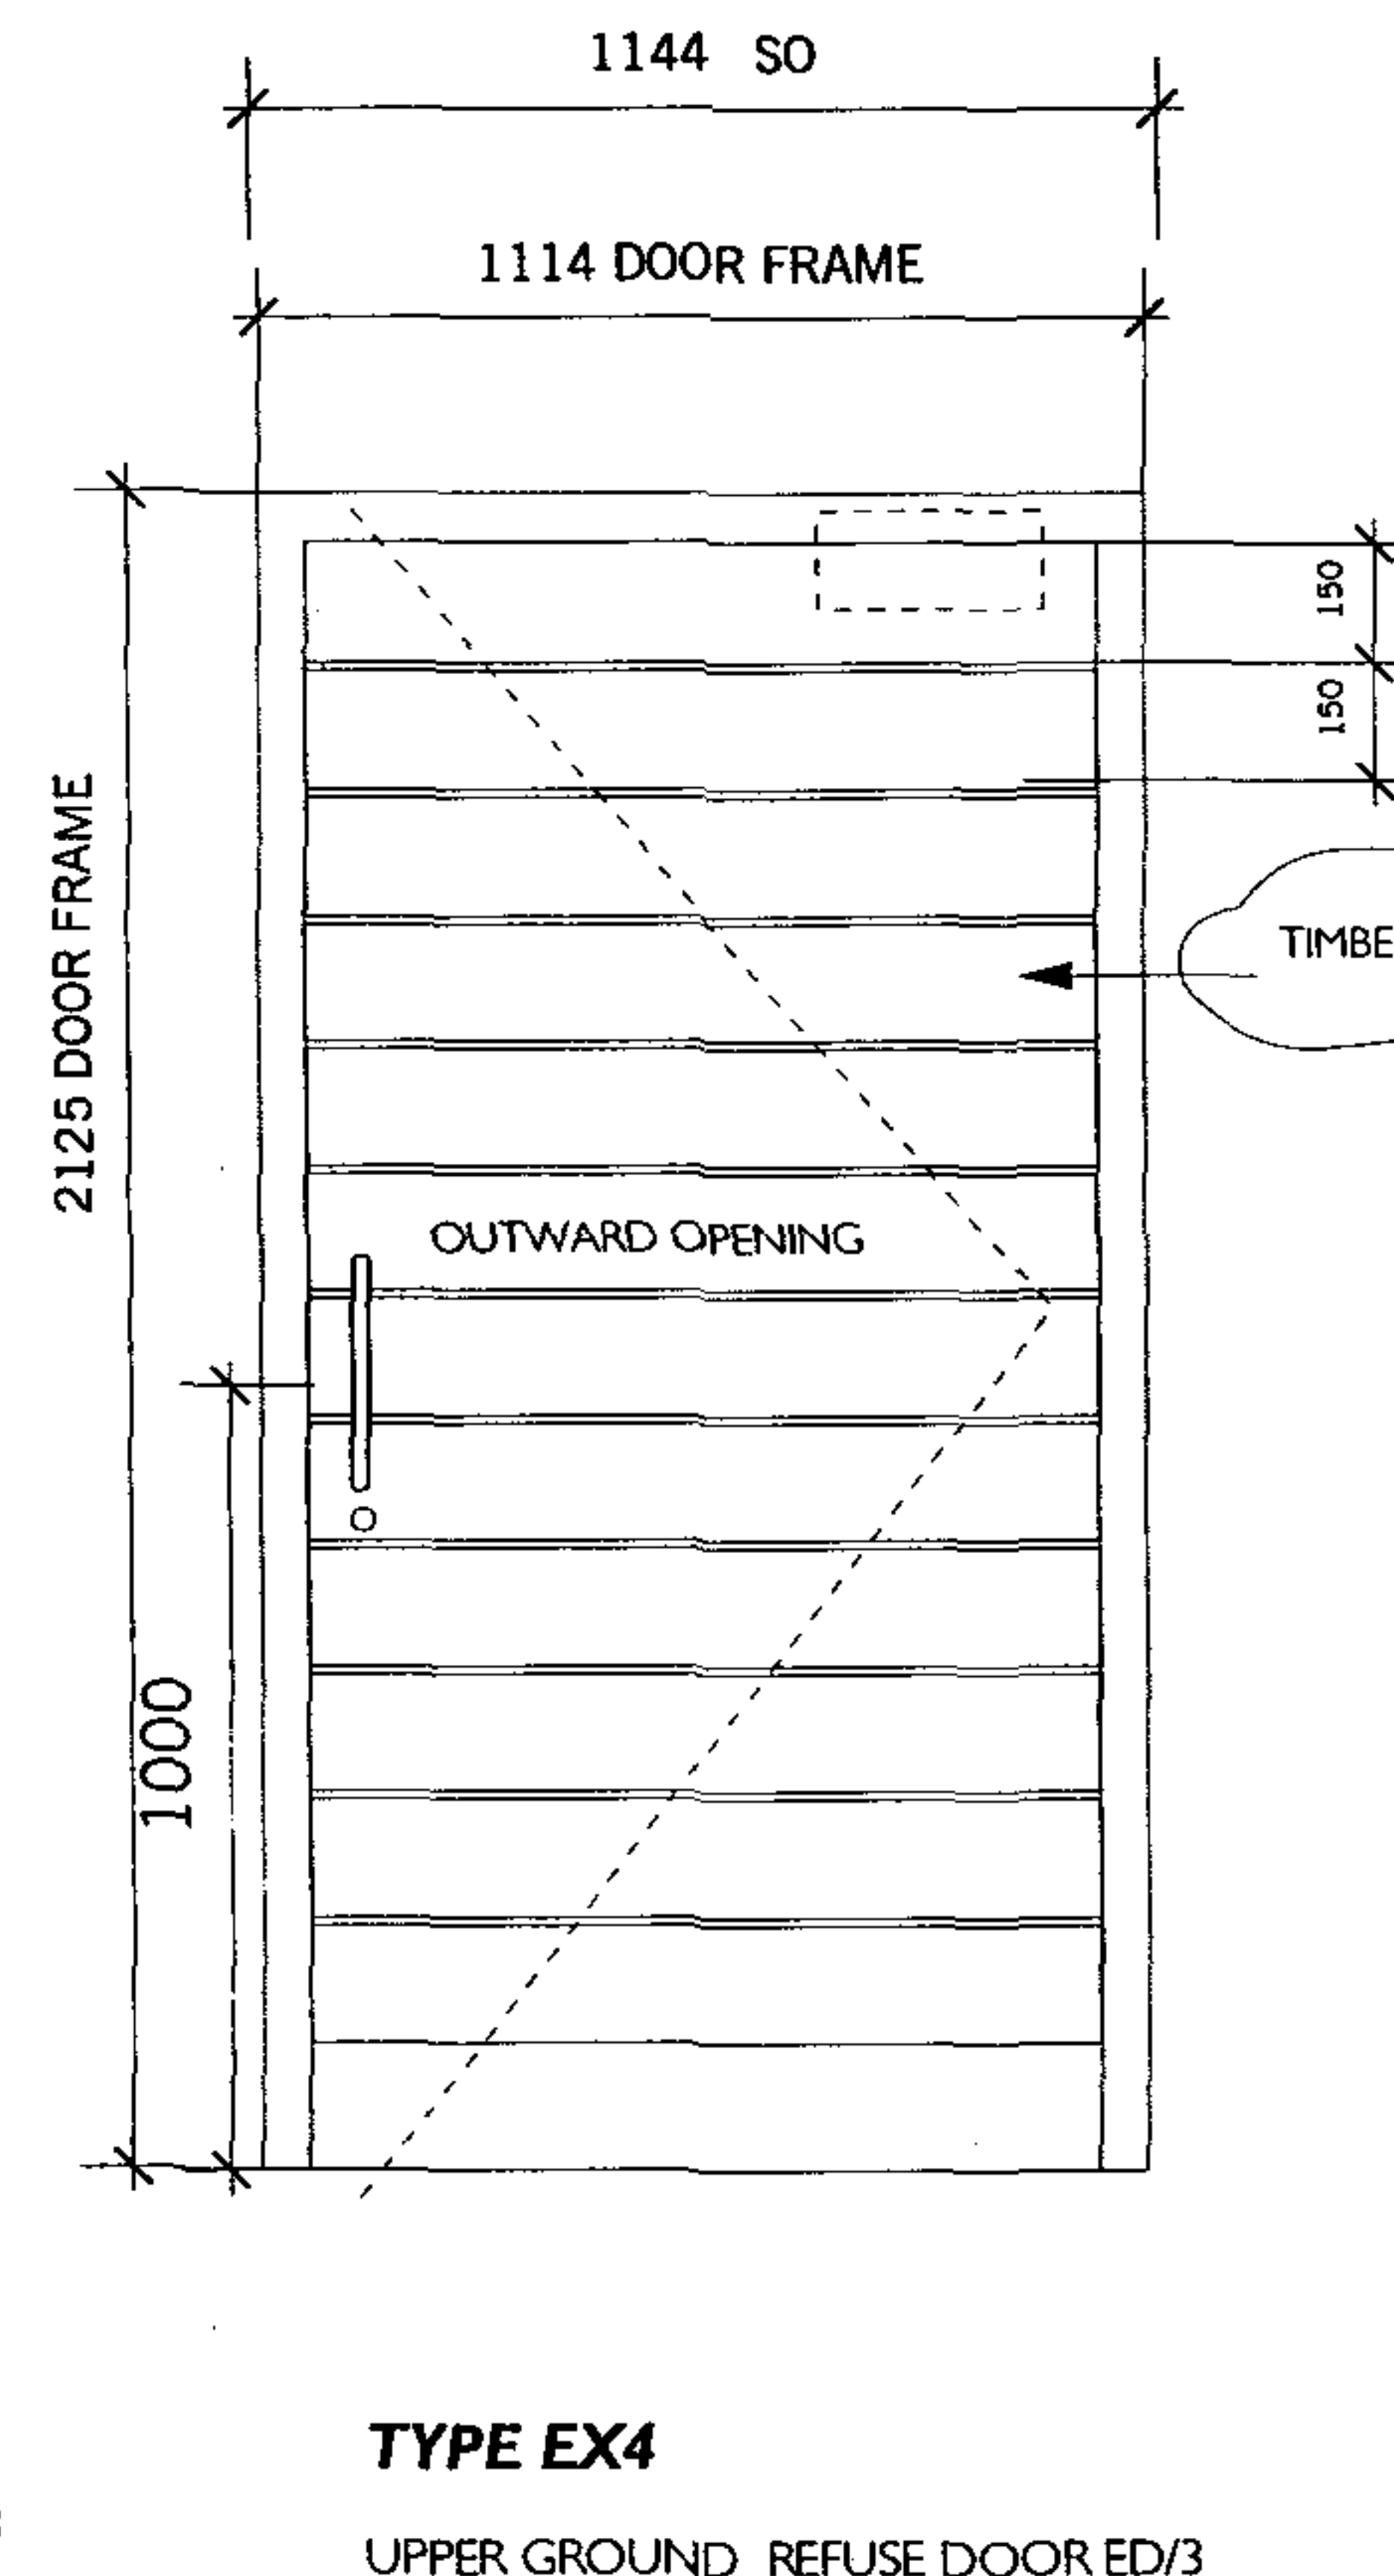

DOOR LEAF 2100X1026X54
OUTWARD OPENING
LOCK
SURFACE FIXED OVER HEAD CLOSER
WEATHER STRIPPED
FD60 S

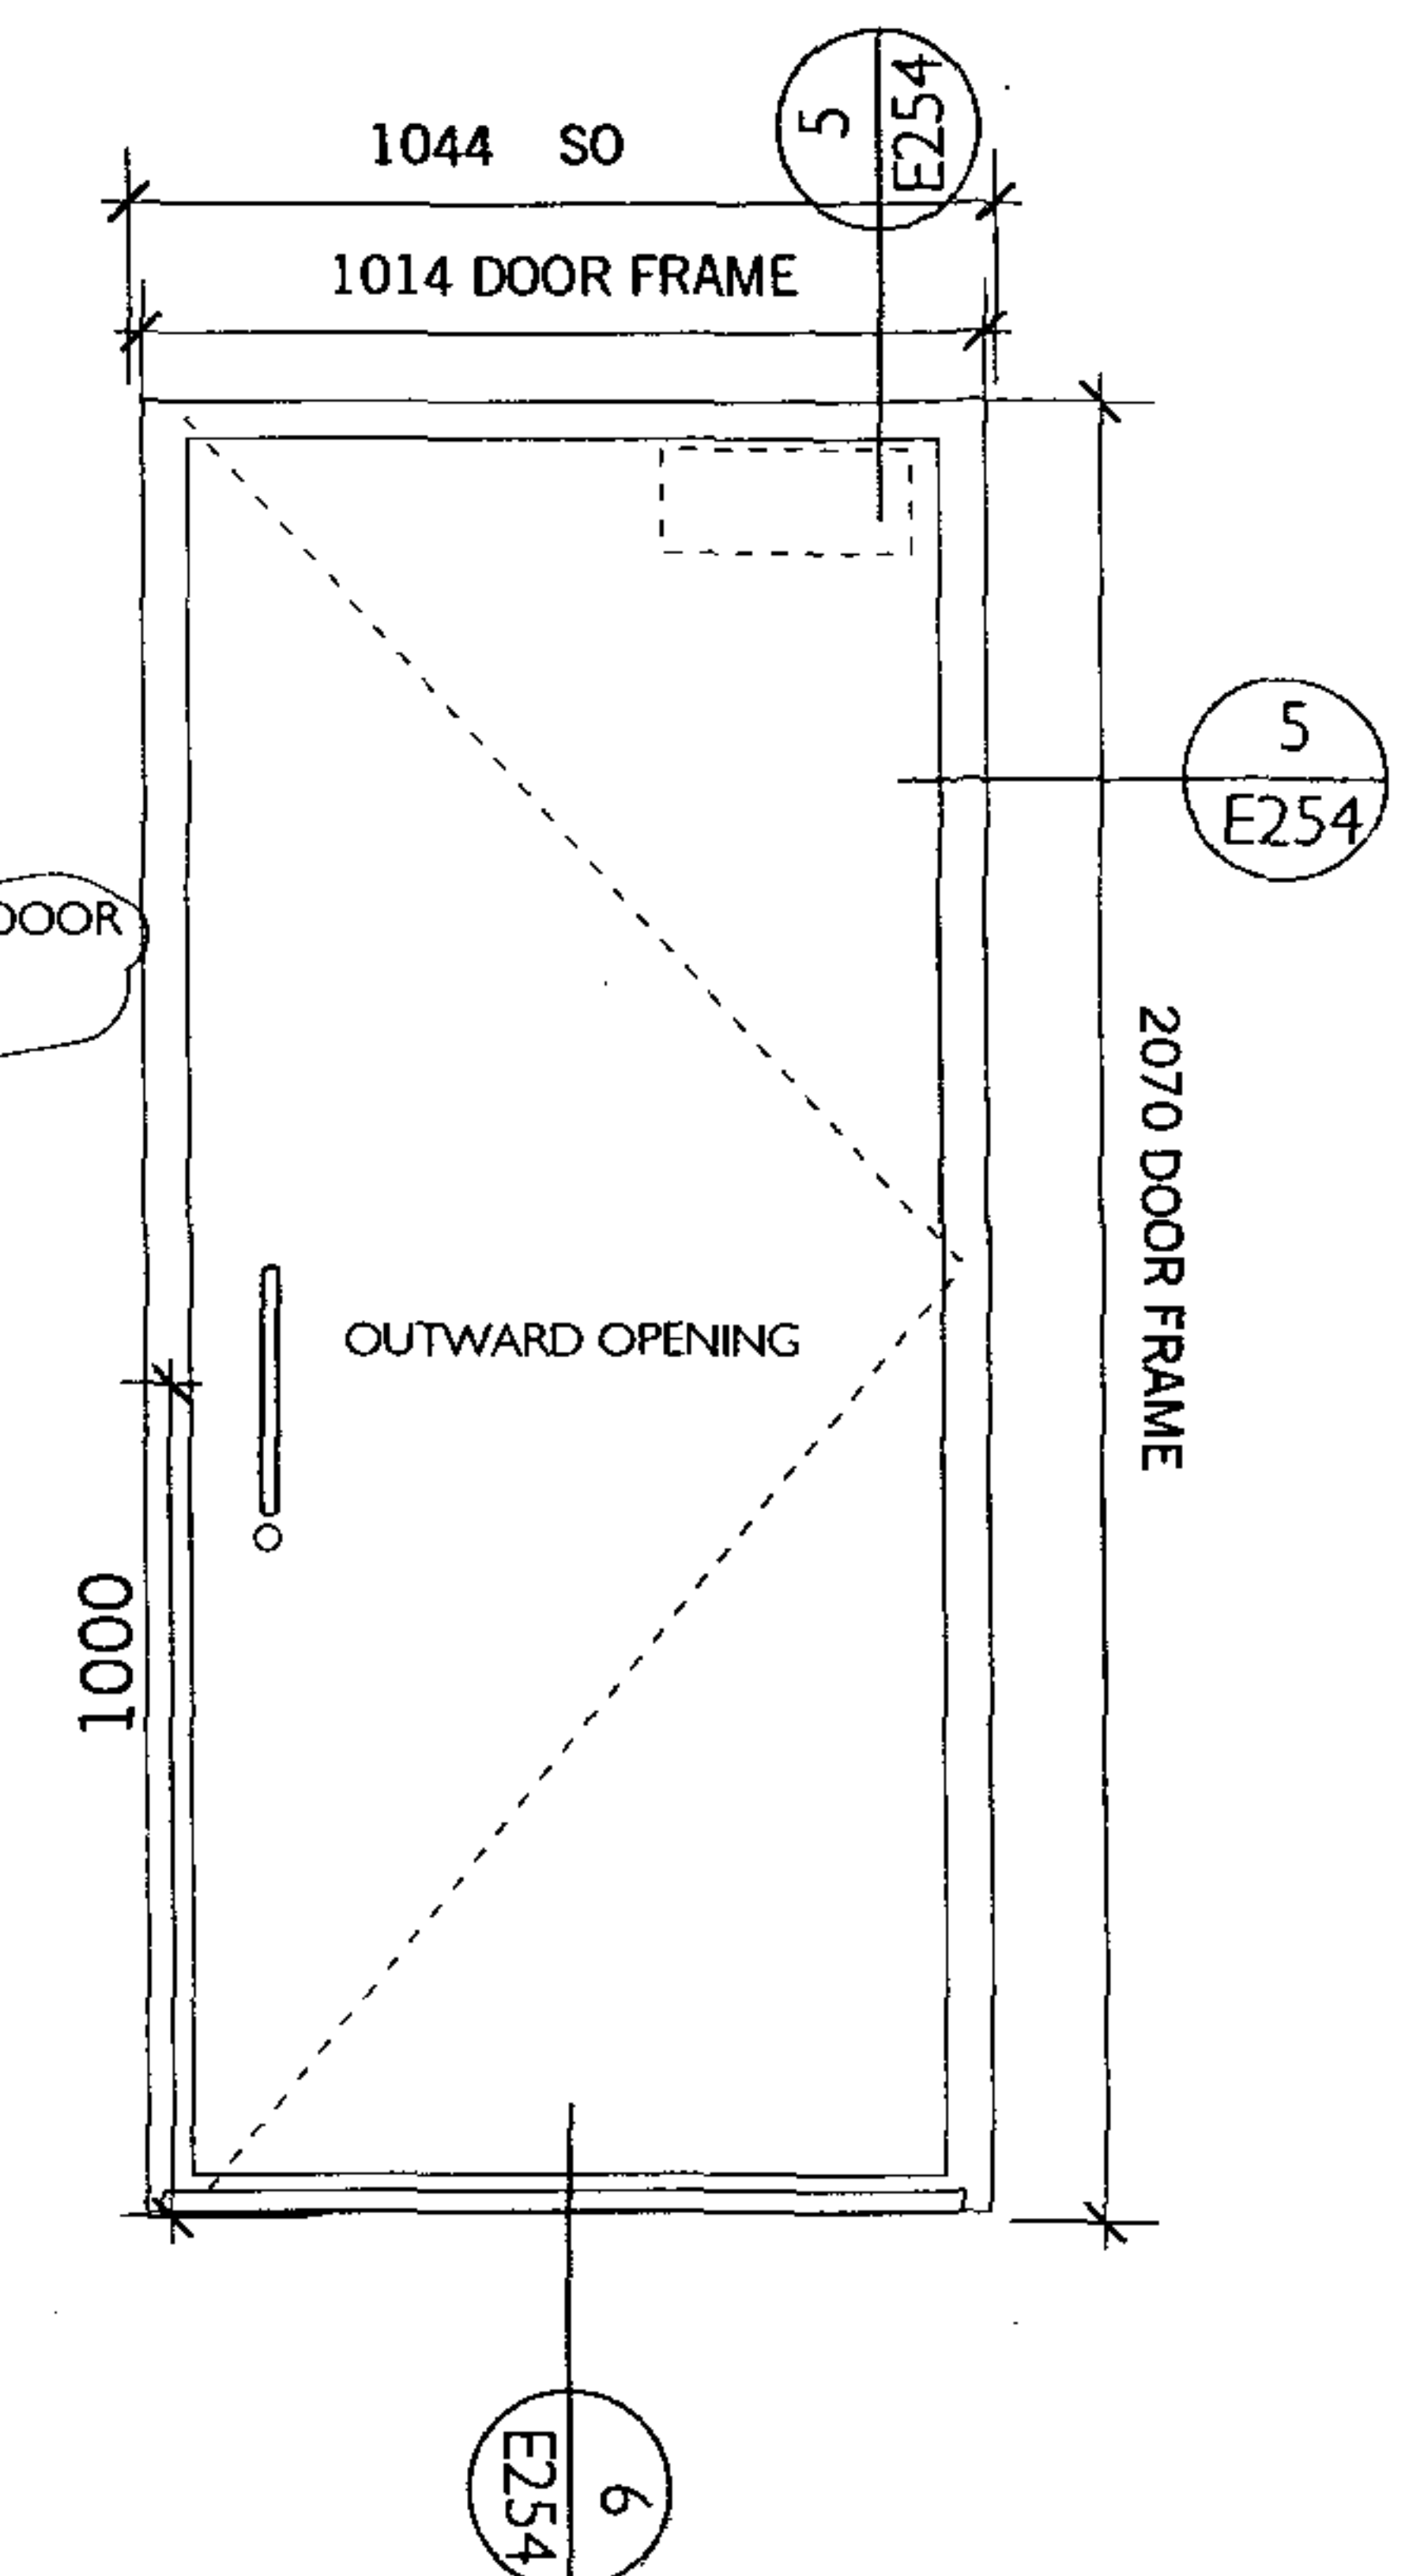


DOOR LEAF 2040X926X44
OUTWARD OPENING EX GRADE PLY FOR PAINTING
PUSH/PULL HANDLE ON TWO LEGS
300x19mm, BRUSHED SS, LOCK
SURFACE FIXED OVER HEAD CLOSER
WEATHER STRIPPED
FD30

NOTE: -ALLOW FOR ALARM WIRING CONTACT
- ALL TIMBER TO BE FSC CERTIFIED

REFER TO DRAWING 85AB/E253-254-255-256 FOR HEAD -JAMB AND THRESHOLD DETAILS

DO NOT SCALE THIS DRAWING WRITTEN DIMENSIONS ONLY TO BE USED ALL DIMENSIONS ARE IN MILLIMETRES ALL DIMENSIONS TO BE VERIFIED ON SITE ANY INCONSISTENCIES TO BE REPORTED TO THE ARCHITECT IMMEDIATELY © CHASSAY - LAST ARCHITECTS	GENERAL NOTES: 1) THIS DRAWING IS TO BE USED IN CONJUNCTION WITH ALL RELEVANT ARCHITECTS, ENGINEERS AND SPECIALISTS DRAWINGS AND DETAILS 2) THIS DRAWING IS INTENDED TO DEFINE THE DESIGN PROFILES ONLY FOR THE EXTERNAL/ INTERNAL APPEARANCE 3) THE CONSTRUCTION SHOWN IS INDICATIVE ONLY 4) THE CONTRACTOR SHOULD PROVIDE DESIGN PROPOSALS		REV A 14.02.06 TYPE UPDATED REV B 02.05.06 TYPE 3A omitted type EX4A added ,TYPE EX3 amended ironmongery amended REV C 12.06.06 REFUSE DOOR LOUVRES OMITTED		Status CONSTRUCTION 85 ABBEY ROAD LONDON NW8		BERKELEY WORKS T.020 7483 7700 BERKELEY GROVE F. 020 7483 7733 LONDON NW18X1 ISDN. 020 7483 7734 www.chassaylast.co.uk e-mail: @chassaylast.co.uk				CHASSAY LAST ARCHITECTS	
							EXTERNAL DOOR ELEVATIONS					
							drawn by MM	checked by ML	date 17.10.05	scale 1.5@A3	number 85AB/E2 51	rev C

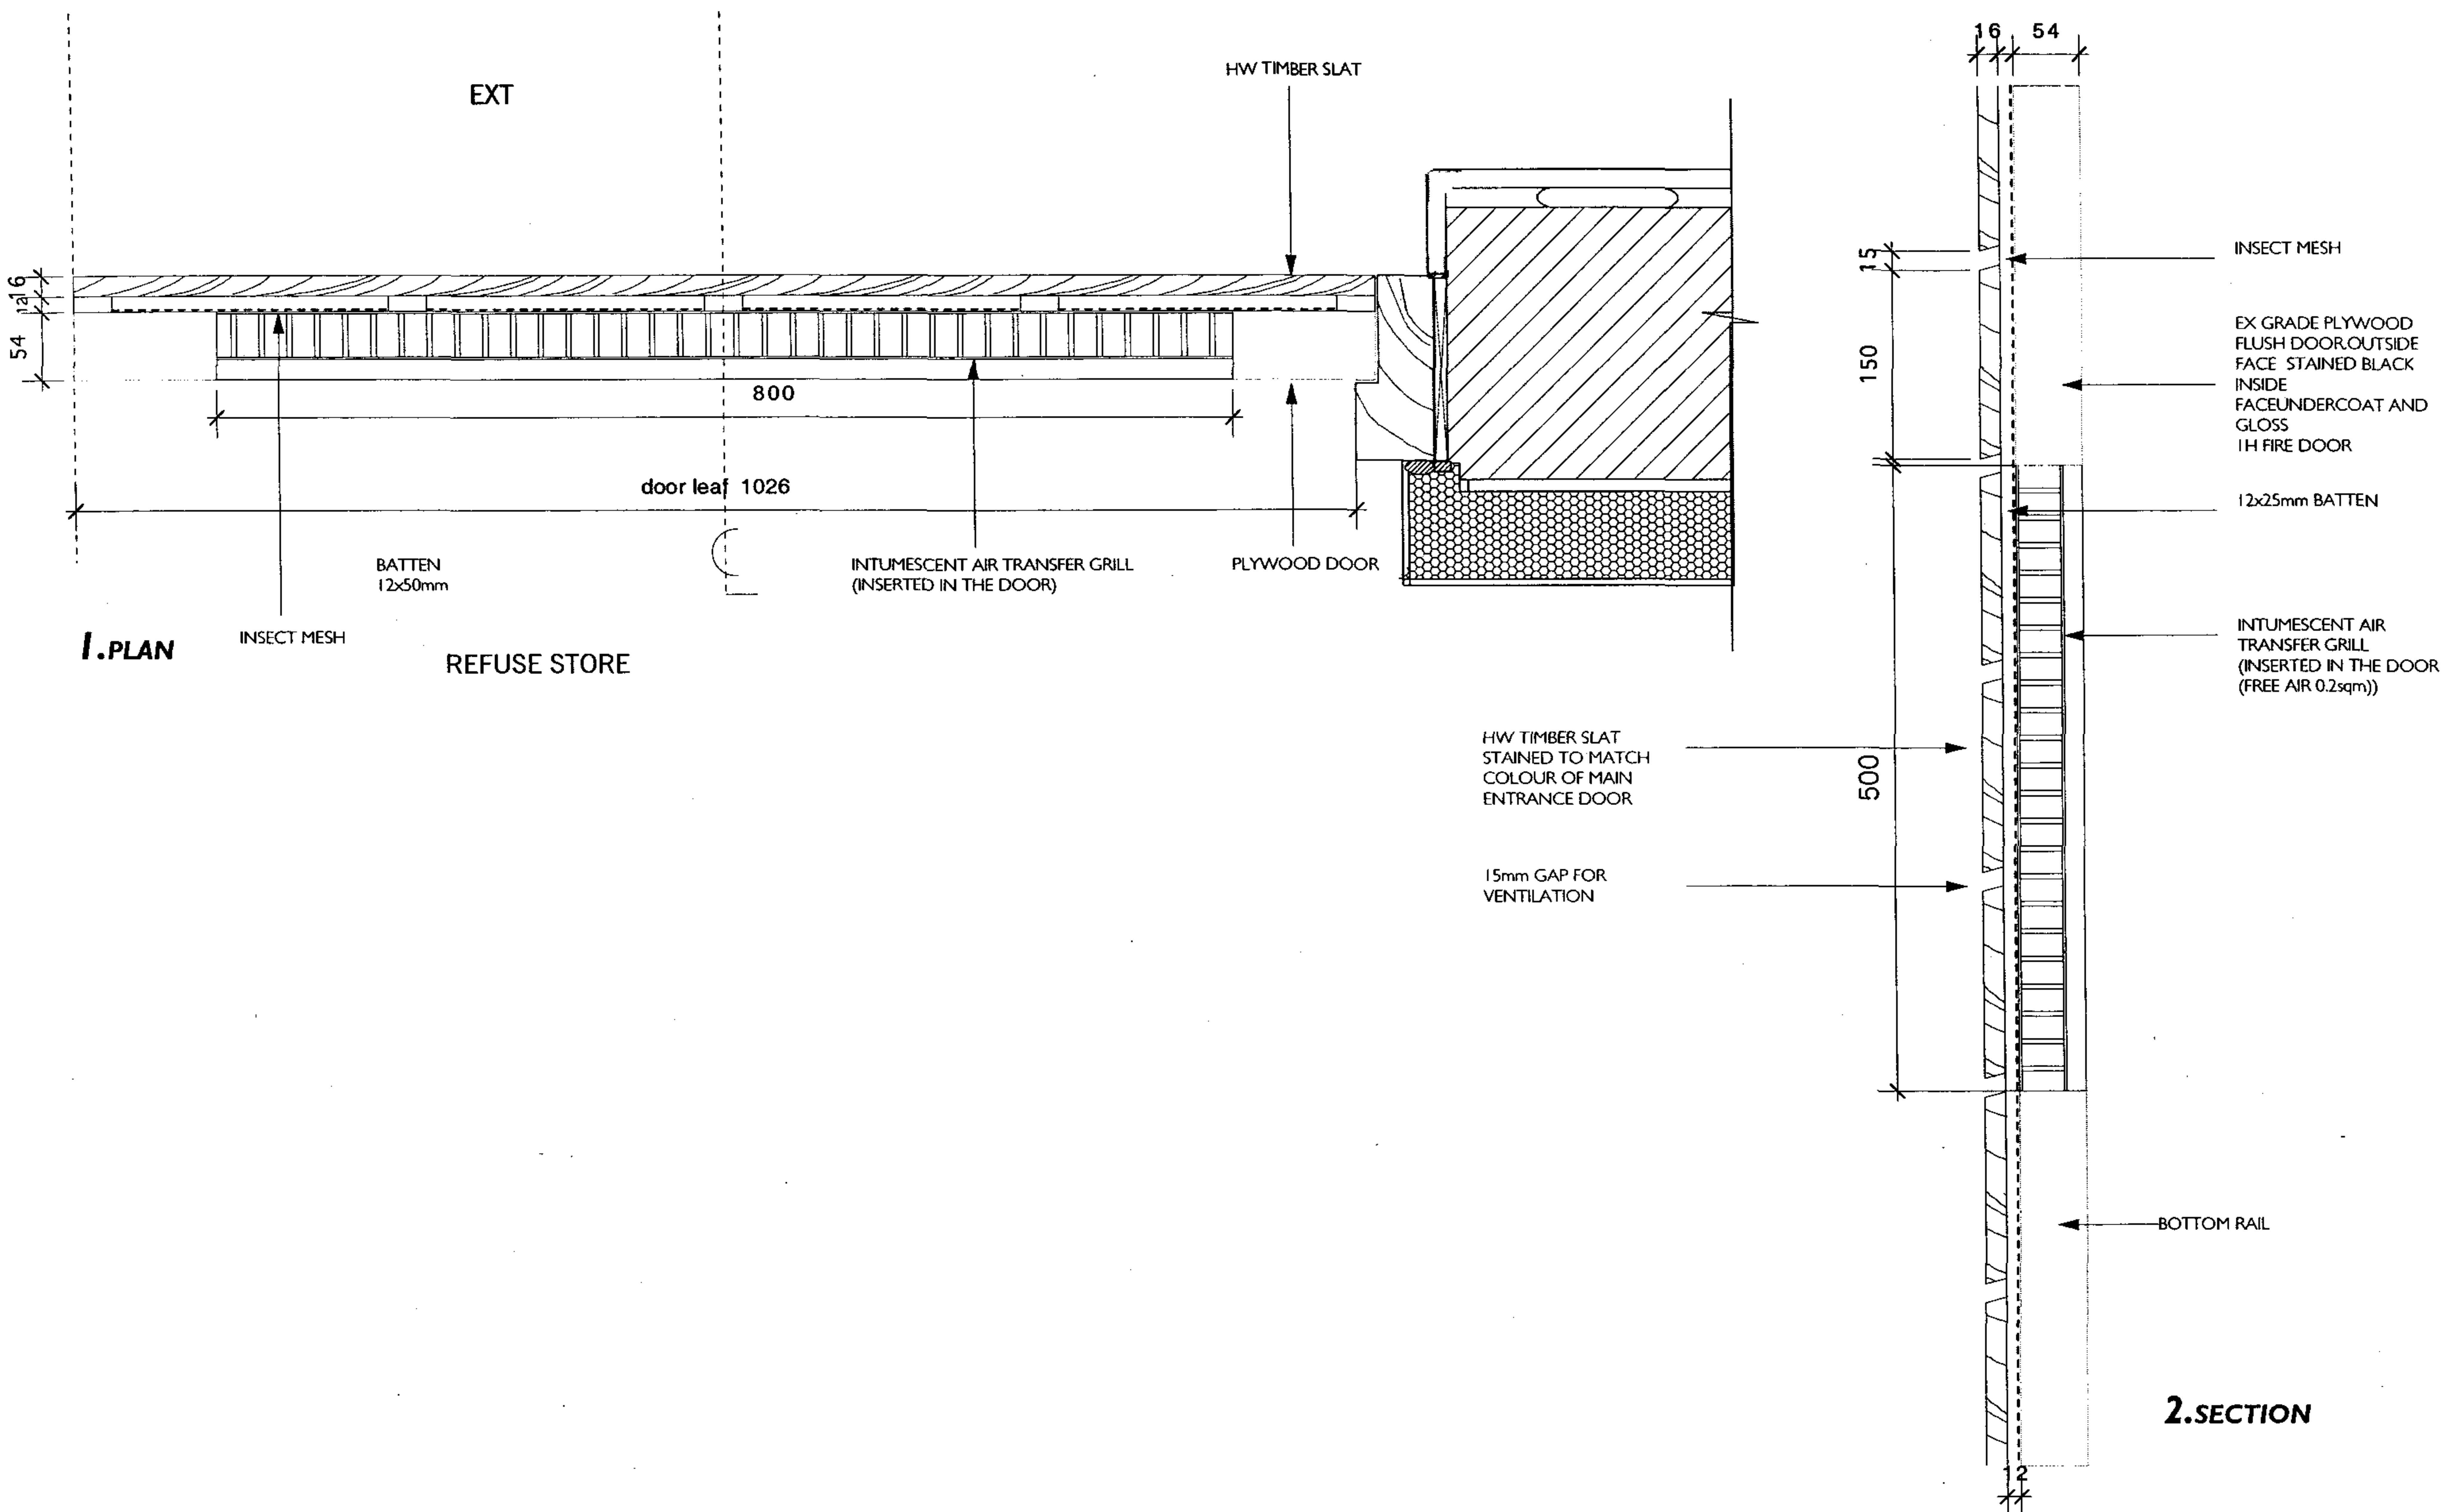

1. PLAN

2. SECTION

DO NOT SCALE THIS DRAWING WRITTEN DIMENSIONS ONLY TO BE USED ALL DIMENSIONS ARE IN MILLIMETRES ALL DIMENSIONS TO BE VERIFIED ON SITE ANY INCONSISTENCIES TO BE REPORTED TO THE ARCHITECT IMMEDIATELY © CHASSAY - LAST 2015	GENERAL NOTES: 1) THIS DRAWING IS TO BE USED IN CONJUNCTION WITH ALL RELEVANT ARCHITECTS, ENGINEERS AND SPECIALISTS DRAWINGS AND DETAILS 2) THIS DRAWING IS INTENDED TO DEFINE THE DESIGN PROFILES ONLY FOR THE EXTERNAL/ INTERNAL APPEARANCE 3) THE CONSTRUCTION SHOWN IS INDICATIVE ONLY 4) THE CONTRACTOR SHOULD PROVIDE DESIGN PROPOSALS	Status CONSTRUCTION	BERKELEY WORKS T. 020 7483 7700				BERKLEY GROVE F. 020 7483 7733		LONDON NW18XY ISDN 020 7483 7734		www.chassaylast.co.uk e-mail: @chassaylast.co.uk		CHASSAY LAST ARCHITECTS	
		85 ABBEY ROAD LONDON NW8	title REFUSE DOOR DETAILS											
		drawn by SC		checked by CK		date 14.06.06		scale 1.5@A3		number 85AB/E257		rev		

EXTERNAL SIGN 1-NHS PRACTIONERS SIGN



NHS PRACTIONERS SIGN TO BE LOCATED NEXT TO THE ENTRANCE
DETAILS AND SETTING OUT TO BE AGREED WITH
EMPLOYER'S AGENT

215mm BLOCKWORK

EXTERNAL INSULATED RENDER
SYSTEM

FIXING TO BE PROPOSED
BY INSTALLER AND TO BE
APPROVED BY
CONTRACTOR

BRUSHED SS LASER CUT LETTERS
3MMX160
FONTS NEW GOTH BT BOLT

EXTERNAL SIGN 2-BUILDING NAME

5000

150 160
A B B E Y M E D I C A L C E N T R E

EXTERNAL SIGN 3-BUILDING NUMBER

160X160 SS PLATE ADHESIVE FIXED TO RENDER
BLACK NUMBER
NEW GOTH BT BOLT 100MM HEIGHT

85

ELEVATION 1:20

SECTION 1:5 -BUILDING NAME

DO NOT SCALE THIS DRAWING

WRITTEN DIMENSIONS ONLY TO BE USED
ALL DIMENSIONS ARE IN MILLIMETRES
ALL DIMENSIONS TO BE VERIFIED ON SITE
ANY INCONSISTENCIES TO BE REPORTED
TO THE ARCHITECT IMMEDIATELY

© CHASSAY + LAST ARCHITECTS 2004

GENERAL NOTES:

- 1) THIS DRAWING IS TO BE USED IN CONJUNCTION
WITH ALL RELEVANT ARCHITECTS, ENGINEERS AND
SPECIALISTS DRAWINGS AND DETAILS
- 2) THIS DRAWING IS INTENDED TO DEFINE THE
DESIGN PROFILES ONLY FOR THE EXTERNAL/
INTERNAL APPEARANCE
- 3) THE CONSTRUCTION SHOWN IS INDICATIVE ONLY
- 4) THE CONTRACTOR SHOULD PROVIDE DESIGN
PROPOSALS

Status
CONSTRUCTION

85-91 ABBEY ROAD
LONDON NW8

BERKELEY WORKS
T. 020 7483 7700

BERKLEY GROVE
F. 020 7483 7733

LONDON NW18XY
ISDN. 020 7483 7734

www.chassaylast.co.uk
e-mail: @chassaylast.co.uk

title
**MEDICAL CENTRE EXTERNAL
SIGNAGE**

drawn by
AF

checked by
JG


date
07.07.06

scale
1:5, 1:20@A3


**CHASSAY
LAST** ARCHITECTS

number
85AB/E505

rev

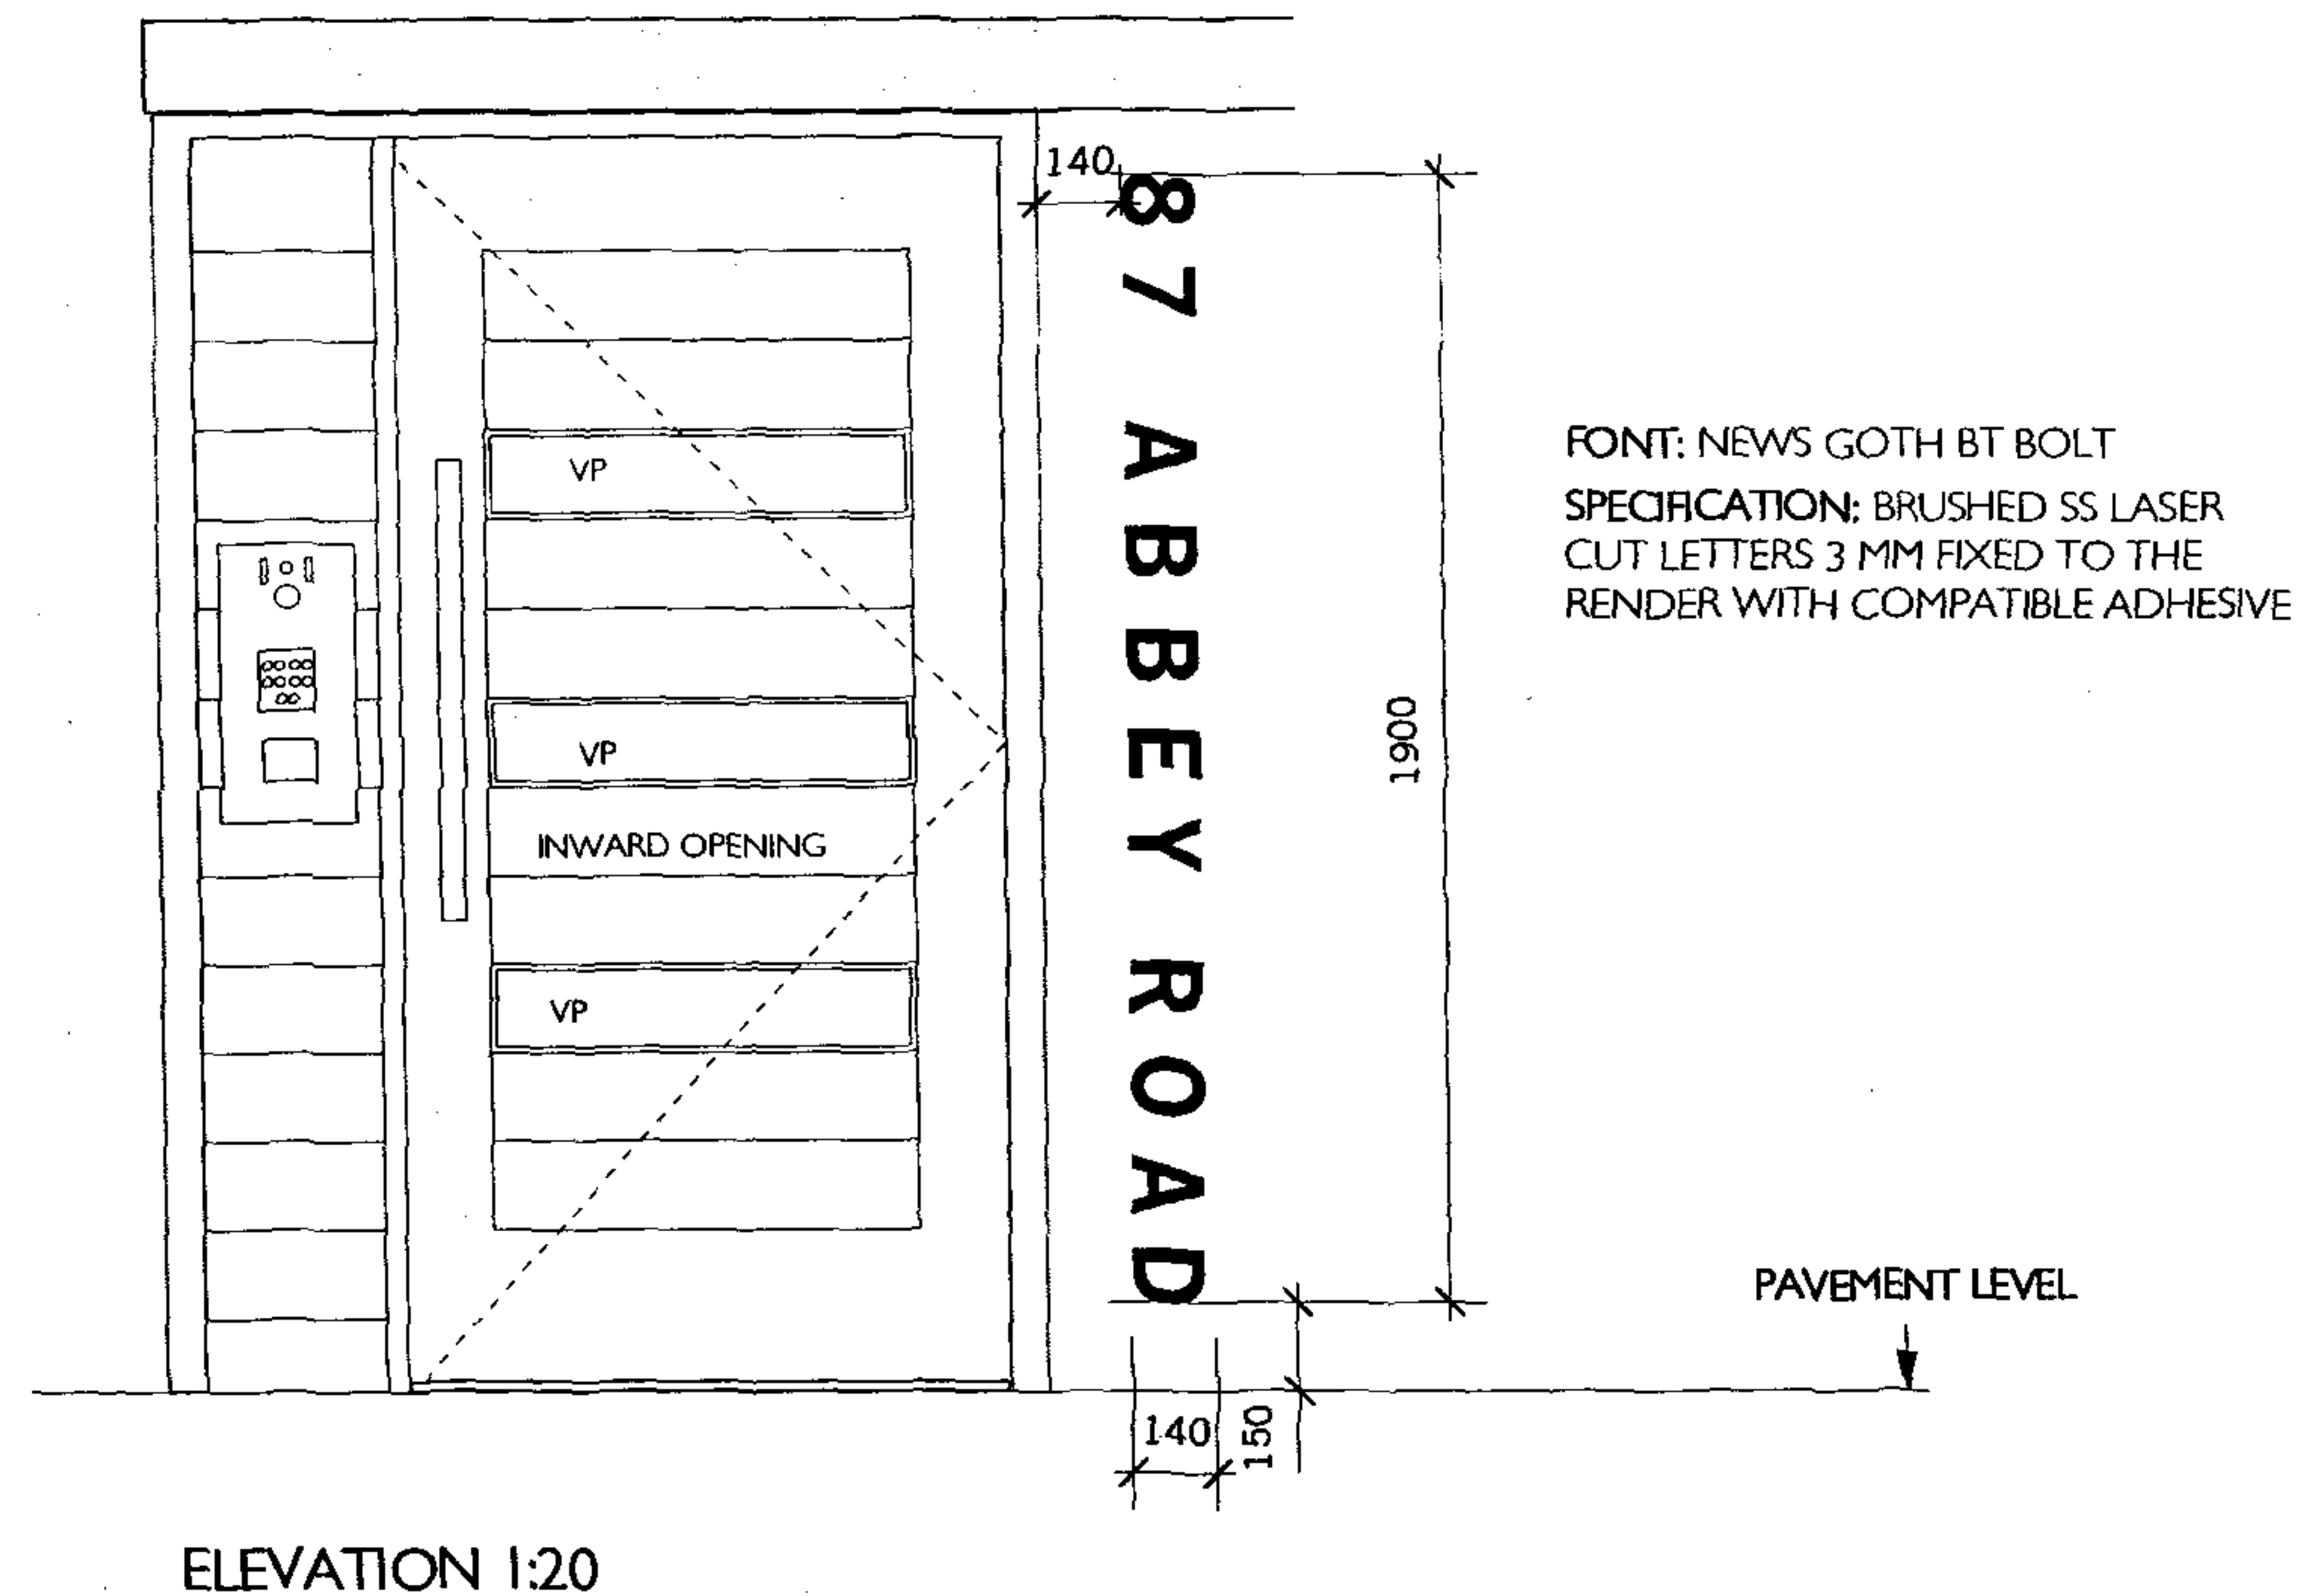


ELEVATION 1:20

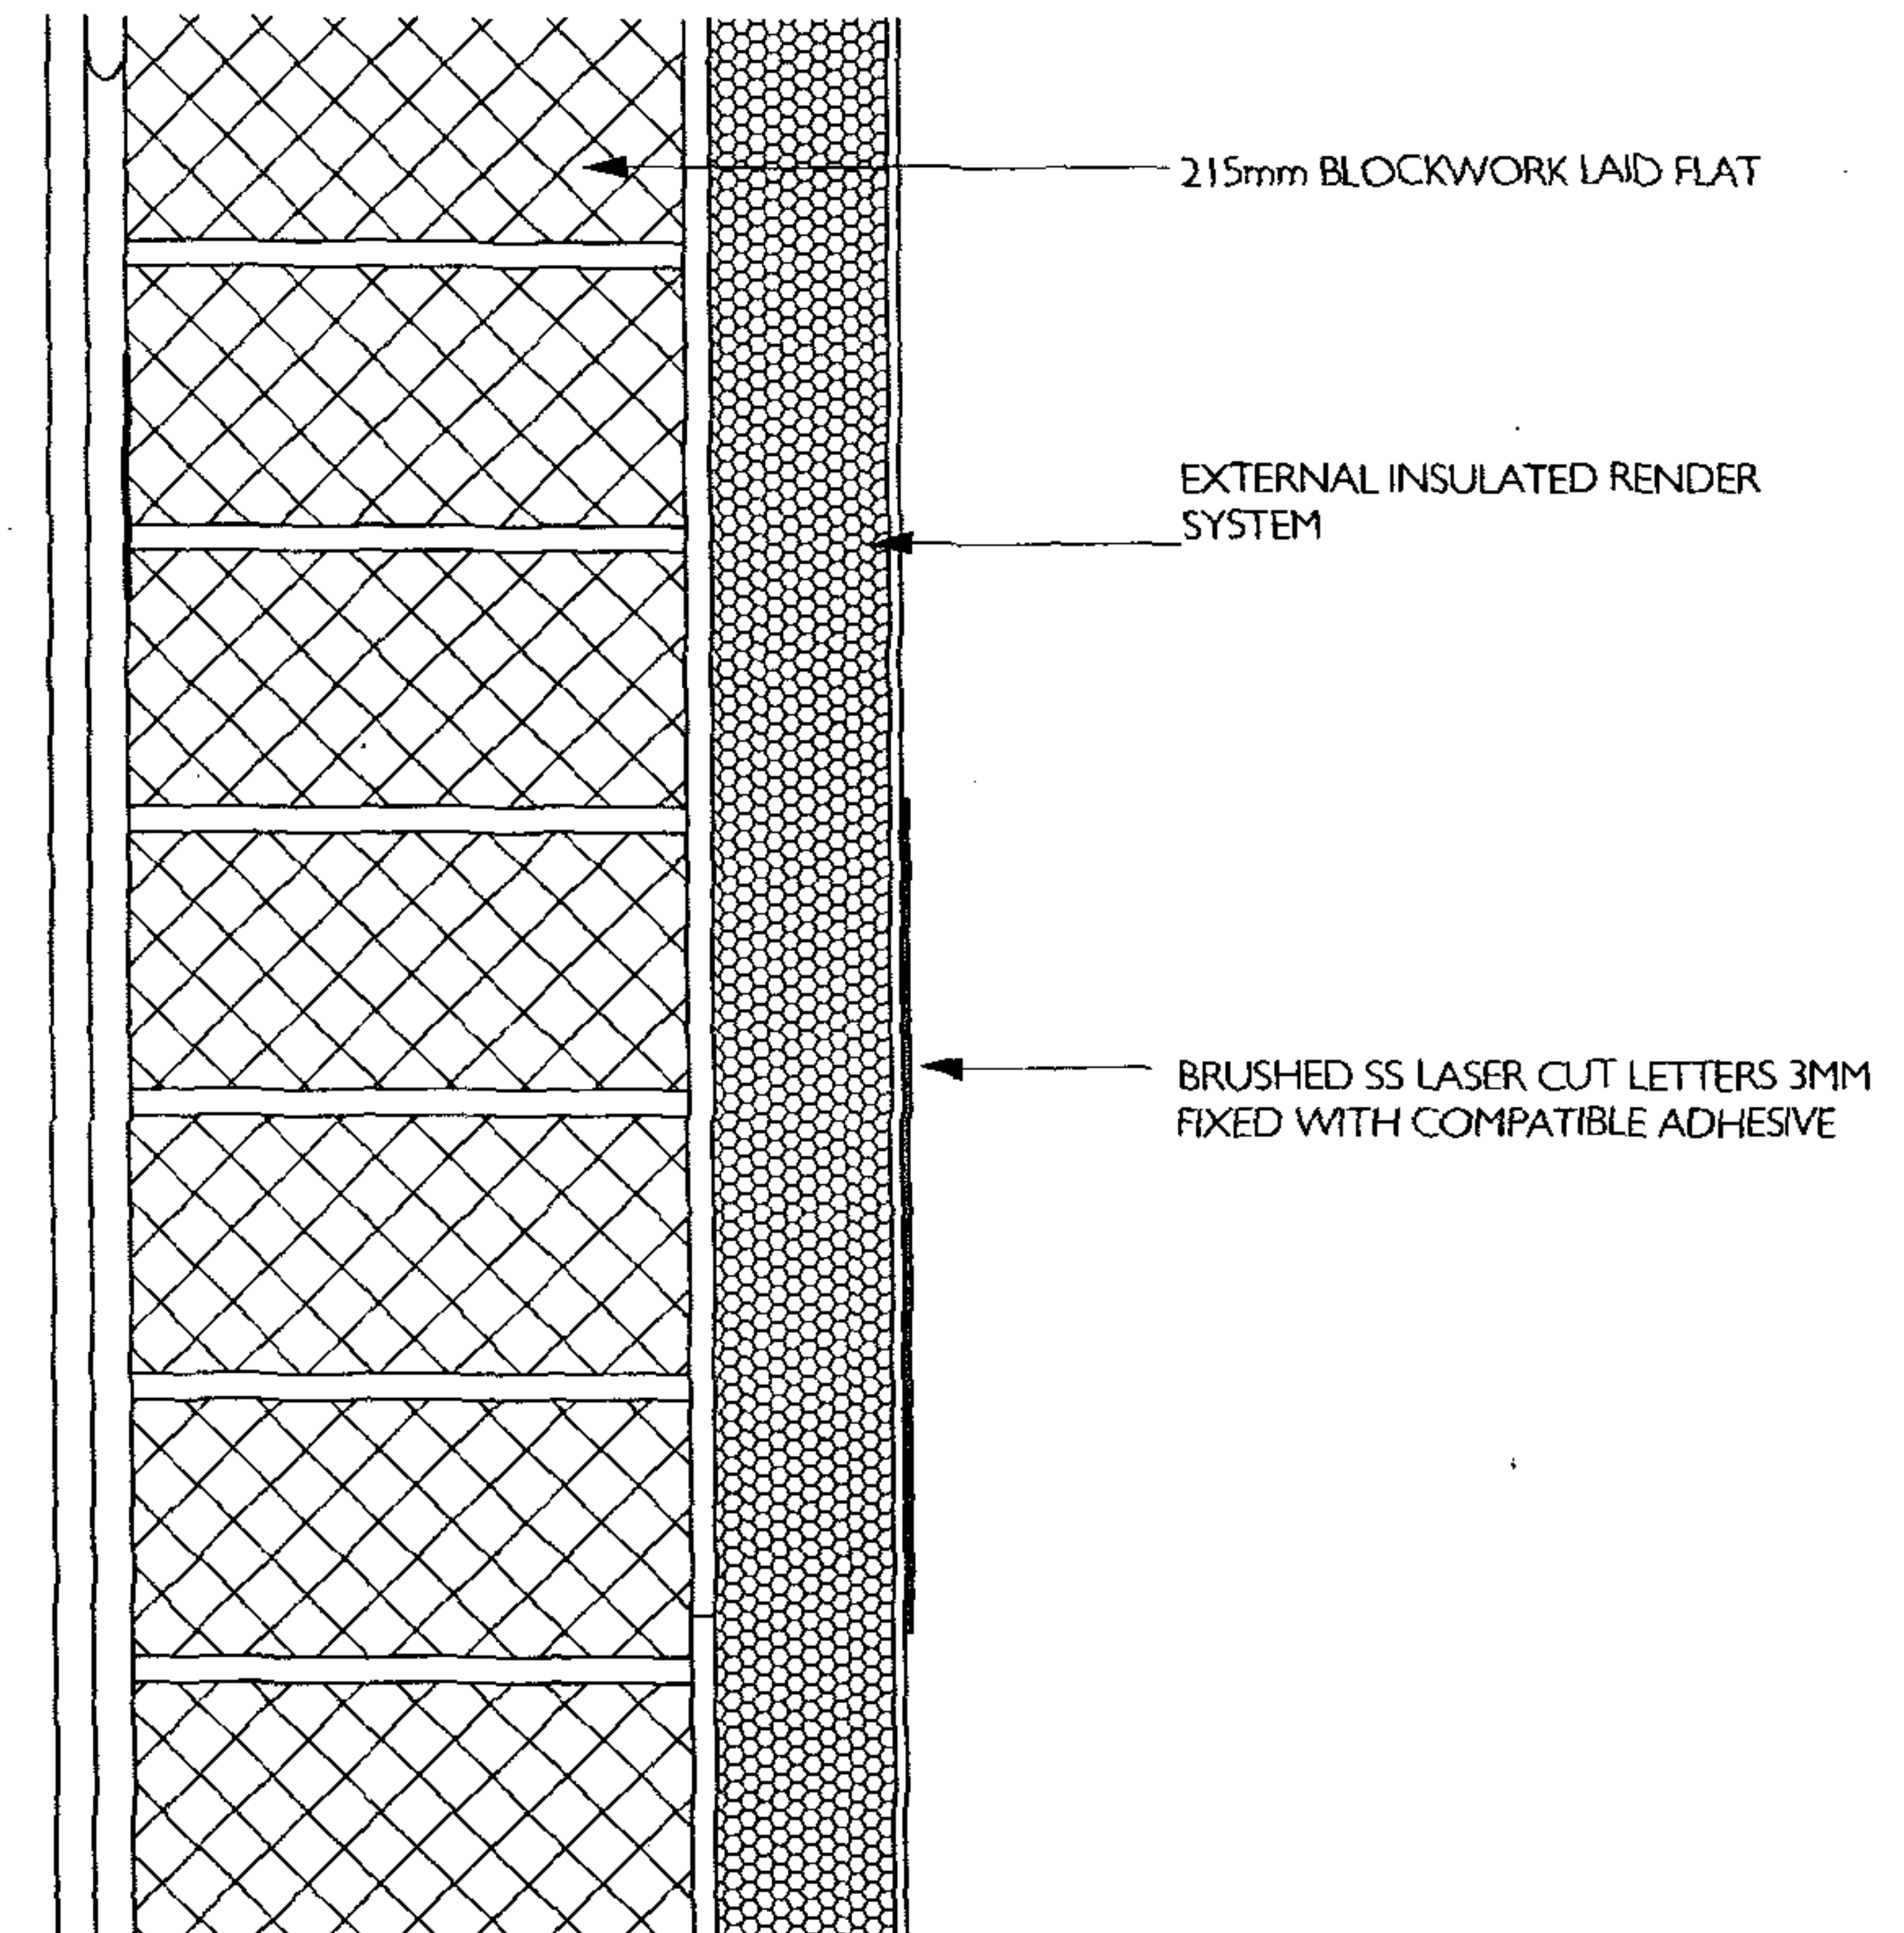


SECTION 1:5

DO NOT SCALE THIS DRAWING WRITTEN DIMENSIONS ONLY TO BE USED ALL DIMENSIONS ARE IN MILLIMETRES ALL DIMENSIONS TO BE VERIFIED ON SITE ANY INCONSISTENCIES TO BE REPORTED TO THE ARCHITECT IMMEDIATELY © CHASSAY - LAST ARCHITECTS 2014	GENERAL NOTES:		Status		CONSTRUCTION				BERKELEY WORKS T. 020 7483 7700		BERKLEY GROVE F. 020 7483 7733		LONDON NW18XY ISDN: 020 7483 7734		www.chassaylast.co.uk e-mail: @chassaylast.co.uk		CHASSAY LAST ARCHITECTS			
	1) THIS DRAWING IS TO BE USED IN CONJUNCTION WITH ALL RELEVANT ARCHITECTS, ENGINEERS AND SPECIALISTS DRAWINGS AND DETAILS 2) THIS DRAWING IS INTENDED TO DEFINE THE DESIGN PROFILES ONLY FOR THE EXTERNAL/ INTERNAL APPEARANCE 3) THE CONSTRUCTION SHOWN IS INDICATIVE ONLY 4) THE CONTRACTOR SHOULD PROVIDE DESIGN PROPOSALS		85-91 ABBEY ROAD		title														EXTERNAL SIGNAGE	
			LONDON NW8		drawn by		checked by		date		scale		number		rev					
					AF		JG		07.07.06		1:5, 1:20@A3		85AB/E 502							

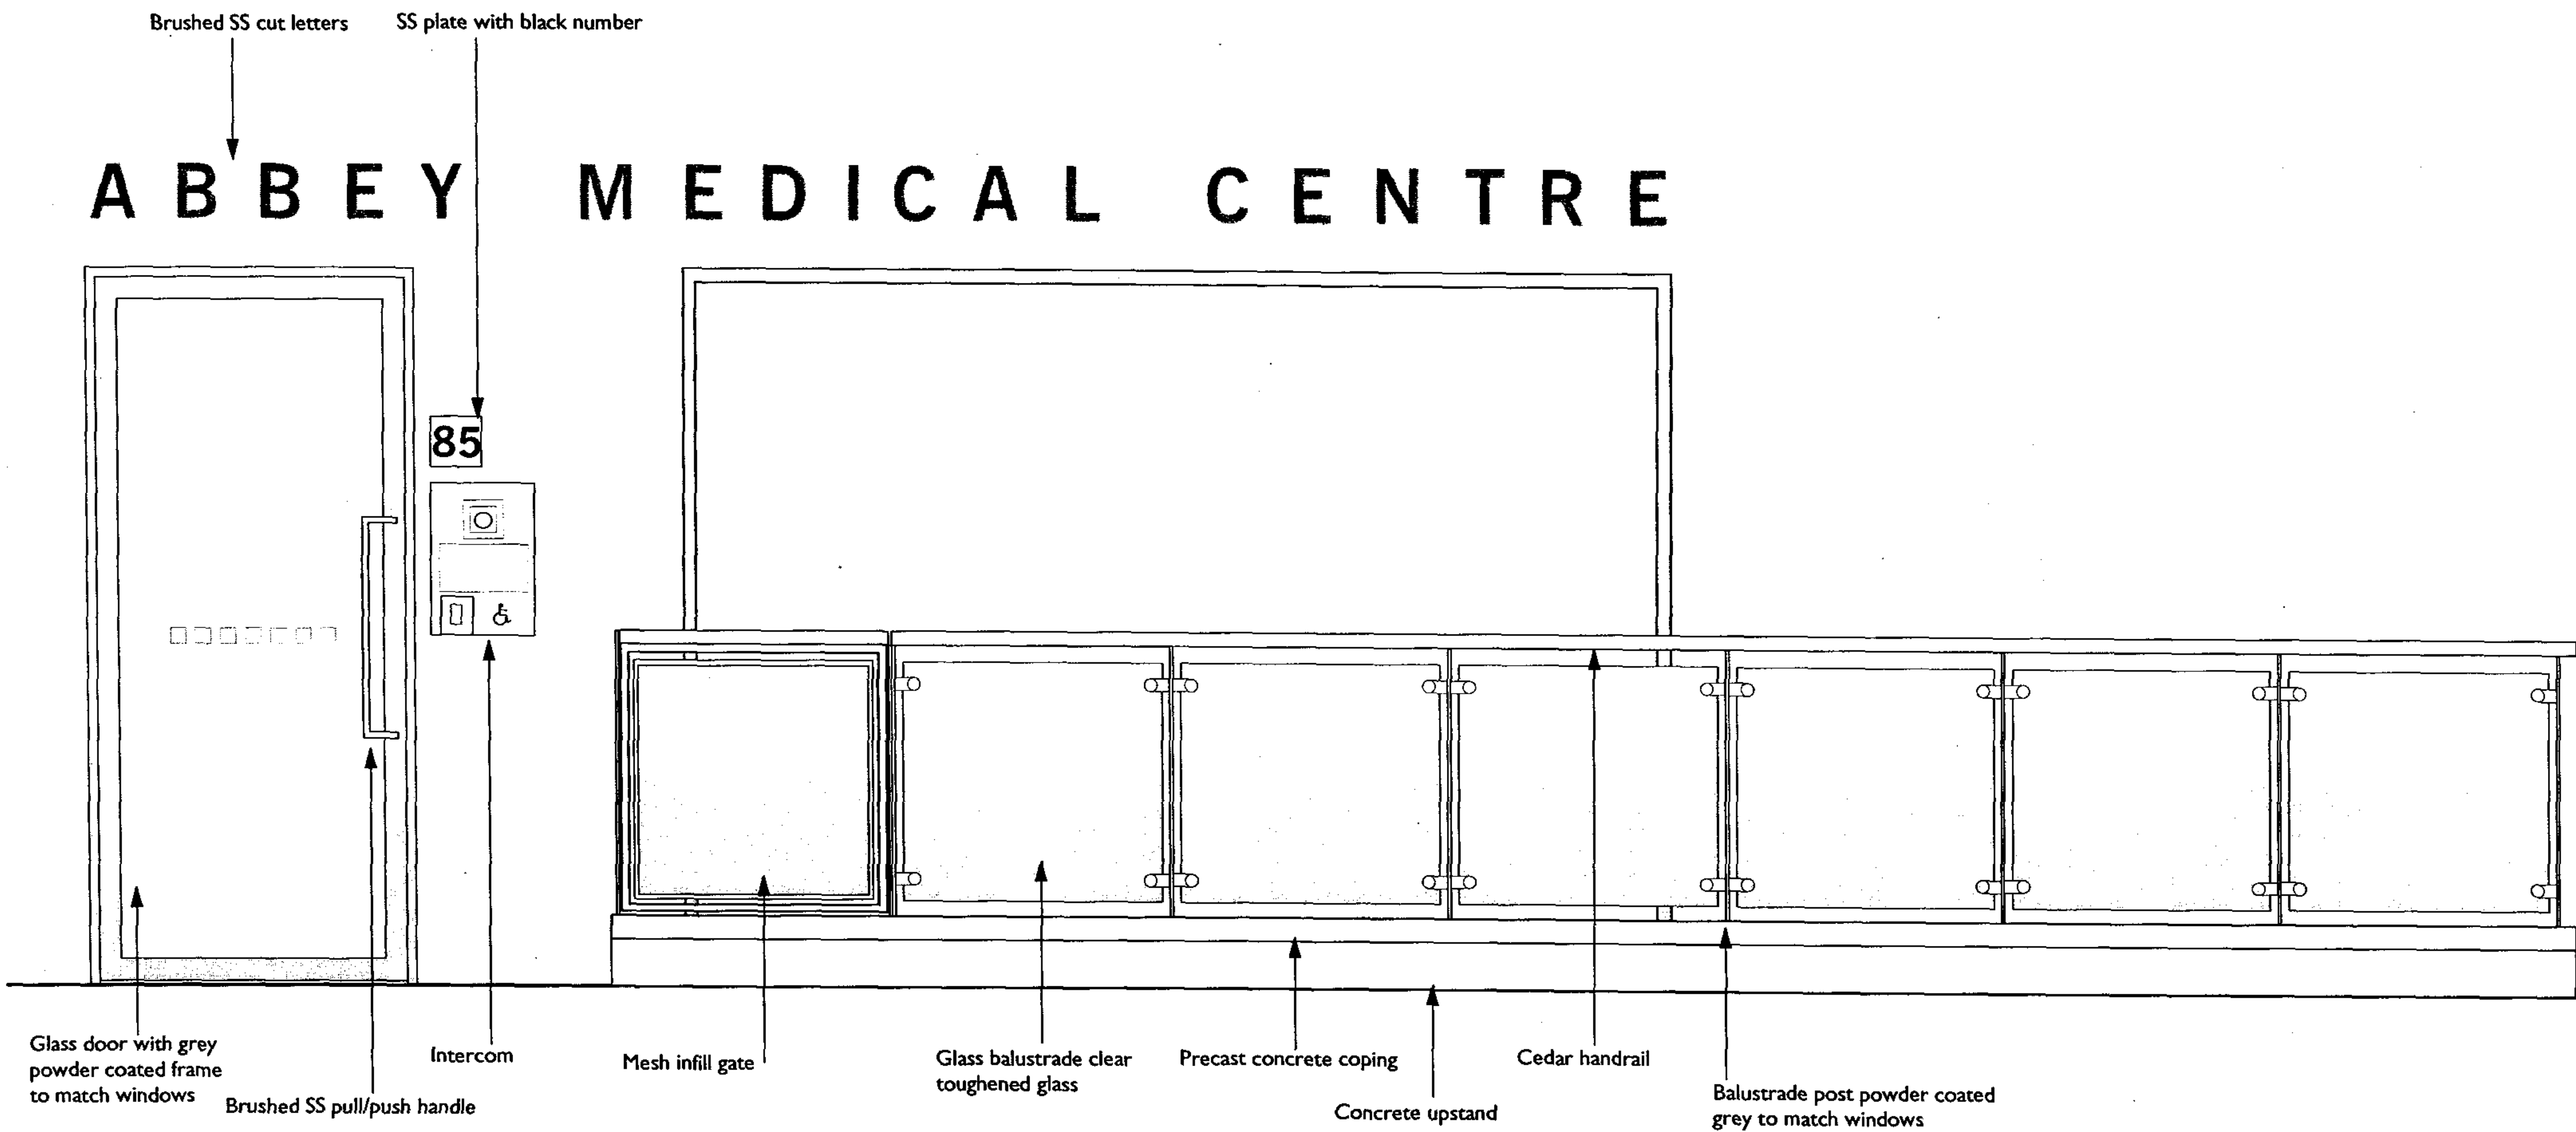


ELEVATION 1:20

GENERAL NOTES:		Status		BERKELEY WORKS T. 020 7483 7700		BERKLEY GROVE F. 020 7483 7733		LONDON NW18XY ISDN. 020 7483 7734		www.chassaylast.co.uk e-mail: @chassaylast.co.uk		CHASSAY LAST ARCHITECTS			
DO NOT SCALE THIS DRAWING		85-91 ABBEY ROAD LONDON NW8		Title: Medical centre front elevation (extrac from GA Elevation)											
WRITTEN DIMENSIONS ONLY TO BE USED				drawn by		checked by		date		scale		number		rev	
ALL DIMENSIONS ARE IN MILLIMETRES				JCh		ML		11.10.06		1:20@A3		85AB/A120		/	
ALL DIMENSIONS TO BE VERIFIED ON SITE															
ANY INCONSISTENCIES TO BE REPORTED TO THE ARCHITECT IMMEDIATELY															
© CHASSAY - LAST ARCHITECTS															
1) THIS DRAWING IS TO BE USED IN CONJUNCTION WITH ALL RELEVANT ARCHITECTS, ENGINEERS AND SPECIALISTS DRAWINGS AND DETAILS															
2) THIS DRAWING IS INTENDED TO DEFINE THE DESIGN PROFILES ONLY FOR THE EXTERNAL/ INTERNAL APPEARANCE															
3) THE CONSTRUCTION SHOWN IS INDICATIVE ONLY															
4) THE CONTRACTOR SHOULD PROVIDE DESIGN PROPOSALS															

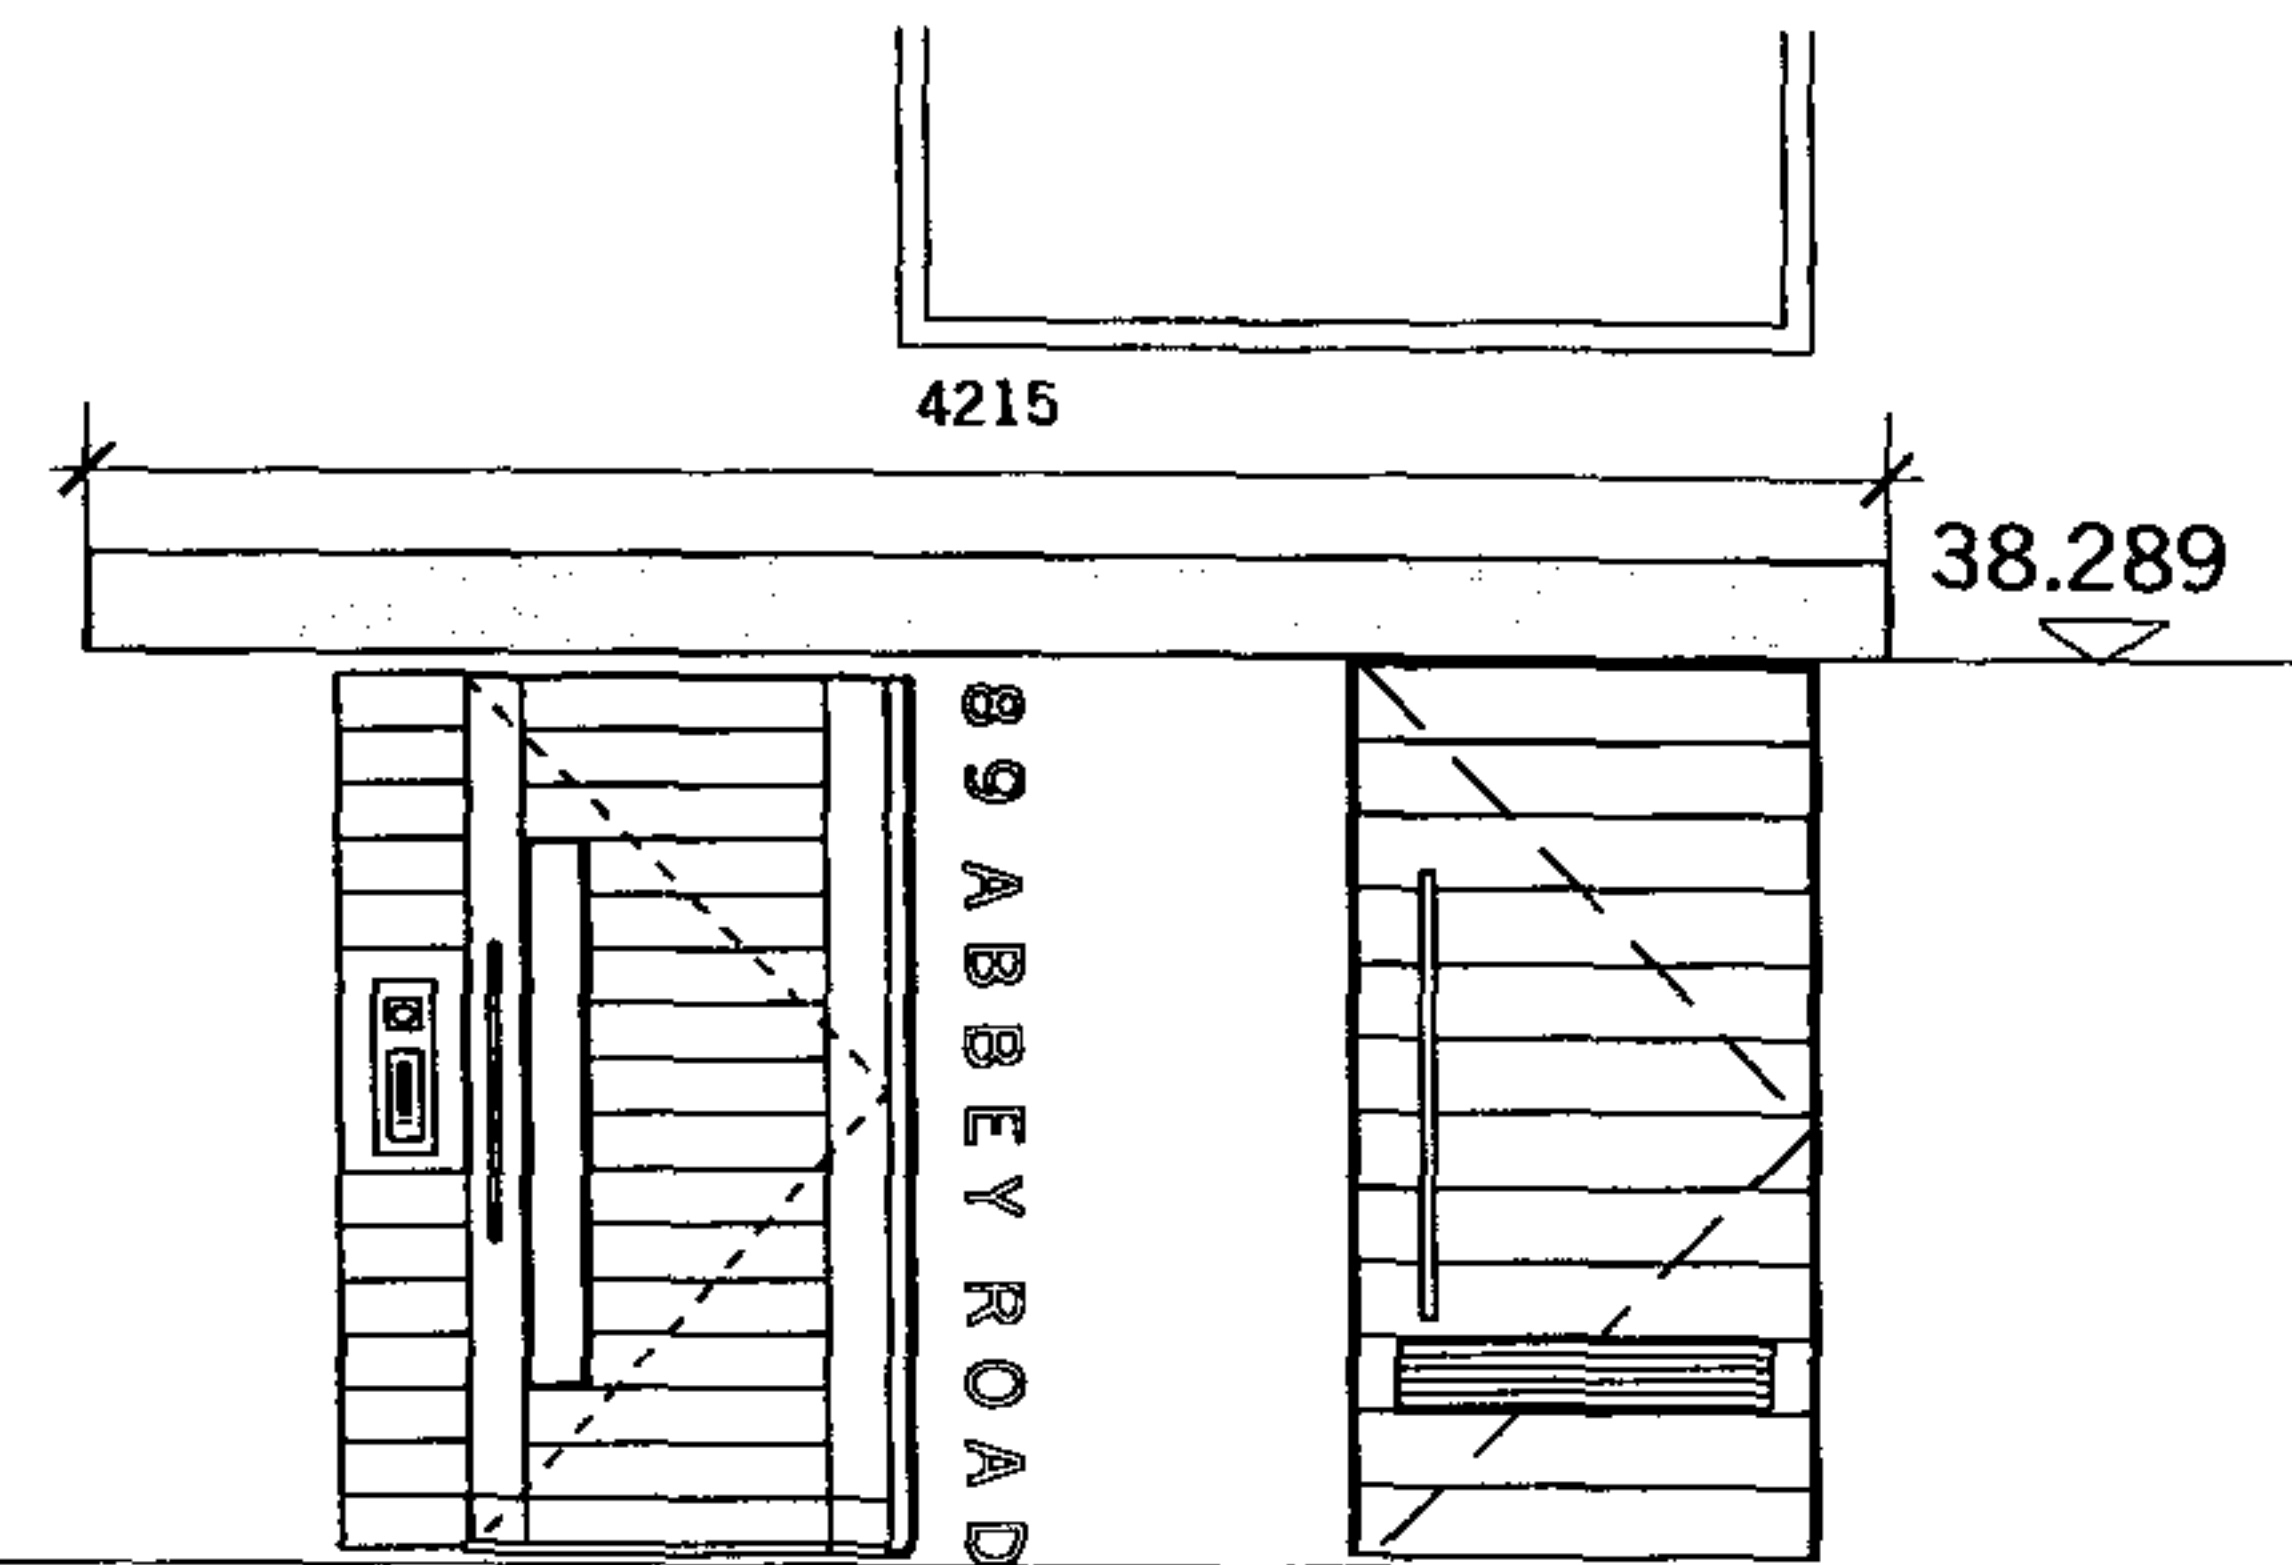


ELEVATION

1:50

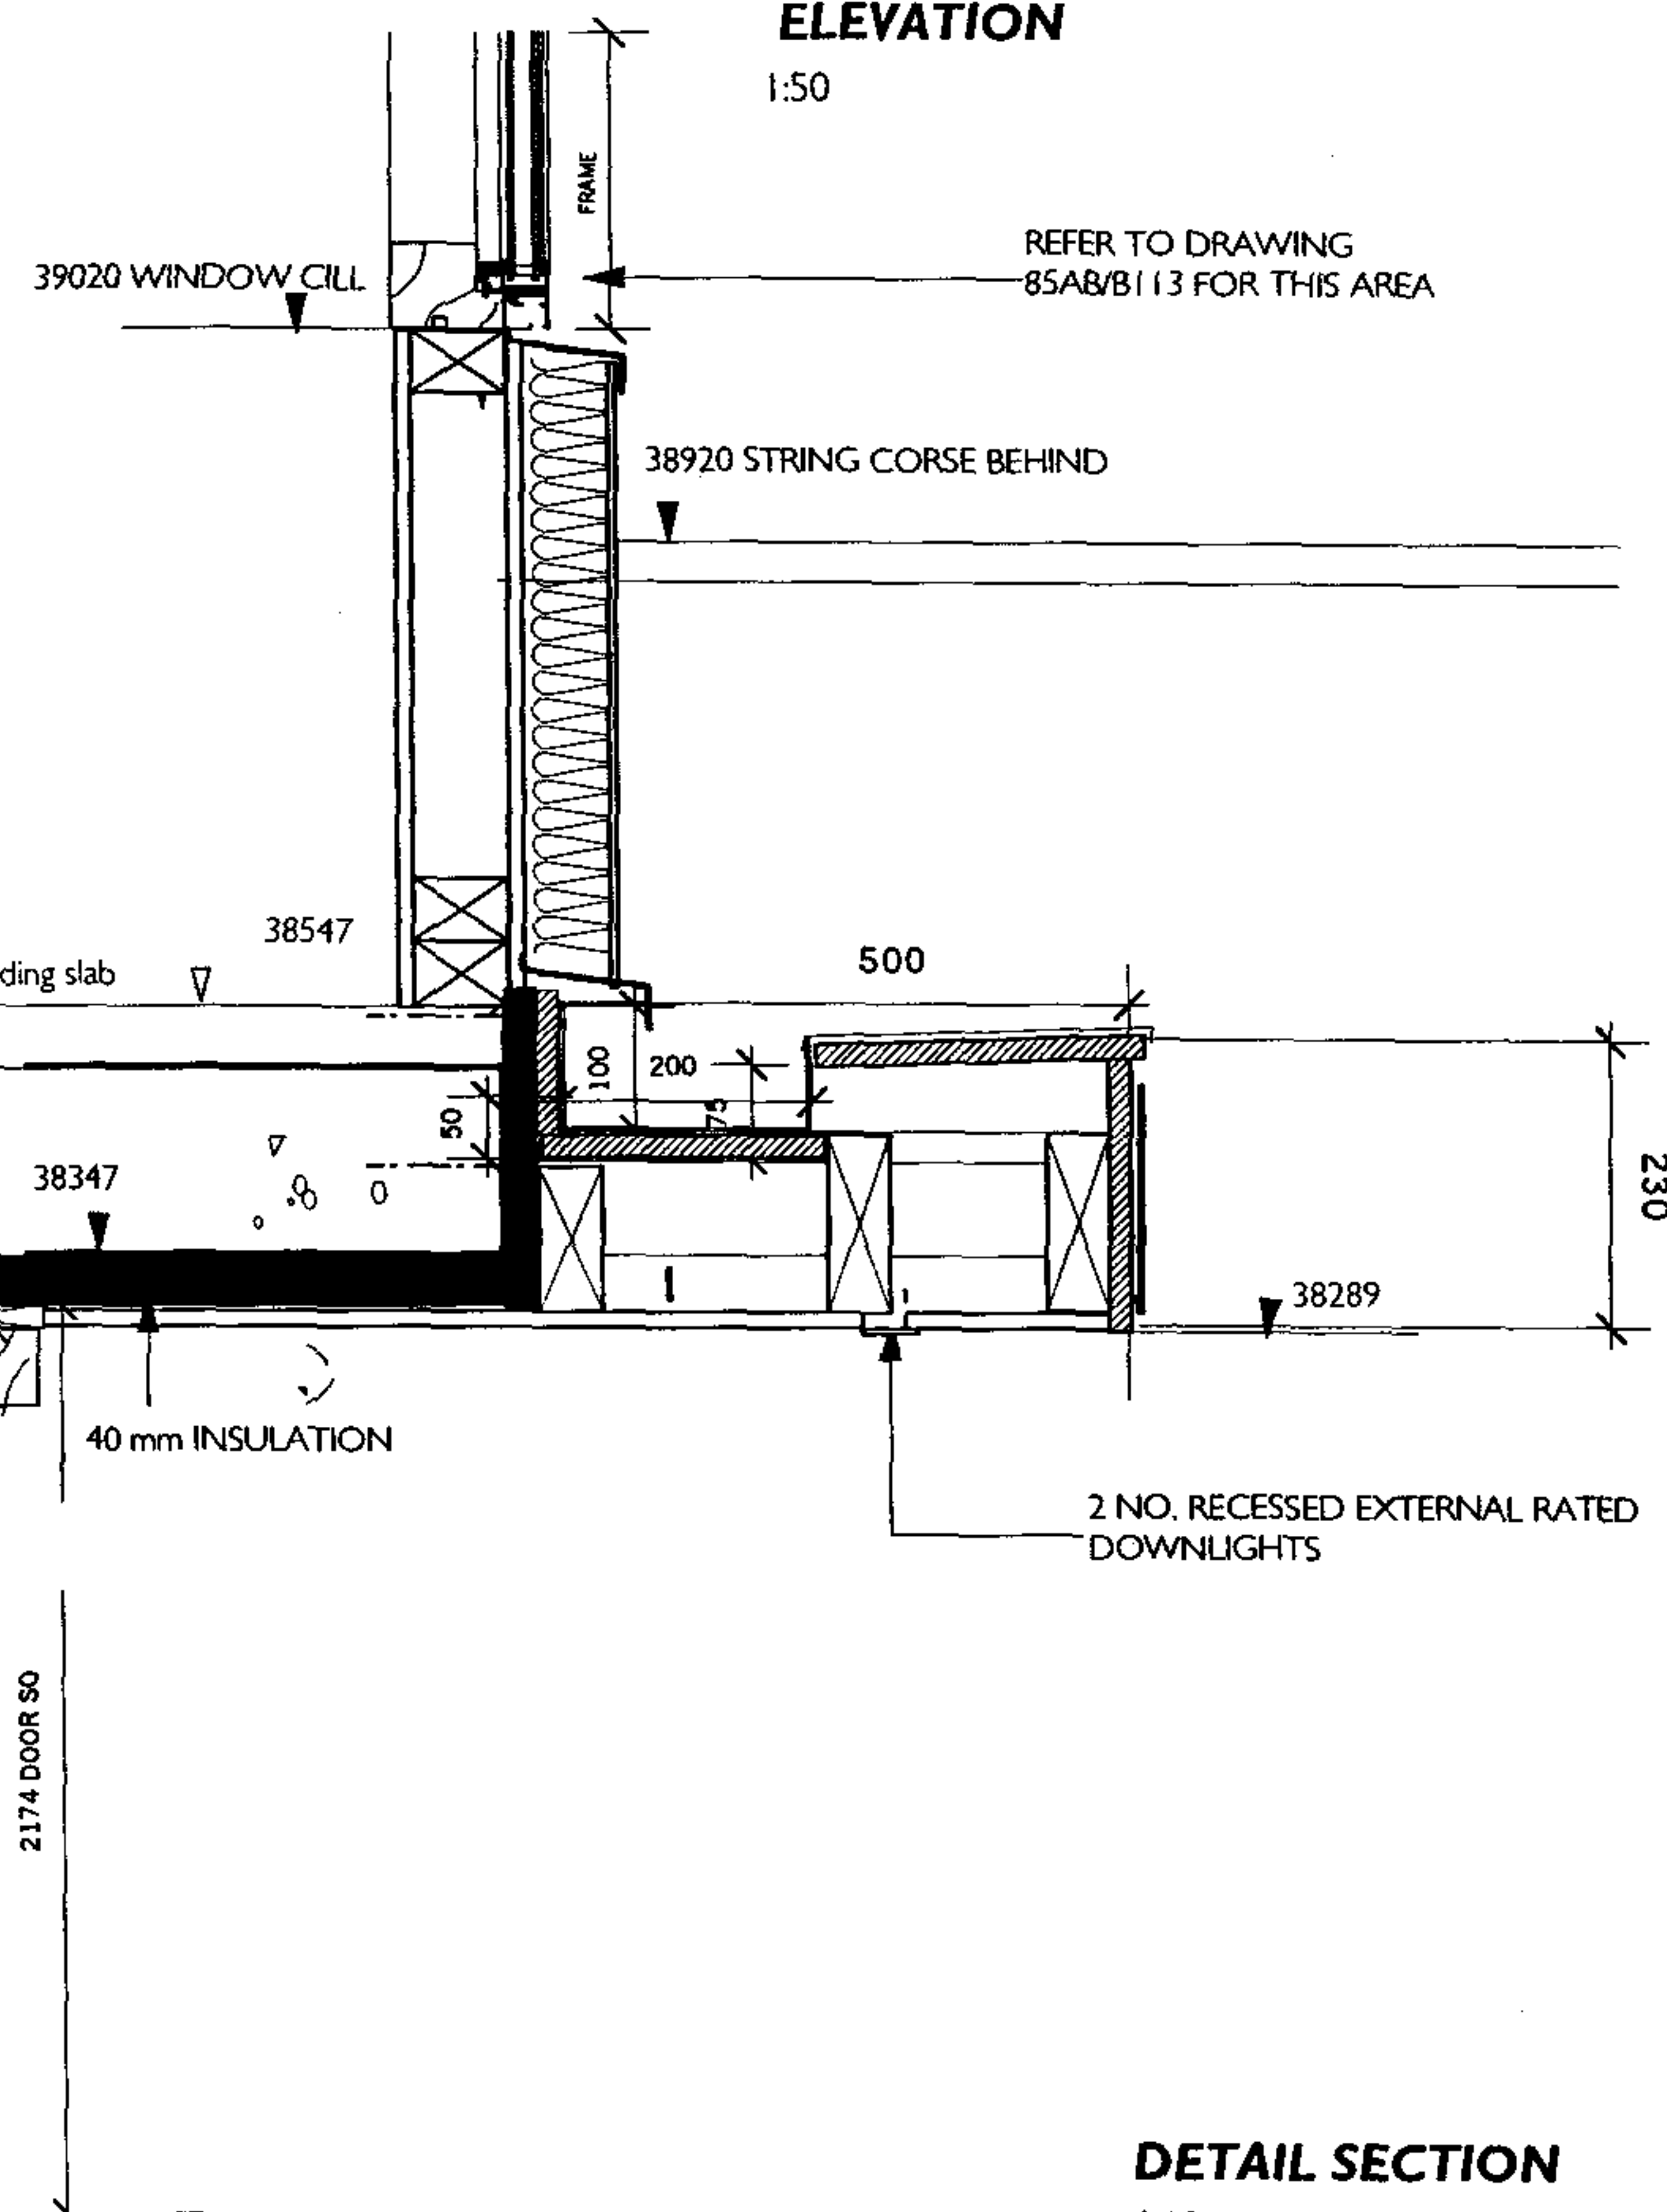


DETAIL SECTION

1:10

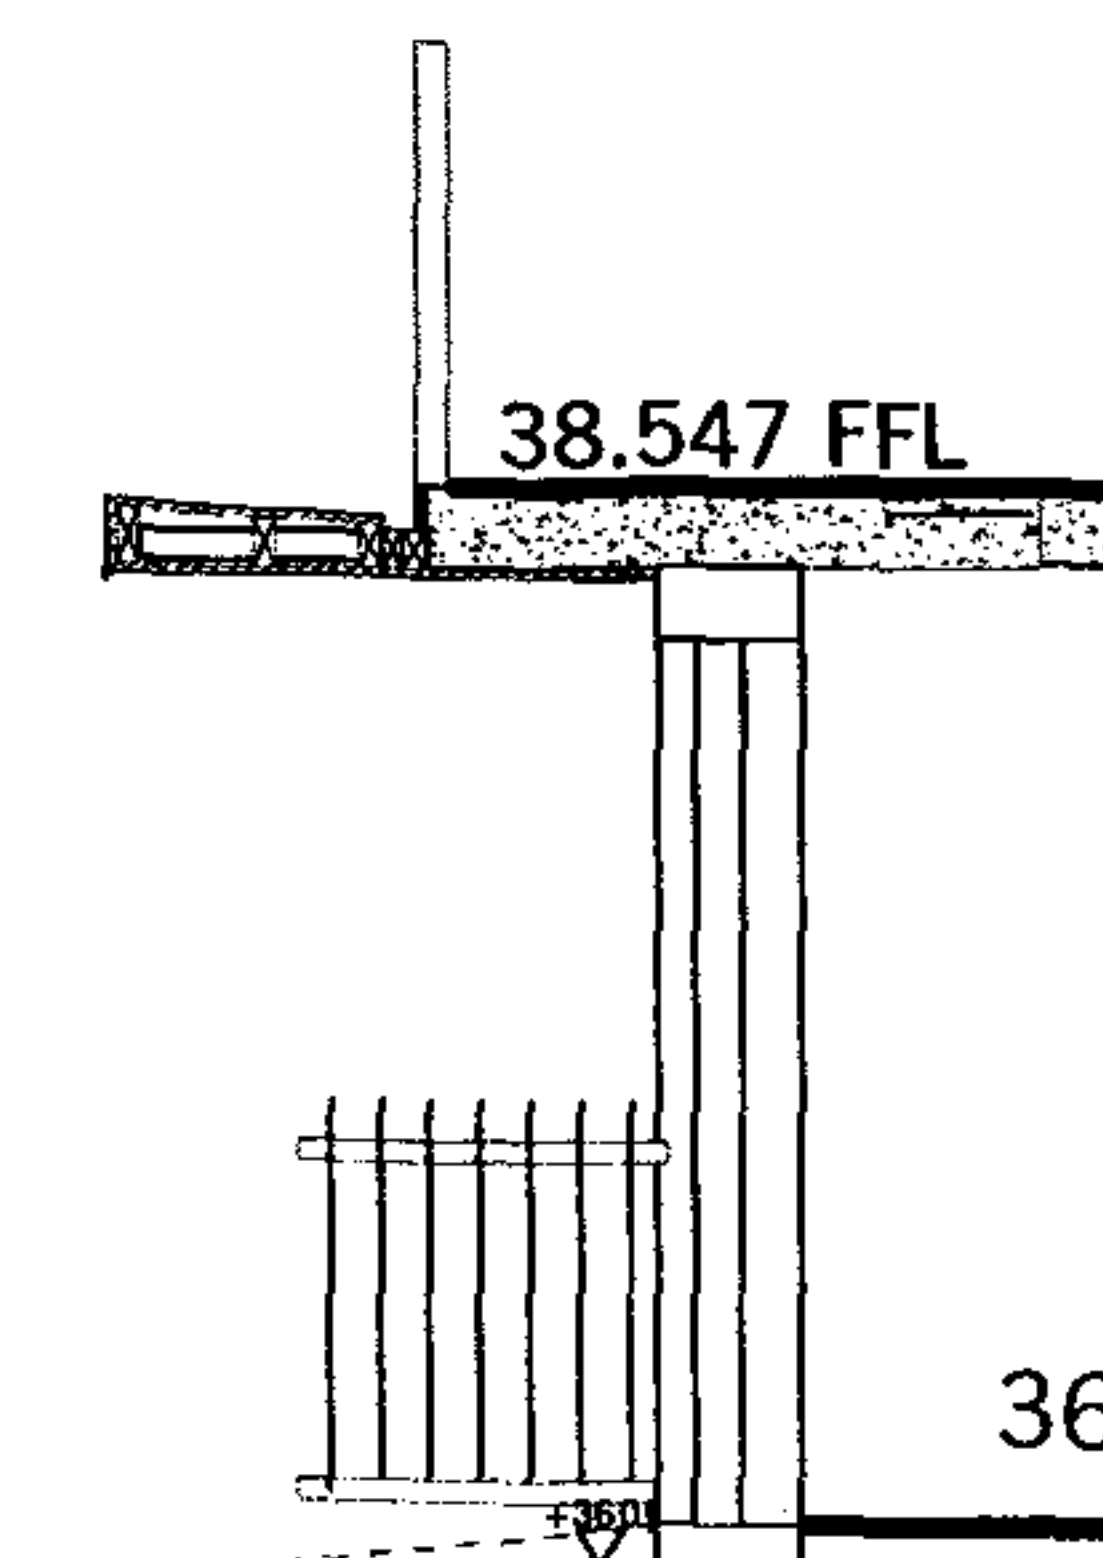


SECTION

1:50

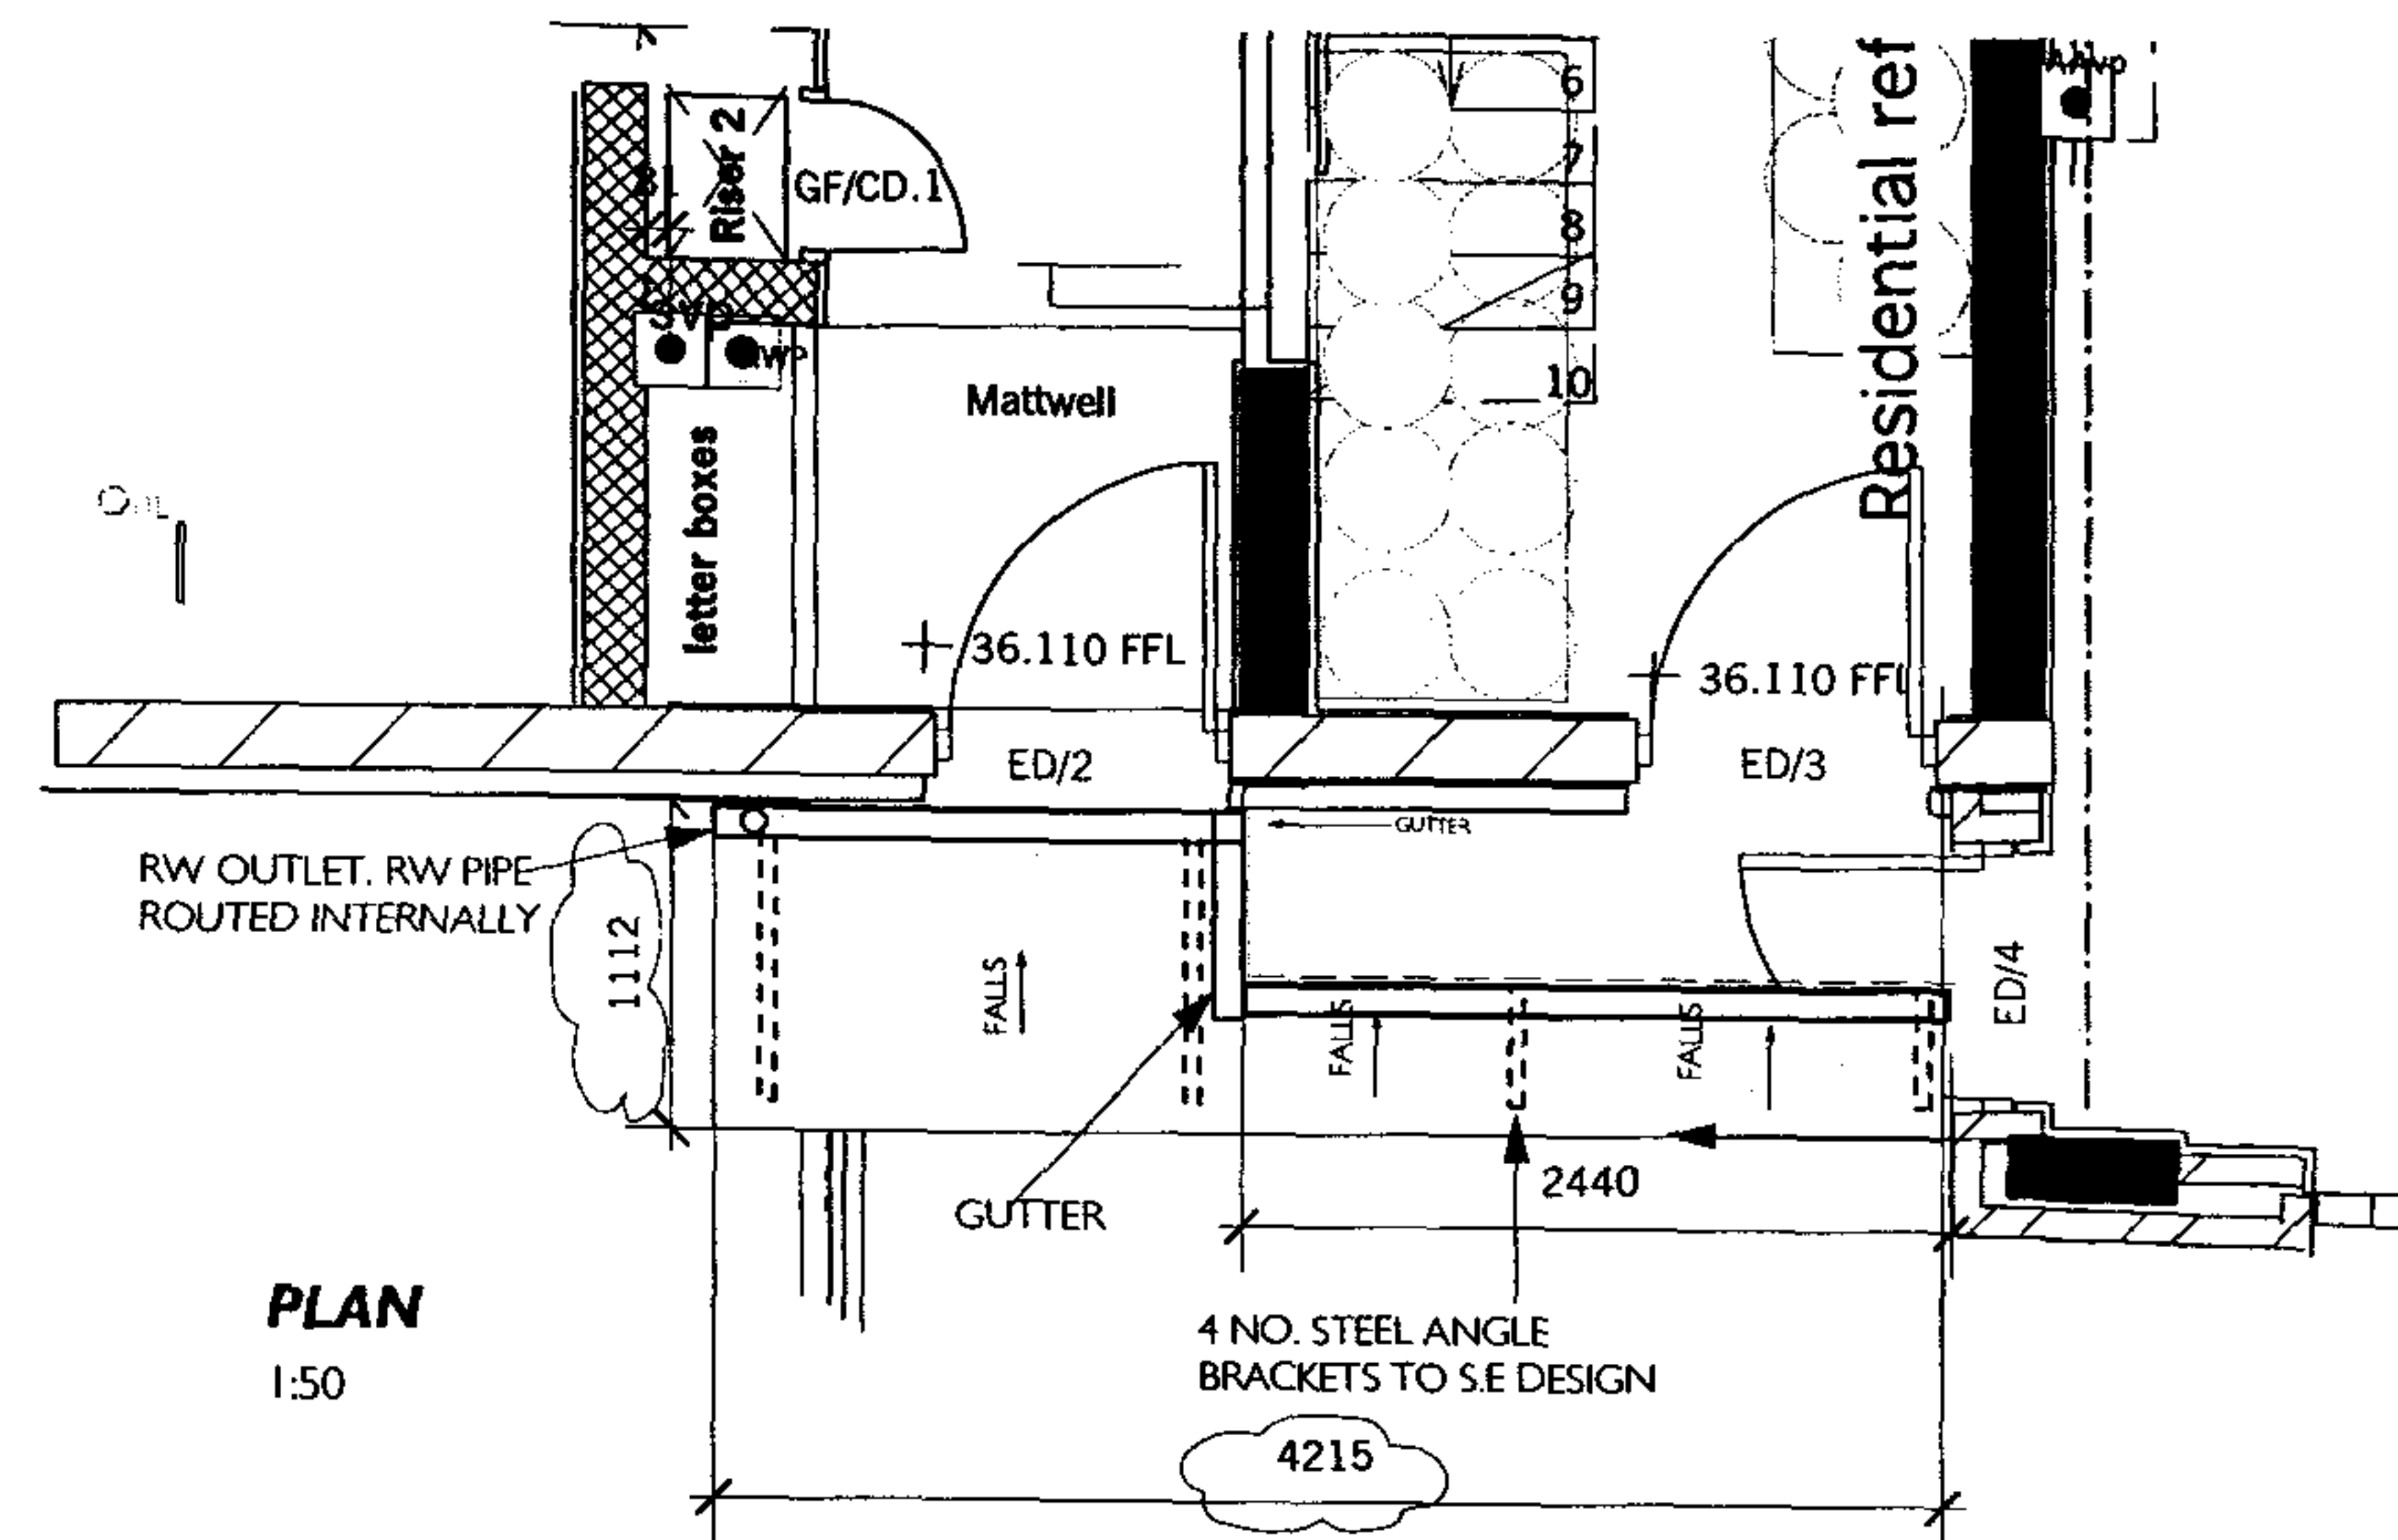

PLAN

1:50

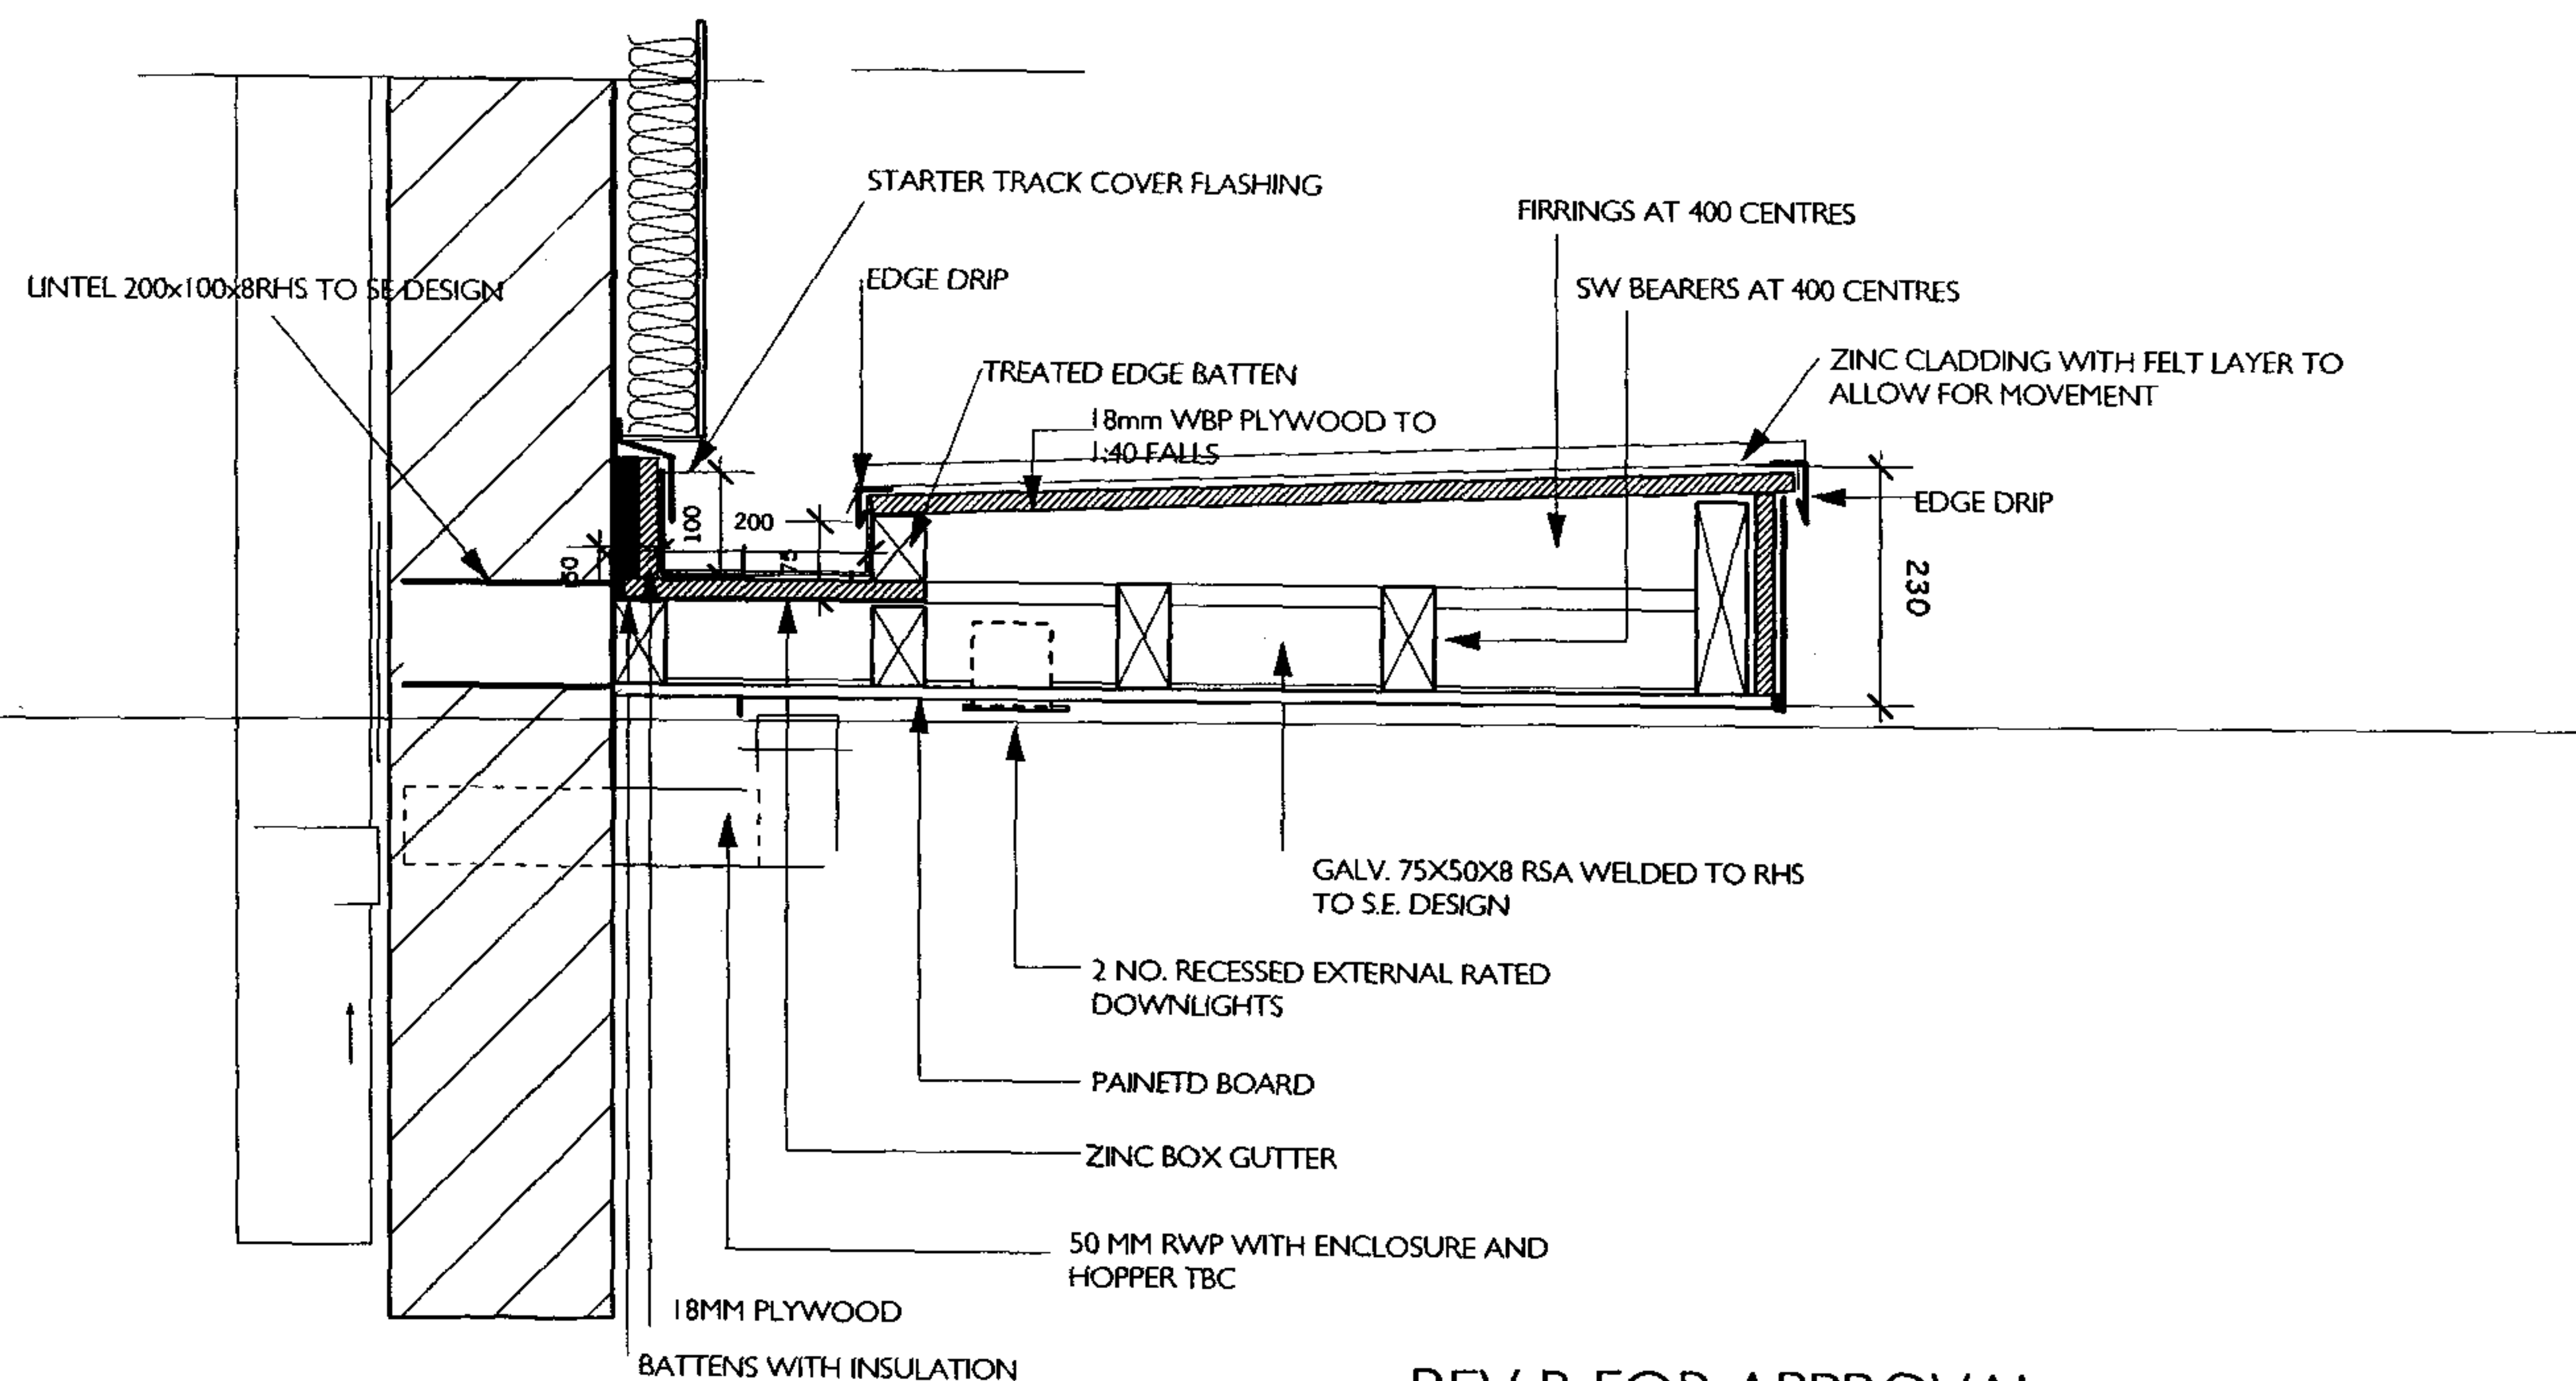

REV B FOR APPROVAL

DO NOT SCALE THIS DRAWING
WRITTEN DIMENSIONS ONLY TO BE USED
ALL DIMENSIONS ARE IN MILLIMETRES
ALL DIMENSIONS TO BE VERIFIED ON SITE
ANY INCONSISTENCIES TO BE REPORTED
TO THE ARCHITECT IMMEDIATELY
© CHASSAY & LAST 2010

GENERAL NOTES:

- 1) THIS DRAWING IS TO BE USED IN CONJUNCTION WITH ALL RELEVANT ARCHITECTS, ENGINEERS AND SPECIALISTS DRAWINGS AND DETAILS
- 2) THIS DRAWING IS INTENDED TO DEFINE THE DESIGN PROFILES ONLY FOR THE EXTERNAL/ INTERNAL APPEARANCE
- 3) THE CONSTRUCTION SHOWN IS INDICATIVE ONLY
- 4) THE CONTRACTOR SHOULD PROVIDE DESIGN PROPOSALS

REVA CANOPY PLAN AND HEIGHT AMENDED 3.03.06

REVB CANOPY DIMENSIONS AND HEIGHT AMENDED
GUTTER DETAIL AMENDED 02.06.06

85-91 ABBEY ROAD
LONDON NW8

CONSTRUCTION

BERKELEY WORKS
T. 020 7483 7700

BERKLEY GROVE
F. 020 7483 7733

LONDON NW18XY
ISDN. 020 7483 7734

www.chassaylast.co.uk
e-mail: @chassaylast.co.uk

85 ENTRANCE CANOPY

drawn by
CL

checked by
ML


date
17.10.05

scale
1:50/1:10@A3


number
85AB/E 325

rev
B


**CHASSAY
LAST** ARCHITECTS

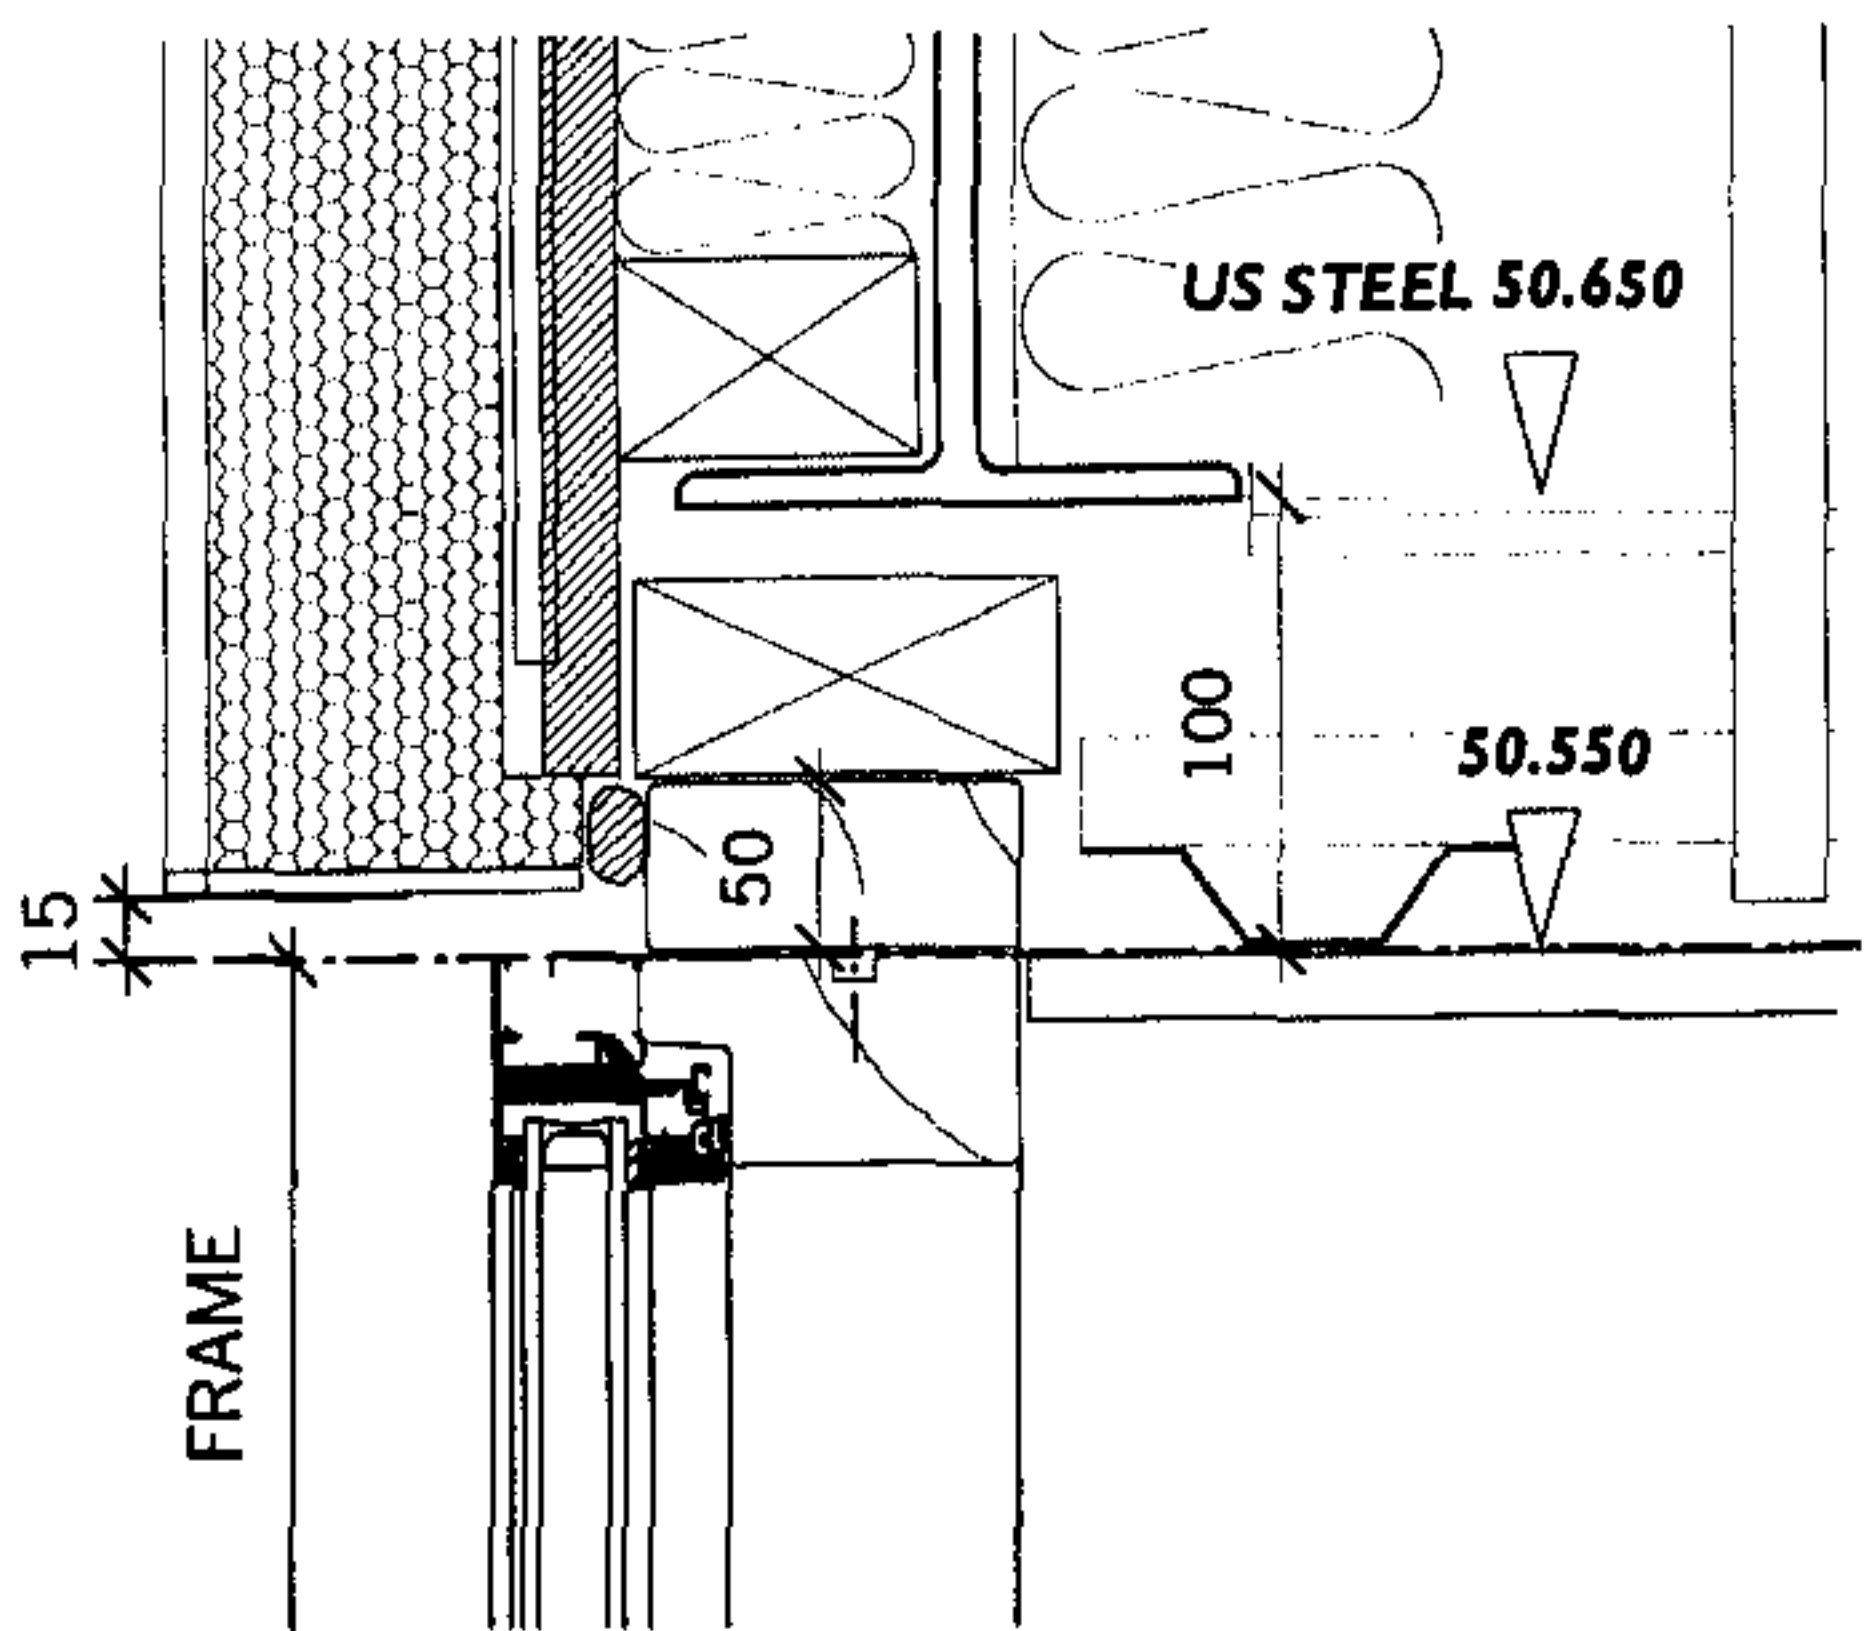


3. SECTION
WINDOW/SLAB JUNCTION

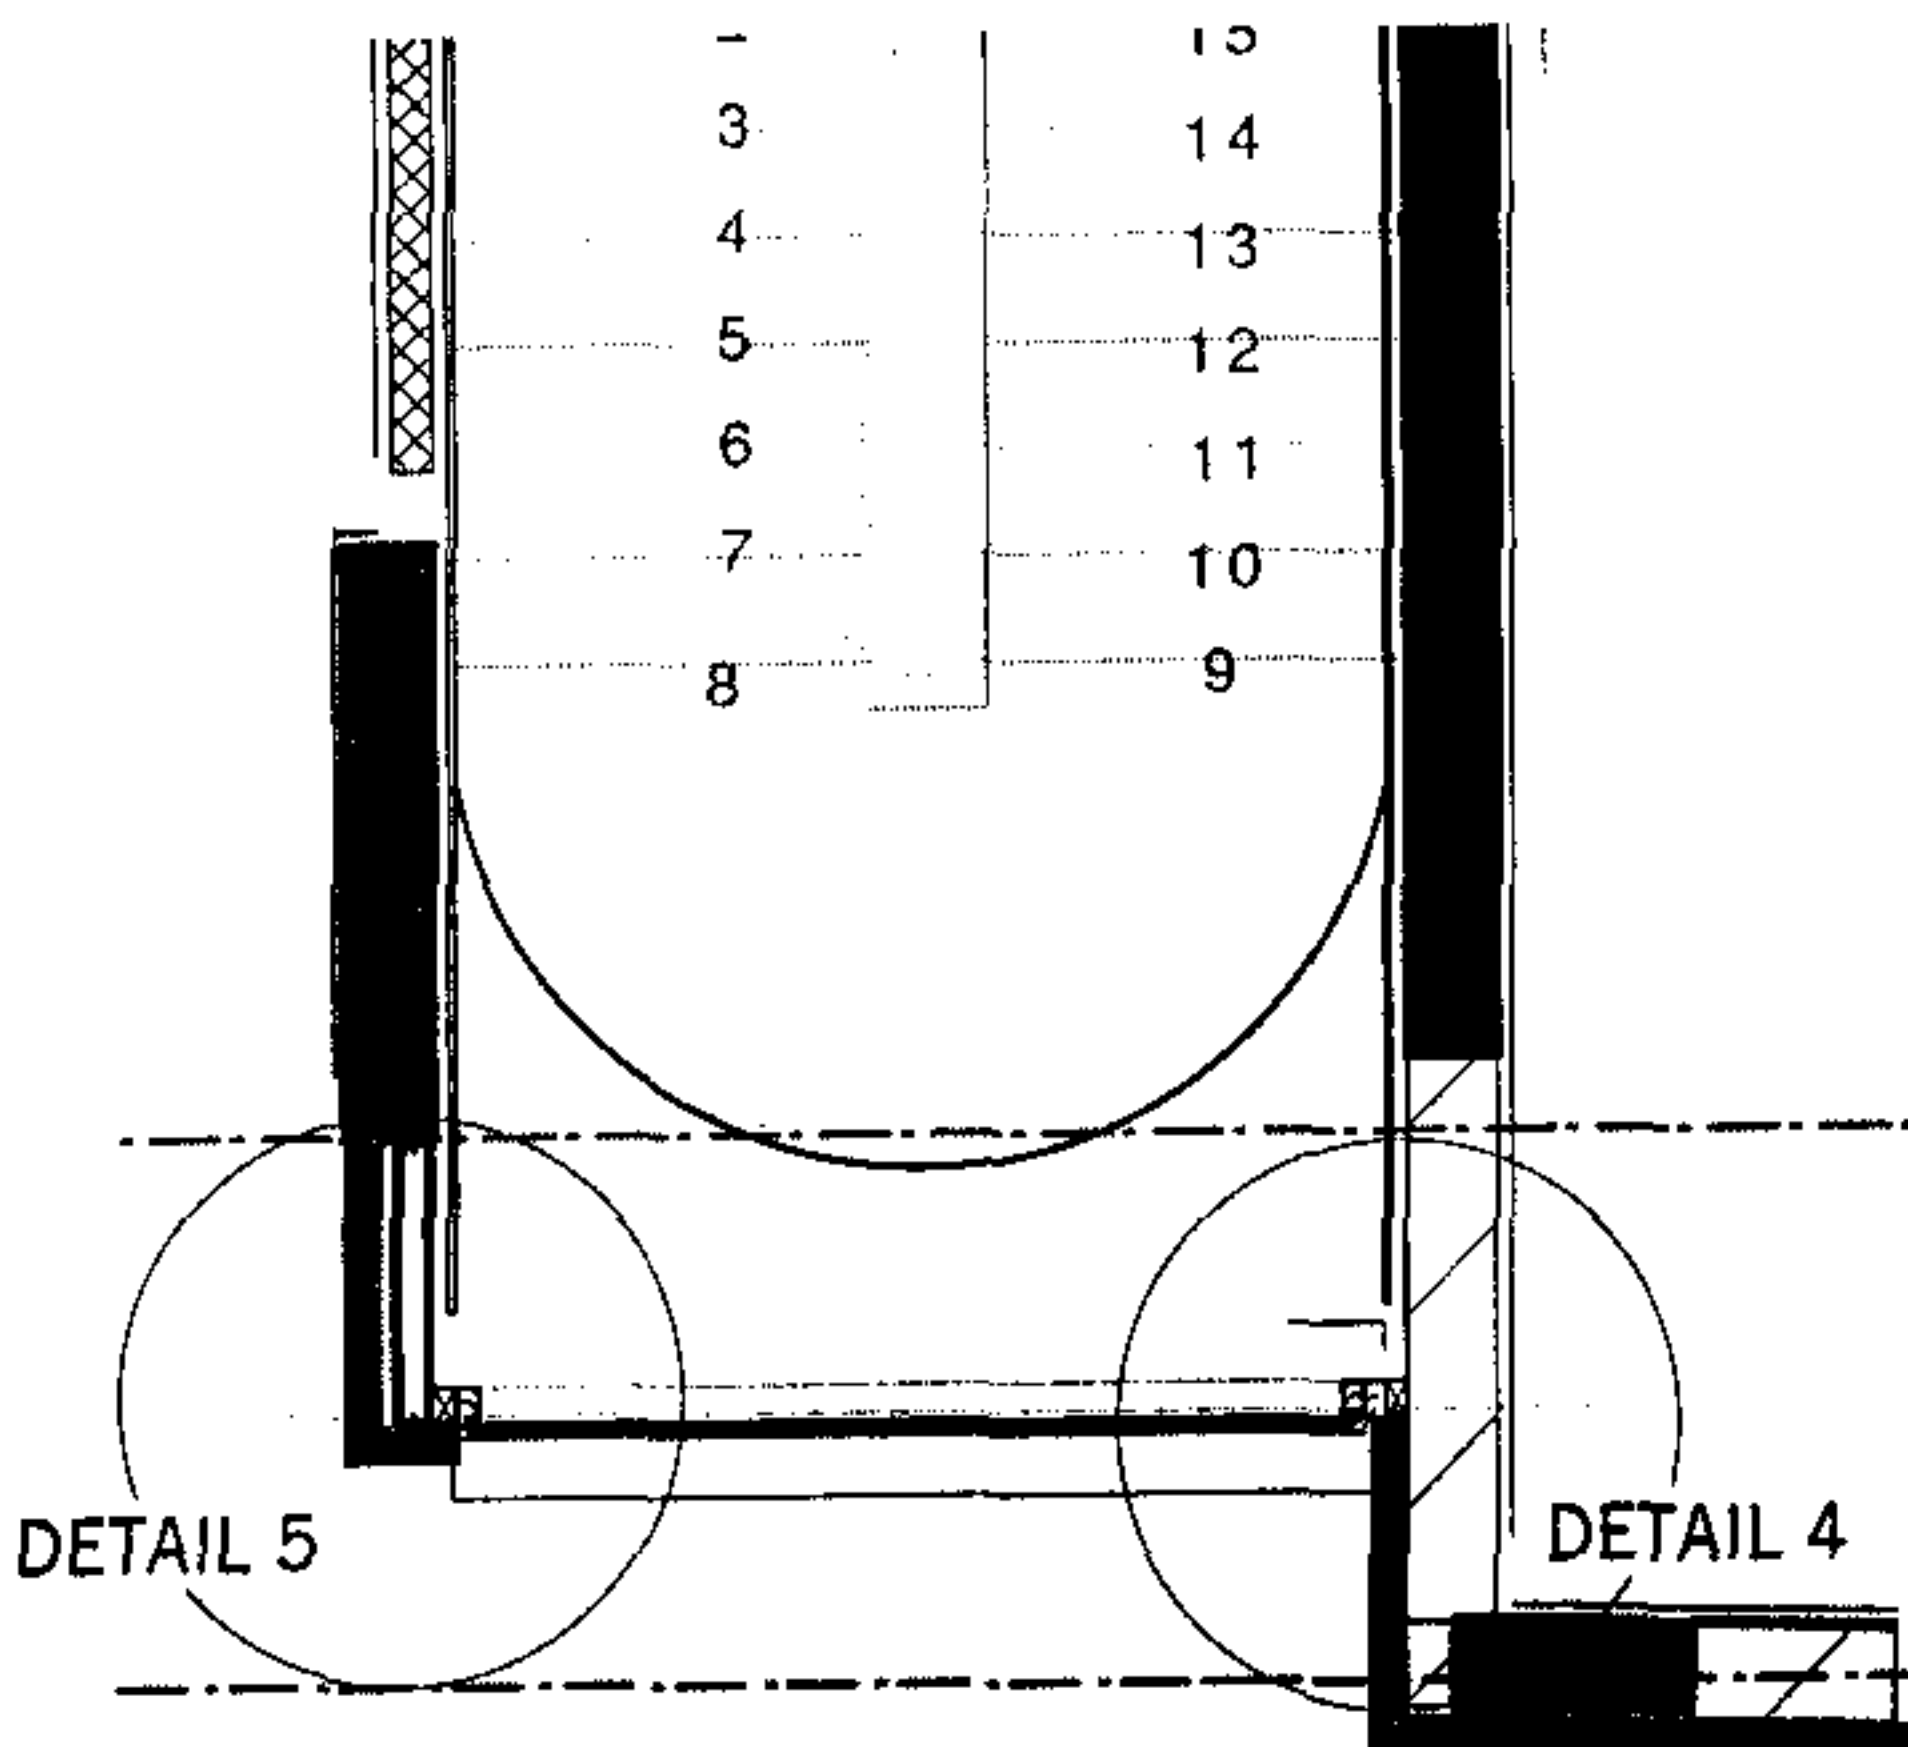


6. STAIR BAY PLAN 1:50

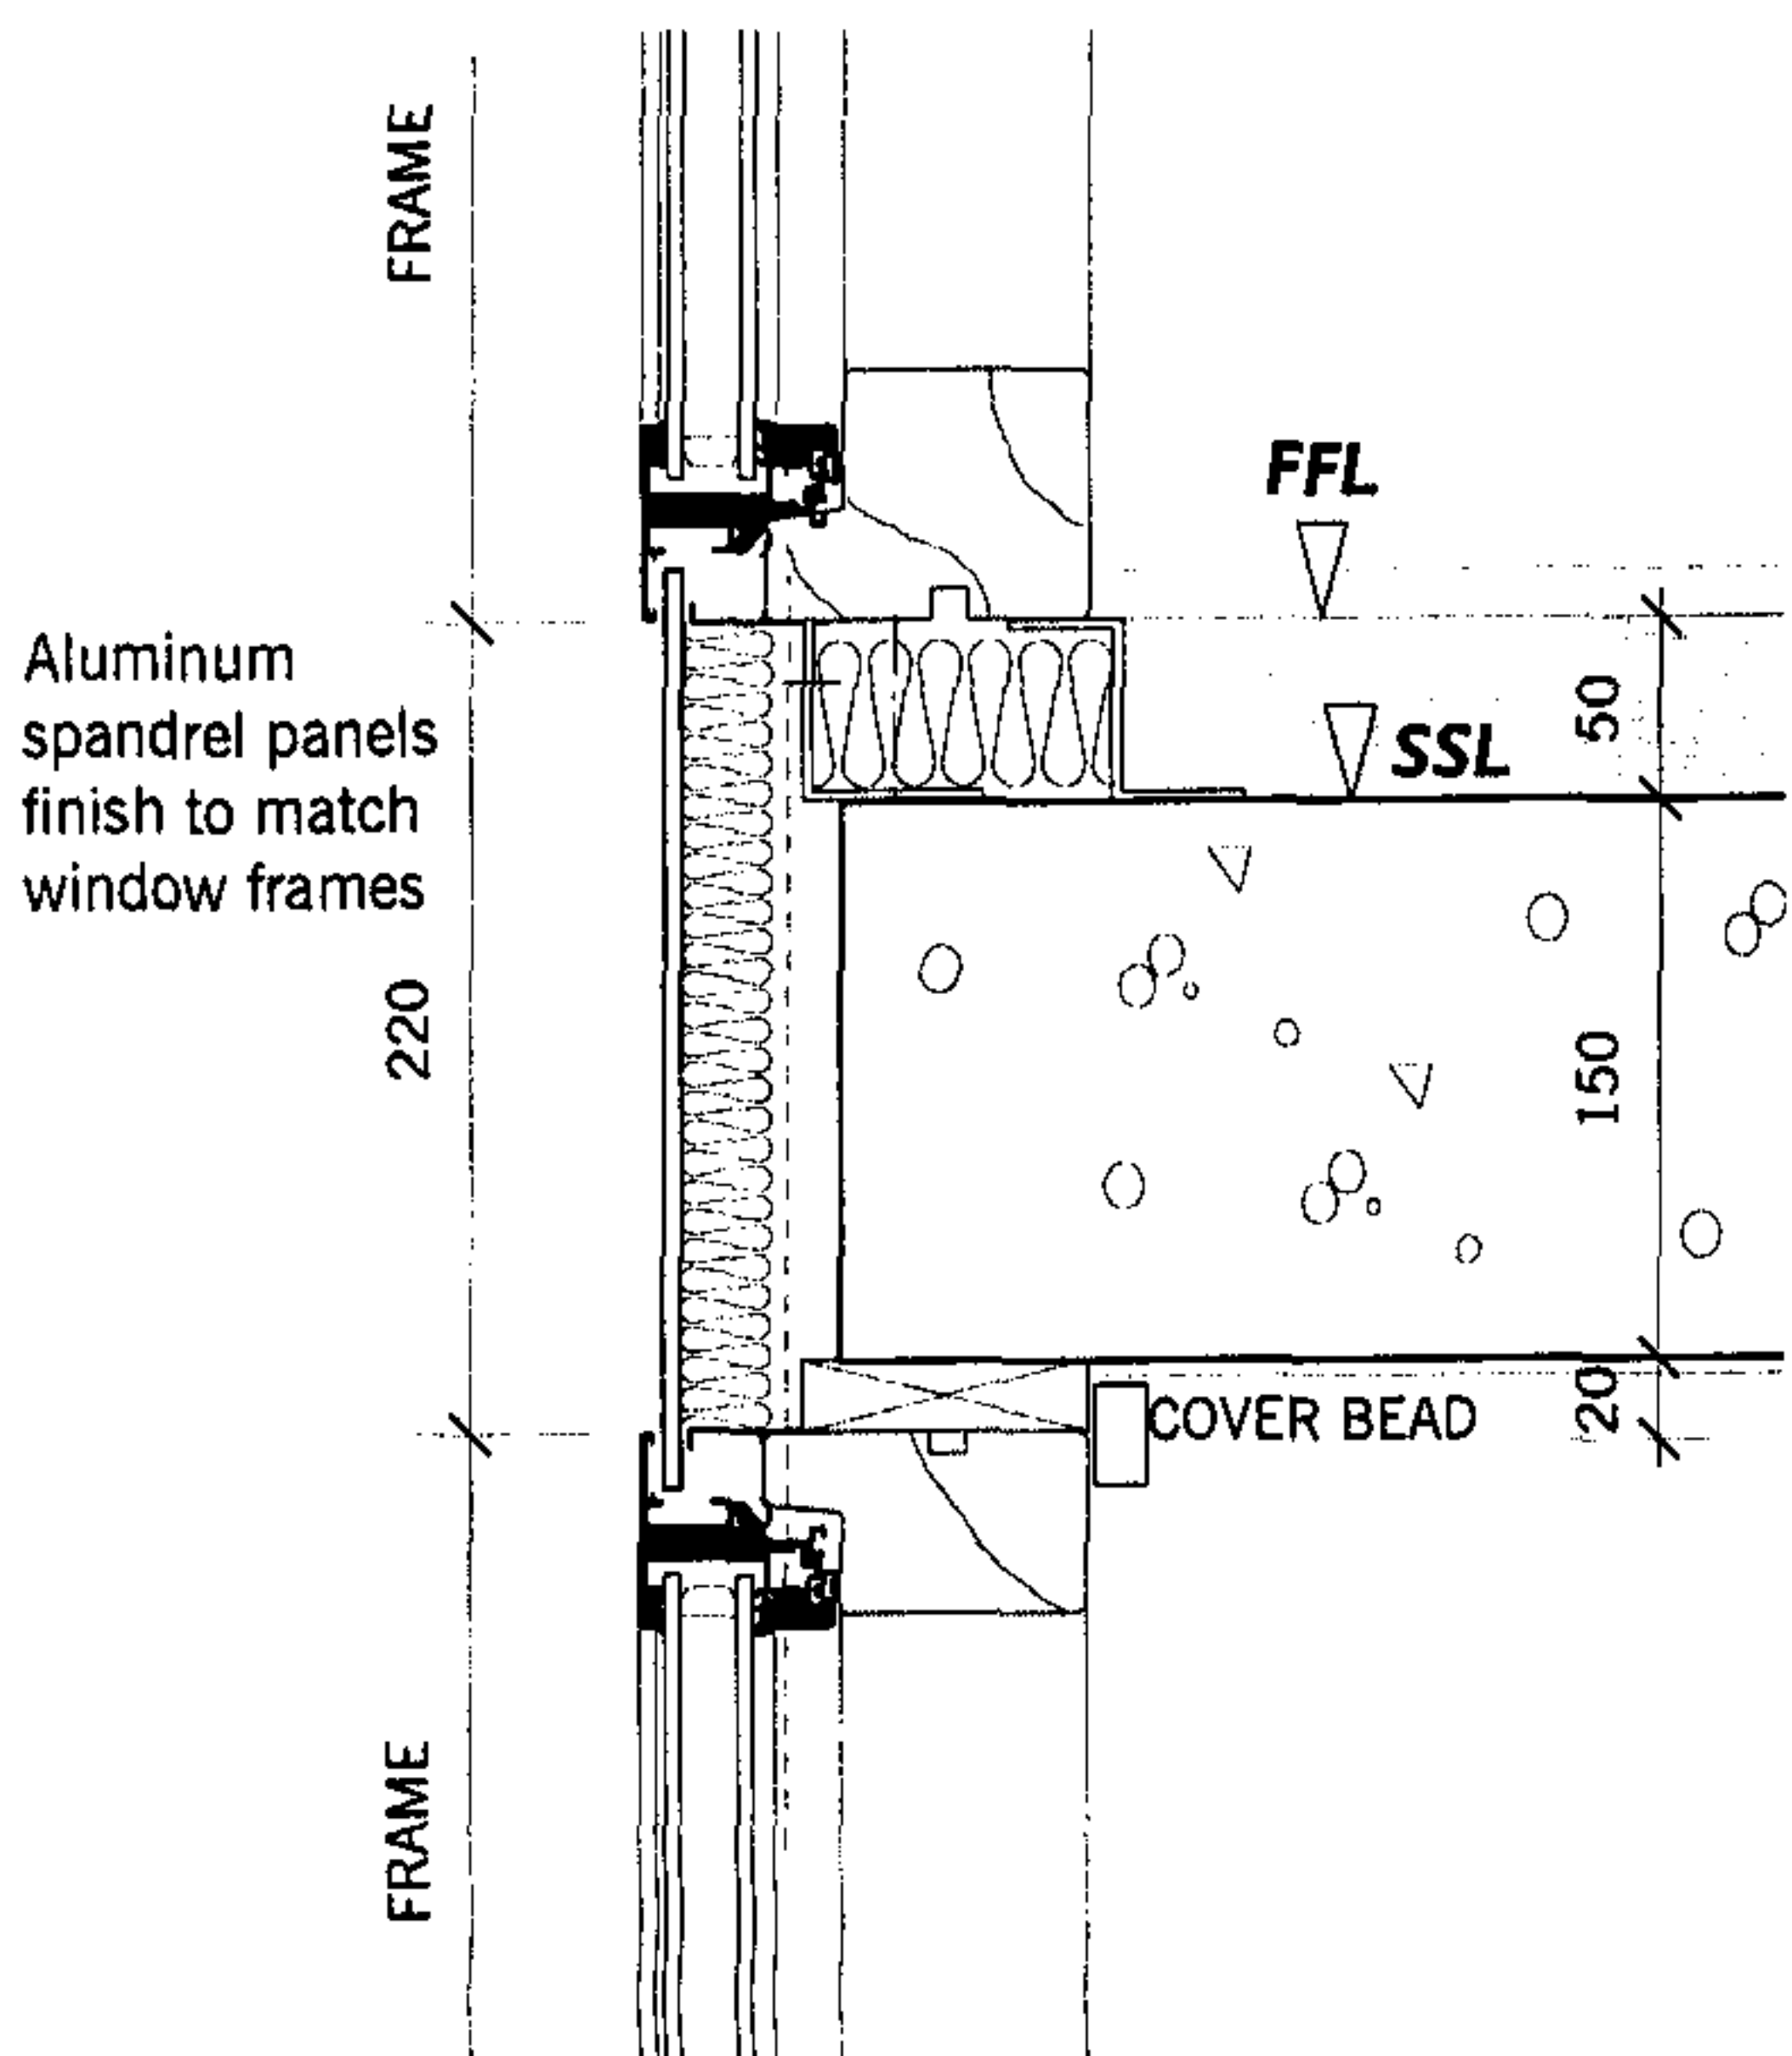


2. SECTION
WINDOW/SLAB JUNCTION

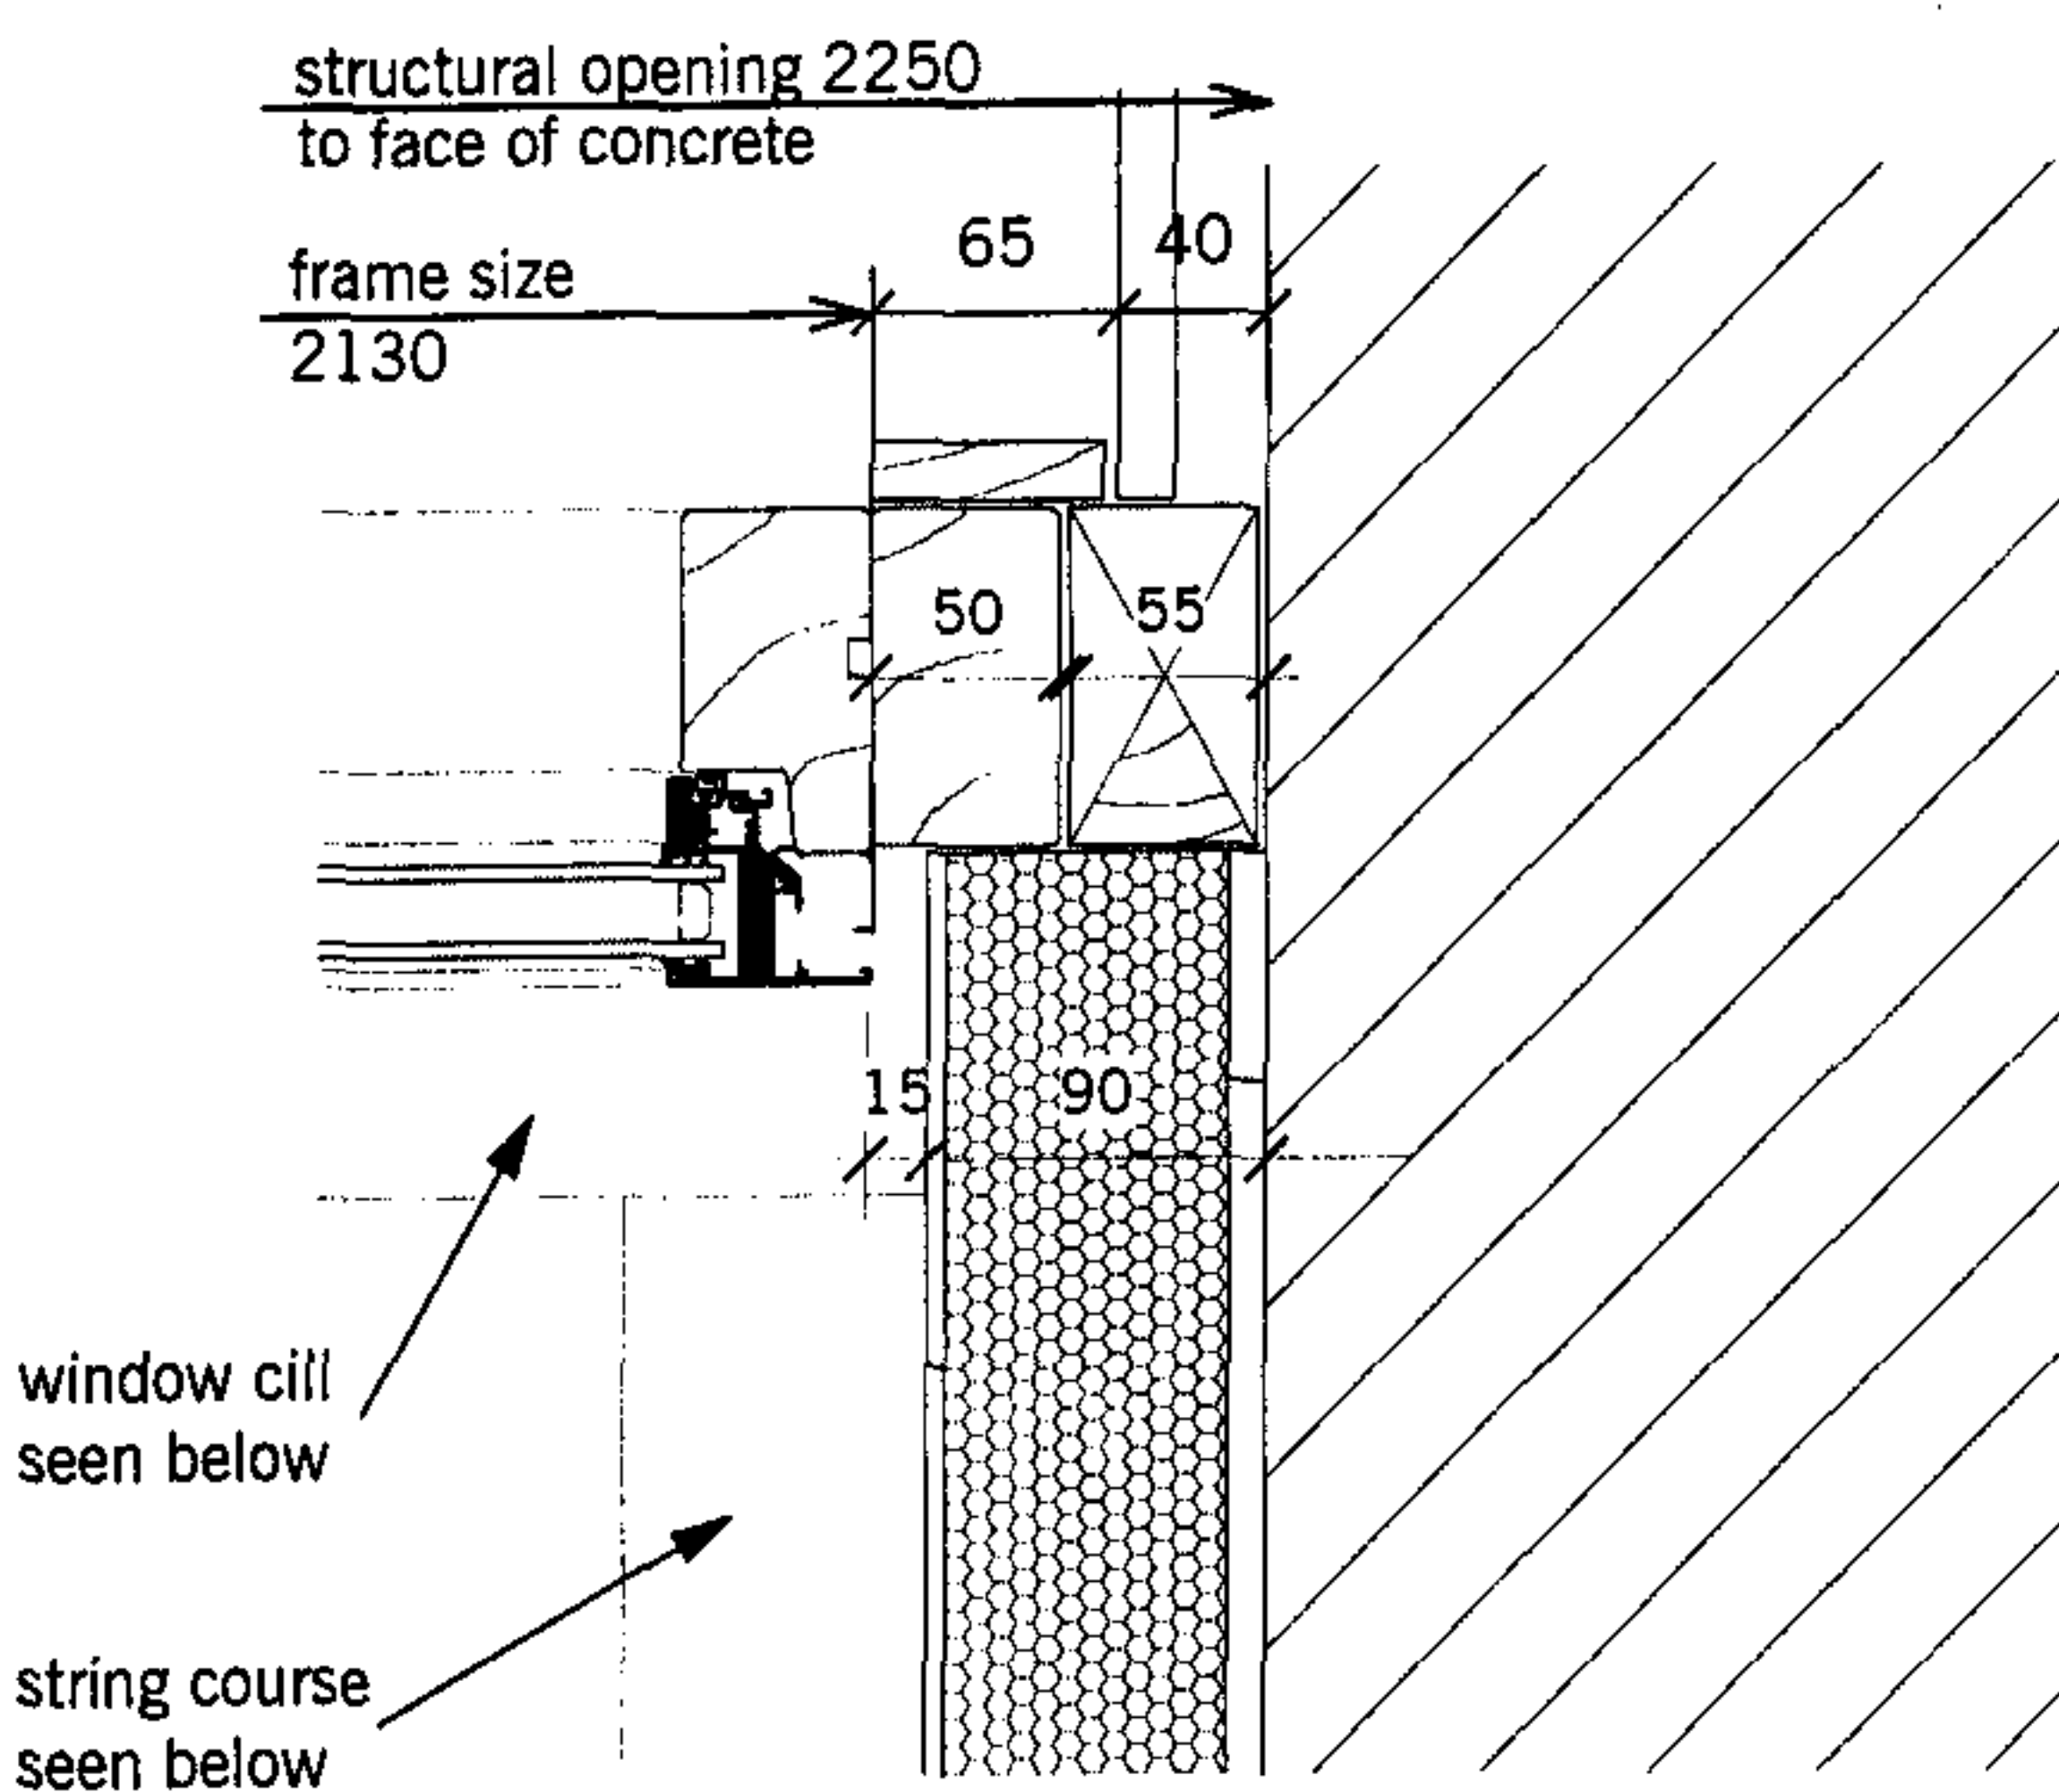


4. PART PLAN
JAMB DETAIL

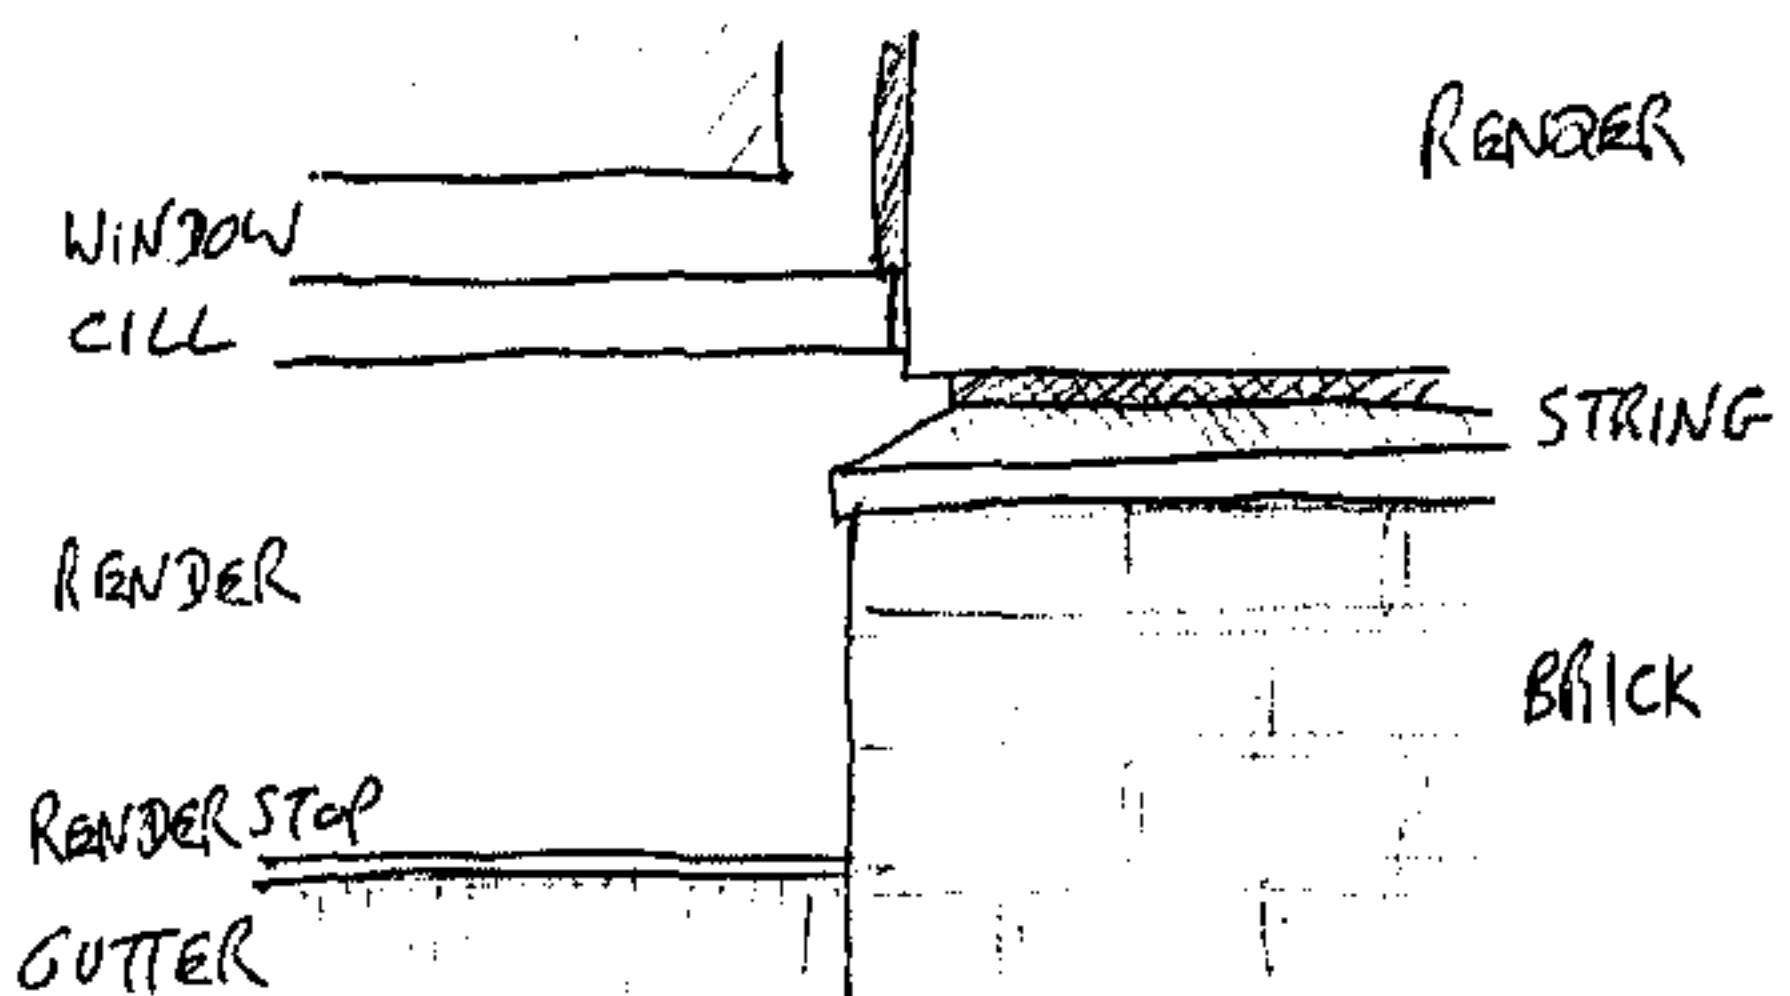


sketch elevation of base of window at detail 4

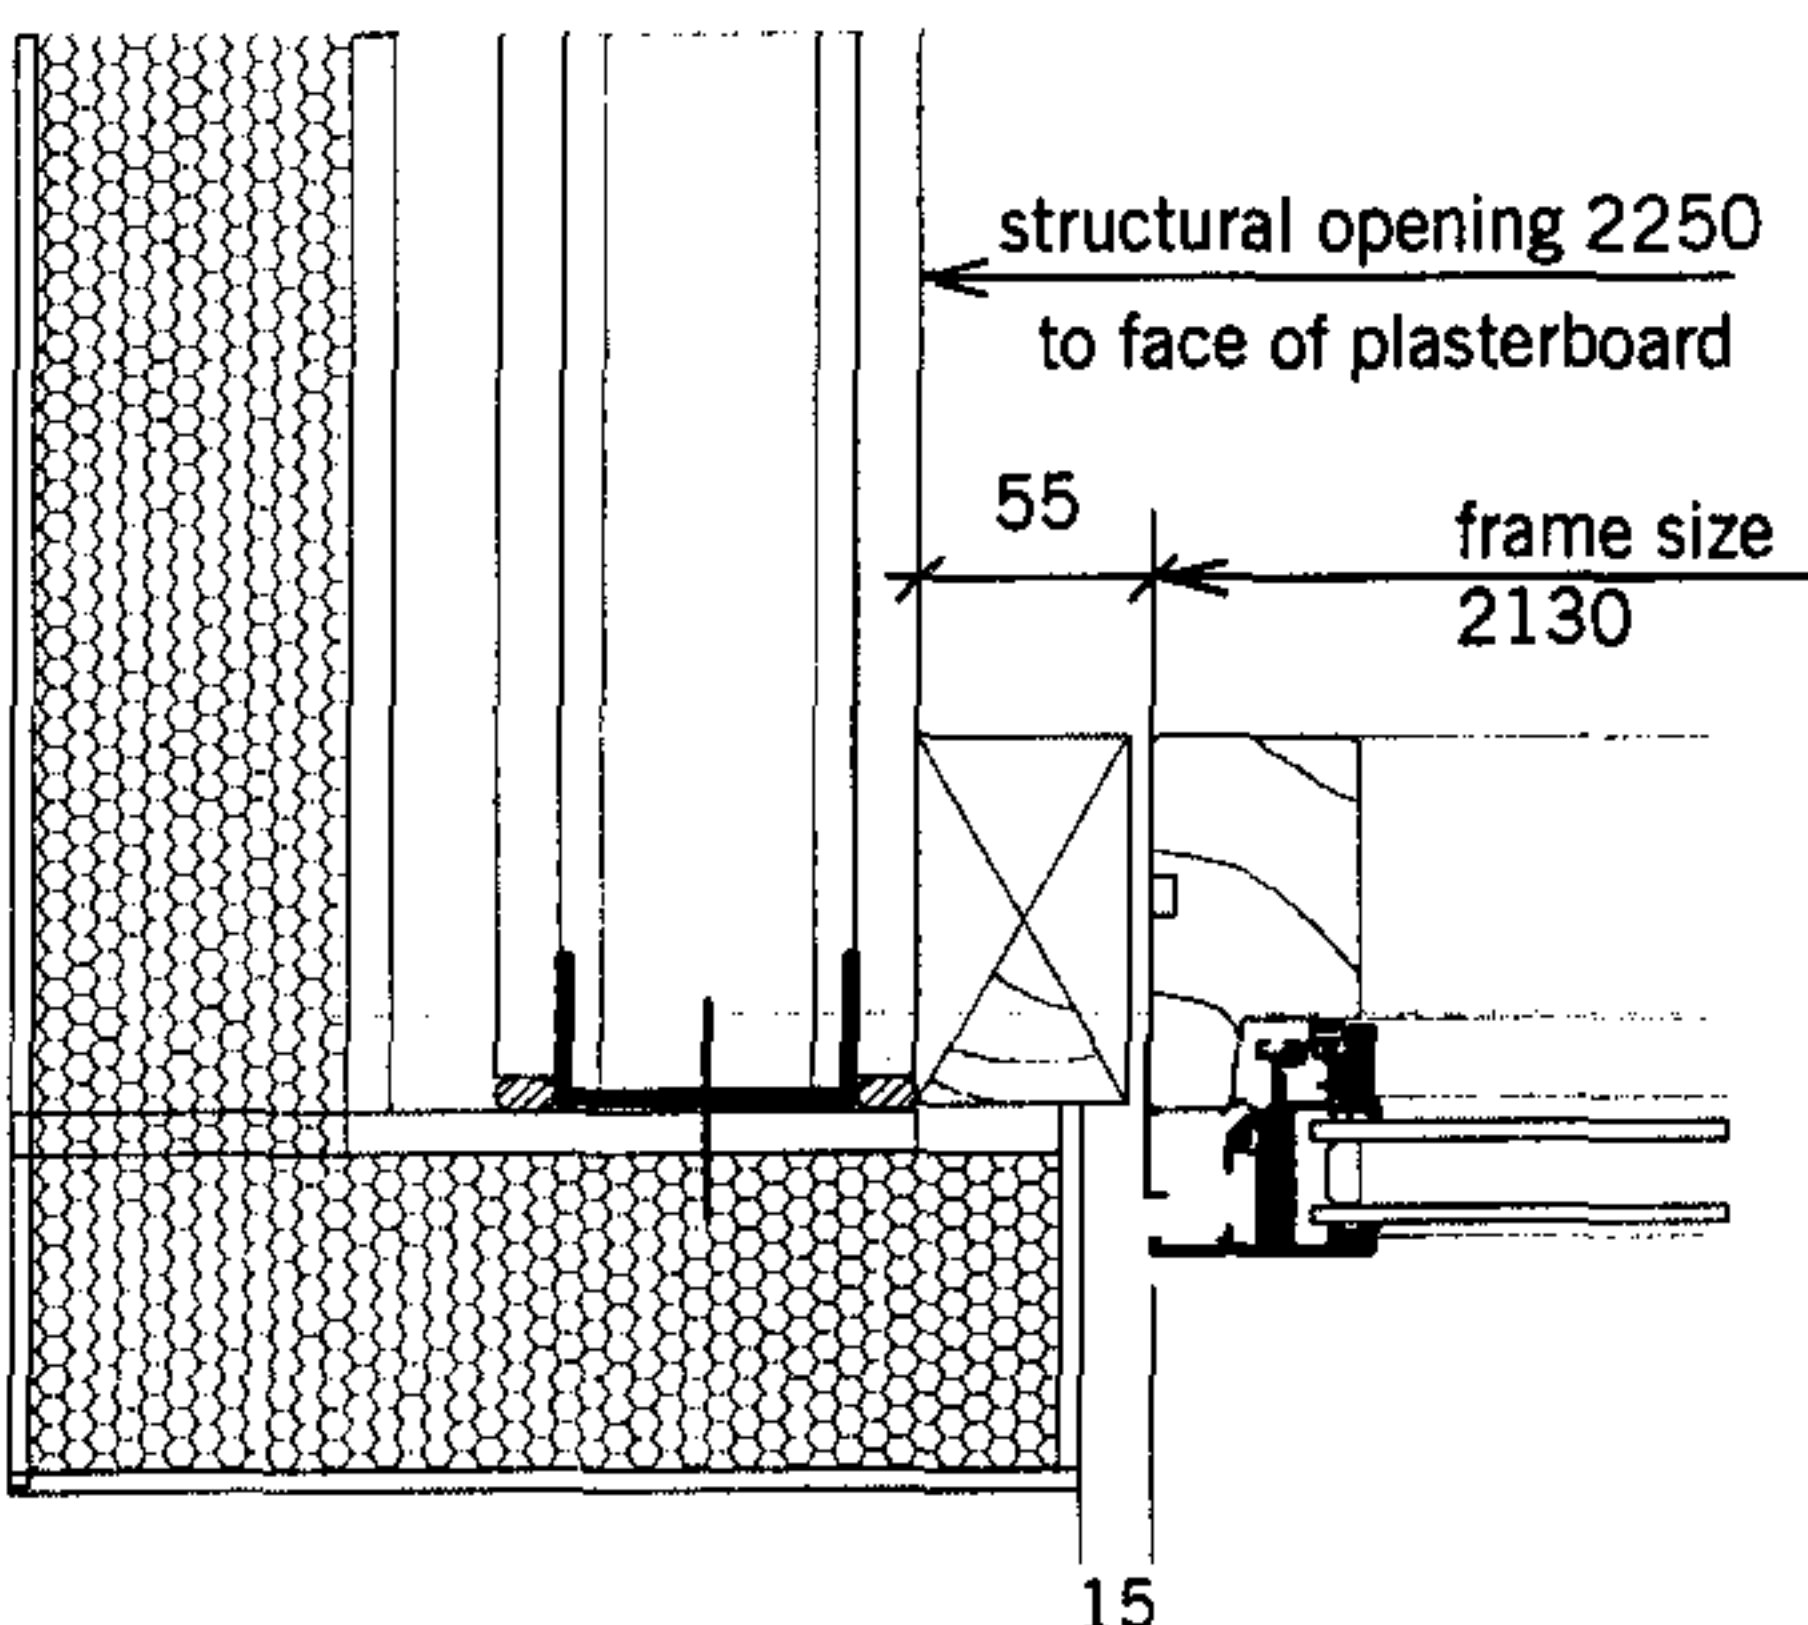

5. PART PLAN
JAMB JUNCTION

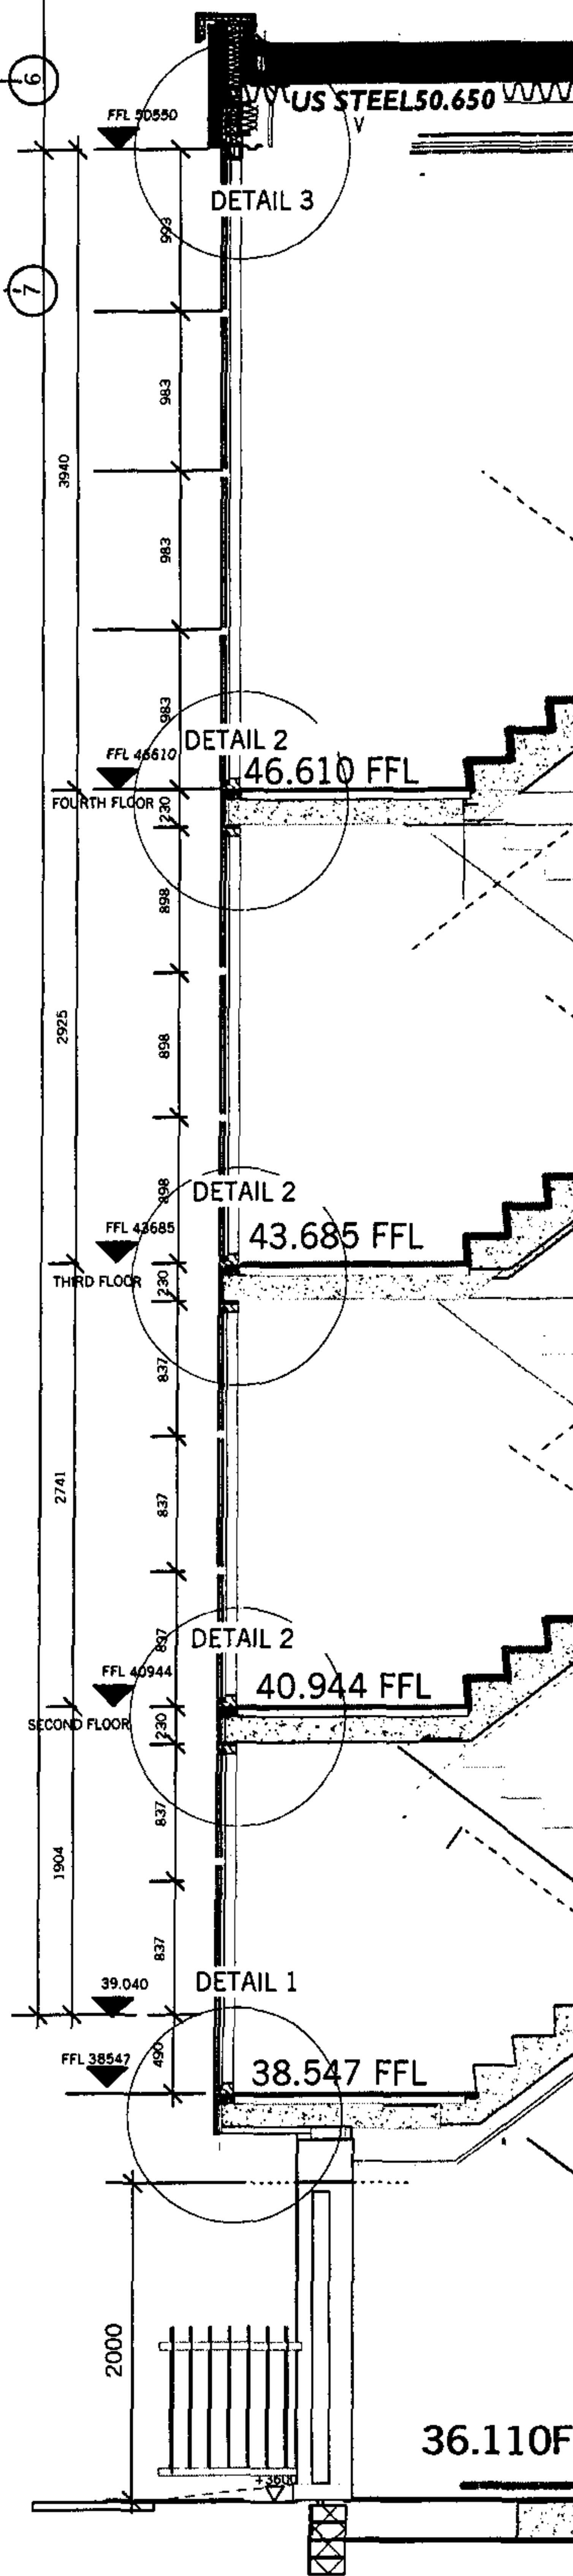


7. STAIR BAY SECTION 1:50

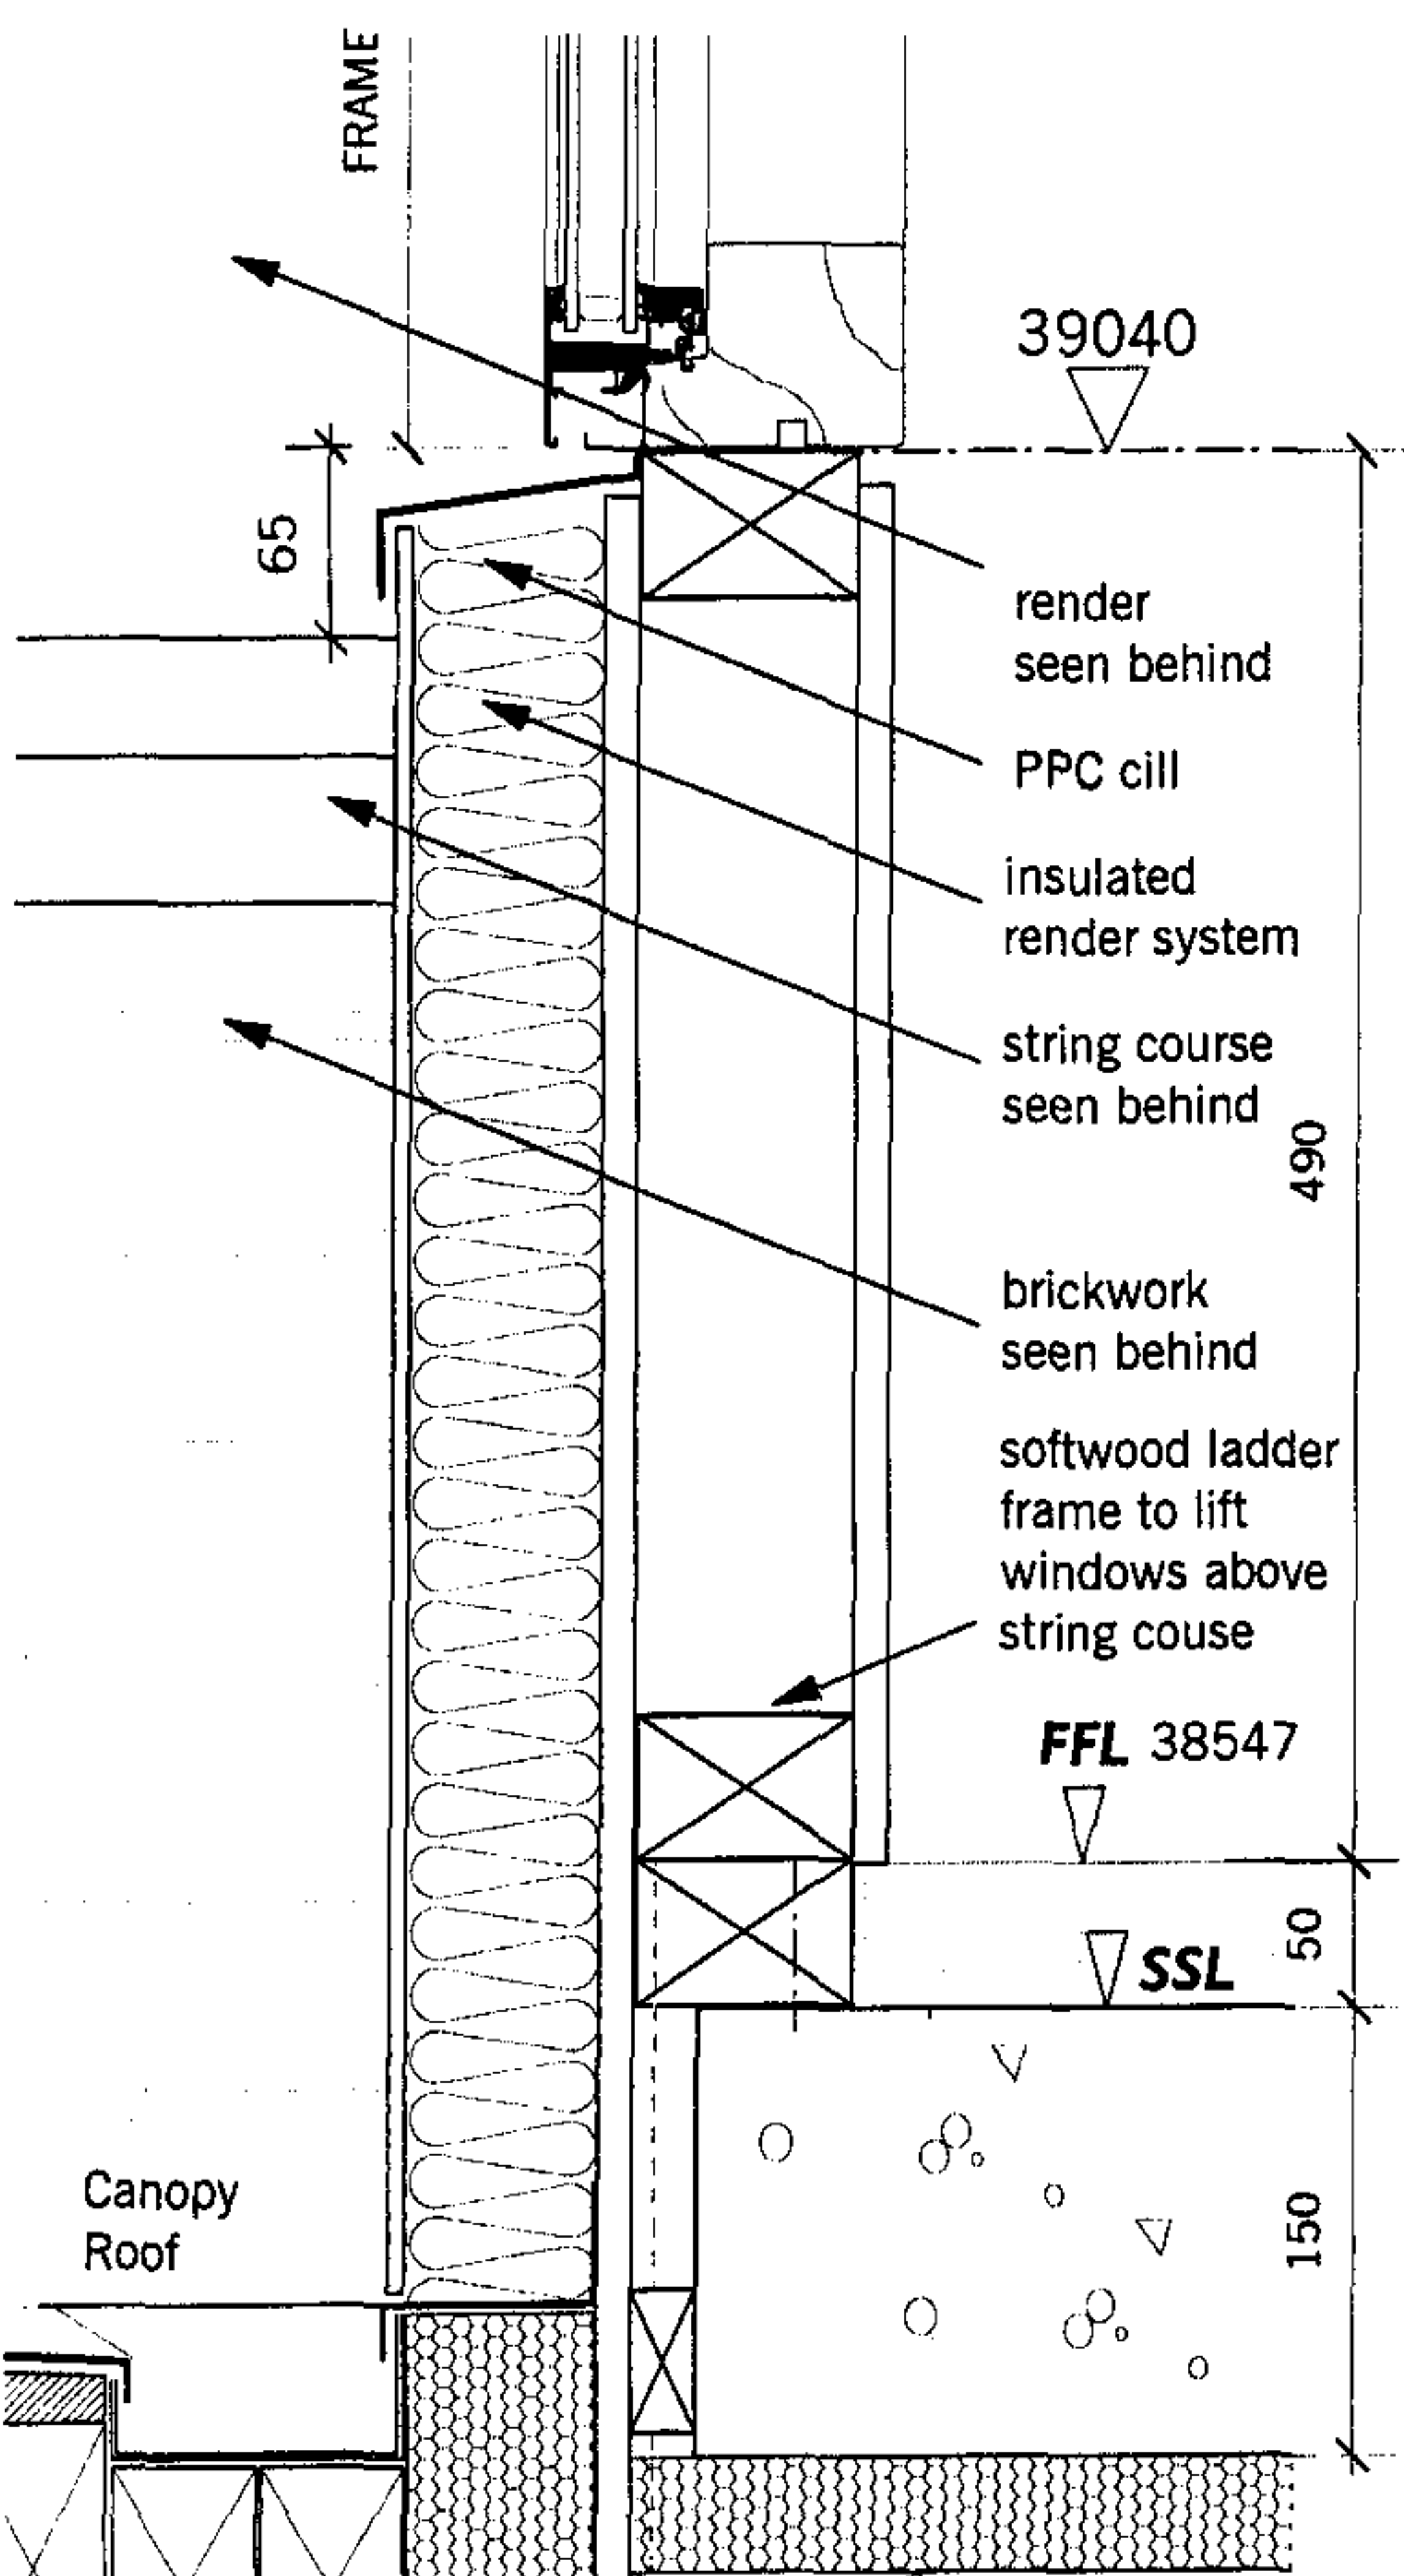

1. SECTION
WINDOW/SLAB JUNCTION

READ IN CONJUNCTION WITH 85AB /E253

CONSTRUCTION				CHASSAY LAST ARCHITECTS			
85-91 ABBEY ROAD LONDON NW8				FULL HEIGHT STAIRCASE GLAZING			
drawn by CK	checked by JG	date 07-03-06	scale 1:50/1:5	number 85AB/B113	A		

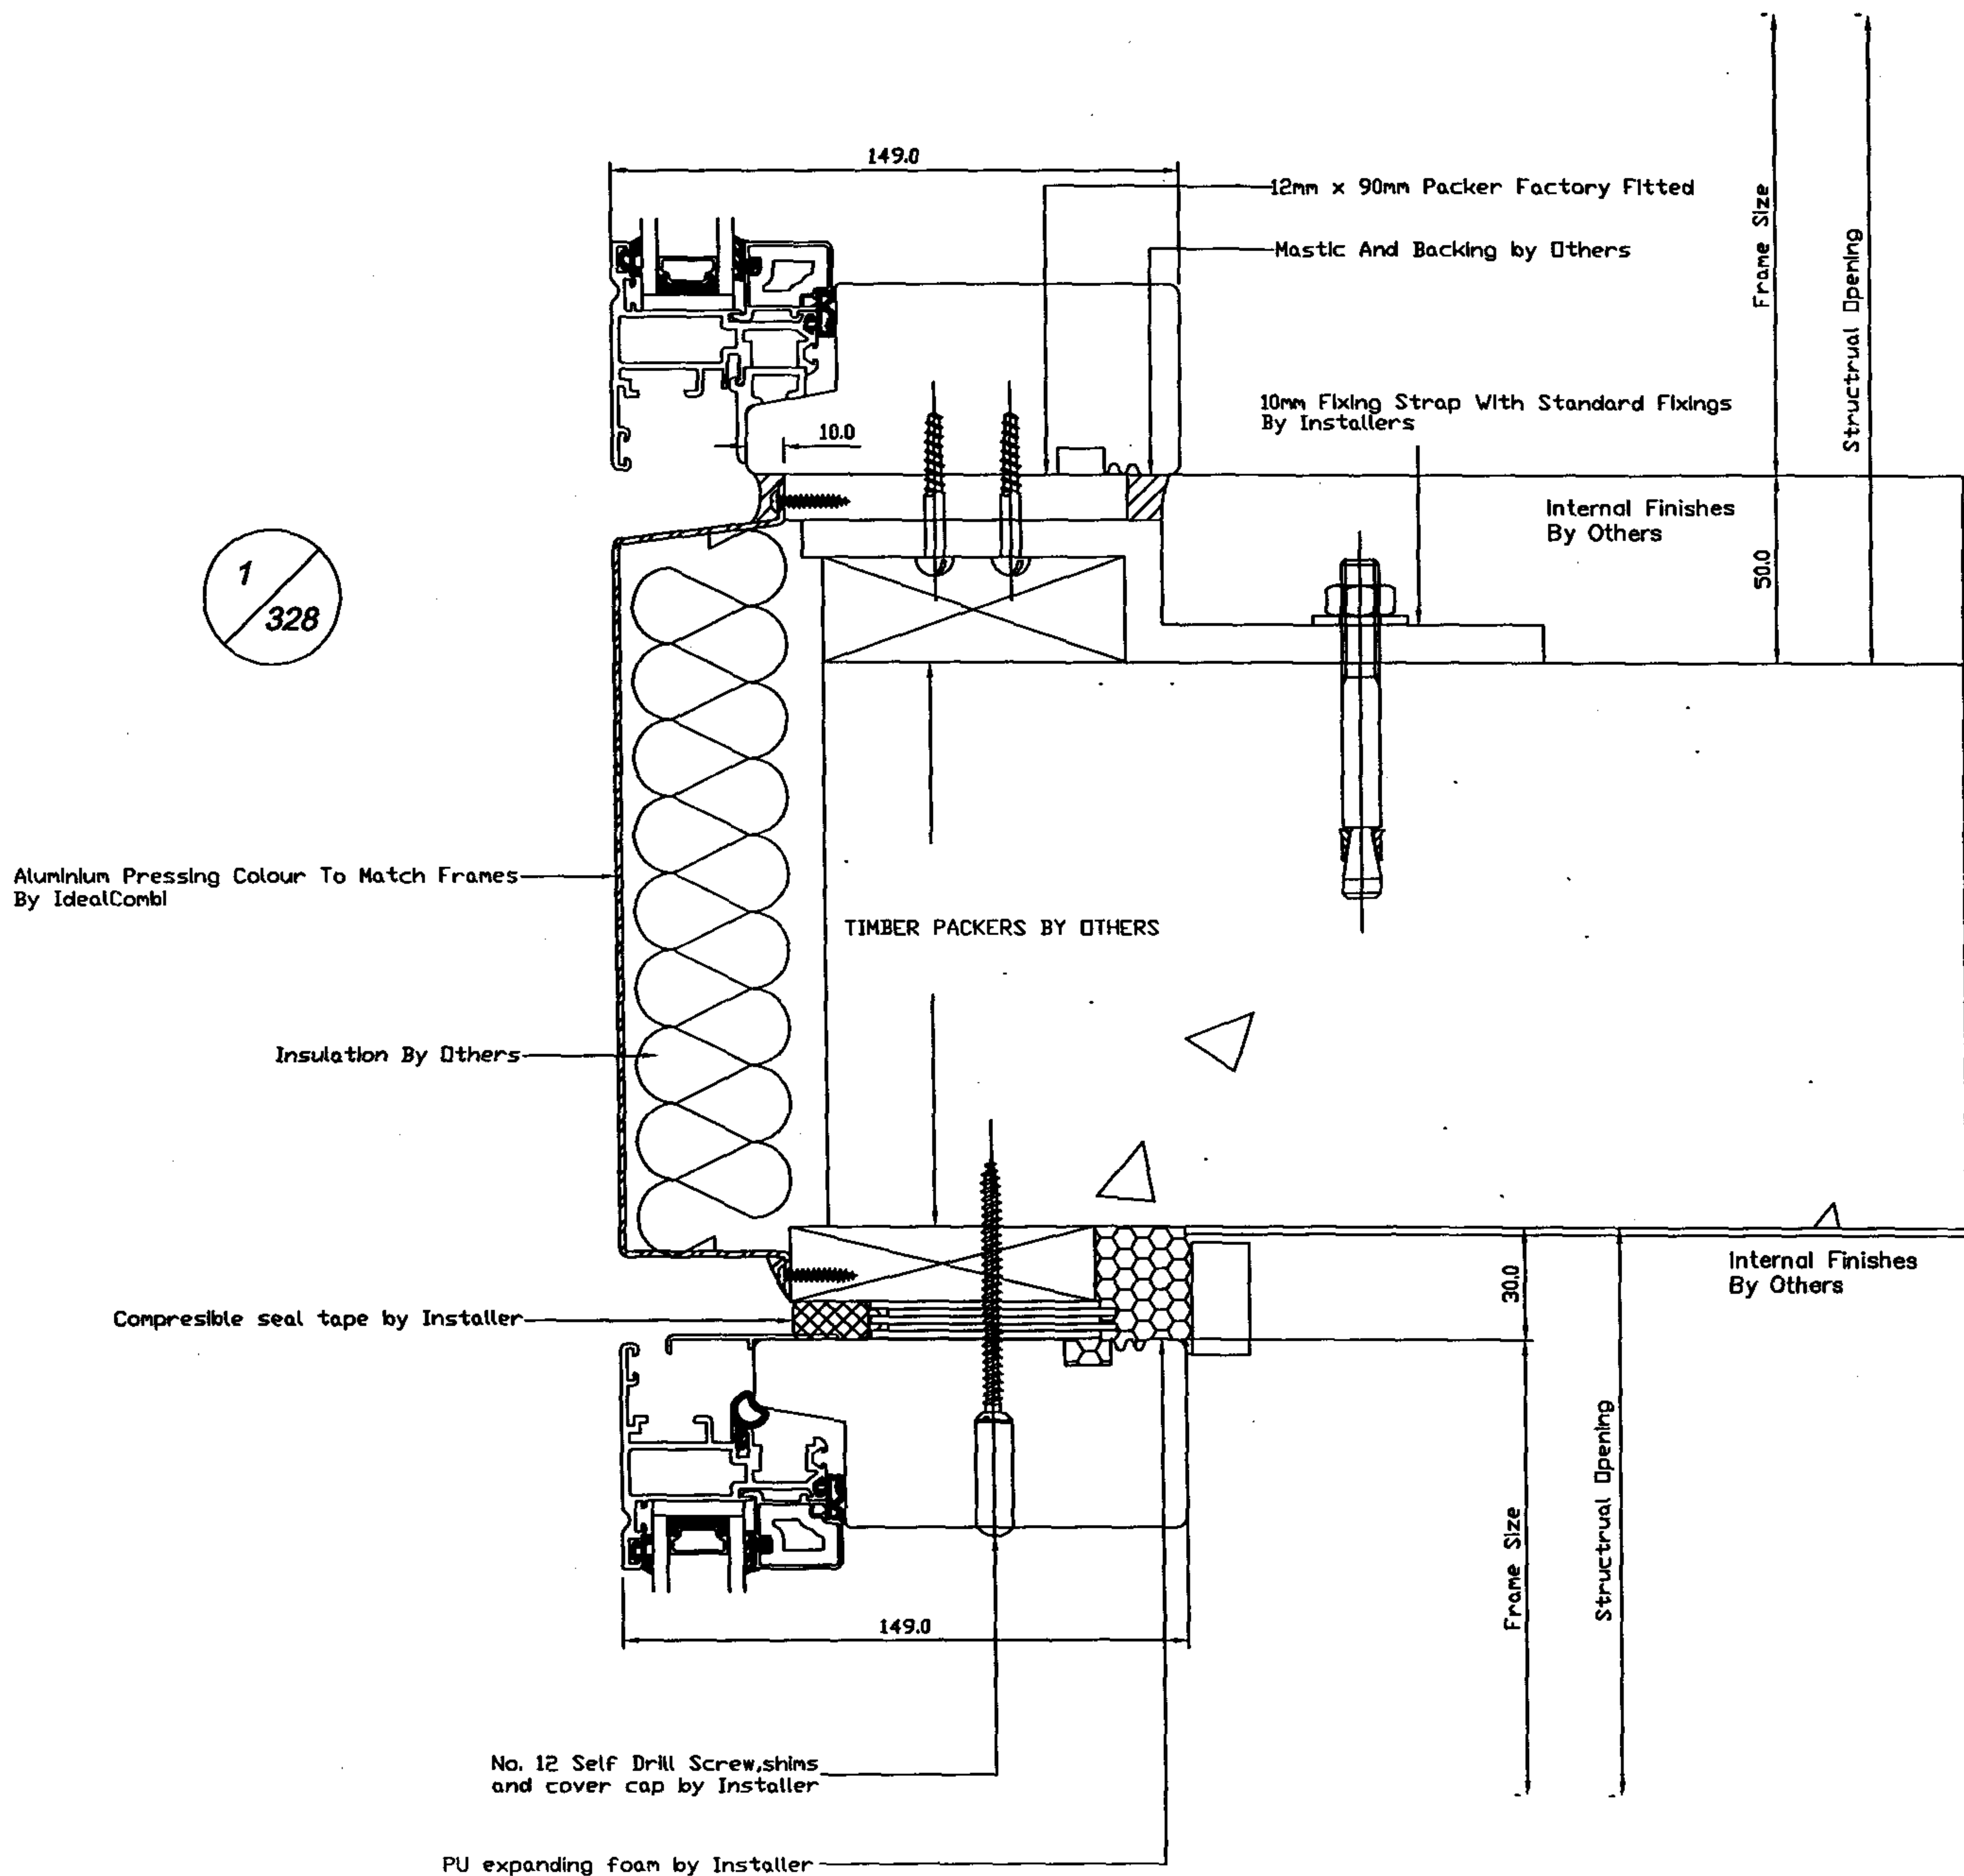

CARLTON HOUSE
66-68 HIGH STREET
HOUGHTON REGIS
BEDFORDSHIRE LU5 5BJ
tel(01582) 860 940
fax(01582) 860 949

DETAILS ON THIS DRAWING ARE THE
COPYRIGHT OF IDEAL COMBI AND MUST
NOT BE REPRODUCED IN WHOLE OR PART
WITHOUT PERMISSION

DO NOT SCALE !!

GENERAL SPECIFICATION

Window type

Windows are mainly taken from
IdealCombi's Futura range where
specified. These windows are
Reversible, Side Guided or Fixed.
Combi Inward Opening Doors.

Finish:

Generally:

Aluminium Frames:-
PPC RAL 7012 77% Gloss.

83 Abbey Road (Copper Cladding):
8017 (Chocolate Brown)


Timber: 9010 white 25% Gloss.

Ironmongery:

Locking Handles, Standard
Non-Locking Restrictor (Except Where
Noted)

Standard Ironmongery On Terrace
Doors.

Trickle Ventilators Where Noted:
TV 425 Giving 4000mm² Airflow.

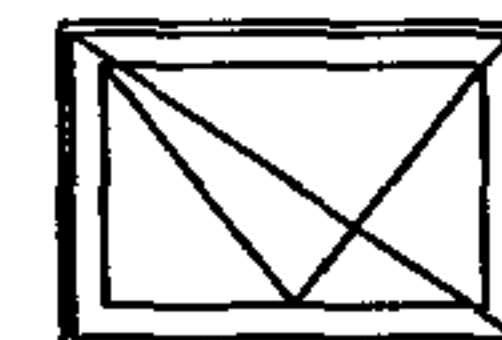

Note
Arrow points to handle
and diagonal slash shows
frame size

B	Updated To Comments	27/04/06
A	Updated To Comments and Issued For Construction	06/04/06
REV	DESCRIPTION	DATE

Architect
Chassy & Last, Berkley Grove
London NW1 8XY

Main Contractor
Lancsview Construction Ltd
South Hampstead, London NW8

Project
83 & 85-91 ABBEY ROAD
LONDON

Title
WINDOW DETAILS


Drawn By: SAR Date: March'06

Scale: 1:2 @ A3

Contract No. 3505484 Drawing No. 328

CONSTRUCTION ISSUE

REVISIONS ☒ B

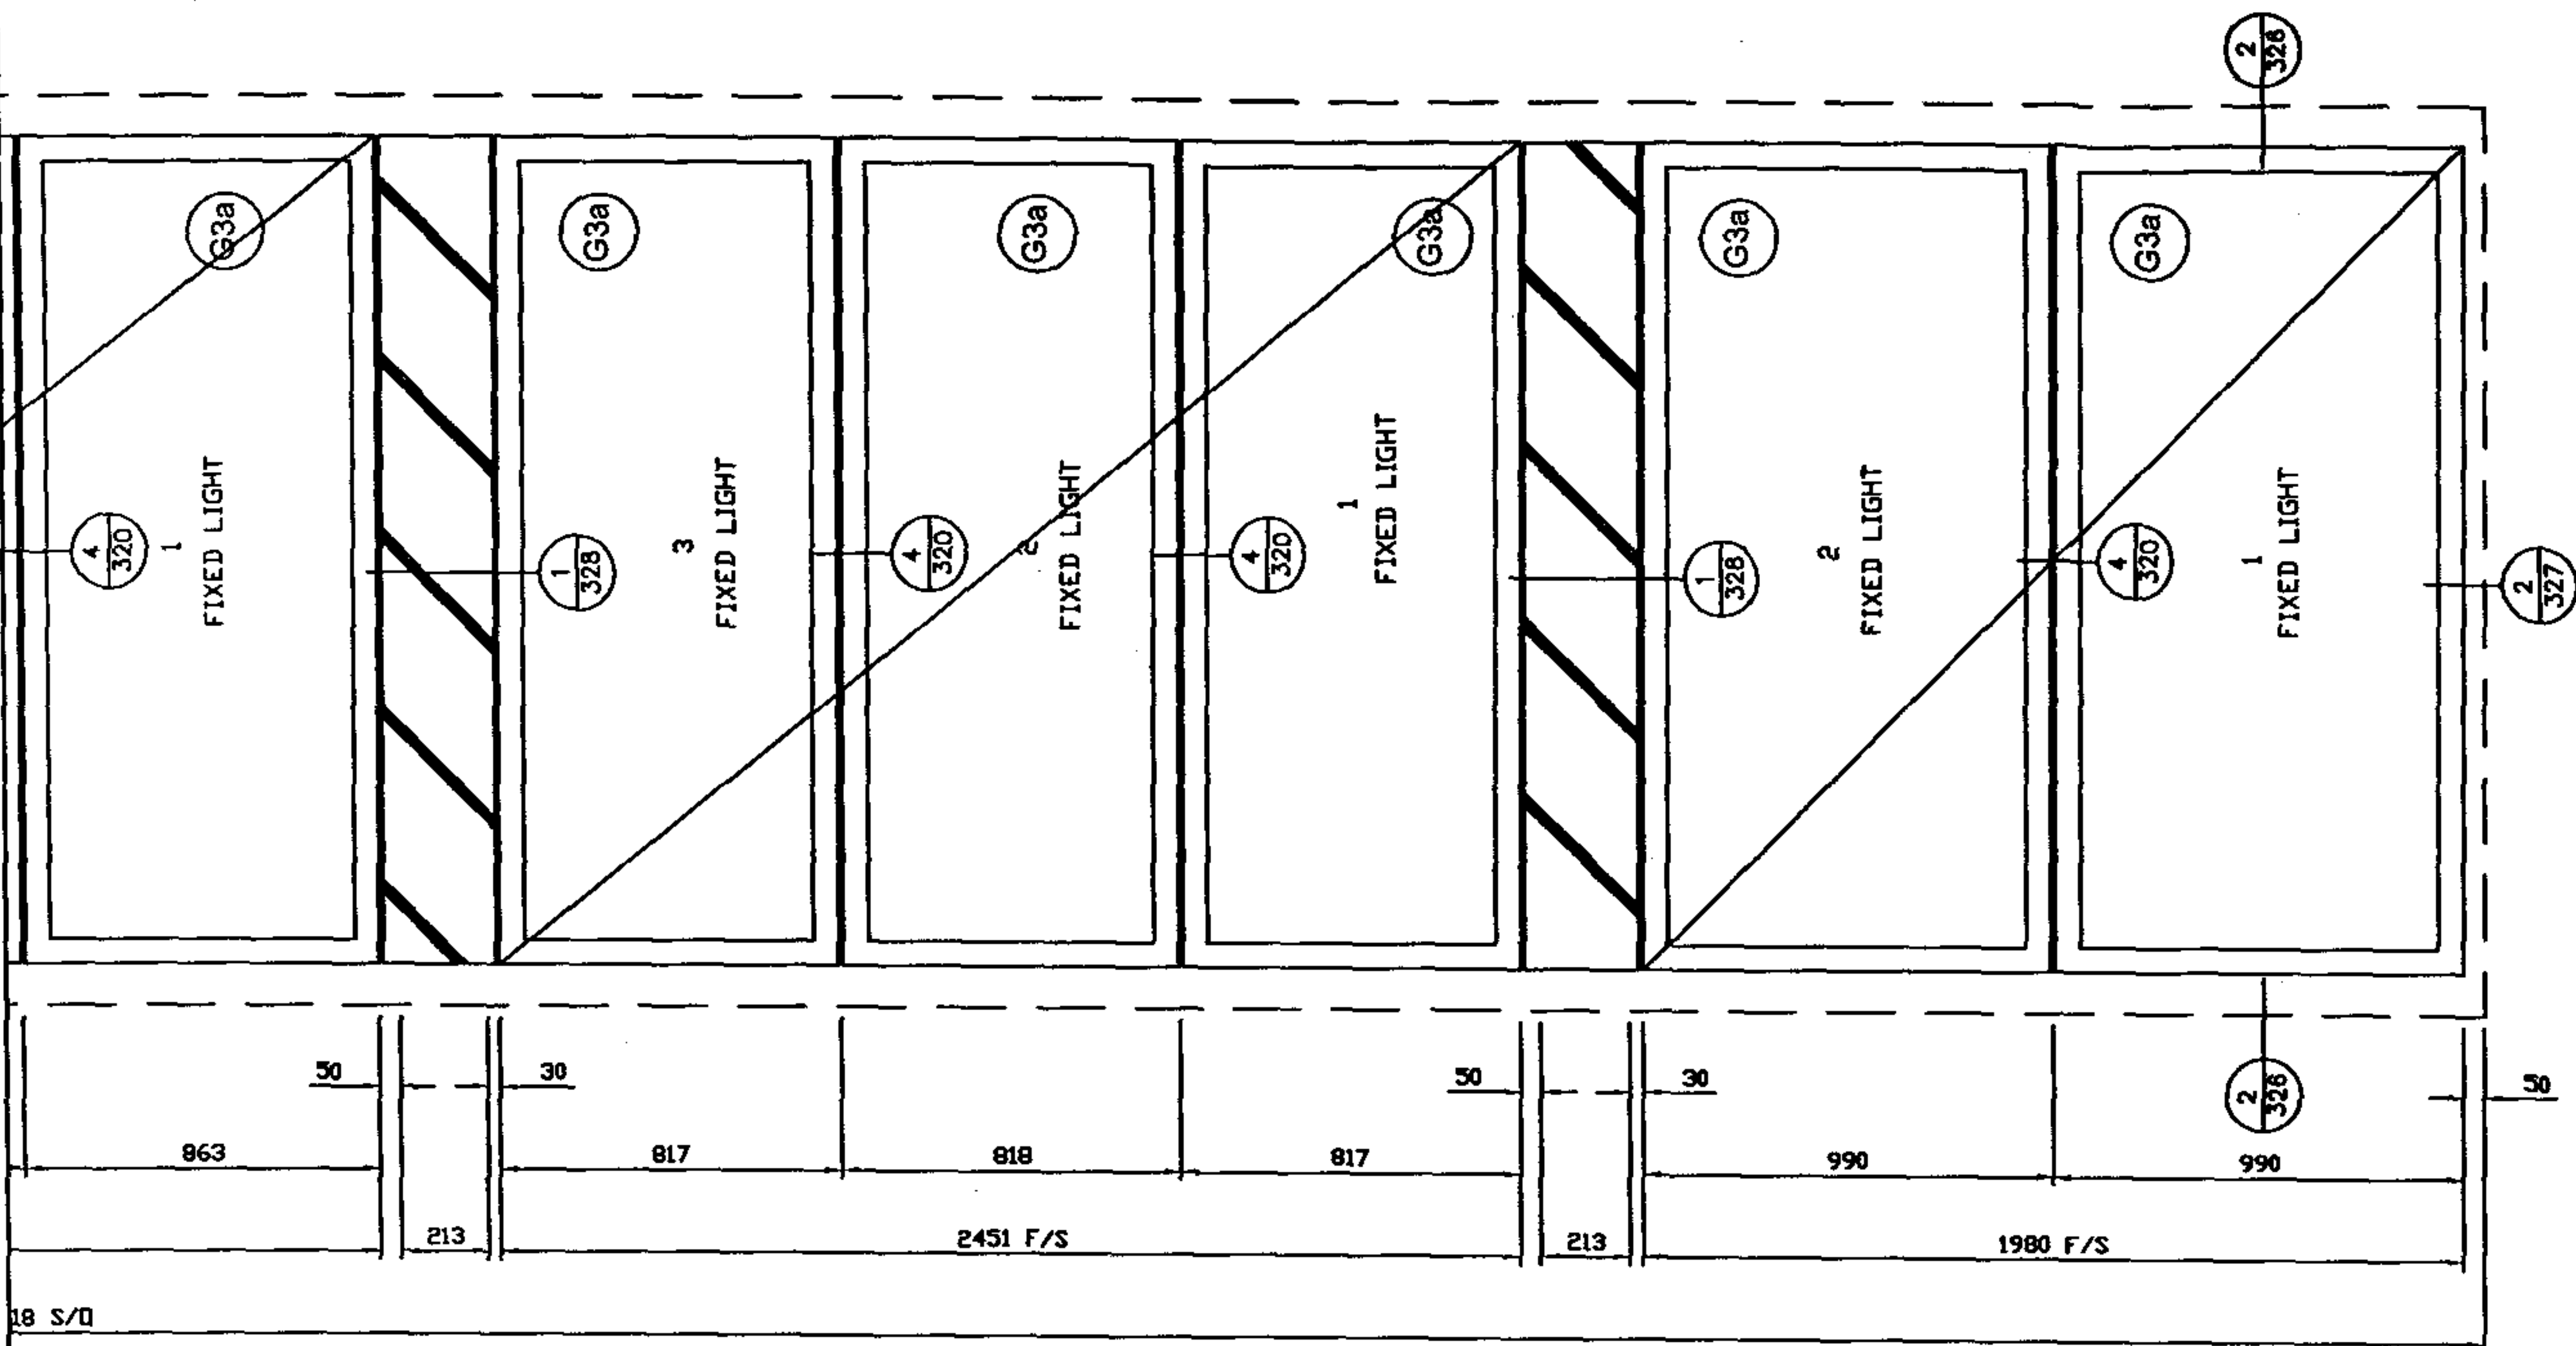


Frame Type SA (Futura 149mm Main Frame) Continued
1 No Req'd As Drawn With Full Depth Transomes.

G3a 6.4mm Clear Laminated Outer Pane
12mm Argon Filled Cavity Warm Edge
6.4mm Clear Laminated Optitherm Low 'E' Inner Pane

LOCATION - 85-91 Abbey Road Front Elevation

Bill Ref:	type SA
Arch Ref/Schedule:	V/SI
Quantity:	1
Estimate Item:	30-35
Variations:	Value:
⌘	
⌘	
⌘	
Total:	

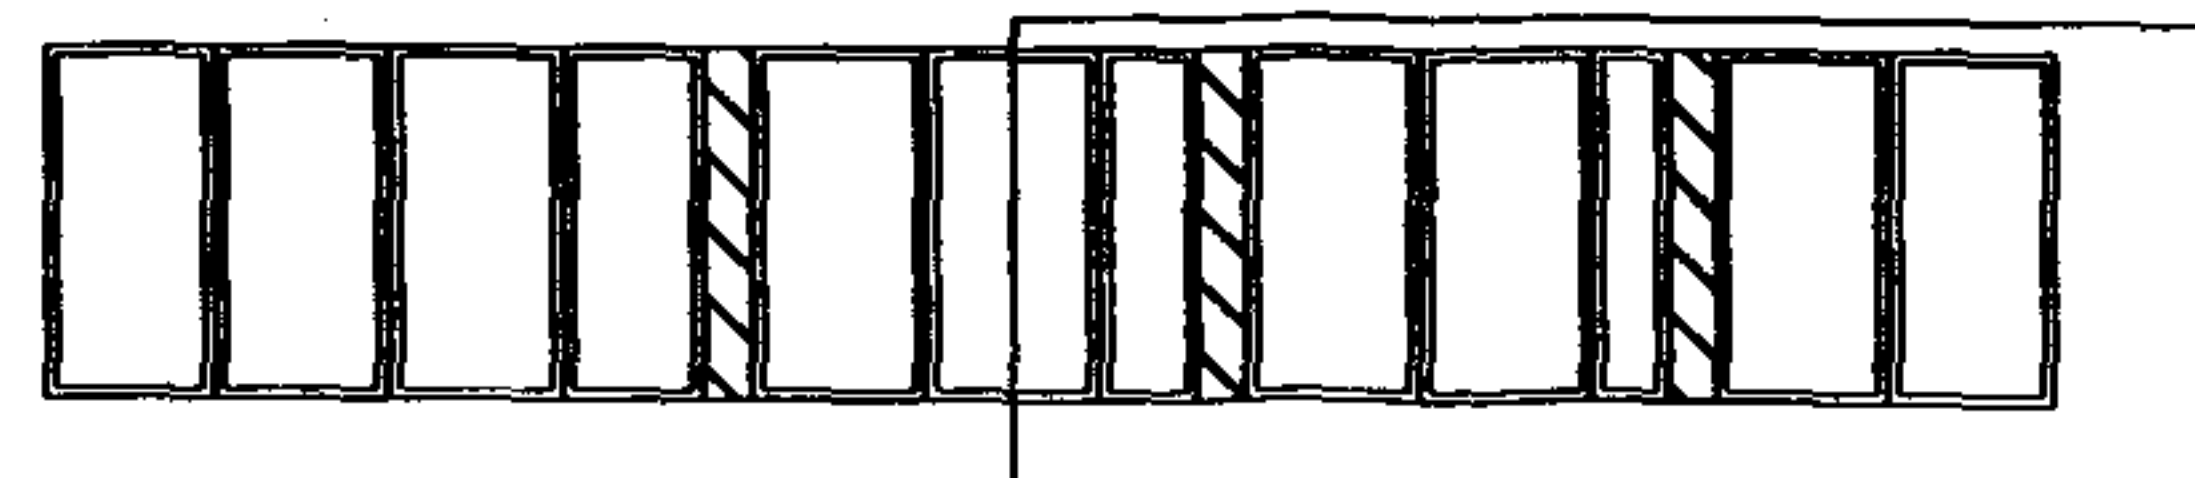

DWG 117

DWG 118

CARLTON HOUSE
66-68 HIGH STREET
HOUGHTON REGIS
BEDFORDSHIRE LU5 5BU
tel(01582) 860 940
fax(01582) 860 949

DETAILS ON THIS DRAWING ARE THE
COPYRIGHT OF IDEAL COMBI AND MUST
NOT BE REPRODUCED IN WHOLE OR PART
WITHOUT PERMISSION

DO NOT SCALE !!

GENERAL SPECIFICATION

Window type

Windows are mainly taken from
IdealCombi's Futura range where
specified. These windows are
Reversible, Side Guided or Fixed.
Combi Inward Opening Doors.

Finish:

Generally:

Aluminium Frames:-
PPC RAL 7012 77% Gloss.

83 Abbey Road (Copper Cladding):
8017 (Chocolate Brown) 77% Gloss


Timber: 9010 25% Gloss.

Ironmongery:

Locking Handles, Standard
Non-Locking Restrictor (Except Where
Noted)

Standard Ironmongery On Terrace
Doors.

Trickle Ventilators Where Noted:
TV 425 Giving 4000mm² Airflow.

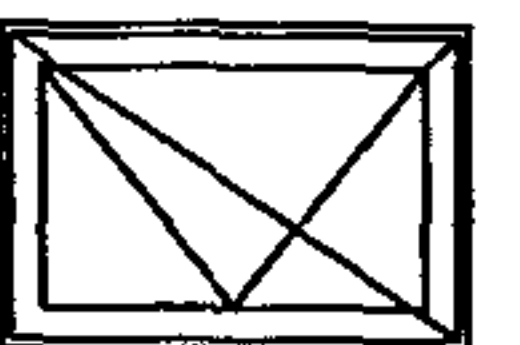

Note
Arrow points to handle
and diagonal slash shows
frame size

A	Updated to comments and issued for construction	06.04.06
REV	DESCRIPTION	DATE

Architect
Chassay & Last, Berkley Grove
London NW1 8XY

Main Contractor
Lancsview Construction Ltd
South Hampstead, London NW8

Project
83 & 85-91 ABBEY ROAD
LONDON

Title
WINDOW SCHEDULE


Drawn By: SAR Date: March'06

Scale: 1:25 @ A3

Contract No. 3505484 Drawing No. 118

APPROVAL ISSUE

REVISIONS A

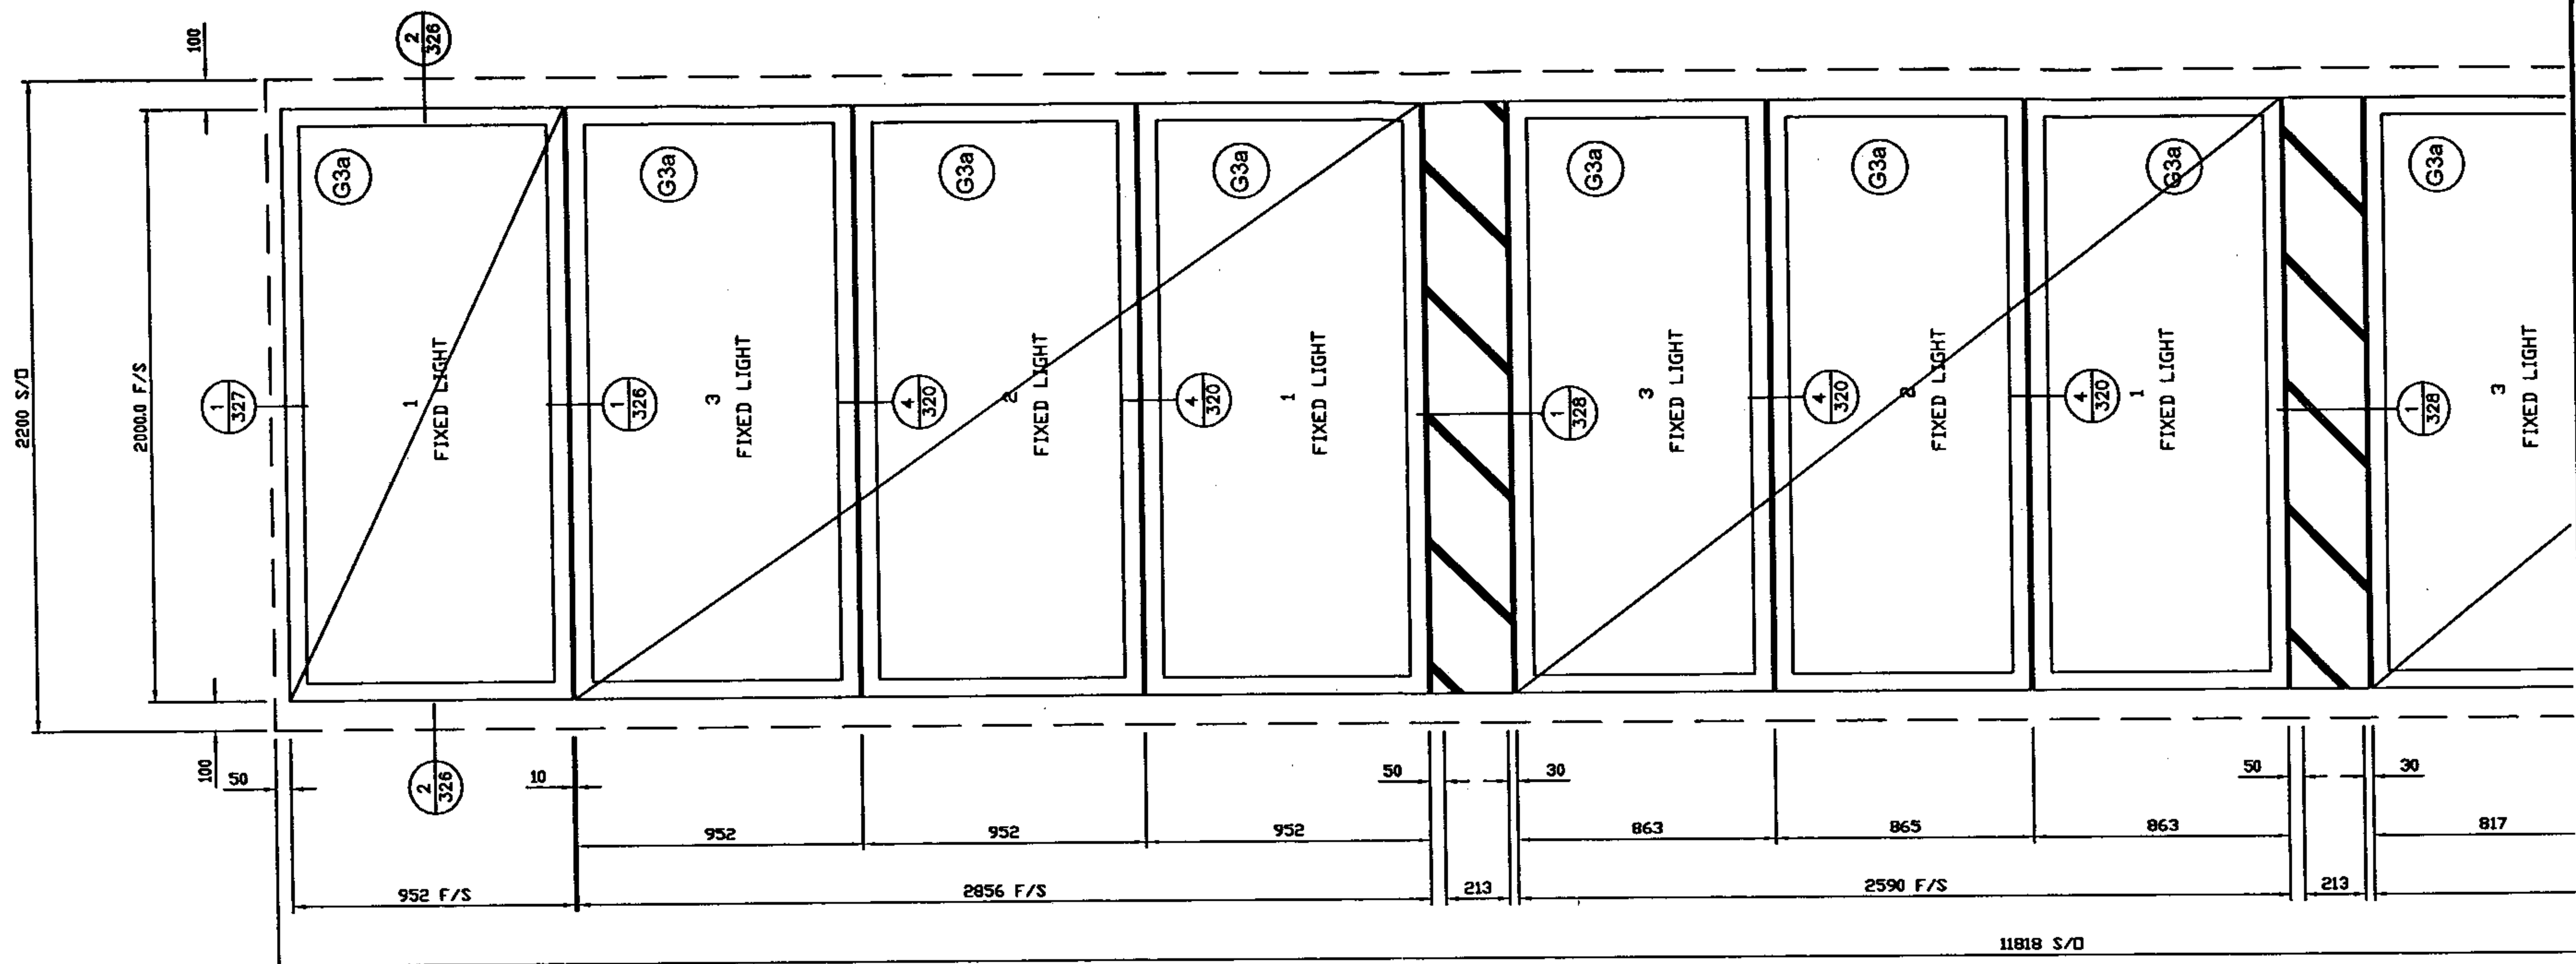


Frame Type SA (Futura 149mm Main Frame)
1 No Req'd As Drawn With Full Depth Transomes.

G3a 6mm Clear Float Outer Pane
12mm Argon Filled Cavity Warm Edge
6.4mm Clear Laminated Optitherm Low 'E' Inner Pane

LOCATION - 85-91 Abbey Road Front Elevation

Bill Ref:	type SA
Arch Ref/Schedule:	W/SI
Quantity:	1
Estimate Item:	30-35
Variations:	Value:
✖	
✖	
✖	
Total:	

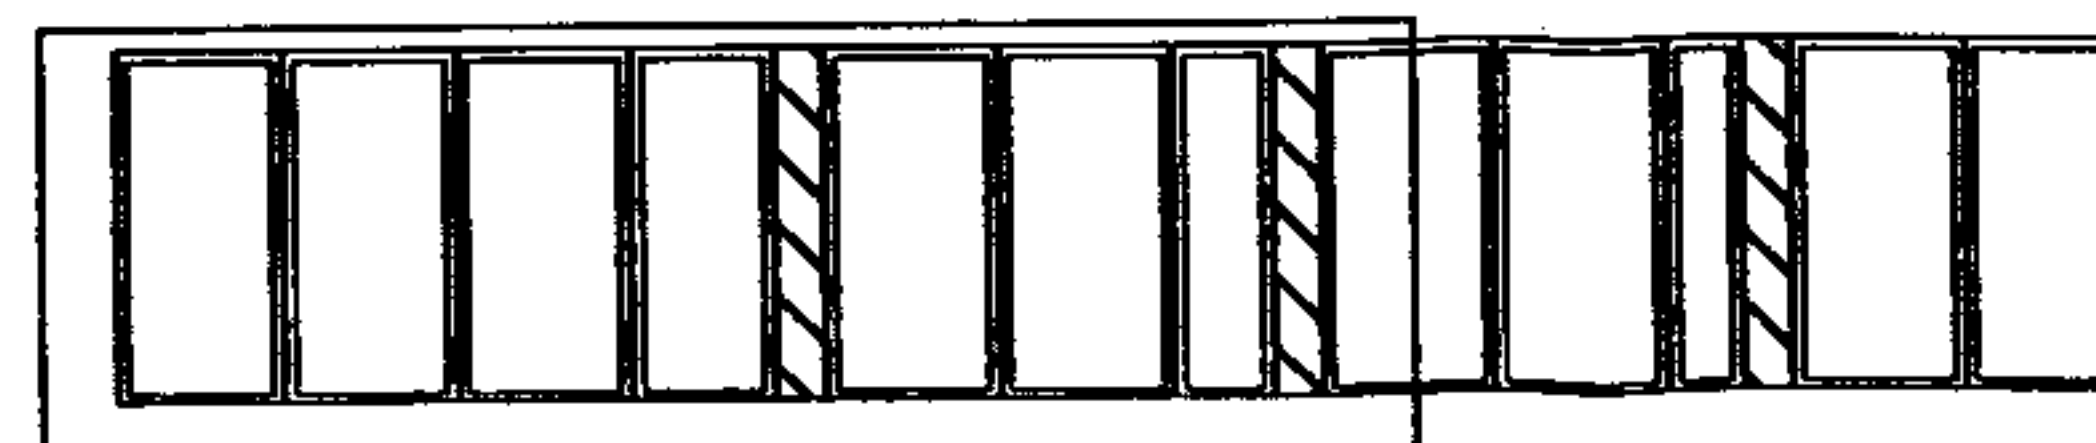

DWG 117

DWG 118

CARLTON HOUSE
66-68 HIGH STREET
HOUGHTON REGIS
BEDFORDSHIRE LU5 5BJ
tel(01582) 860 940
fax(01582) 860 949

DETAILS ON THIS DRAWING ARE THE
COPYRIGHT OF IDEAL COMBI AND MUST
NOT BE REPRODUCED IN WHOLE OR PART
WITHOUT PERMISSION

DO NOT SCALE !!

GENERAL SPECIFICATION

Window type

Windows are mainly taken from
IdealCombi's Futura range where
specified. These windows are
Reversible, Side Guided or Fixed.
Combi Inward Opening Doors.

Finish:

Generally:

Aluminium Frames:-
PPC RAL 7012 77% Gloss.

83 Abbey Road (Copper Cladding):
8017 (Chocolate Brown) 77% Gloss


Timber: 9010 25% Gloss.

Ironmongery:

Locking Handles, Standard
Non-Locking Restrictor (Except Where
Noted)

Standard Ironmongery On Terrace
Doors.

Trickle Ventilators Where Noted:
TV 425 Giving 4000mm² Airflow.

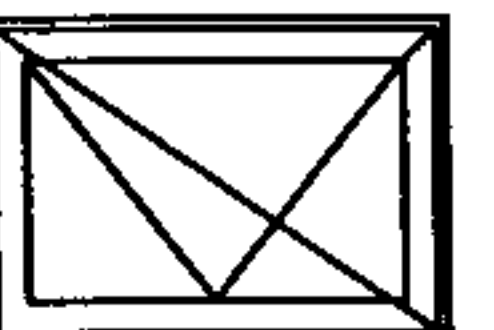

Note
Arrow points to handle
and diagonal slash shows
frame size

A	Updated to comments and issued for construction	06.04.06
REV	DESCRIPTION	DATE

Architect
Chassay & Last, Berkley Grove
London NW1 8XY

Main Contractor
Lancsview Construction Ltd
South Hampstead, London NW8

Project
83 & 85-91 ABBEY ROAD
LONDON

Title
WINDOW SCHEDULE

Drawn By: SAR Date: March'06

Scale: 1:25 @ A3

Contract No: 3505484 Drawing No: 117

APPROVAL ISSUE

REVISIONS A