


LOCATION PLAN (Scale 1 : 1250)

Based on Ordnance Survey 1:1250 Map with the permission of the Controller of Her Majesty's Stationery Office, Crown Copyright reserved.



SITE PLAN (Scale 1 : 500)

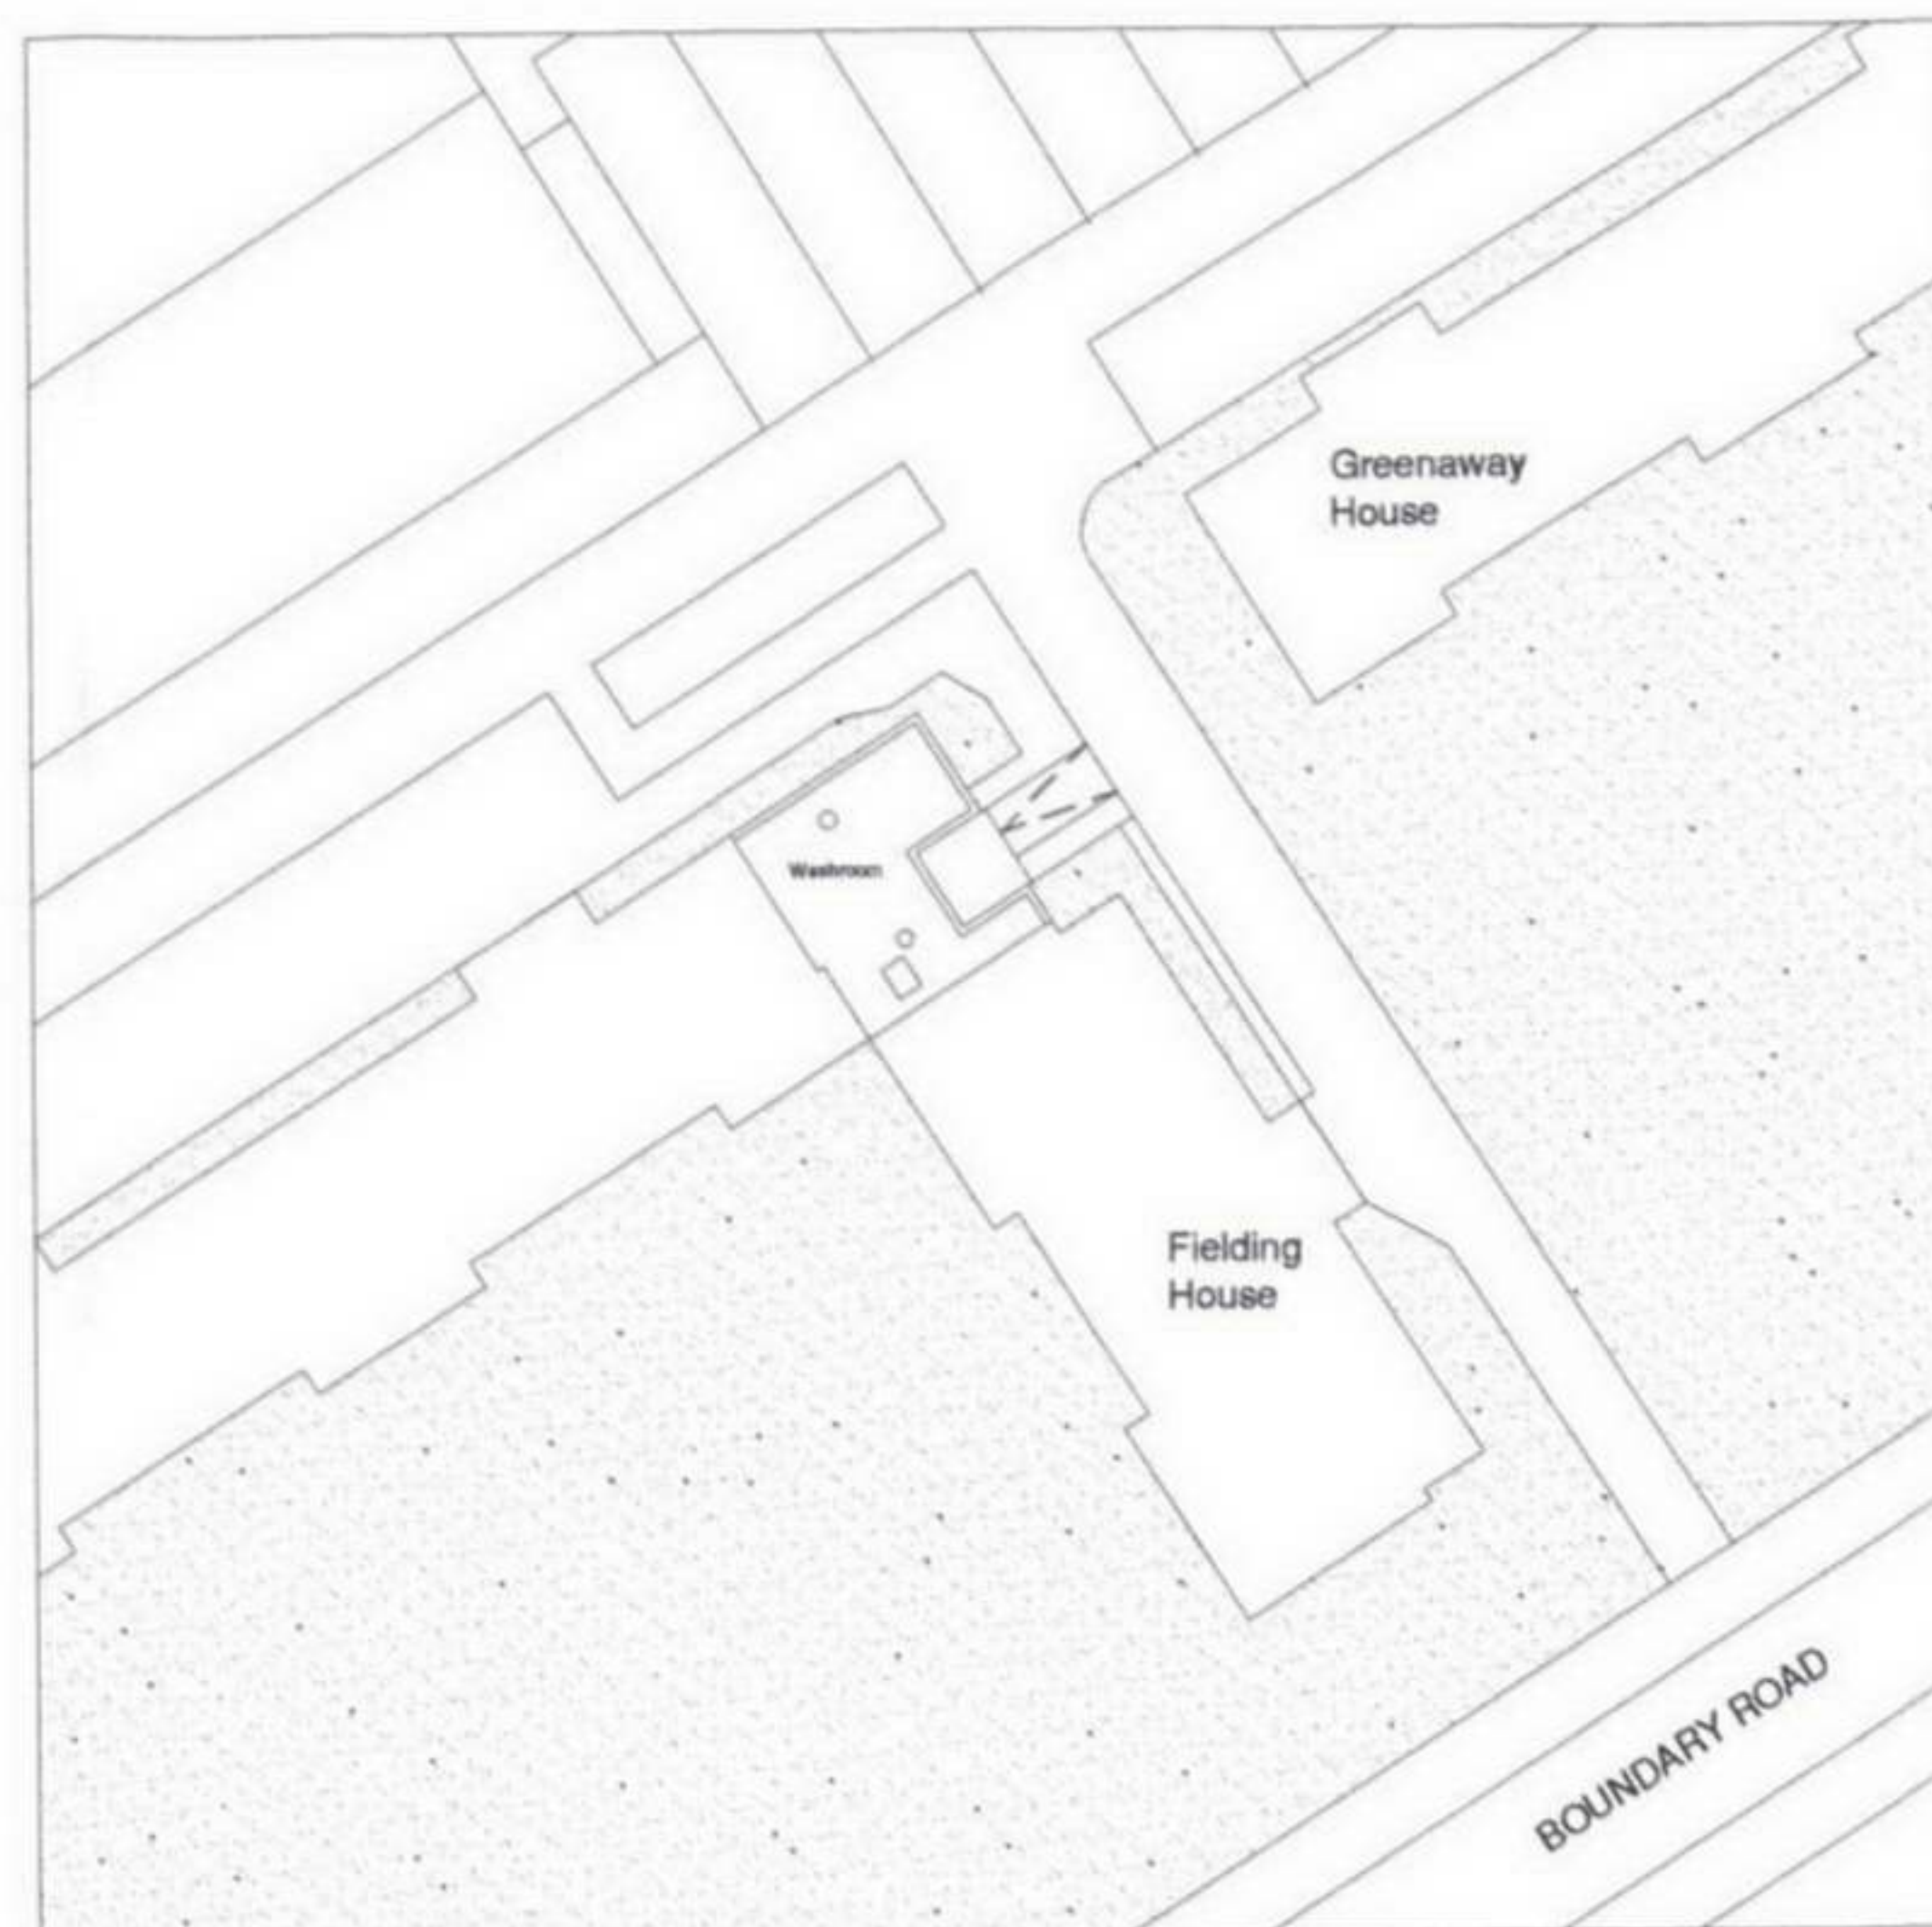

PLANNING
APPLICATION
9 October 2006

archworks
The Old Truman Brewery
91 Brick Lane
London
E1 6QL
Tel/Fax: 0207 770 6179
E-mail: studio@archworks.co.uk

FIELDING HOUSE WASHROOM
Alexandra & Alnsworth Estate
Conversion to Adult Education Facility

LOCATION AND SITE PLANS

Date: October 2006
Scale: 1 : 1250 / 500 @ A3
Dwg No: 121/PA-002