



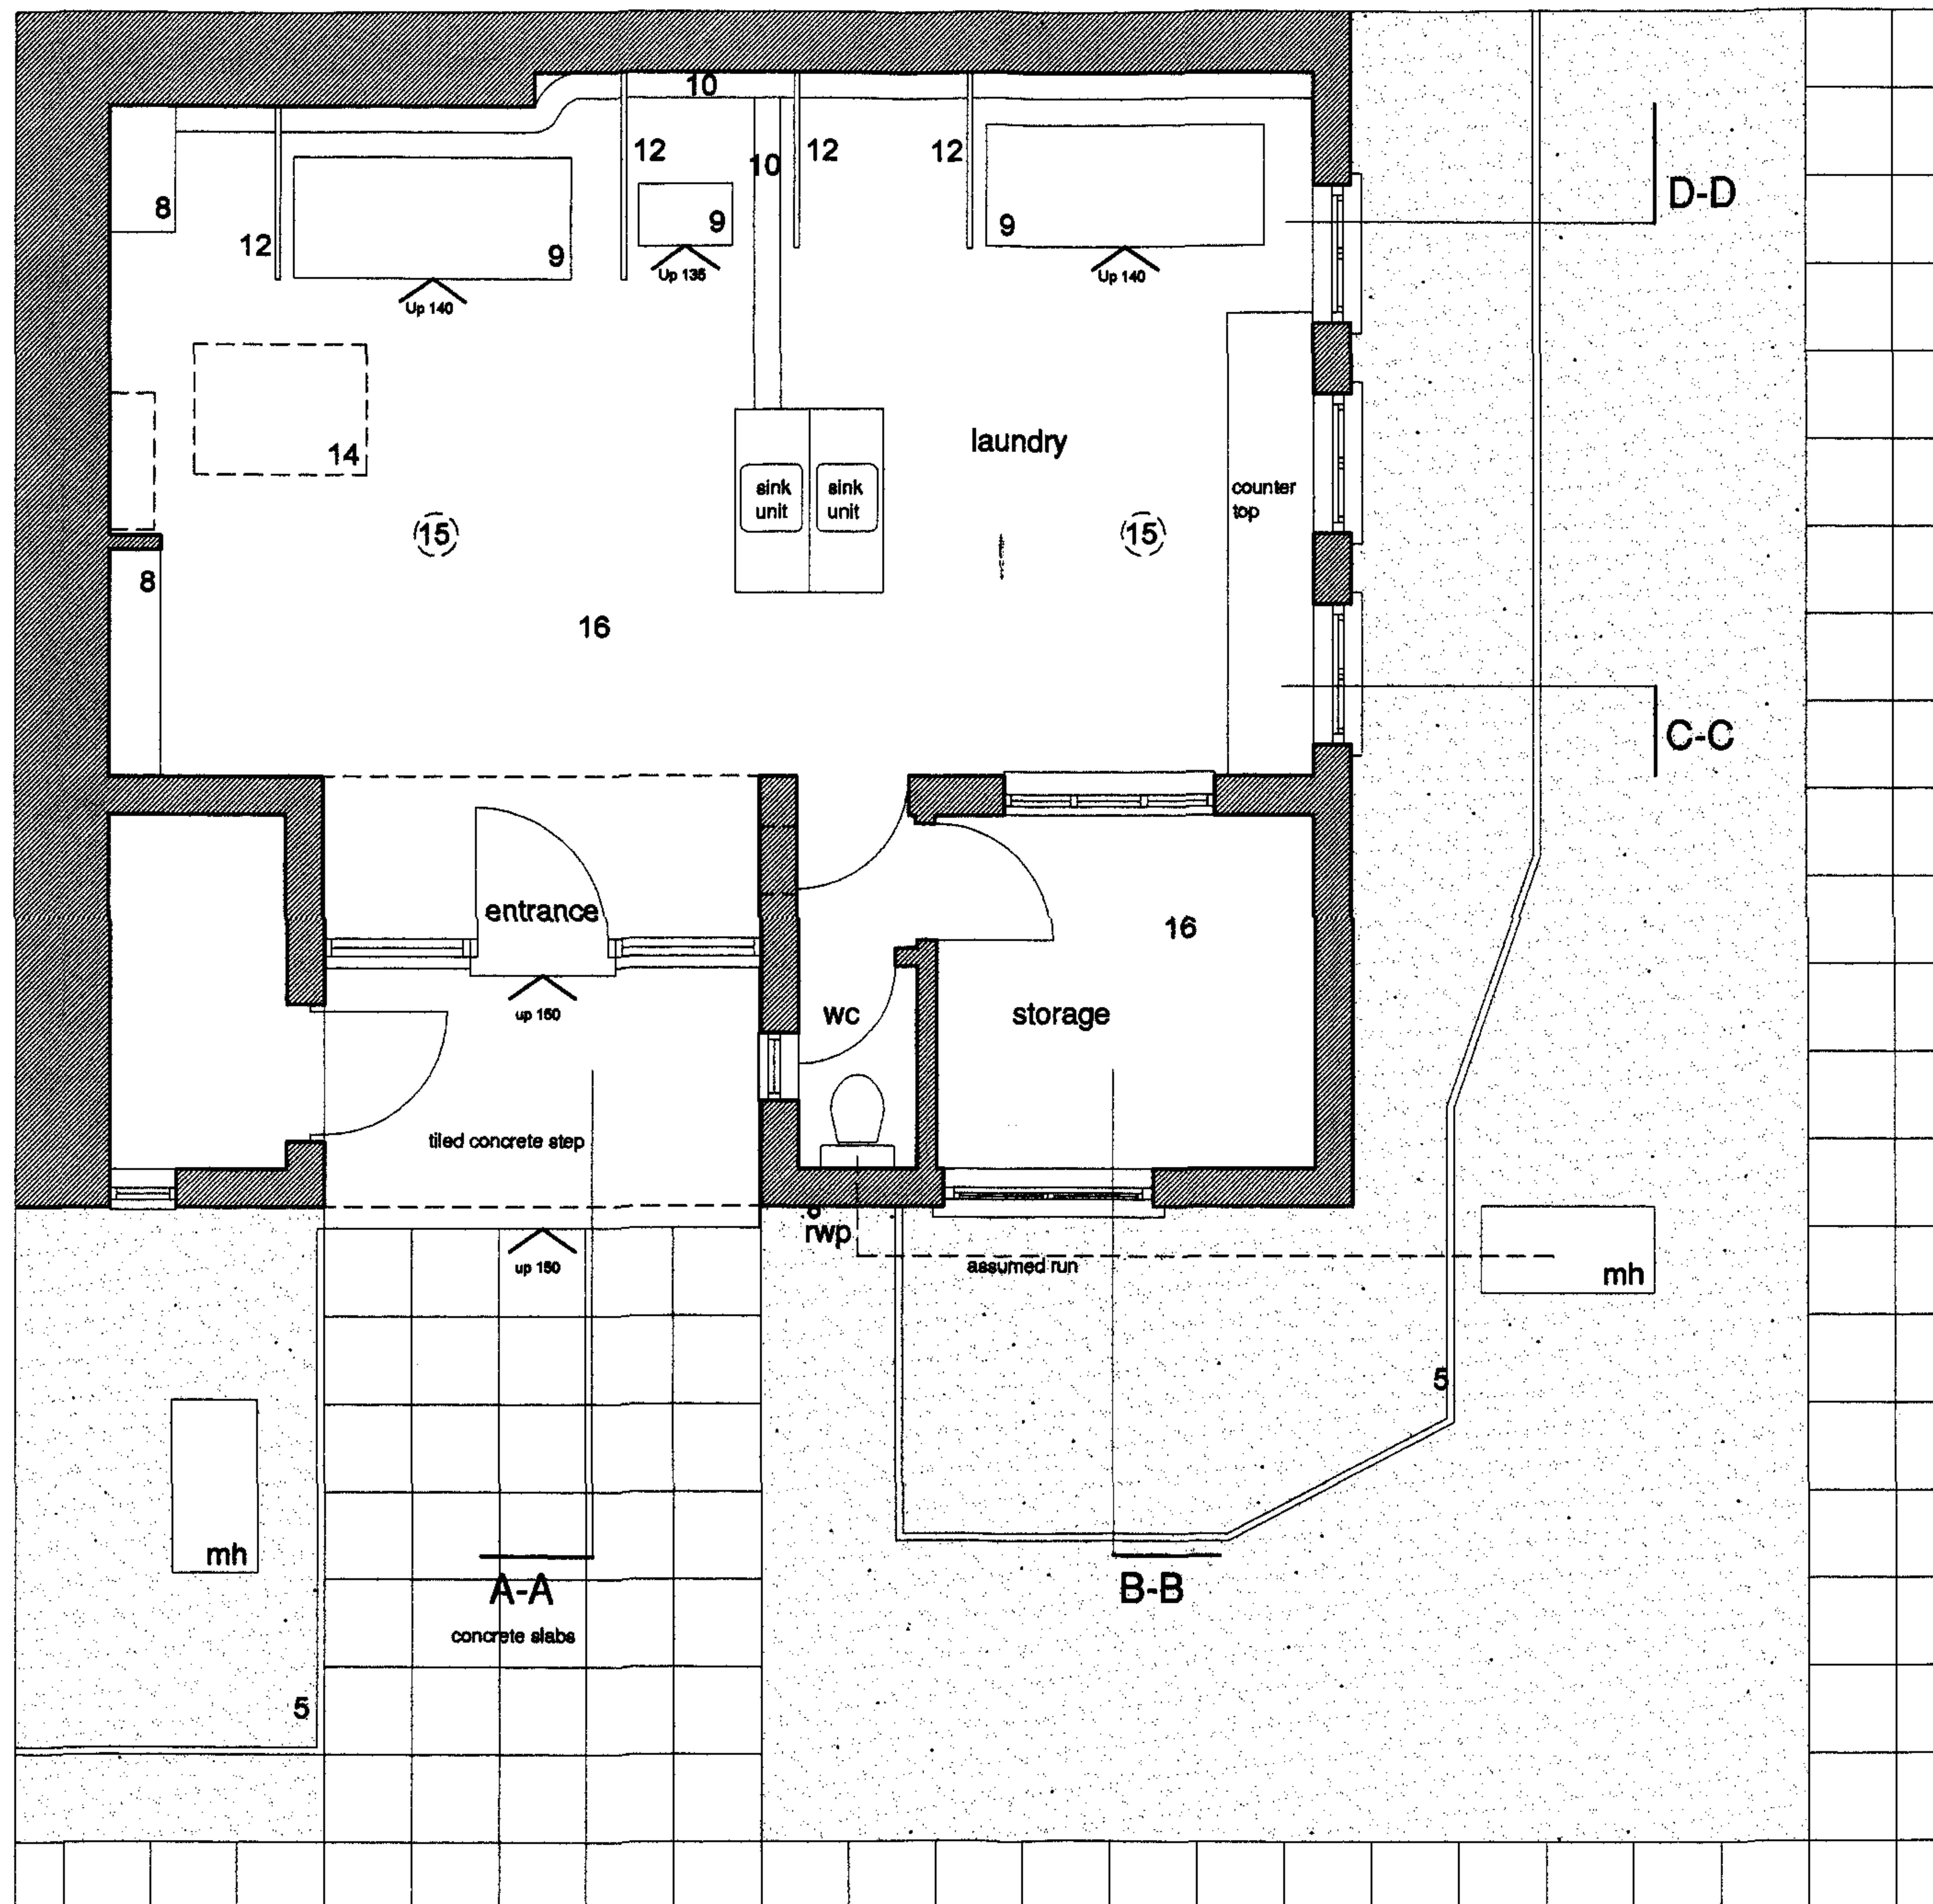

KEY

- 1 Brick
- 2 Aluminium frame window unit
- 3 Vent
- 4 Electricity supply
- 5 Metal fence
- 6 Lead flashing
- 7 Timber door
- 8 Wooden cabinet/cupboard
- 9 Raised concrete platform
- 10 Open drain
- 11 Plaster finishes (surface-mounted pipes)
- 12 Terrazzo concrete screen
- 13 Washing machine
- 14 Roof light over
- 15 Roof extract fan over
- 16 Cement floor

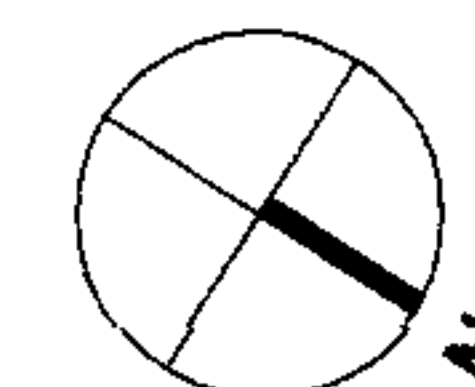


PLANNING APPLICATION 9 October 2006

archworks
The Old Truman Brewery
91 Brick Lane
London
E1 6QL
Tel/Fax: 0207 770 6179
E-mail: studio@archworks.co.uk


FIELDING HOUSE WASHROOM
Alexandra & Alneworth Estate
Conversion to Adult Educational Facility

EXISTING
Plan

Date: October 2006
Scale: 1 : 50 @ A3
Dwg No: 121/PA-003

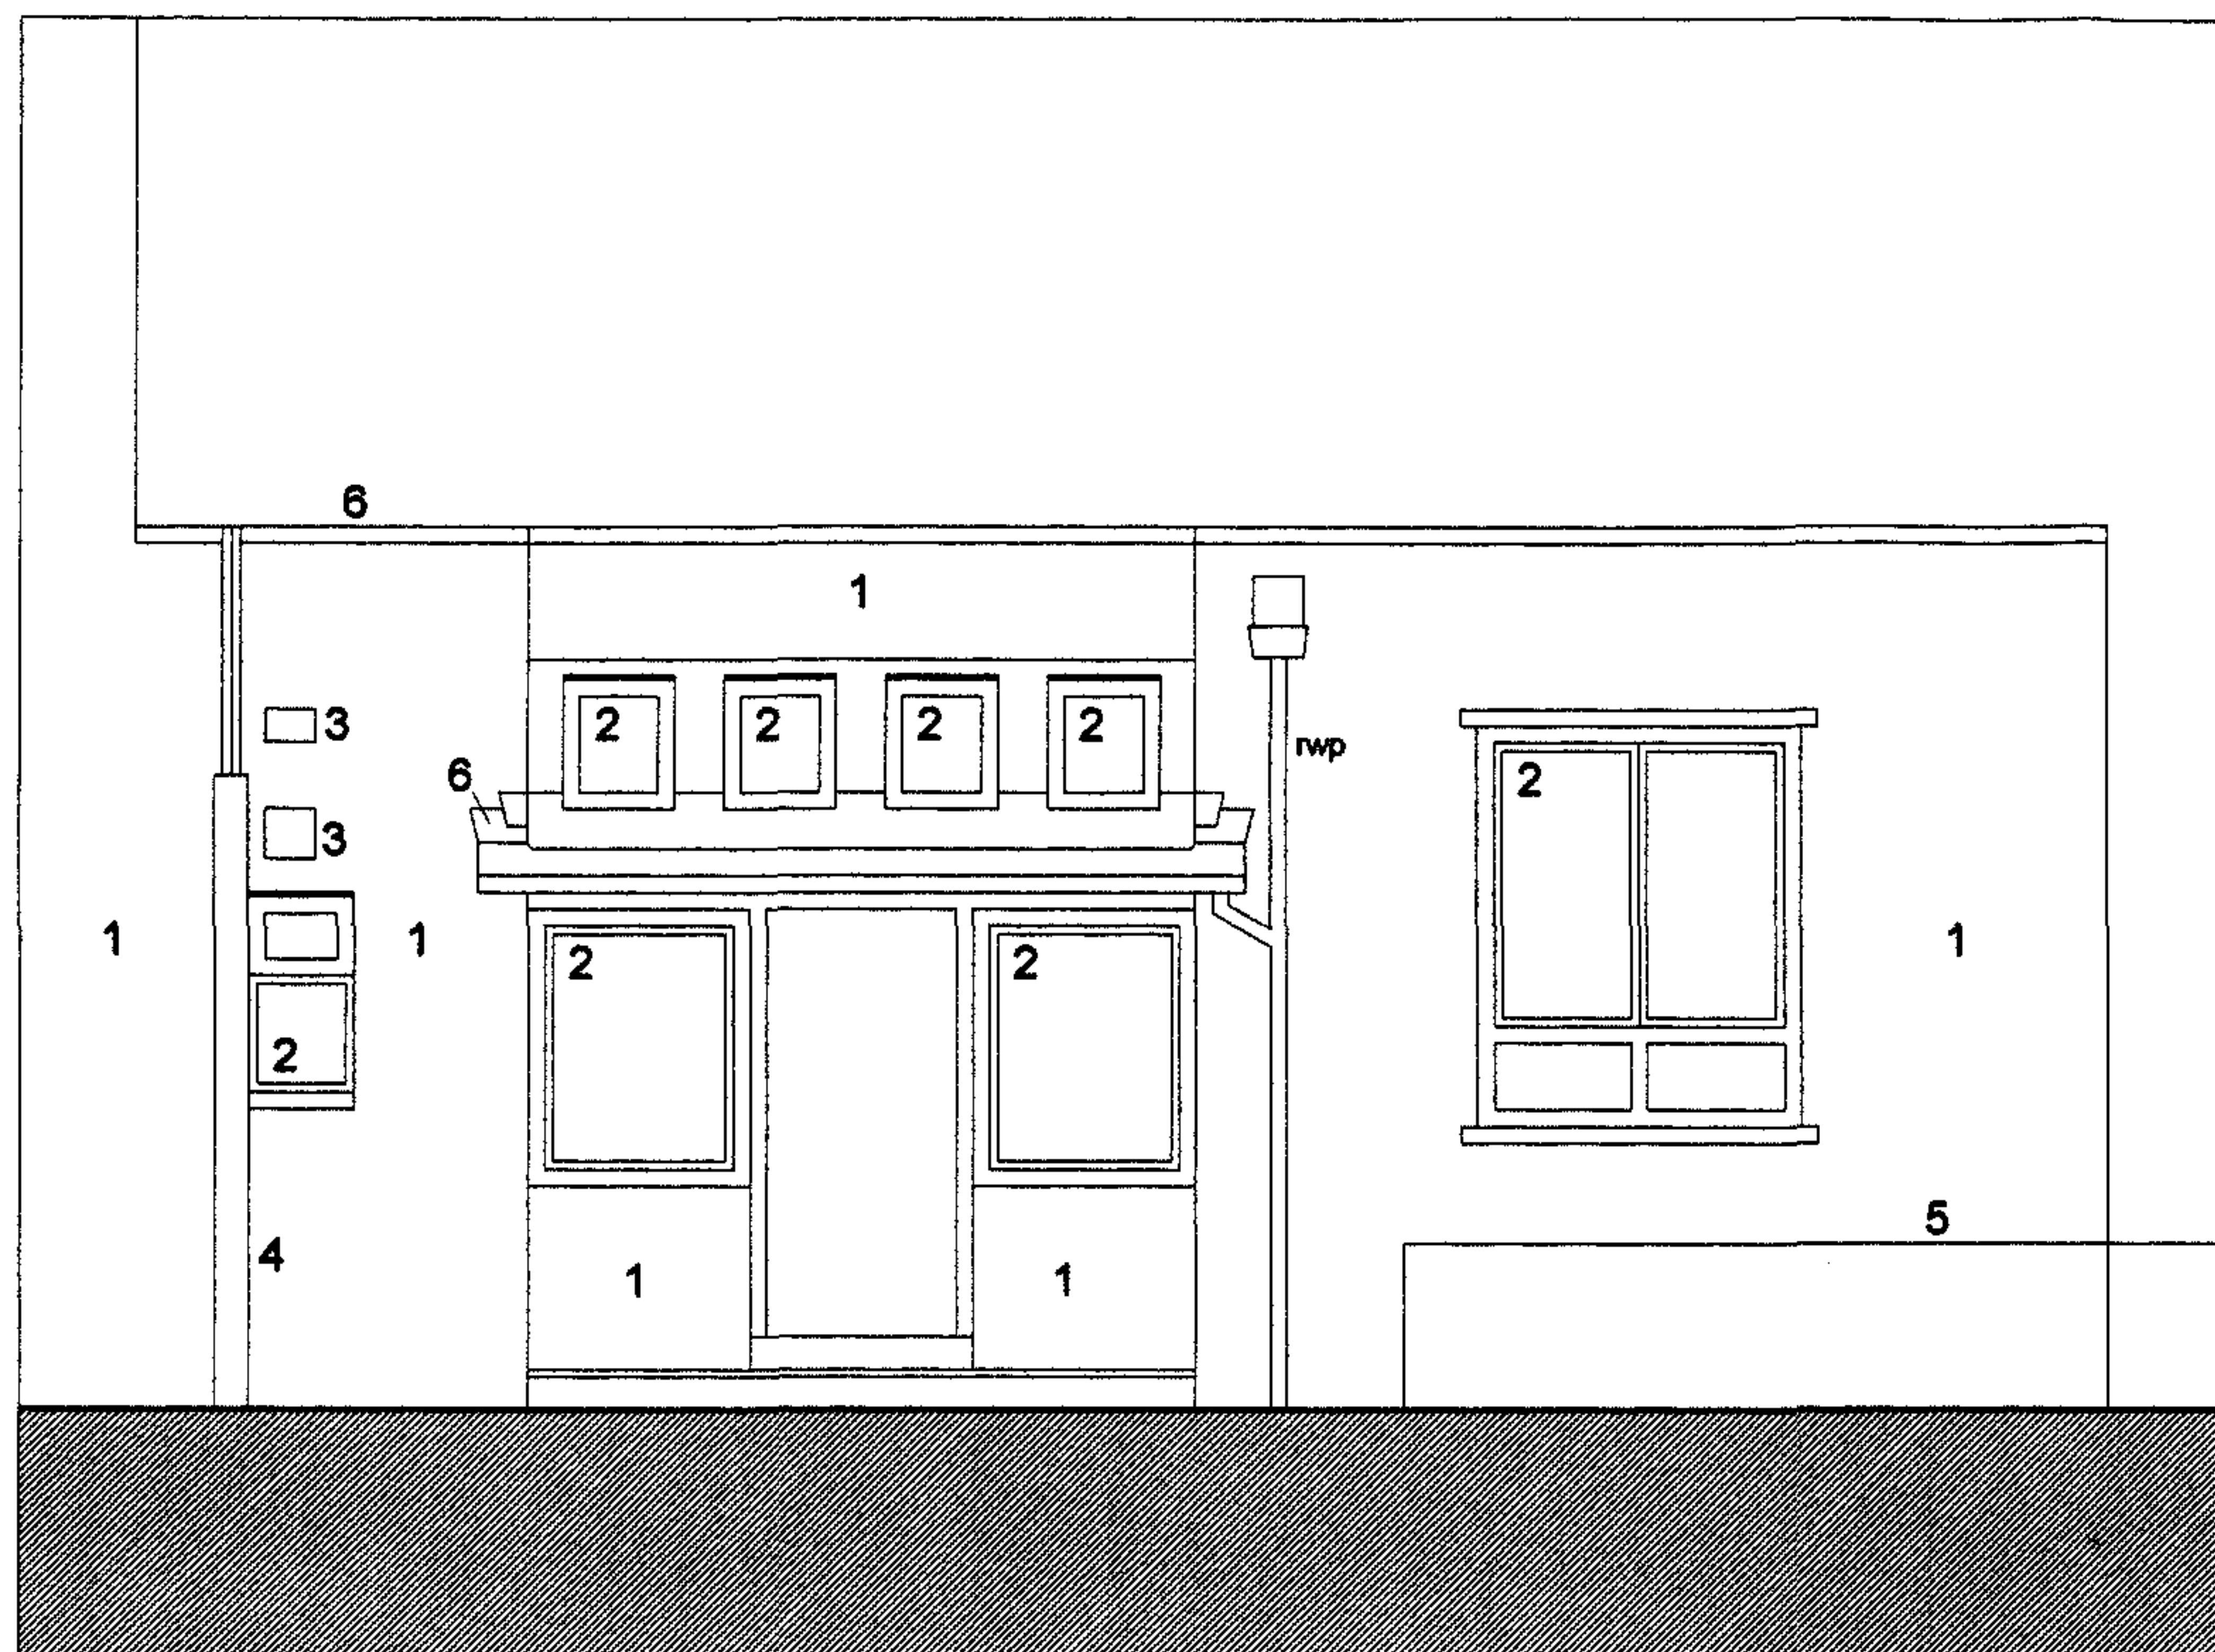

Front Elevation

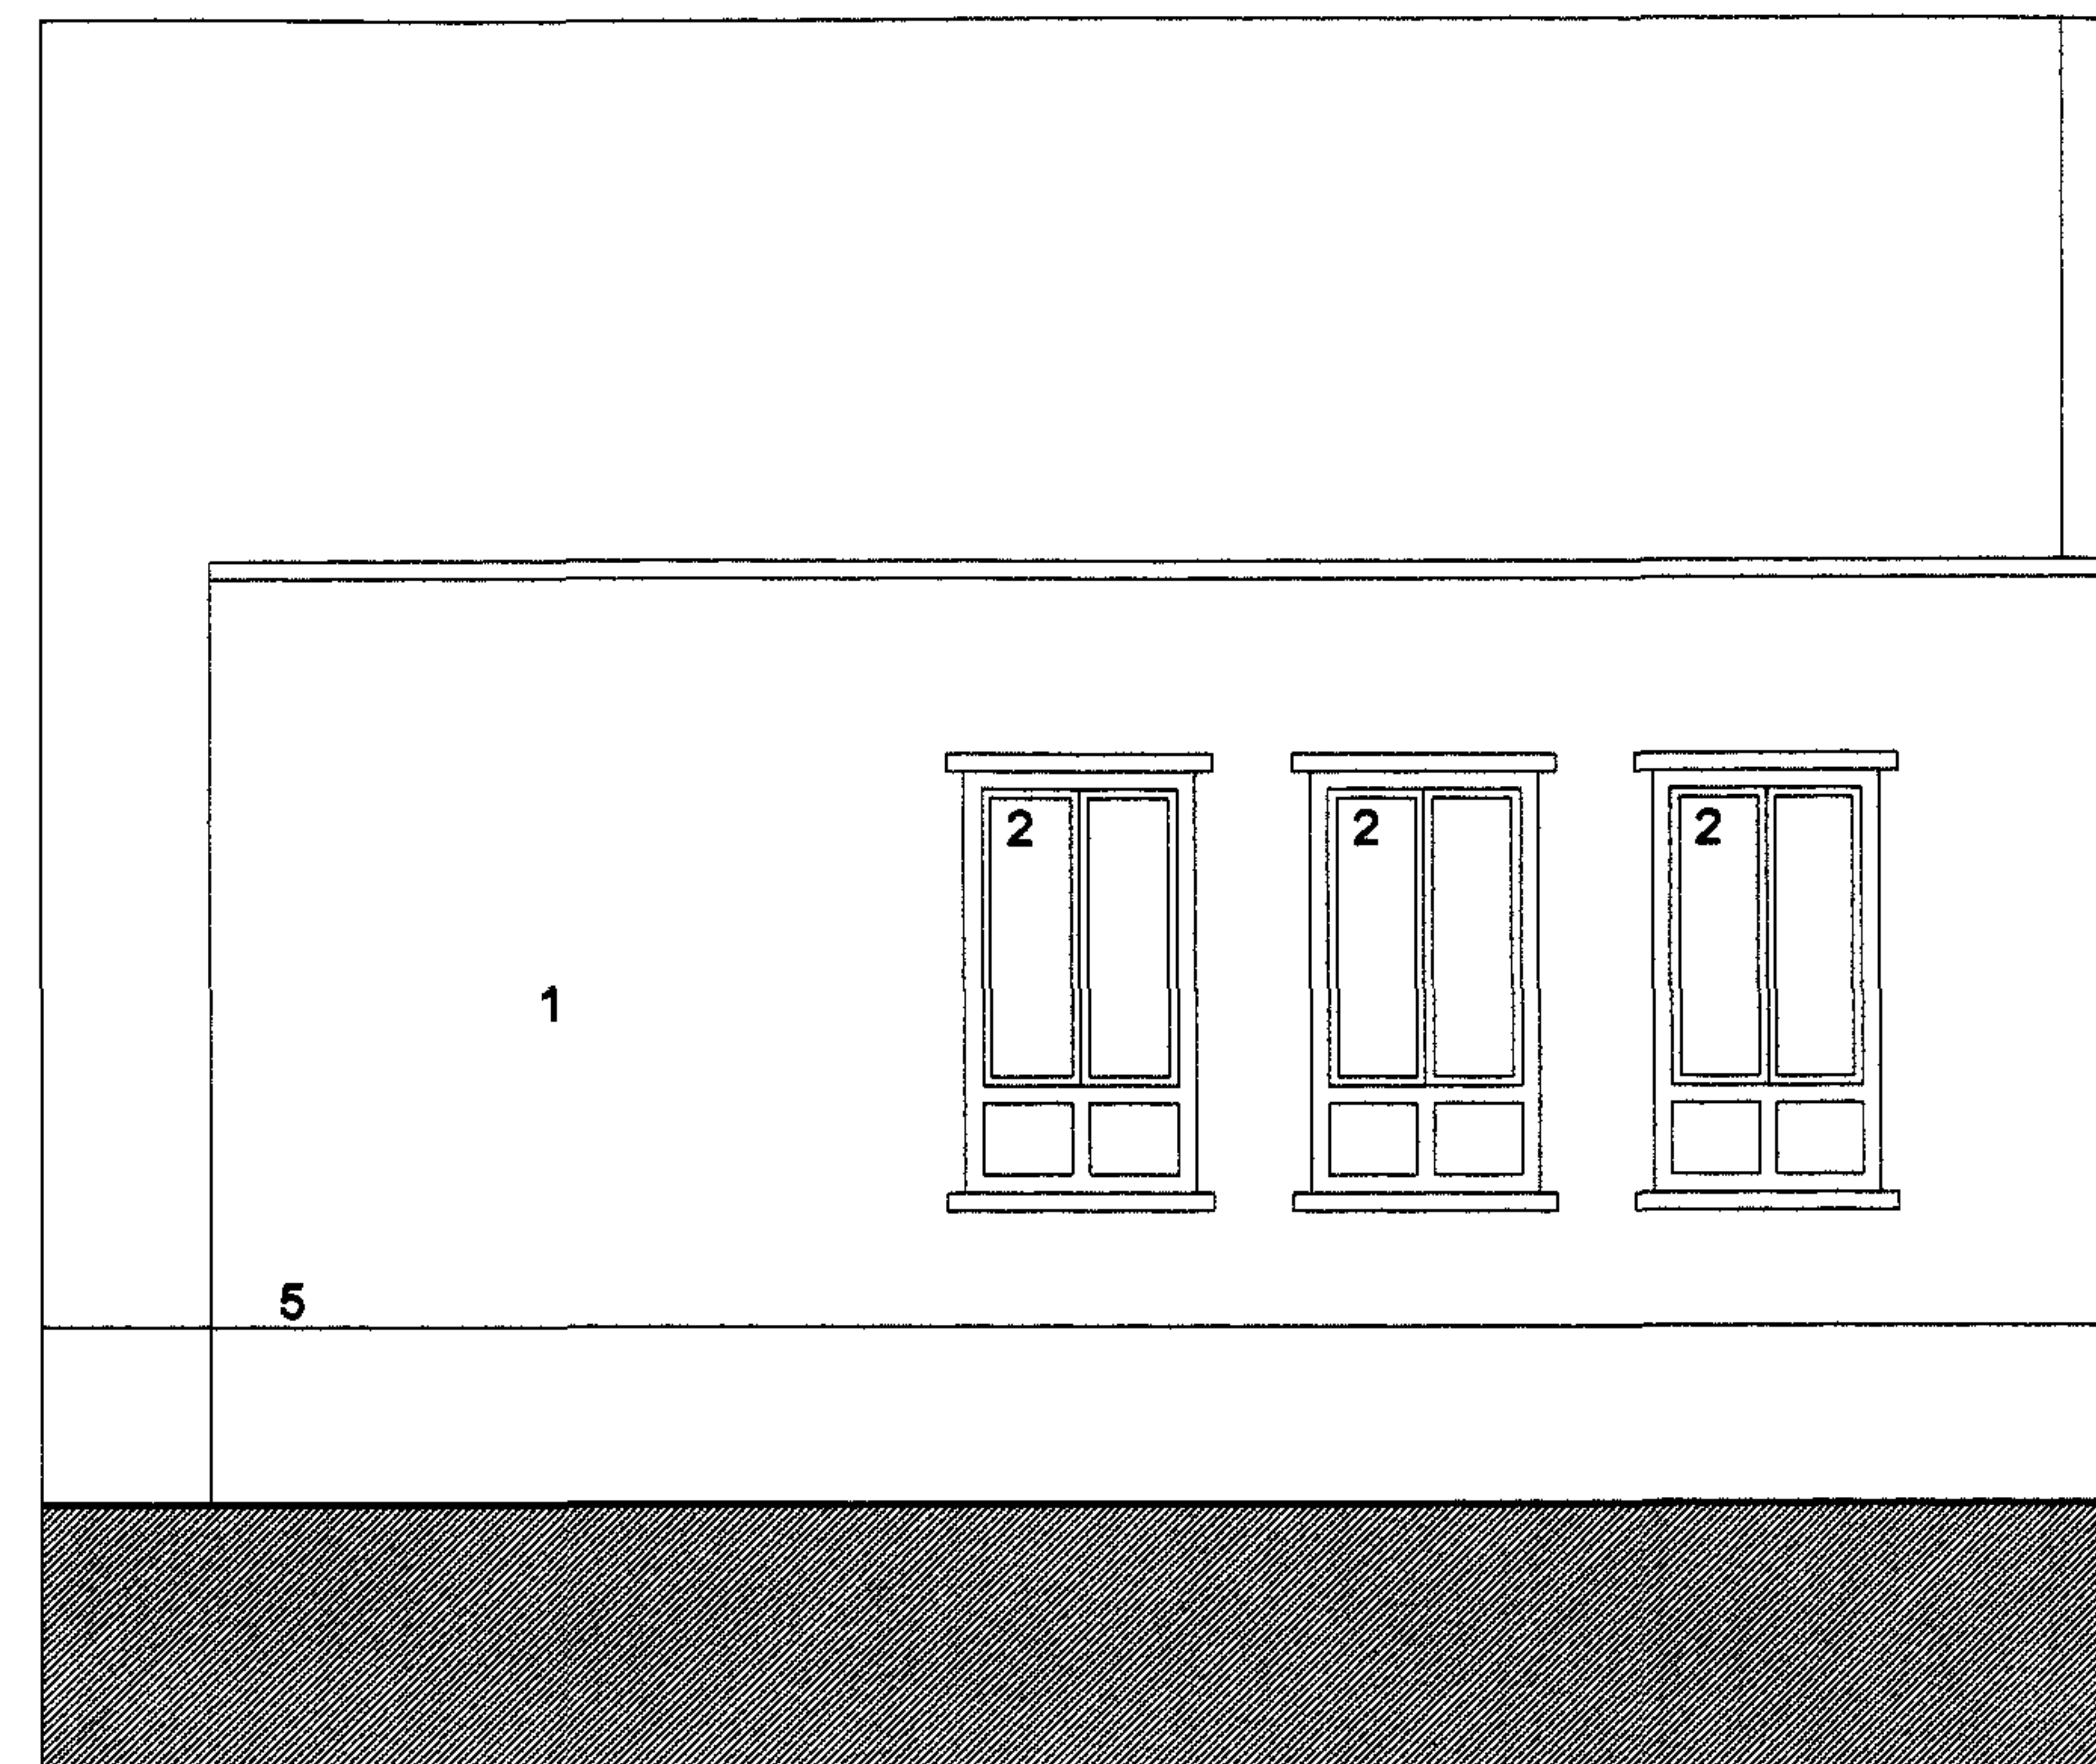

Side Elevation

KEY

- 1 Brick
- 2 Aluminium frame window unit
- 3 Vent
- 4 Electricity supply
- 5 Metal fence
- 6 Lead flashing
- 7 Timber door
- 8 Wooden cabinet/cupboard
- 9 Raised concrete platform
- 10 Open drain
- 11 Plaster finishes (surface-mounted pipes)
- 12 Terrazzo concrete screen
- 13 Washing machine
- 14 Roof light over
- 15 Roof extract fan over
- 16 Cement floor


PLANNING APPLICATION 9 October 2006

archworks
The Old Truman Brewery
91 Brick Lane
London
E1 6QL
Tel/Fax: 0207 770 6179
E-mail: studio@archworks.co.uk


FIELDING HOUSE WASHROOM
Alexandra & Alneworth Estate
Conversion to Adult Educational Facility

EXISTING
Elevations

Date: October 2006
Scale: 1:50 @ A3
Dwg No: 121/PA-004

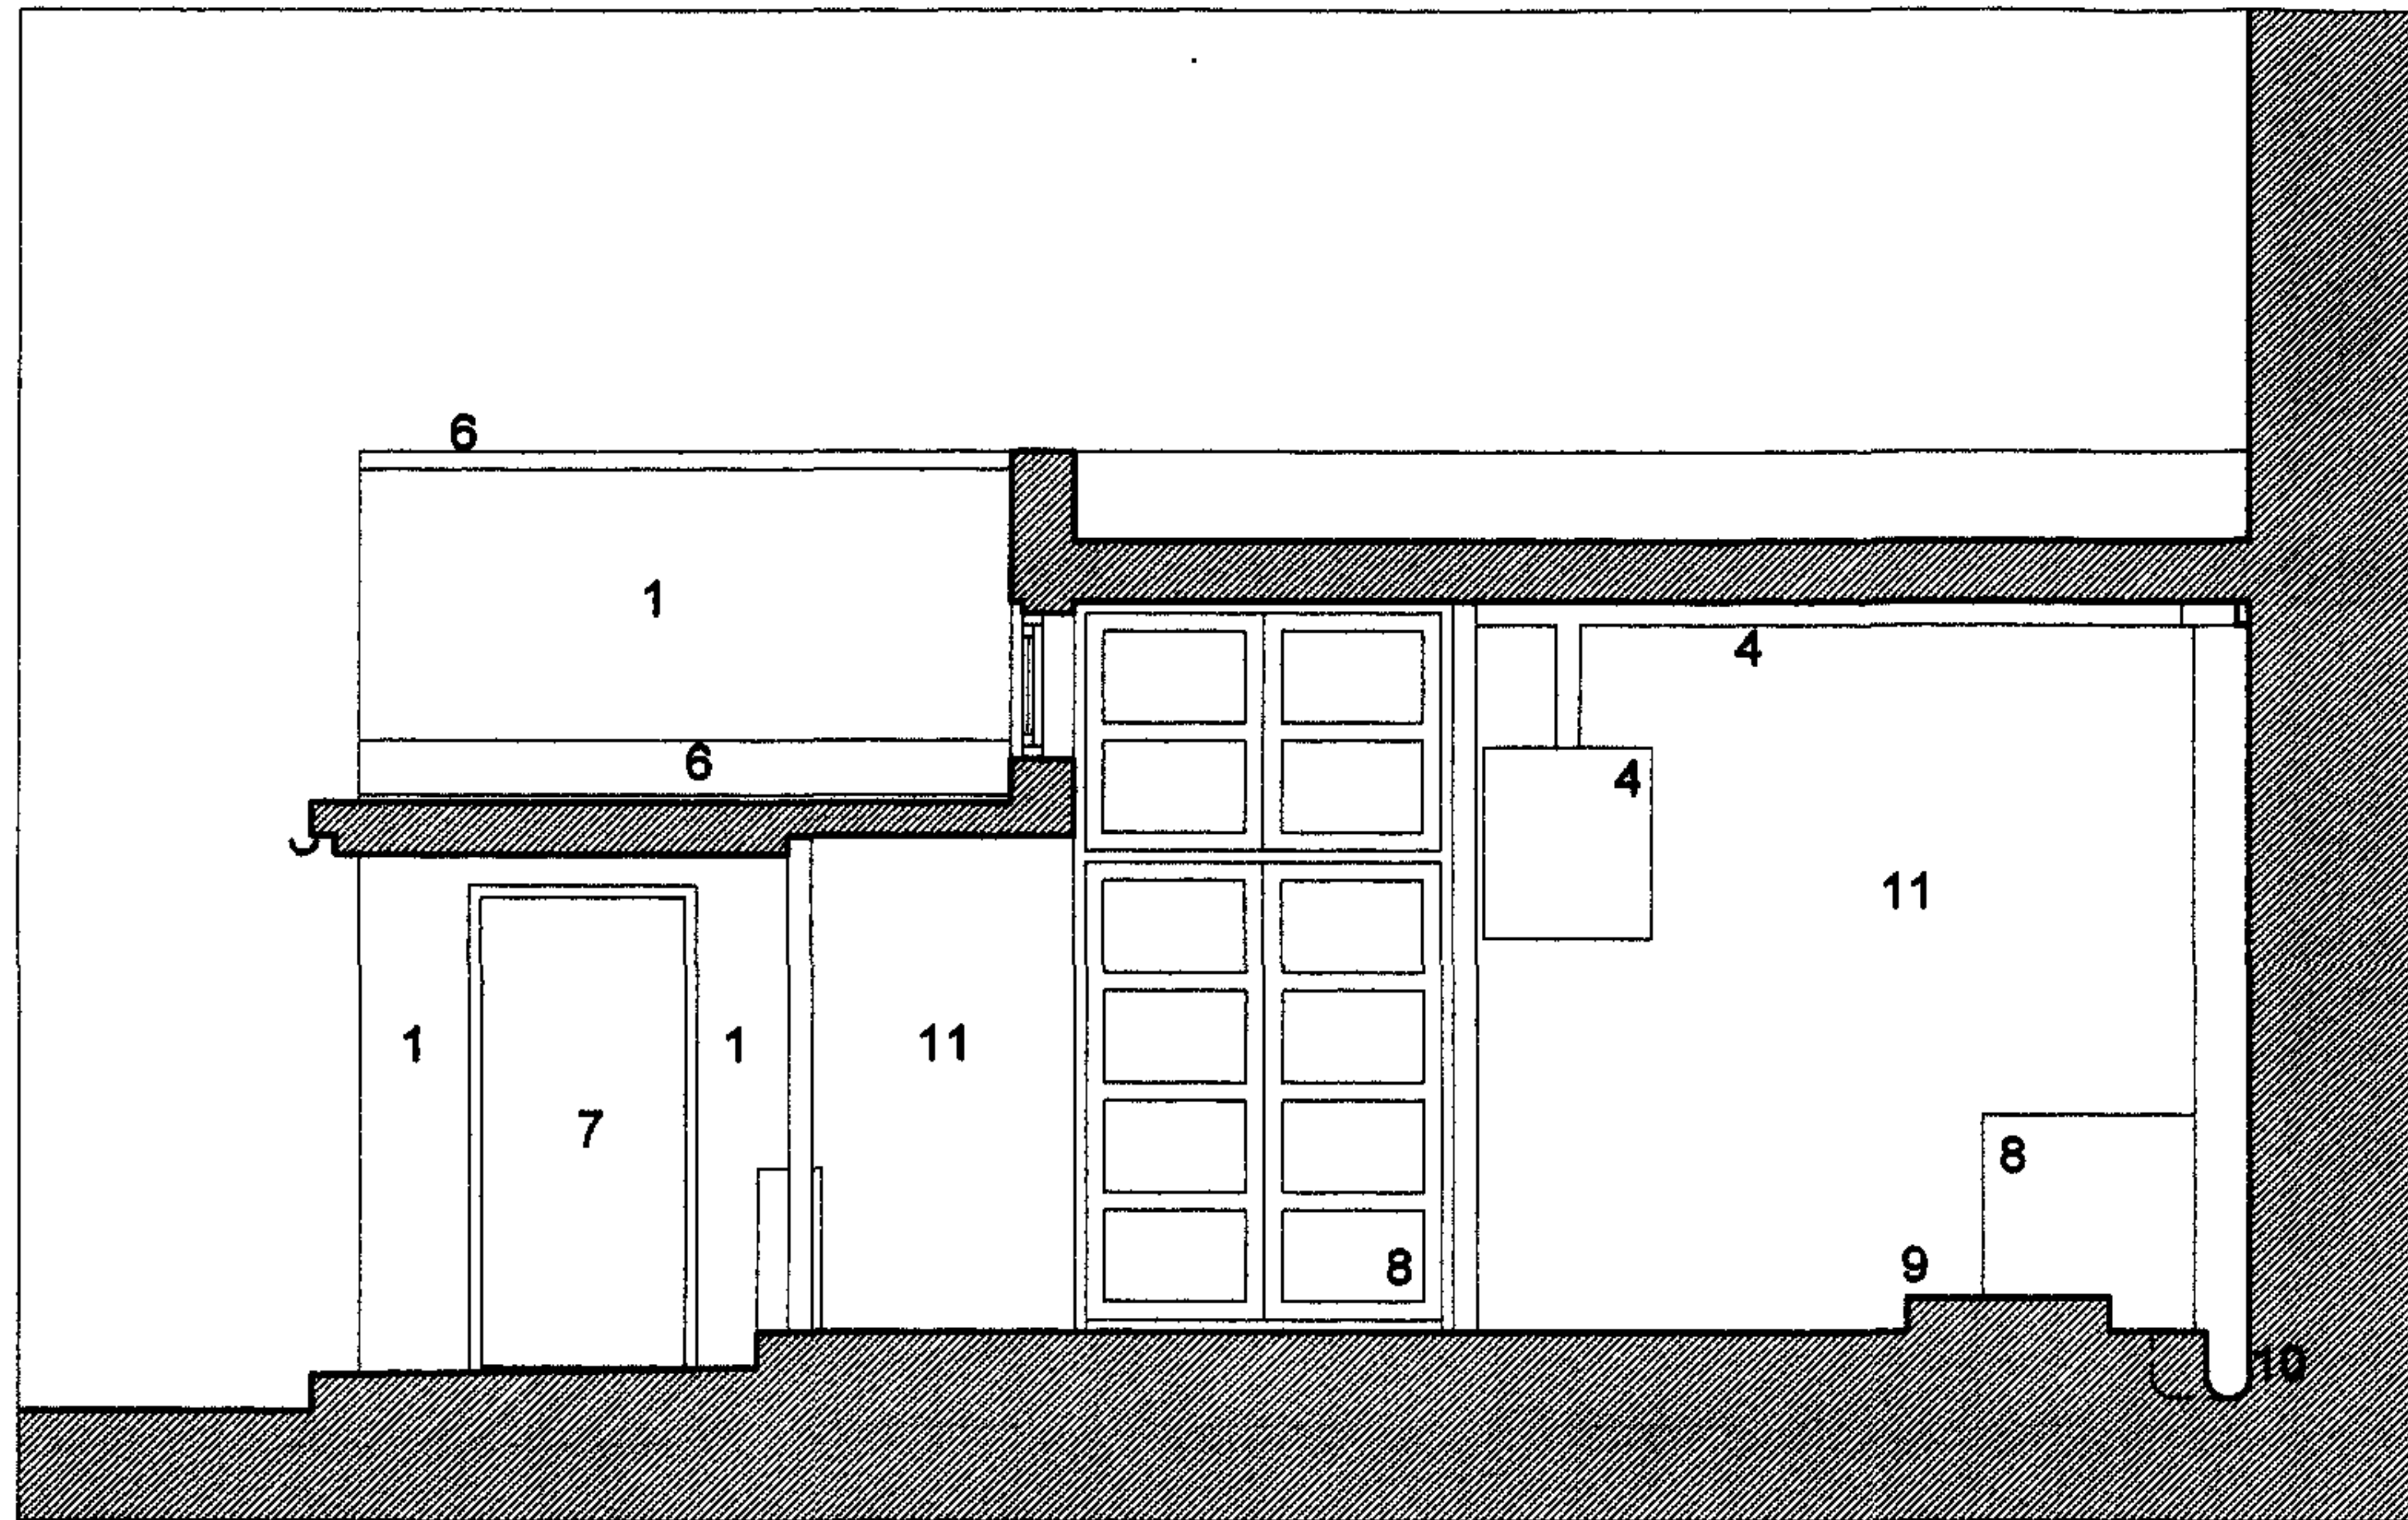



Section A-A

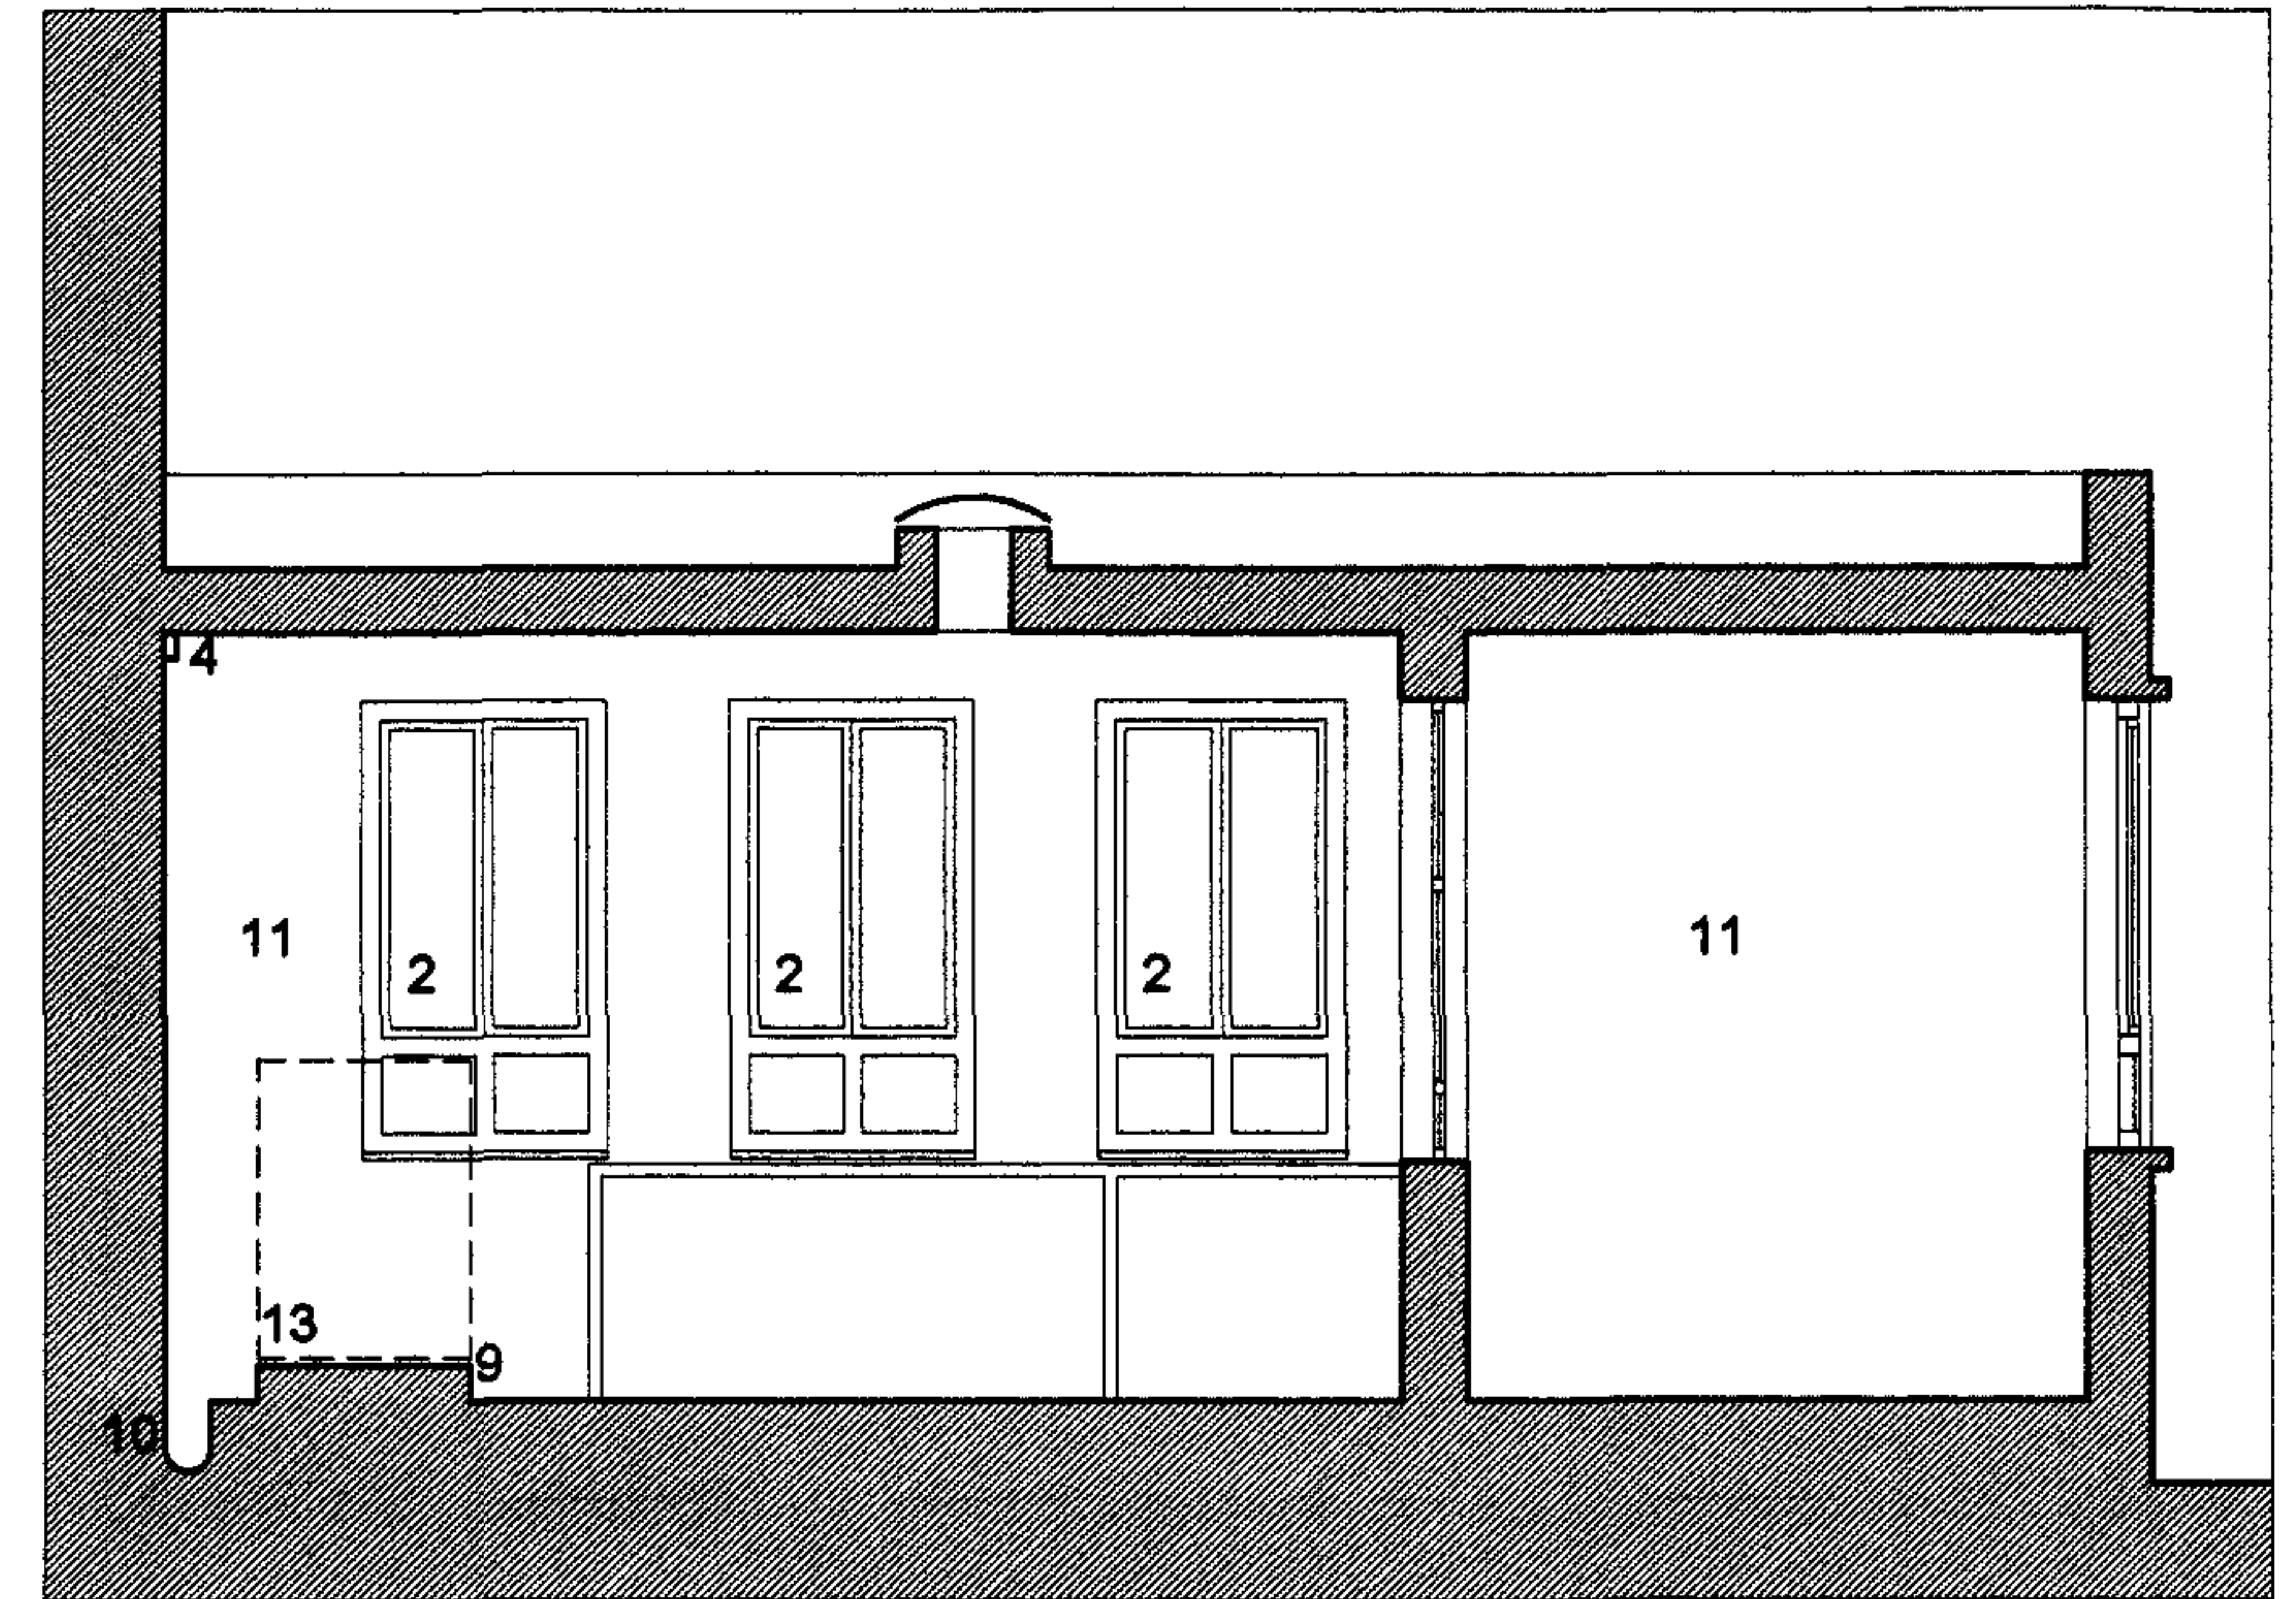

Section B-B

KEY

- 1 Brick
- 2 Aluminium frame window unit
- 3 Vent
- 4 Electricity supply
- 5 Metal fence
- 6 Lead flashing
- 7 Timber door
- 8 Wooden cabinet/cupboard
- 9 Raised concrete platform
- 10 Open drain
- 11 Plaster finishes (surface-mounted pipes)
- 12 Terrazzo concrete screen
- 13 Washing machine
- 14 Roof light over
- 15 Roof extract fan over
- 16 Cement floor

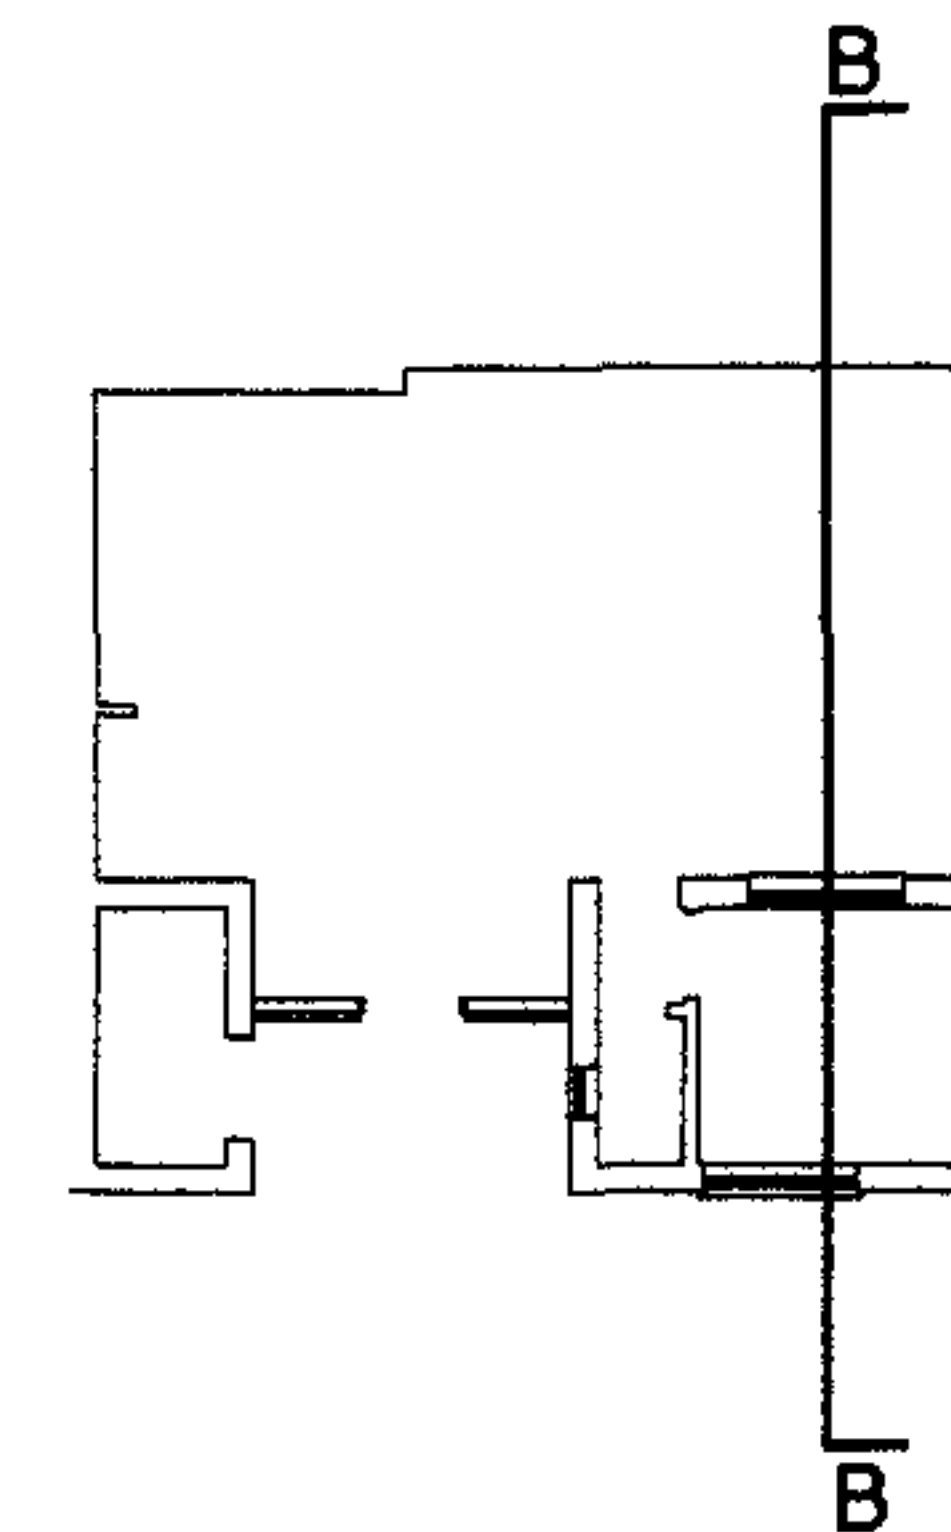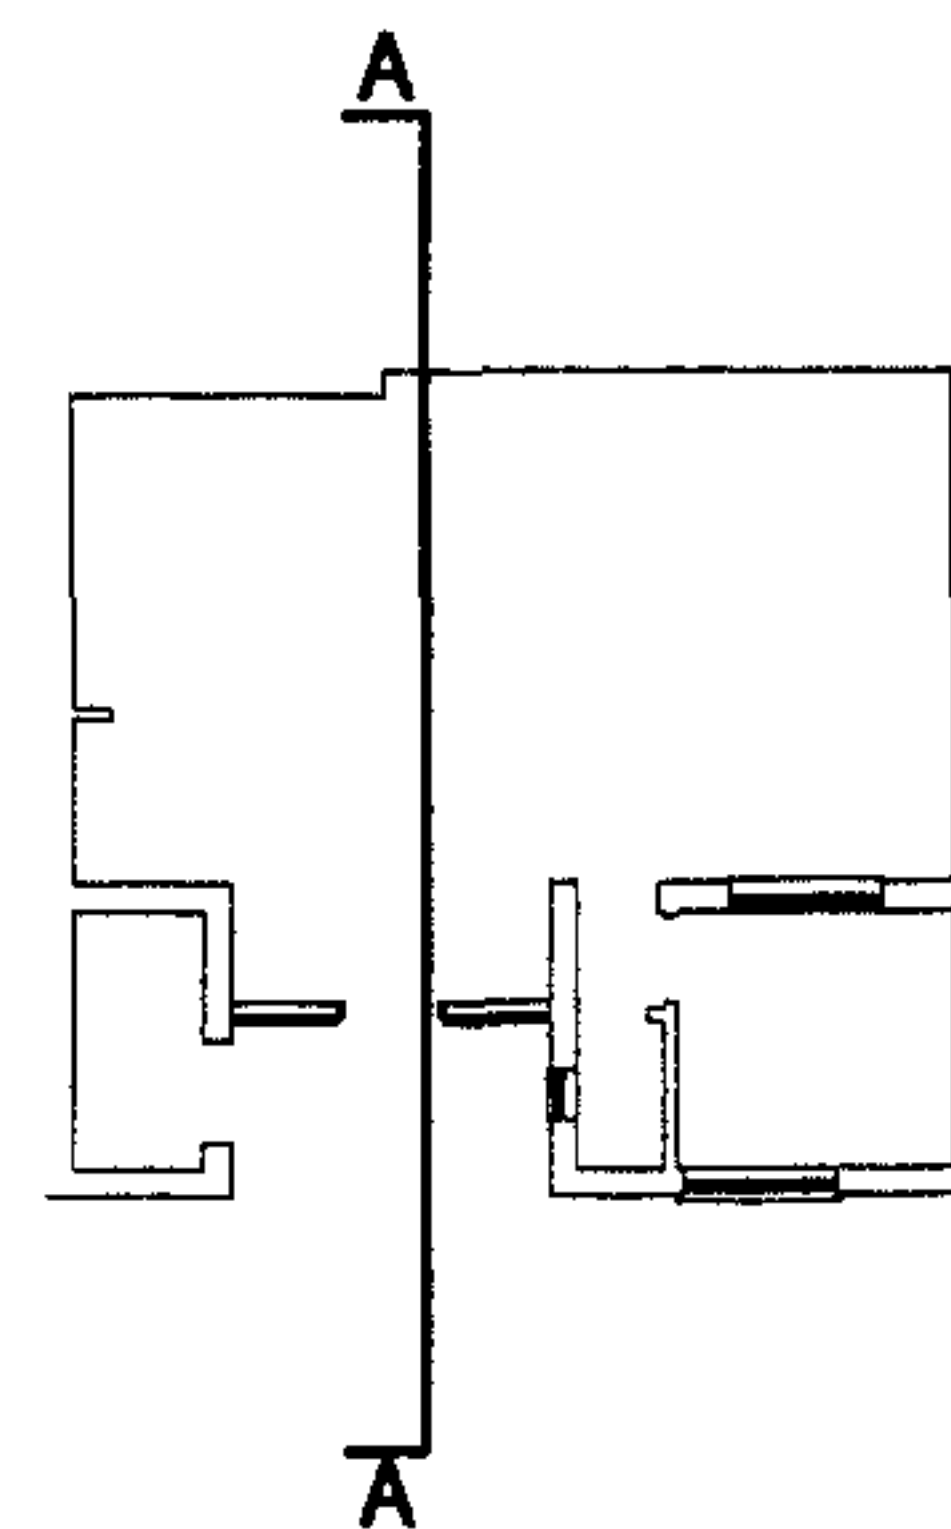


PLANNING APPLICATION 9 October 2006

archworks
The Old Truman Brewery
91 Brick Lane
London
E1 6QL
Tel/Fax: 0207 770 6179
E-mail: studio@archworks.co.uk


FIELDING HOUSE WASHROOM
Alexandra & Alneworth Estate
Conversion to Adult Education Facility

EXISTING
Sections A-A & B-B

Date: October 2006
Scale: 1:50 @ A3
Dwg No: 121/PA-005

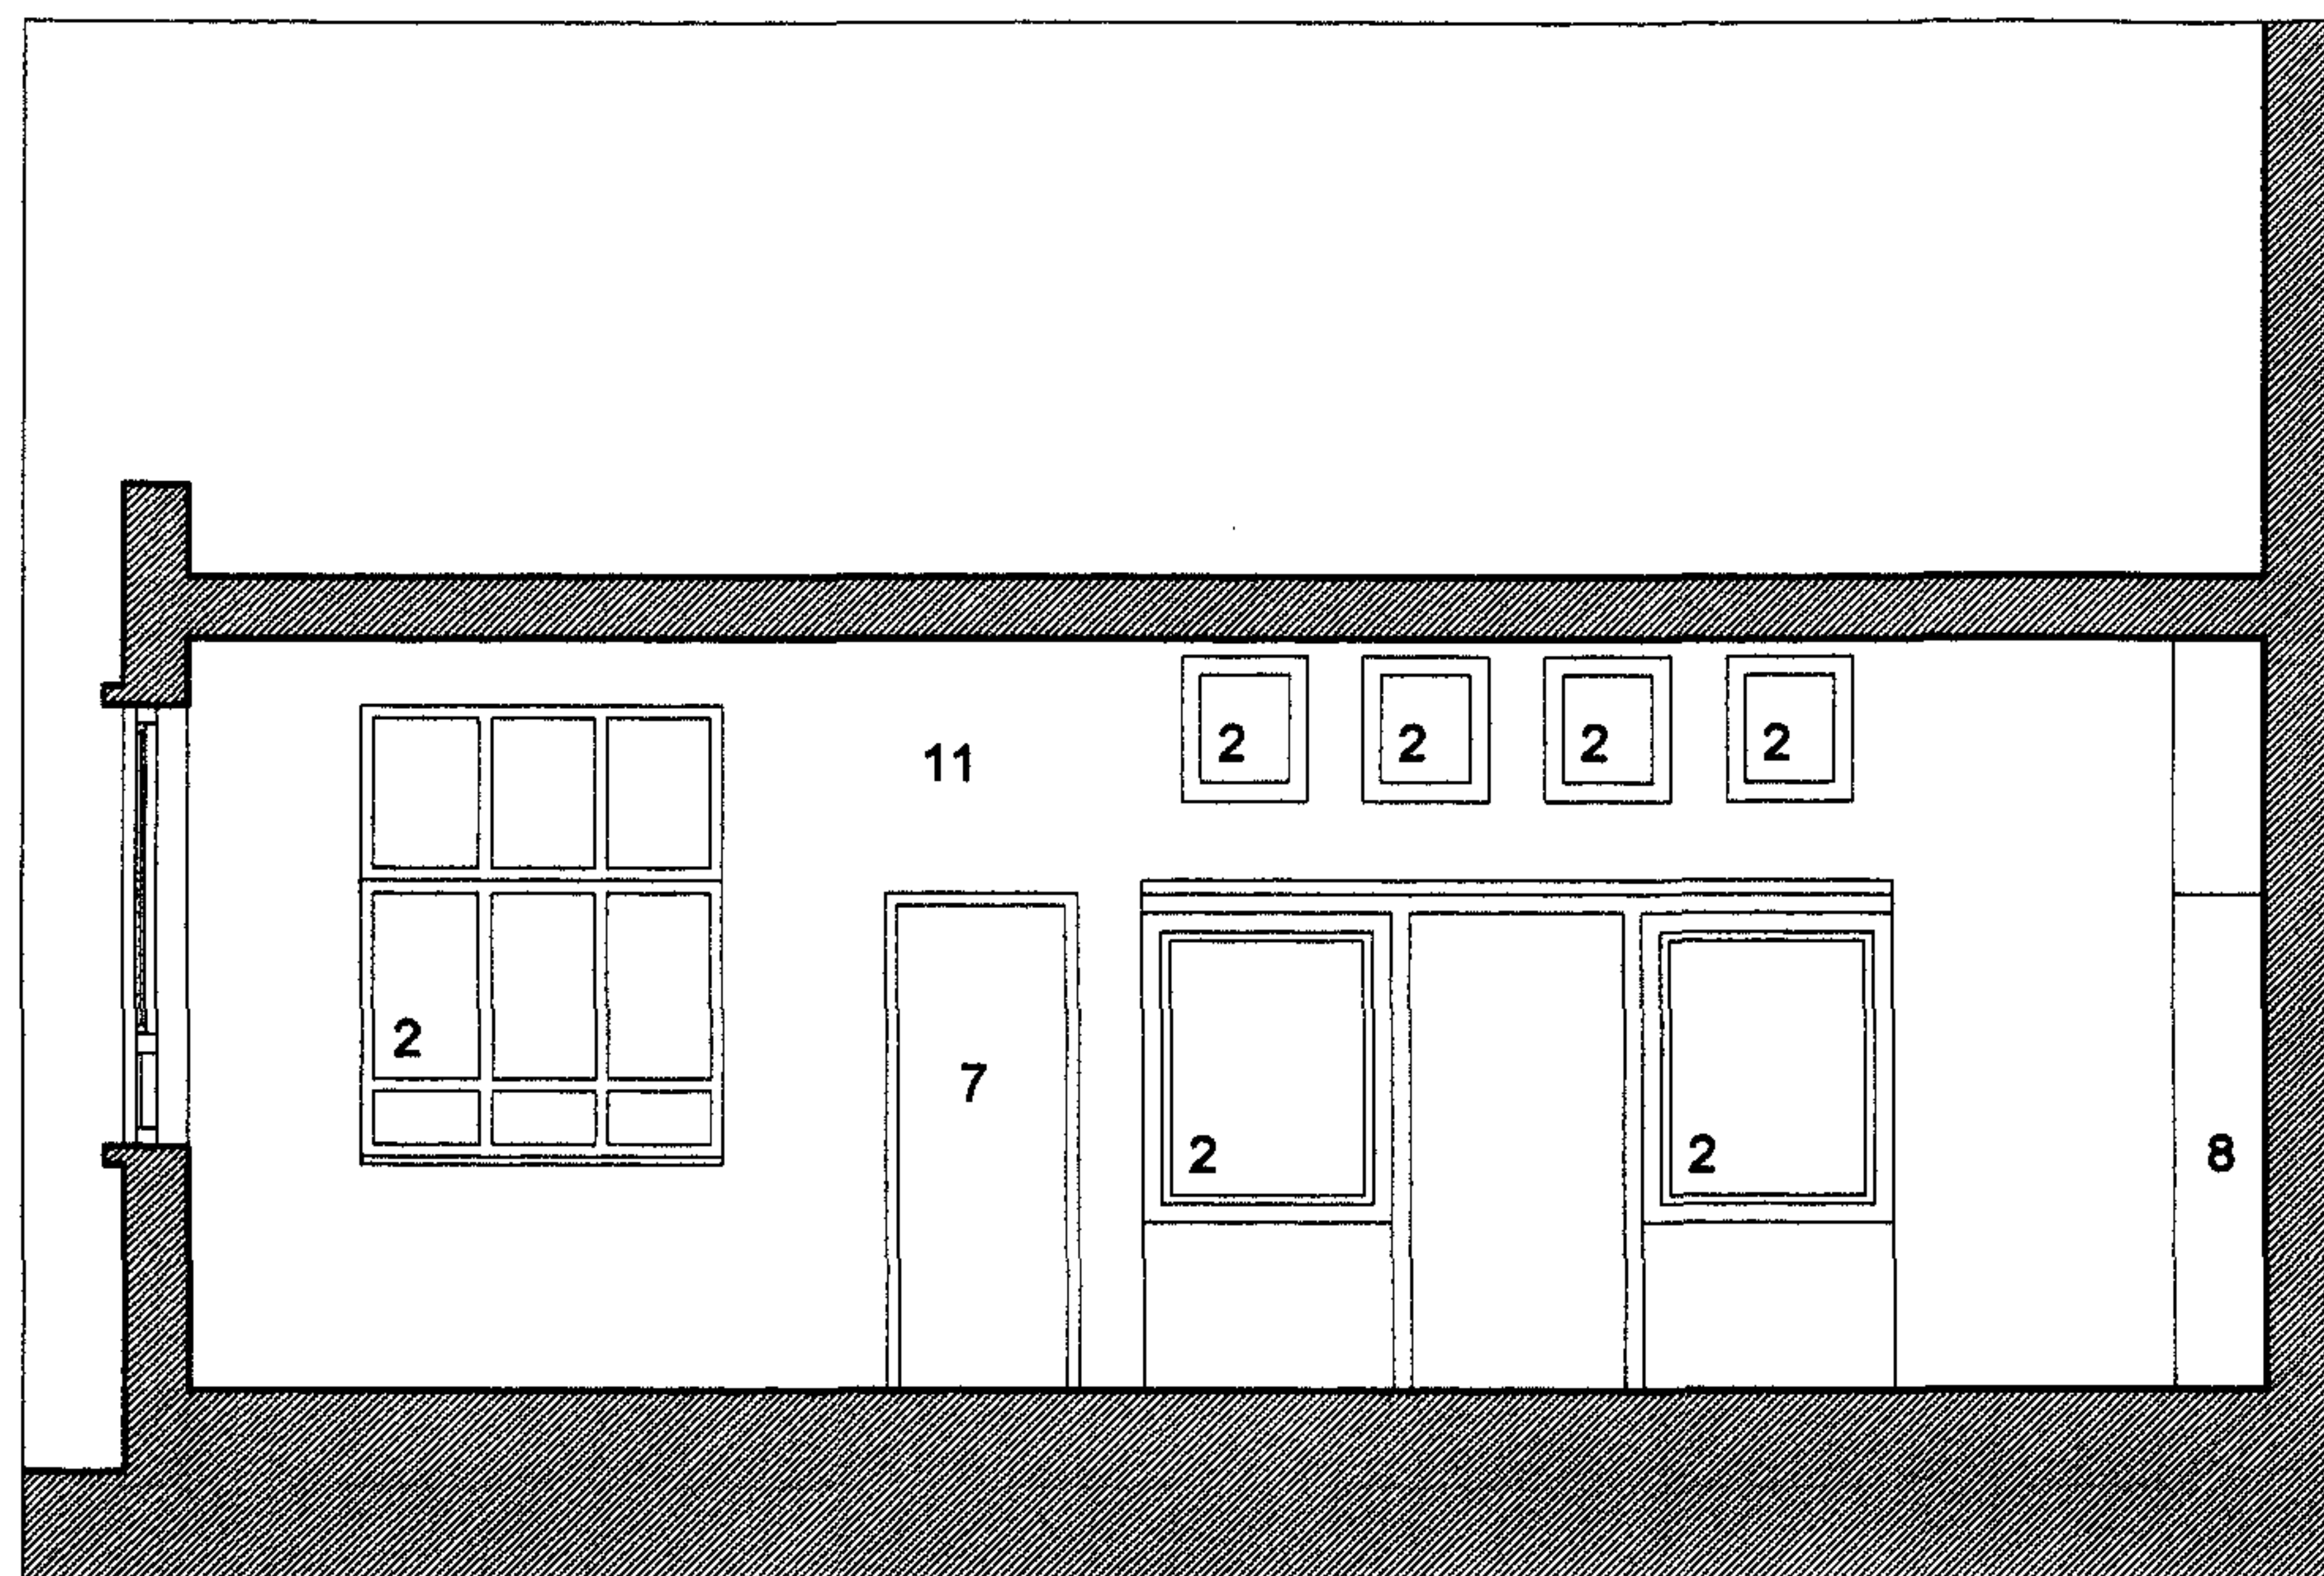



Section C-C

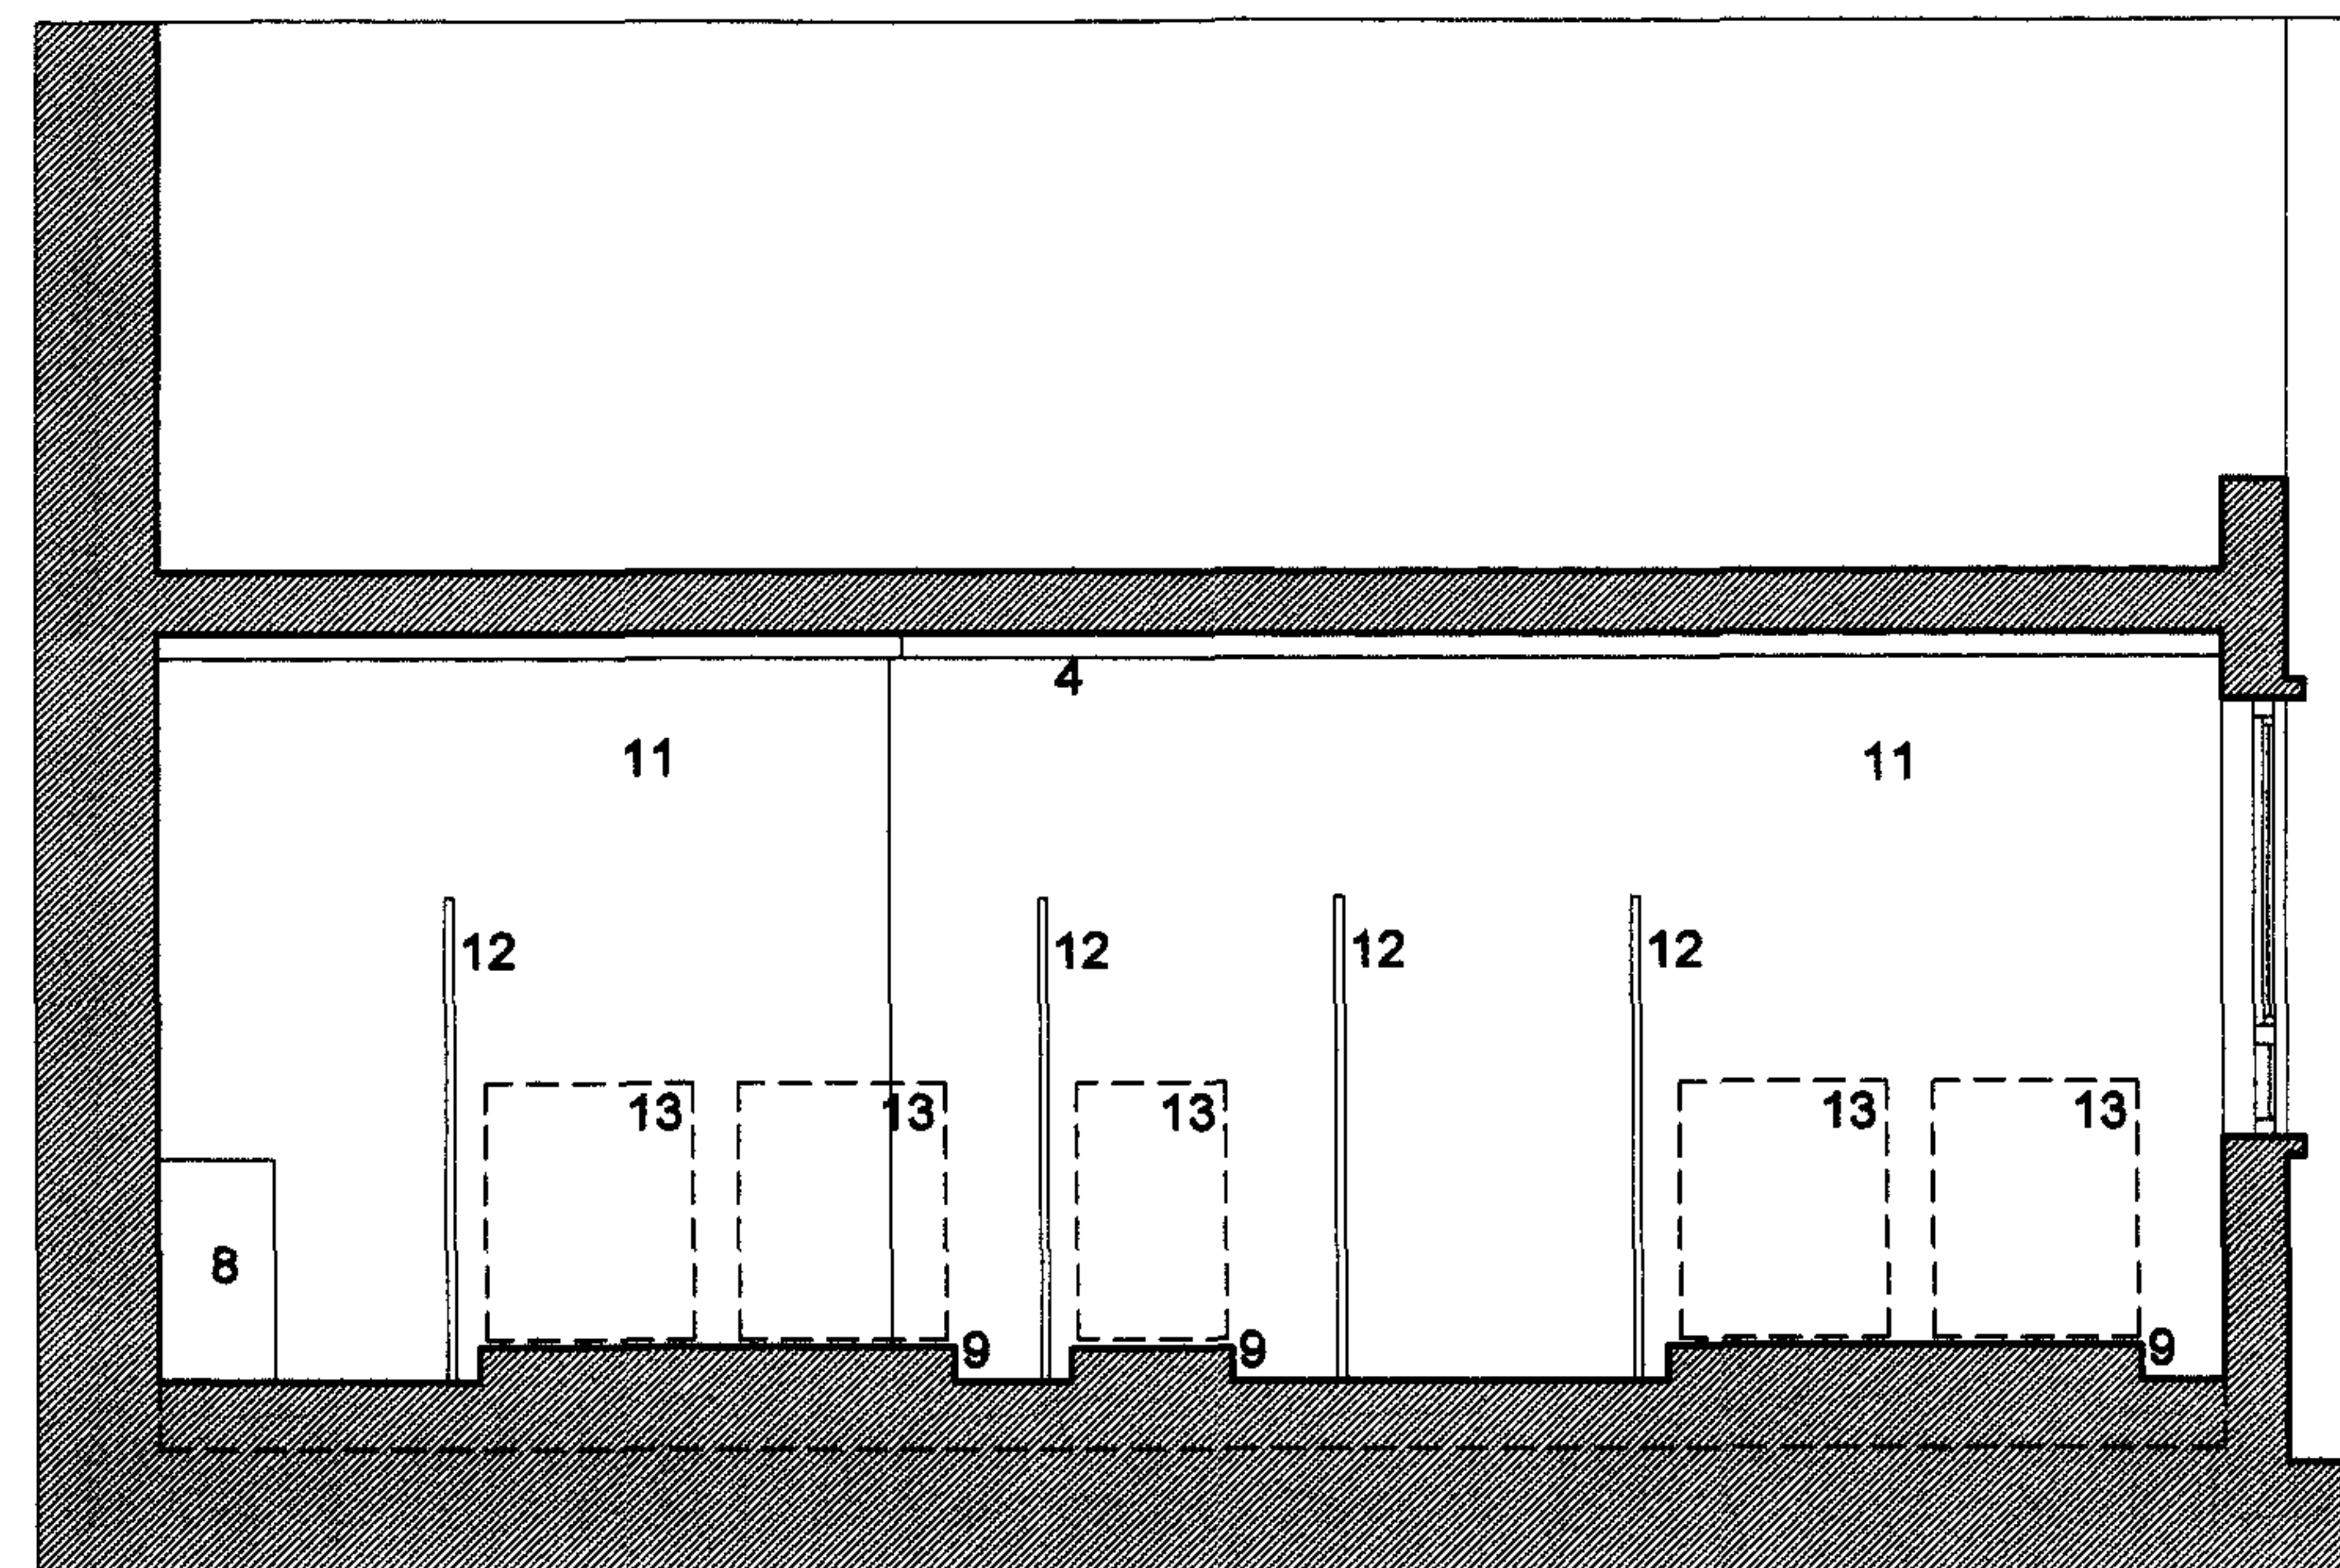

Section D-D

KEY

- 1 Brick
- 2 Aluminium frame window unit
- 3 Vent
- 4 Electricity supply
- 5 Metal fence
- 6 Lead flashing
- 7 Timber door
- 8 Wooden cabinet/cupboard
- 9 Raised concrete platform
- 10 Open drain
- 11 Plaster finishes (surface-mounted pipes)
- 12 Terrazzo concrete screen
- 13 Washing machine
- 14 Roof light over
- 15 Roof extract fan over
- 16 Cement floor

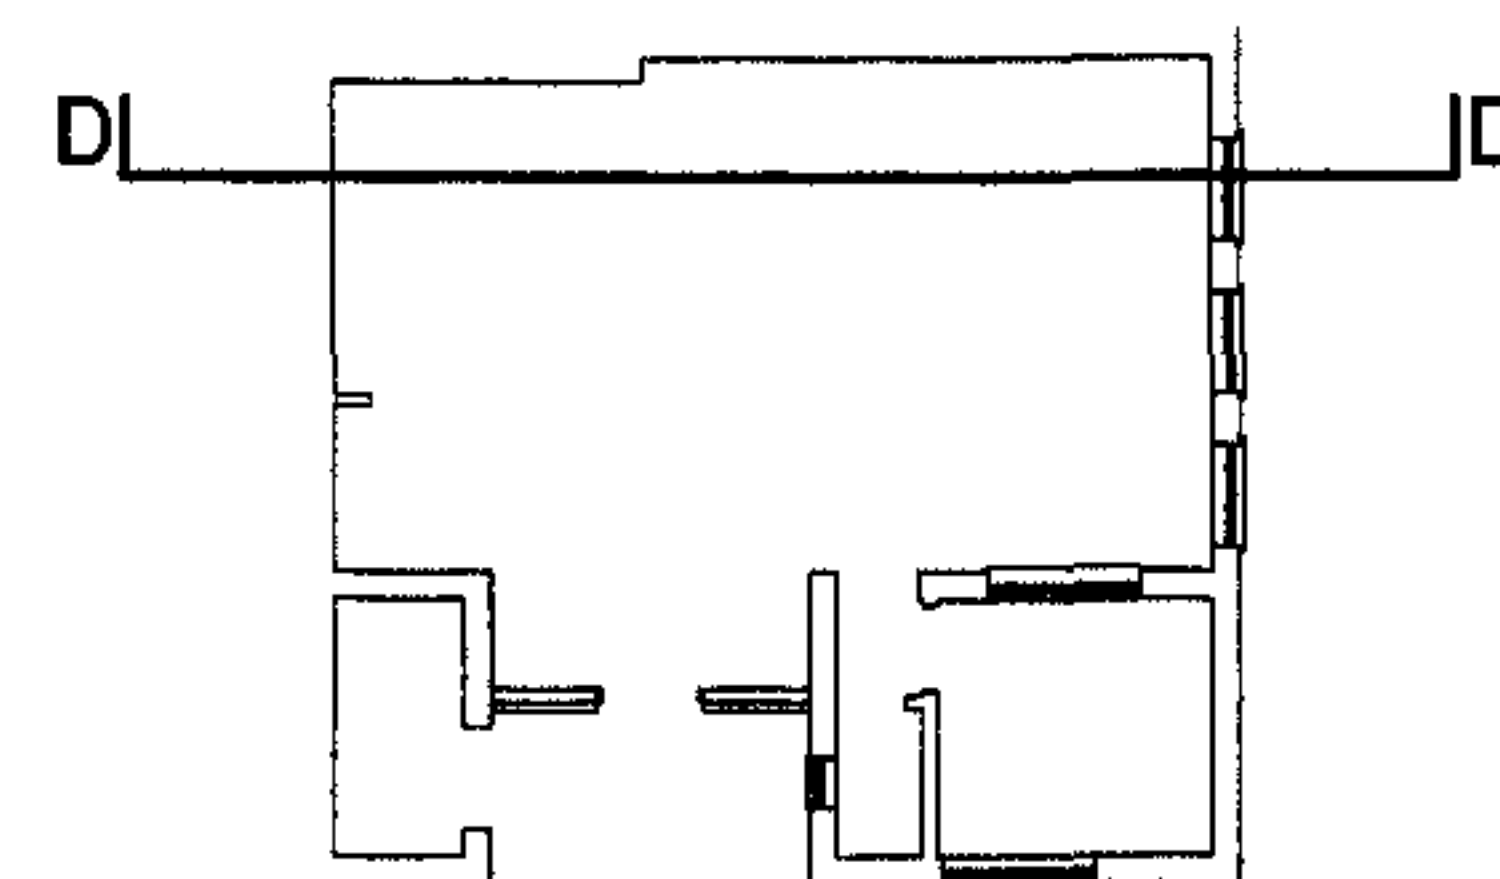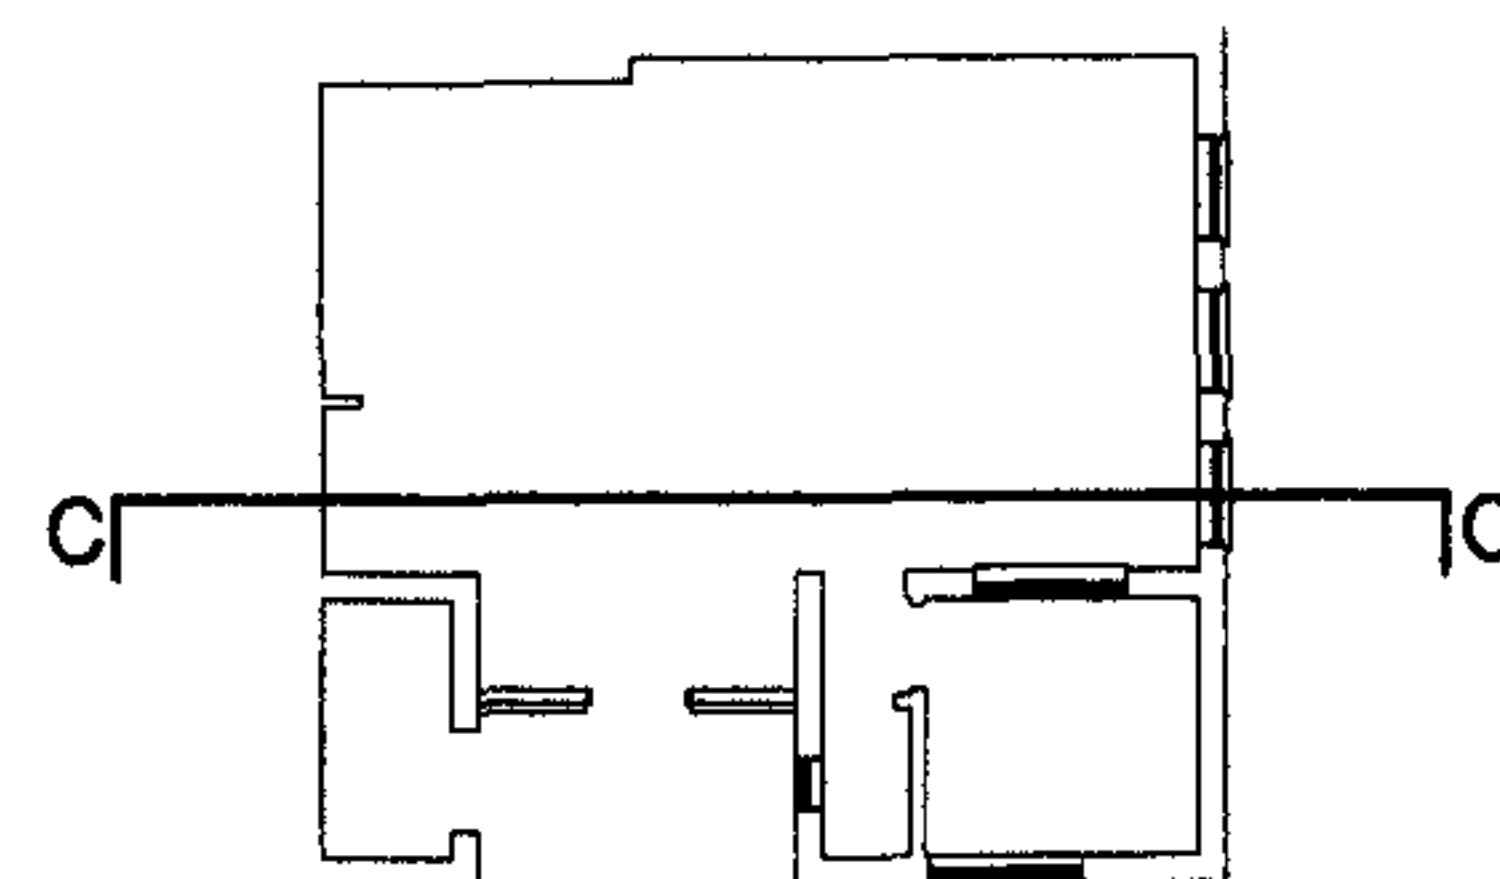


PLANNING
APPLICATION
9 October 2006

archworks
The Old Truman Brewery
91 Brick Lane
London
E1 6QL
Tel/Fax: 0207 770 6179
E-mail: studio@archworks.co.uk

FIELDING HOUSE WASHROOM
Alexandra & Ainsworth Estate
Conversion to Adult Educational Facility


EXISTING
Sections C-C & D-D

Date: October 2006
Scale: 1:50 @ A3
Dwg No: 121/PA-006

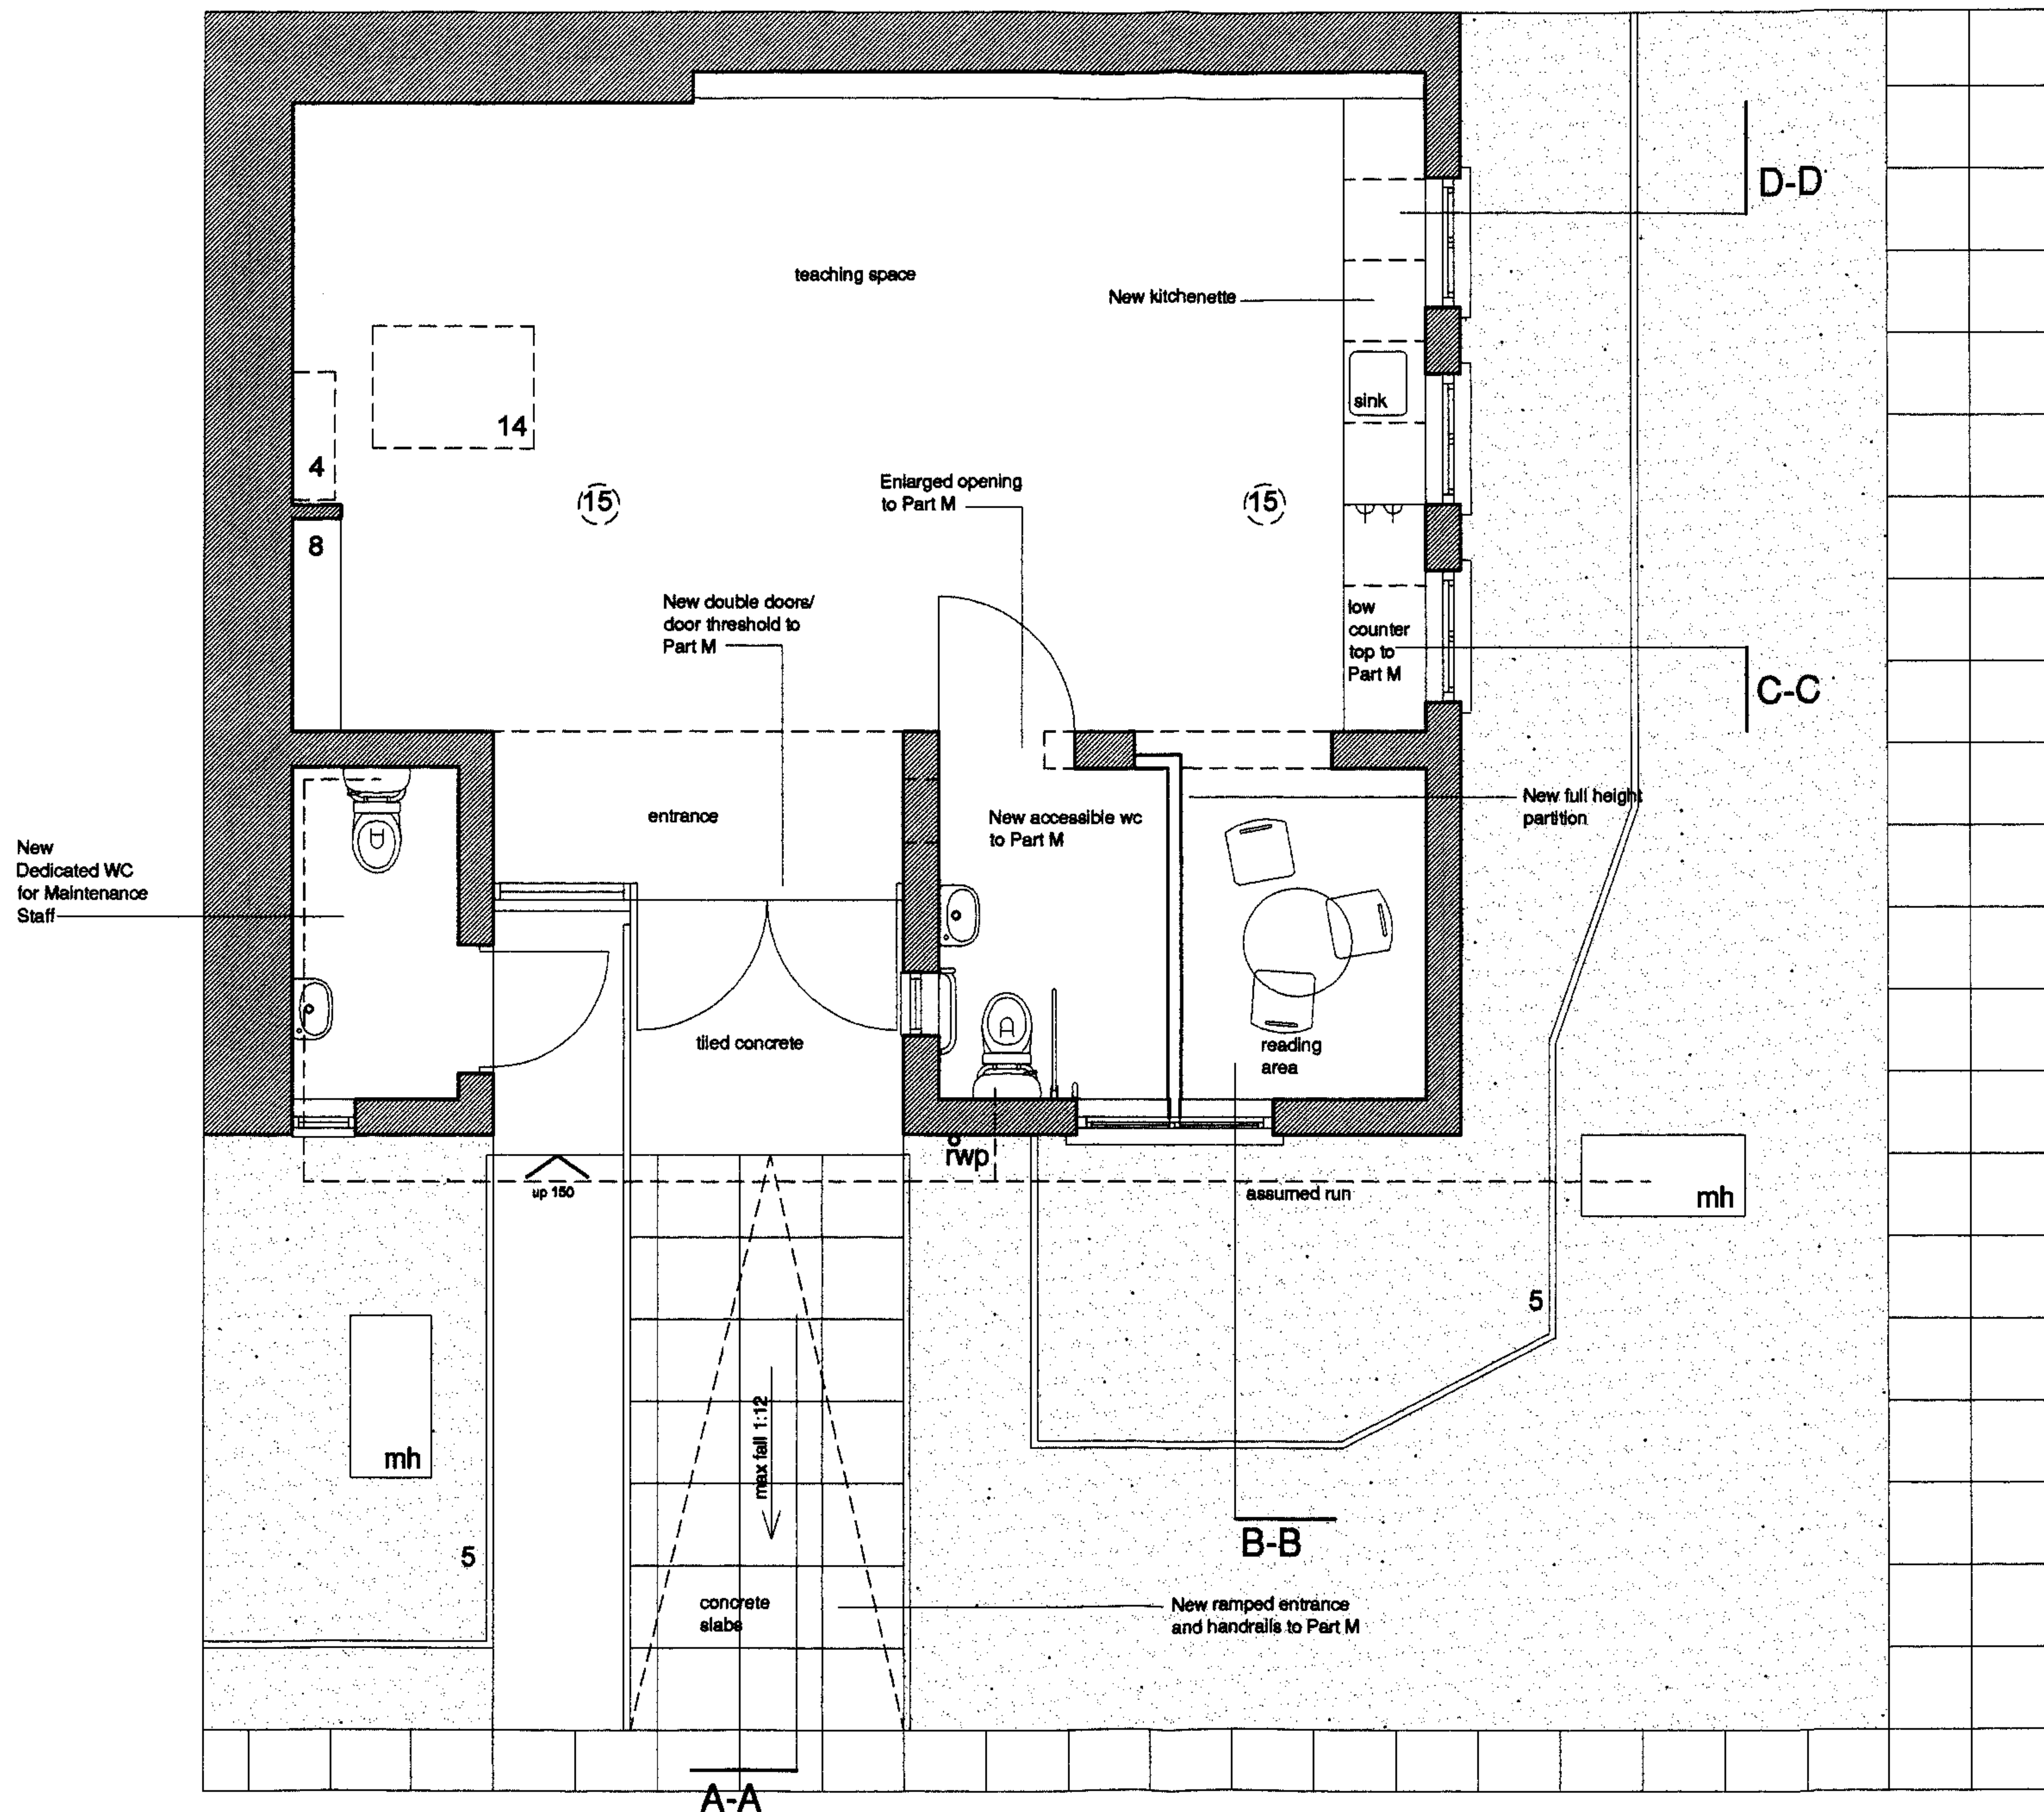

KEY

- 1 Brick
- 2 Aluminium frame window unit
- 3 Vent
- 4 Electricity supply
- 5 Metal fence
- 6 Lead flashing
- 7 Timber door
- 8 Wooden cabinet/cupboard
- 9 Raised concrete platform
- 10 Open drain
- 11 Plaster finishes (surface-mounted pipes)
- 12 Terrazzo concrete screen
- 13 Washing machine
- 14 Roof light over
- 15 Roof extract fan over
- 16 Cement floor
- 17 Gate/barrier
- 18 1:12 ramp to door
- 19 Double door

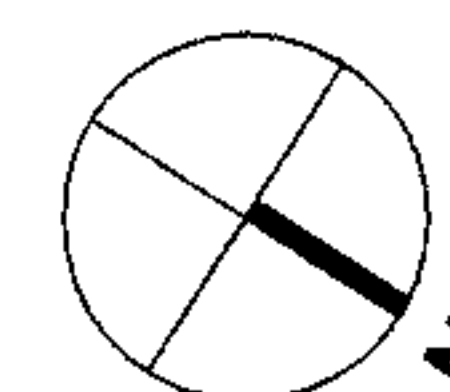


PLANNING APPLICATION 9 October 2006

archworks
The Old Truman Brewery
91 Brick Lane
London
E1 6QL
Tel/Fax: 0207 770 6179
E-mail: studio@archworks.co.uk

FIELDING HOUSE WASHROOM
Alexandra & Alneworth Estate
Conversion to Adult Education Facility

PROPOSED
Plan

Date: October 2006
Scale: 1:50 @ A3
Dwg No: 121/PA-013

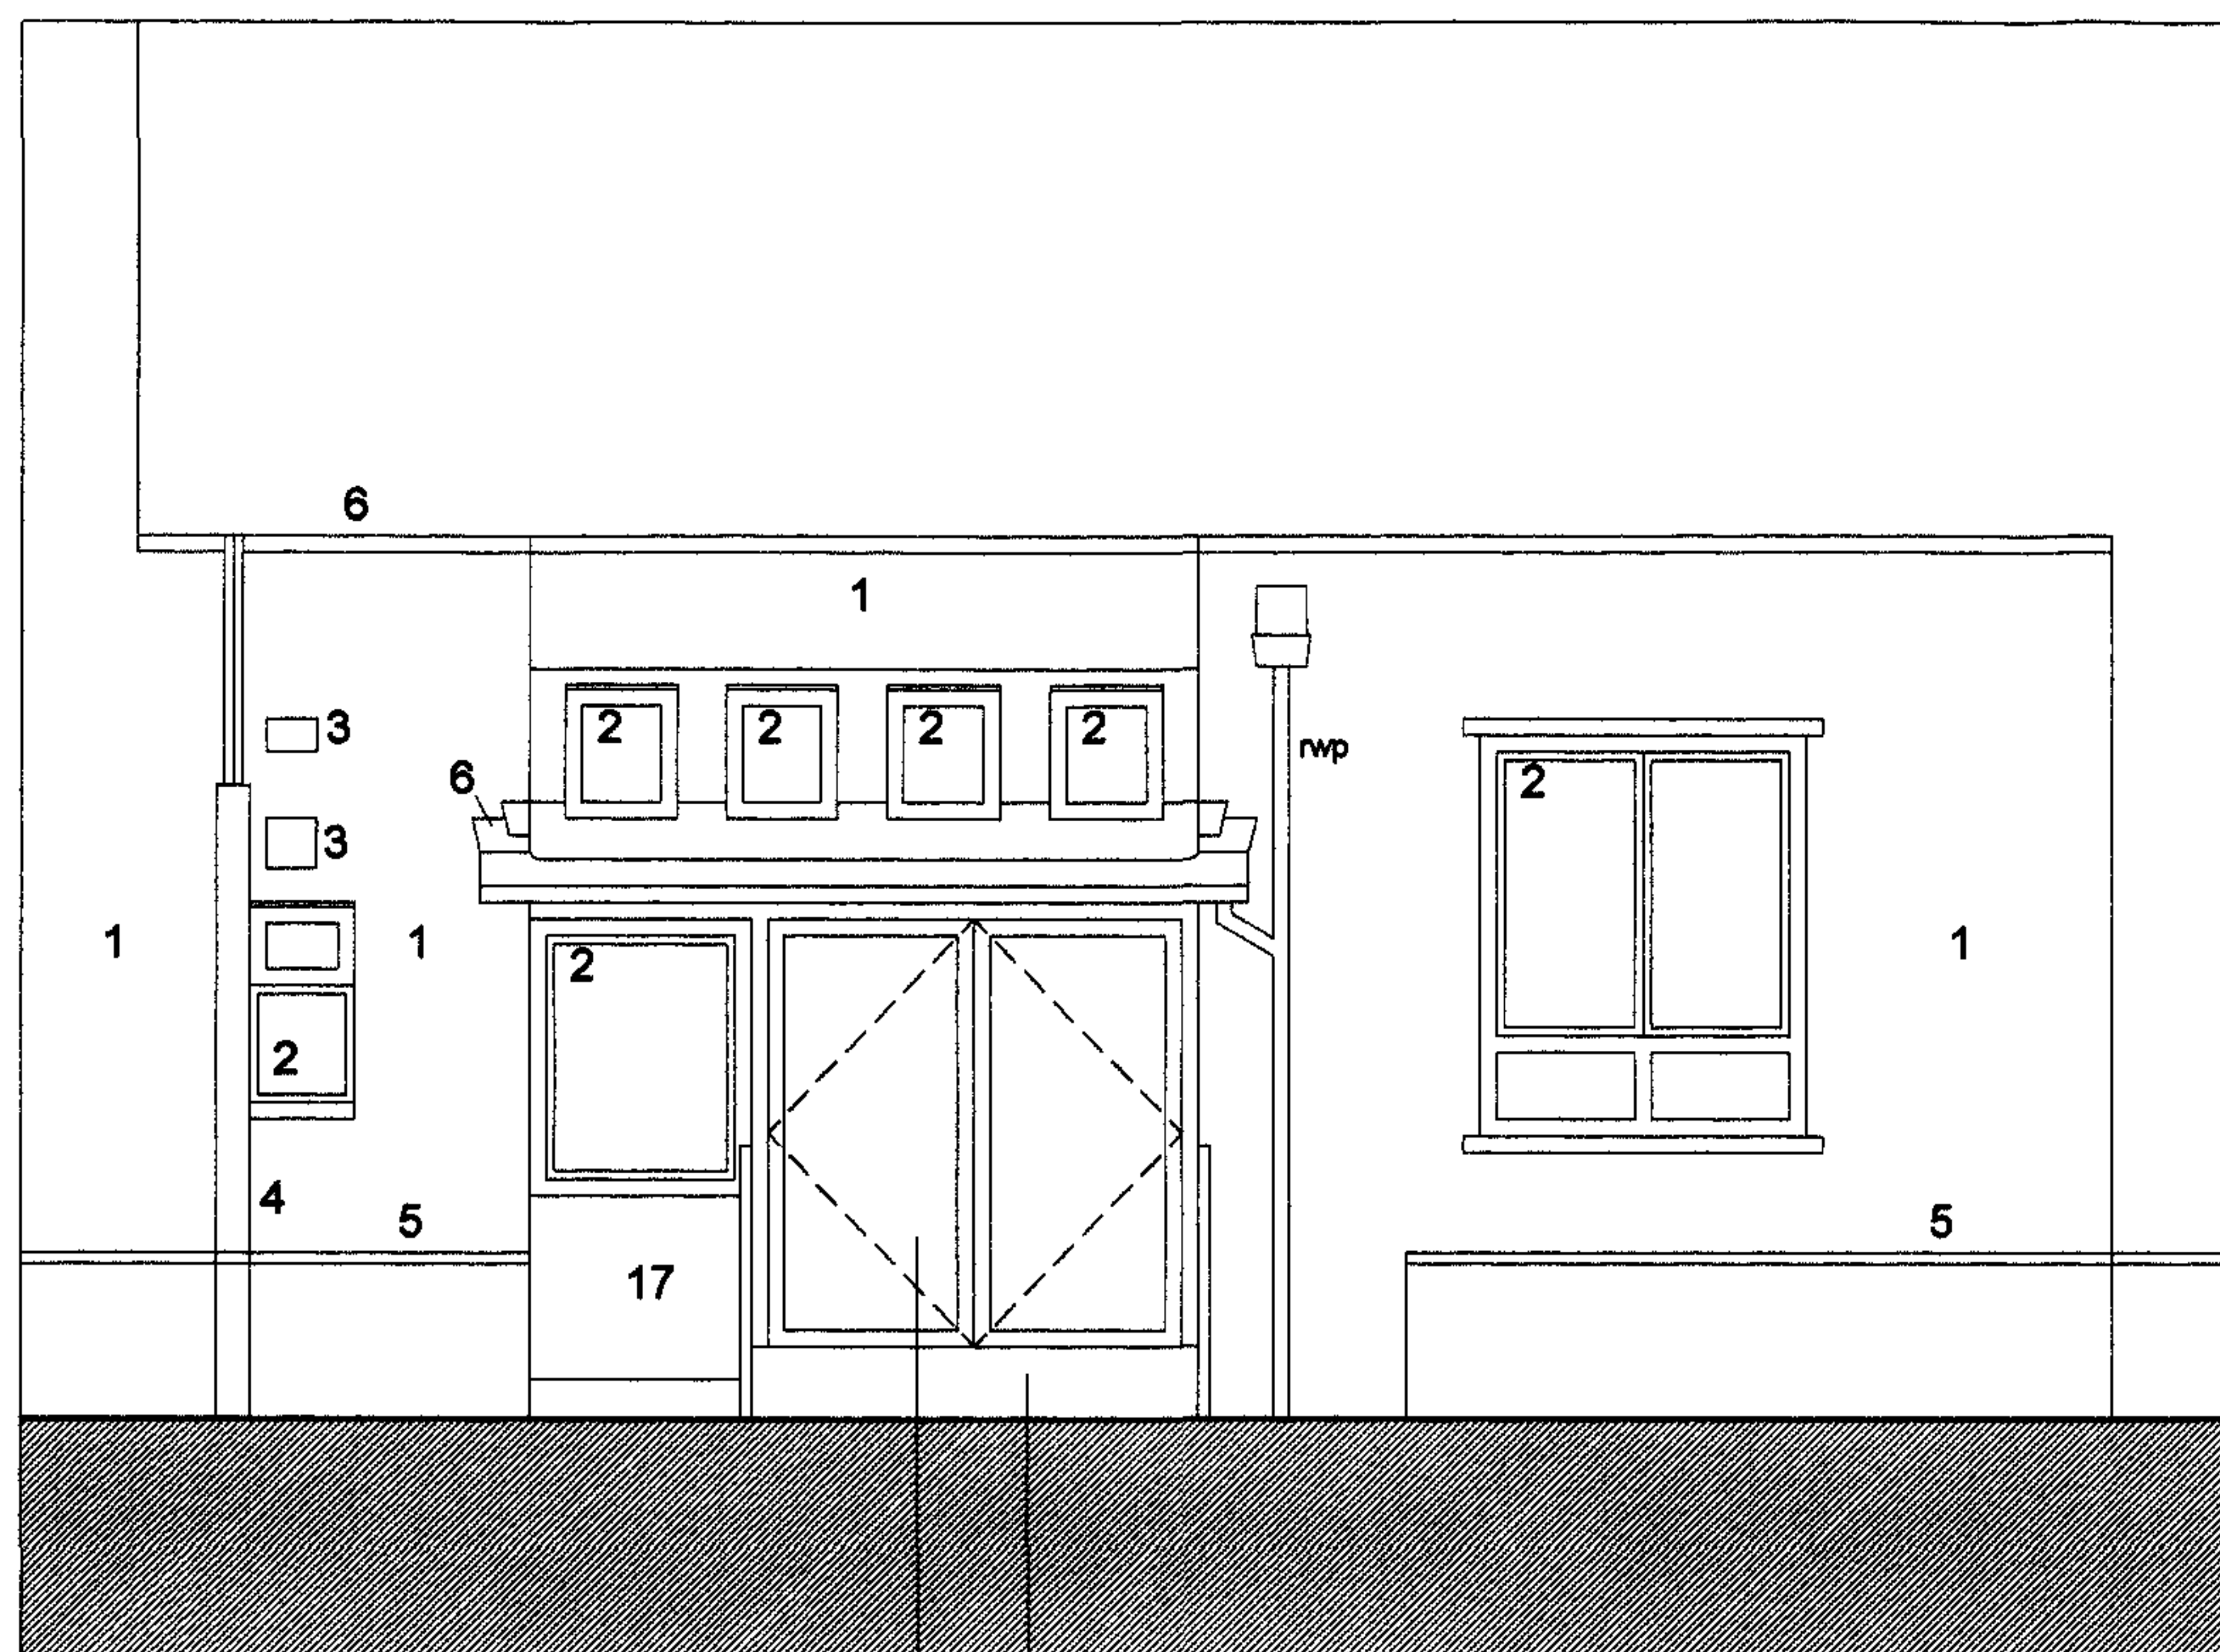


Front Elevation

New double doors/
door threshold to
Part M

New ramped entrance
and handrails to Part M

KEY

- 1 Brick
- 2 Aluminium frame window unit
- 3 Vent
- 4 Electricity supply
- 5 Metal fence
- 6 Lead flashing
- 7 Timber door
- 8 Wooden cabinet/cupboard
- 9 Raised concrete platform
- 10 Open drain
- 11 Plaster finishes (surface-mounted pipes)
- 12 Terrazzo concrete screen
- 13 Washing machine
- 14 Roof light over
- 15 Roof extract fan over
- 16 Cement floor
- 17 Gate/barrier
- 18 1:12 ramp to door
- 19 Double door

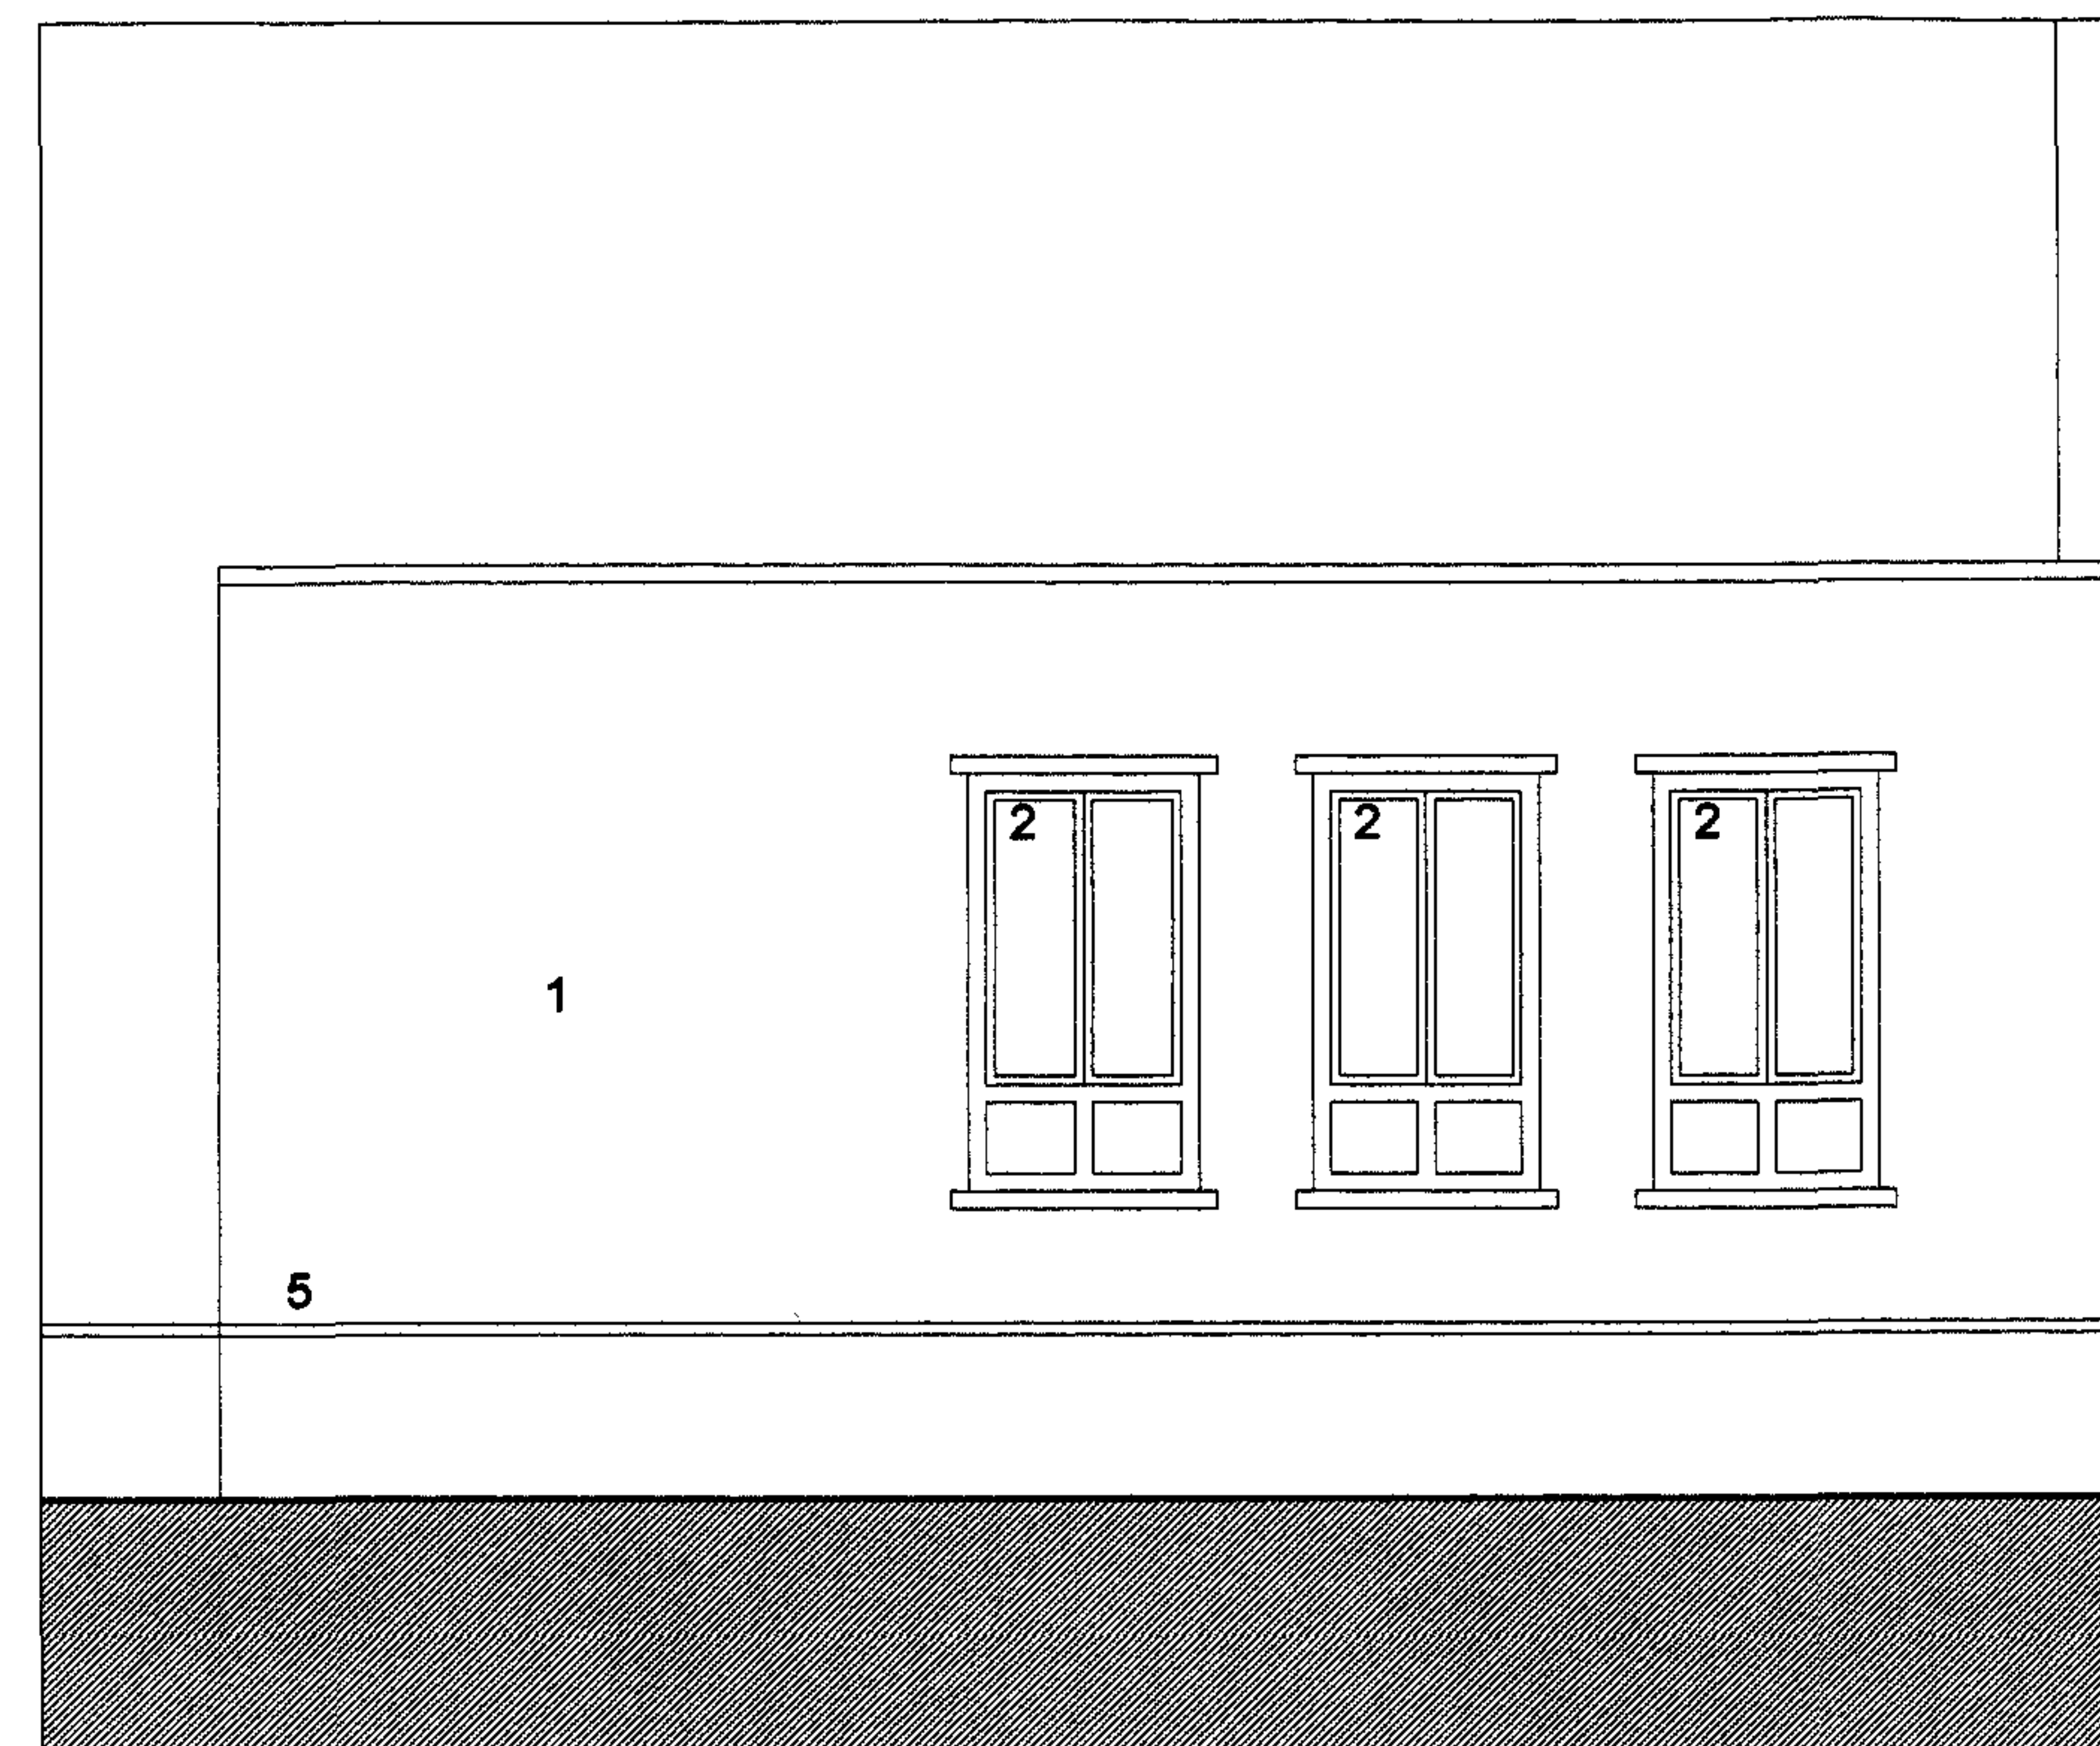

Side Elevation


PLANNING APPLICATION 9 October 2006

archworks
The Old Truman Brewery
91 Brick Lane
London
E1 6QL
Tel/Fax: 0207 770 6179
E-mail: studio@archworks.co.uk

FIELDING HOUSE WASHROOM
Alexandra & Ainsworth Estate
Conversion to Adult Educational Facility

PROPOSED
Elevations



Date: October 2006
Scale: 1 : 50 @ A3
Dwg No: 121/PA-014

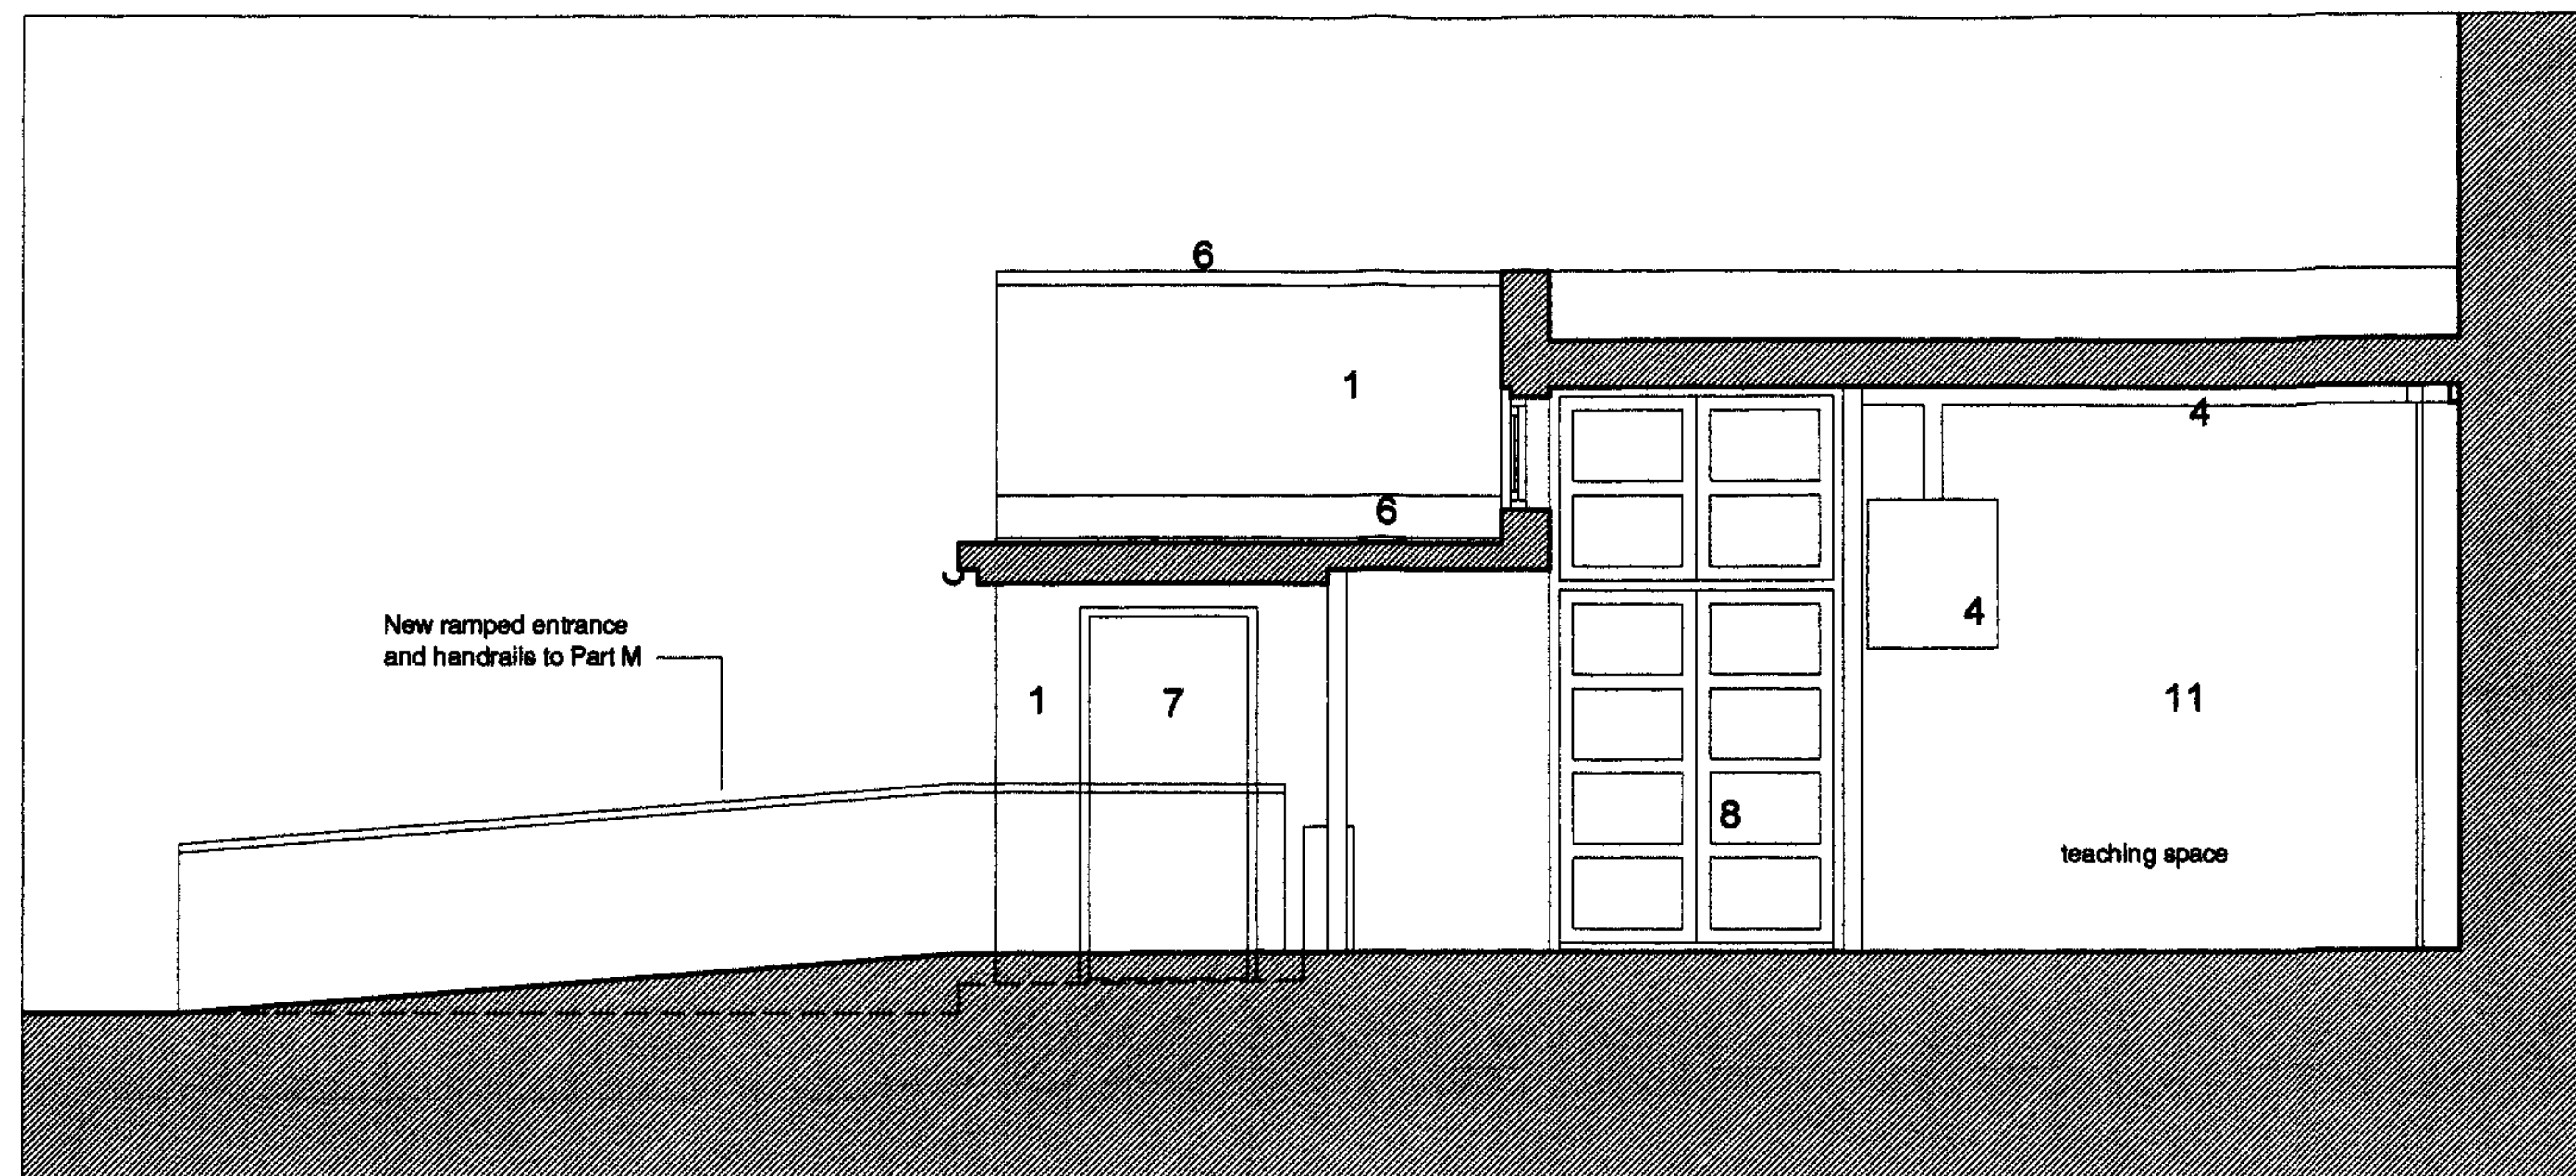

Section A-A

KEY

- 1 Brick
- 2 Aluminium frame window unit
- 3 Vent
- 4 Electricity supply
- 5 Metal fence
- 6 Lead flashing
- 7 Timber door
- 8 Wooden cabinet/cupboard
- 9 Rised concrete platform
- 10 Open drain
- 11 Plaster finishes (surface-mounted pipes)
- 12 Terrazzo concrete screen
- 13 Washing machine
- 14 Roof light over
- 15 Roof extract fan over
- 16 Cement floor
- 17 Gate/barrier
- 18 1:12 ramp to door
- 19 Double door

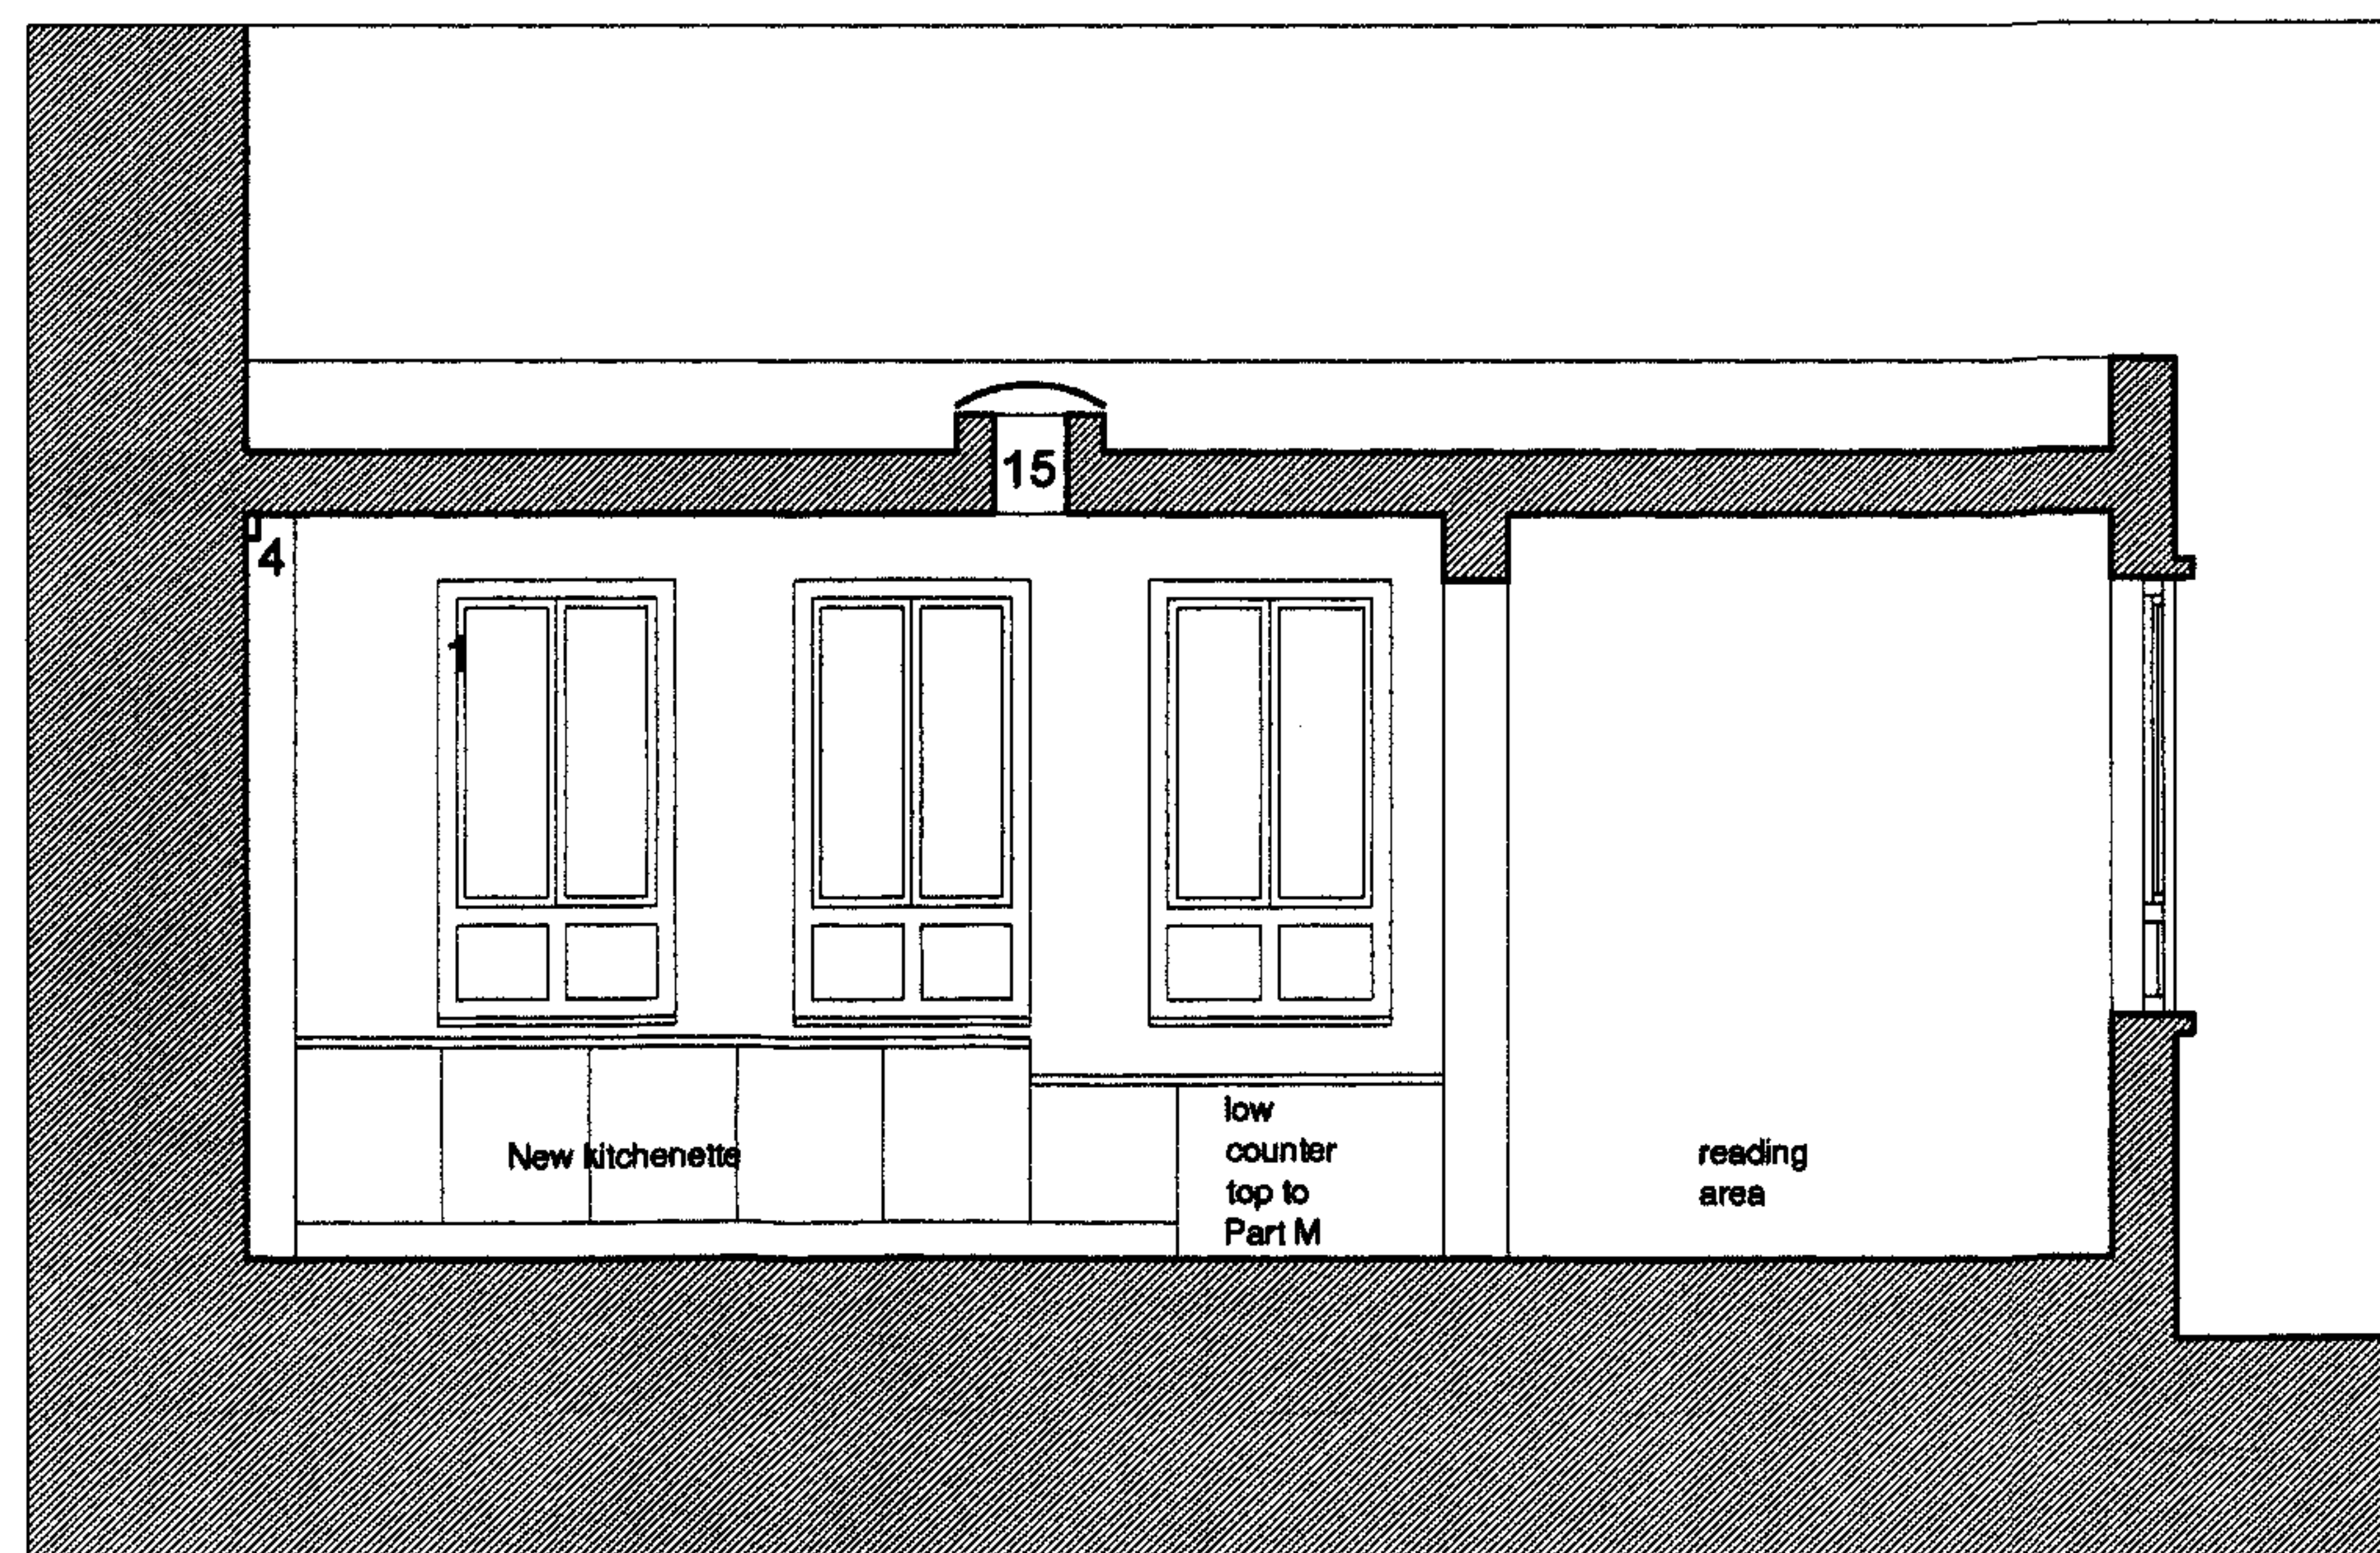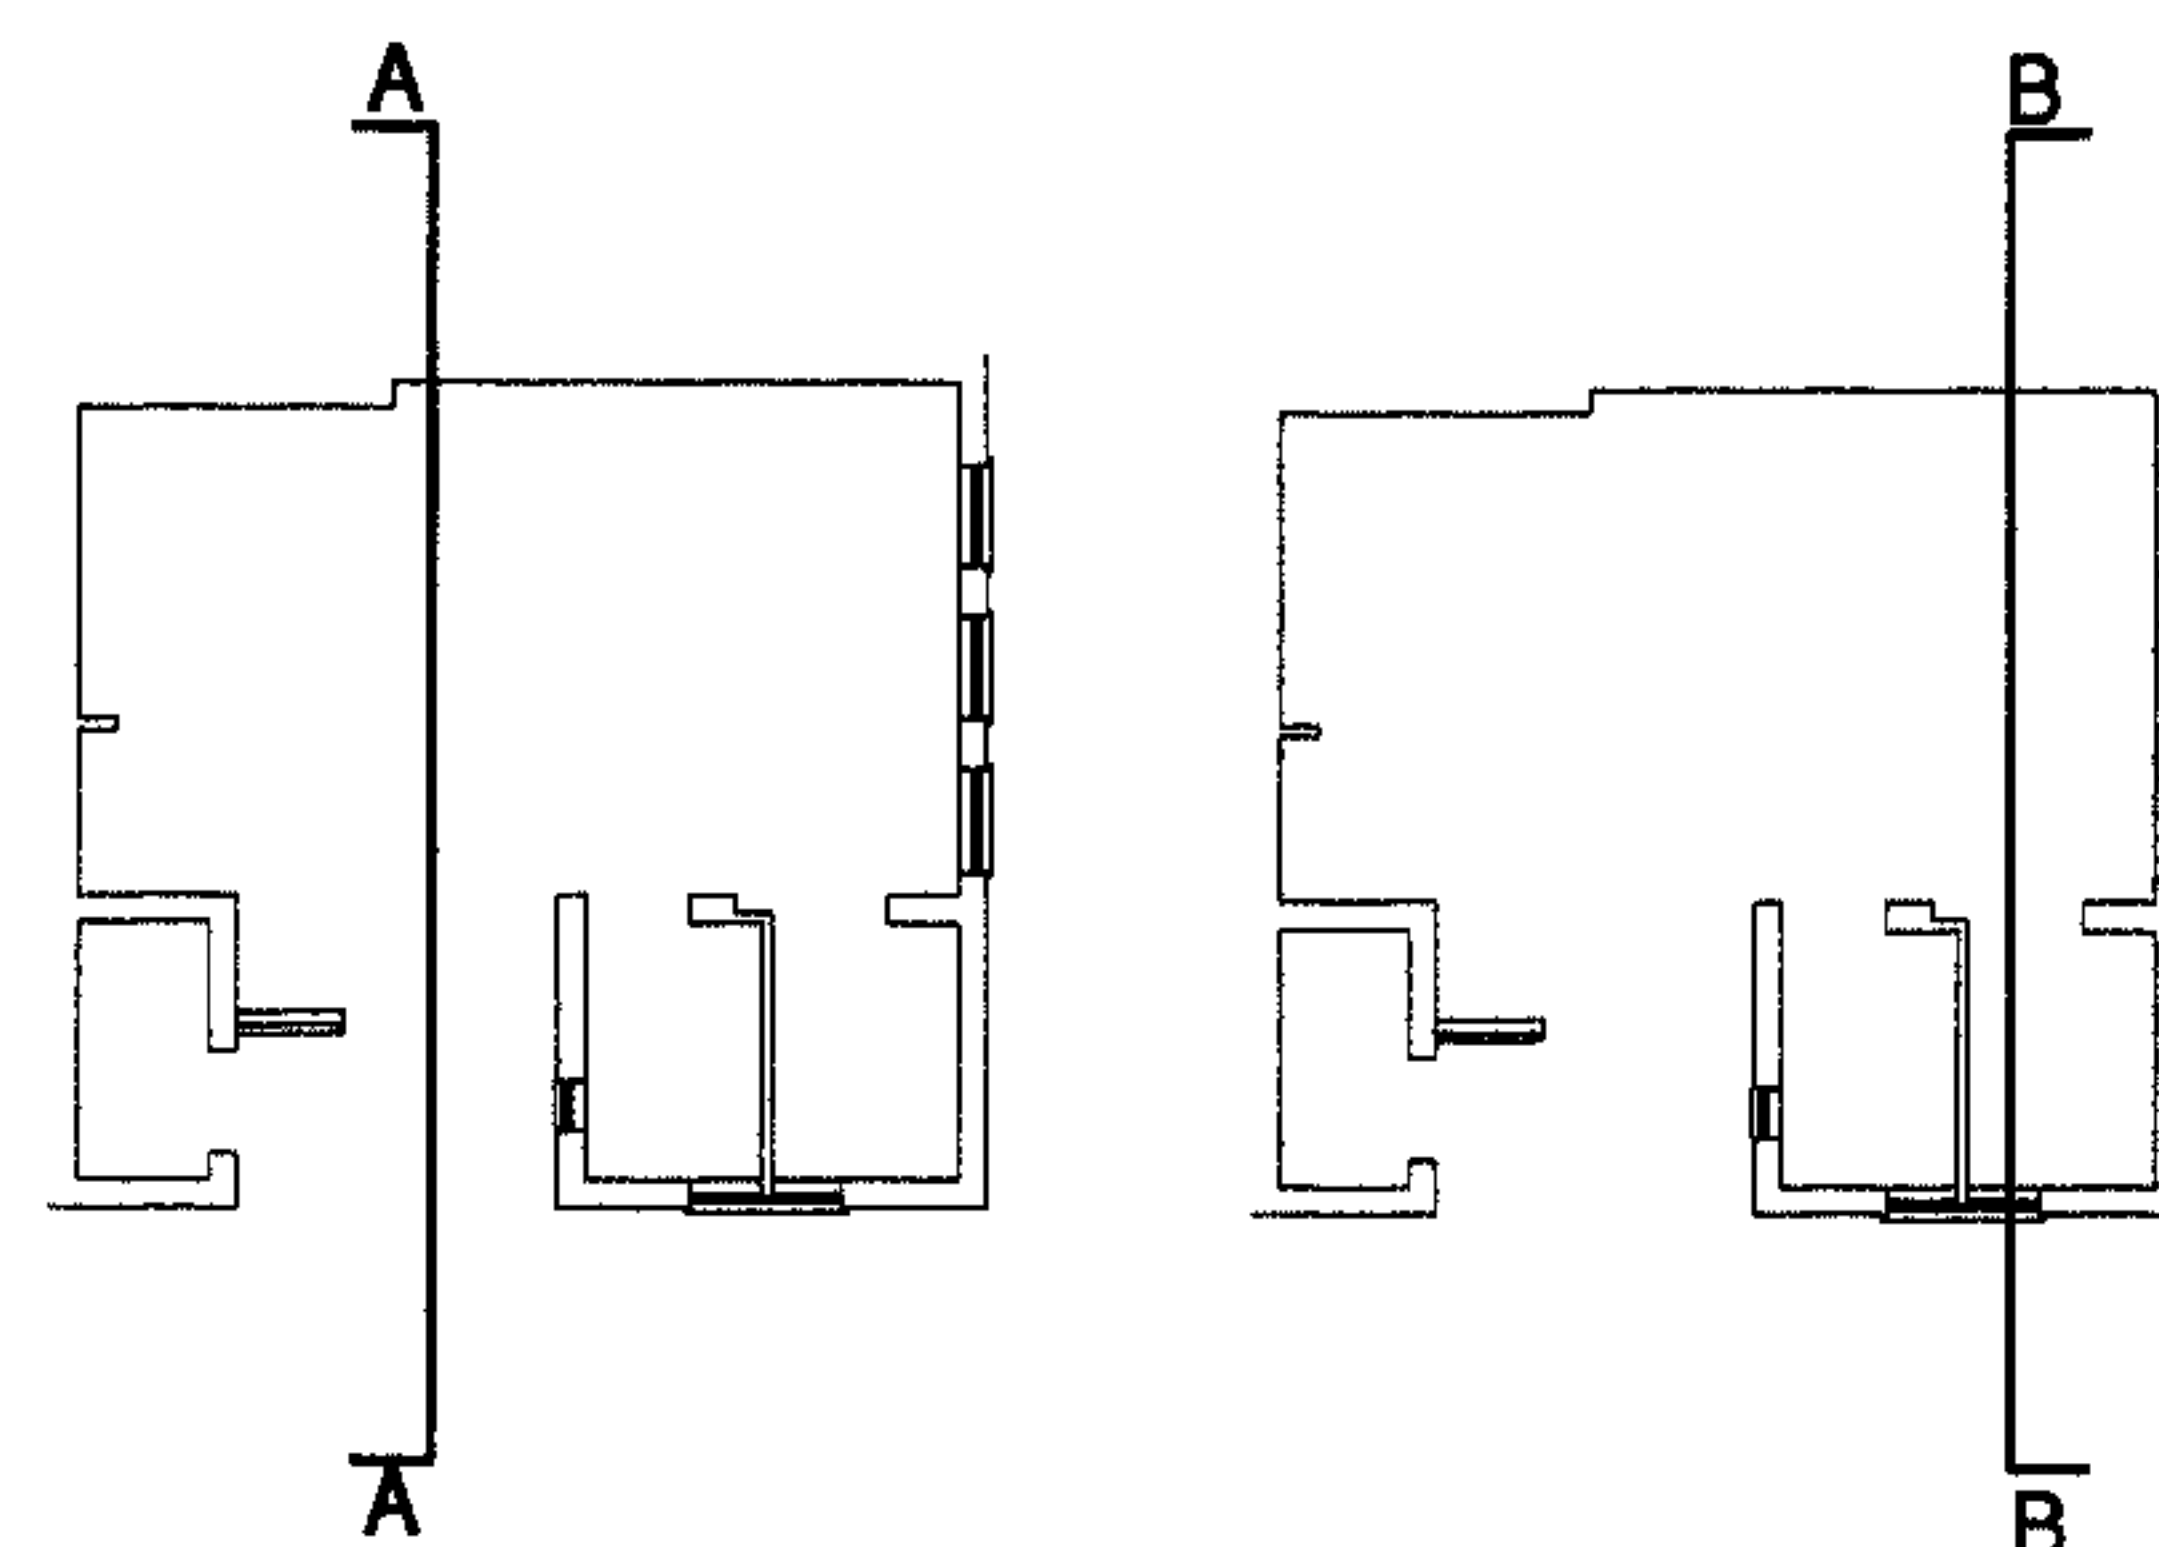

Section B-B


PLANNING
APPLICATION
9 October 2006

archworks
The Old Truman Brewery
91 Brick Lane
London
E1 6QL
Tel/Fax: 0207 770 6179
E-mail: studio@archworks.co.uk

FIELDING HOUSE WASHROOM
Alexandra & Ainsworth Estate
Conversion to Adult Education Facility

PROPOSED
Sections A-A & B-B

Date: October 2006
Scale: 1 : 50 @ A3
Dwg No: 121/PA-015

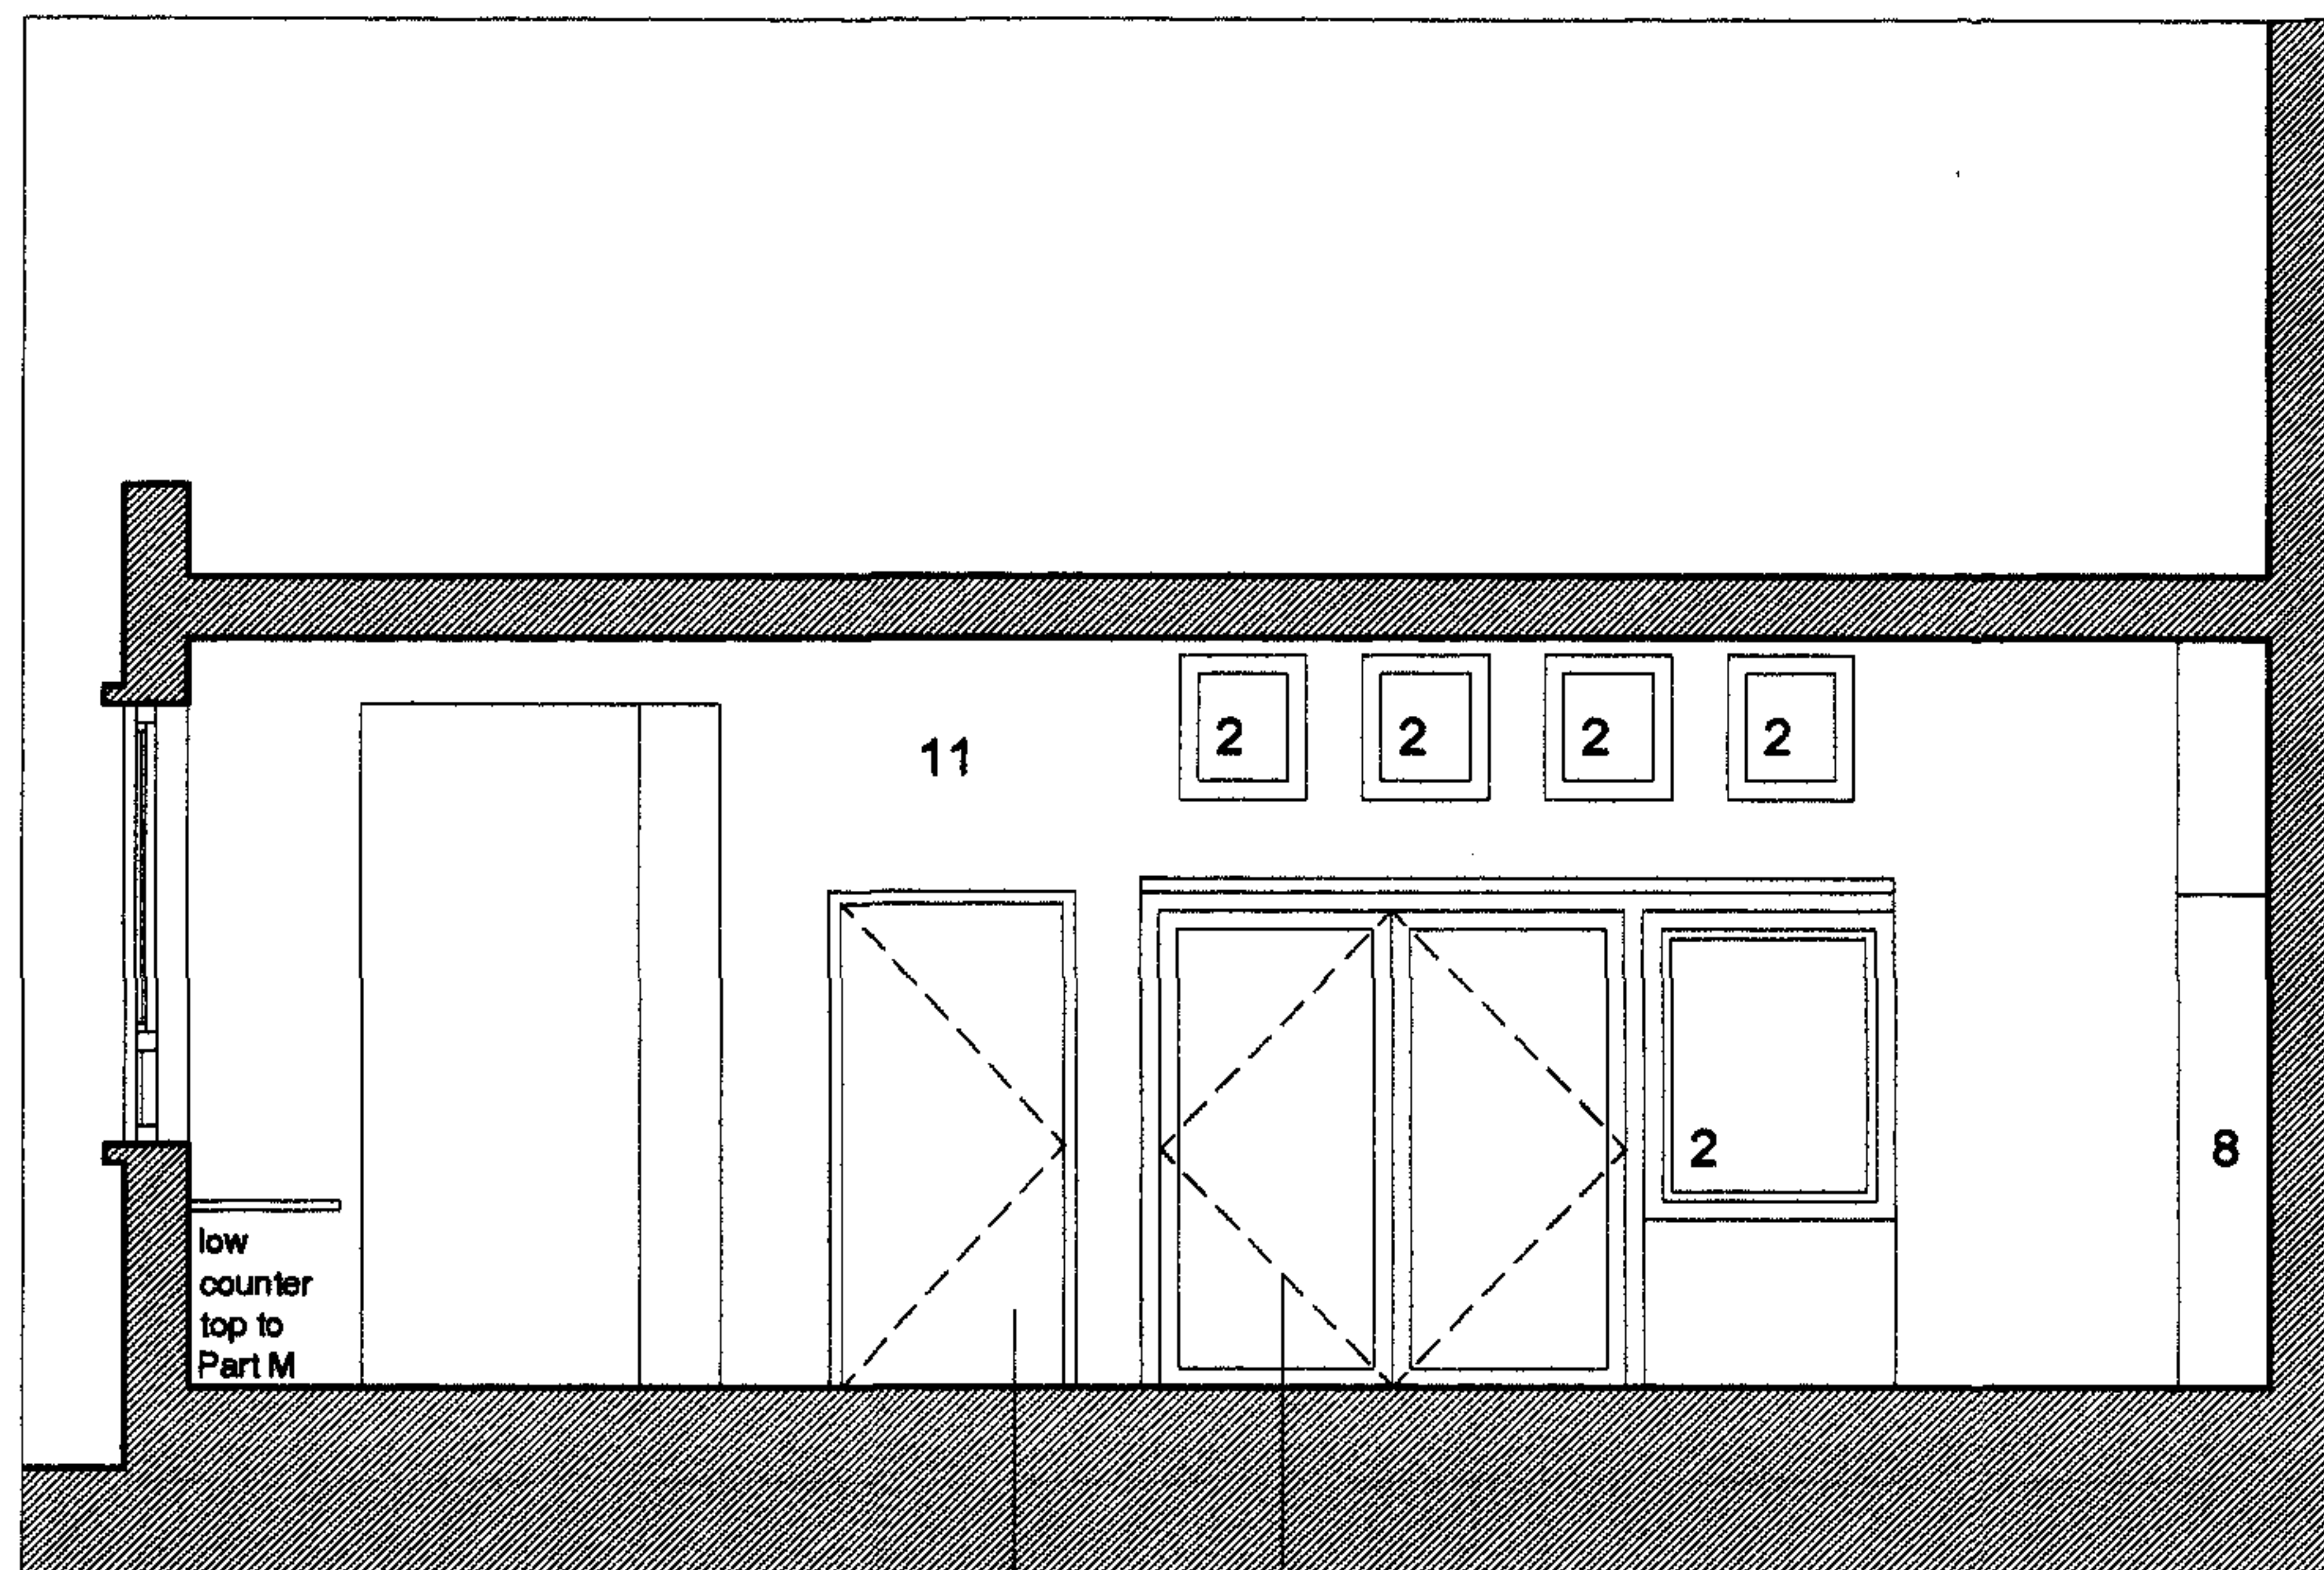



Section C-C

Enlarged opening
to Part M


New double doors/
door threshold to
Part M

KEY

- 1 Brick
- 2 Aluminium frame window unit
- 3 Vent
- 4 Electricity supply
- 5 Metal fence
- 6 Lead flashing
- 7 Timber door
- 8 Wooden cabinet/cupboard
- 9 Raised concrete platform
- 10 Open drain
- 11 Plaster finishes (surface-mounted pipes)
- 12 Terrazzo concrete screen
- 13 Washing machine
- 14 Roof light over
- 15 Roof extract fan over
- 16 Cement floor
- 17 Gate/barrier
- 18 1:12 ramp to door
- 19 Double door

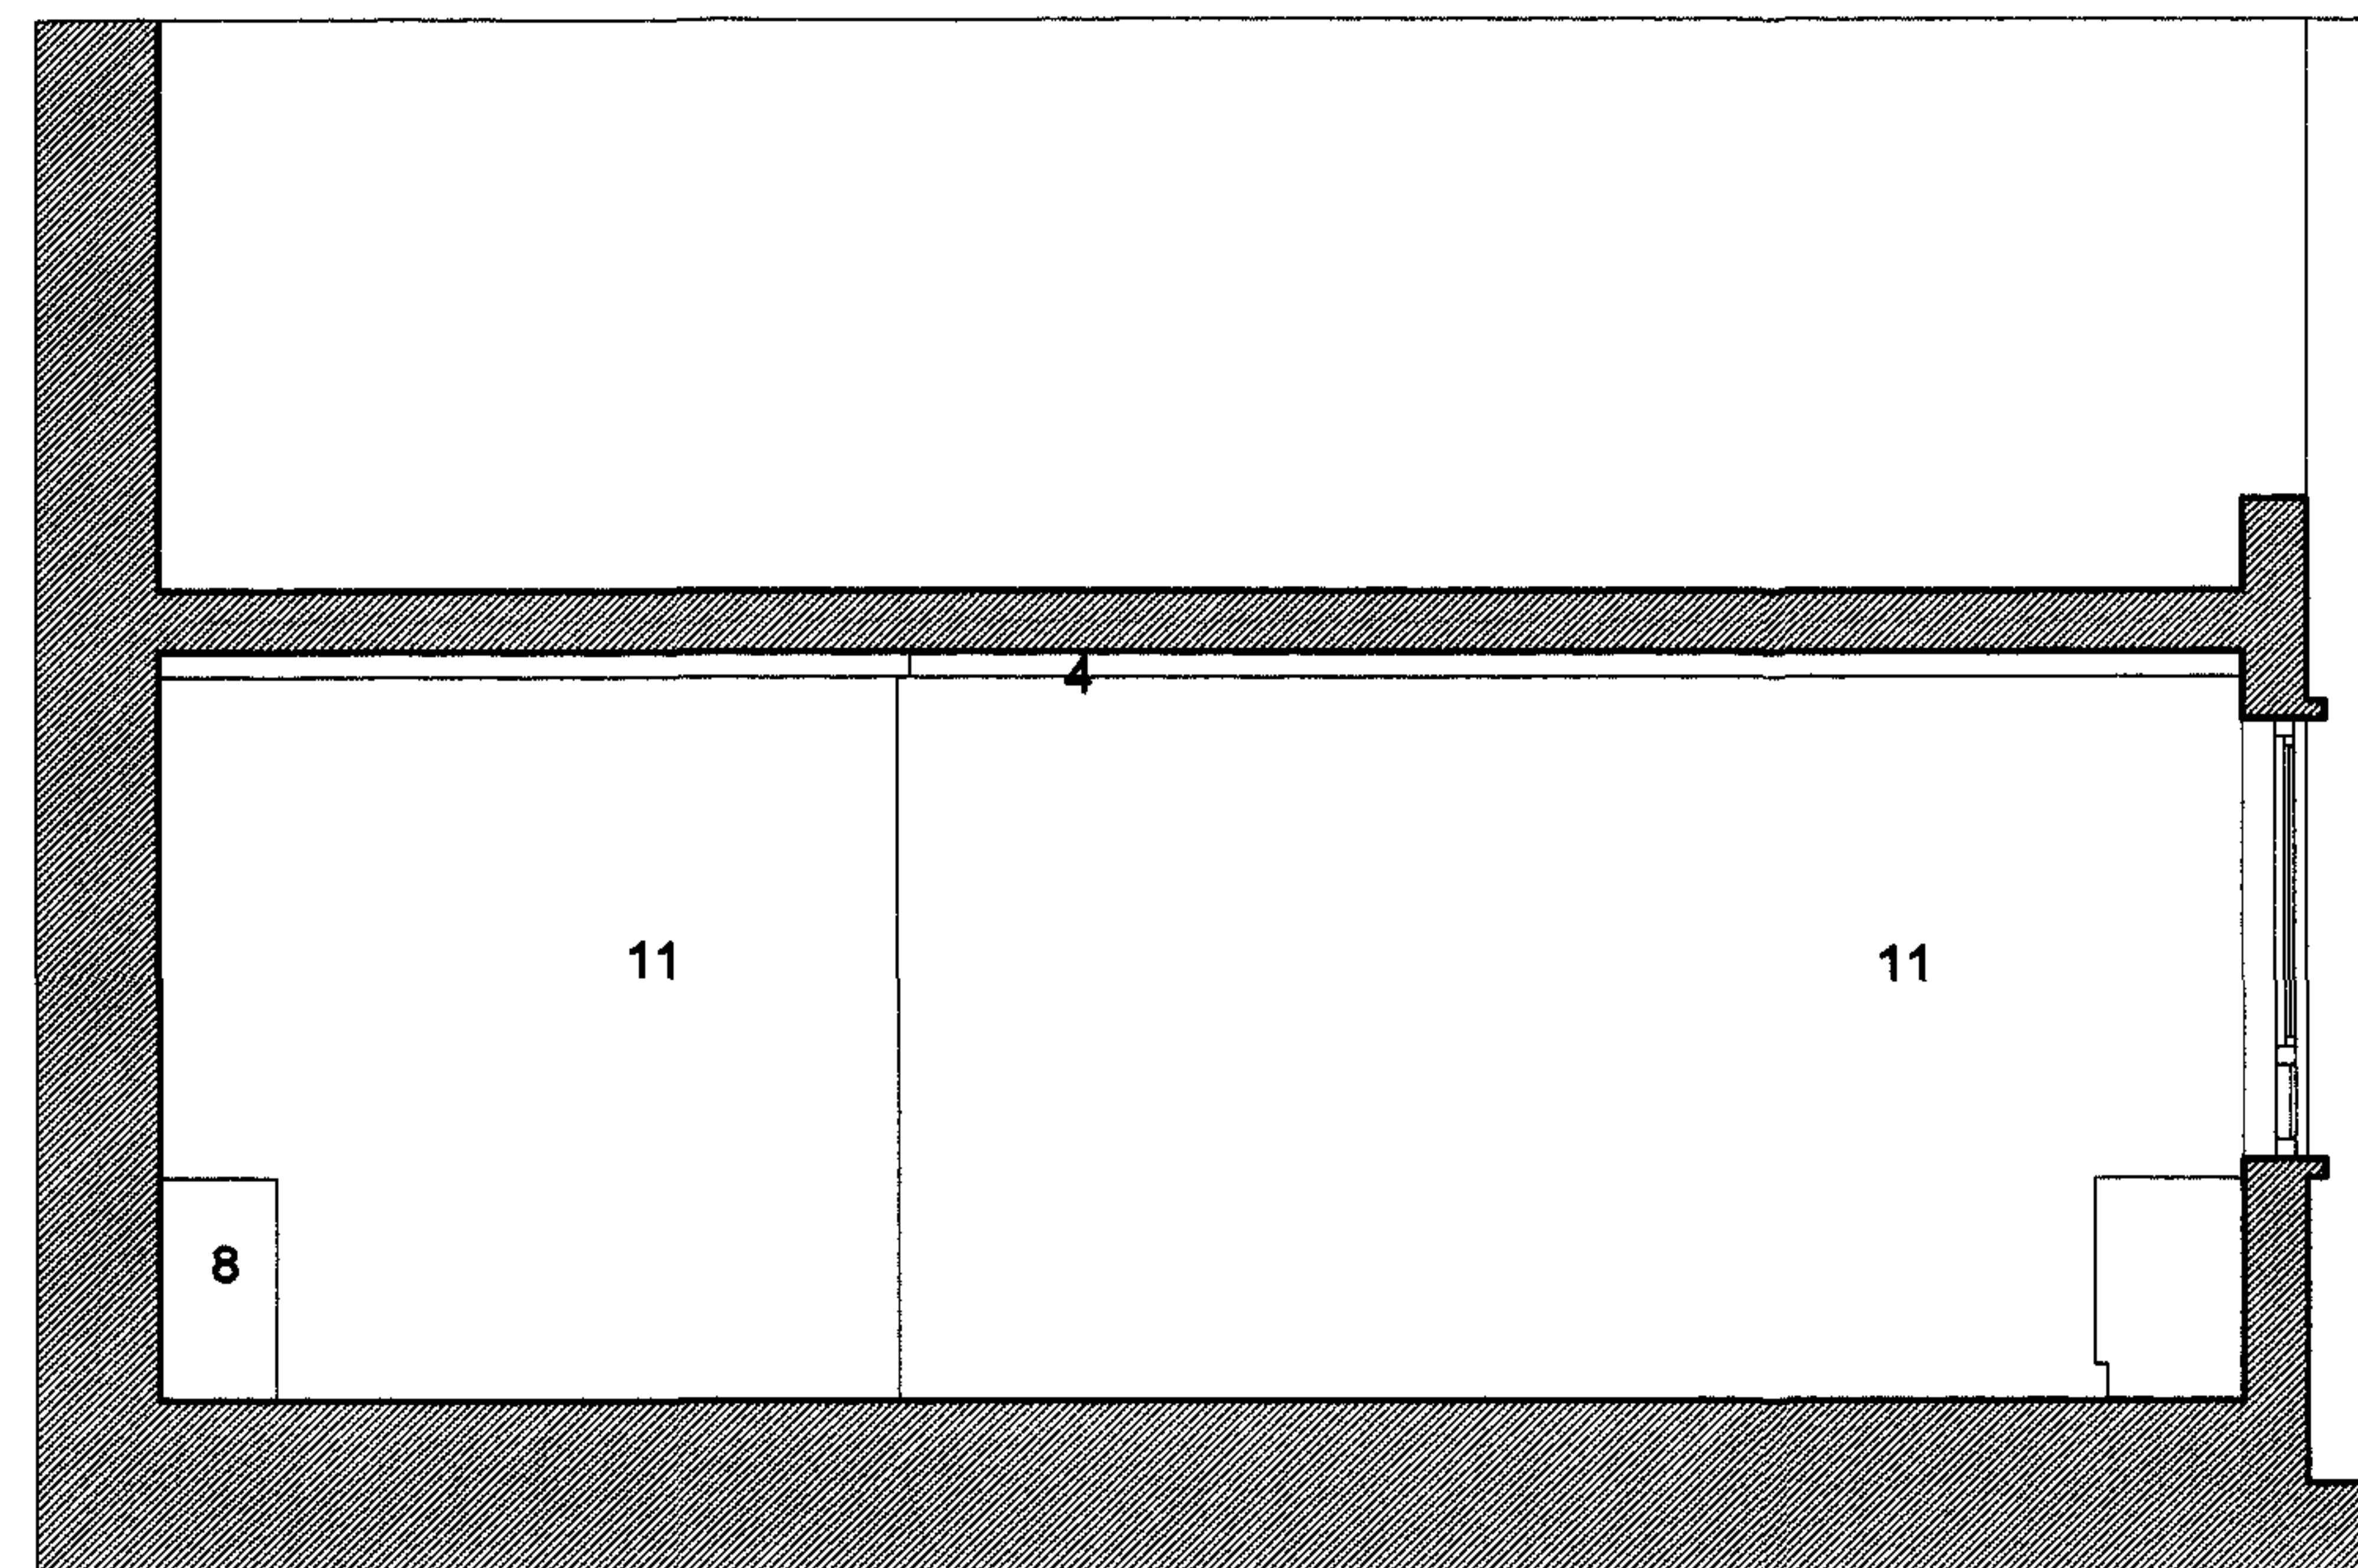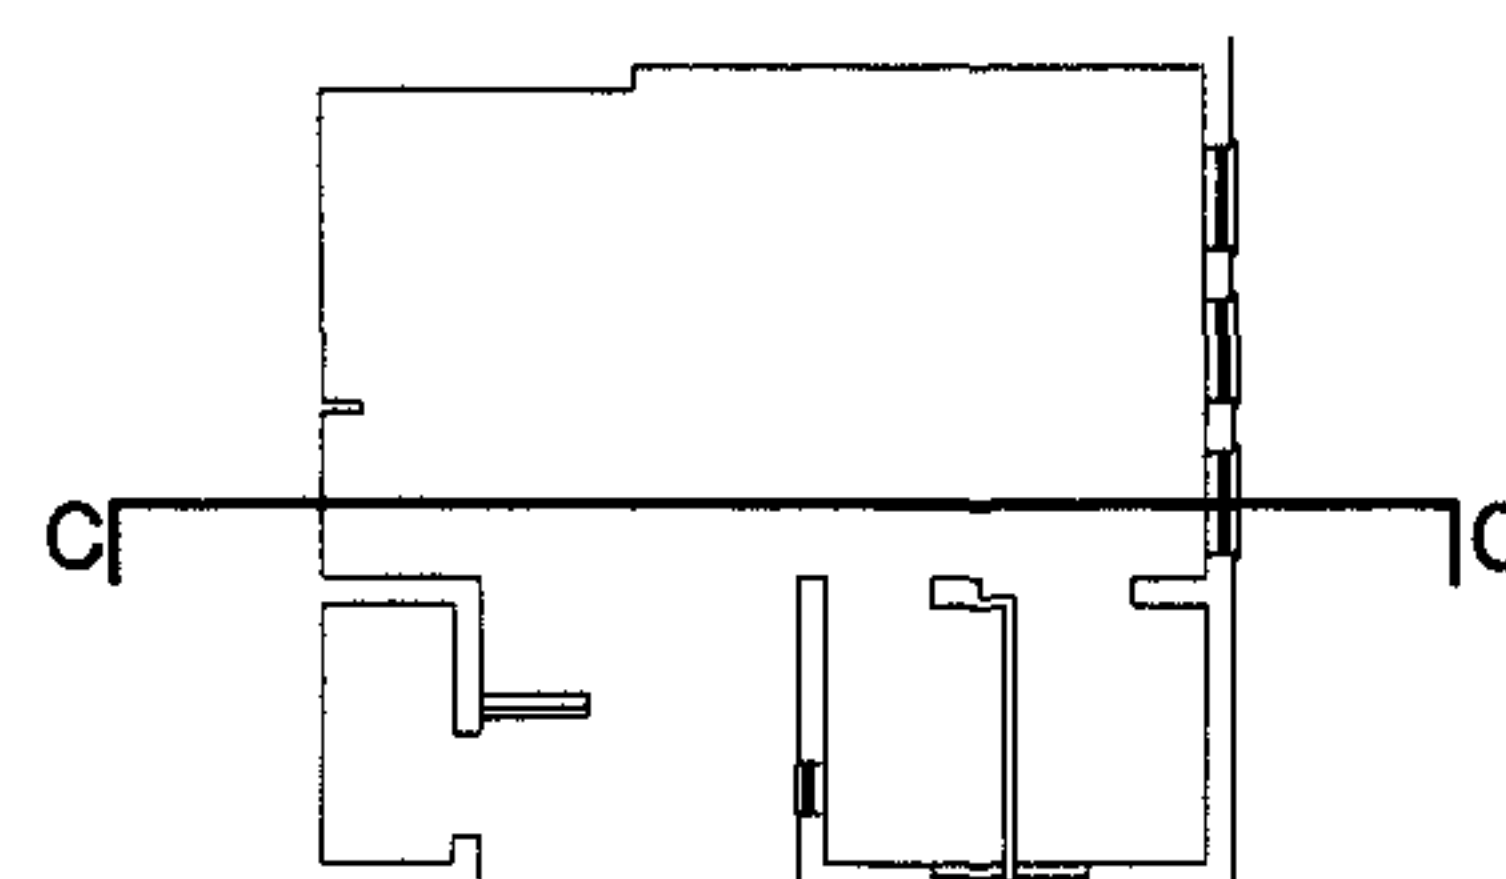

Section D-D

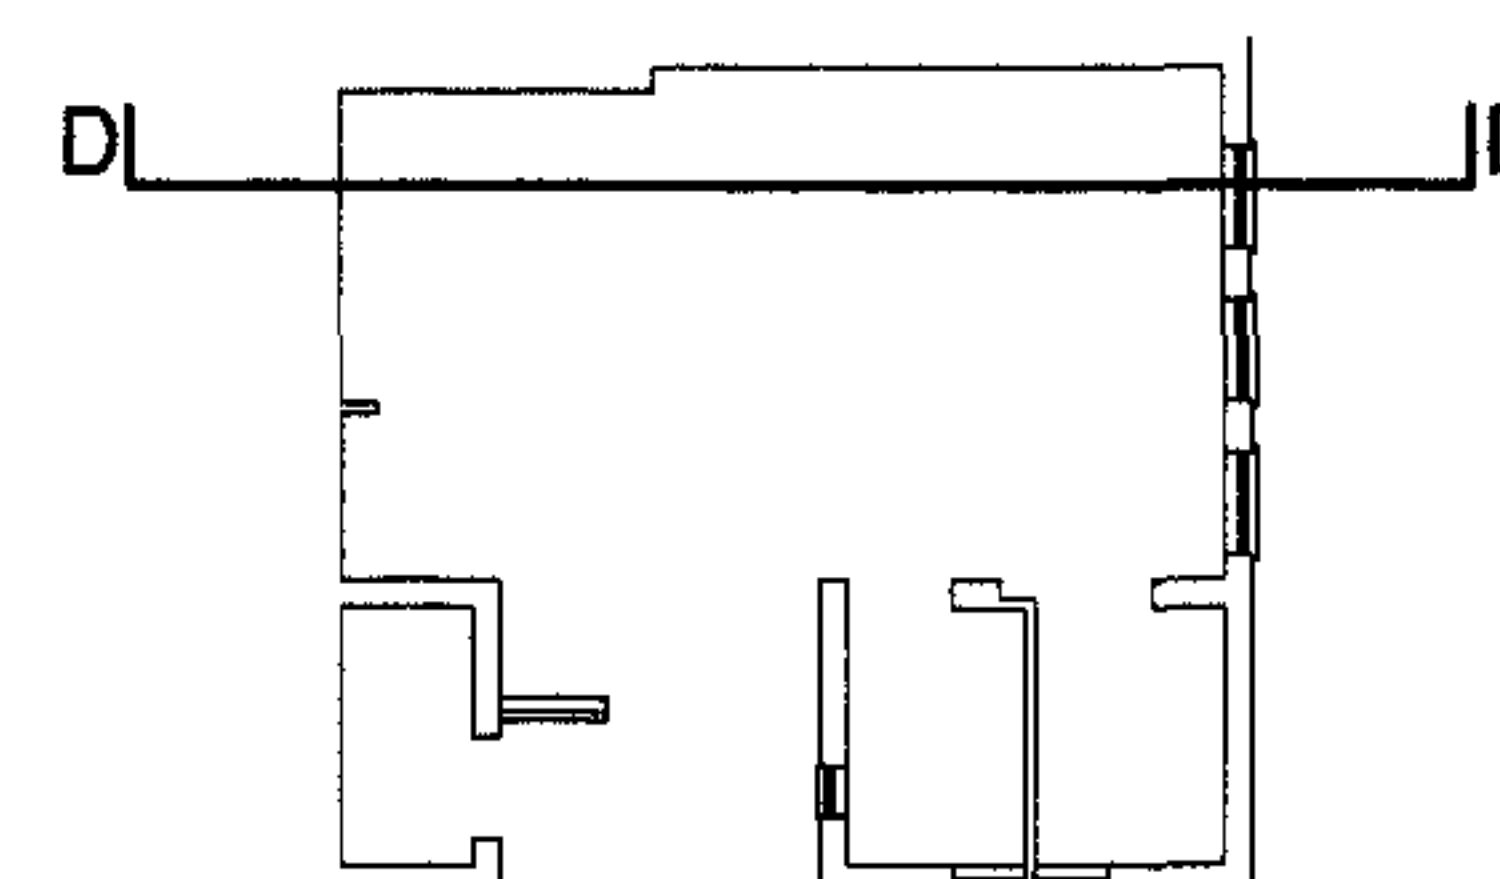

PLANNING APPLICATION 9 October 2006

archworks
The Old Truman Brewery
91 Brick Lane
London
E1 6QL
Tel/Fax: 0207 770 6179
E-mail: studio@archworks.co.uk

FIELDING HOUSE WASHROOM
Alexandra & Ainsworth Estate
Conversion to Adult Educational Facility

PROPOSED
Sections C-C & D-D

Date: October 2006
Scale: 1:50 @ A3
Dwg No: 121/PA-016