




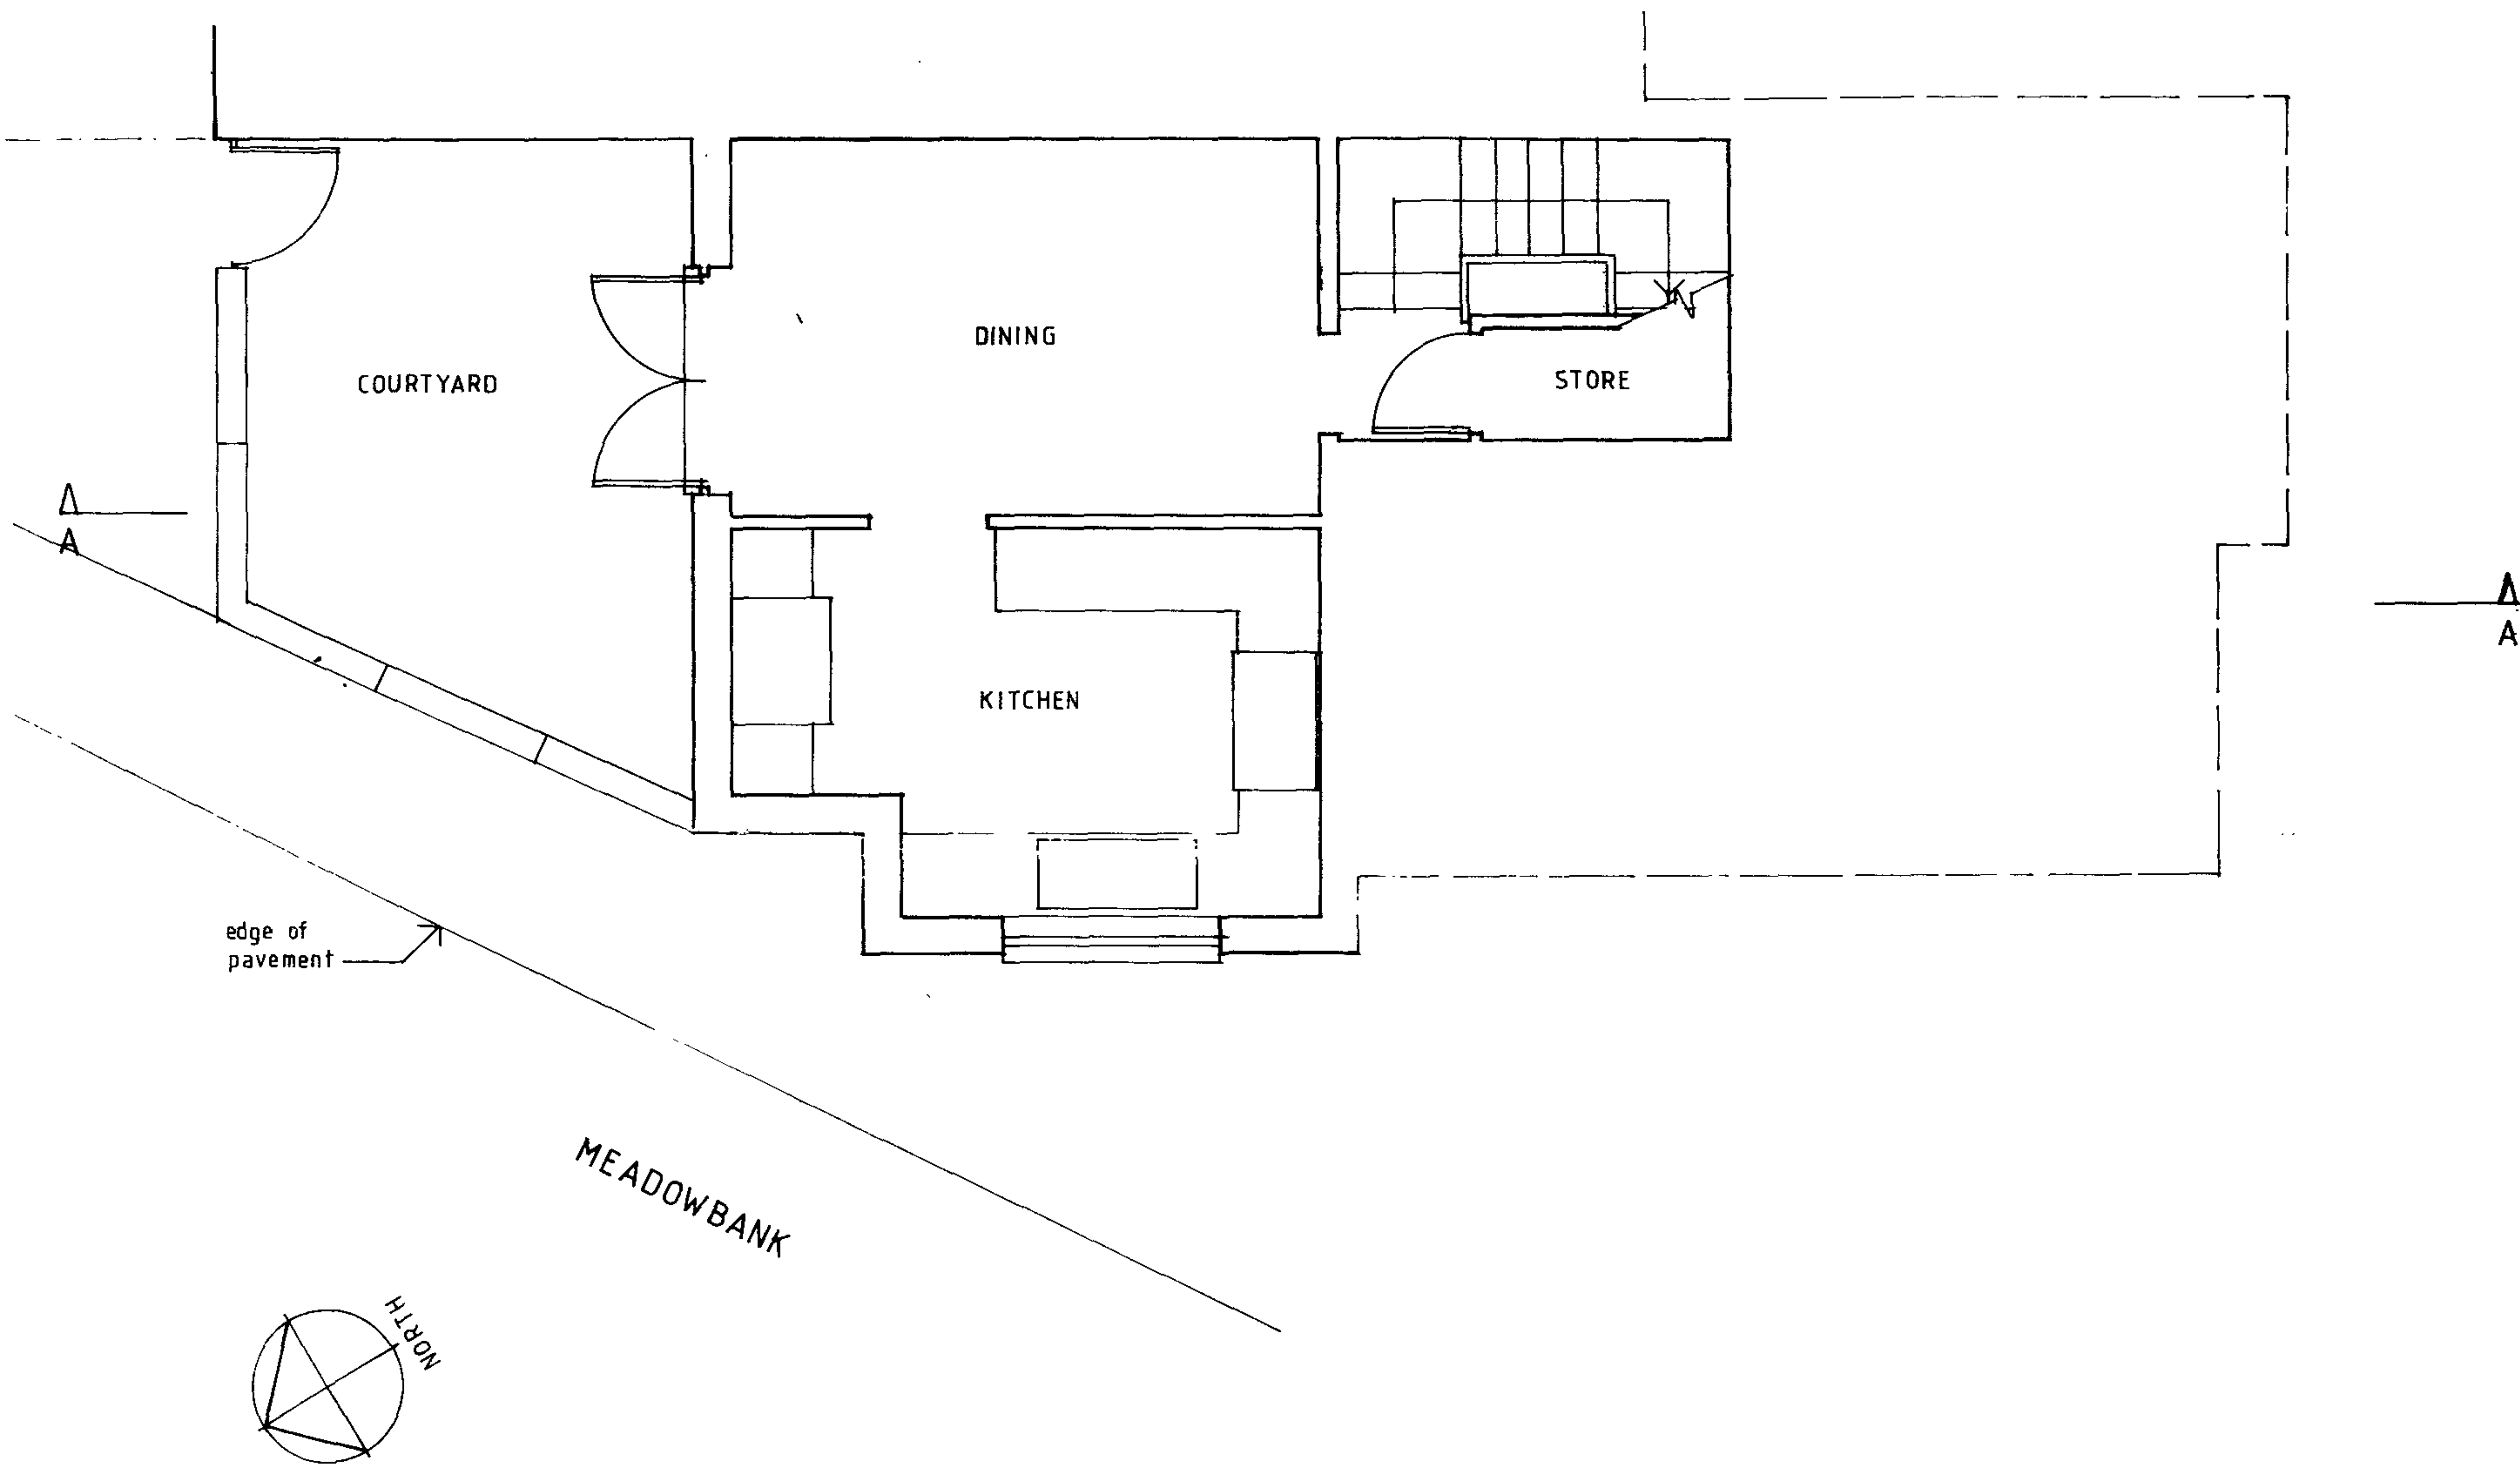


Project: 51 MEADOWBANK LONDON NW3	Drawing: EXISTING LOWER GROUND FLOOR PLAN	Scale: 1:50
Client: Mr & MRS PICK		Date: July 2006
		Drawn: JK
		No: 390/01
JOHN KERR ASSOCIATES 57 CAMDEN MEWS LONDON NW1 9BY Tel: 020 7209 2784 Fax: 020 7209 2786		

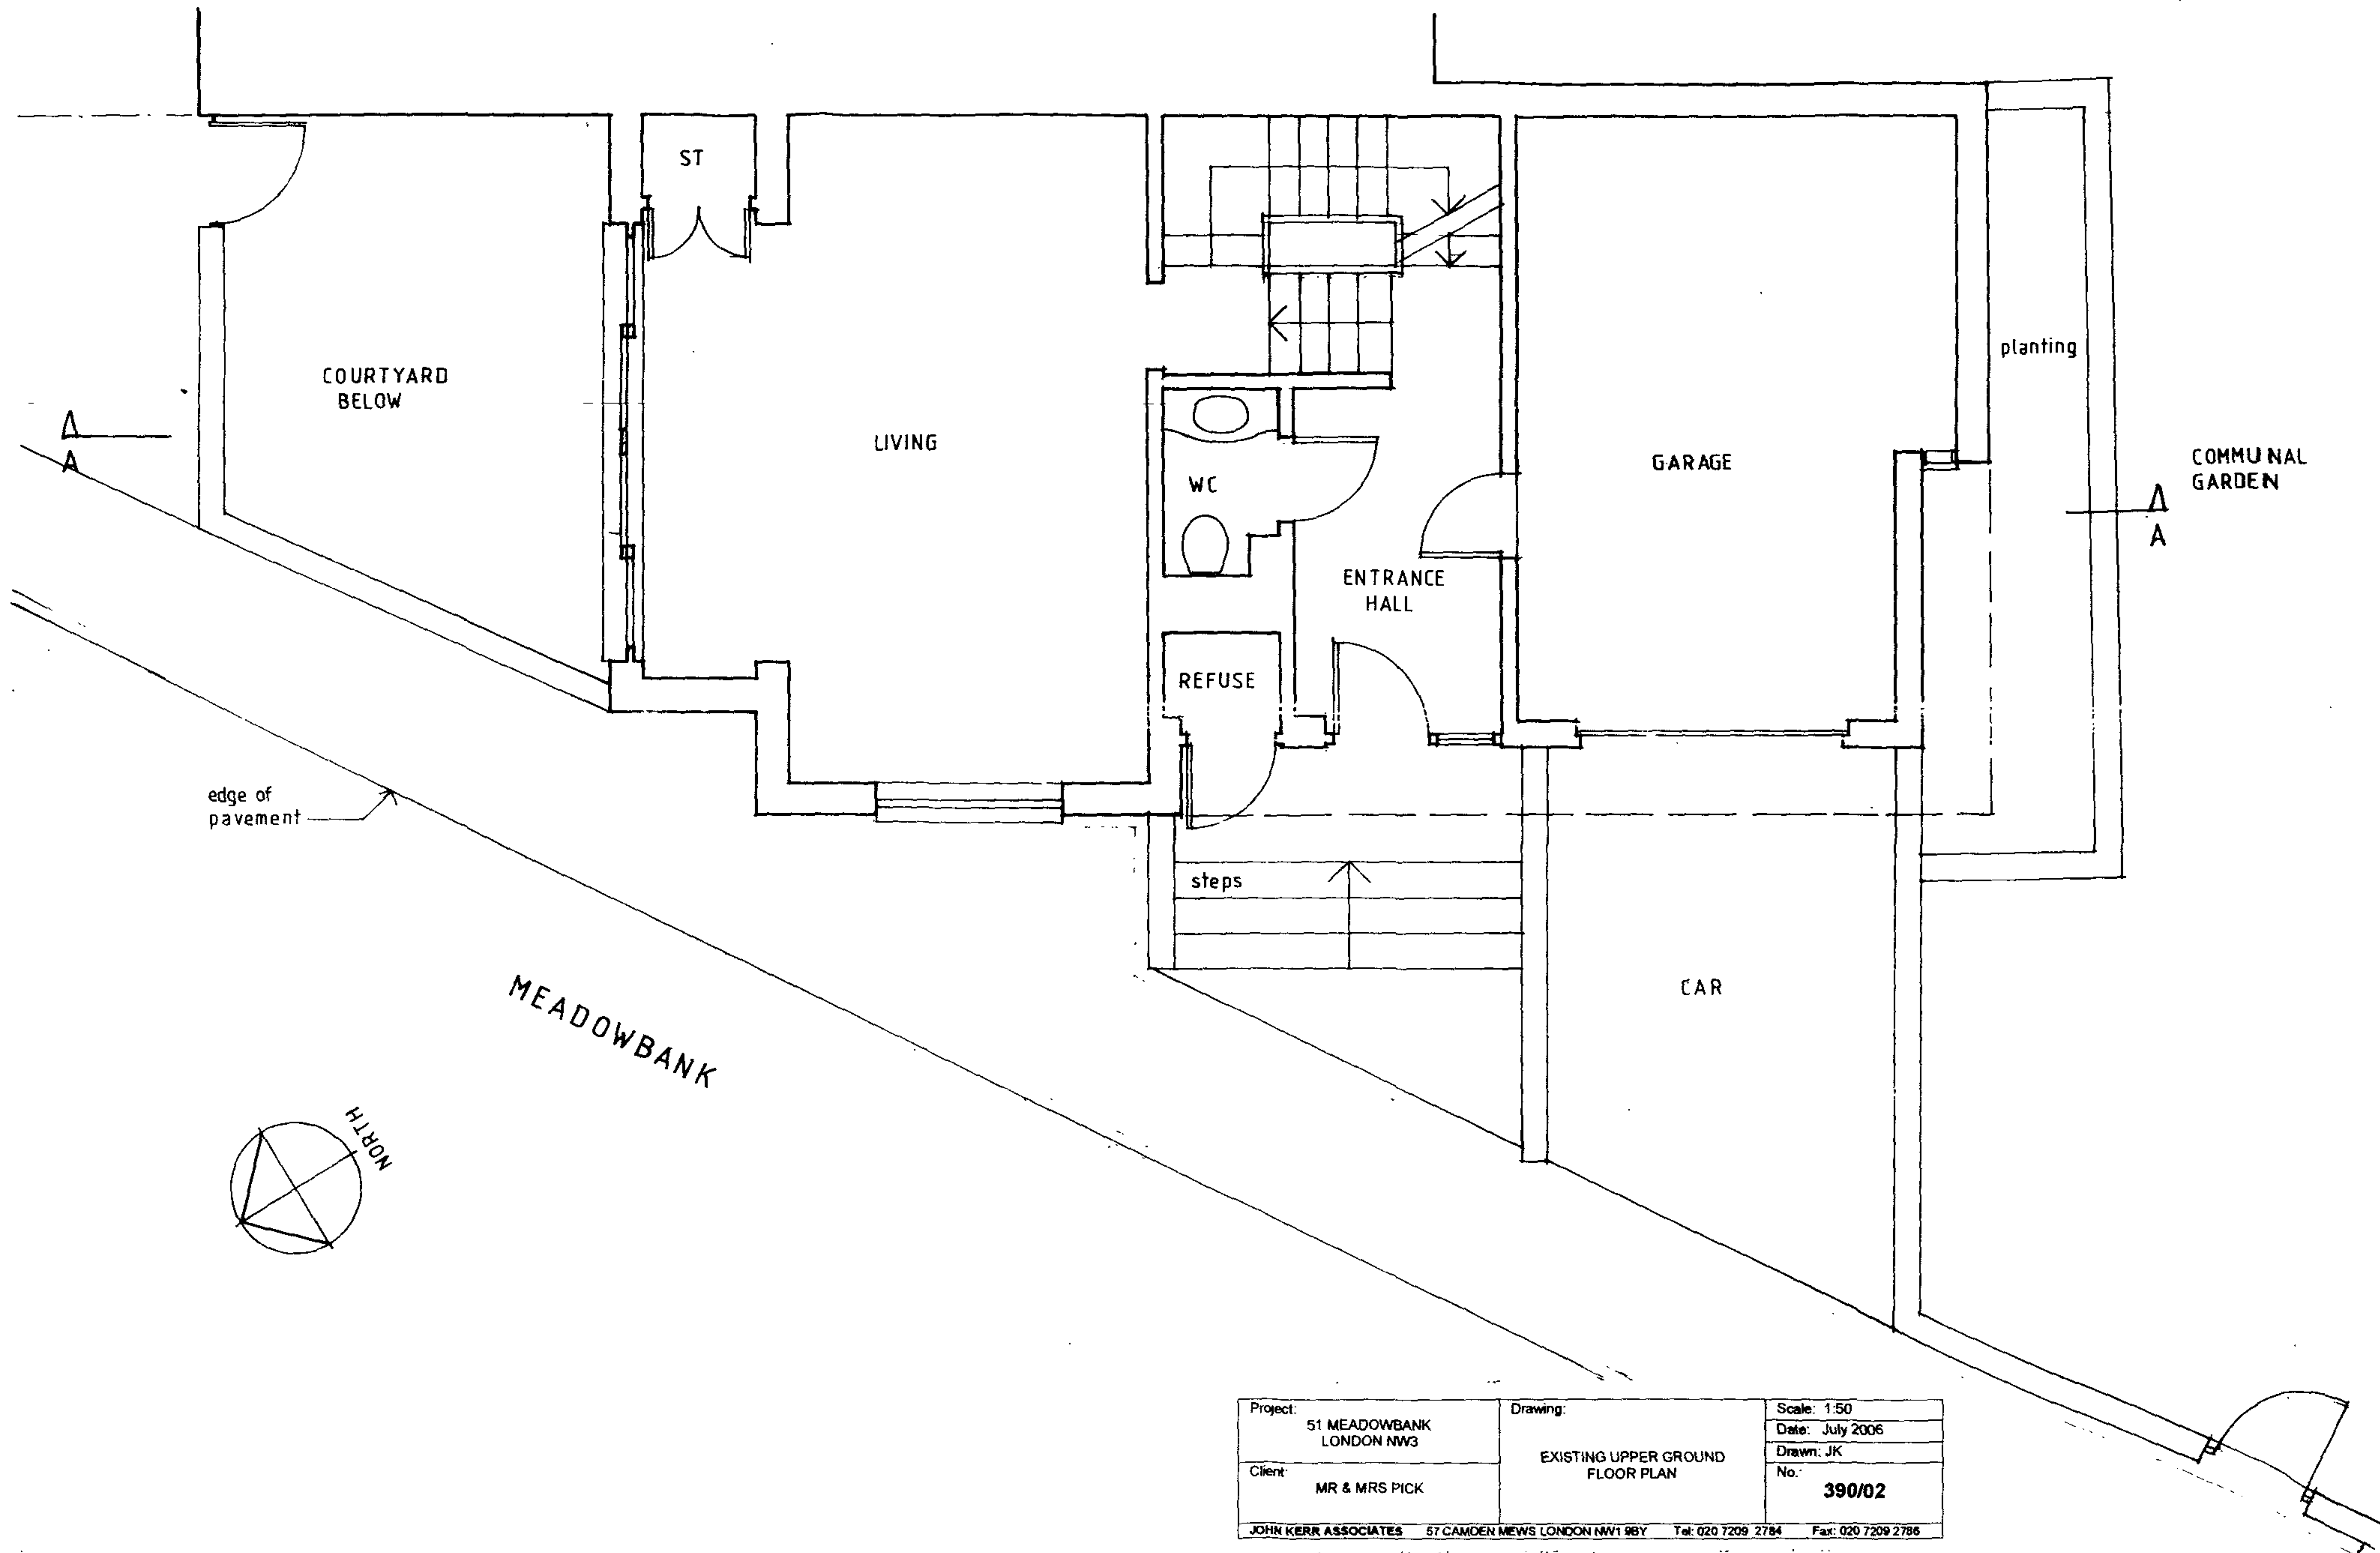


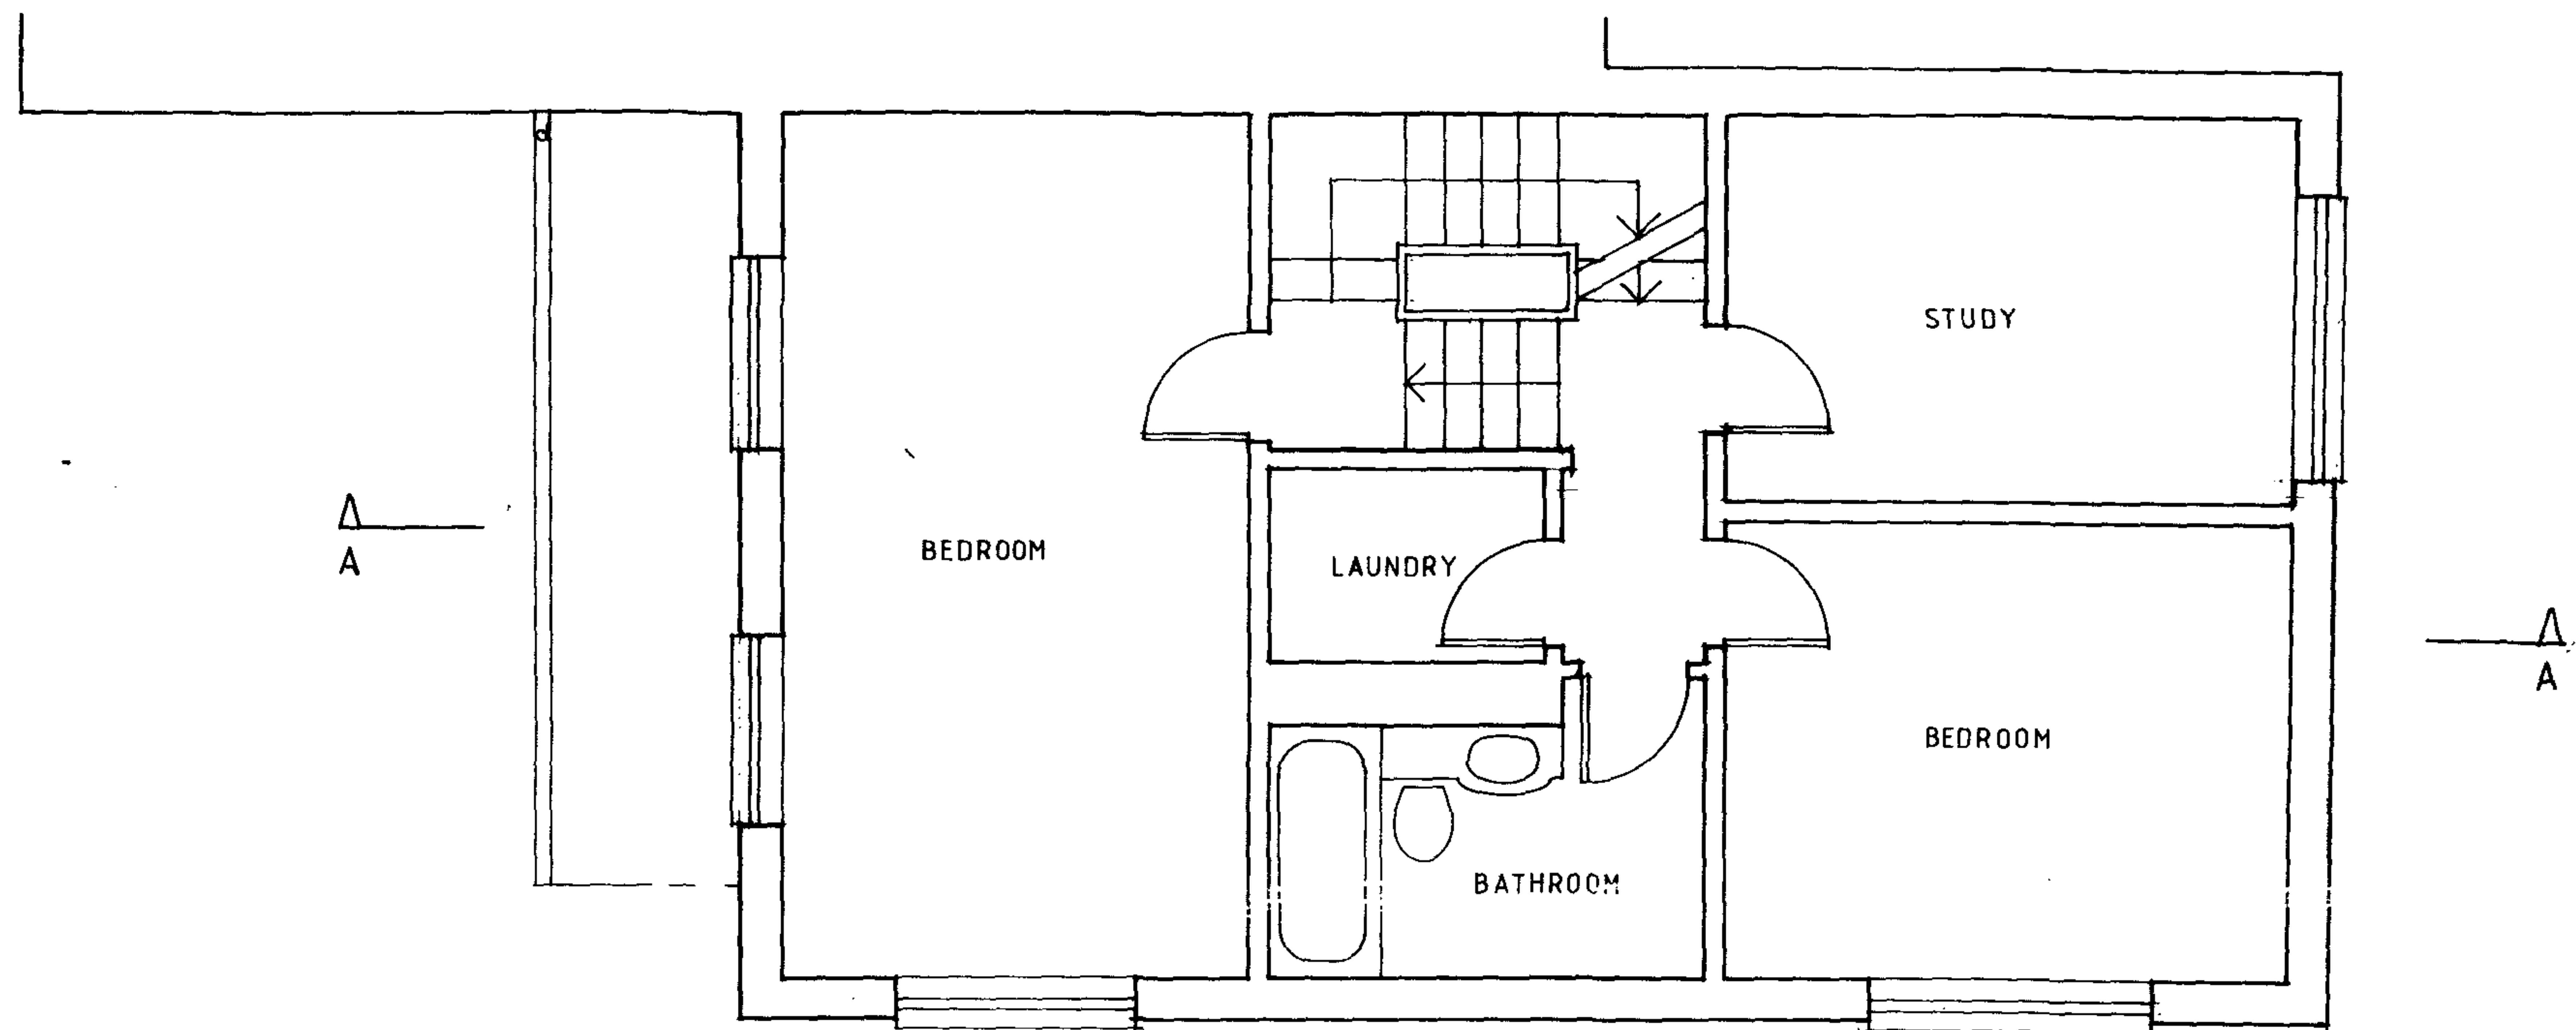

Project:	51 MEADOWBANK LONDON NW3	Drawing:	EXISTING FIRST FLOOR PLAN	Scale: 1:50
Client:	MR & MRS PICK			Date: July 2006
				Drawn: JK
				No.: 390/03
JOHN KERR ASSOCIATES 57 CAMDEN MEWS LONDON NW1 9BY Tel: 020 7209 2784 Fax: 020 7209 2786				

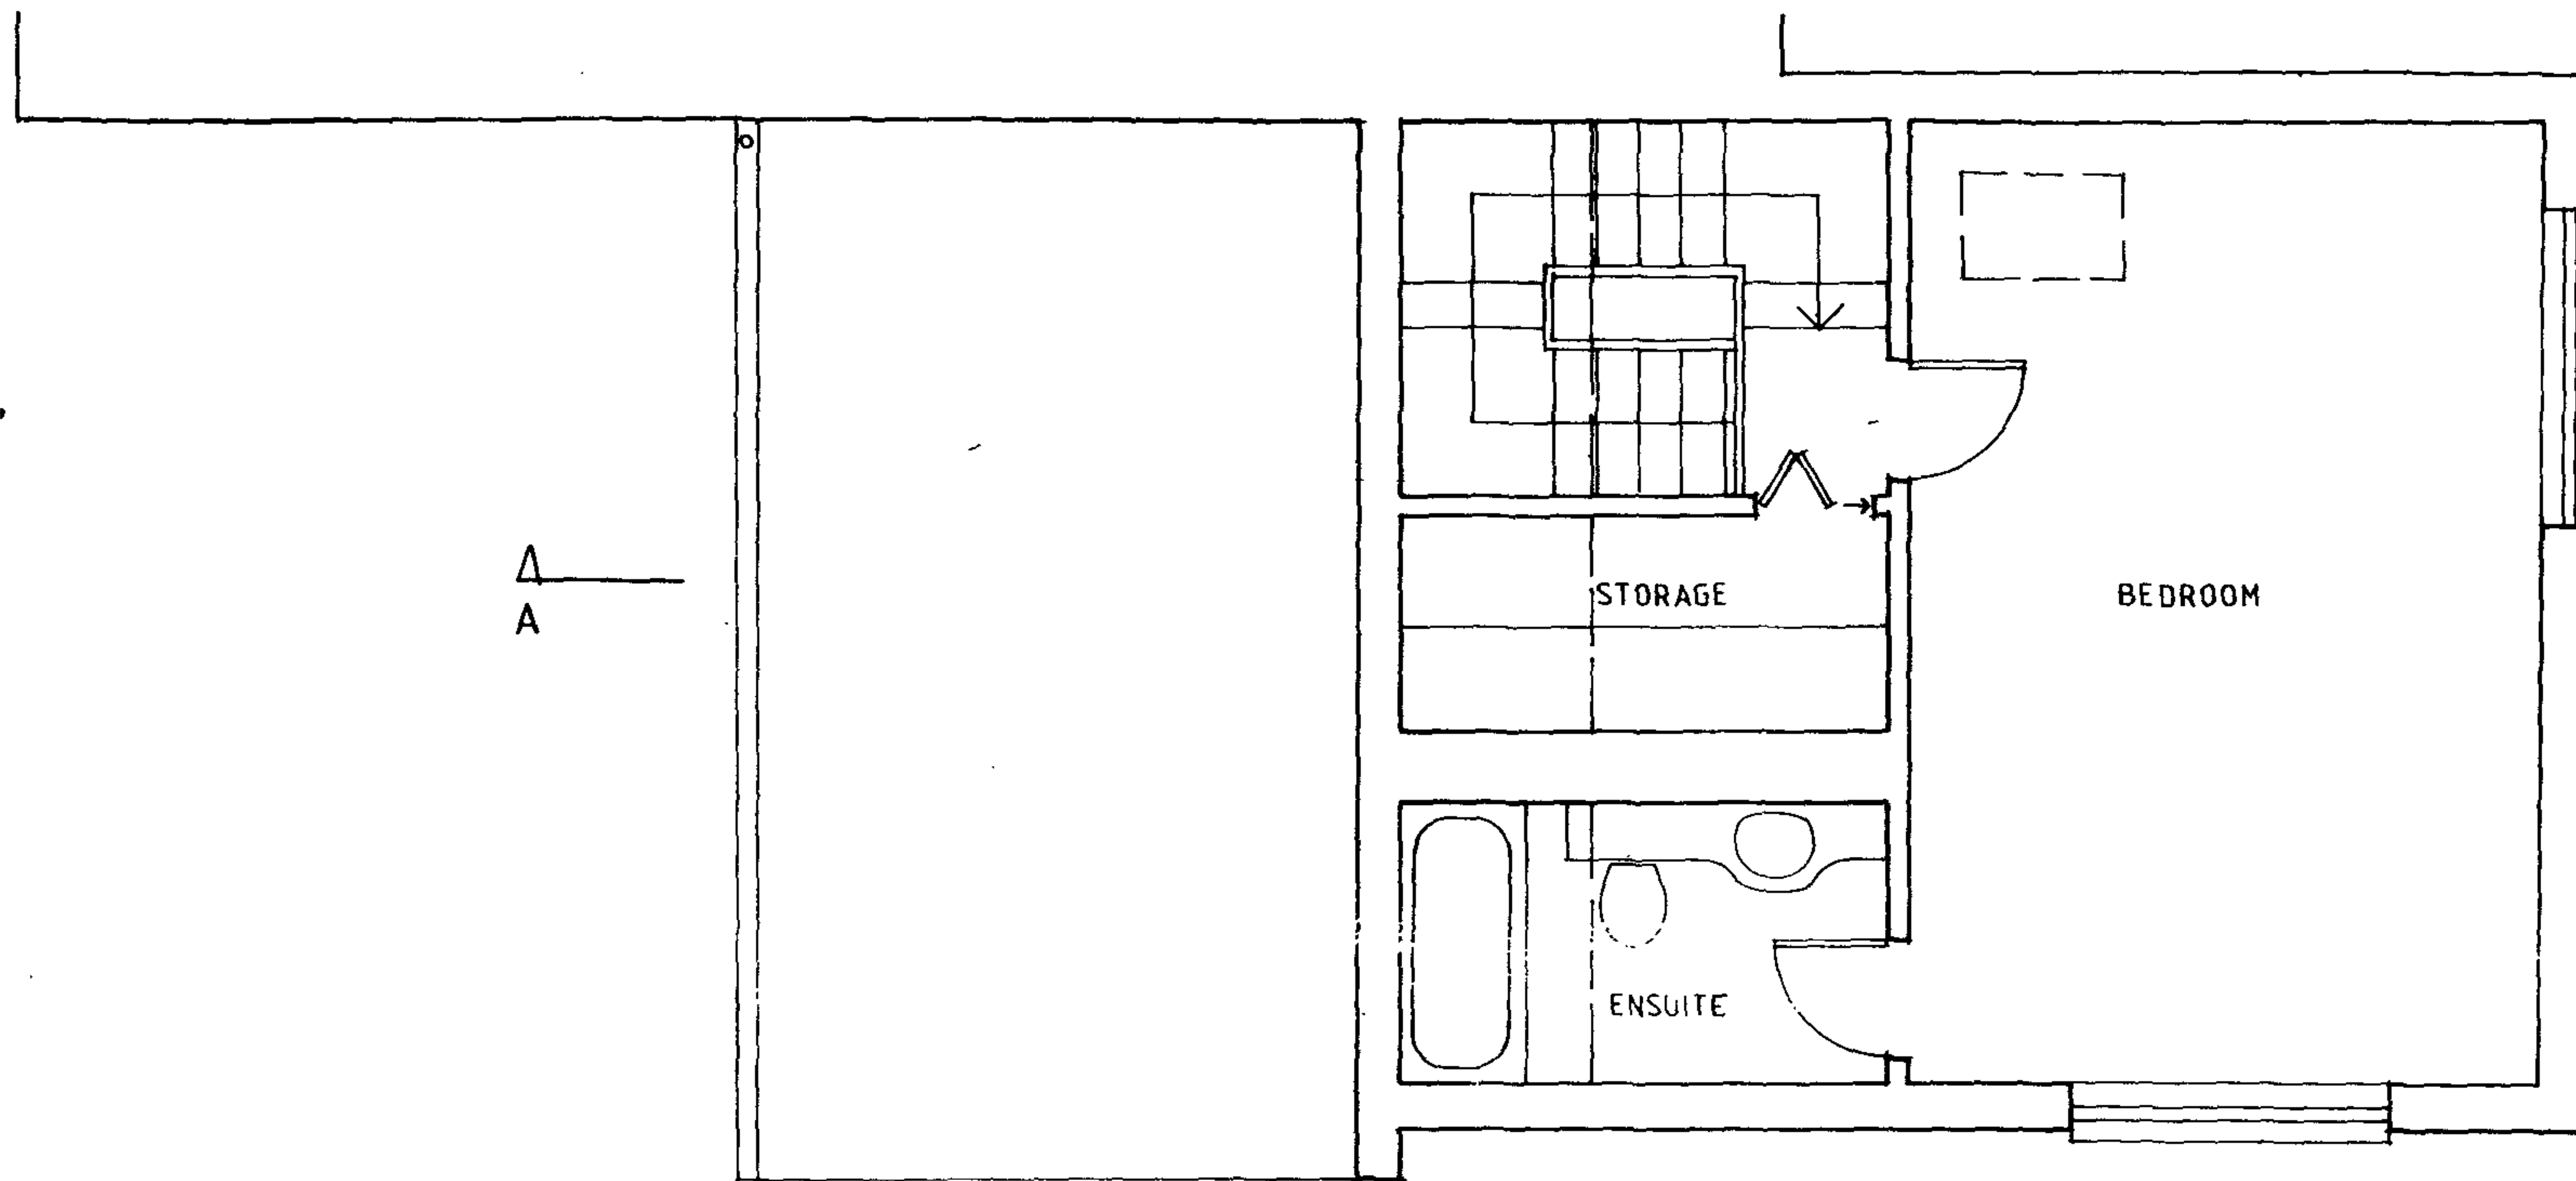


Project:	51 MEADOWBANK LONDON NW3	Drawing:	EXISTING SECOND FLOOR PLAN	Scale: 1:50
Client:	MR & MRS PICK			Date: July 2006
				Drawn: JK
				No. 390/04
JOHN KERR ASSOCIATES 57 CAMDEN MEWS LONDON NW1 9BY Tel: 020 7209 2784 Fax: 020 7209 2786				

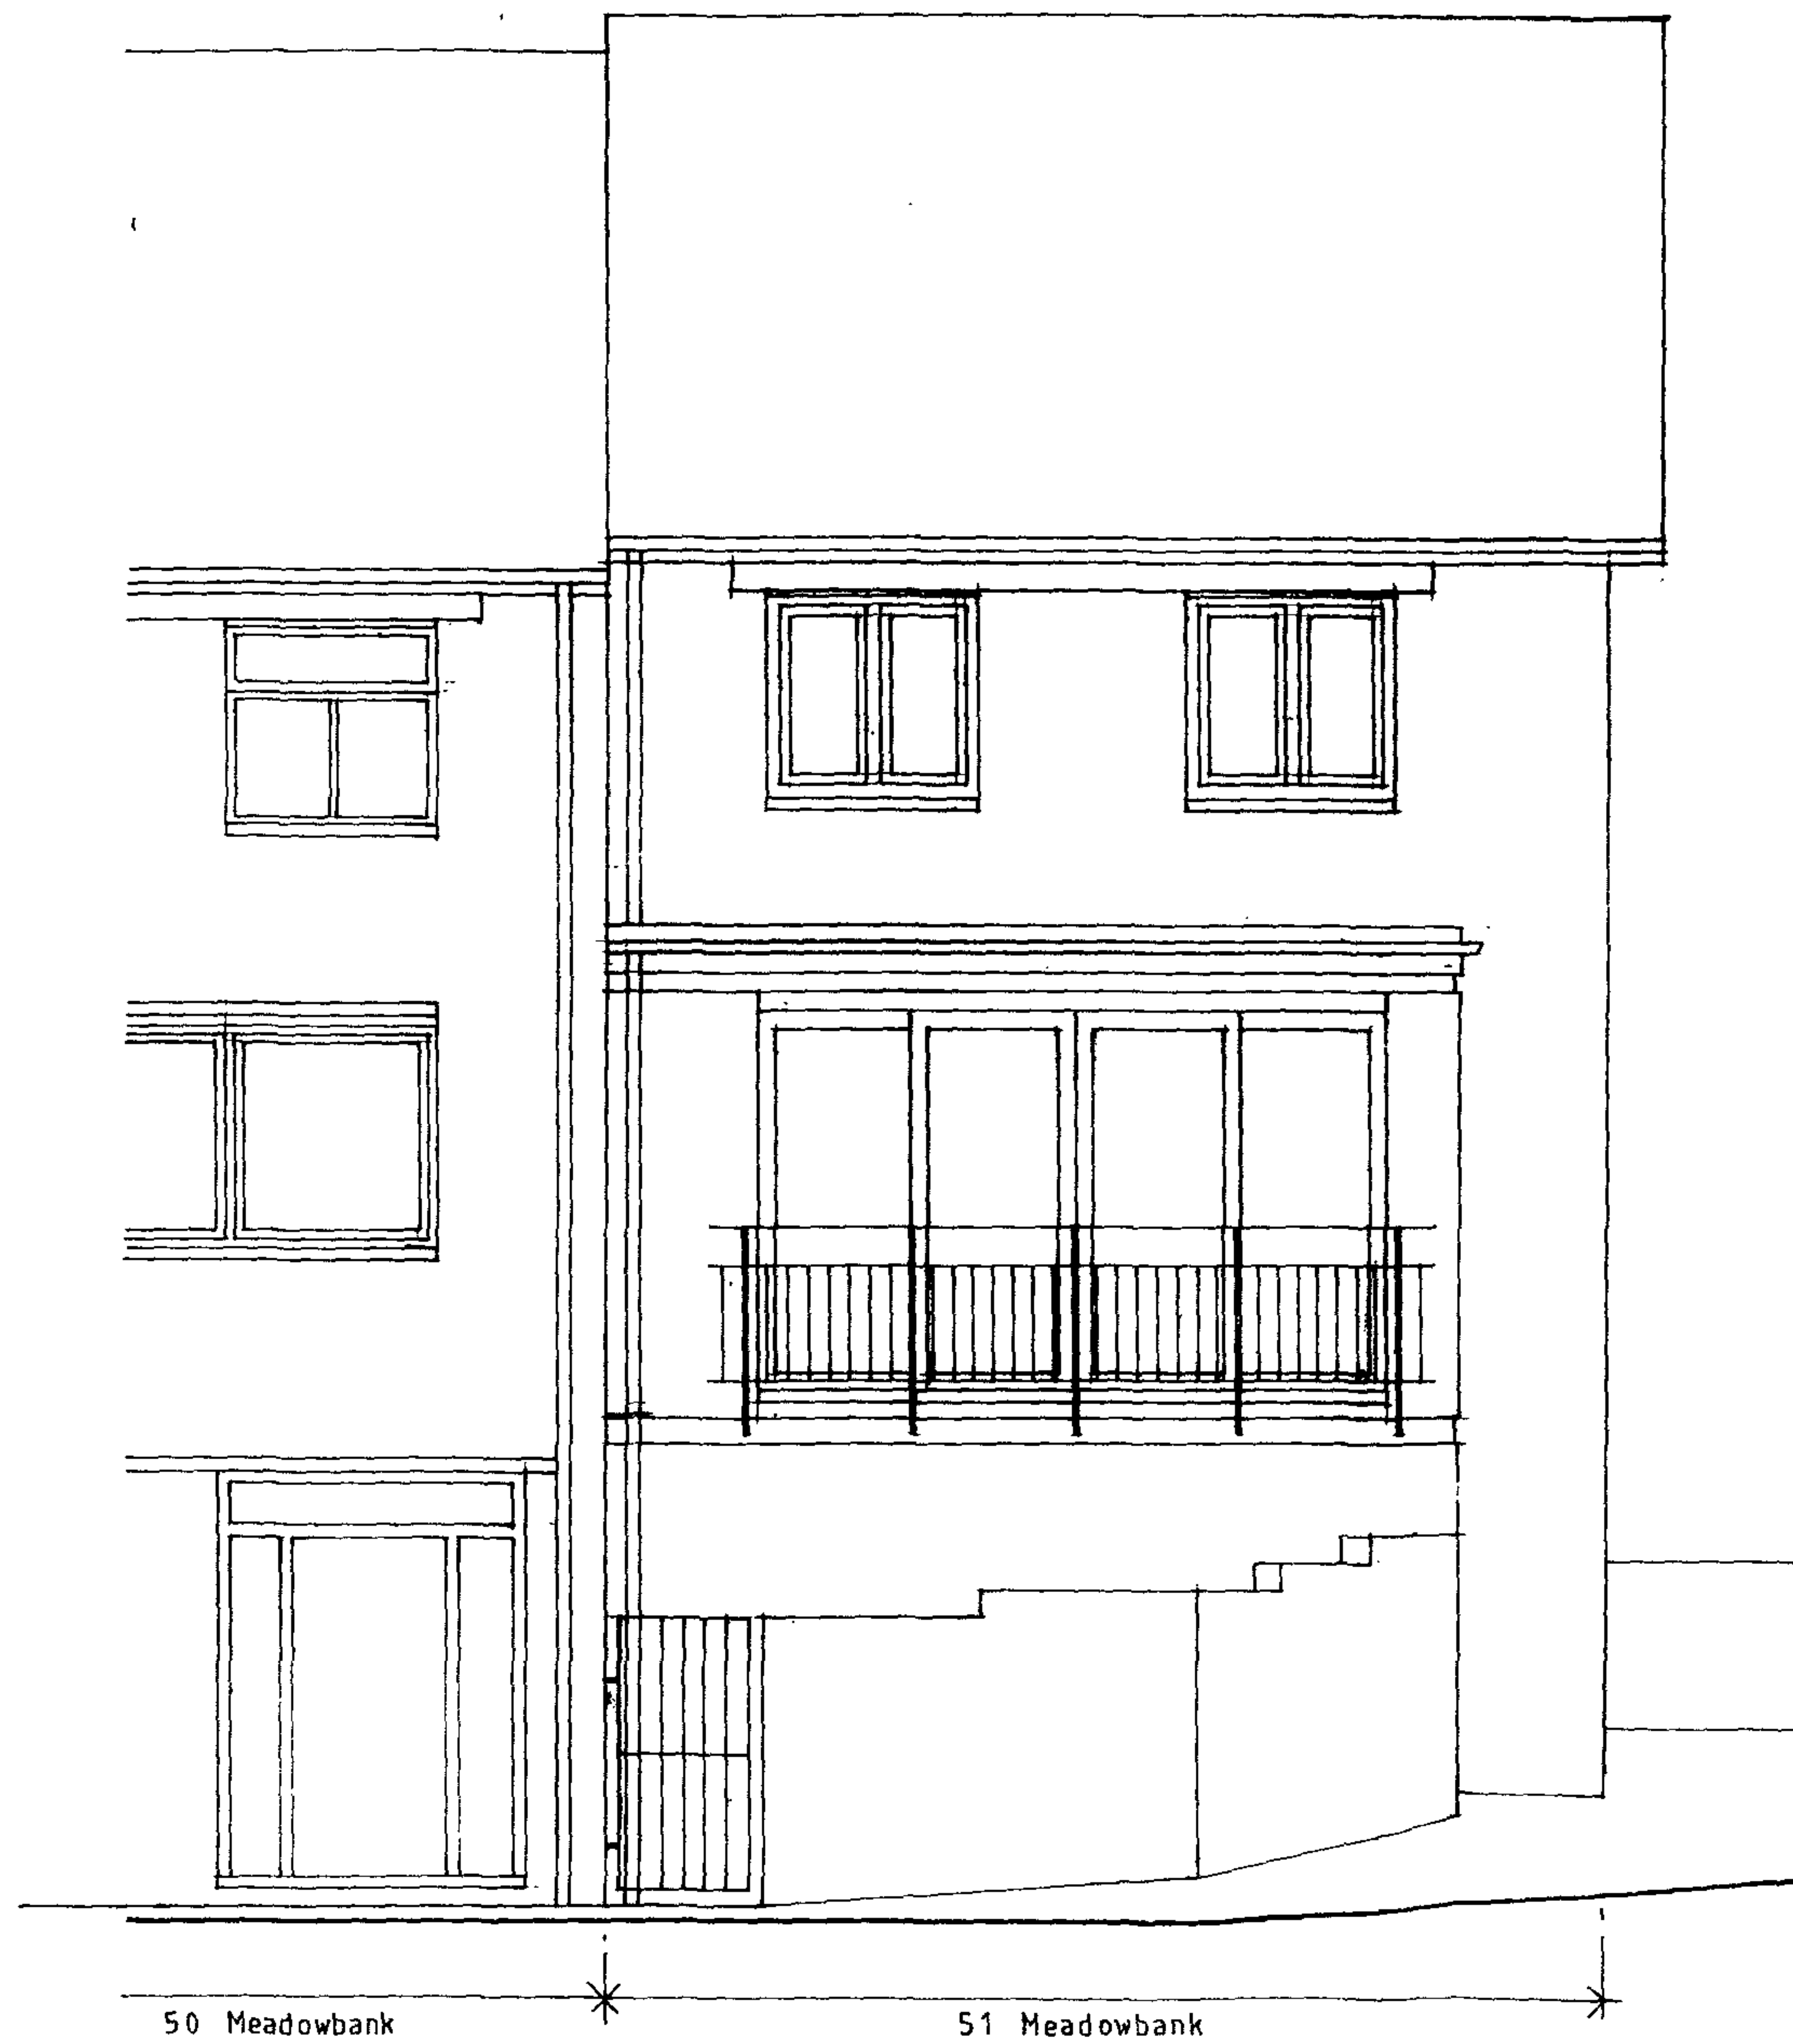

Project:	51 MEADOWBANK LONDON NW3	Scale: 1:50
Client:	Mr & MRS PICK	Date: July 2006
		Drawn: JK
		No. 390/05
JOHN KERR ASSOCIATES 57 CAMDEN MEWS LONDON NW1 9BY Tel: 020 7209 2784 Fax: 020 7209 2786		



Project: 51 MEADOWBANK LONDON NW3	Drawing: EXISTING WEST ELEVATION	Scale: 1:50 Date: July 2006 Drawn: JK
Client: MR & MRS PICK		No.: 390/06
JOHN KERR ASSOCIATES 57 CAMDEN MEWS LONDON NW1 9BY Tel: 020 7209 2784 Fax: 020 7209 2786		

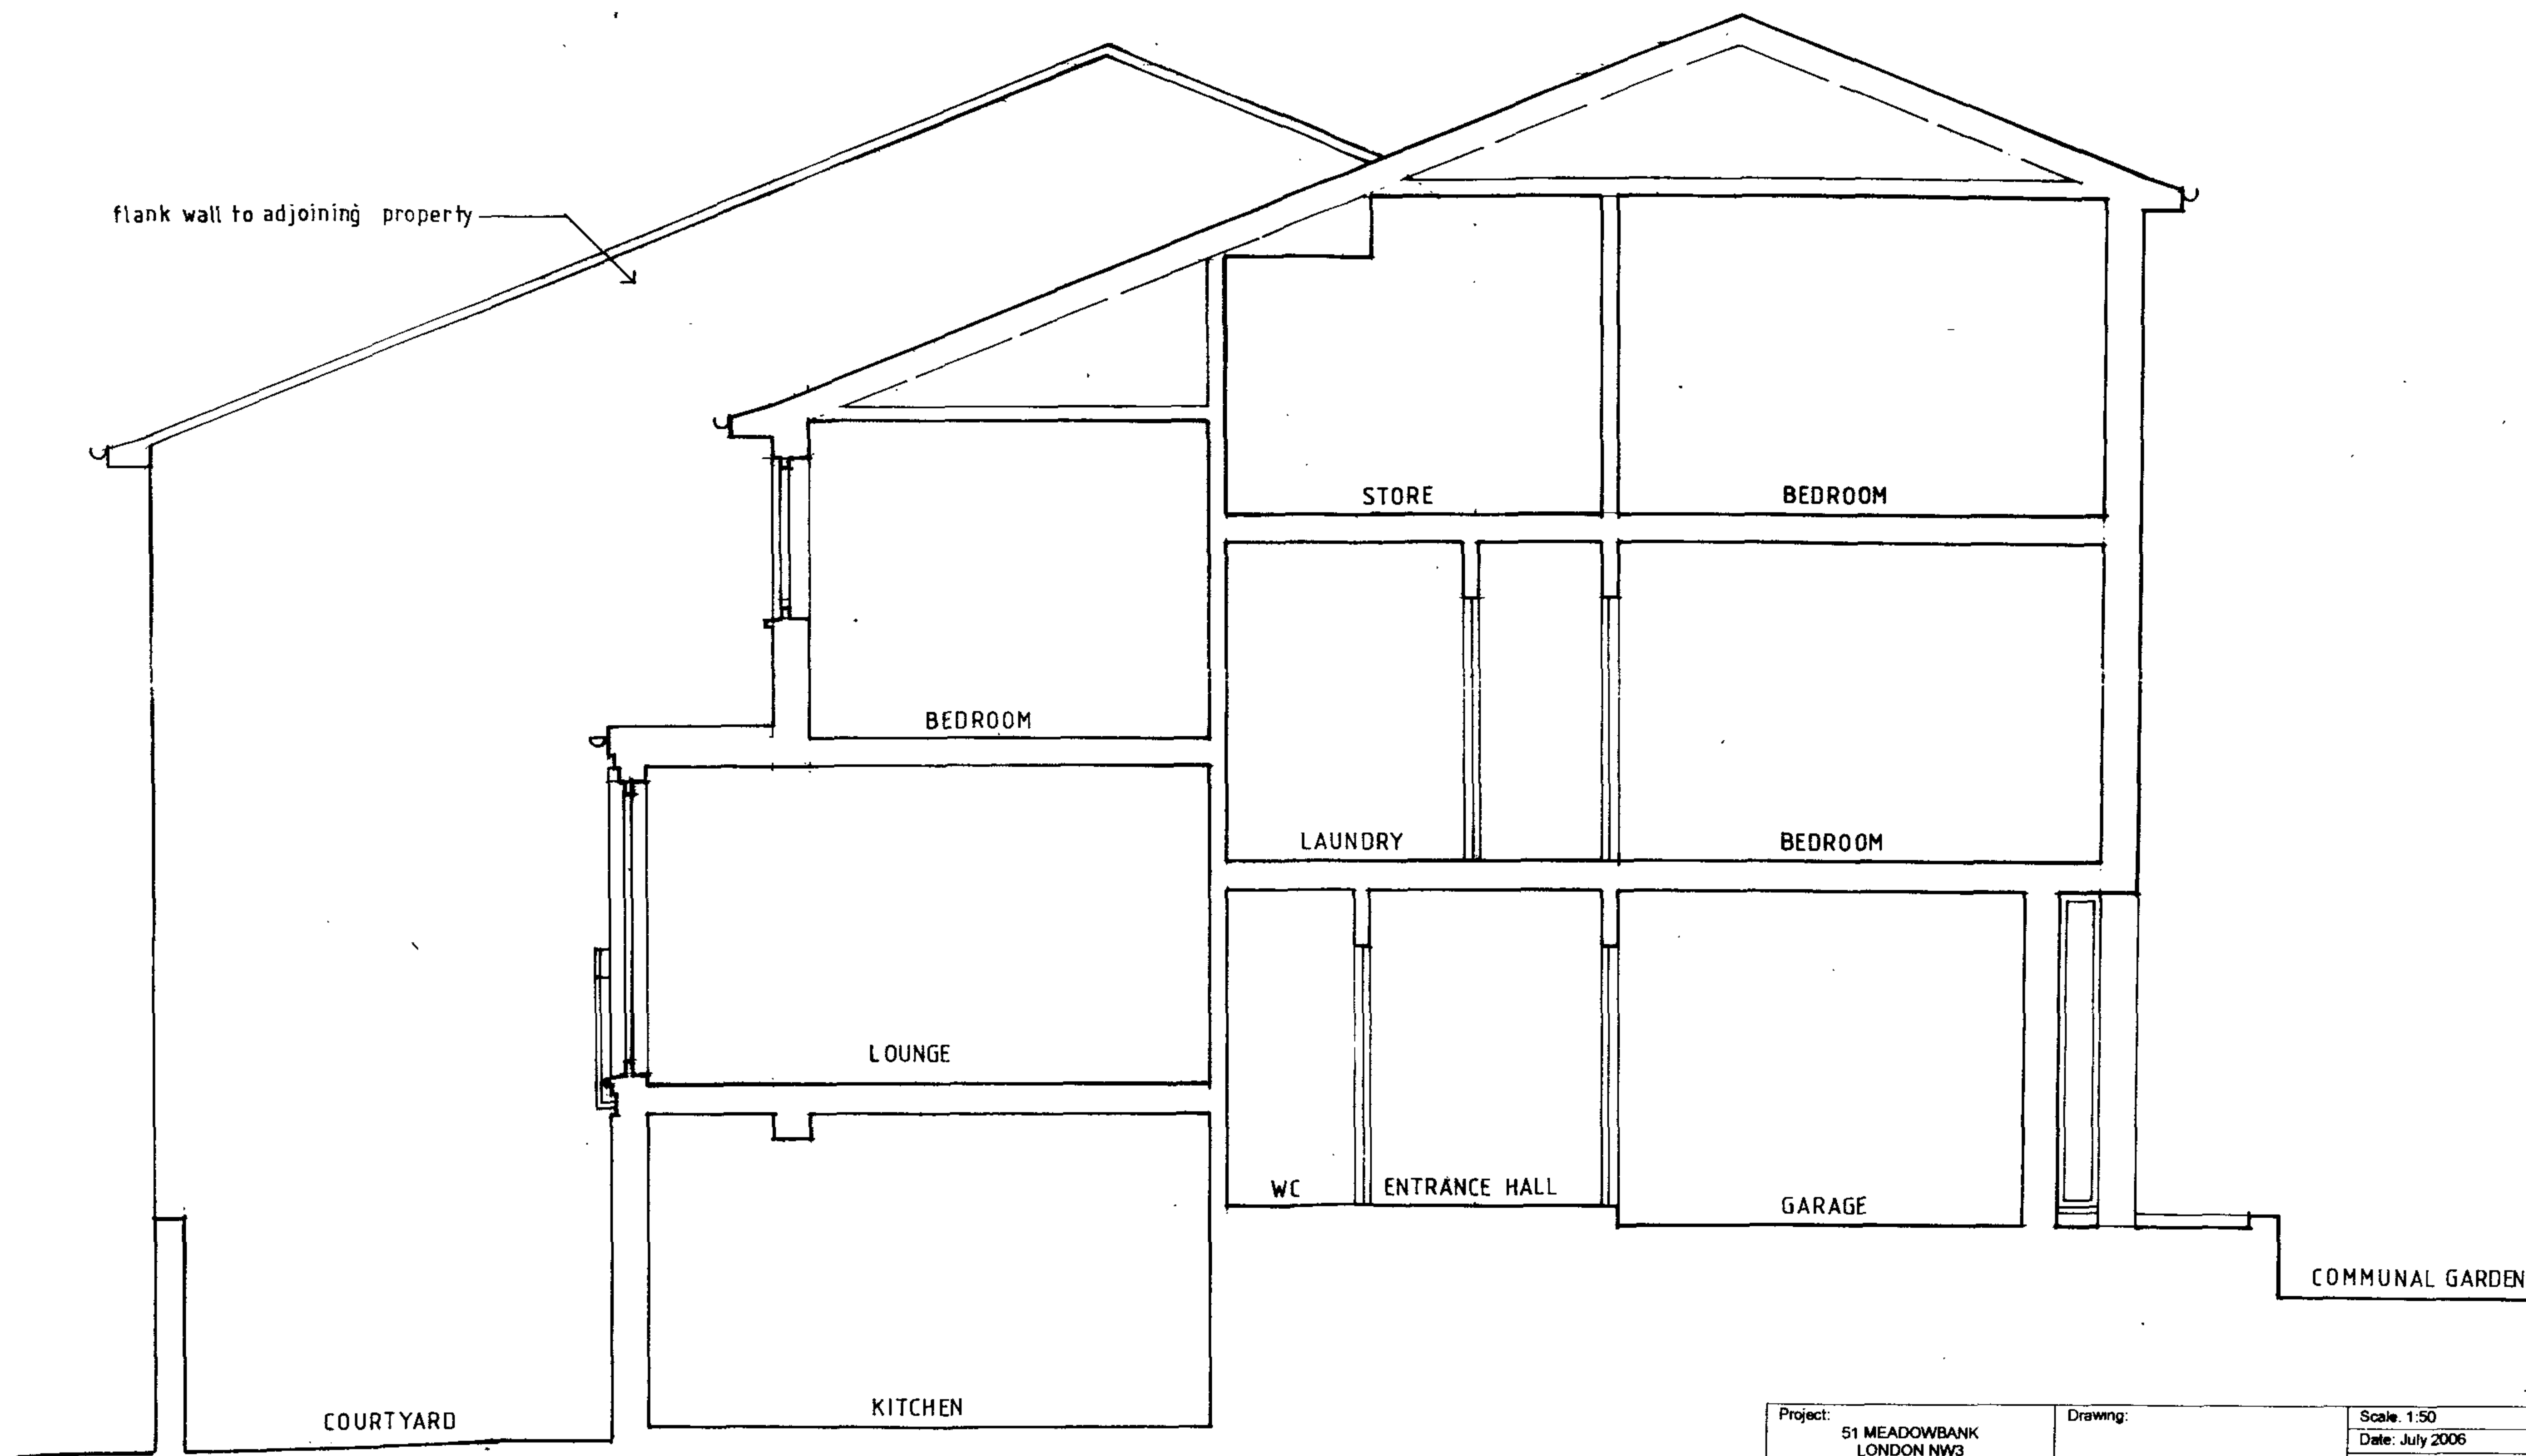

Project: 51 MEADOWBANK LONDON NW3	Drawing: EXISTING SECTION A-A	Scale: 1:50
		Date: July 2006
Client: MR & MRS PICK		Drawn: JK
		No.: 390/08
JOHN KERR ASSOCIATES 57 CAMDEN MEWS LONDON NW1 9BY Tel: 020 7209 2784 Fax: 020 7209 2786		