




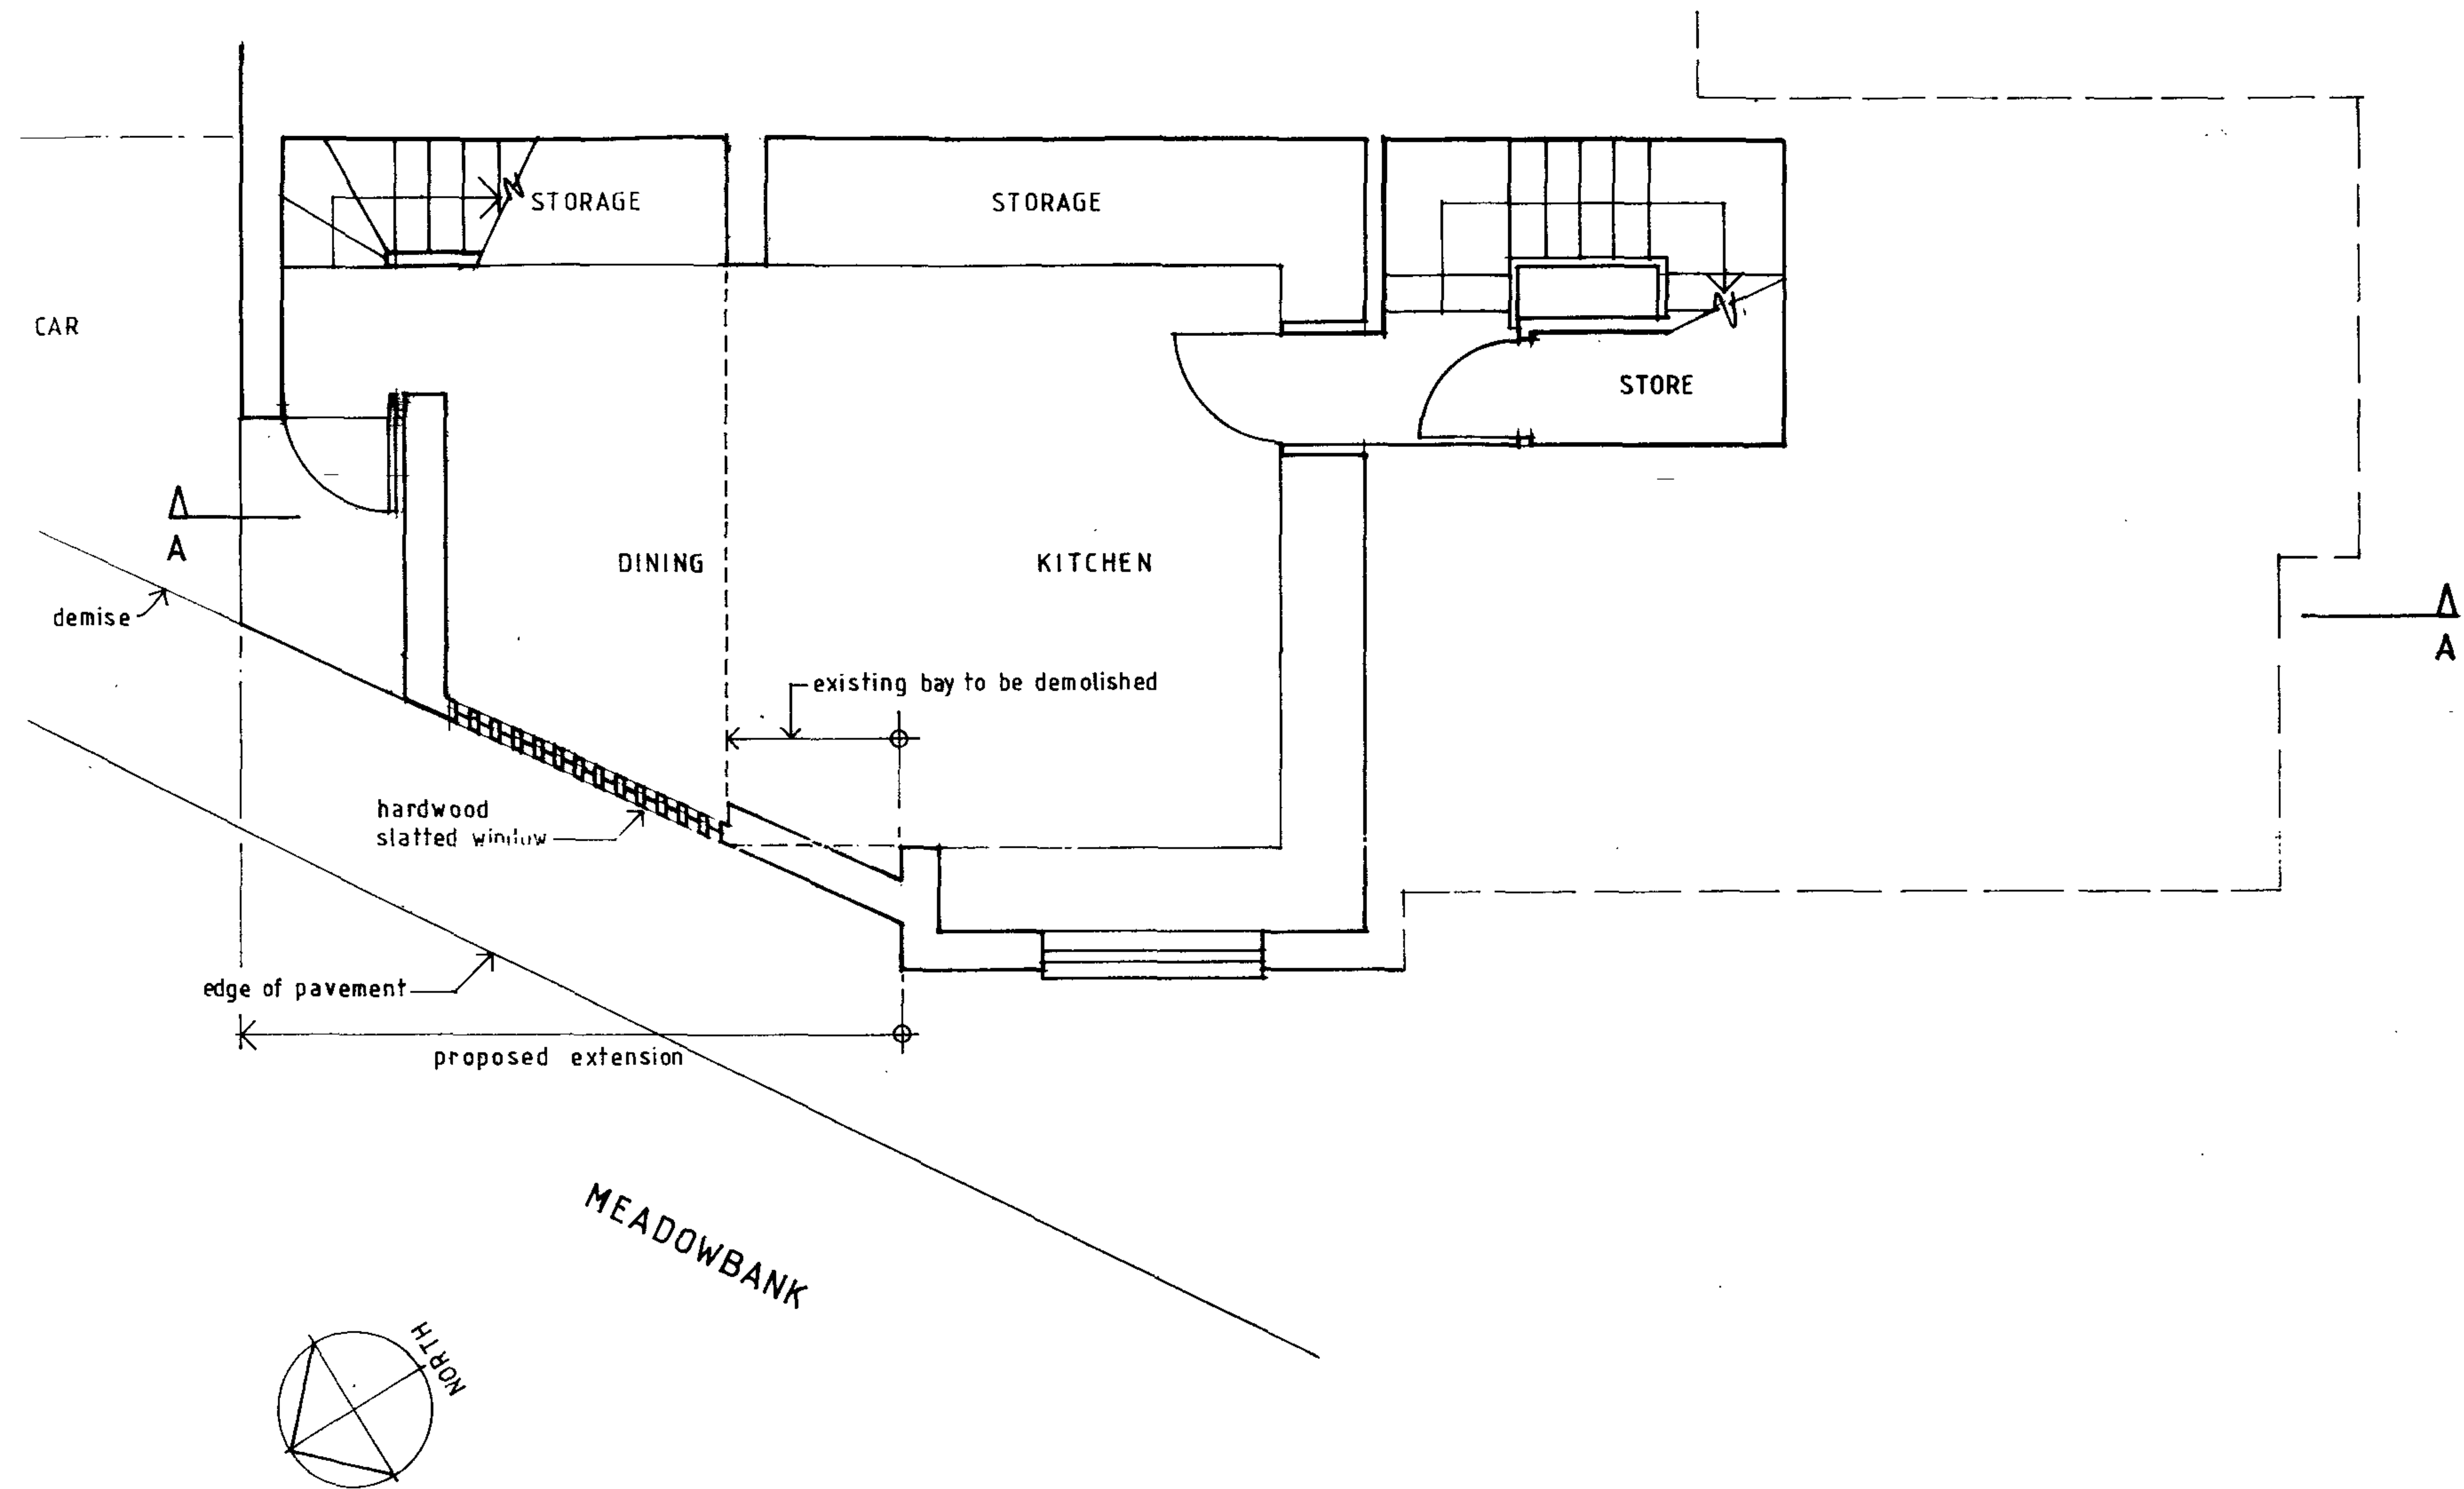


Project. 51 MEADOWBANK LONDON NW3	Drawing: PROPOSED LOWER GROUND FLOOR PLAN	Scale: 1:50
		Date: Sept. 2006
Drawn: JK		
No: 390/10		
Client. Mr & MRS PICK		
JOHN KERR ASSOCIATES 57 CAMDEN MEWS LONDON NW1 9BY Tel: 020 7209 2784 Fax: 020 7209 2786		

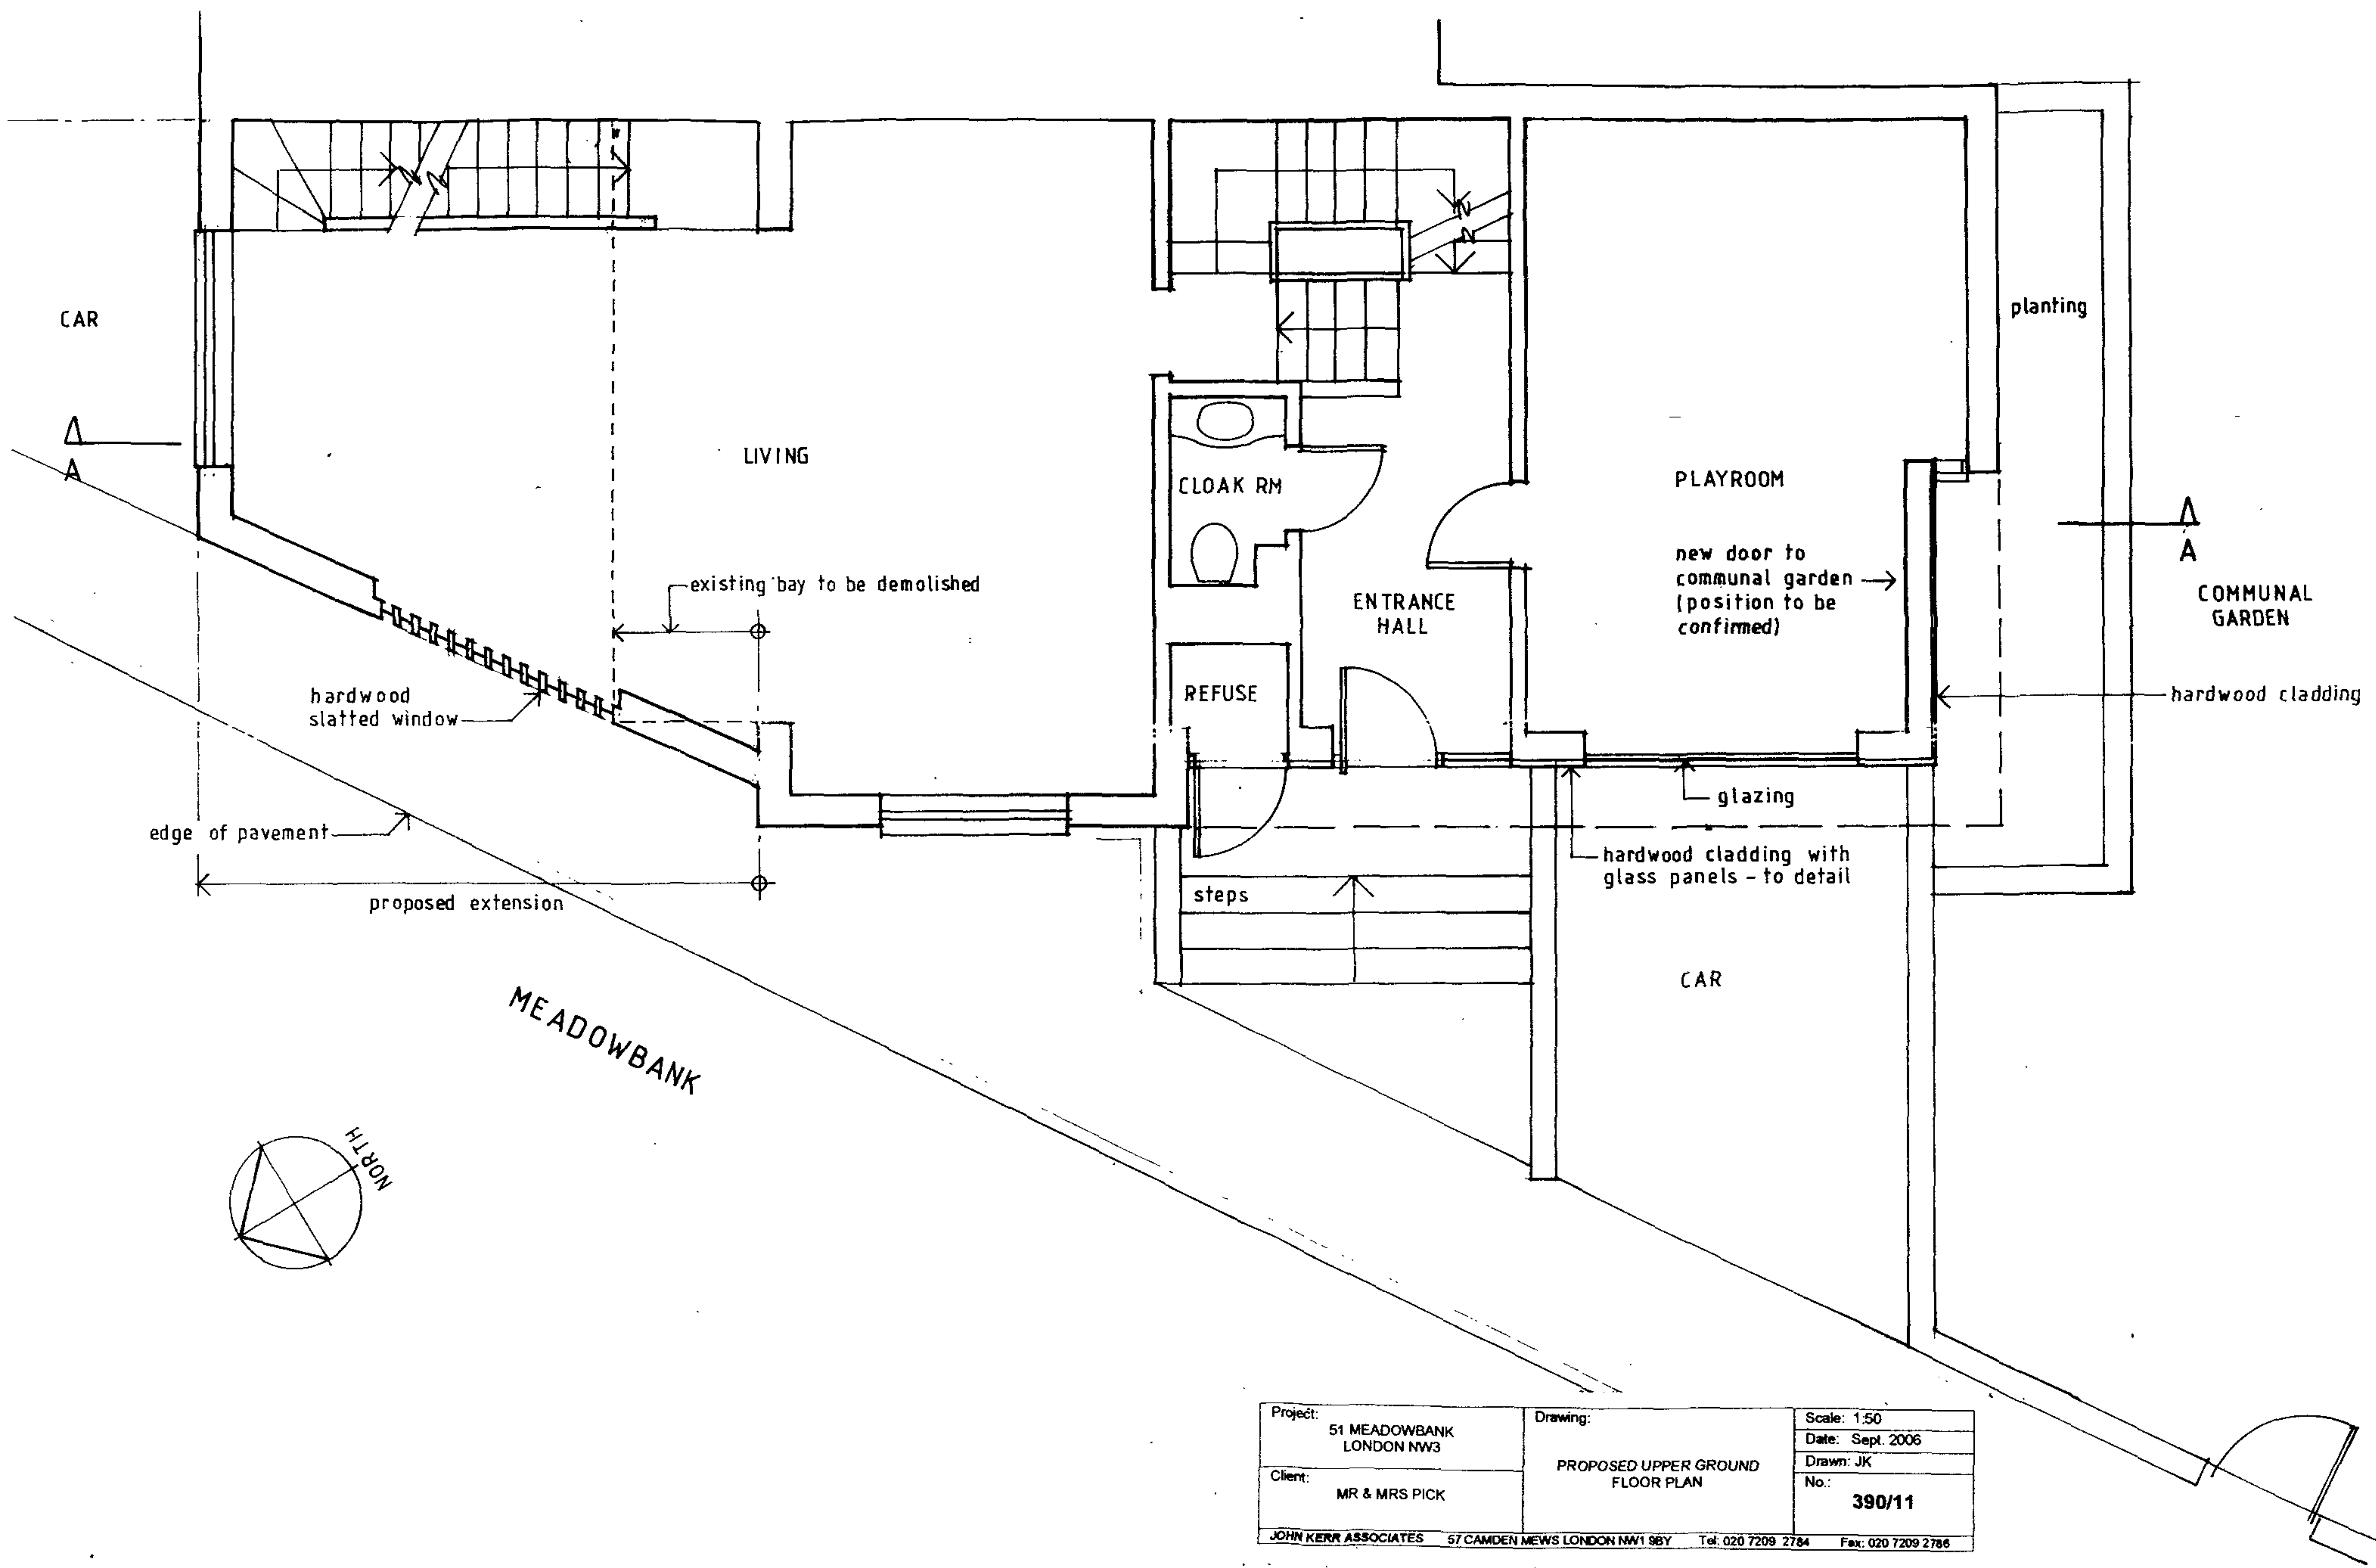


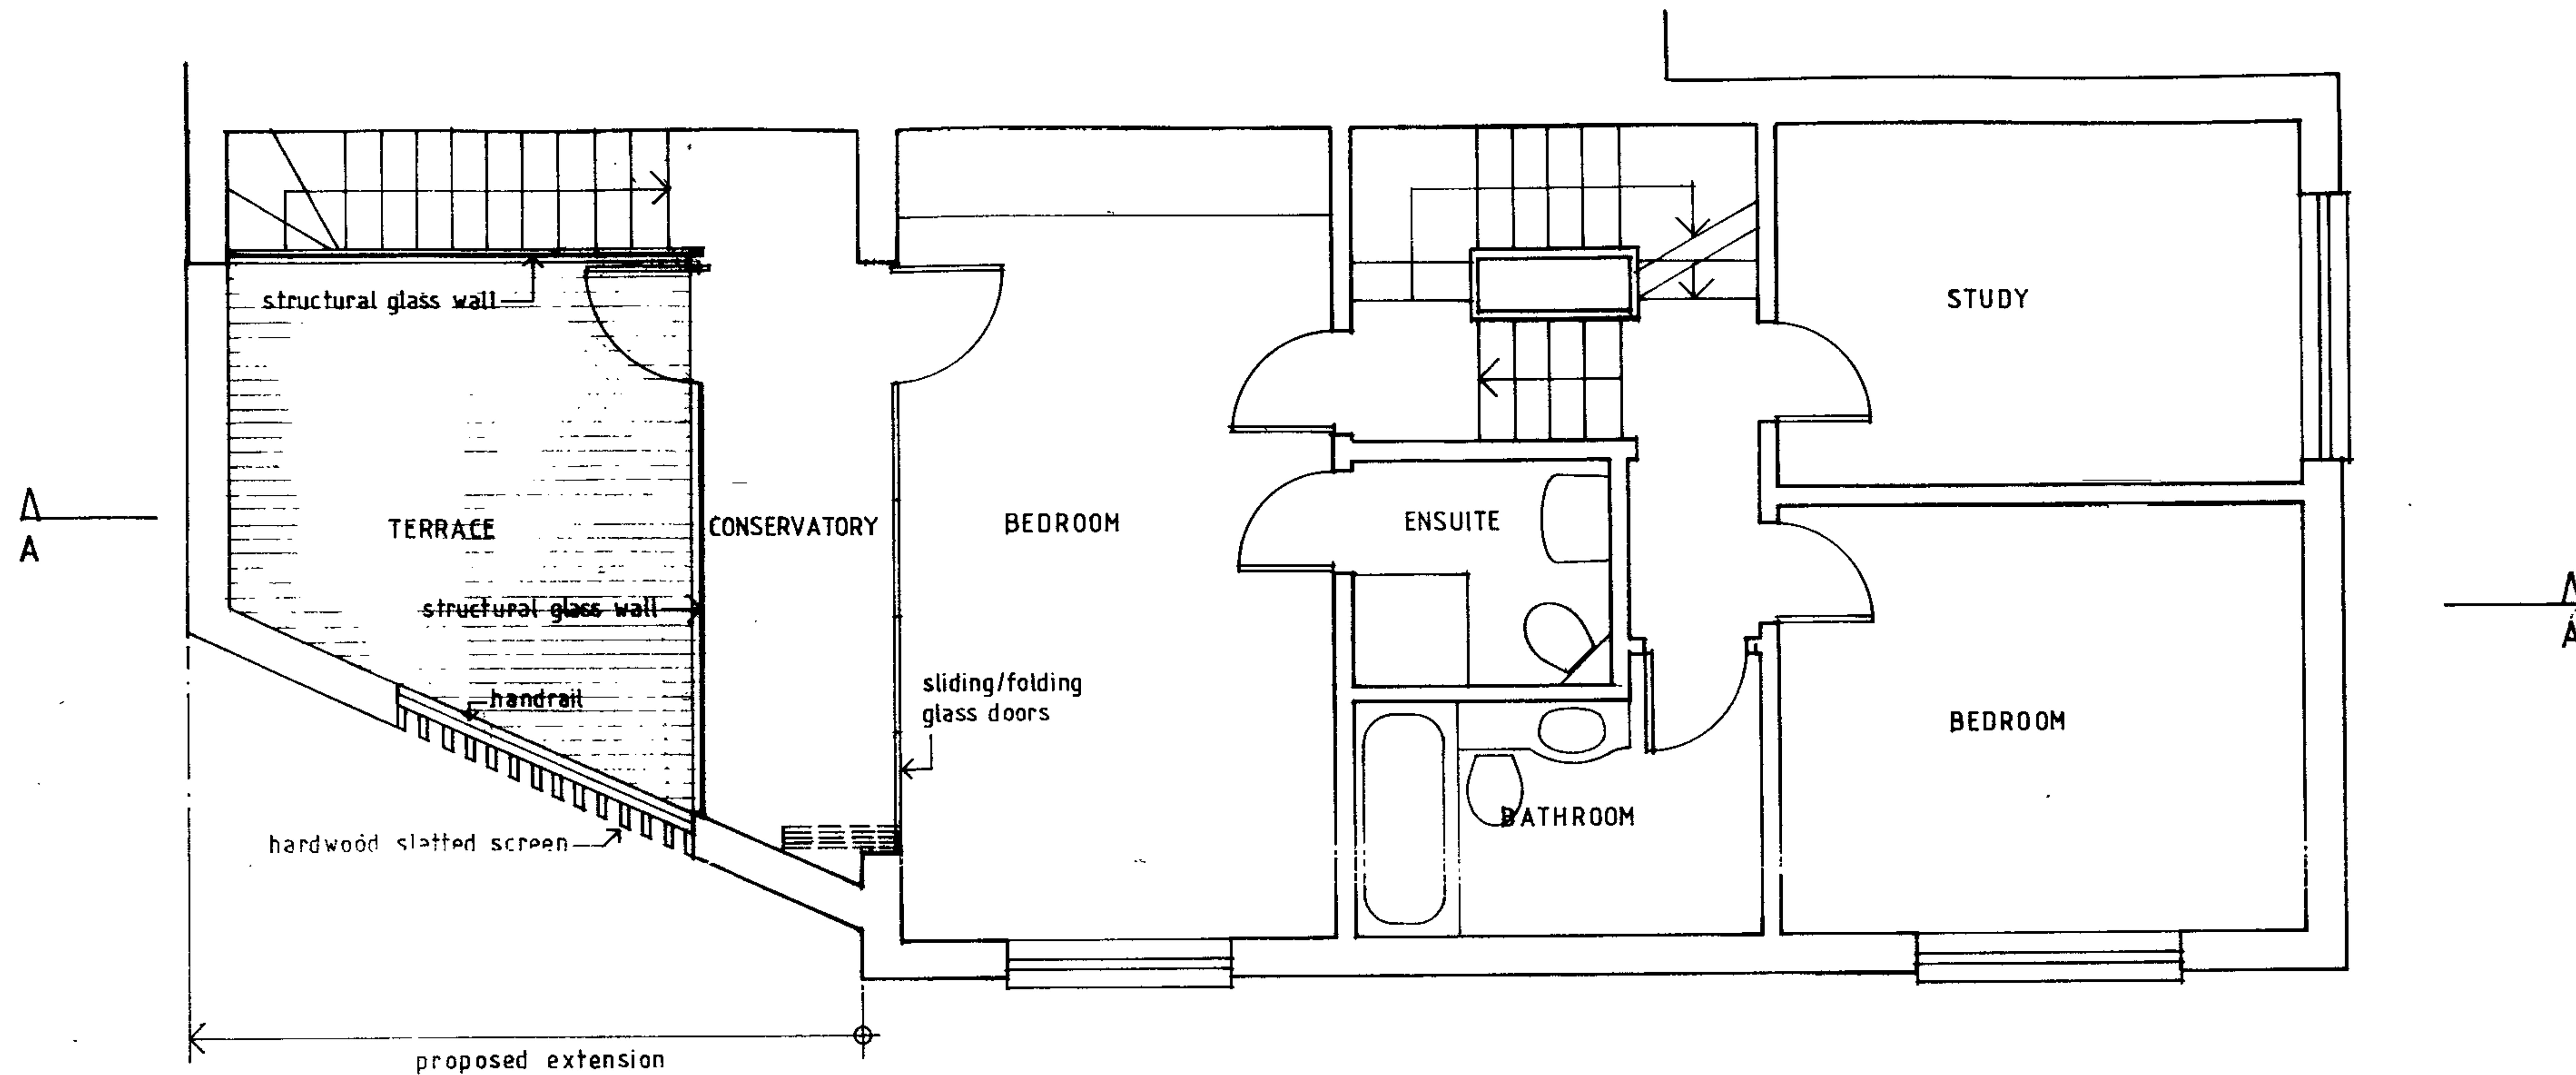


Project: 51 MEADOWBANK LONDON NW3	Drawing: PROPOSED FIRST FLOOR PLAN	Scale: 1:50
		Date: Sept. 2006
Drawn: JK		
No.: 390/12		
Client: MR & MRS PICK		
JOHN KERR ASSOCIATES 57 CAMDEN MEWS LONDON NW1 9BY Tel: 020 7209 2784 Fax: 020 7209 2786		

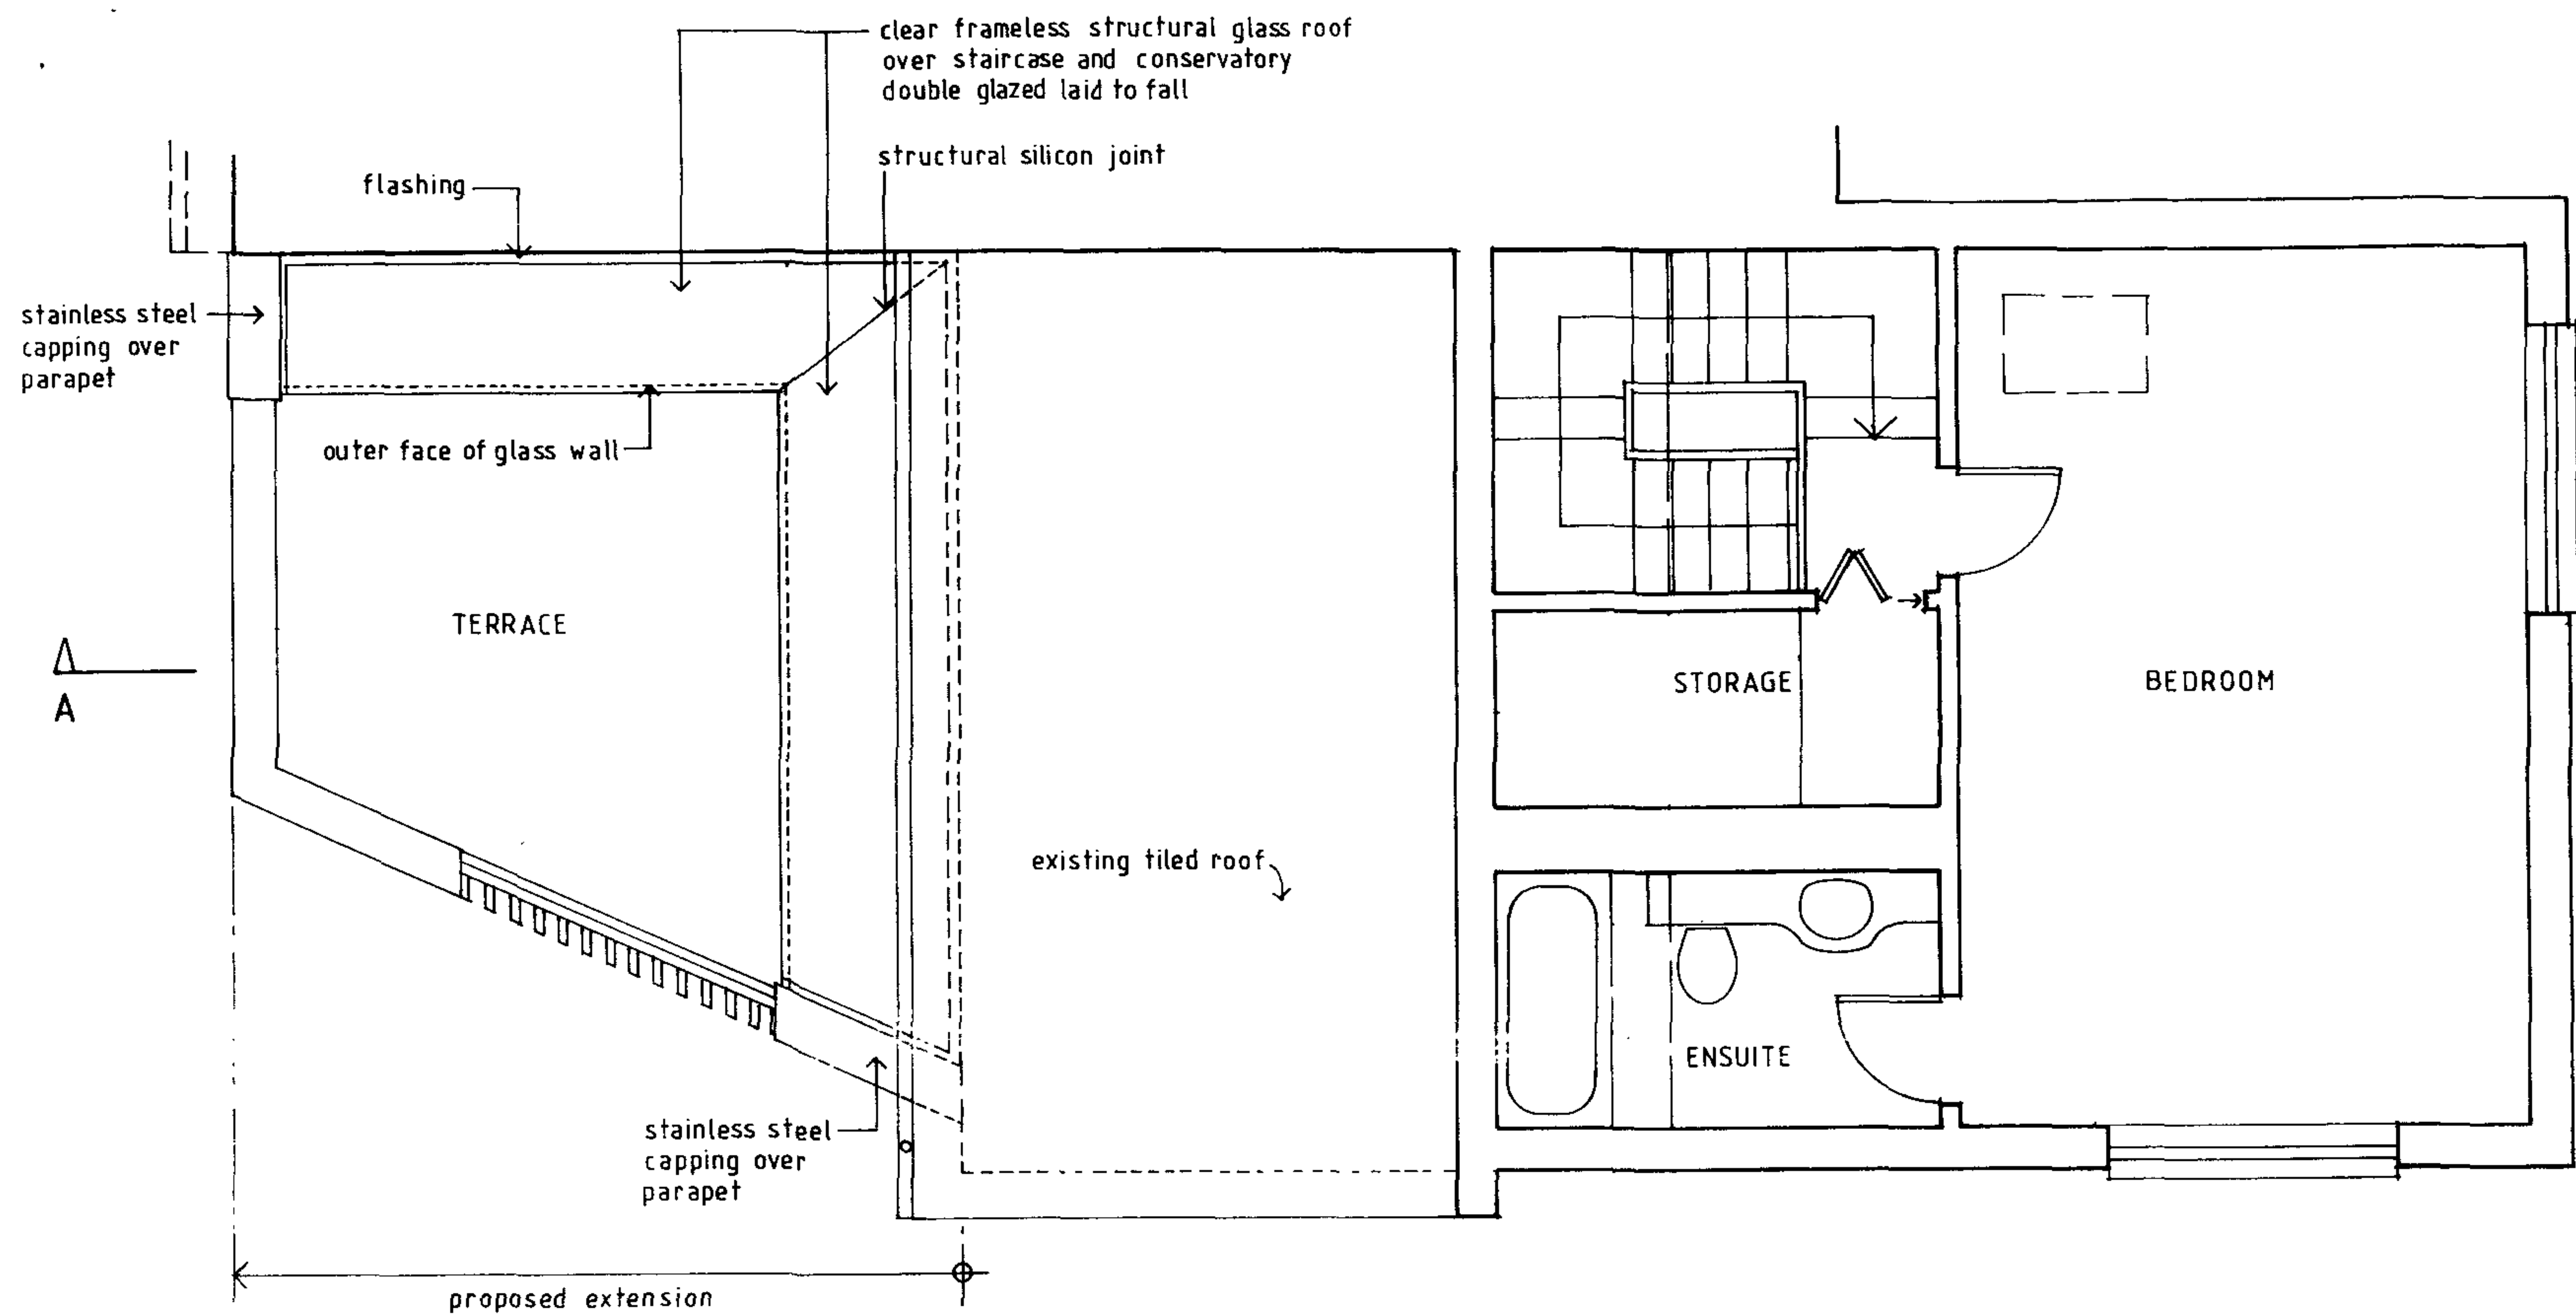


Project: 51 MEADOWBANK LONDON NW3	Drawing: PROPOSED SECOND FLOOR PLAN	Scale 1:50
		Date: Sept. 2006
Client: MR & MRS PICK		Drawn: JK
		No. 390/13
JOHN KERR ASSOCIATES 57 CAMDEN MEWS LONDON NW1 9BY Tel: 020 7209 2784 Fax: 020 7209 2786		

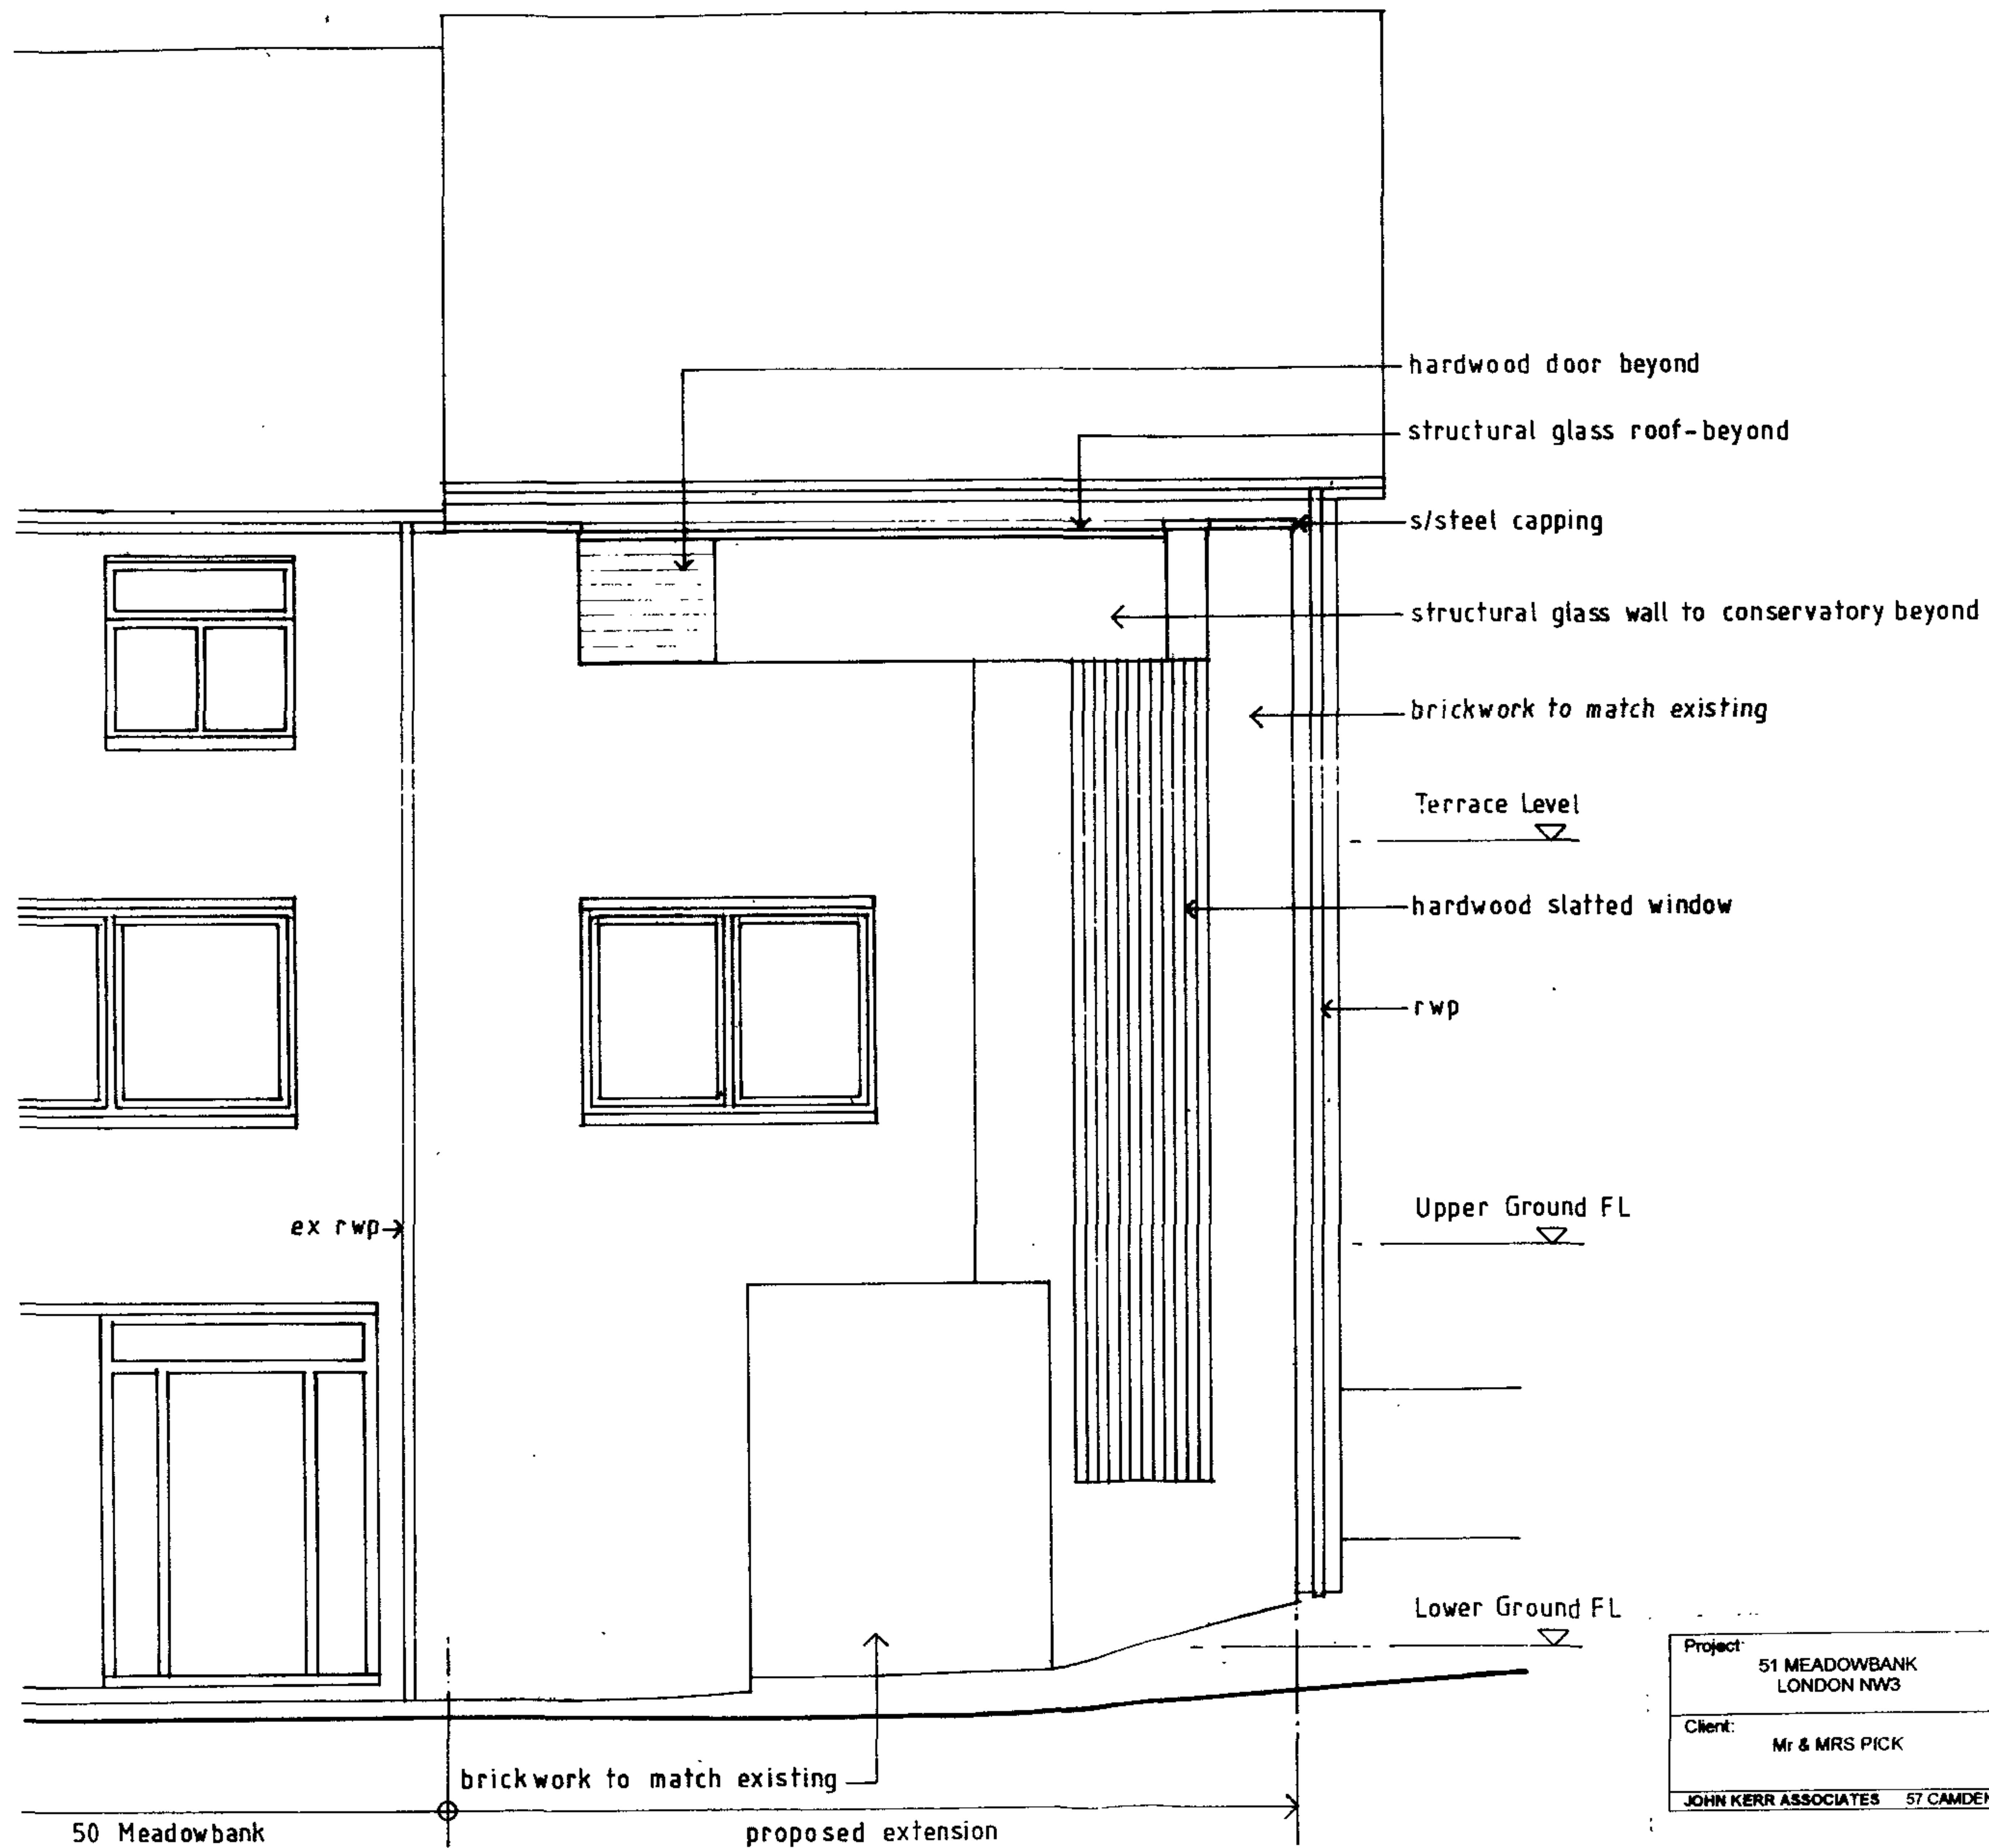

Project: 51 MEADOWBANK LONDON NW3	Drawing: PROPOSED NORTH ELEVATION	Scale: 1:50
		Date: Sept. 2006
Client: Mr & MRS PICK		Drawn: JK
		No. 390/14
JOHN KERR ASSOCIATES 57 CAMDEN MEWS LONDON NW1 9BY Tel: 020 7209 2784 Fax: 020 7209 2786		

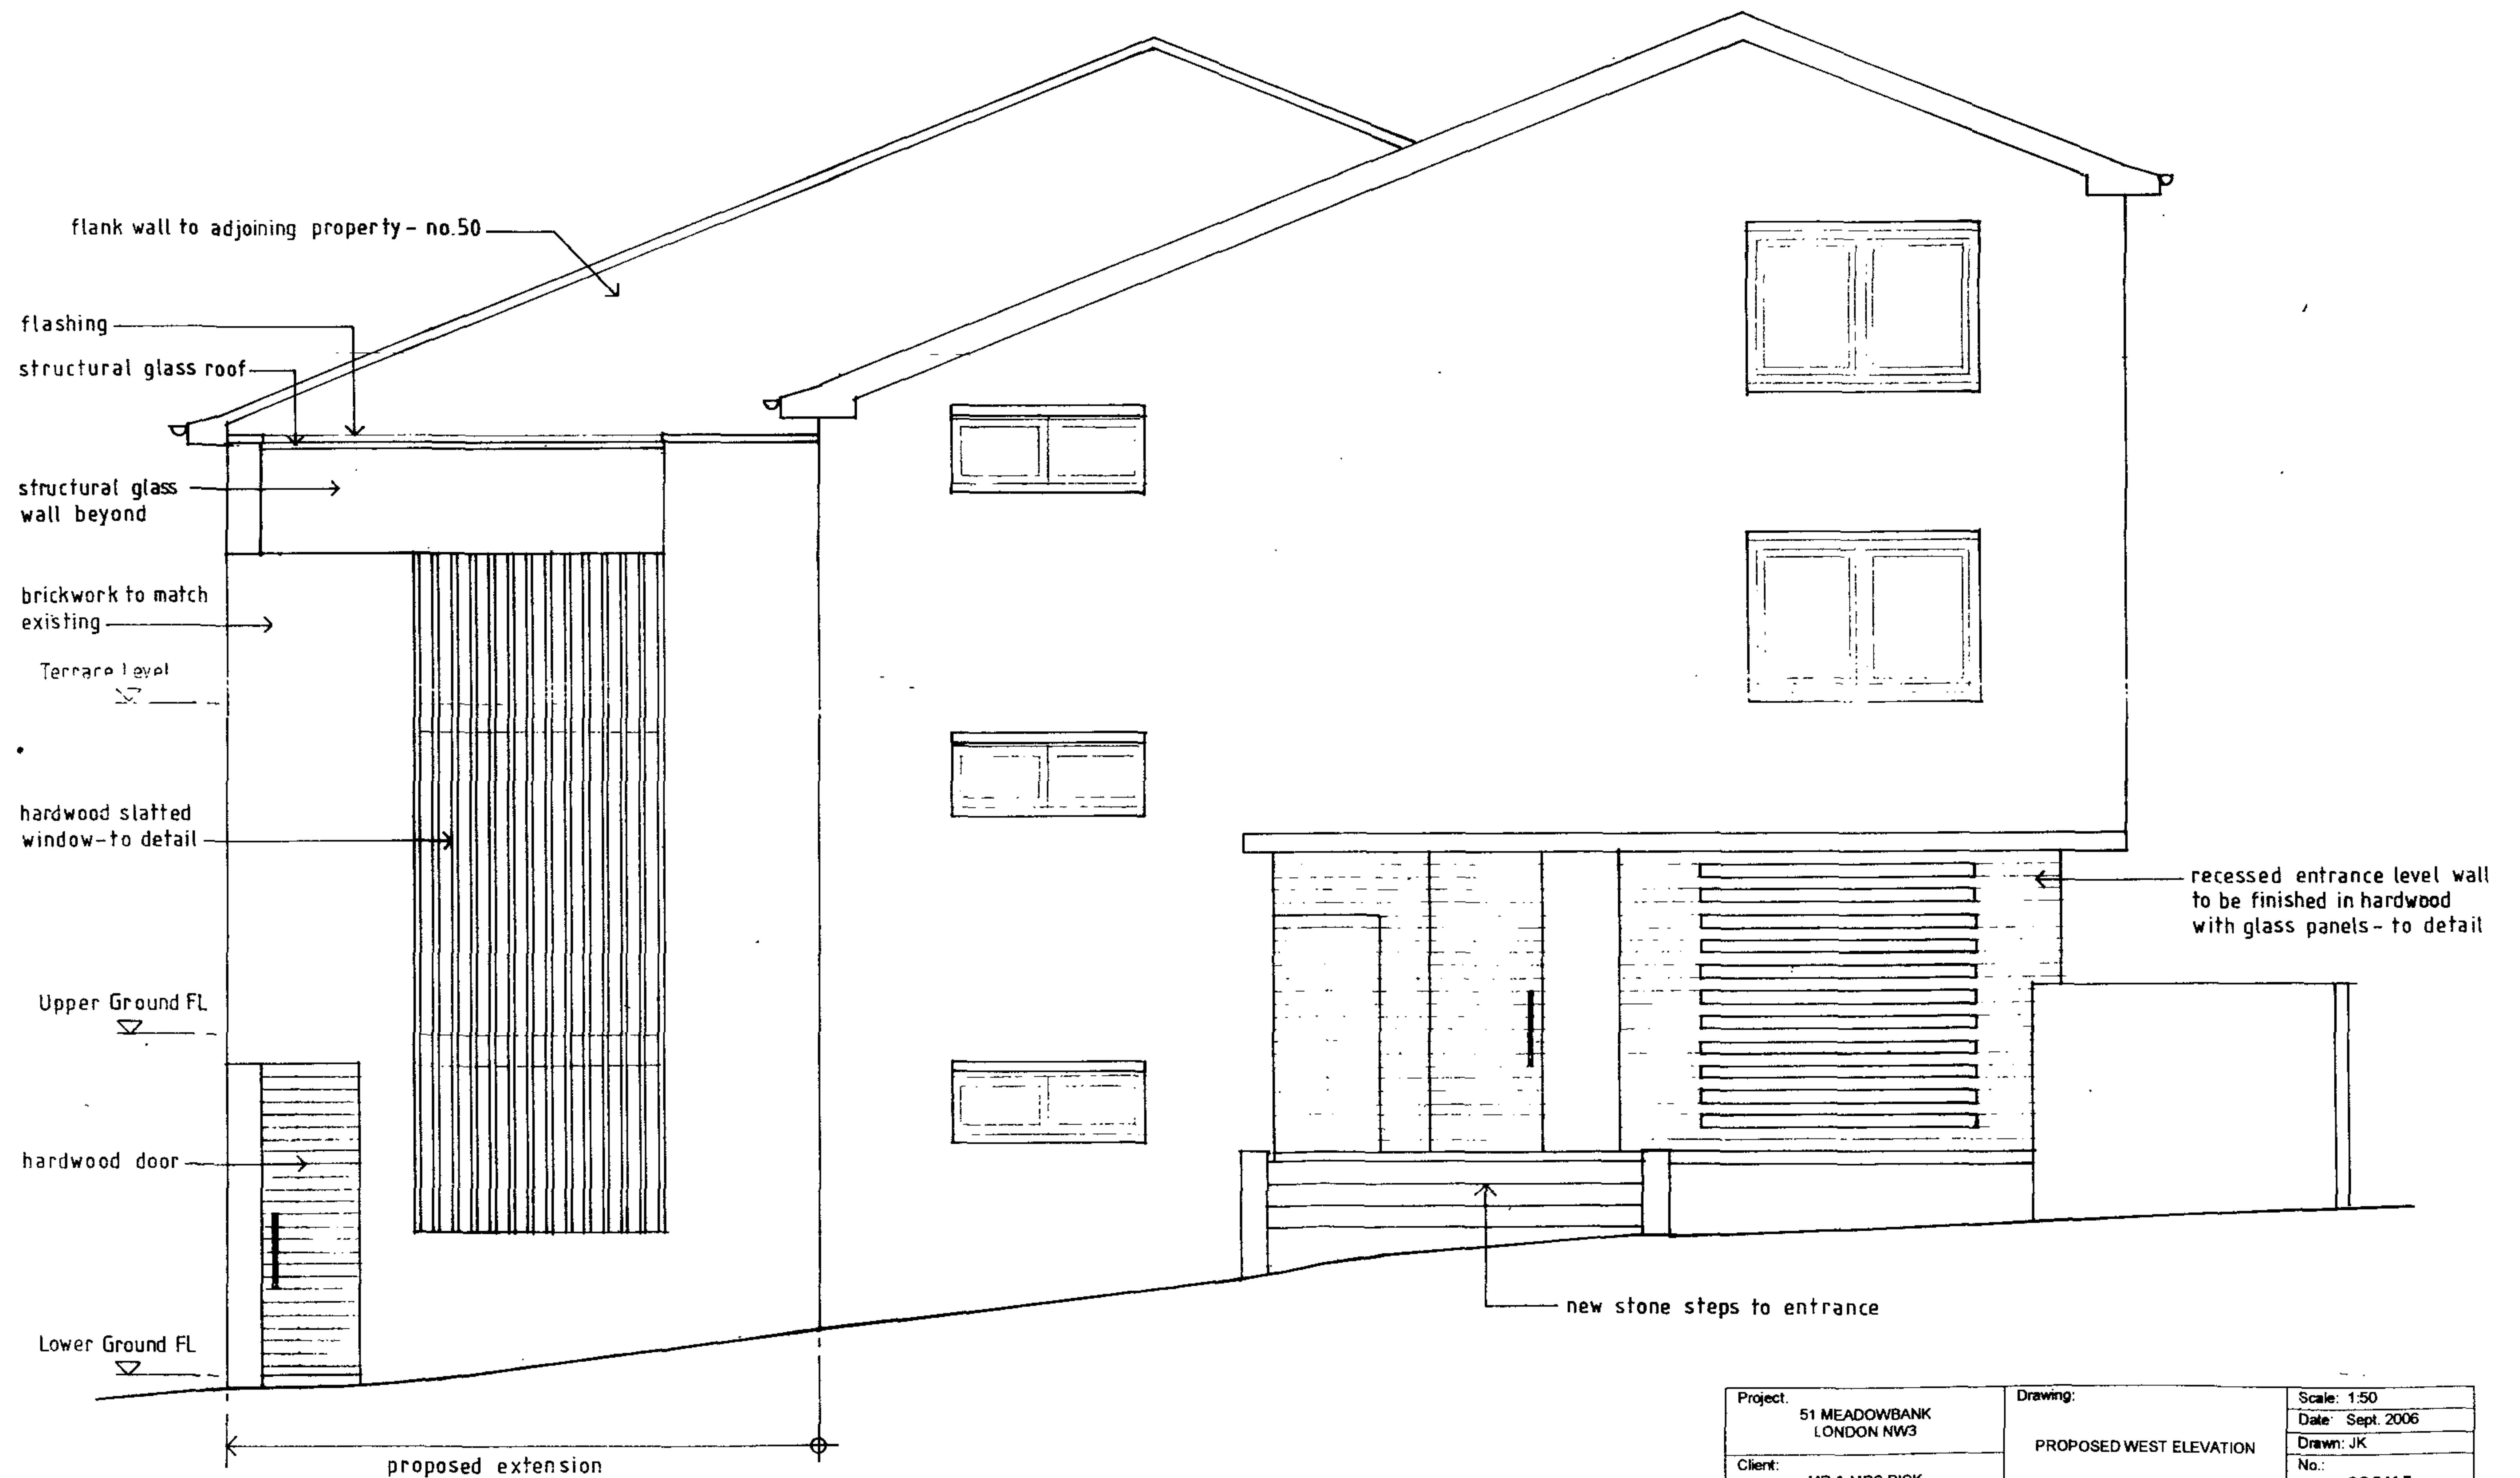

Project:	51 MEADOWBANK LONDON NW3	Drawing:	PROPOSED WEST ELEVATION	Scale: 1:50
Client:	MR & MRS PICK			Date: Sept. 2006
				Drawn: JK
				No.: 390/15
JOHN KERR ASSOCIATES 57 CAMDEN MEWS LONDON NW1 9BY Tel. 020 7209 2784 Fax. 020 7209 2786				

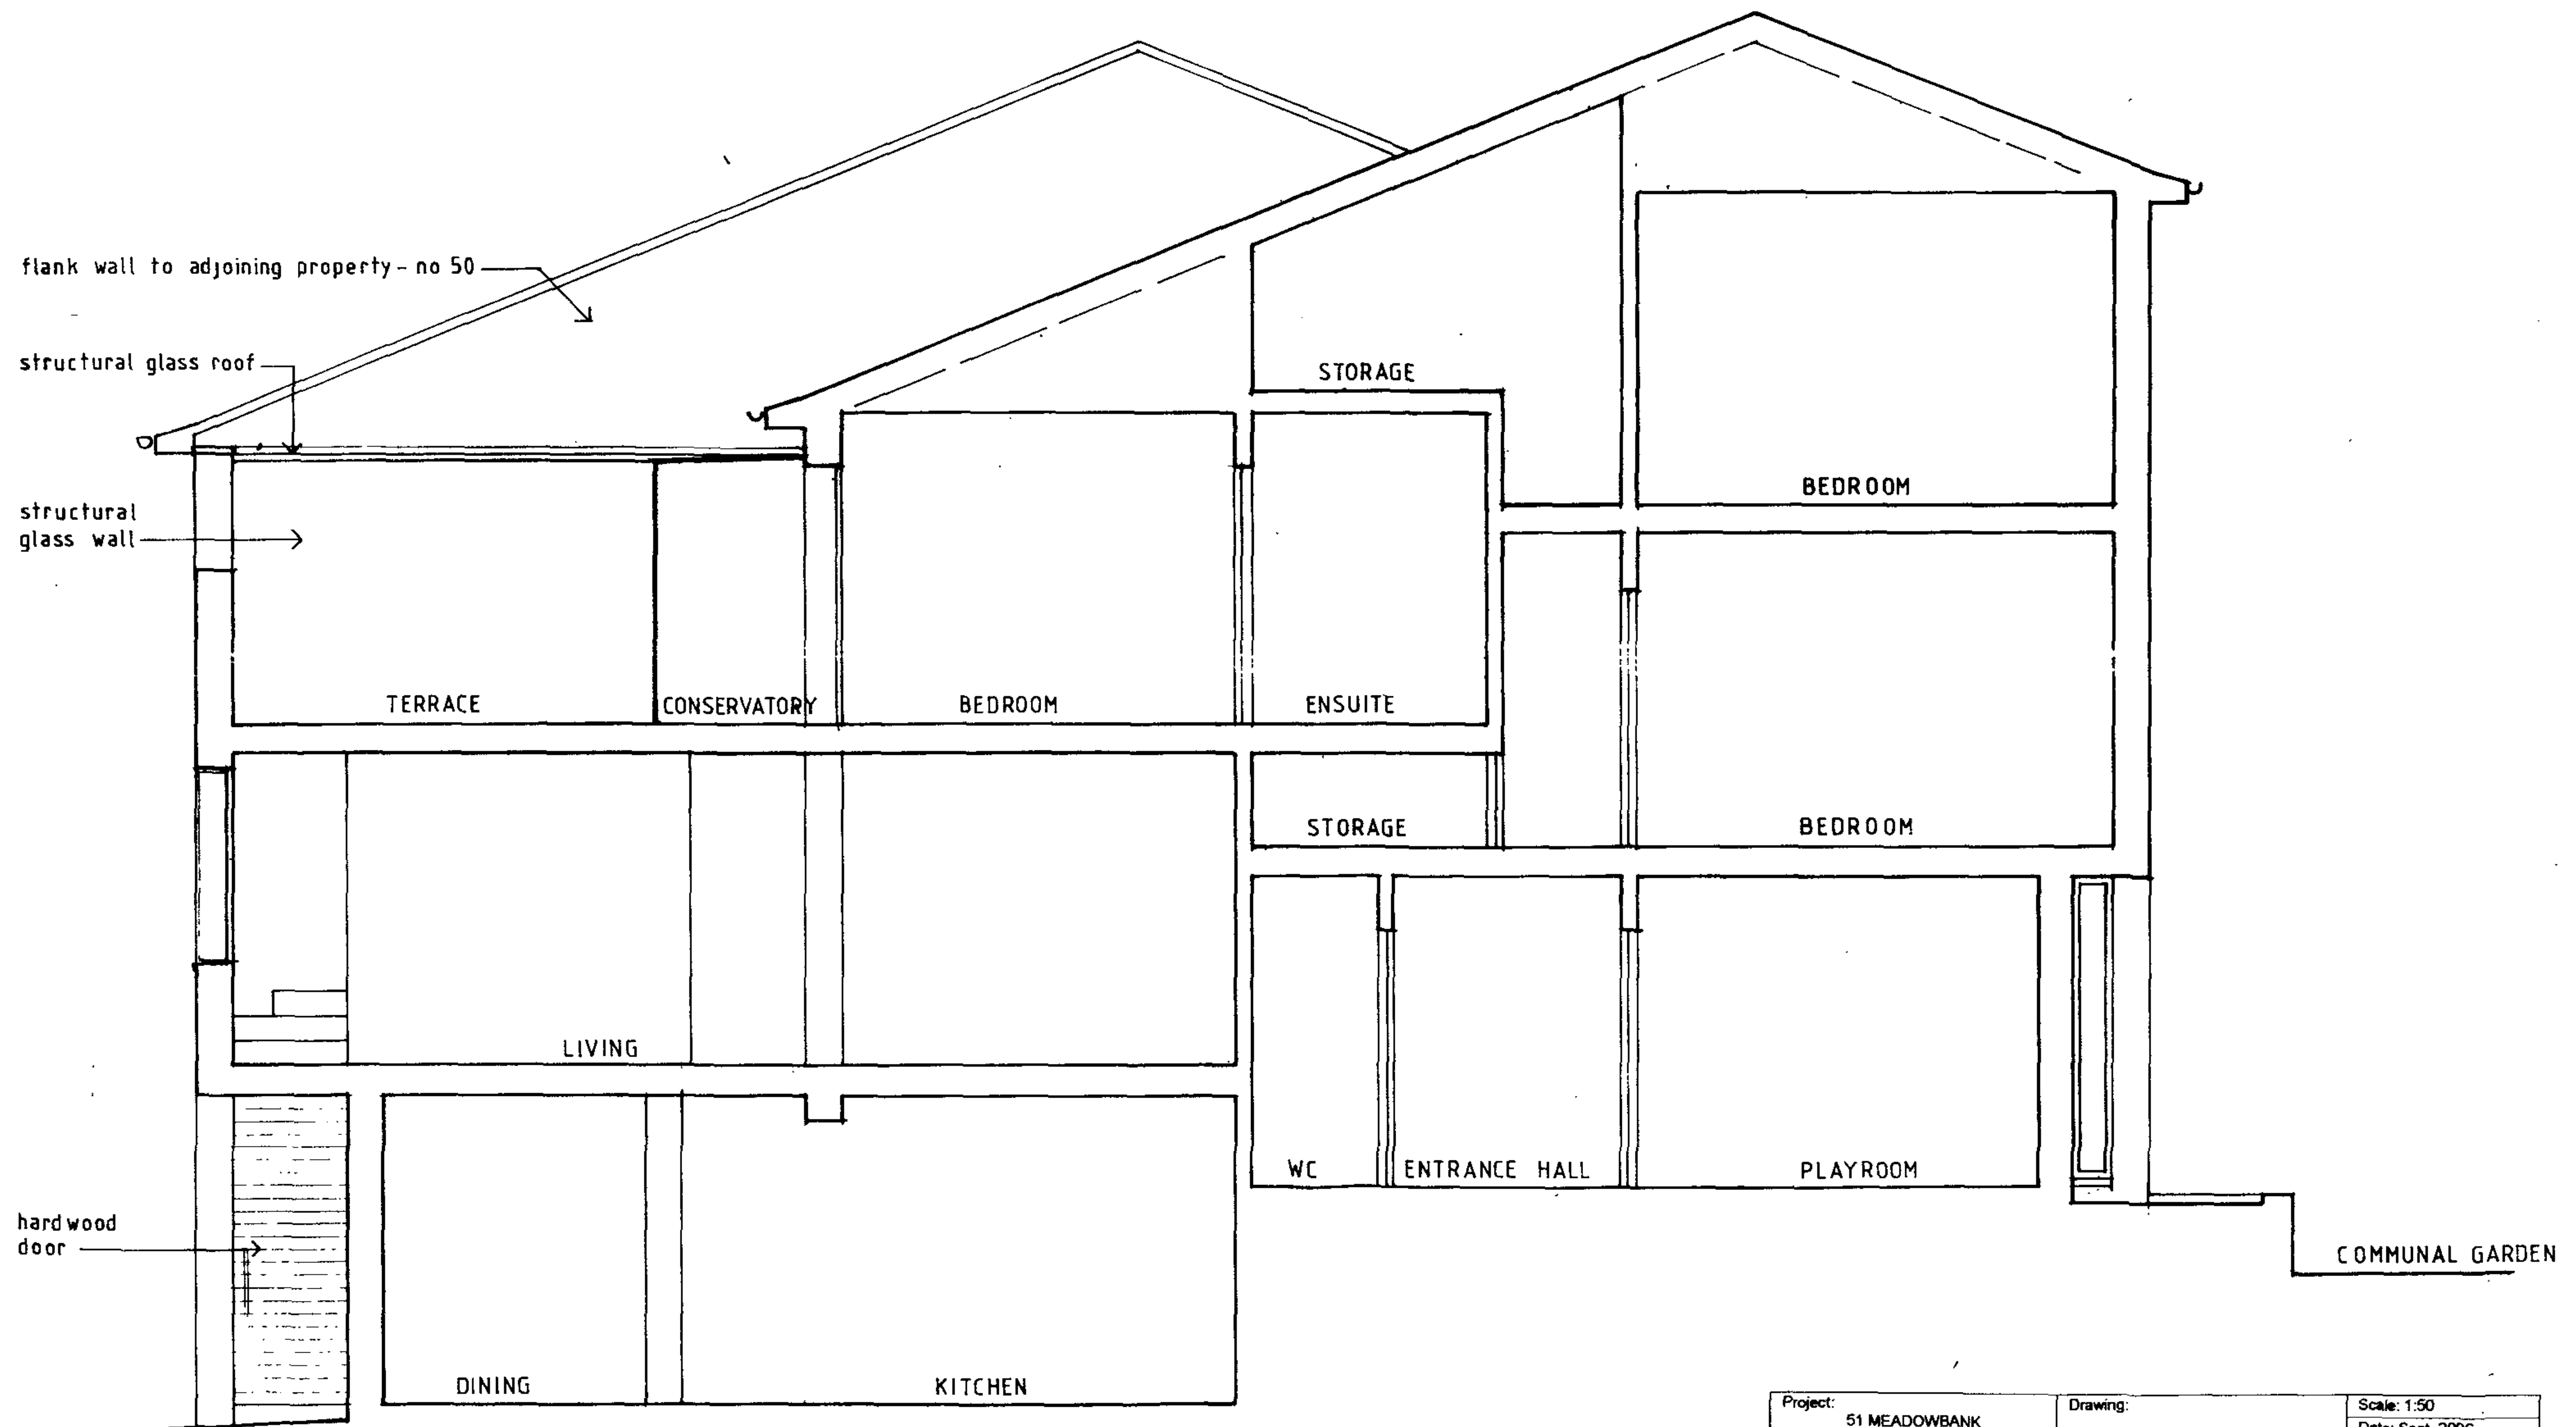

Project:	51 MEADOWBANK LONDON NW3	Drawing:	PROPOSED SECTION A-A	Scale: 1:50
Client:	MR & MRS PICK			Date: Sept. 2006
				Drawn: JK
				No: 390/17
JOHN KERR ASSOCIATES 57 CAMDEN MEWS LONDON NW1 9BY Tel: 020 7209 2784 Fax: 020 7209 2786				