




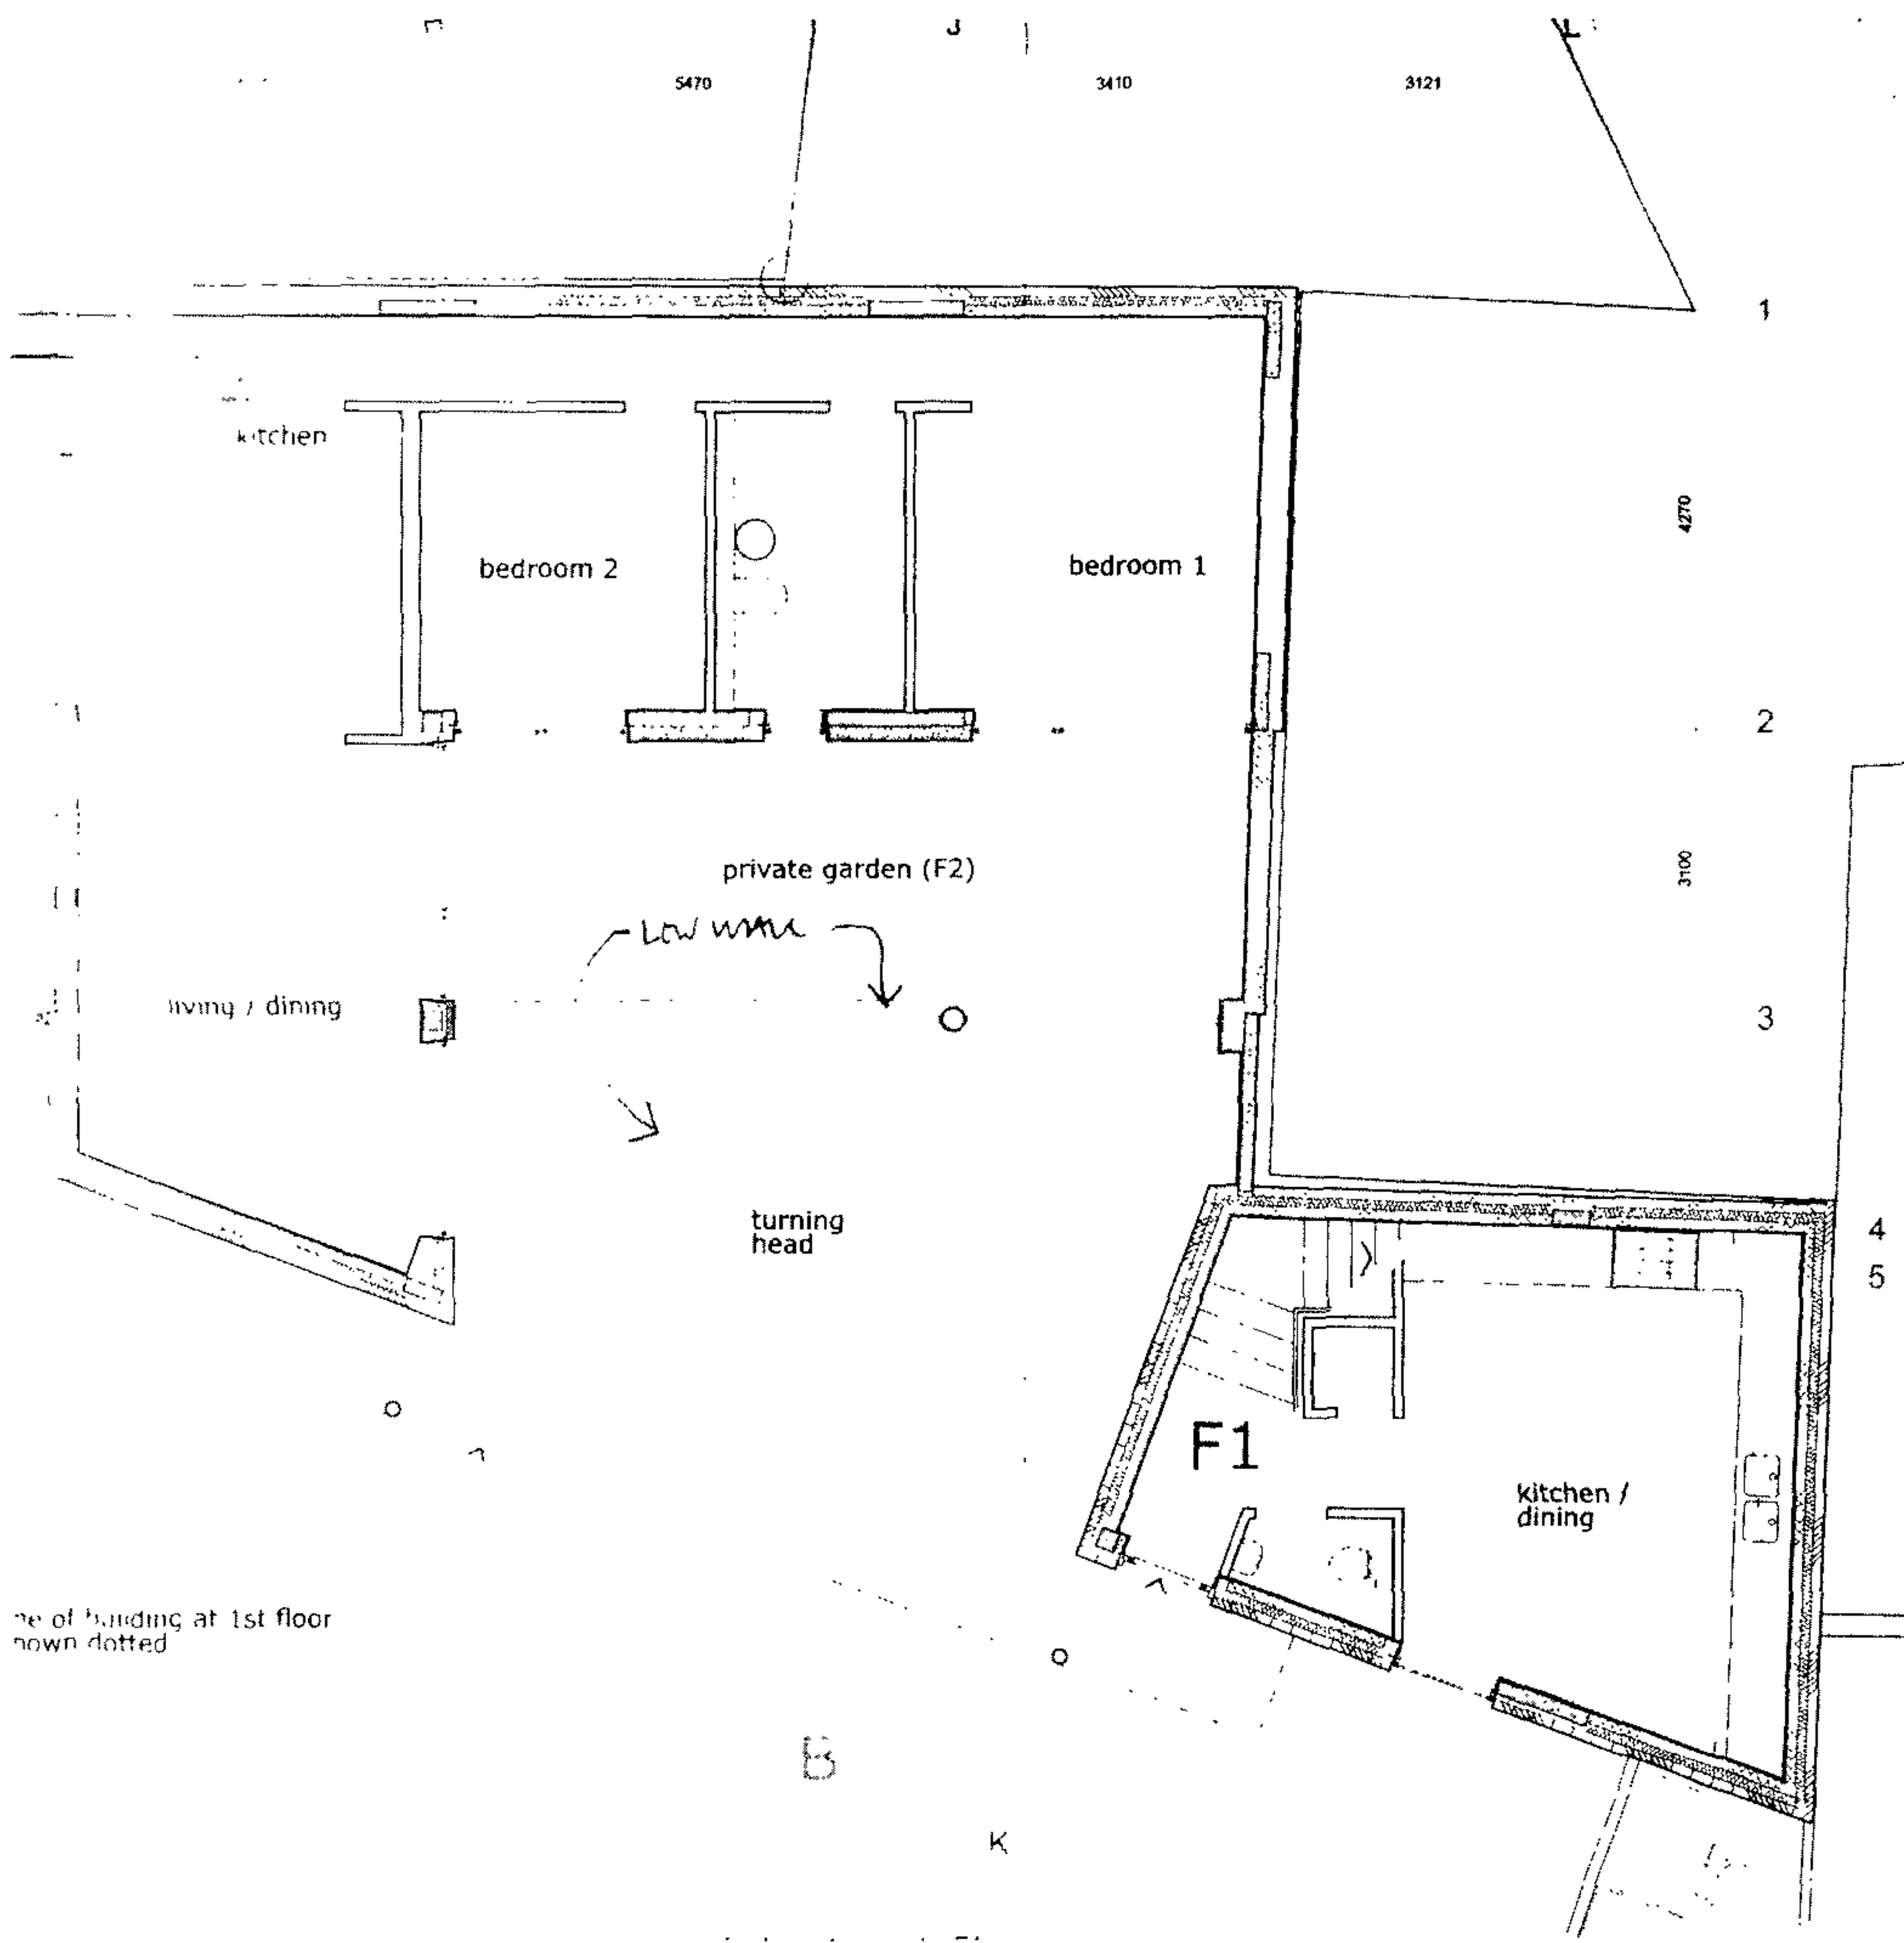

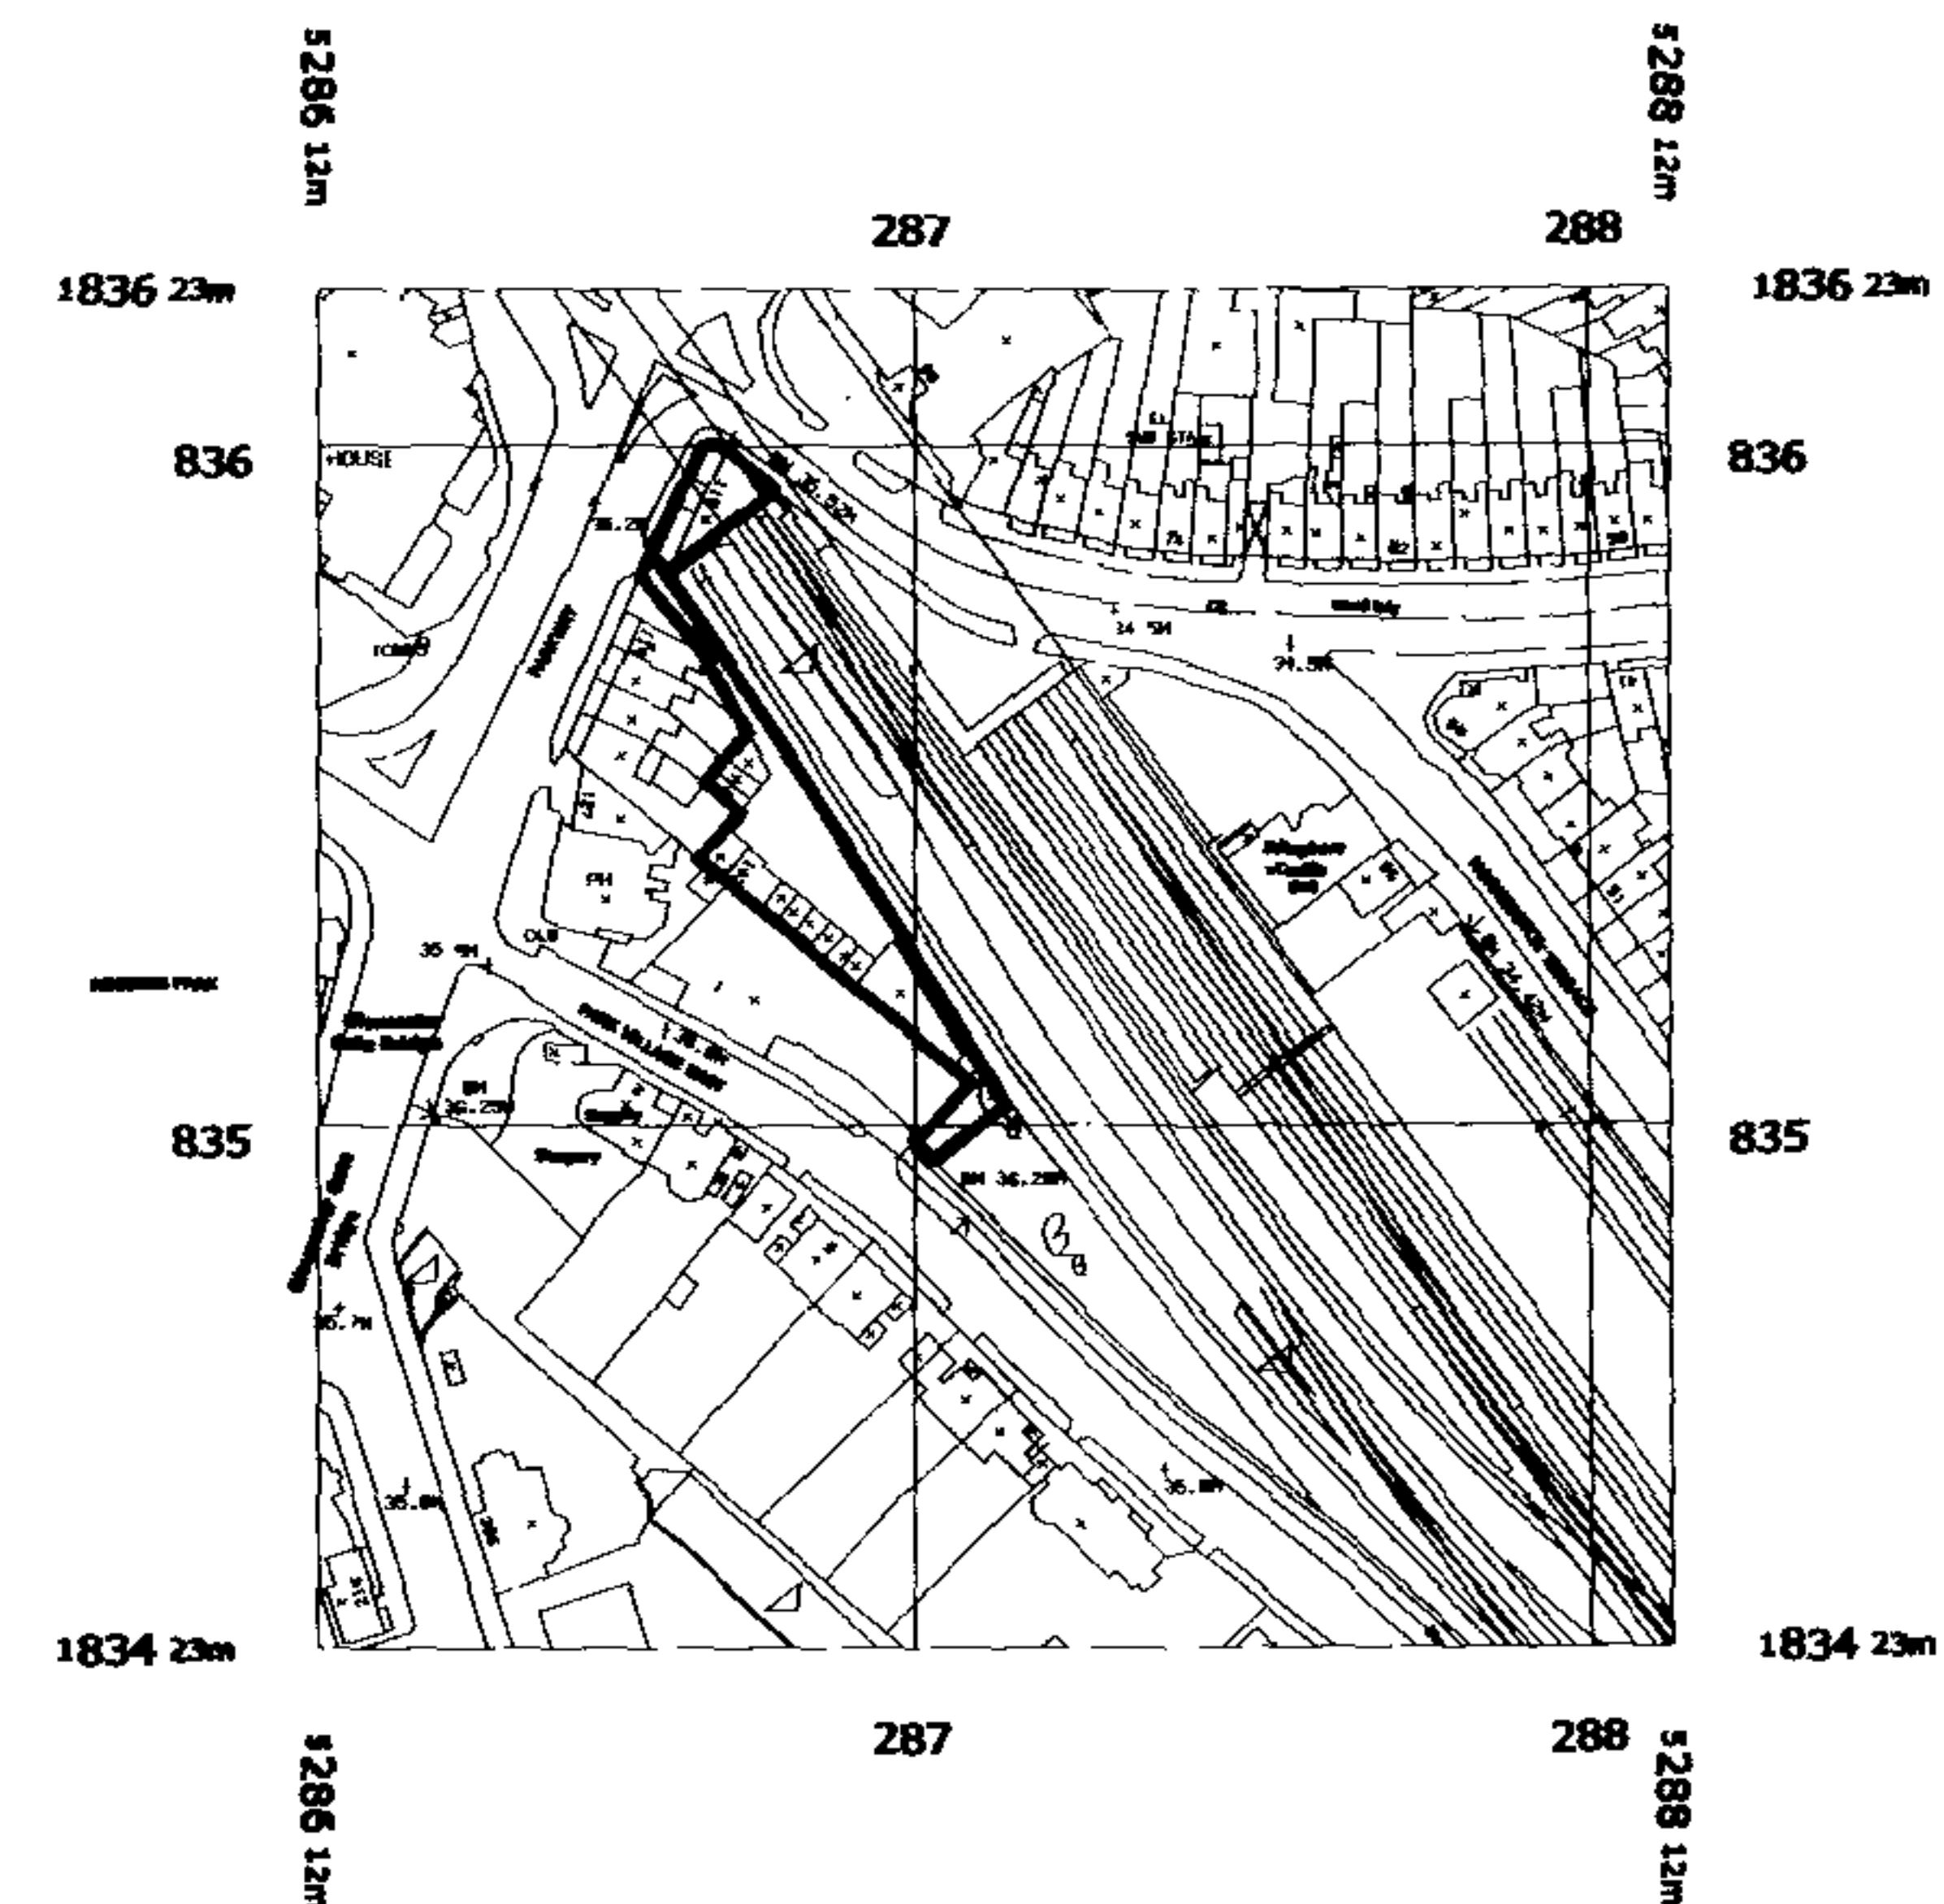

© Crown Copyright 2004
Produced 03 Aug 2004 from Ordnance Survey digital
data and incorporating surveyed revision
available at this date.
Centre Coordinates: 528712 183523
Supplied by: JCNH Architects
Serial Number: 373692

SITE LOCATION PLAN

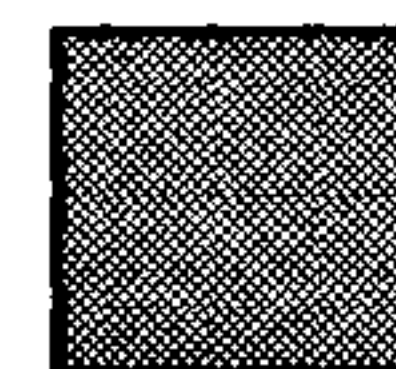

**SINGLE STOREY LOCK-UP GARAGES
TO BE DEMOLISHED**

**LOCK-UP GARAGES WITH RESIDENTIAL UNIT OVER
TO BE DEMOLISHED**

dwg no. J04/23/000
scale 1/2" = 1'-0" HAN
1/2" = 1'-0" HAN
dwg title SITE LOCATION PLAN
& PLAN AS EXISTING

project **PROPOSED NEW
RESIDENTIAL APARTMENTS
17 PARKWAY
LONDON NW1**

client **YUEL INVESTMENTS LTD**

STATUS **PLANNING**


JCM architects
2nd Floor
51 Borough High Street
London
SE1 1NB
T 020 7378 1144
E info@jcm.co.uk




© 1994 WNDY-TV



SOUTH EAST ELEVATION

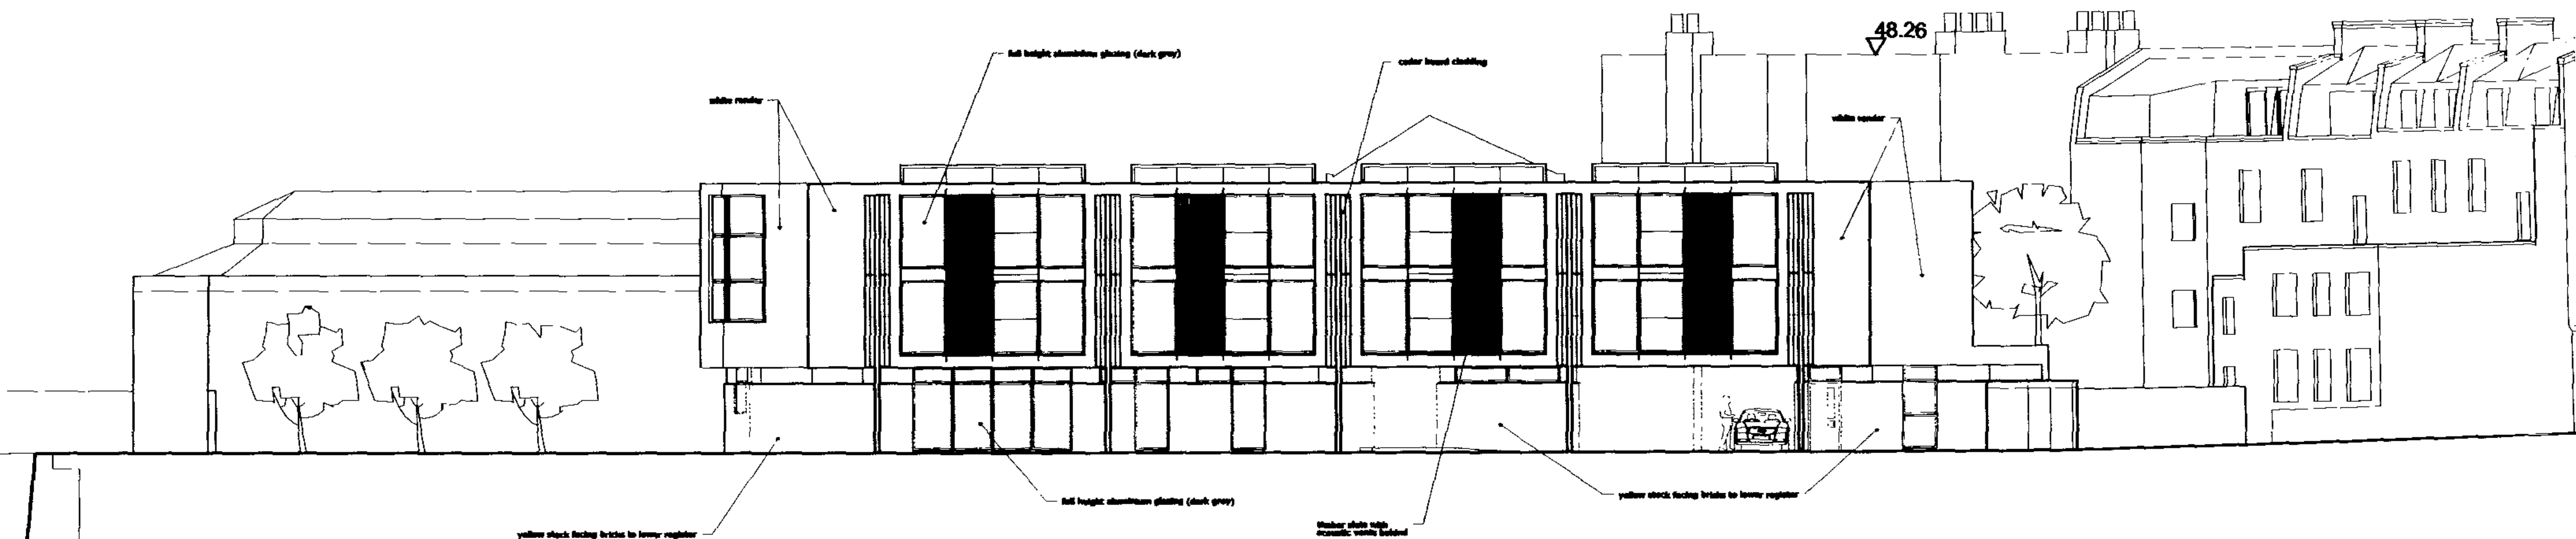

NORTH EAST ELEVATION

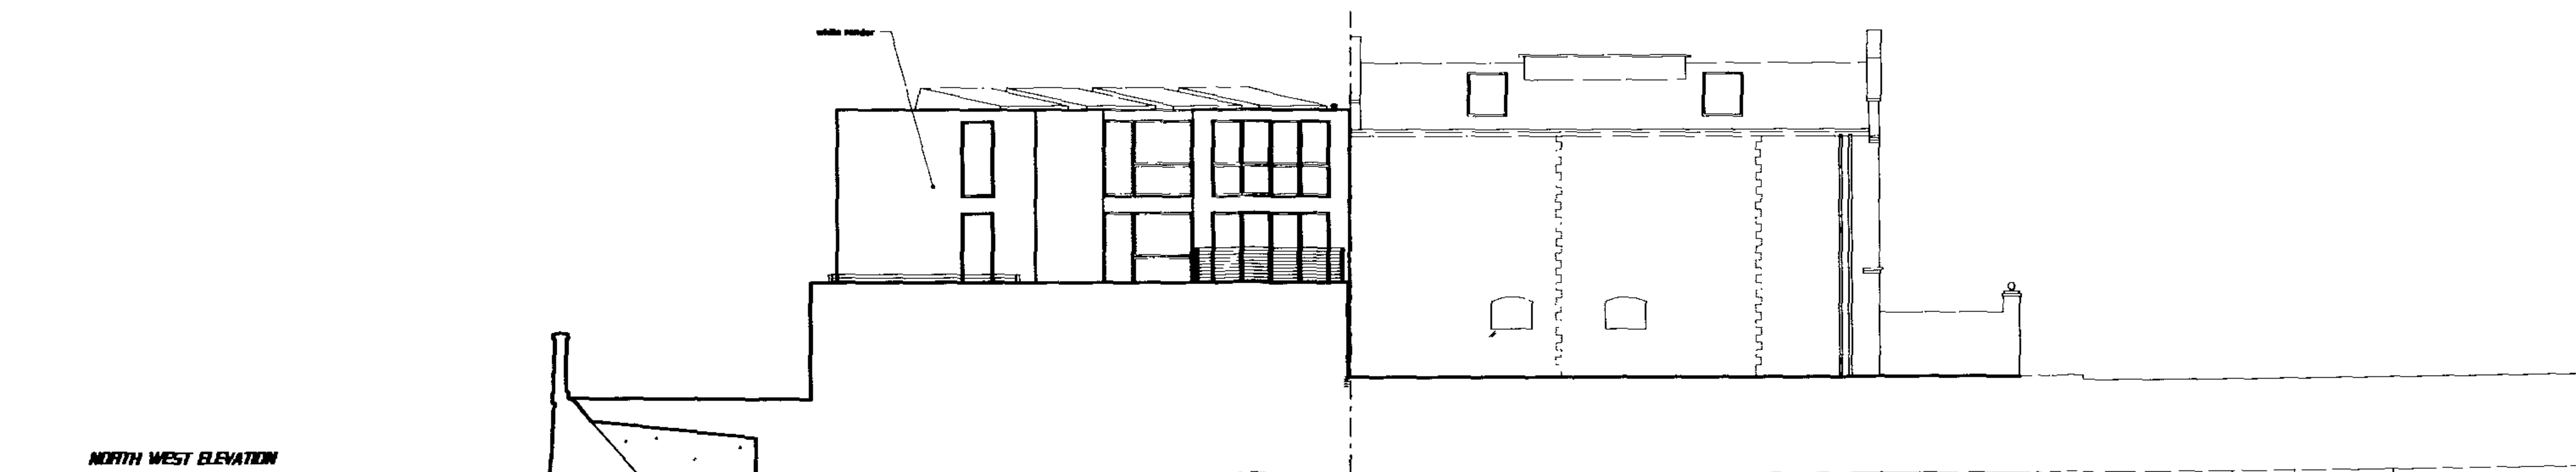

NORTH WEST ELEVATION

NOT FOR CONSTRUCTION:
THIS DRAWING IS ISSUED
FOR PLANNING PURPOSES
ONLY


YUCEL INVESTMENTS LTD

PROPOSED NEW
RESIDENTIAL APARTMENTS
17 PARKWAY
LONDON NW1

ELEVATIONS
AS PROPOSED



SOUTH EAST ELEVATION

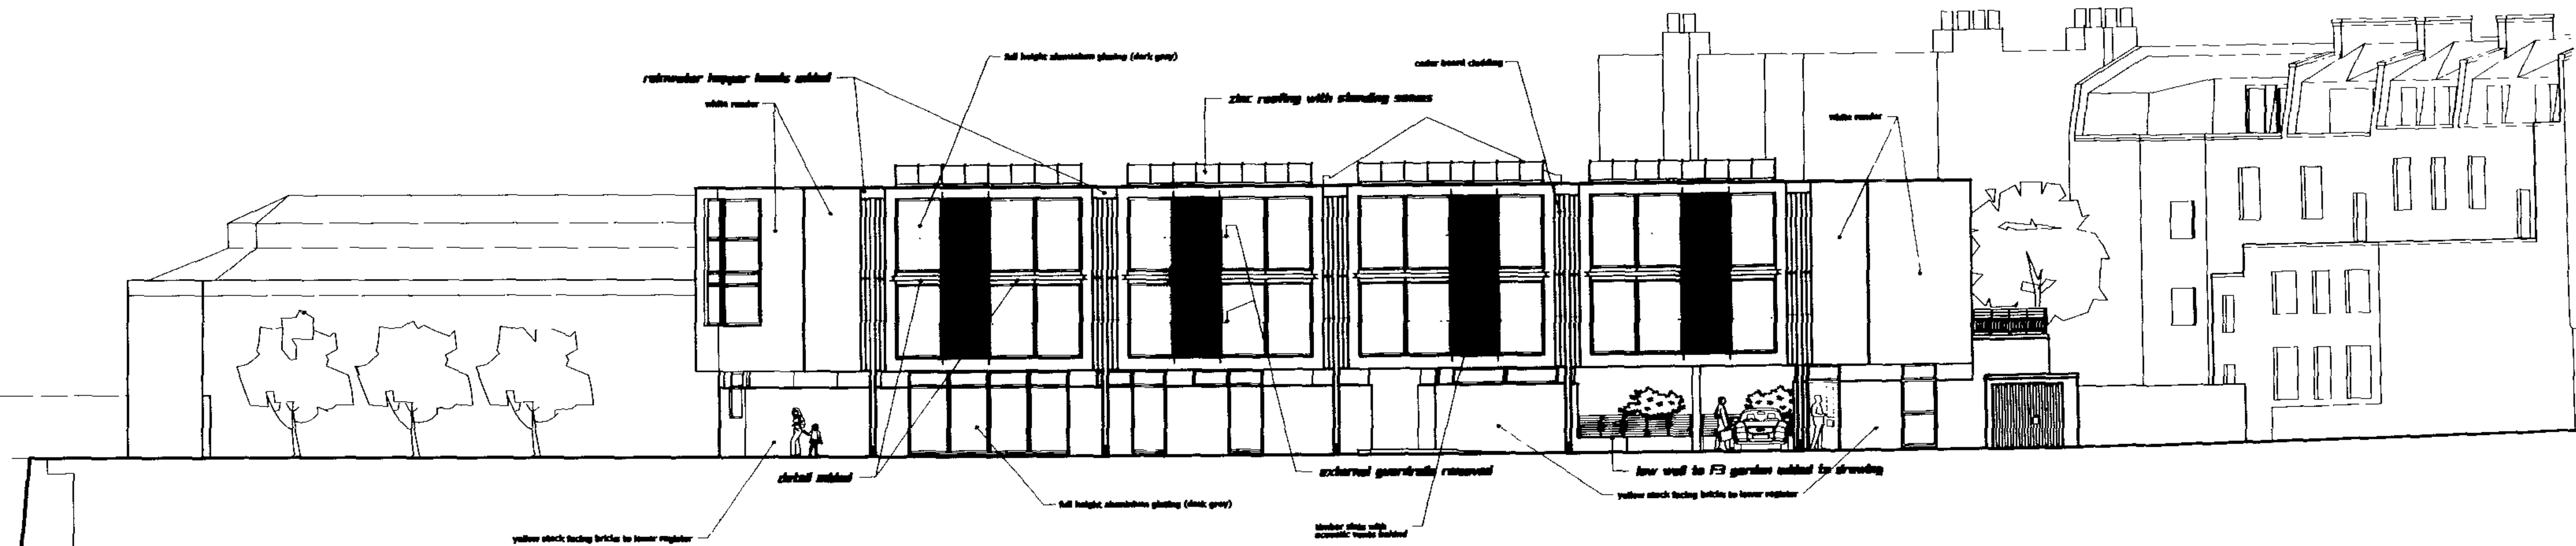

NORTH EAST ELEVATION



NORTH WEST ELEVATION

NO.	DATE	DESCRIPTION	BY	CHECKED
1	20.06	minor amendments to elevations		
2				
3				
