



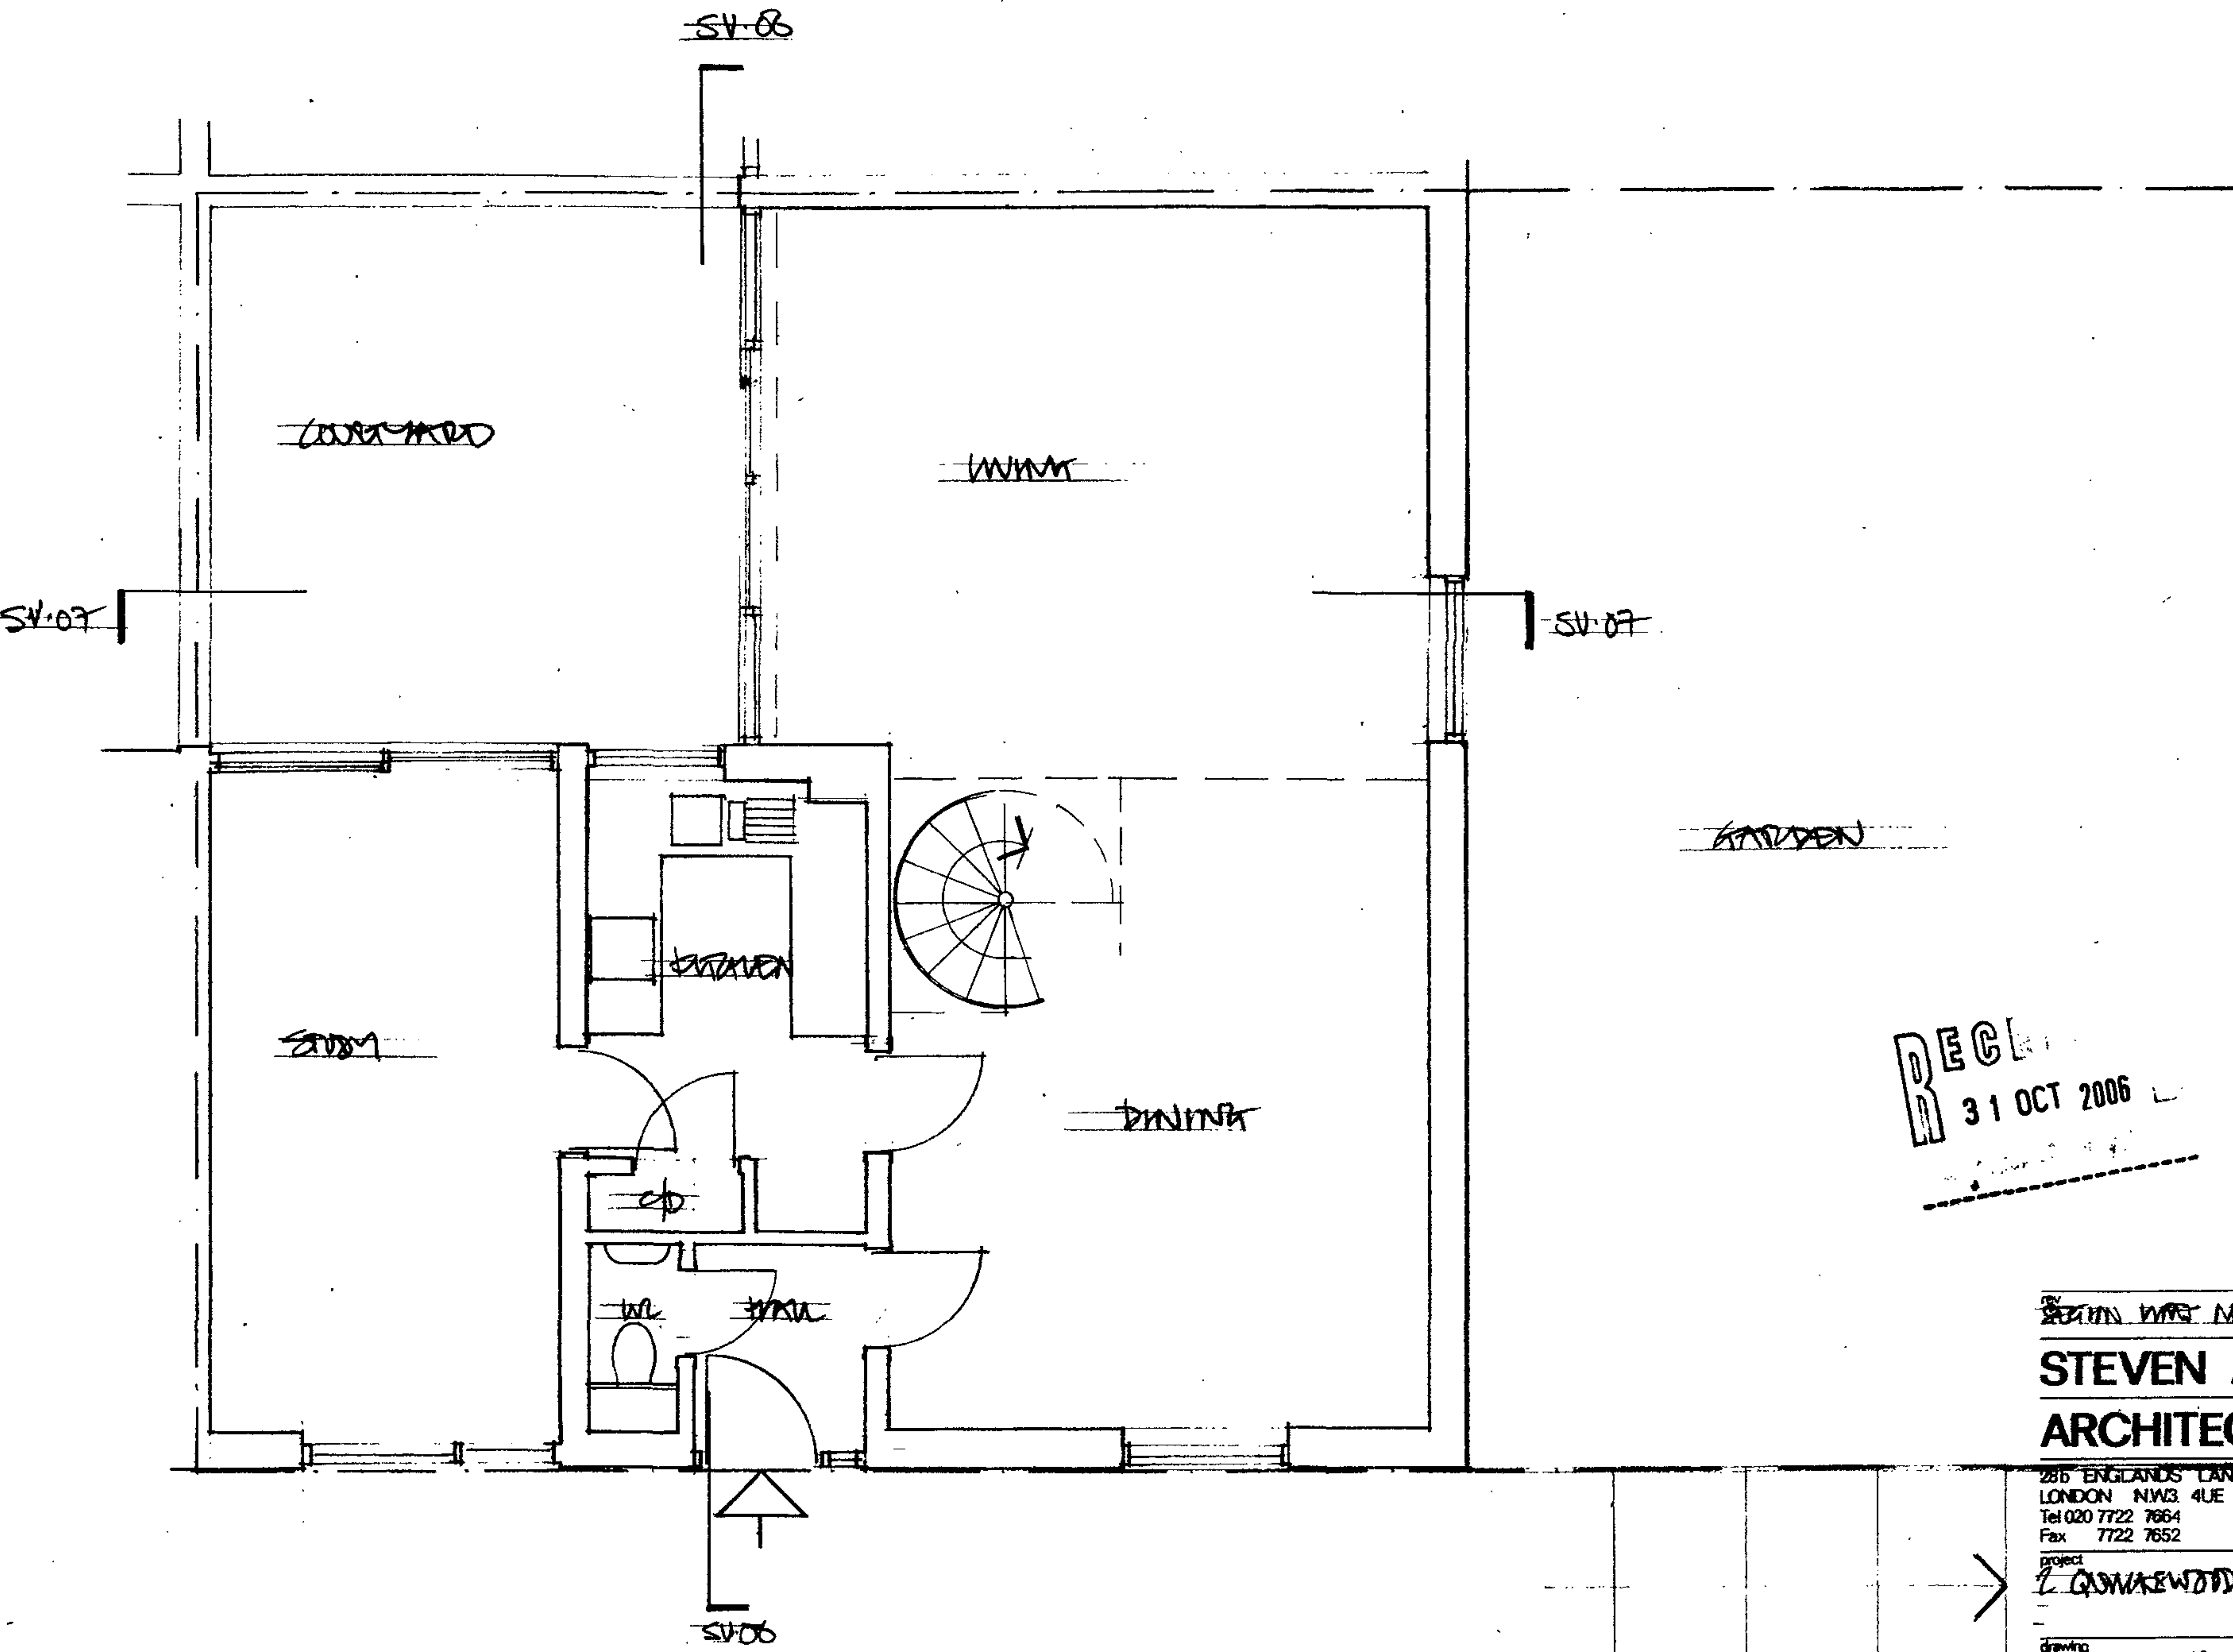


RECEIVED
31 OCT 2006

BACK OF FOOTPATH

BY <u>STEVEN ADAMS</u>	DATE <u>20.10.06</u>
STEVEN ADAMS RIBA	
ARCHITECTS	
285 ENGLANDS LANE LONDON NW3 4UE Tel 020 7722 7664 Fax 7722 7652	
PROJECT <u>2 GOSWICKWOOD, LONDON NW3</u>	NO <u>50</u>
DRAWING <u>GROUND FLOOR PLAN</u>	NO <u>SV.01A</u>
ERISTMA	
SCALE <u>1:50</u>	DATE <u>8.10.06</u> DRAWN <u>SA</u> CHECKED

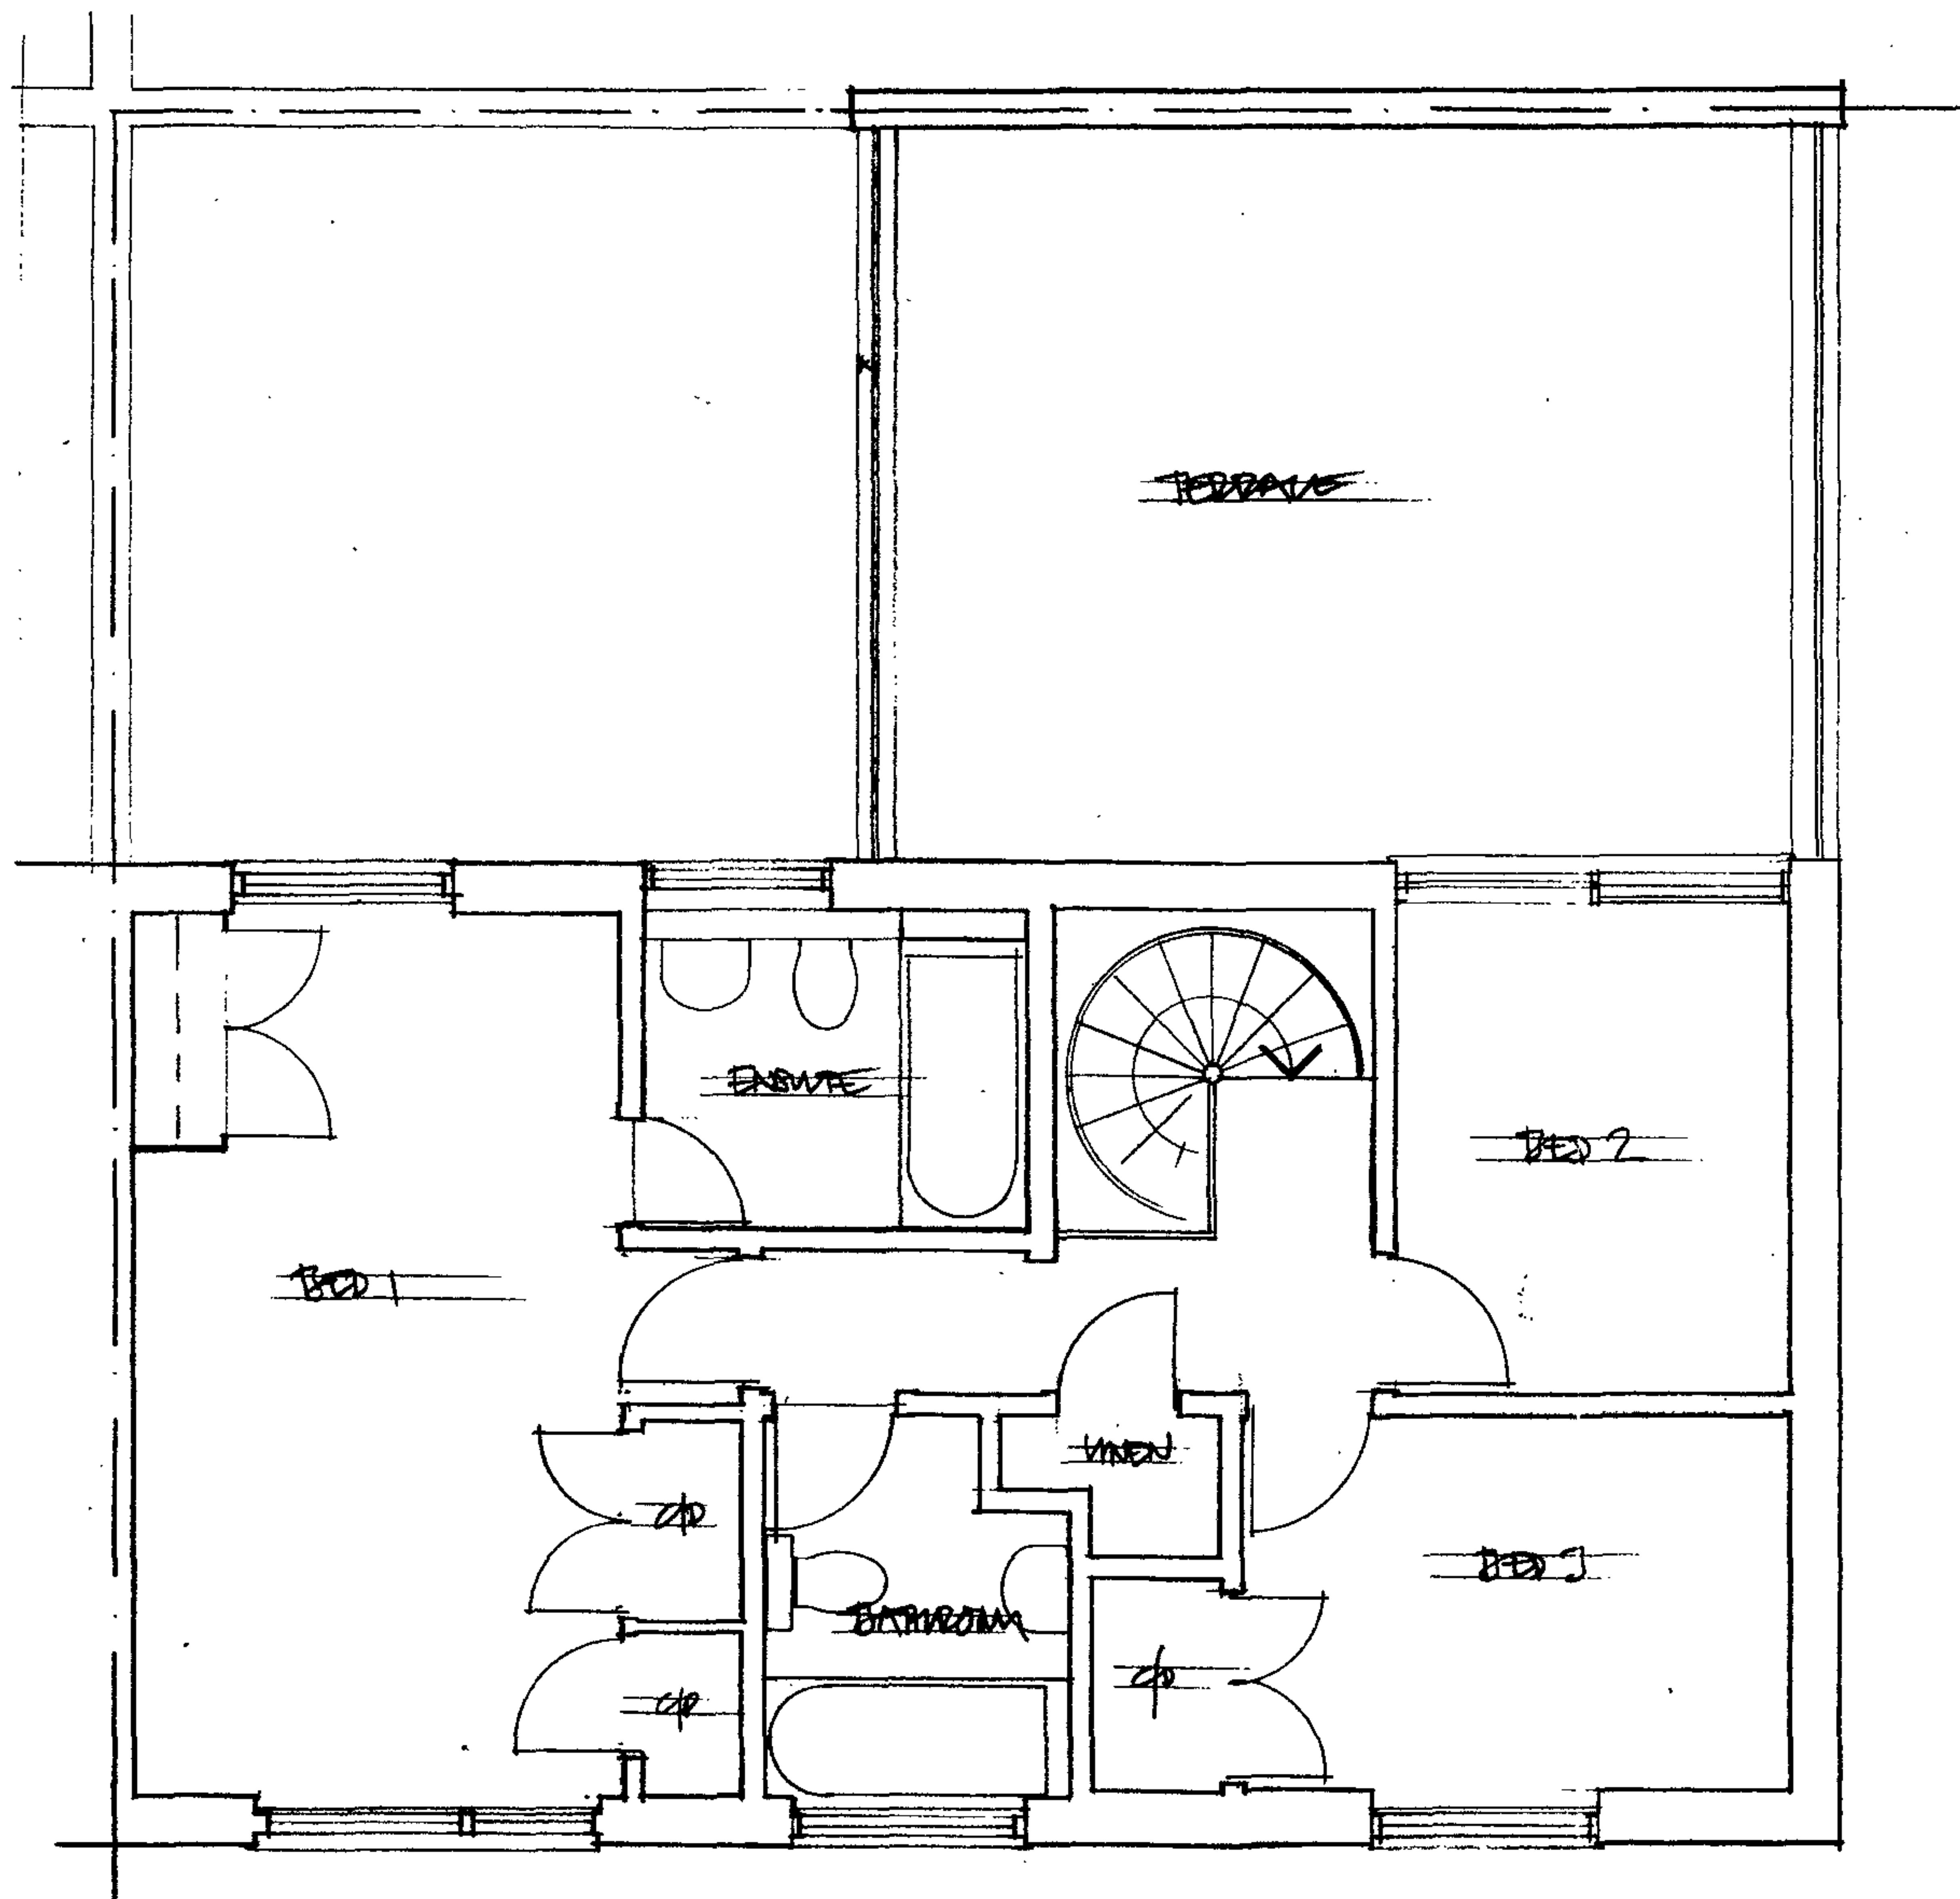

rev			
STEVEN ADAMS RIBA ARCHITECTS			
28b ENGLANDS LANE LONDON NW3 4UE Tel 020 7722 7664 Fax 7722 7652			
project	QUICKWOOD, LONDON NW3		no 510
drawing	FIRST FLOOR PLAN		SV.02
EXISTANT			
scale	1:50	date	8.10.06
drawn	SAA	checked	

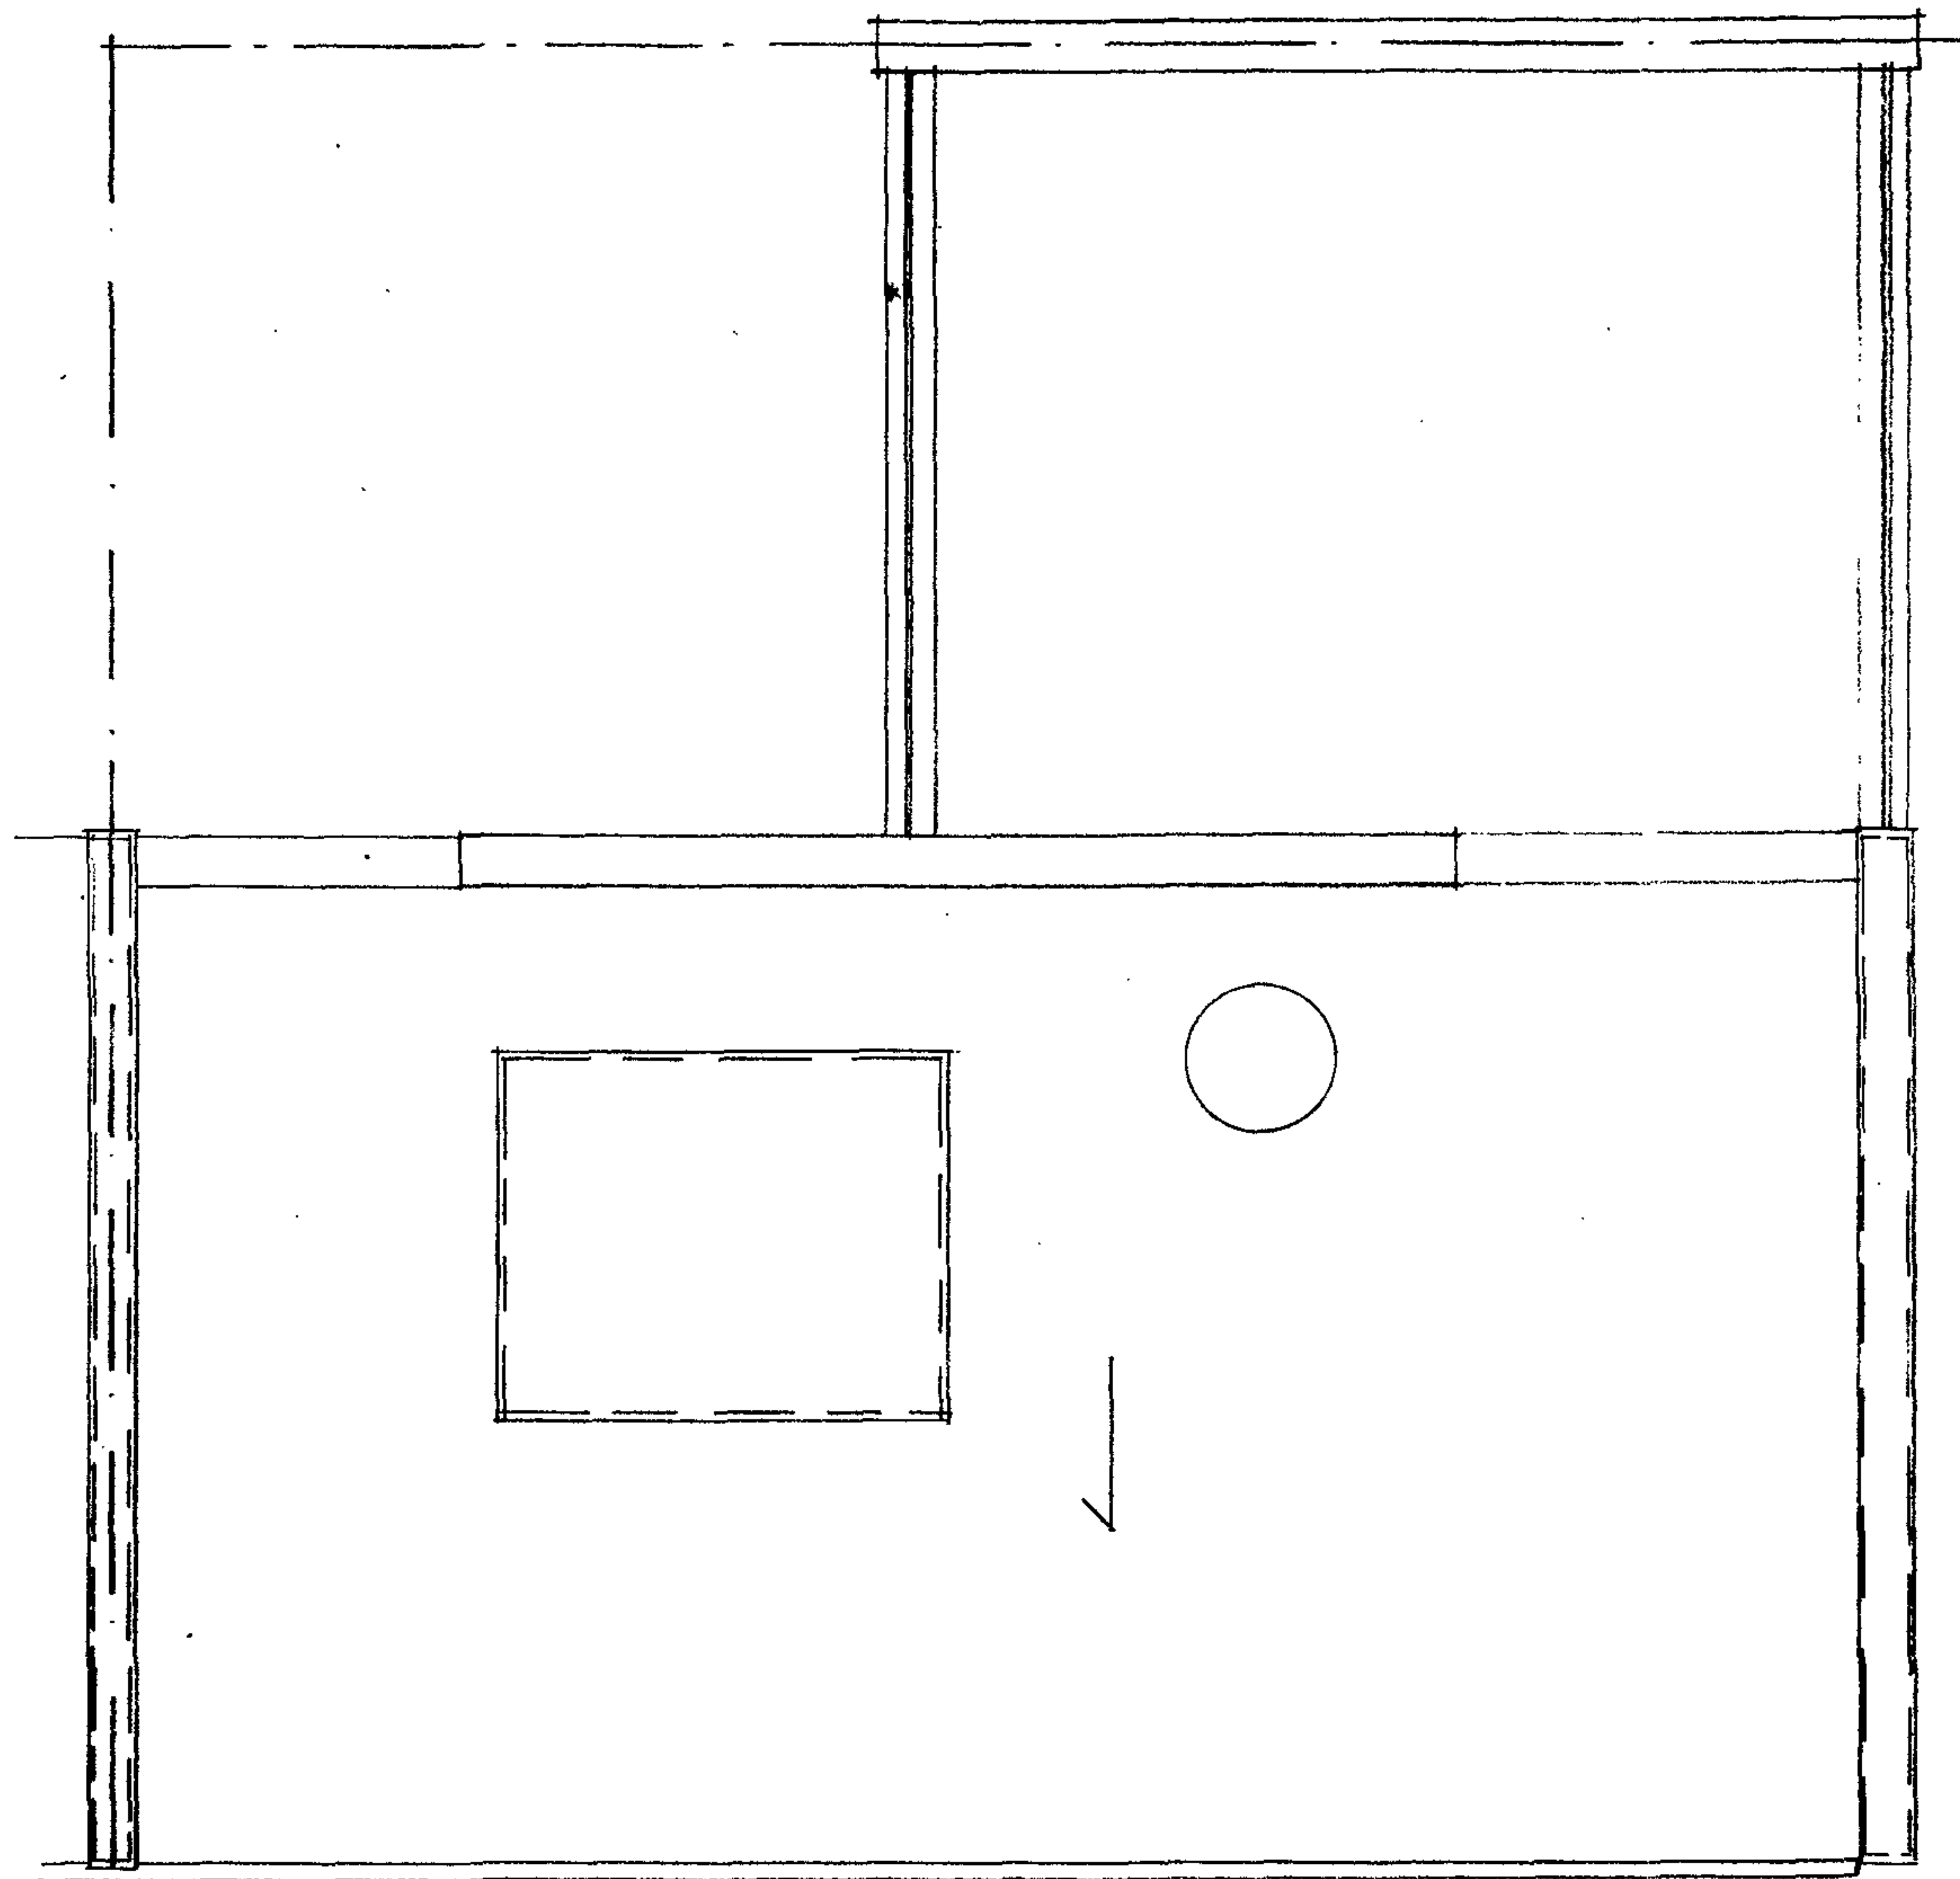

rev


**STEVEN ADAMS RIBA
ARCHITECTS**

28b ENGLANDS LANE
LONDON NW3 4UE
Tel 020 7722 7664
Fax 7722 7652

project 2. GAVESWOOD, LONDON NW3 no. 510

drawing DOE PLAN no. SV-03
EXISTING

scale 1:50 date 9.10.08 drawn GAA checked

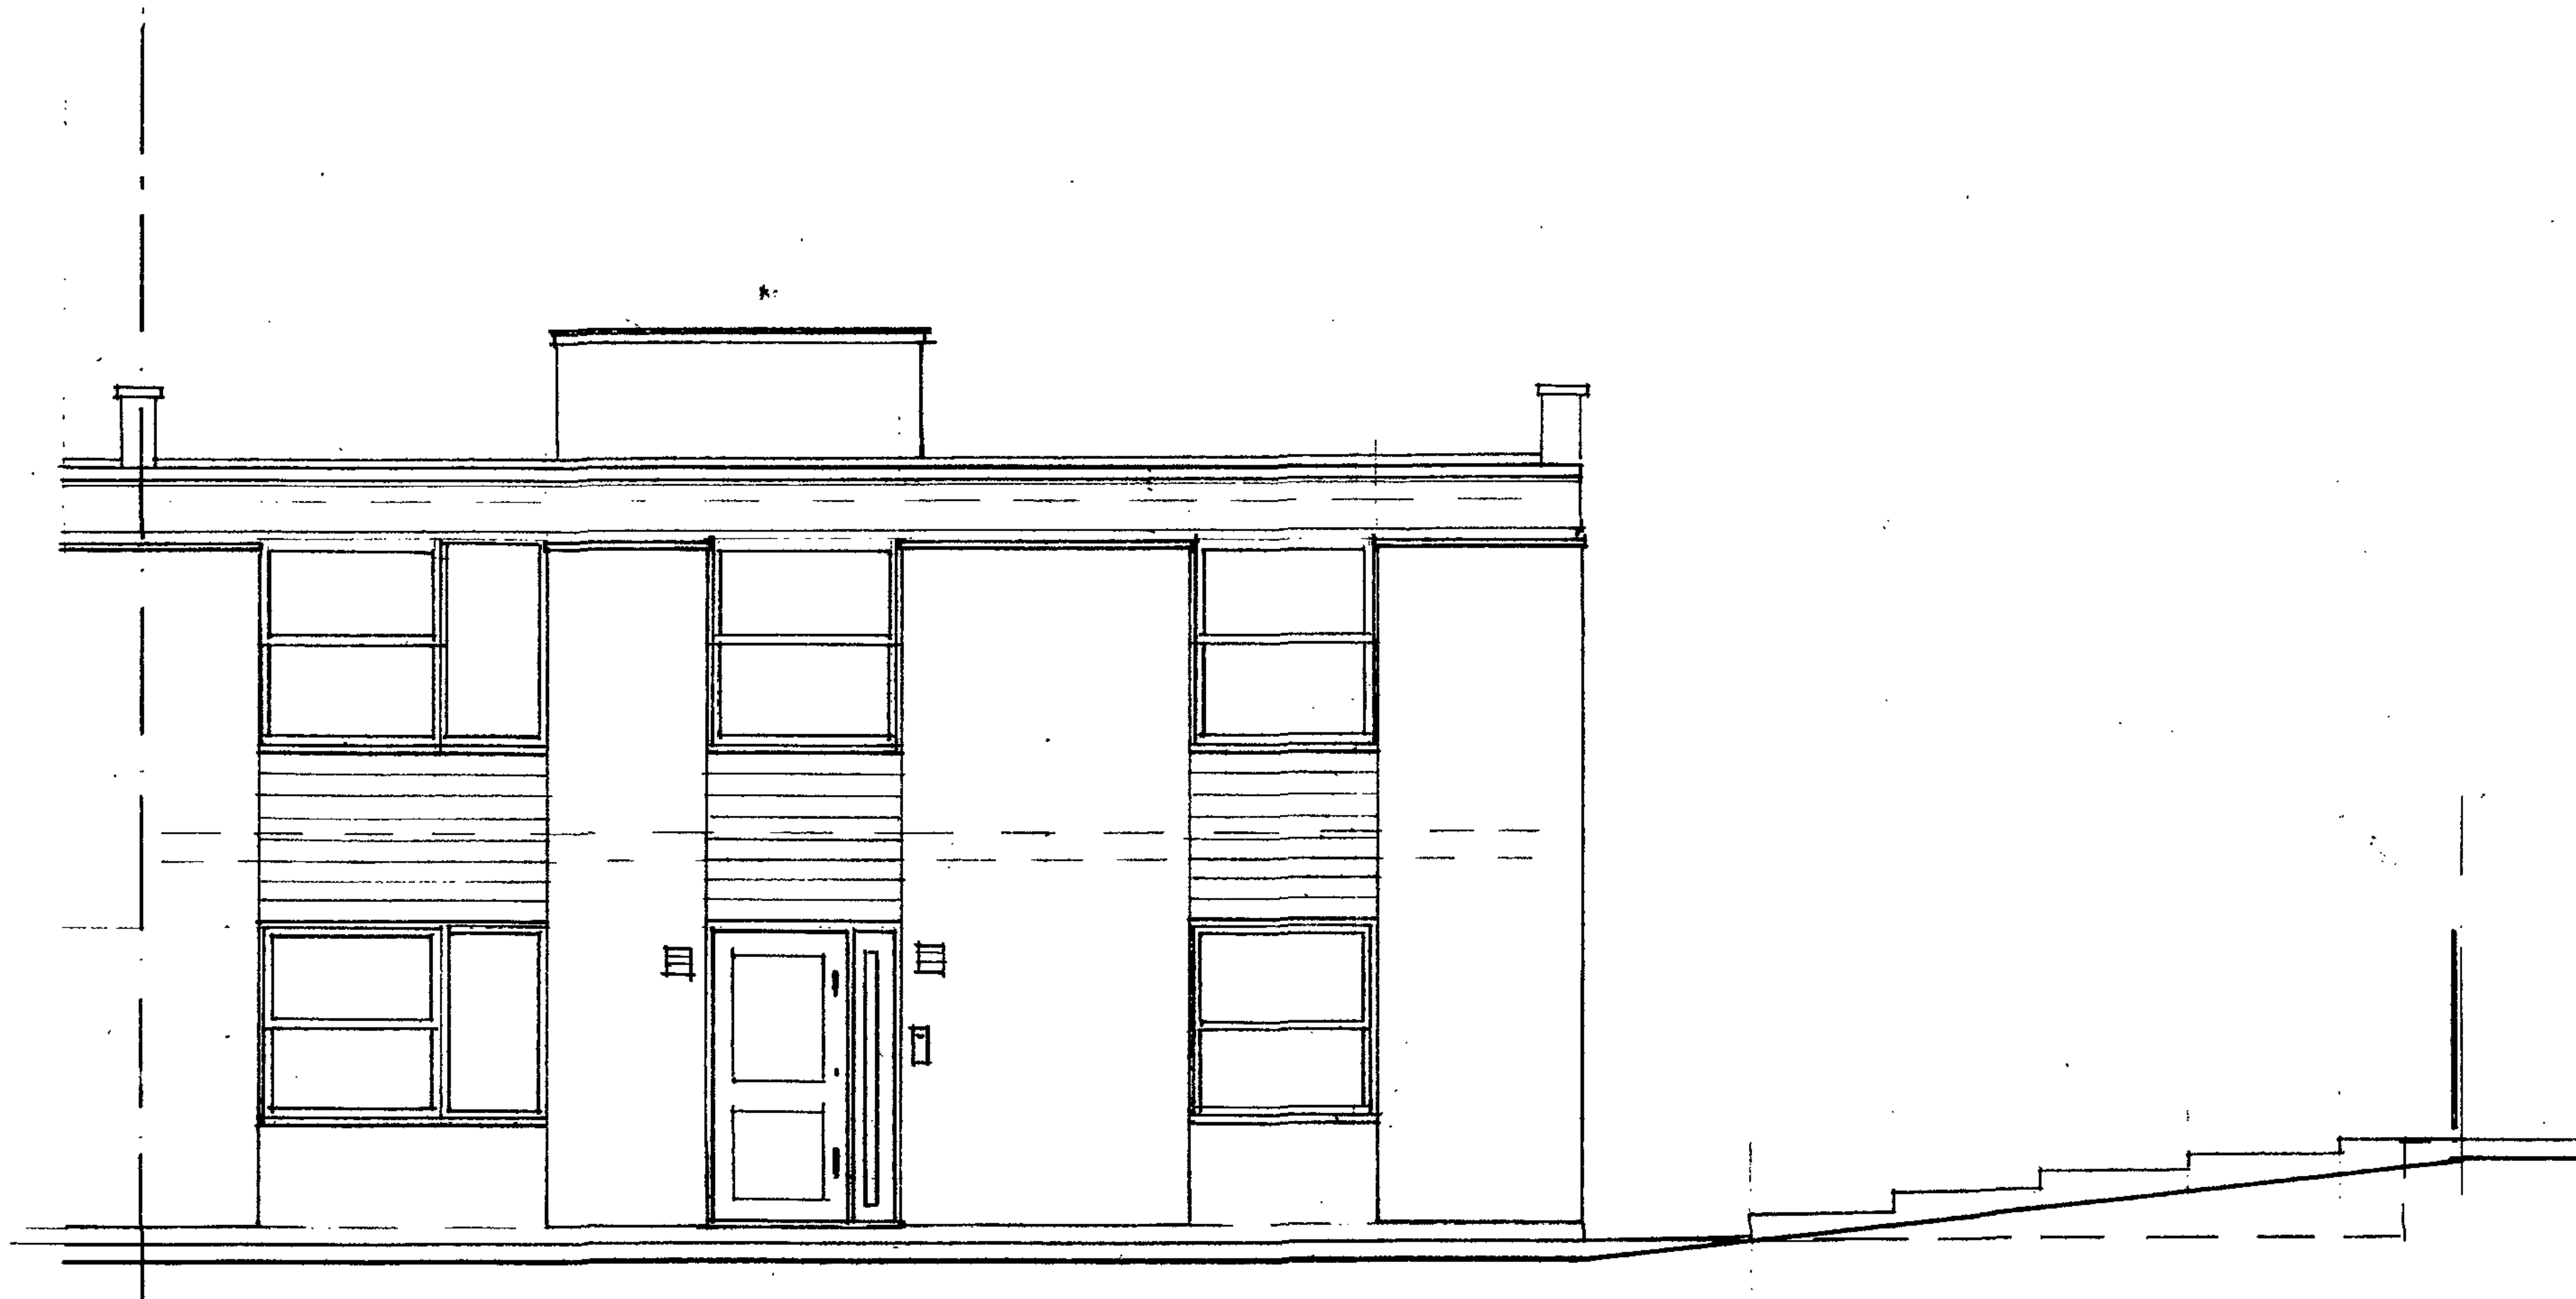

rev _____


STEVEN ADAMS RIBA
ARCHITECTS

28b ENGLANDS LANE
LONDON NW3 4UE
Tel 020 7722 7664
Fax 7722 7652

project 2 QUIKSWOOD, LONDON NW3 no 510

drawing EXISTING (WEST) ELEVATION no SU.04

scale 1:50 date 8.10.00 drawn SAA checked _____

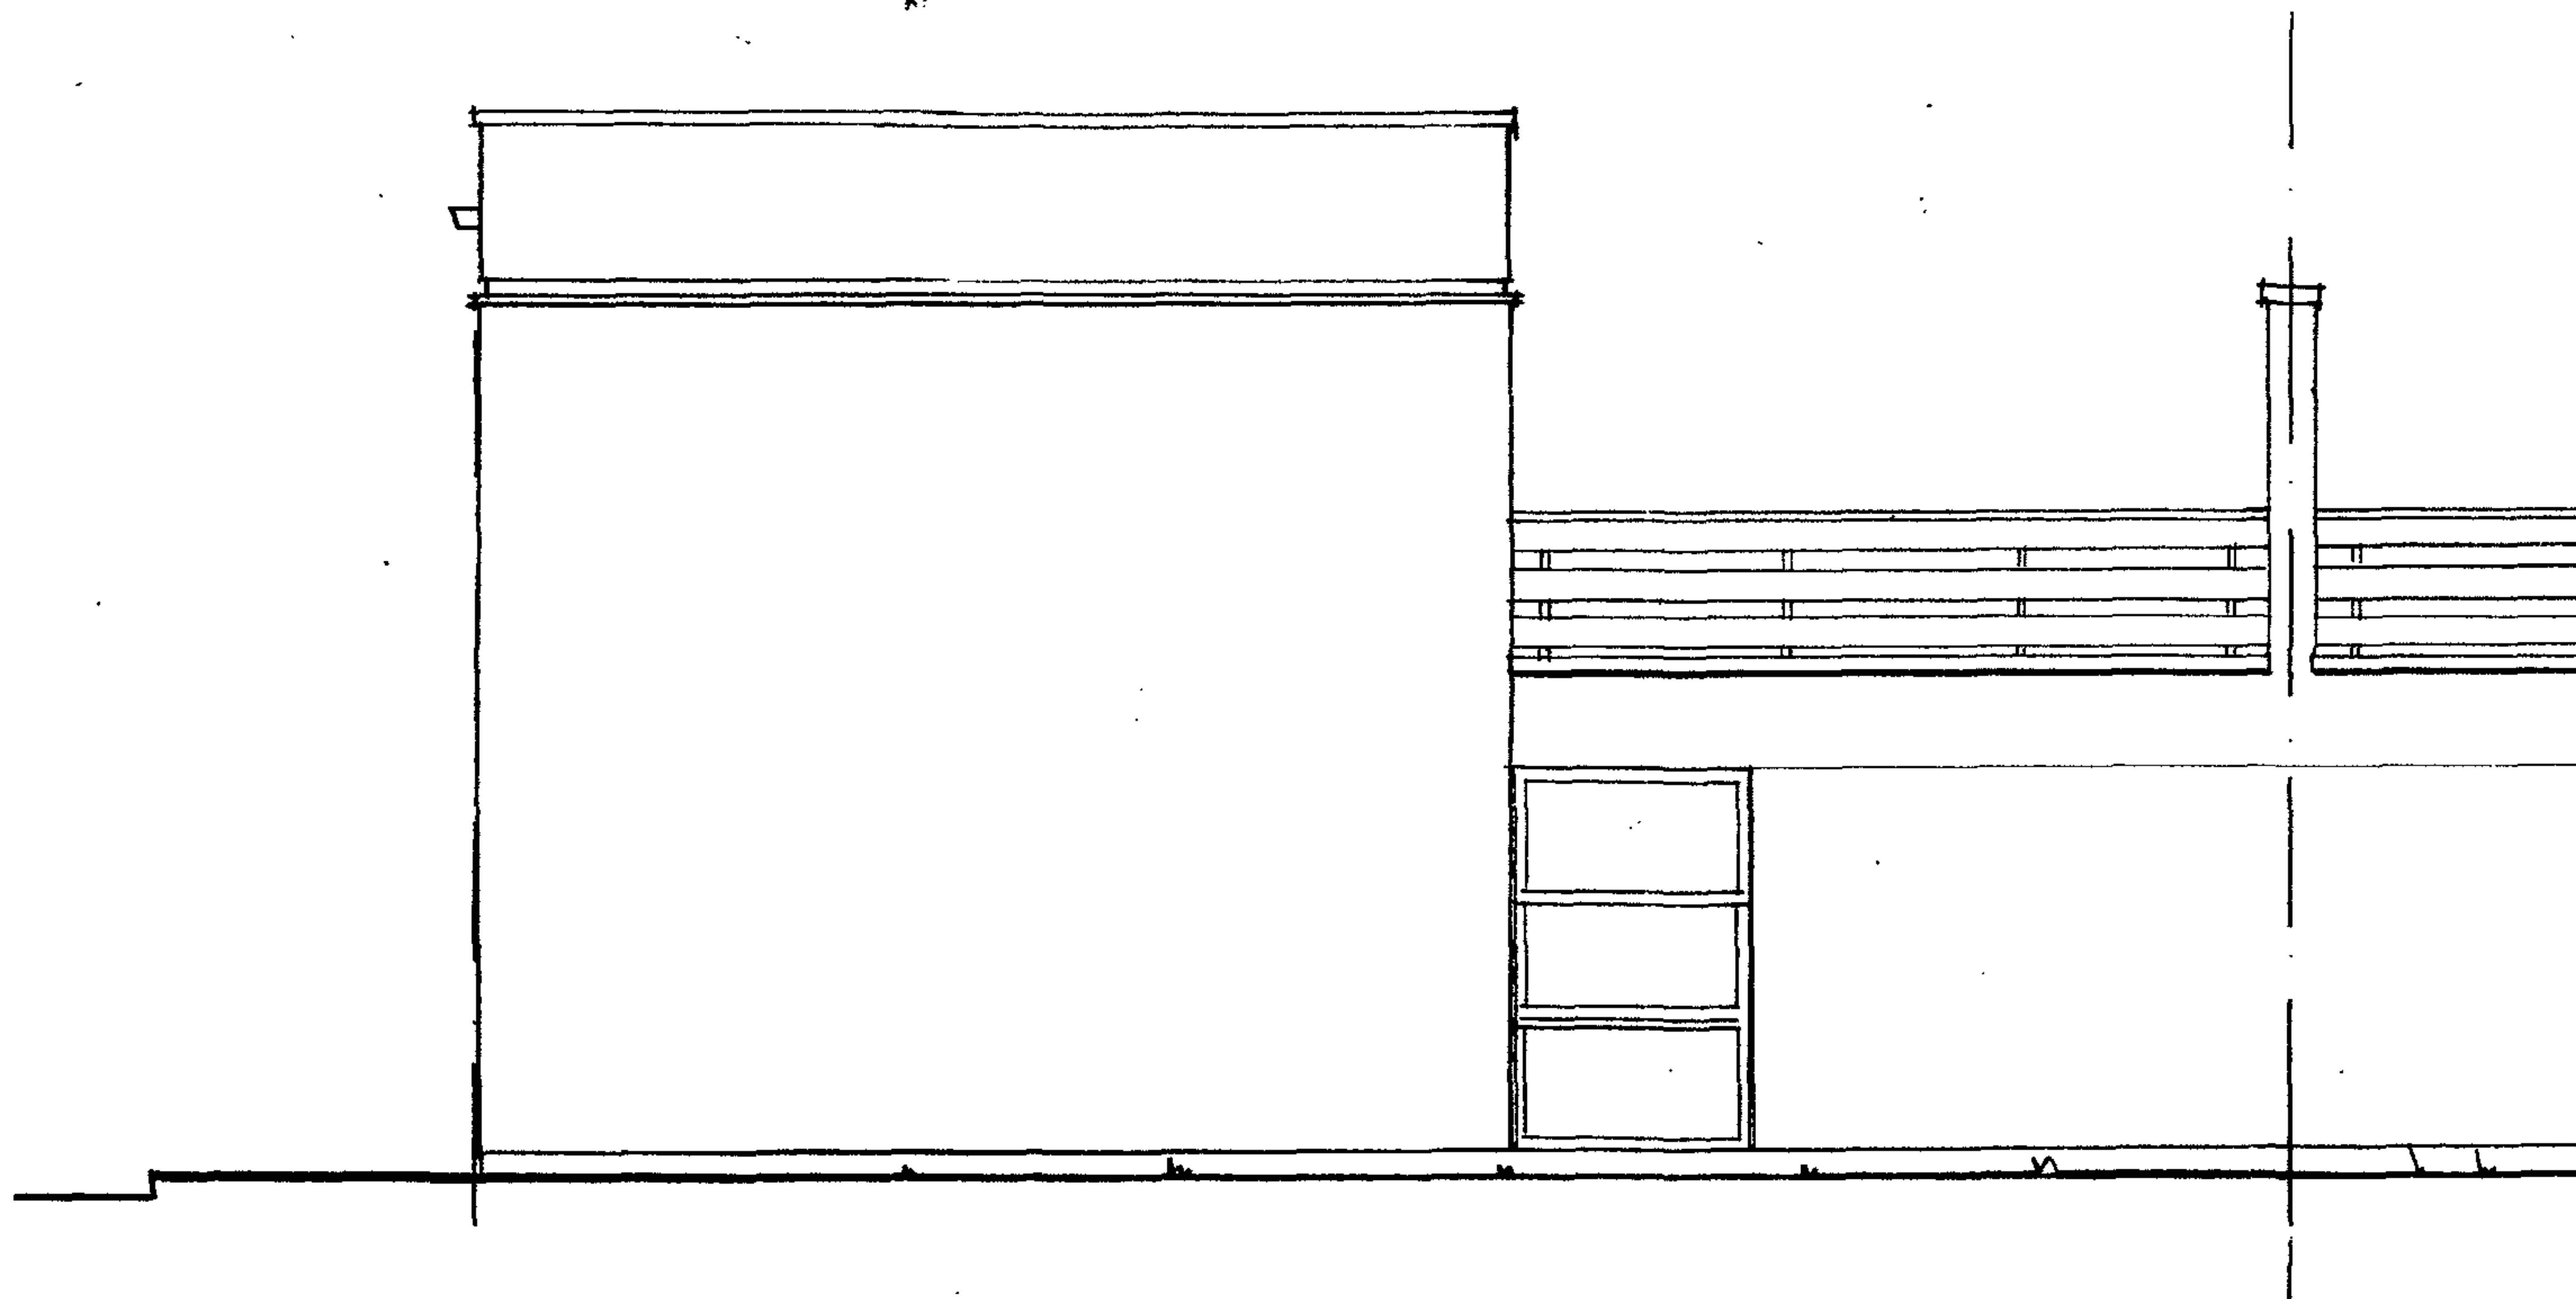

REV


**STEVEN ADAMS RIBA
ARCHITECTS**

28b ENGLANDS LANE
LONDON NW3 4UE
Tel 020 7722 7654
Fax 7722 7652

project **Z QUICKWOOD LONDON NW3** no. **510**

type **EXISTING** (SOUTH) ELEVATION no. **SV.05**

scale **1:50** date **8.10.08** drawn **SMA** checked

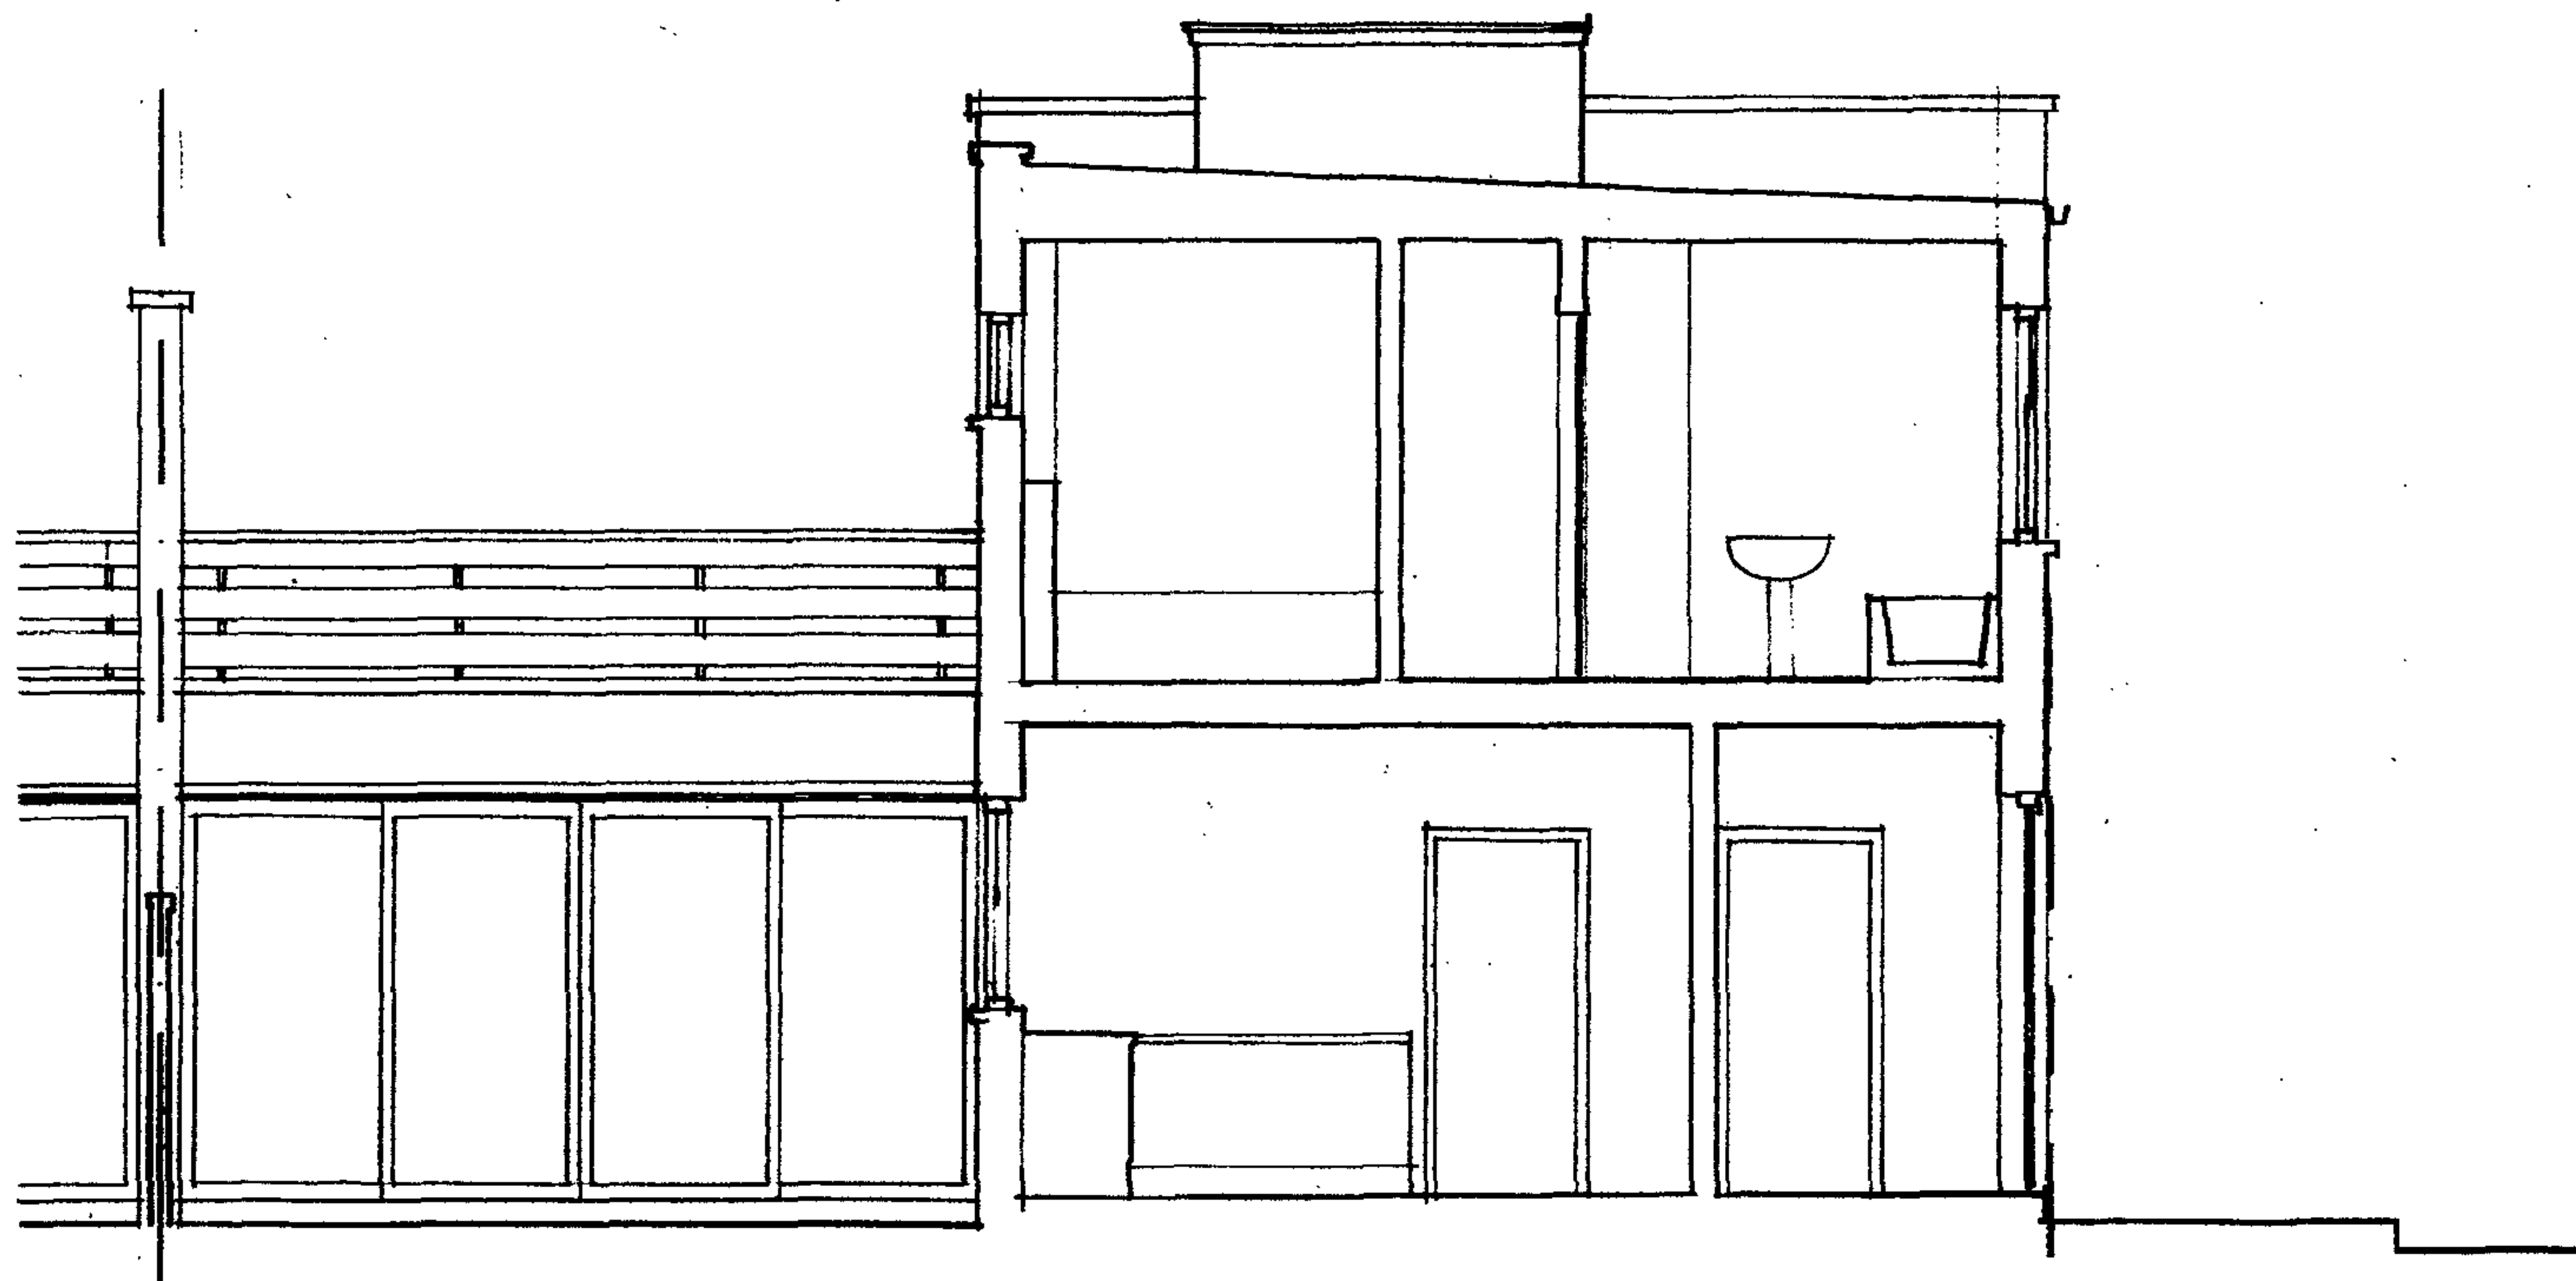

rev


STEVEN ADAMS RIBA ARCHITECTS

28b ENGLANDS LANE
LONDON NW3 4UE
Tel 020 7722 7664
Fax 7722 7652

project **ZOUKSWOOD, LONDON NW3** no **510**

drawing **SECTION WORKING SOUTH** no **SV-06**
EXISTING

scale **1:50** date **9.10.08** drawn **SAA** checked

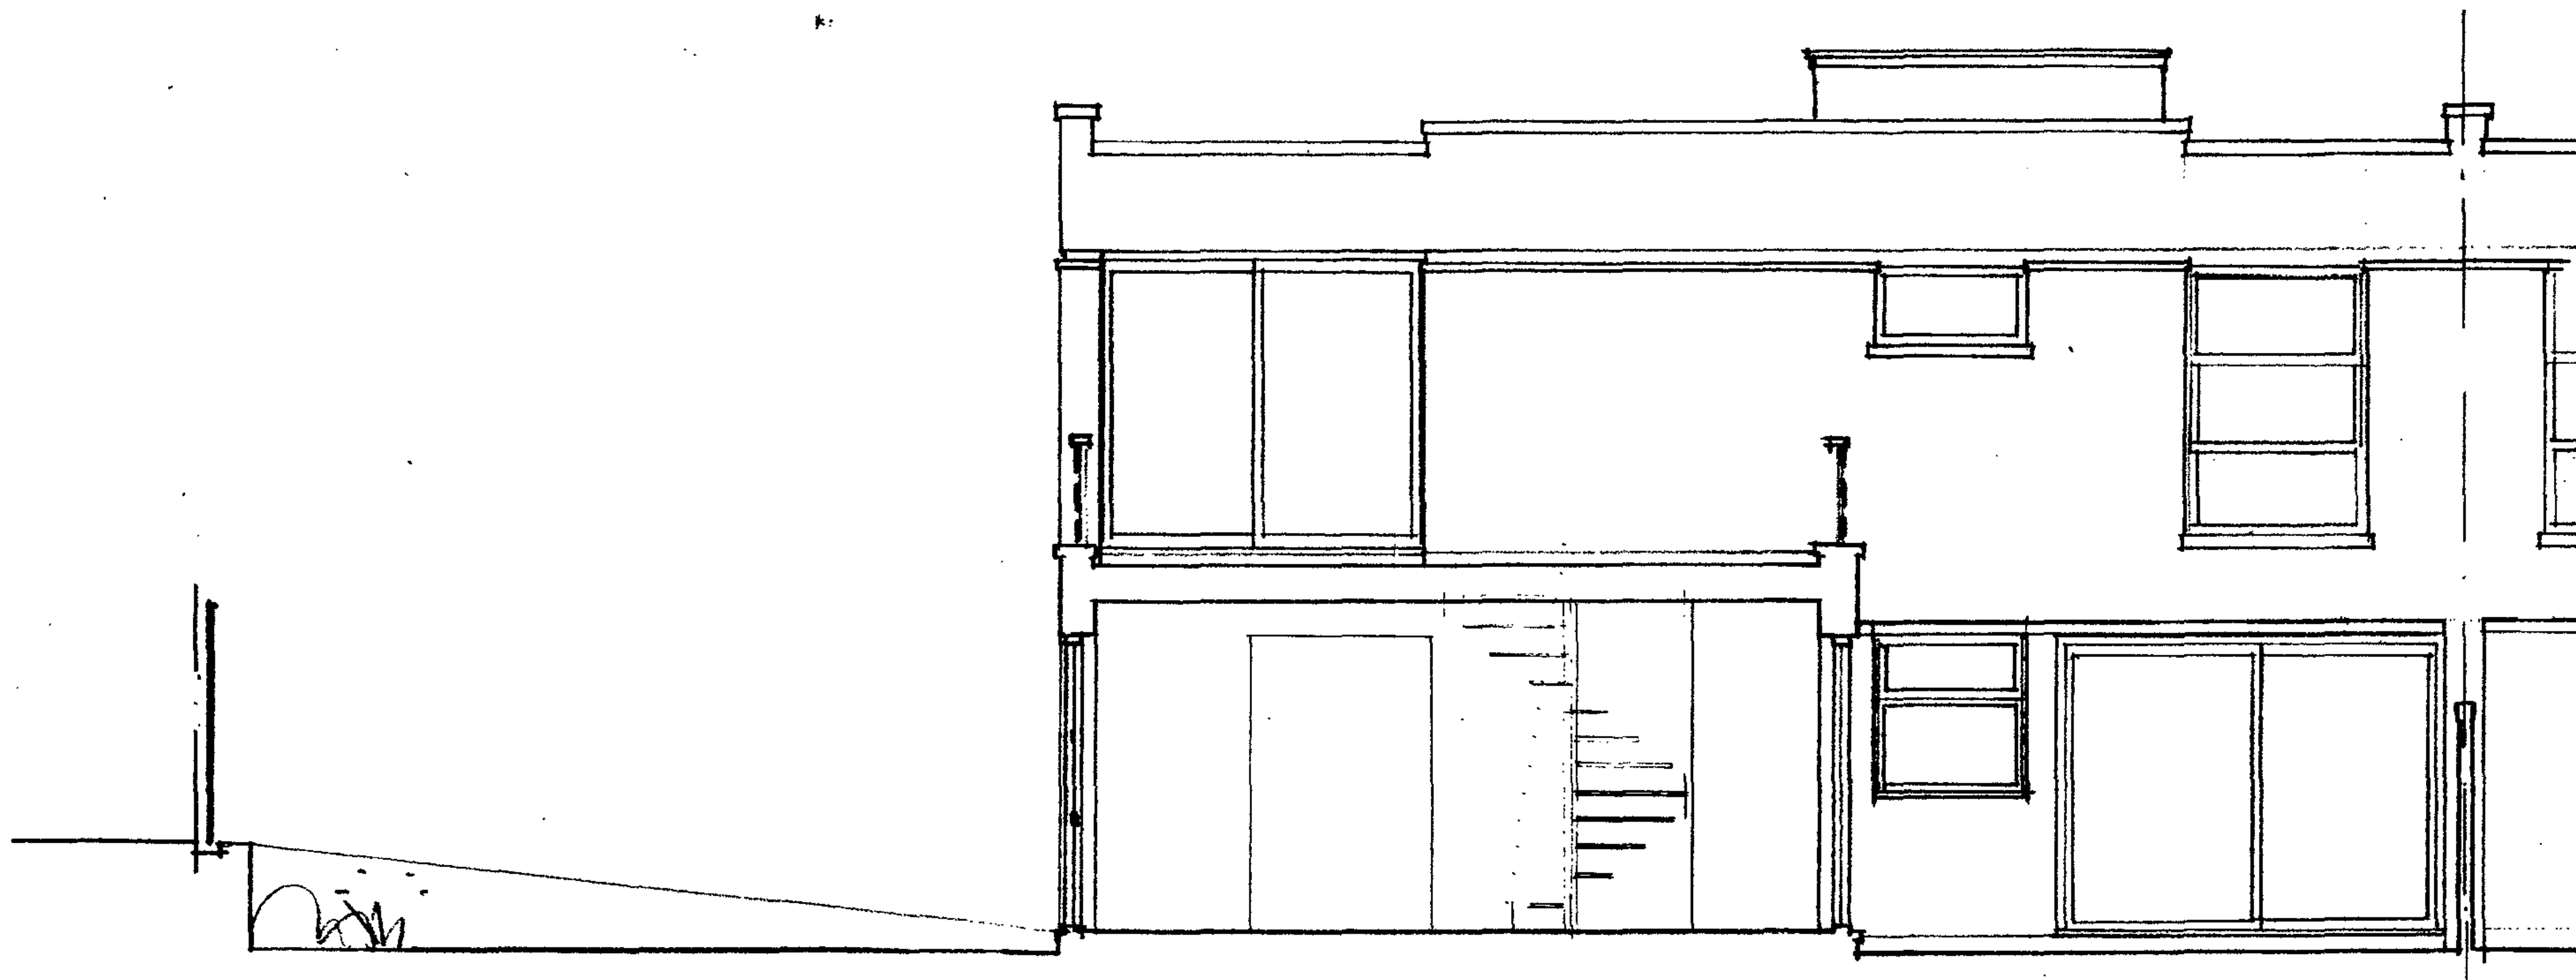

rev

**STEVEN ADAMS RIBA
ARCHITECTS**


28b ENGLANDS LANE
LONDON NW3 4UE
Tel 020 7722 7664
Fax 7722 7652

project **20TH FLOOR, LONDON NW3** no **570**

drawing **SECTION LOOKING WEST** no **SV-07**
EXISTING

scale **1:50** date **9.10.06** drawn **G.A.** checked

scale: 1:50 date: 10/10/88 drawn: SJA checked:

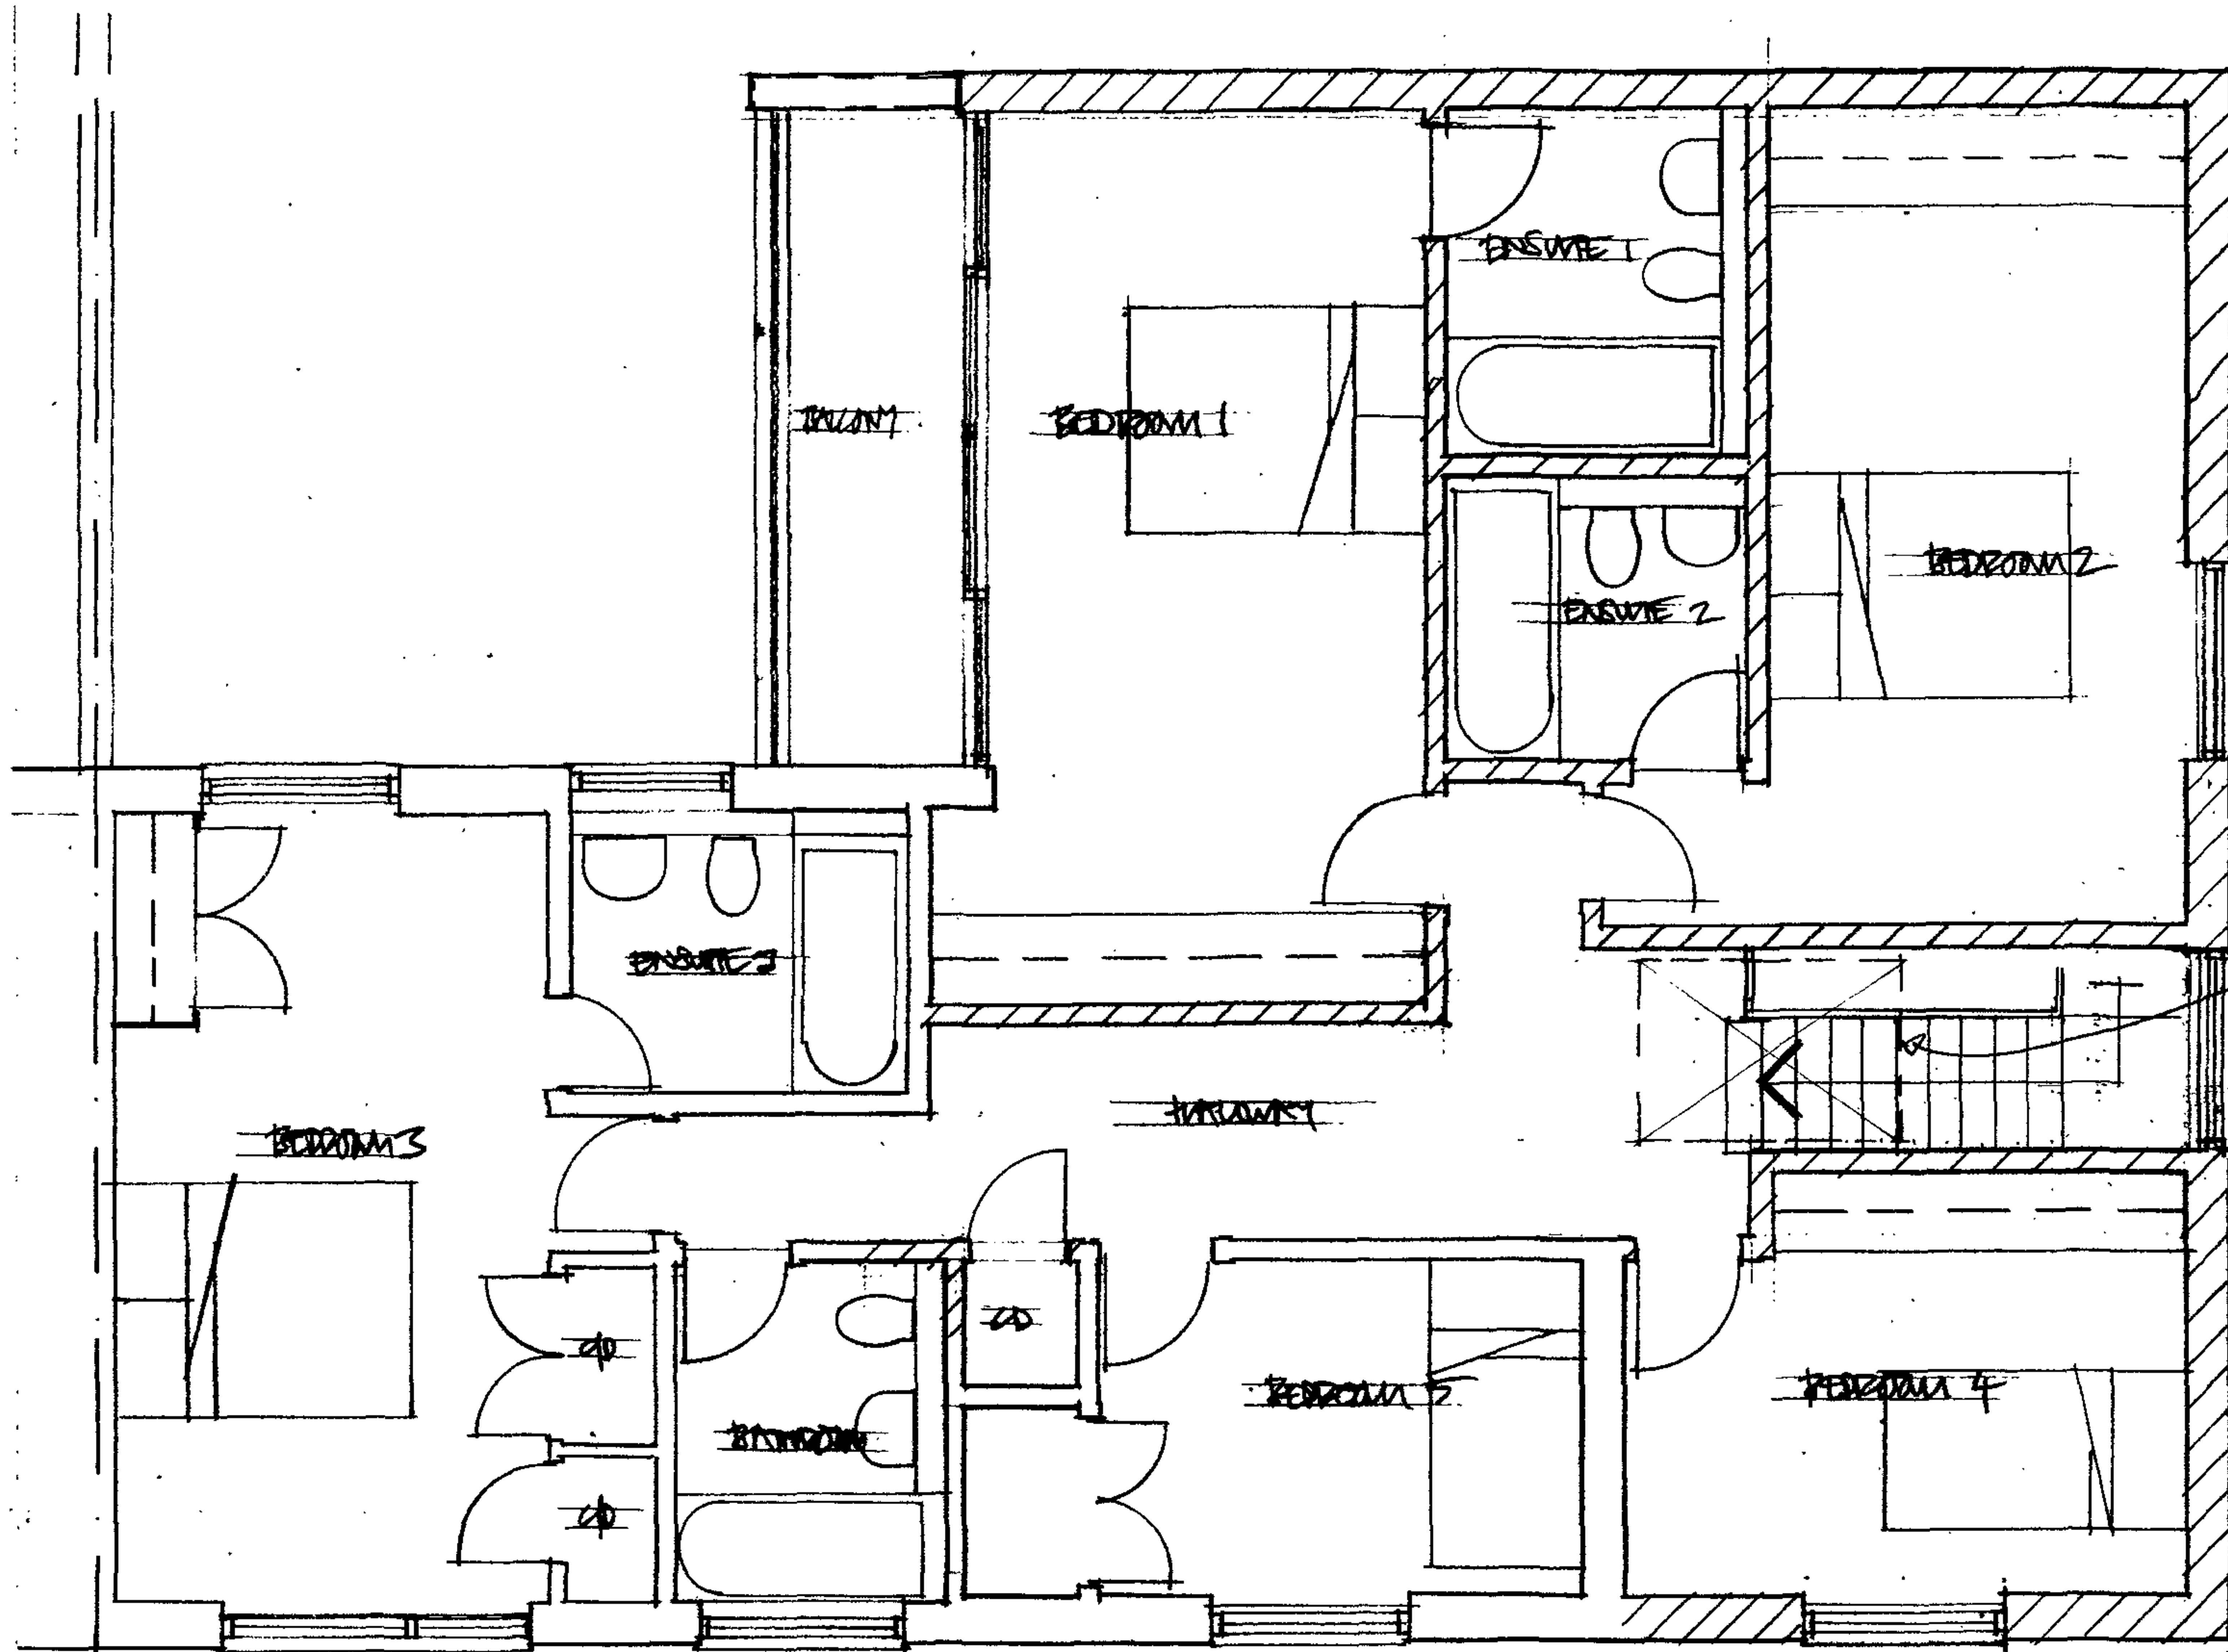

4.000

REV _____


STEVEN ADAMS RIBA
ARCHITECTS

28b ENGLANDS LANE
LONDON NW3 4UE
Tel 020 7722 7864
Fax 7722 7652

Project **2 QUIKSWOTD, LONDON NW3** no. **510**

Drawn **PAUL RAN** no. **GA-02**
PROPOSED

scale 1:50 date 10.10.08 drawn **SAA** checked _____

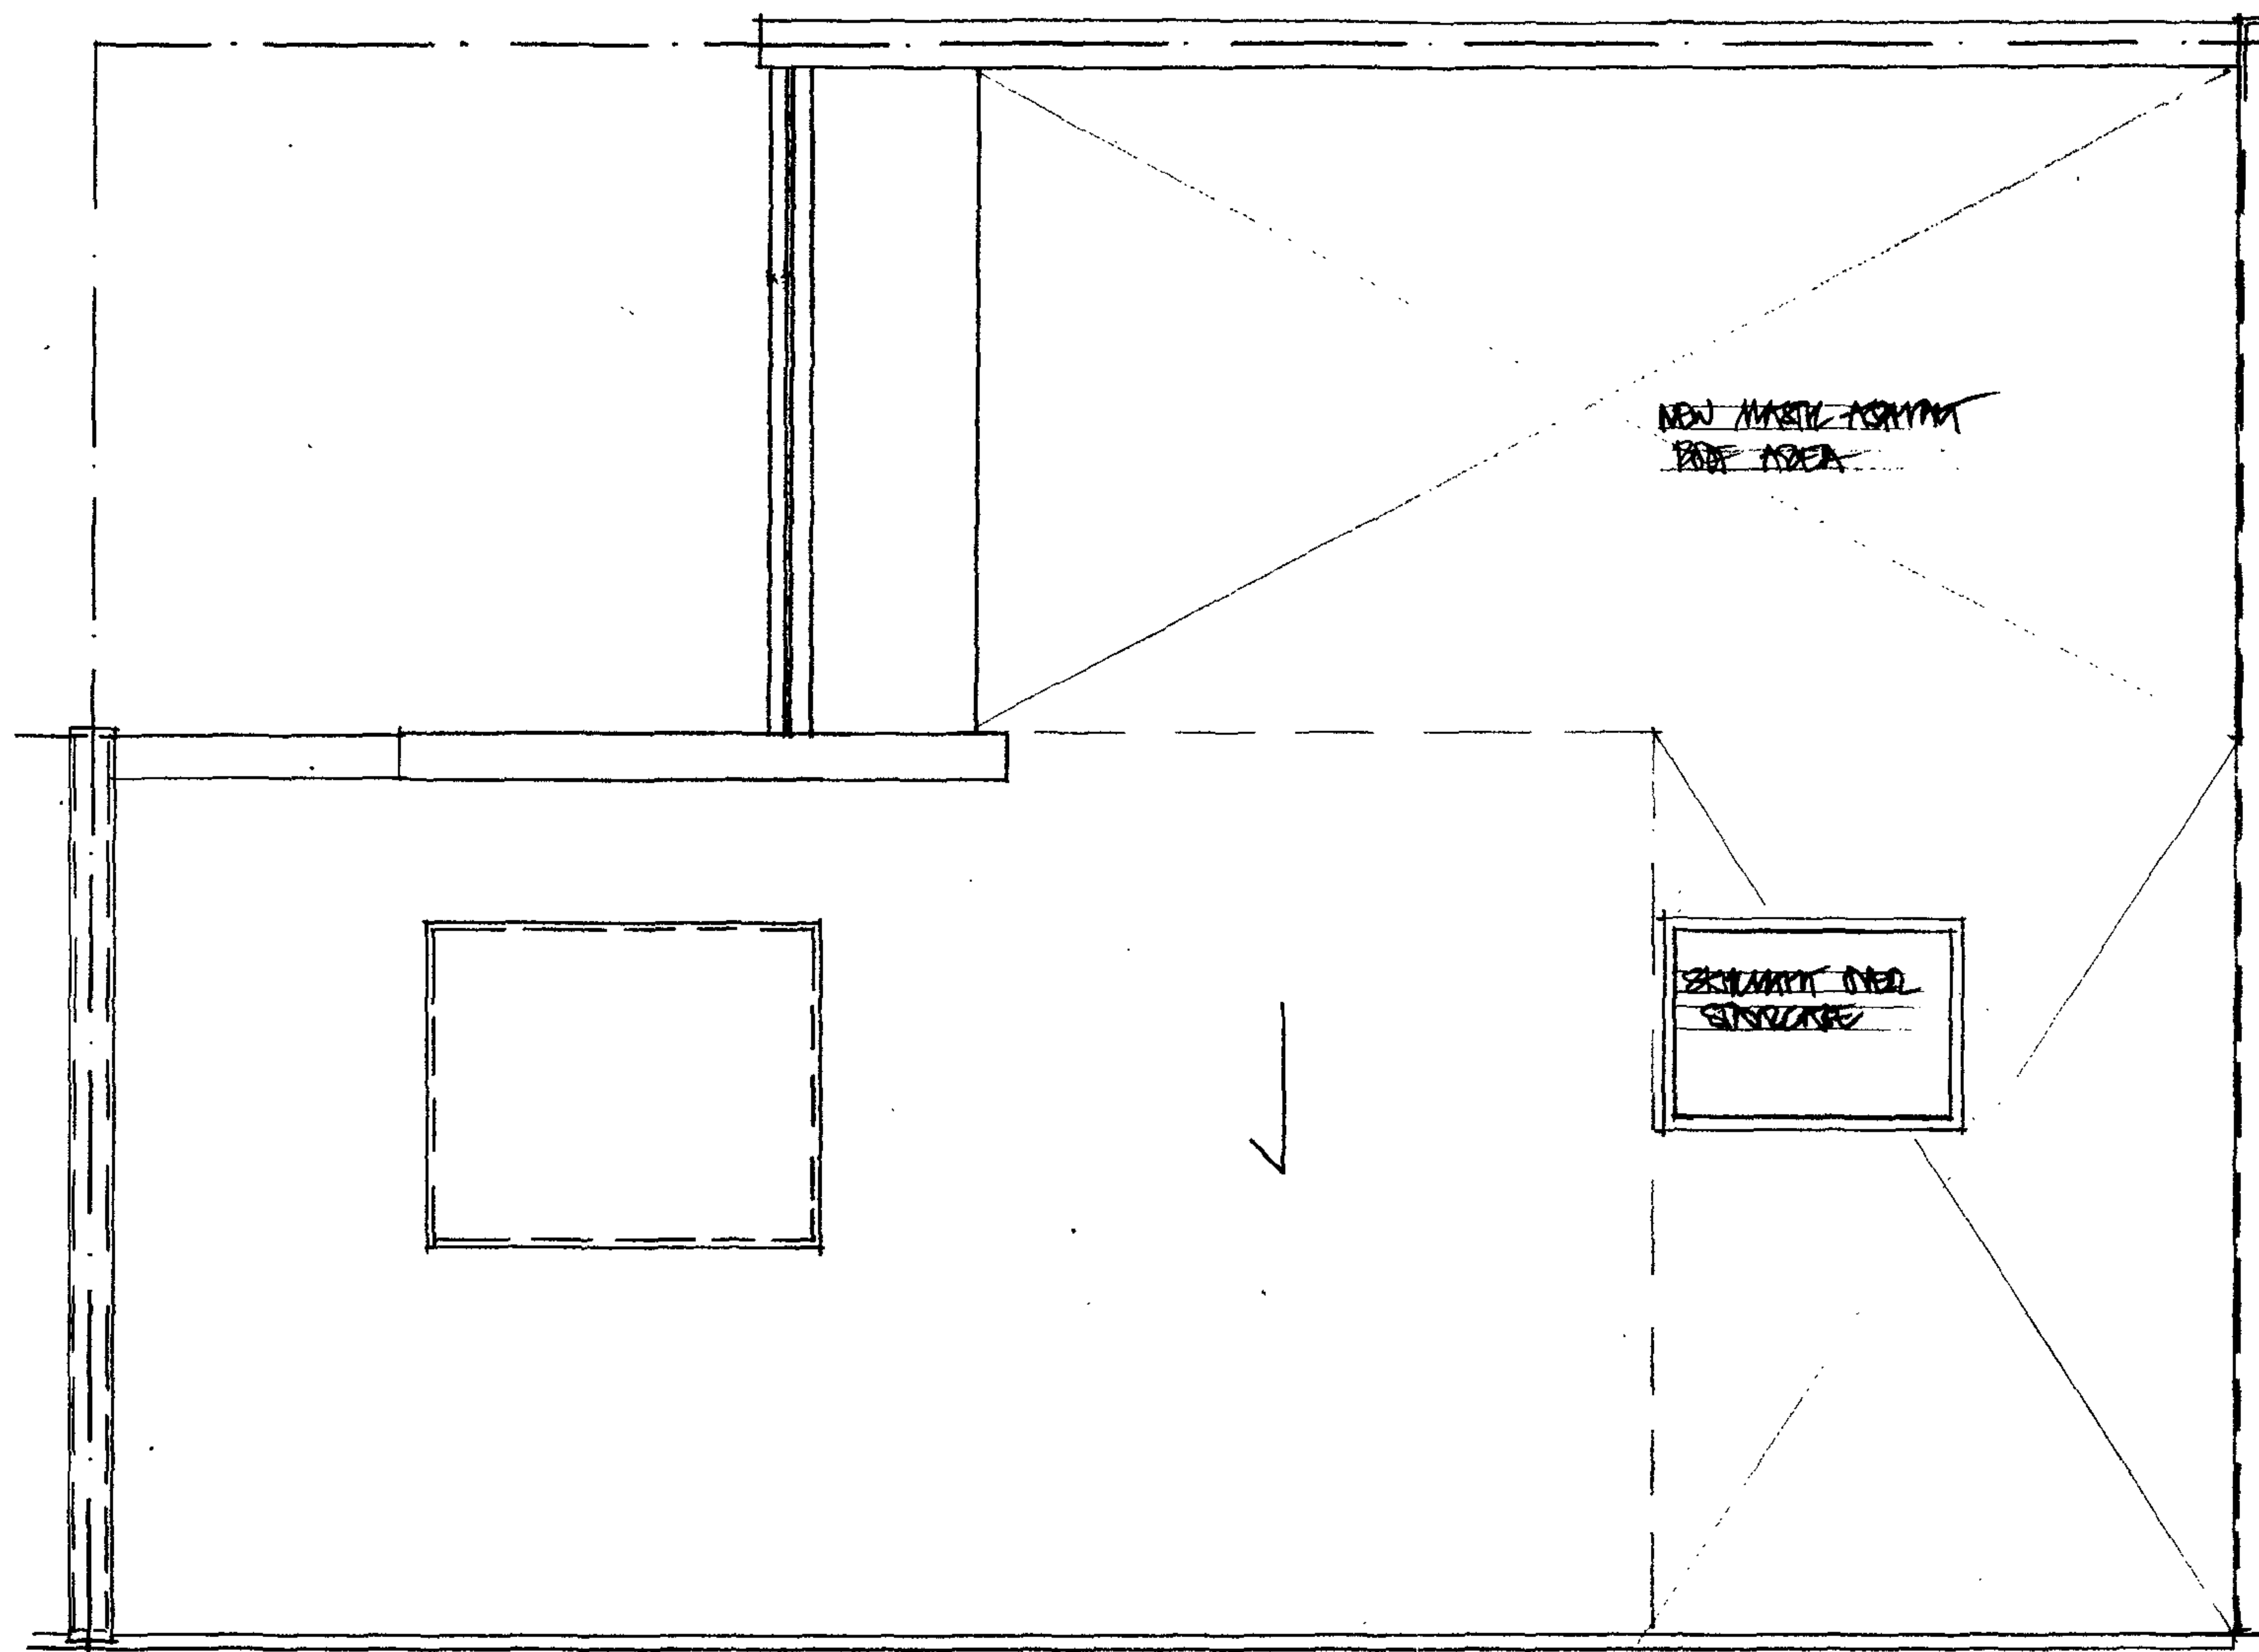

rev


**STEVEN ADAMS RIBA
ARCHITECTS**

28b ENGLANDS LANE
LONDON NW3 4UE
Tel 020 7722 7664
Fax 7722 7652

project **2 QUEENSDOWN LONDON NW3** no. **510**

drawing **ROOF PLAN** no. **GA 03**
PROPOSED

scale **1:50** date **11.10.08** drawn **GAA** checked

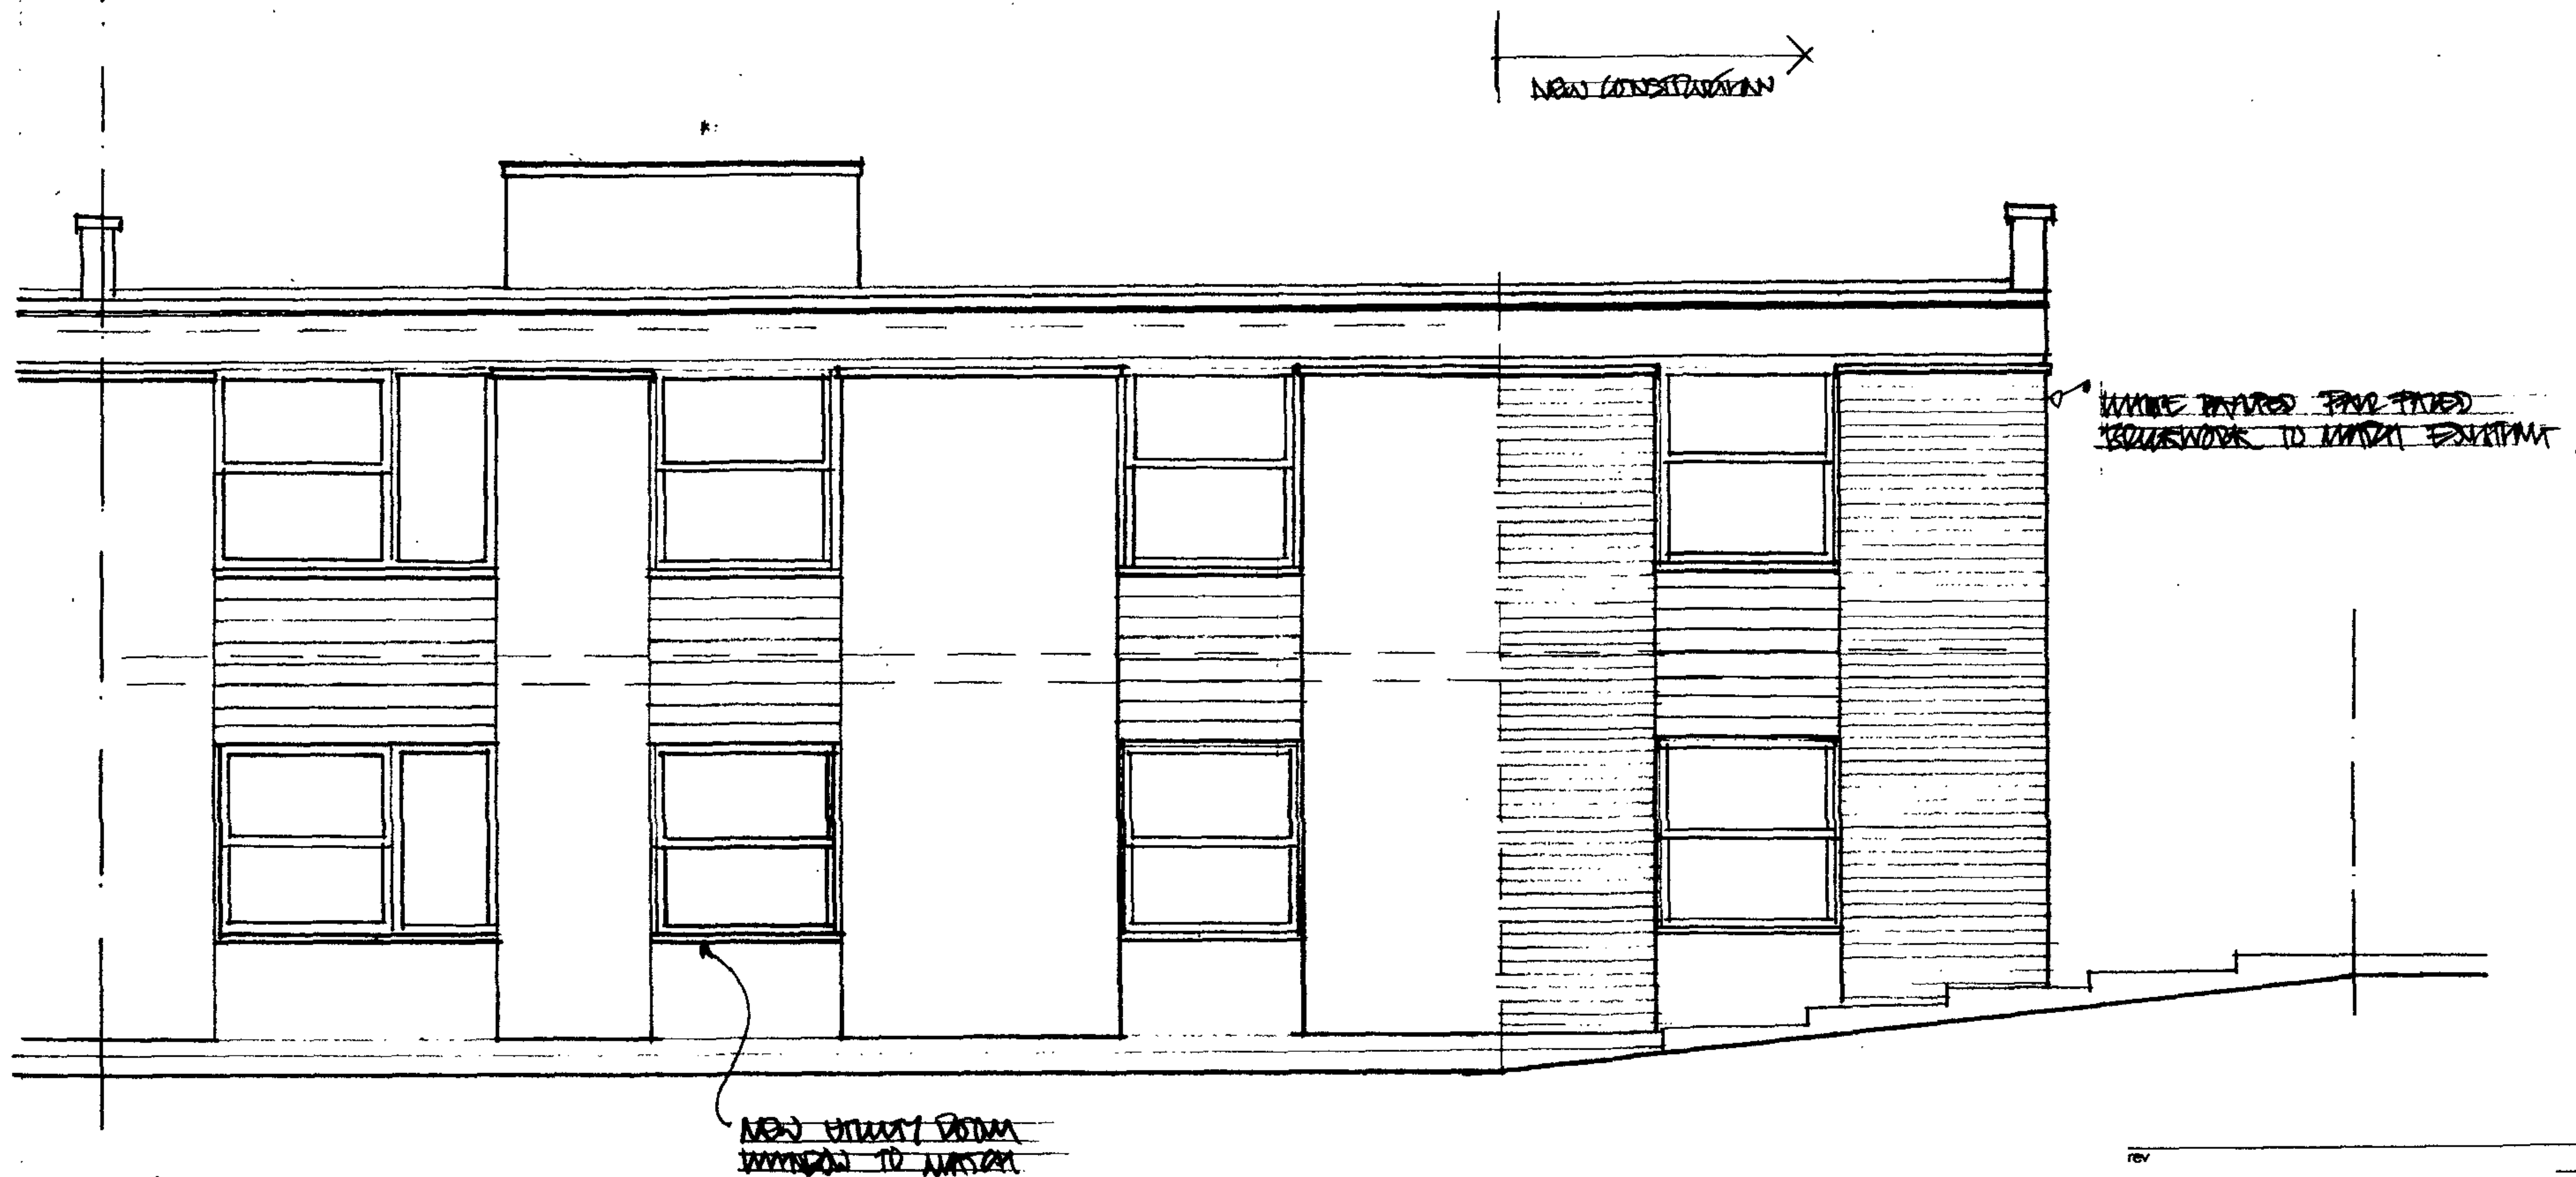


STEVEN ADAMS RIBA ARCHITECTS

28b ENGLANDS LANE
LONDON NW3 4UE
Tel 020 7722 7664
Fax 7722 7652

project 2 QUINTON ROAD, LONDON NW3 no. 510

drawing (WEST) ELEVATION no. 6A.04
PROPOSED

scale 1:50 date 3/10/83 drawn checked

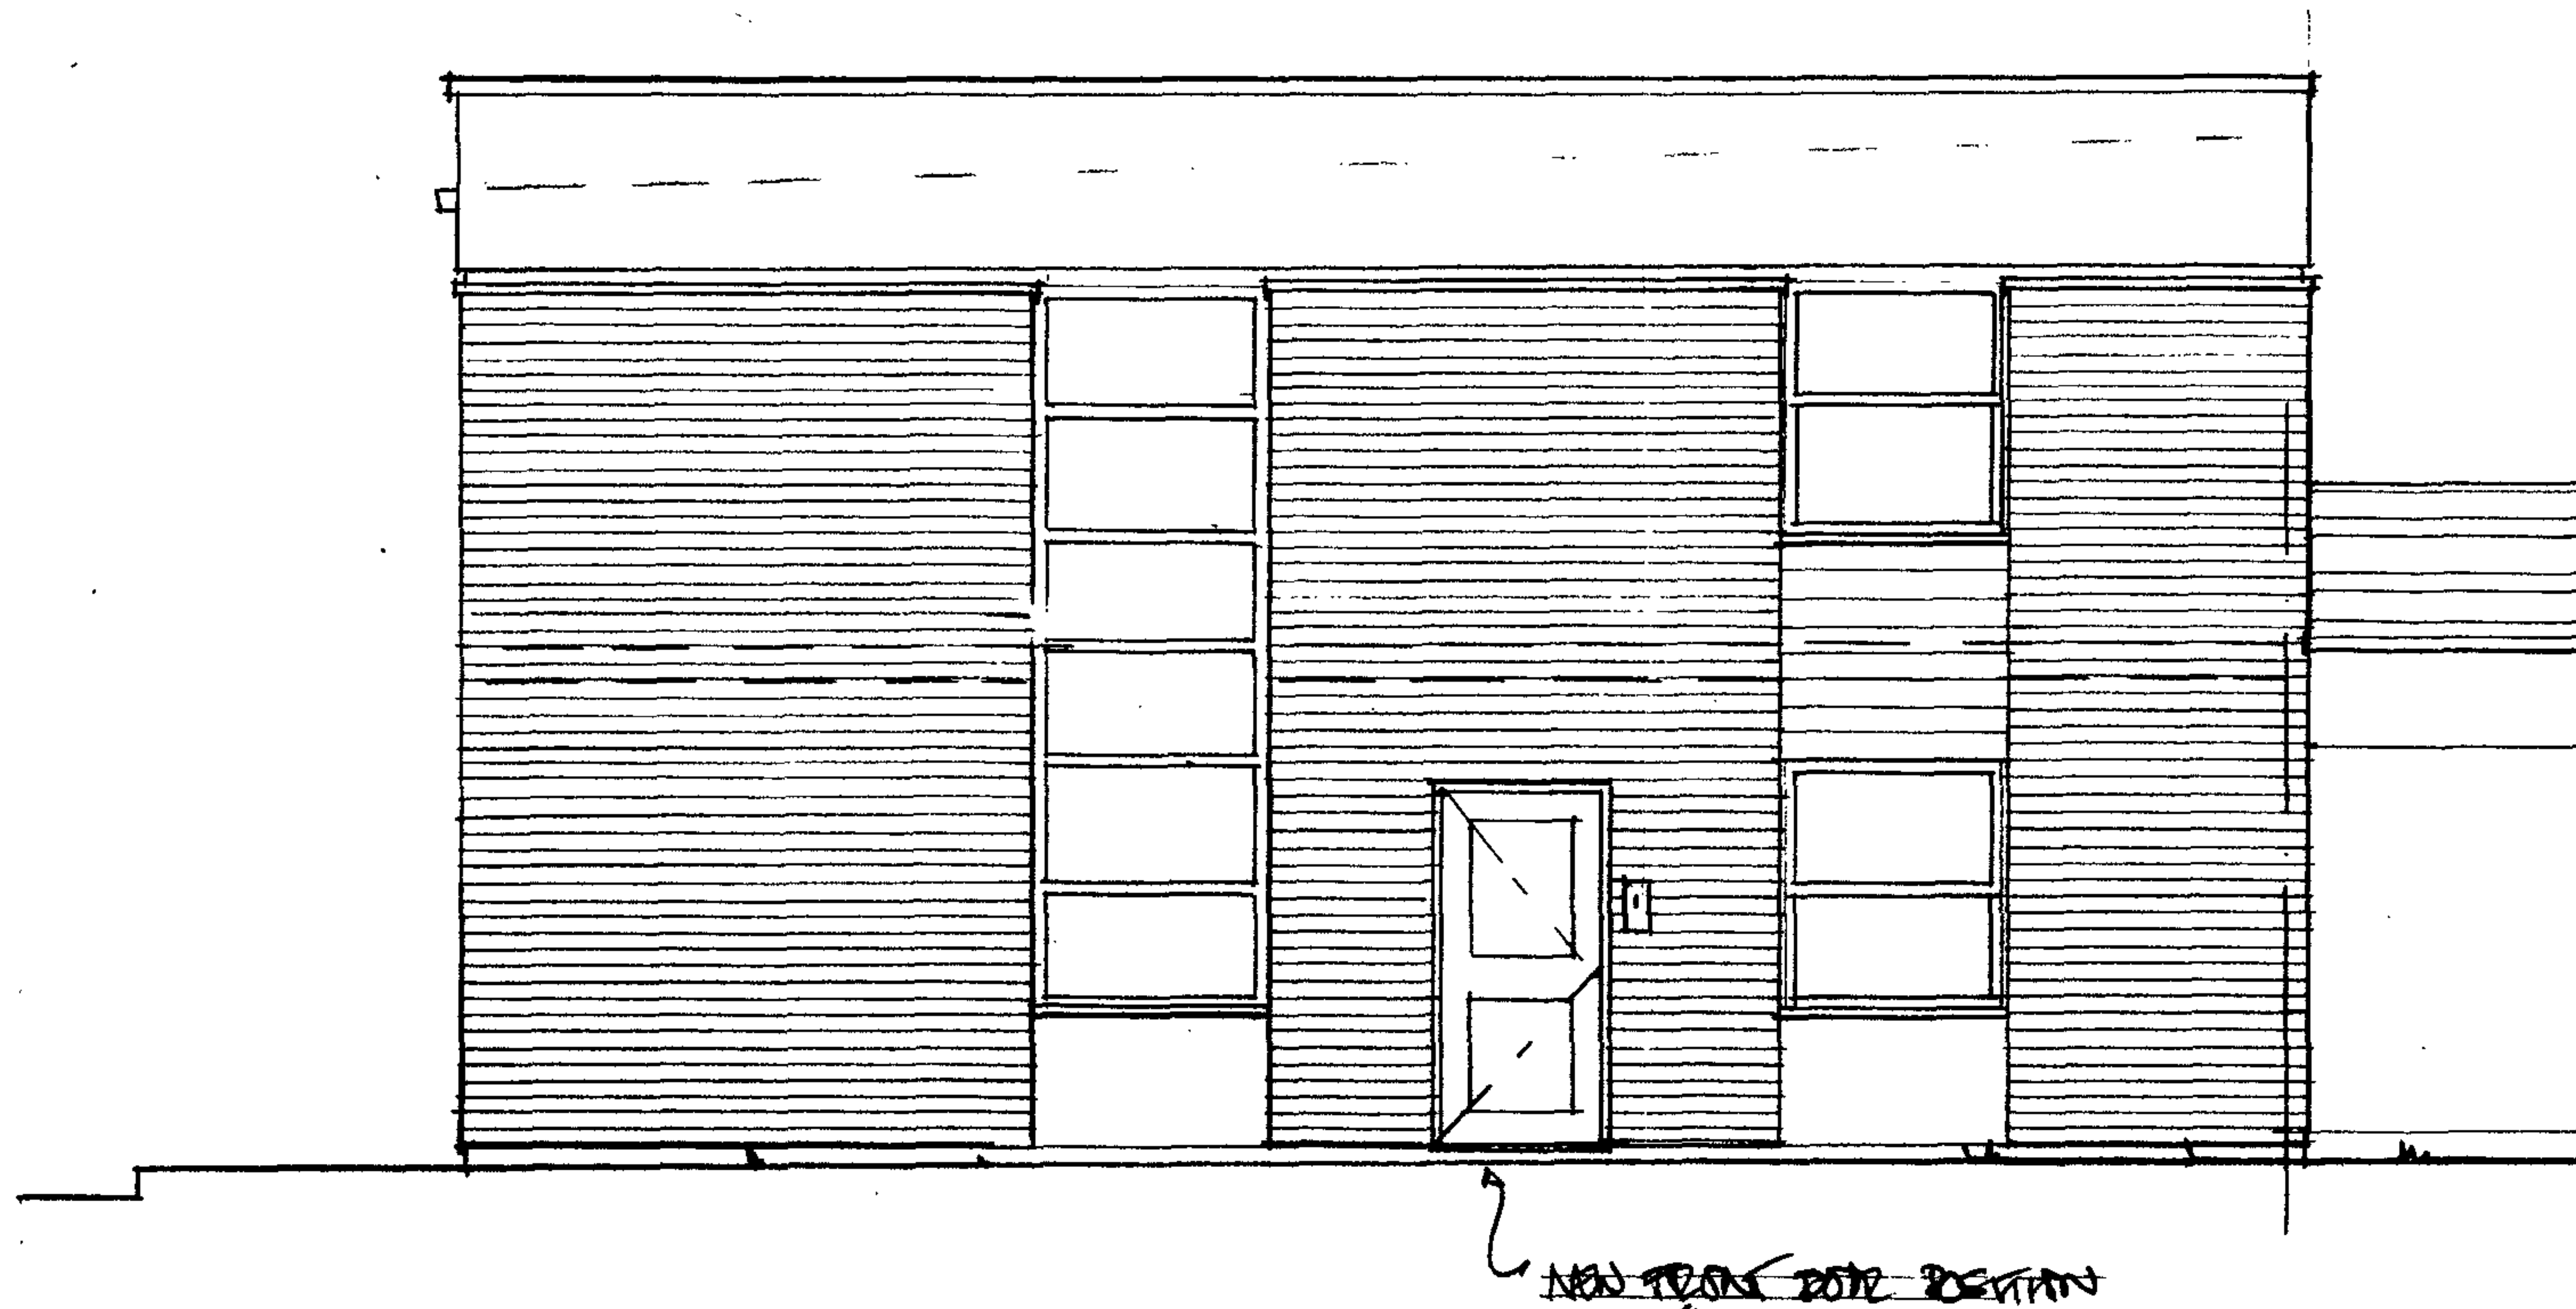


STEVEN ADAMS RIBA ARCHITECTS

28b ENGLANDS LANE
LONDON NW3 4UE
Tel 020 7722 7864
Fax 7722 7852

project L. QUAKSWILD, LINDEN NURS no 510

drawing SIDE (SOUTH) ELEVATION no KA05
PROPOSED

scale 1:5 date 10.11.08 drawn SAA checked

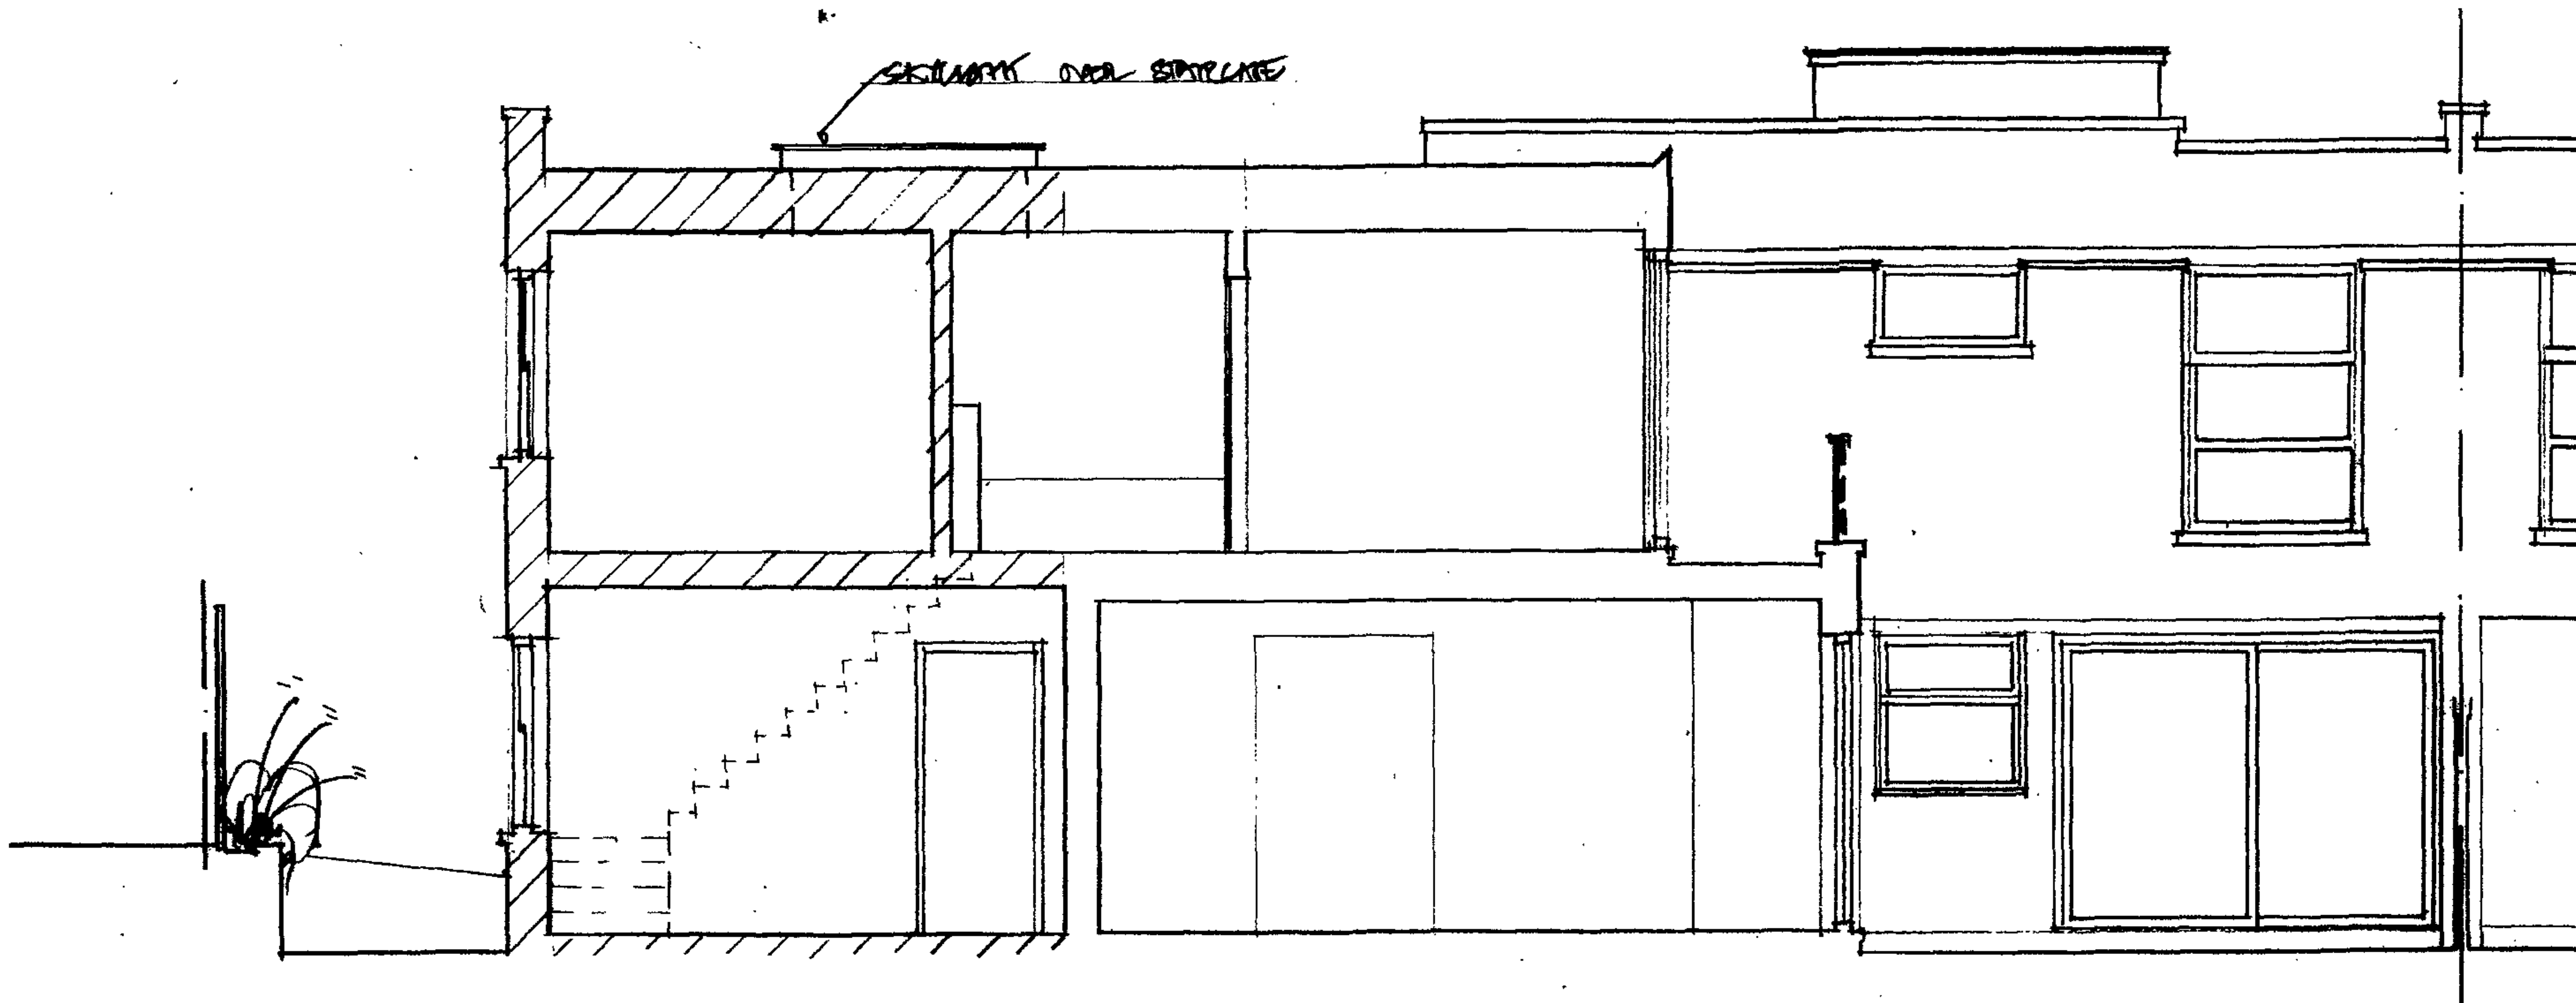

rev


**STEVEN ADAMS RIBA
ARCHITECTS**

28b ENGLANDS LANE
LONDON NW3 4UE
Tel 020 7722 7664
Fax . 7722 7652

project **ZOOKEEPER, LONDON NW3** no. **510**

drawing **SECTION WORKING WEST** no. **6A-07**
PROPOSED

scale **1:50** date **11.10.18** drawn **AA** checked

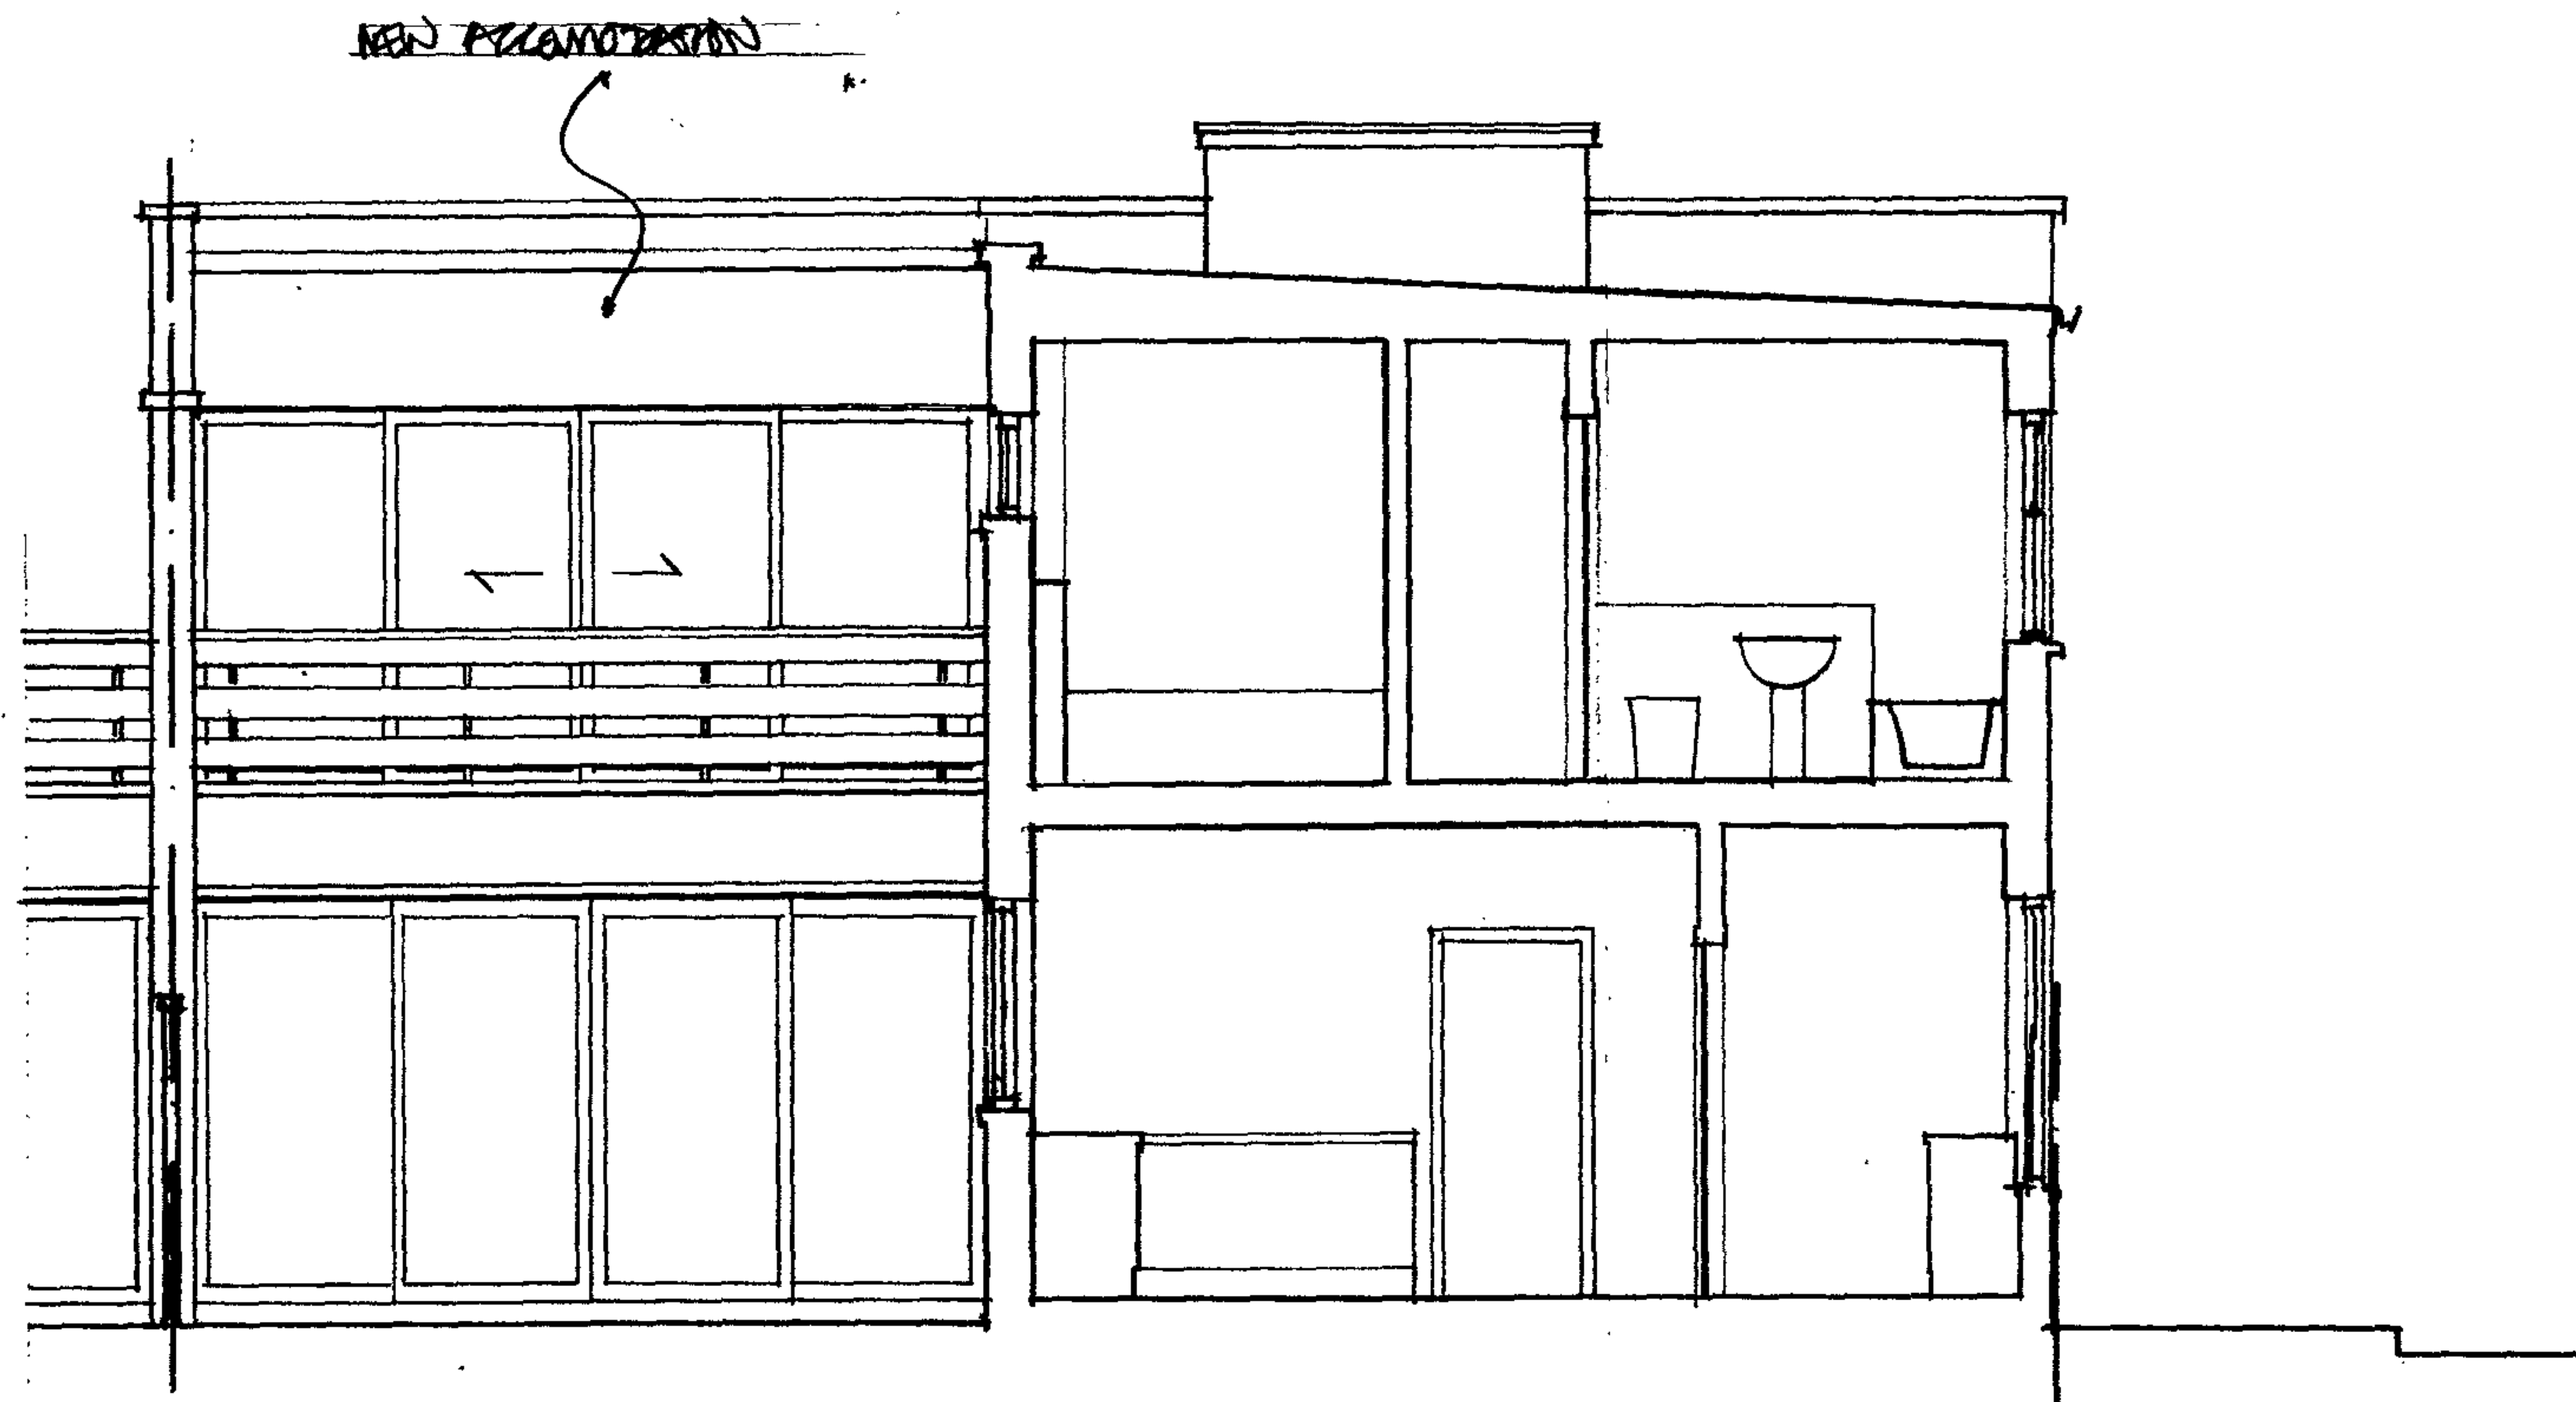

rev


STEVEN ADAMS RIBA ARCHITECTS

28b ENGLANDS LANE
LONDON NW3 4UE
Tel 020 7722 7664
Fax 7722 7652

Project ~~QUINWOOD~~, LONDON NW3 no 510

Drawing SECTION WORKING SOUTH no 6A 08
PROPOSED

scale	1:50	date	11.10.08	drawn	CAA	checked	
-------	------	------	----------	-------	-----	---------	--

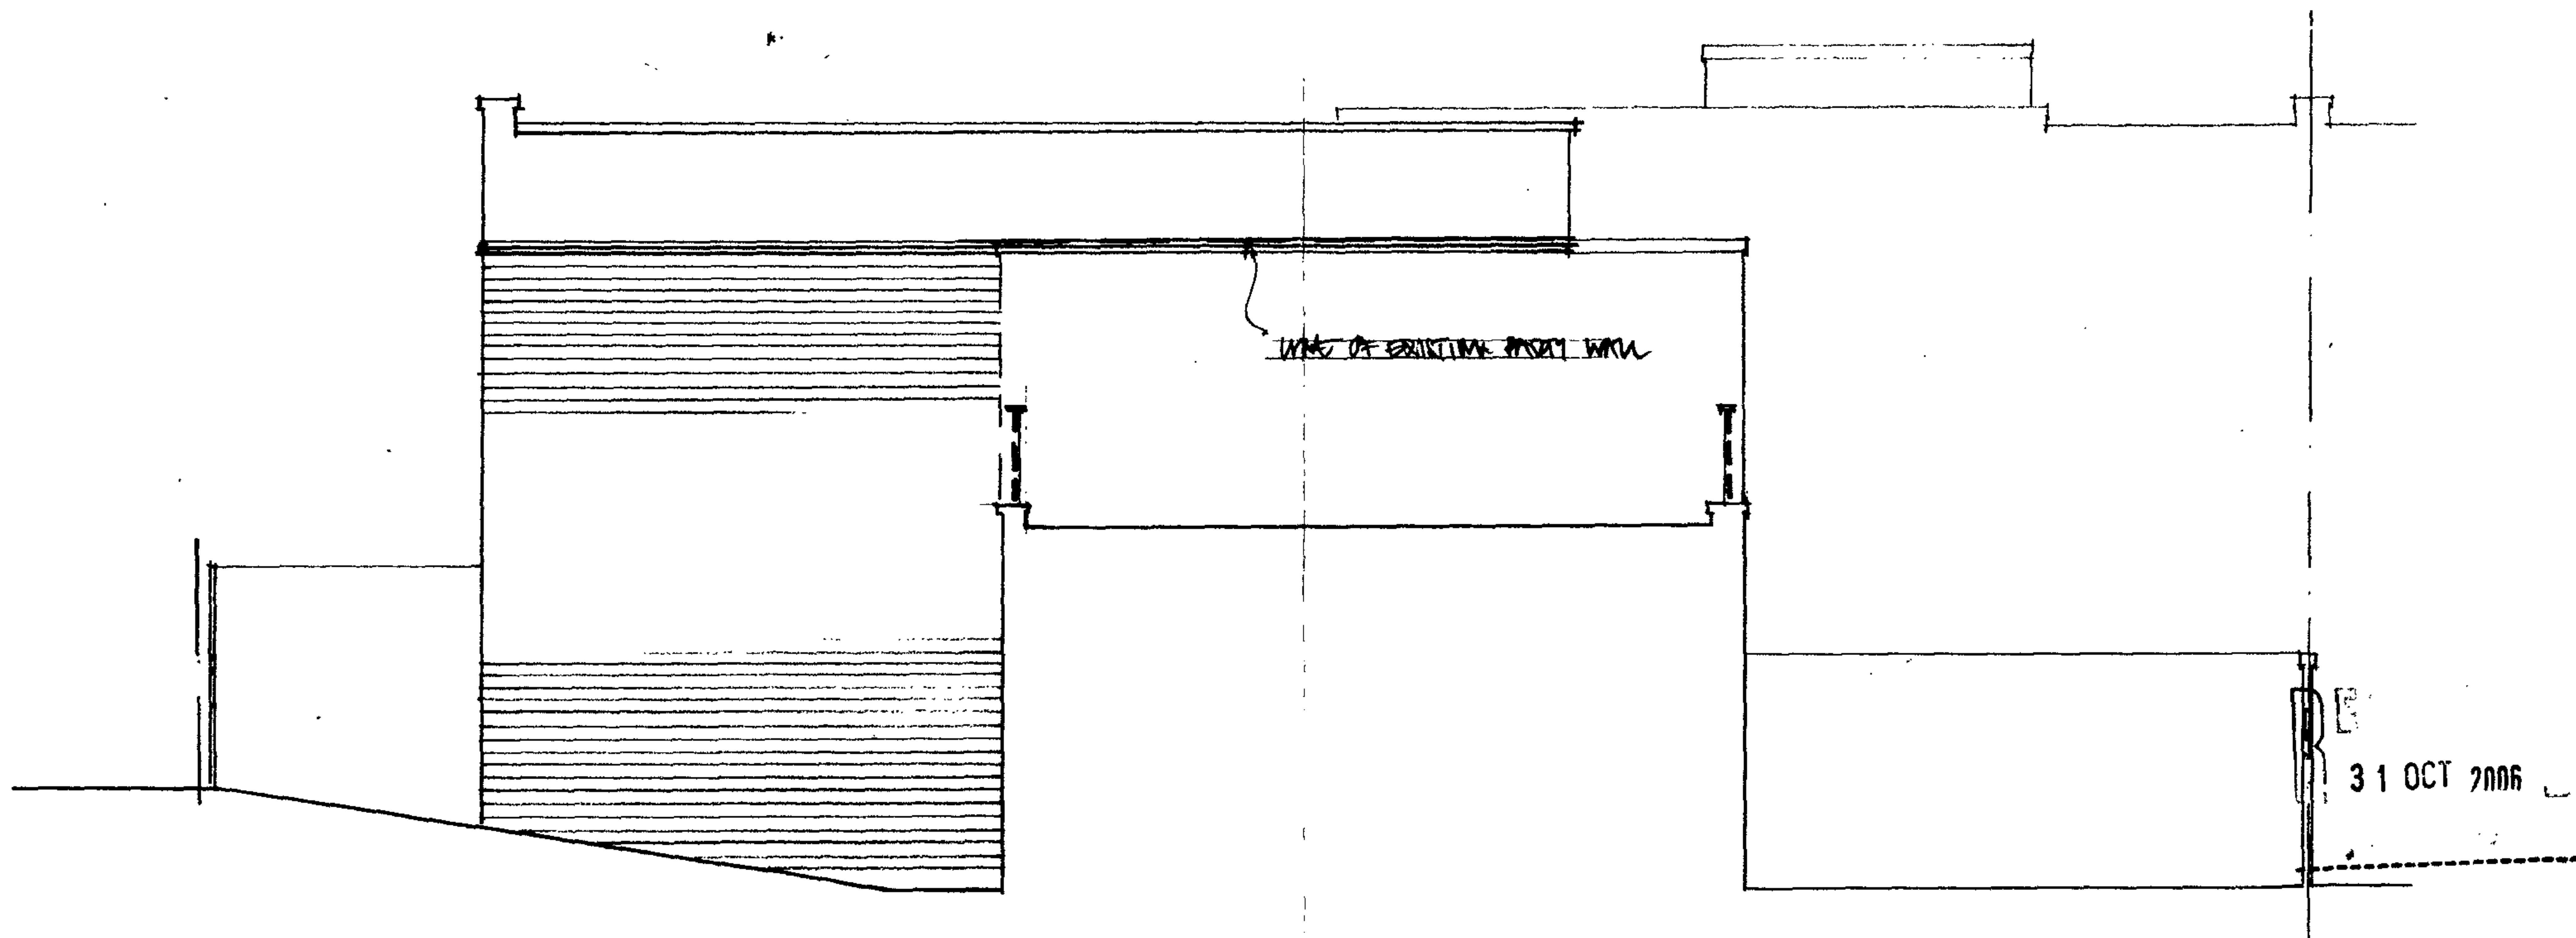

rev			
STEVEN ADAMS RIBA			
ARCHITECTS			
28b ENGLANDS LANE LONDON NW3 4UE Tel 020 7722 7664 Fax 7722 7652			
project	no		
2 QUAKERWOOD, WIMBORNE WIMBORNE	510		
drawing	no		
ELEVATION FROM QUAKERWOOD	6A.09		
PROPOSED			
scale	date	drawn	checked
1:50	11.10.06	SMA	