

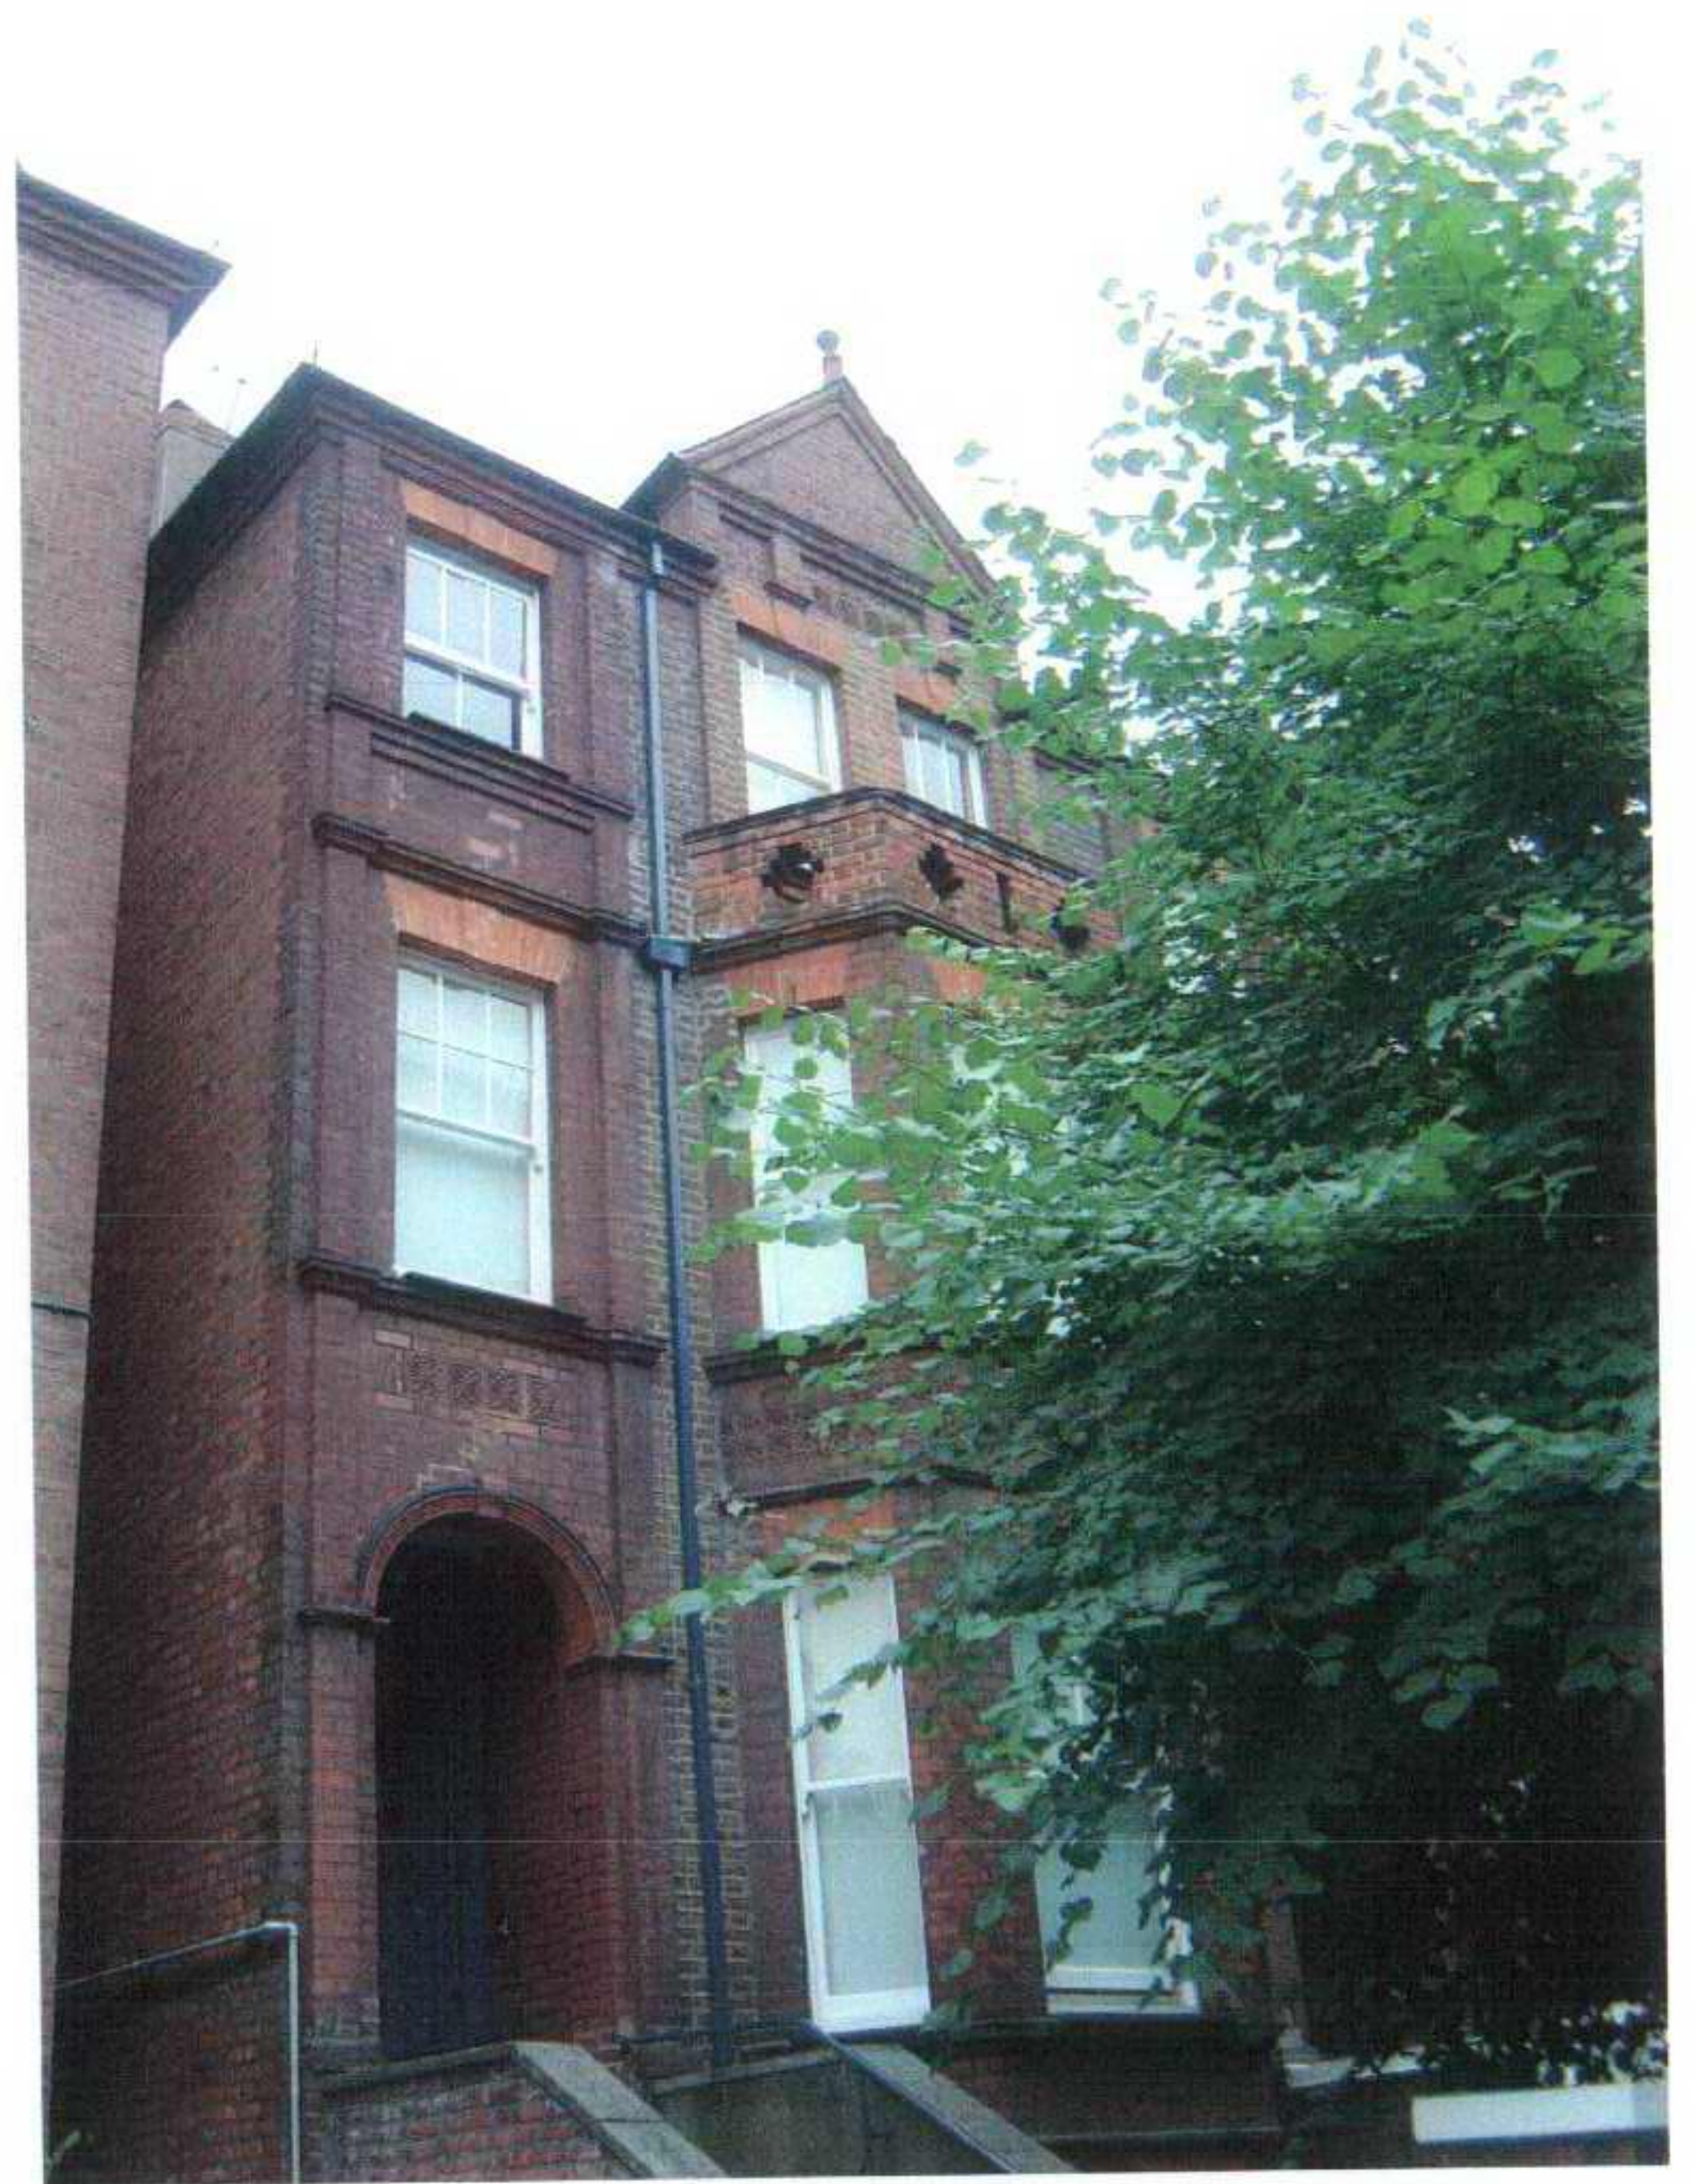


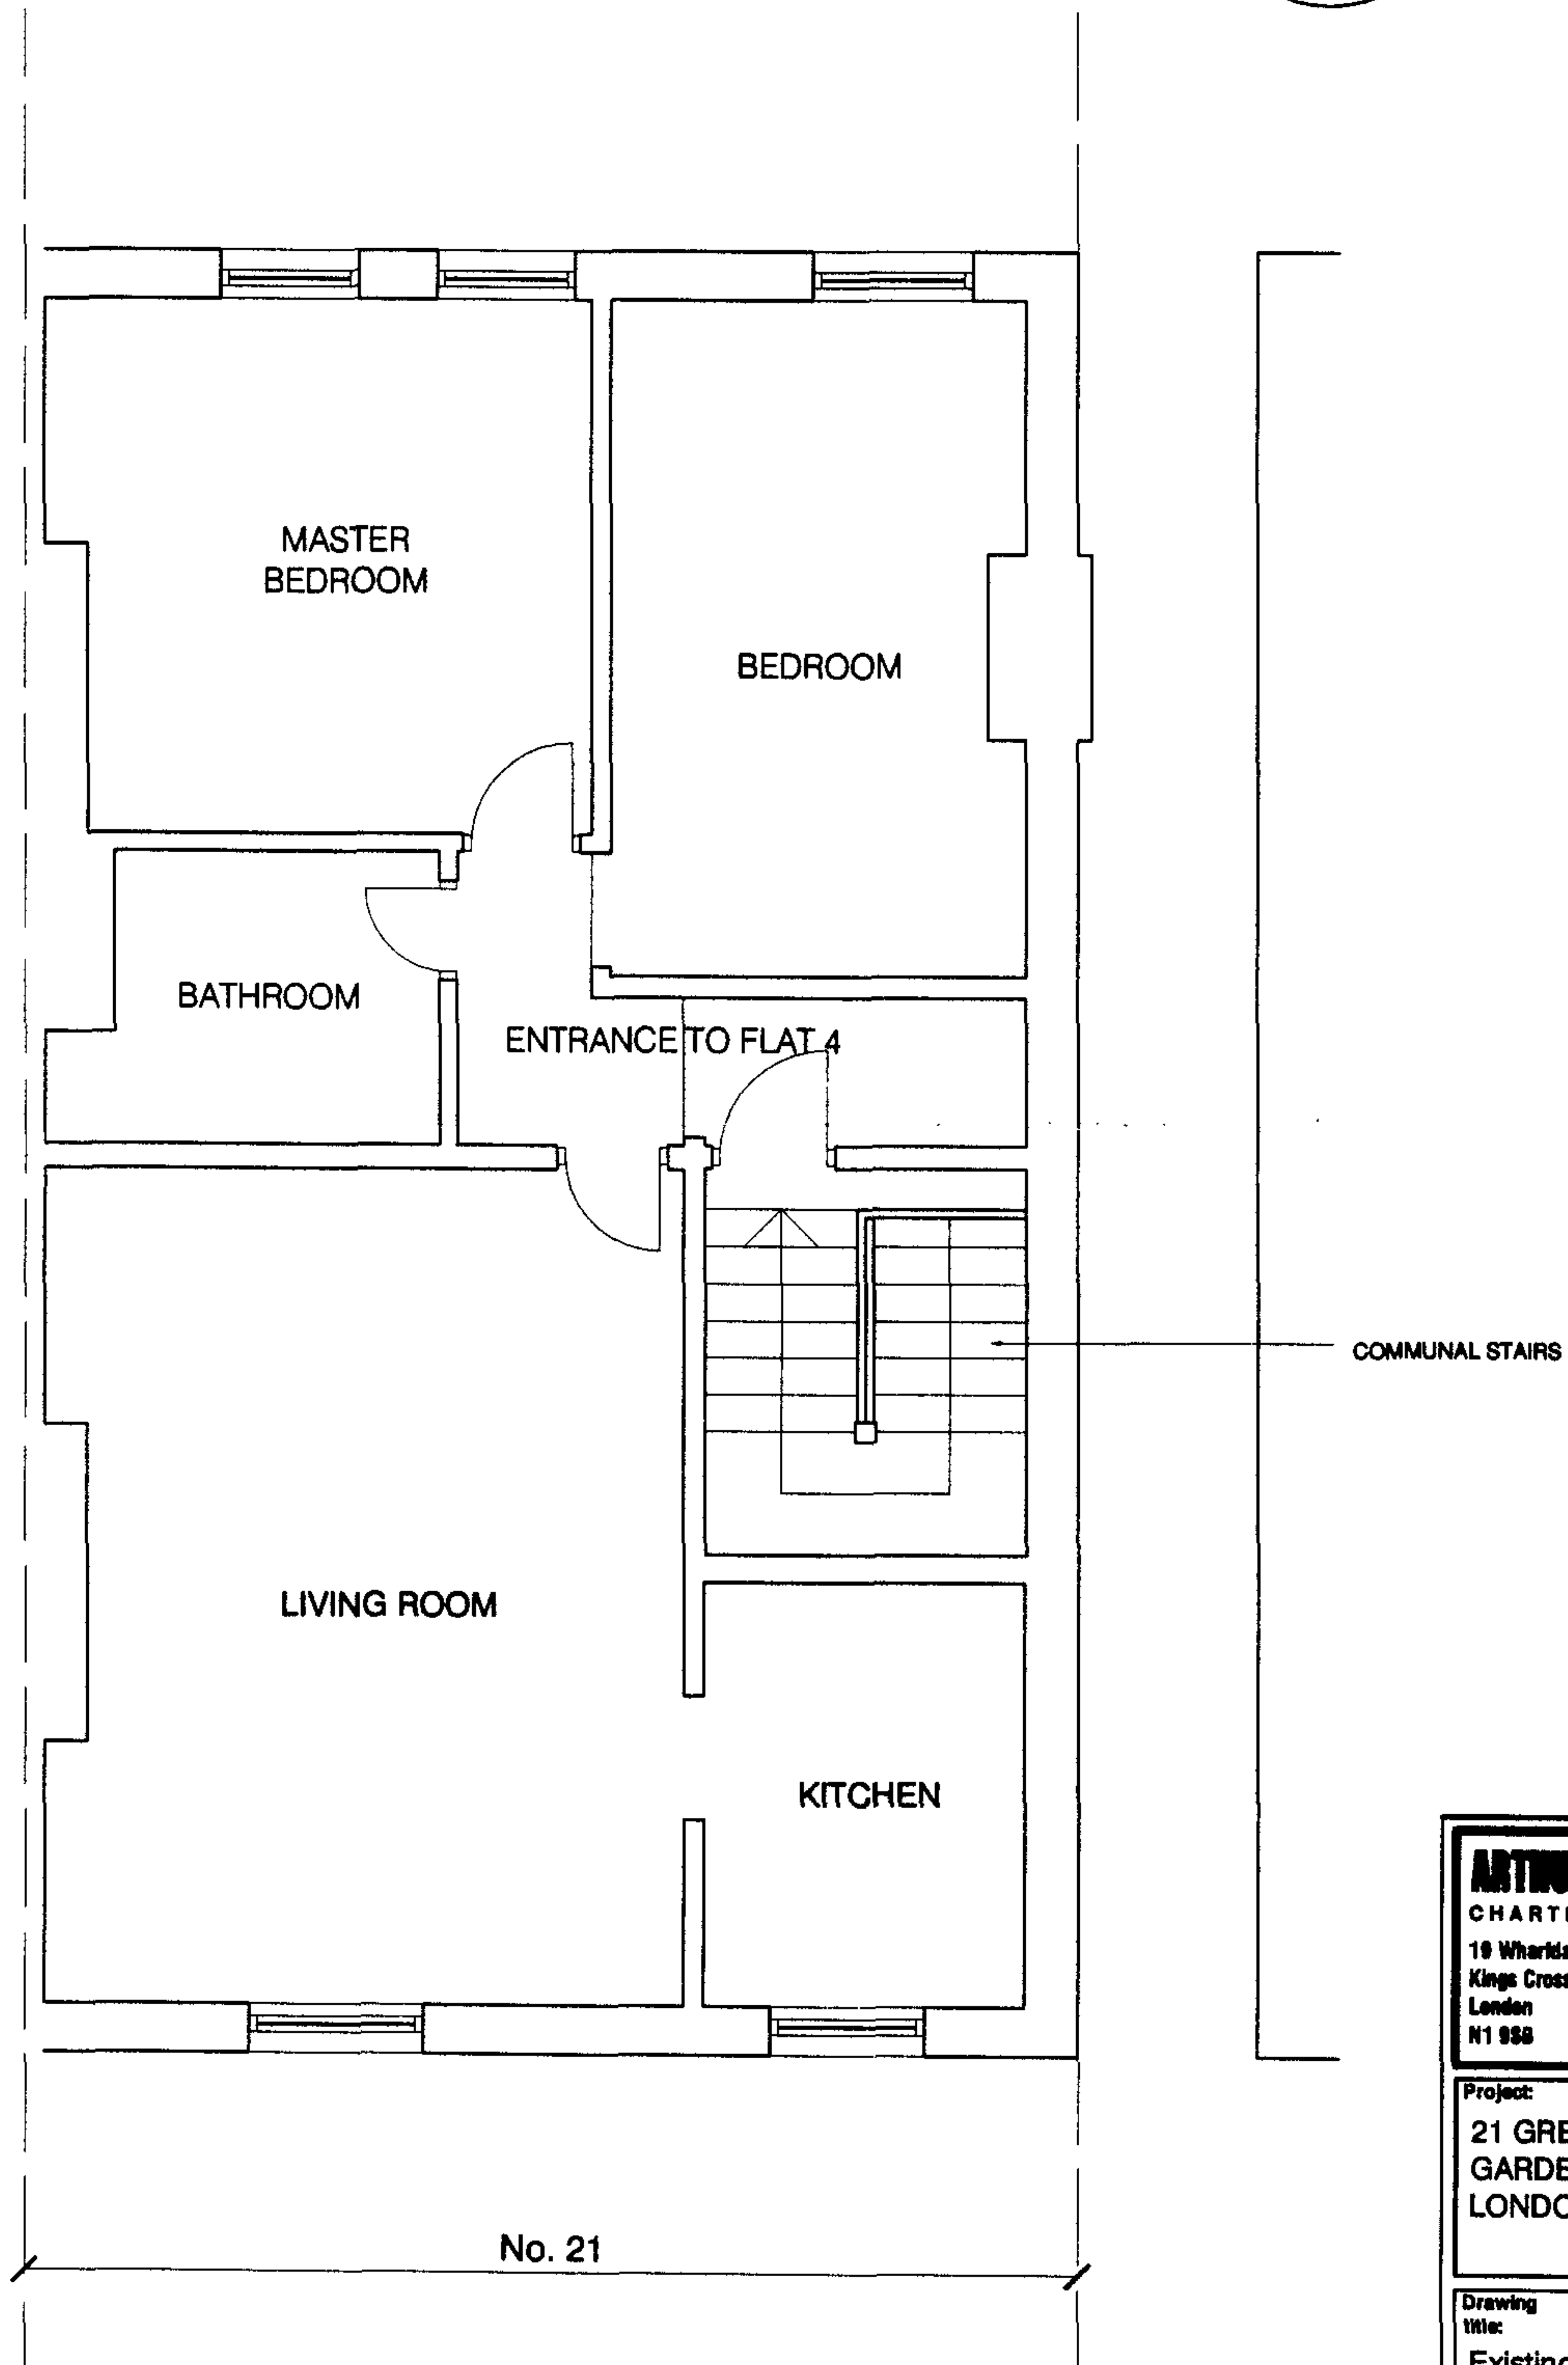

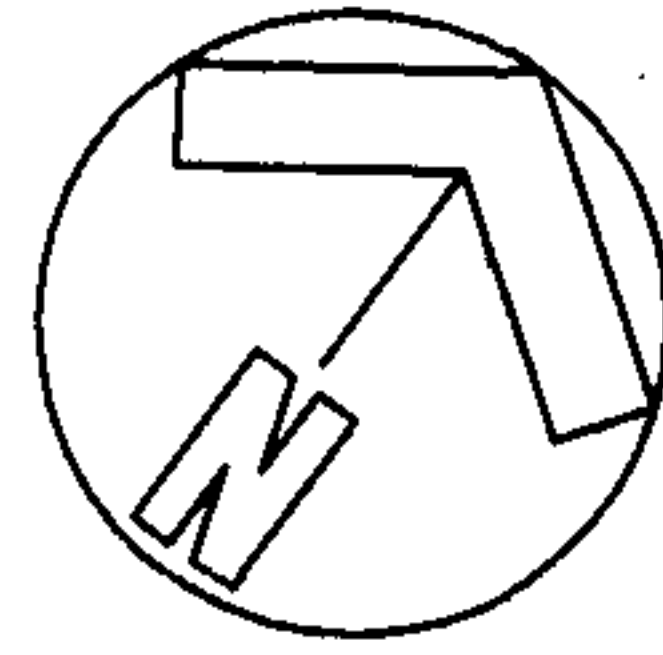

|   |                          |                          |
|---|--------------------------|--------------------------|
| <b>ARTHURELL &amp; KIRKLAND</b><br>CHARTERED ARCHITECTS<br>19 Wharfedale Road<br>Kings Cross<br>London<br>N1 9BB<br>t: 020 7833 9484<br>f: 020 7833 9440<br>e: info@arthurellandkirkland.com<br>w: www.arthurellandkirkland.com |                          |                          |
| Project:<br><b>21 GREENCROFT<br/>GARDENS<br/>LONDON NW6</b>   |                          |                          |
| Drawing<br>title:<br><b>Existing Second Floor</b>   |                          |                          |
| Scale:<br><b>1:50</b>   | Drawn:<br><b>NJ</b>      | Date:<br><b>29/09/06</b> |
| Job no:<br><b>941</b>   | Drawing no:<br><b>02</b> | Revision:<br><b>/</b>    |

21

23


ROOF

SECOND

FIRST

GROUND

BASEMENT

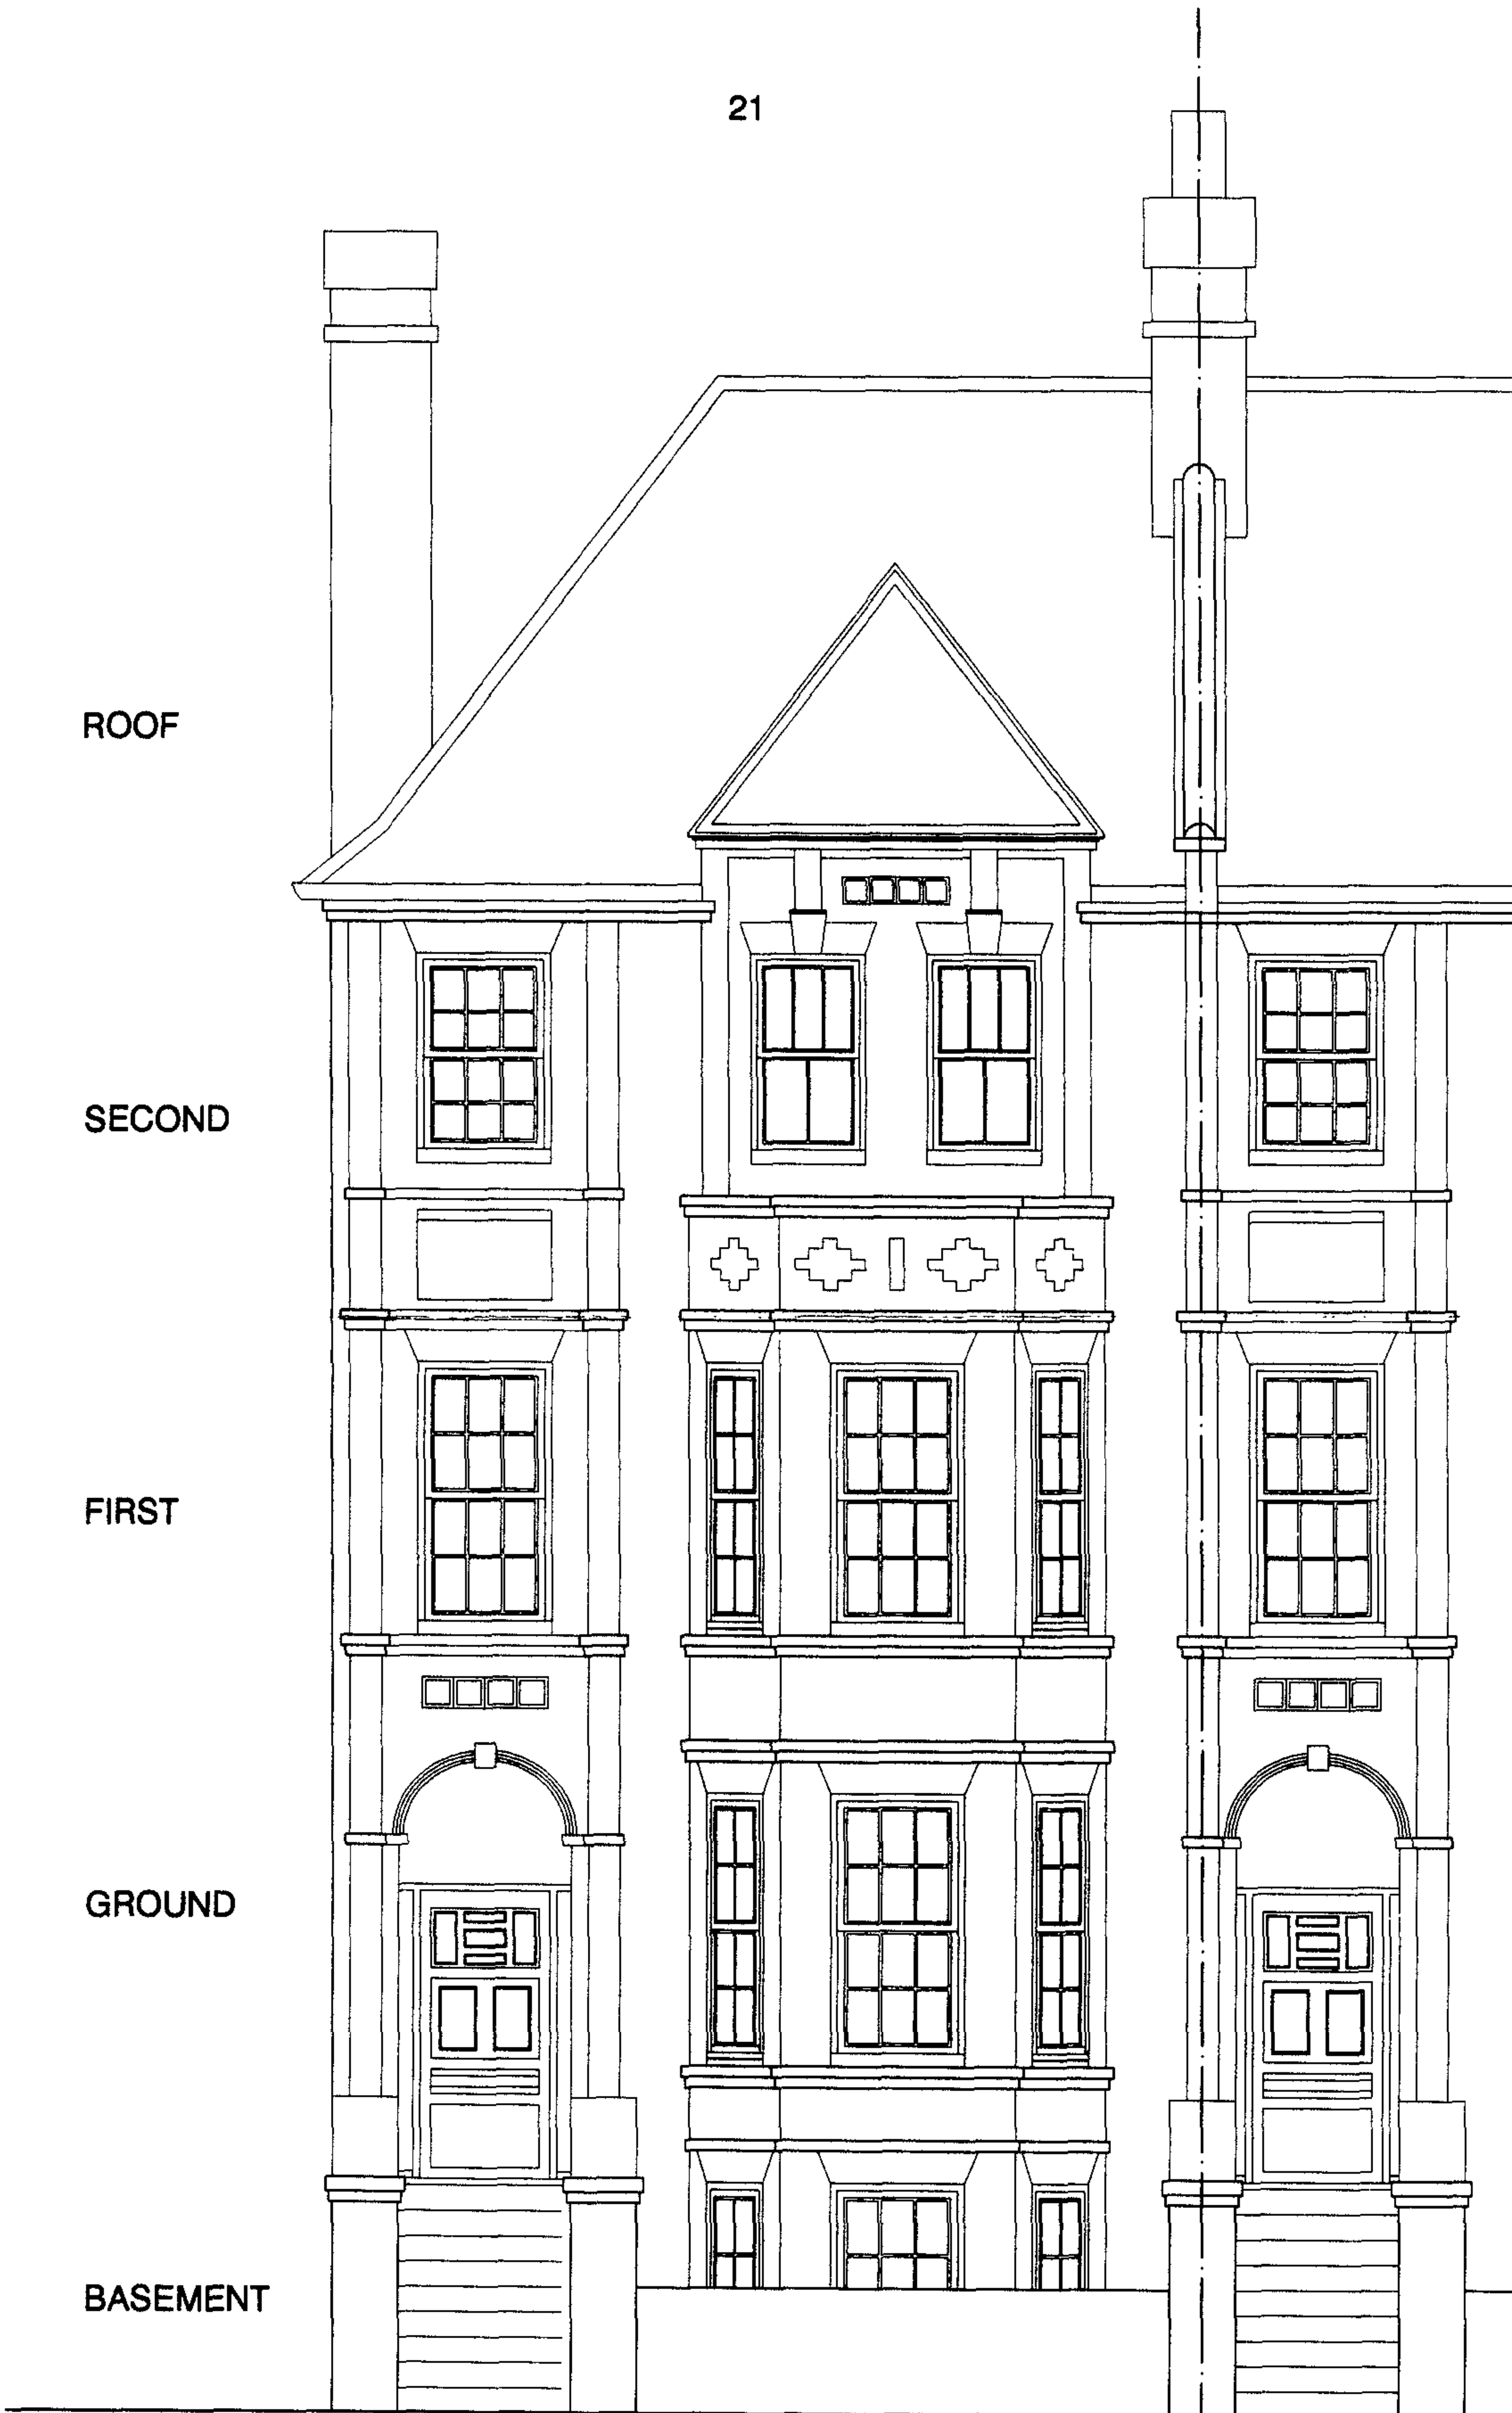

**ARTHURELL & KIRKLAND**  
CHARTERED ARCHITECTS

19 Wharfedale Road  
Kings Cross  
London  
N1 9SB  
t: 020 7833 9484  
f: 020 7833 9440  
e: info@arthurellandkirkland.com  
w: www.arthurellandkirkland.com


Project:  
**21 GREENCROFT  
GARDENS  
LONDON NW6**

Drawing  
title:  
**EXISTING FRONT  
ELEVATION**



Scale: 1:50    Drawn: NJ    Date: 29/09/06

Job no: 941    Drawing no: 03    Revision: /

ROOF PLAN

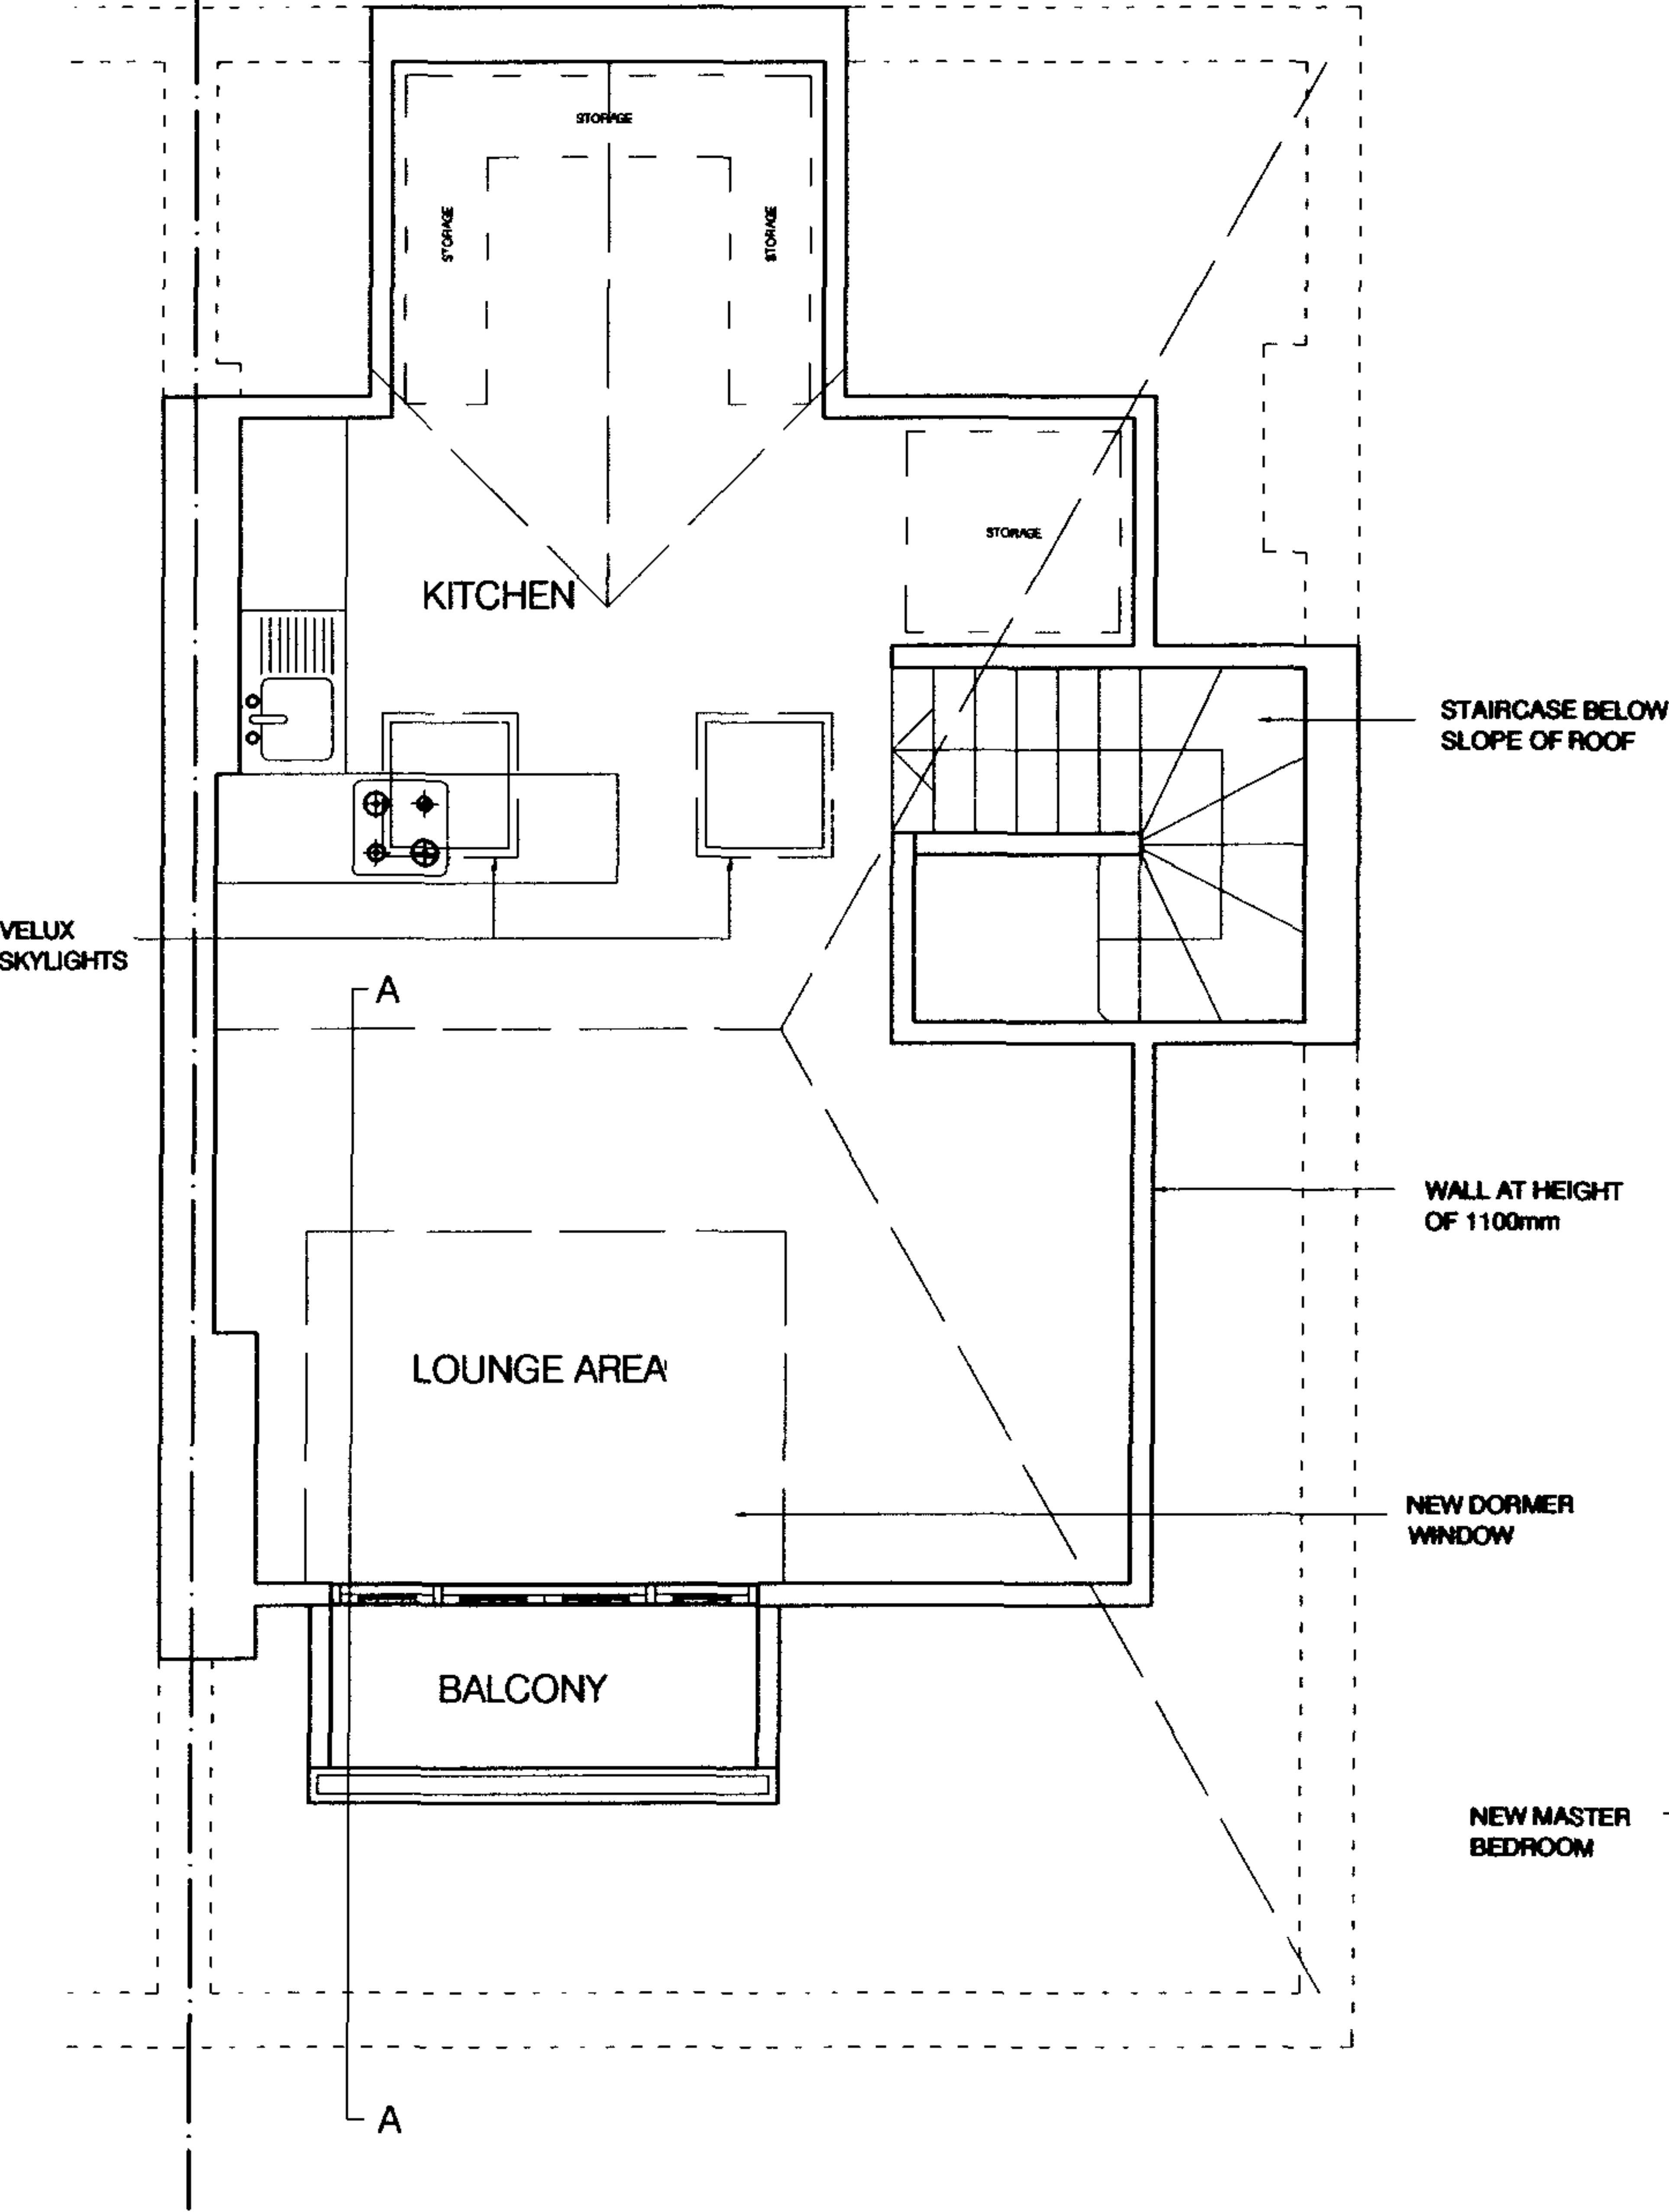

SECOND FLOOR

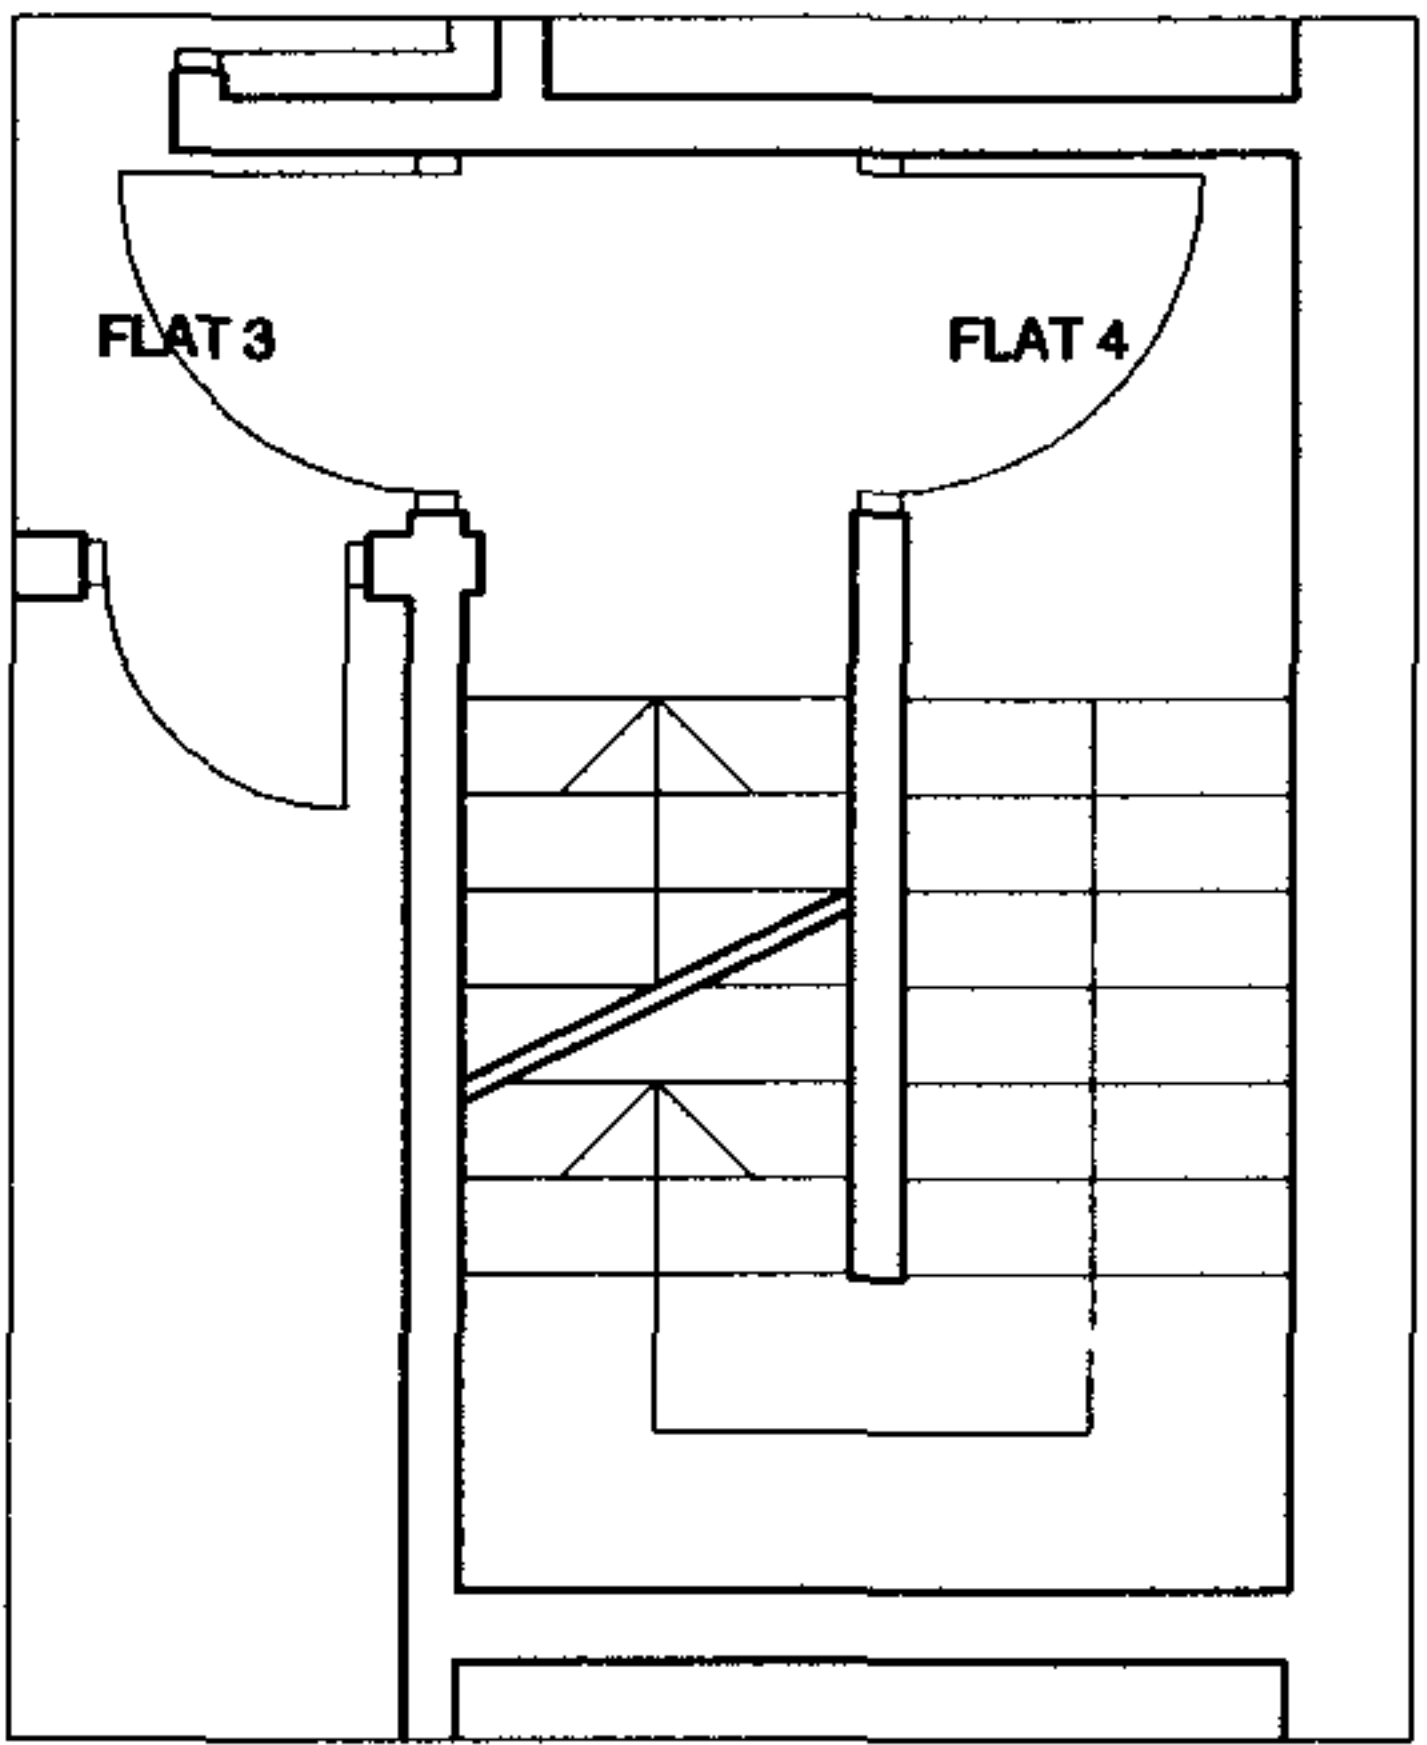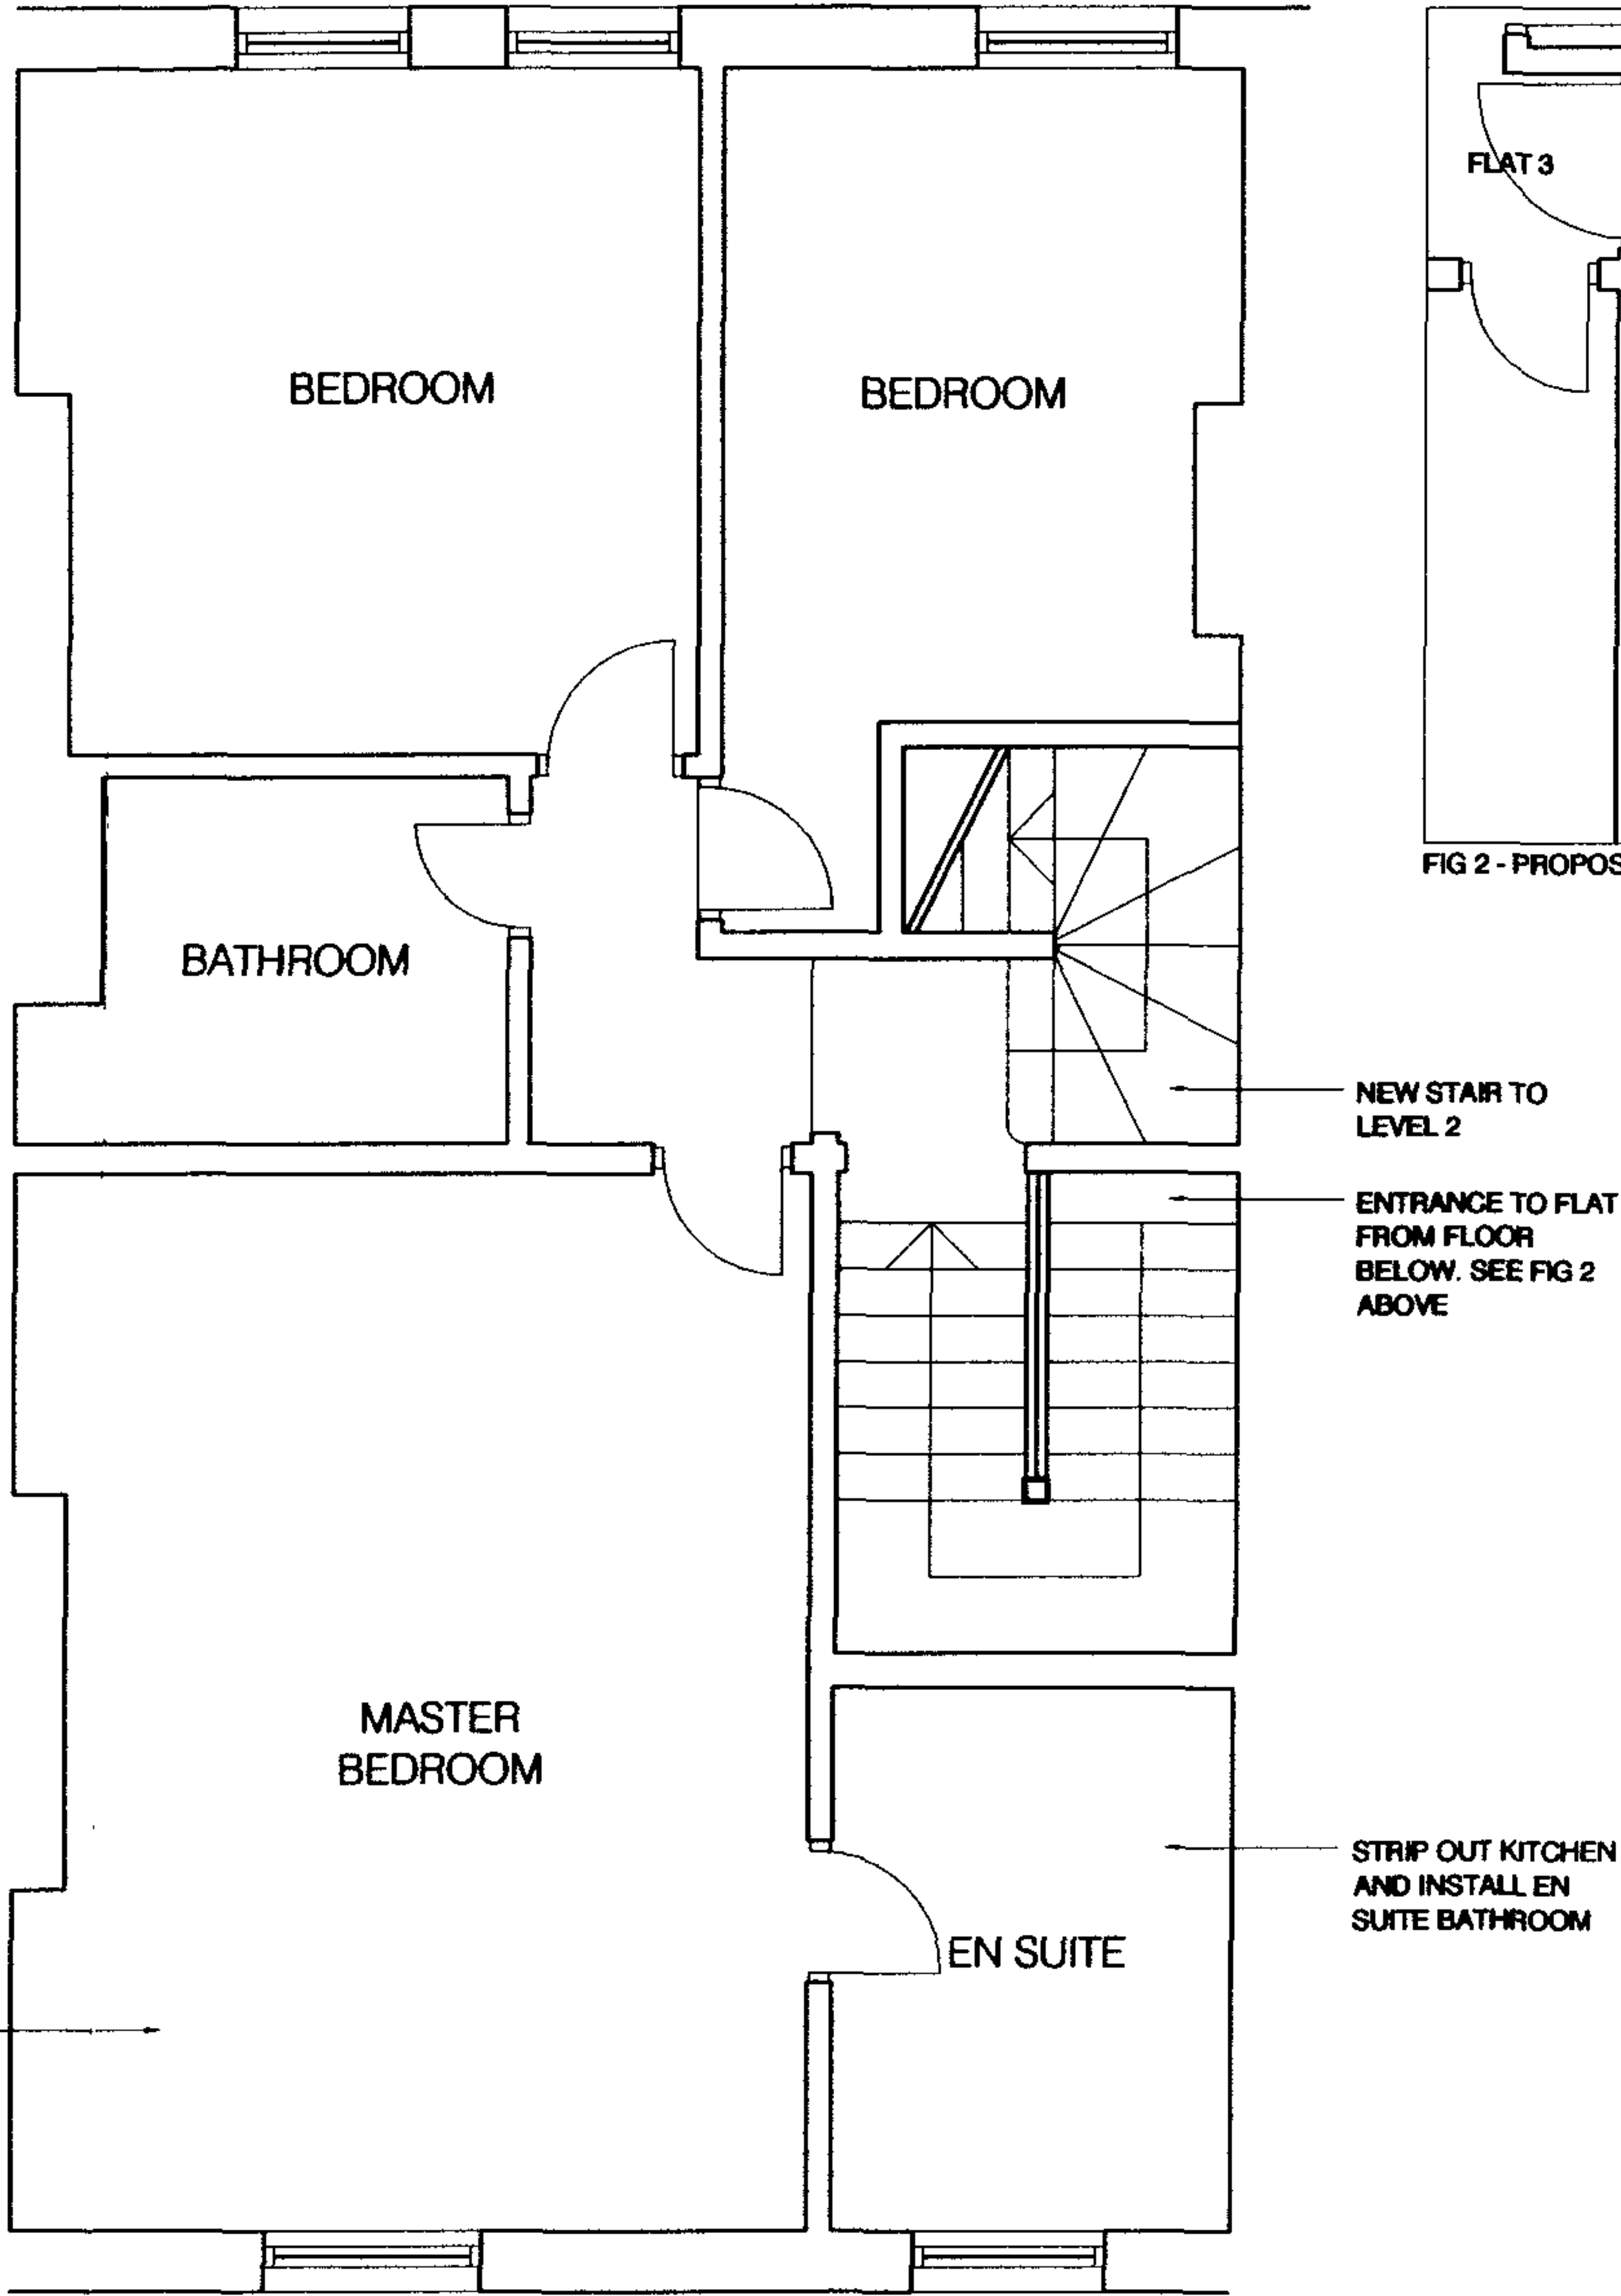

REVISION NOTES:  
C Dormer altered 27.9.06

**ARTHURELL & KIRKLAND**  
CHARTERED ARCHITECTS  
19 Wharfedale Road  
Kings Cross  
London  
N1 9SB  
t: 020 7833 9484  
f: 020 7833 9440  
e: info@arthurellandkirkland.com  
w: www.arthurellandkirkland.com

Project:  
21 GREENCROFT  
GARDENS  
LONDON NW6


Drawing  
title:  
PROPOSED FLAT  
LAYOUT  
2nd and 3rd FLOOR

Scale: Drawn: Date:  
1:50 NJ 27/09/06


Job no: Drawing no: Revision:  
941 05 c



|   |                   |                   |
|---|-------------------|-------------------|
| <b>ARTHURELL &amp; KIRKLAND</b><br>CHARTERED ARCHITECTS<br>18 Wharfedale Road<br>Kings Cross<br>London<br>N1 9SB<br>t: 020 7833 9484<br>f: 020 7833 9440<br>e: info@arthurellandkirkland.com<br>w: www.arthurellandkirkland.com |                   |                   |
| Project:<br>21 GREENCROFT<br>GARDENS<br>LONDON NW6   |                   |                   |
| Drawing<br>title:<br>PROPOSED FRONT<br>ELEVATION   |                   |                   |
| Scale:<br>1:50   | Drawn:<br>NJ      | Date:<br>29/09/06 |
| Job no:<br>941   | Drawing no:<br>07 | Revision:<br>/    |

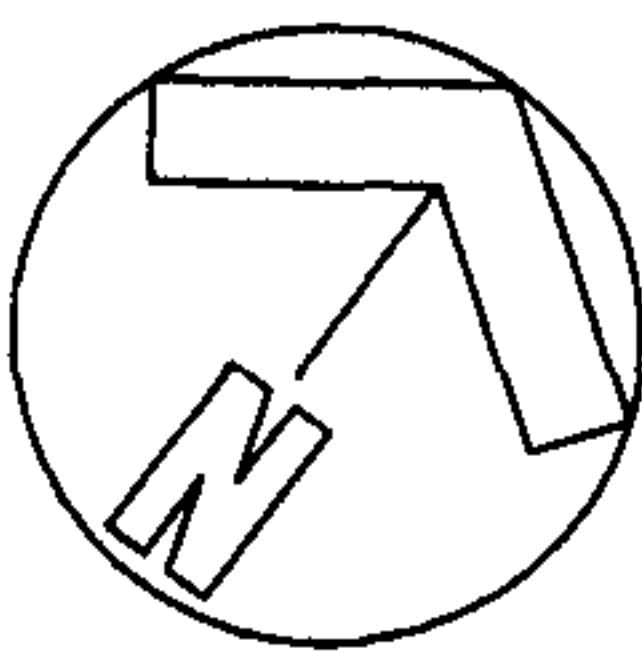

FRONT

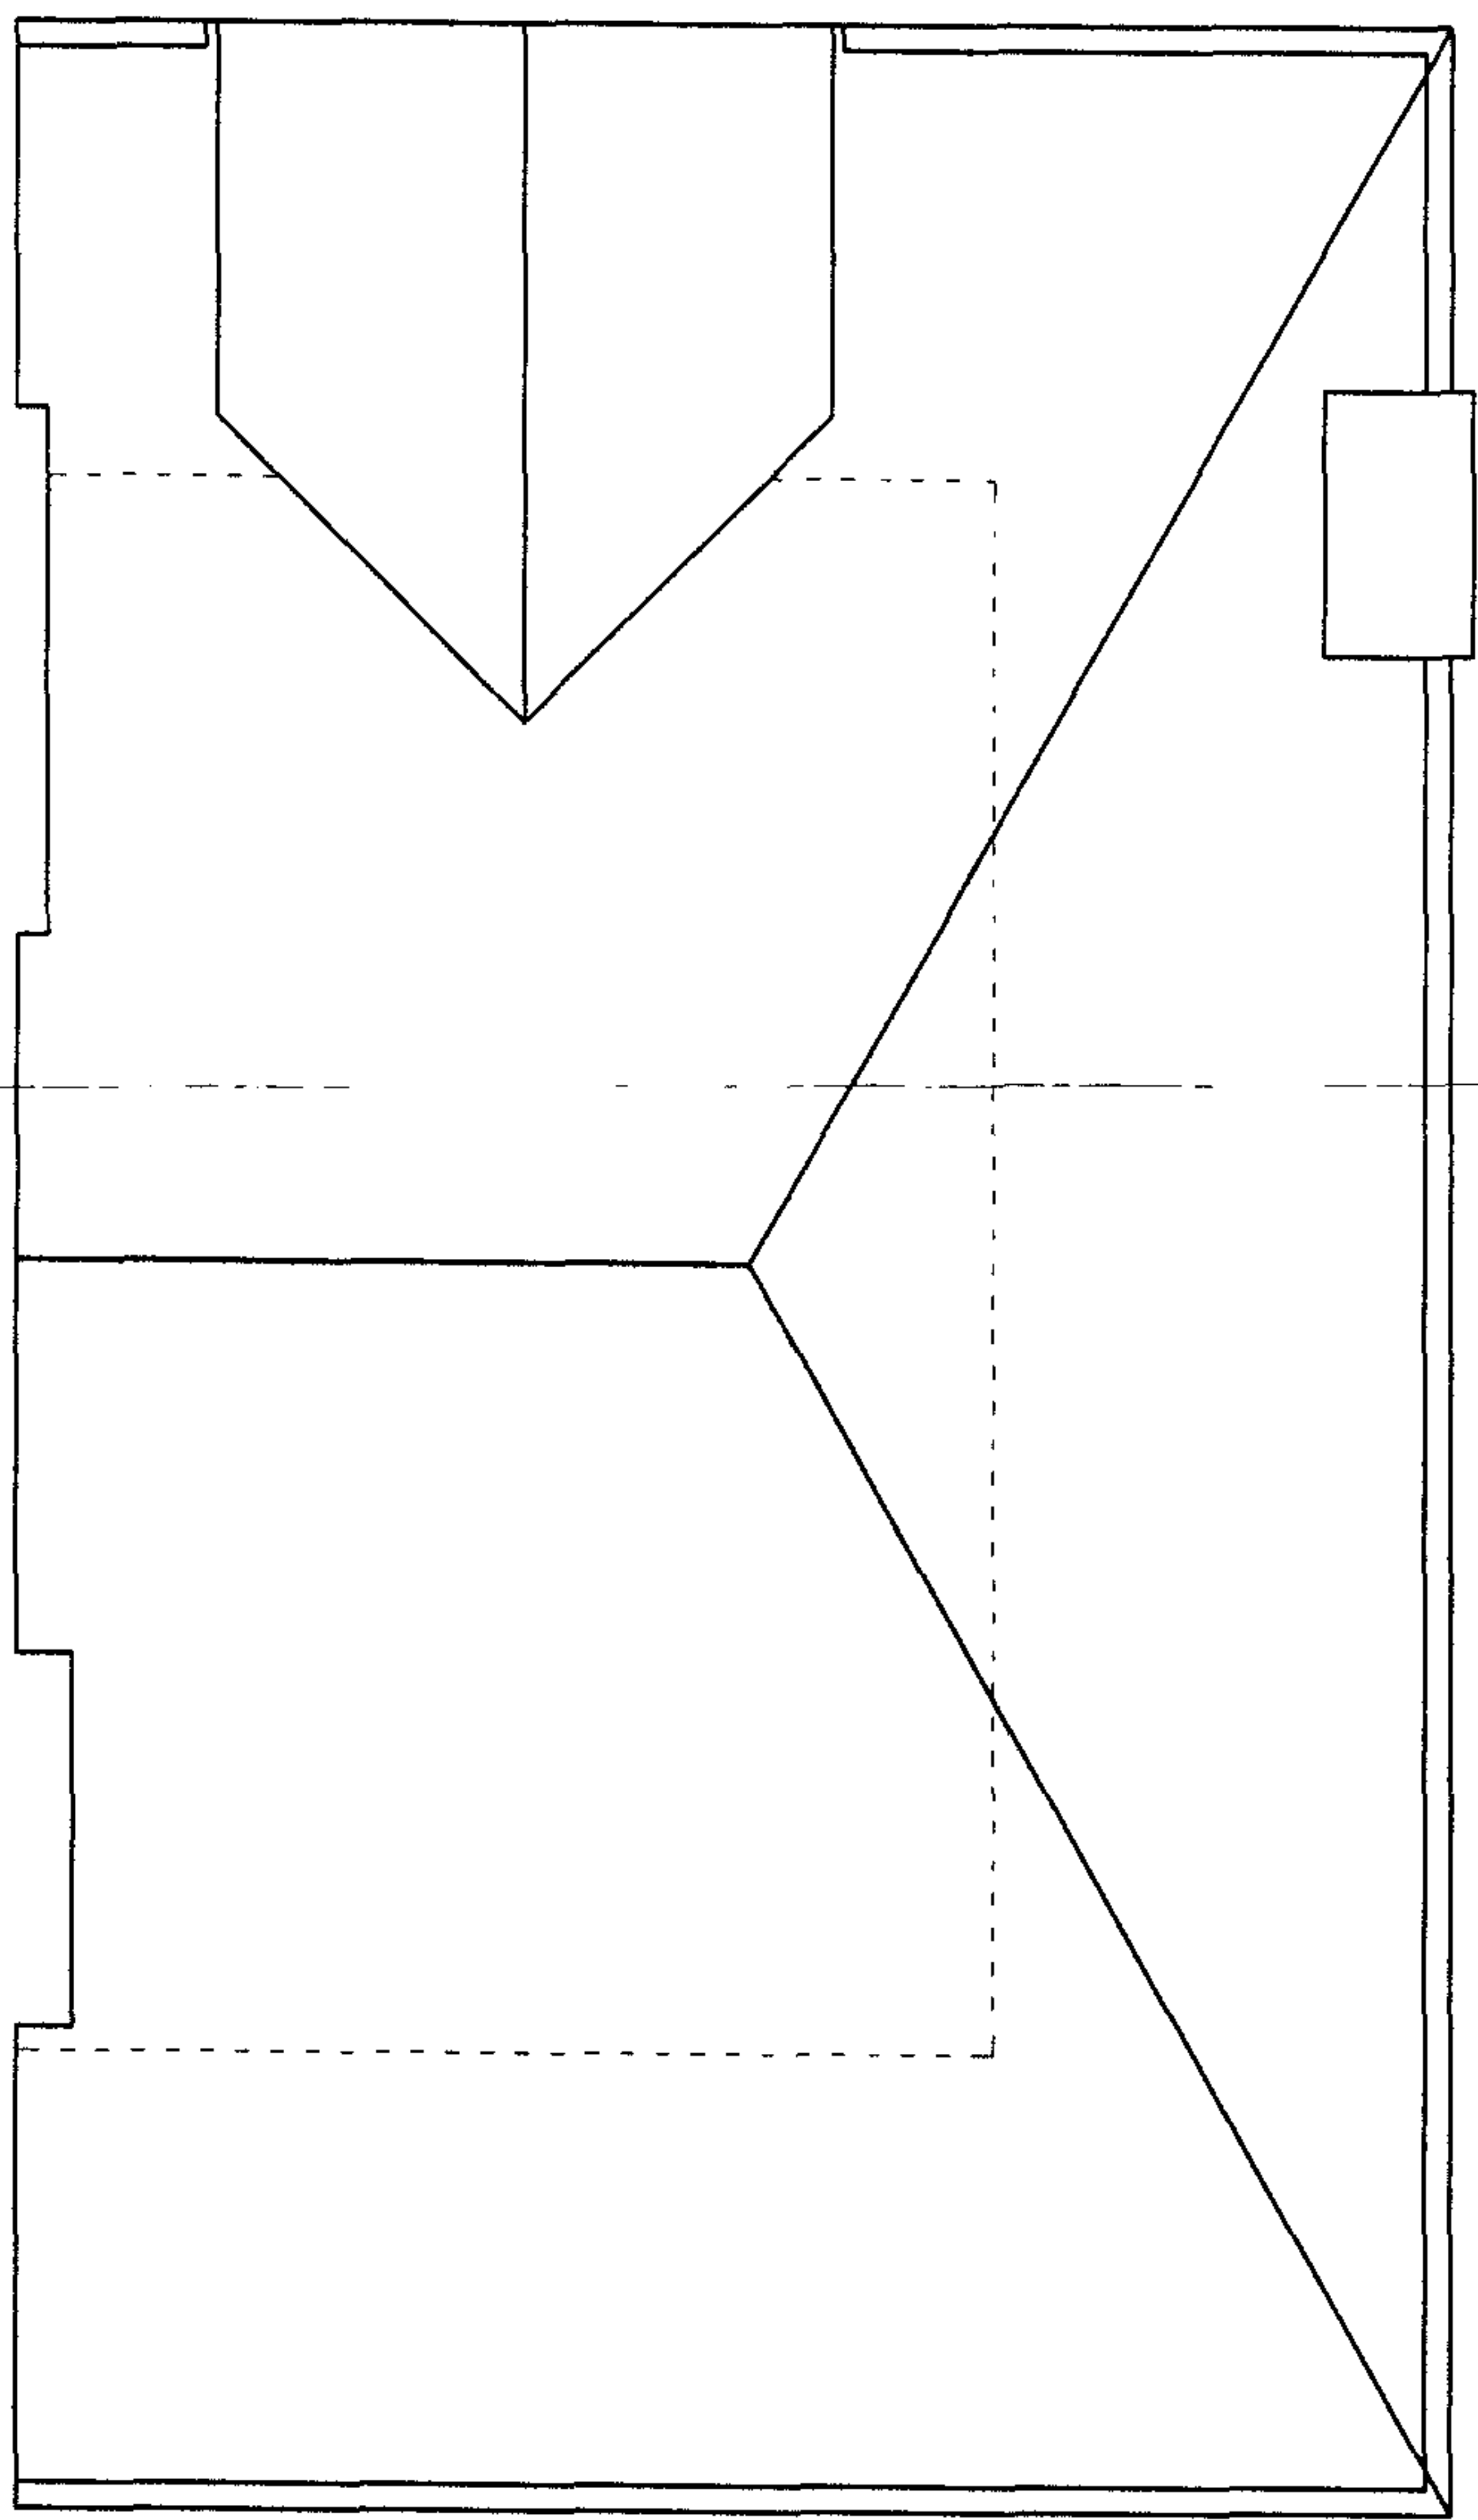

REAR

**REC'D**  
- 1 NOV 2006

|   |                          |                          |
|---|--------------------------|--------------------------|
| <b>ARTHURELL &amp; KIRKLAND</b><br>CHARTERED ARCHITECTS<br>19 Wharfedale Road<br>Kings Cross<br>London<br>N1 9GB<br>t: 020 7833 9484<br>f: 020 7833 9440<br>e: info@arthurellandkirkland.com<br>w: www.arthurellandkirkland.com |                          |                          |
| <b>Project:</b><br>21 GREENCROFT<br>GARDENS<br>LONDON NW6   |                          |                          |
| <b>Drawing title:</b><br>Existing Roof Plan   |                          |                          |
| <b>Scale:</b><br>1:50   | <b>Drawn:</b><br>NJ      | <b>Date:</b><br>11/10/06 |
| <b>Job no:</b><br>941   | <b>Drawing no:</b><br>08 | <b>Revision:</b><br>/    |



RECEIVED  
- 1 NOV 2006

Revisions:  
A- Numbering of properties 27.10.06

|   |                   |                   |
|---|-------------------|-------------------|
| <b>ARTHURELL &amp; KIRKLAND</b><br>CHARTERED ARCHITECTS                                                     |                   |                   |
| 19 Wharfedale Road<br>Kings Cross<br>London<br>N1 9SB                                                       |                   |                   |
| t: 020 7833 9484<br>f: 020 7833 9440<br>e: info@arthurellandkirkland.com<br>w: www.arthurellandkirkland.com |                   |                   |
| Project:<br>21 GREENCROFT<br>GARDENS<br>LONDON NW6                                                          |                   |                   |
| Drawing<br>title:<br>EXISTING REAR<br>ELEVATION                                                             |                   |                   |
| Scale:<br>1:50                                                                                              | Drawn:<br>NJ      | Date:<br>29/09/06 |
| Job no:<br>941                                                                                              | Drawing no:<br>04 | Revision:<br>A    |

23

NEW DORMER WINDOW  
REFER TO SECTION A-A

21

BALUSTADING  
PAINTED BLACK

19

LEAD ROOF

ROOF-NATURAL GREY  
WELSH SLATES

WHITE TIMBER DOORS

LEAD SIDES

EXISTING DORMER WITH BALCONY  
SIMILAR CONSTRUCTION ON THE  
NEXT FOUR HOUSES SEE  
PHOTOGRAPHS

FLAT 4

ROOF

SECOND

SECTION A-A

FIRST

GROUND

BASEMENT

REVISION NOTES:  
D Additional material labelling  
31.10.06

**ARTHURELL & KIRKLAND**  
CHARTERED ARCHITECTS  
19 Wharfedale Road  
Kings Cross  
London  
N1 9SB  
t: 020 7833 9484  
f: 020 7833 9440  
e: info@arthurellandkirkland.com  
w: www.arthurellandkirkland.com

Project:  
21 GREENCROFT  
GARDENS  
LONDON NW6

Drawing  
title:  
PROPOSED REAR  
ELEVATION AND  
SECTION

Scale: Drawn: Date:  
1:50 NJ 29/09/06

Job no: Drawing no: Revision:  
941 06 D

23

21

19