



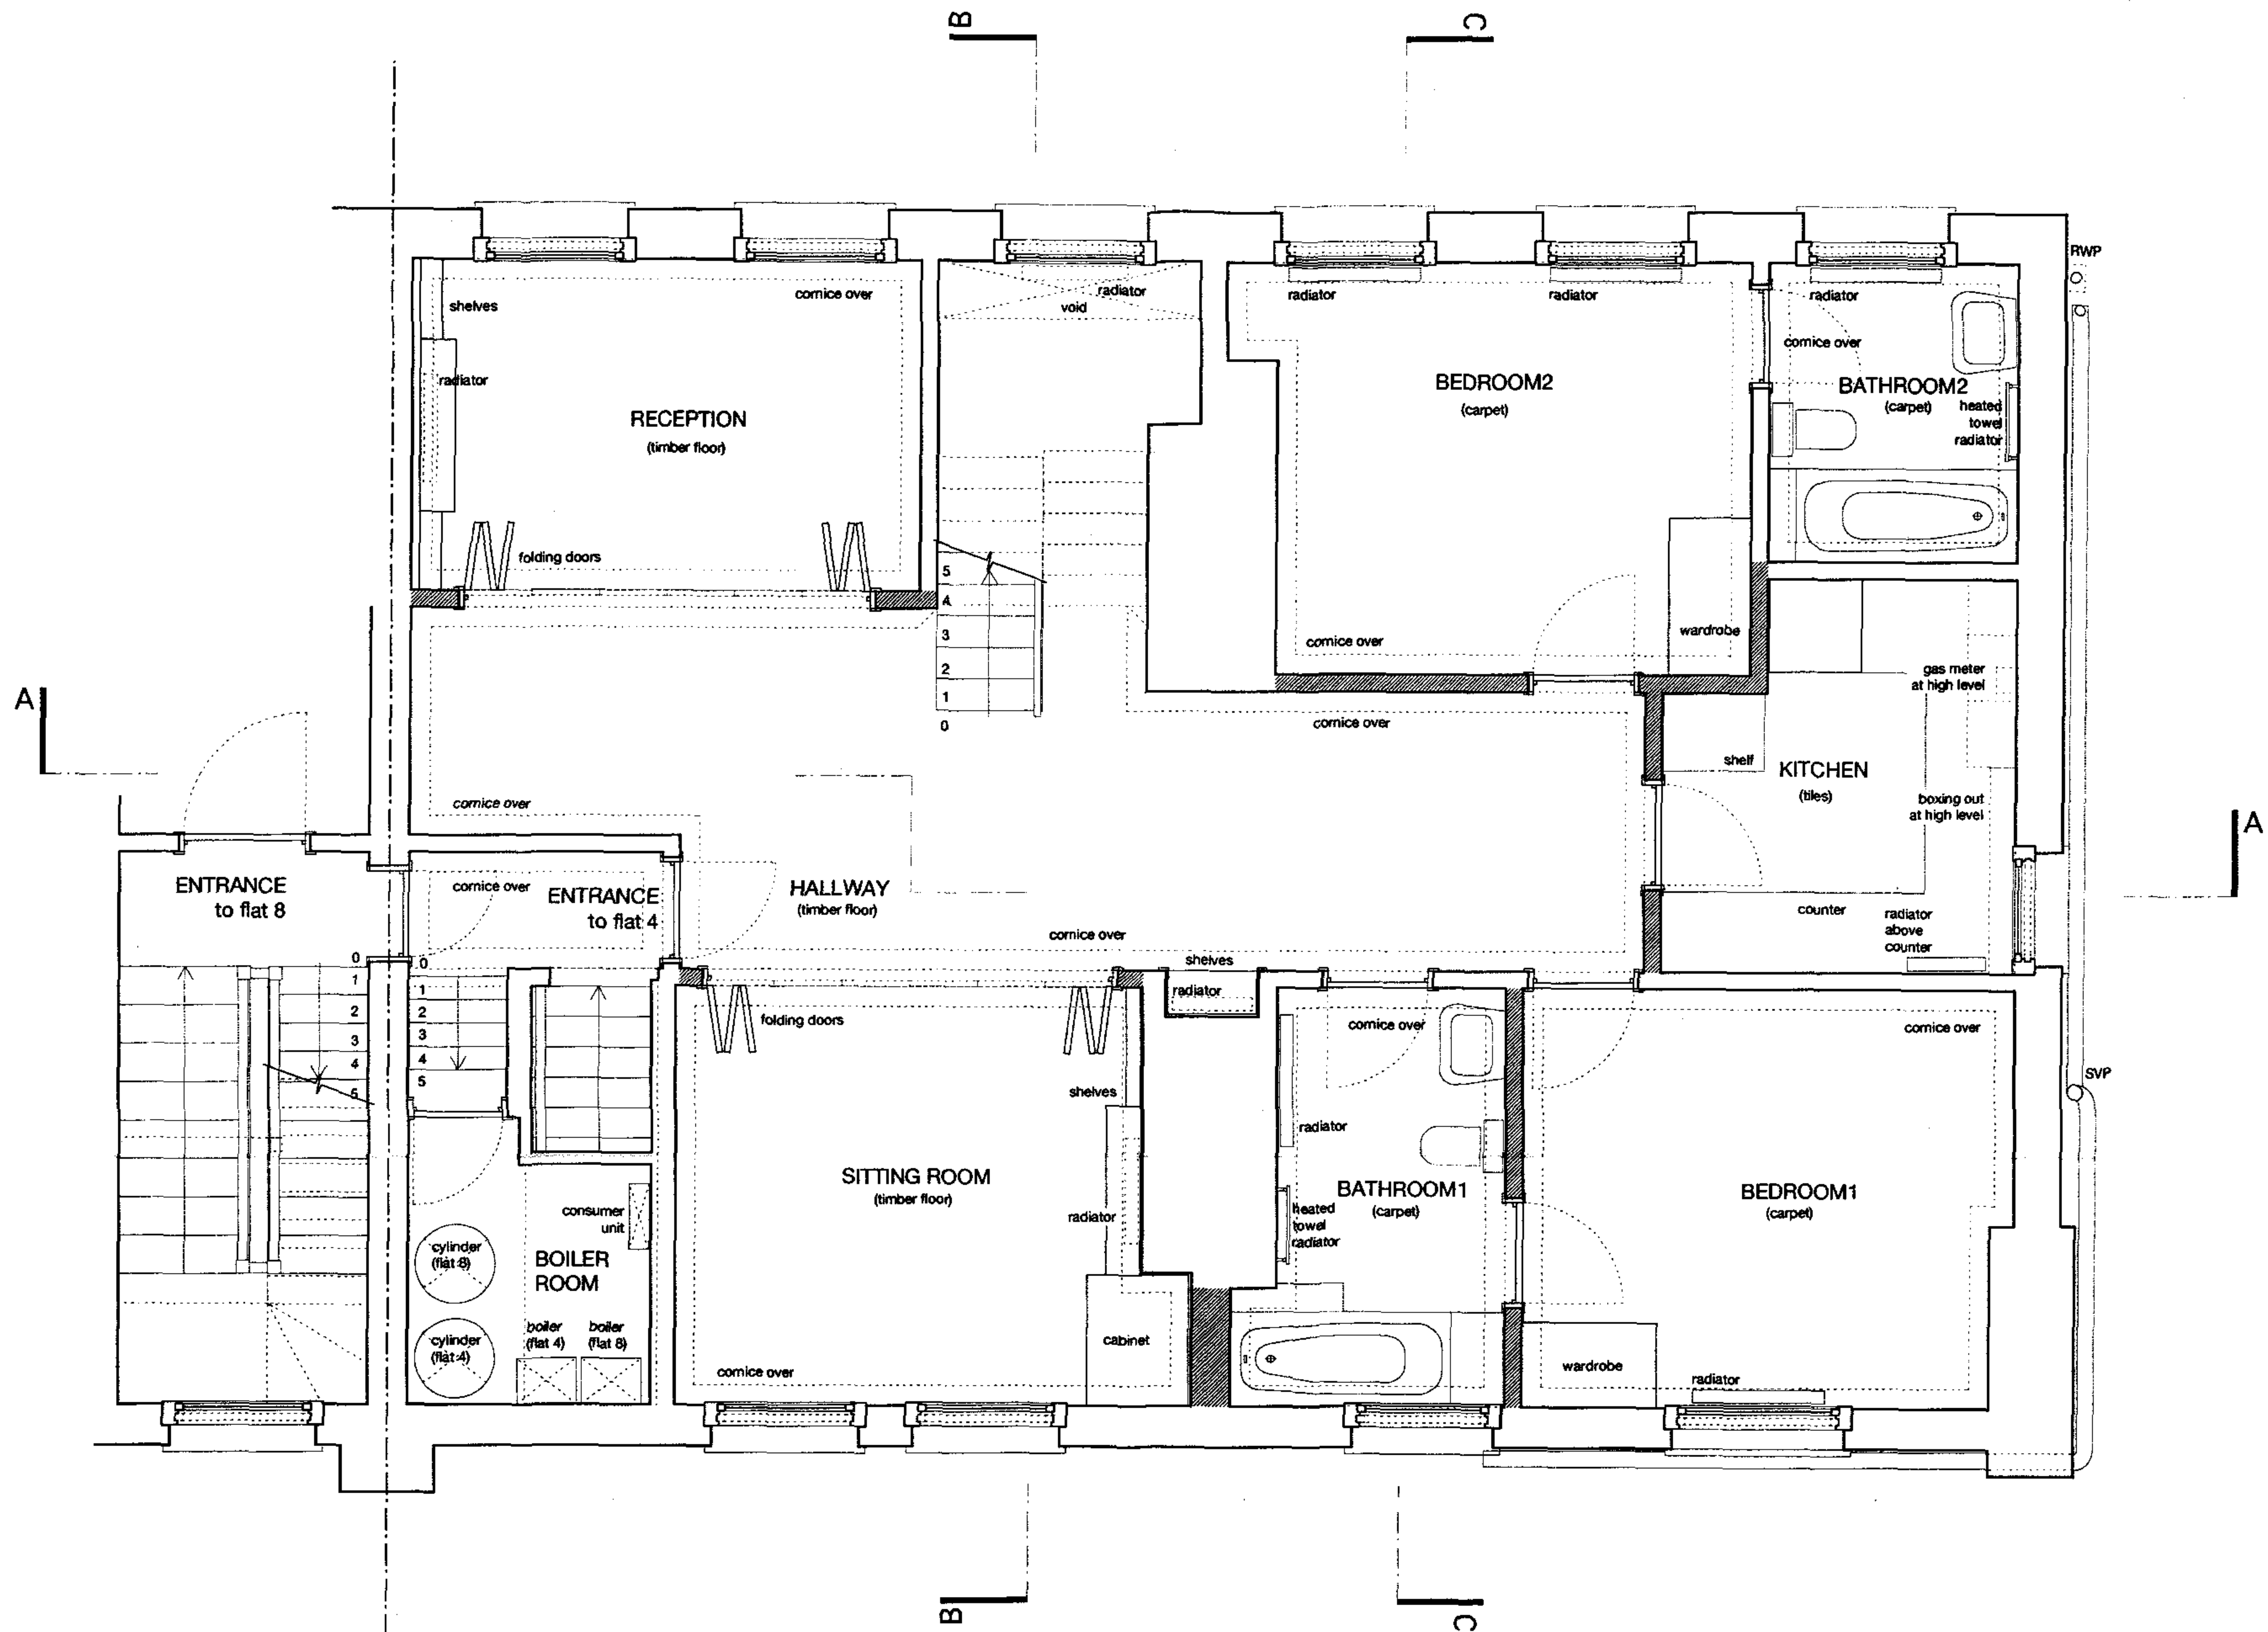

CHARLES BARCLAY ARCHITECTS
 74 JOSEPHINE AVENUE
 LONDON SW2 2LA
 020 8674 0037 FAX 020 8683 9696

Client:
 Refurbishment of:
 Flat 4, South Hill Mansions,
 68/70 South Hill Park
 London, NW3
 for Saul and Daniella Klein

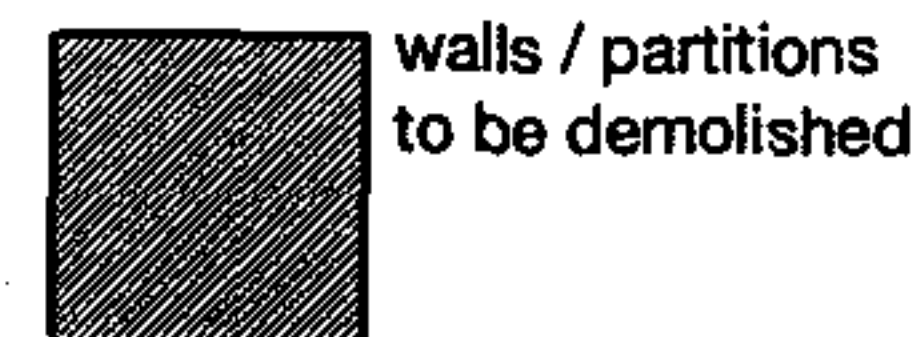

Title
 Lower floor level - plan as existing


DO NOT SCALE OF THIS DRAWING. ALL DIMENSION
 SHOULD BE CHECKED ON SITE BY CONTRACTOR

Job no. 428	Scale 1:50
Date May 2006	Dwg no (E)01

A

B

C

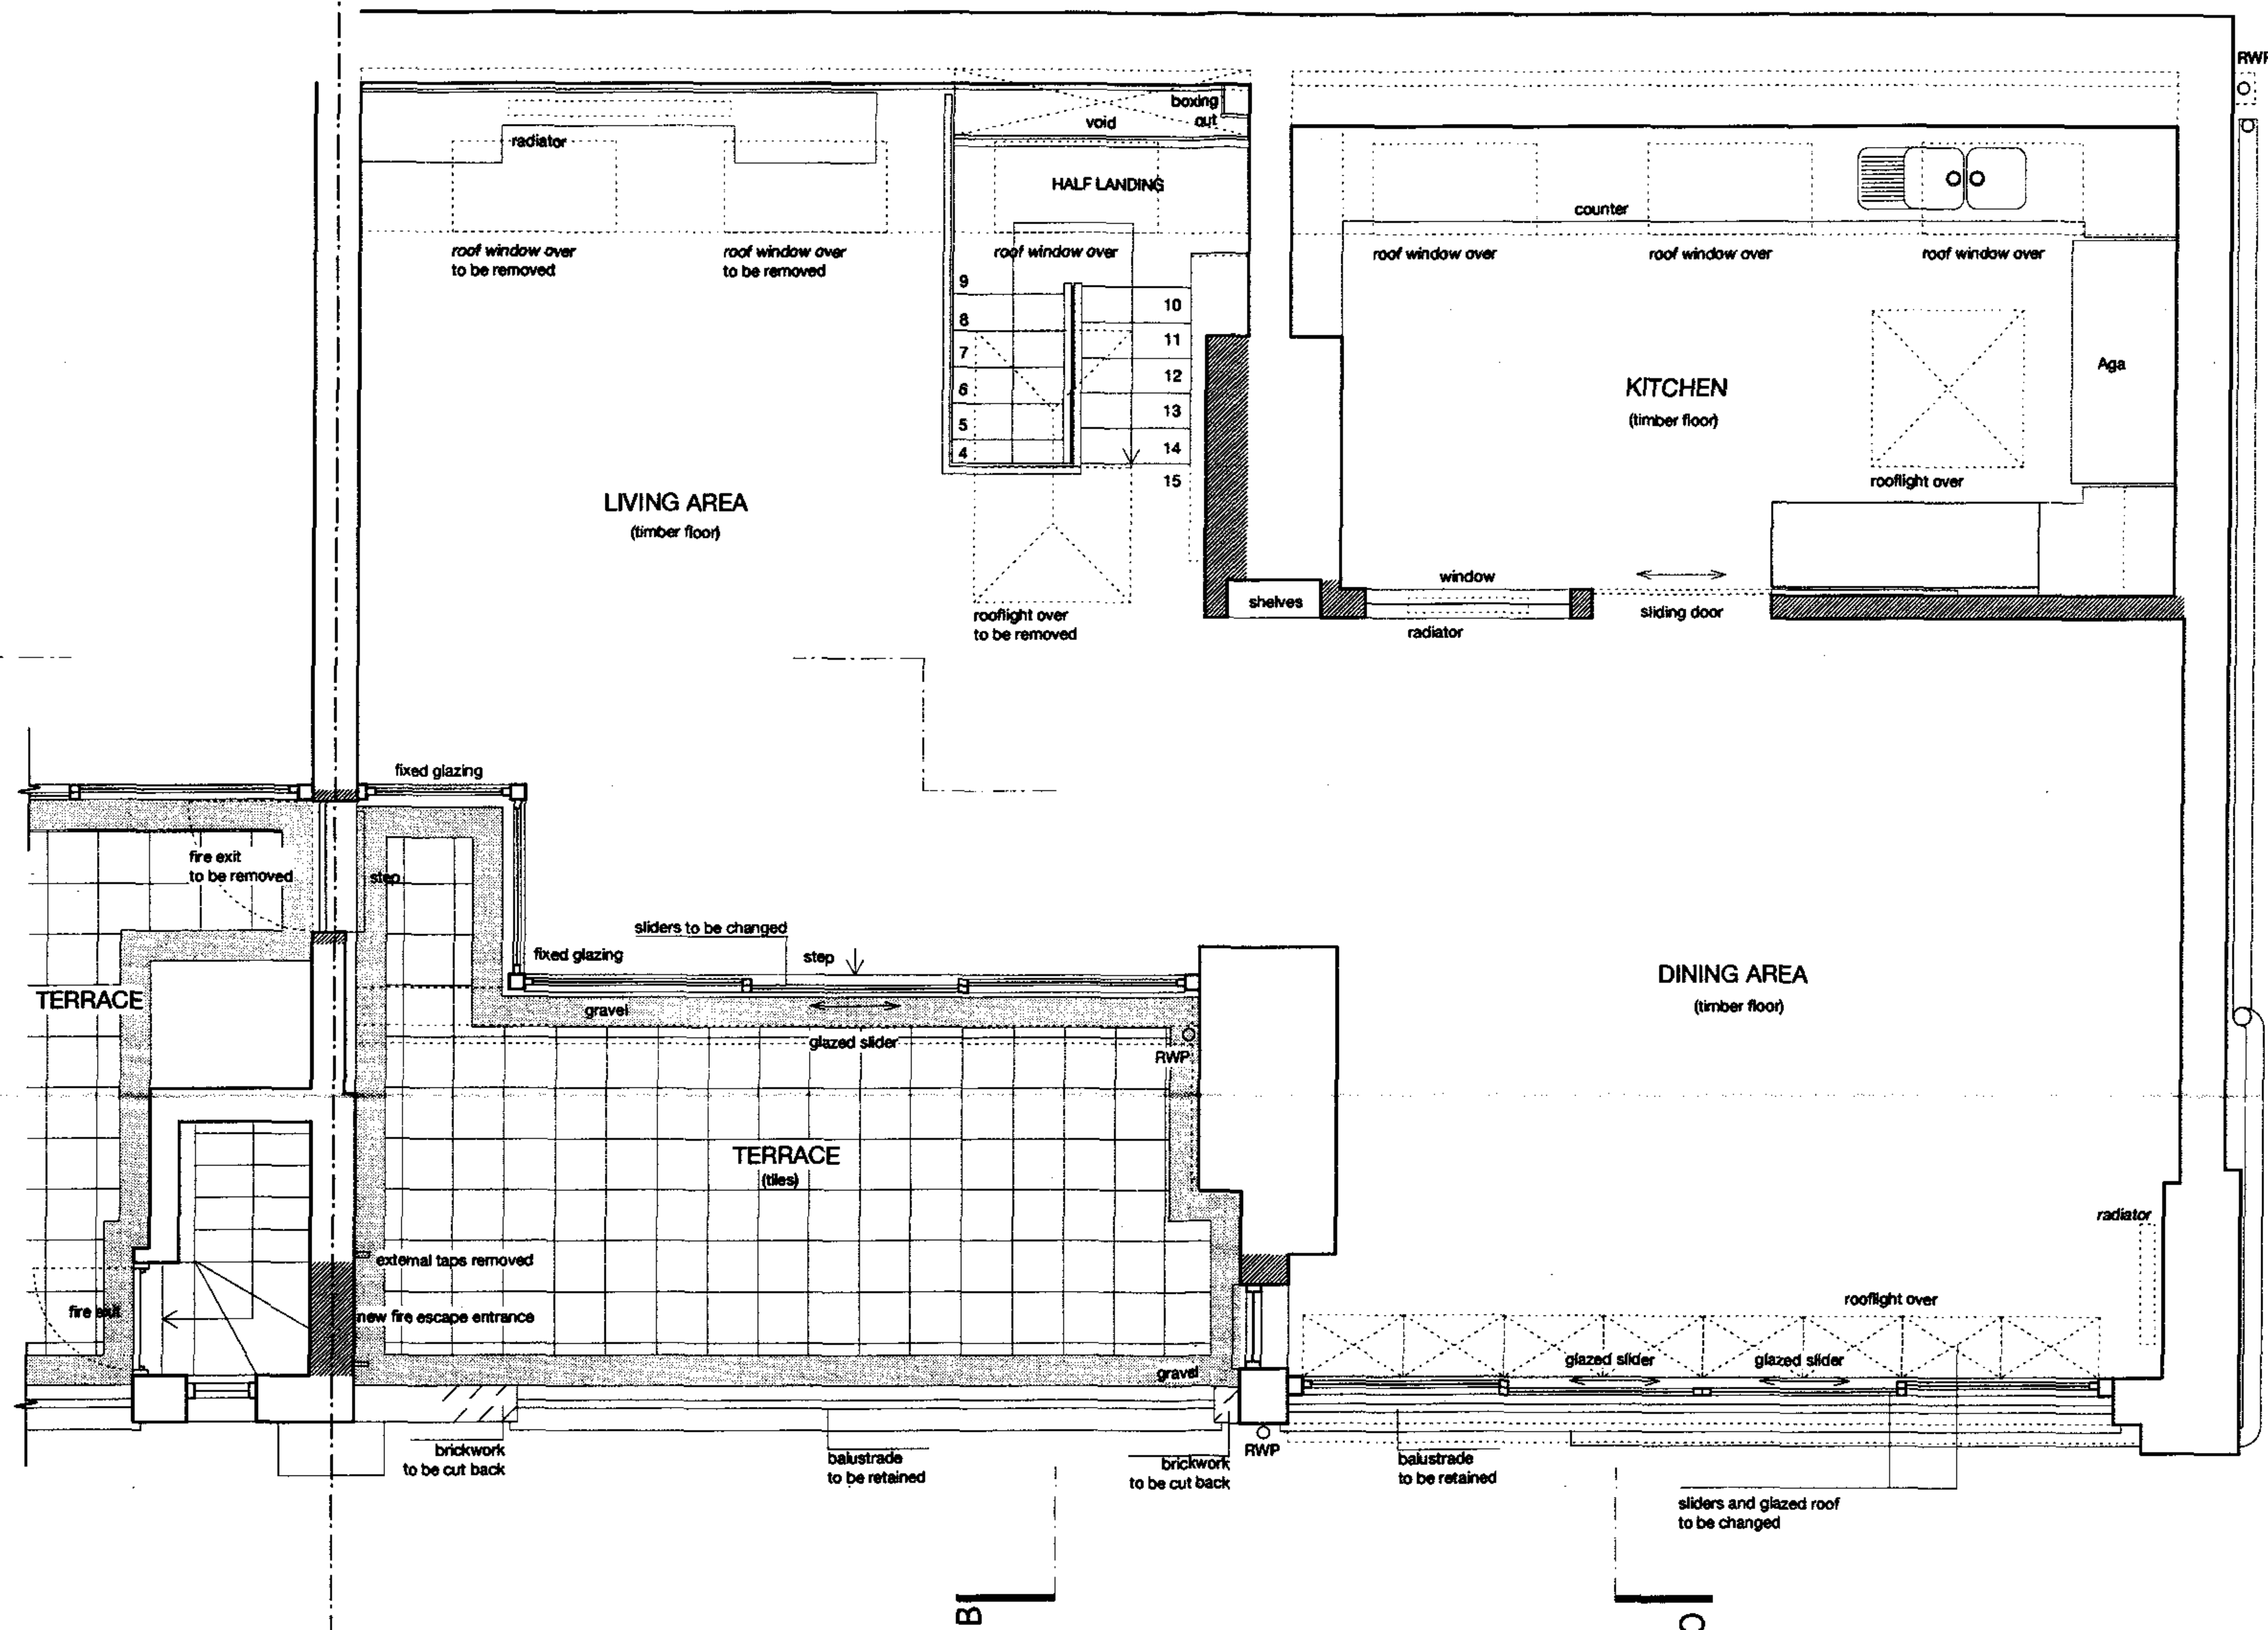

Rev A - 18.10.06 Balustrades retained

CHARLES BARCLAY ARCHITECTS
 74 JOSEPHINE AVENUE
 LONDON SW2 2LA
 020 8674 0037 FAX 020 8683 9696

Client:
 Refurbishment of:
 Flat 4, South Hill Mansions,
 68/70 South Hill Park
 London, NW3
 for Saul and Daniella Klein

walls / partitions
 to be demolished

Title
 Upper floor level - plan as existing


DO NOT SCALE OF THIS DRAWING. ALL DIMENSION
 SHOULD BE CHECKED ON SITE BY CONTRACTOR

Job no.
 428

Date
 May
 2006

Scale
 1:50

Dwg no
 (E)02
 Rev A

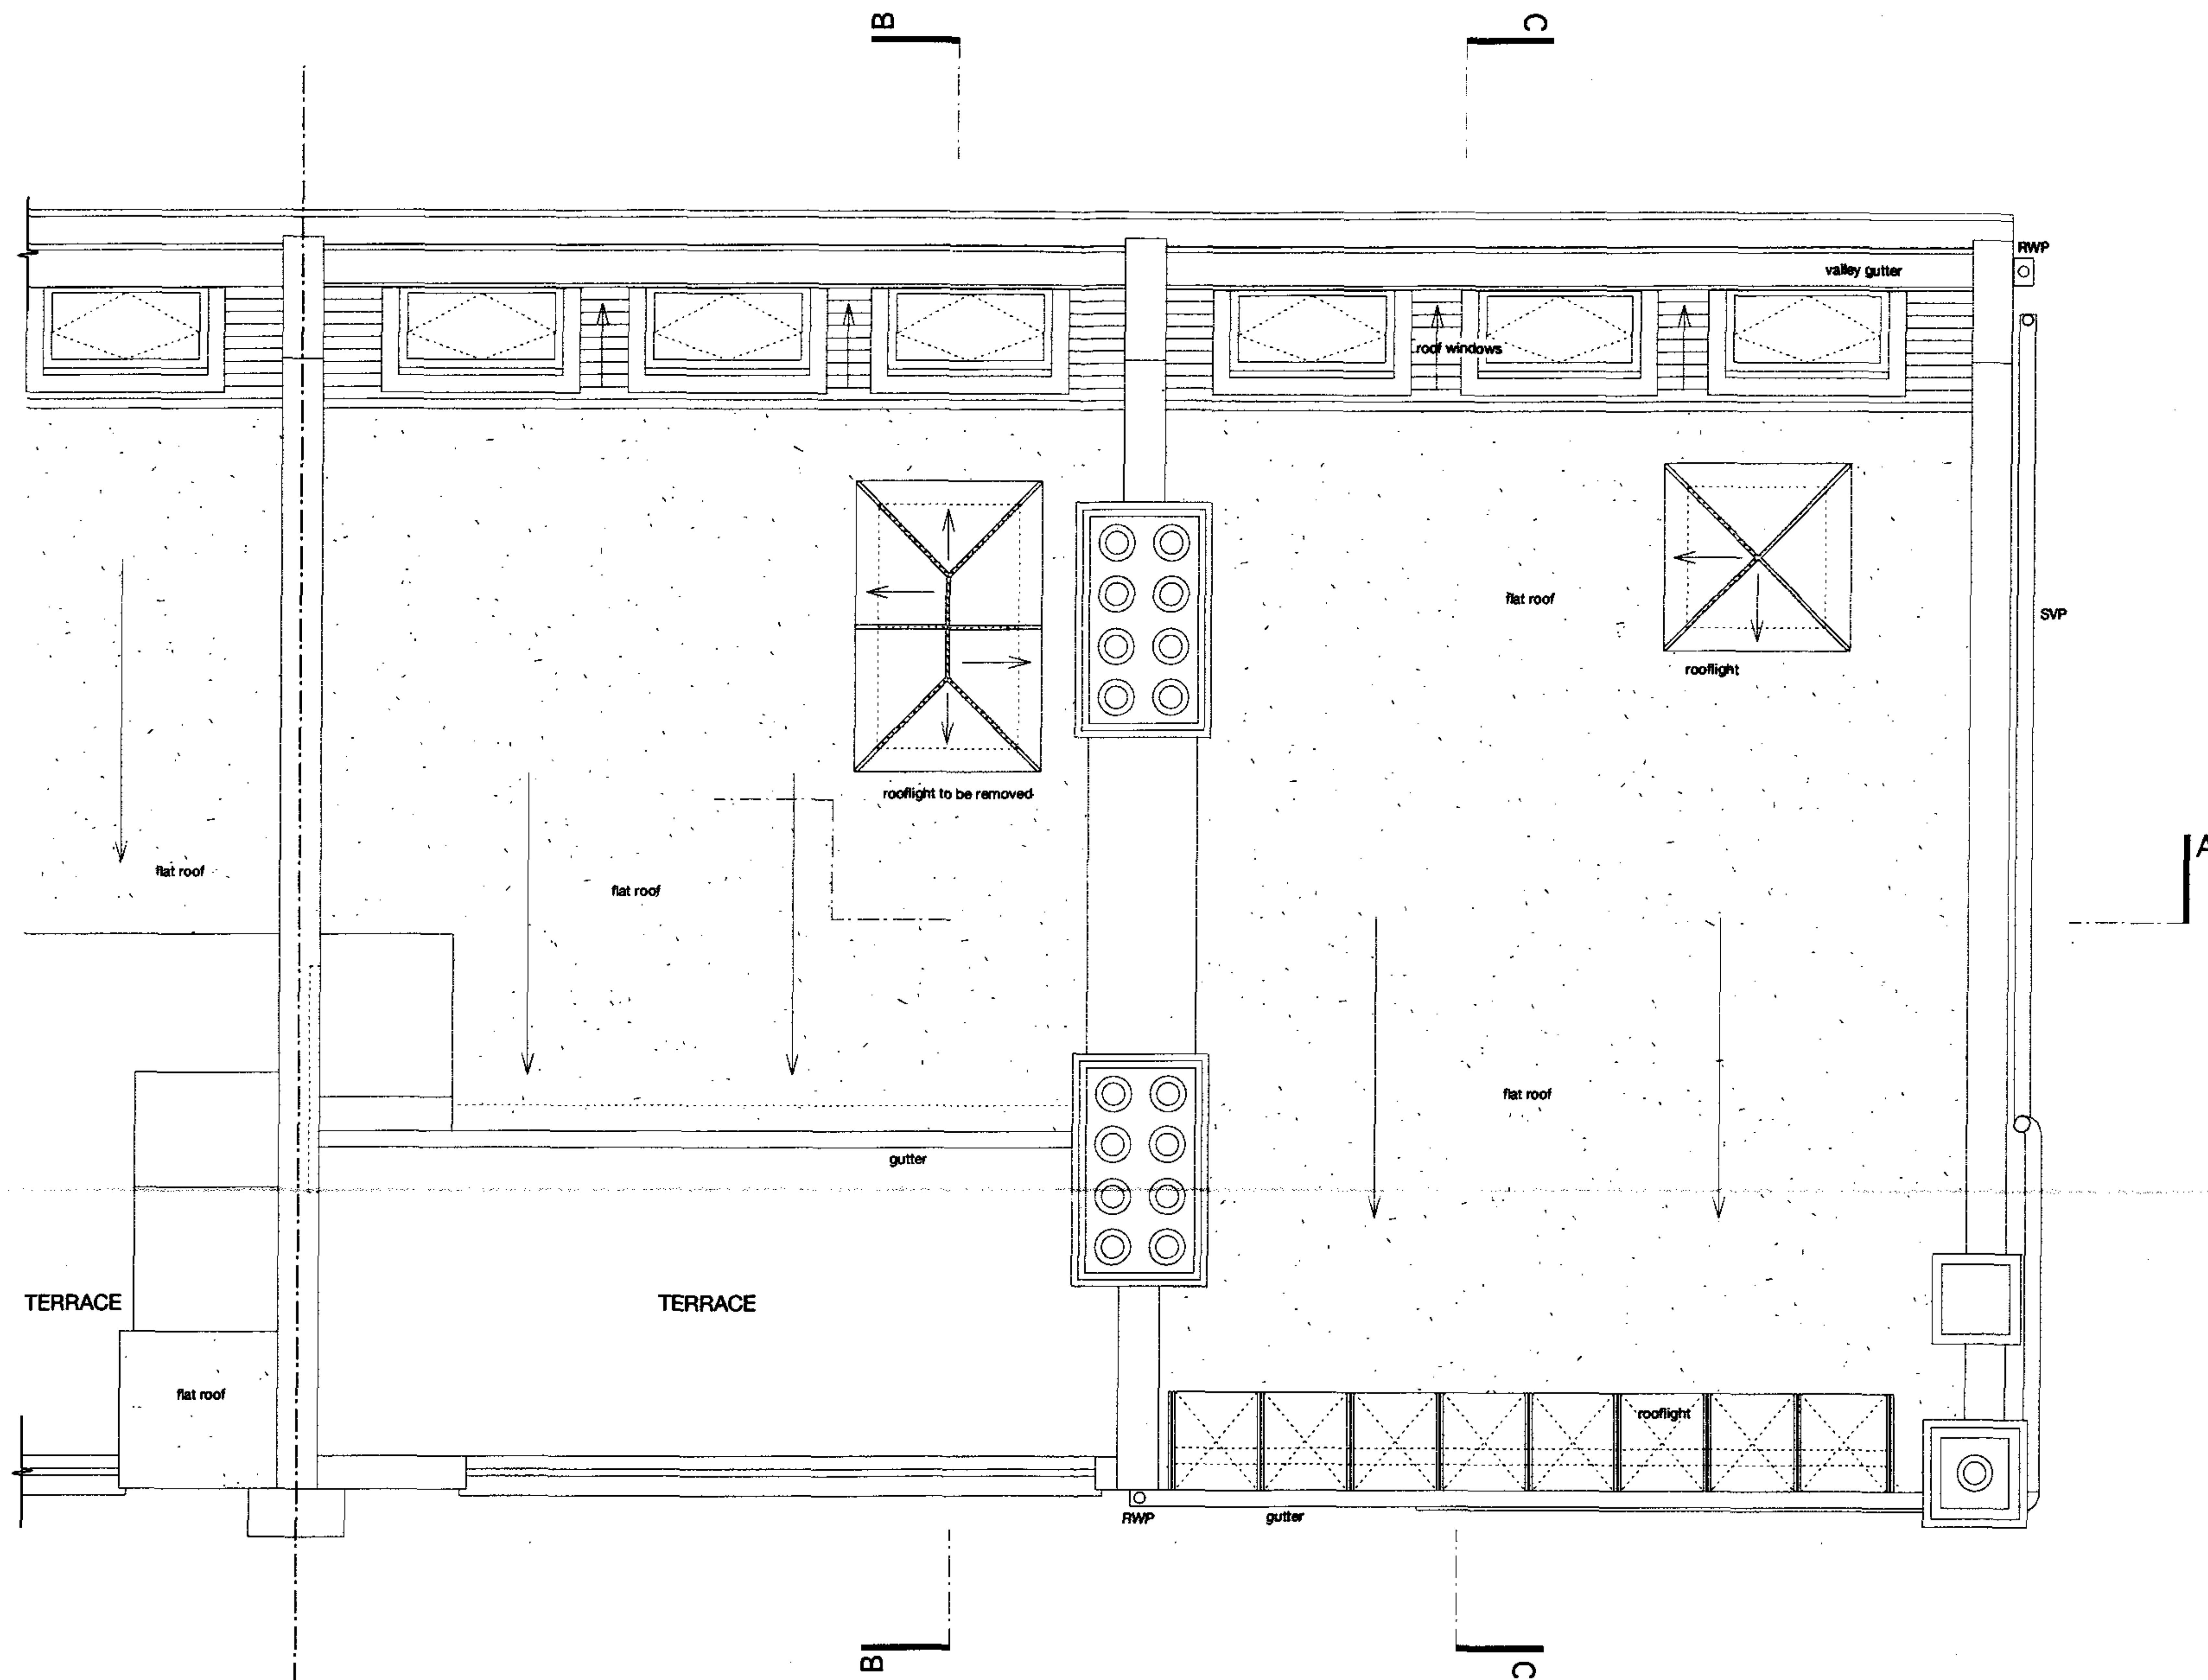

CHARLES BARCLAY ARCHITECTS
 74 JOSEPHINE AVENUE
 LONDON SW2 2LA
 020 8674 0037 FAX 020 8683 9696

Client:
 Refurbishment of:
 Flat 4, South Hill Mansions,
 68/70 South Hill Park
 London, NW3
 for Saul and Daniella Klein

Title
 Roof Plan as existing


DO NOT SCALE OF THIS DRAWING. ALL DIMENSION
 SHOULD BE CHECKED ON SITE BY CONTRACTOR

Job no.
 428

Date
 May
 2006

Scale
 1:50

Dwg no
 (E)03

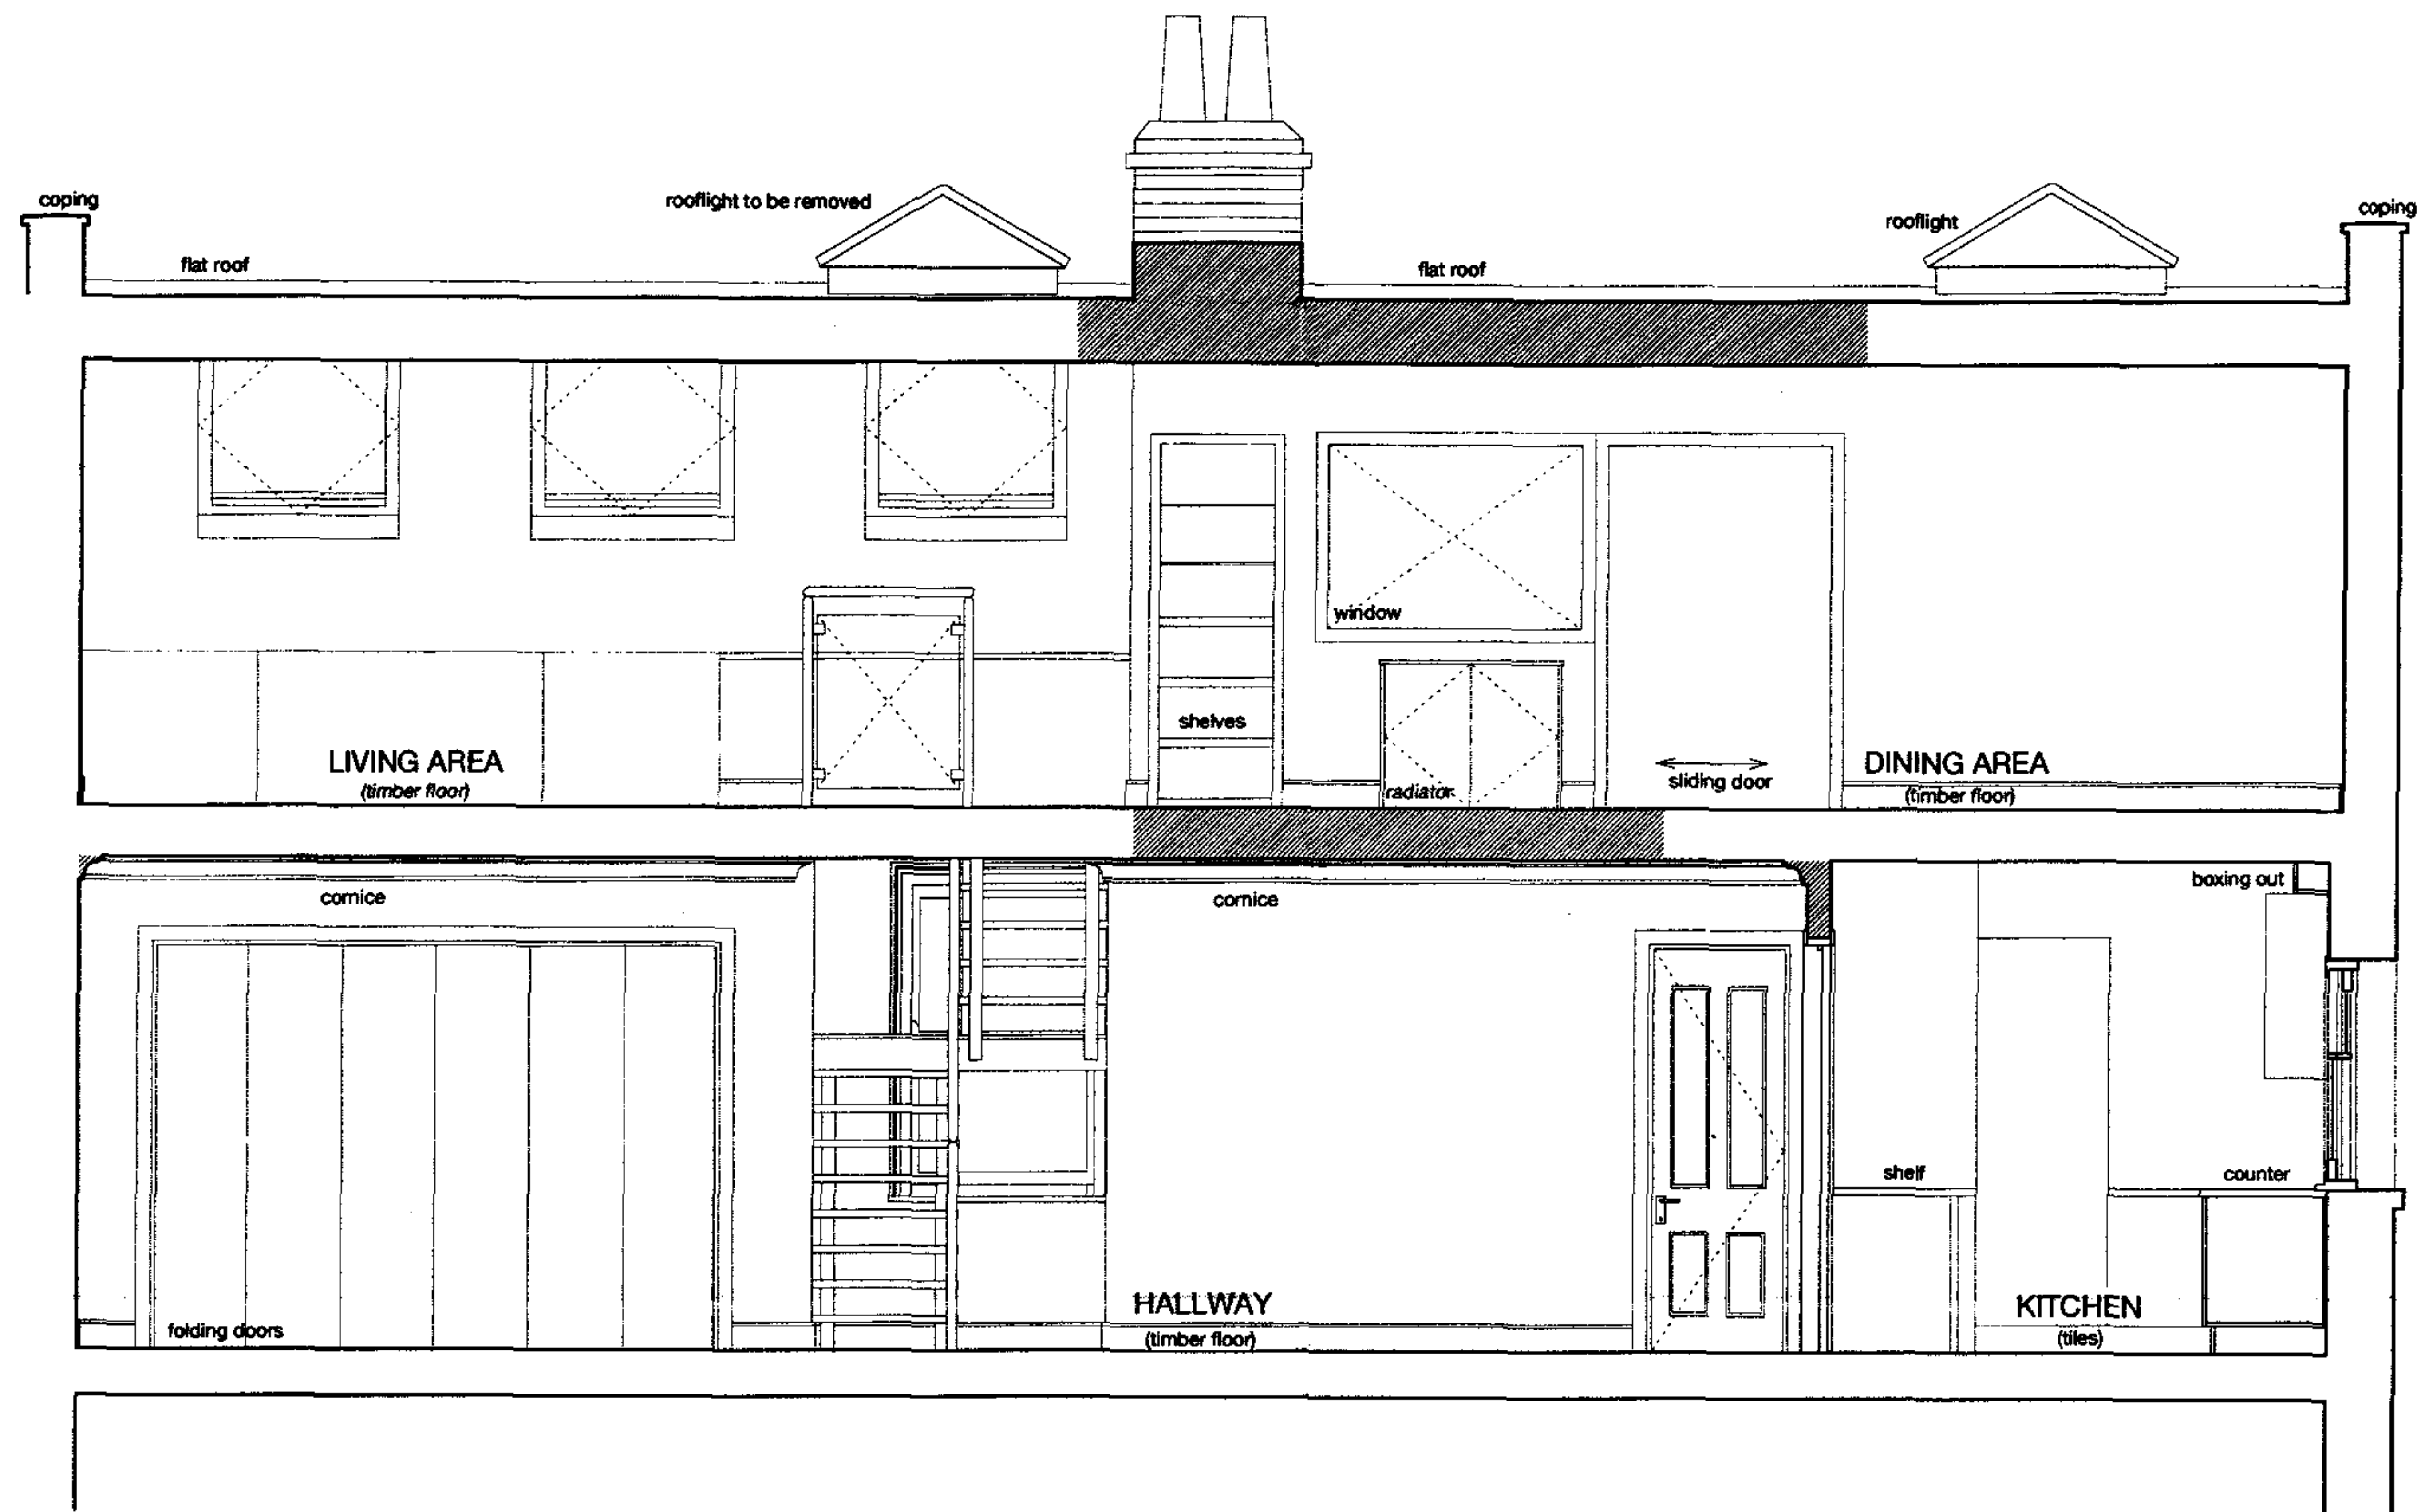


CHARLES BARCLAY ARCHITECTS
 74 JOSEPHINE AVENUE
 LONDON SW2 2LA
 020 8674 0037 FAX 020 8683 9696

Client:
 Refurbishment of:
 Flat 4, South Hill Mansions,
 68/70 South Hill Park
 London, NW3
 for Saul and Daniella Klein

Title
 Section A/A as existing

Job no.	428	Scale	1:50
Date	May 2006	Dwg no	(E)04

DO NOT SCALE OF THIS DRAWING. ALL DIMENSION
 SHOULD BE CHECKED ON SITE BY CONTRACTOR

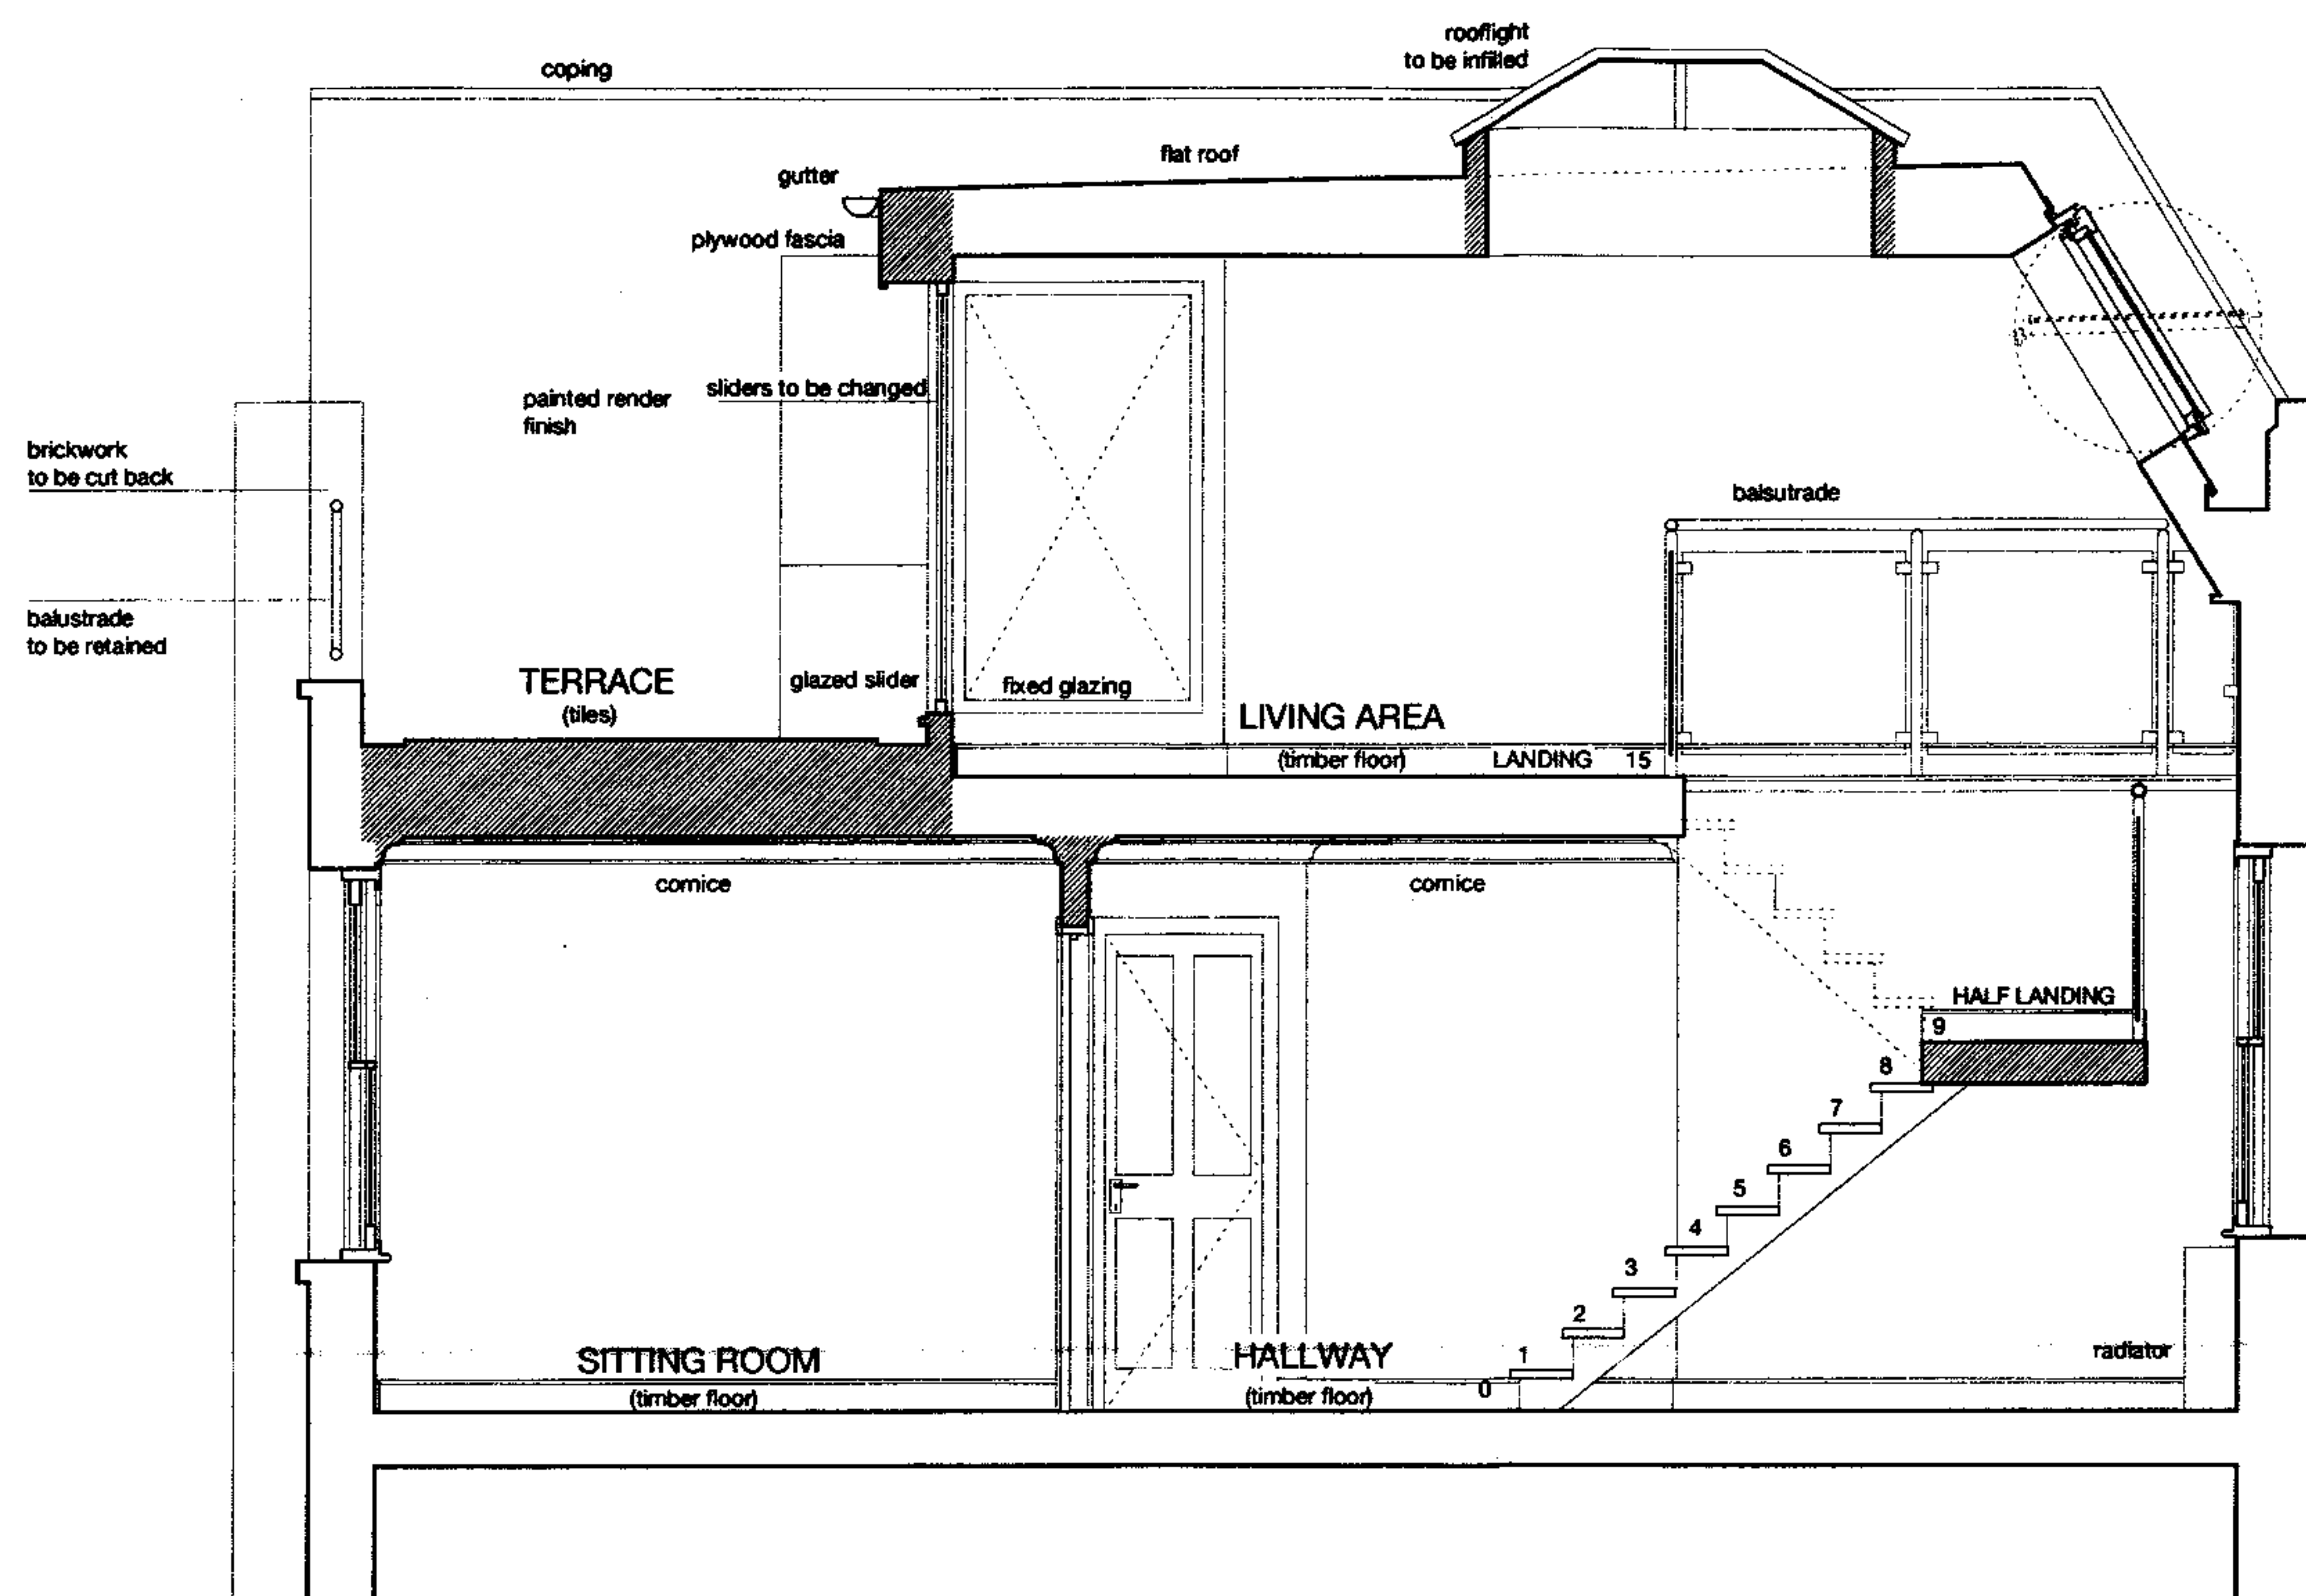

Rev A - 18.10.06 Balustrades retained

CHARLES BARCLAY ARCHITECTS
74 JOSEPHINE AVENUE
LONDON SW2 2LA
020 8674 0037 FAX 020 8683 9696

Client:
Refurbishment of:
Flat 4, South Hill Mansions,
68/70 South Hill Park
London, NW3
for Saul and Daniella Klein

Title
Section B/B as existing


Job no.
428

Scale
1:50

DO NOT SCALE OF THIS DRAWING. ALL DIMENSION
SHOULD BE CHECKED ON SITE BY CONTRACTOR

Date
May
2006

Dwg no
(E)05
Rev A

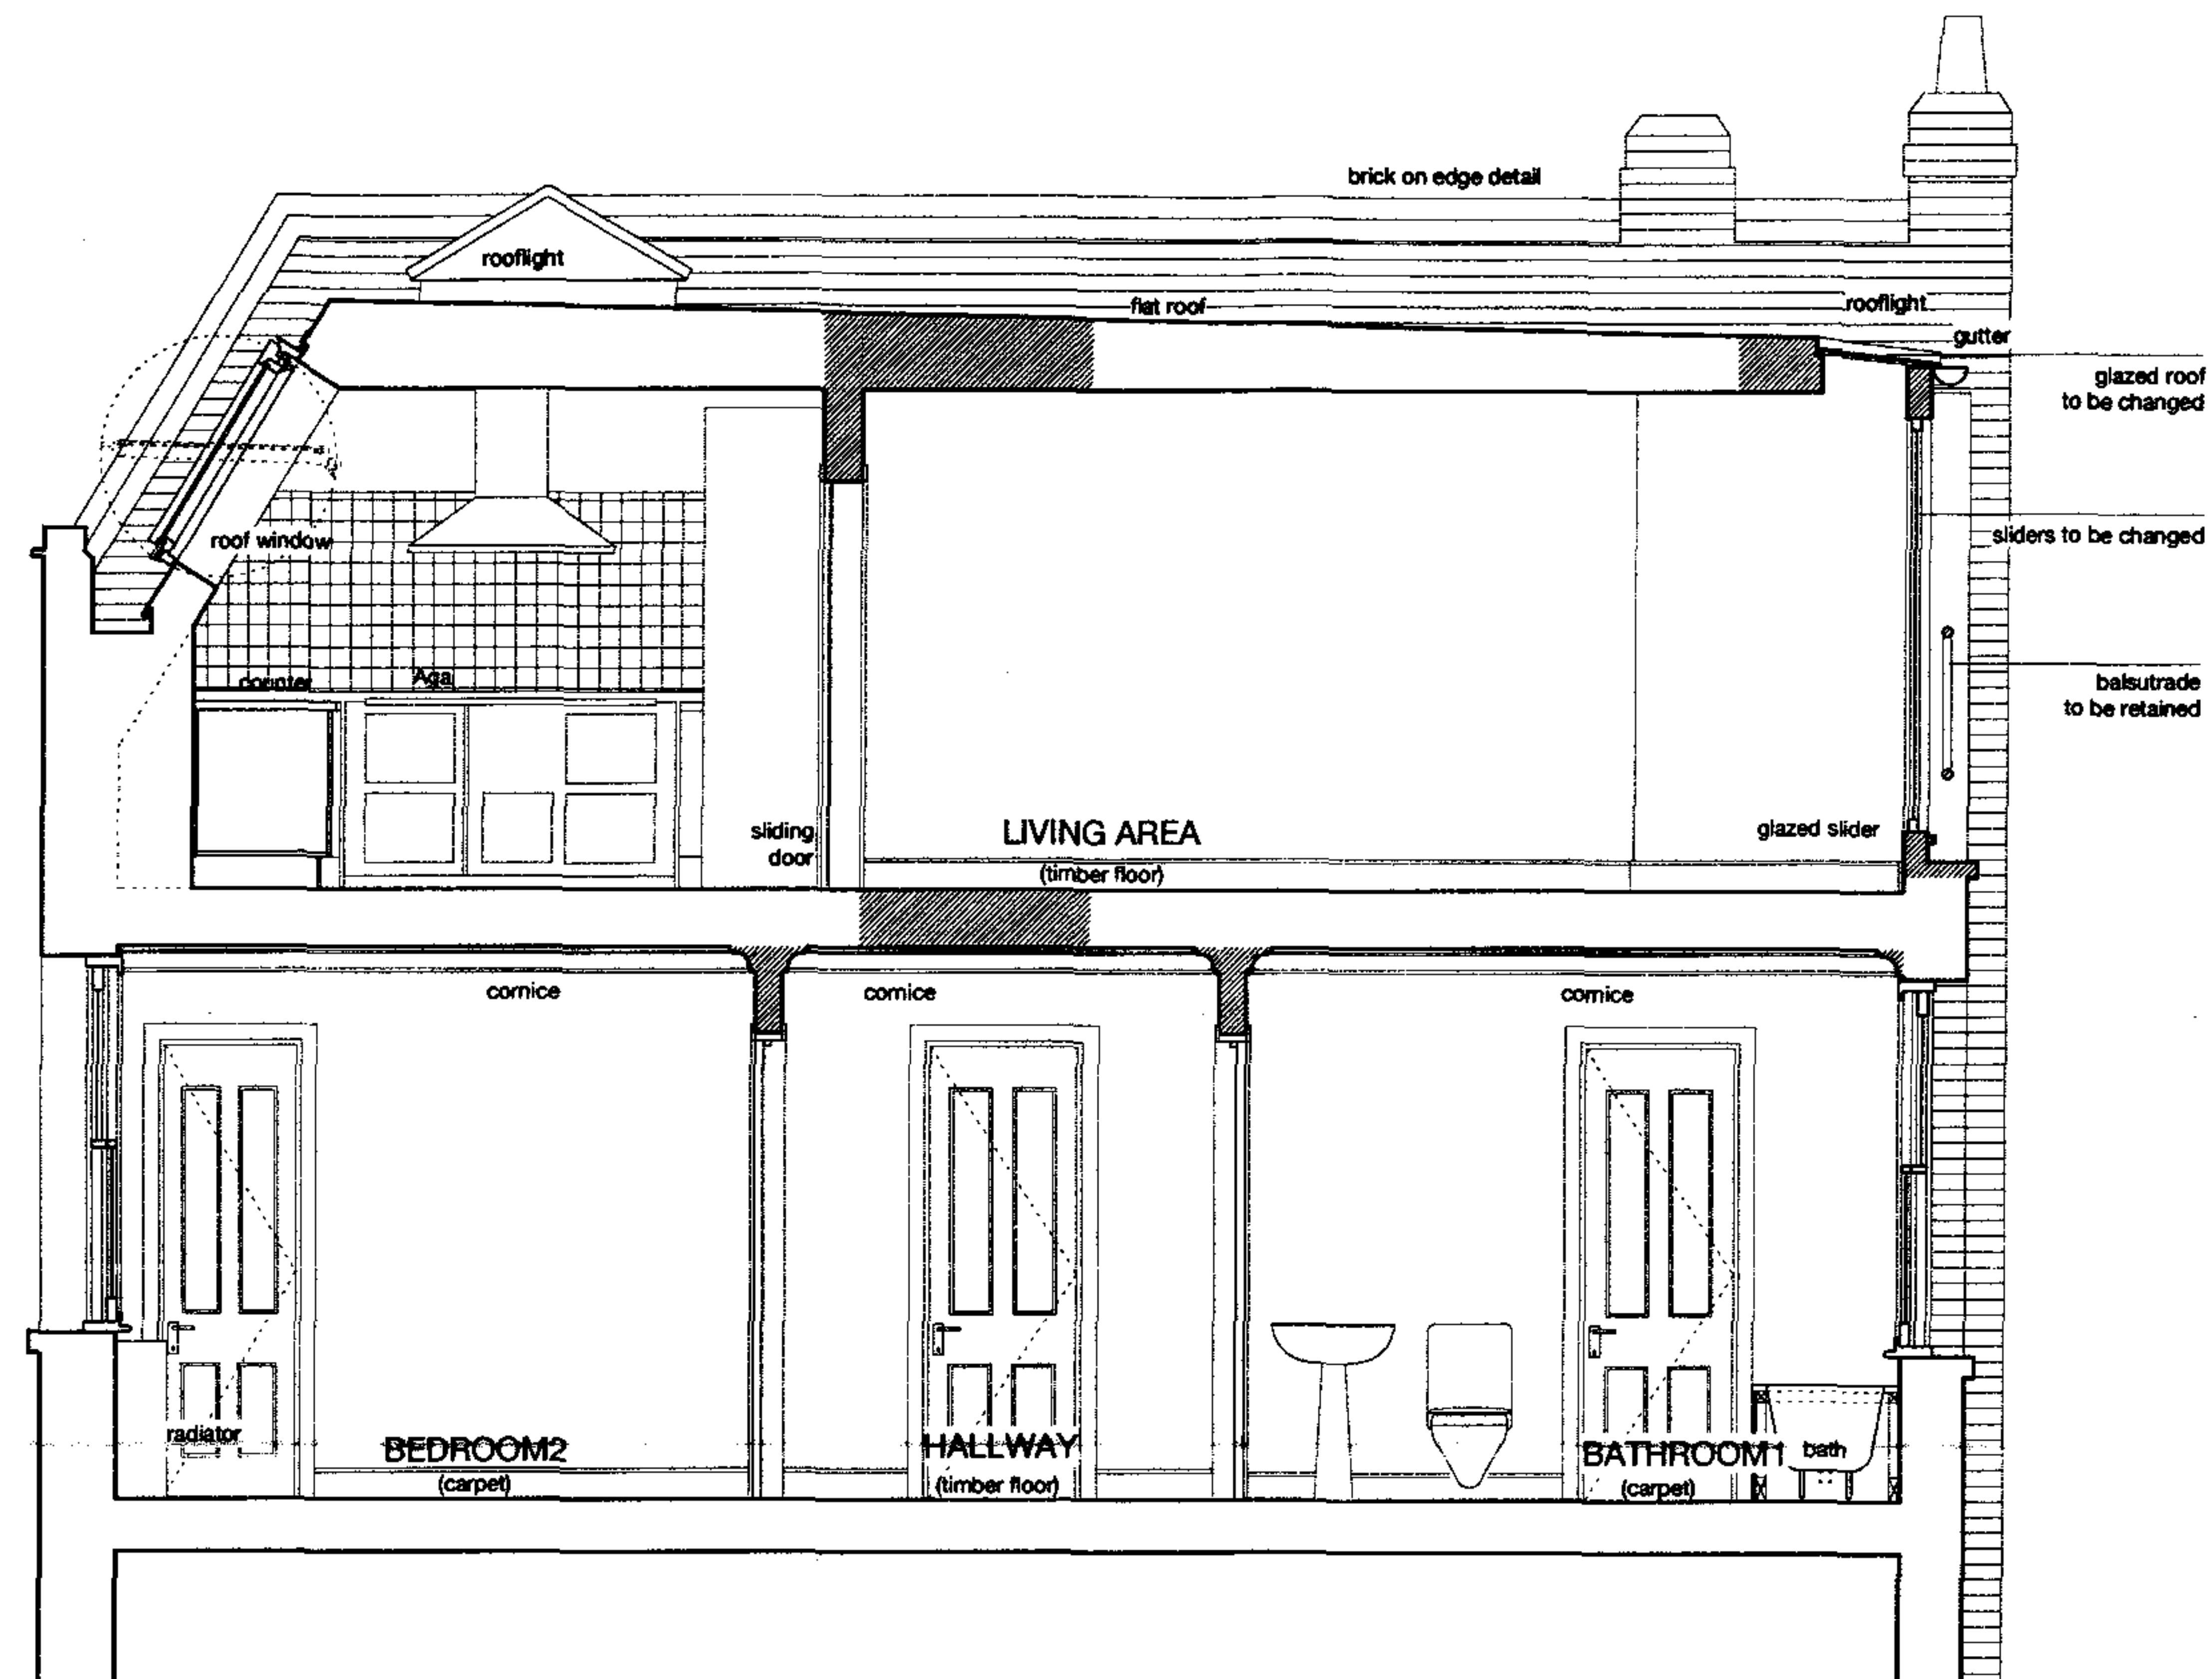

Rev A - 18.10.06 Balustrades retained

CHARLES BARCLAY ARCHITECTS
 74 JOSEPHINE AVENUE
 LONDON SW2 2LA
 020 8674 0037 FAX 020 8683 9696

Client:
 Refurbishment of:
 Flat 4, South Hill Mansions,
 68/70 South Hill Park
 London, NW3
 for Saul and Daniella Klein

Title
 Section C/C as existing

Job no.
 428

Scale
 1:50

DO NOT SCALE OF THIS DRAWING. ALL DIMENSION
 SHOULD BE CHECKED ON SITE BY CONTRACTOR

Date
 May
 2006

Dwg no
 (E)06
 Rev A



CHARLES BARCLAY ARCHITECTS
 74 JOSEPHINE AVENUE
 LONDON SW2 2LA
 020 8674 0037 FAX 020 8683 9696

Client
 Refurbishment of:
 Flat 4, South Hill Mansions,
 68/70 South Hill Park
 London, NW3
 for Saul and Daniella Klein

Dwg title
 Front Elevation as existing

DO NOT SCALE OF THIS DRAWING. ALL DIMENSION
 SHOULD BE CHECKED ON SITE BY CONTRACTOR

Job no.
 424

Scale
 1:50

Date
 Feb
 2006

Dwg no
 (E)07



CHARLES BARCLAY ARCHITECTS
 74 JOSEPHINE AVENUE
 LONDON SW2 2LA
 020 8674 0037 FAX 020 8683 9696

Client
 Refurbishment of:
 Flat 4, South Hill Mansions,
 68/70 South Hill Park
 London, NW3
 for Saul and Daniella Klein

Dwg title
 Rear Elevation as existing


DO NOT SCALE OF THIS DRAWING. ALL DIMENSION
 SHOULD BE CHECKED ON SITE BY CONTRACTOR

Job no.
 424

Date
 Feb
 2006

Scale
 1:50

Dwg no
 (E)08

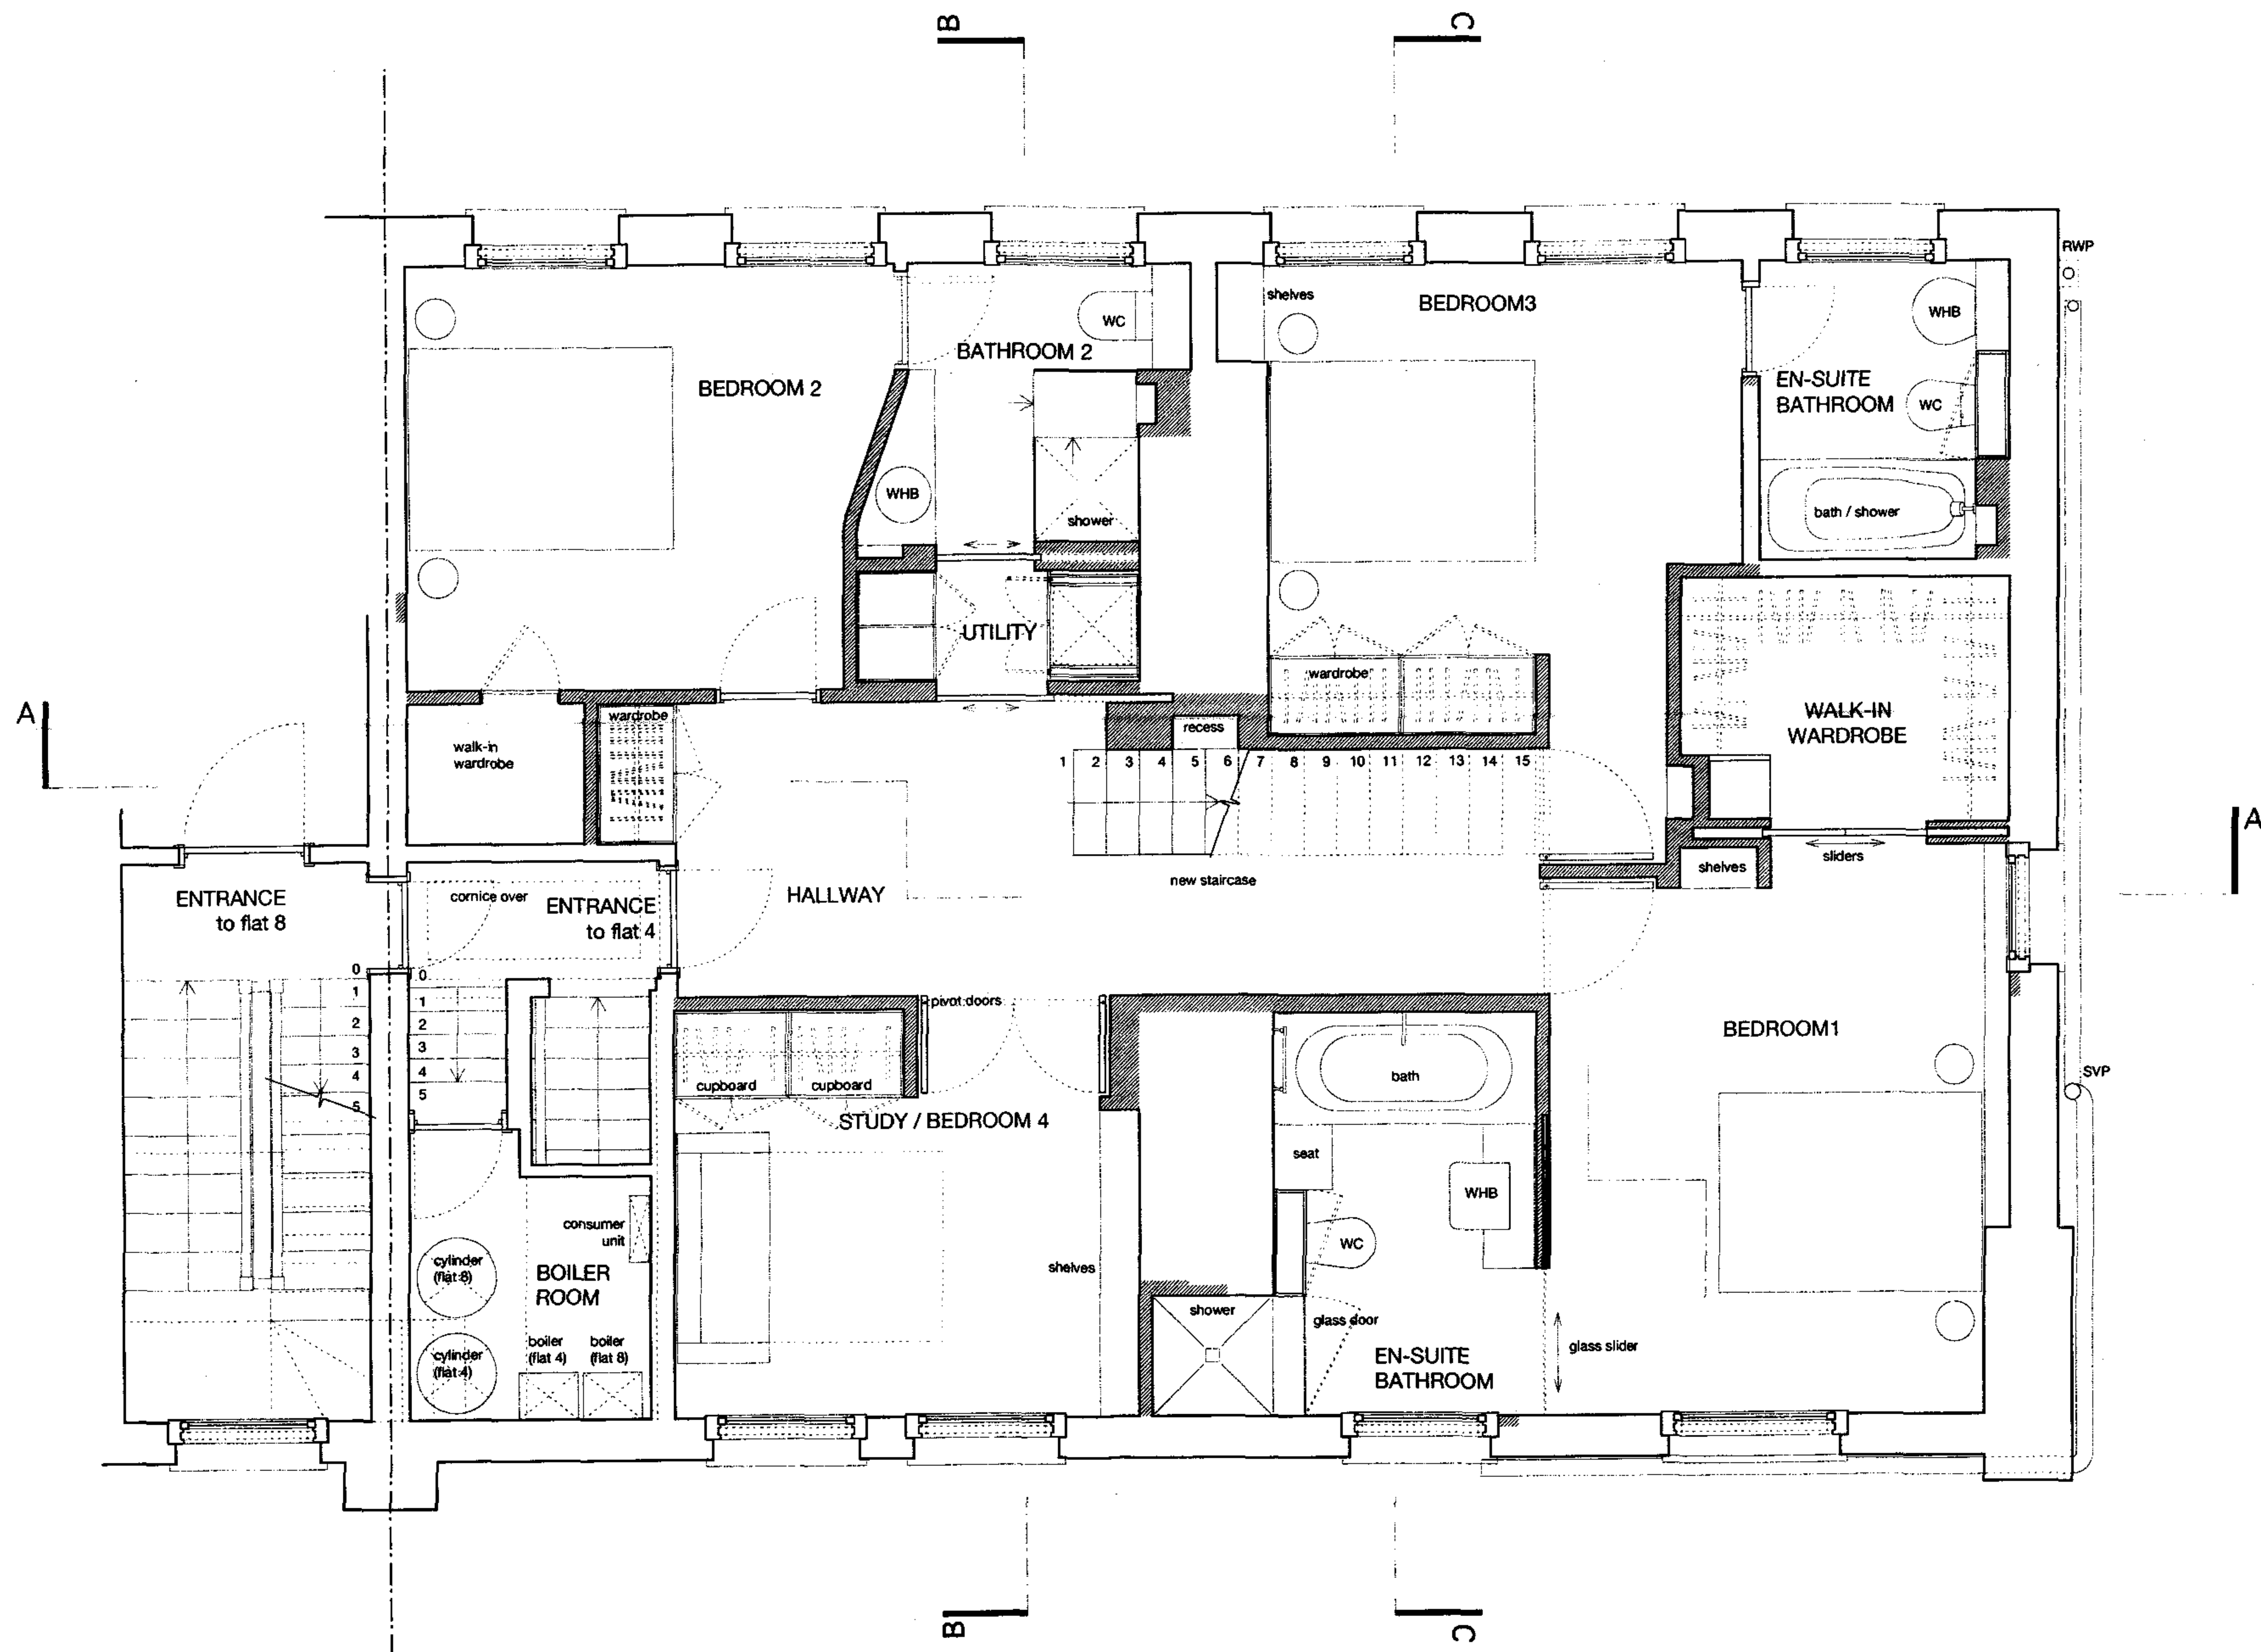

Rev A - 28.07.06 Fire escape stair over boiler room added.

CHARLES BARCLAY ARCHITECTS
 74 JOSEPHINE AVENUE
 LONDON SW2 2LA
 020 8674 0037 FAX 020 8683 9696


Client:
 Refurbishment of:
 Flat 4, South Hill Mansions,
 68/70 South Hill Park
 London, NW3
 for Saul and Daniella Klein



Title
 Lower floor level - plan as proposed

DO NOT SCALE OF THIS DRAWING. ALL DIMENSION
 SHOULD BE CHECKED ON SITE BY CONTRACTOR

Job no.	Scale
428	1:50
Date	Dwg no
May 2006	(P)01 Rev A

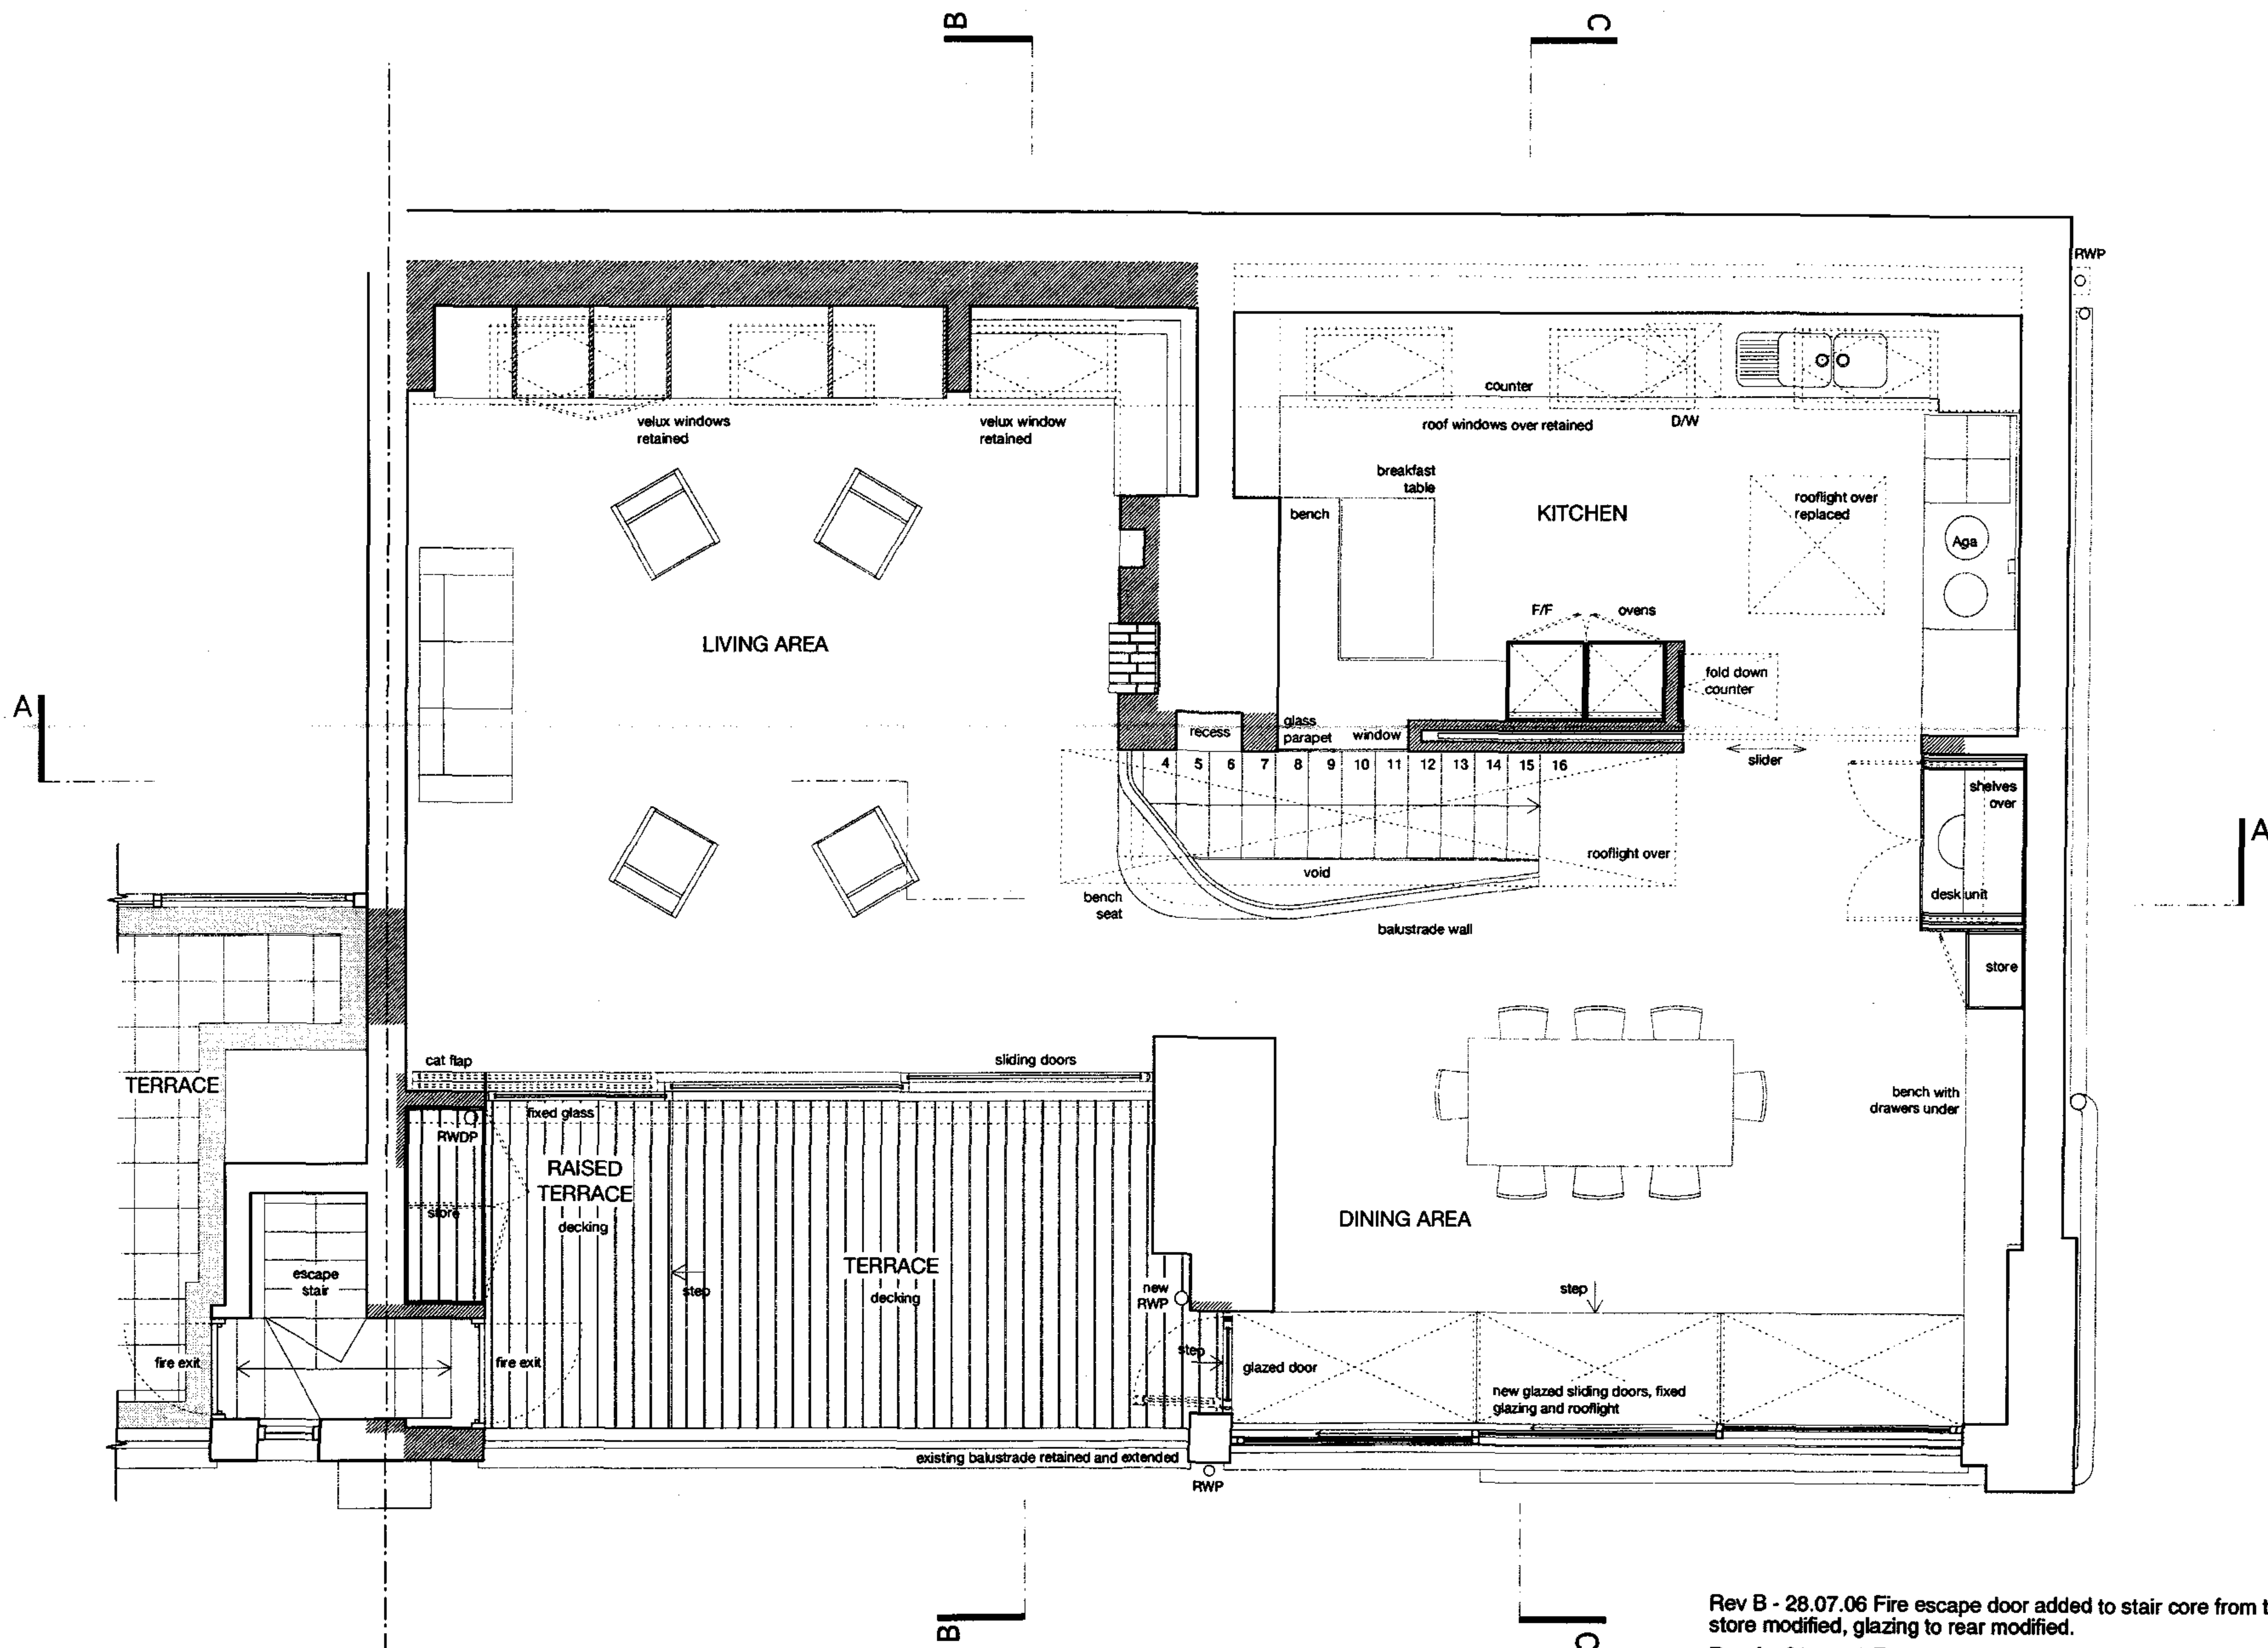


Rev B - 28.07.06 Fire escape door added to stair core from terrace, terrace store modified, glazing to rear modified.


Rev A - 06.06.06 Frameless glazing to dining area amended to fixed glazing and glazed sliding door

CHARLES BARCLAY ARCHITECTS
74 JOSEPHINE AVENUE
LONDON SW2 2LA
020 8674 0037 FAX 020 8683 9696

Client:
Refurbishment of:
Flat 4, South Hill Mansions,
68/70 South Hill Park
London, NW3
for Saul and Daniella Klein

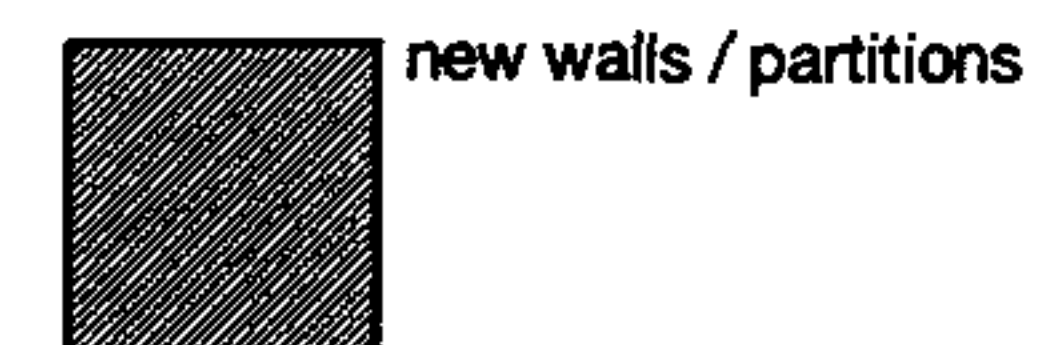


Title Upper floor level - plan as proposed	Job no. 428	Scale 1:50
	Date May 2006	Dwg no. (P)02 Rev B
DO NOT SCALE OF THIS DRAWING. ALL DIMENSION SHOULD BE CHECKED ON SITE BY CONTRACTOR		

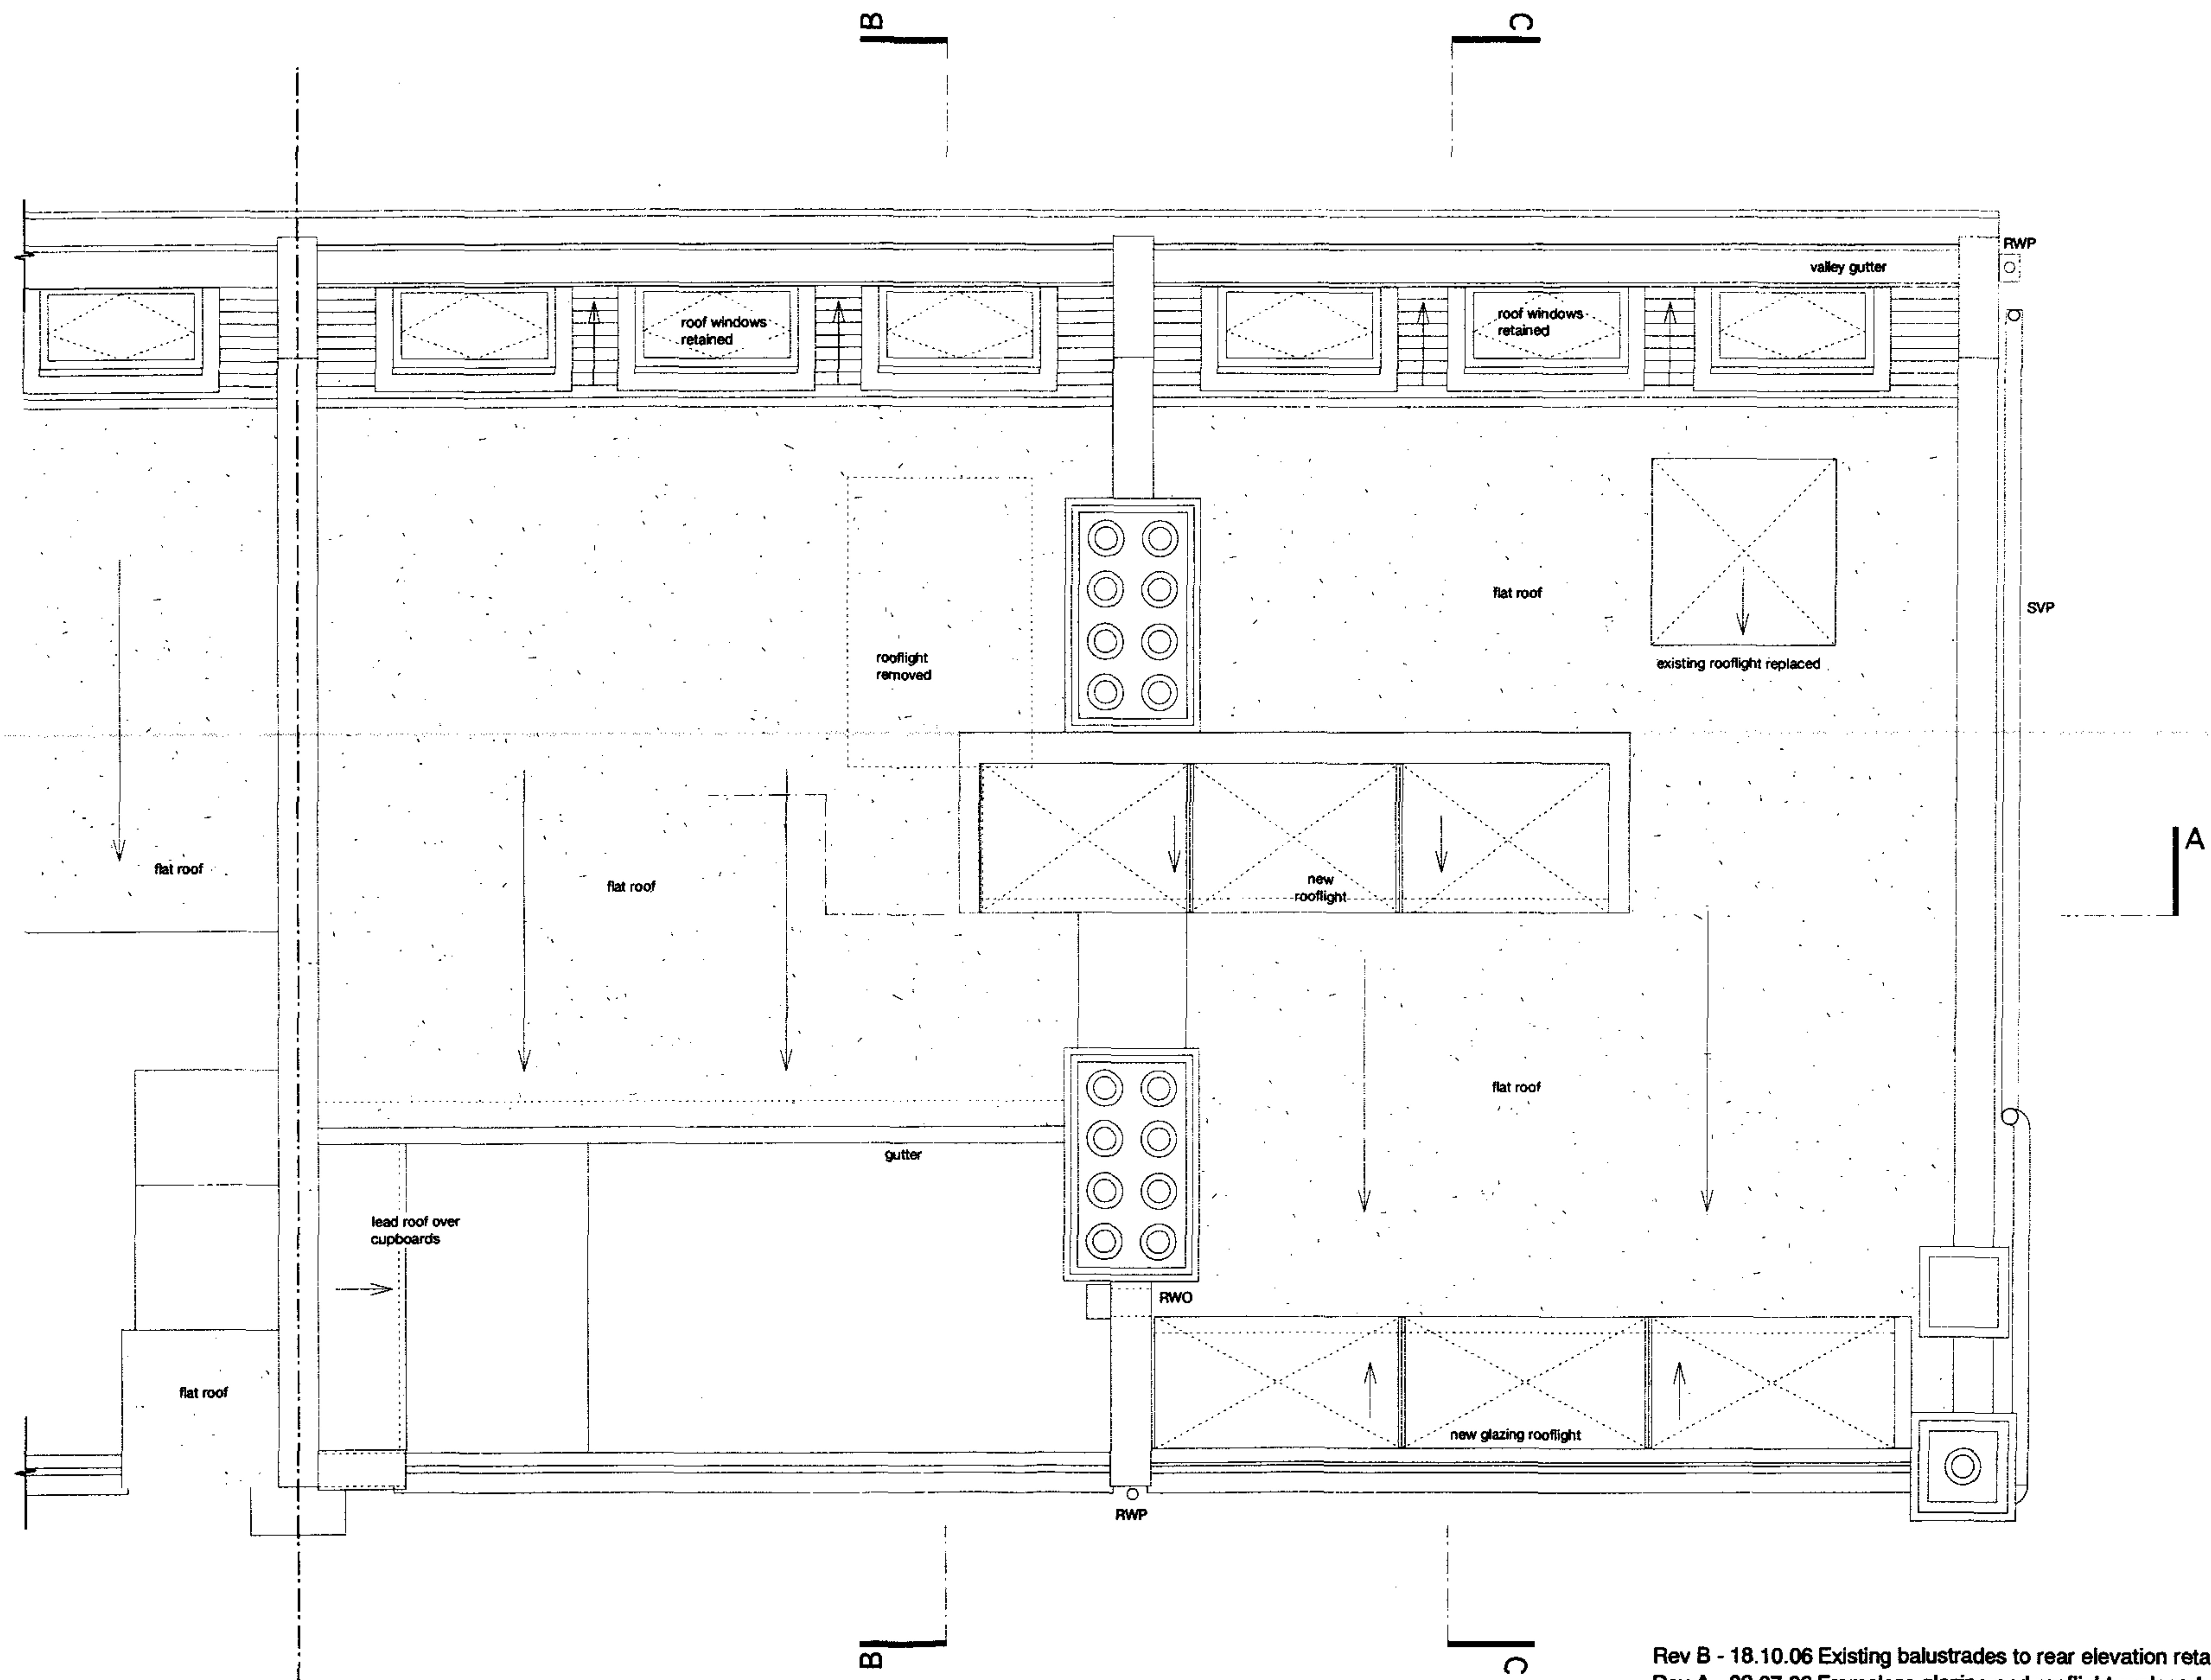

Rev B - 18.10.06 Existing balustrades to rear elevation retained
 Rev A - 06.07.06 Frameless glazing and rooflight replaced with fixed glazing
 and patent glazed rooflights, rooflights retained


CHARLES BARCLAY ARCHITECTS 74 JOSEPHINE AVENUE LONDON SW2 2LA 020 8674 0037 FAX 020 8683 9696	Client: Refurbishment of: Flat 4, South Hill Mansions, 68/70 South Hill Park London, NW3 for Saul and Daniella Klein	Title Roof Plan as proposed	Job no. 428	Scale 1:50
		DO NOT SCALE OF THIS DRAWING. ALL DIMENSION SHOULD BE CHECKED ON SITE BY CONTRACTOR	Date May 2006	Dwg no (P)03 Rev B

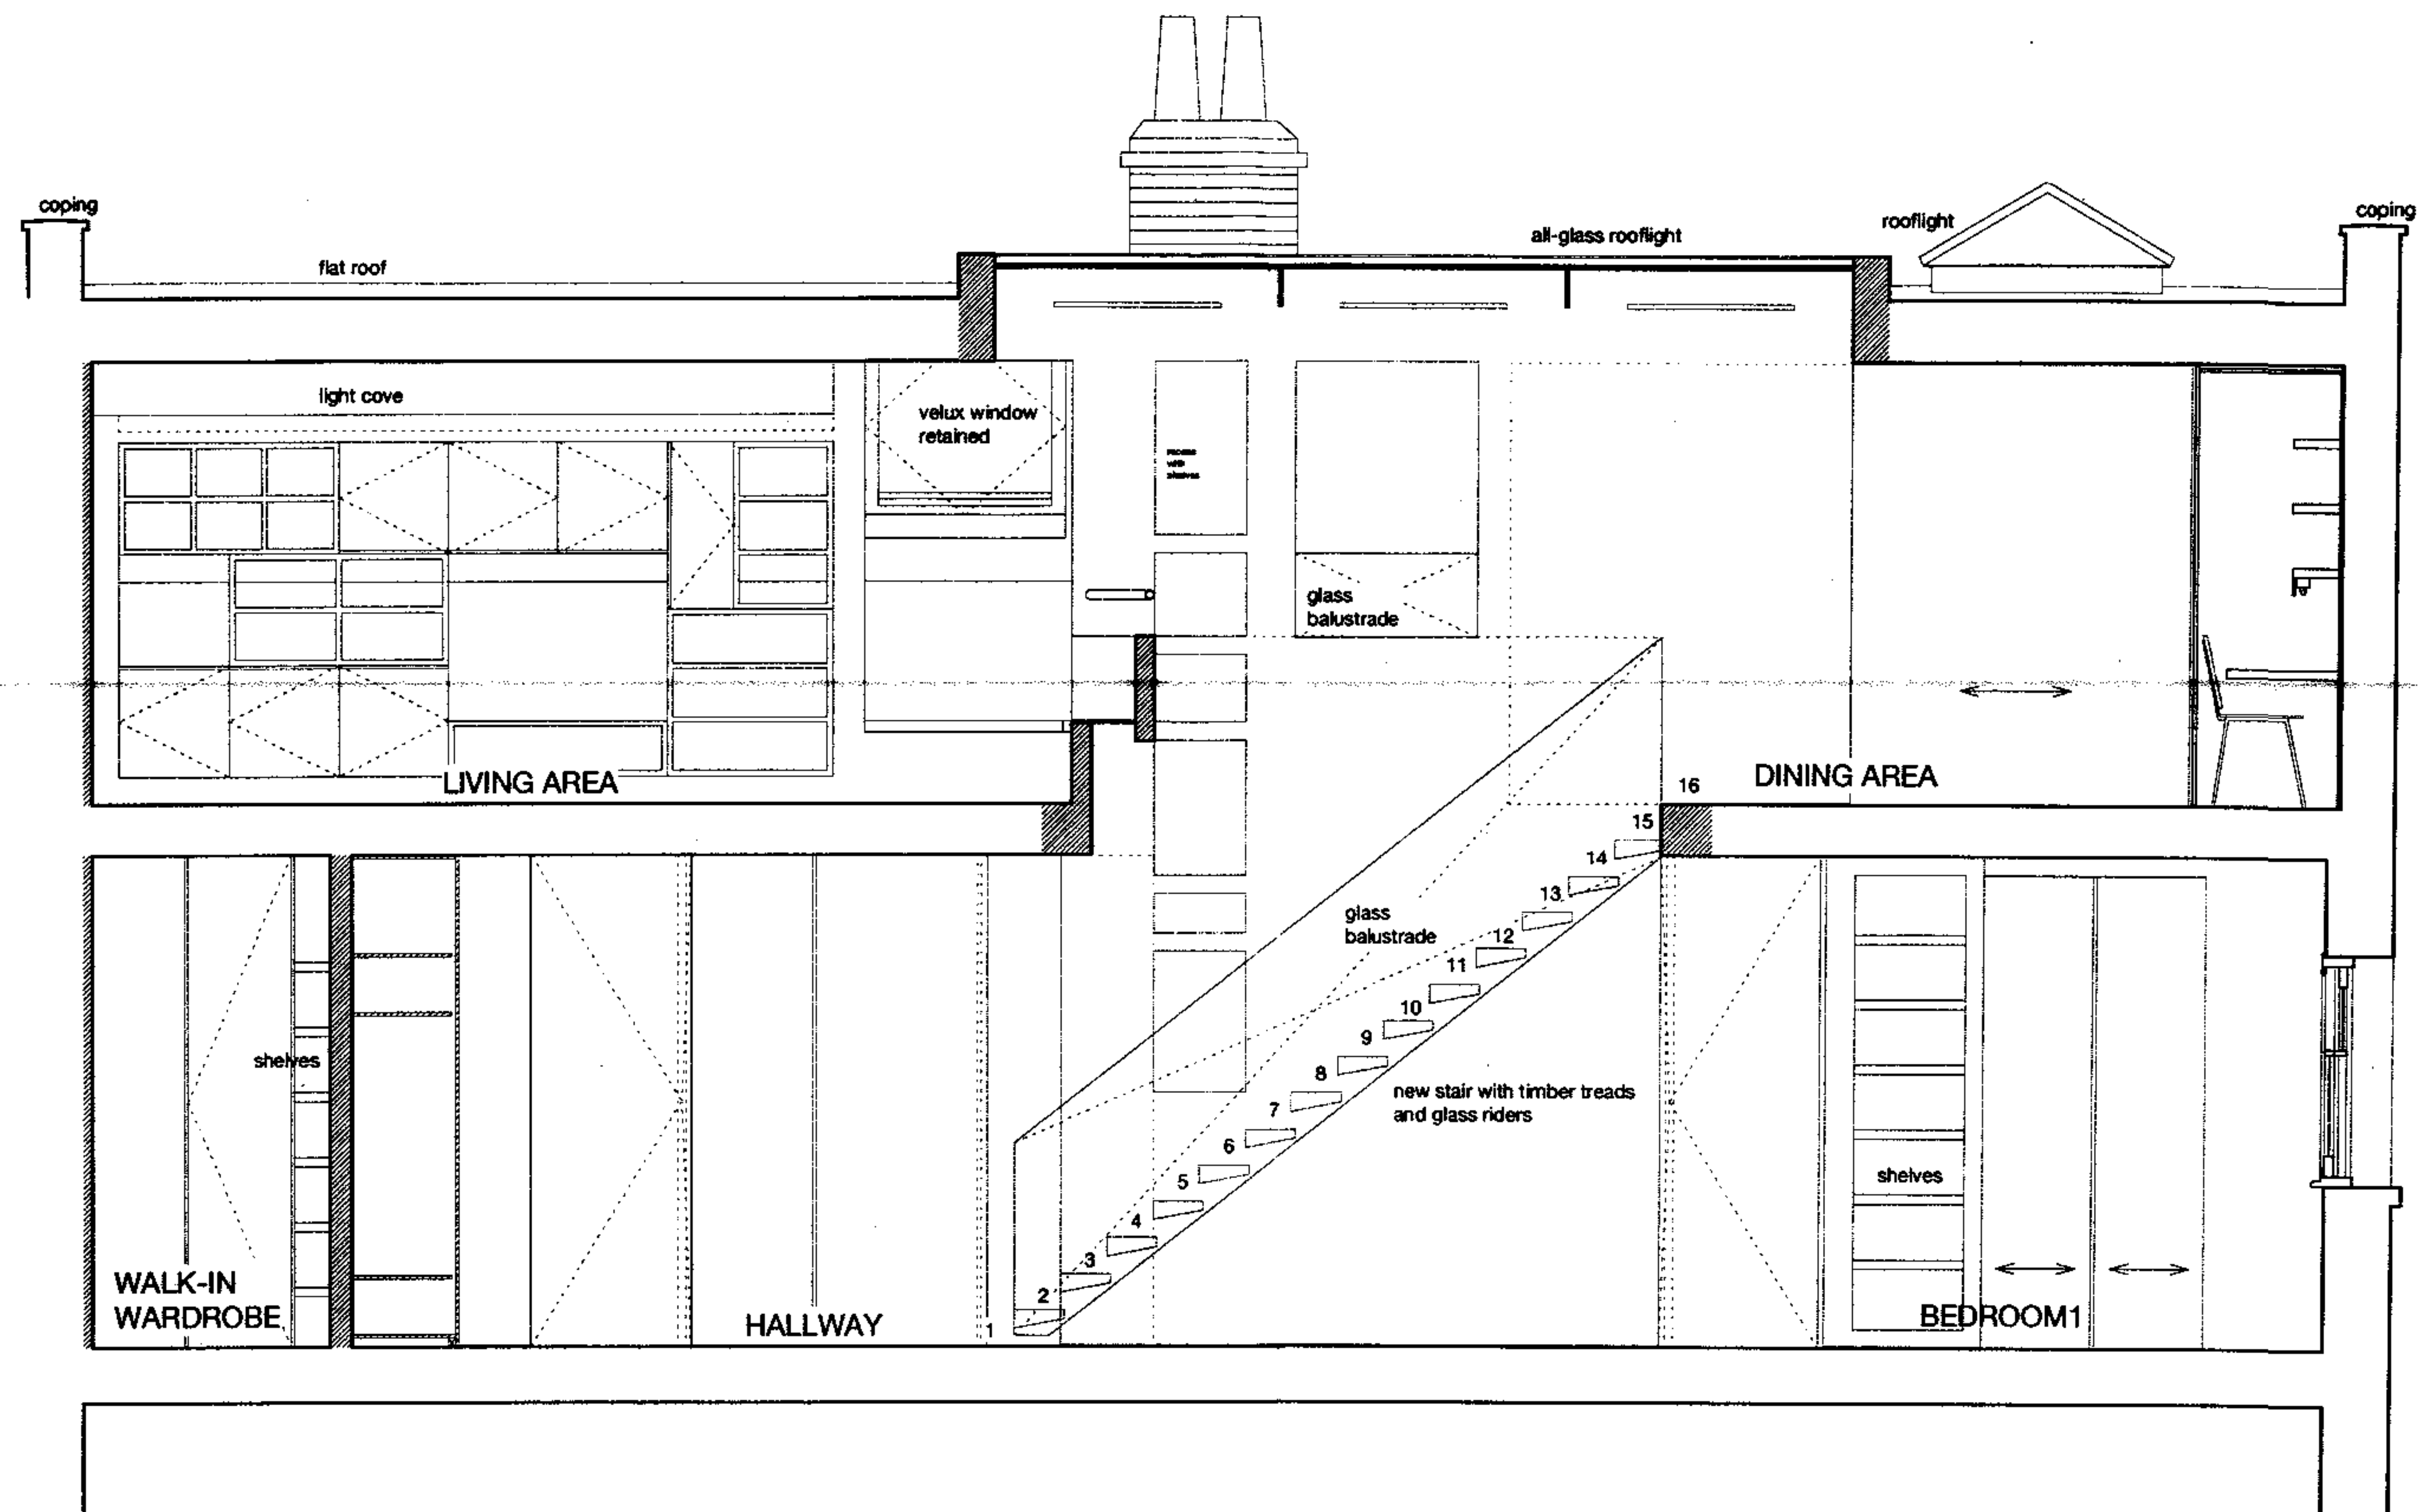


Rev A- 27.09.06 Treads and balustrade modified. Sheelves to recess next to stair modified.

CHARLES BARCLAY ARCHITECTS
74 JOSEPHINE AVENUE
LONDON SW2 2LA
020 8674 0037 FAX 020 8683 9696

Client:
Refurbishment of:
Flat 4, South Hill Mansions,
68/70 South Hill Park
London, NW3
for Saul and Daniella Klein

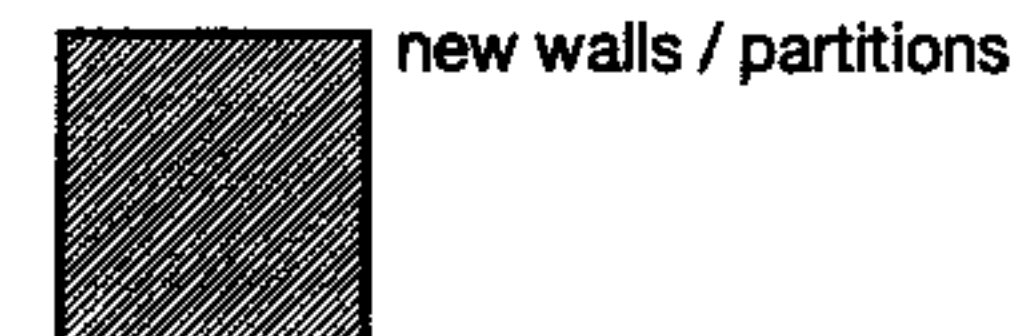

Title Section A/A as proposed DO NOT SCALE OF THIS DRAWING. ALL DIMENSION SHOULD BE CHECKED ON SITE BY CONTRACTOR	Job no. 428	Scale 1:50
	Date May 2006	Dwg no (P)04 Rev A

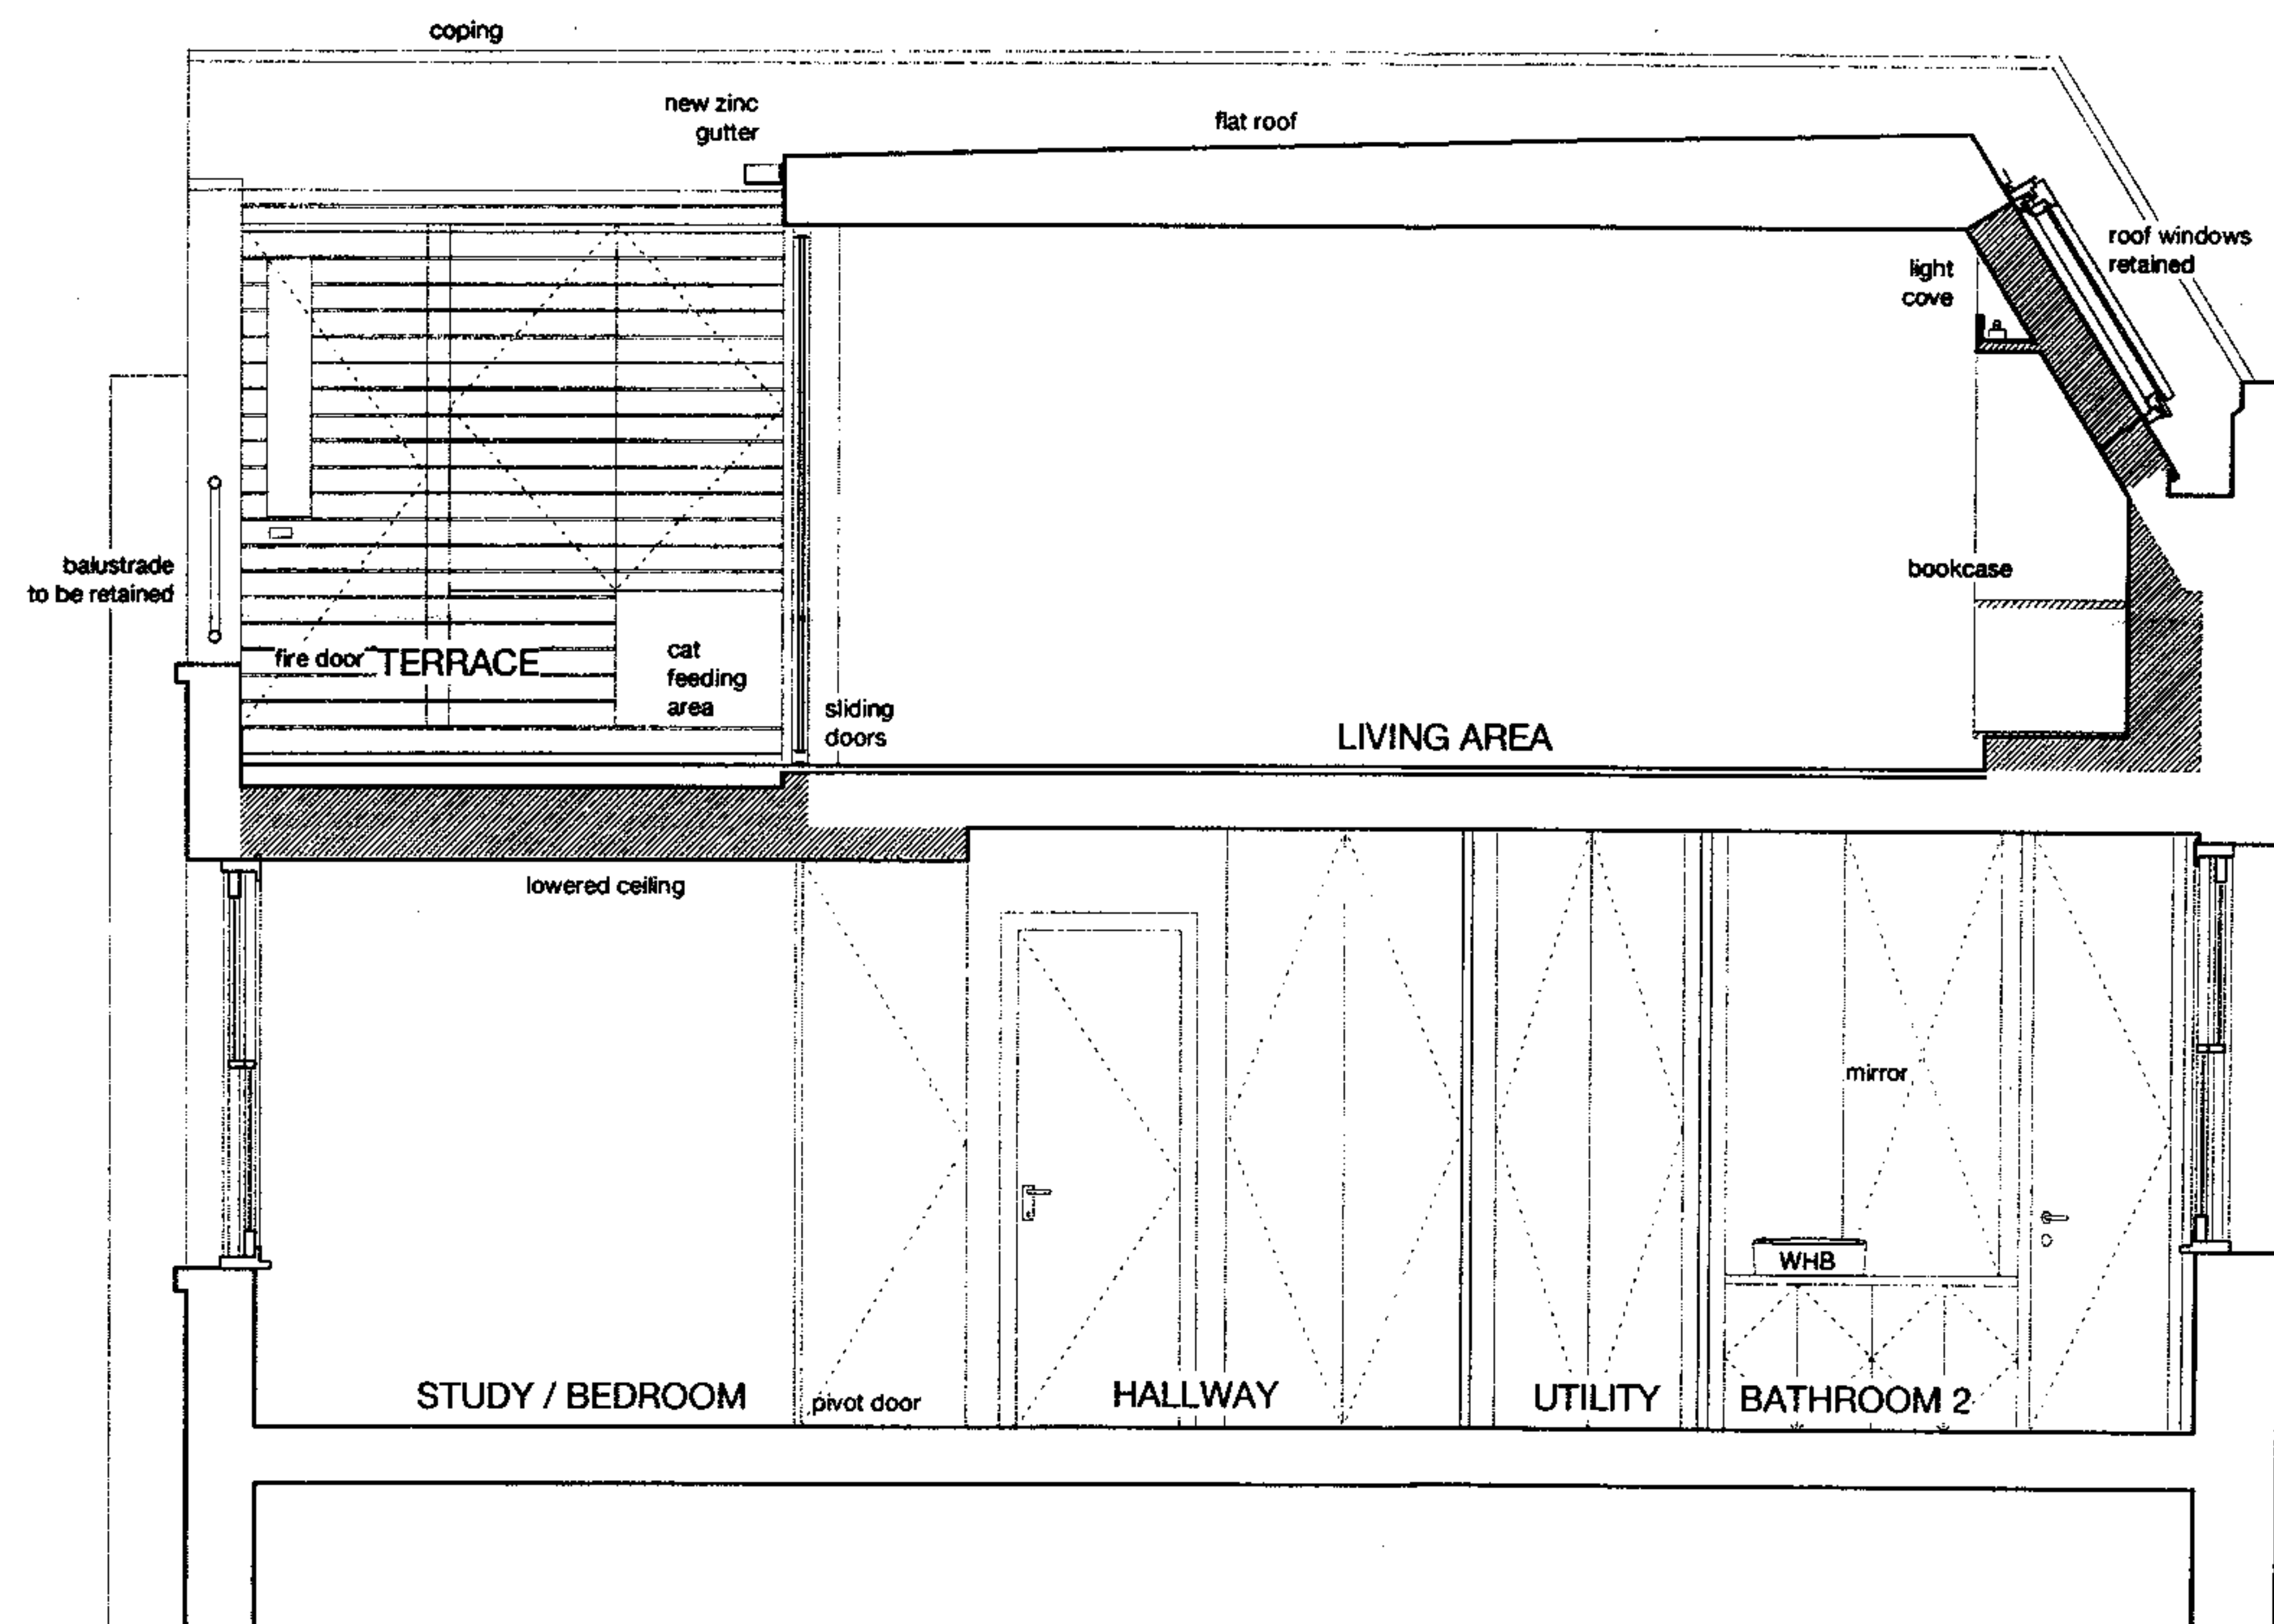


Rev B - 18.10.06 existing balustrade retained
 Rev A - 28.07.06 Fire escape door added to stair core from terrace, terrace store modified

CHARLES BARCLAY ARCHITECTS
 74 JOSEPHINE AVENUE
 LONDON SW2 2LA
 020 8674 0037 FAX 020 8683 9696

Client:
 Refurbishment of:
 Flat 4, South Hill Mansions,
 68/70 South Hill Park
 London, NW3
 for Saul and Daniella Klein



Title Section B/B as proposed	Job no. 428	Scale 1:50
	Date May 2006	Dwg no (P)05 Rev B
DO NOT SCALE OF THIS DRAWING. ALL DIMENSION SHOULD BE CHECKED ON SITE BY CONTRACTOR		

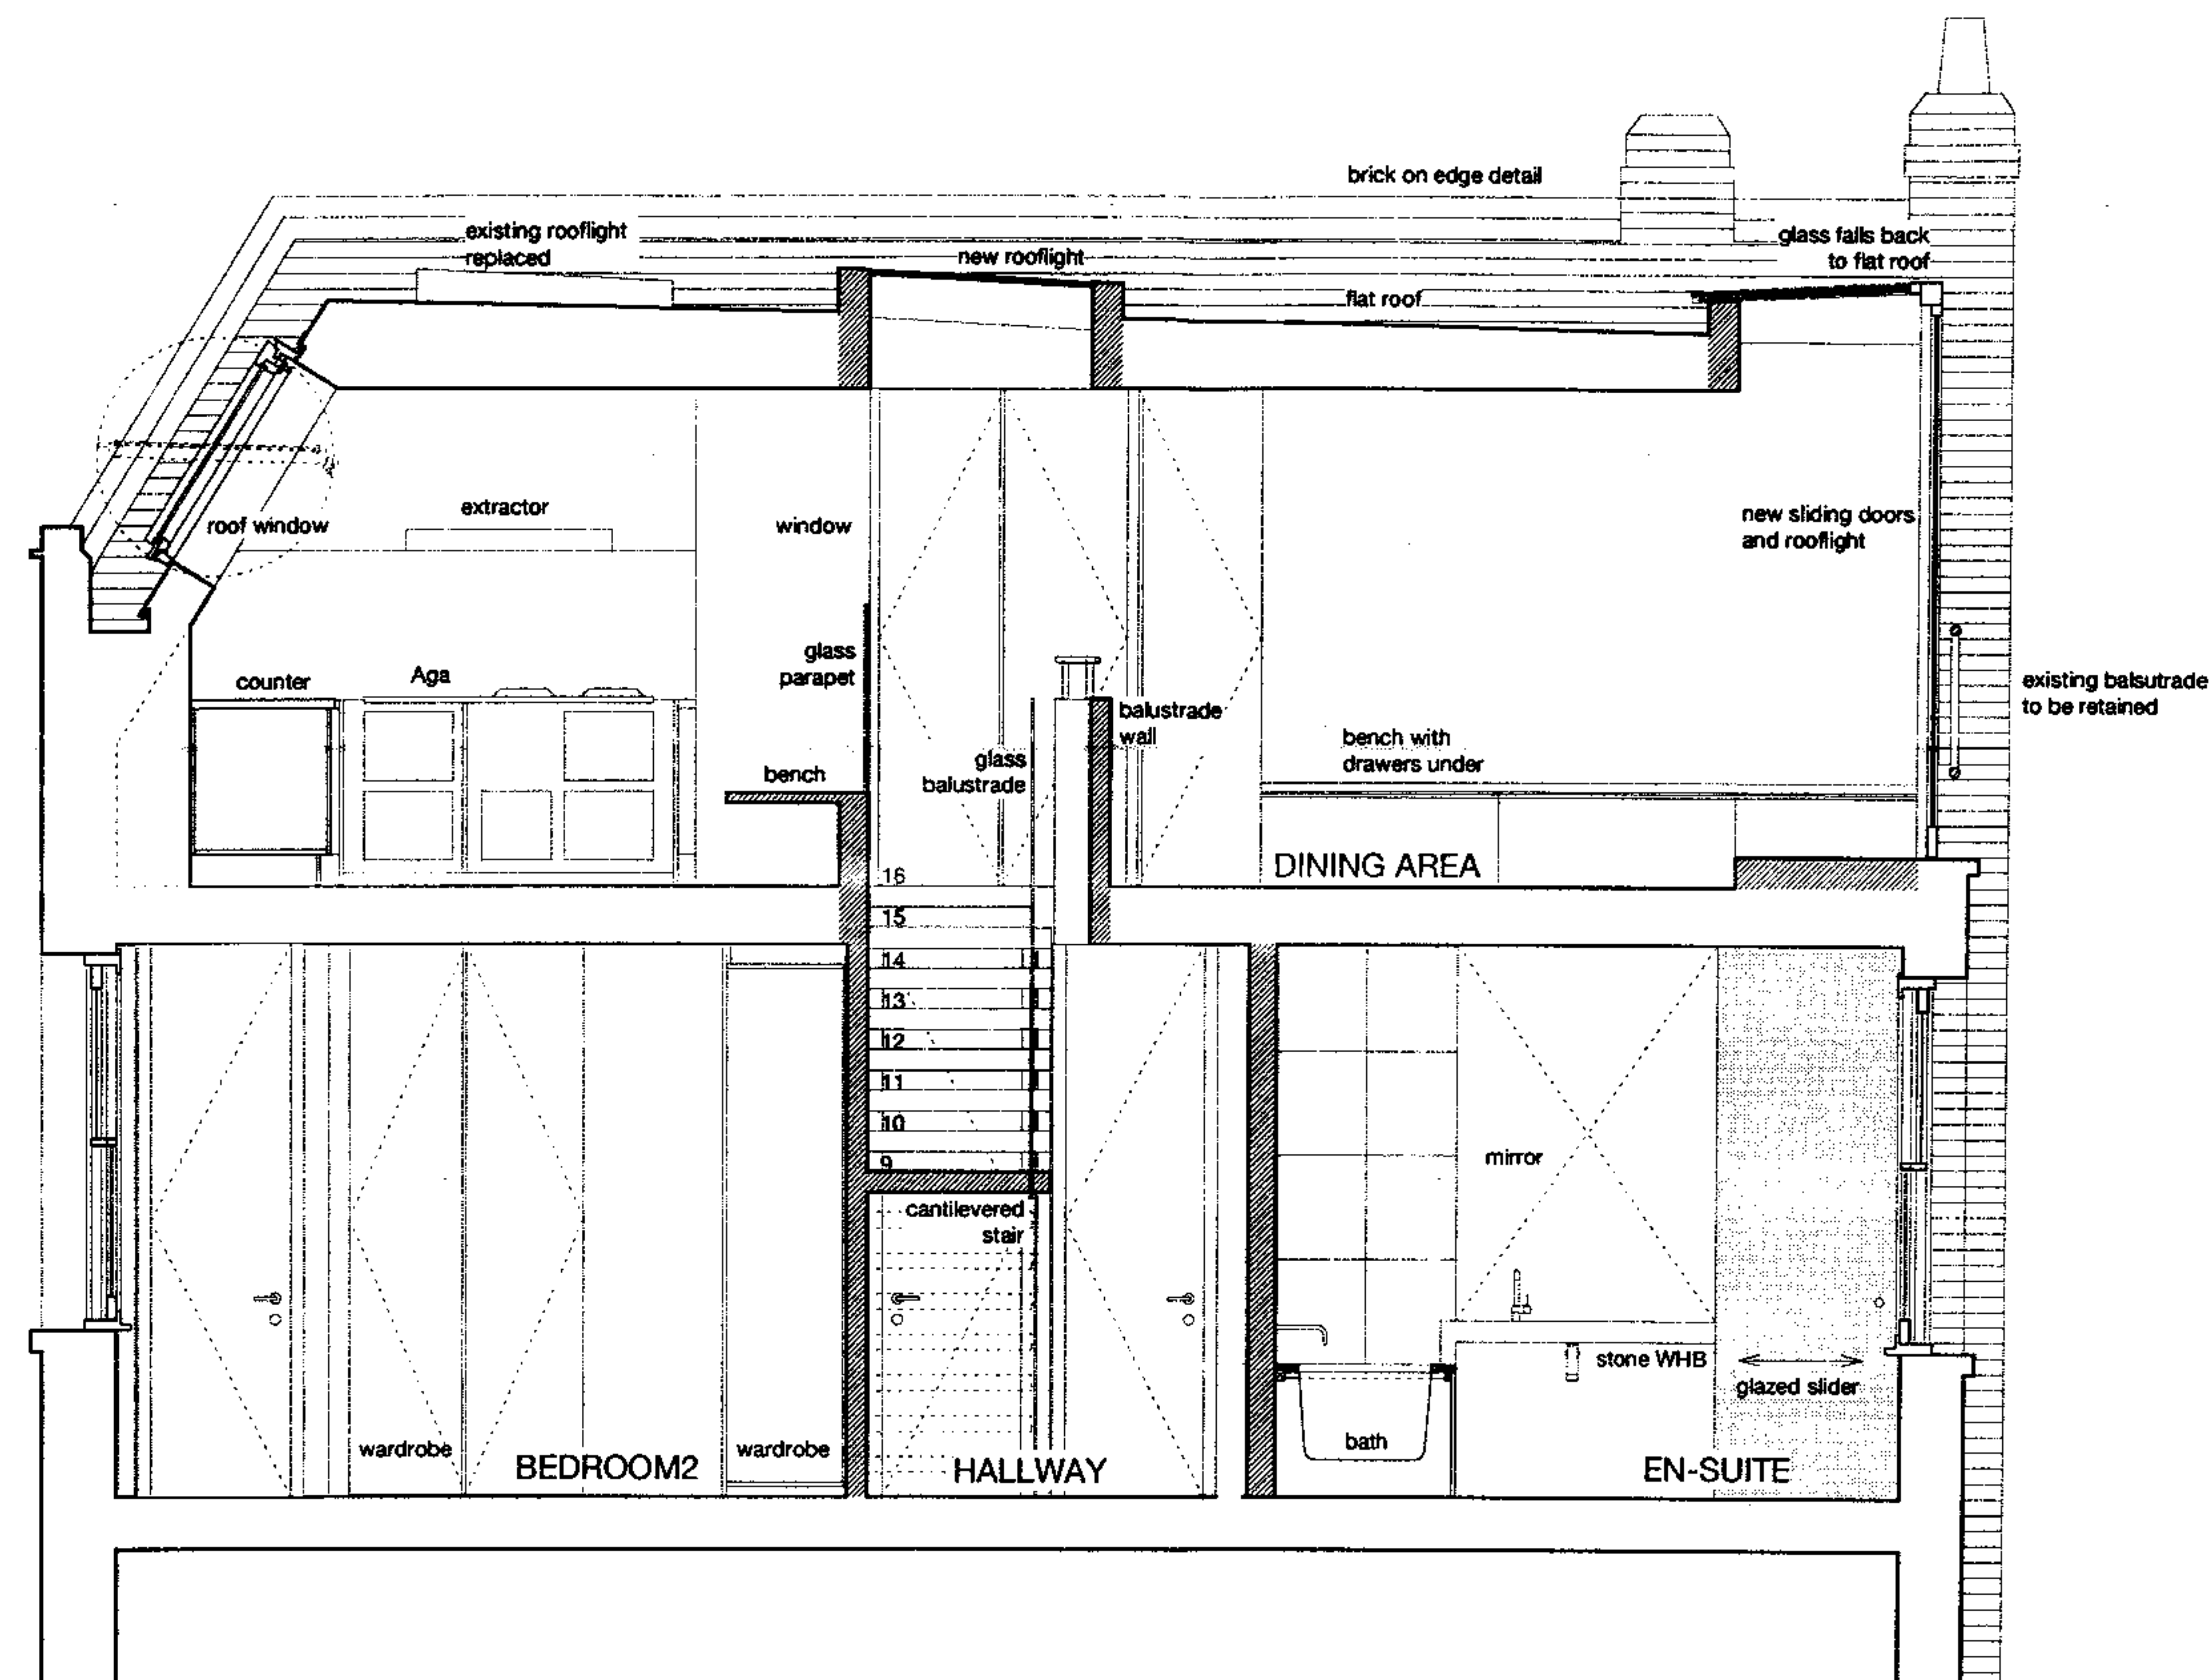

Rev B - 27.09.06 Glass risers omitted. Cantilevered treds extended. Glazing to rear elevation revised.

Rev A - 06.07.06 Frameless glazing rooflight amended to fixed glazing and patent glazed rooflight. Existing rooflight over kitchen replaced.


CHARLES BARCLAY ARCHITECTS

74 JOSEPHINE AVENUE
LONDON SW2 2LA

020 8674 0037 FAX 020 8683 9696

Client:

Refurbishment of:
Flat 4, South Hill Mansions,
68/70 South Hill Park
London, NW3
for Saul and Daniella Klein

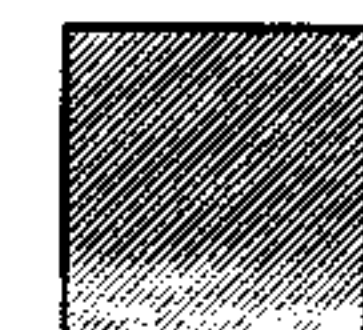

new walls / partitions

Title

Section C/C as proposed

DO NOT SCALE OF THIS DRAWING. ALL DIMENSION
SHOULD BE CHECKED ON SITE BY CONTRACTOR

Job no.

428

Date

May
2006

Scale

1:50

Dwg no

(P)06
Rev B



Rev A- 27.09.06 Roof windows retained

CHARLES BARCLAY ARCHITECTS
74 JOSEPHINE AVENUE
LONDON SW2 2LA
020 8674 0037 FAX 020 8683 9696


Client
Refurbishment of:
Flat 4, South Hill Mansions,
68/70 South Hill Park
London, NW3
for Saul and Daniella Klein

Dwg title
Front Elevation as proposed

Job no.
424
Scale
1:50

DO NOT SCALE OF THIS DRAWING. ALL DIMENSION
SHOULD BE CHECKED ON SITE BY CONTRACTOR

Date
Feb
2006
Dwg no
(P)07
Rev A

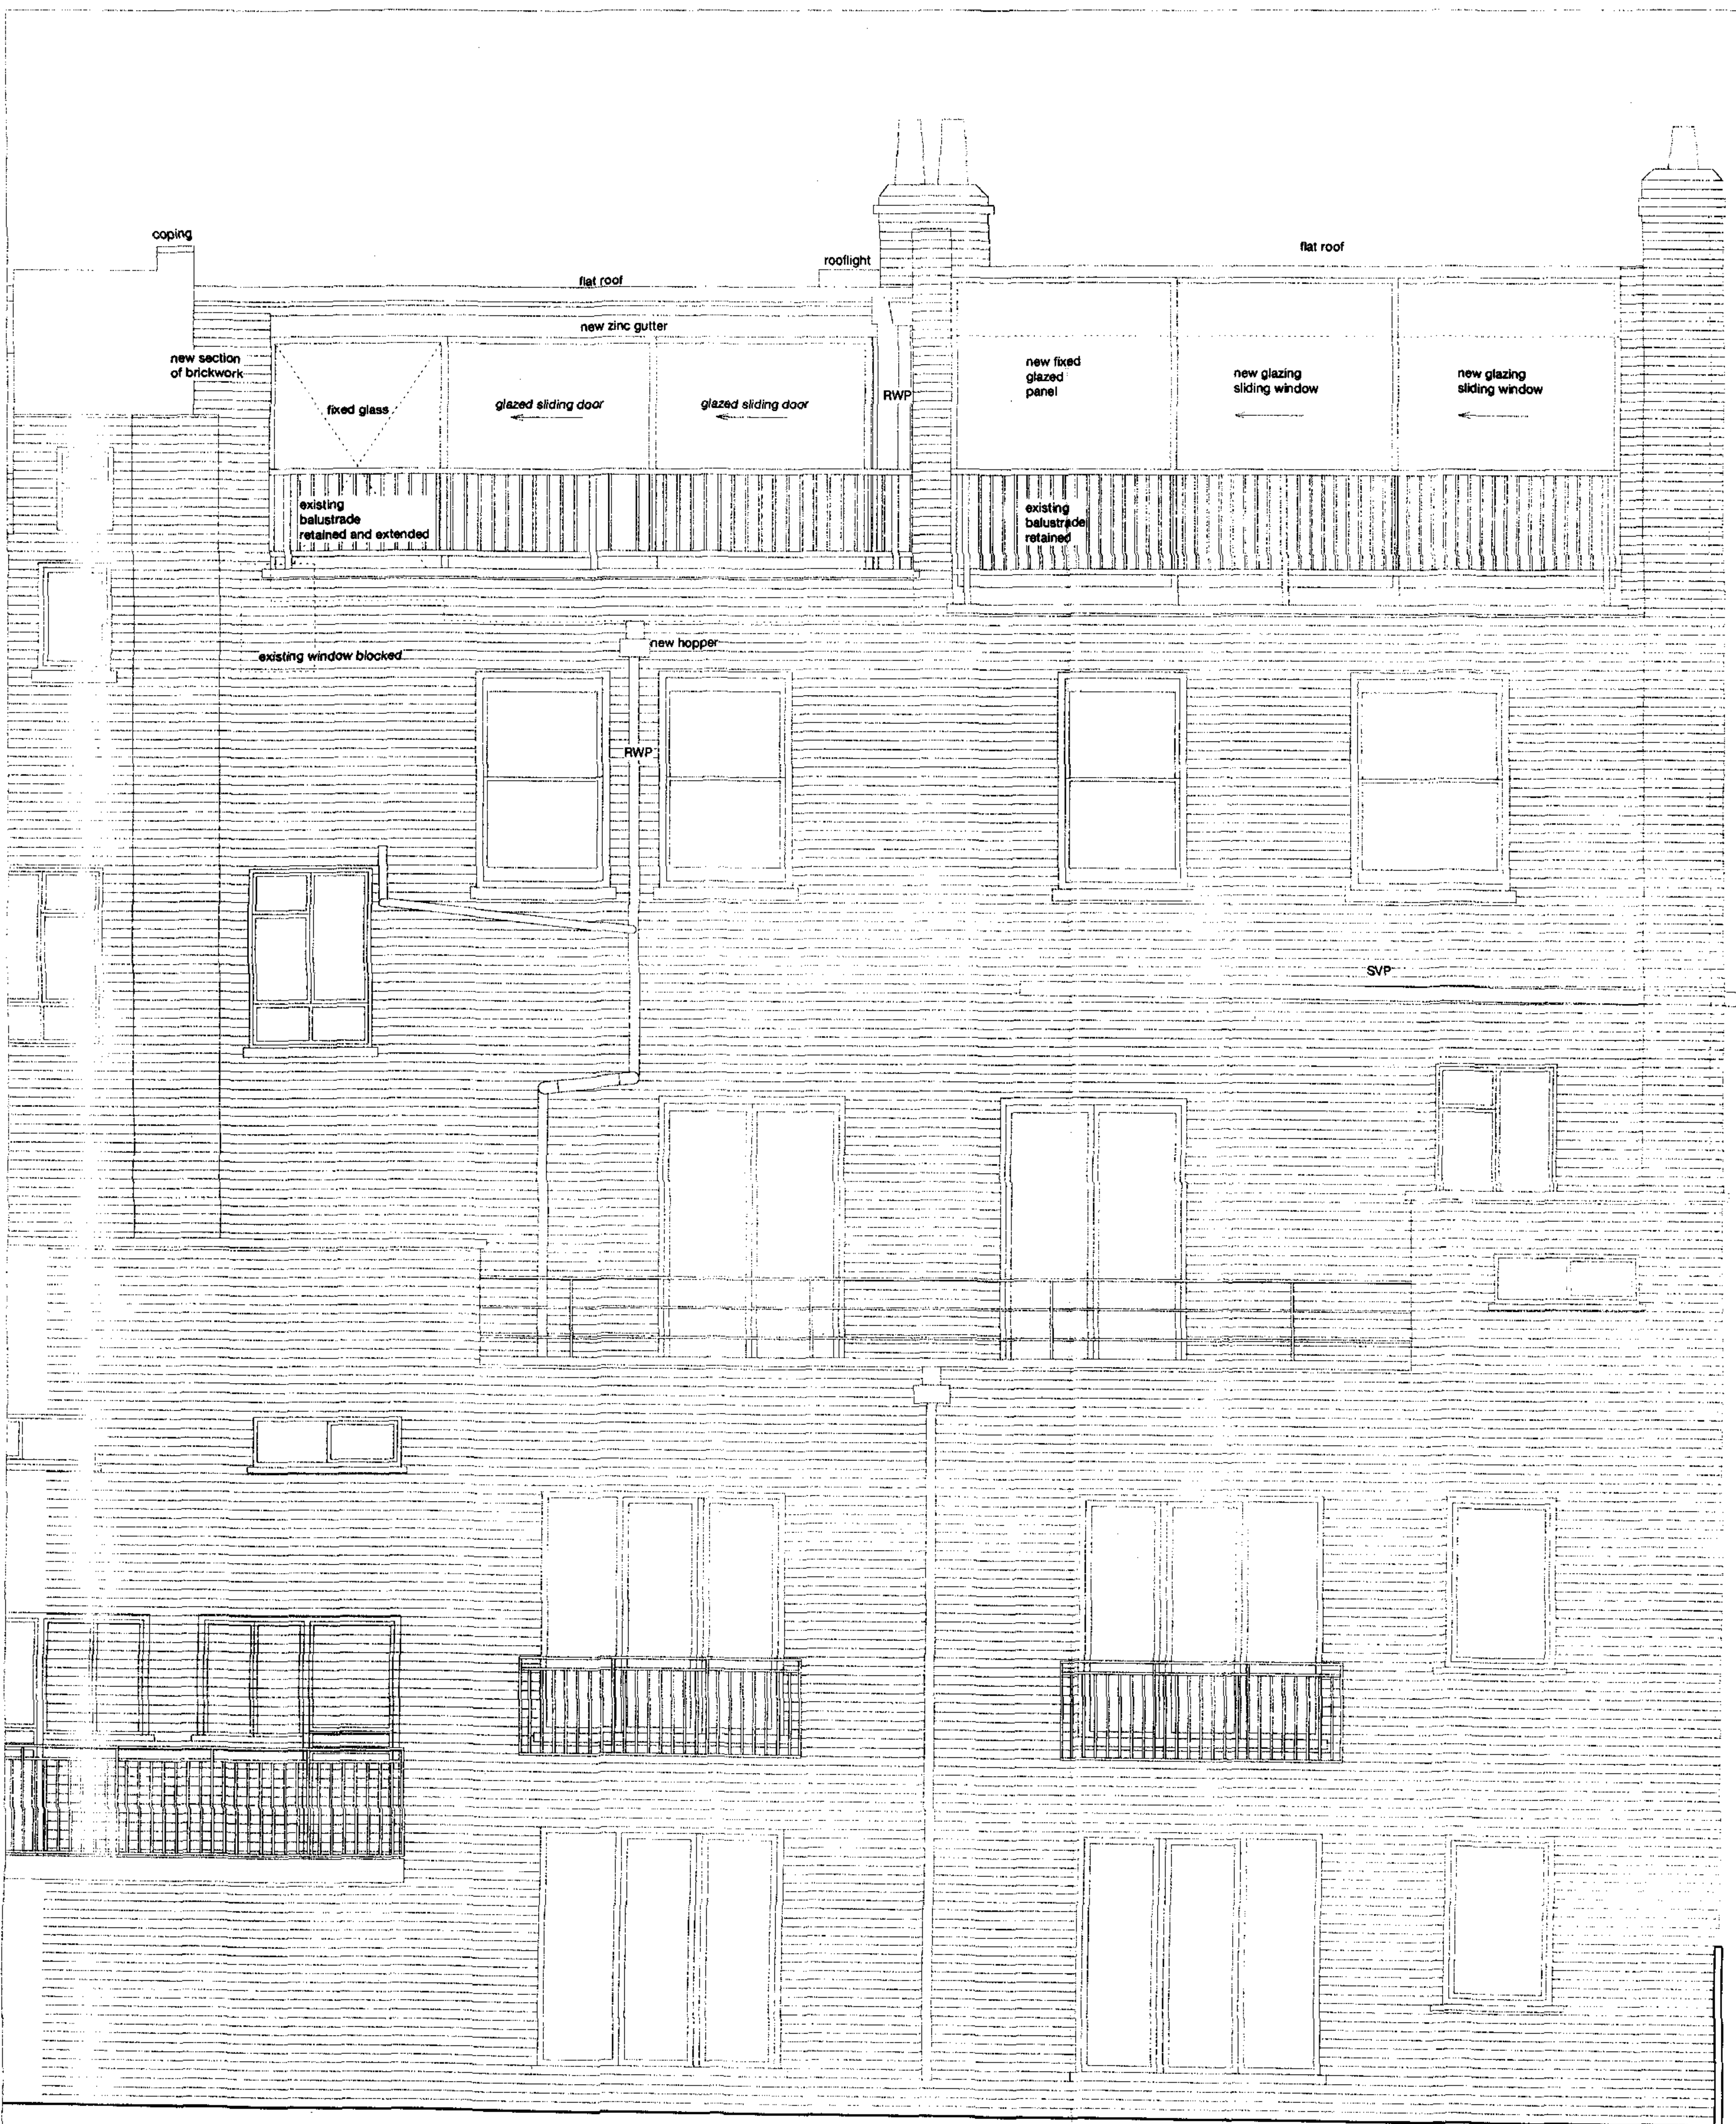

Rev A - 27.09.06 fenestration to top floor revised

CHARLES BARCLAY ARCHITECTS
74 JOSEPHINE AVENUE
LONDON SW2 2LA
020 8674 0037 FAX 020 8683 9696

Client
Refurbishment of:
Flat 4, South Hill Mansions,
68/70 South Hill Park
London, NW3
for Saul and Daniella Klein

Dwg title
Rear Elevation as proposed

Job no.
424
Scale
1:50

DO NOT SCALE OF THIS DRAWING. ALL DIMENSION
SHOULD BE CHECKED ON SITE BY CONTRACTOR

Date
Feb
2006
Dwg no
(P)08A



View looking east, as existing



Photomontage - View looking east, as proposed

Rev C - 06.10.18 Glazing amended, balustrades retained
 Rev B - 06.09.27 Glazing amended
 Rev A - 06.07.06 Frameless glazing and rooflight amended to fixed glazing, glazed slider and patent glazed roof

CHARLES BARCLAY ARCHITECTS
 74 JOSEPHINE AVENUE
 LONDON SW2 2LA
 020 8674 0037 FAX 020 8683 9696

Client:
 Refurbishment of:
 Flat 4, South Hill Mansions,
 68/70 South Hill Park
 London, NW3
 for Saul and Daniella Klein

Title	Job no.	Scale
Photographic images	428	NTS
DO NOT SCALE OF THIS DRAWING. ALL DIMENSION SHOULD BE CHECKED ON SITE BY CONTRACTOR	Date	Dwg no
	May 2006	P(09) Rev C