


CERTIFICATE OF LAWFULNESS DRAWING

38 HAMPSTEAD GROVE NW3
EXISTING NORTH ELEVATION

DWG No **38HG-CL-10**
DATE OCT 06
SCALE 1:50

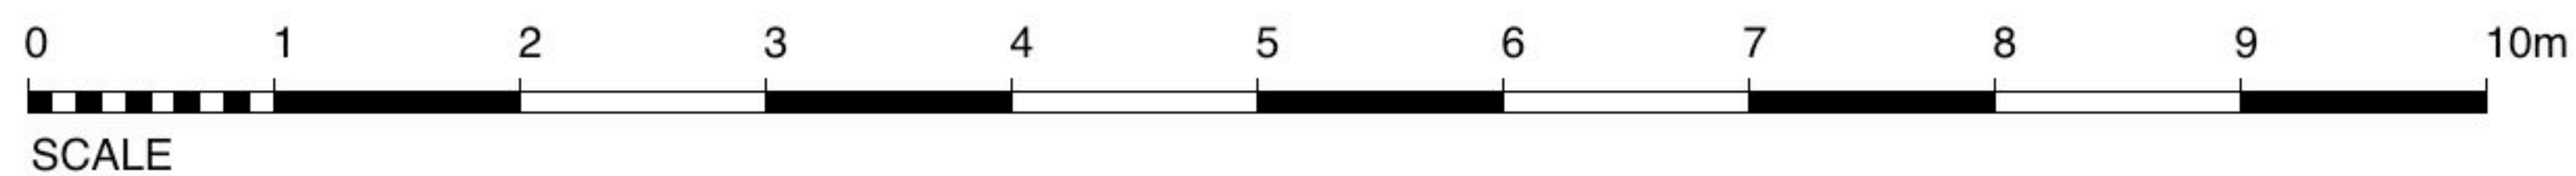

CERTIFICATE OF LAWFULNESS DRAWING

38 HAMPSTEAD GROVE NW3

EXISTING REAR ELEVATION

DWG No

DATE

SCALE

38HG-CL-9

OCT 06

1:50

JONATHAN FREEGARD ARCHITECTS 5 TREDEGAR SQ. LONDON E3 020-8981 5665



40 Hampstead Grove

38 Hampstead Grove

36 Hampstead Grove



SCALE

CERTIFICATE OF LAWFULNESS DRAWING

38 HAMPSTEAD GROVE NW3

EXISTING FRONT ELEVATION

DWG No

38HG-CL-8




DATE

OCT 06

SCALE

1:50

JONATHAN FREEGARD ARCHITECTS 5 TREDEGAR SQ. LONDON E3 020-8981 5665

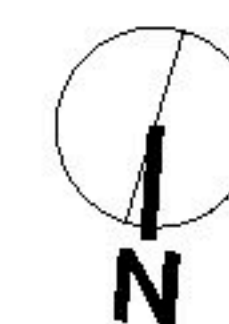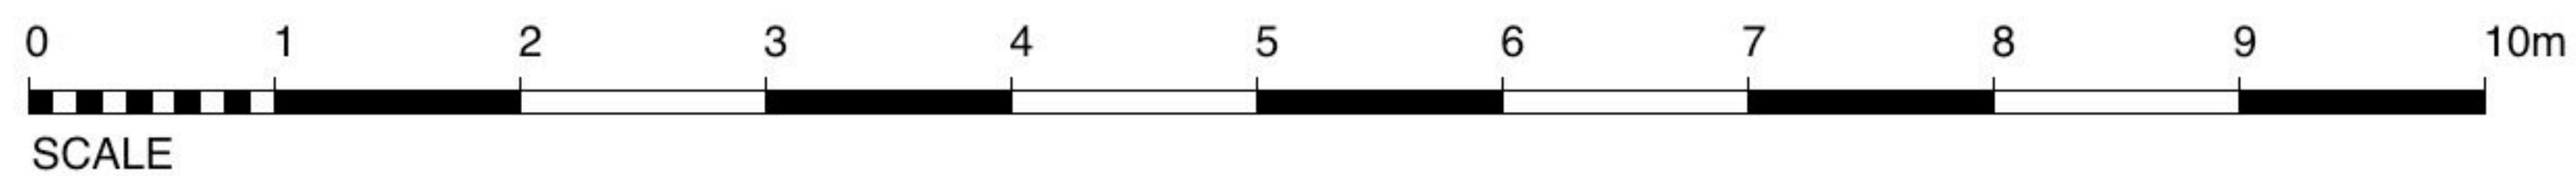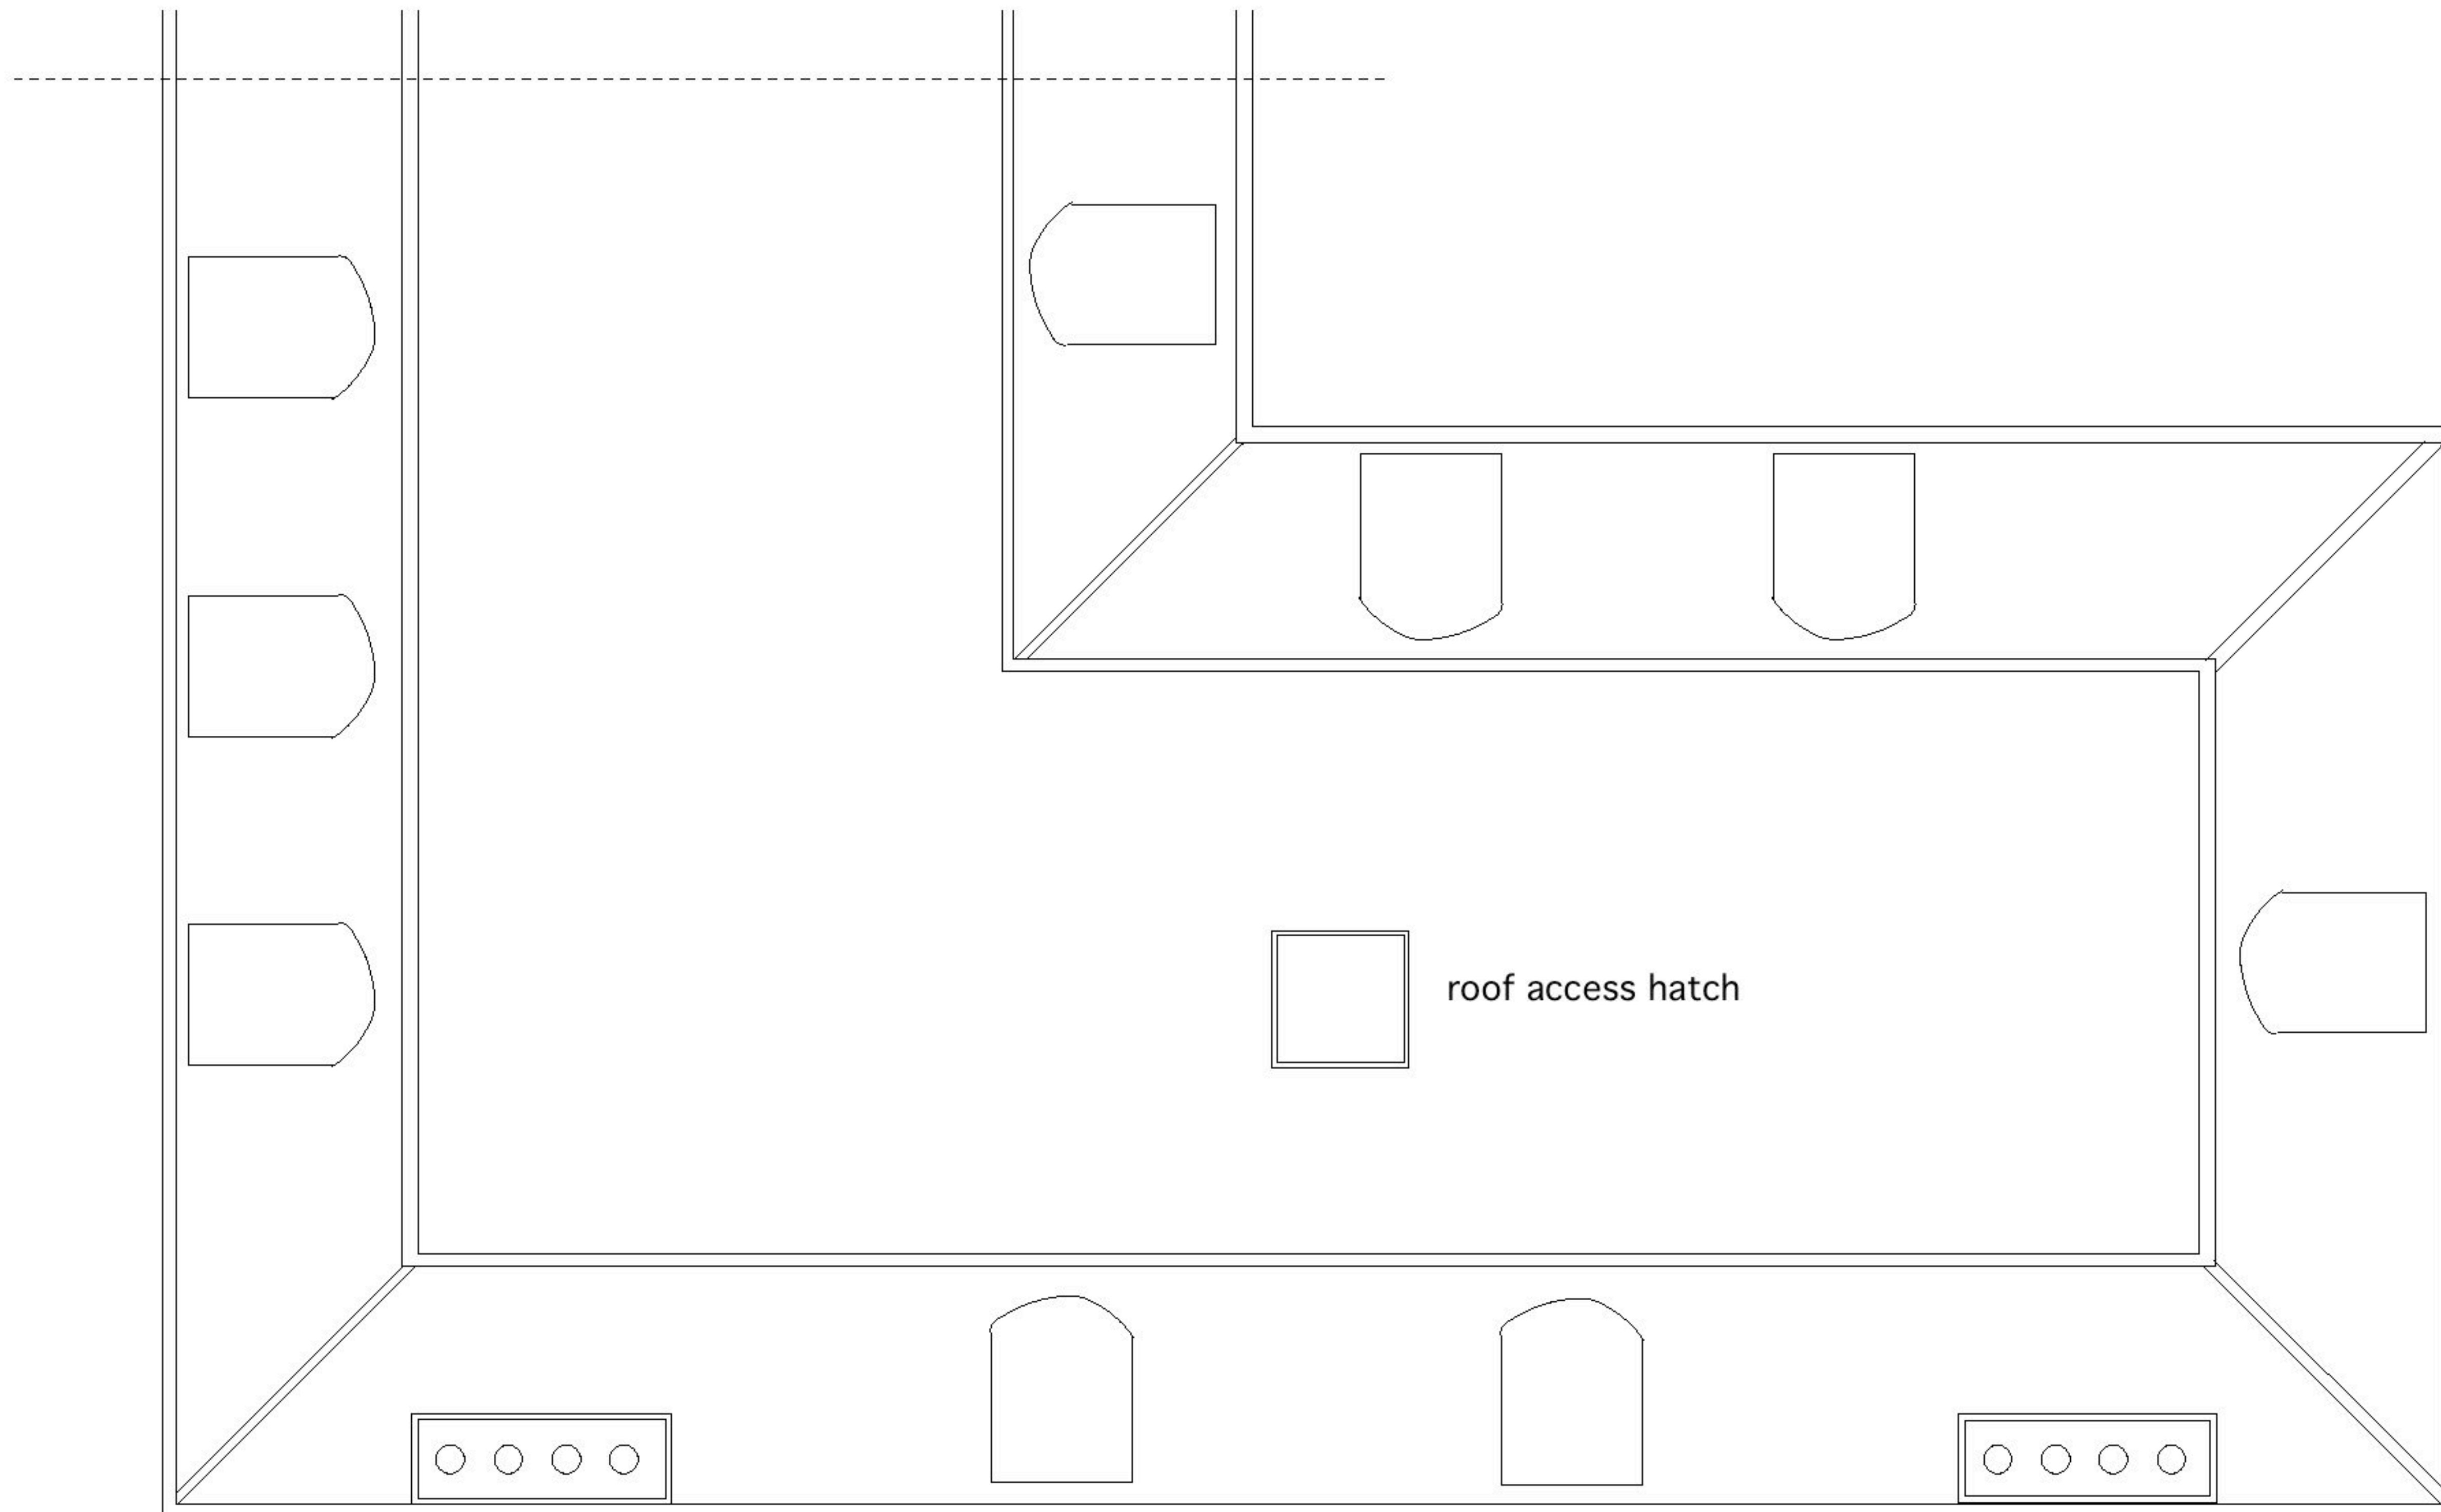


CERTIFICATE OF LAWFULNESS DRAWING

38 HAMPSTEAD GROVE NW3
EXISTING ROOF PLAN

DWG No **38HG-CL-5**
DATE **OCT 06**
SCALE **1:50**

JONATHAN FREEGARD ARCHITECTS 5 TREDEGAR SQ. LONDON E3 020-8981 5665


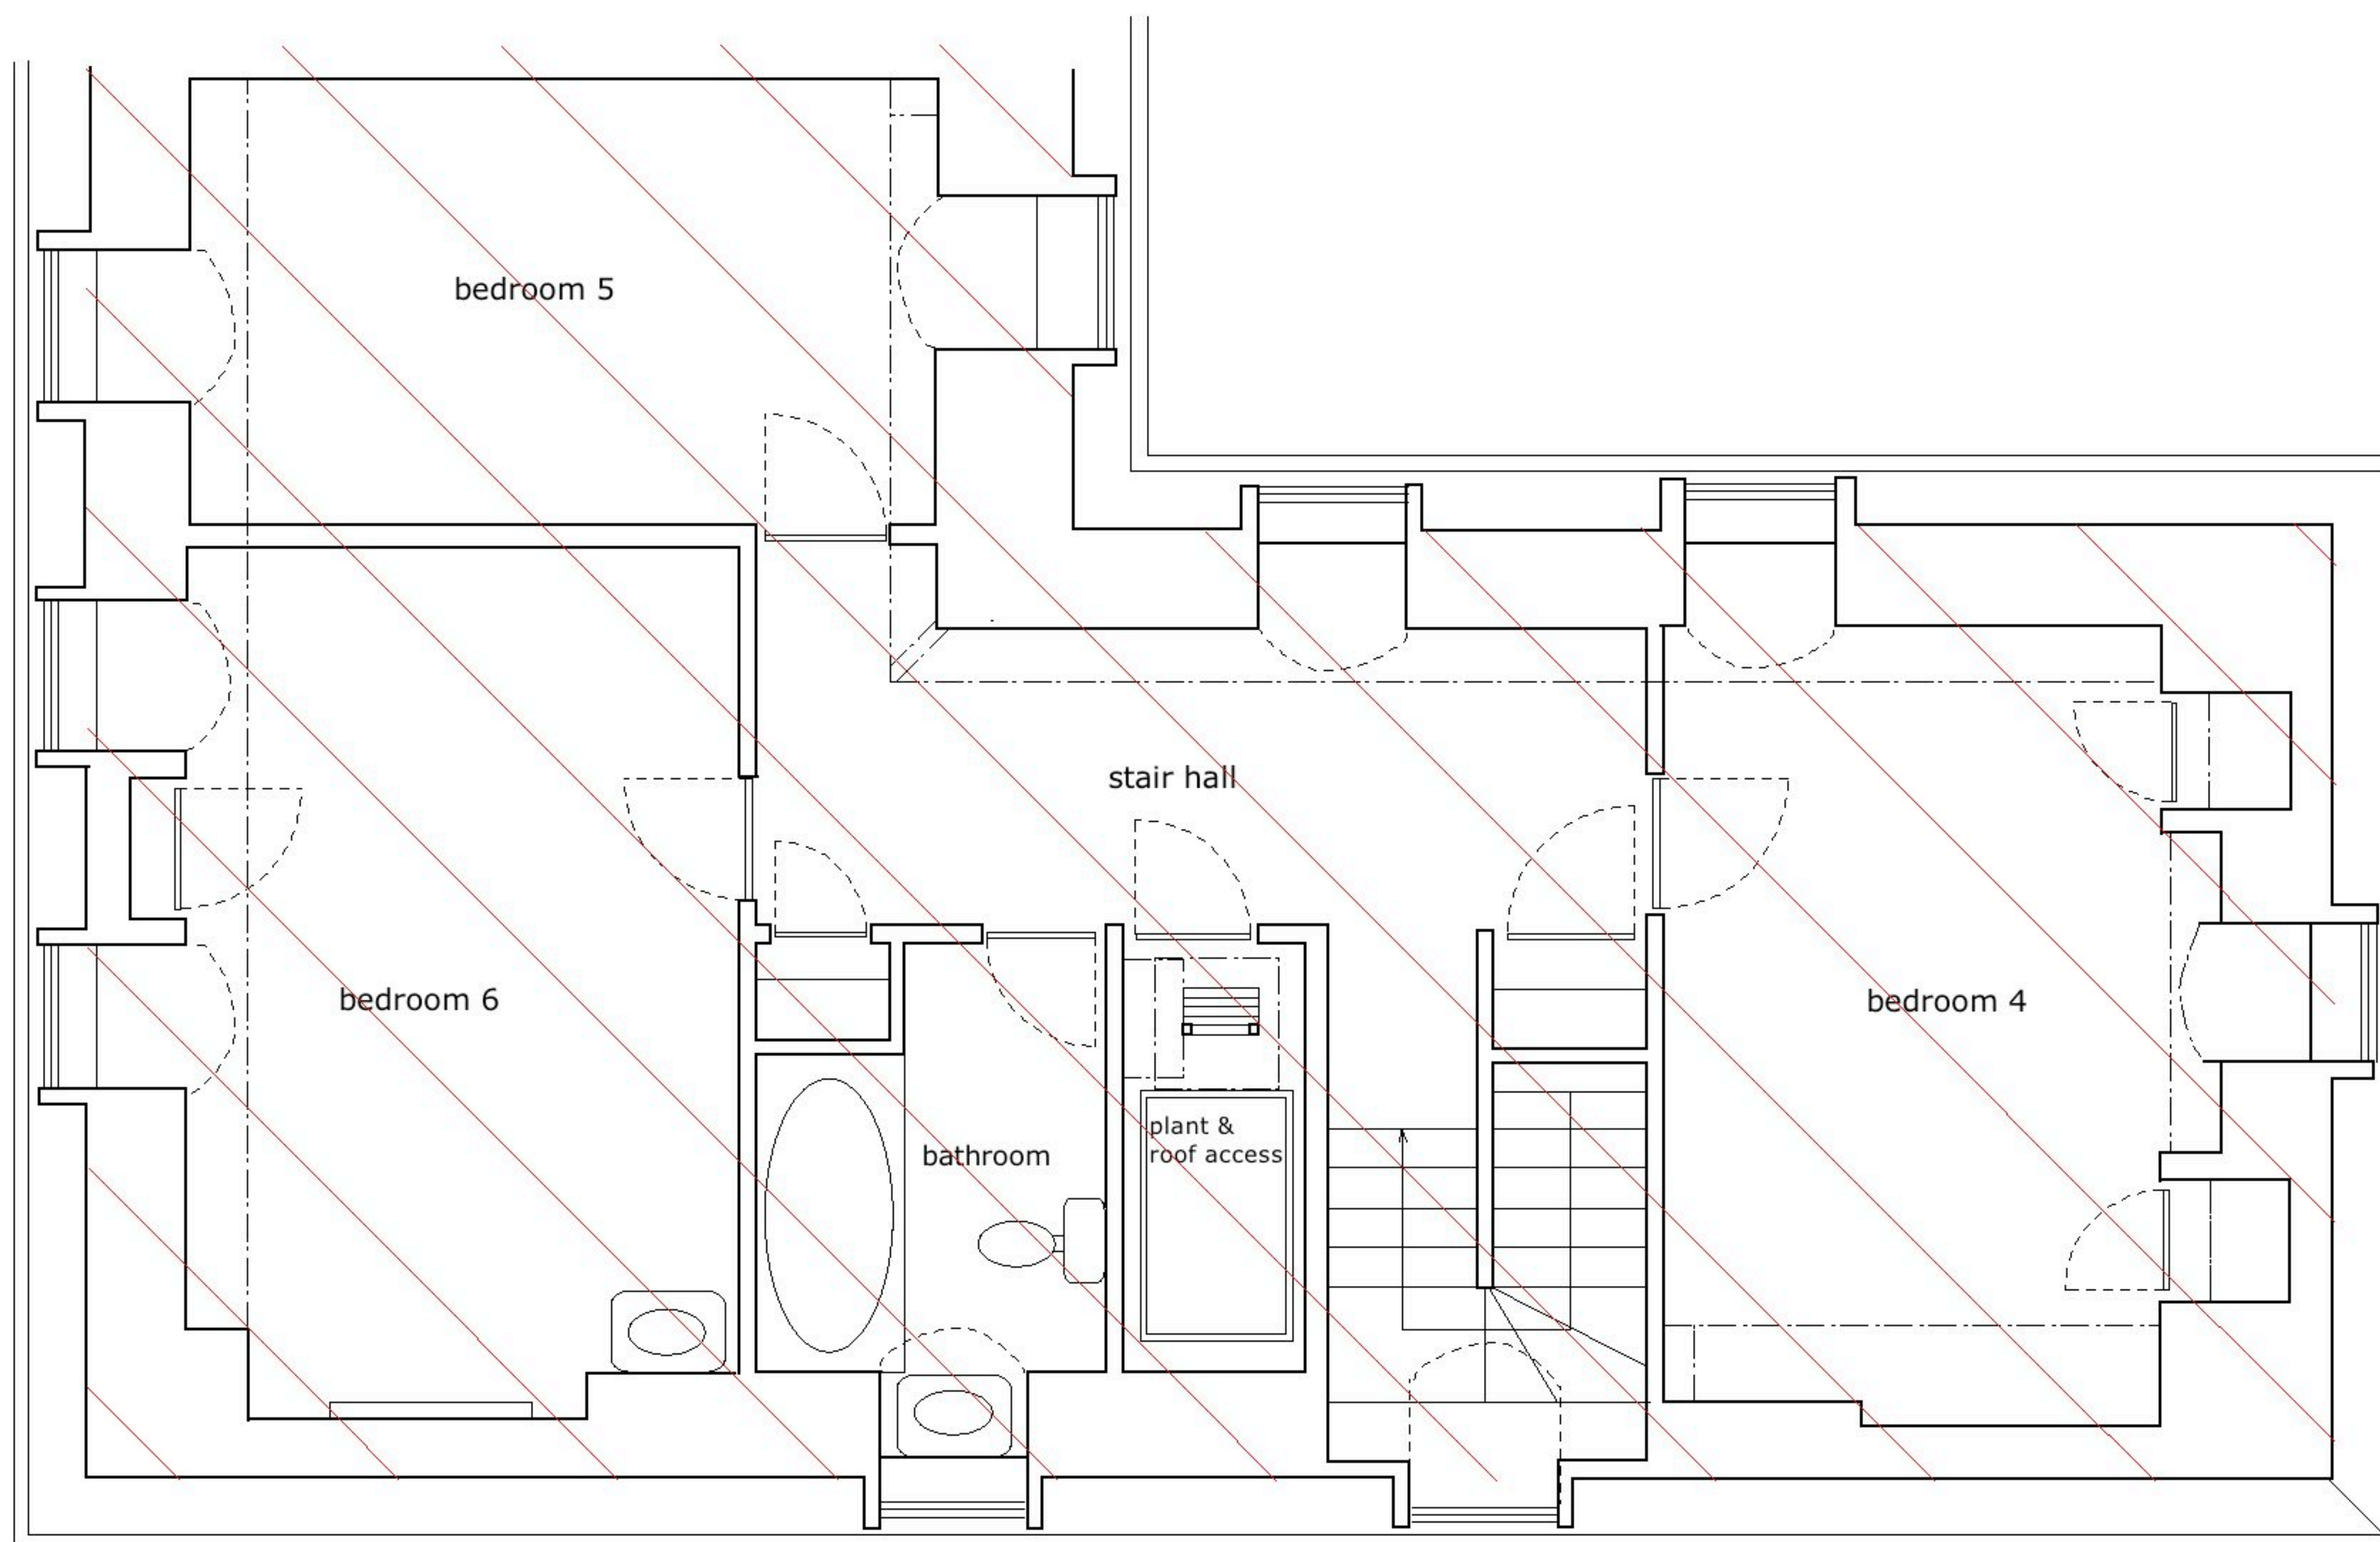


existing second floor area 93 sqm

existing second floor height 2.55m

existing chimneys 2 x 2 cu m

existing second floor volume 93 sqm x 2.47m + 4 cu m = 233.71 cu m

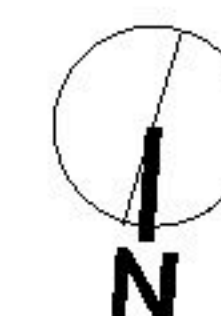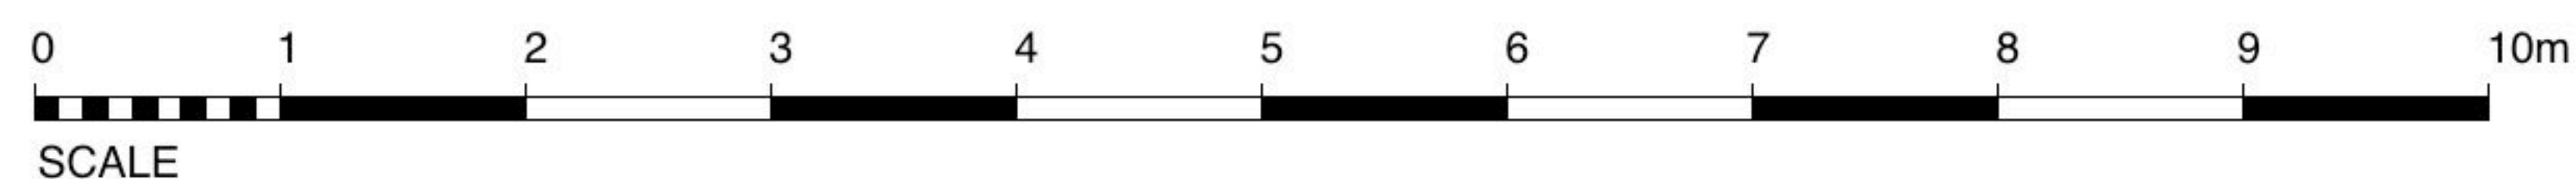


CERTIFICATE OF LAWFULNESS DRAWING

38 HAMPSTEAD GROVE NW3


EXISTING SECOND FLOOR PLAN

JONATHAN FREEGARD ARCHITECTS 5 TREDEGAR SQ. LONDON E3 020-8981 5665



DWG No **38HG-CL-4**
DATE OCT 06
SCALE 1:50

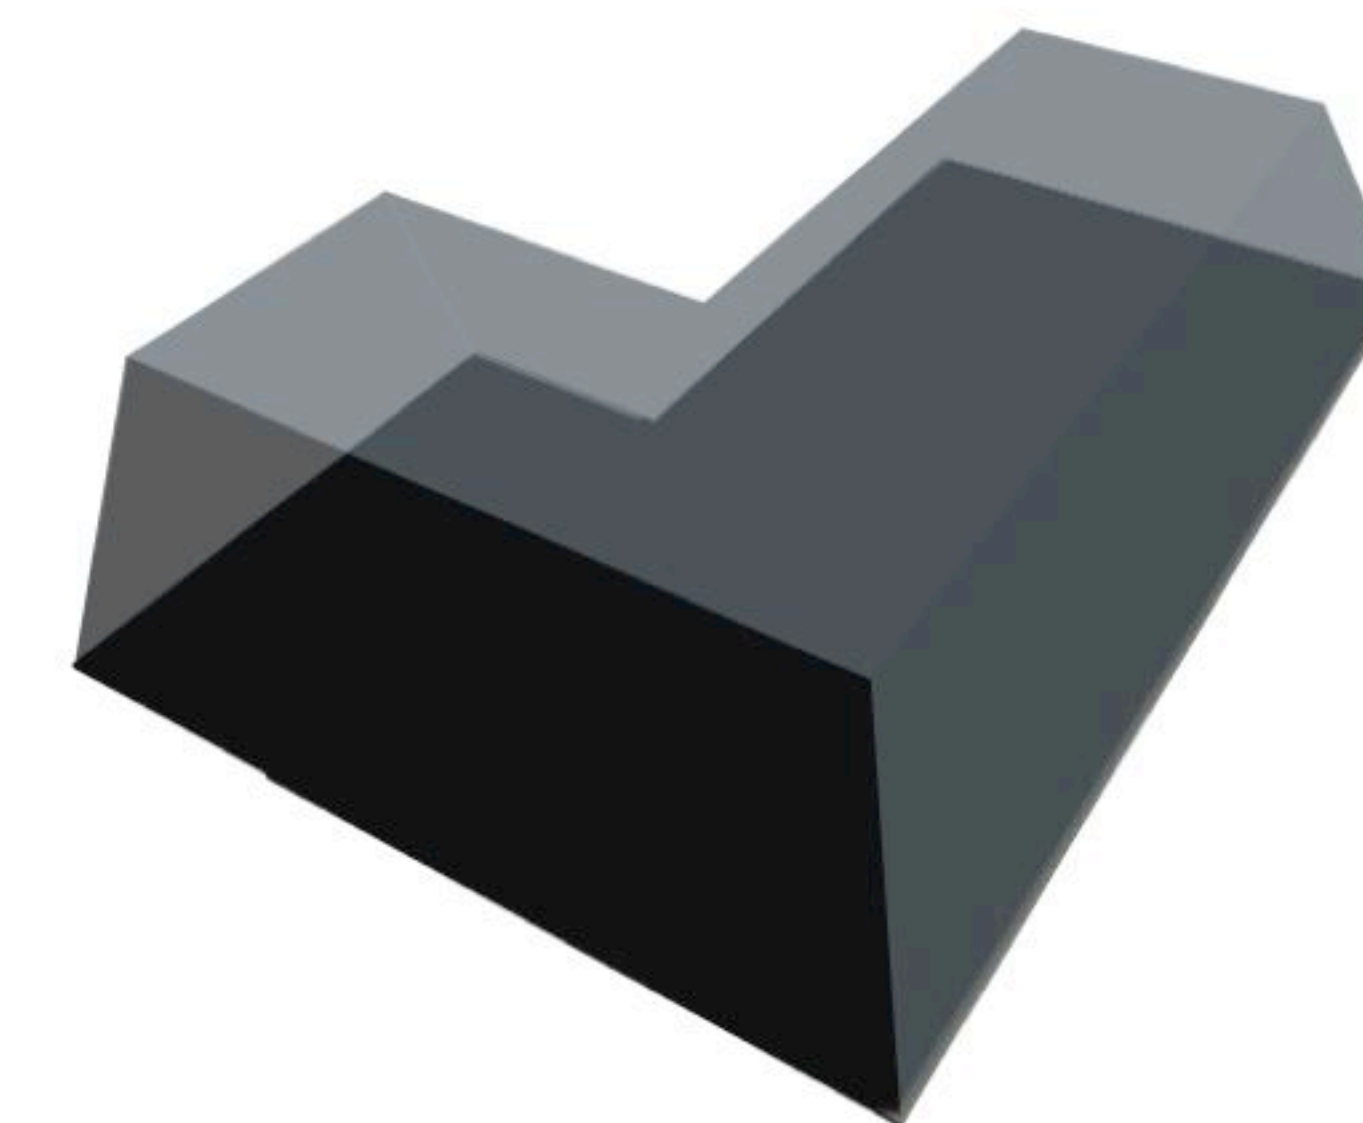

3D perspective of roof space 229 cu m

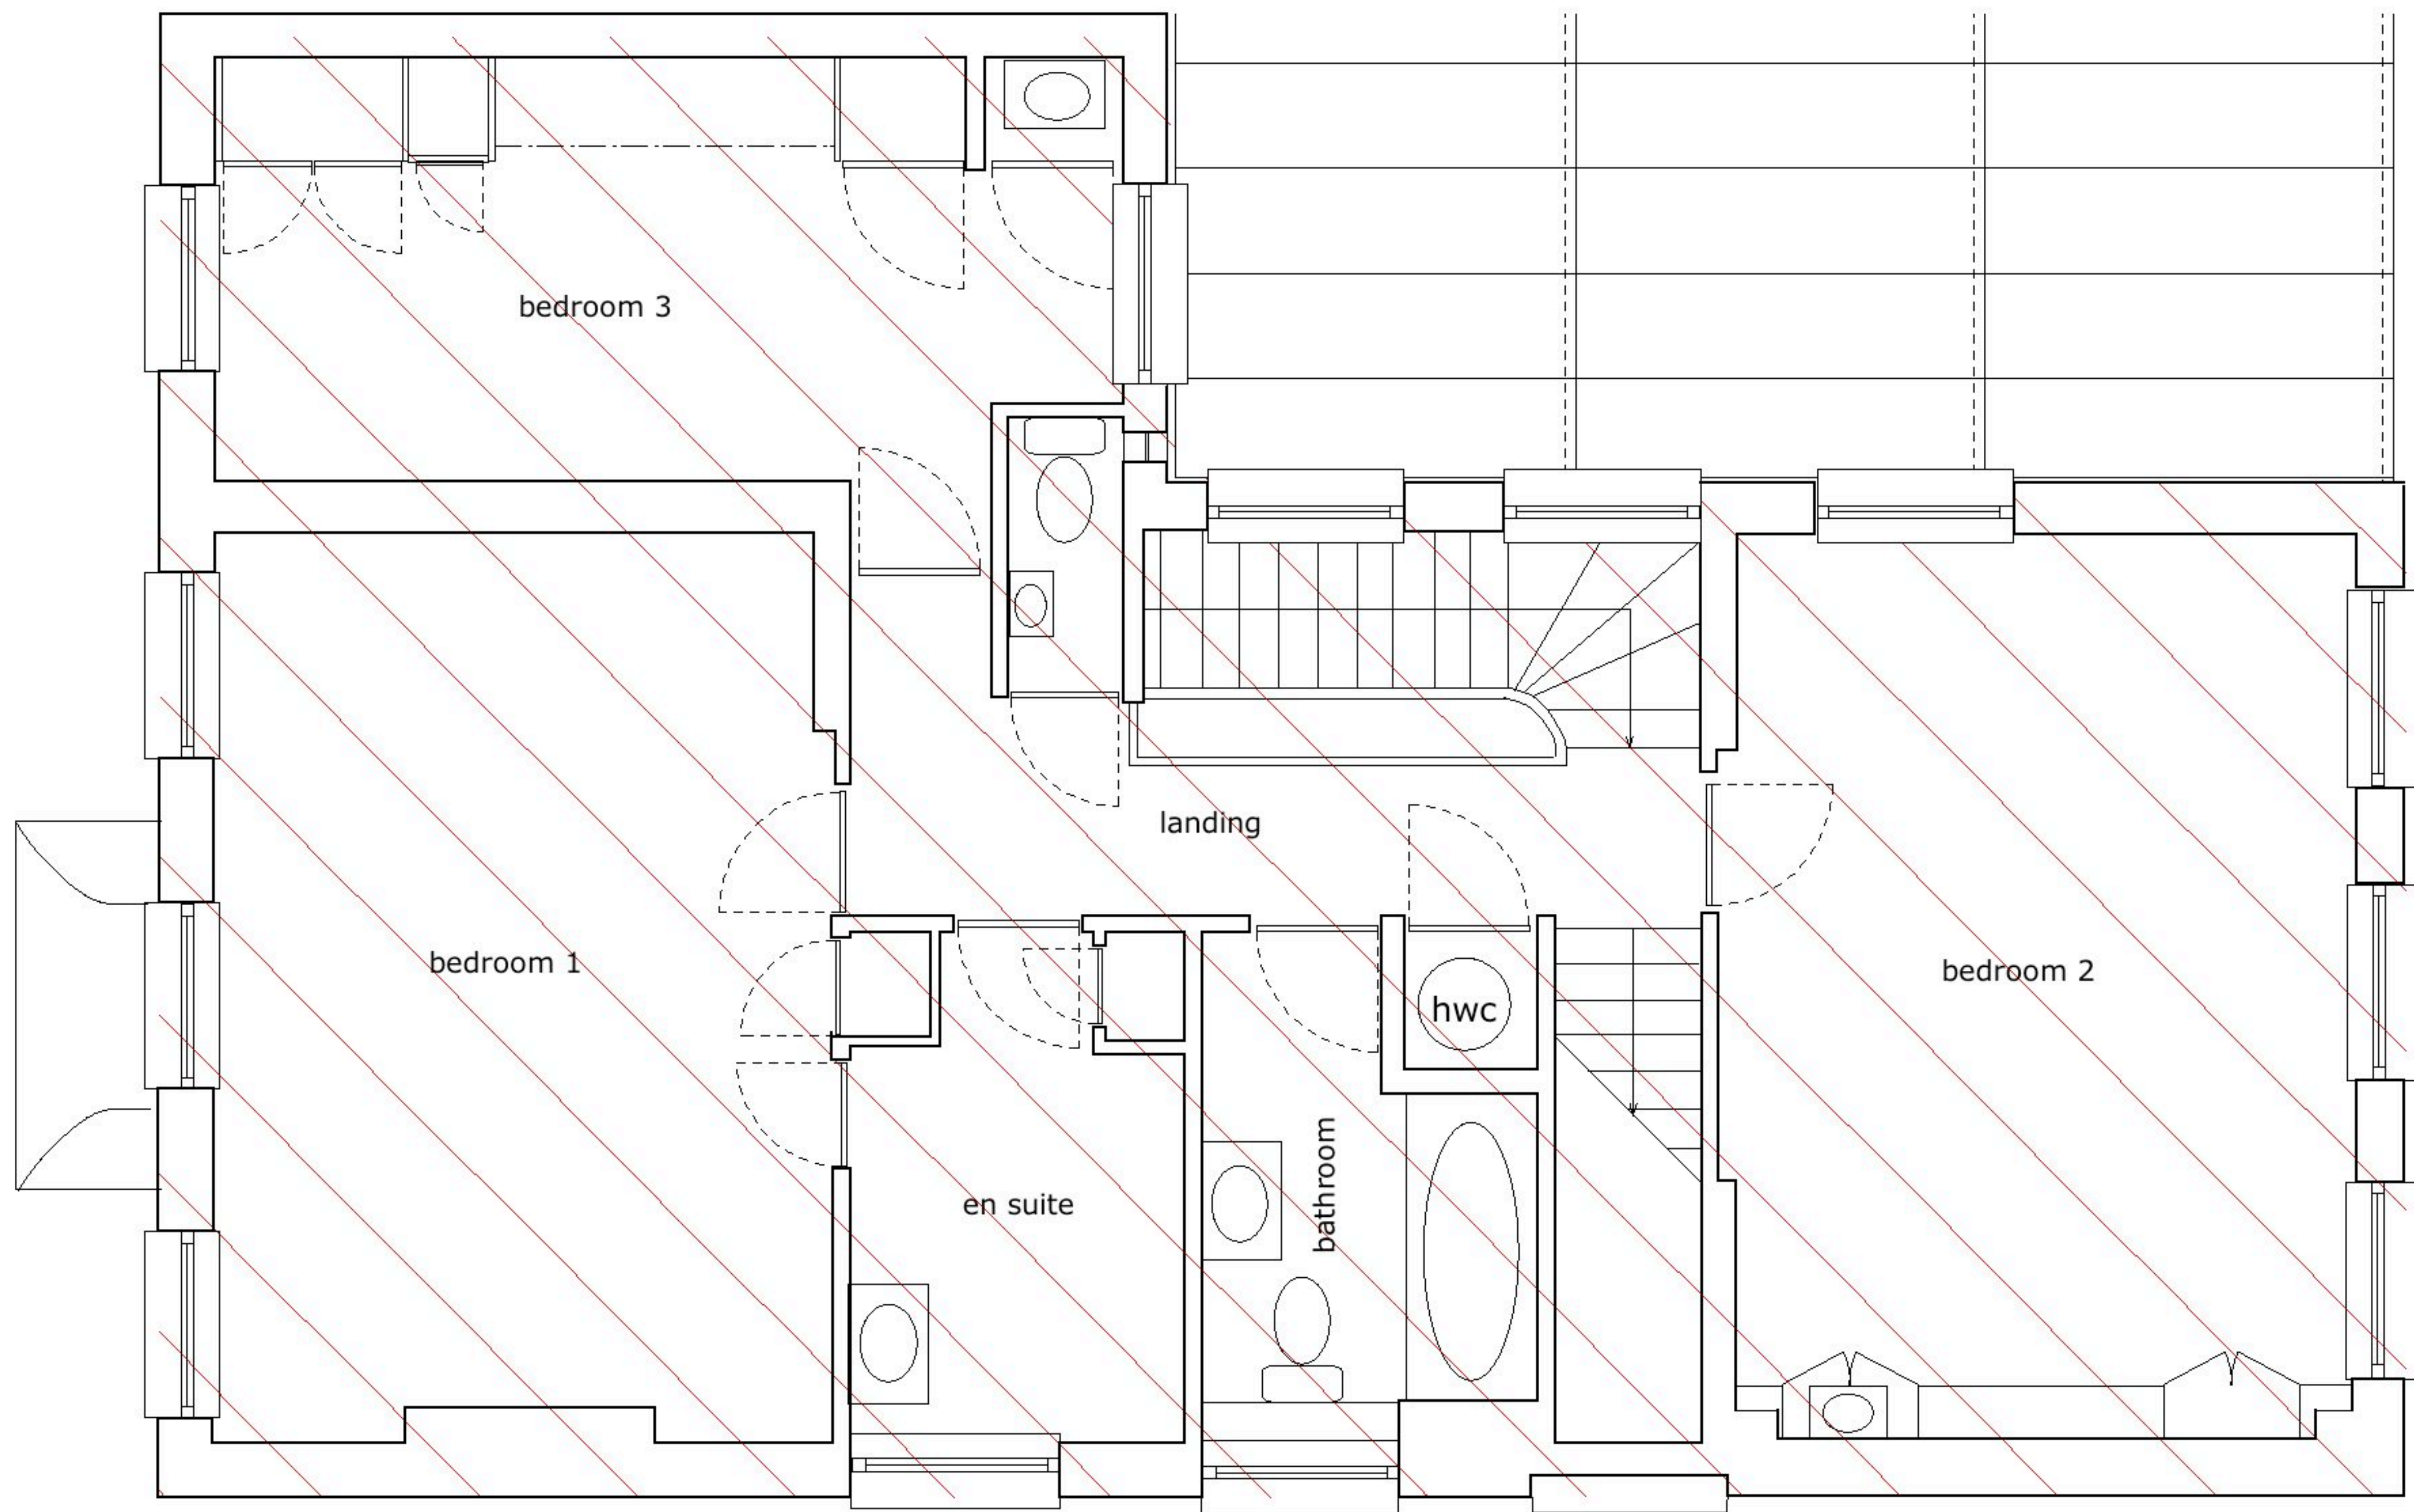

existing first floor area 106 sqm
 existing first floor height 3.09m
 existing first floor volume 106 sqm x 3.09m = 327.45 cu m

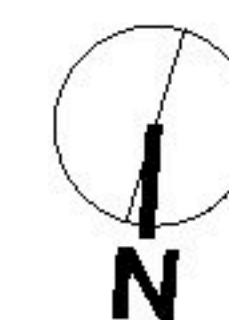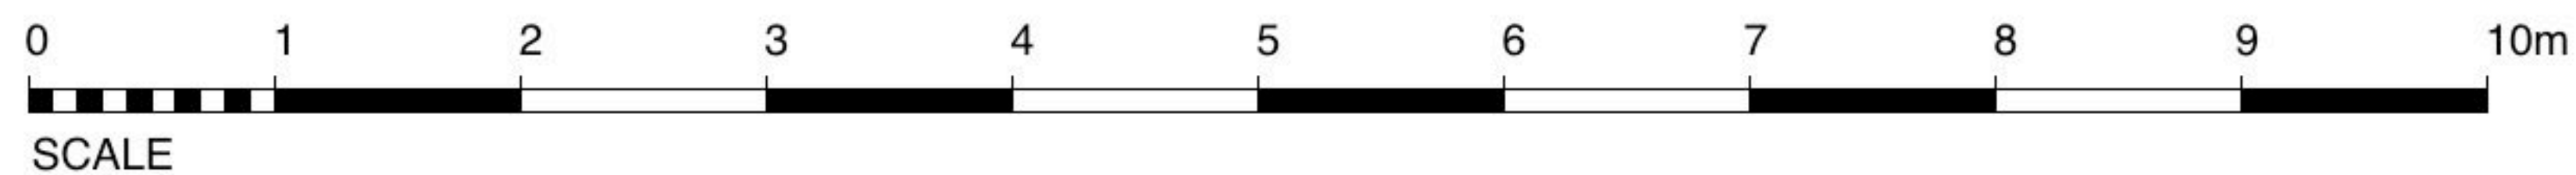


CERTIFICATE OF LAWFULNESS DRAWING



38 HAMPSTEAD GROVE NW3
 EXISTING FIRST FLOOR PLAN

DWG No 38HG-CL-3
 DATE OCT 06
 SCALE 1:50

JONATHAN FREEGARD ARCHITECTS 5 TREDEGAR SQ. LONDON E3 020-8981 5665

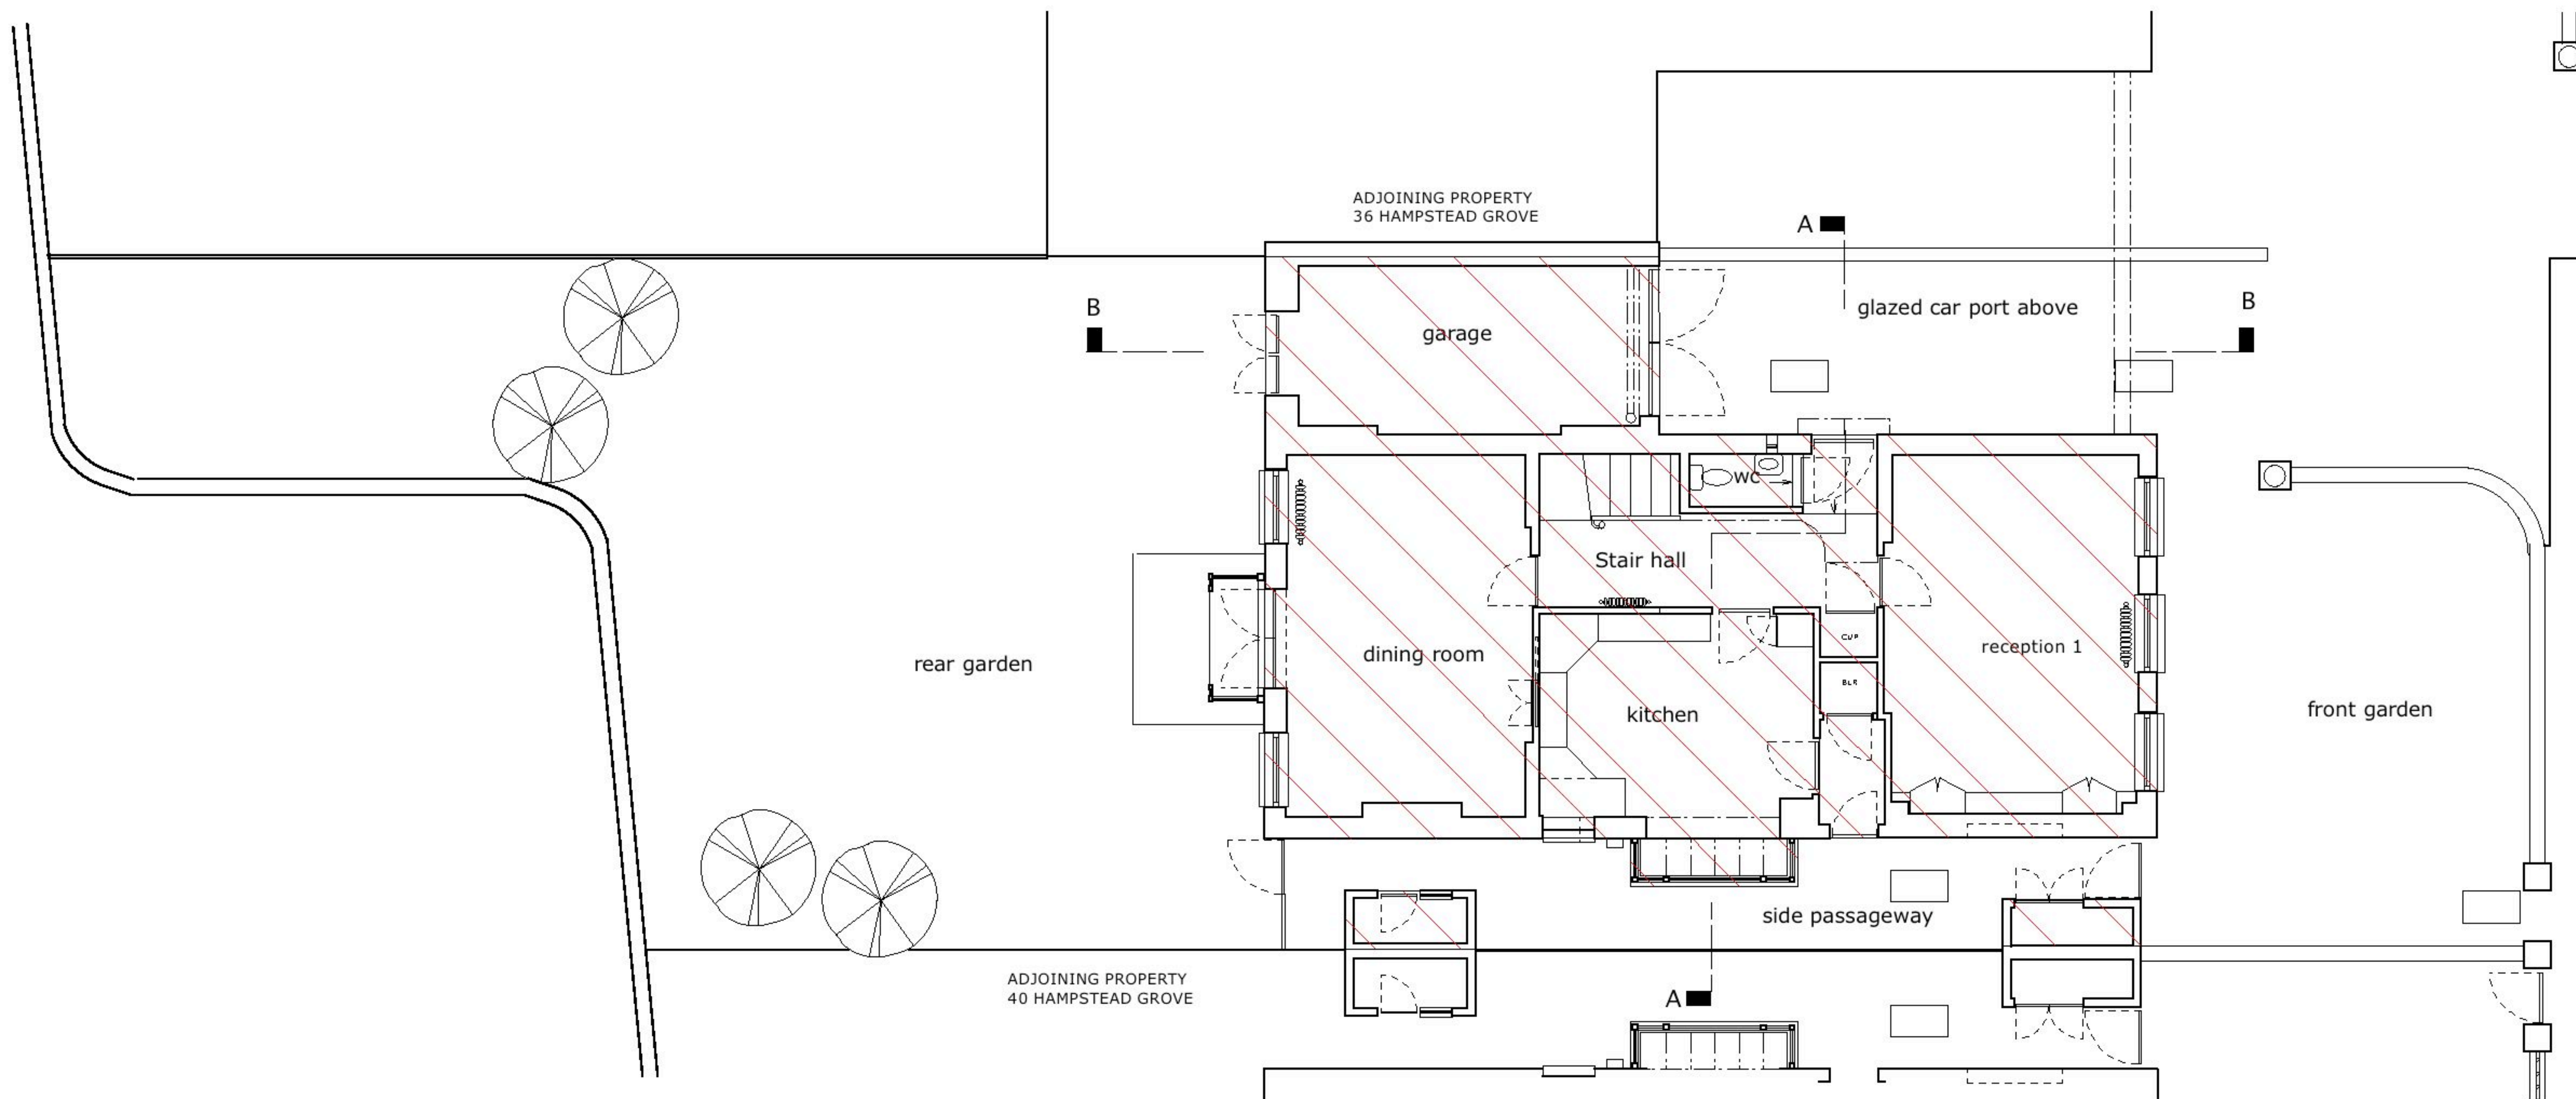

 existing ground floor area 111 sqm
 existing ground floor height 3.81m
 existing ground floor volume 111 sqm x 3.81m = 422.91 cu m

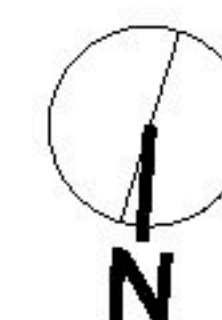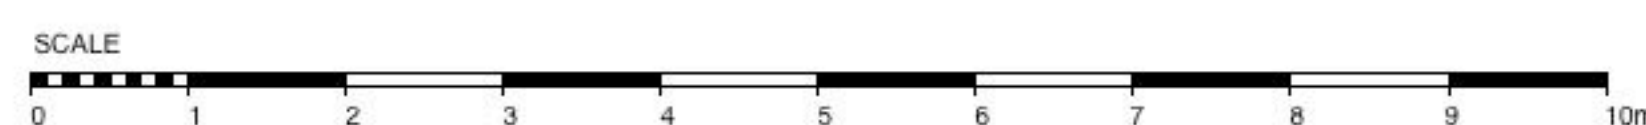

CERTIFICATE OF LAWFULNESS DRAWING

38 HAMPSTEAD GROVE NW3

EXISTING GROUND FLOOR PLAN

JONATHAN FREEGARD ARCHITECTS 5 TREDEGAR SQ. LONDON E3 020-8981 5665

DWG No **38HG-CL-2**

DATE OCT 06

SCALE 1:100