




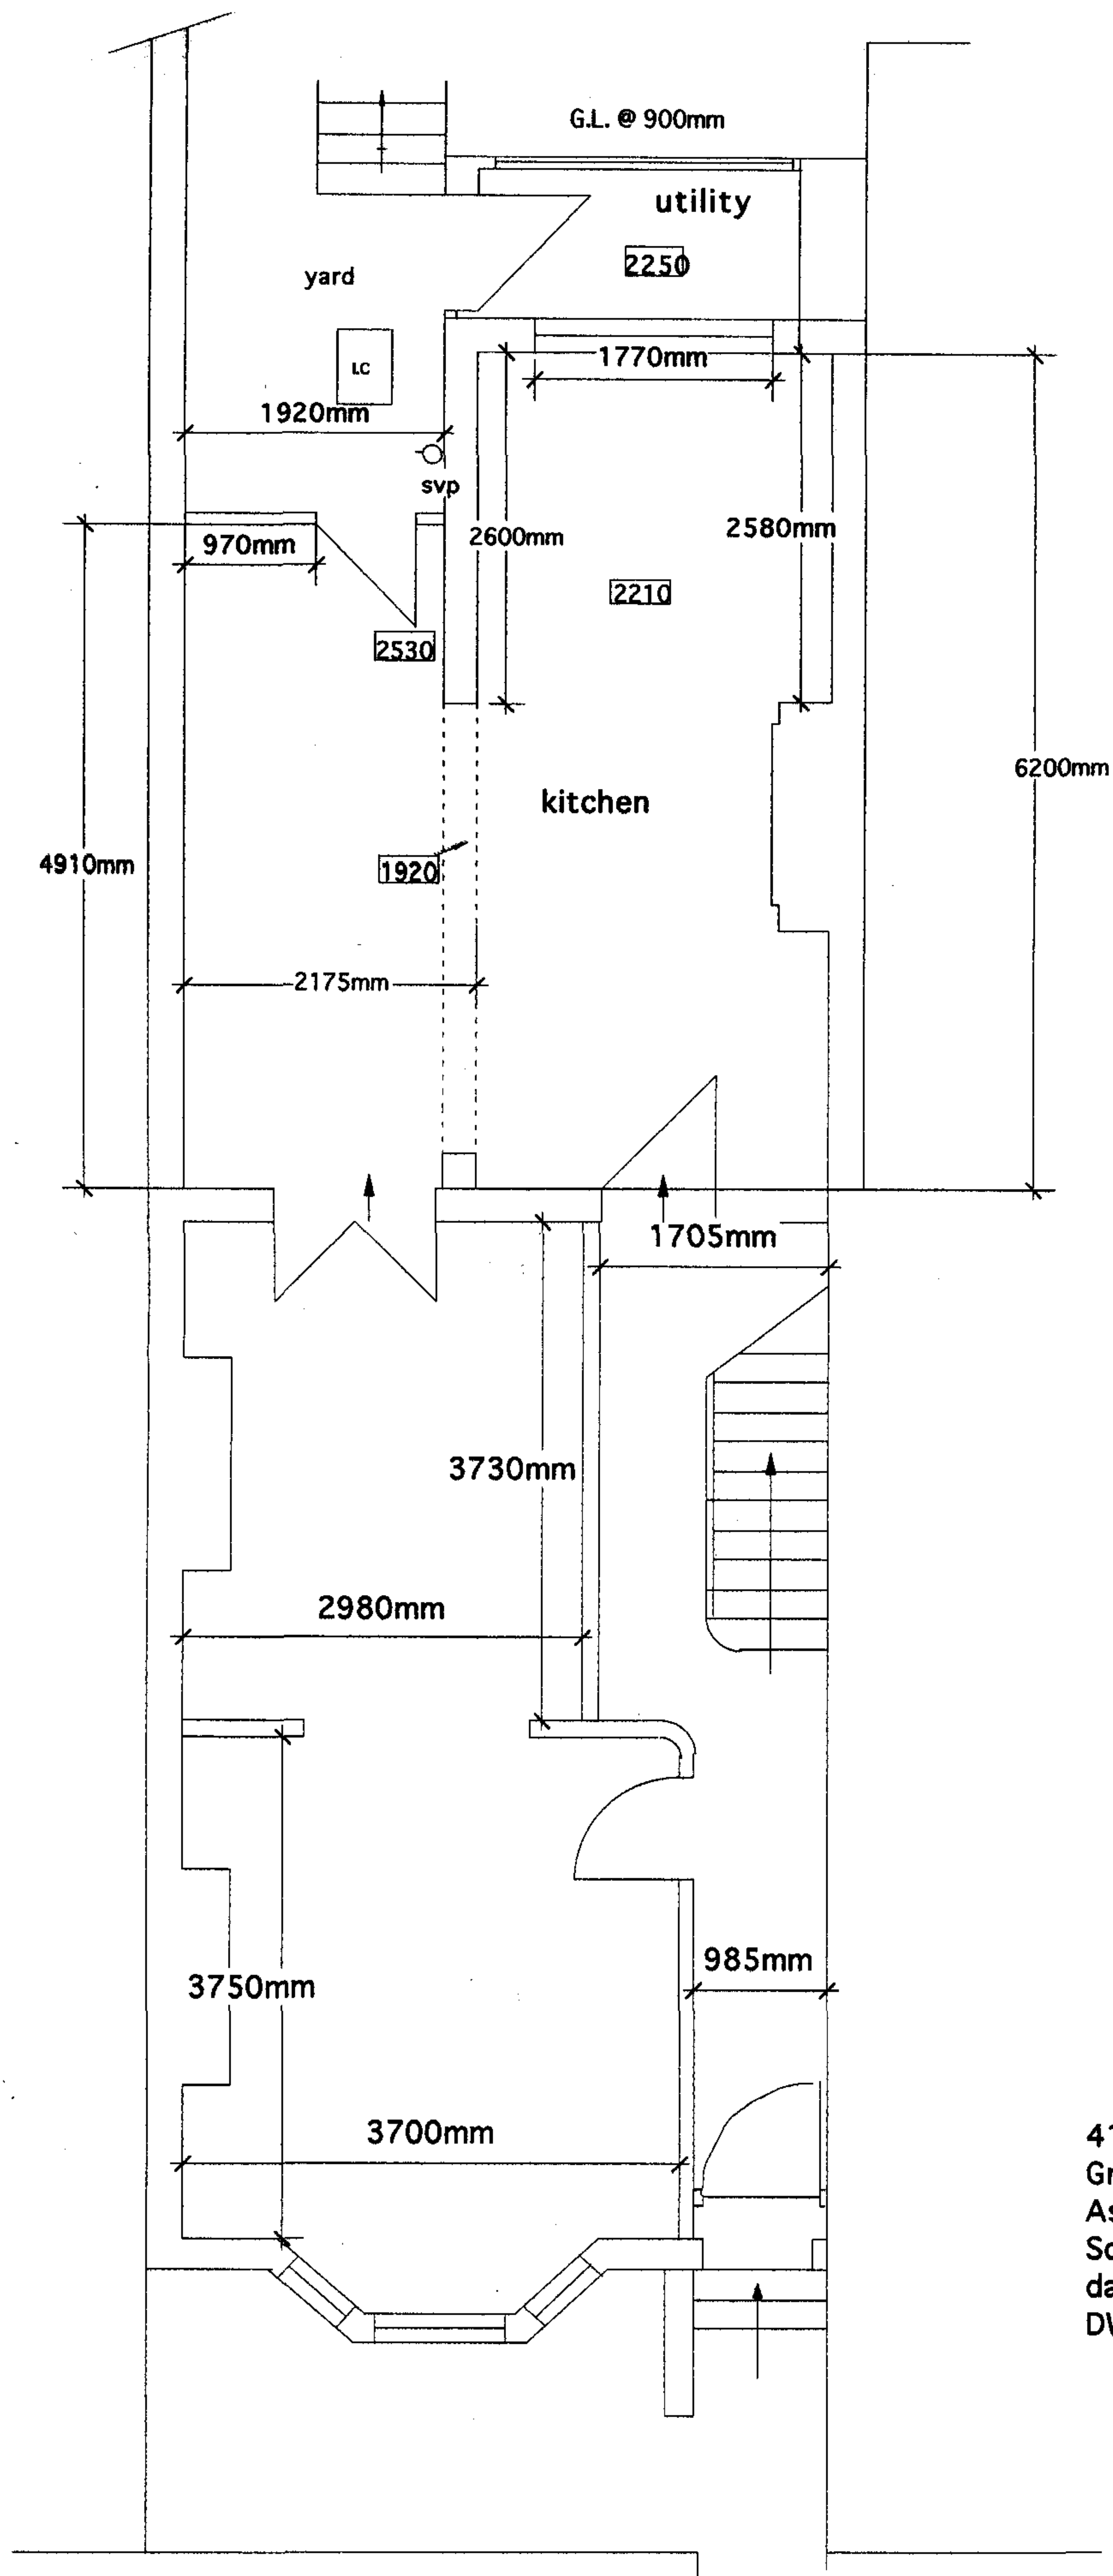


41 Spencer Rise NW5
Ground Floor Plan
As existing
Scale 1:50
date 13/7/06
DWG No Spen 1

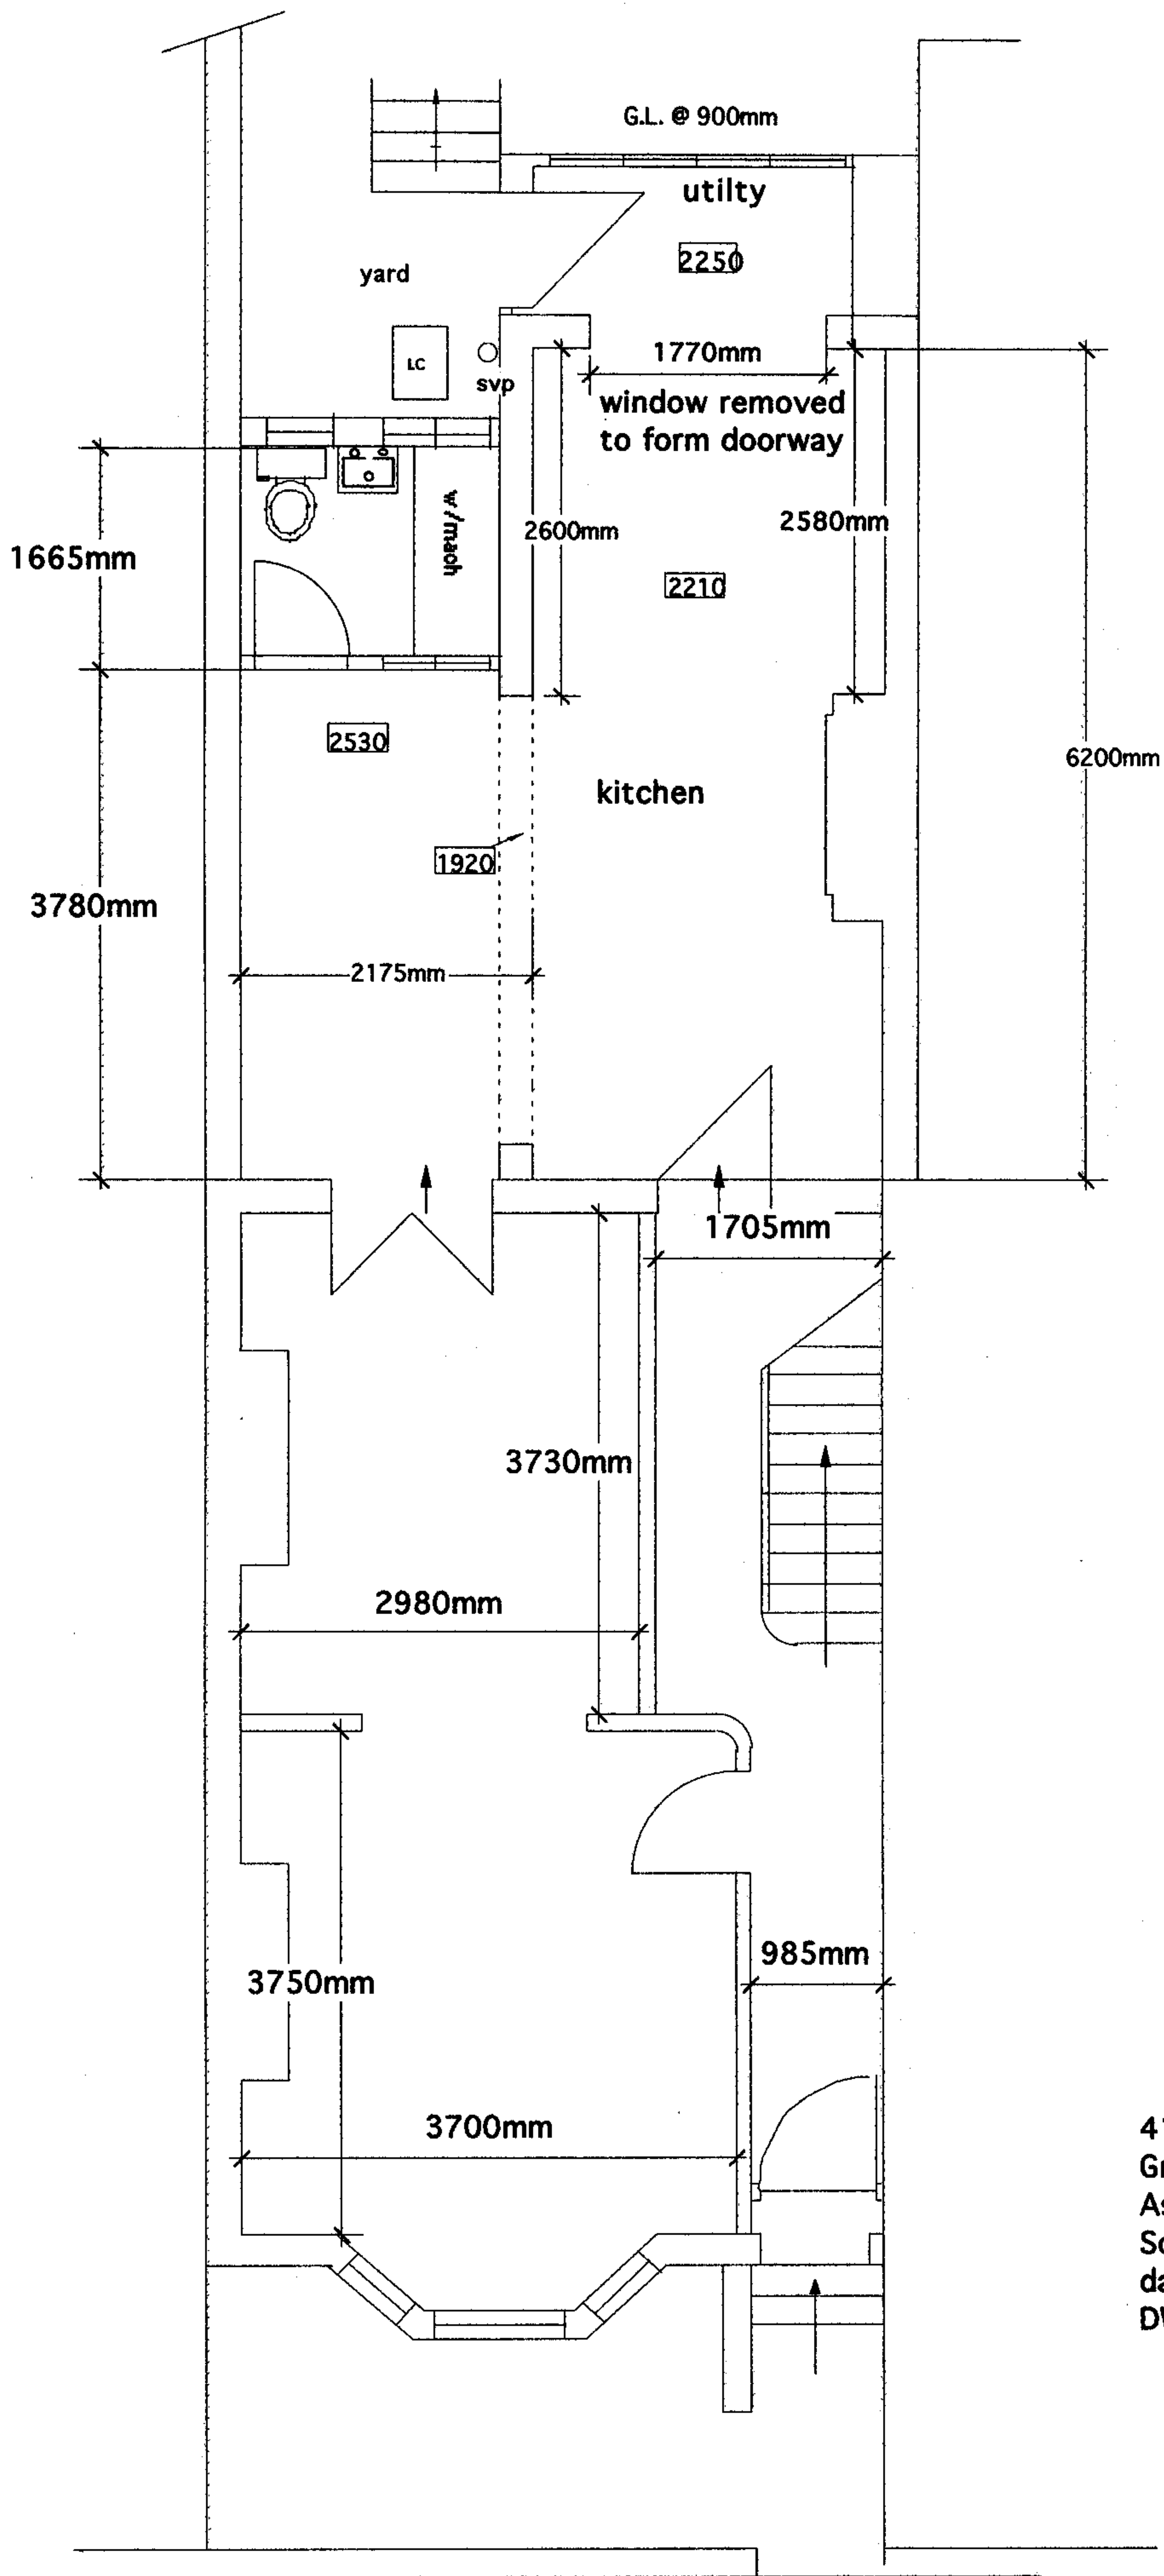


41 Spencer Rise NW5
Ground Floor Plan
As proposed
Scale 1:50
date 19/7/06
DWG No Spen 5

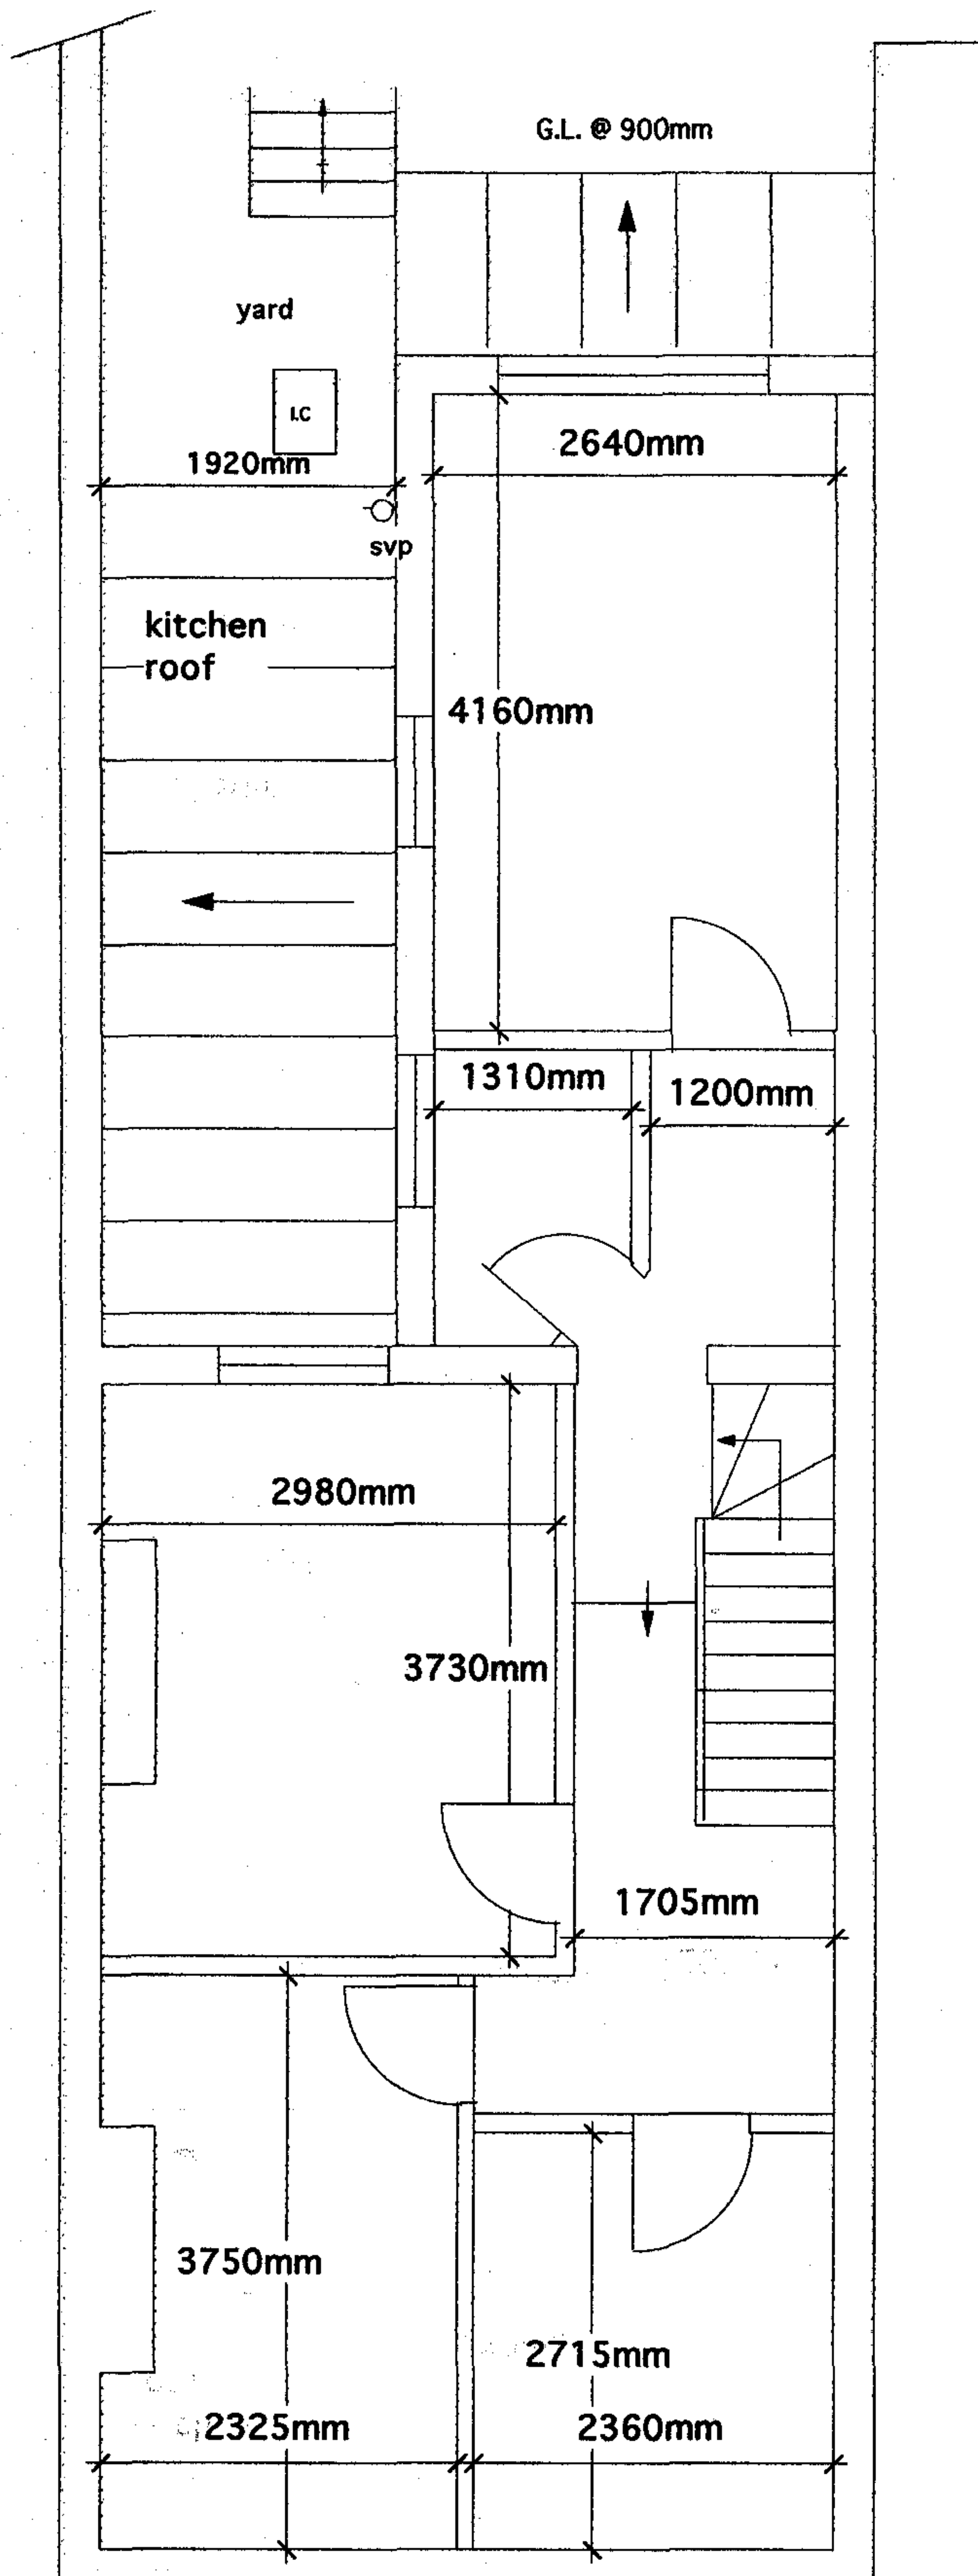

41 Spencer Rise NW5
 1st Floor Plan
 As existing
 Scale 1:50
 date 13/7/06
 DWG No Spen 10

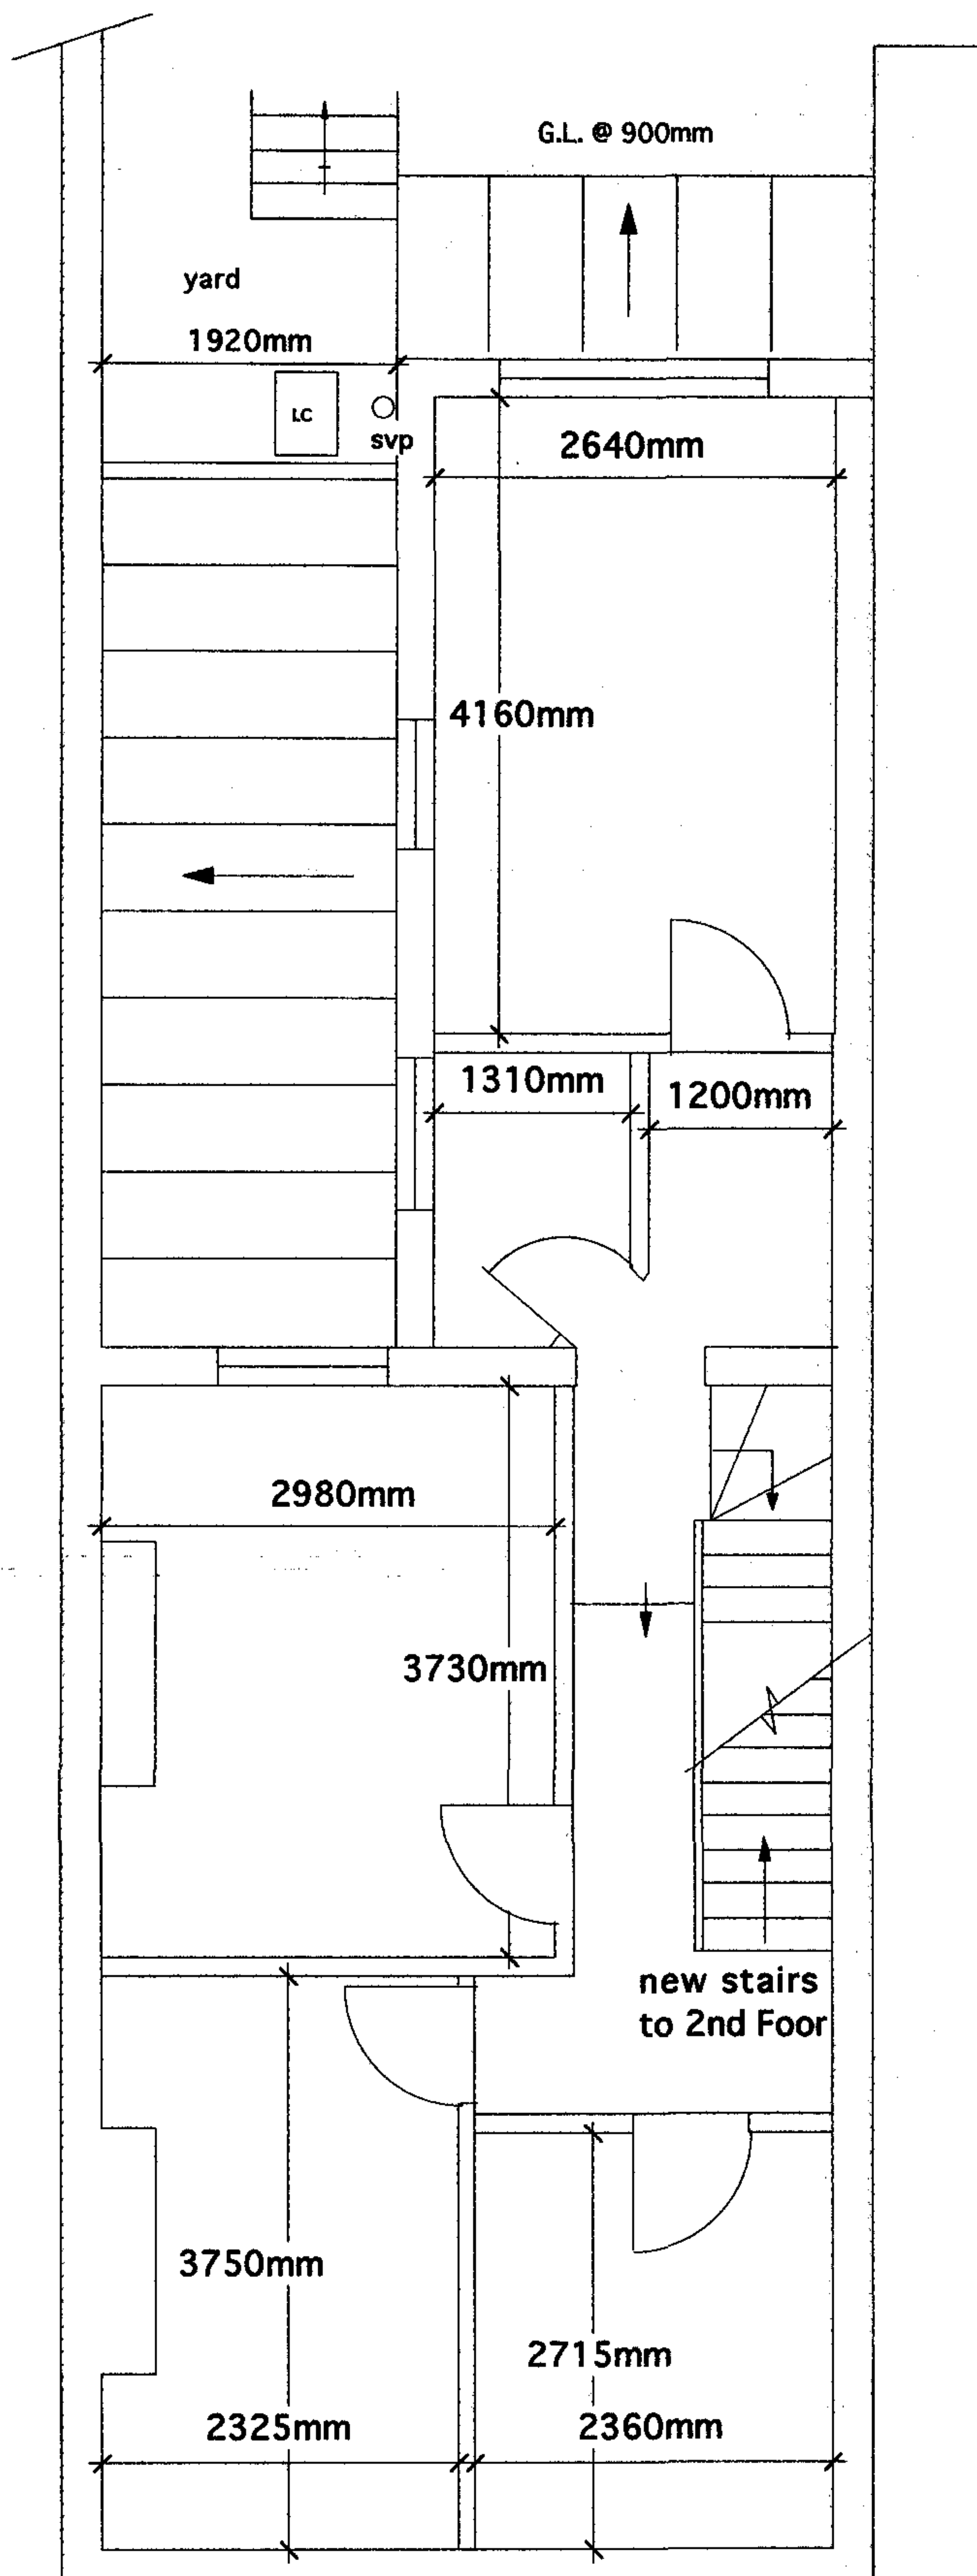

41 Spencer Rise NW5
 1st Floor Plan
 As proposed
 Scale 1:50
 date 17/7/06
 DWG No Spen 20

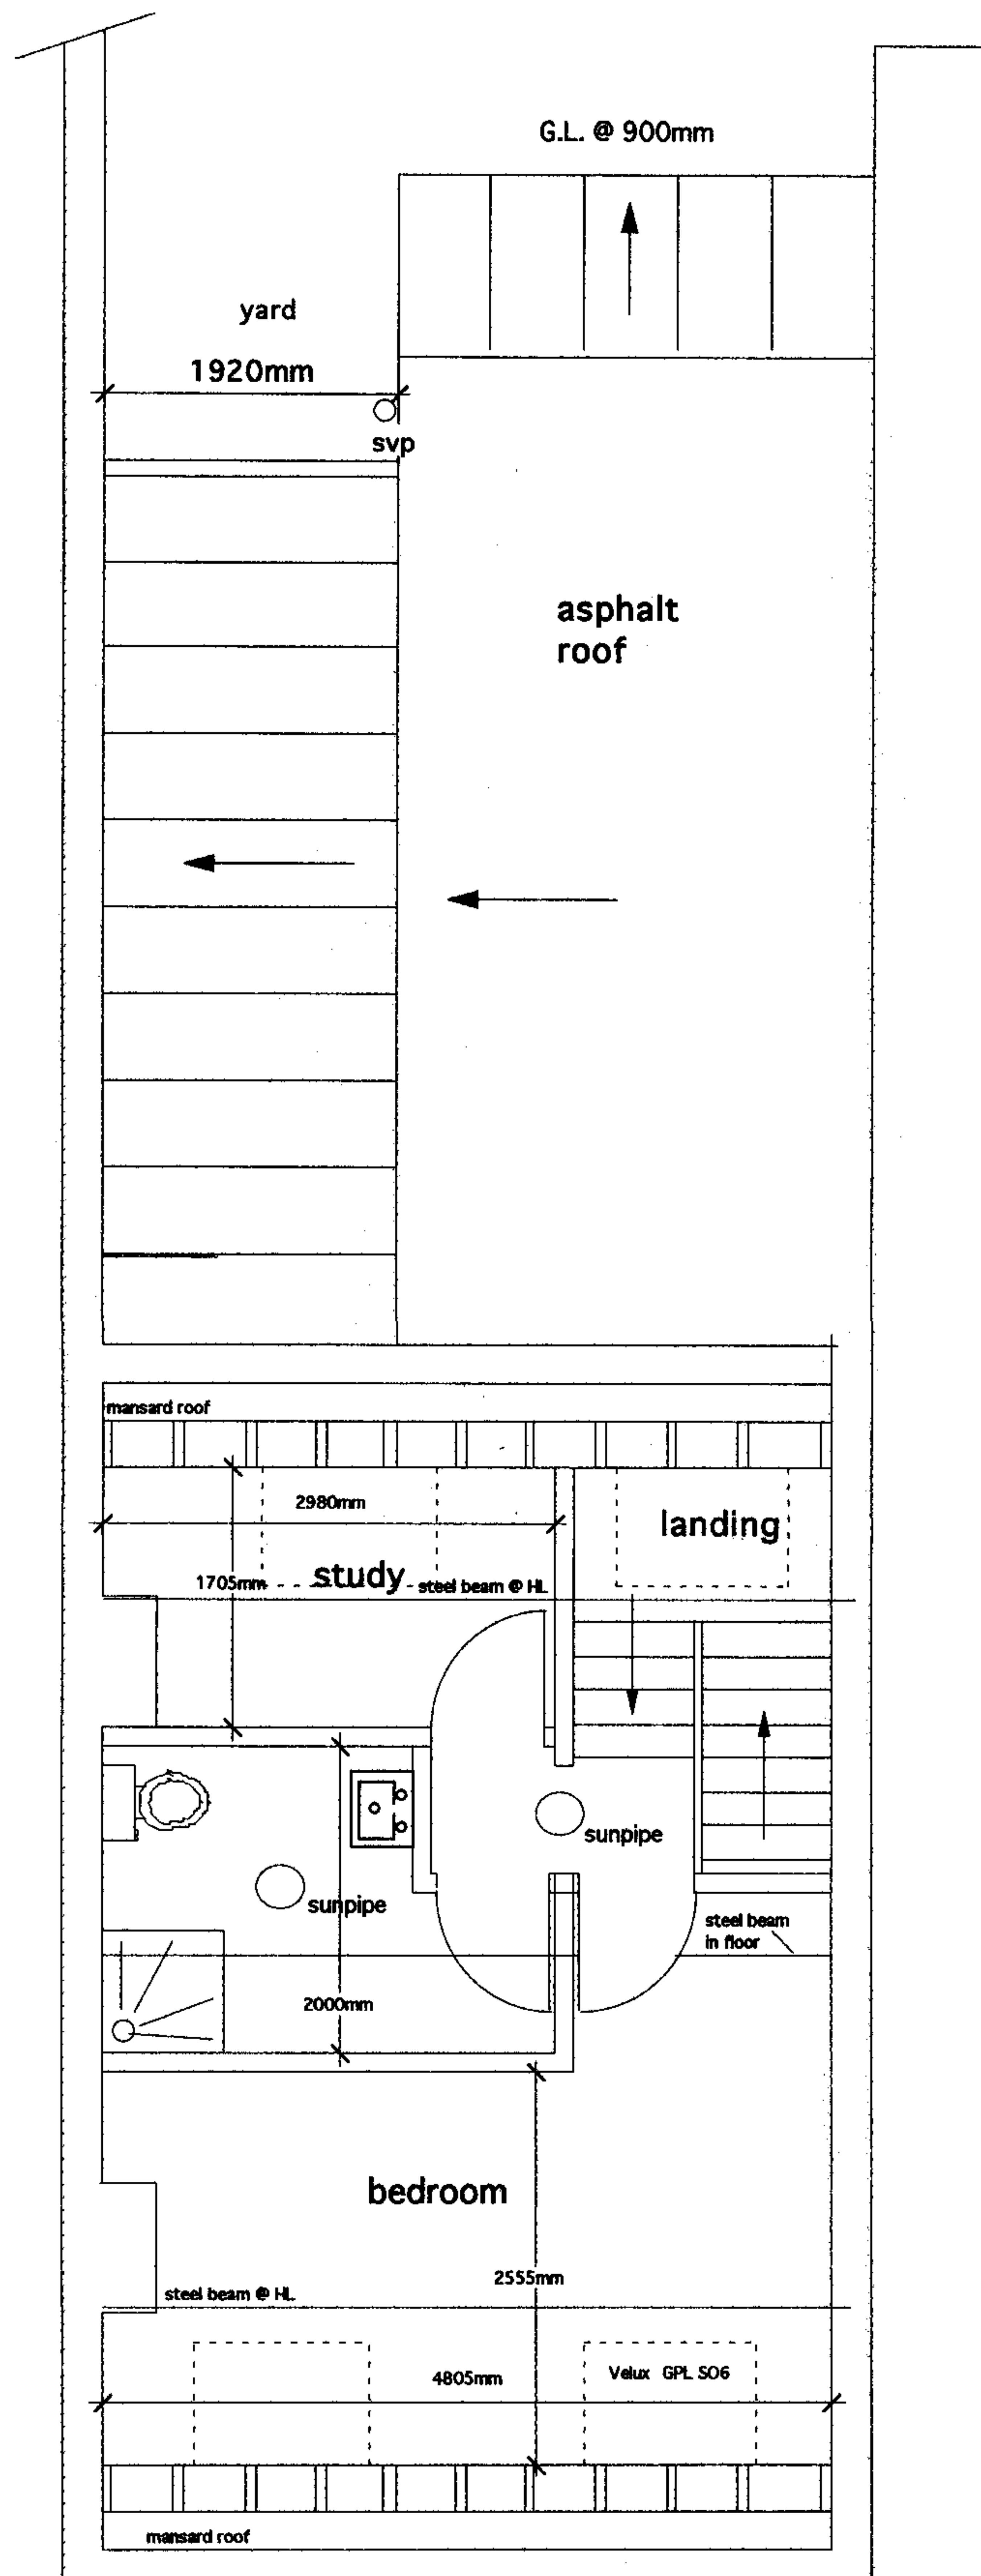


41 Spencer Rise NW5
 2nd Floor Plan
 As proposed
 Scale 1:50
 date 18/7/06
 DWG No Spen 30

41 Spencer Rise NW5
Front & rear elevations
As proposed
Scale 1:50
date 20/7/06
DWG No Spen 40



FRONT ELEVATION

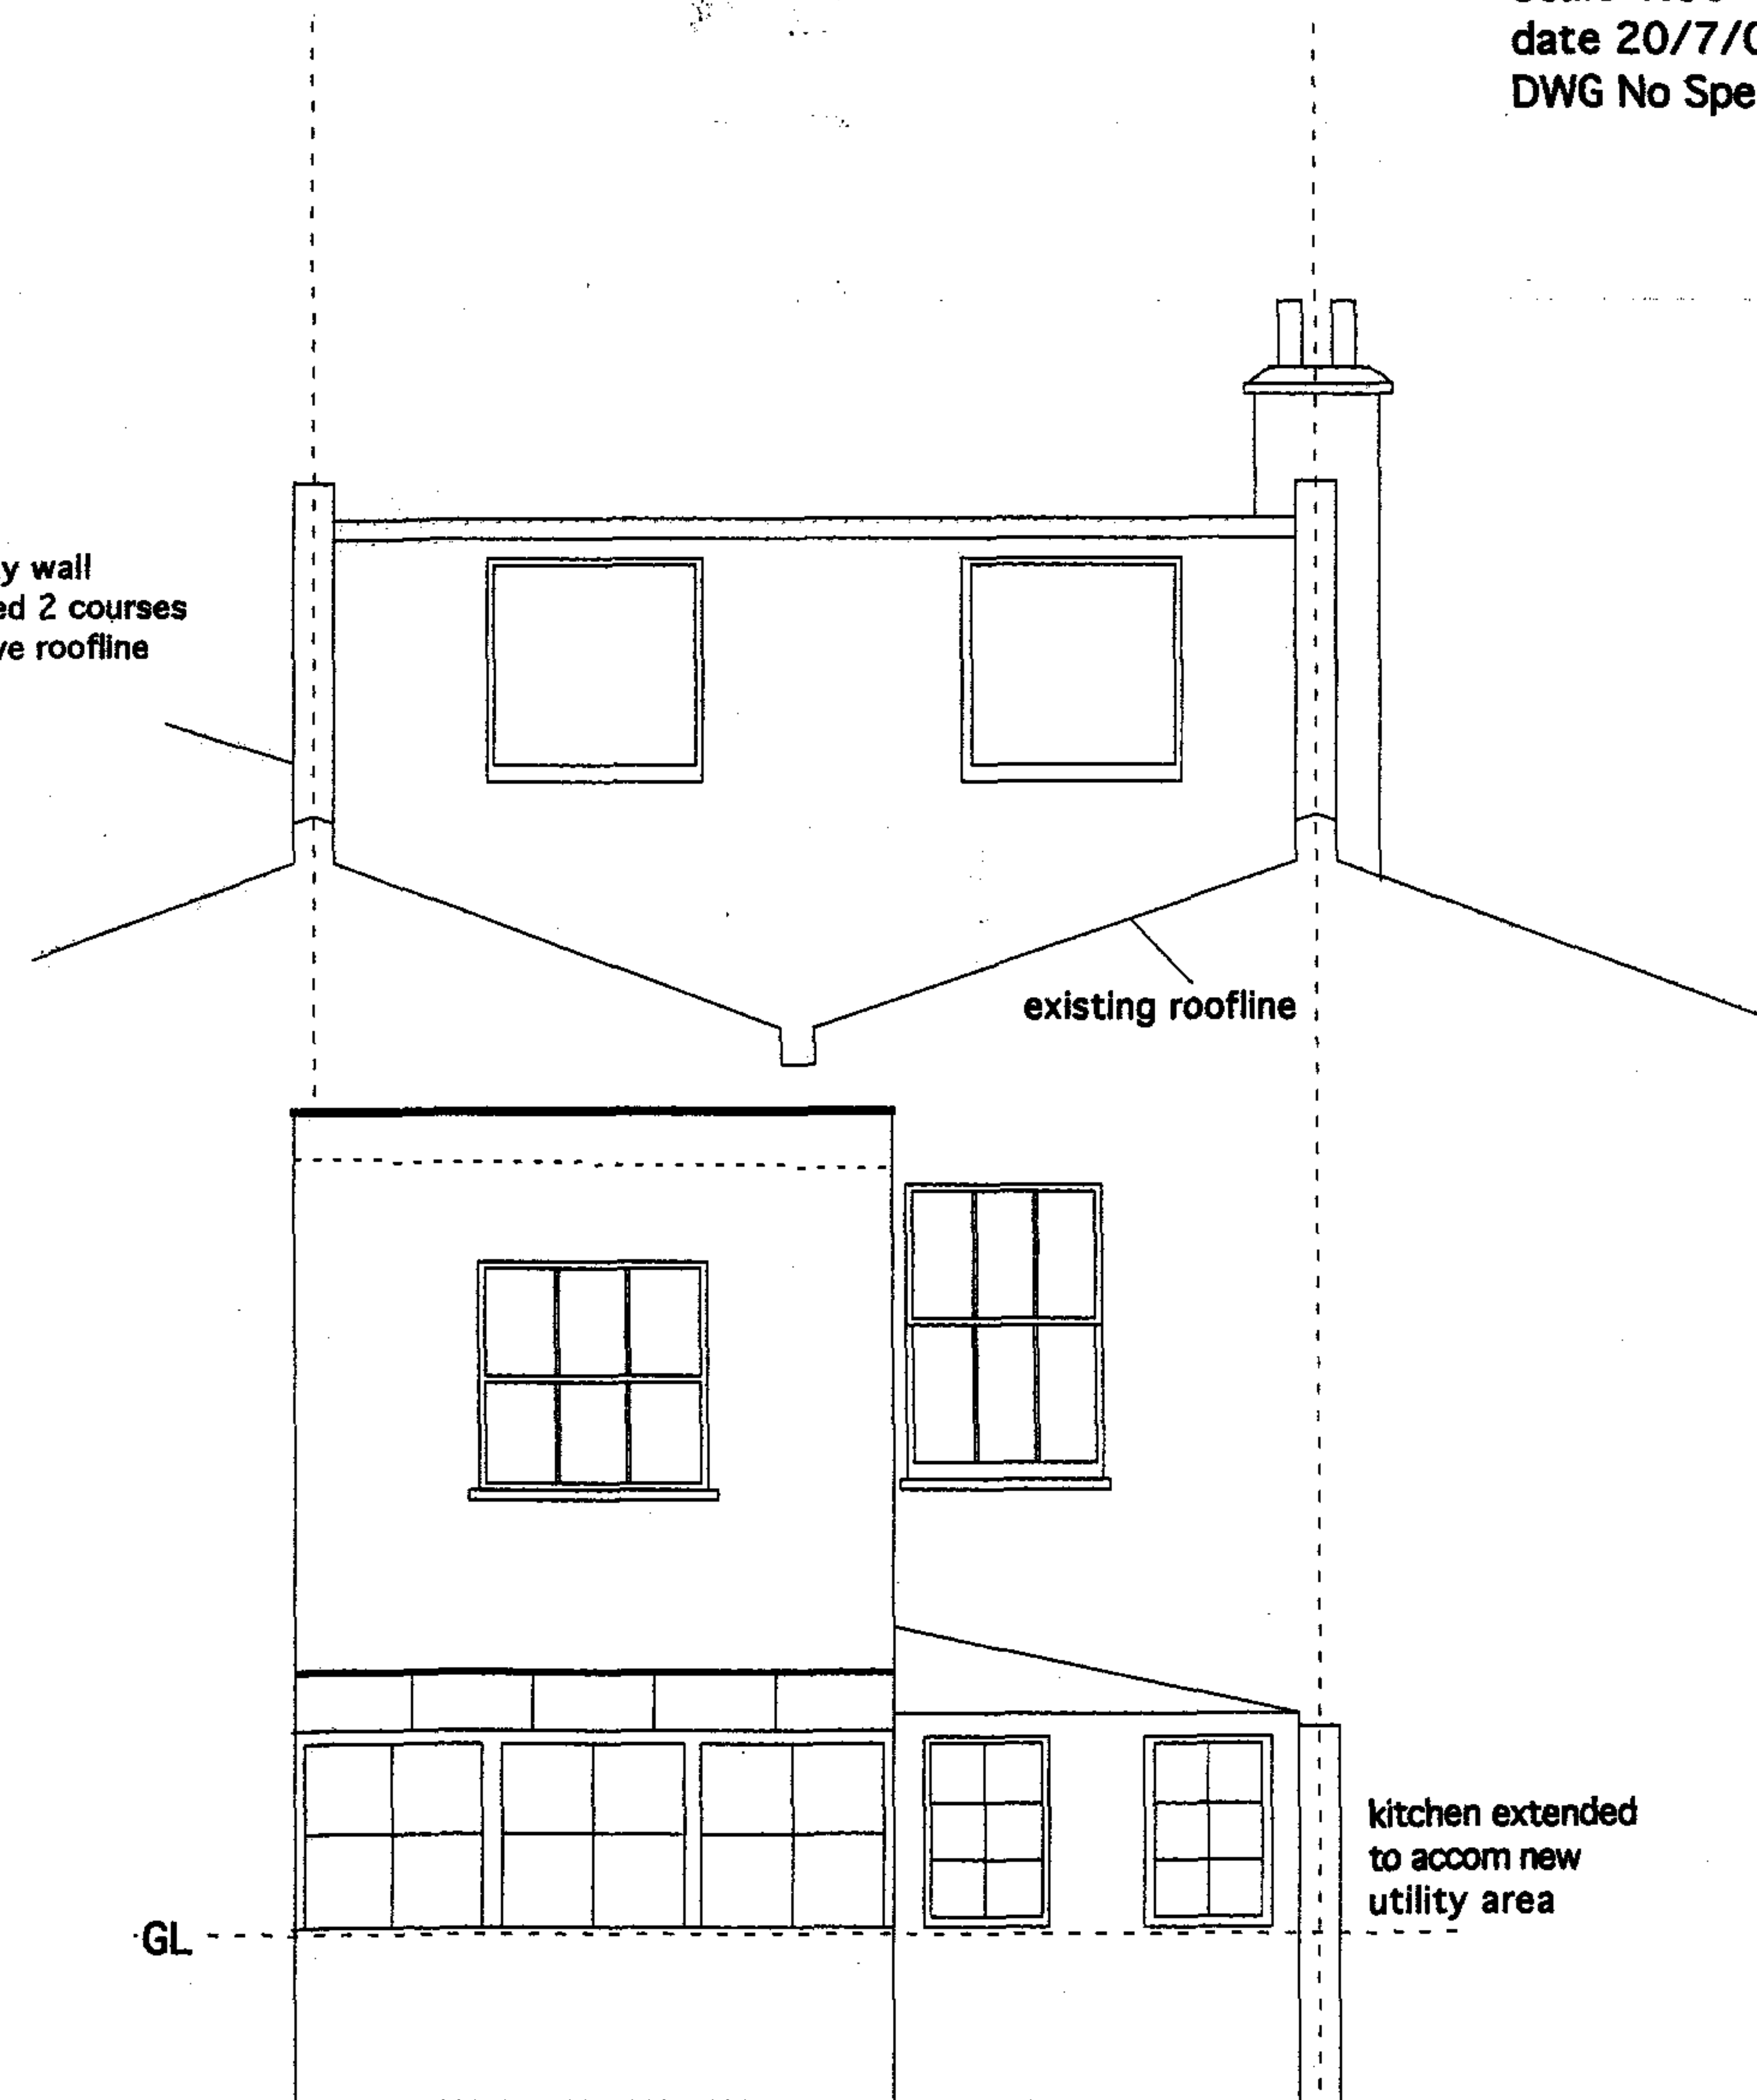


REAR ELEVATION

new mansard roof
covered in manufactured
slates and lead top to
falls 4 No Velux GPL S06

chimney & party wall
raised in salvaged stocks
existing chimney pots re-used
brick on edge coping to new
parapets


existing parapet retained
new lead box gutter behind
to discharge into new
hopper

existing brickwork retained to
rear with brick on edge coping
from salvaged stocks
new box gutter

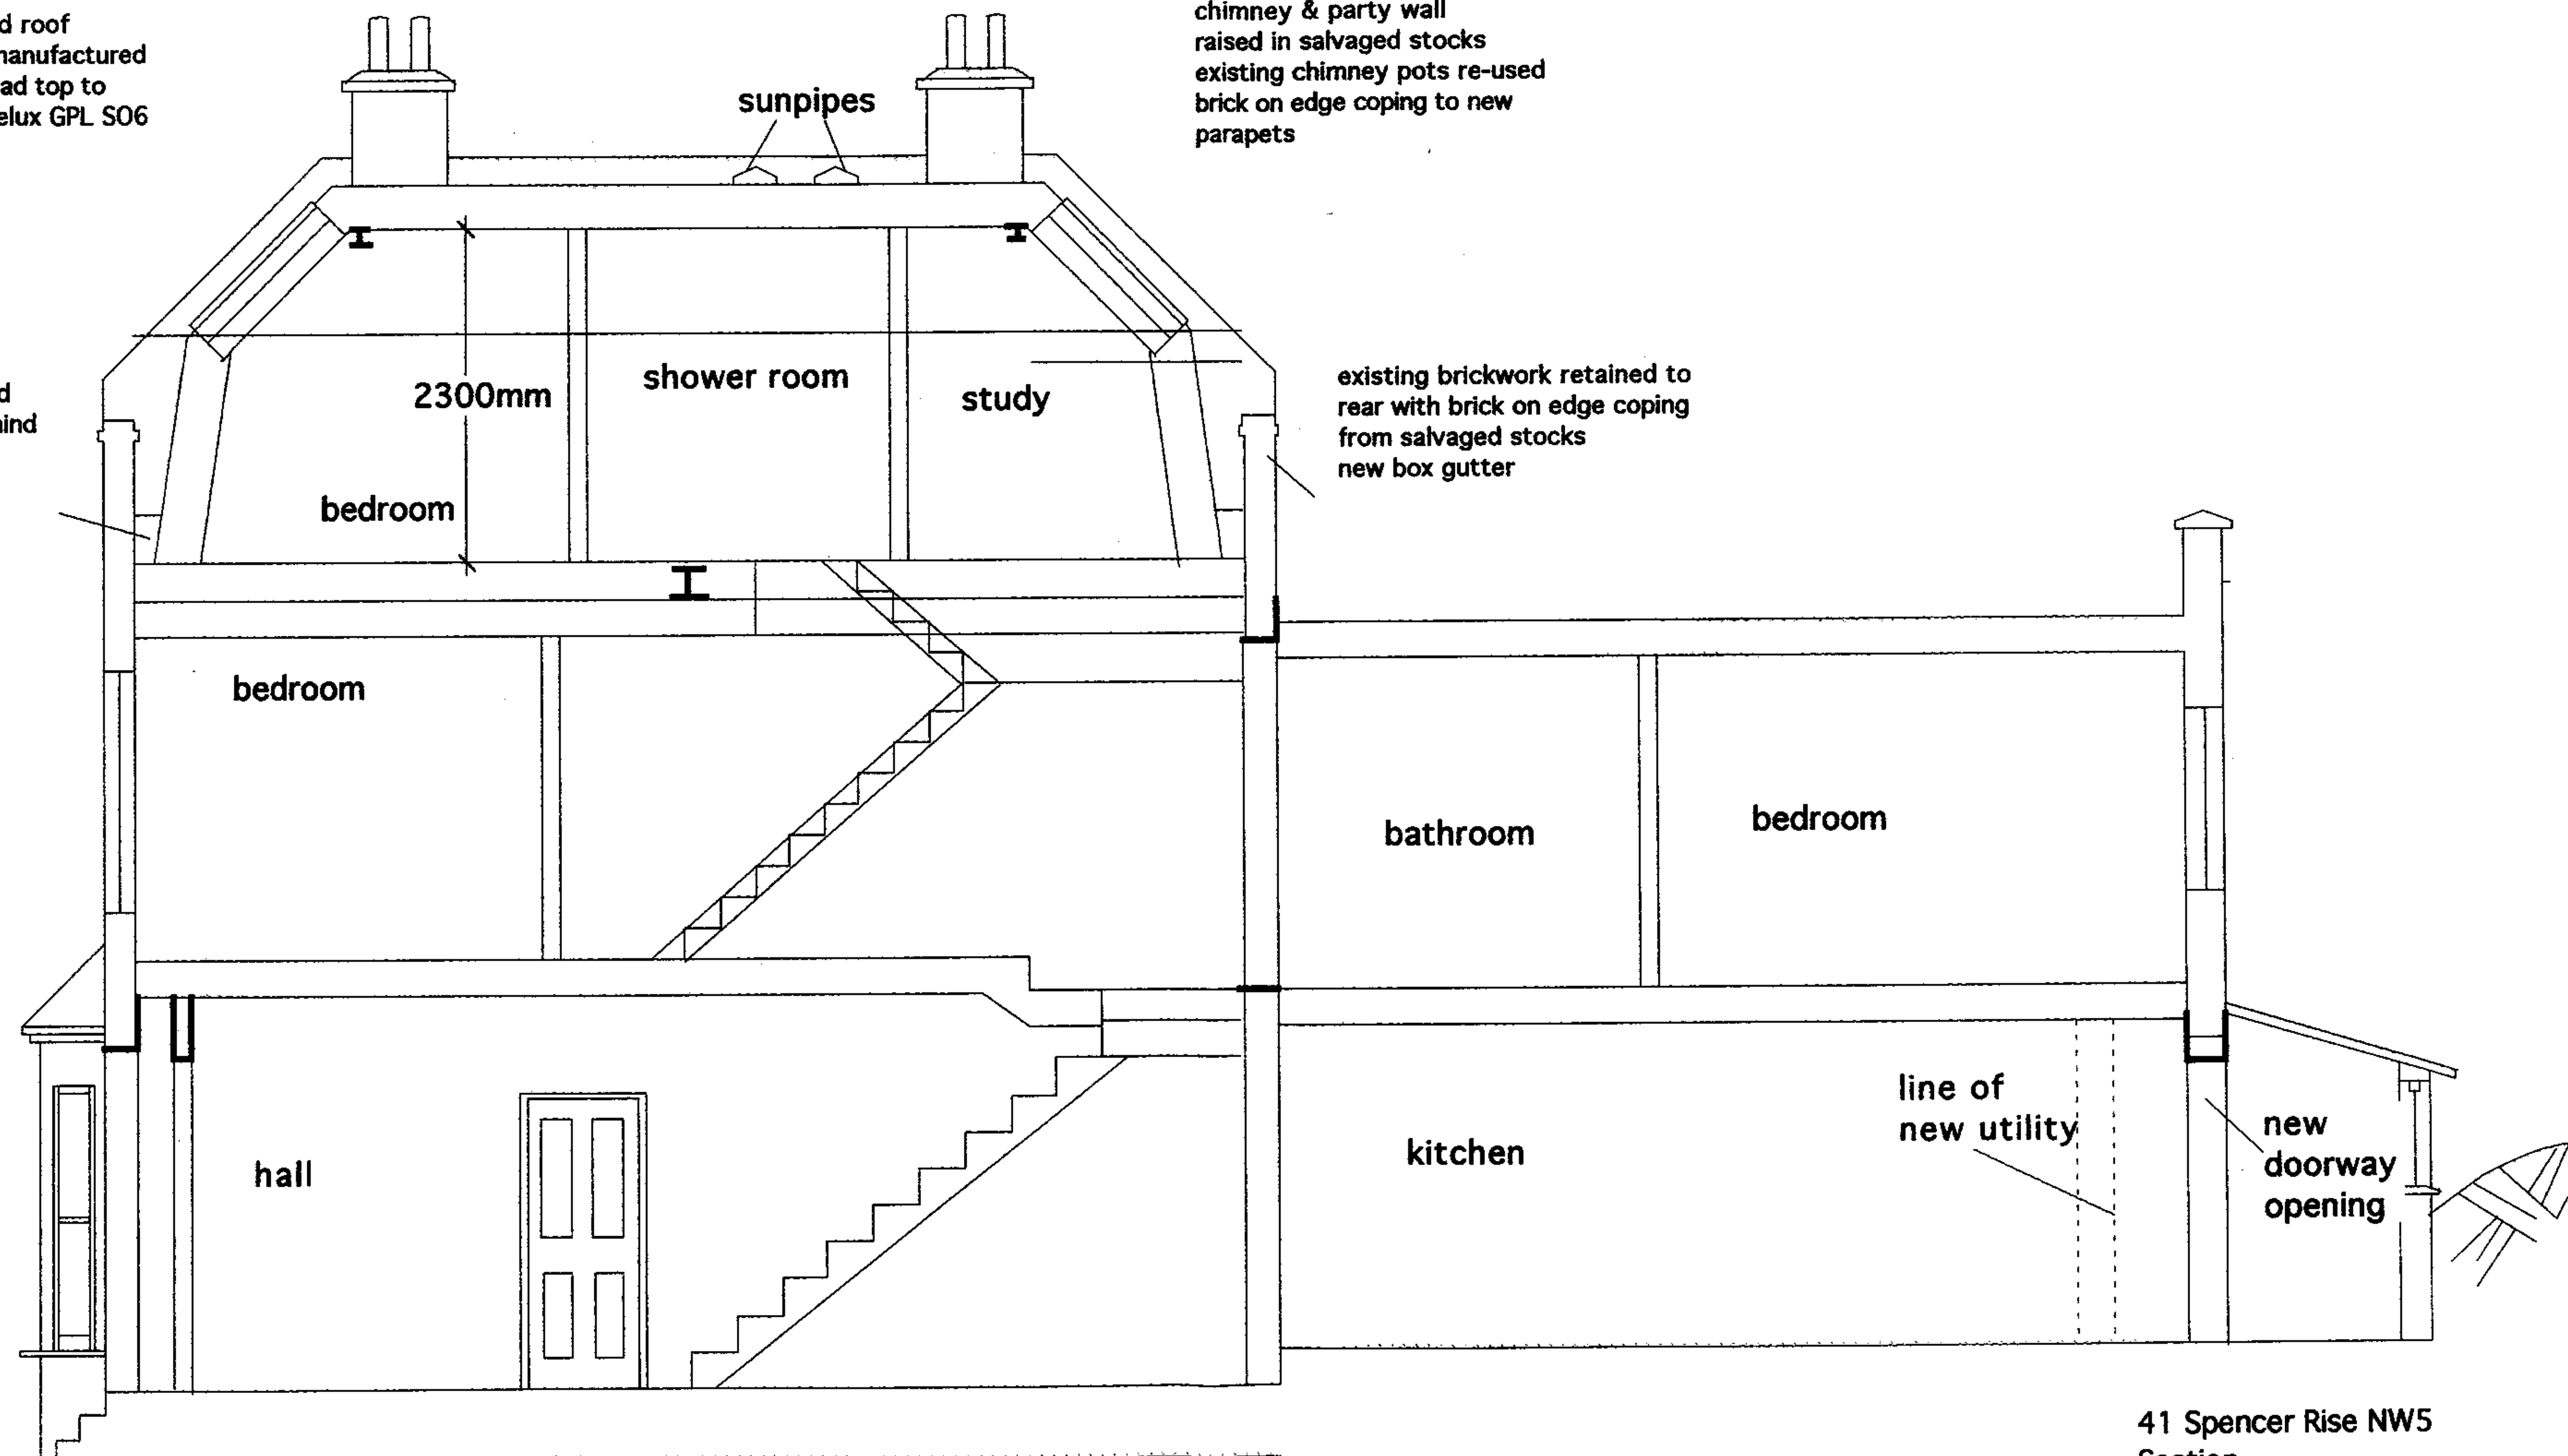


41 Spencer Rise NW5
Section
As proposed
Scale 1:50
date 19/7/06
DWG No Spen 45

Front elevation wall constructed of yellow London stocks in English bond with painted timber sliding sashes with decorative corncicing. Zinc covering. to bay roof. Main London roof covered with natural slate.

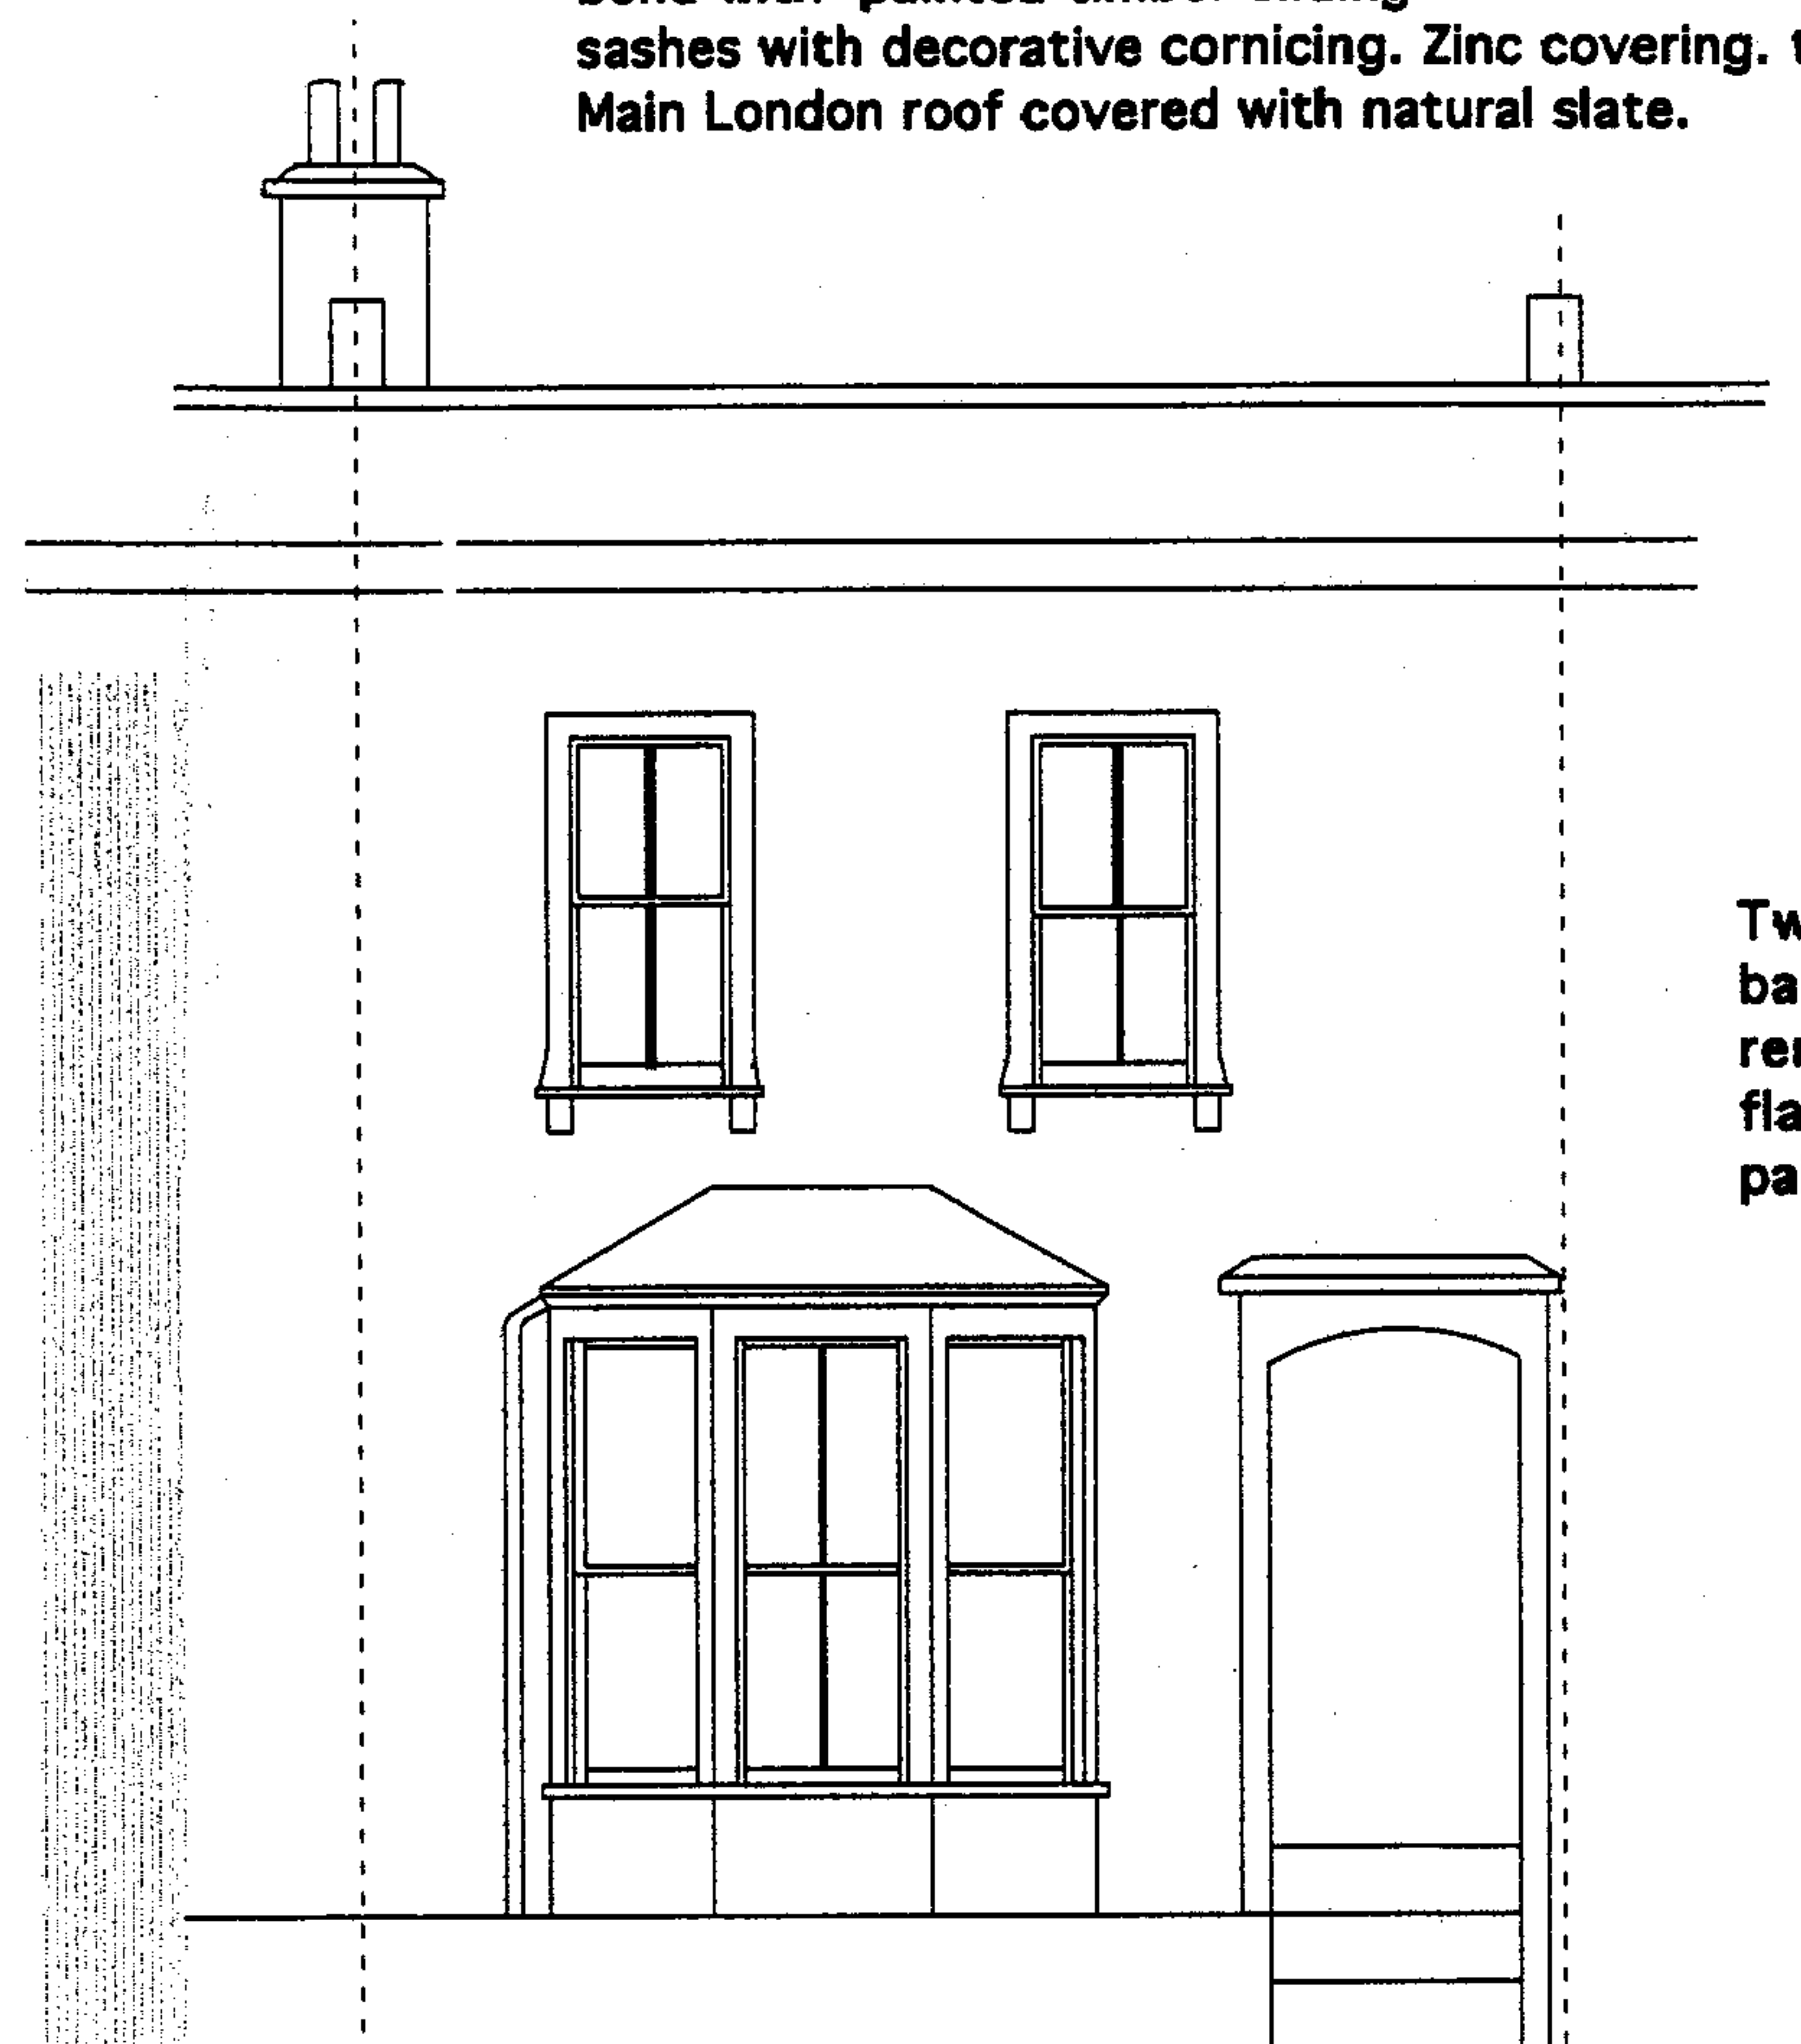

FRONT ELEVATION

Two-storey back addition with rendered finish asphalt flat roof. All joinery in painted softwood

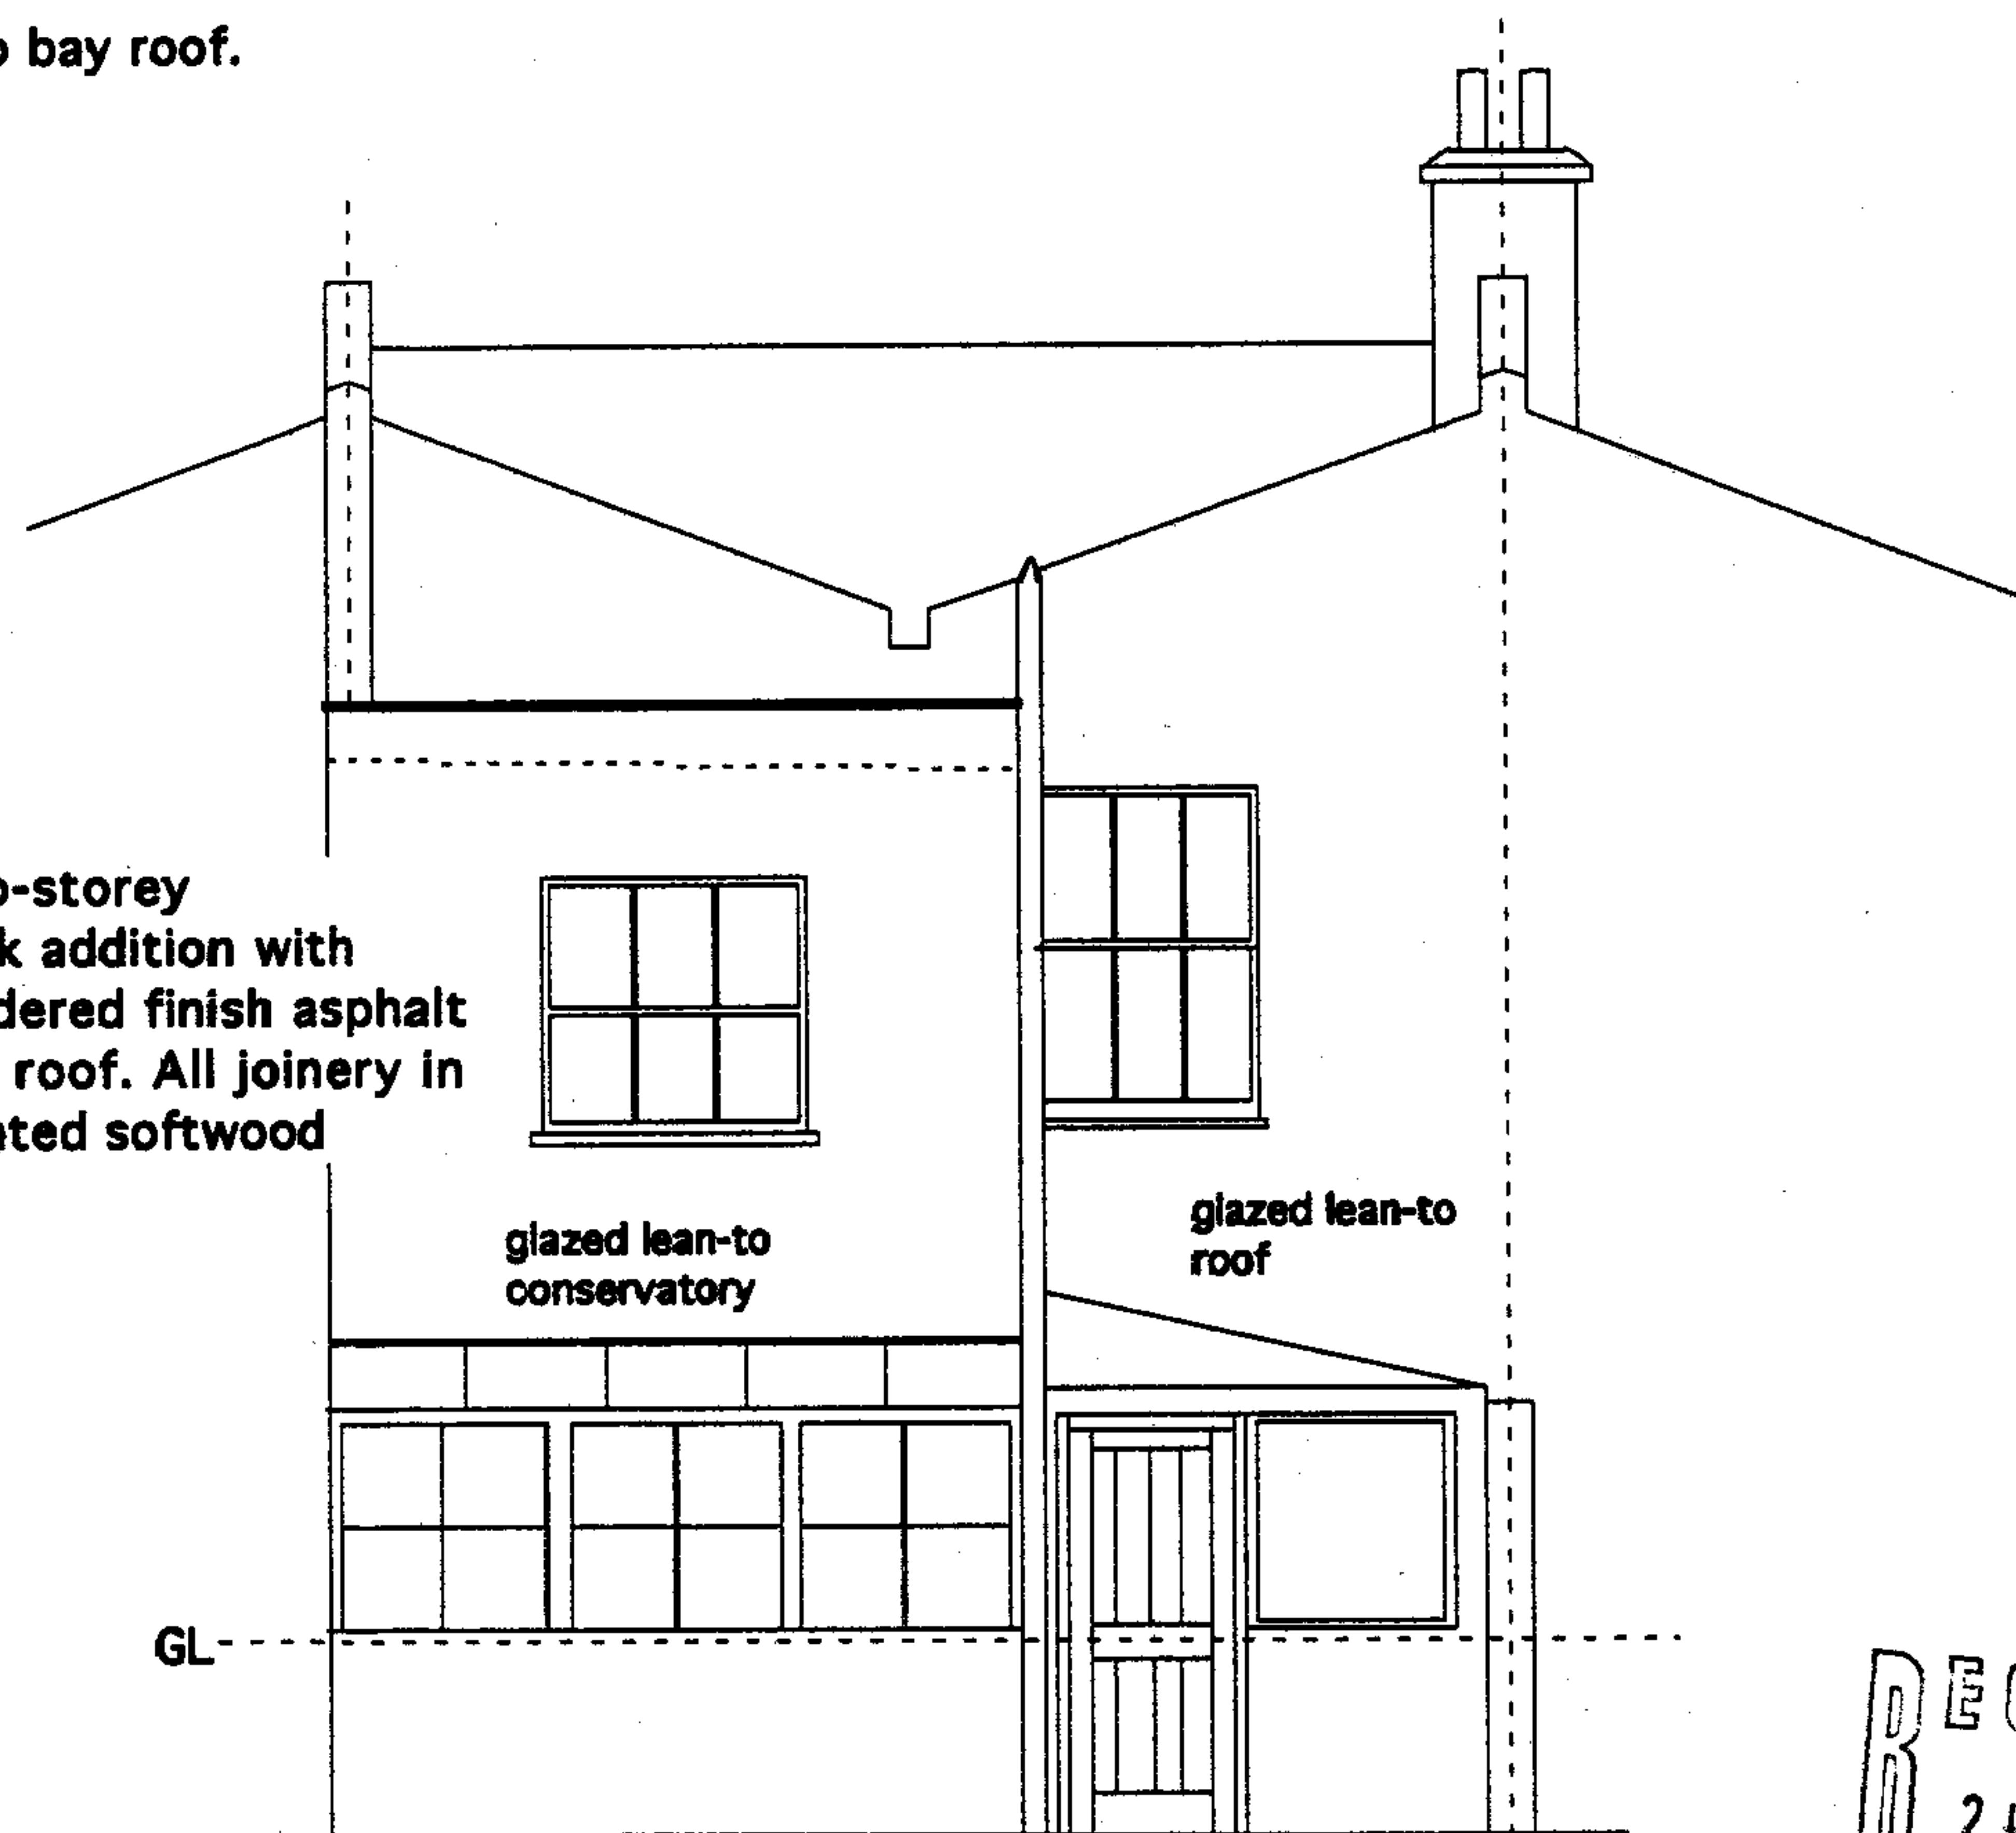

REAR ELEVATION

RECEIVED
24 OCT 2006

41 Spencer Rise NW5
Front & rear elevations
As existing
Scale 1:50
date 20/10/06
DWG No Spen 40

41 Spencer Rise NW5
 Front & rear elevations
 As proposed
 Scale 1:50
 date 20/7/06
 DWG No Spen 41A
 rev A 19/10/06 description
 added

Existing roofline raised to accommodate
 additional bedroom. New top flat roof lead-covered manufactured
 slate with 4 No Velux type rooflights to front & rear mansards. Party walls and
 raised chimney in salvaged yellow stocks to match existing

new rainwater
 outlet for box
 gutter behind parapet

party wall
 raised 2 courses
 above roofline

kitchen extended
 to accom new
 utility area in rendered
 block with new timber
 casements

GL

FRONT ELEVATION

REAR ELEVATION

RECEIVED
 24 OCT 2006