



106 Malden Road, London NW5 4DA


Existing 1:50

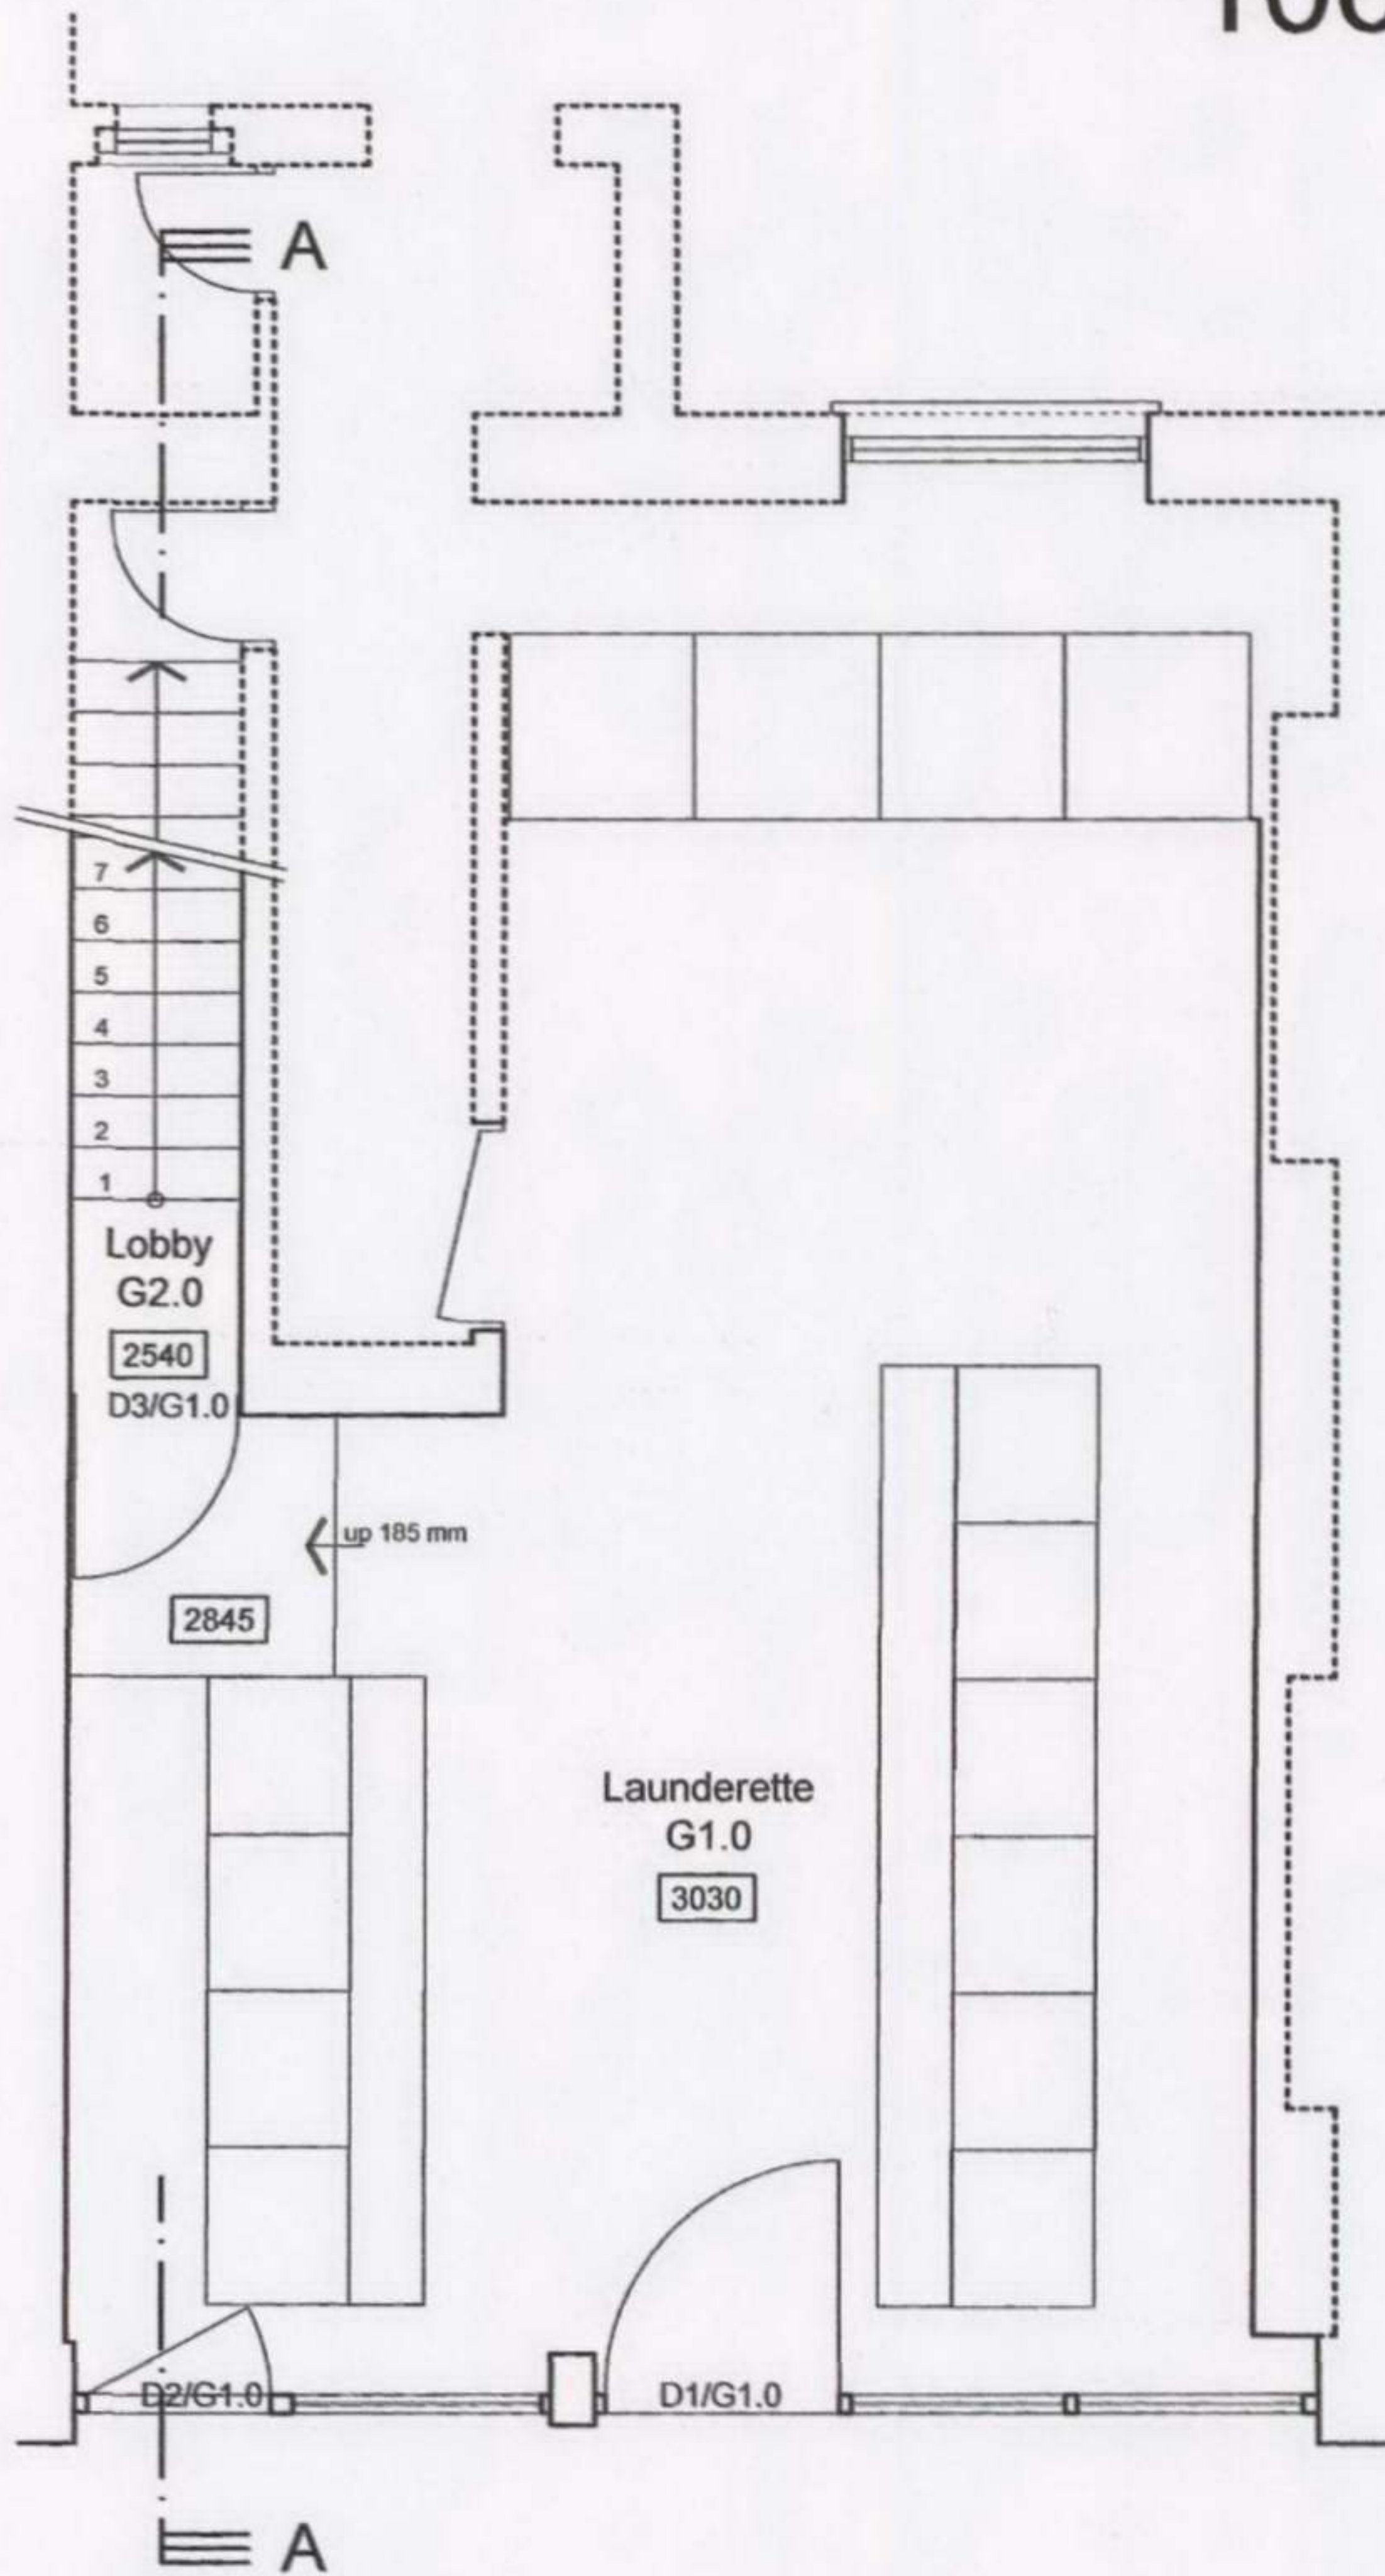


Ground Floor Part Plan

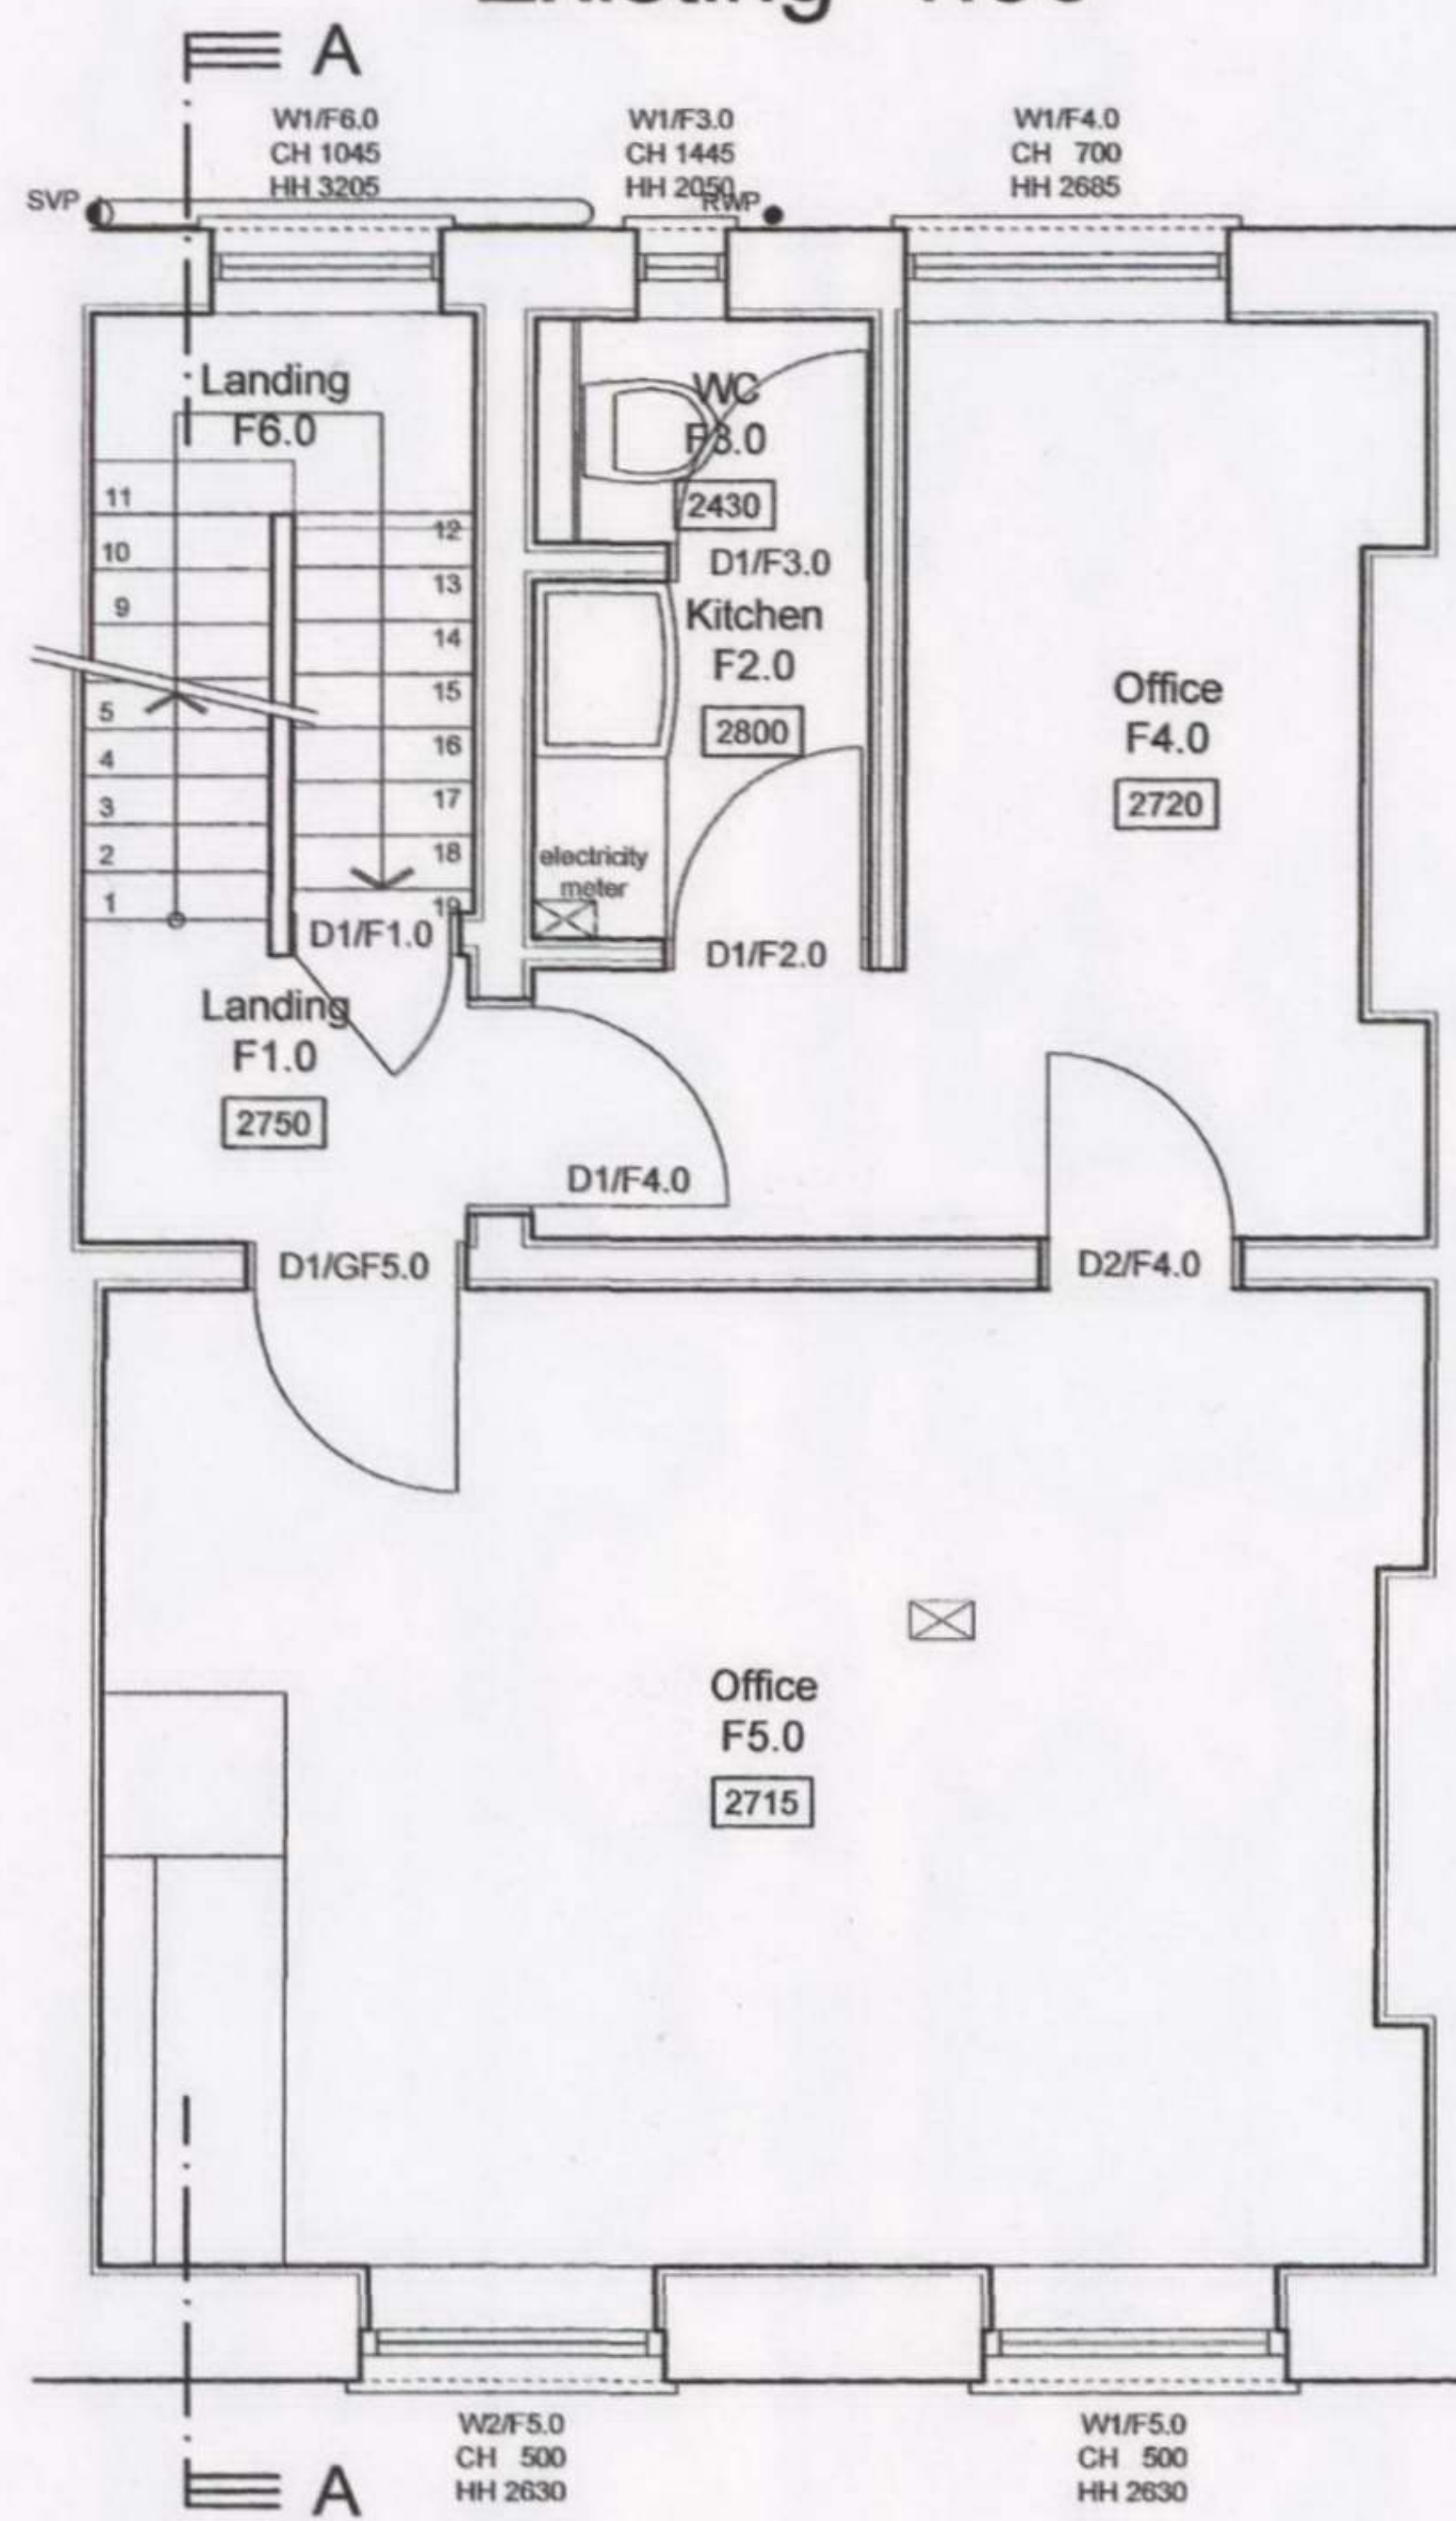


First Floor Plan

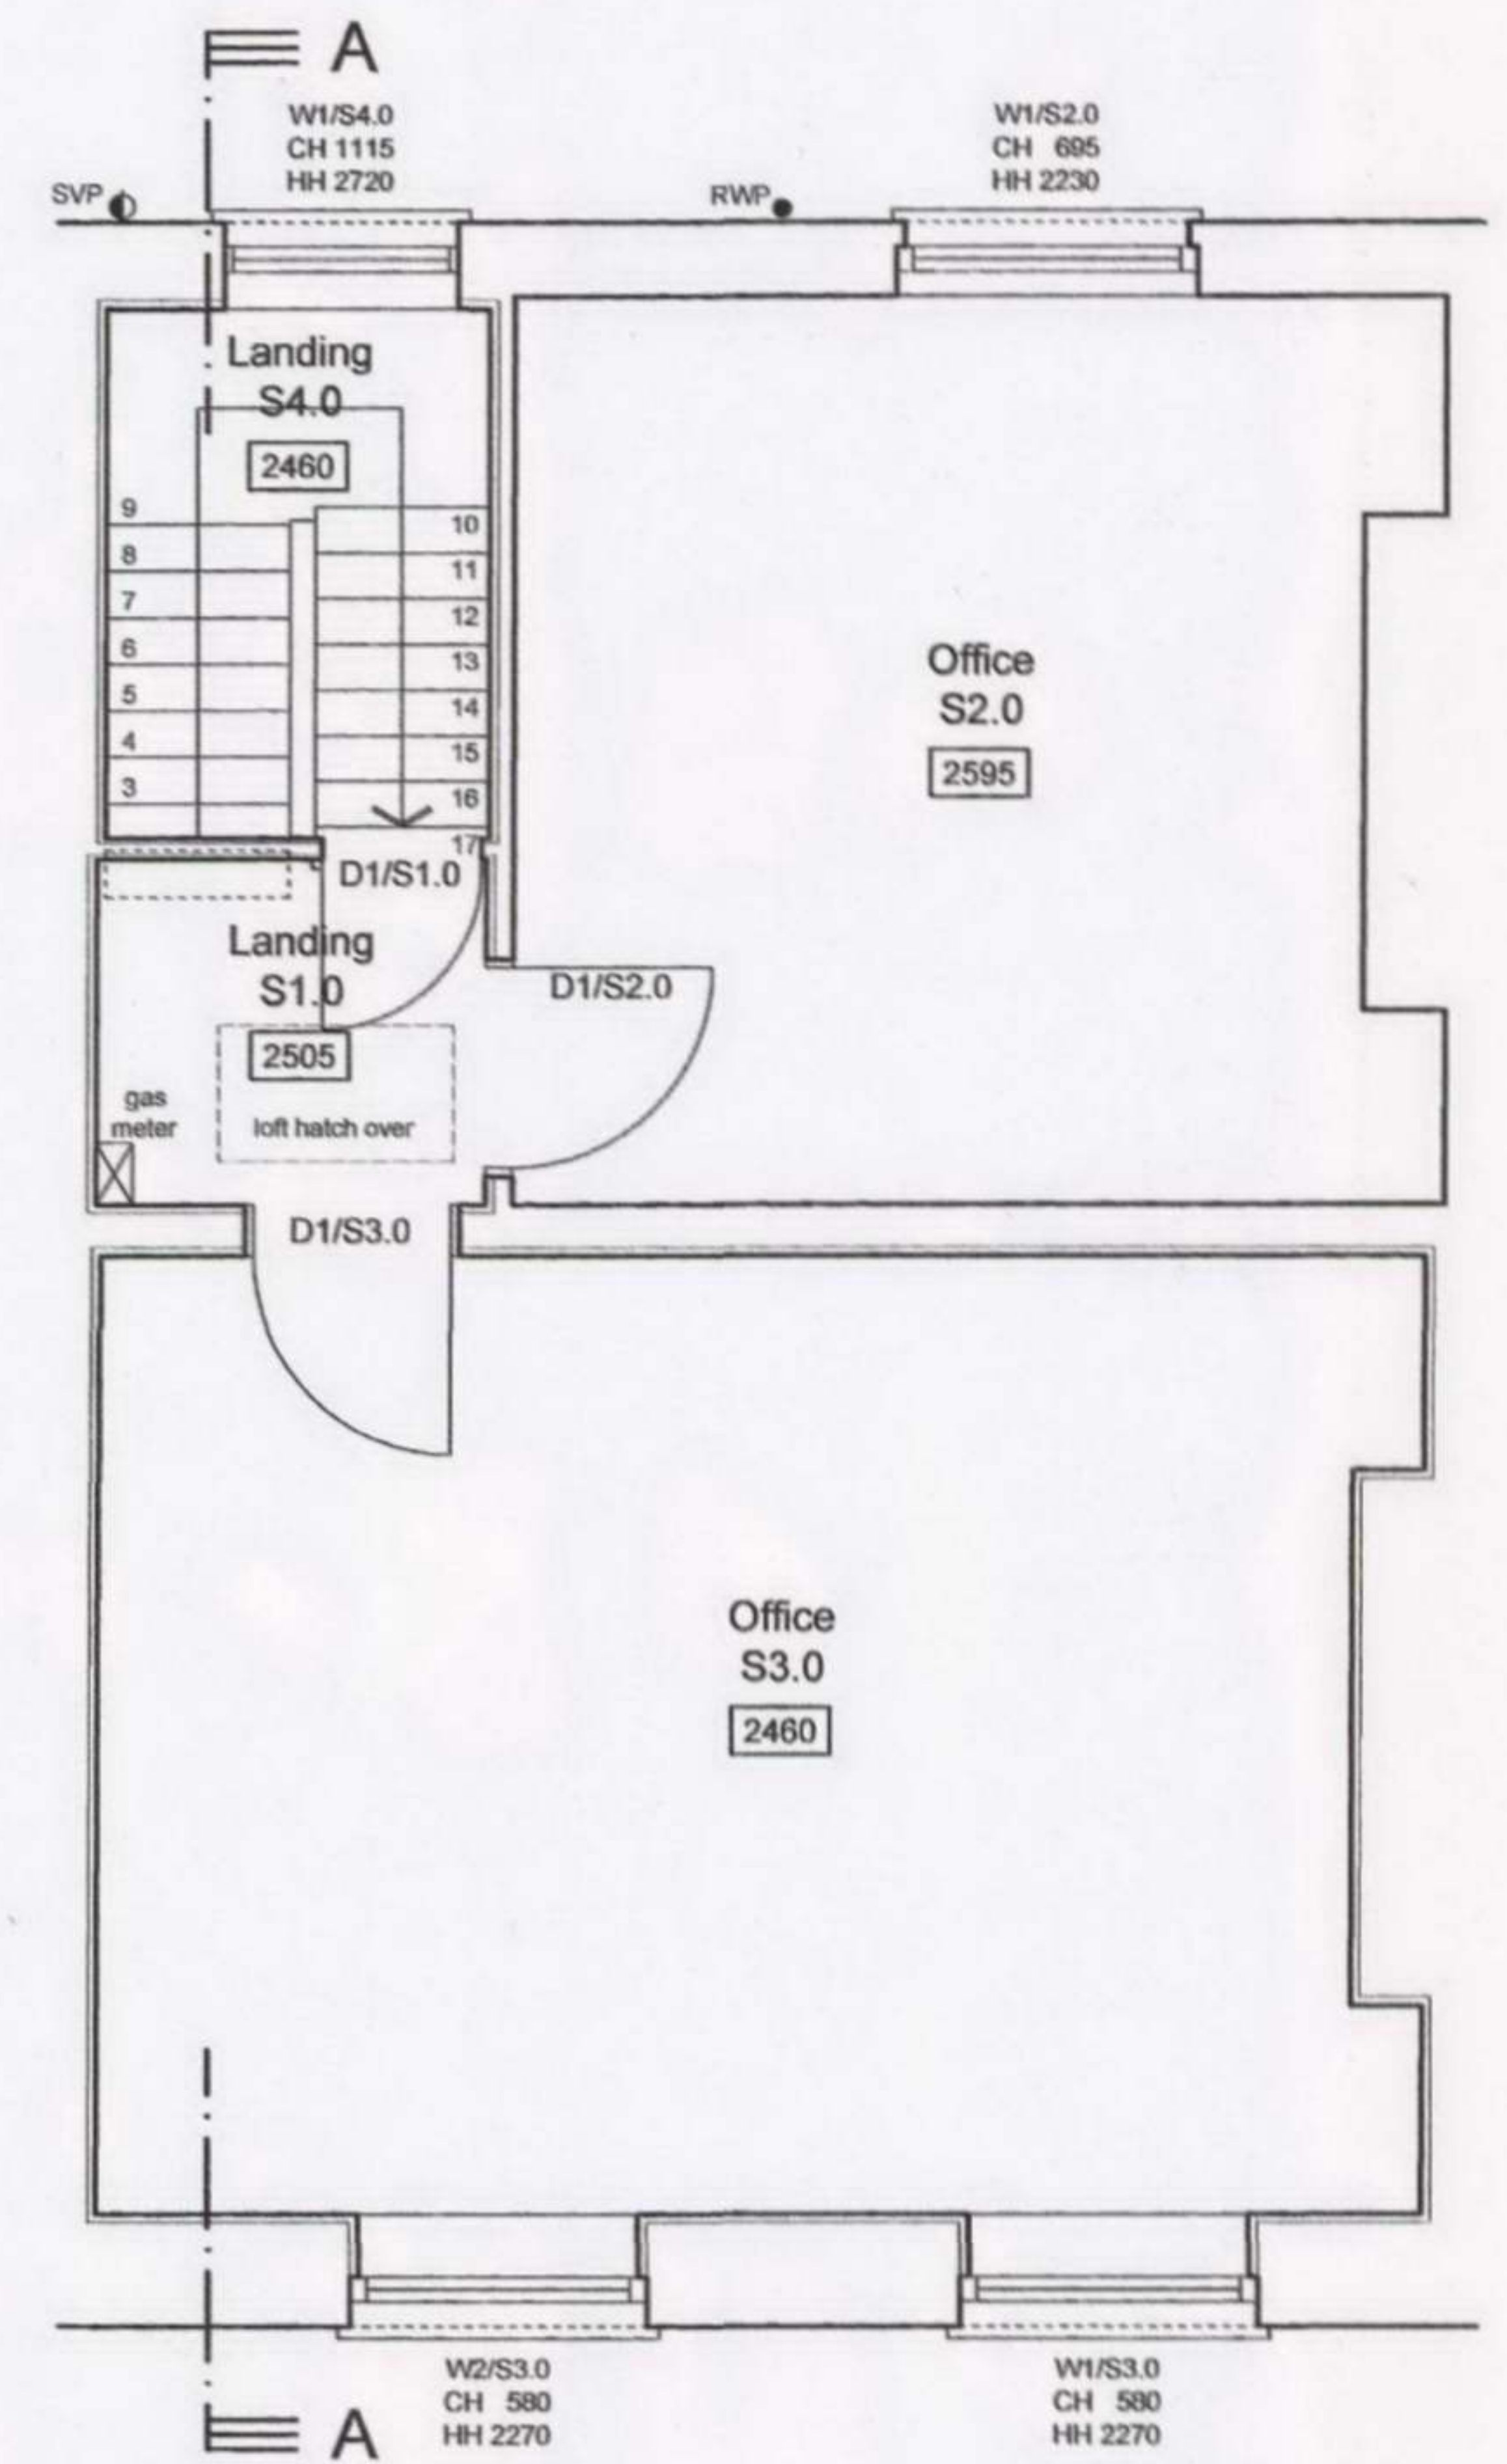

Second Floor Plan

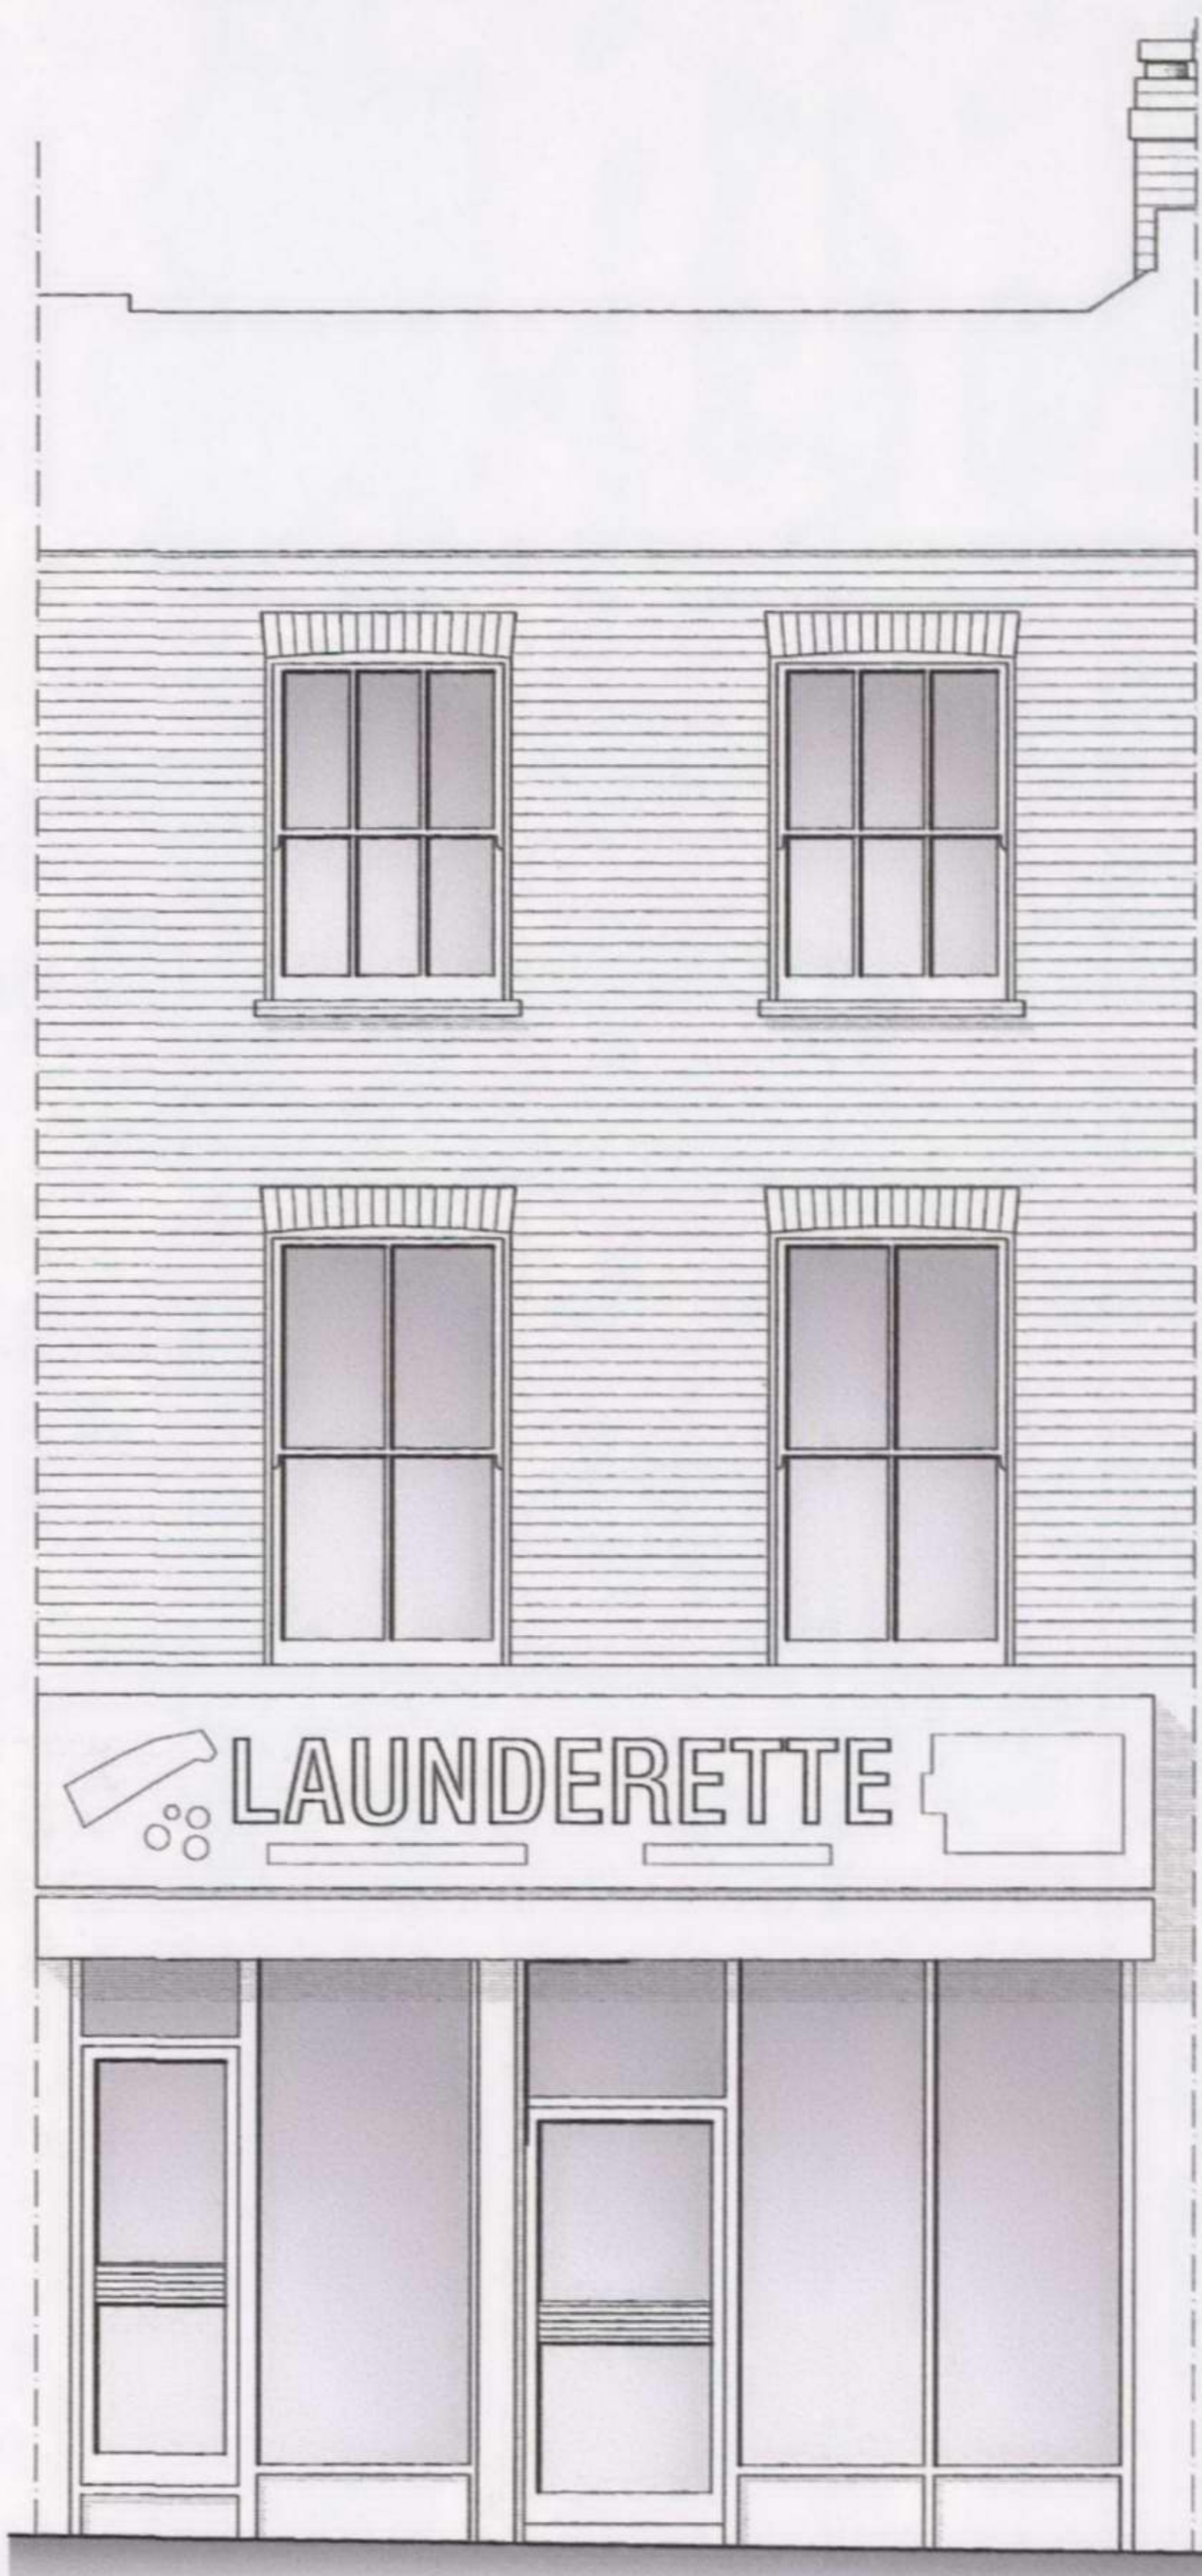

Front Elevation




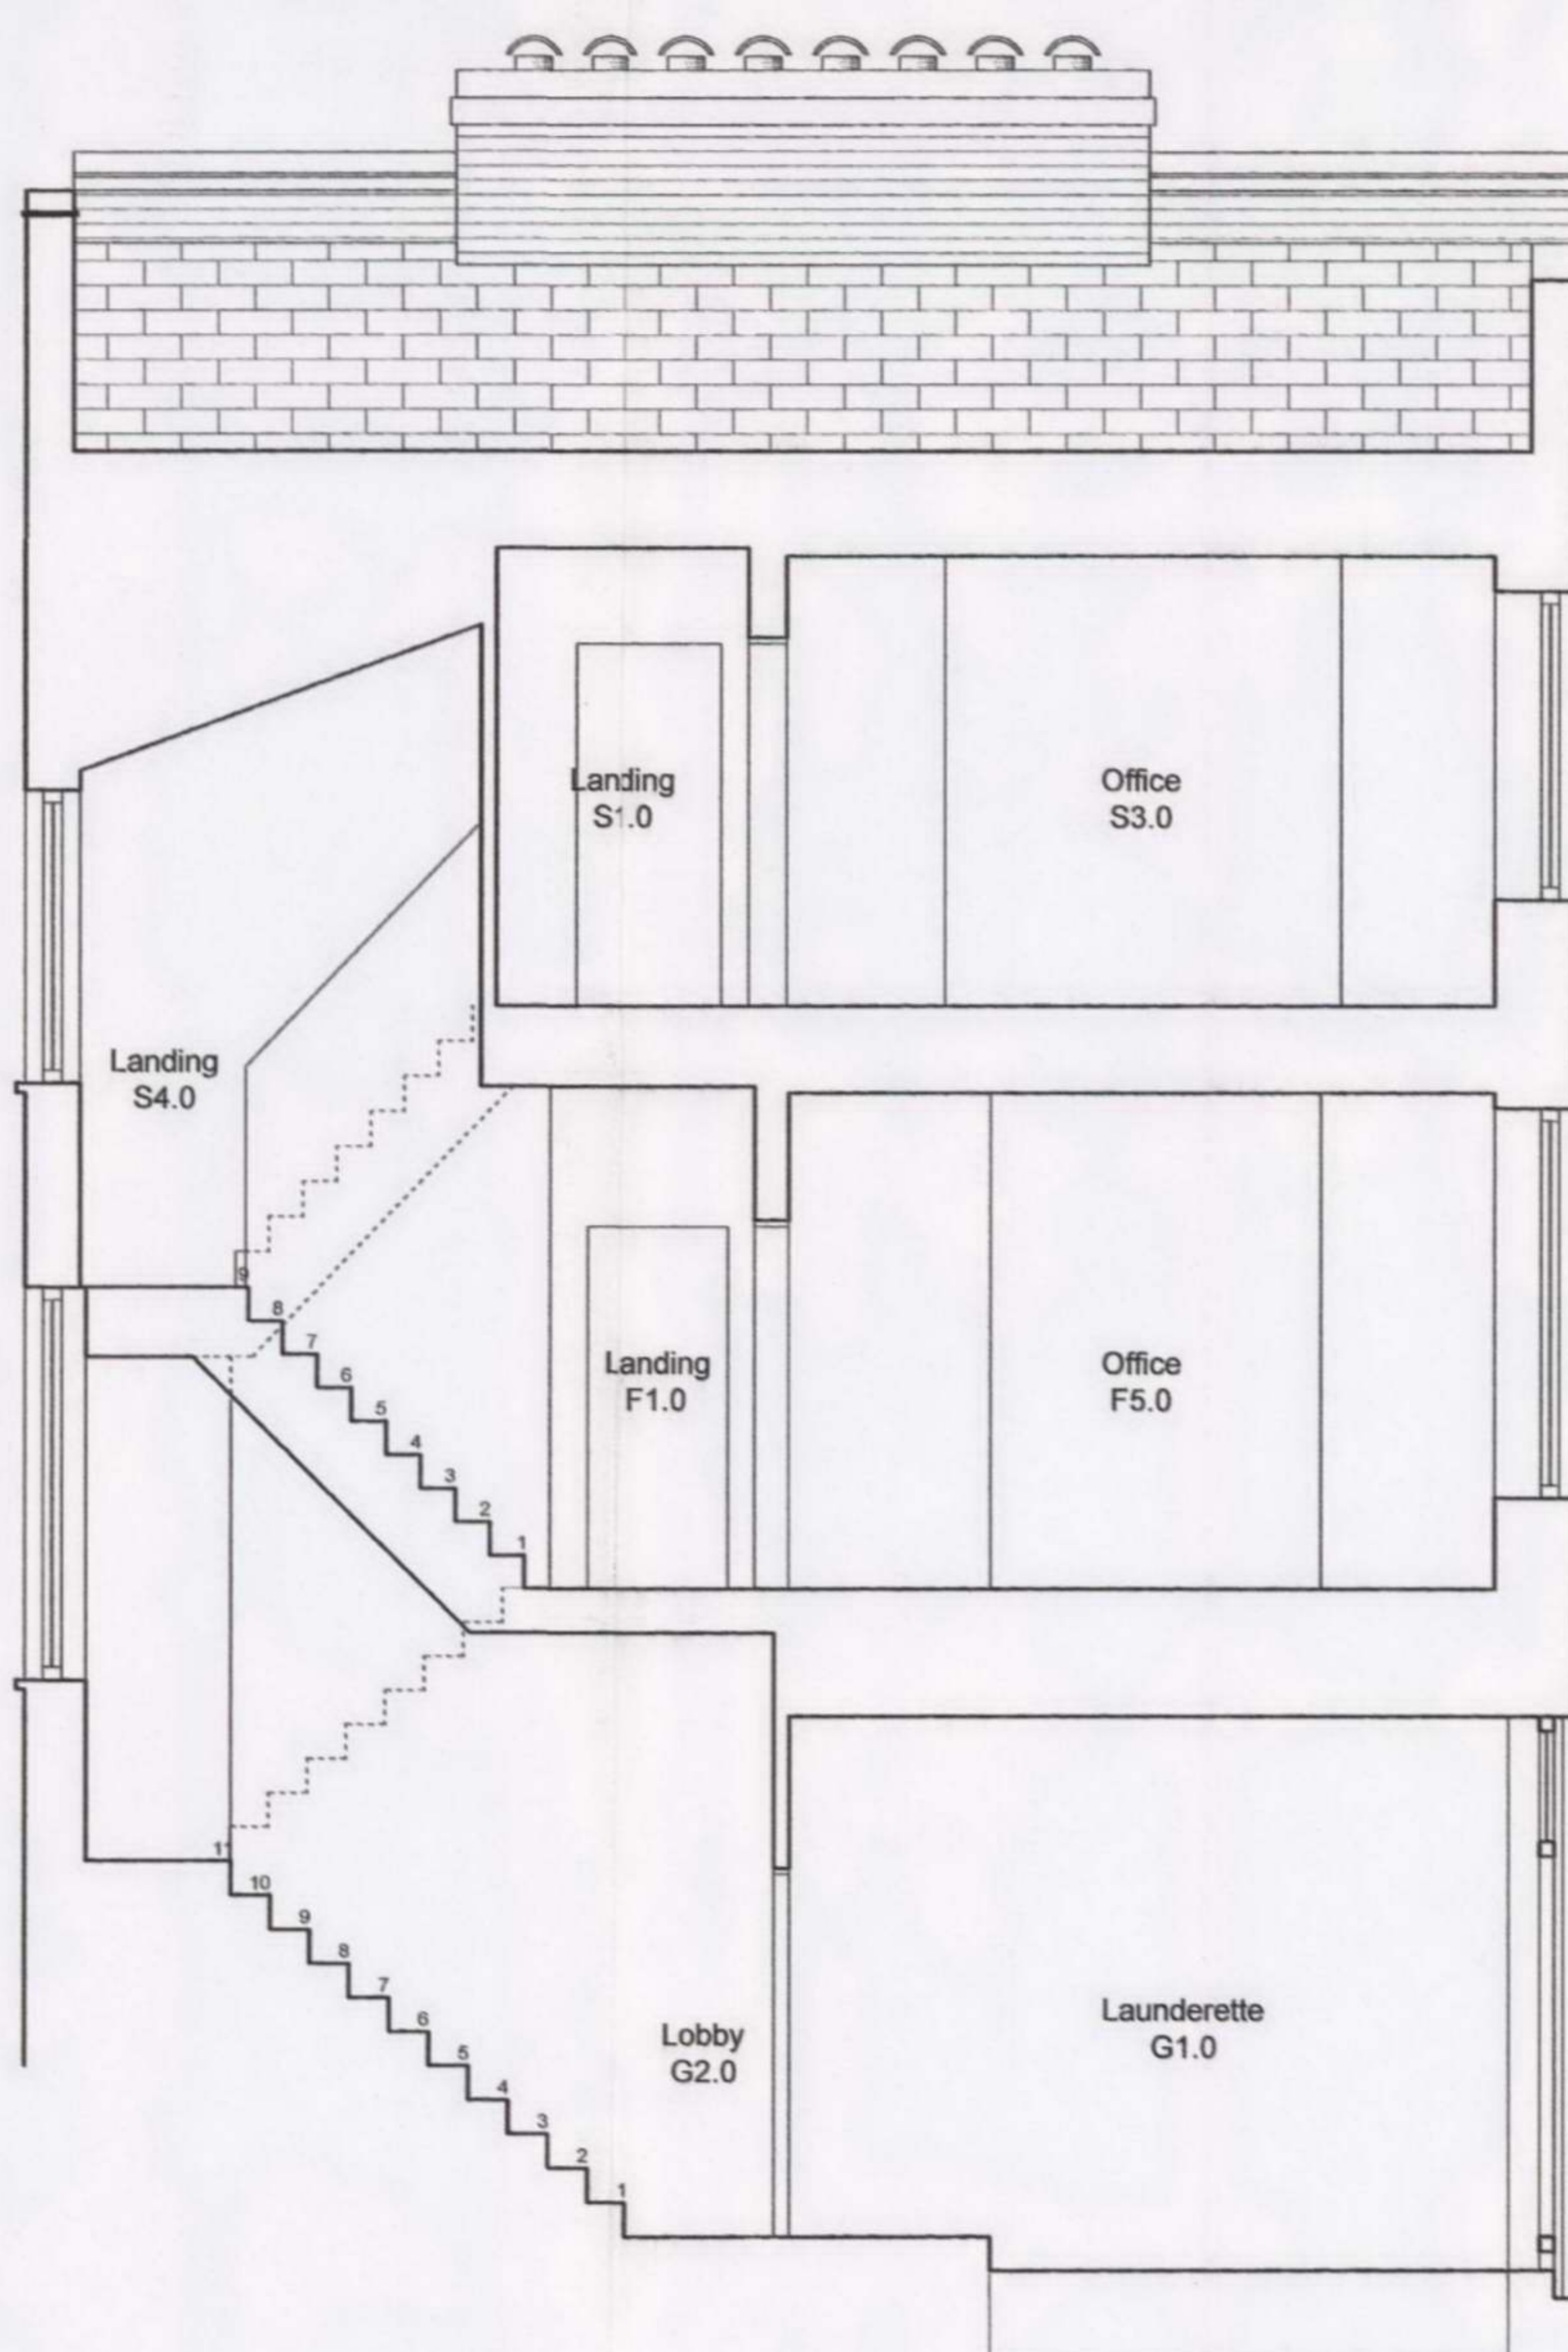


Section A-A

REVISIONS	DATE
ALICE POOLE ARCHITECTS 6 WOODSTOCK RD, LONDON, W4 1UE TEL: 020 8742 8800 FAX: 020 8742 8646 E-MAIL: ALICE@ALICEPOOLEARCHITECTS.CO.UK	
CLIENT Posba Ltd.	
JOB 106 Malden Road London NW5 4DA	
DRAWING Existing Plans, Front Elevation & Section AA	
SCALE 1:50	DATE May 2006
JOB NO.	REVISION

106 Malden Road, London NW5 4DA

Proposed 1:50

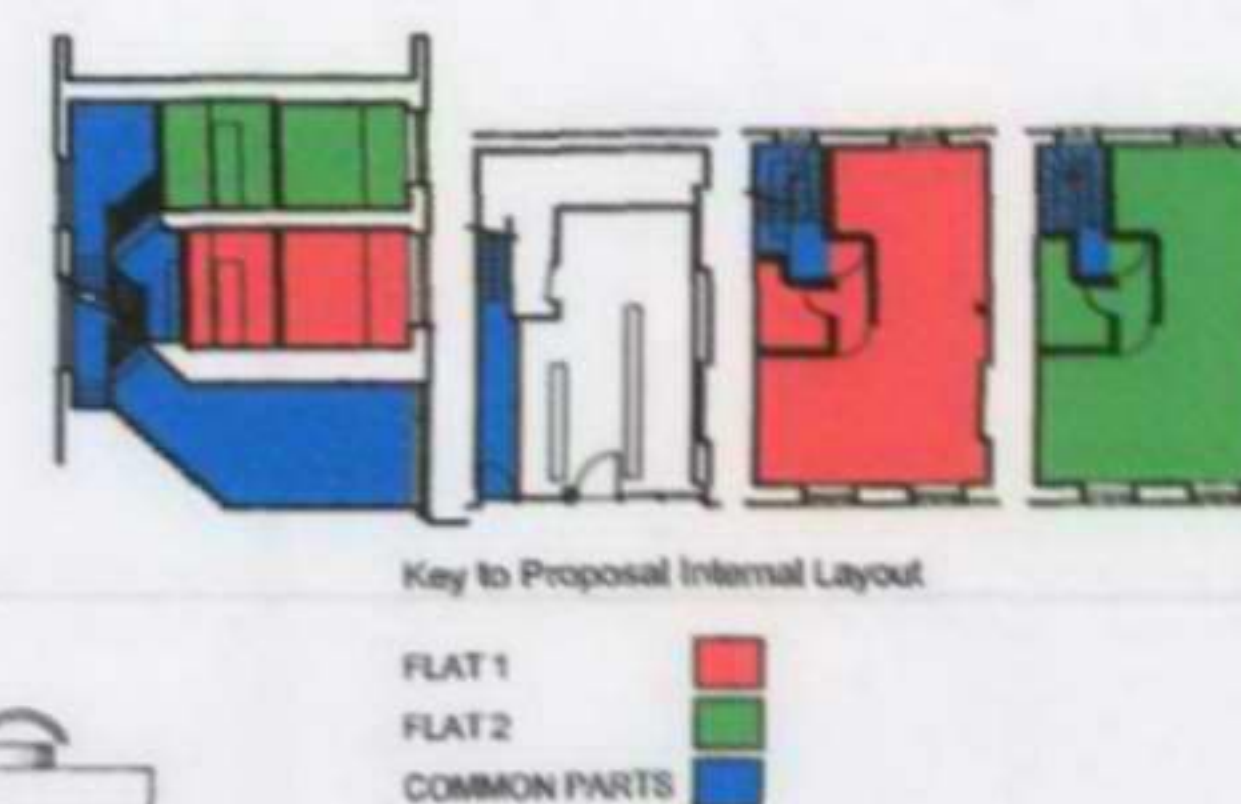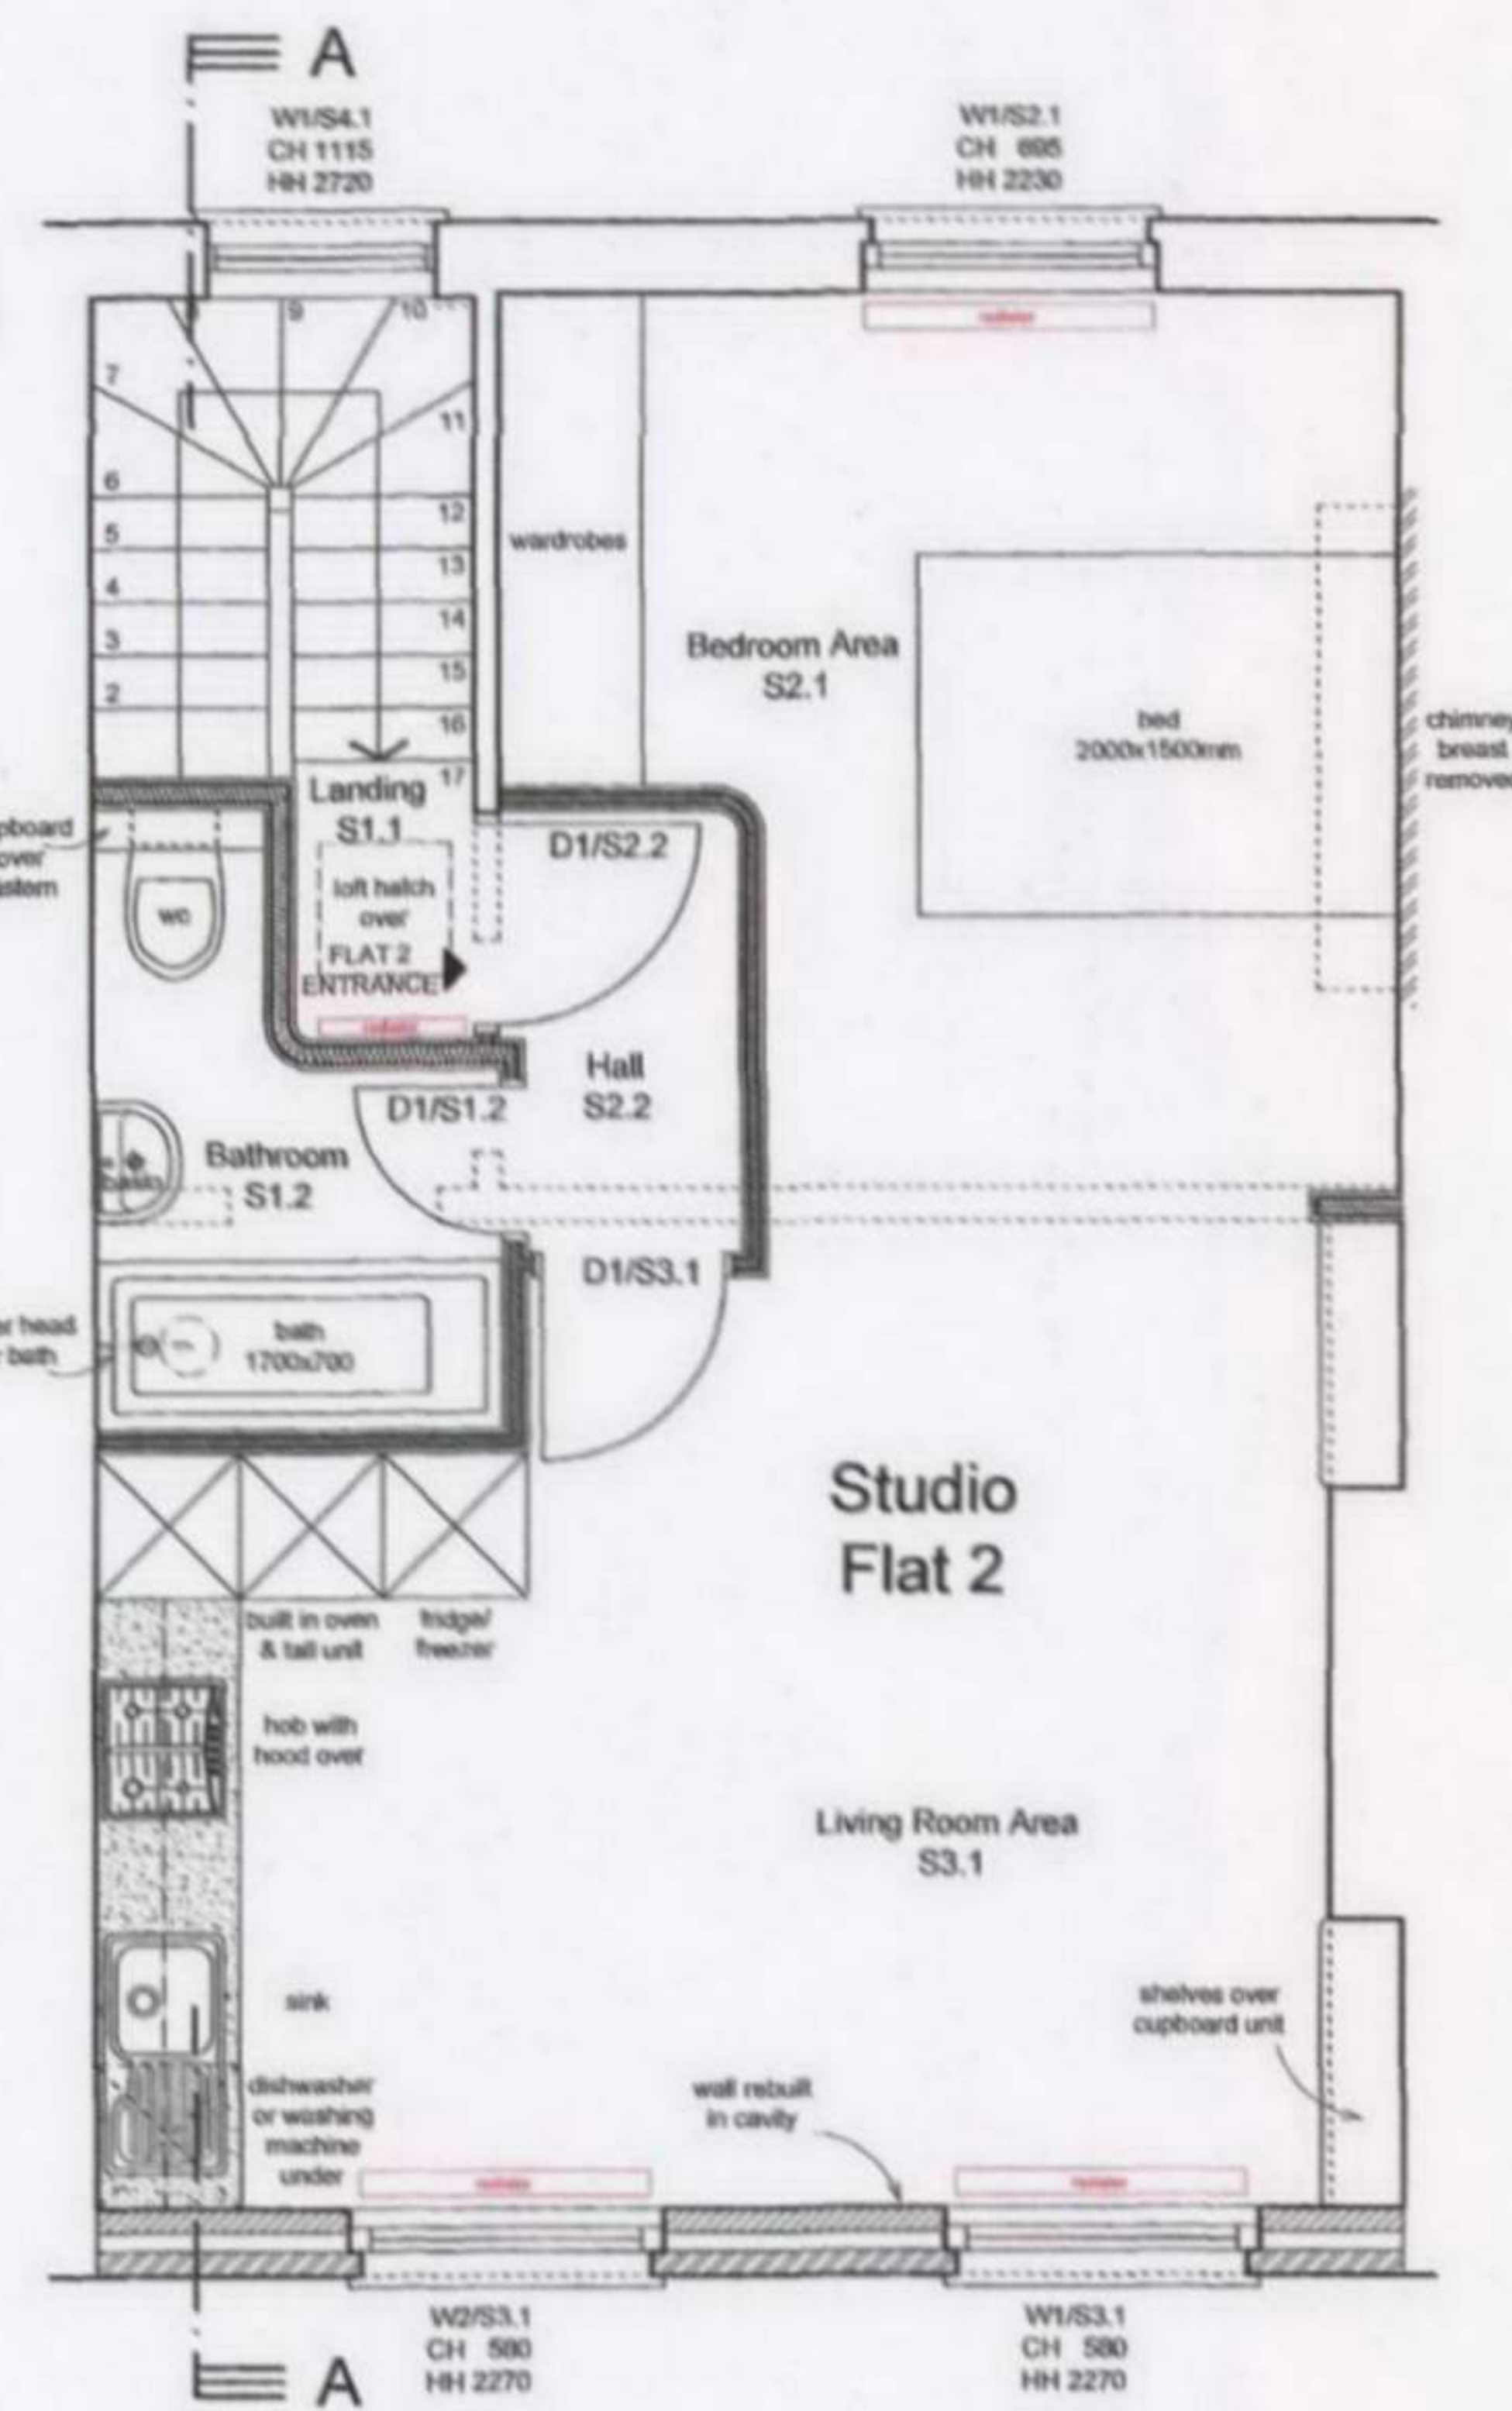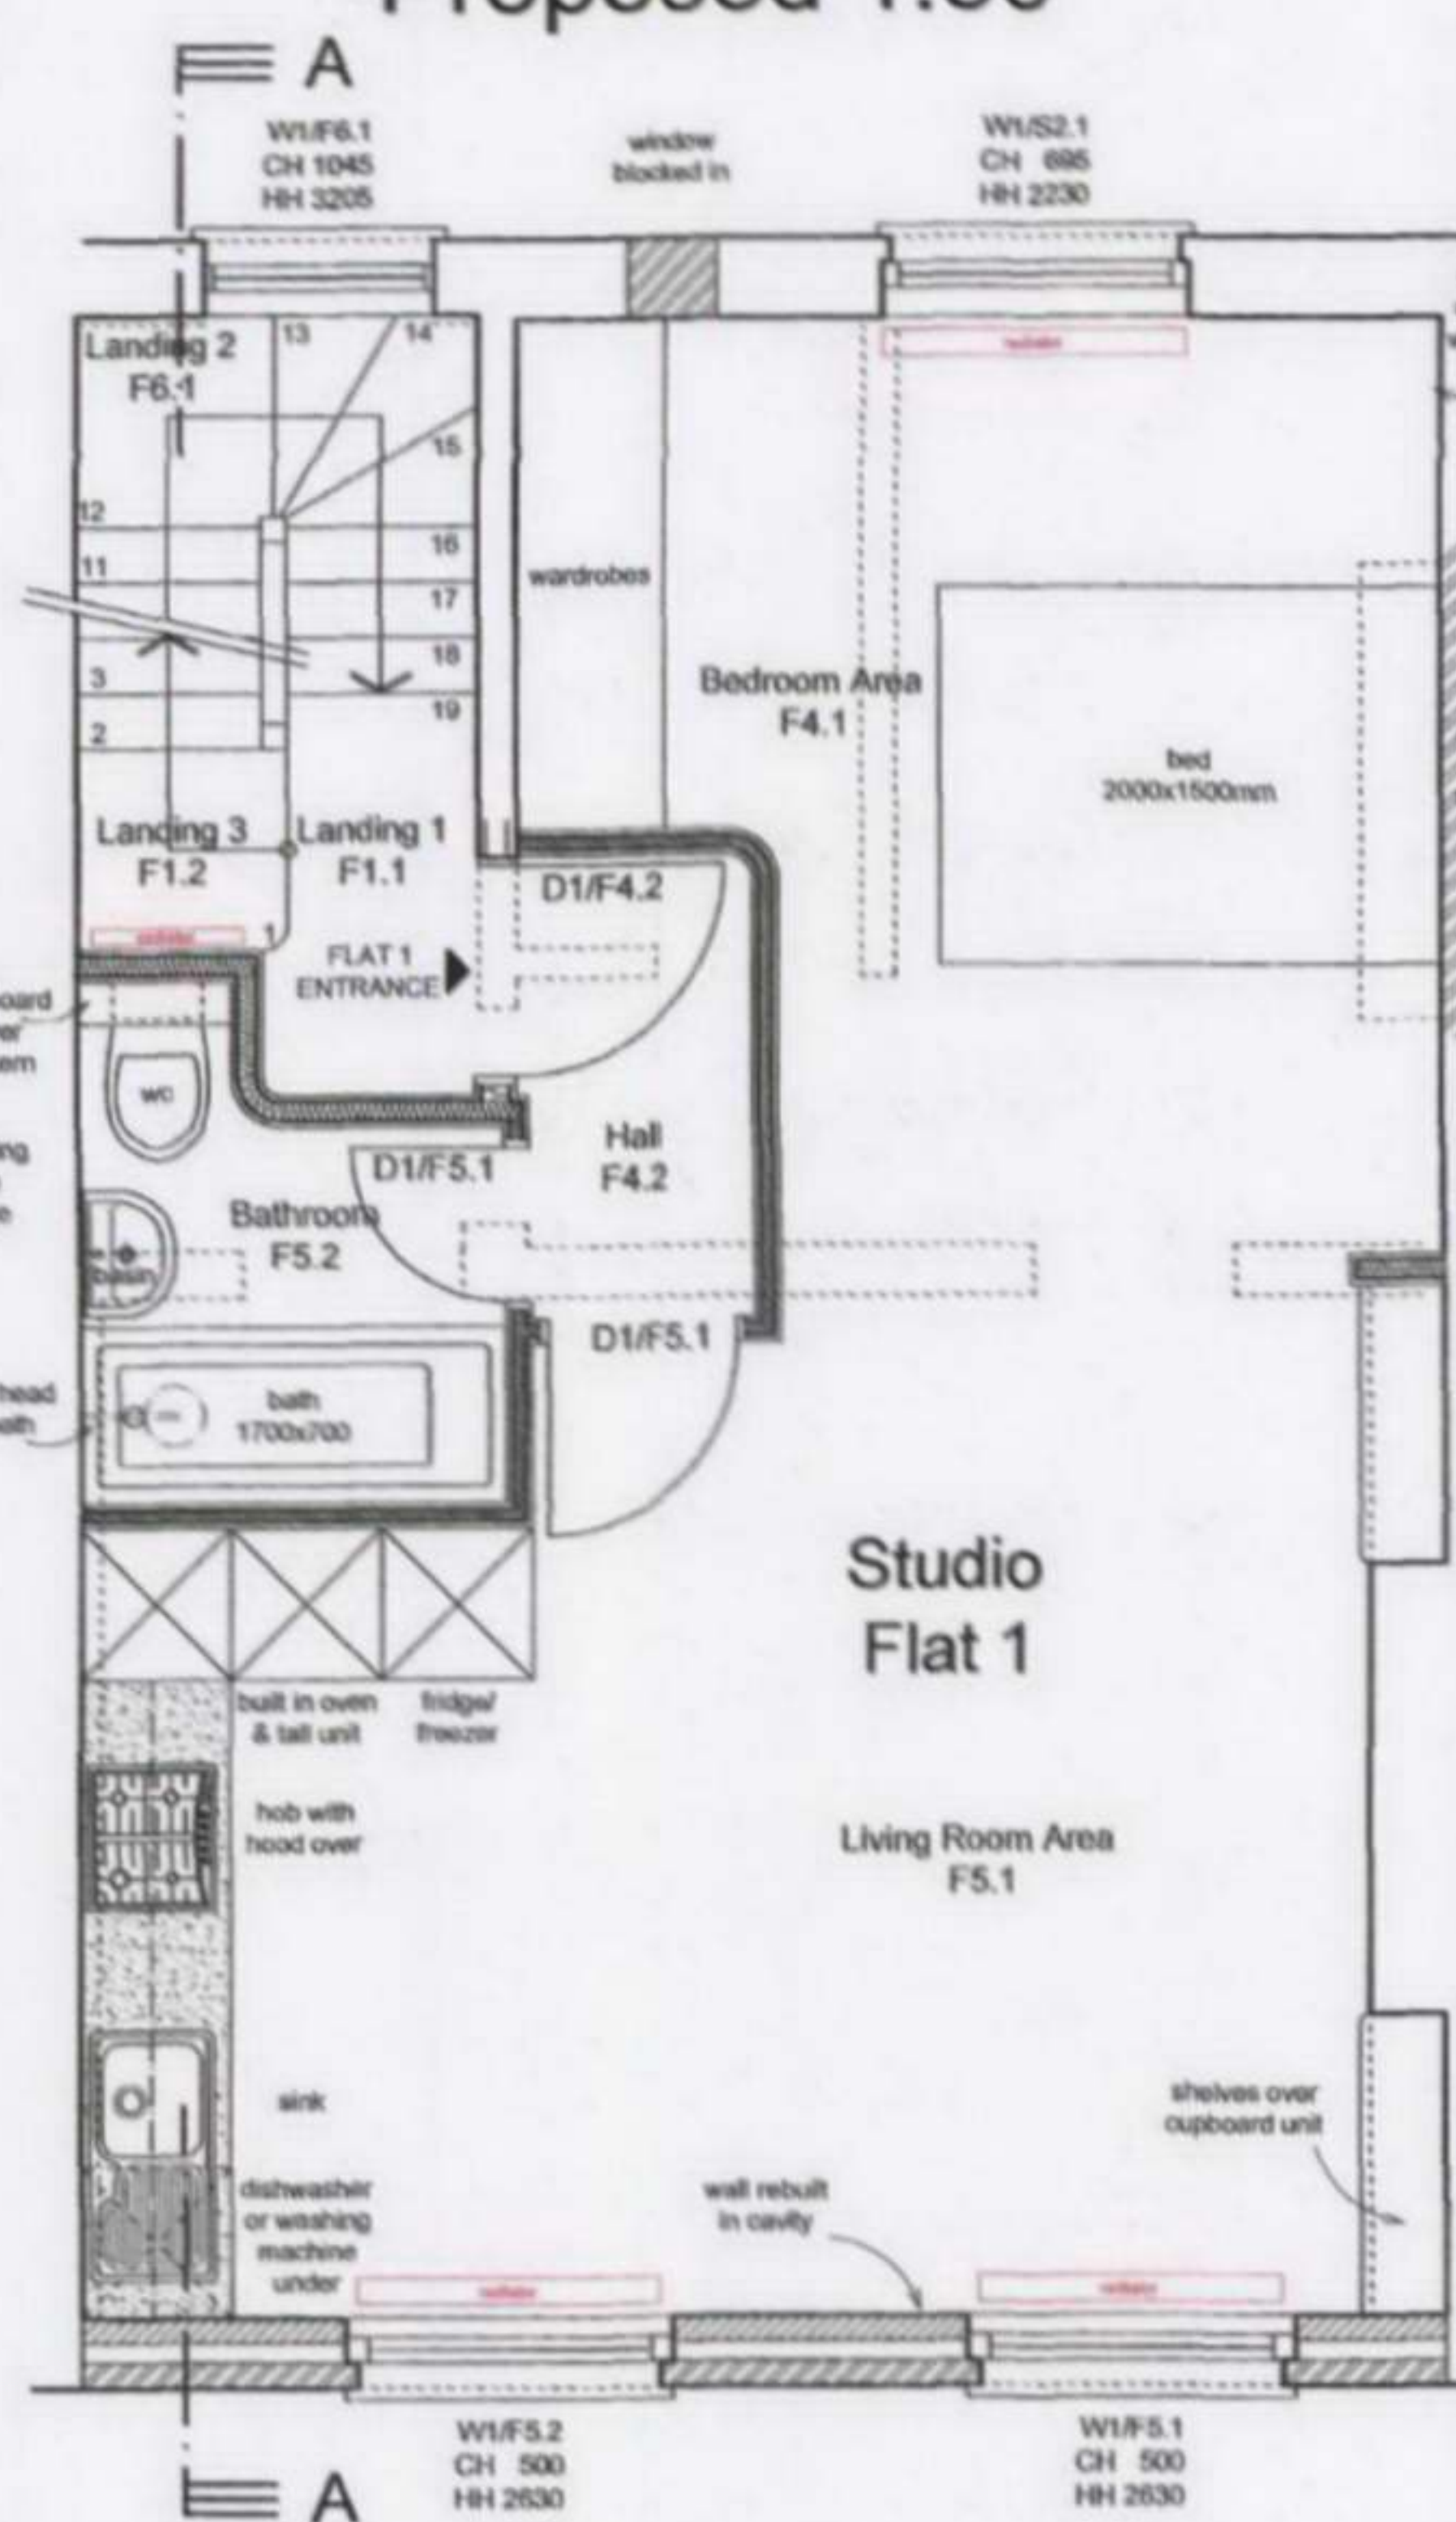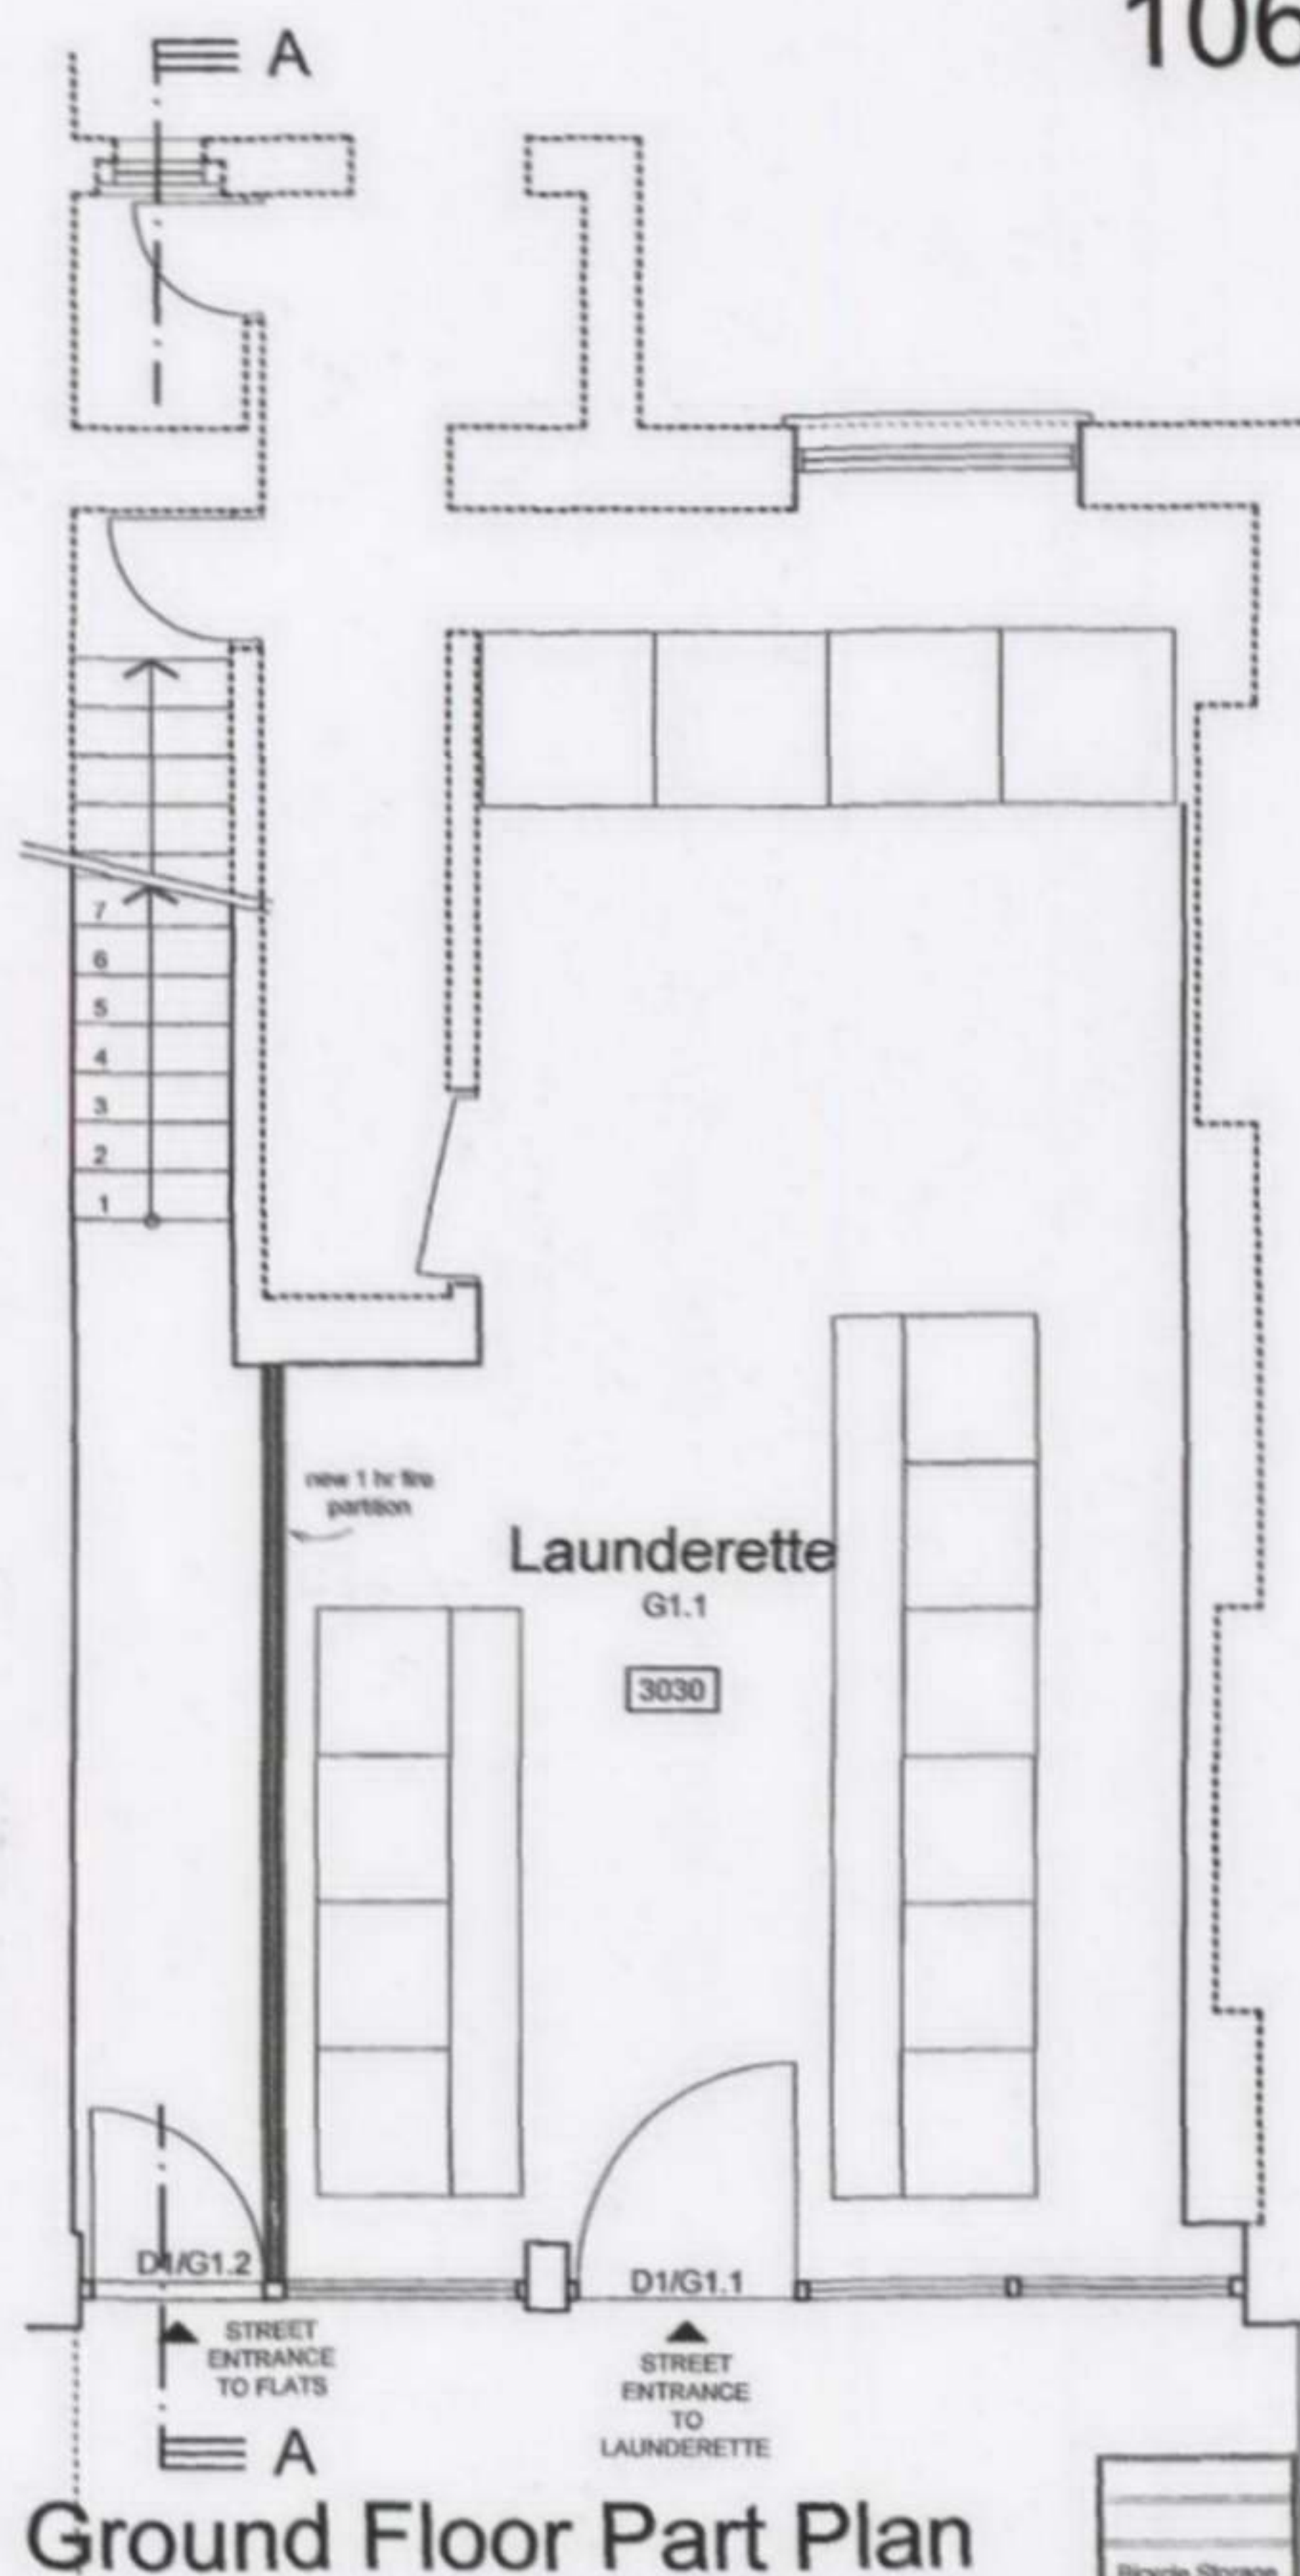

Floor Areas		
Ground Floor		
G1.1	Launderette	24.72 m ²
G1.2	Hall	4.00 m ²
First Floor		
F1.1	Landing 1	1.31 m ²
F1.2	Landing 3	0.60 m ²
F2.1	-	- m ²
F3.1	-	- m ²
F4.1	Bedroom Area	12.26 m ²
F4.2	Hall	1.92 m ²
F5.1	Living Room Area	19.83 m ²
F5.2	Bathroom	2.93 m ²
F6.1	Landing 2	0.66 m ²
Loft Floor		
S1.1	Landing	0.96 m ²
S1.2	Bathroom	3.34 m ²
S2.1	Bedroom Area	12.55 m ²
S2.2	Hall	1.97 m ²
S3.1	Living Room Area	19.86 m ²
Flat 1		36.94 m ²
Flat 2		37.72 m ²

MATERIALS TO PROPOSED EXTENSIONS

WALLS - fairface brickwork bounded to match the existing and rendered parapet - all to replicate the original

JOINERY - timber framed sash windows to match existing

SHOP FRONT - as existing

REVISIONS
REVISION A - General Revision

DATE
05-06

MICHAEL POOLE ARCHITECTS

6 WOODSTOCK RD, LONDON, W4 1UE
TEL: 020 8742 8800 FAX: 020 8742 8646
E-MAIL: MICHAEL@MICHAELPOOLEARCHITECTS.CO.UK

CLIENT
Posba Ltd.

JOB 106 Malden Road
London NW5 4DA

DRAWING
Proposed Plans, Front
Elevation & Section AA

SCALE DATE
1:50 May 2006

JOB NO. DWG. NO. REVISION

