
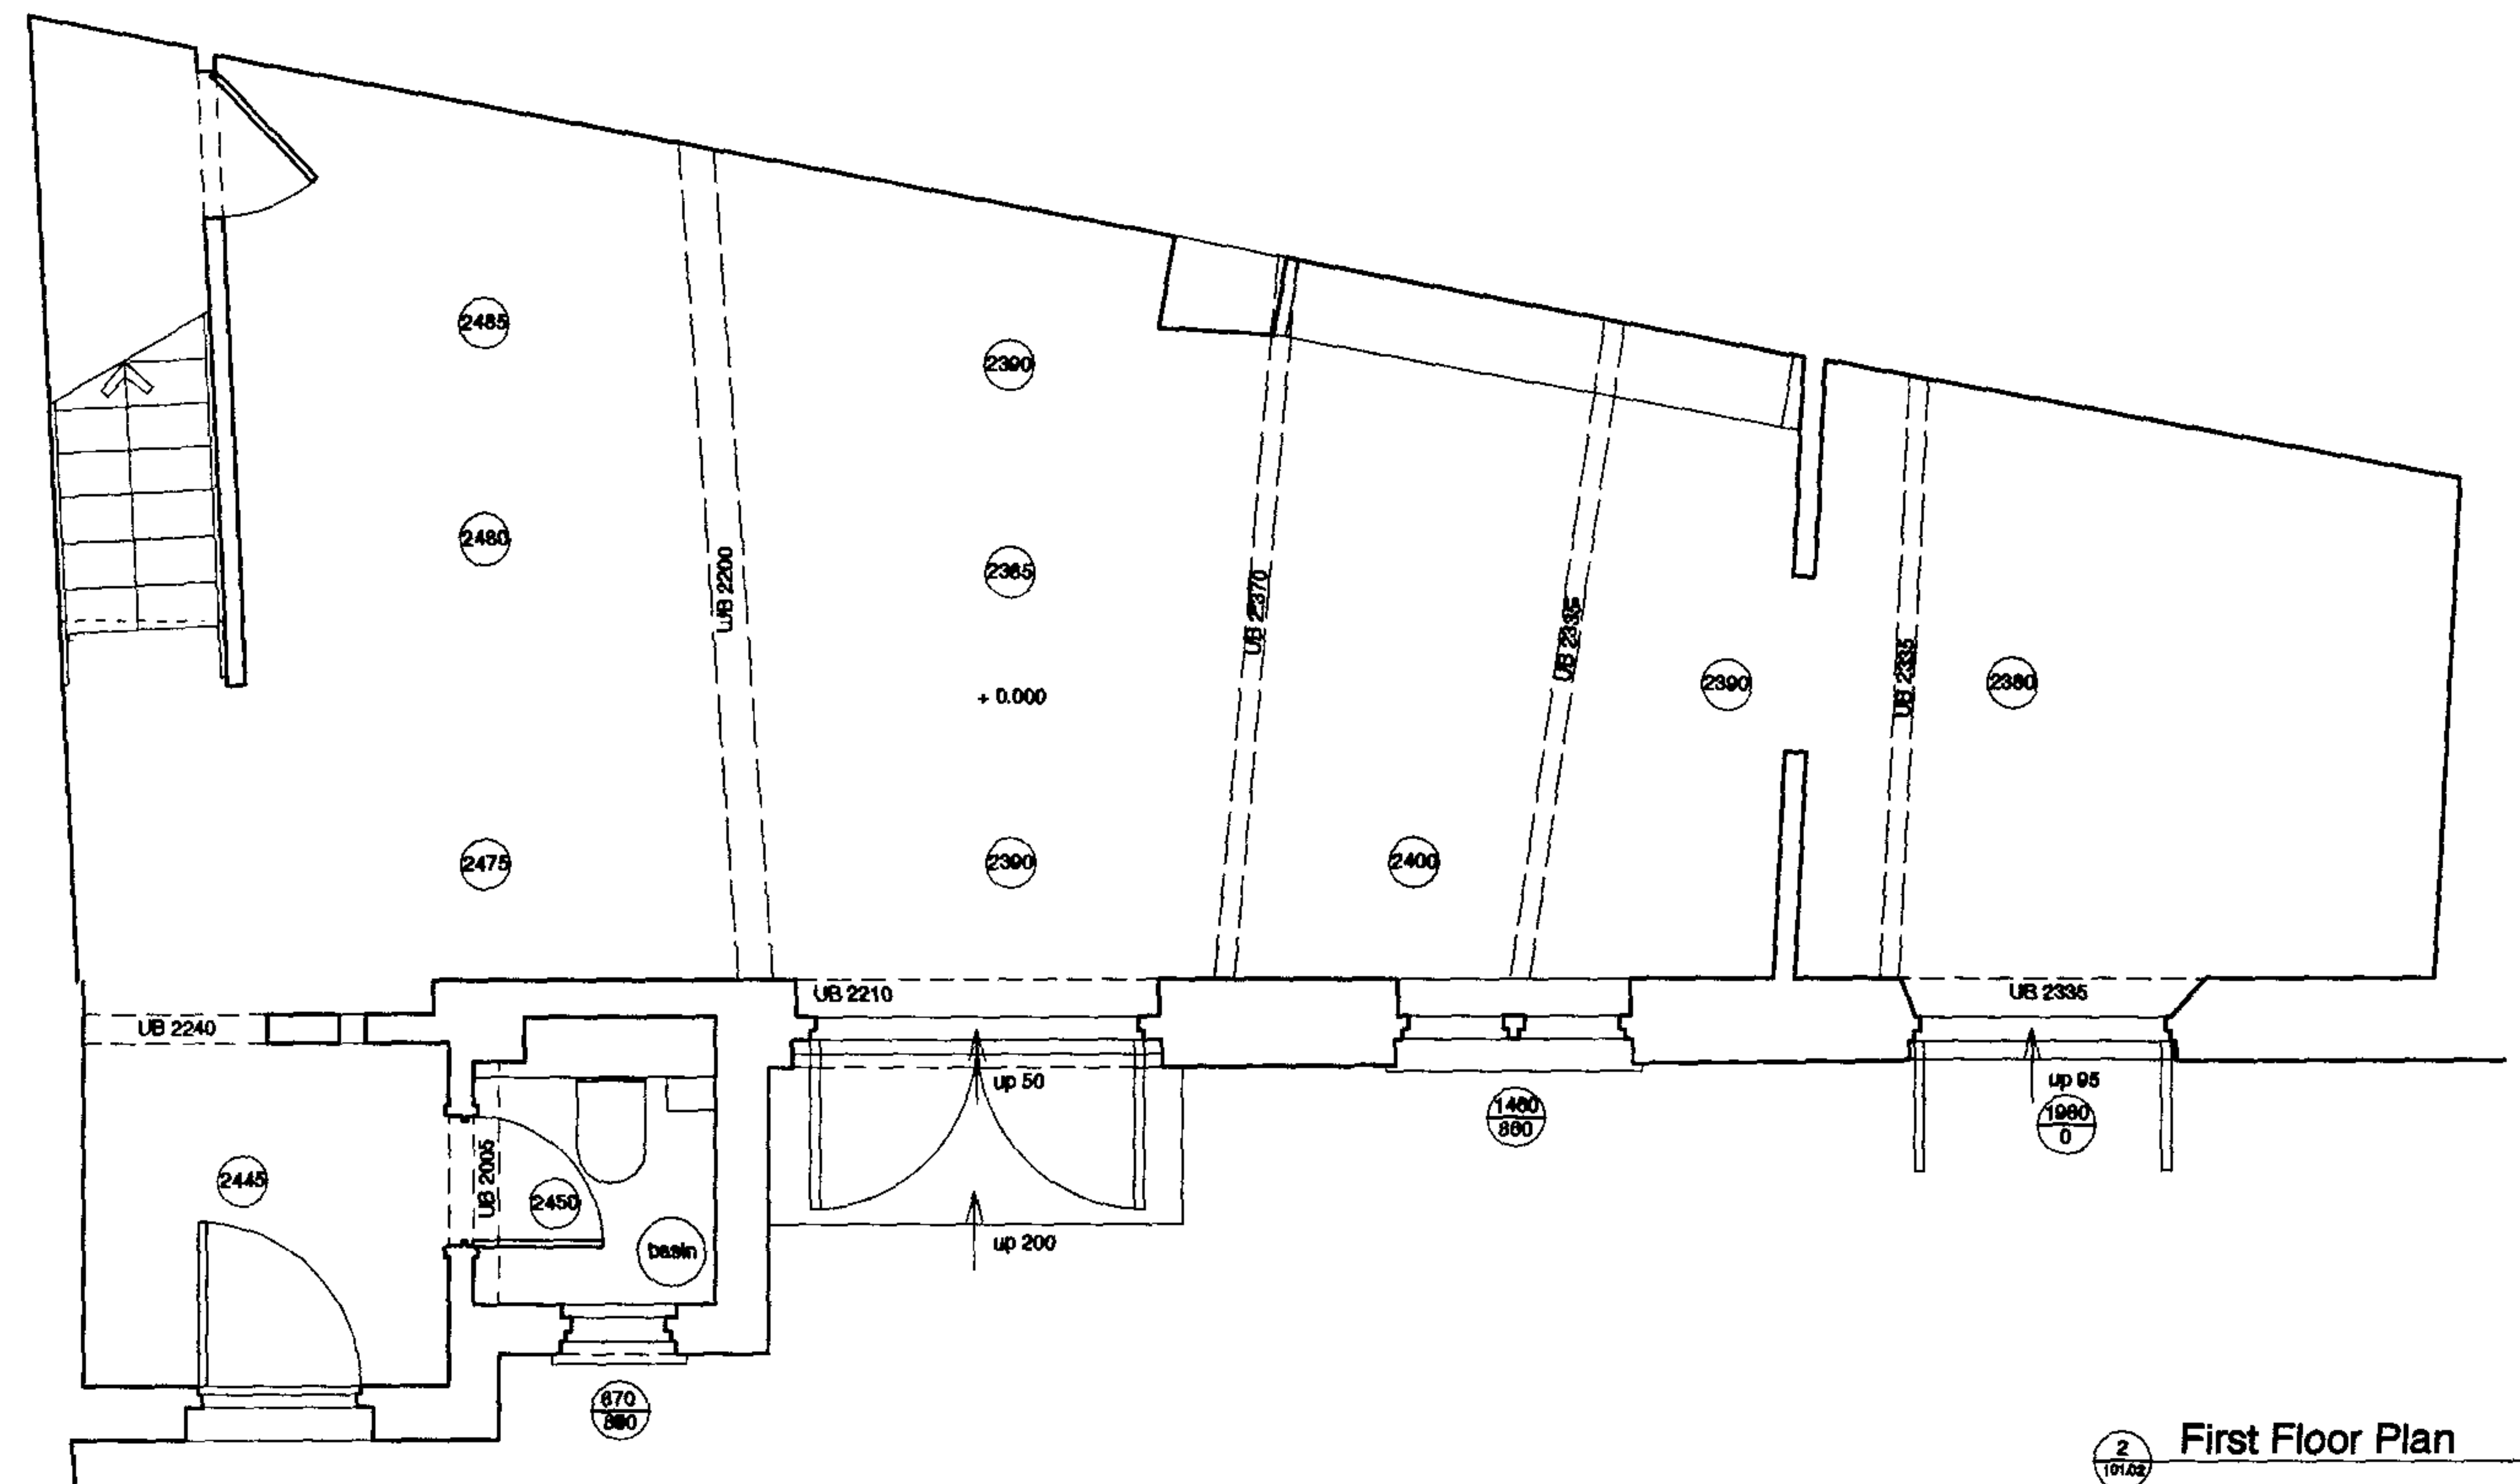
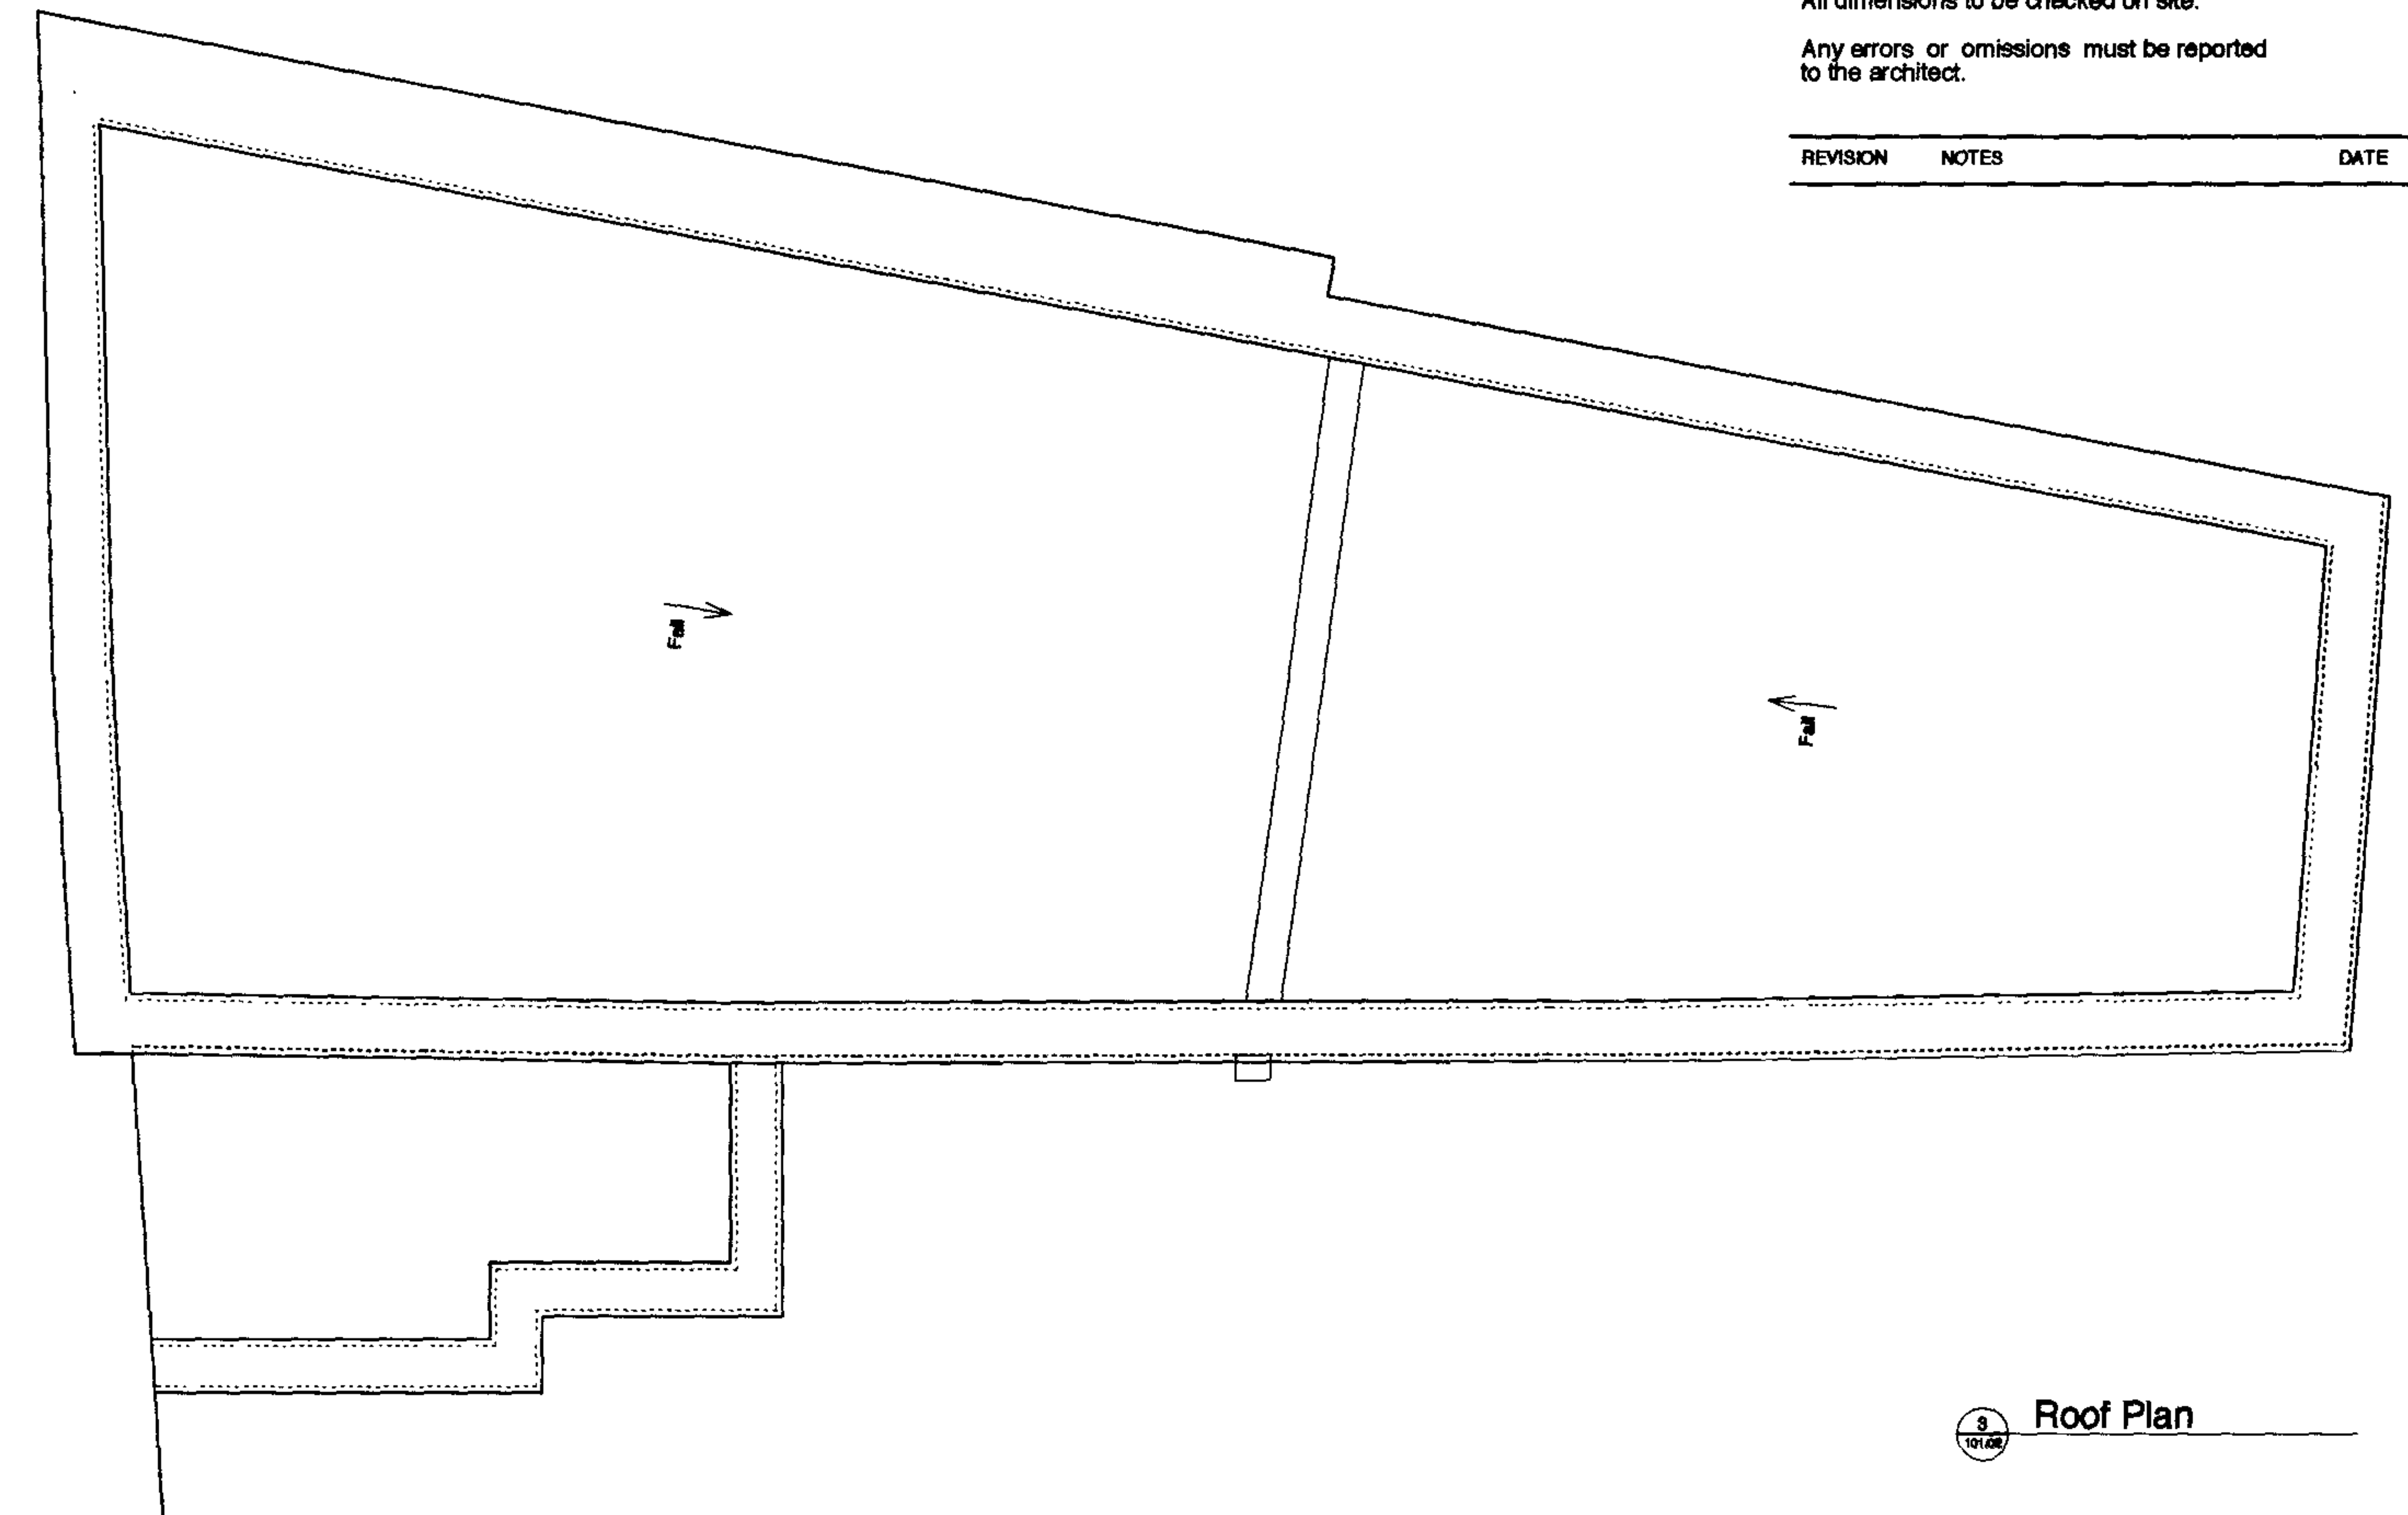


REVISION	NOTES	DATE
----------	-------	------

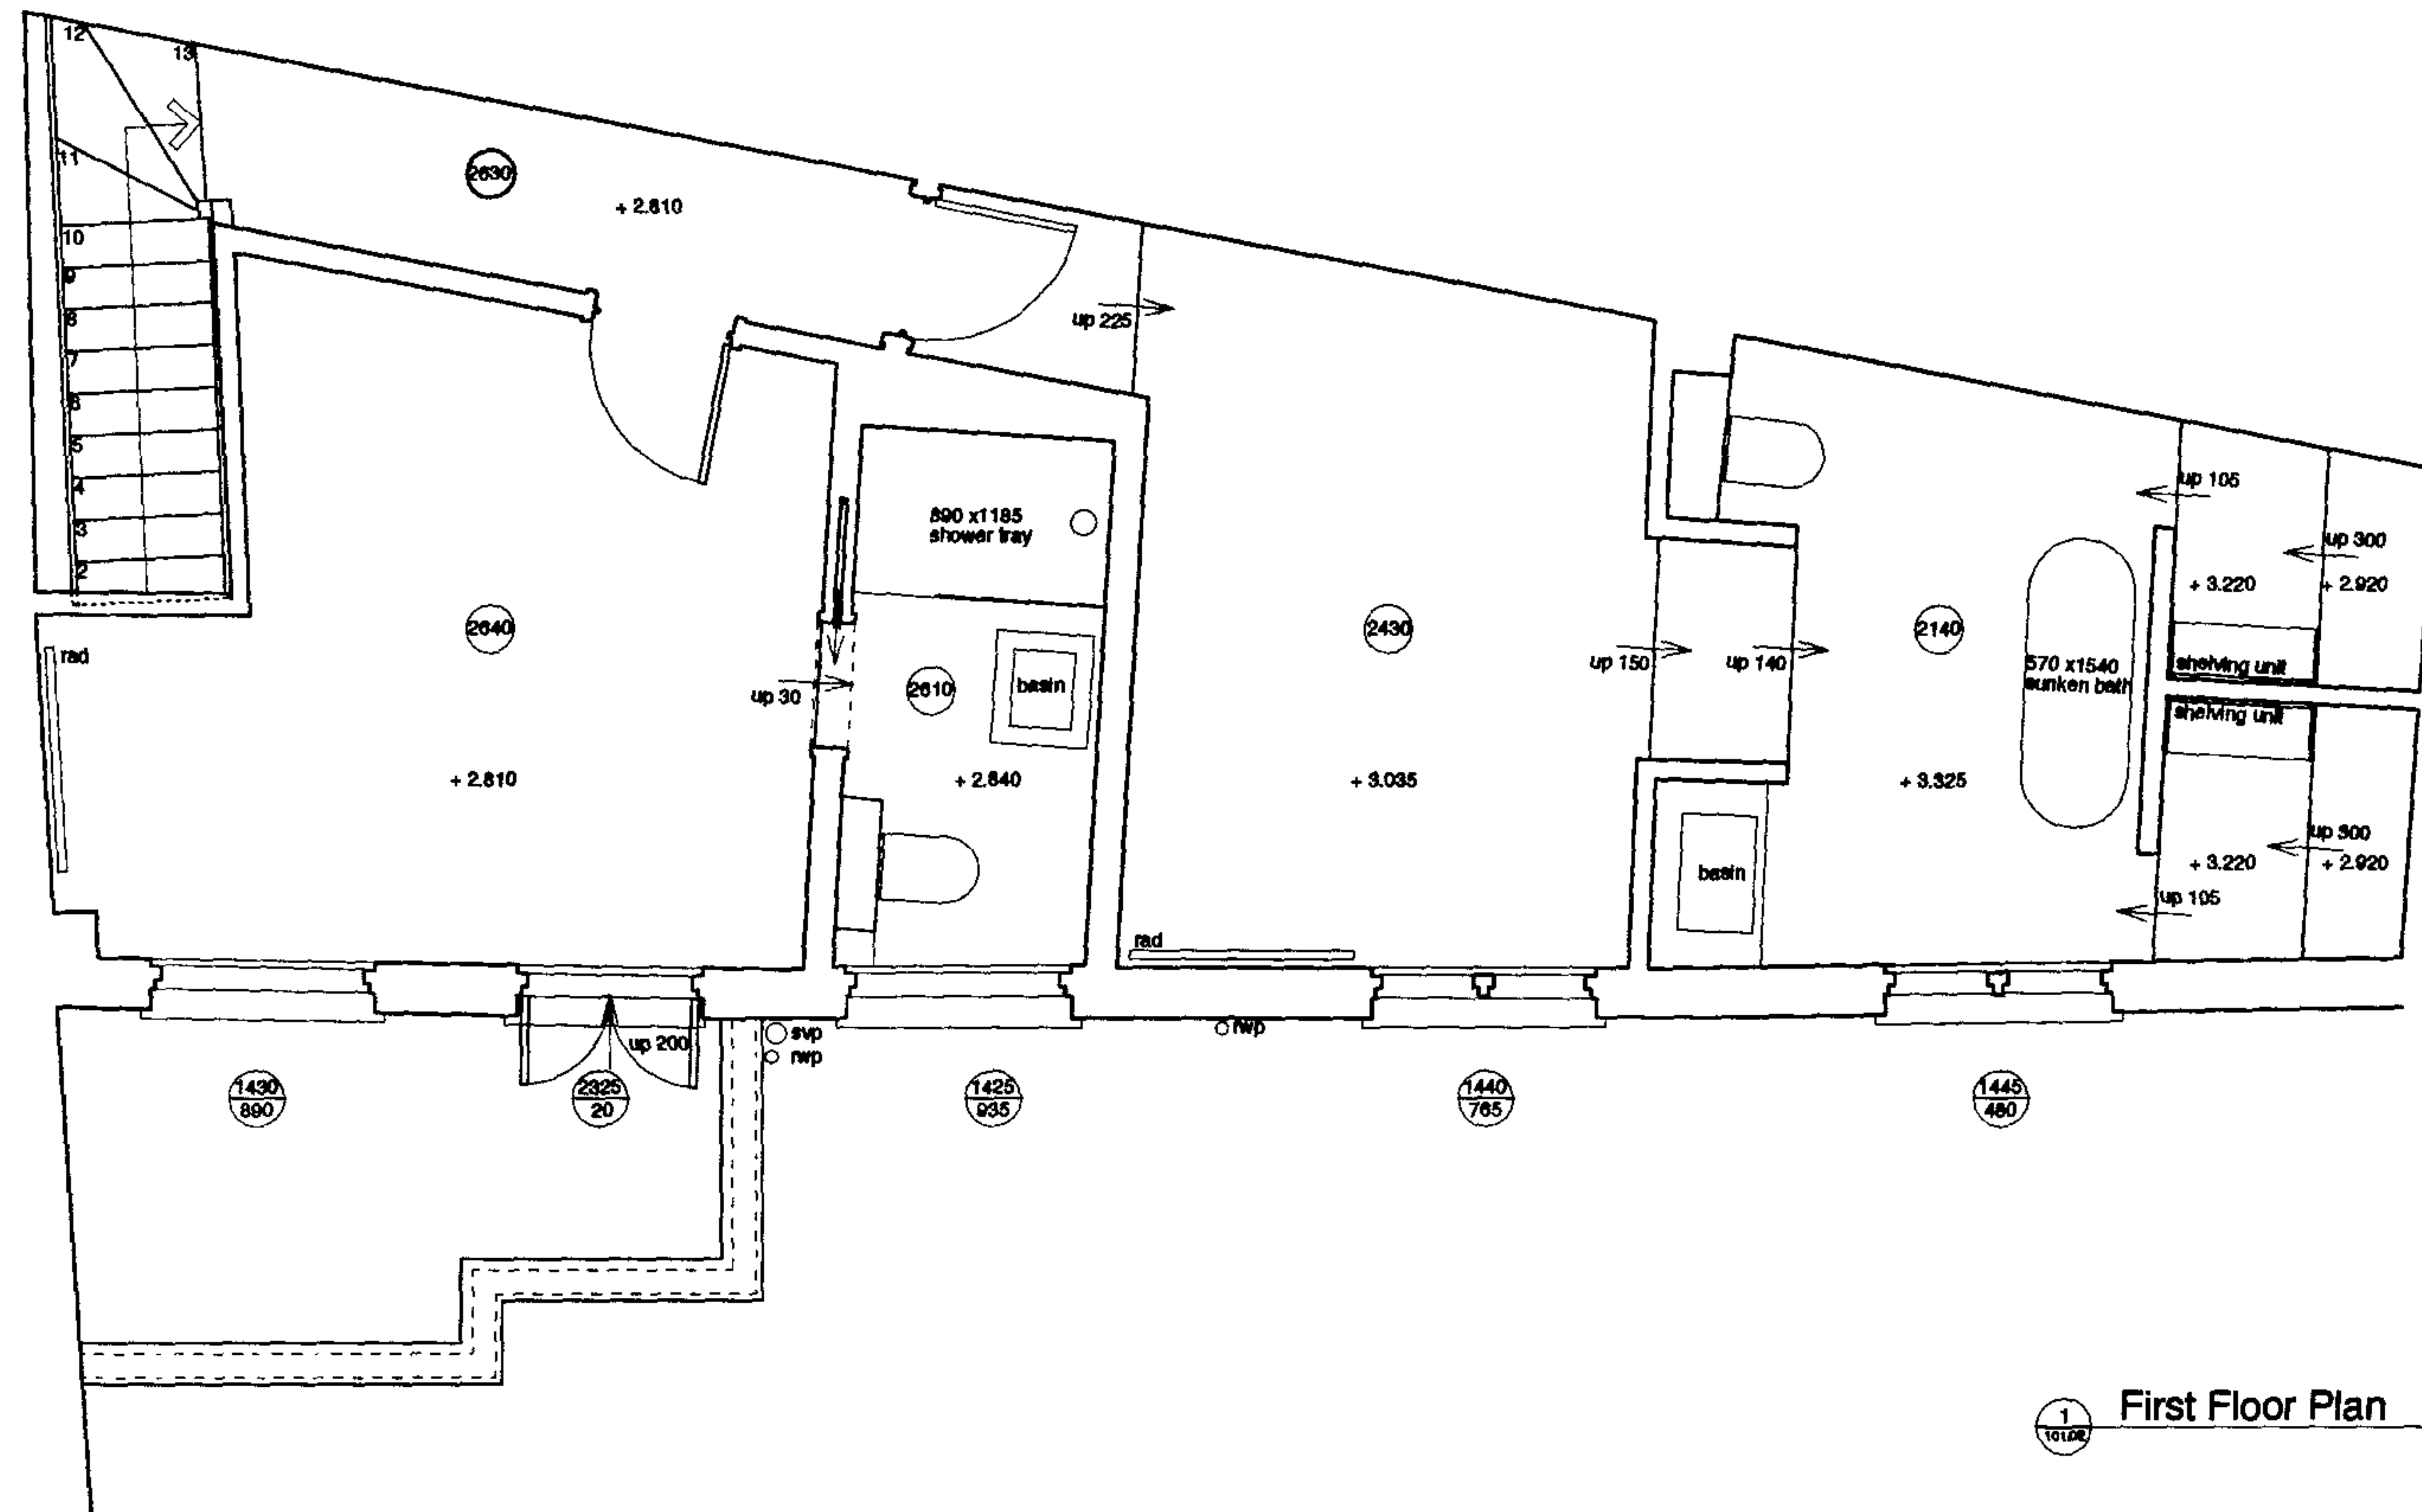

Legend	
AH	Arch Head
AS	Arch Spring
(1430 890)	Chil To Head Floor To Chil
CSU	Ceiling Slopes Up
(2320 0)	Door Height Floor To Threshold
HWC	Hot Water Cylinder
IC	Inspection Cover
MH	Main Hole
RAD	Radiator
SP	Spring Point
SVP	Soil & Vent Pipe
RWP	Rain Water Pipe
(2390)	Ceiling Height
+ 0.000	Floor Level

CLIENT
Ms. Alexandra Horn

PROJECT
The Old School House,
Mayfair Mews,
77 Regents Park Road,
Primrose Hill,
London, NW1


TITLE
Existing Floor Plans

DRAWING NO.	SCALE	DATE
0101-P02	1:50 @ A2	Sept 06


STEPHEN TURVIL ARCHITECTS

51A UPLAND ROAD LONDON SE22 9EF
TEL: 020 8299 6169 FAX: 020 8693 2401


e-mail: info@stephenturvillearchitects.com

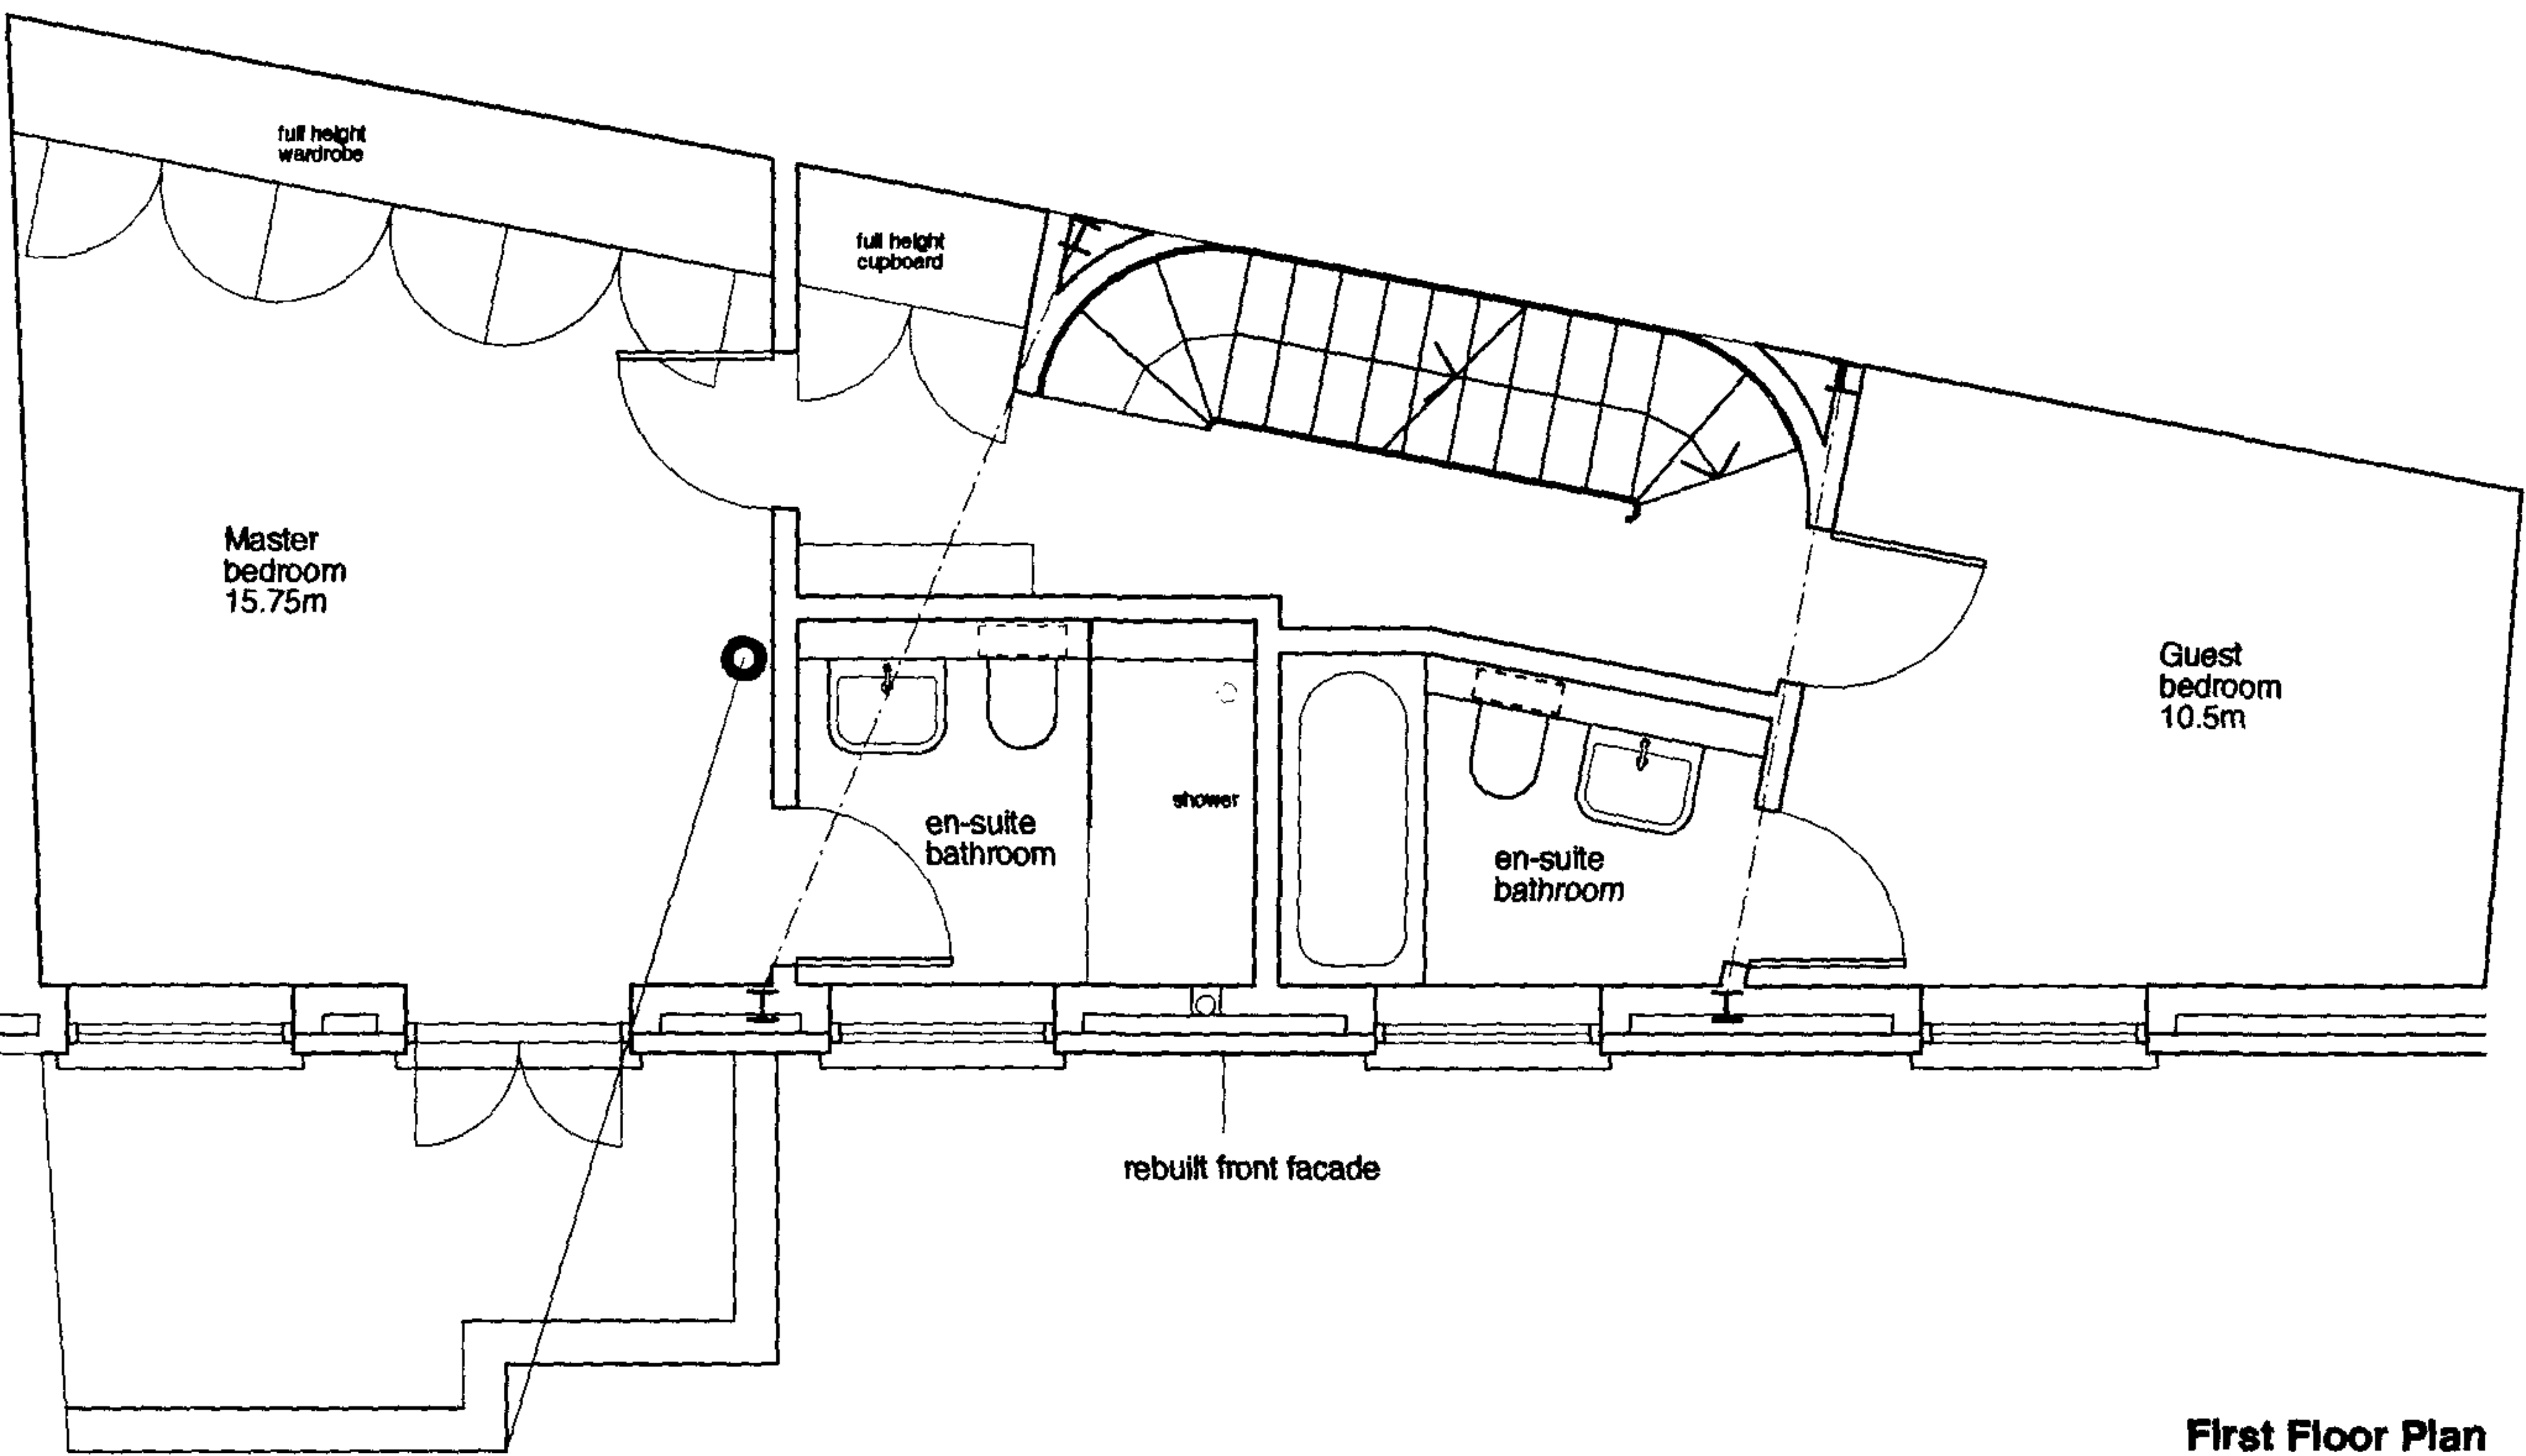


First Floor Plan

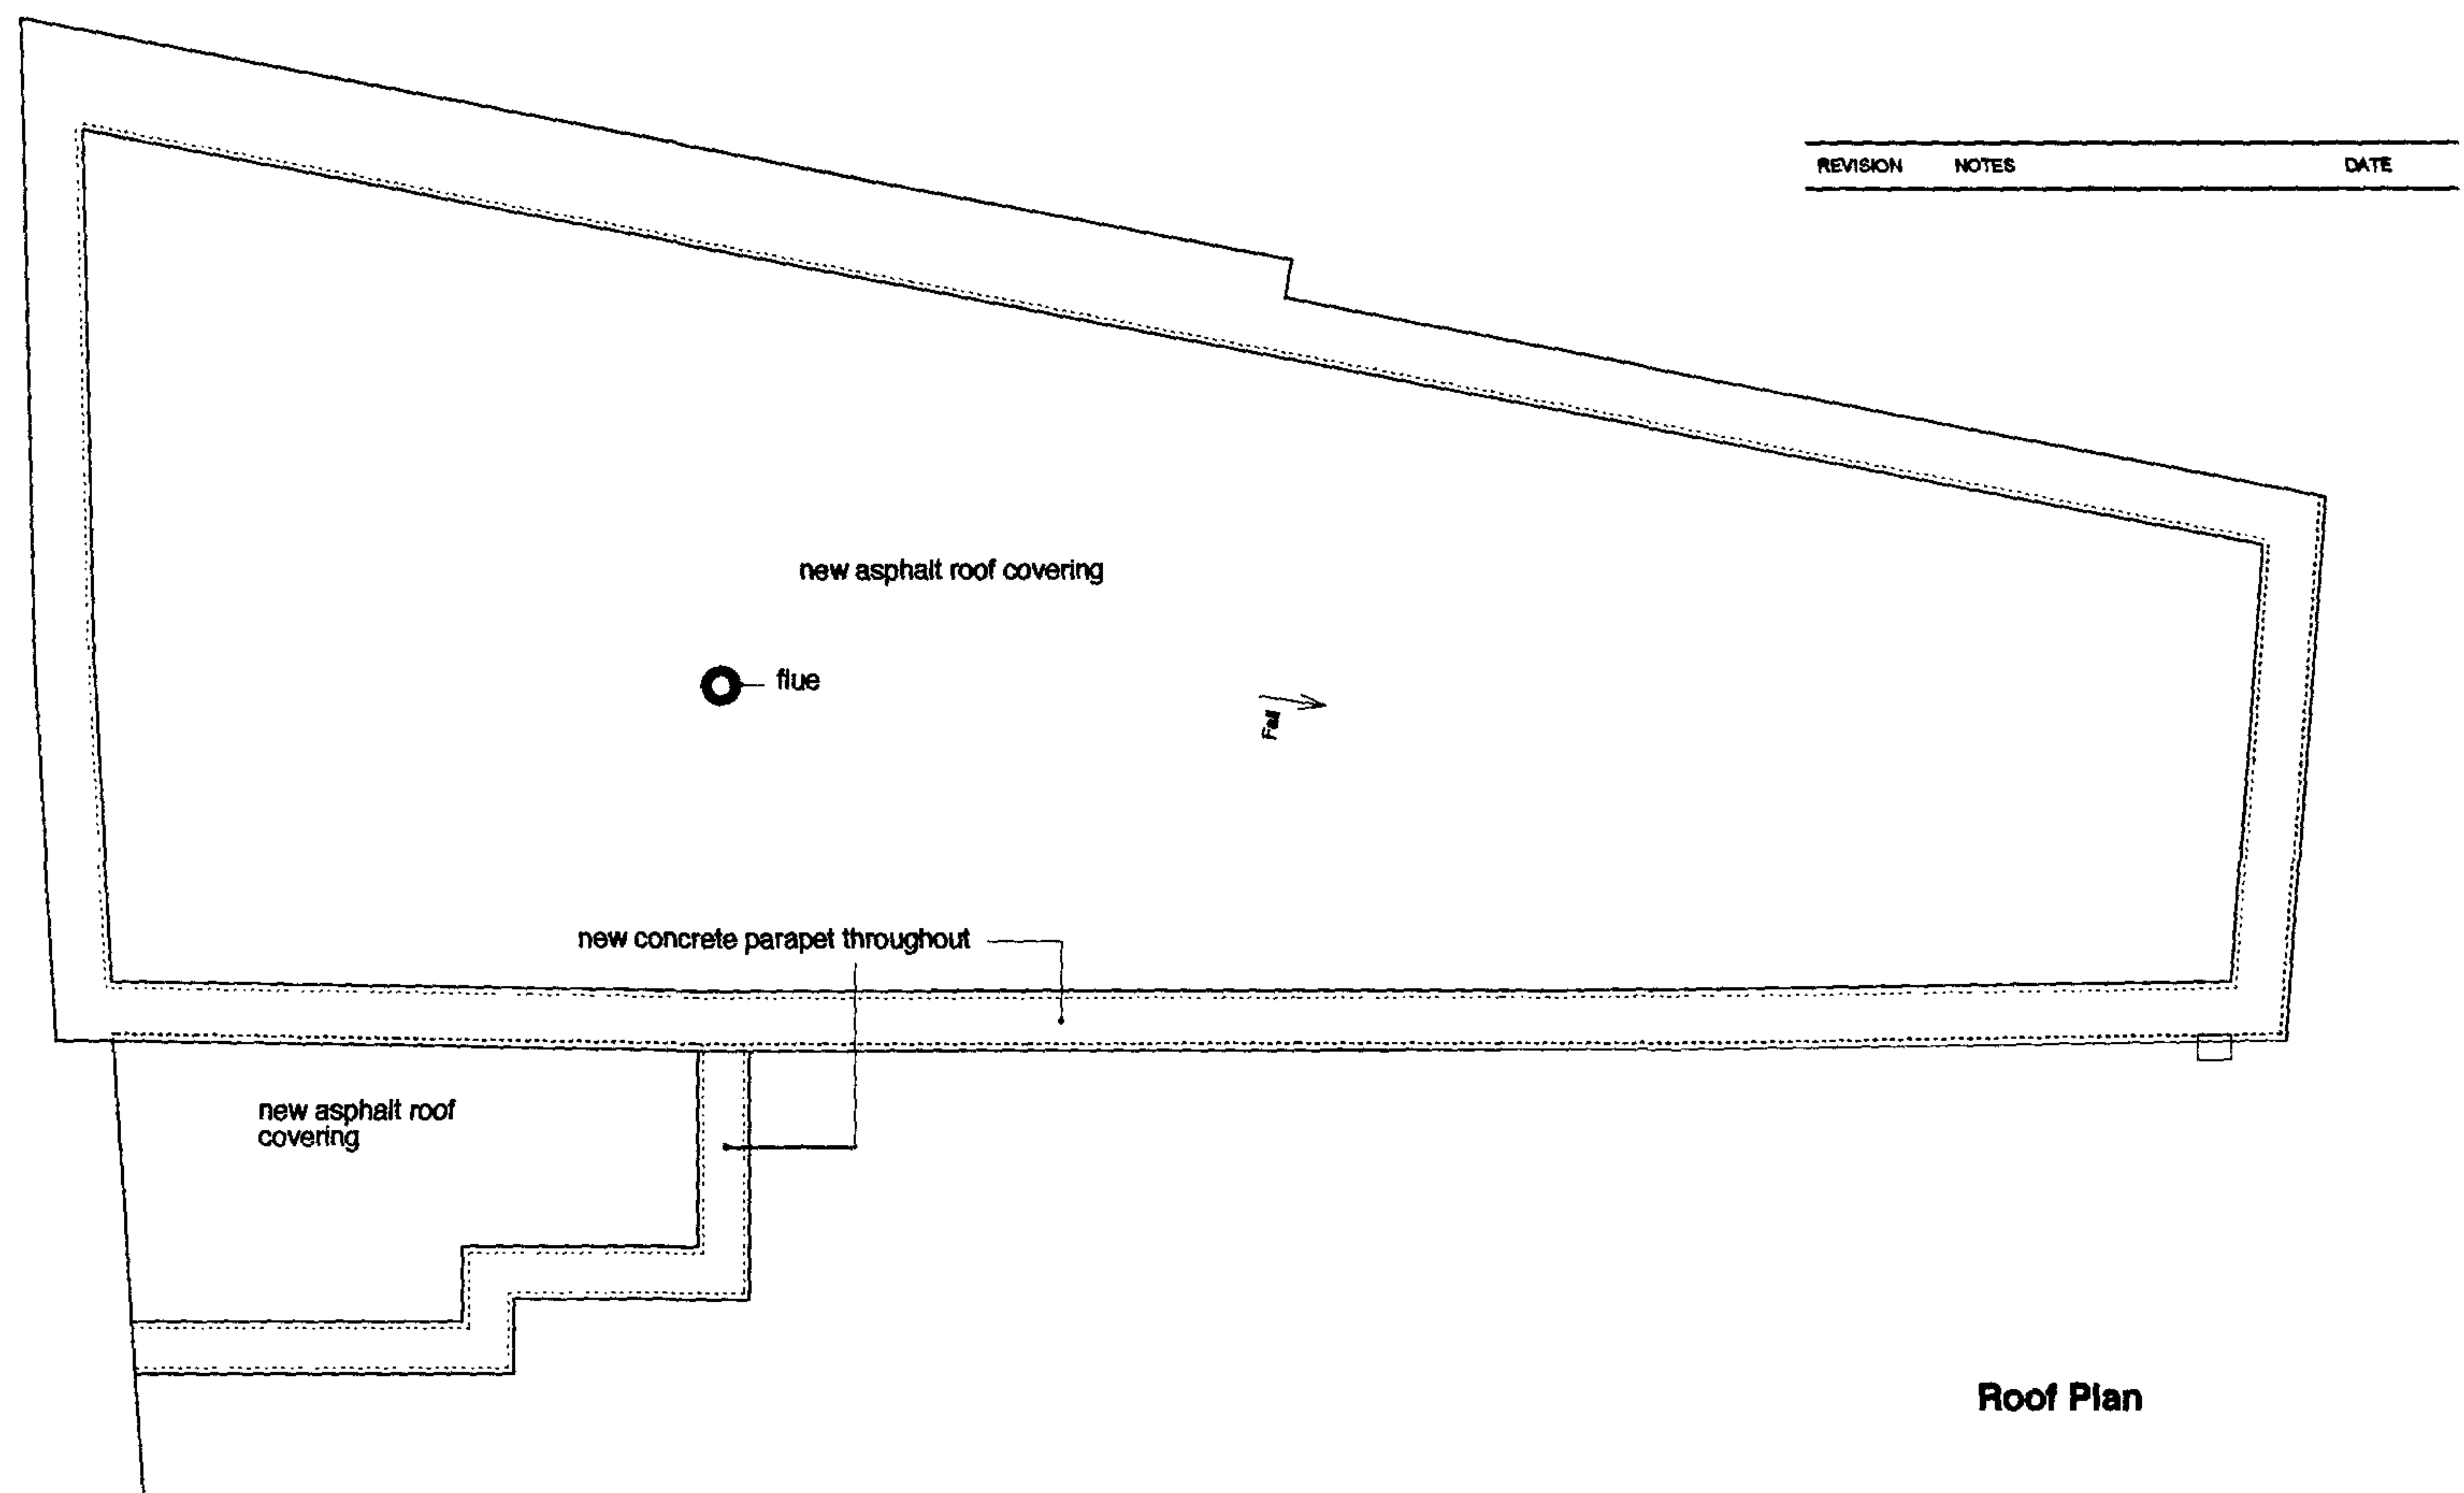

Roof Plan

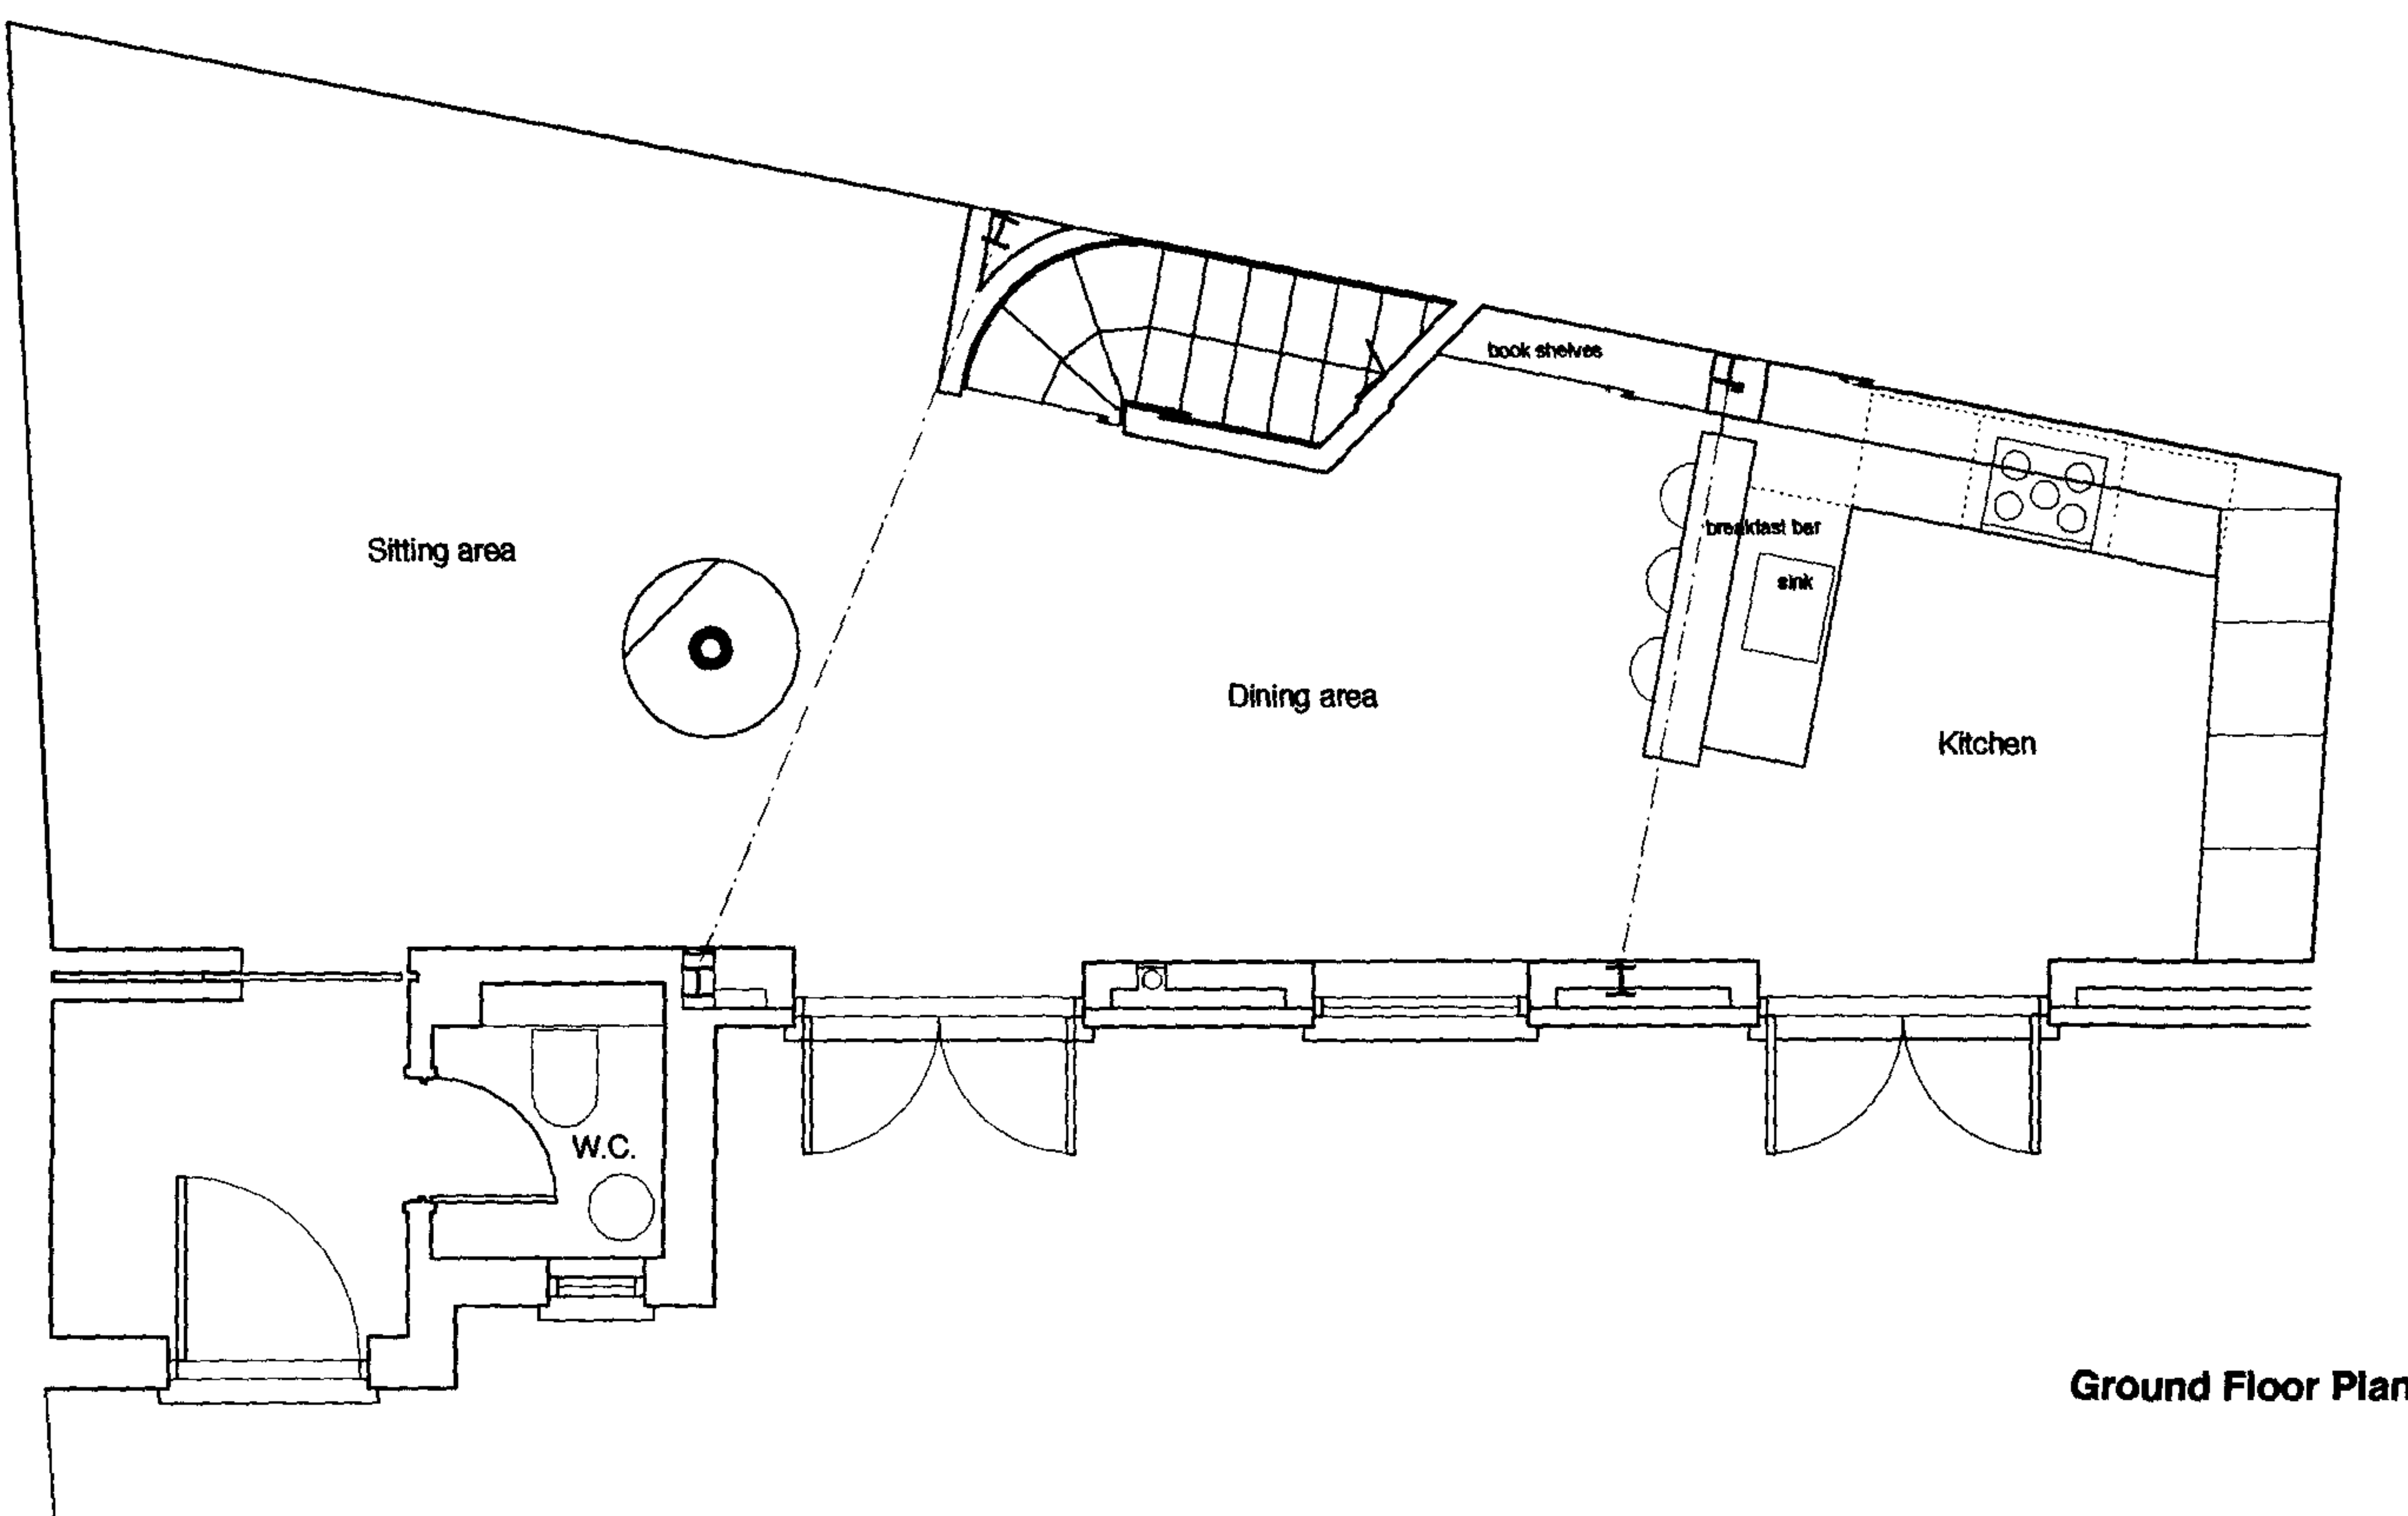

Ground Floor Plan

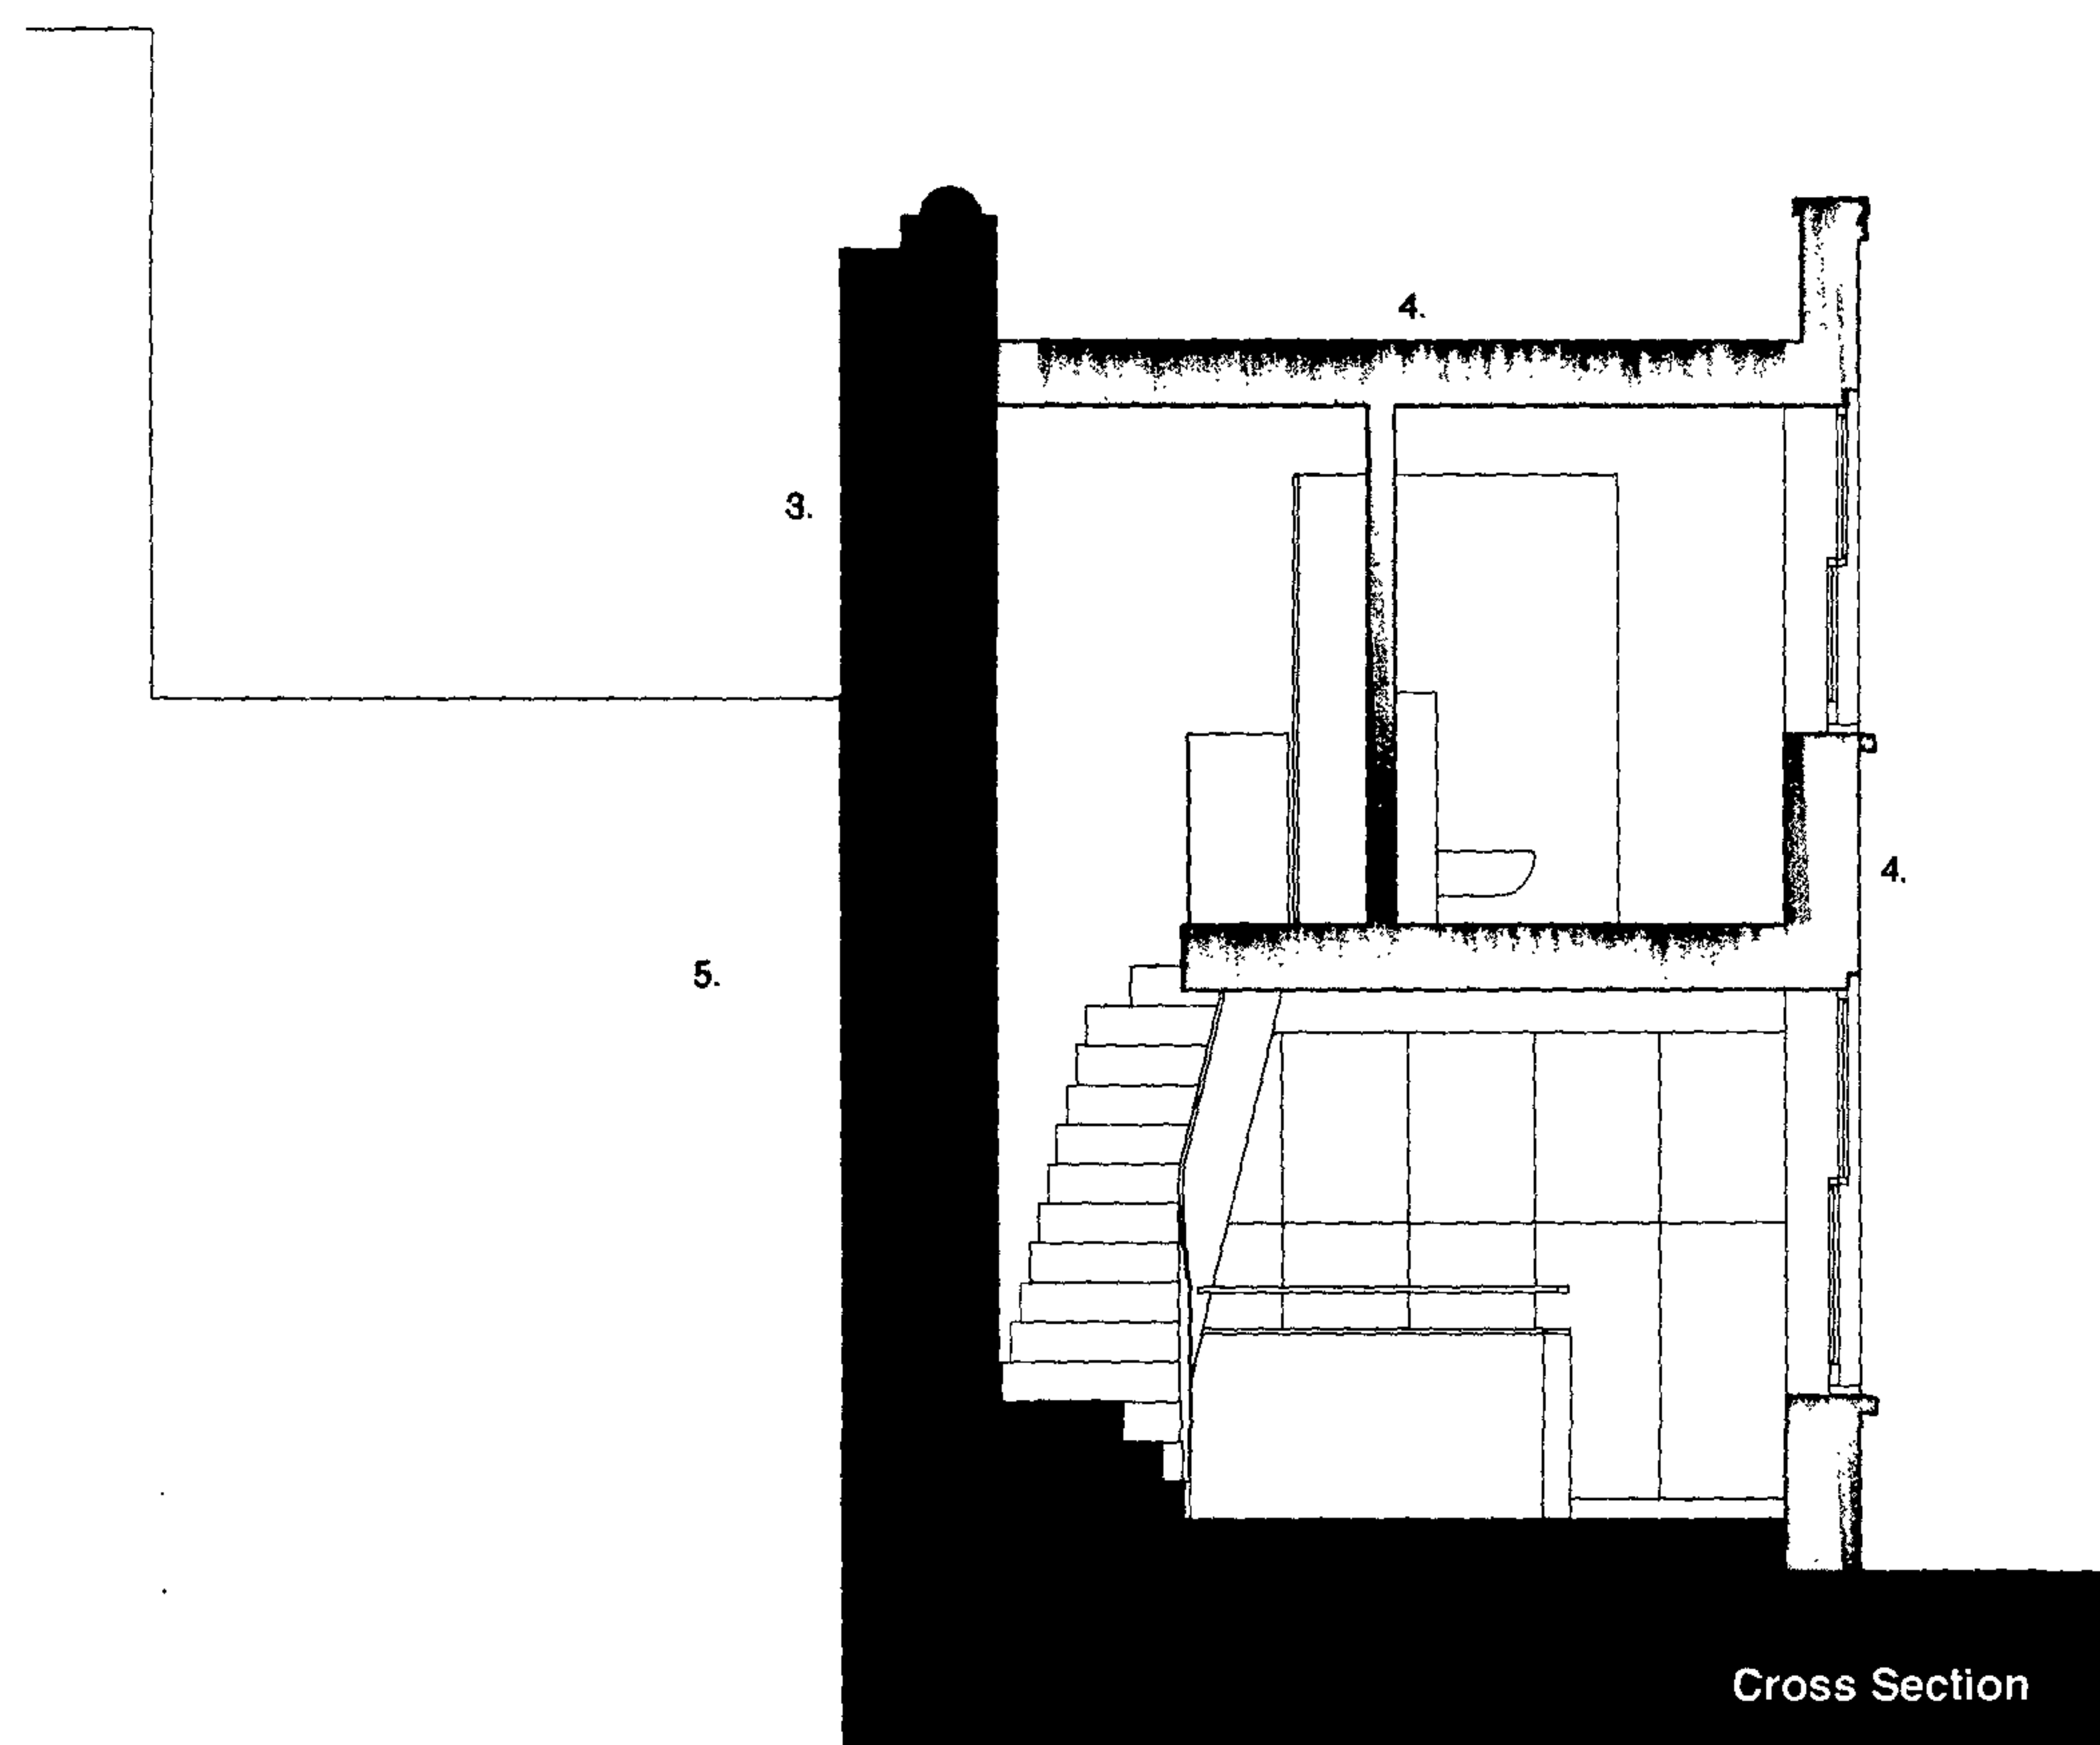

Legend

1. Existing Parapet Height Maintained
2. Existing External Ground Level
3. Existing Party Wall Retained
4. Front elevation Roof and First Floor Structure Re-Built
5. Adjoining Property

CLIENT

Ms. Alexandra Horn

PROJECT

The Old School House,
Mayfair Mews,
77 Regents Park Road,
Primrose Hill,
London, NW1

TITLE

Proposed Floor Plans

DRAWING NO.

SCALE

DATE

0101-P03 1:50 @ A2 Sept 06

STEPHENTURVILARCHITECTS

51A UPLAND ROAD LONDON SE22 9EF
TEL: 020 8299 6169 FAX: 020 8693 2401



REVISION	NOTES	DATE
----------	-------	------

LEGEND

1. Sand Cement Render Paint Finish
2. New Timber Box Sash Windows Paint Finish
3. New Timber French Doors With Fanlight over
4. Existing Front door Retained
5. New Timber Box Sash Window to Existing W.C. Window
6. Black Cast Iron Downpipe and Hopper
7. Parapet Height to Match Existing
8. Adjoining Property
9. Existing Single Storey Porch Retained

CLIENT

Ms. Alexandra Horn

PROJECT

The Old School House,
Mayfair Mews,
77 Regents Park Road,
Primrose Hill,
London, NW1

TITLE

Existing and Proposed Front
Elevation

DRAWING NO.	SCALE	DATE
-------------	-------	------

0101-P04 1:50 @ A2 Sept 06

STEPHEN TURVIL ARCHITECTS

51A UPLAND ROAD LONDON SE22 9EF
TEL: 020 8299 6169 FAX: 020 8693 2401

e-mail: info@stephenturvilarchitects.com