



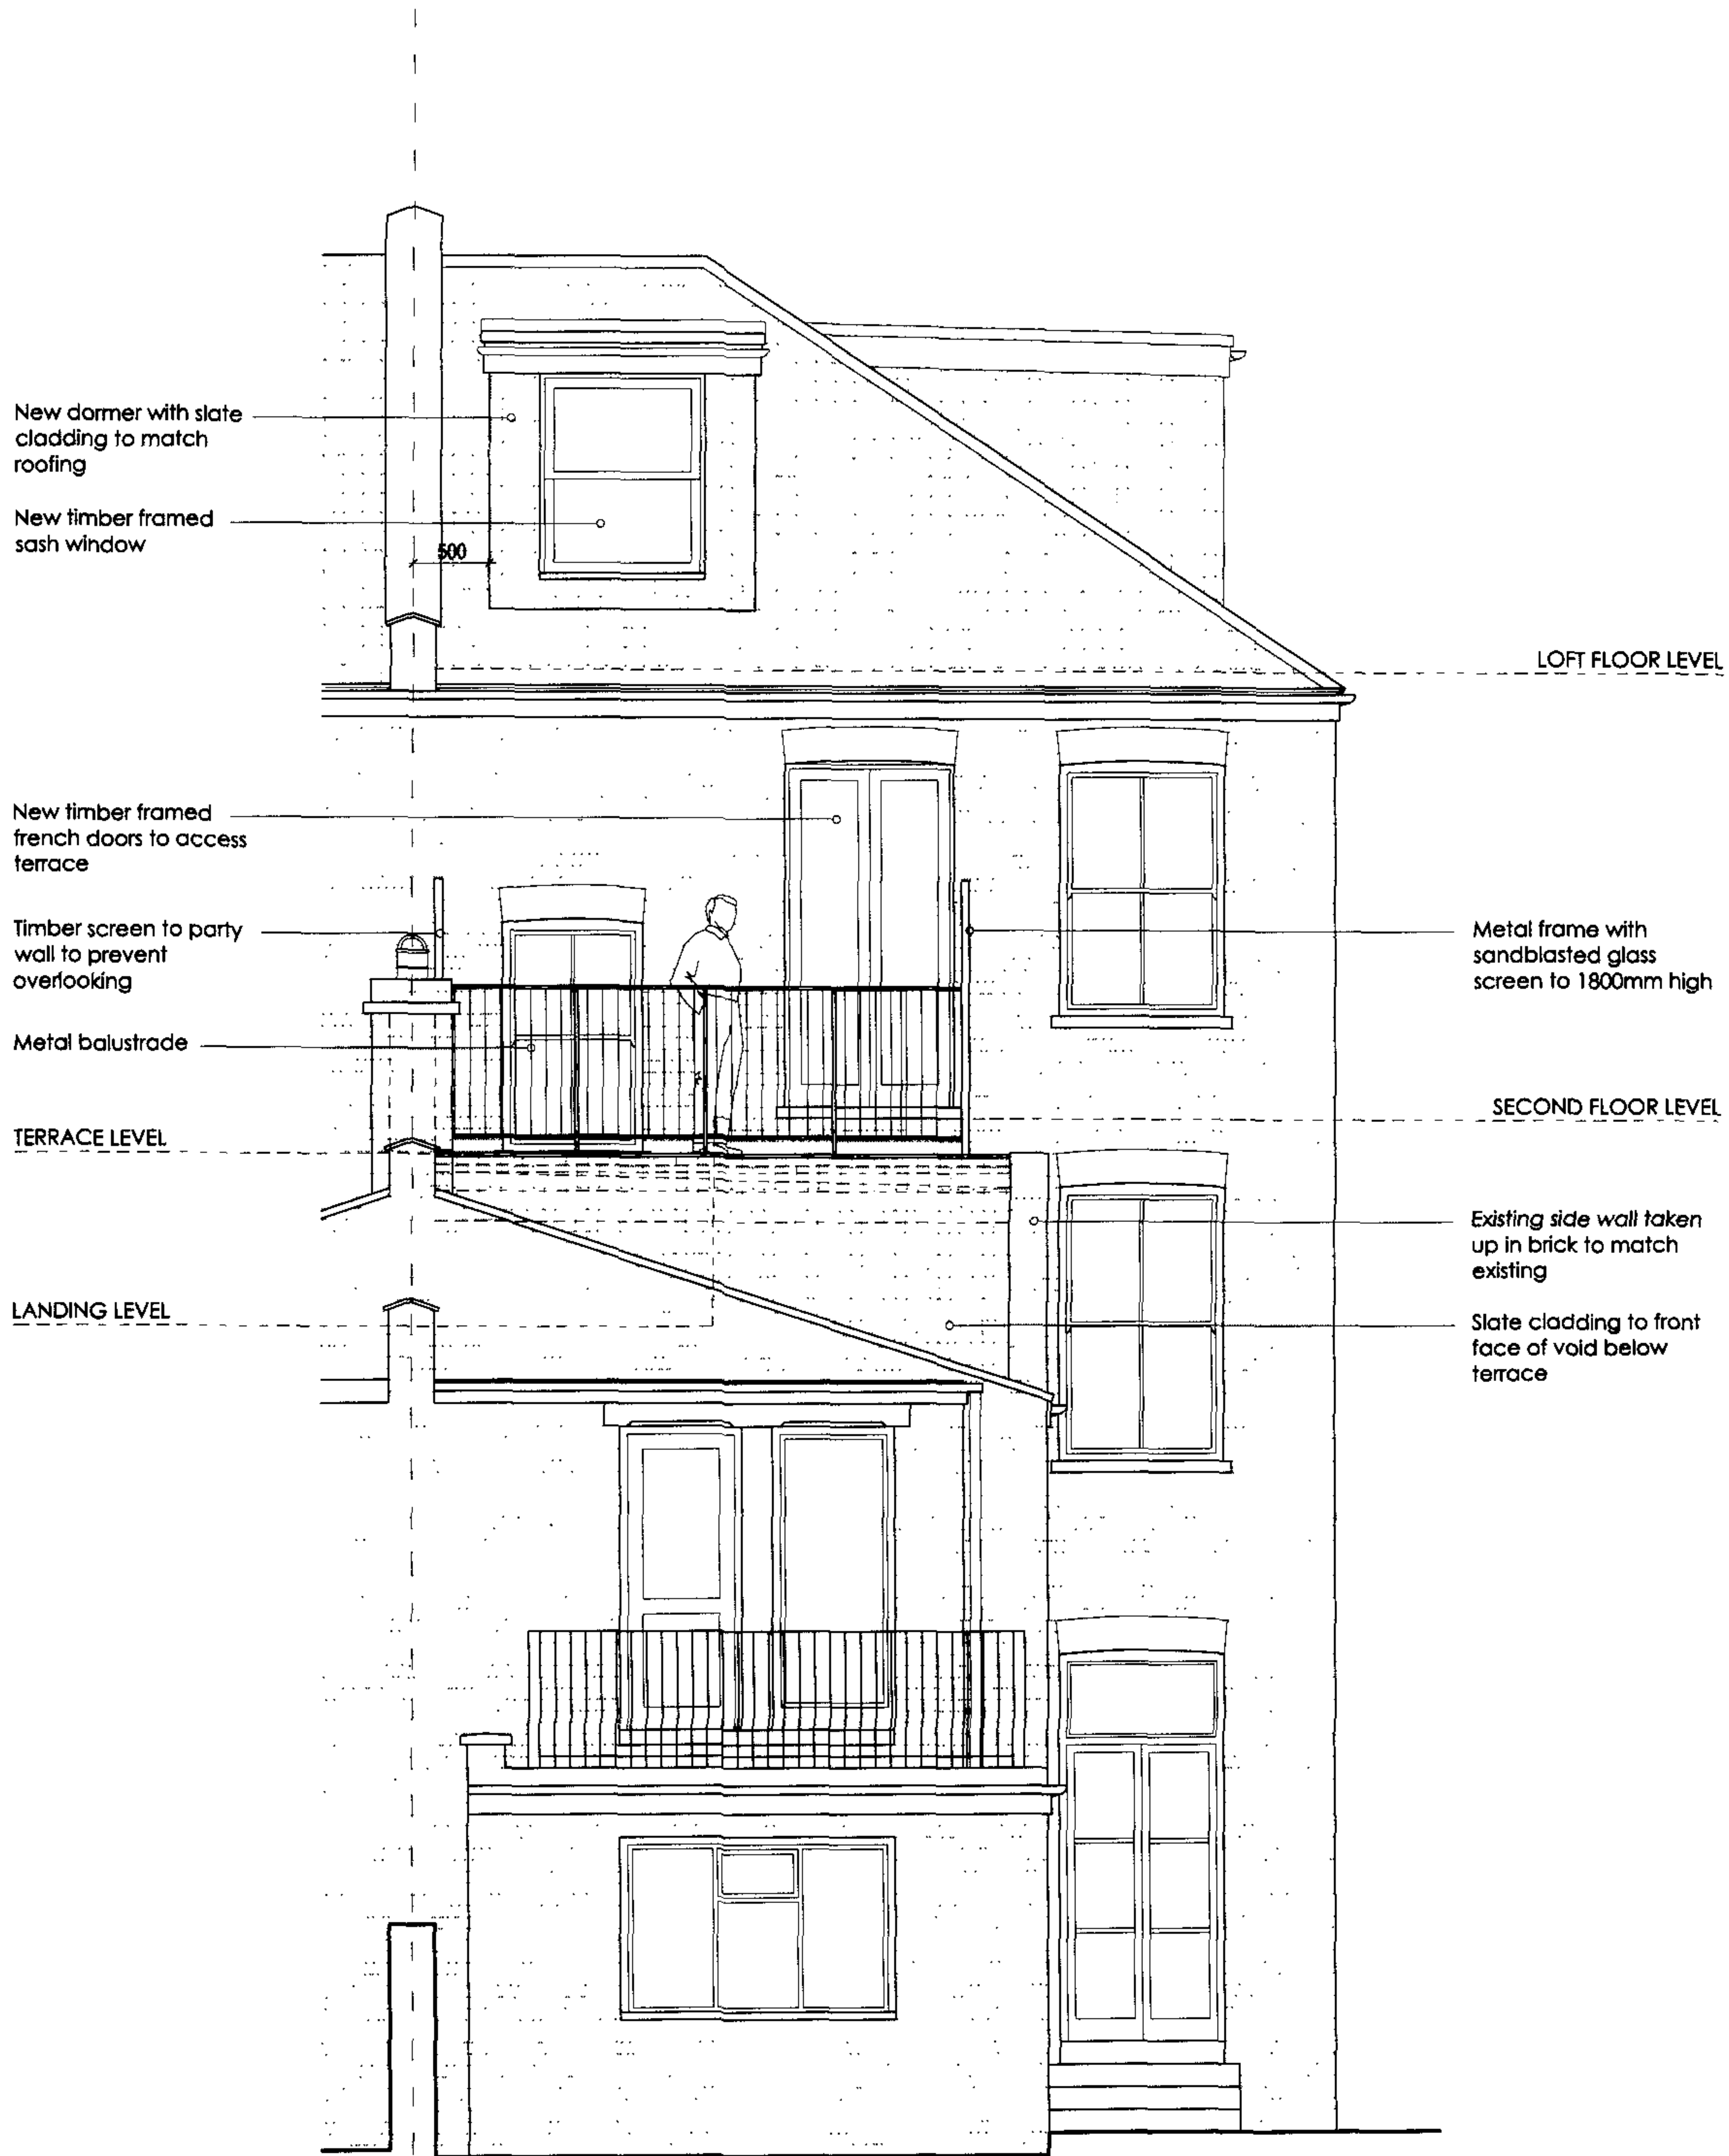

PROPOSED REAR ELEVATION

2006/41/5/P1

	
URBAN ATTICS	
13C Westbere Rd London NW2 3SP 077 6676 4842 www.urbanattics.com info@urbanattics.com	
Client	Geoff Cawson
Project	13C Westbere Rd NW2 3SP London
Title	PROPOSED REAR ELEVATION
Job No.	06000 WEST
Date	Aug 06
Scale	1:50
Drawn by	A 13
Rev. No.	(A) 23.10.06
Notes	PLANNING
Figured dimensions only are to be taken from the drawing. All dimensions are to be checked on site before any work is put to hand. If in doubt, ask.	
this drawing is copyright © & the property of Urban Attics	

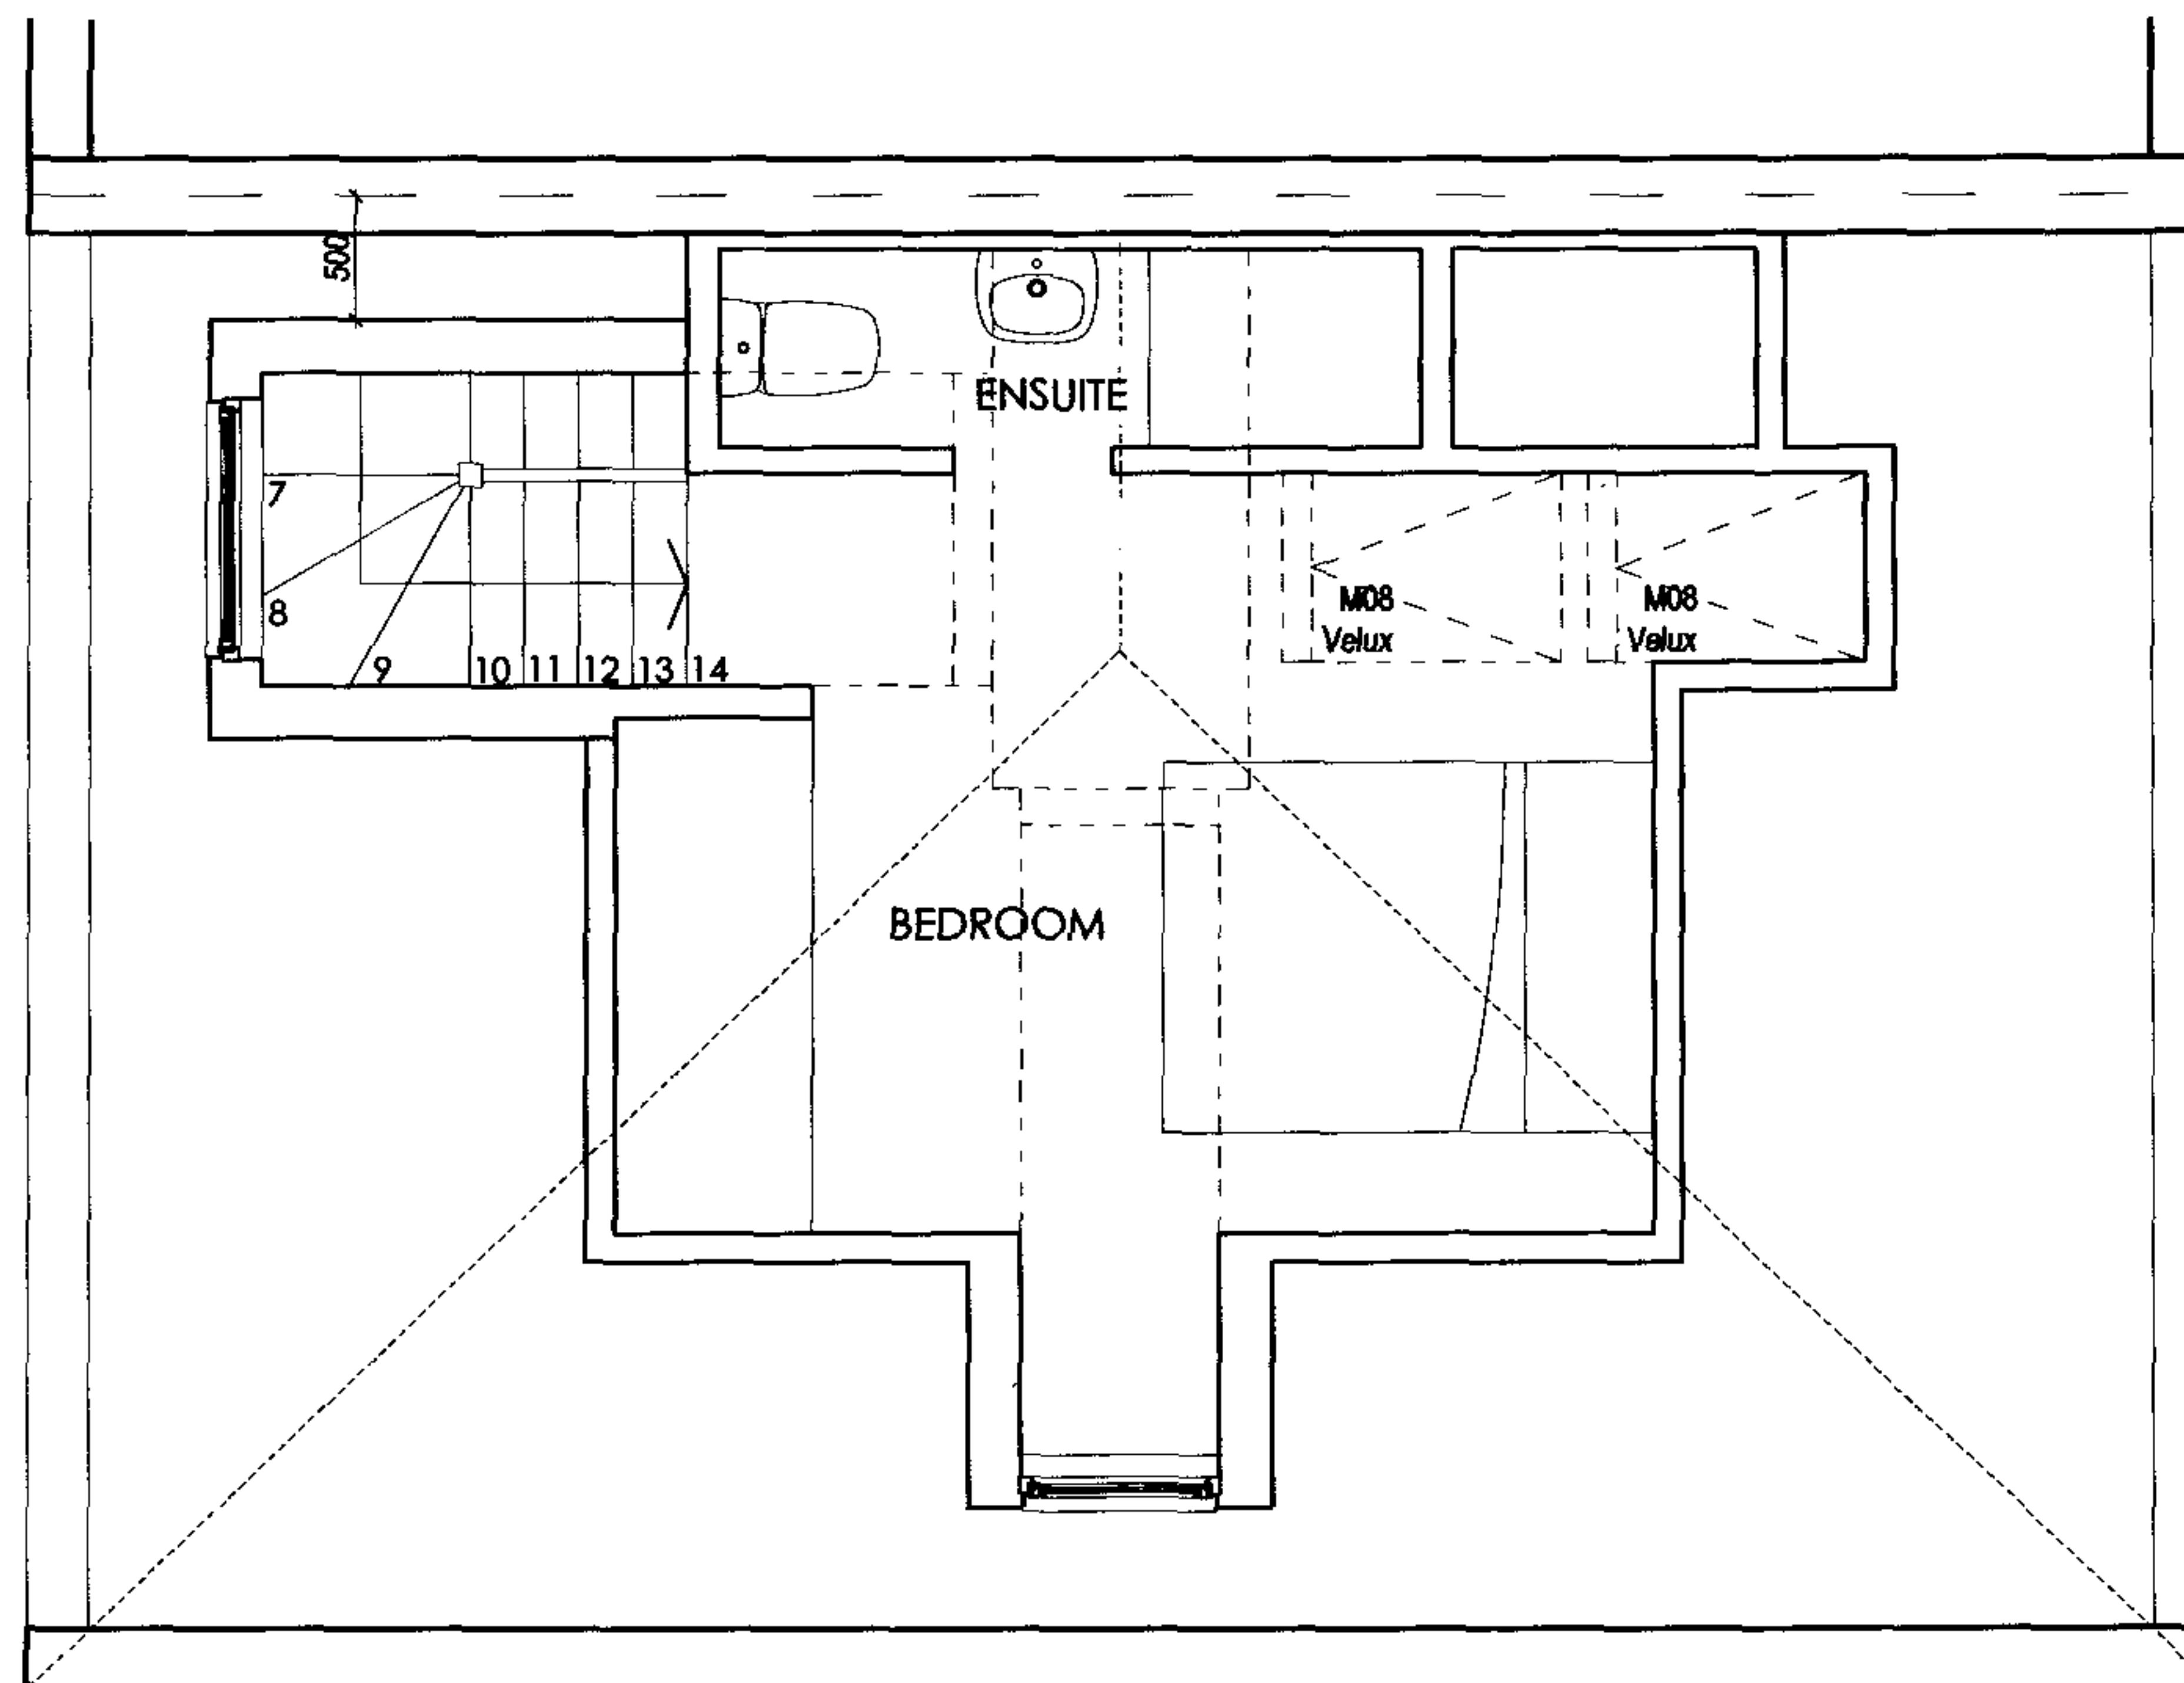

PROPOSED LOFT PLAN

2006/4175/P



URBAN ATTICS

13C Westbere Rd
London
NW2 3SP

077 6676 4842
www.urbanattics.com
loff@urbanattics.com

Client Geoff Cawson

Project 13C Westbere Rd
NW2 3SP
London

Title PROPOSED LOFT FLOOR
PLAN

Job No. 06000 WEST

Date Aug 06

Scale 1 : 50

Drawing no. A 11


Rev no. (A) 23.10.06

Status PLANNING

Figured dimensions only are to be taken from
this drawing. All dimensions are to be checked
on site before any work is put in hand.

If in doubt, ask.

This drawing is copyright © & the property of Urban Attics

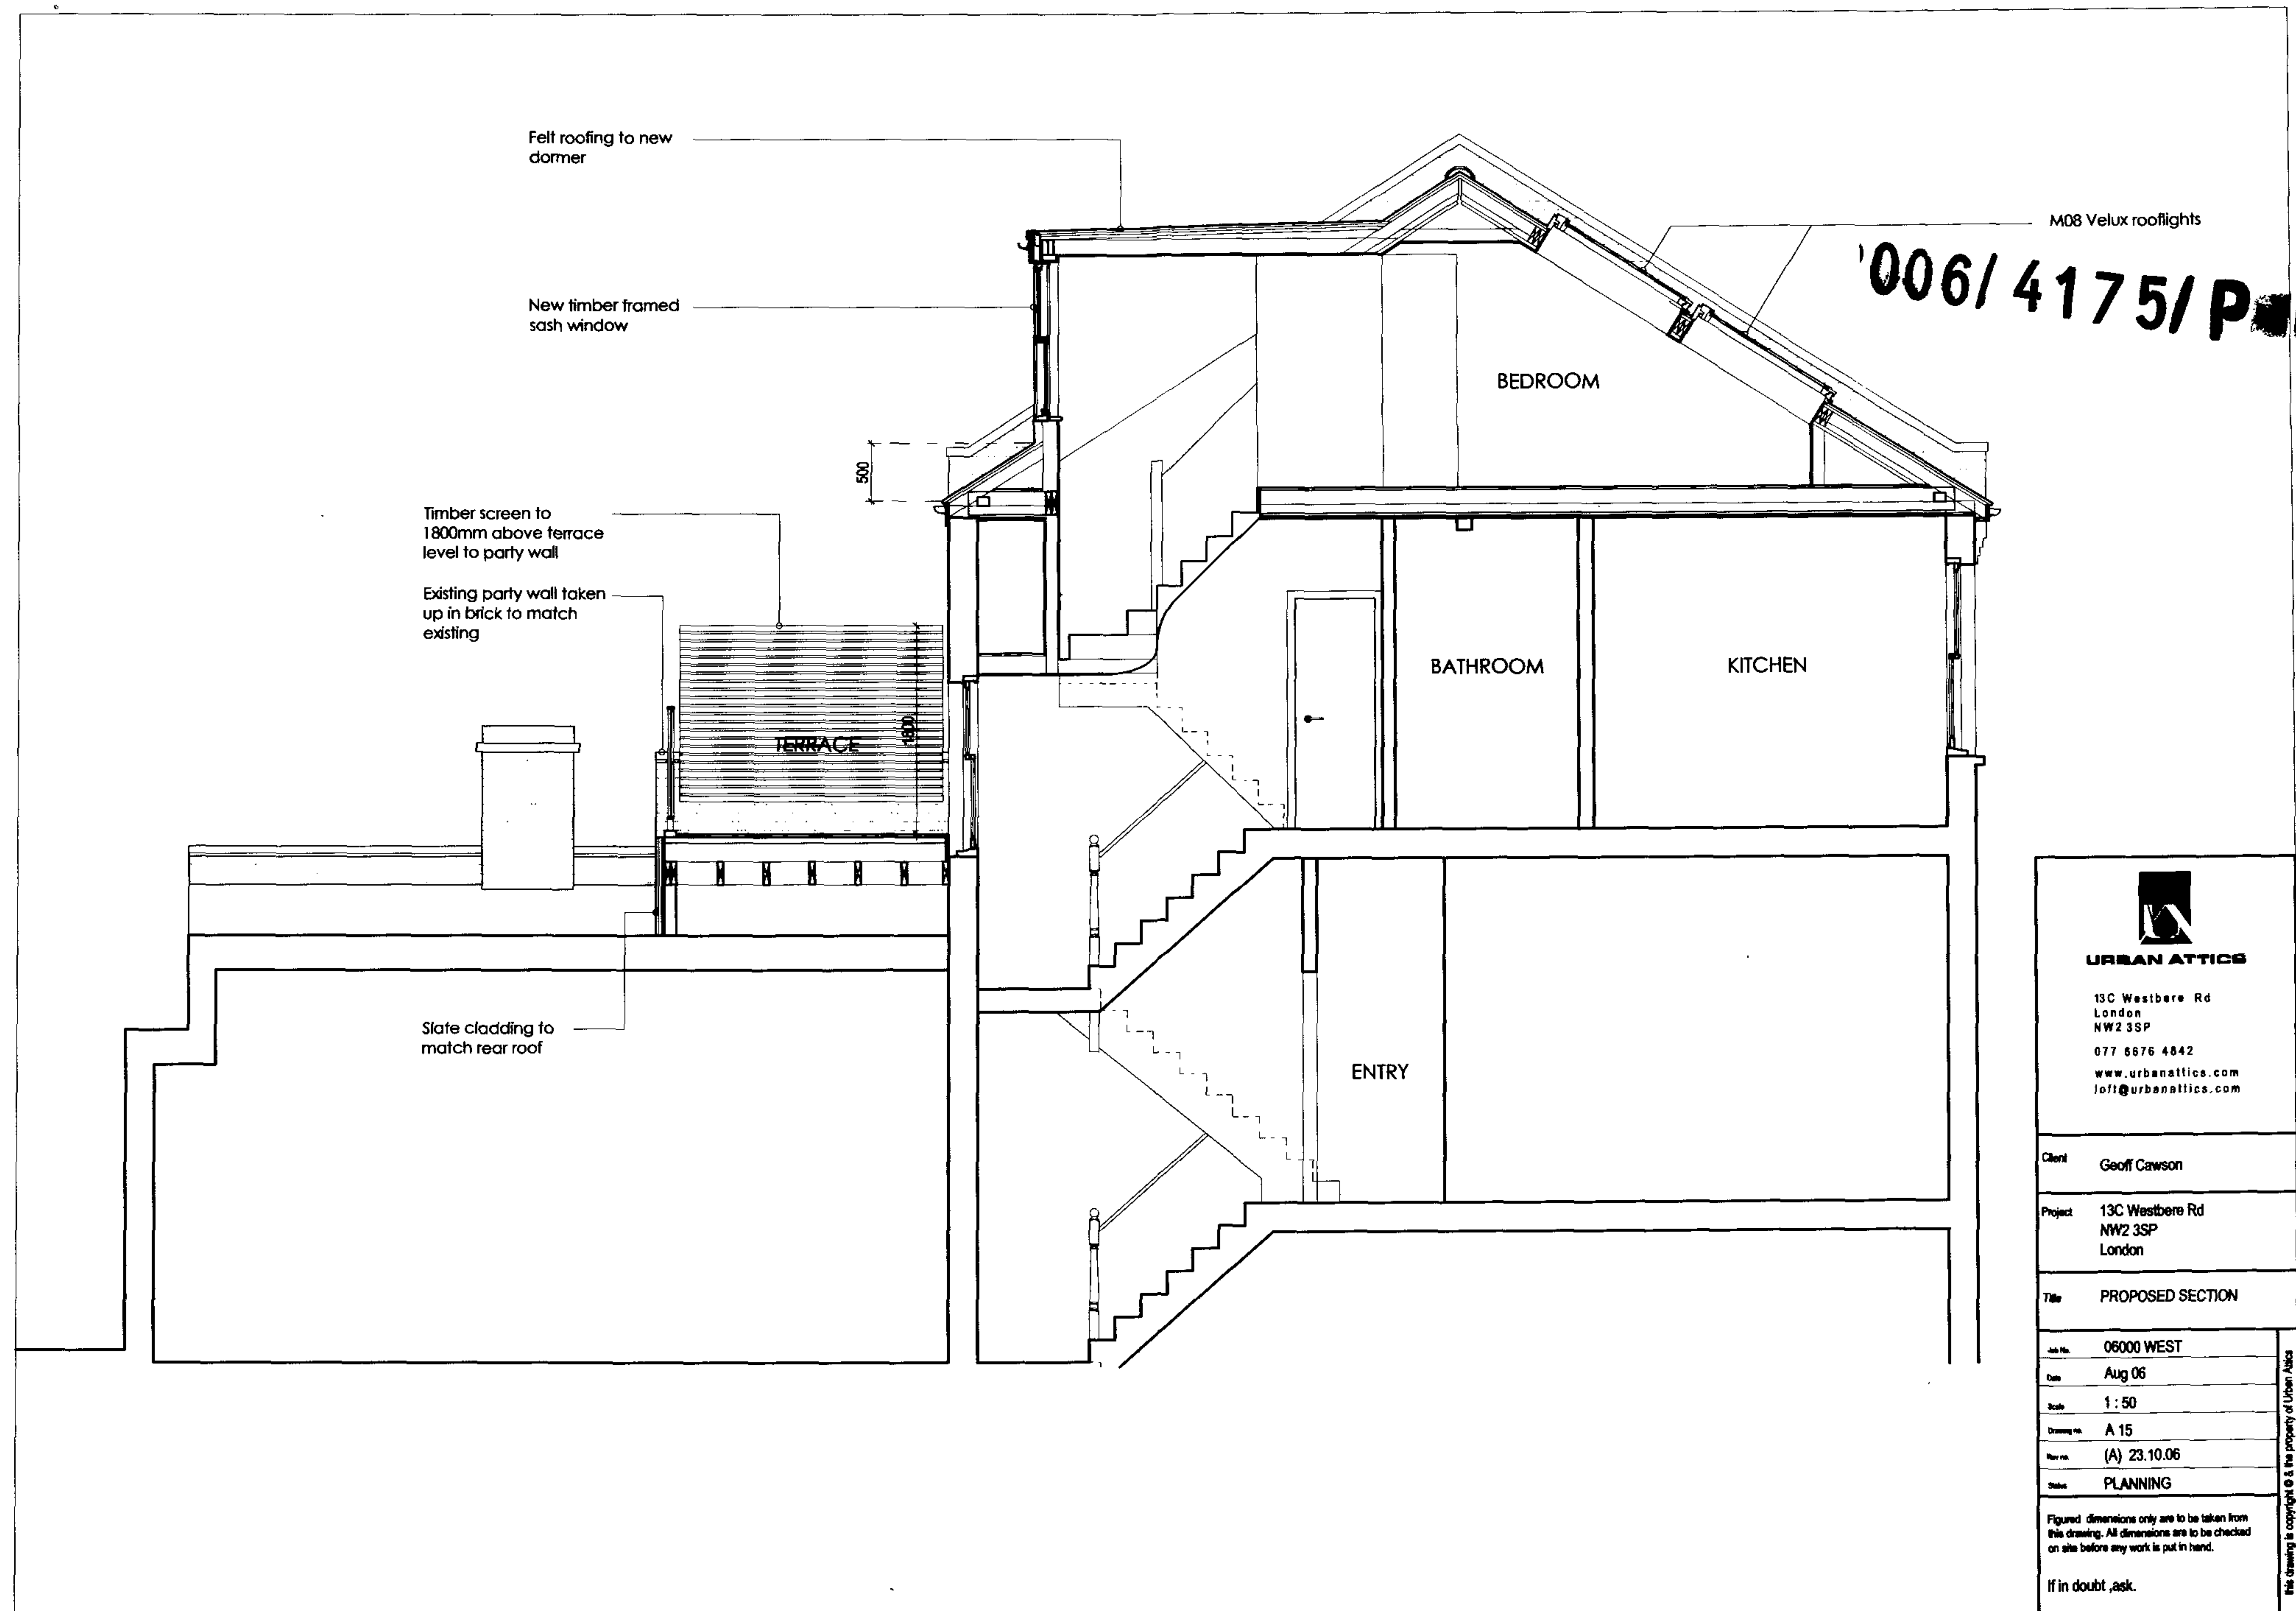

URBAN ATTICS

13C Westbere Rd
London
NW2 3SP

077 6676 4842
www.urbanattics.com
loft@urbanattics.com

Client Geoff Cawson

Project 13C Westbere Rd
NW2 3SP
London

Title PROPOSED SECTION

Job No. 06000 WEST

Date Aug 06

Scale 1 : 50

Drawing no. A 15

Rev no. (A) 23.10.06

Status PLANNING

Figured dimensions only are to be taken from
this drawing. All dimensions are to be checked
on site before any work is put in hand.

If in doubt, ask.

This drawing is copyright © & the property of Urban Attics

2006/4175/P

Timber screen to
1800mm above terrace
level to party wall

Existing party wall taken
up in brick to match
existing


Timber Decking

TERRACE

Metal frame with
sandblasted glass
screen to 1800mm high

Side wall taken up in
brick to match existing

New timber framed
french doors to terrace

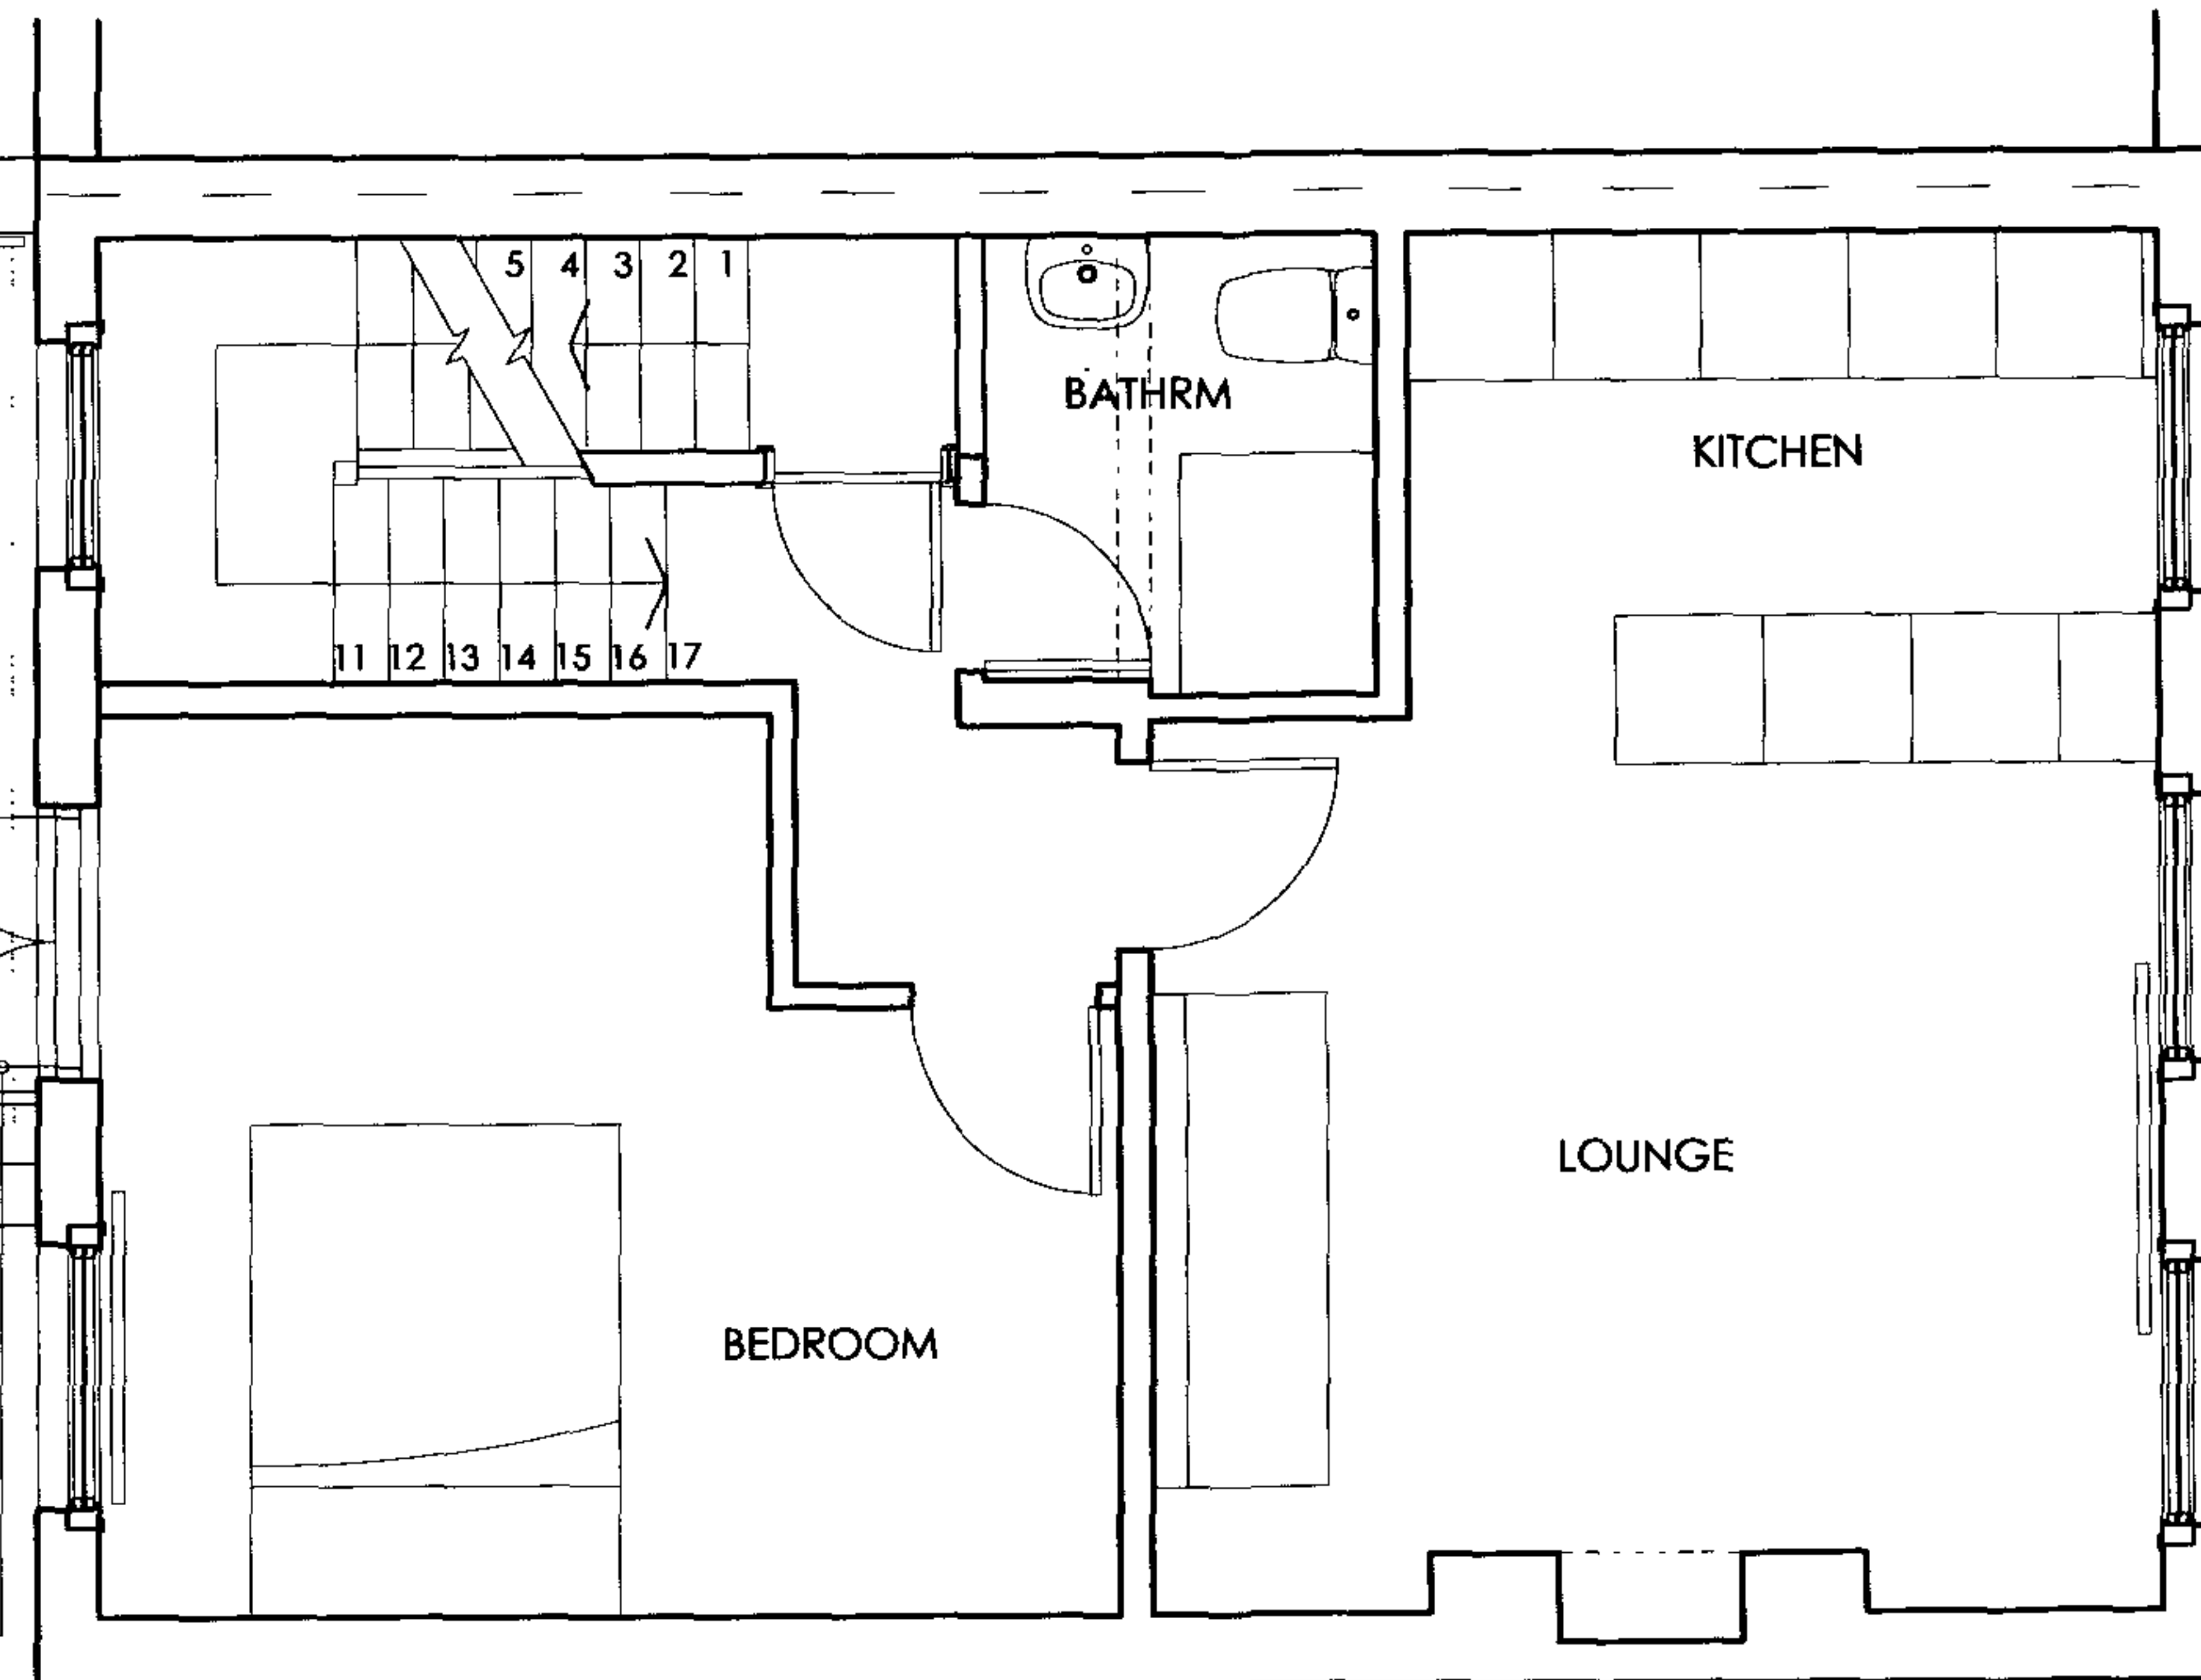

URBAN ATTICS

13C Westbere Rd
London
NW2 3SP

077 6676 4842
www.urbanattics.com
loft@urbanattics.com

Client Geoff Cawson

Project 13C Westbere Rd
NW2 3SP
London

Title PROPOSED SECOND
FLOOR PLAN

Job No. 06000 WEST

Date Aug 06

Scale 1 : 50

Drawing no. A 10

Rev no. (A) 23.10.06

Status PLANNING

Figured dimensions only are to be taken from
this drawing. All dimensions are to be checked
on site before any work is put in hand.

If in doubt, ask.

This drawing is copyright © & the property of Urban Attics

Metal frame with sandblasted
glass screen to 1800mm high

LOFT FLOOR LEVEL

Existing party wall taken up in
brick to match existing


TERRACE LEVEL

Existing side wall taken up in
brick to match existing

New dormer with slate cladding
to match roofing

New timber framed sash
window

SECOND FLOOR LEVEL

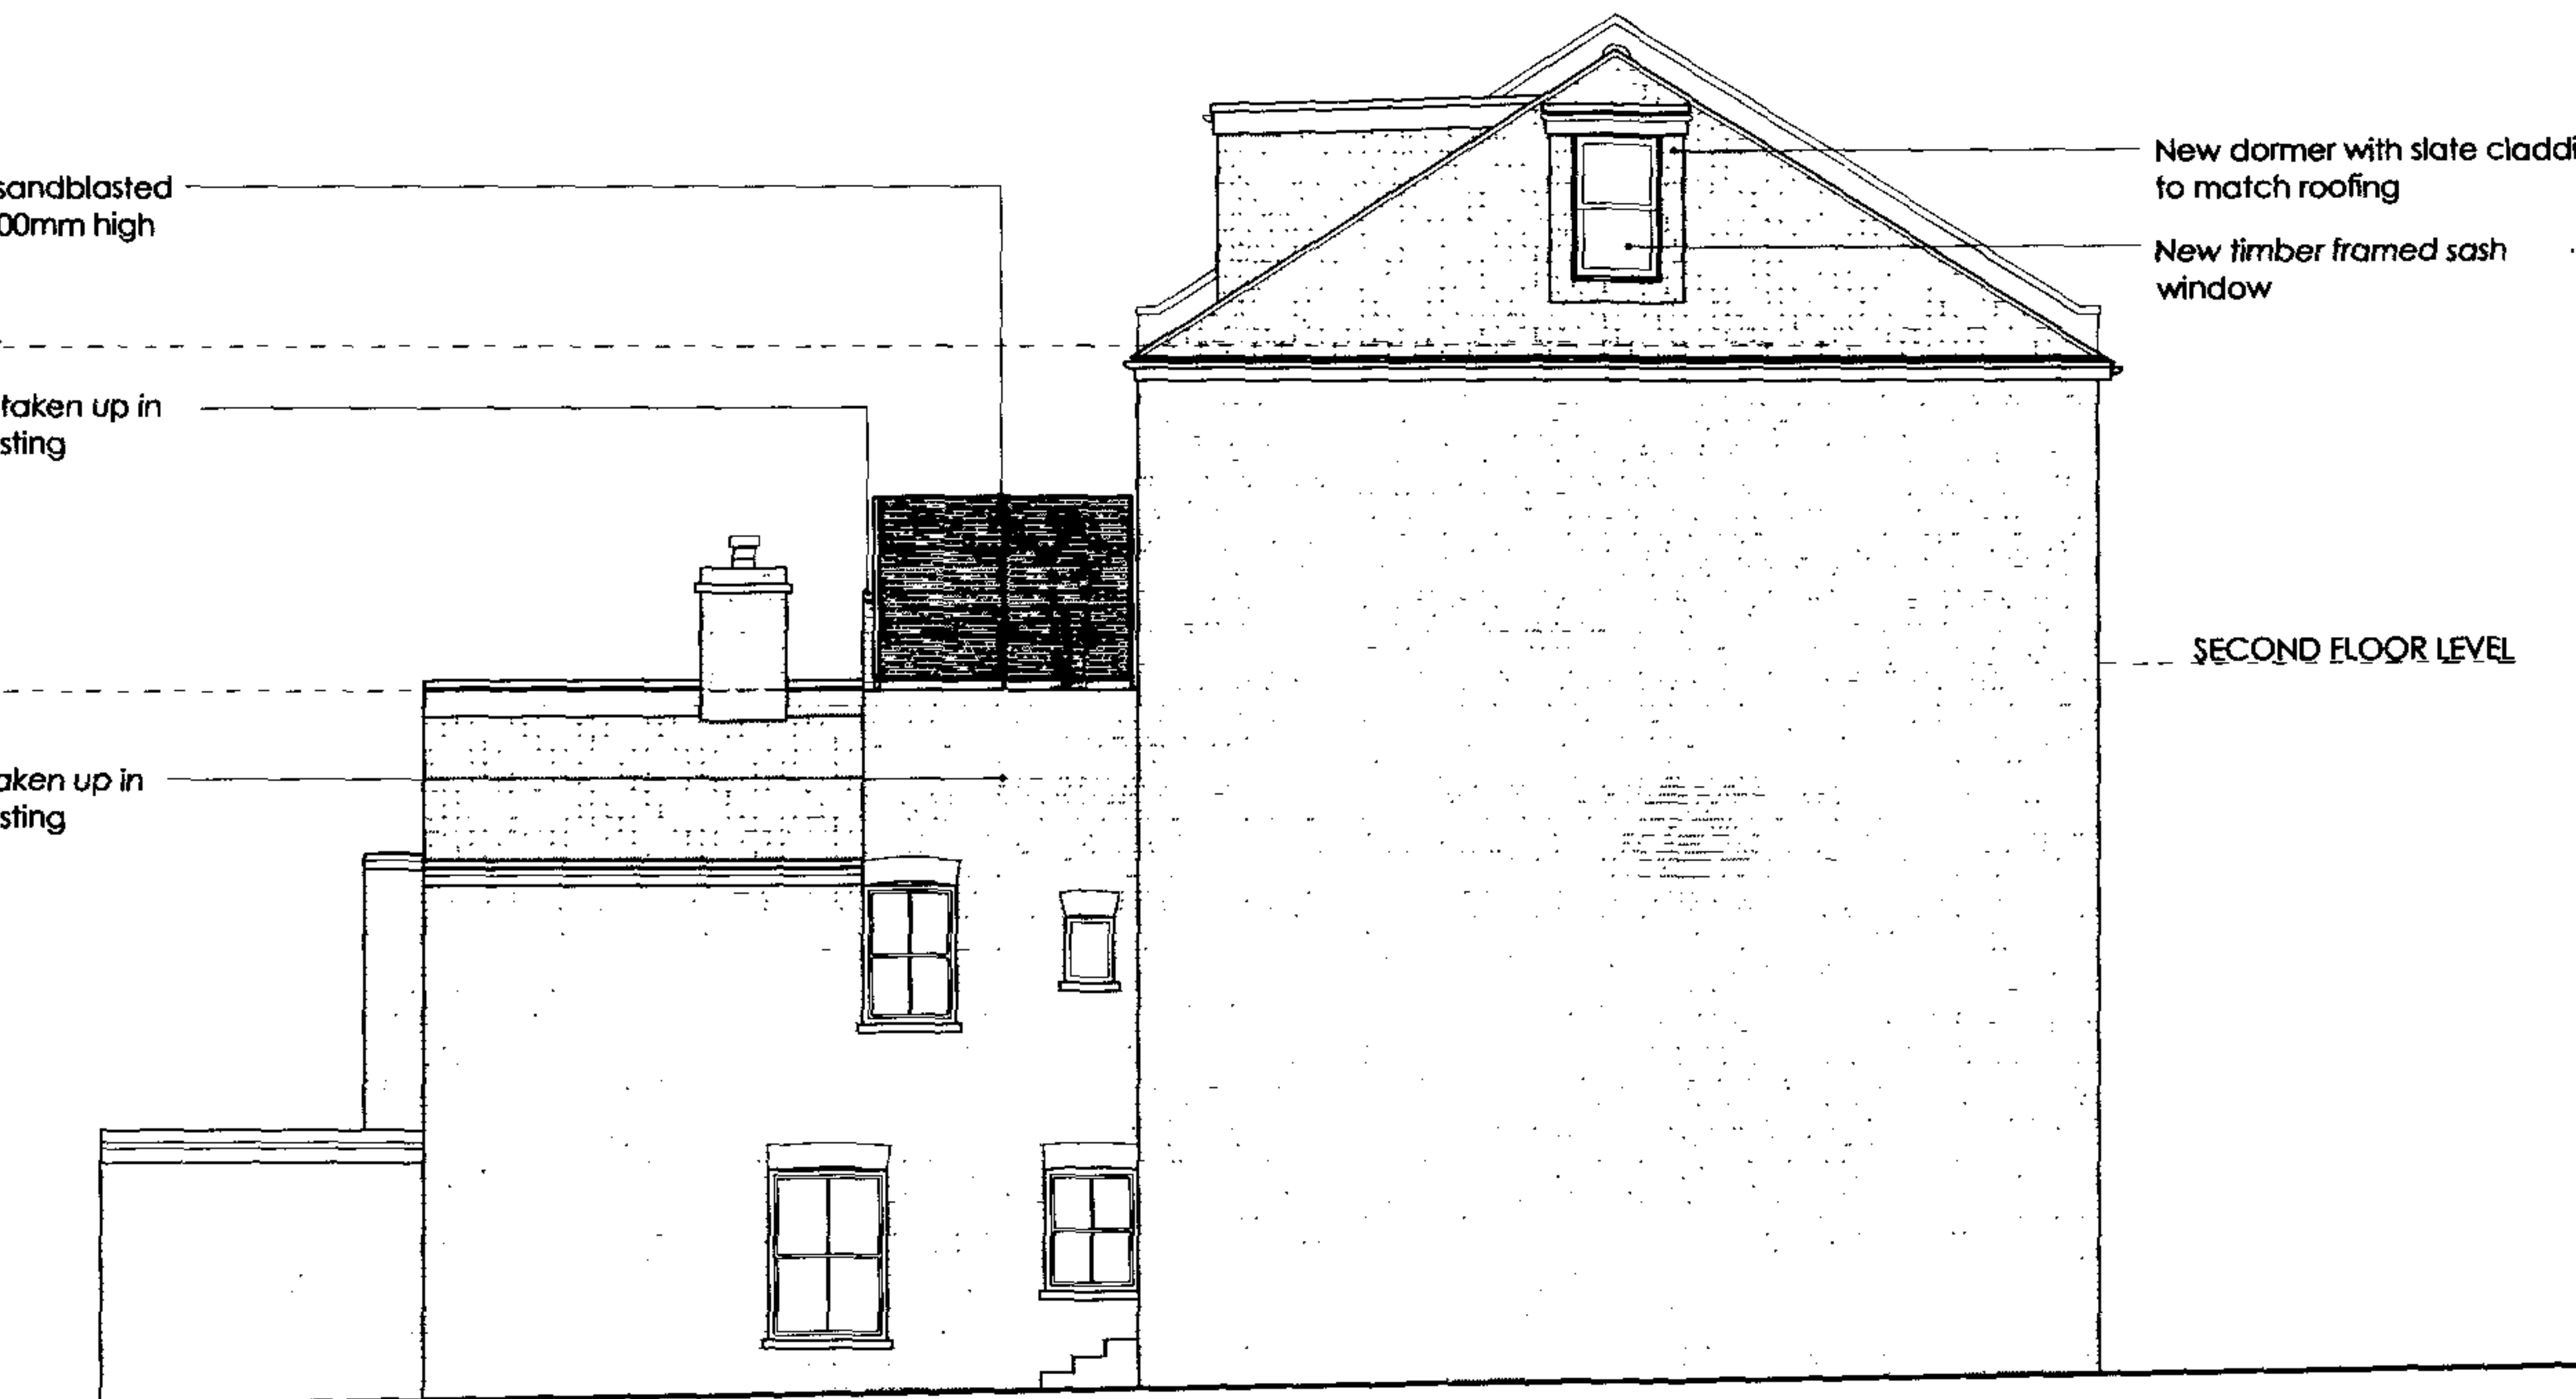

PROPOSED SIDE ELEVATION

2006/4175/P1



URBAN ATTICS

13C Westbere Rd
London
NW2 3SP

077 6676 4842
www.urbanattics.com
loft@urbanattics.com

Client Geoff Cawson

Project 13C Westbere Rd
NW2 3SP
London

Title PROPOSED SIDE
ELEVATION

Job No. 06000 WEST

Date Aug 06

Scale 1 : 100

Drawing no. A 14

Rev No. (A) 23.10.06

Status PLANNING

Figured dimensions only are to be taken from
this drawing. All dimensions are to be checked
on site before any work is put in hand.

If in doubt, ask.

This drawing is copyright © & the property of Urban Attics