


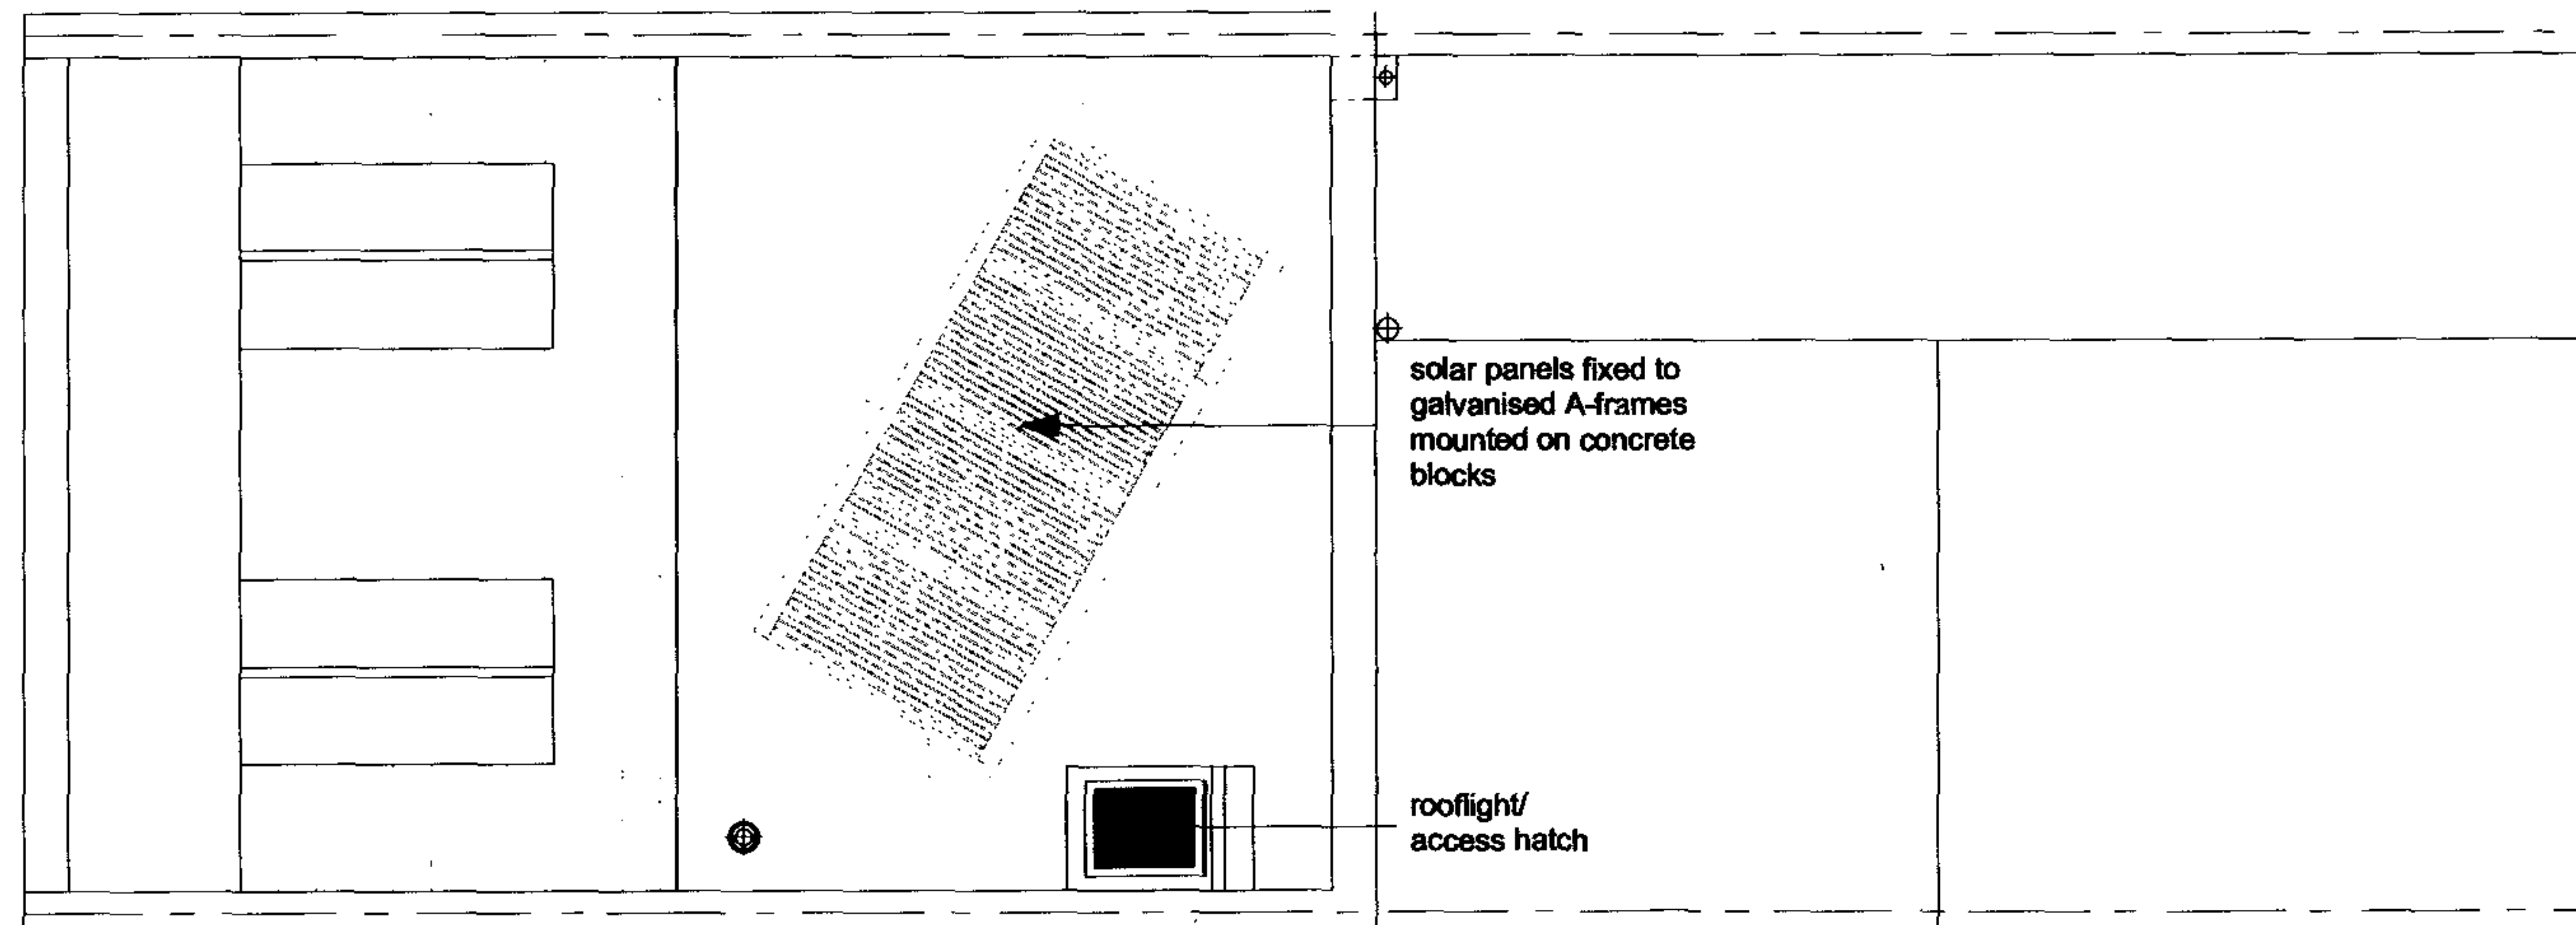


Check all measurements on site © Clive Wren, 2006

CLIVE WREN
 Architect & Landscape Designer
 The Courtyard, Evelyn Road T: +44 (0)20 8742 7944 F: +44 (0)20 8994 2902
 LONDON W4 5JL e: CliveWren@aol.com


Job: 2 IVOR ST, NW1

Client: Ms Franzisca Sarhage
 Drawing: Proposed Roof Plan
 Scale: 1:50 @ A3
 Drawn: CW 10/2006


Dwg No: **130P.12A**

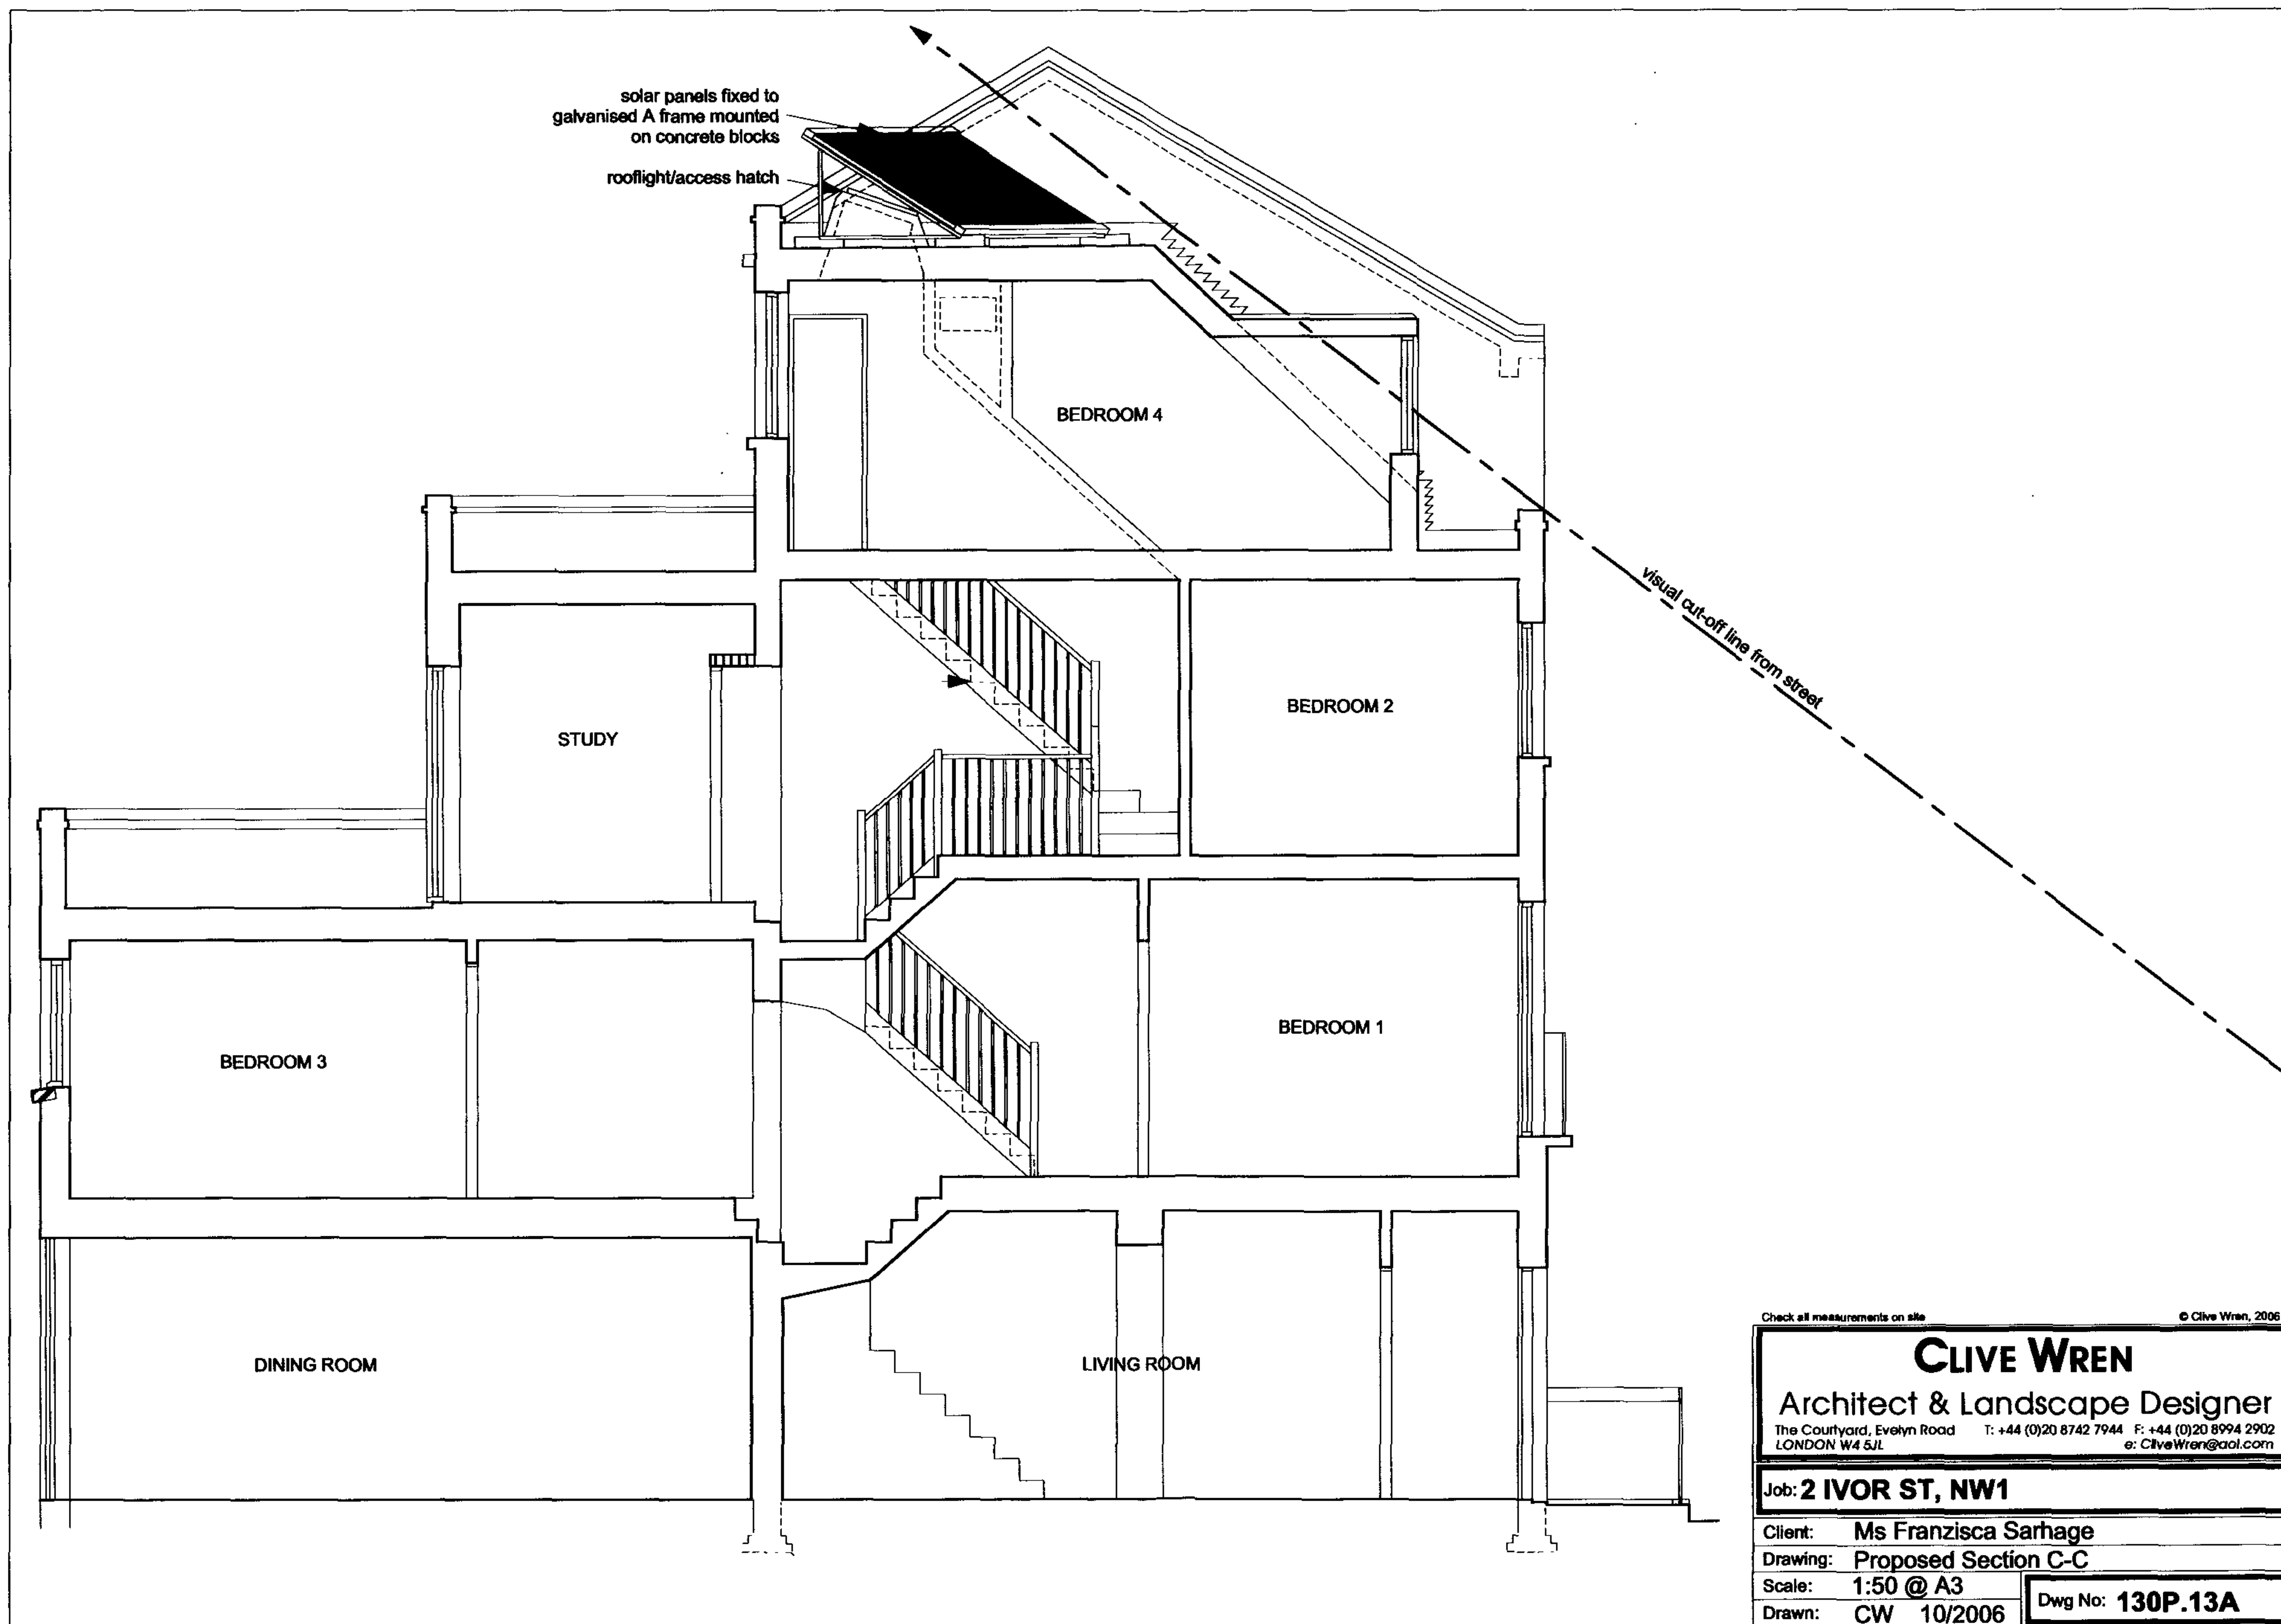

CLIVE WREN	
Architect & Landscape Designer	
The Courtyard, Evelyn Road LONDON W4 5JL	
T: +44 (0)20 8742 7944 F: +44 (0)20 8994 2902 e: CliveWren@aol.com	
Job: 2 IVOR ST, NW1	
Client: Ms Franzisca Sarhage	
Drawing: Proposed Section C-C	
Scale: 1:50 @ A3	Dwg No: 130P.13A
Drawn: CW 10/2006	

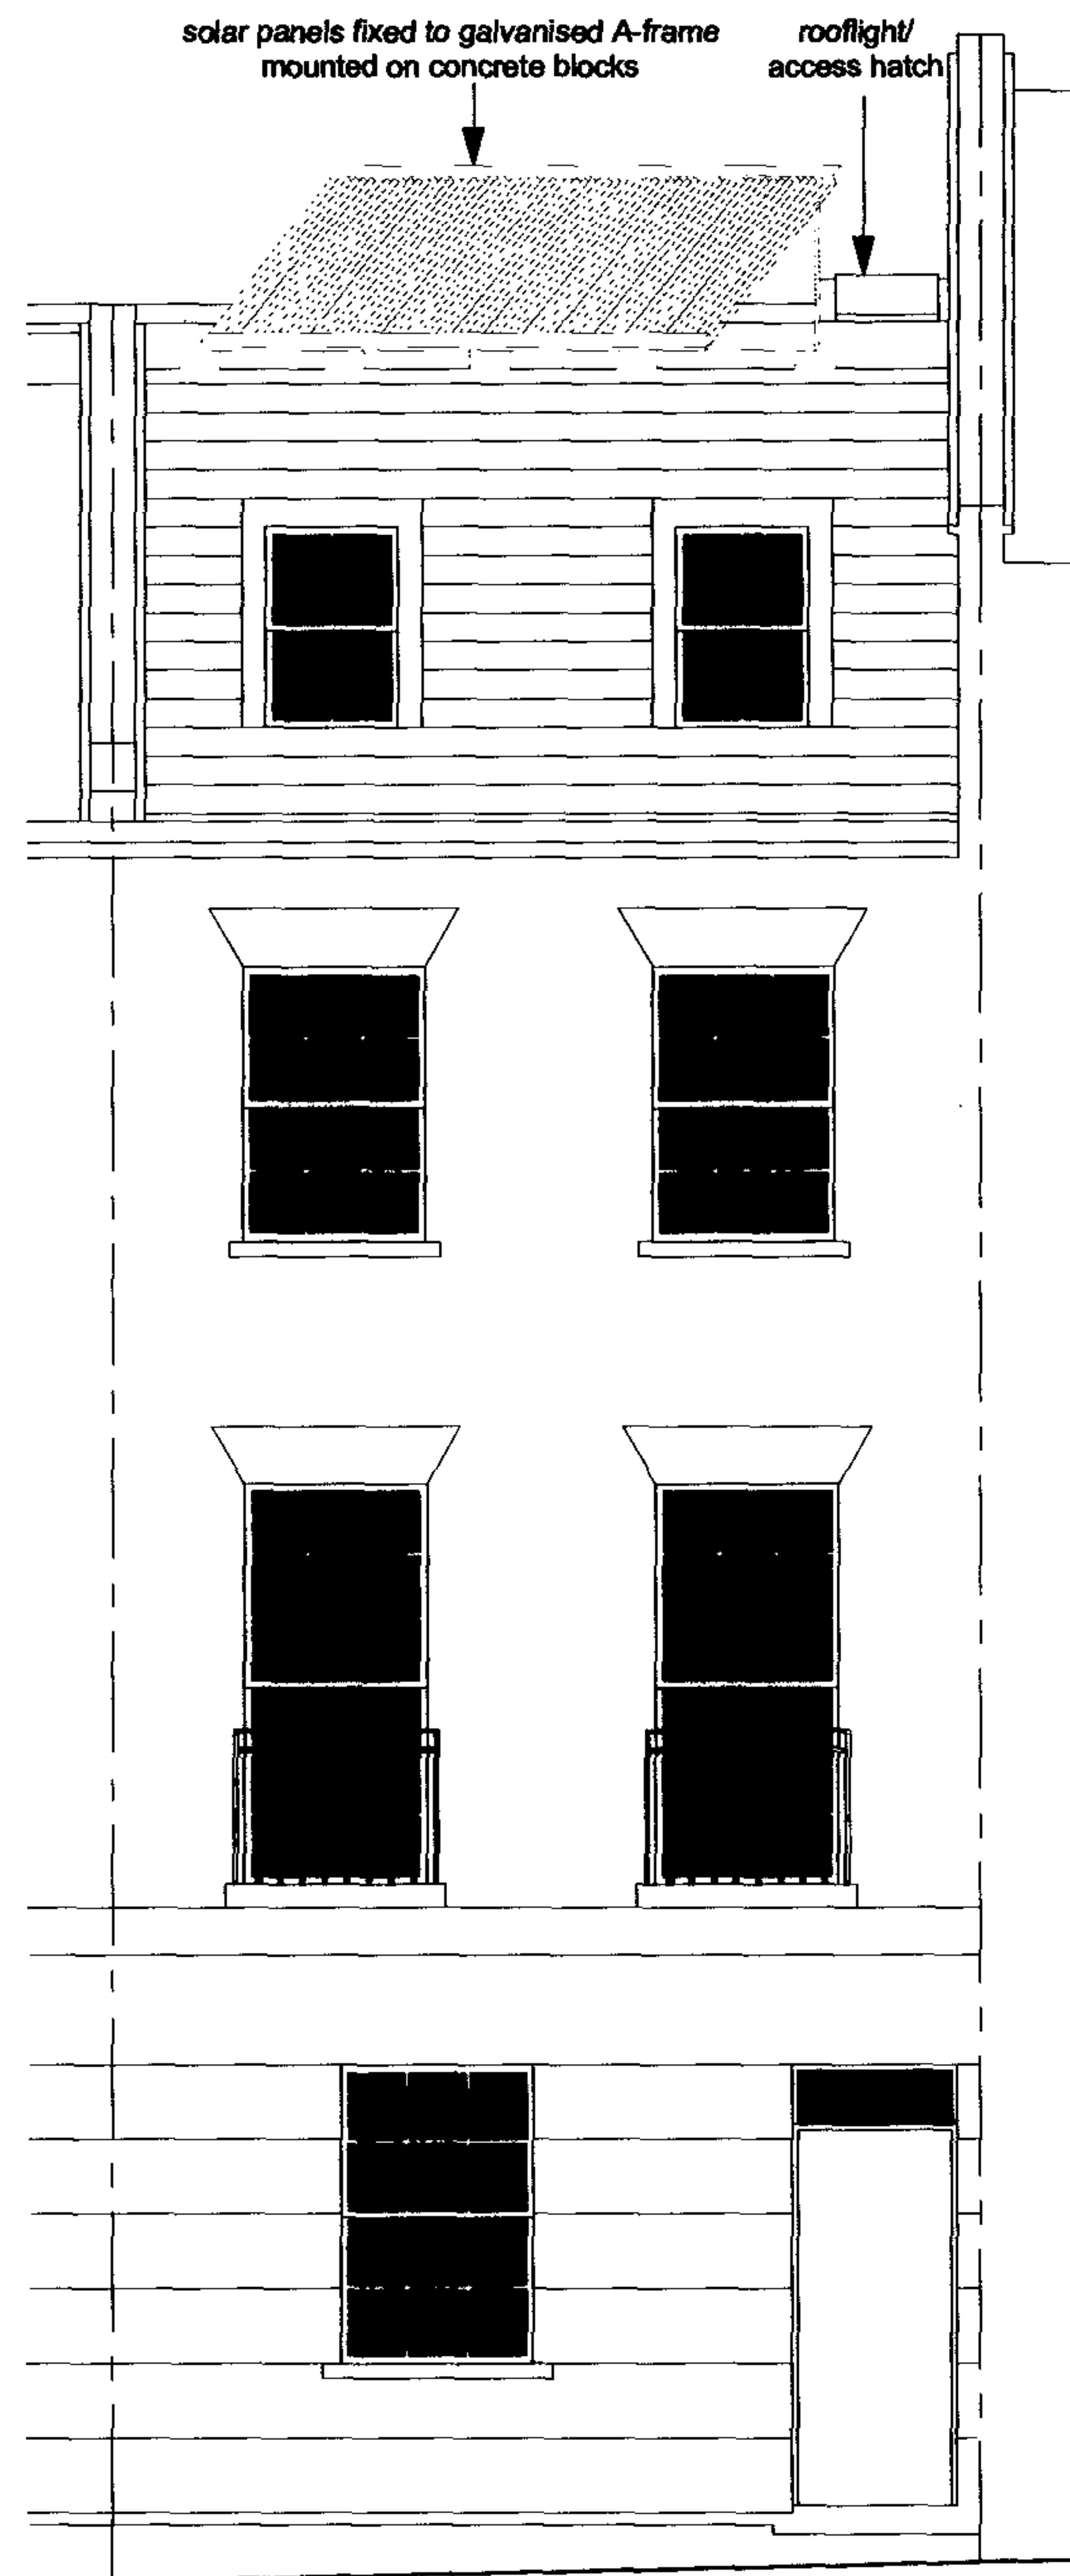

FRONT ELEVATION

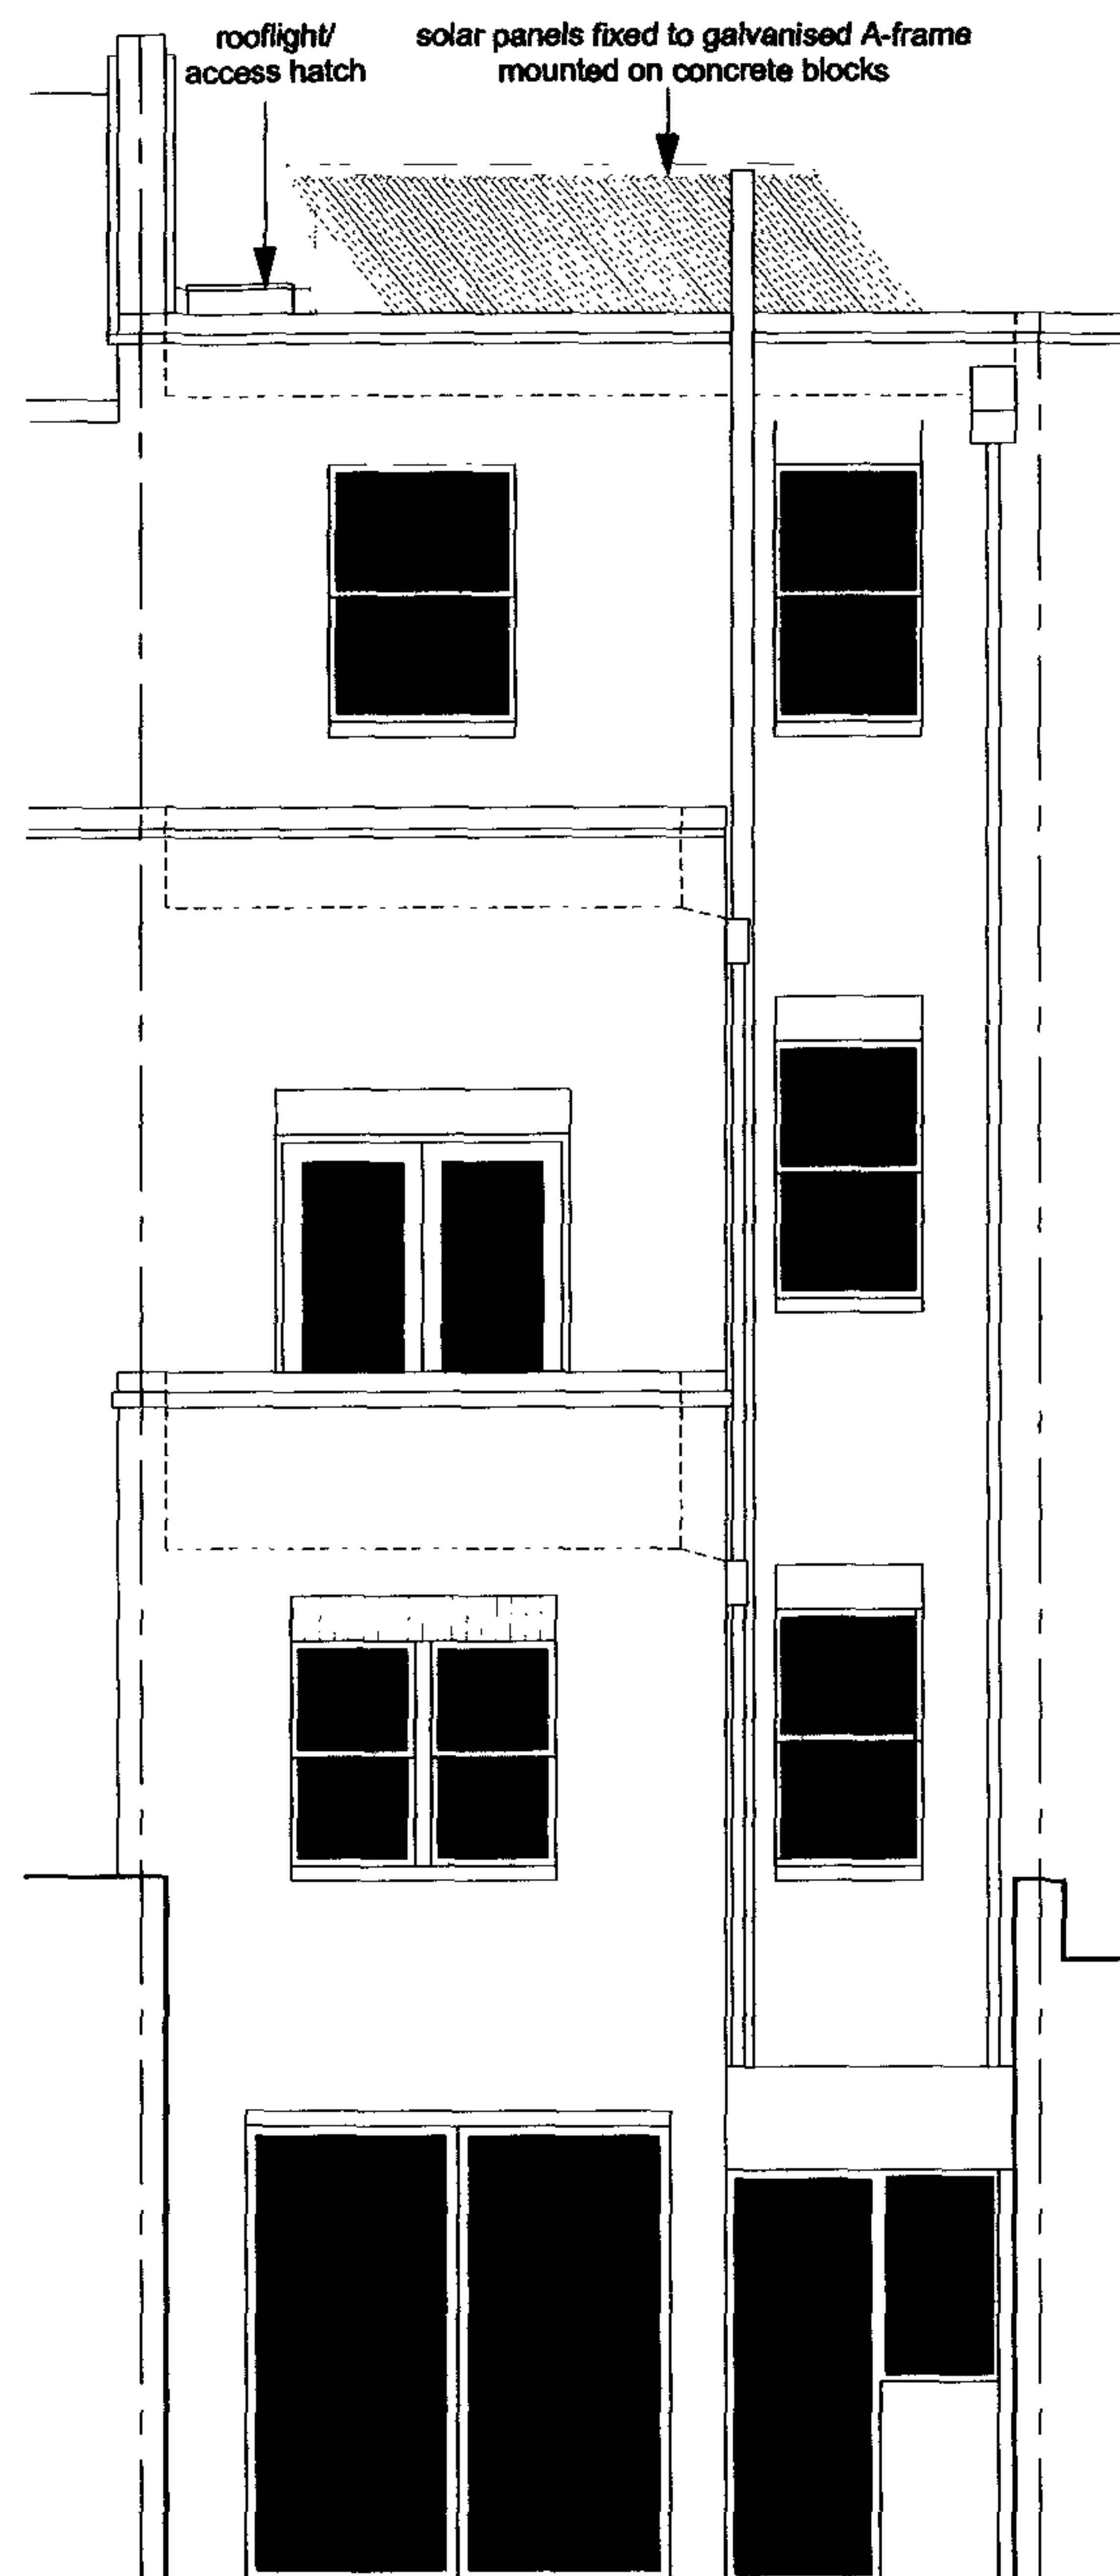

REAR ELEVATION

Check all measurements on site

© Clive Wren, 2006

CLIVE WREN

Architect & Landscape Designer

The Courtyard, Evelyn Road
LONDON W4 5JL

T: +44 (0)20 8742 7944 F: +44 (0)20 8994 2902
e: CliveWren@aol.com

Job: **2 IVOR ST, NW1**

Client: **Ms Franzisca Sarhage**

Drawing: **Proposed Elevations**

Scale: **1:50 @ A3**

Drawn: **CW 10/2006**

Dwg No: **130P.15A**