



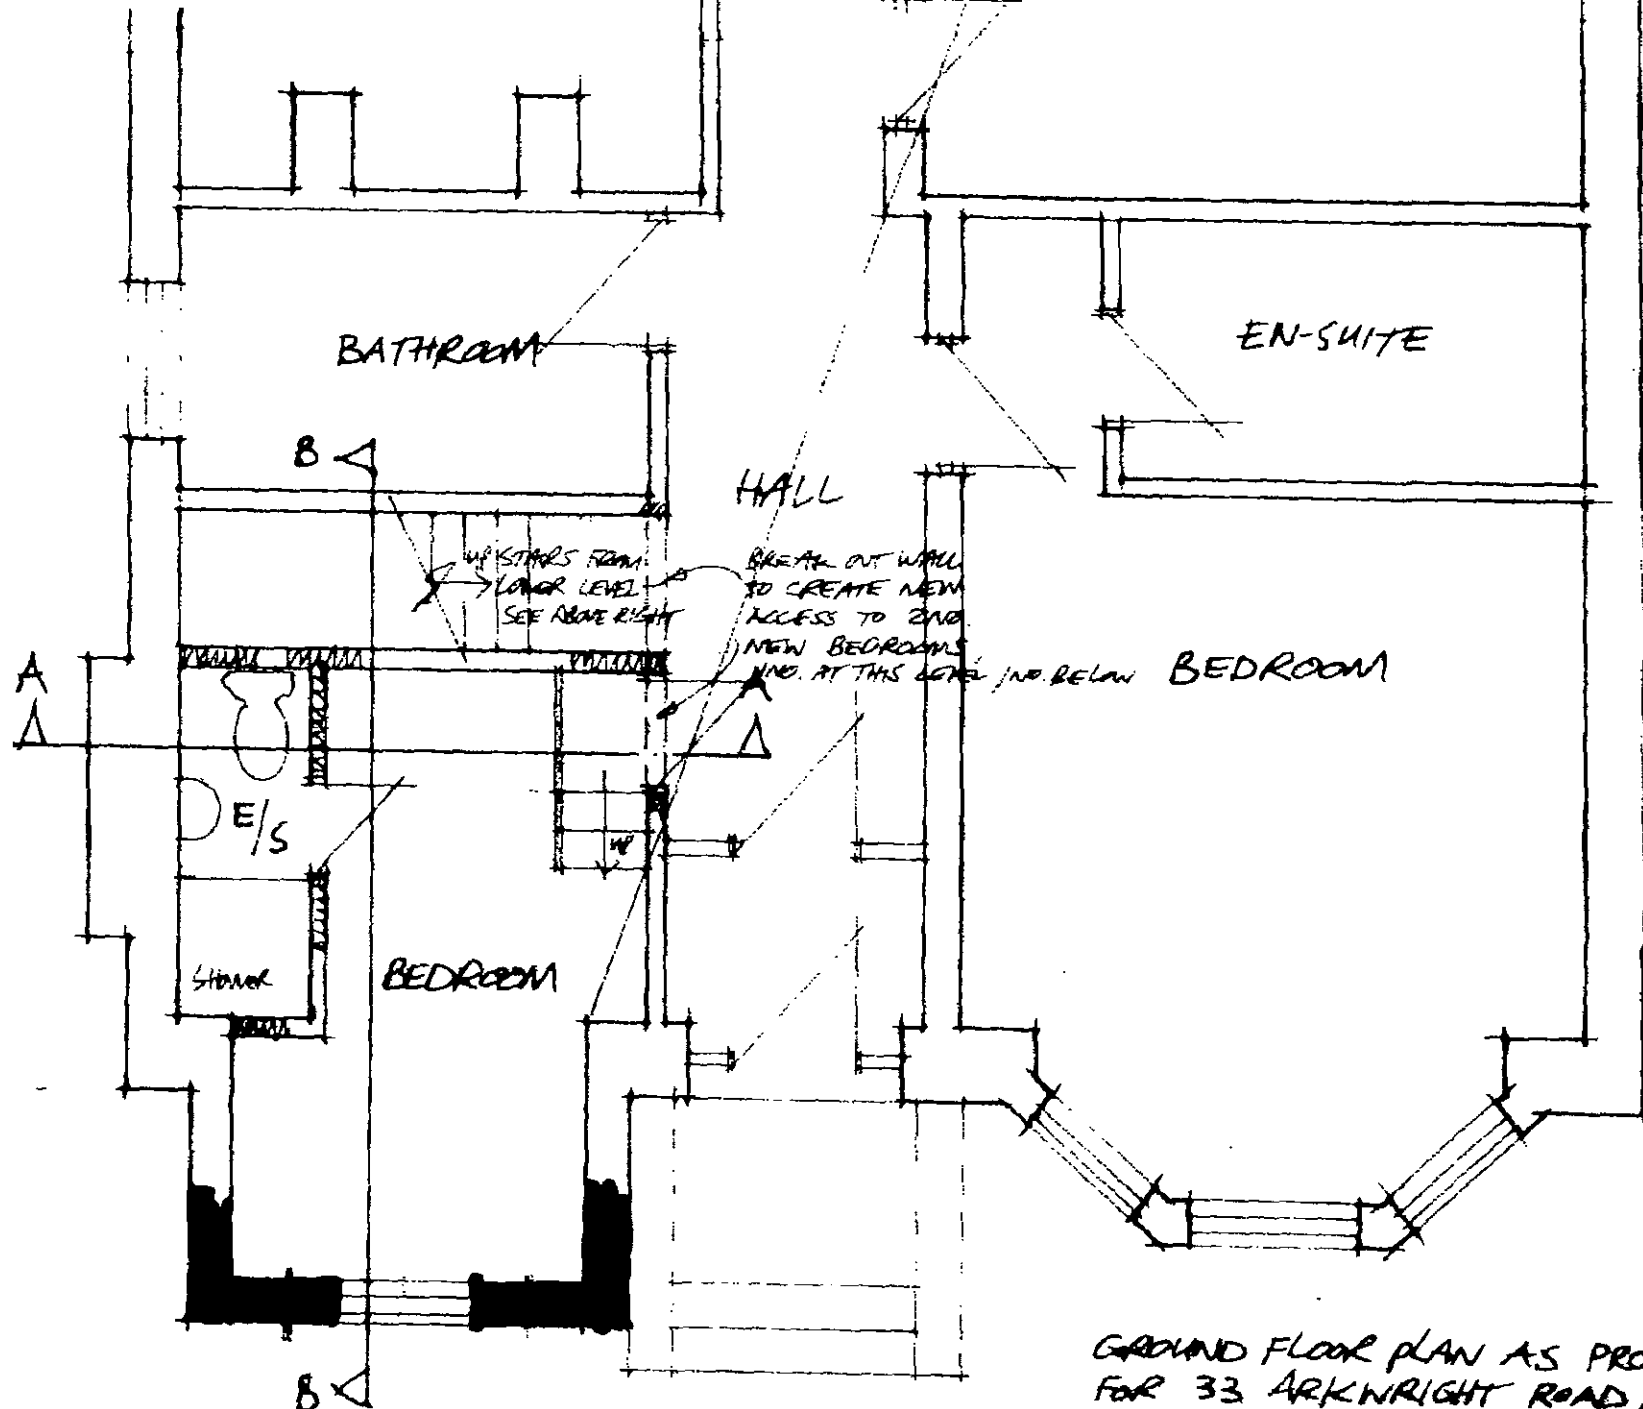


GROUND FLOOR PLAN

GROUND FLOOR PLAN AS PROPOSED
FOR 33 ARKINRIGHT ROAD, NW3
Scale 1:50 Date 4/06 Dig. 2006/1007/

2006/3 15/PH1

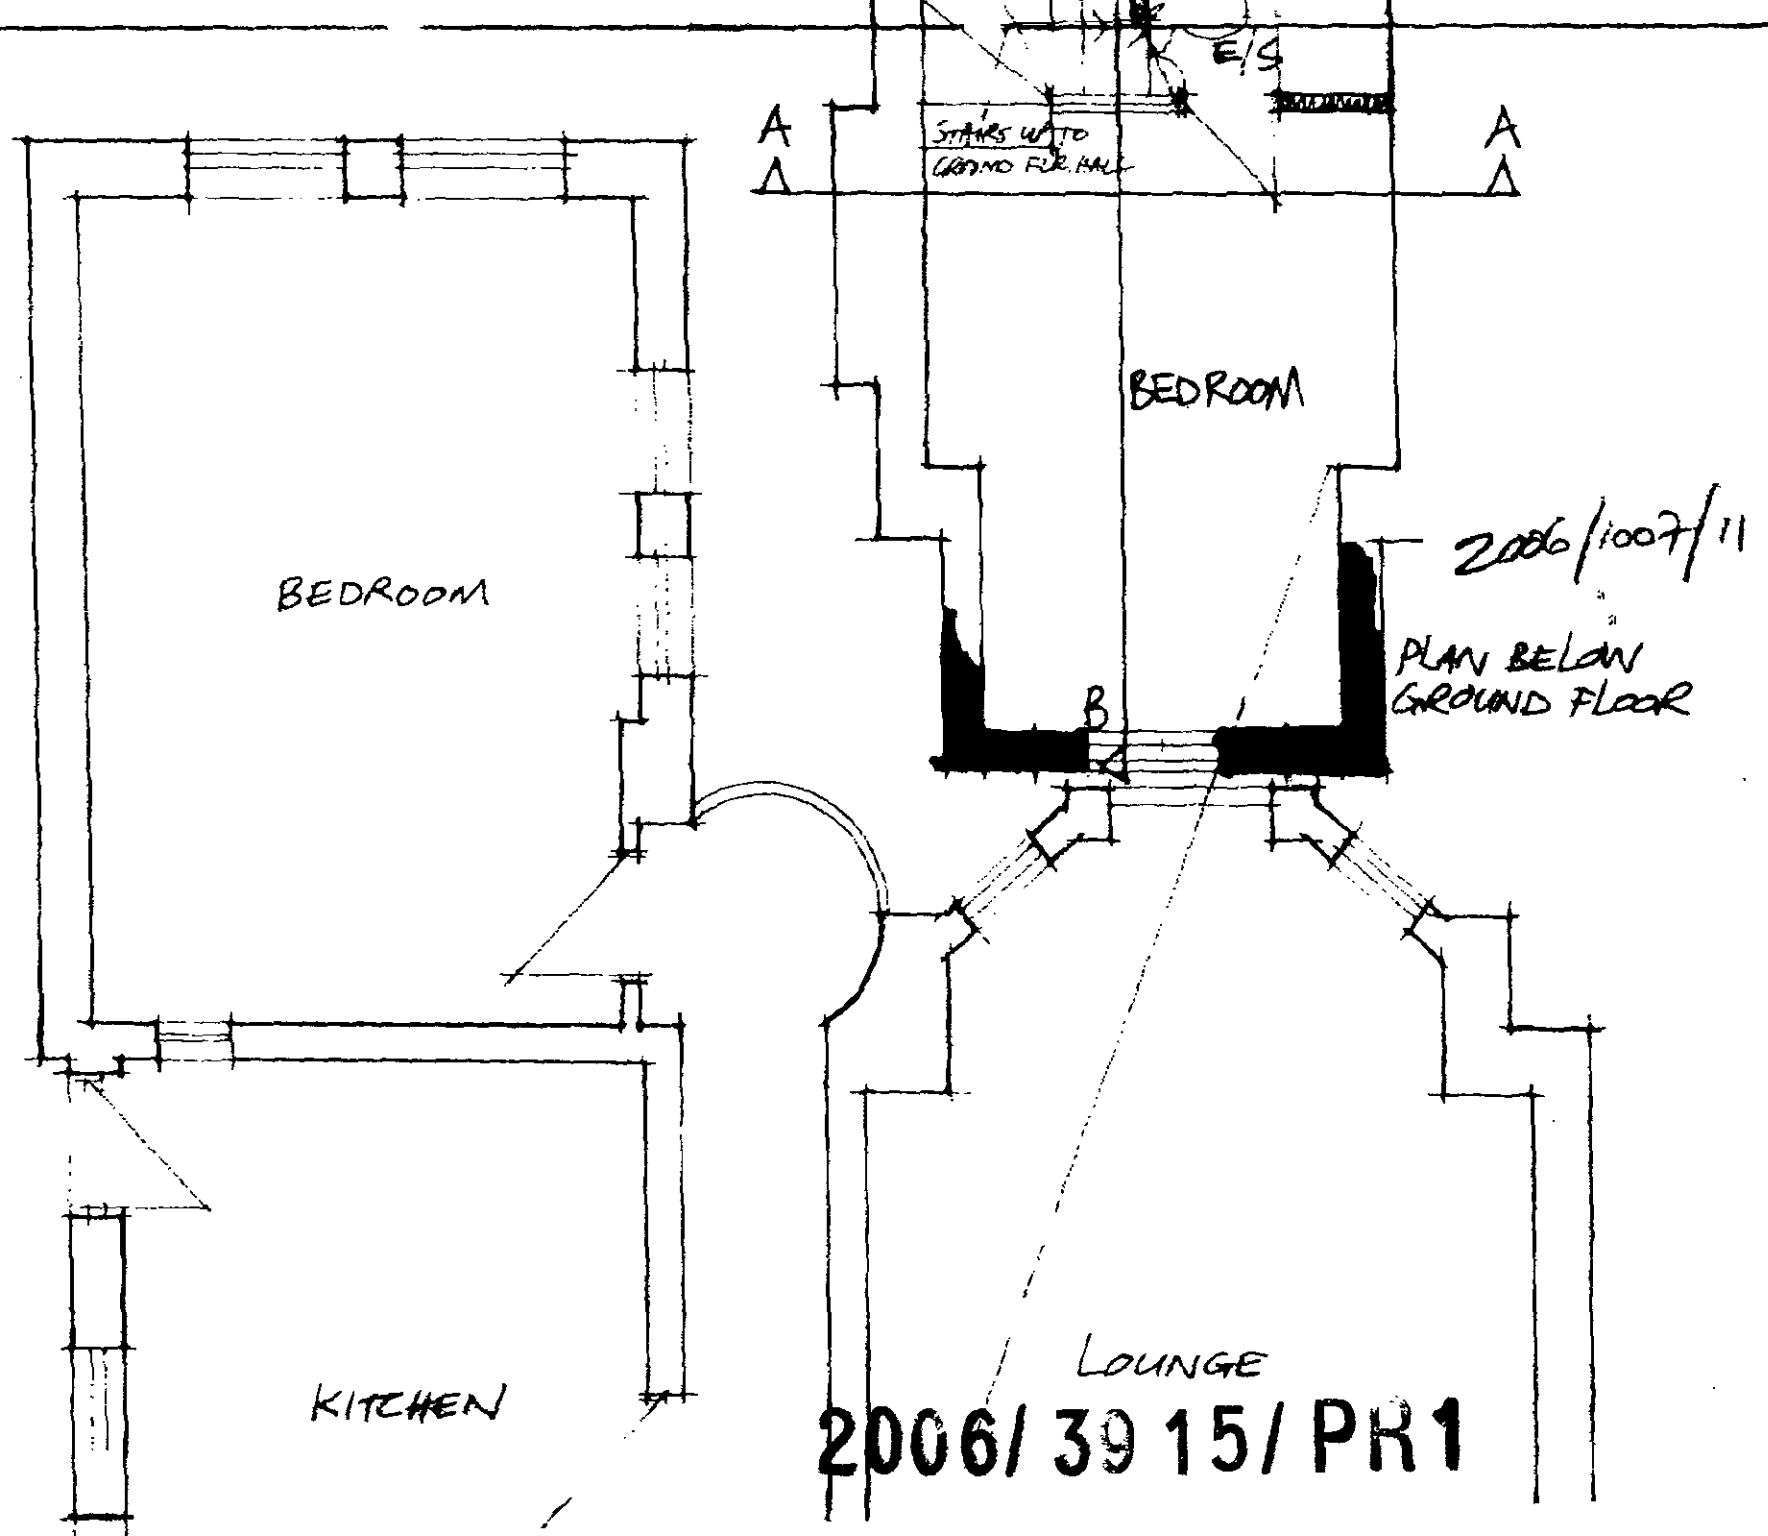

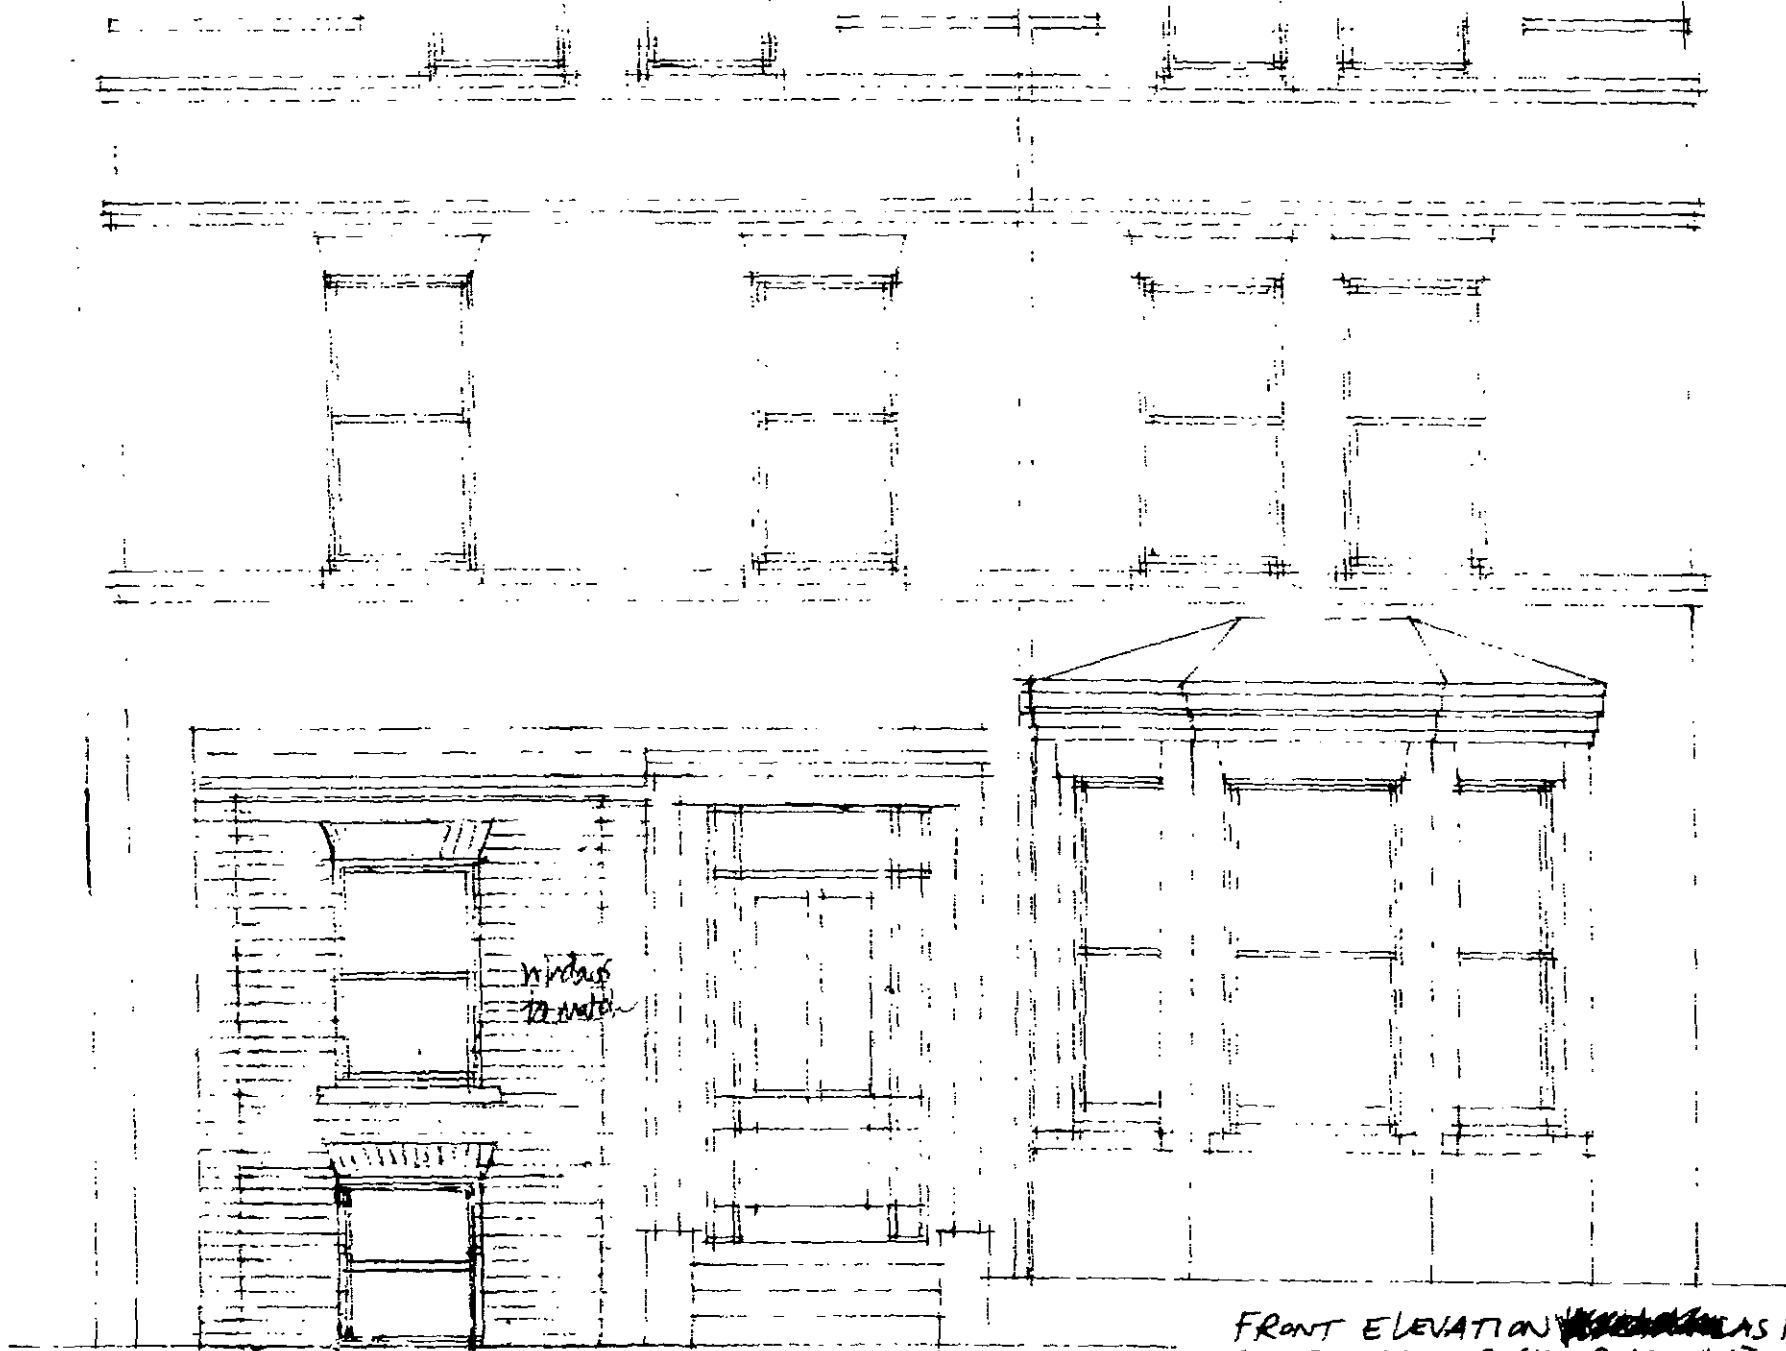

FRONT ELEVATION ~~AS PROPOSED~~ AS PROPOSED
FOR 33 ARKWRIGHT ROAD, NW 3
SCALE 1"=5'0" DATE 4/06 Dwg. 2006/1007/10
REV A '06 Notes to front elevation

2006/30 15/PR1