
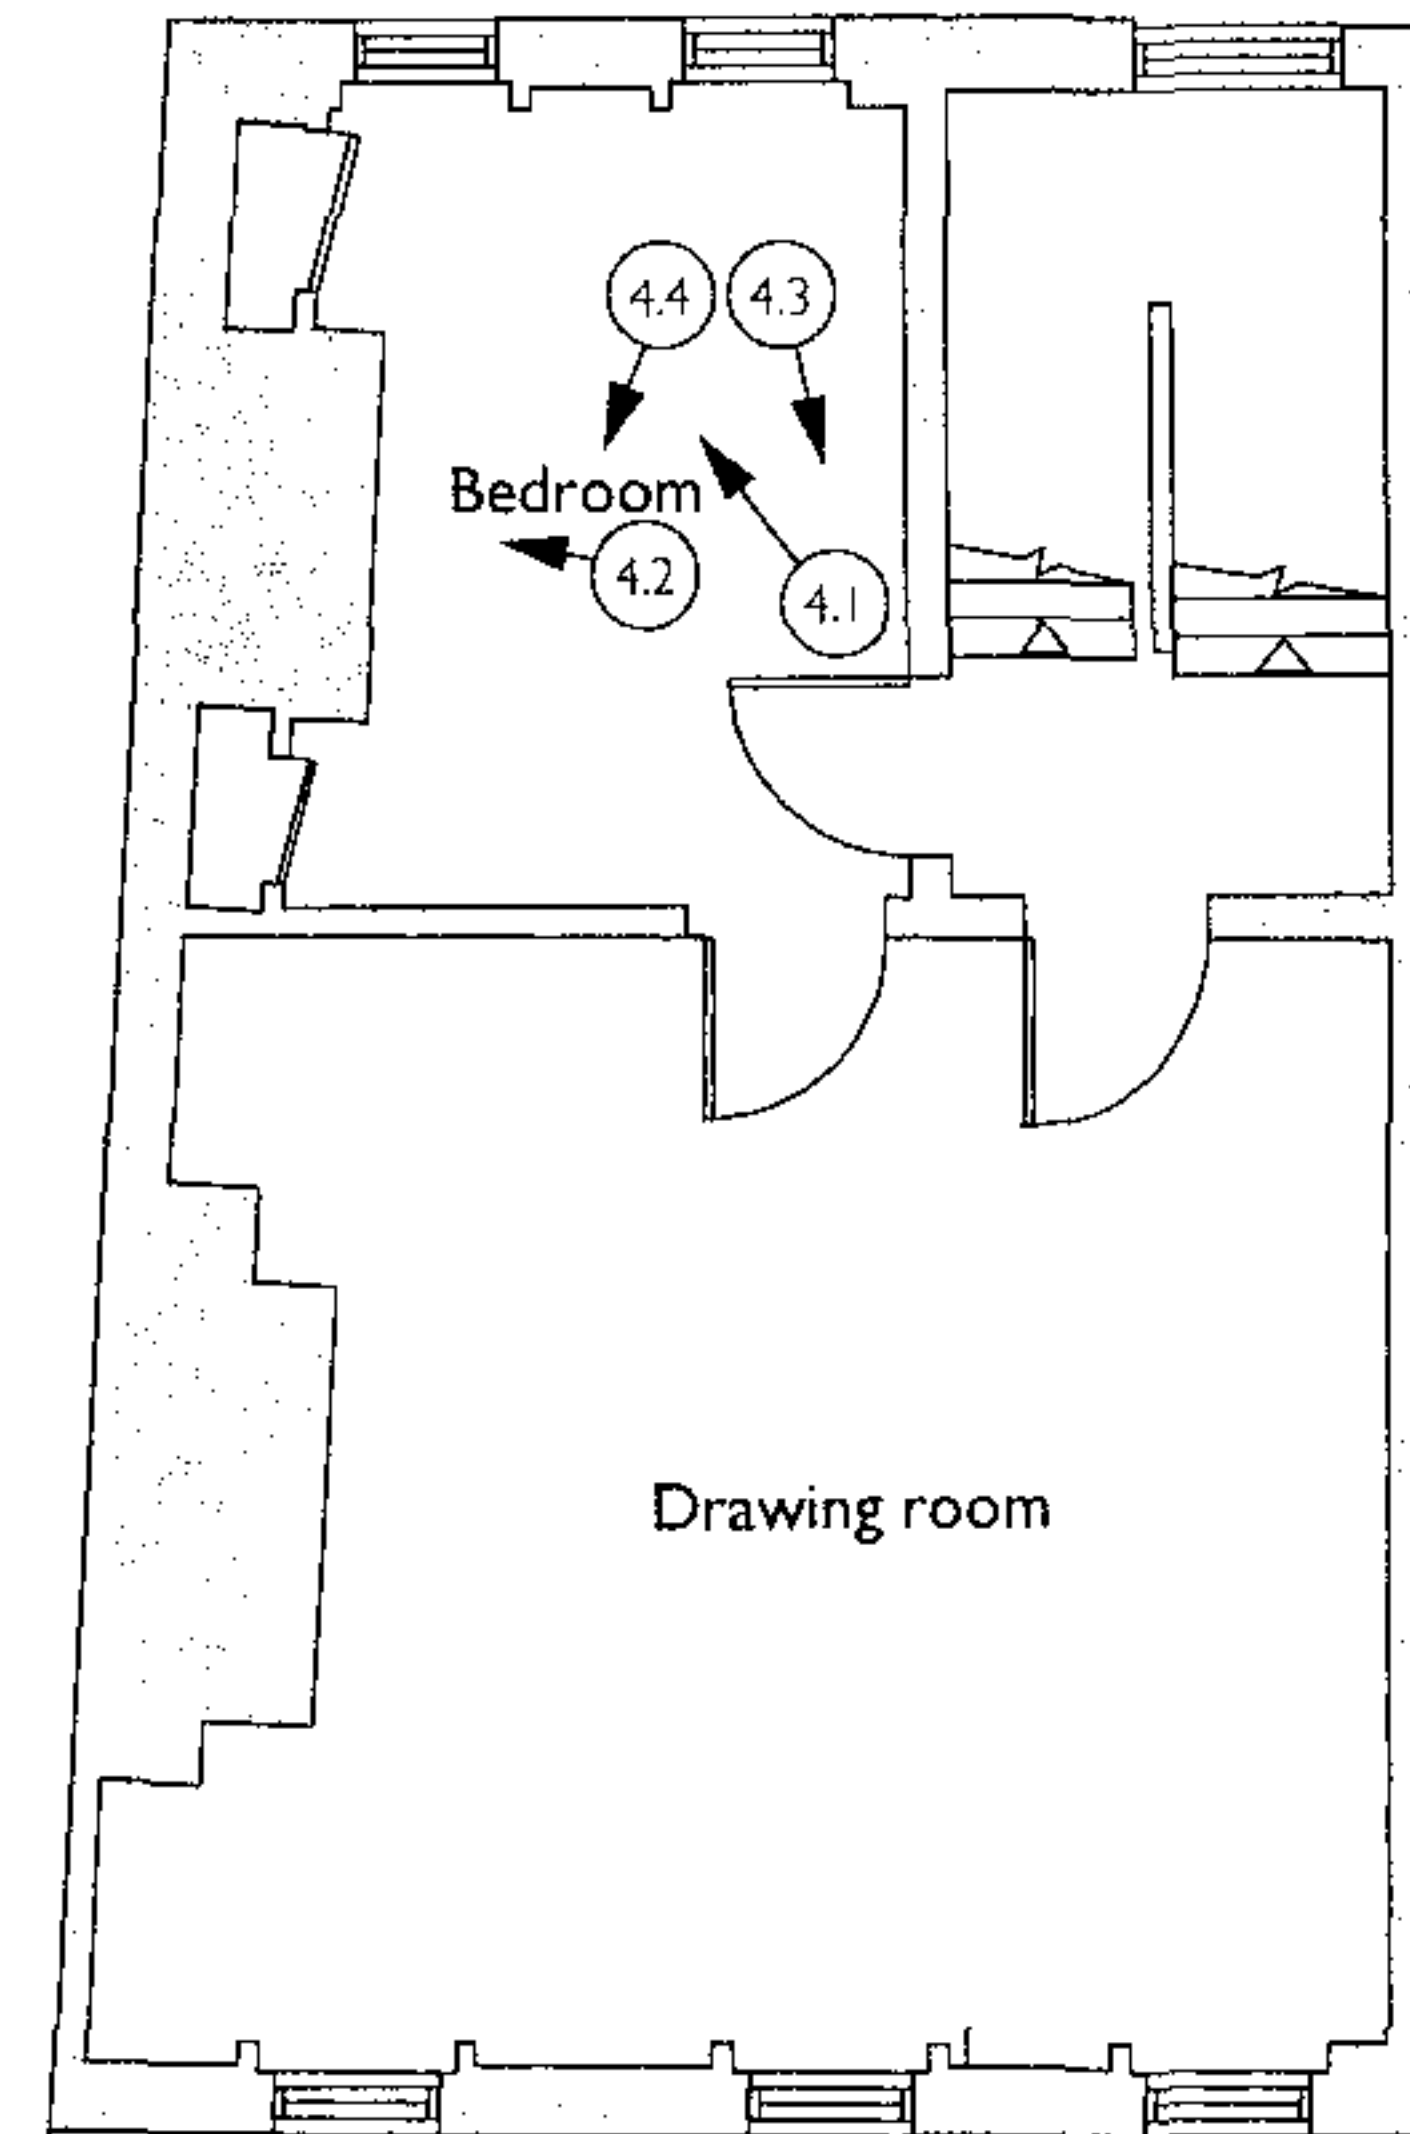


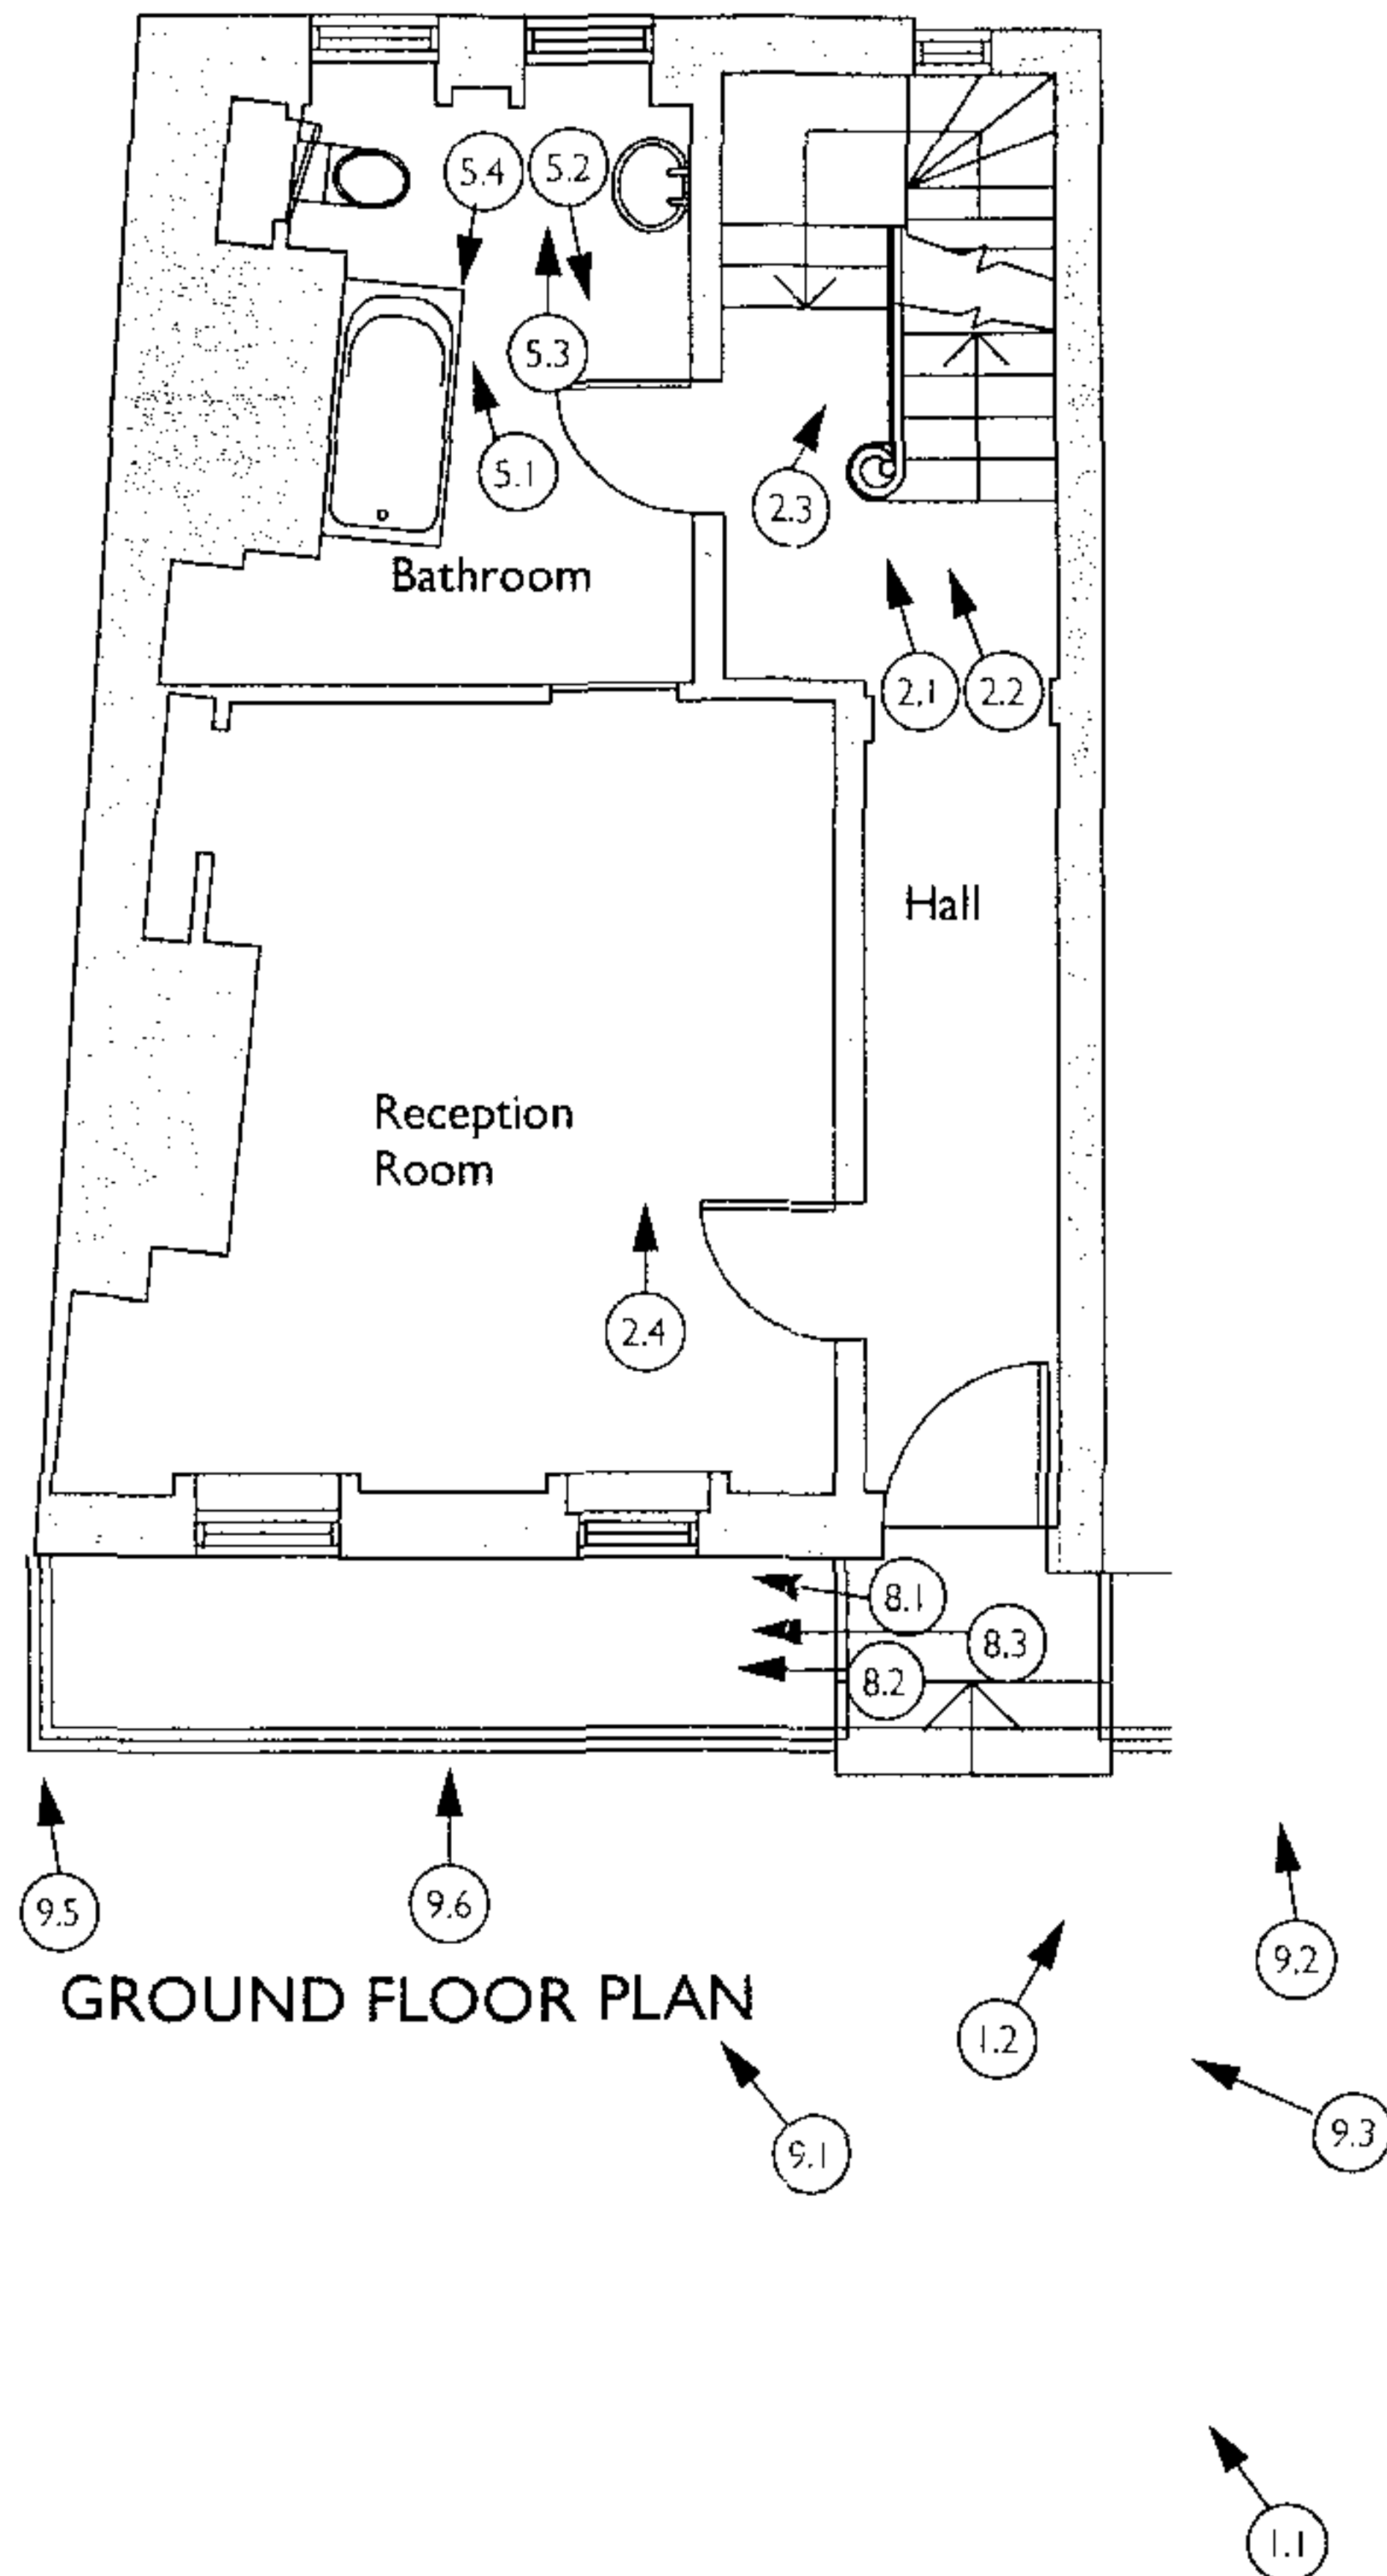

05 OCT 2006


Rev. A: 3-10-06: Photo location references added.

DRAWING Existing Lower Ground,
Ground and First floor Plans

DRWG No. 1025-EX-PL-01(A)

ADDRESS 14 New End, Hampstead, NW3

SCALE 1: 100
@A3

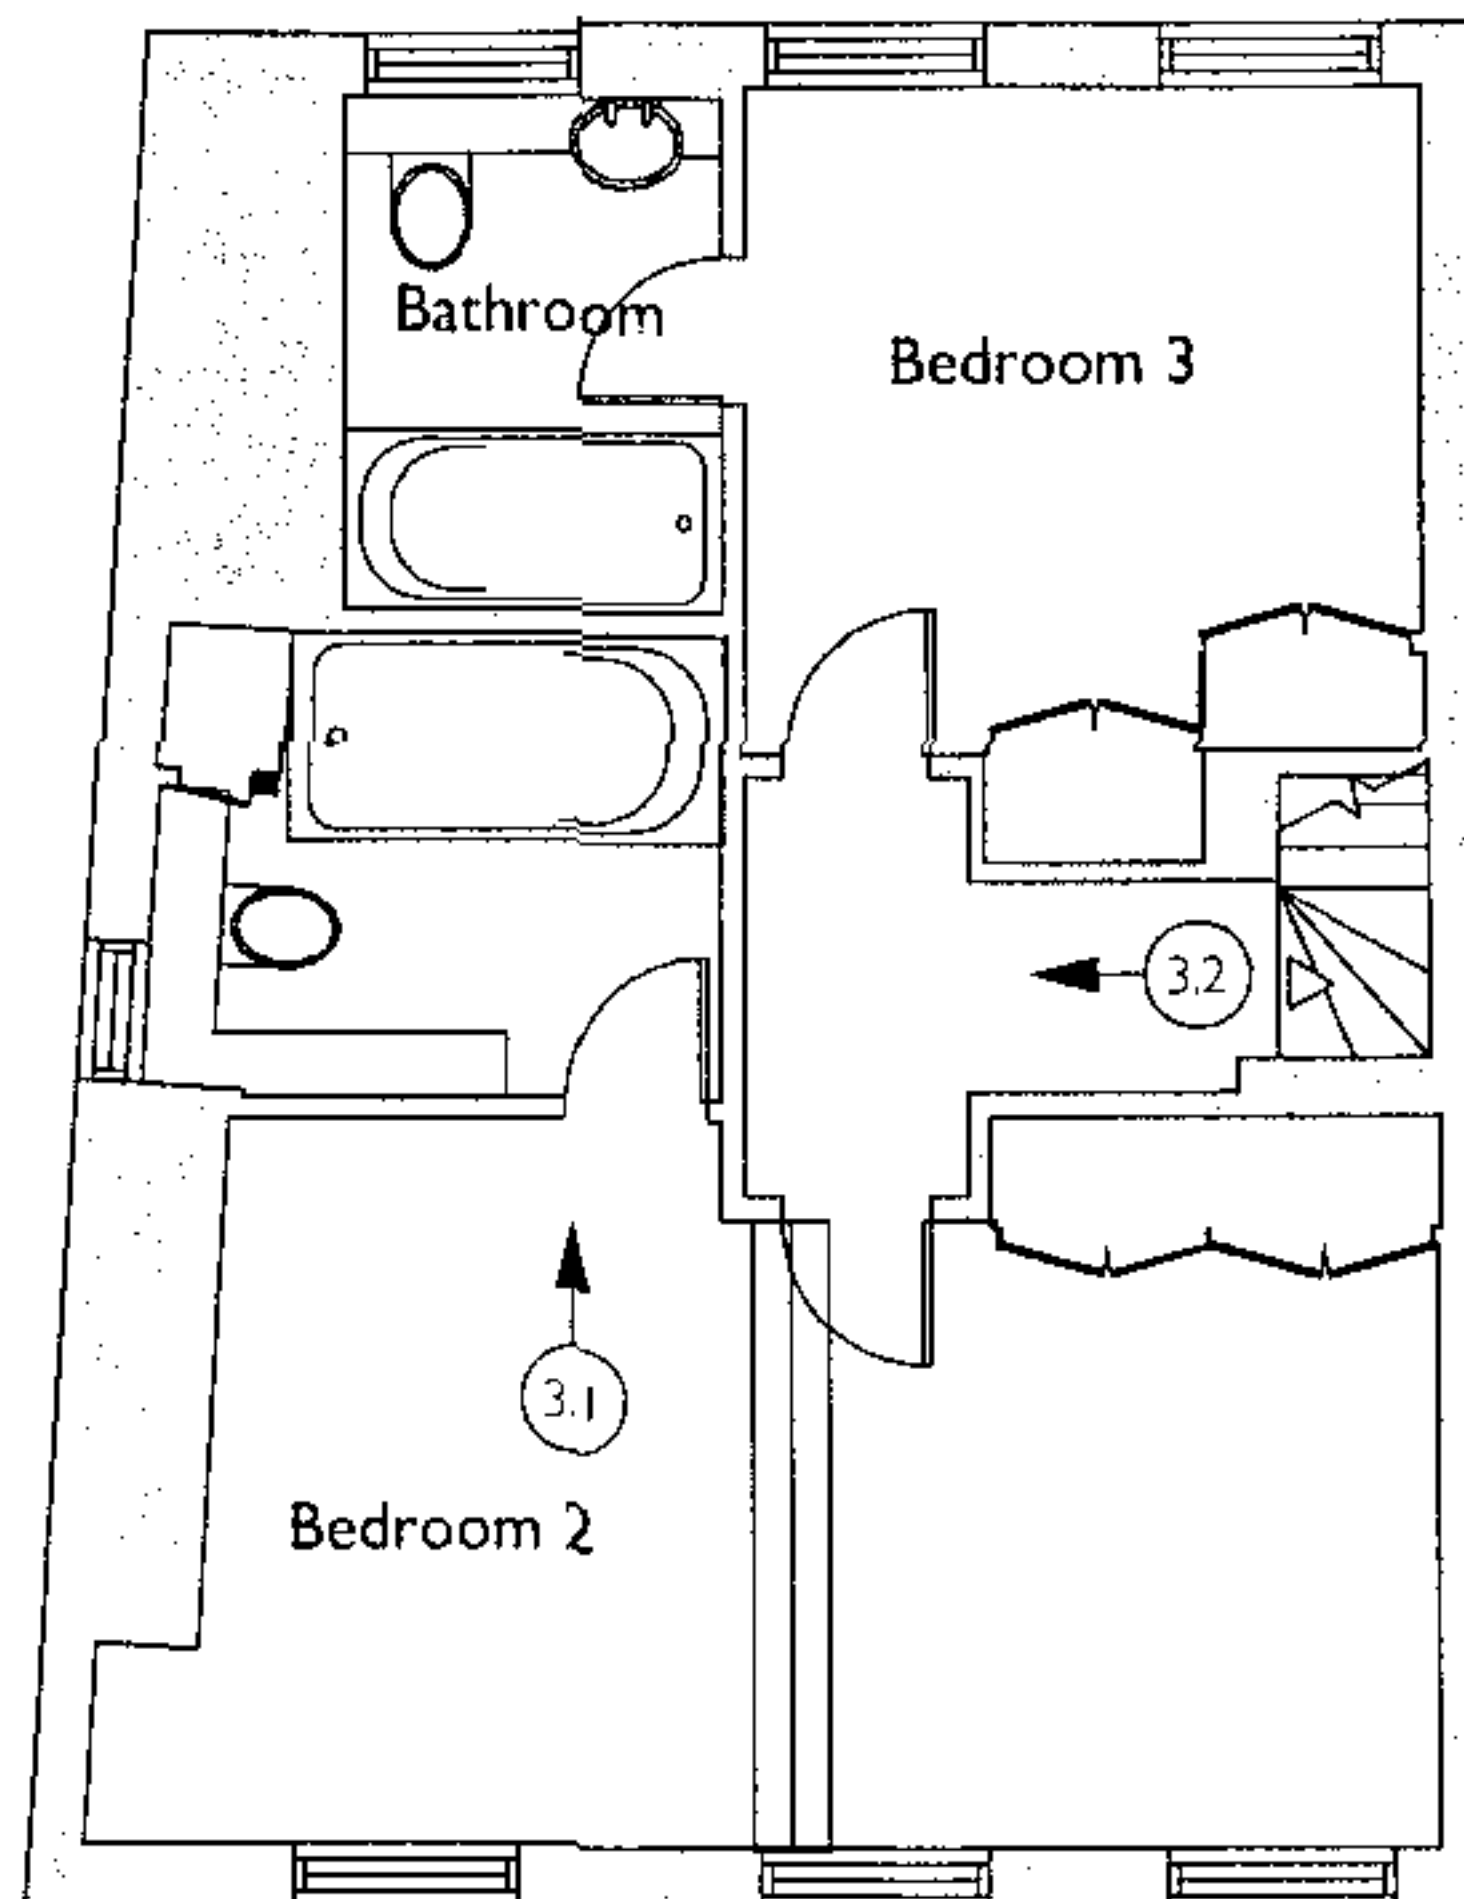

THIRD FLOOR PLAN

05 OCT 2005


Rev. A: 3-10-06: Photo reference locations added

DRAWING Existing Second and Third floor plans.



DRWG No. 1025-EX-PL-02 (A)

ADDRESS 14 New End, Hampstead, NW3


SCALE 1: 100
@A3

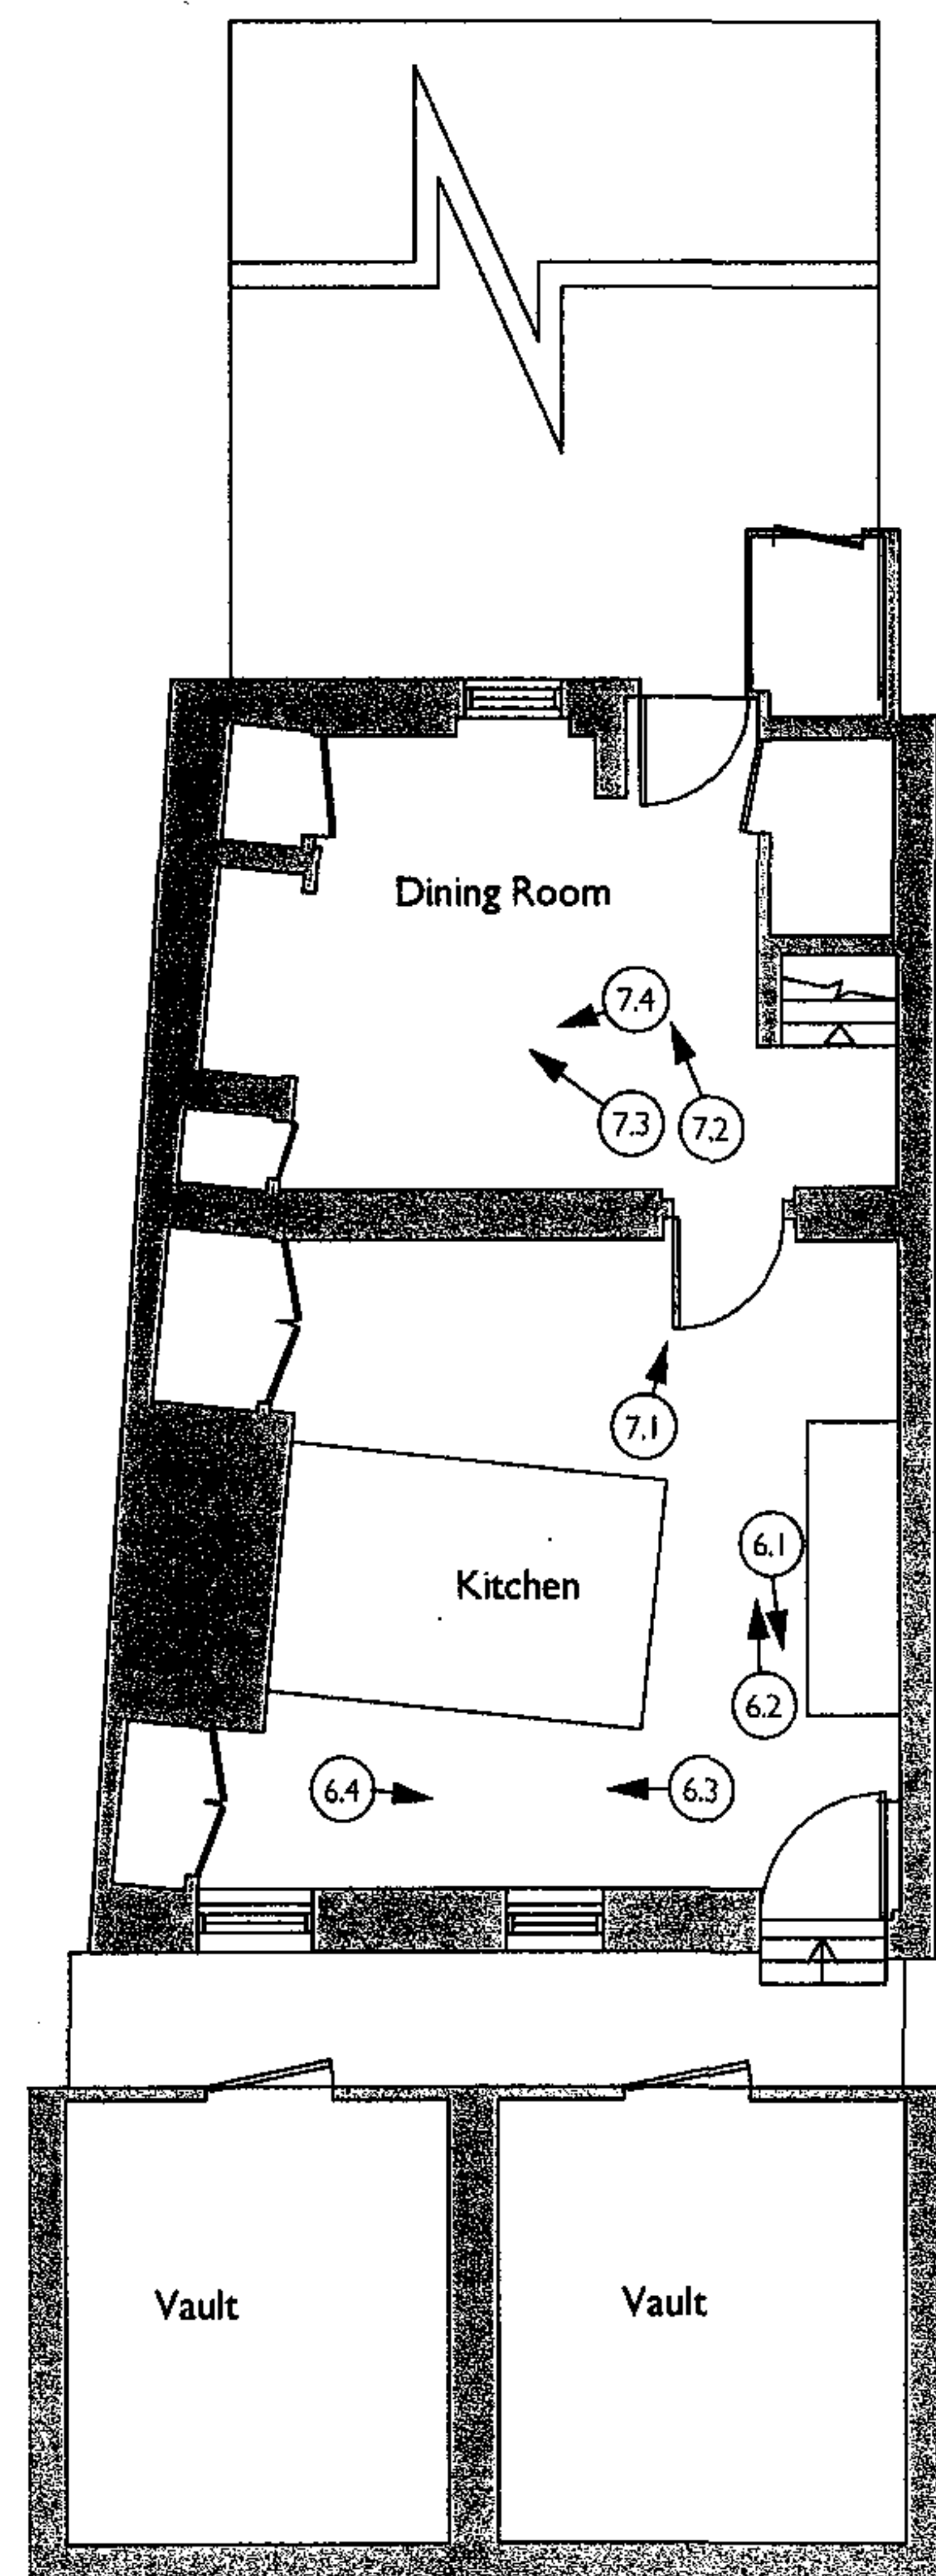

LOWER GROUND FLOOR PLAN

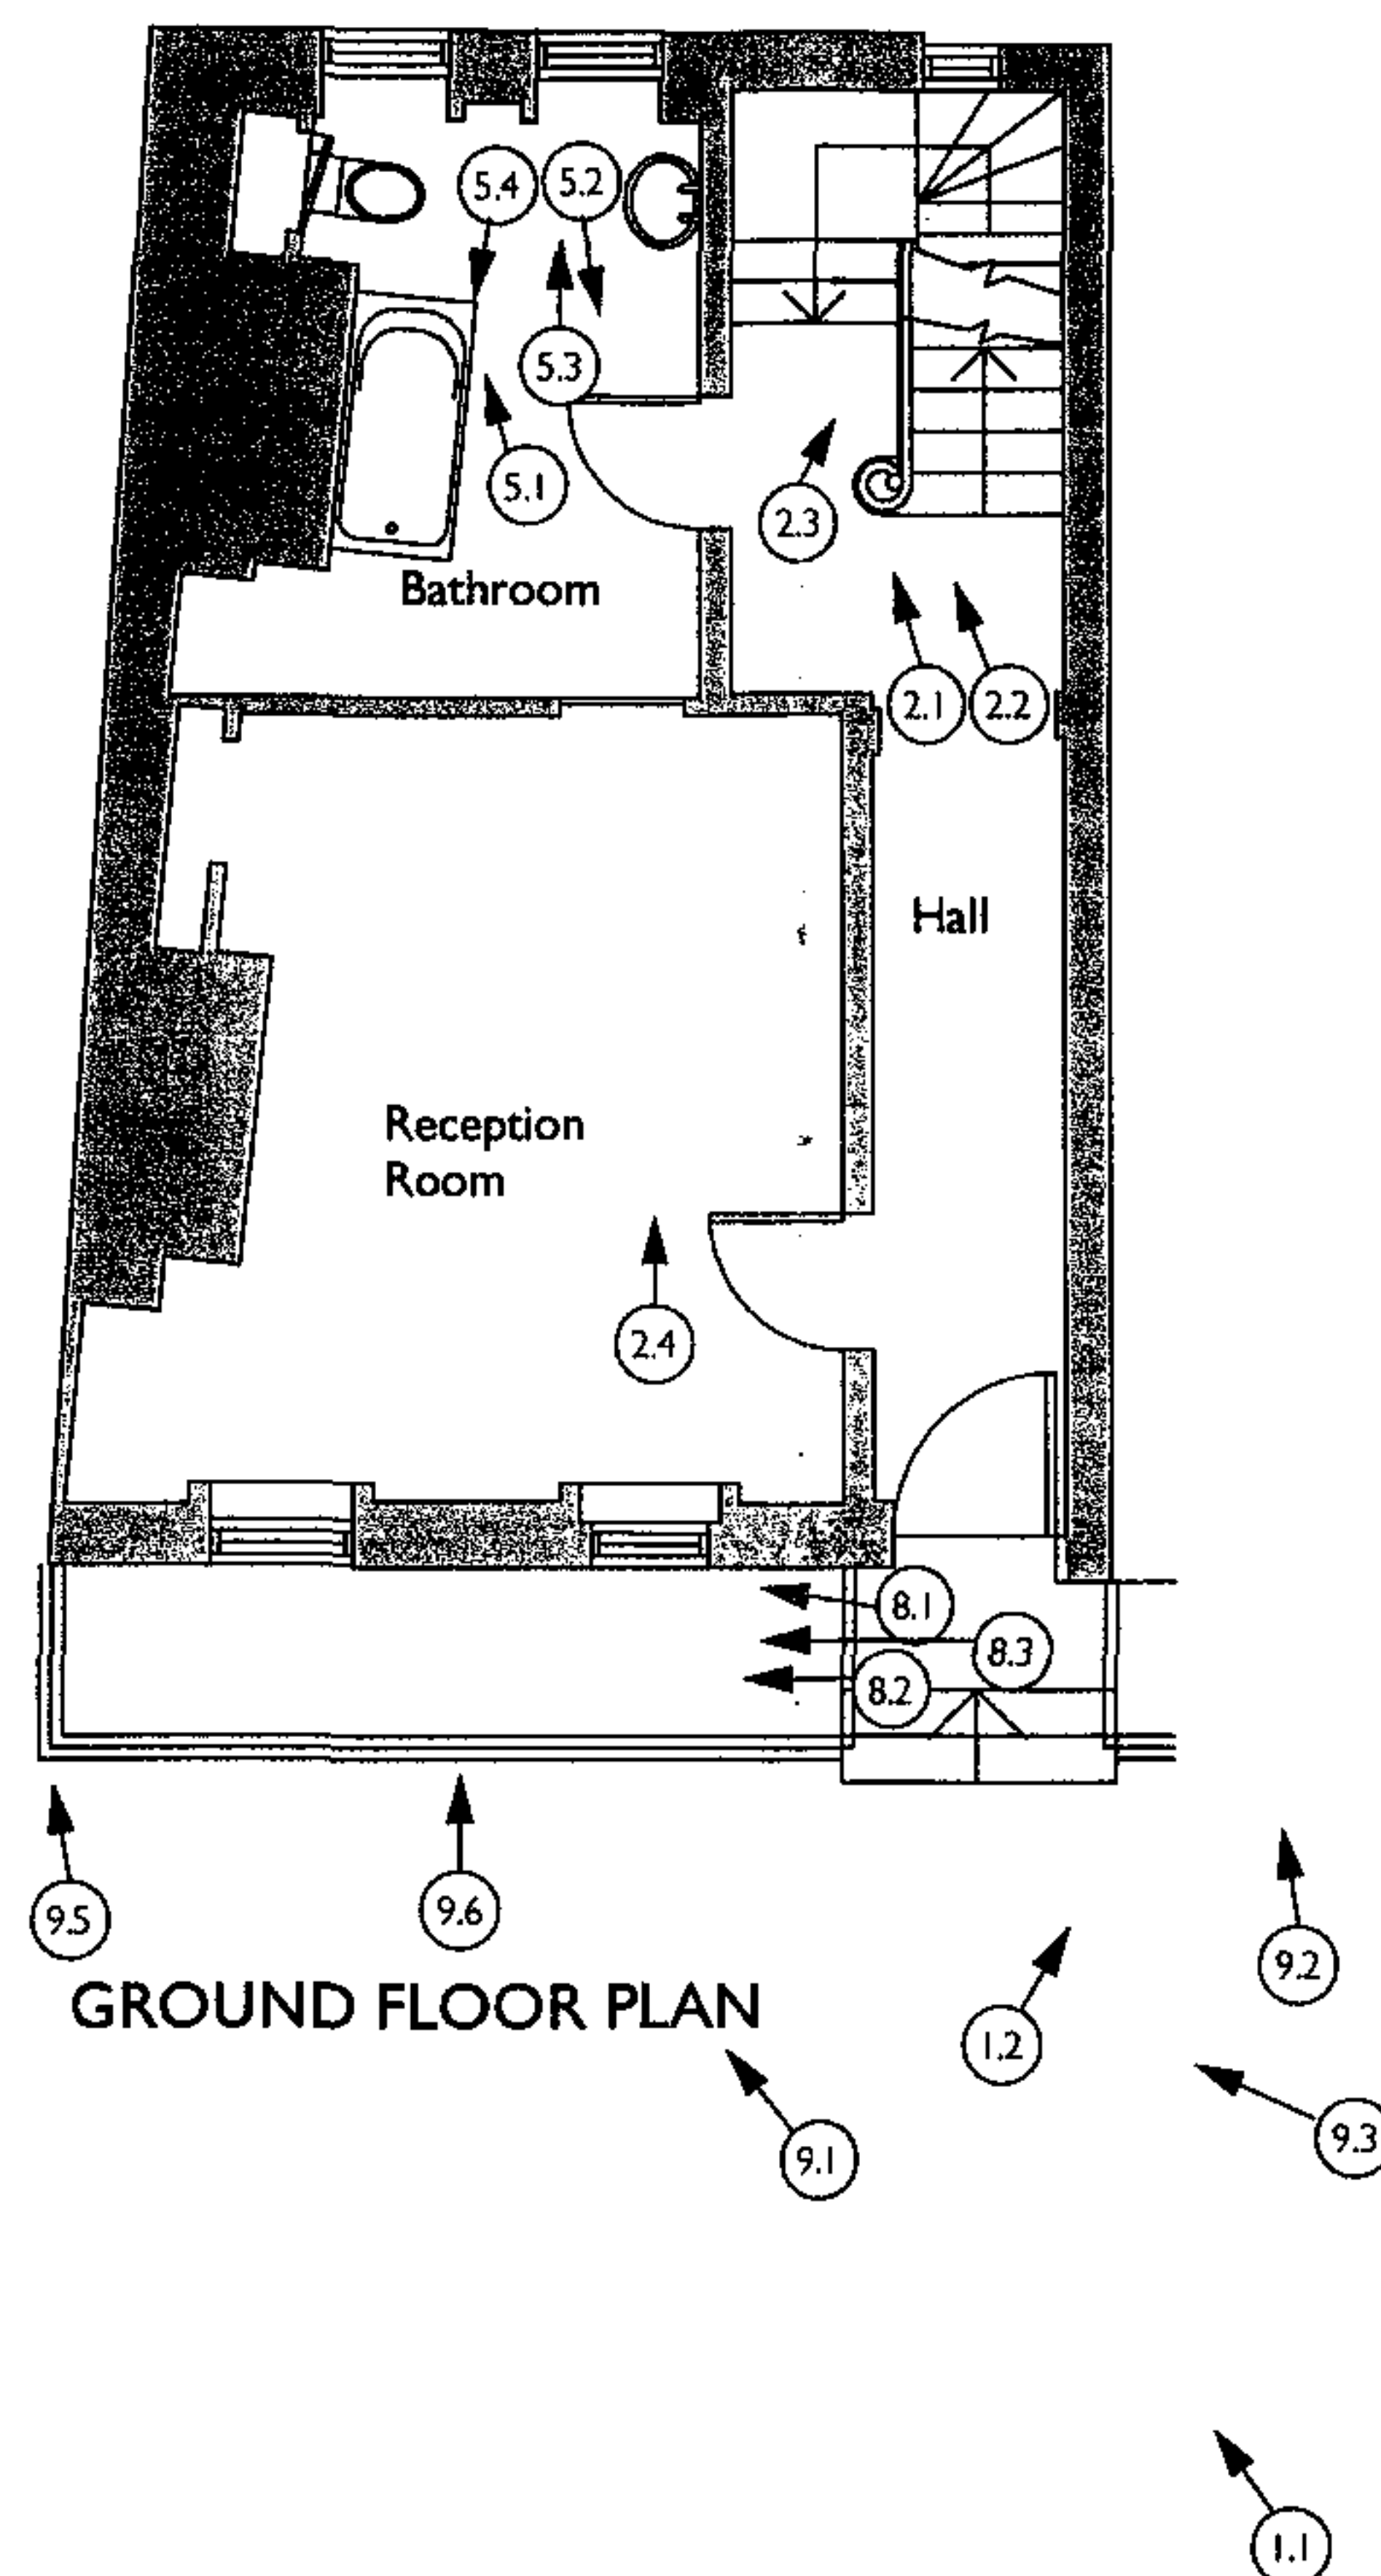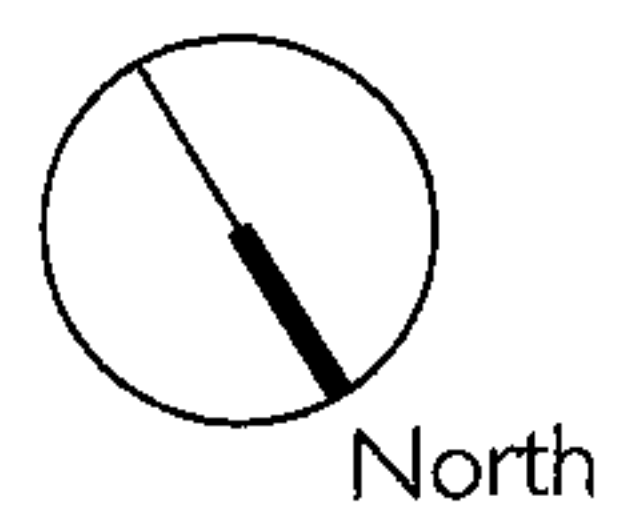

GROUND FLOOR PLAN

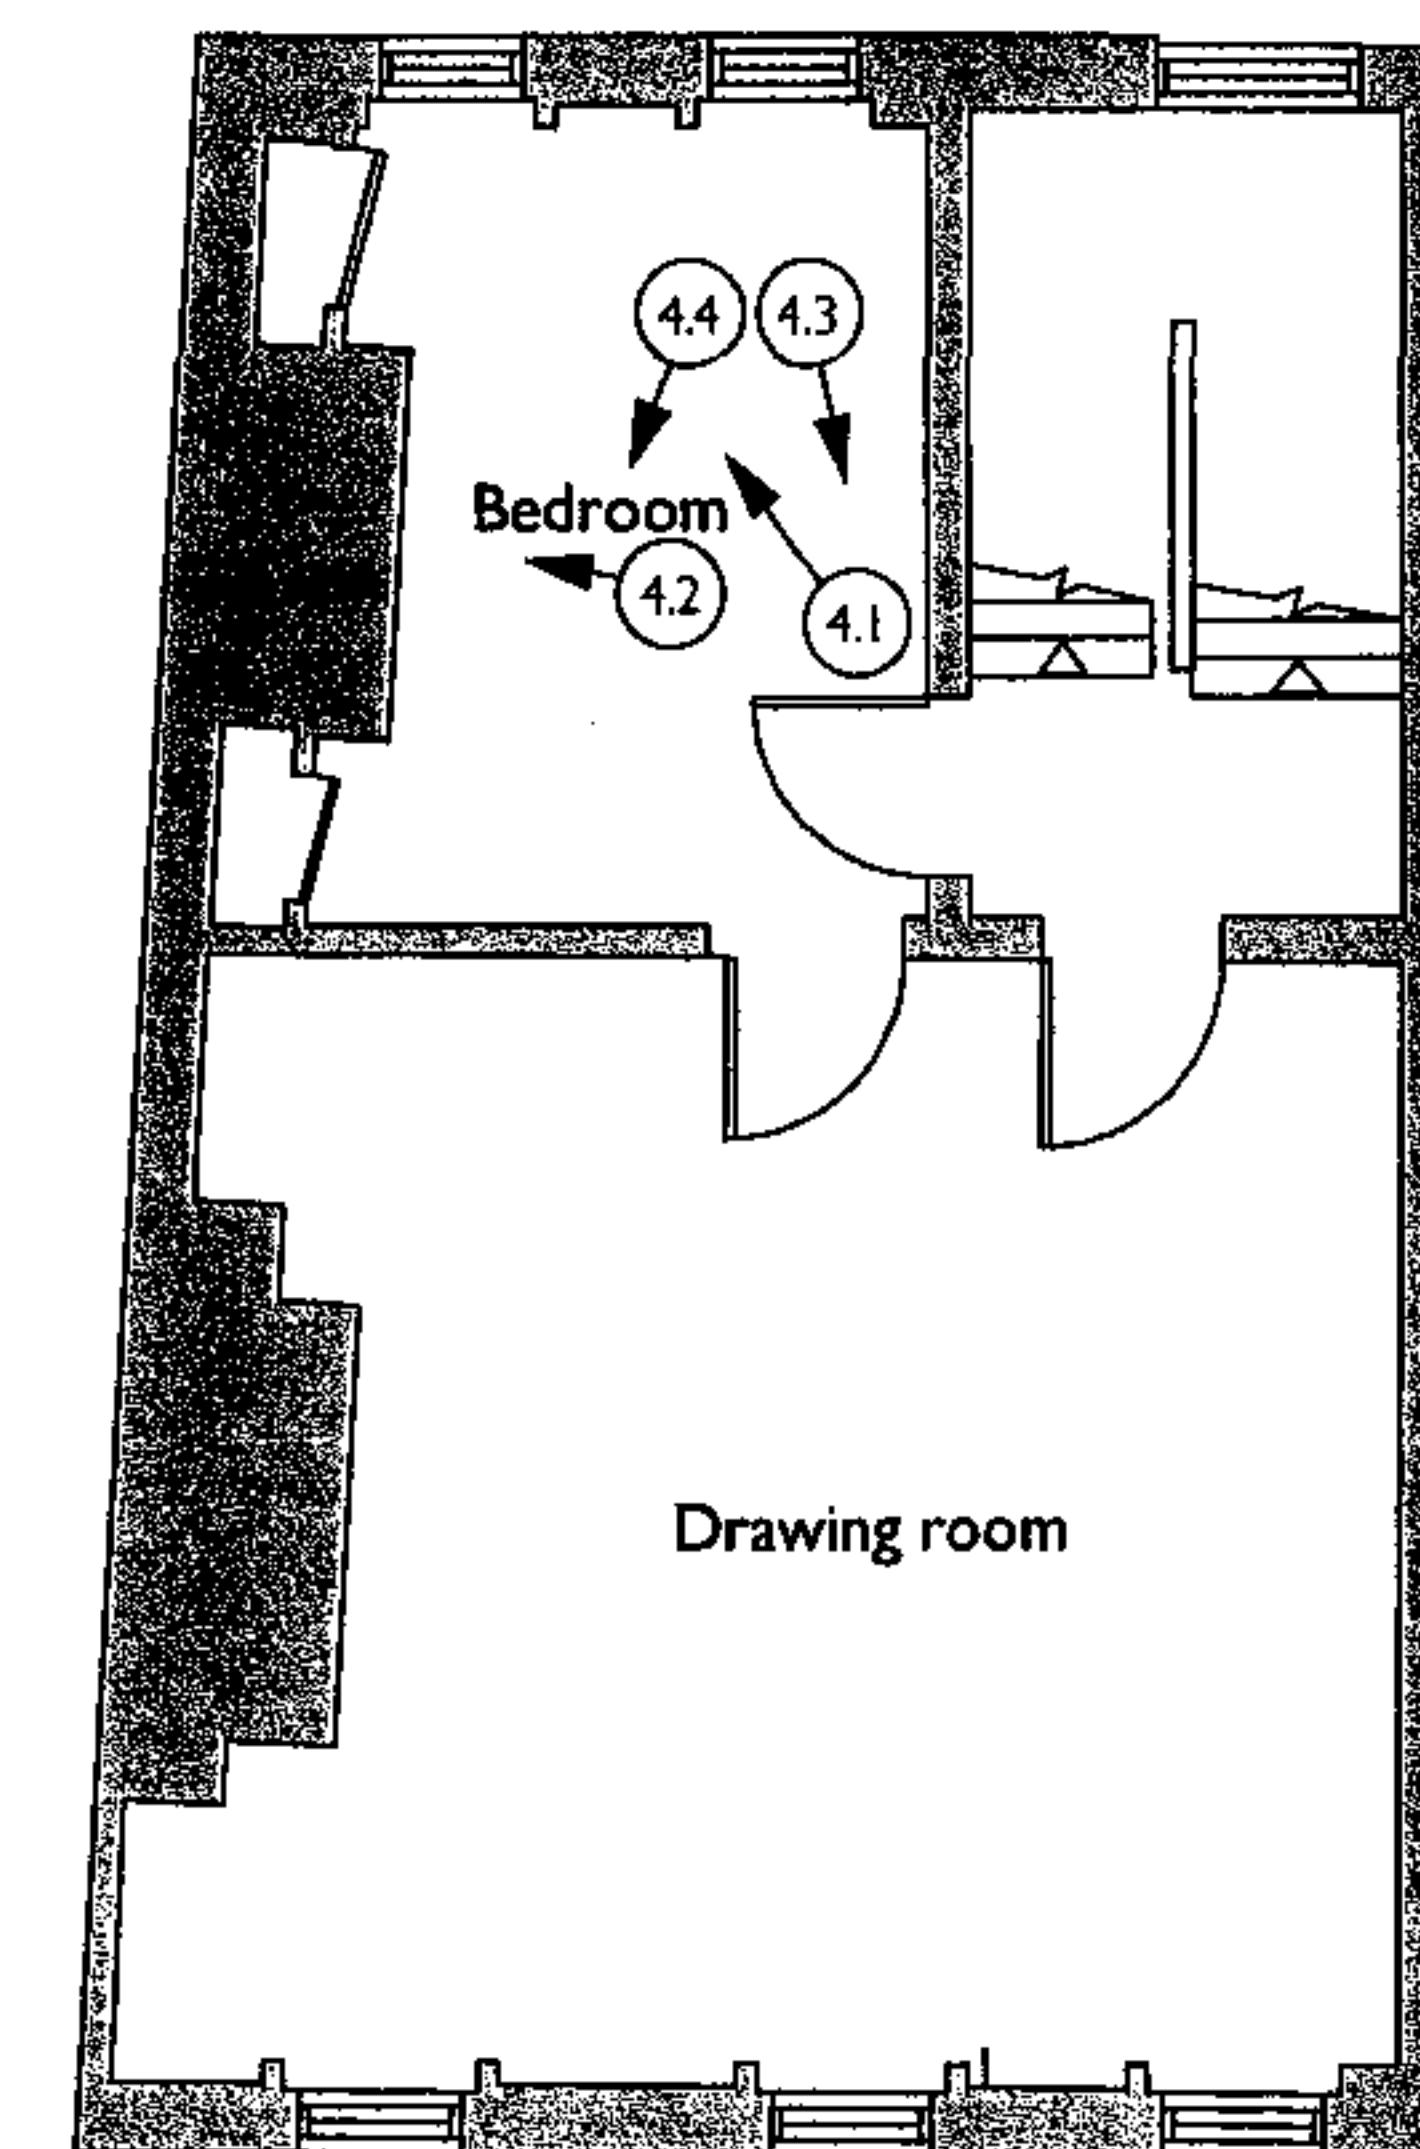

FIRST FLOOR PLAN

RECEIVED
05 OCT 2006



Rev. A: 3-10-06: Photo location references added.

DRAWING	Existing Lower Ground, Ground and First floor Plans	DRWG No. 1025-EX-PL-01(A)
ADDRESS	14 New End, Hampstead, NW3	SCALE 1: 100 @A3
CLIENT	Heathside Preparatory School	DATE Sept. 2006


HUB architects and designers

159 Brondesbury park London NW2 5JL

Tel: 0208-451-7273 Fax: 0208-459-6091 Email: hub.arch@mac.com

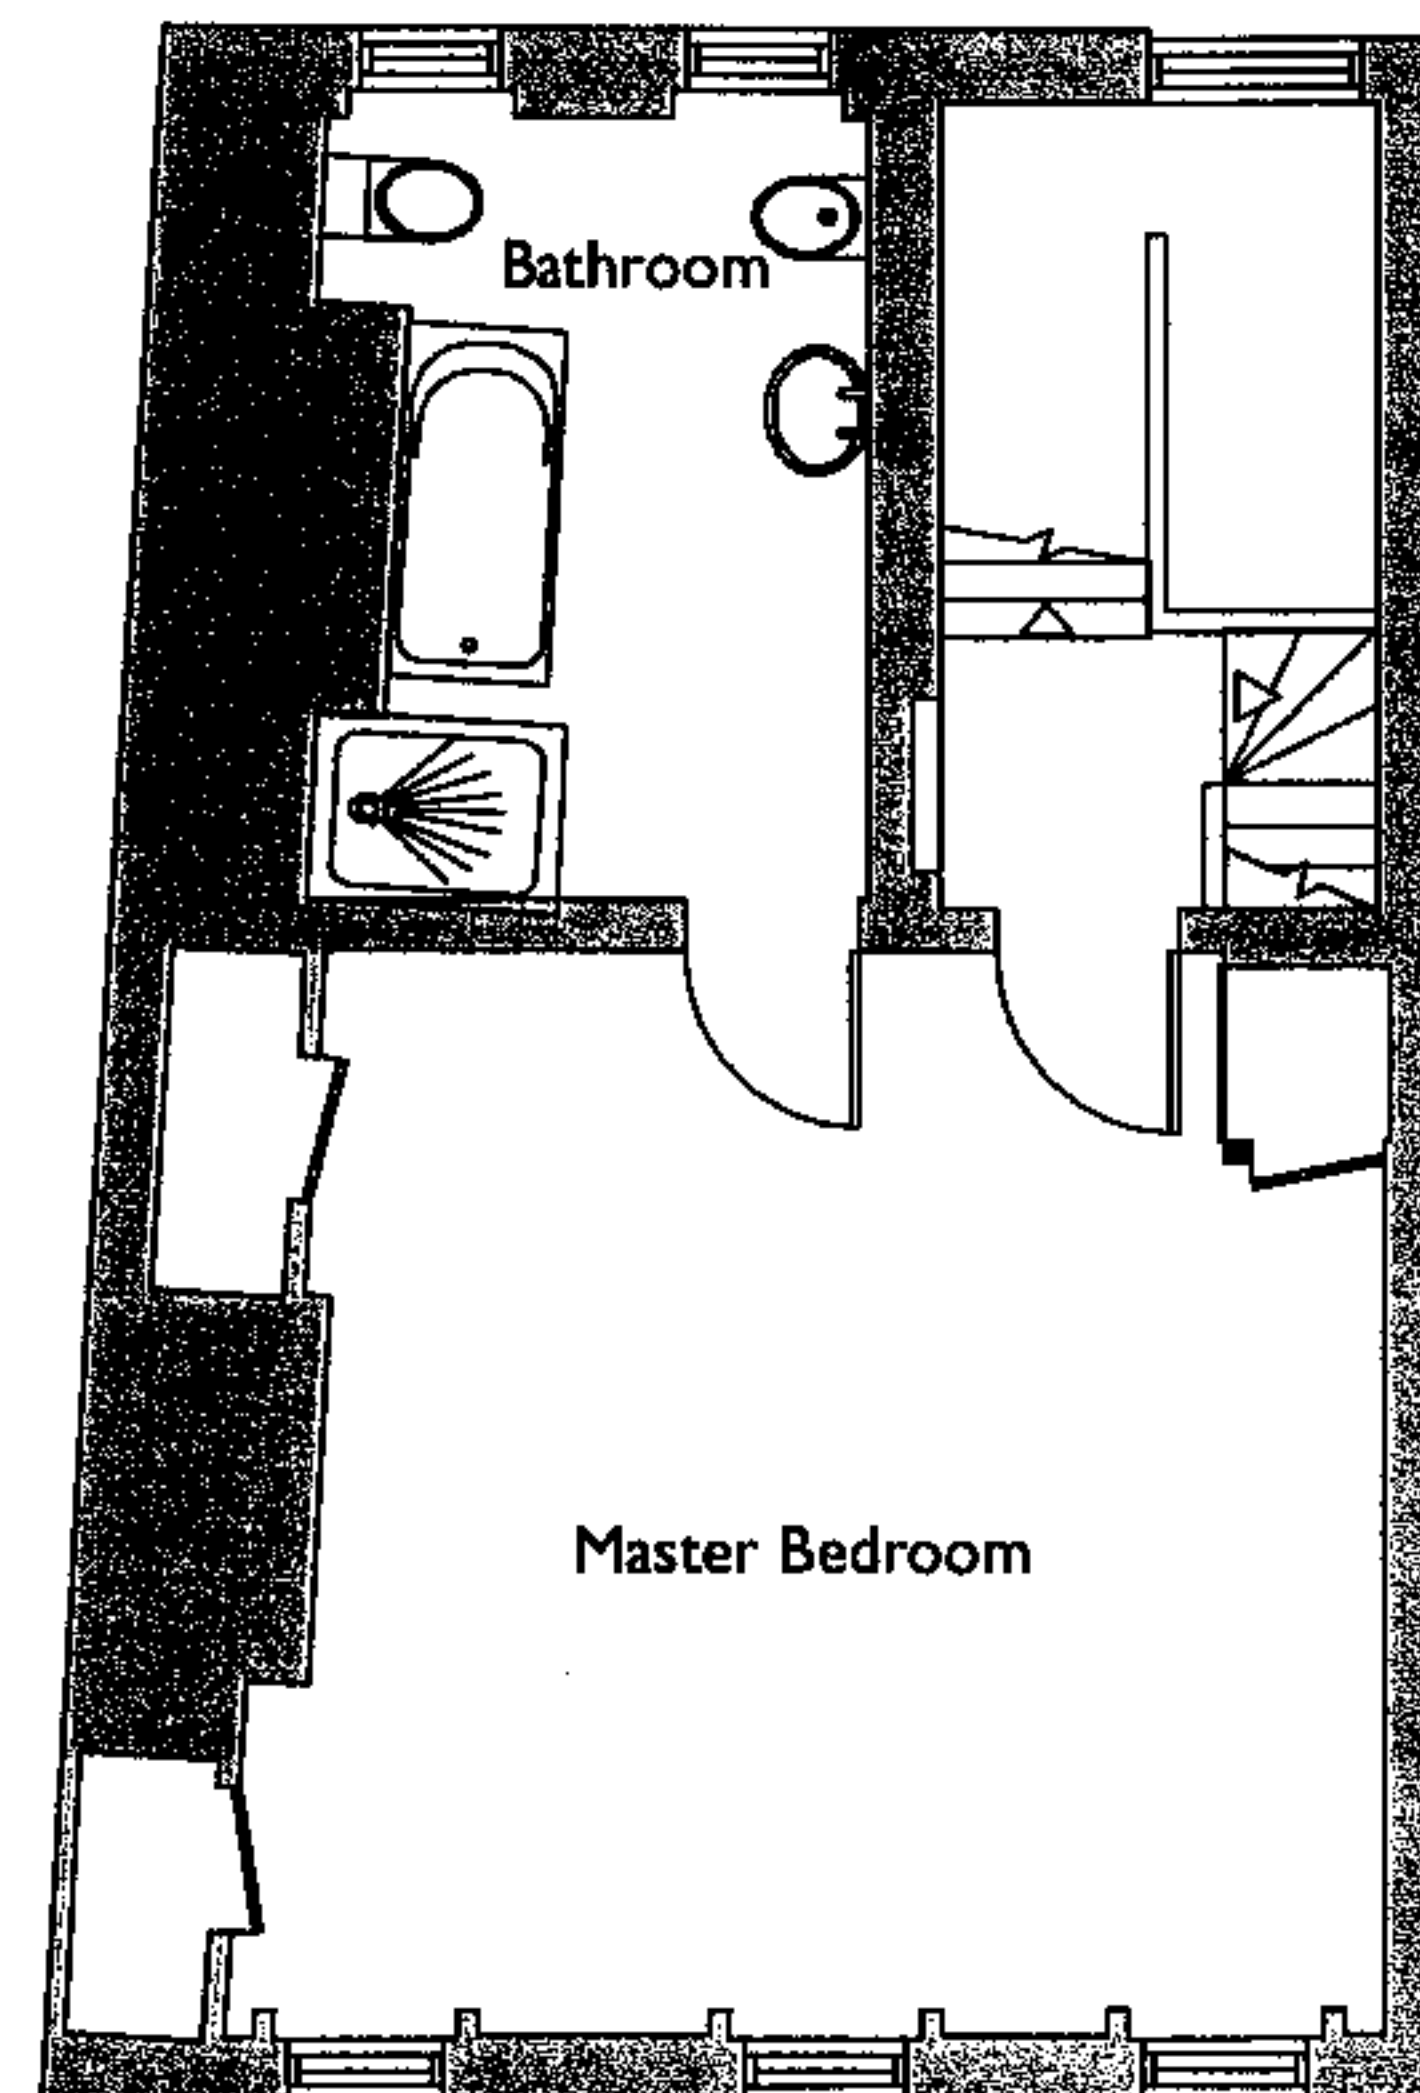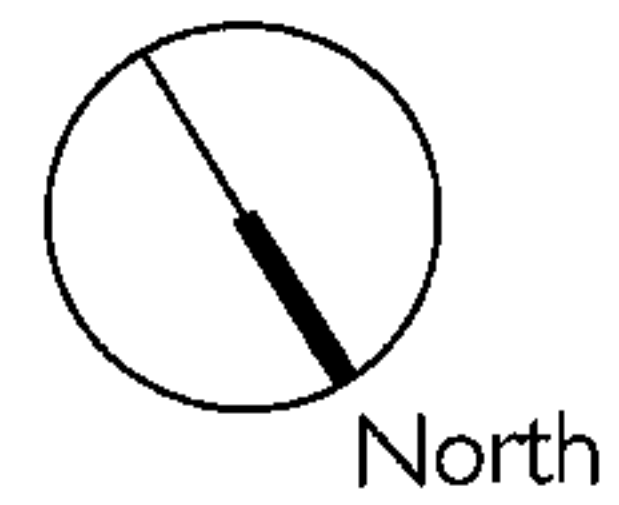

SECOND FLOOR PLAN

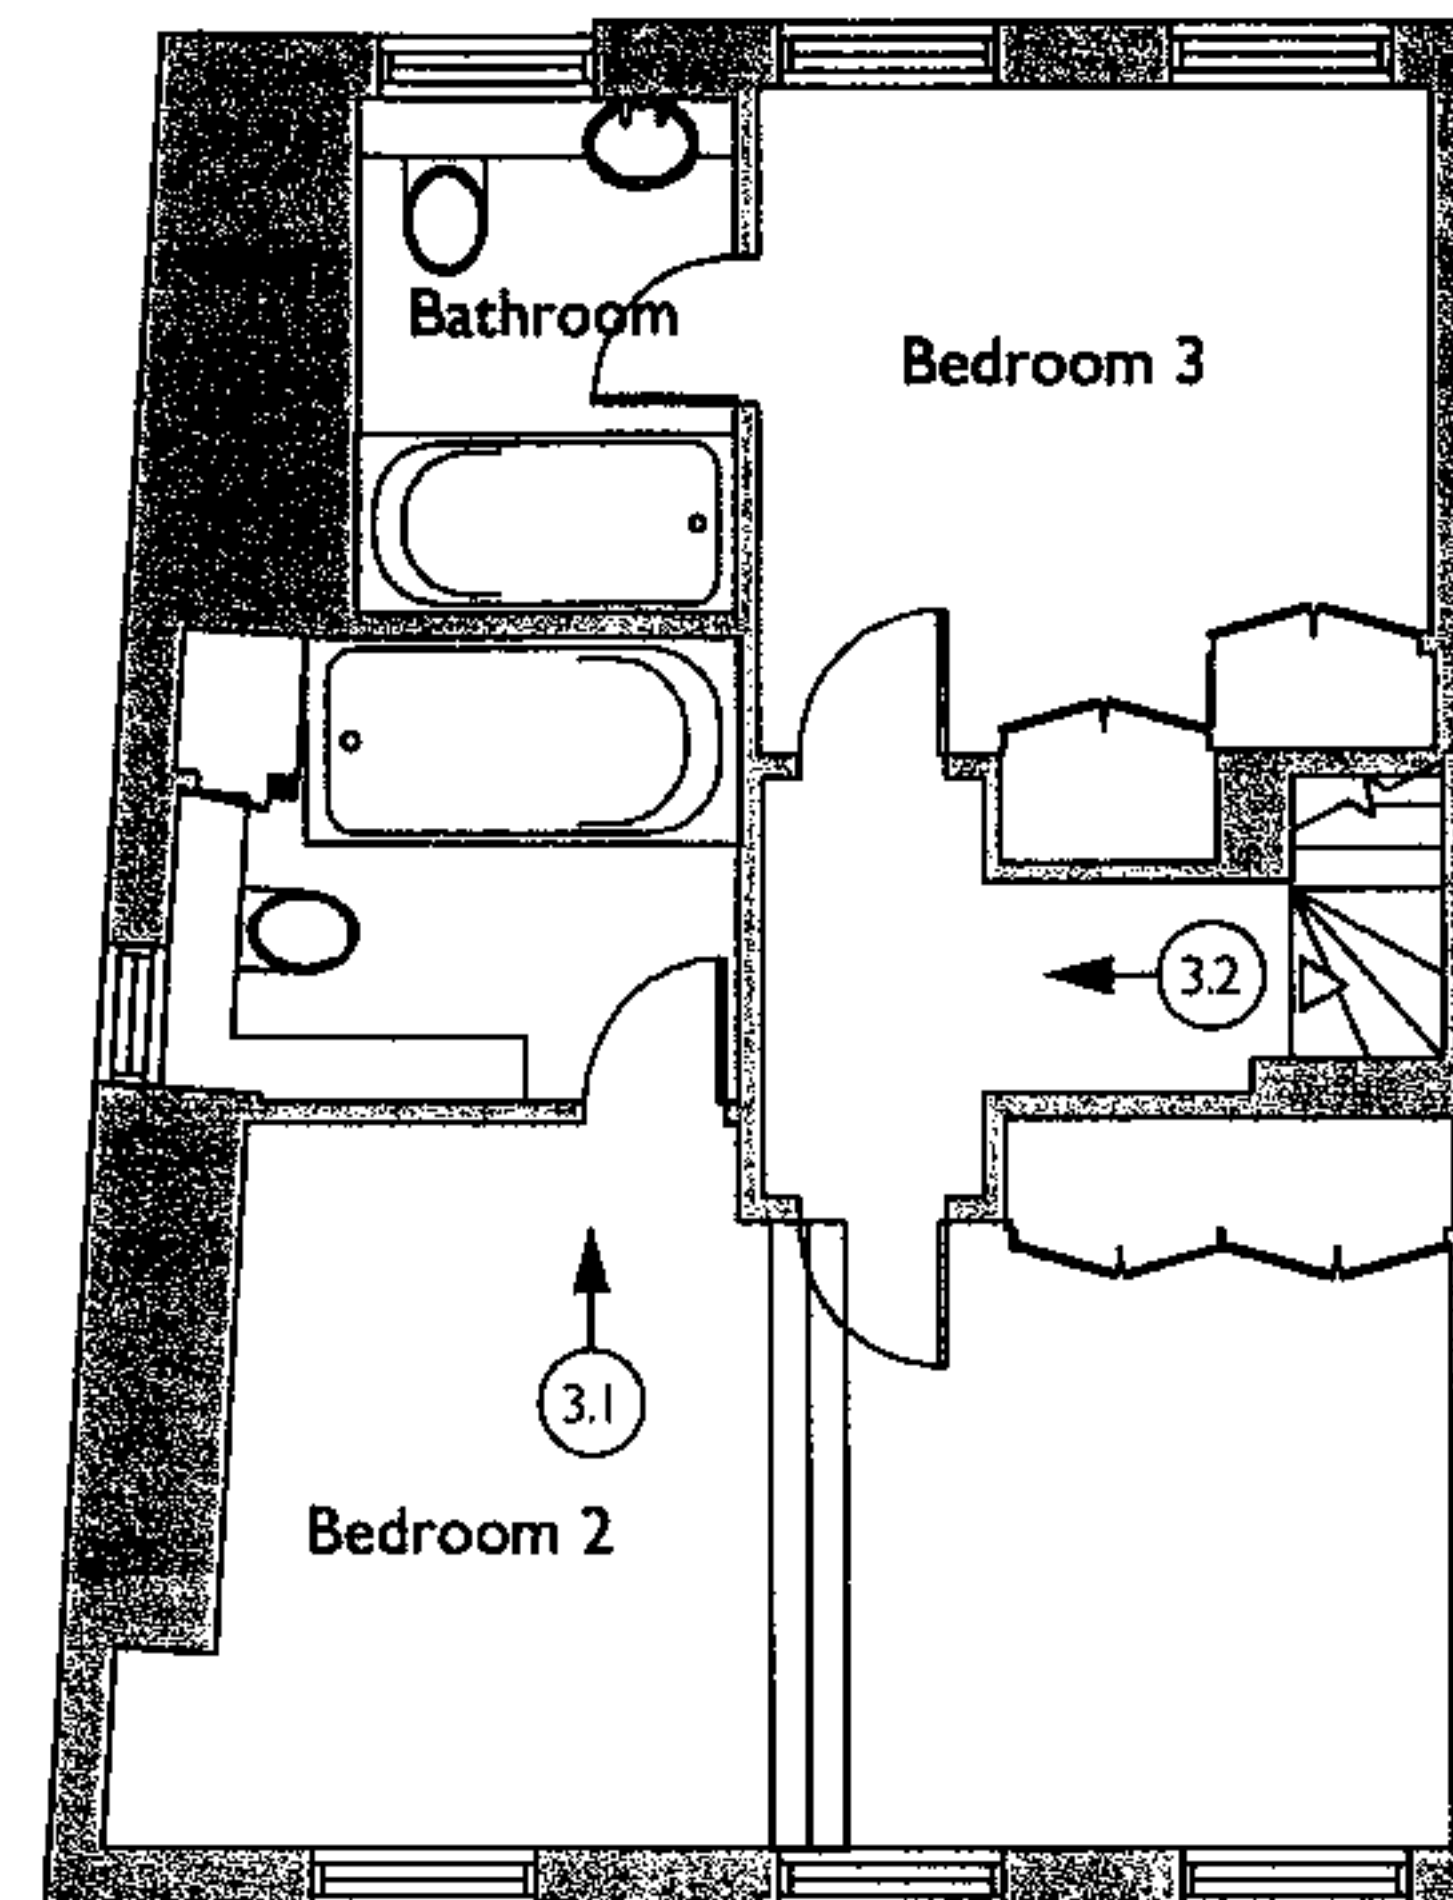


THIRD FLOOR PLAN

RECEIVED
05 OCT 2006


Rev. A: 3-10-06: Photo reference locations added

DRAWING	Existing Second and Third floor plans.	DRWG No. 1025-EX-PL-02 (A)
ADDRESS	14 New End, Hampstead, NW3	SCALE 1: 100 @A3
CLIENT	Heathside Preparatory School	DATE Sept. 2006


HUB architects and designers
 159 Brondesbury park London NW2 5JL
 Tel: 0208-451-7273 Fax: 0208-459-6091 Email: hub.arch@mac.com

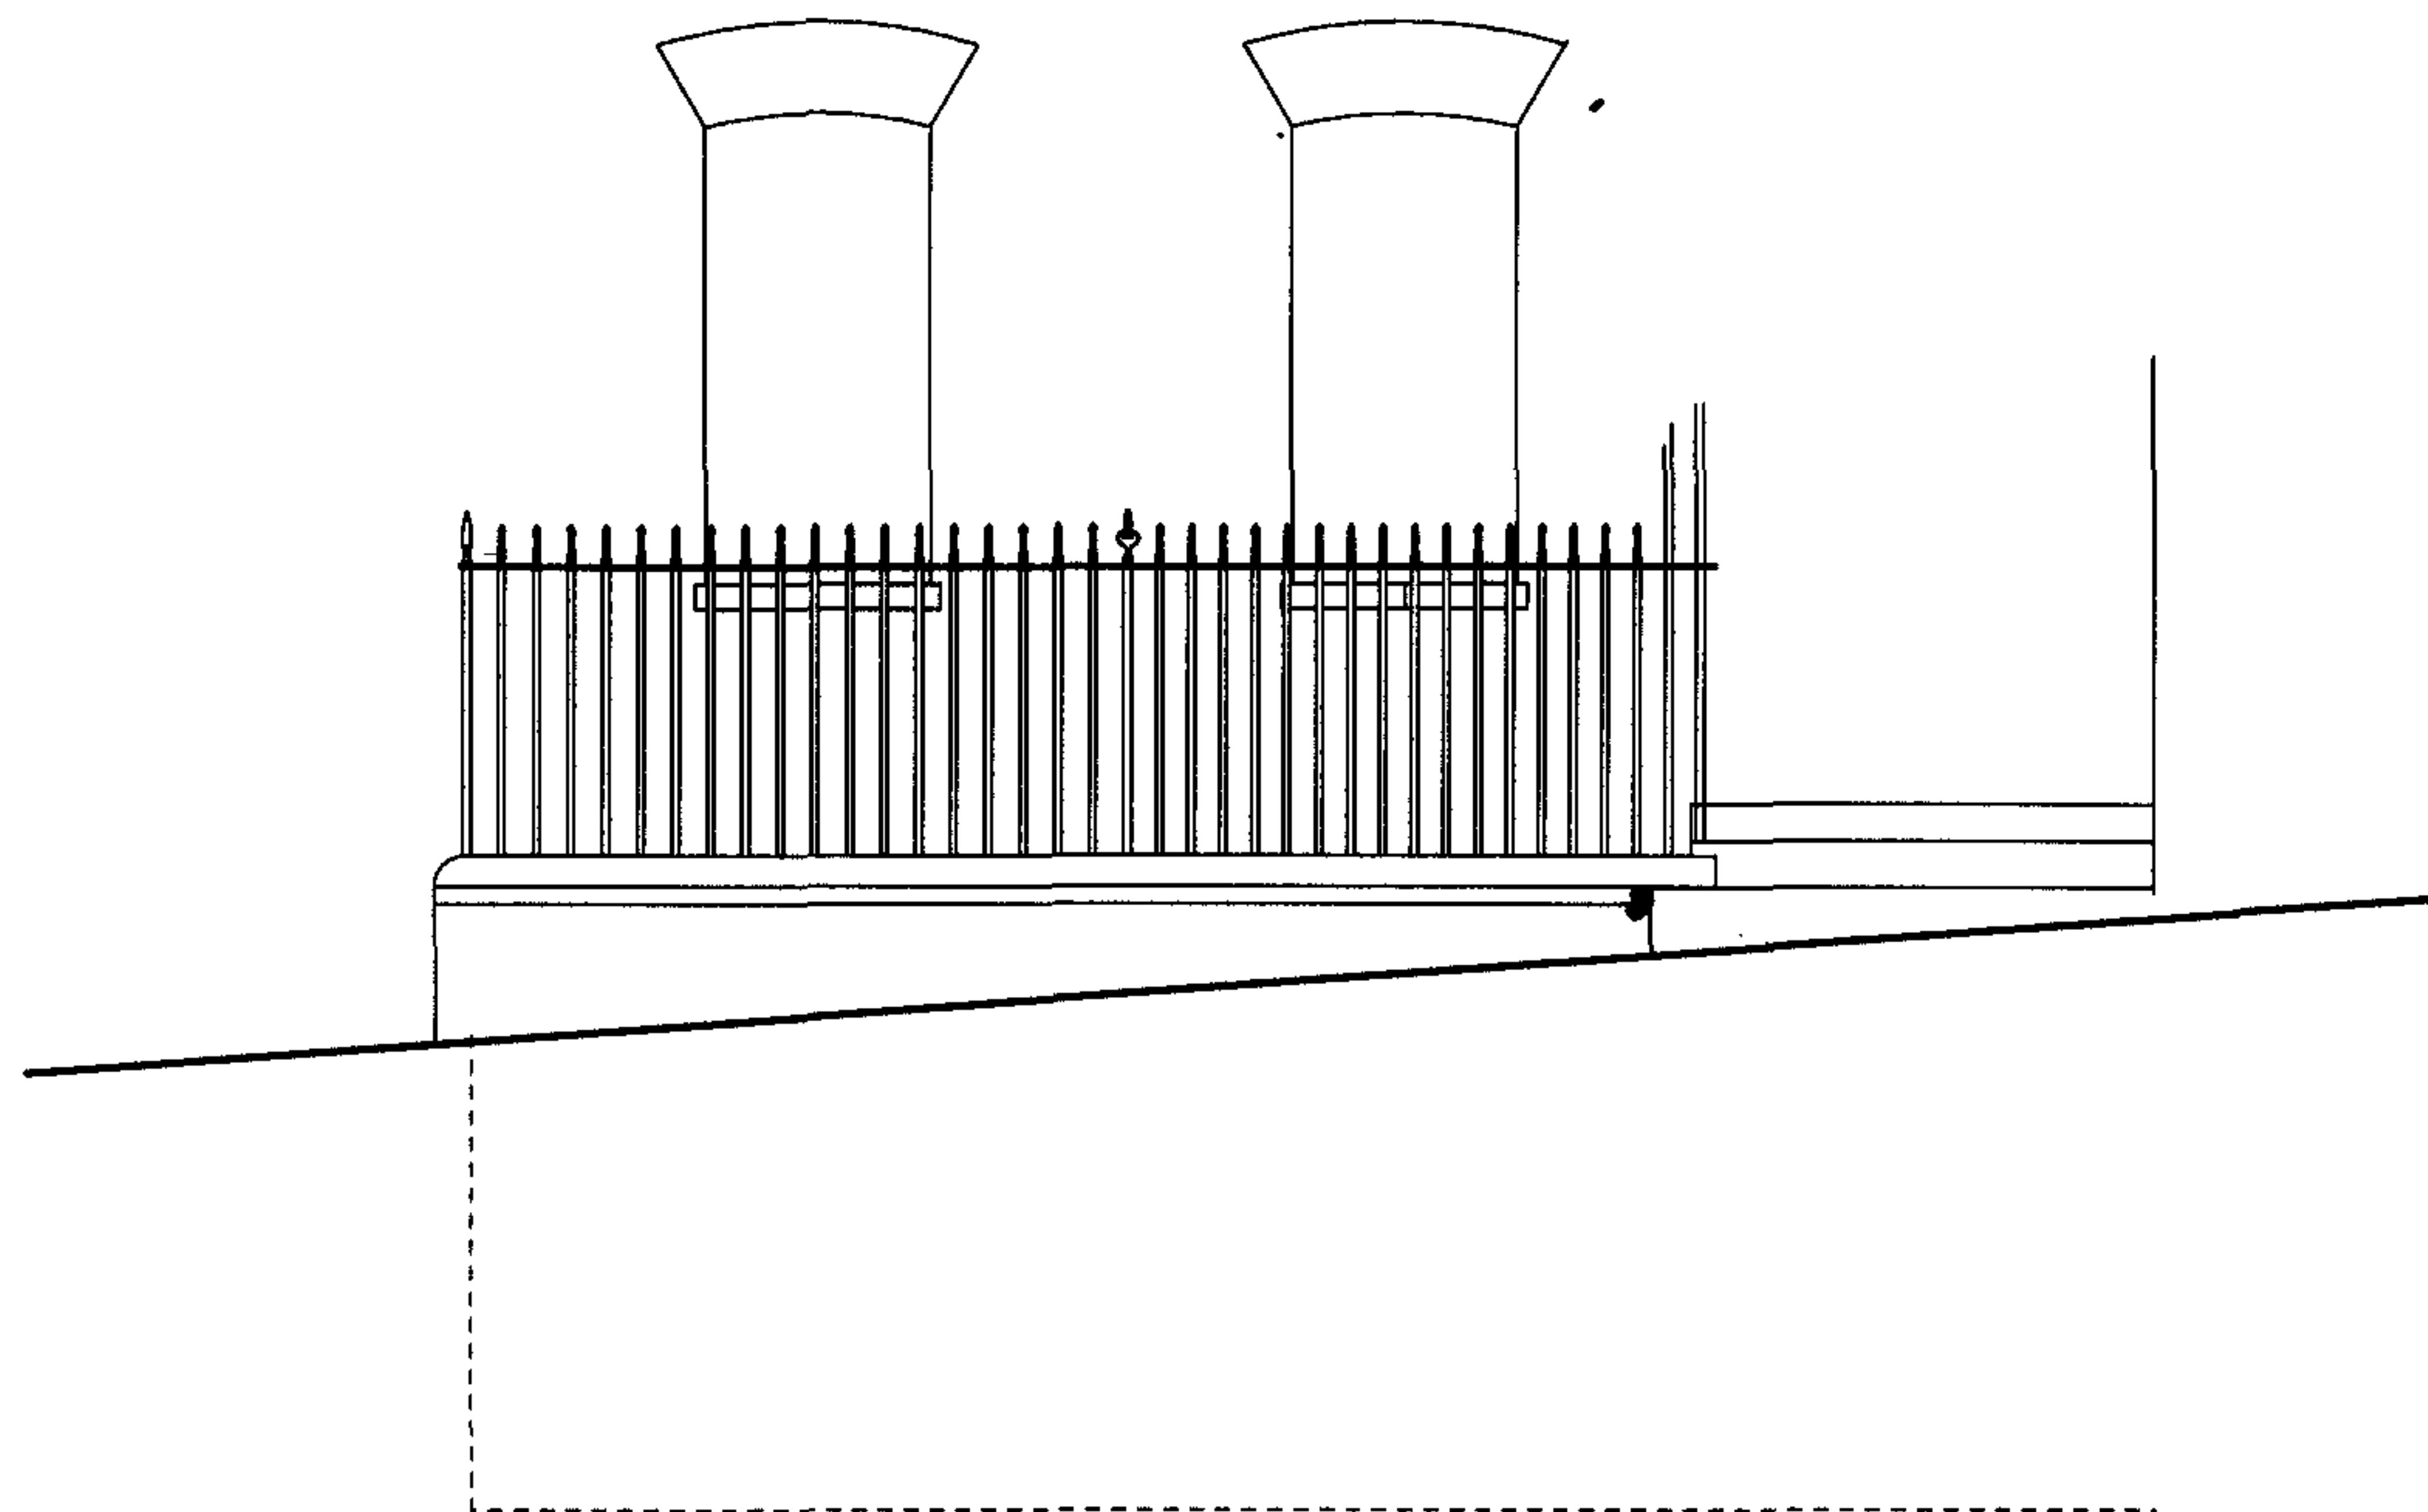


ELEVATION OF FRONT LIGHTWELL

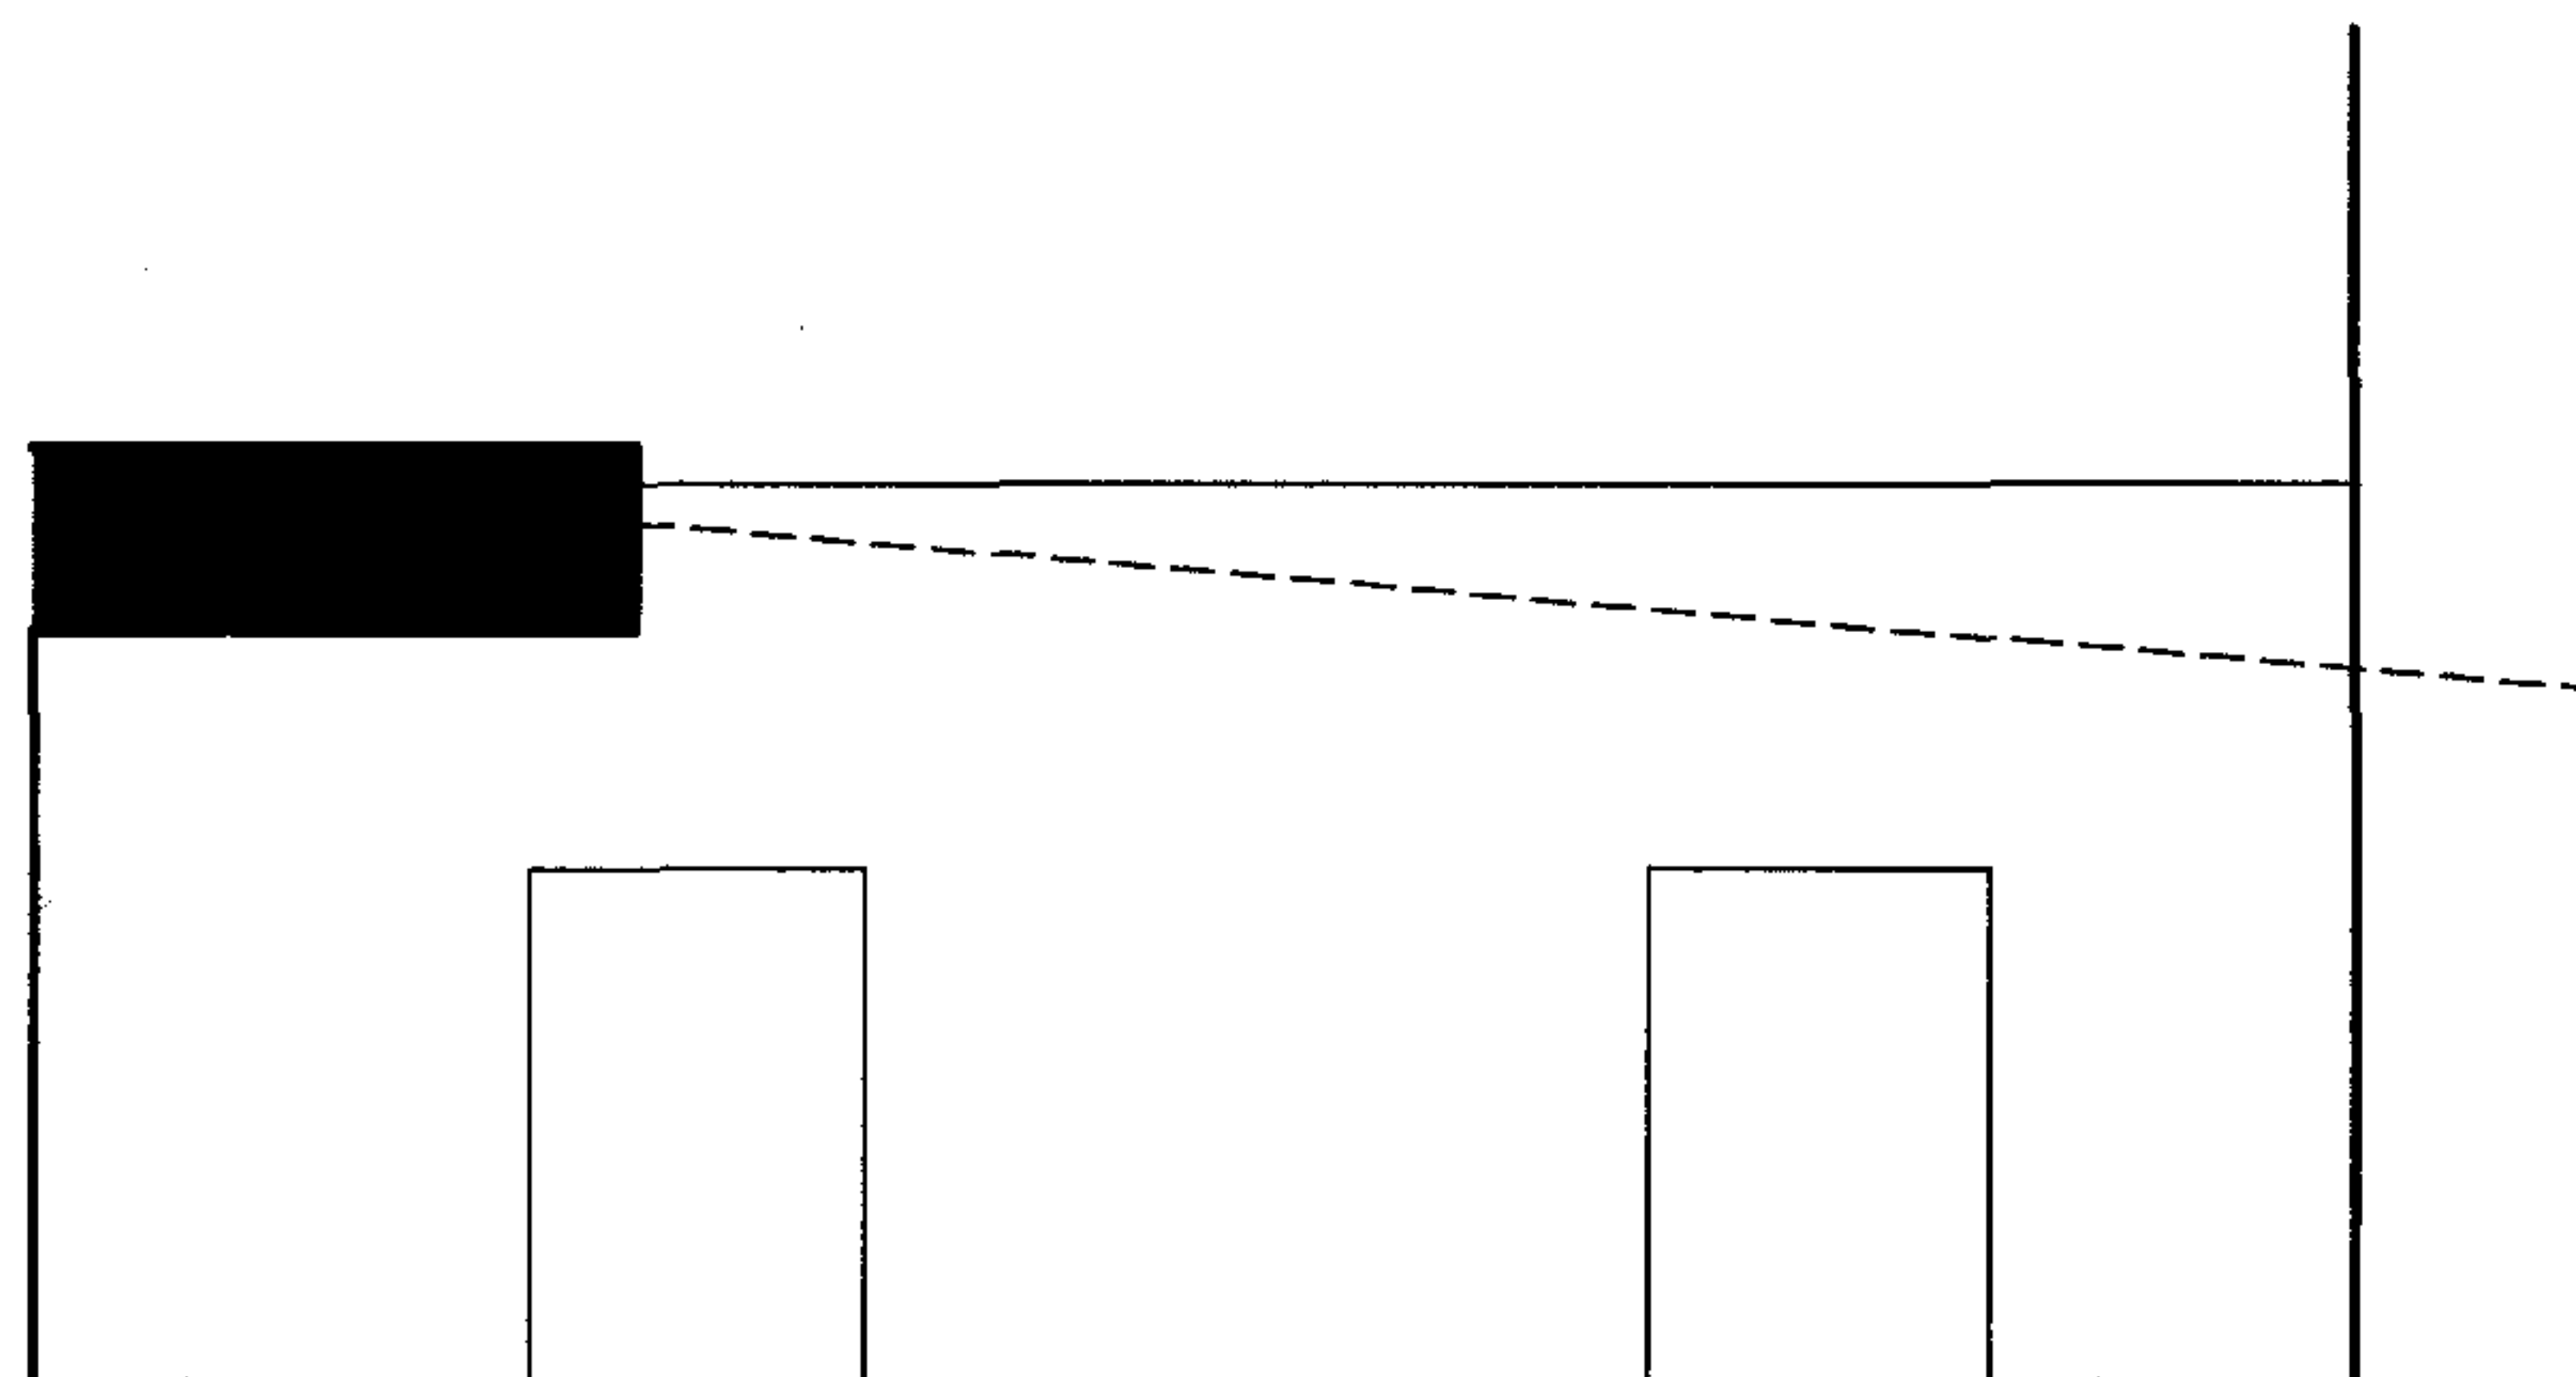

SECTION A-A SHOWING FRONT WALL OF LIGHT WELL.

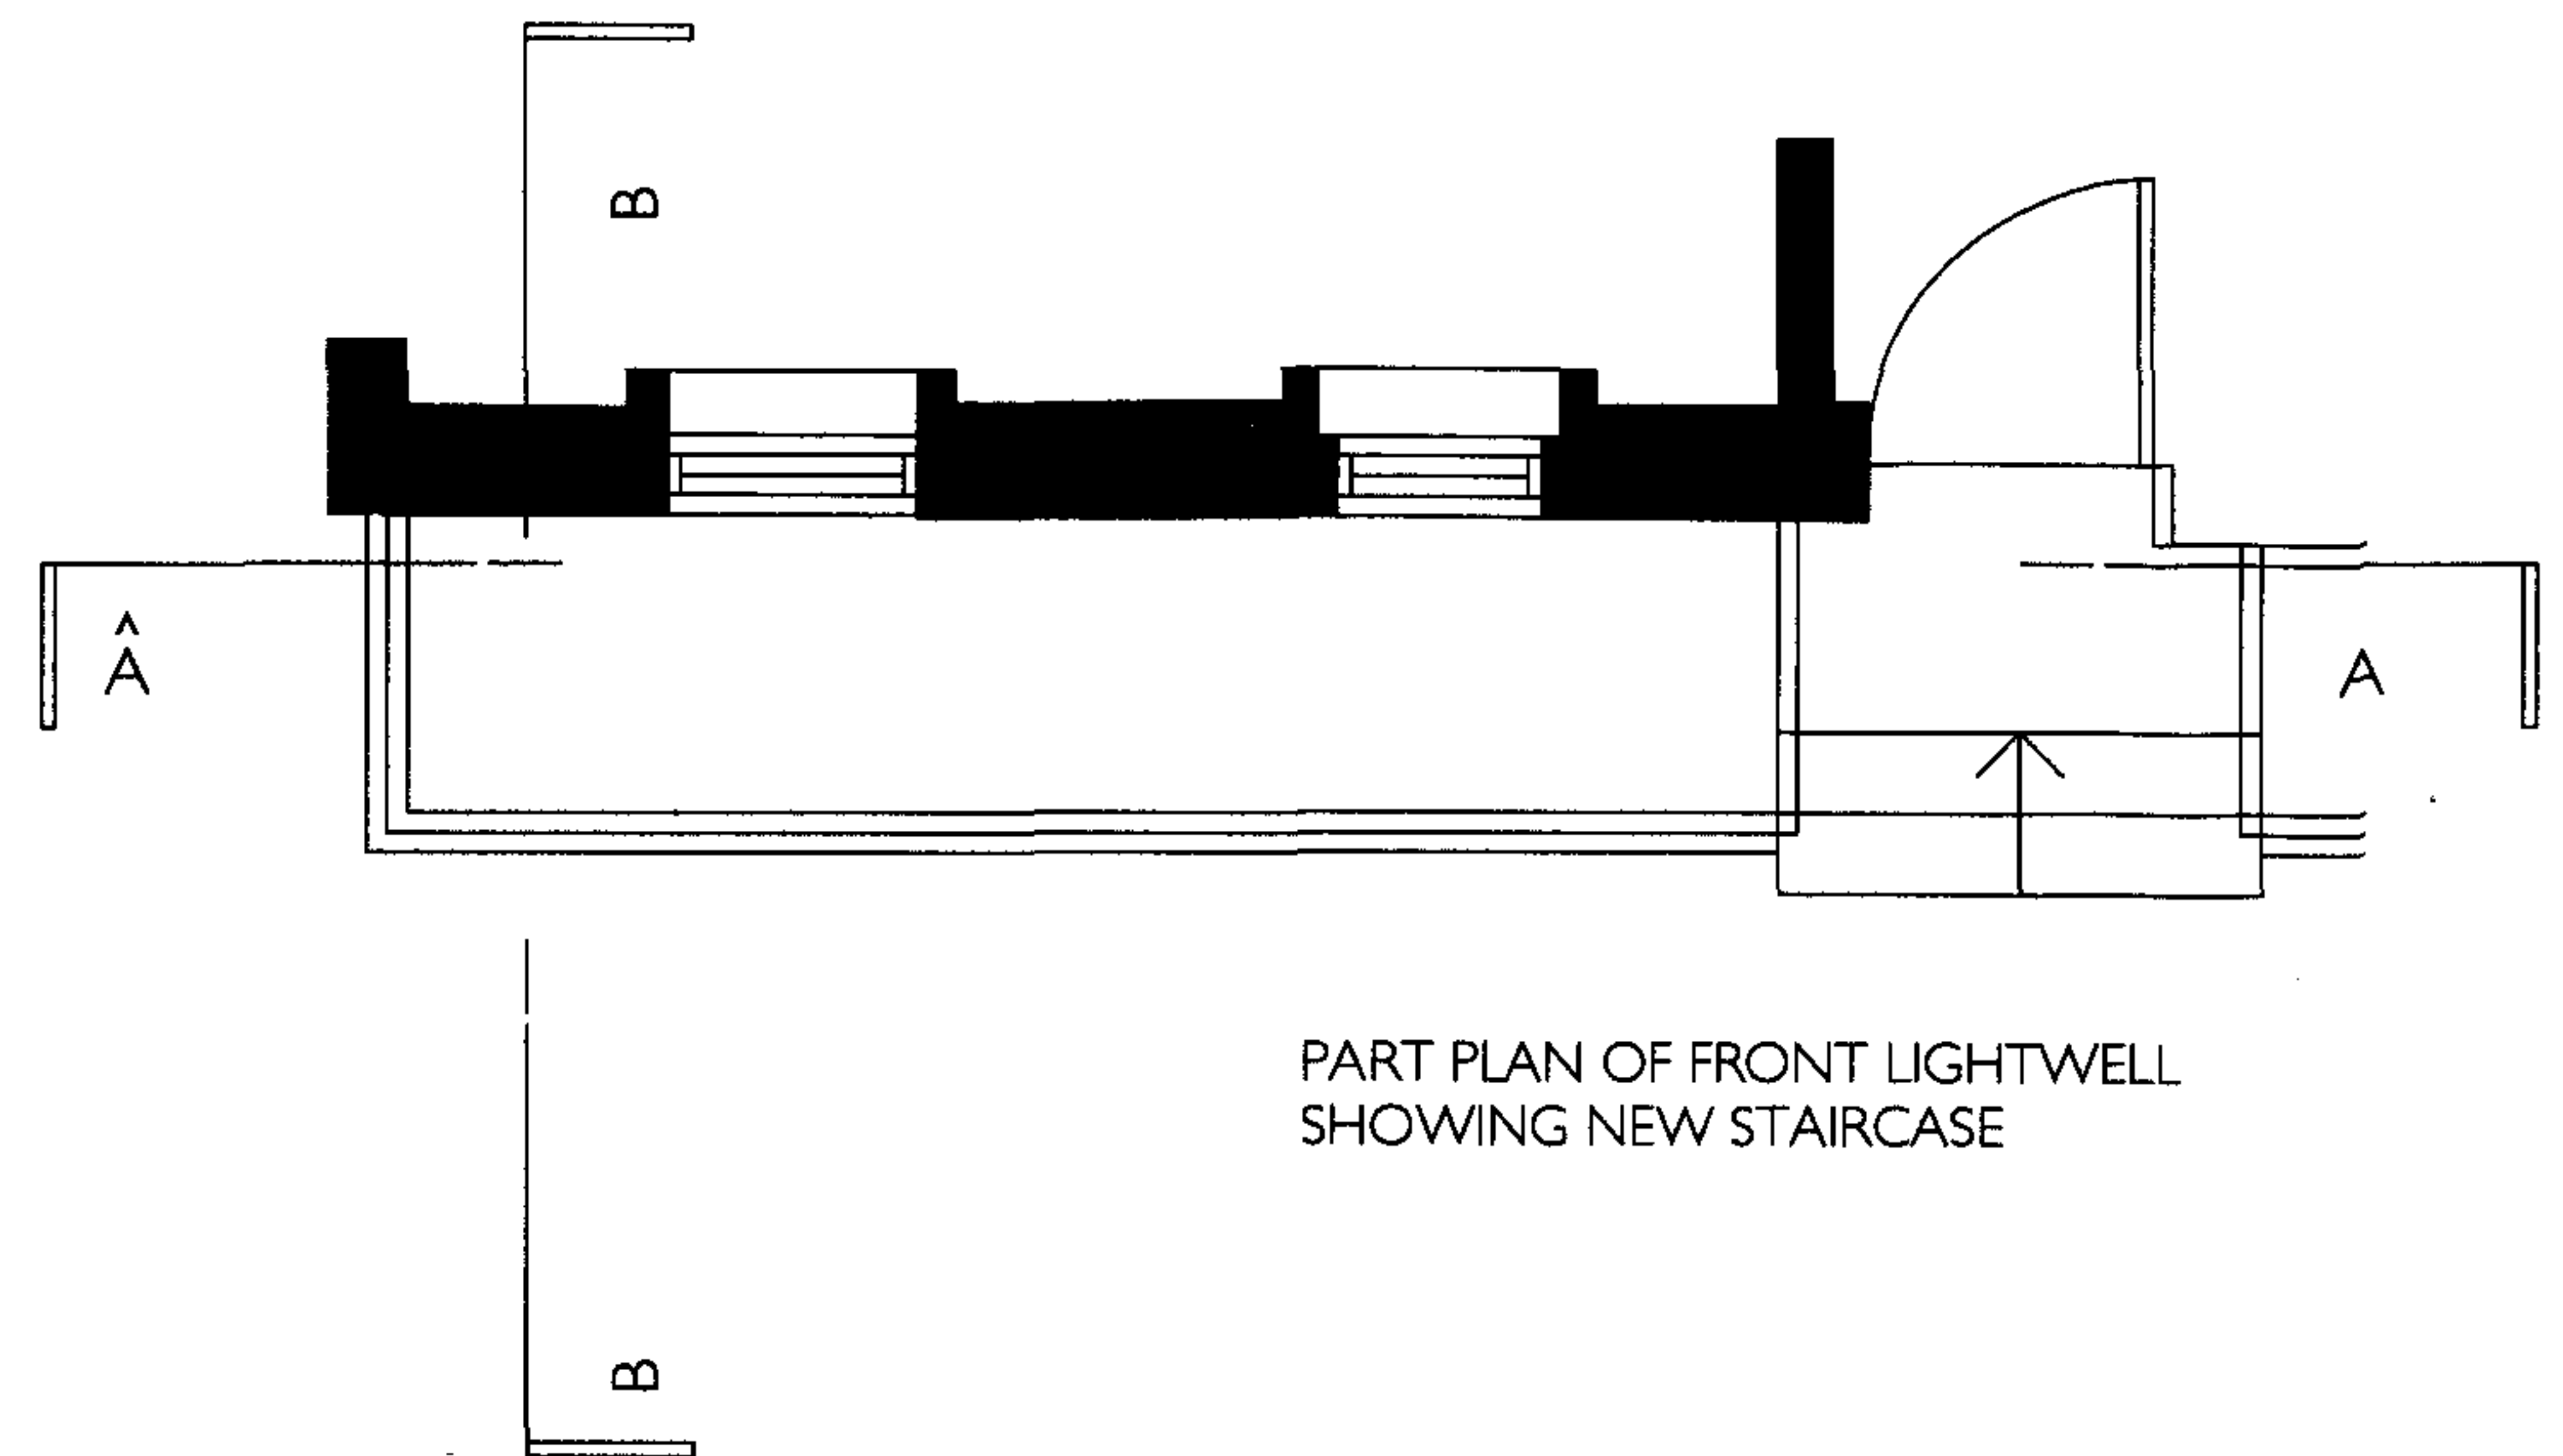

PART PLAN OF FRONT LIGHTWELL
SHOWING NEW STAIRCASE

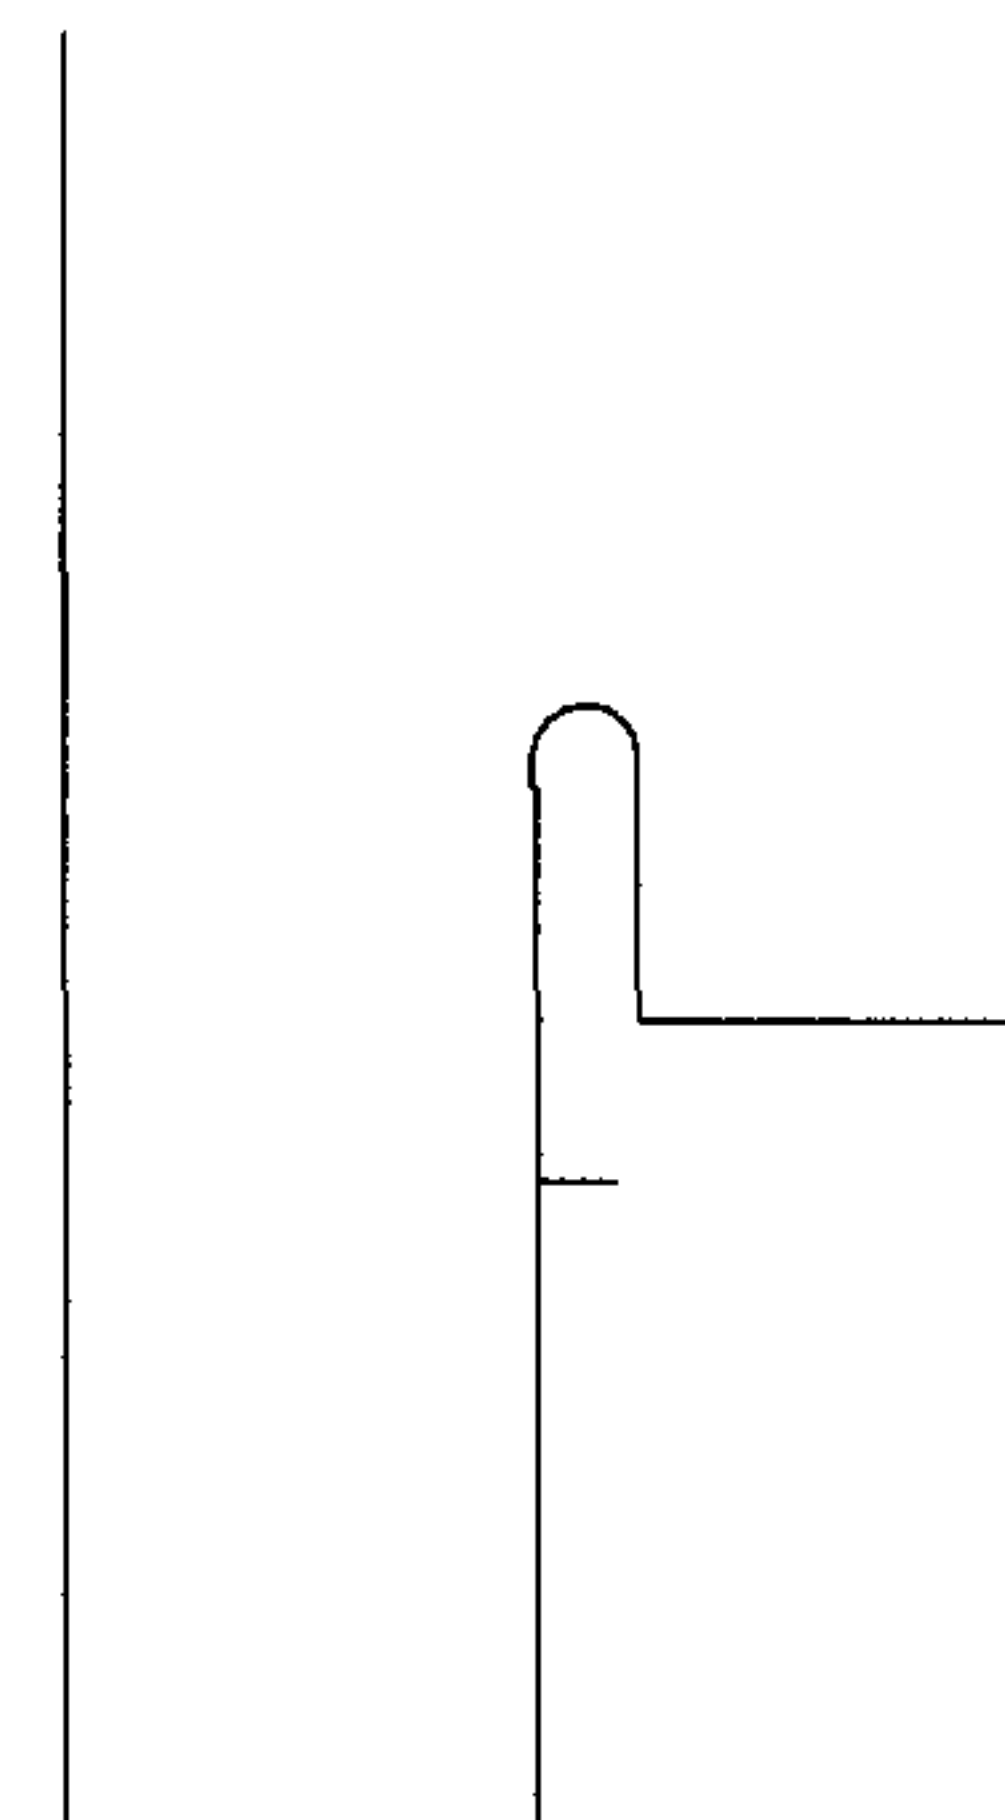

SECTION B-B



17 OCT 2006

DRAWING	Details of existing front lightwell	DRWG No. 1025-EX-PL-04
ADDRESS	14 New End, Hampstead, NW3	SCALE 1: 50 @A3
CLIENT	Heathside Preparatory School	DATE Sept. 2006


HUB architects and designers

159 Brondesbury park London NW2 5JL


Tel: 0208-451-7273 Fax: 0208-459-6091 Email: hub.arch@mac.com

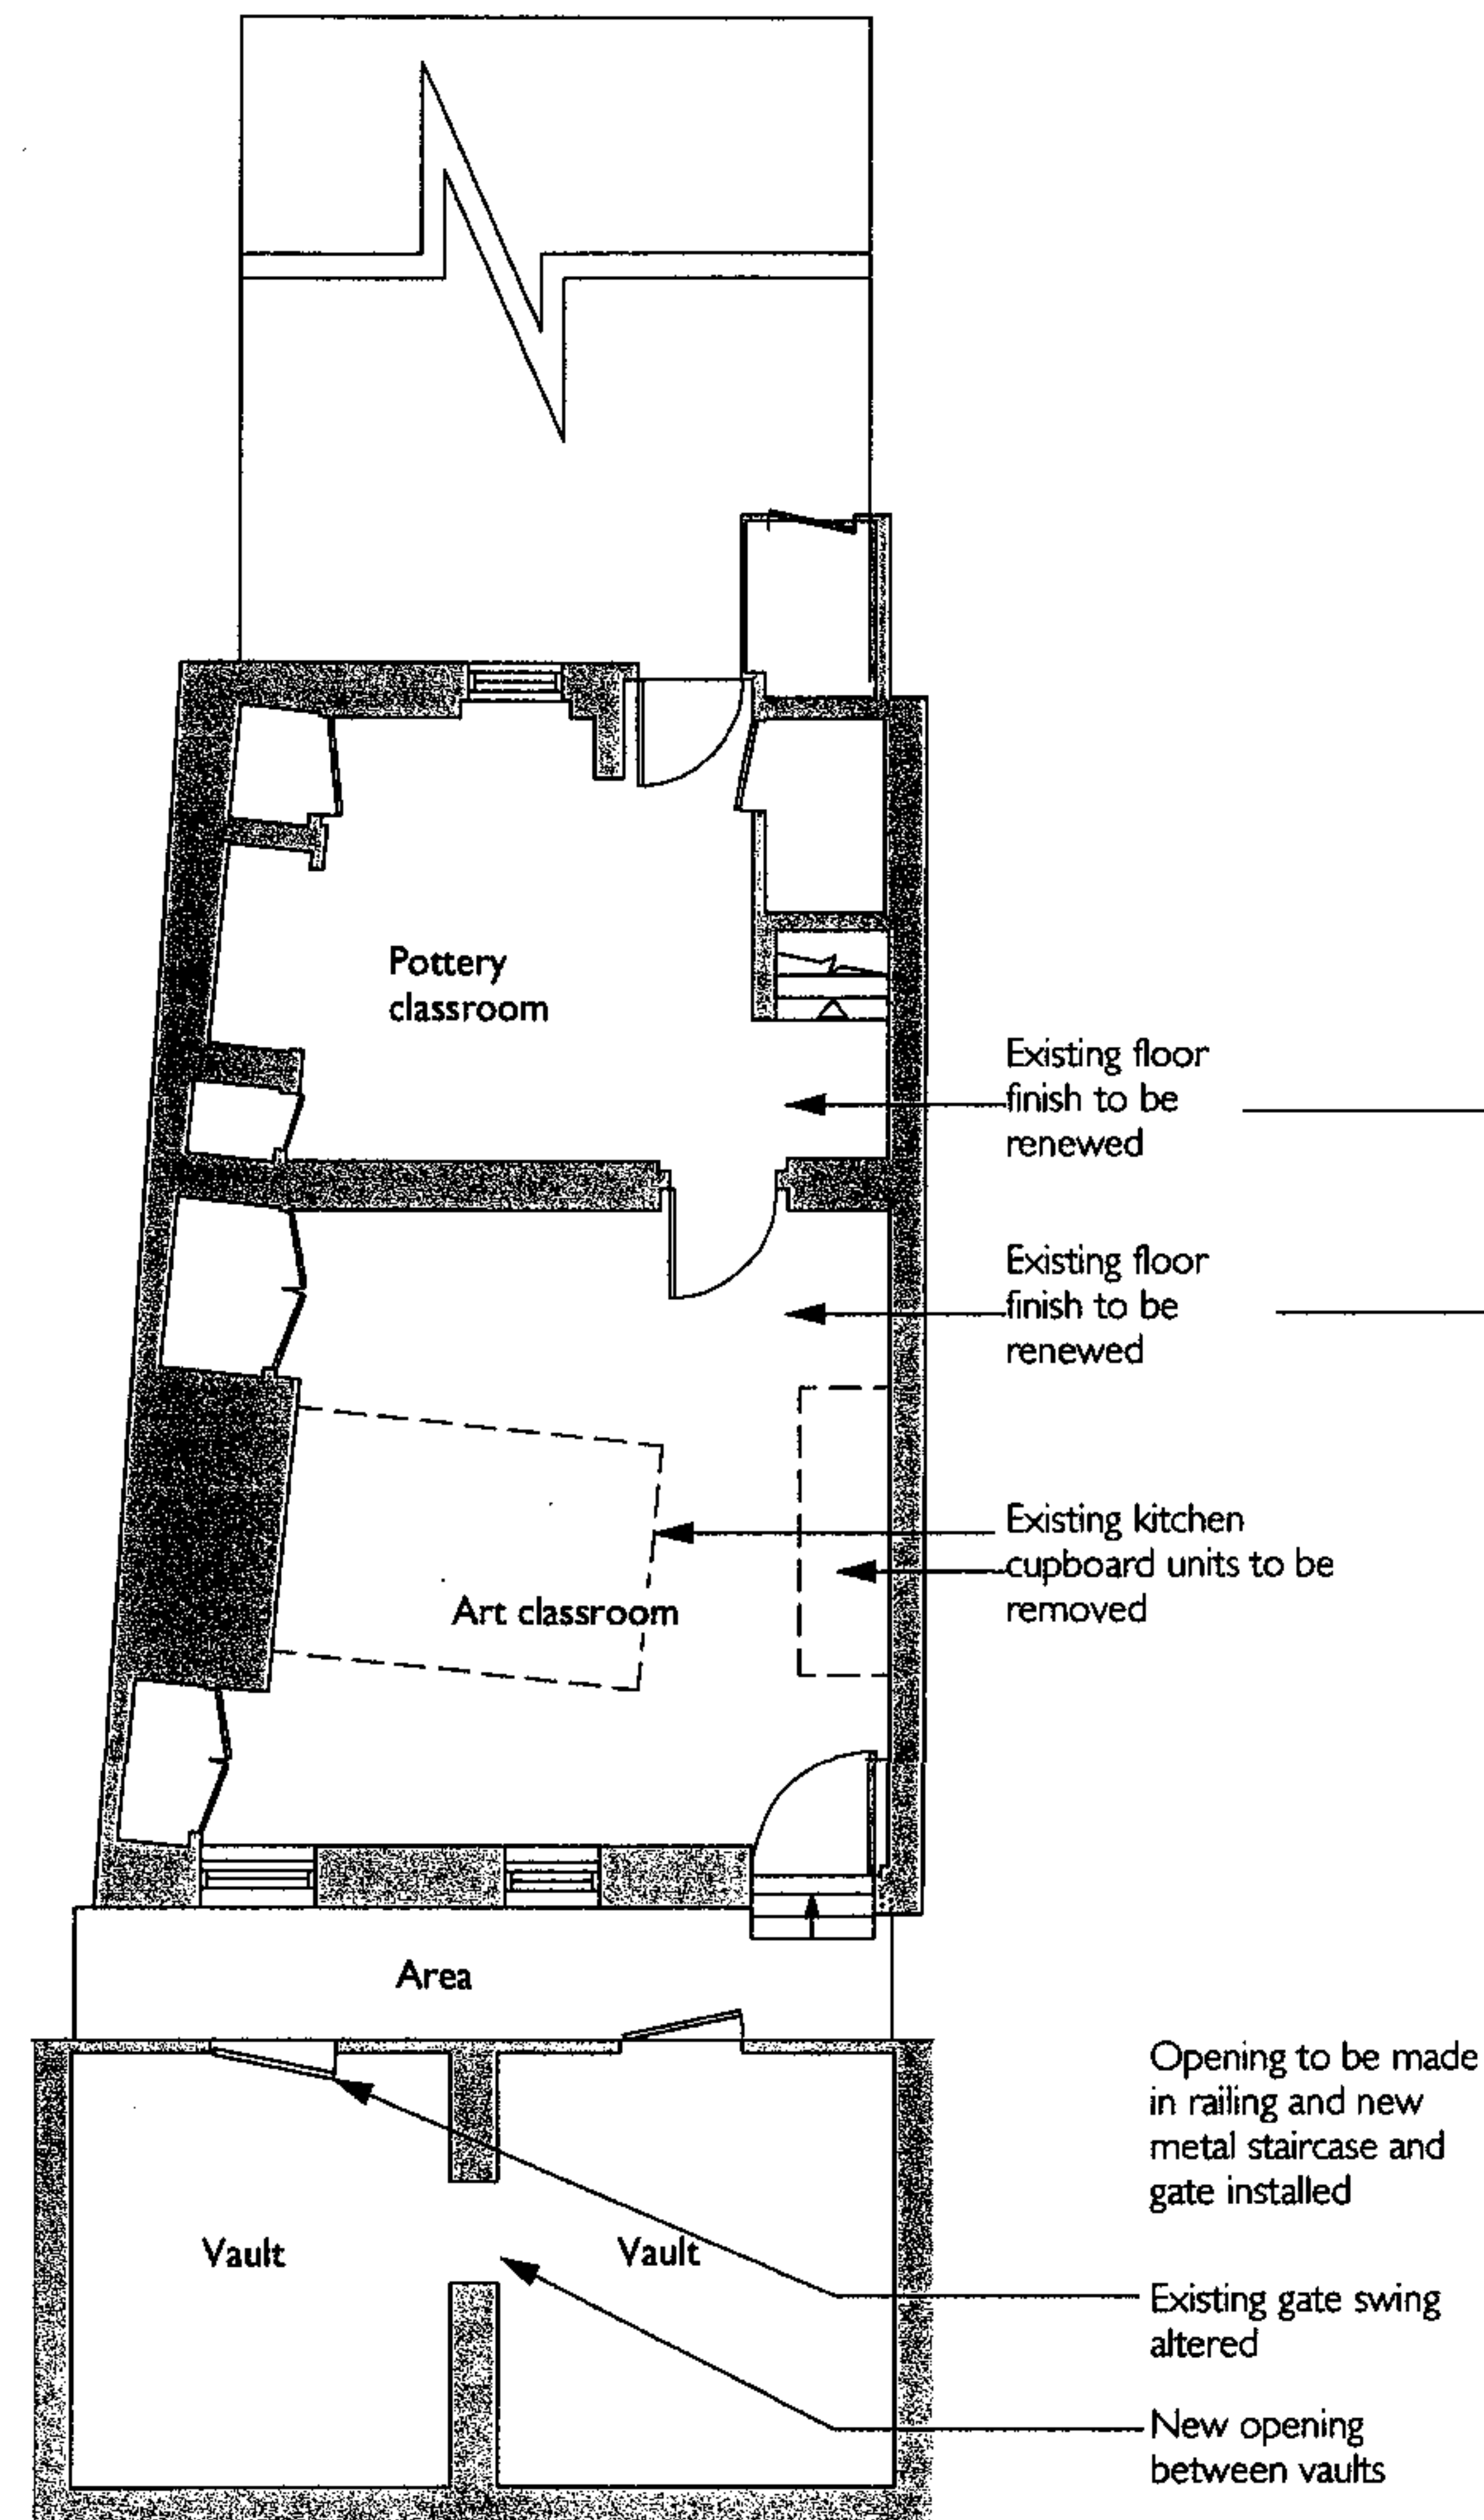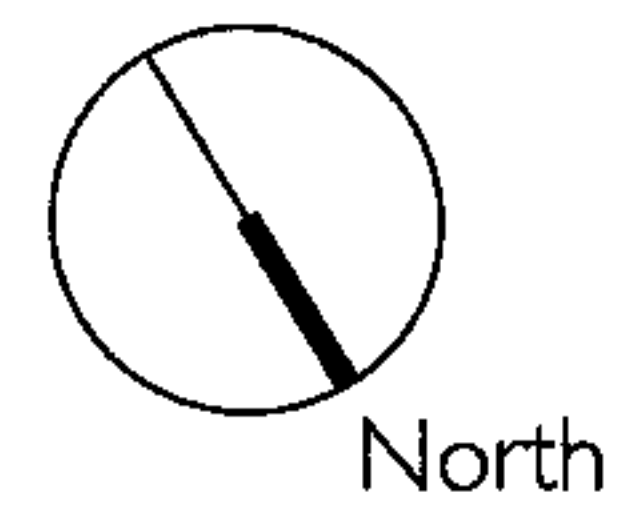

LOWER GROUND FLOOR PLAN

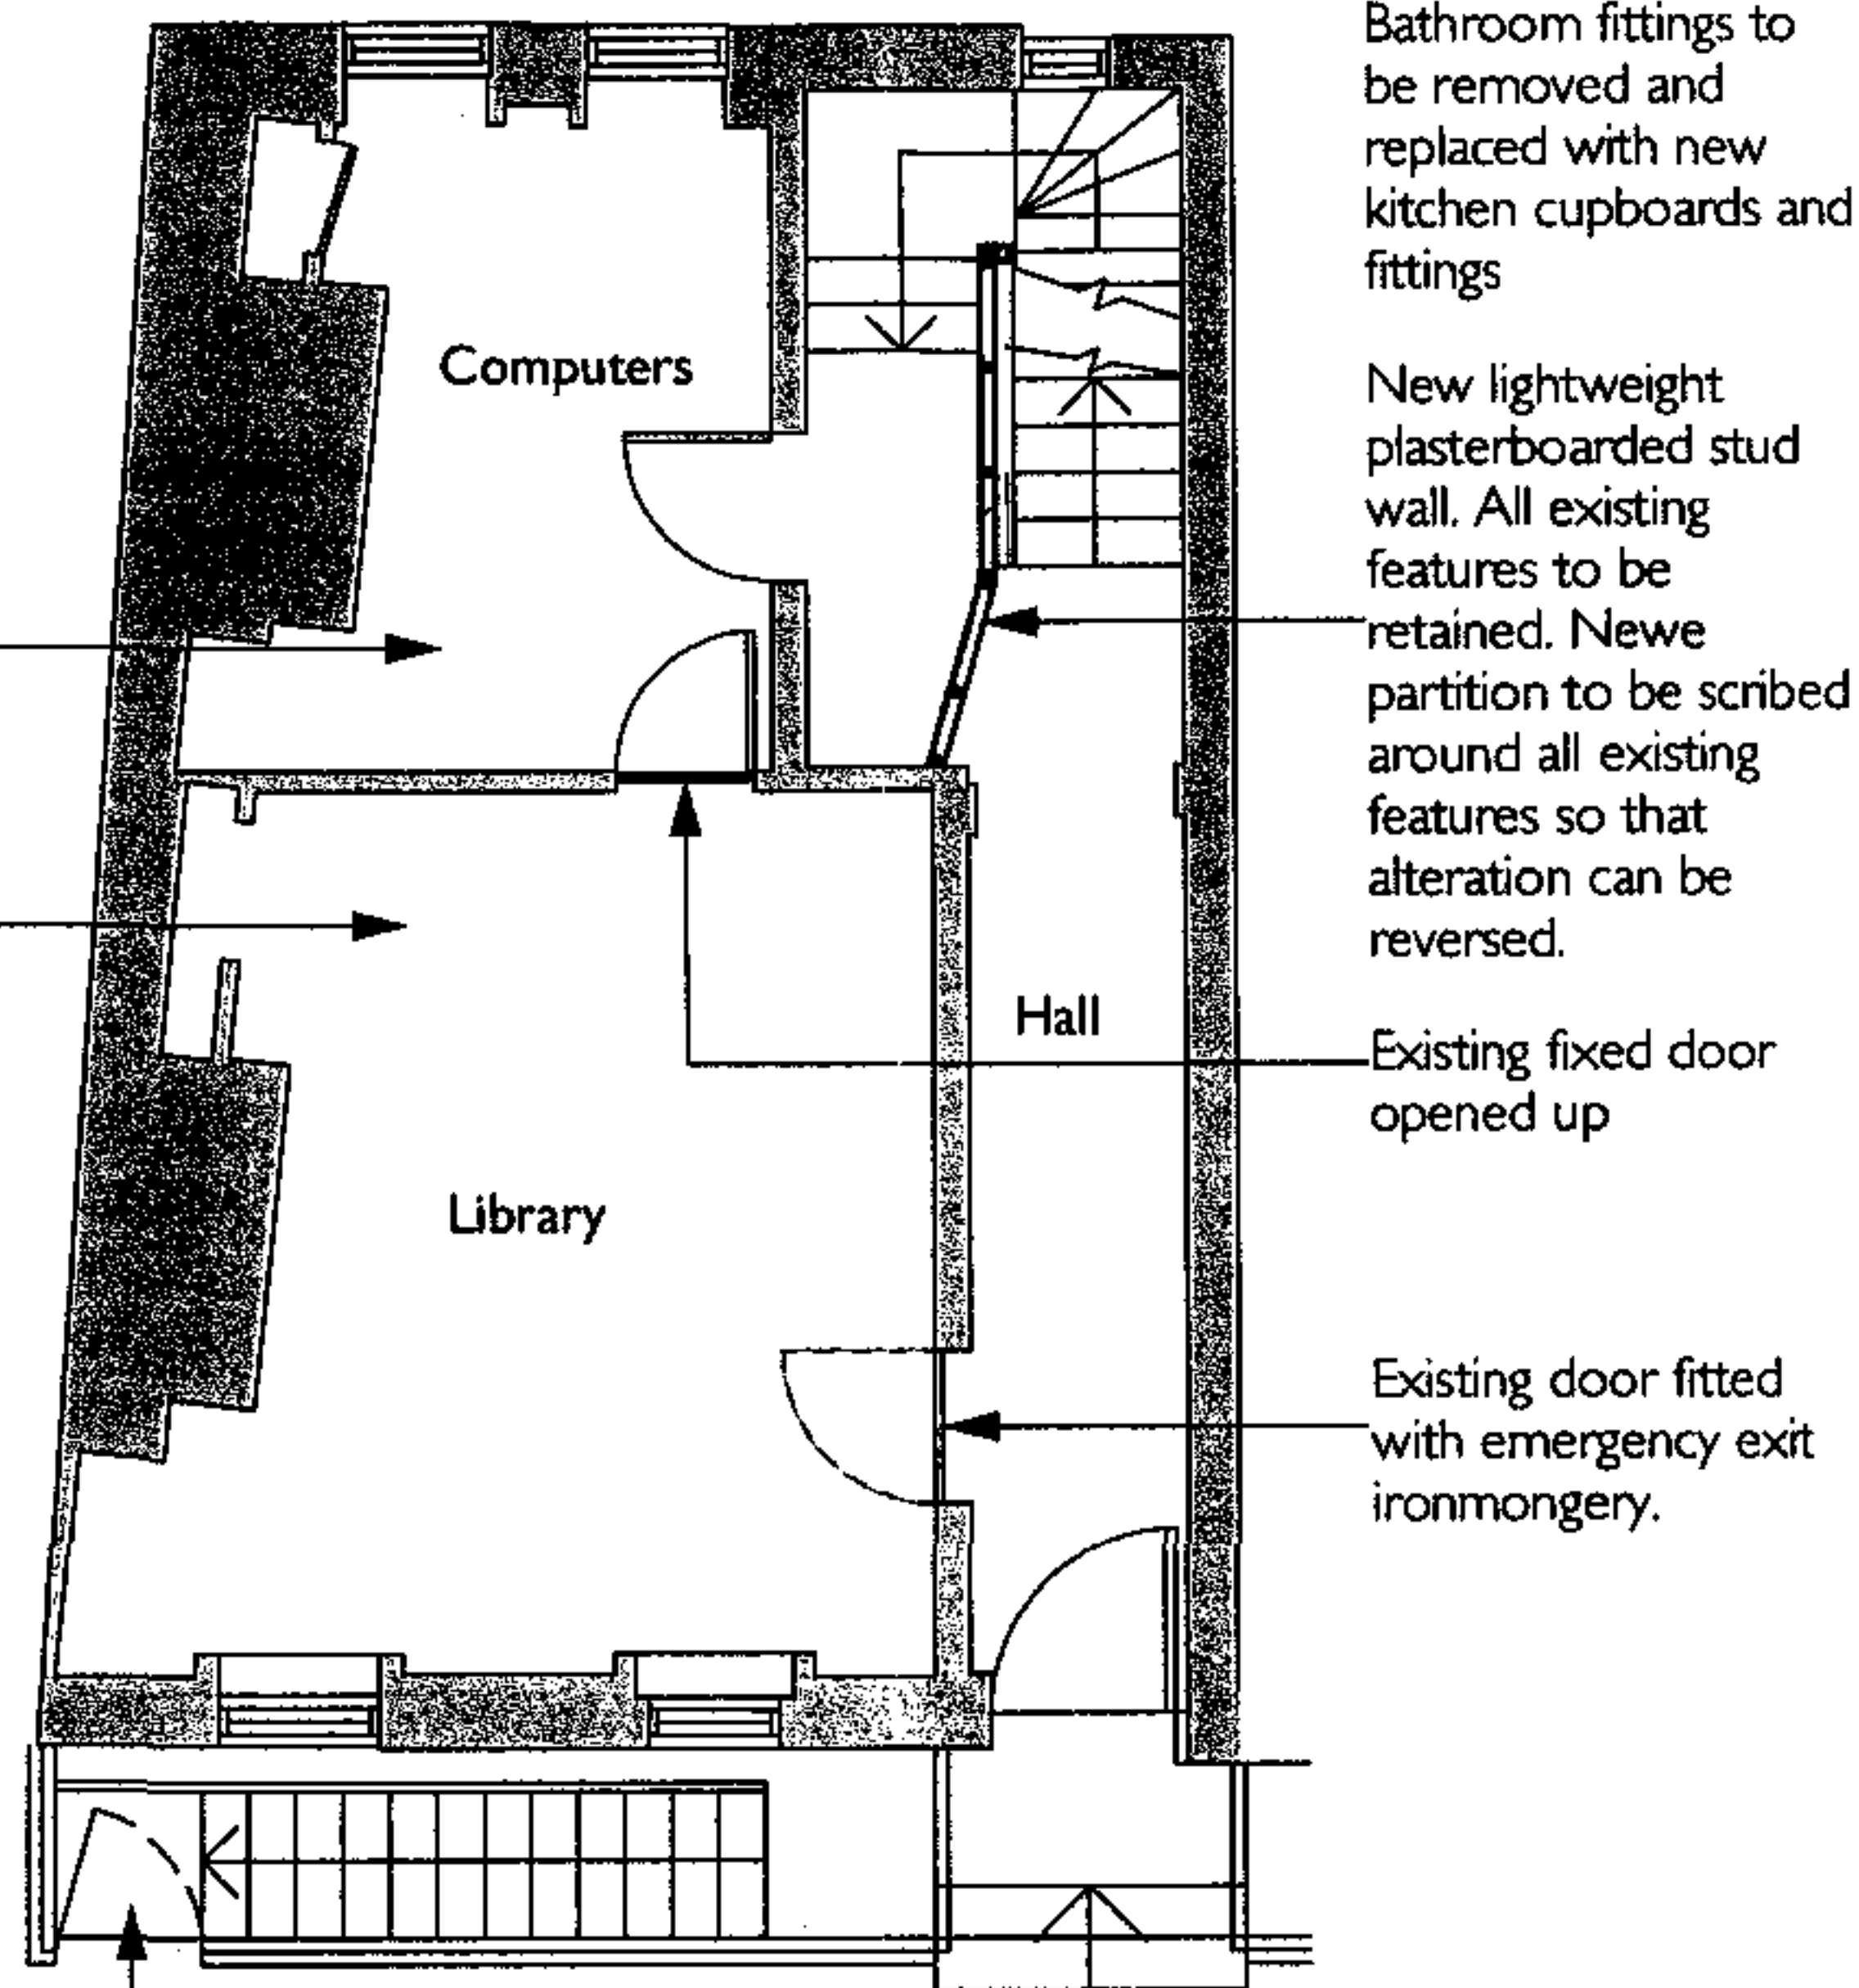

GROUND FLOOR PLAN

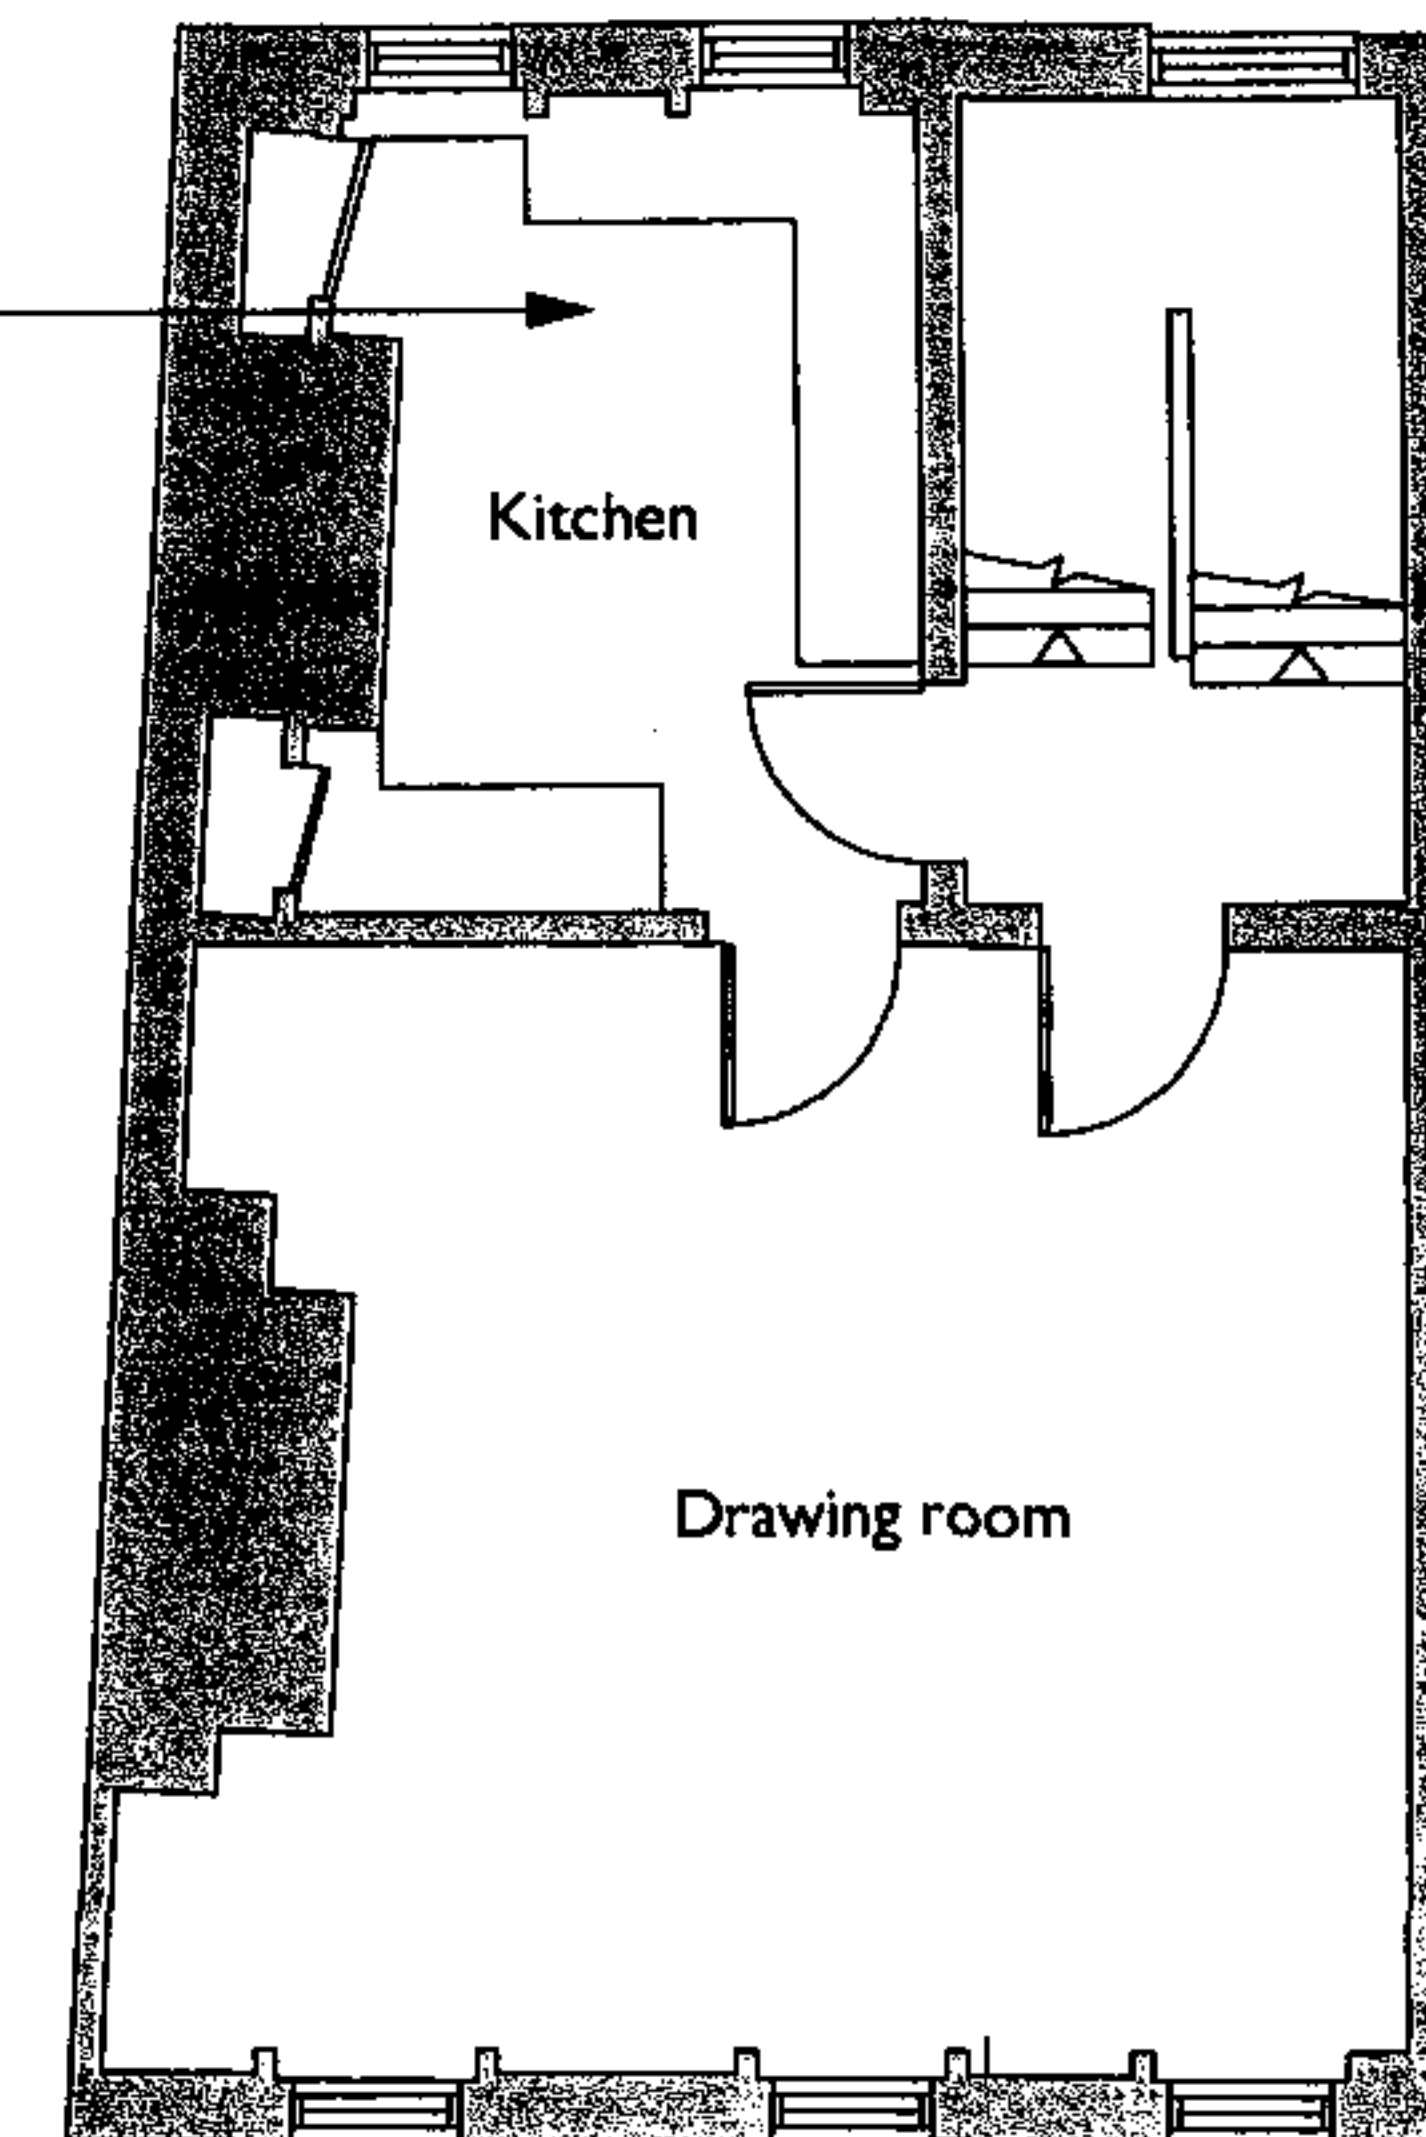

FIRST FLOOR PLAN

RECEIVED
05 OCT 2006



A: 3-10-06 : Opening between vaults added, vault gate swing altered.

DRAWING	Proposed Lower Ground, Ground and First floor Plans	DRWG No. 1025-PL-01 (A)
ADDRESS	14 New End, Hampstead, NW3	SCALE 1: 100 @A3
CLIENT	Heathside Preparatory School	DATE Sept. 2006


HUB architects and designers

159 Brondesbury park London NW2 5JL

Tel: 0208-451-7273 Fax: 0208-459-6091 Email: hub.arch@mac.com

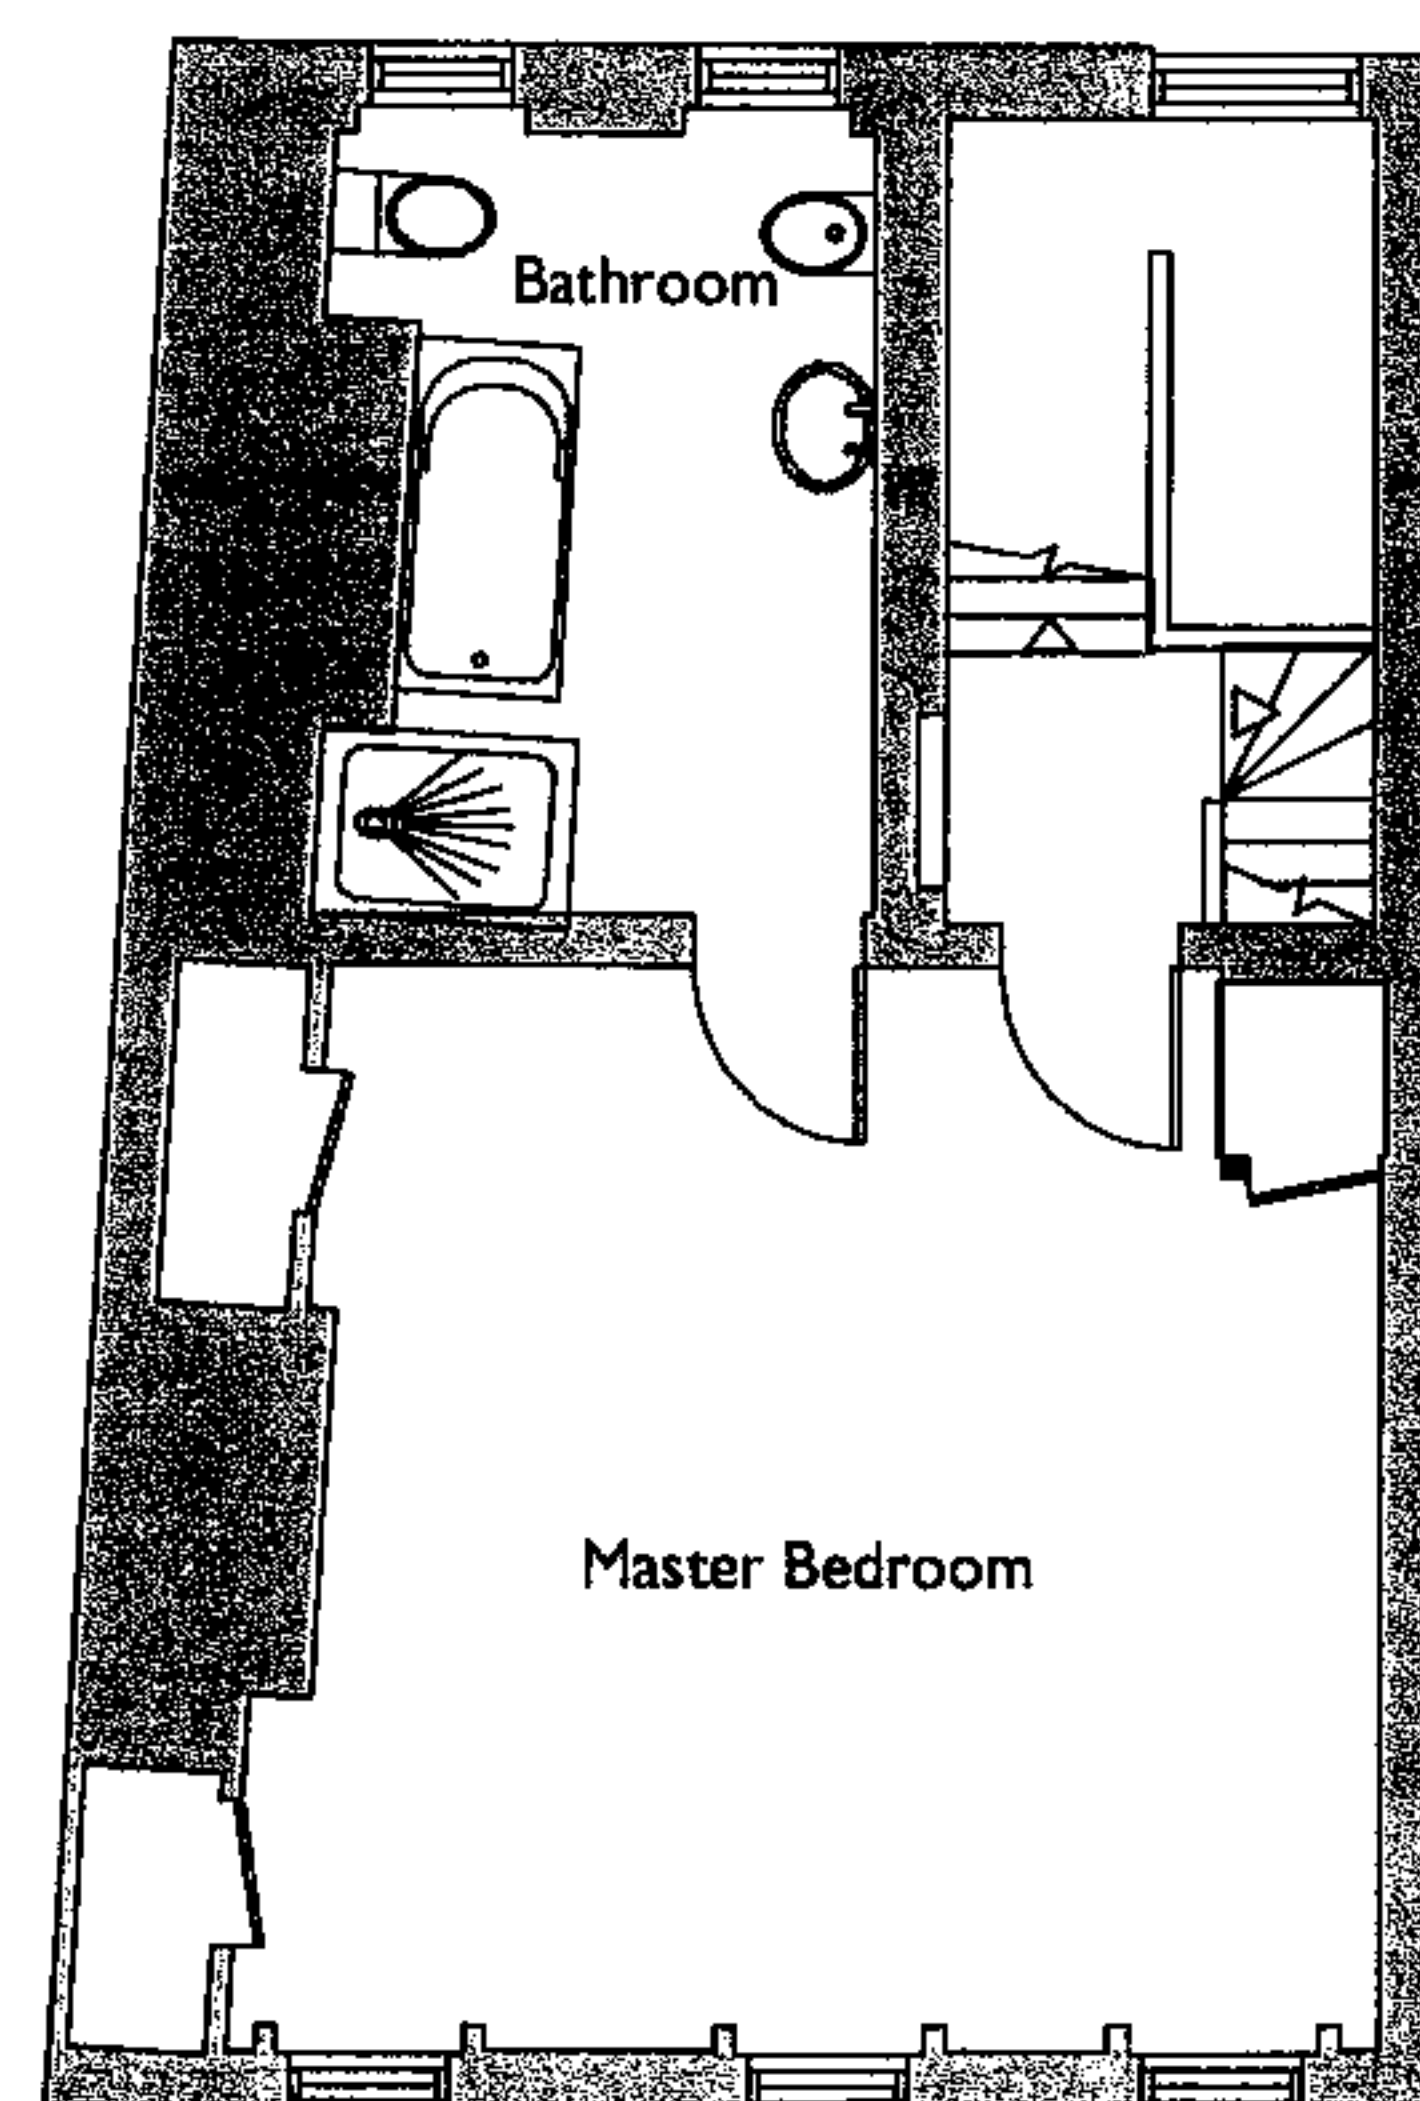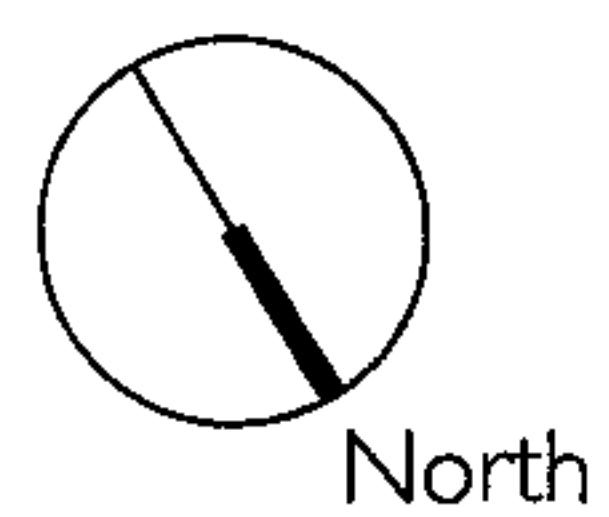

SECOND FLOOR PLAN

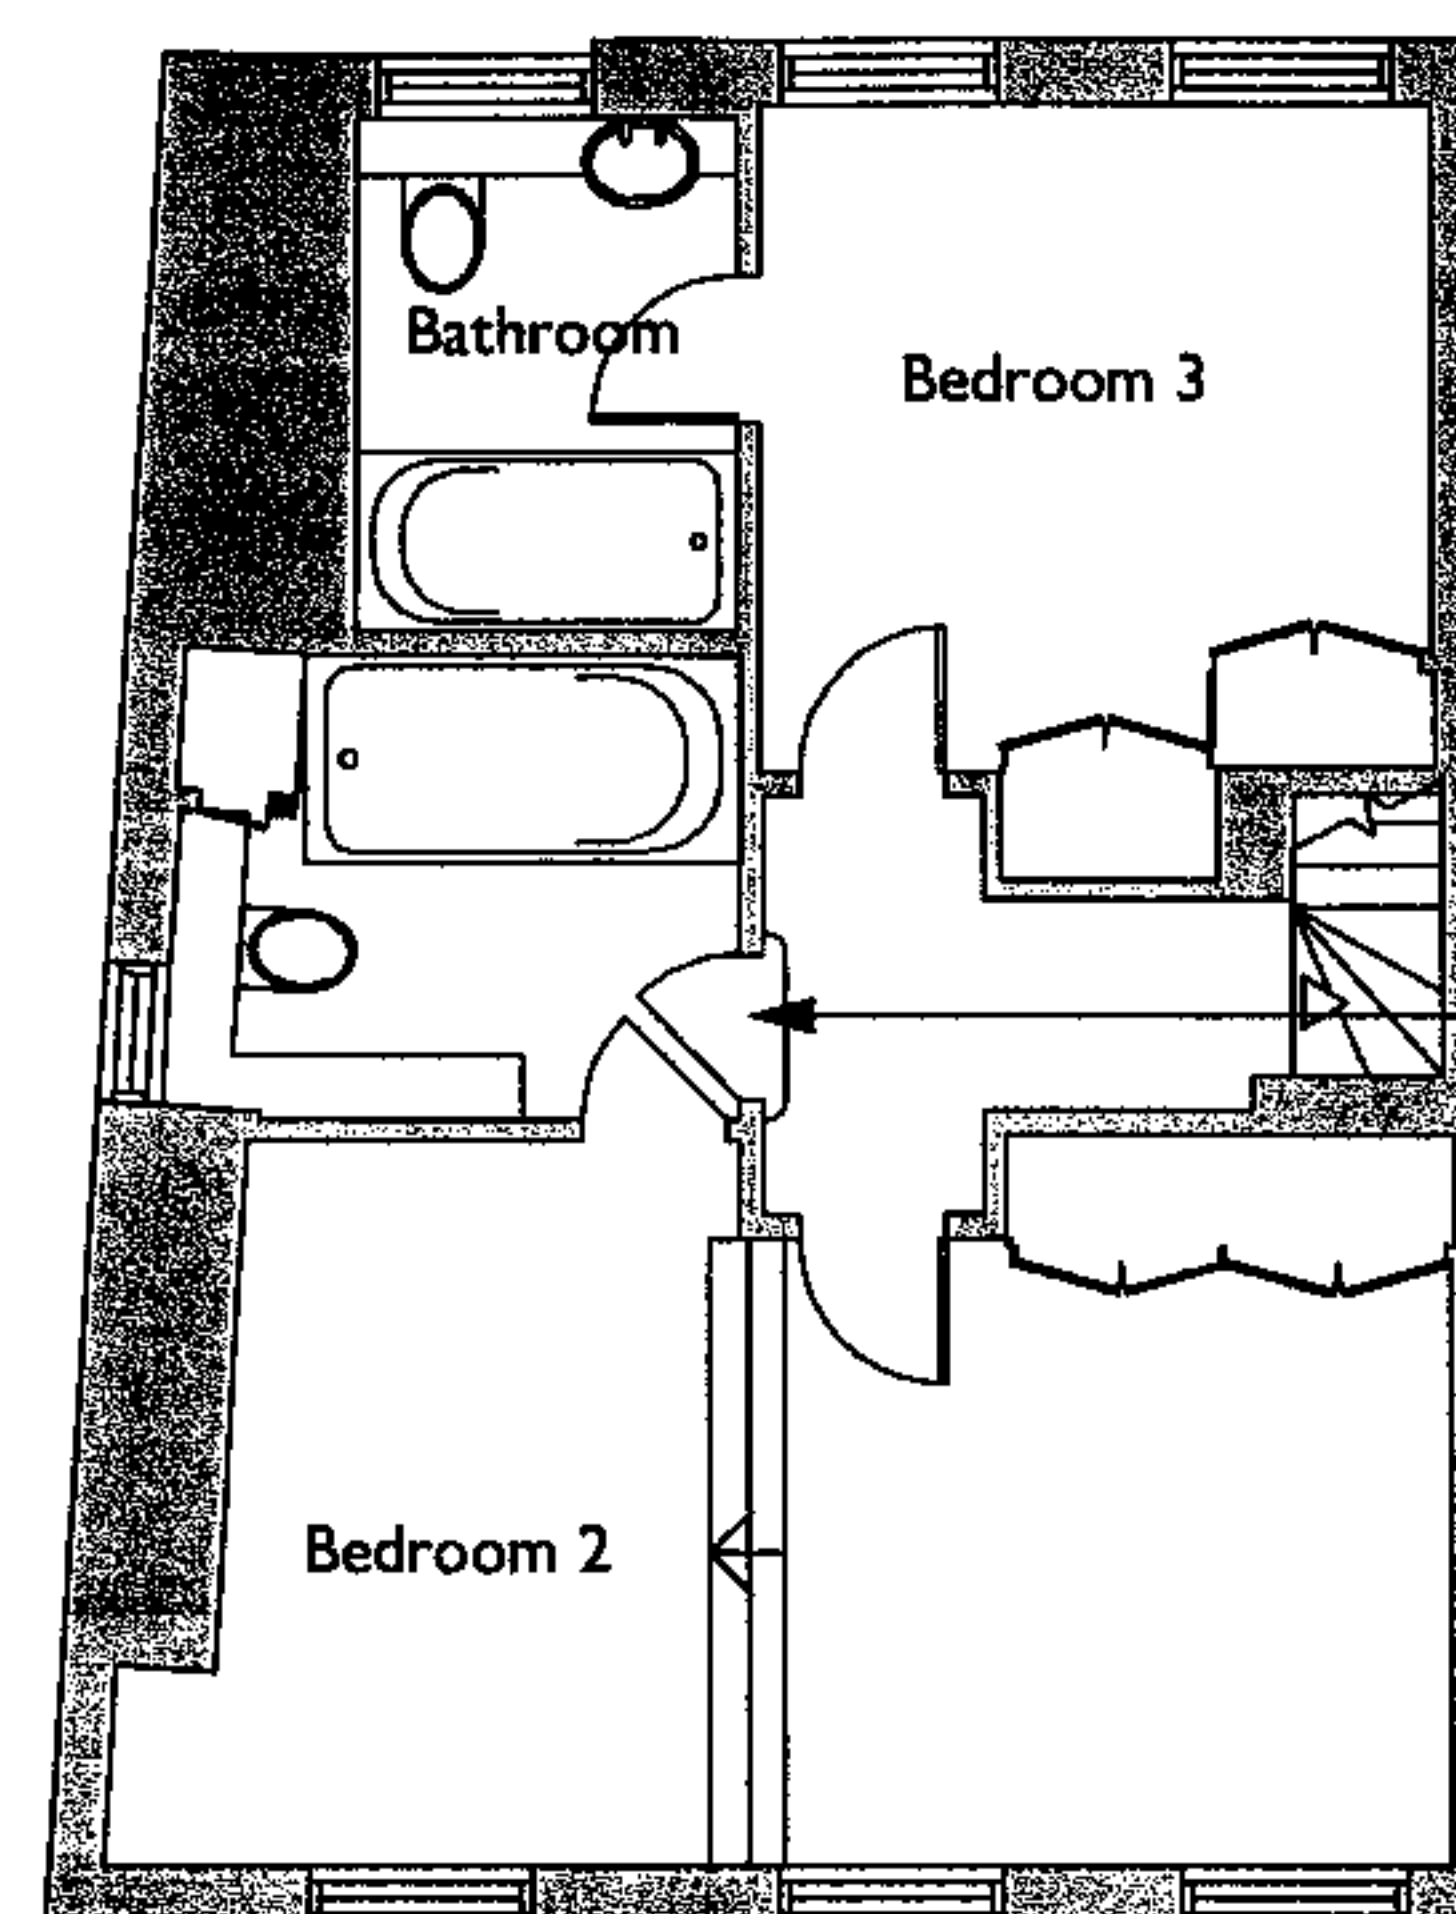


THIRD FLOOR PLAN

New door in new door opening with new softwood linings, architraves and stops. All new door joinery to match existing profiles. With new step.

RECEIVED
05 OCT 2006


A: 3-10-06 : Note on door between bed 2 and bathroom removed.

DRAWING	Proposed Second and Third floor plans.	DRWG No. 1025-PL-02(A)
ADDRESS	14 New End, Hampstead, NW3	SCALE 1: 100 @A3
CLIENT	Heathside Preparatory School	DATE Sept. 2006
HUB architects and designers 159 Brondesbury park London NW2 5JL Tel: 0208-451-7273 Fax: 0208-459-6091 Email: hub.arch@mac.com		

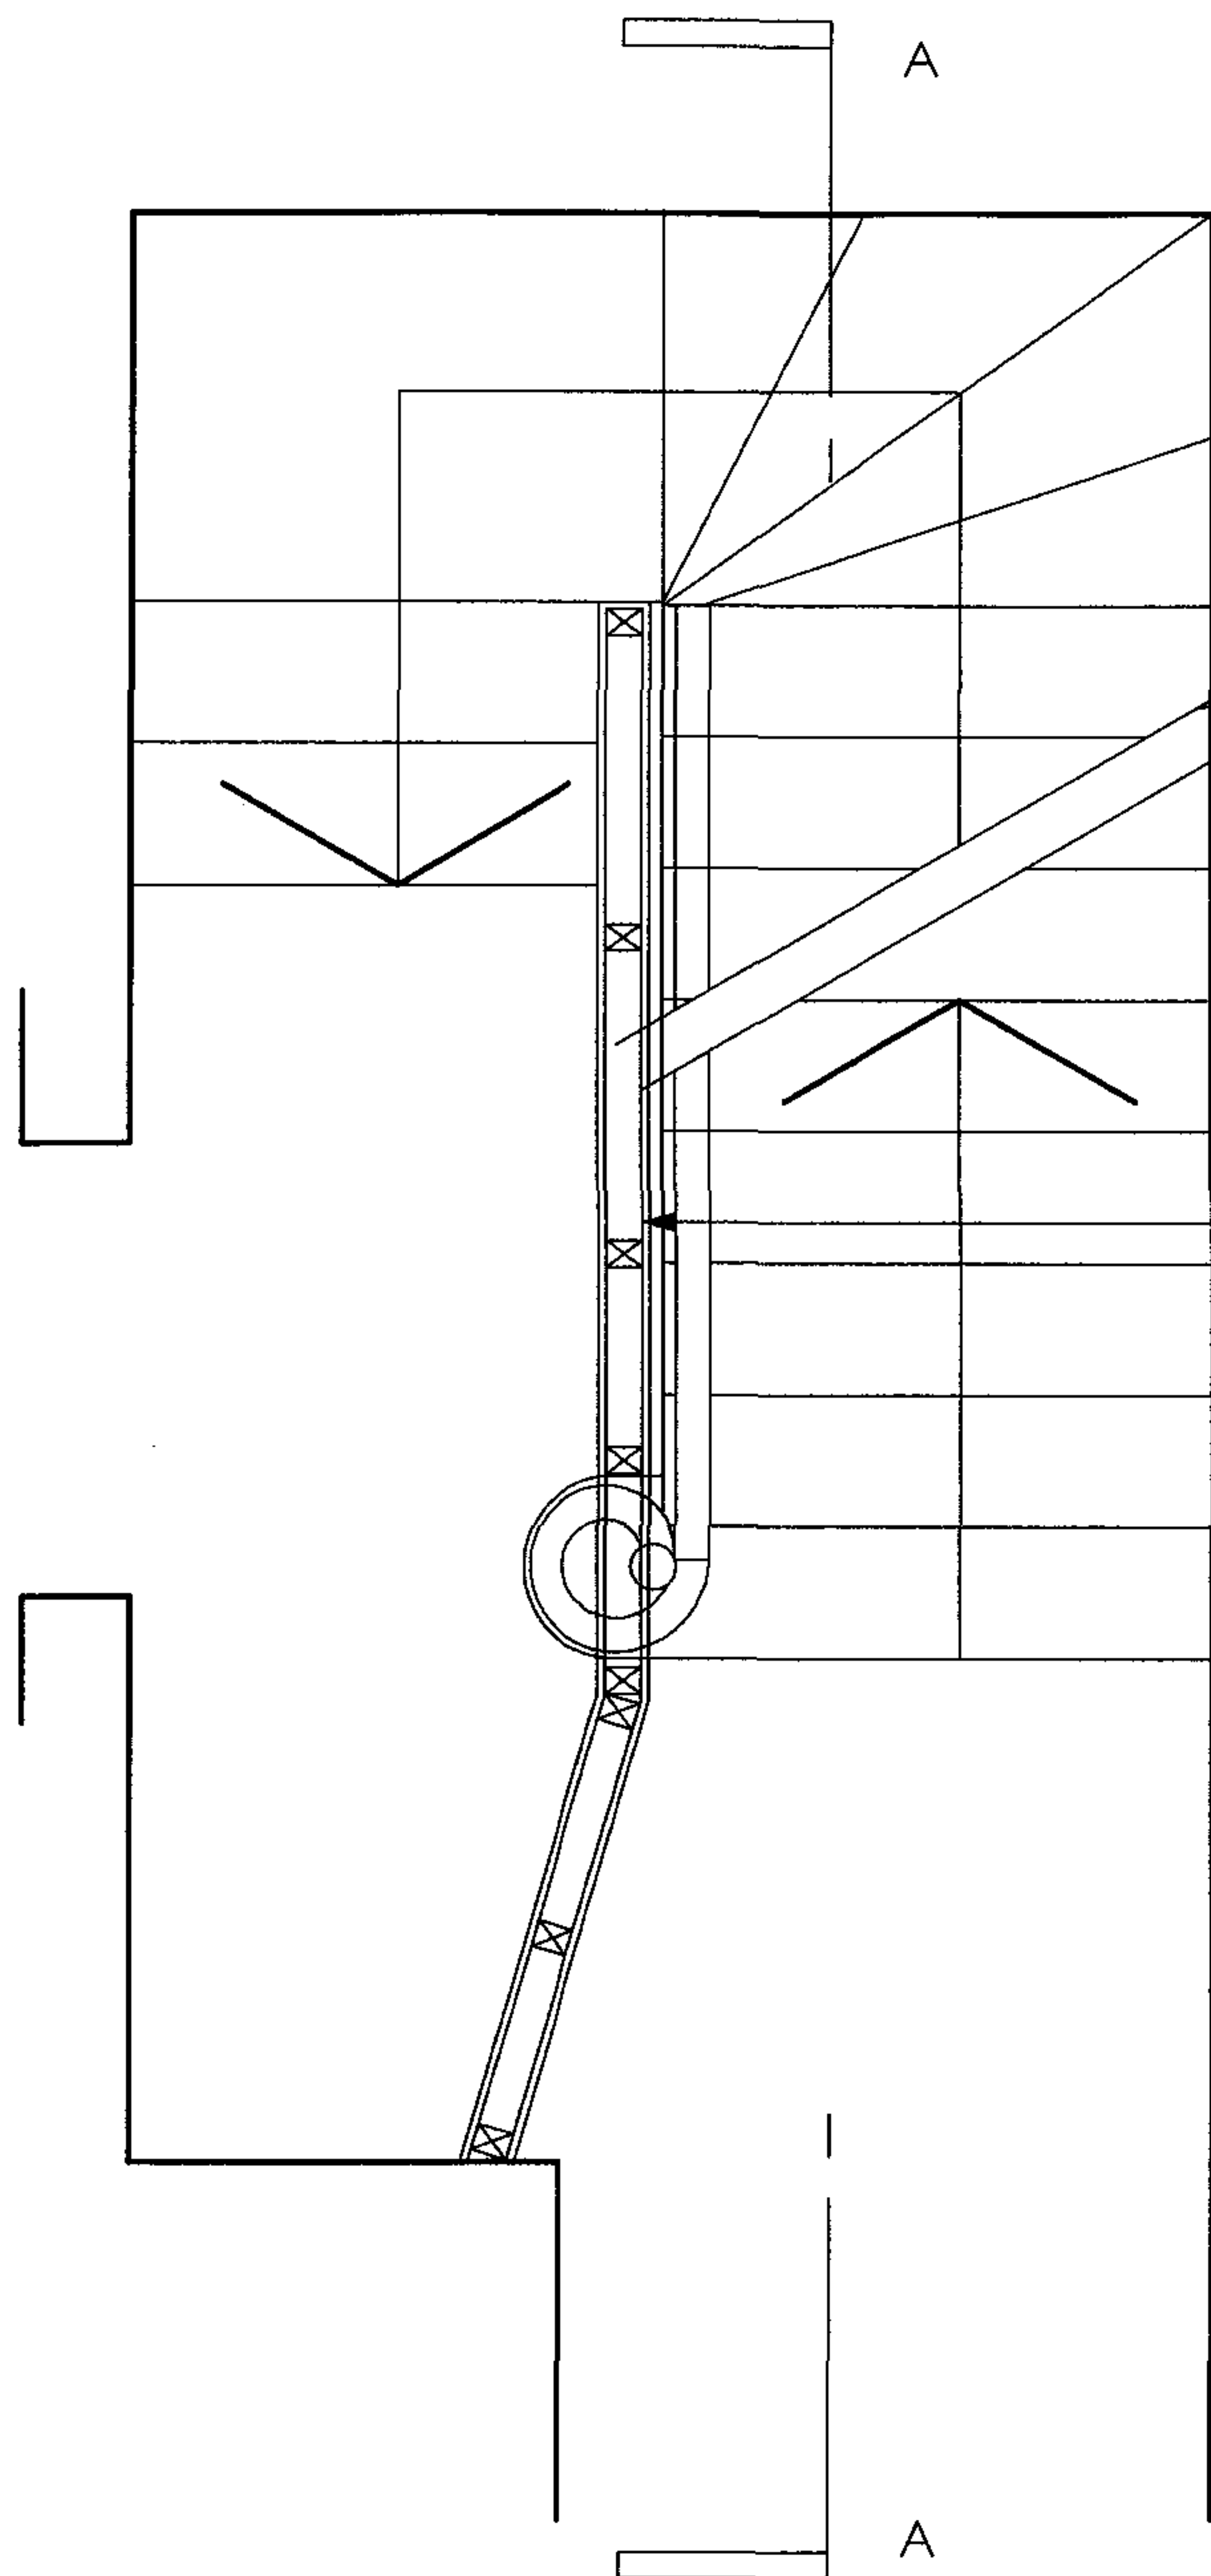

PLAN OF STAIR AT GROUND FLOOR LEVEL

New lightweight
plasterboarded stud
partition. Partition to be
scribed around all existing
joinery to enable partition
to be removed at a later
date with out damaging
the existing features.

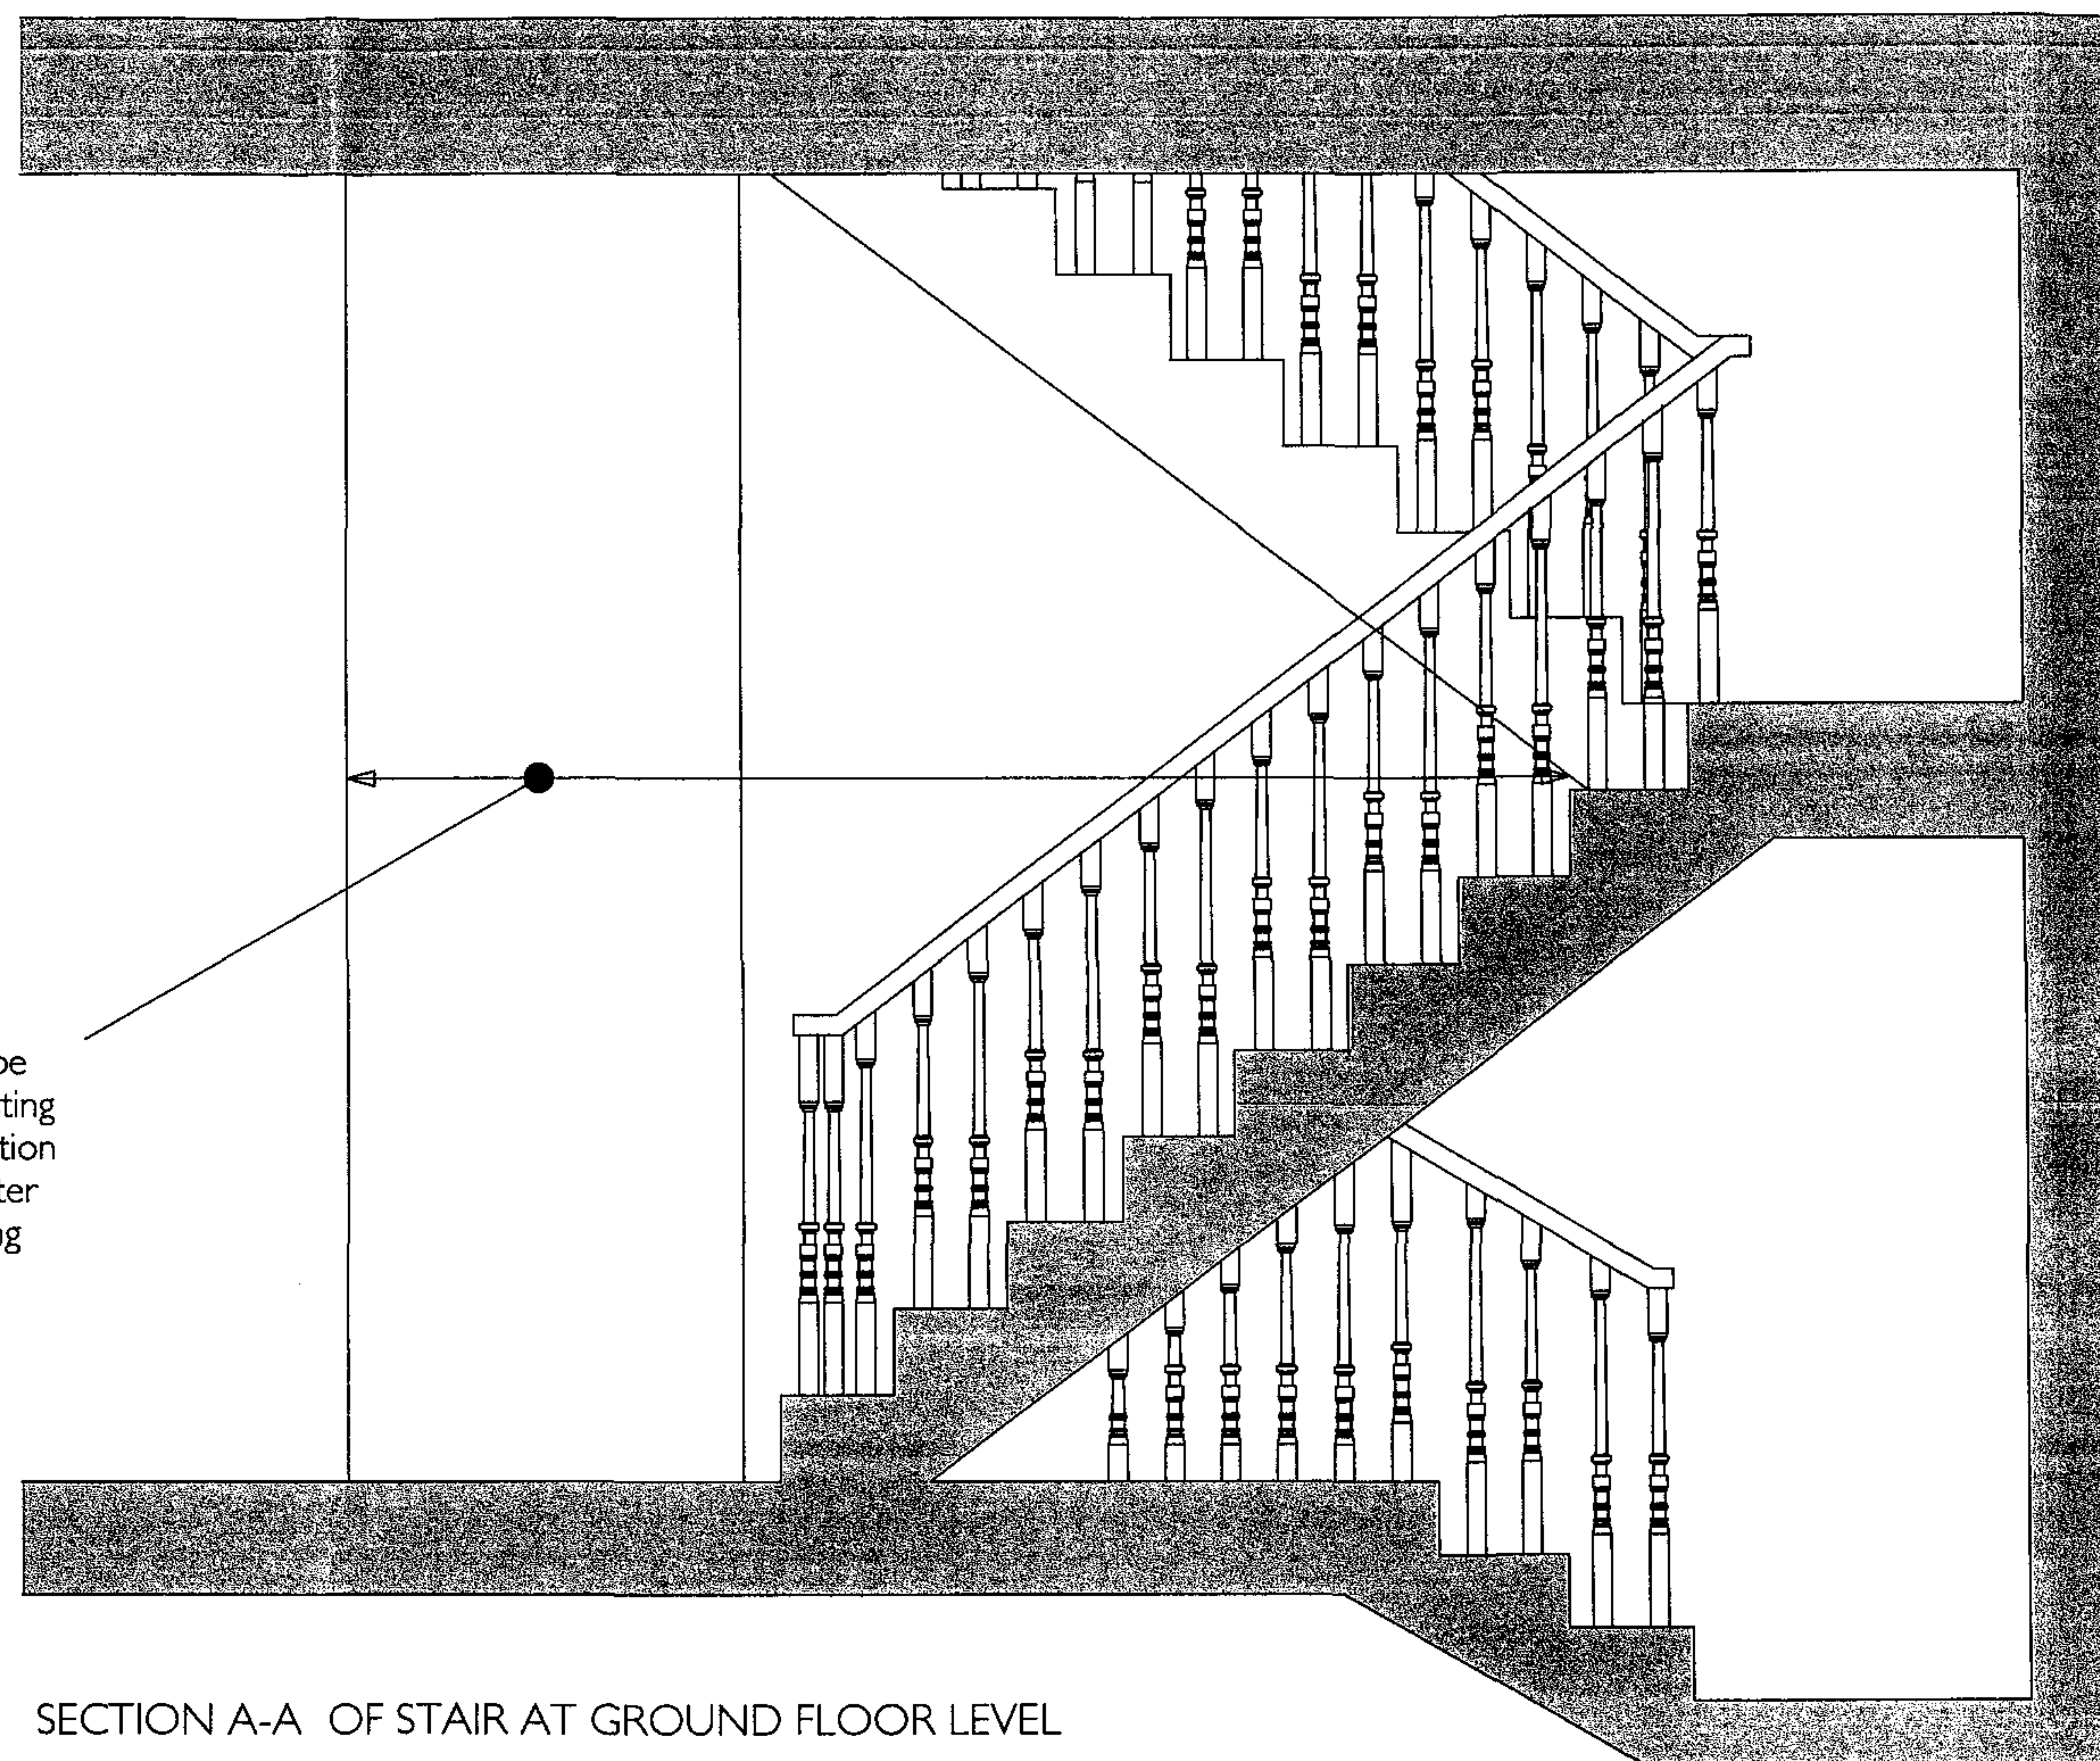

SECTION A-A OF STAIR AT GROUND FLOOR LEVEL

DRAWING	Details of new partition at foot of stair at Ground floor level	DRWG No. 1025-PL-03
ADDRESS	14 New End, Hampstead, NW3	SCALE 1: 100 @A3
CLIENT	Heathside Preparatory School	DATE Sept. 2006


HUB architects and designers

159 Brondesbury park London NW2 5JL


Tel: 0208-451-7273 Fax: 0208-459-6091 Email: hub.arch@mac.com

See drawing
1025-PL-05
for details of
gate
construction.


New gate in
new opening
in existing
lightwell wall.
Metalwork
details to
match
existing
railings

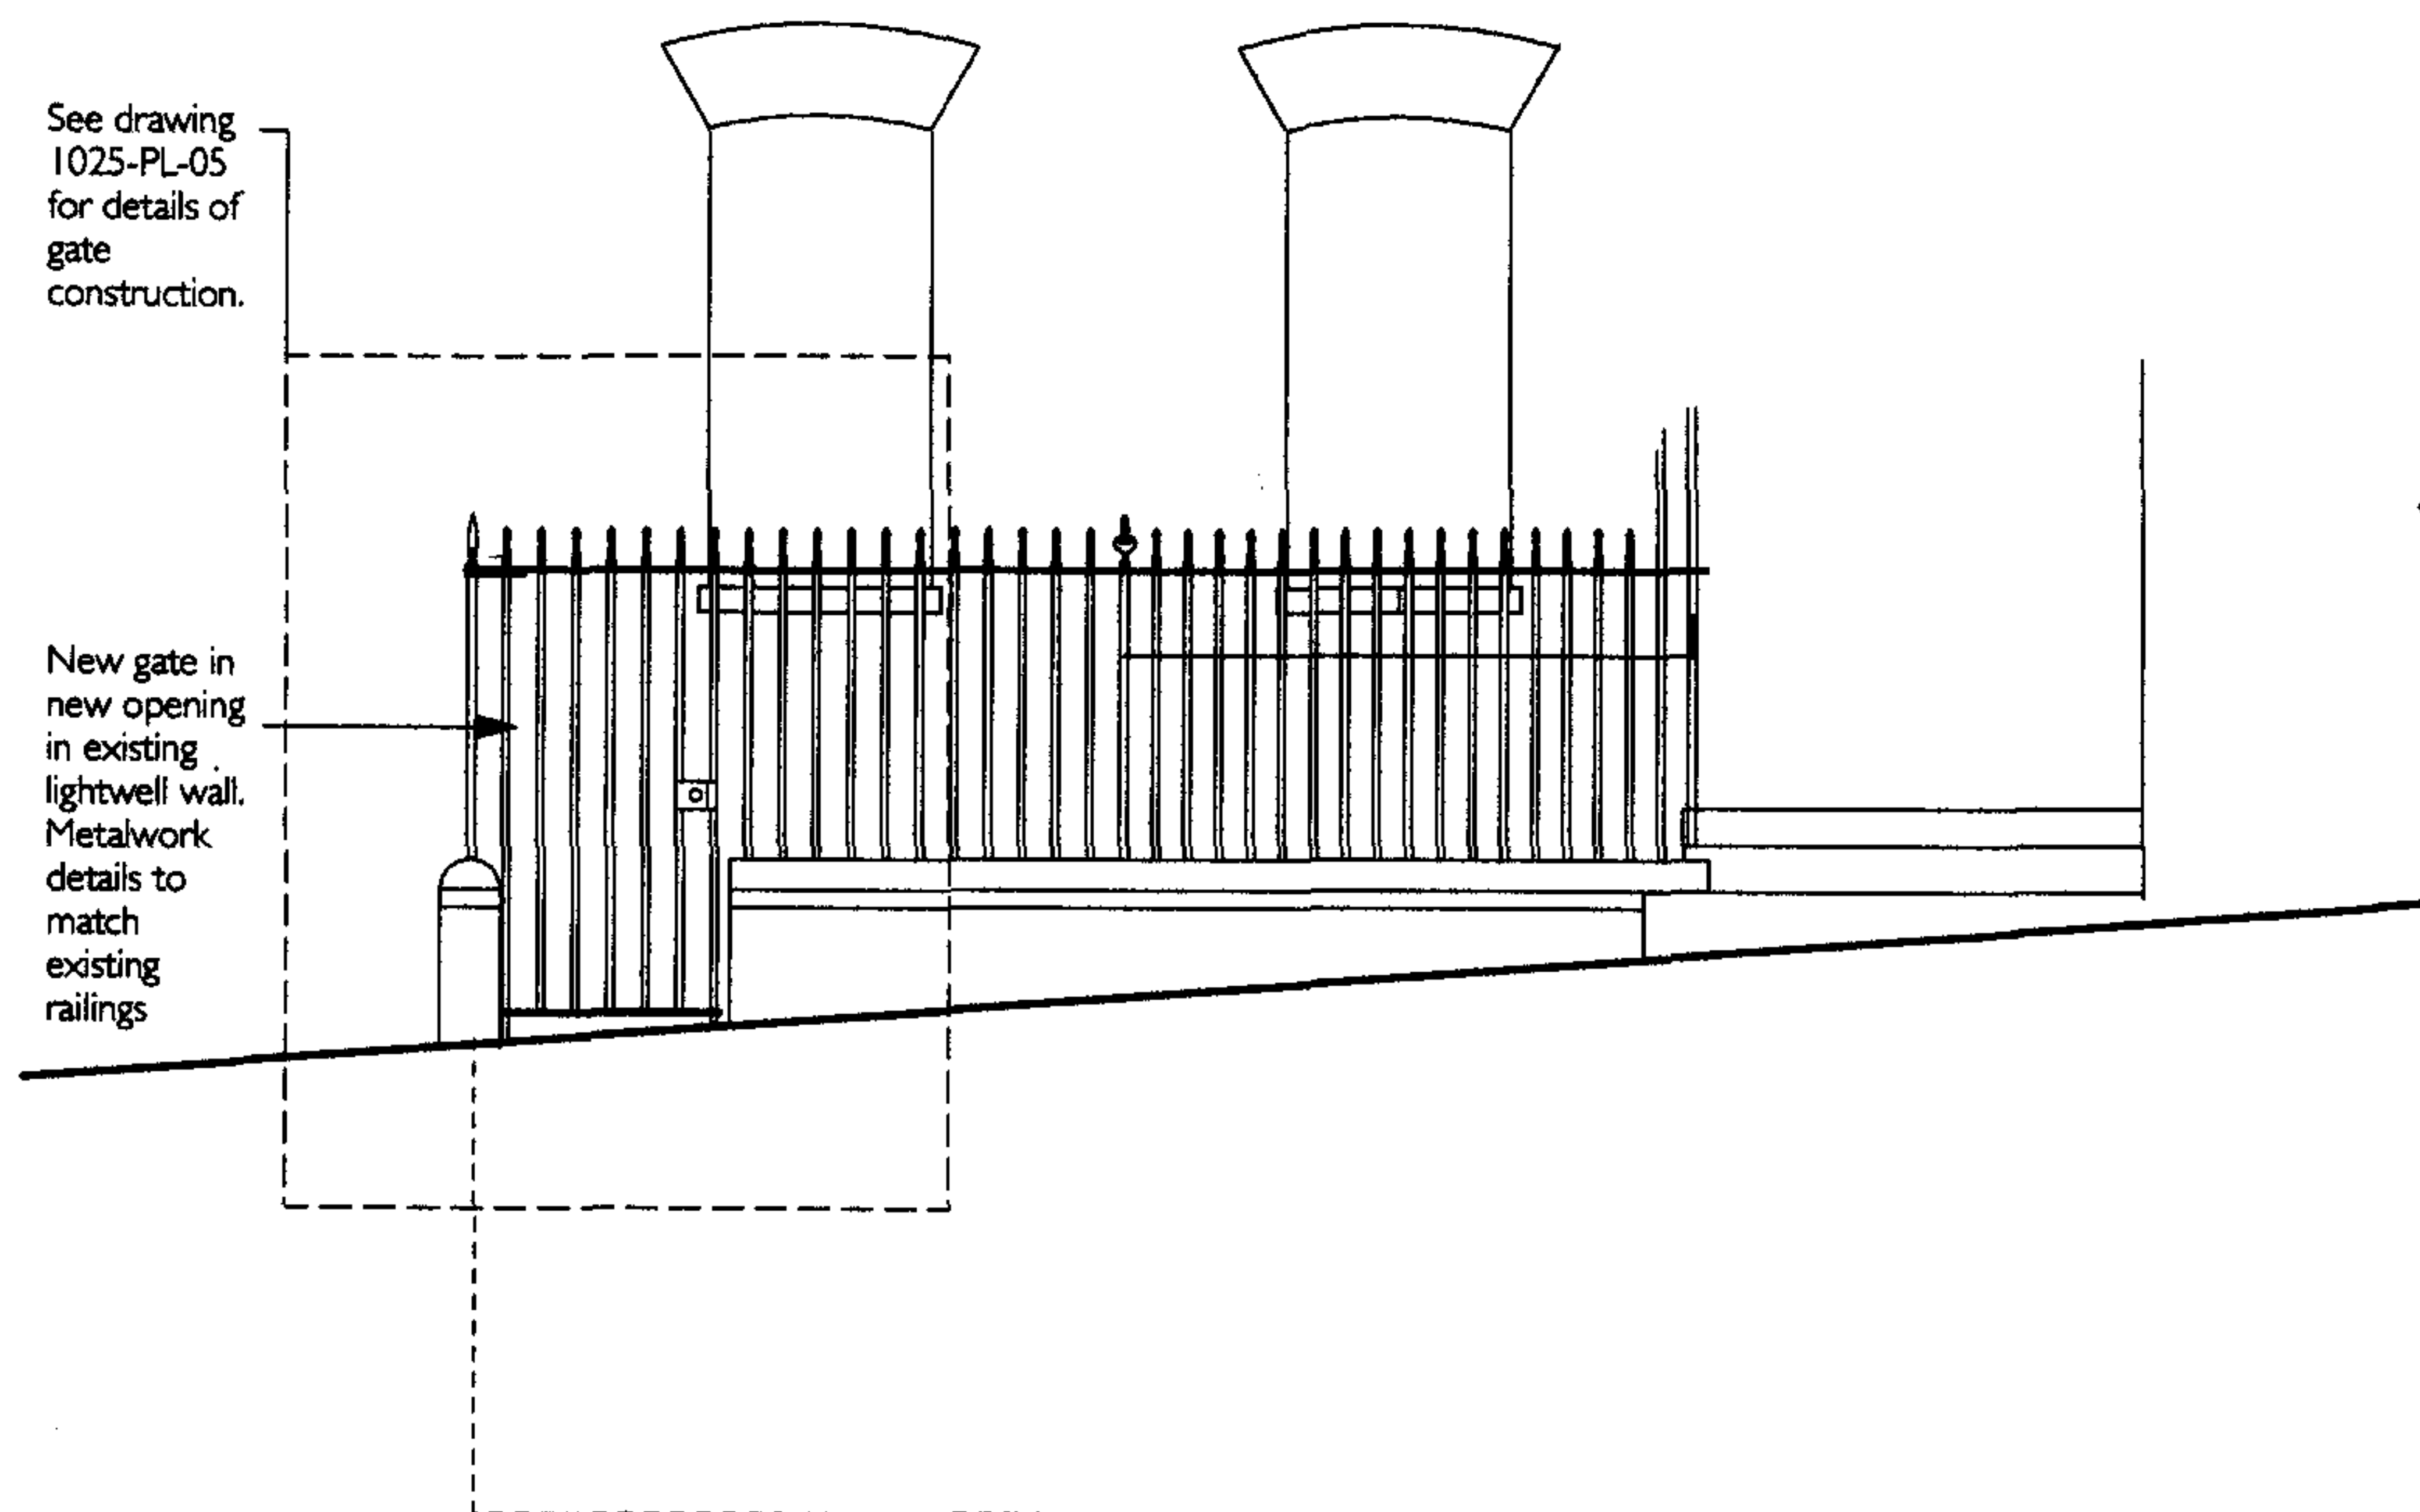

ELEVATION OF FRONT LIGHTWELL

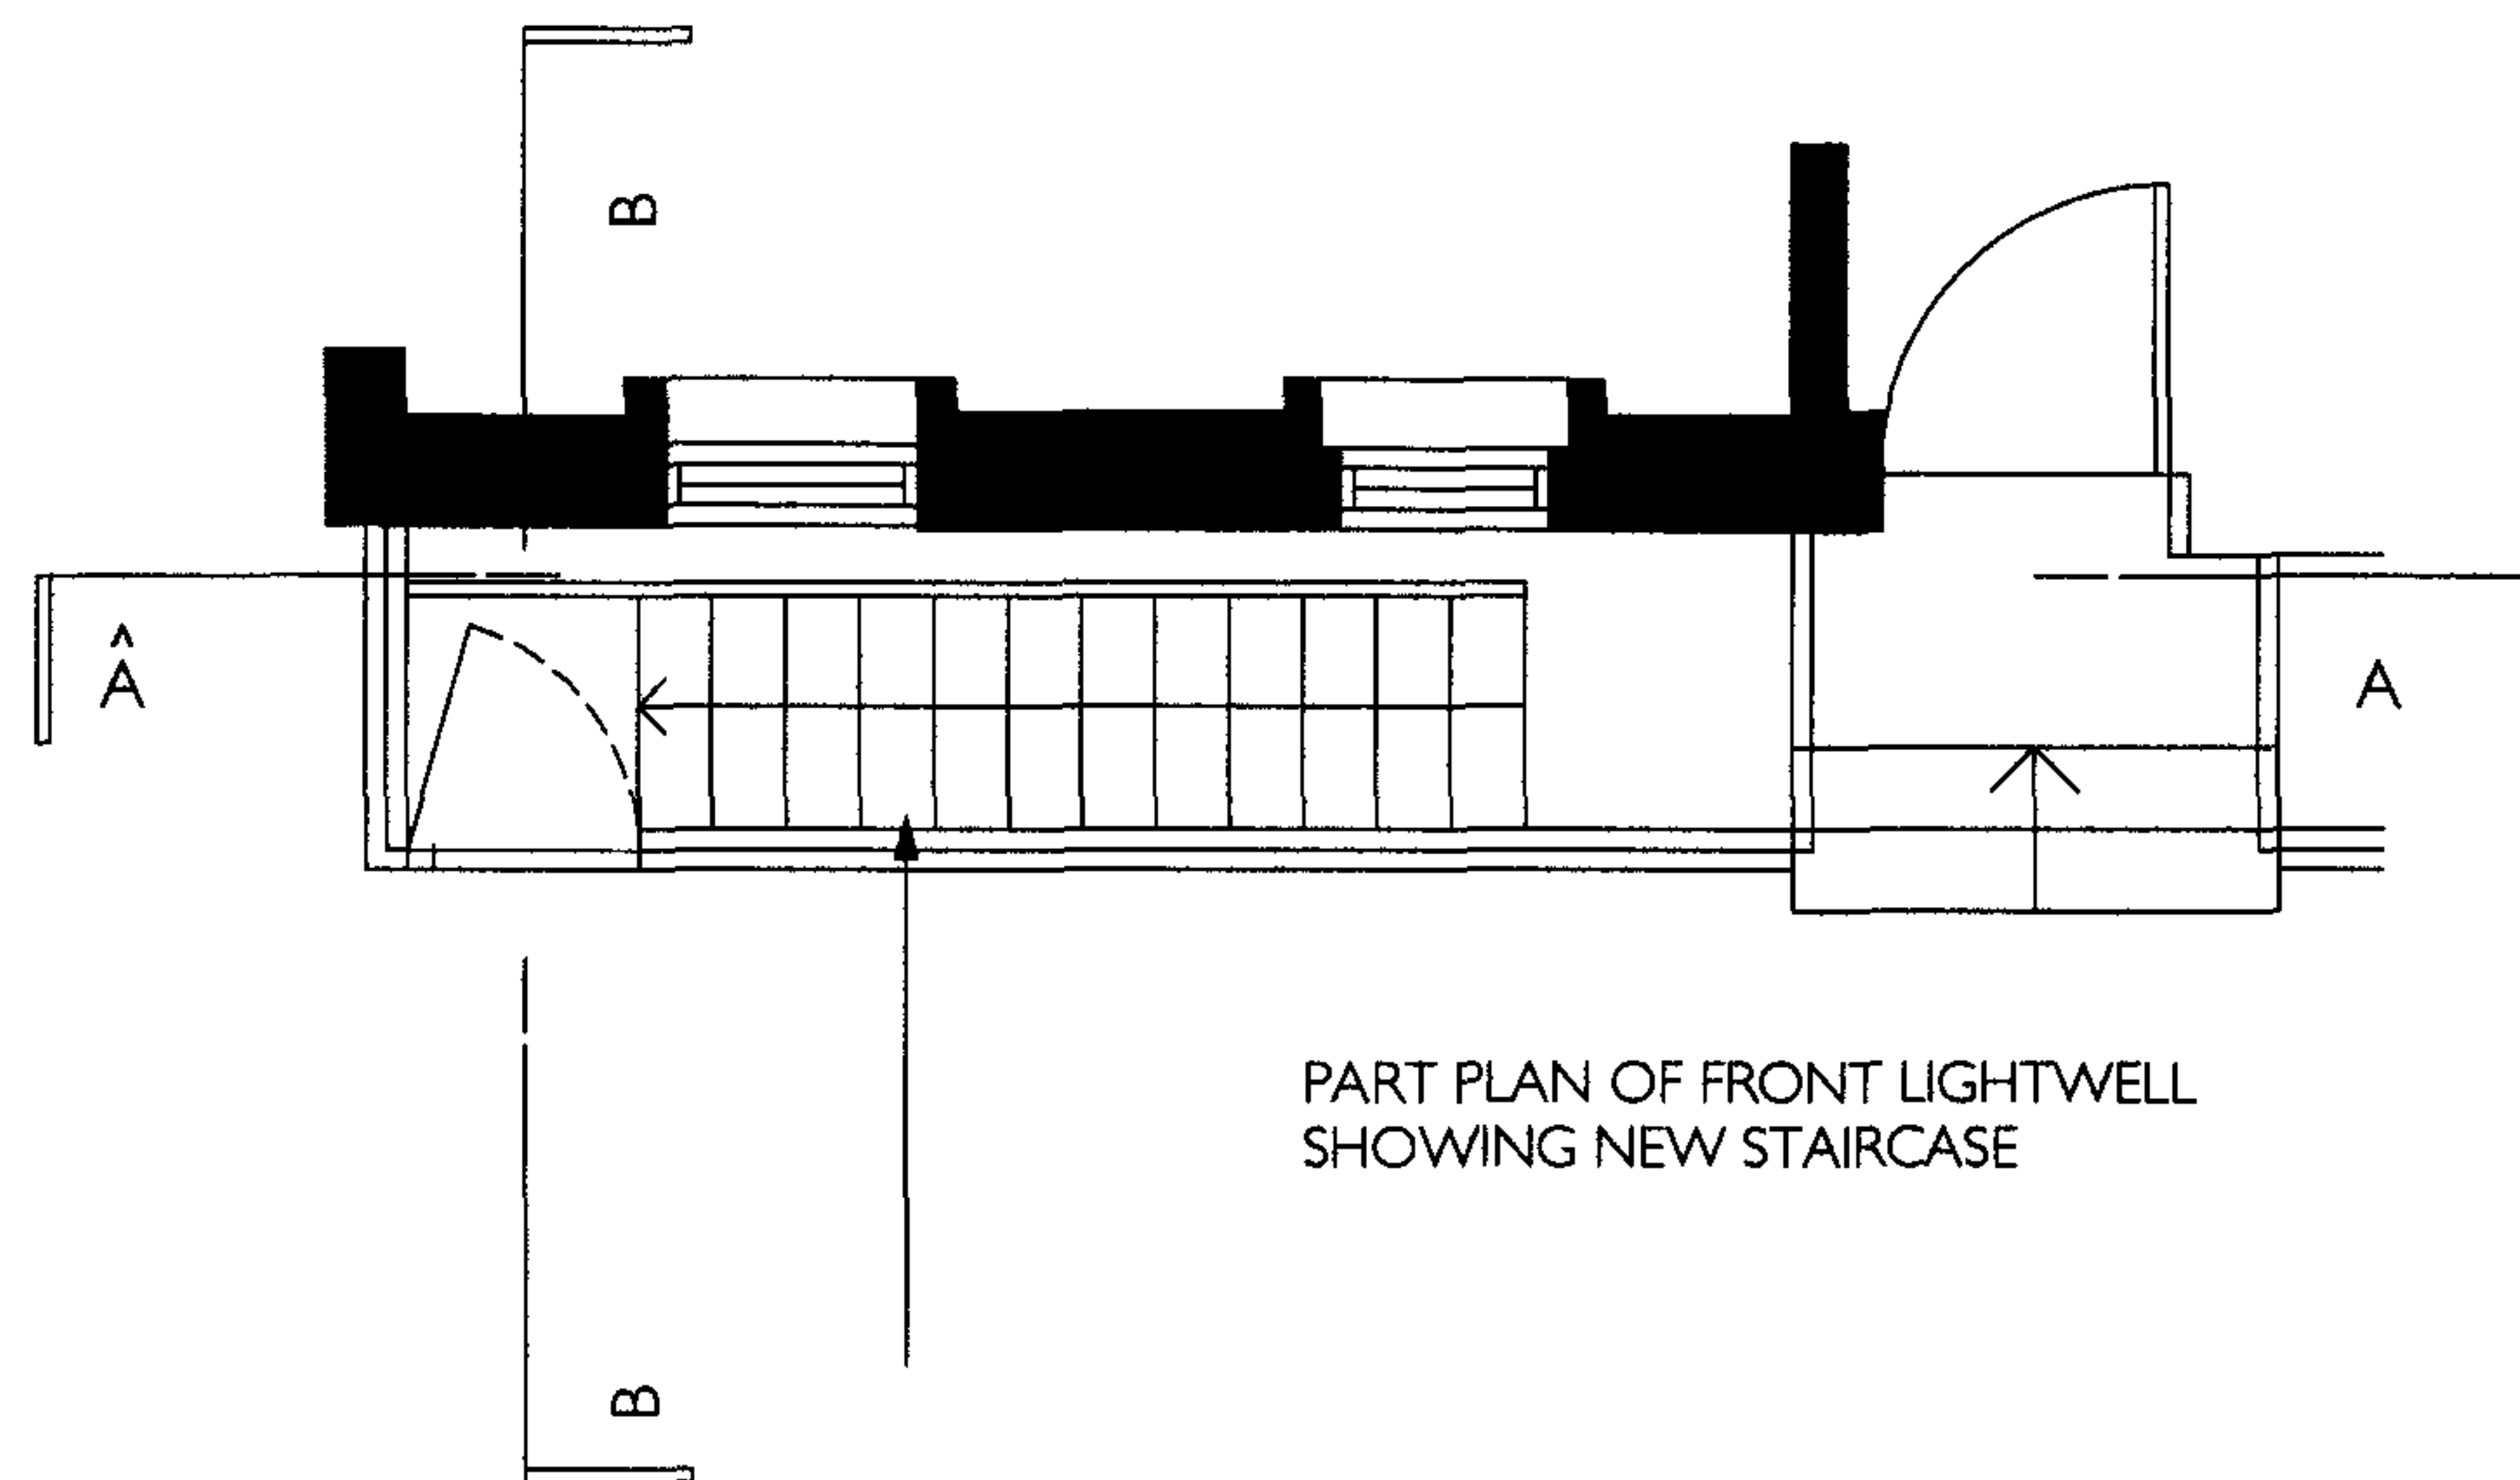


PART PLAN OF FRONT LIGHTWELL
SHOWING NEW STAIRCASE

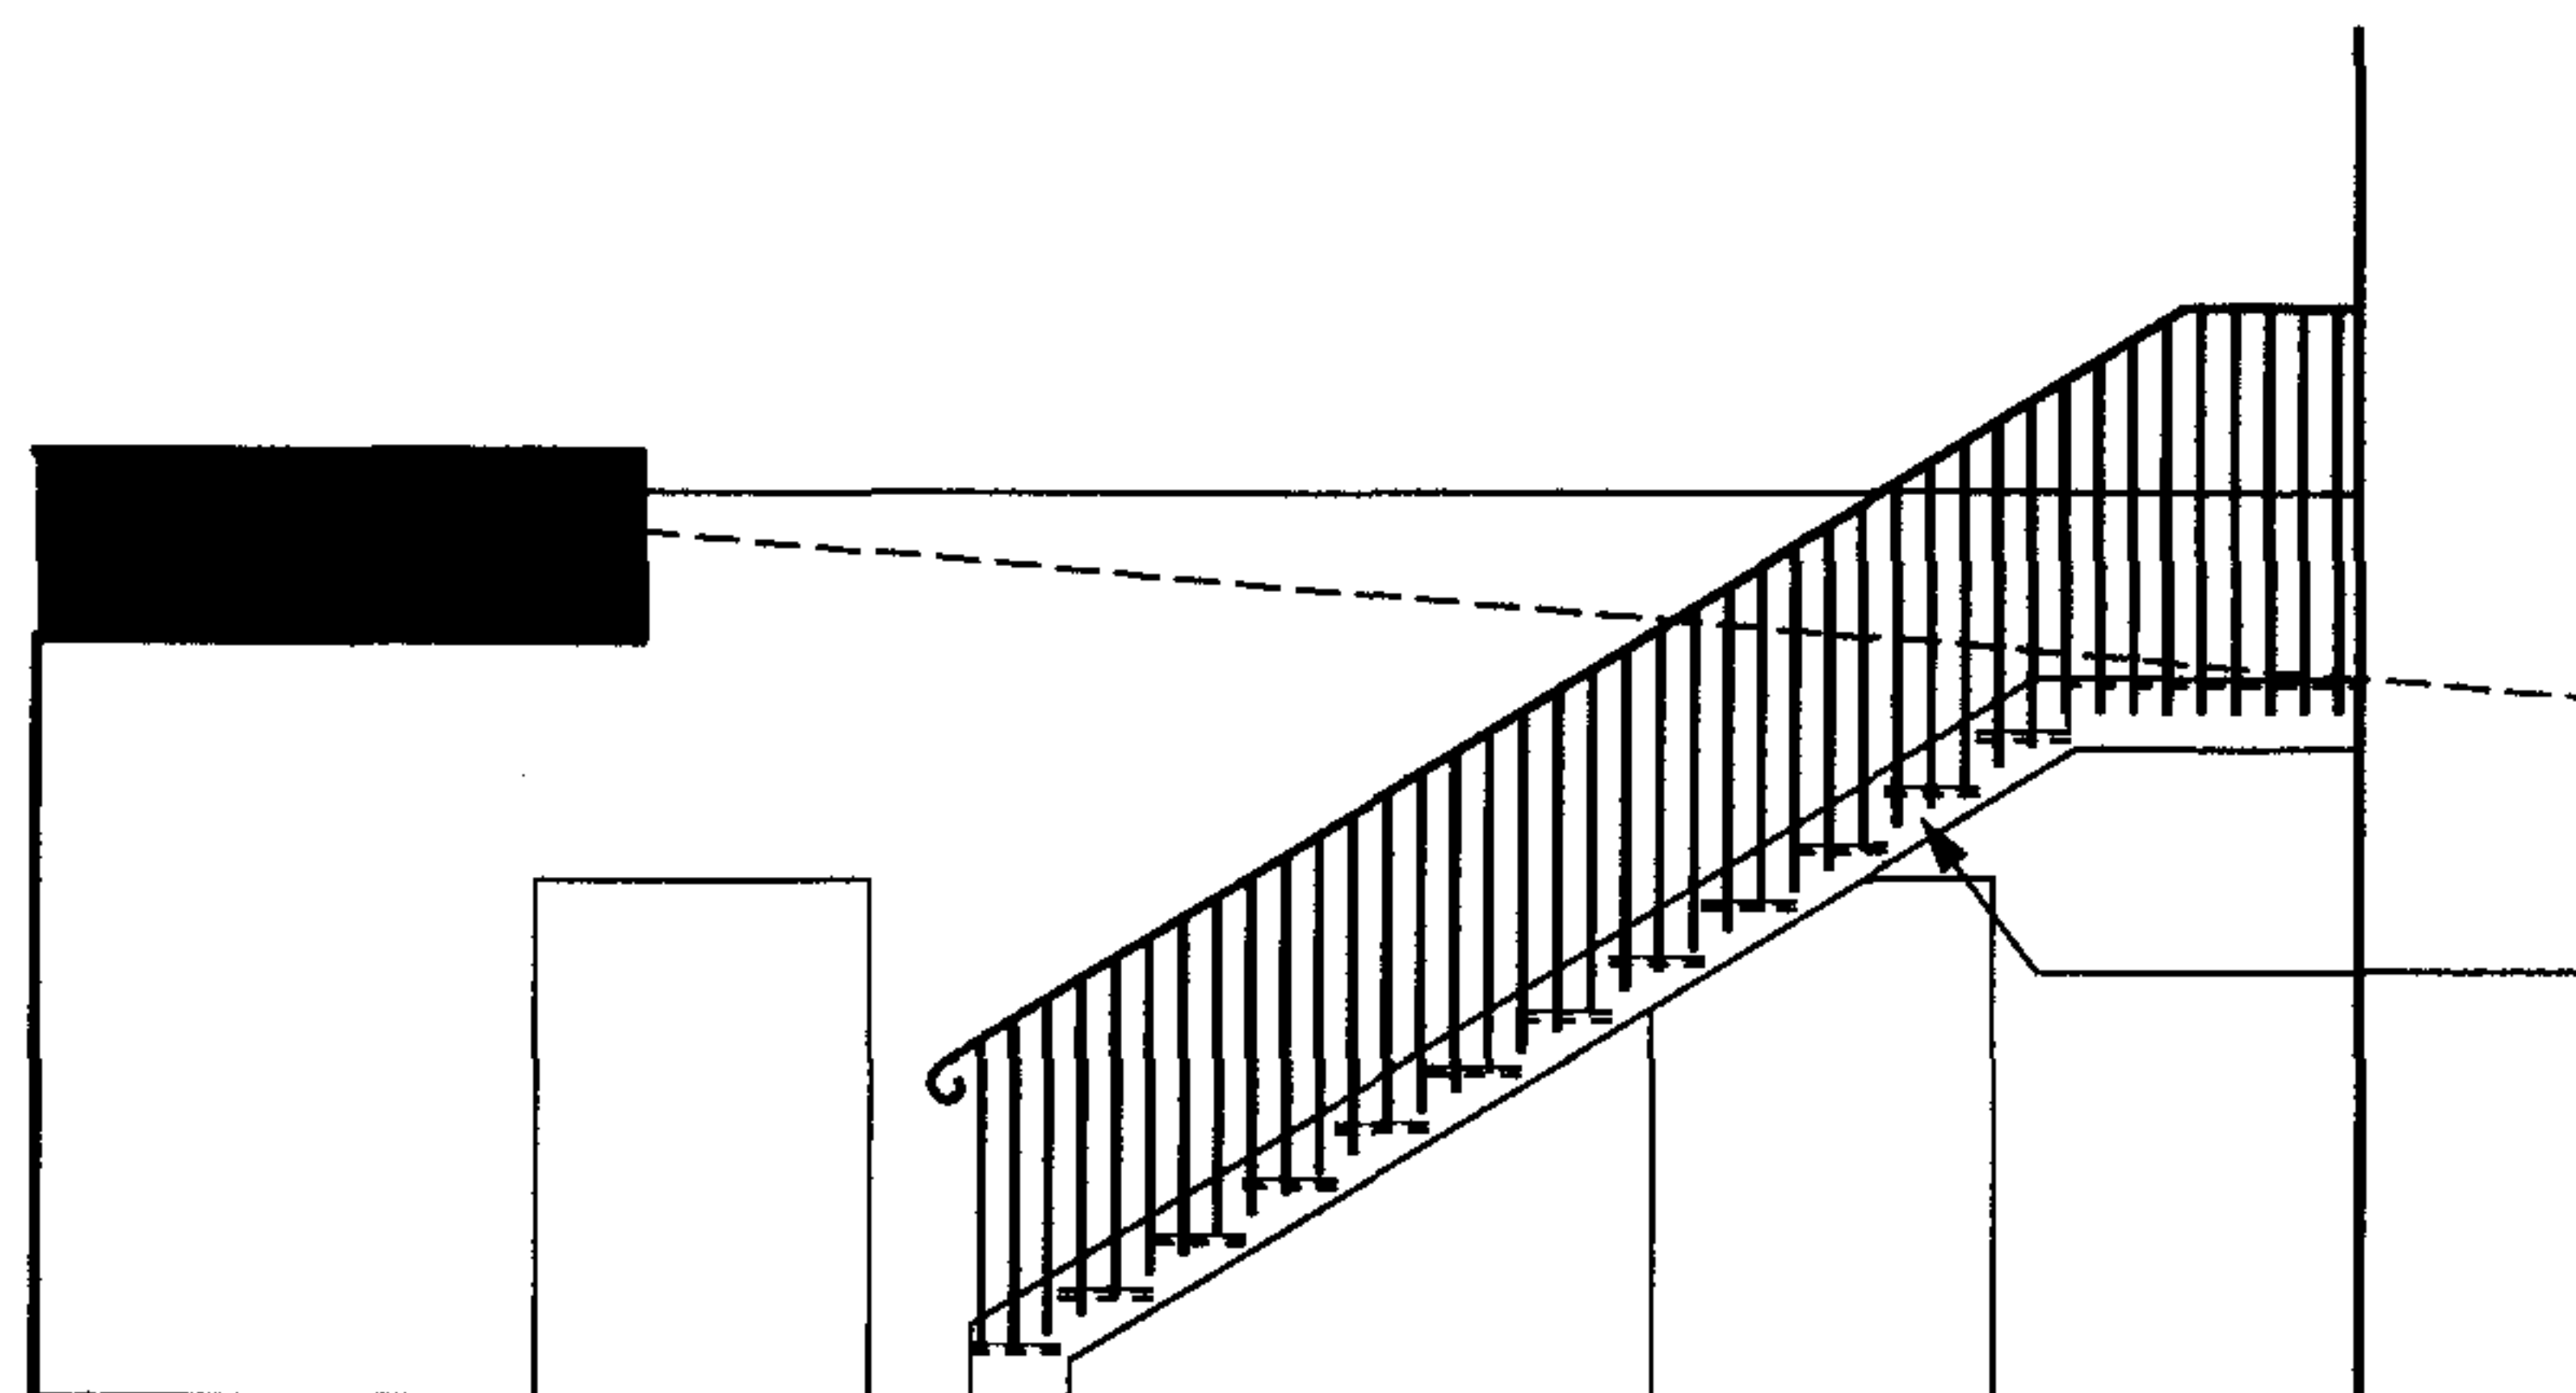

SECTION A-A SHOWING SIDE ELEVATION
OF NEW STAIRCASE

New painted metal
staircase with 'D'
profile handrail.

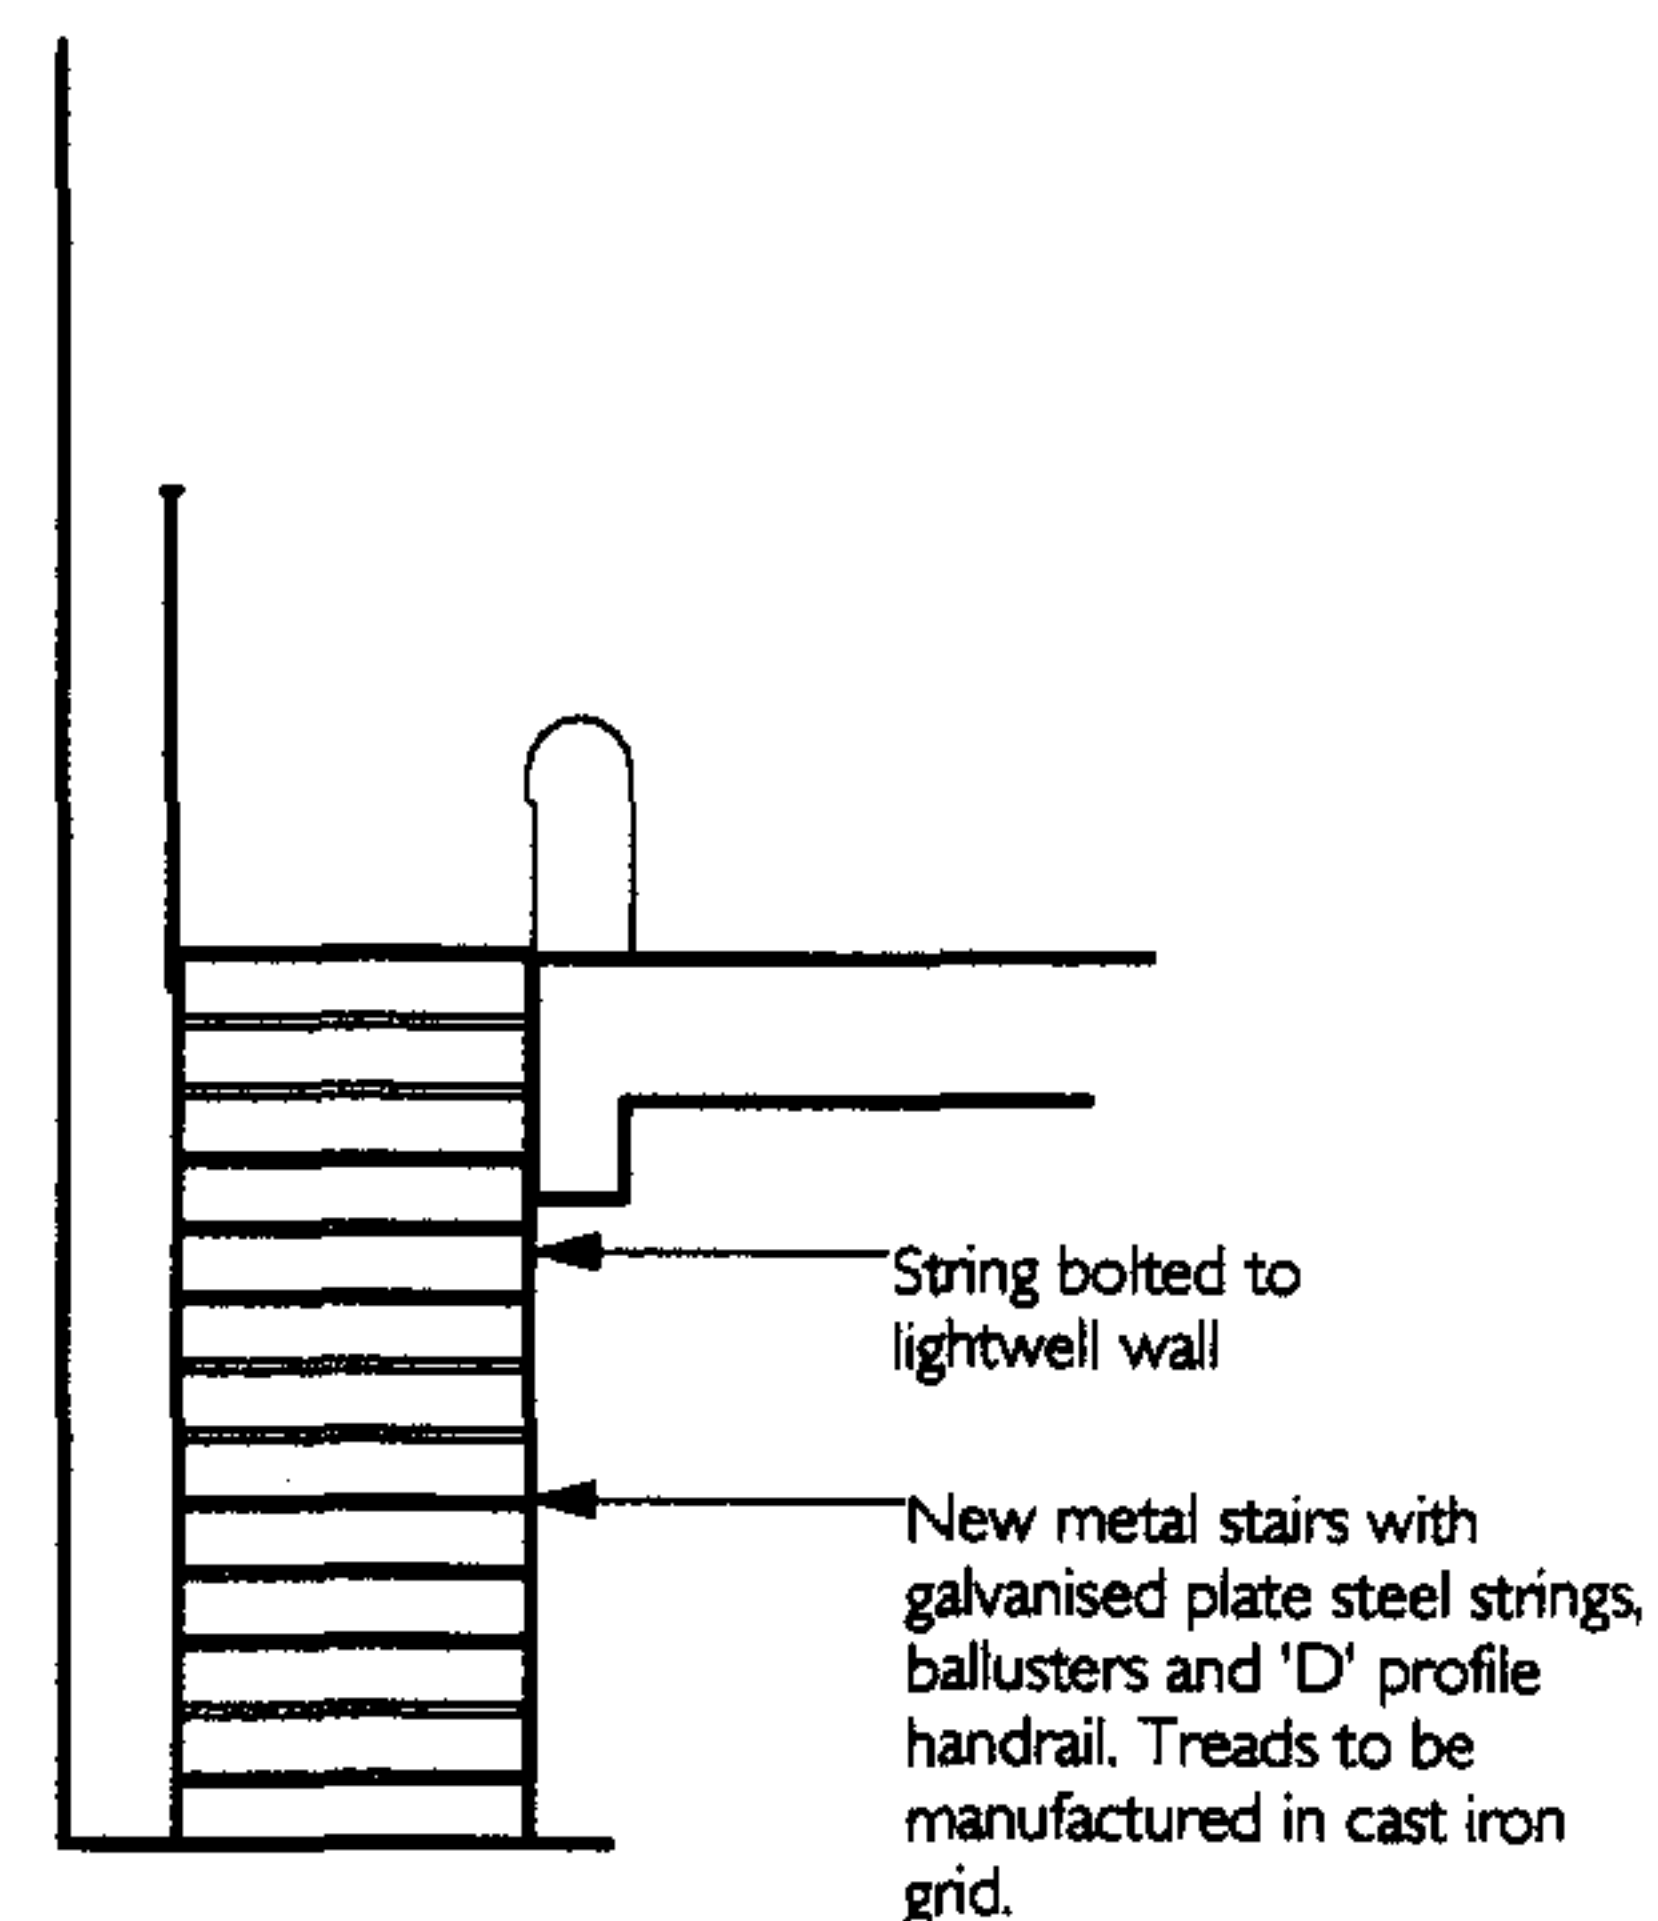

SECTION B-B

String bolted to
lightwell wall

New metal stairs with
galvanised plate steel strings,
ballusters and 'D' profile
handrail. Treads to be
manufactured in cast iron
grid.

17 OCT 2006

B: Drawing scale corrected.


A: Revised to include section 'B' and further detail as required by Camden Planning department.

DRAWING	Details of proposed new external stair to front lightwell	DRWG No. 1025-PL-04(B)
ADDRESS	14 New End, Hampstead, NW3	SCALE 1: 50 @A3
CLIENT	Heathside Preparatory School	DATE Sept. 2006

HUB architects and designers

159 Brondesbury park London NW2 5JL

Tel: 0208-451-7273 Fax: 0208-459-6091 Email: hub.arch@mac.com

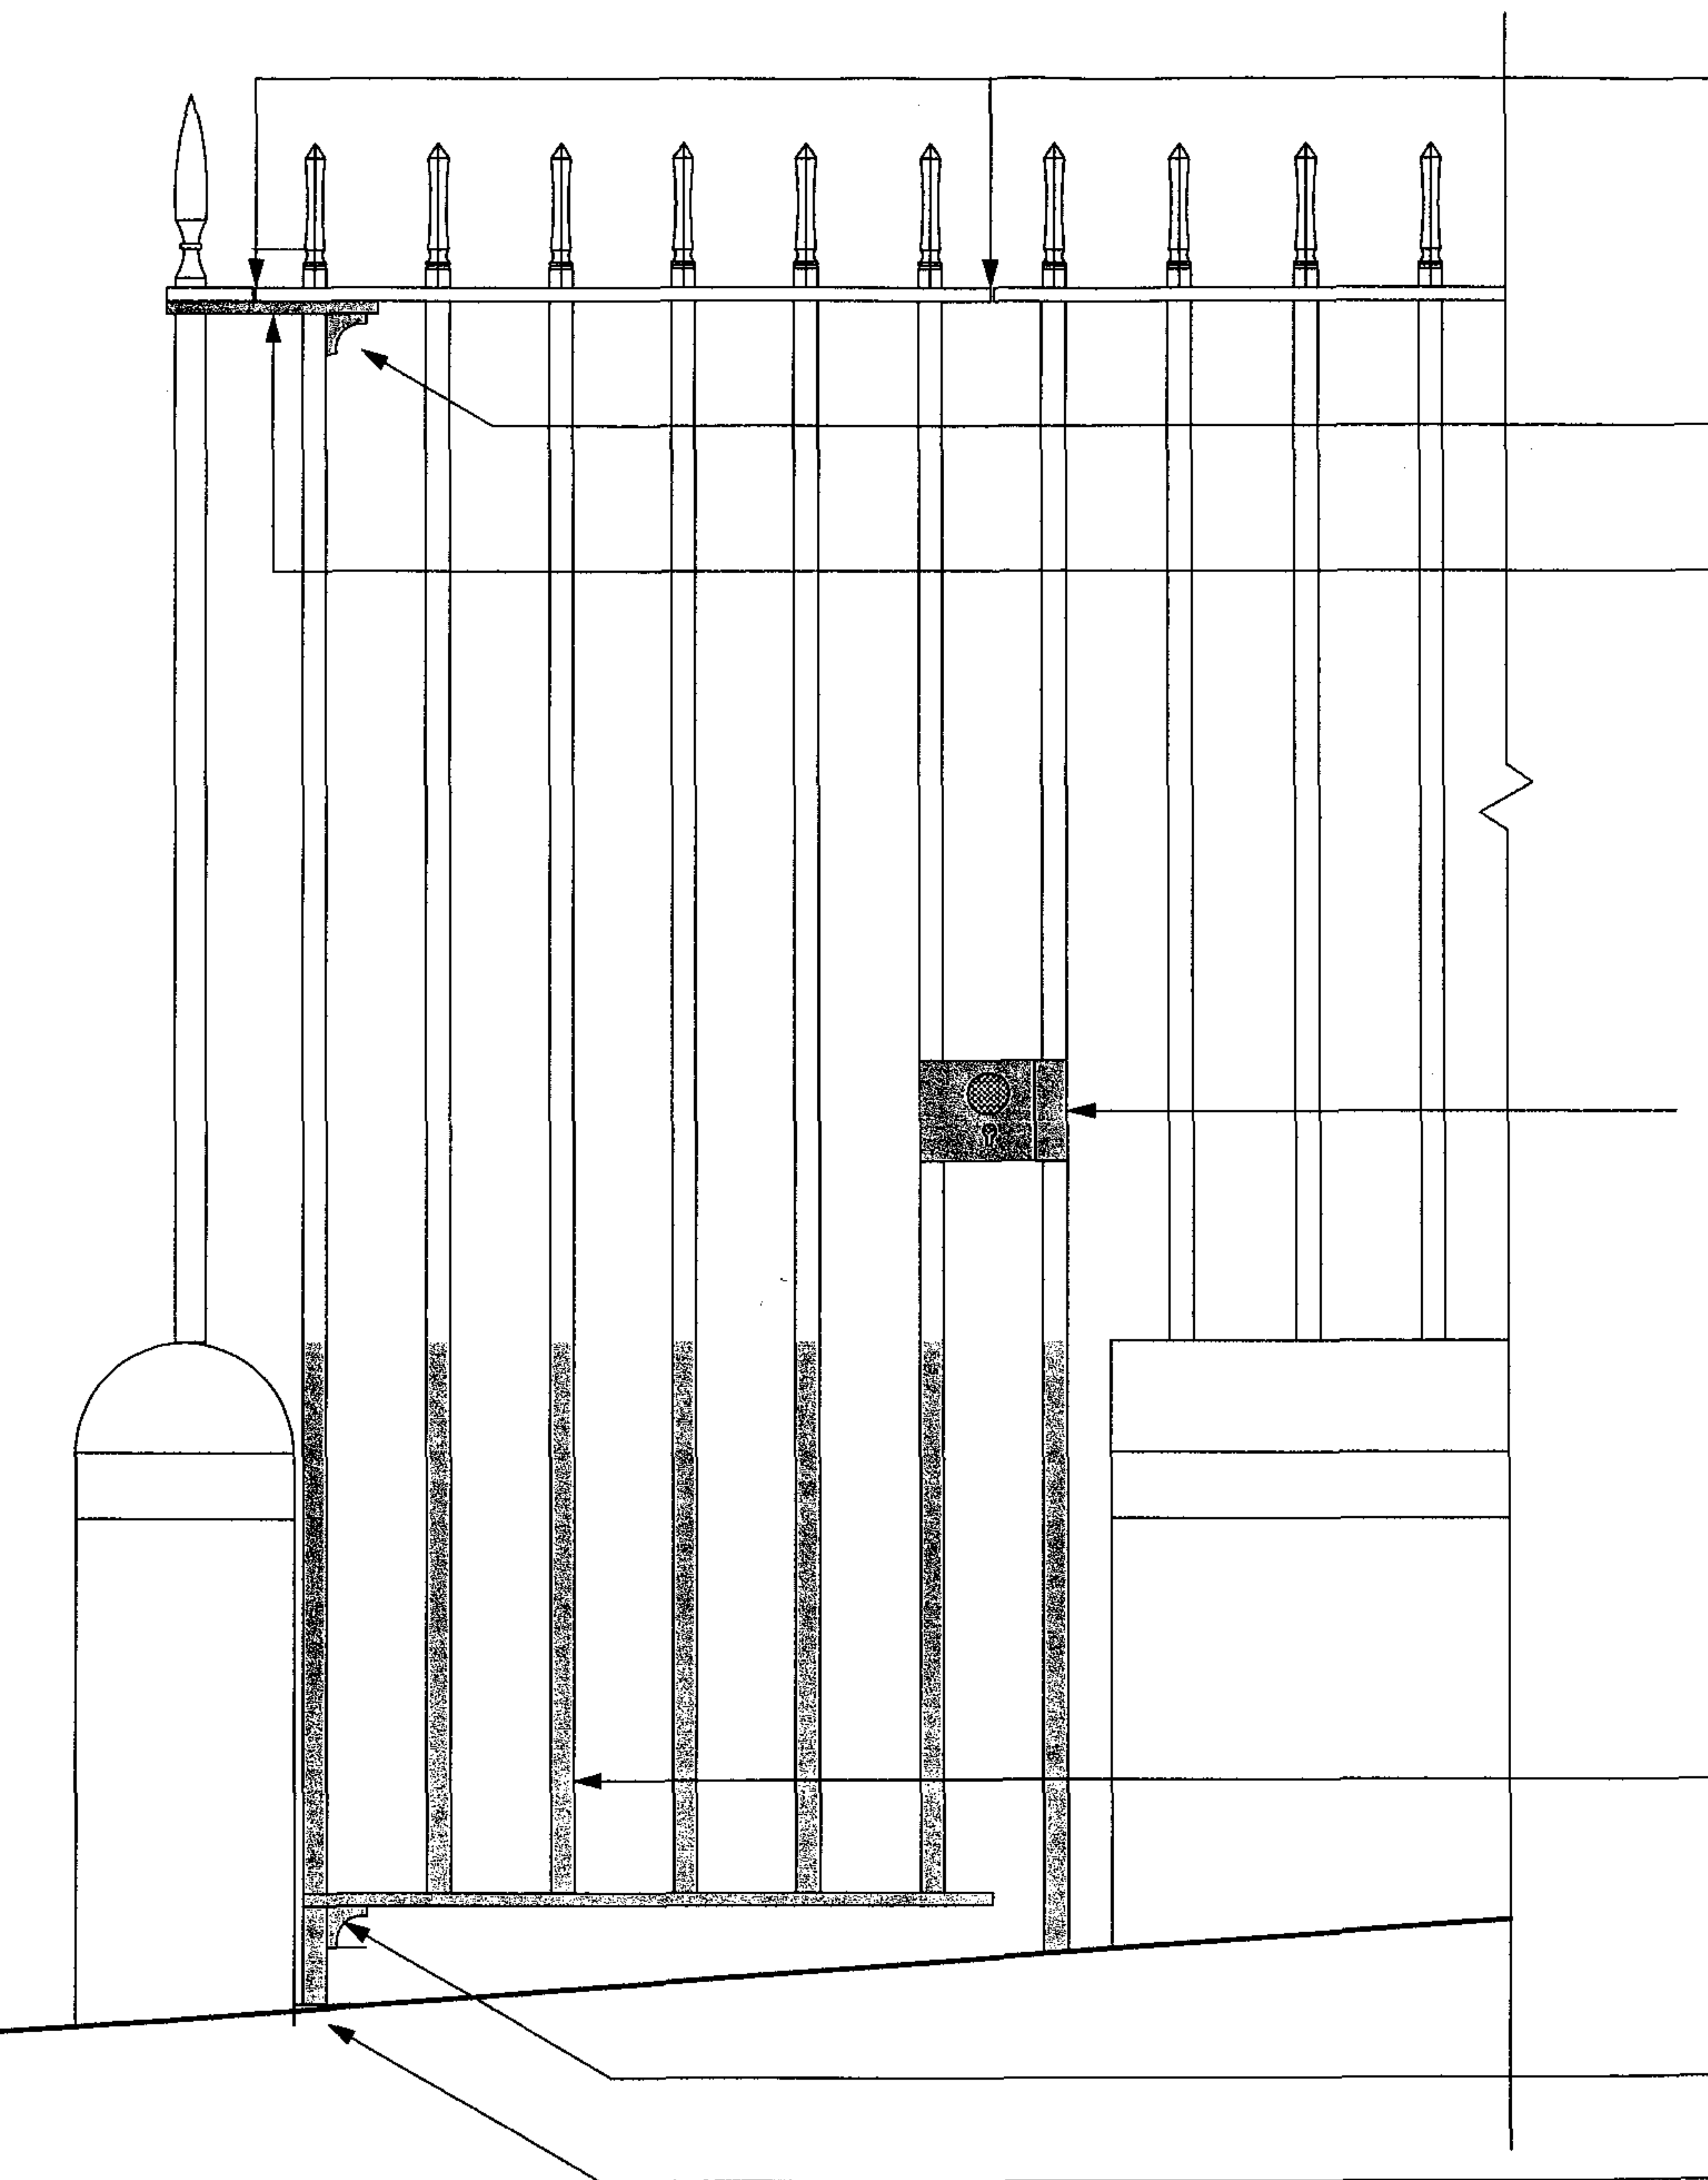

Horizontal rail cut here.

Steel heelpiece gate pivot detail

Shaded areas are new sections of steel to match profile of existing steel.


Black iron handle

New steel lock case with mortice latchlock

Shaded areas are new sections of steel to match profile of existing steel.

Steel heelpiece detail

Gate pivot set below ground

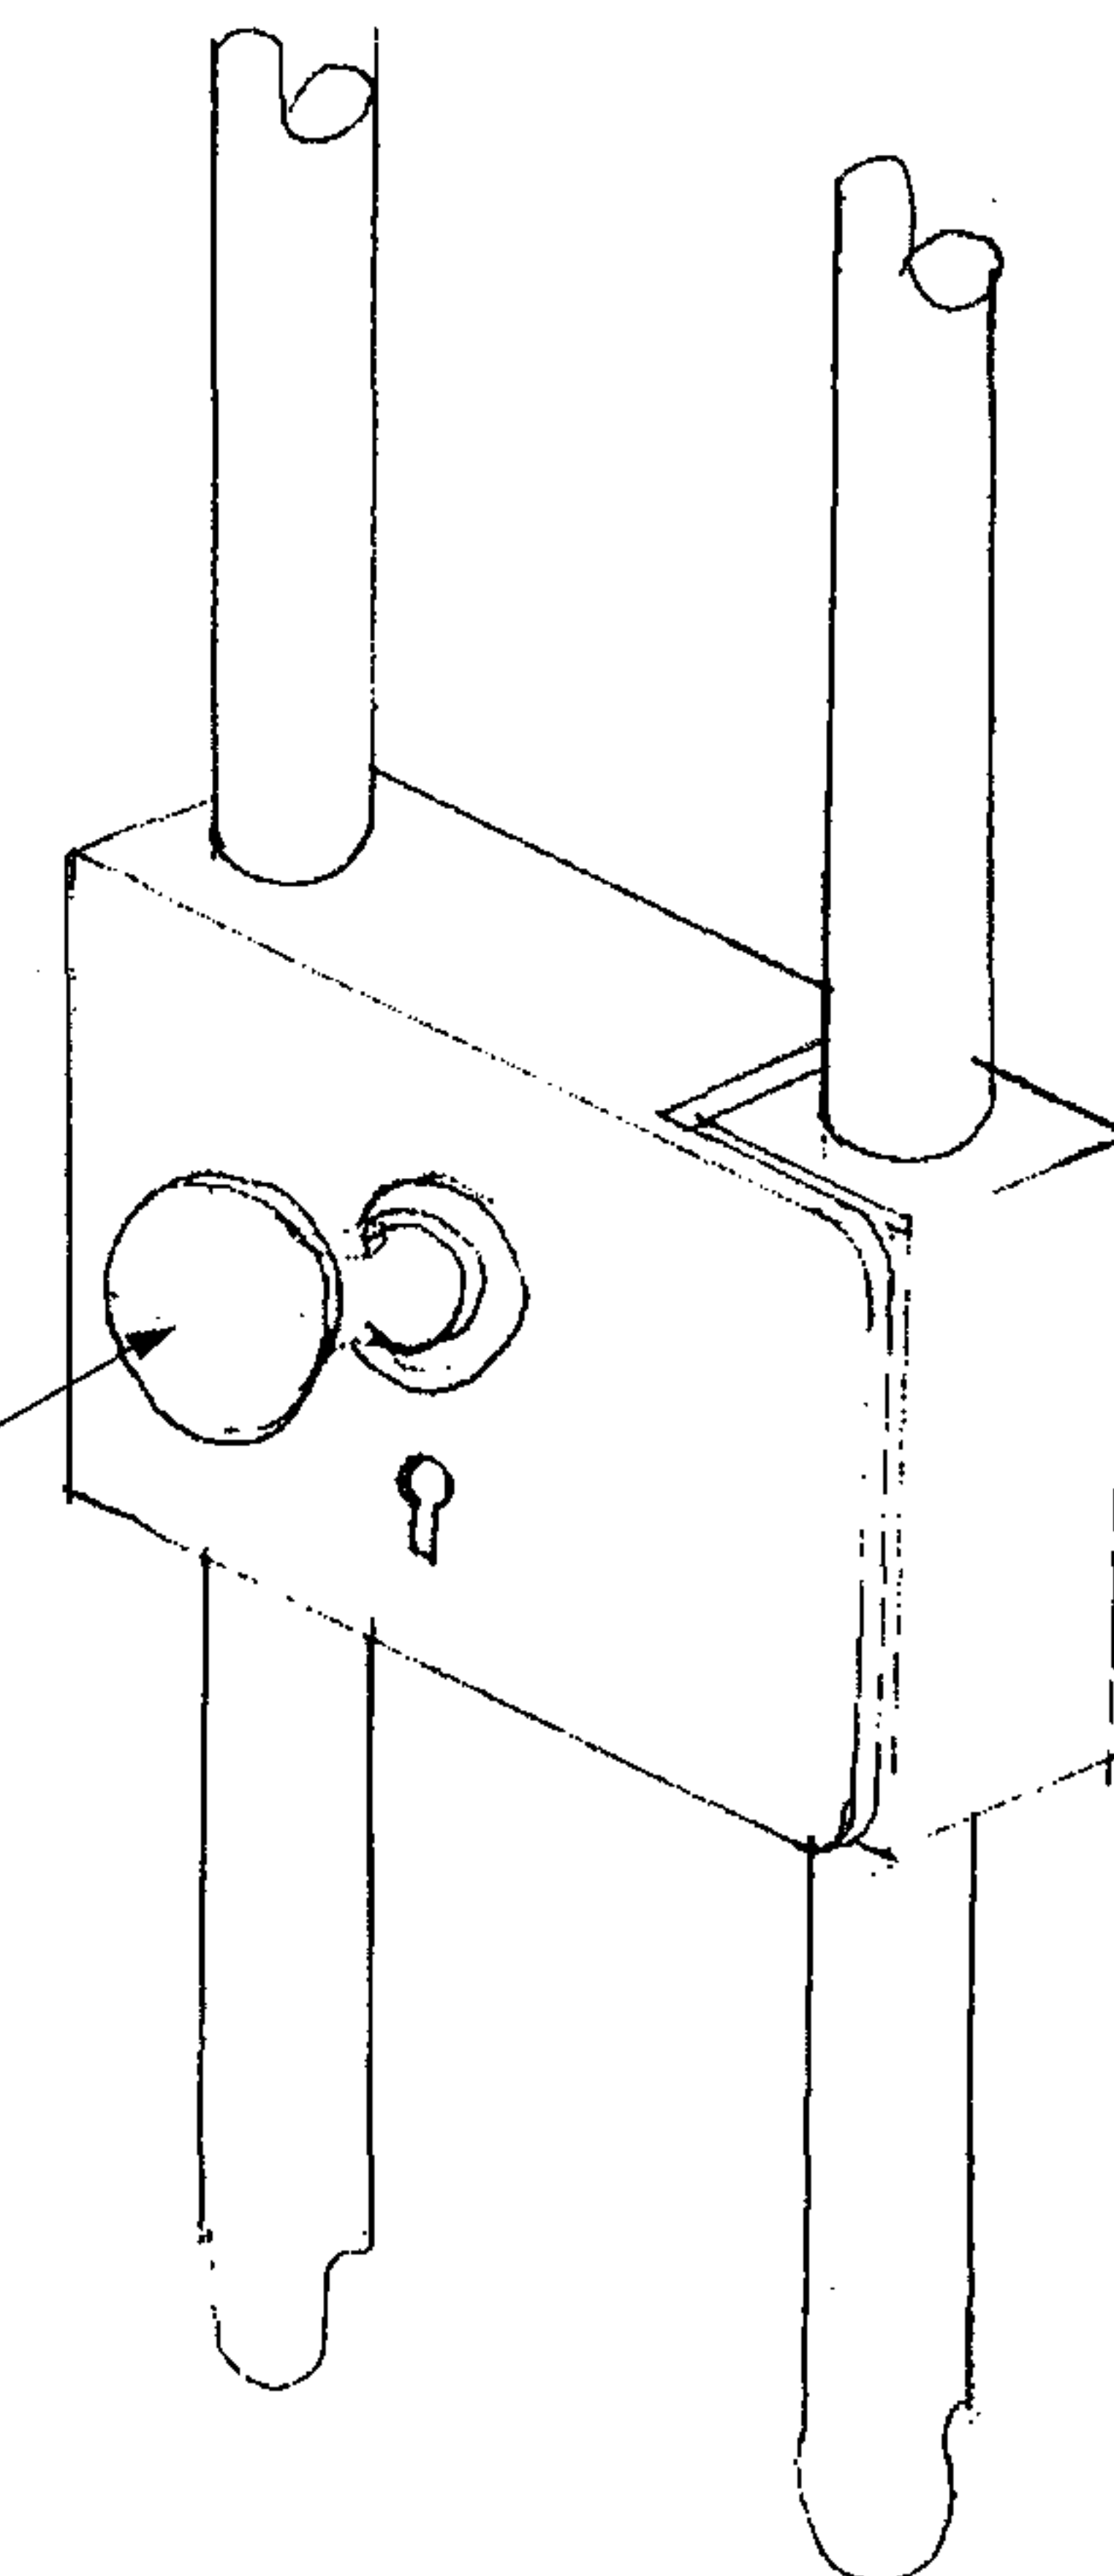

Detail: Sketch of lock case

RECEIVED
05 OCT 2006

DRAWING	Details of proposed new external stair to front lightwell	DRWG No. 1025-PL-05
ADDRESS	14 New End, Hampstead, NW3	SCALE 1: 10 @A3
CLIENT	Heathside Preparatory School	DATE Sept. 2006

HUB architects and designers

159 Brondesbury park London NW2 5JL
Tel: 0208-451-7273 Fax: 0208-459-6091 Email: hub.arch@mac.com