

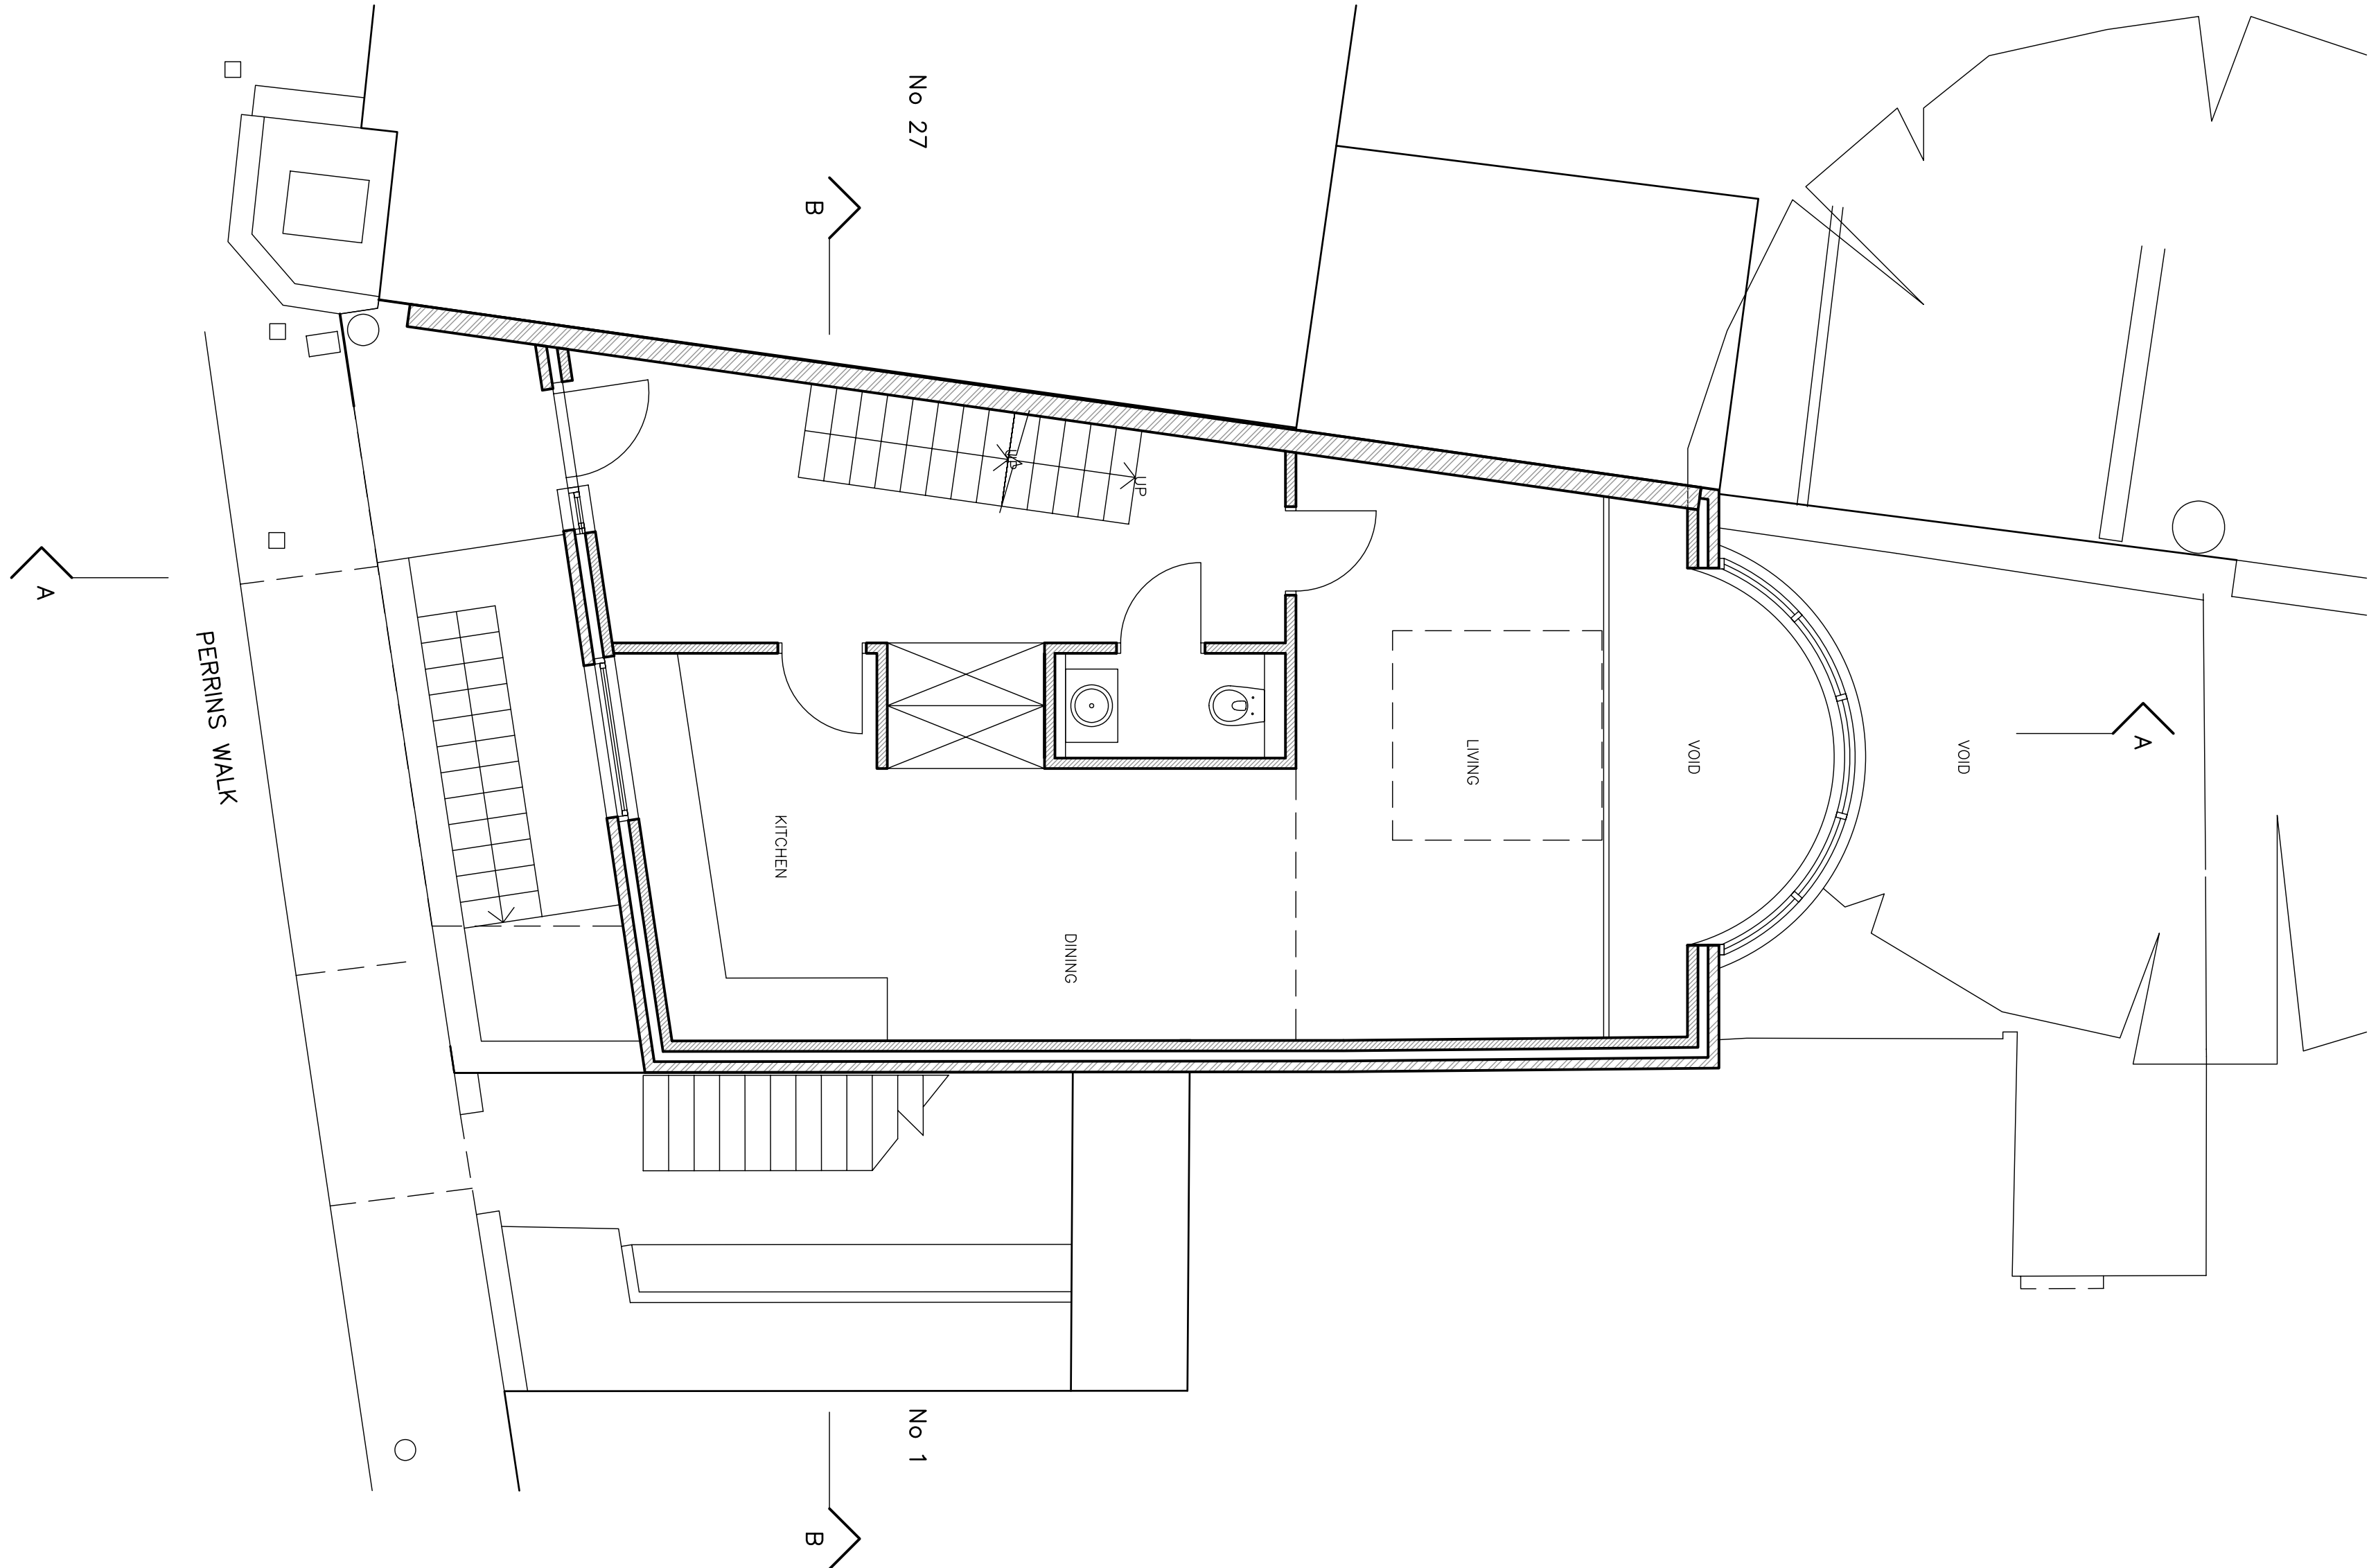


BASEMENT FLOOR PLAN AS PROPOSED SCALE 1:50

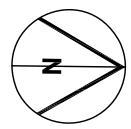

GROUND FLOOR PLAN AS PROPOSED SCALE 1:50

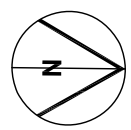

THESE DRAWINGS PREPARED FROM SURVEY
DRAWINGS PRODUCED BY OTHERS