


NO ACCESS TO THIS AREA

1 HEATH STREET

28 PERRINS WALK


27 PERRINS WALK

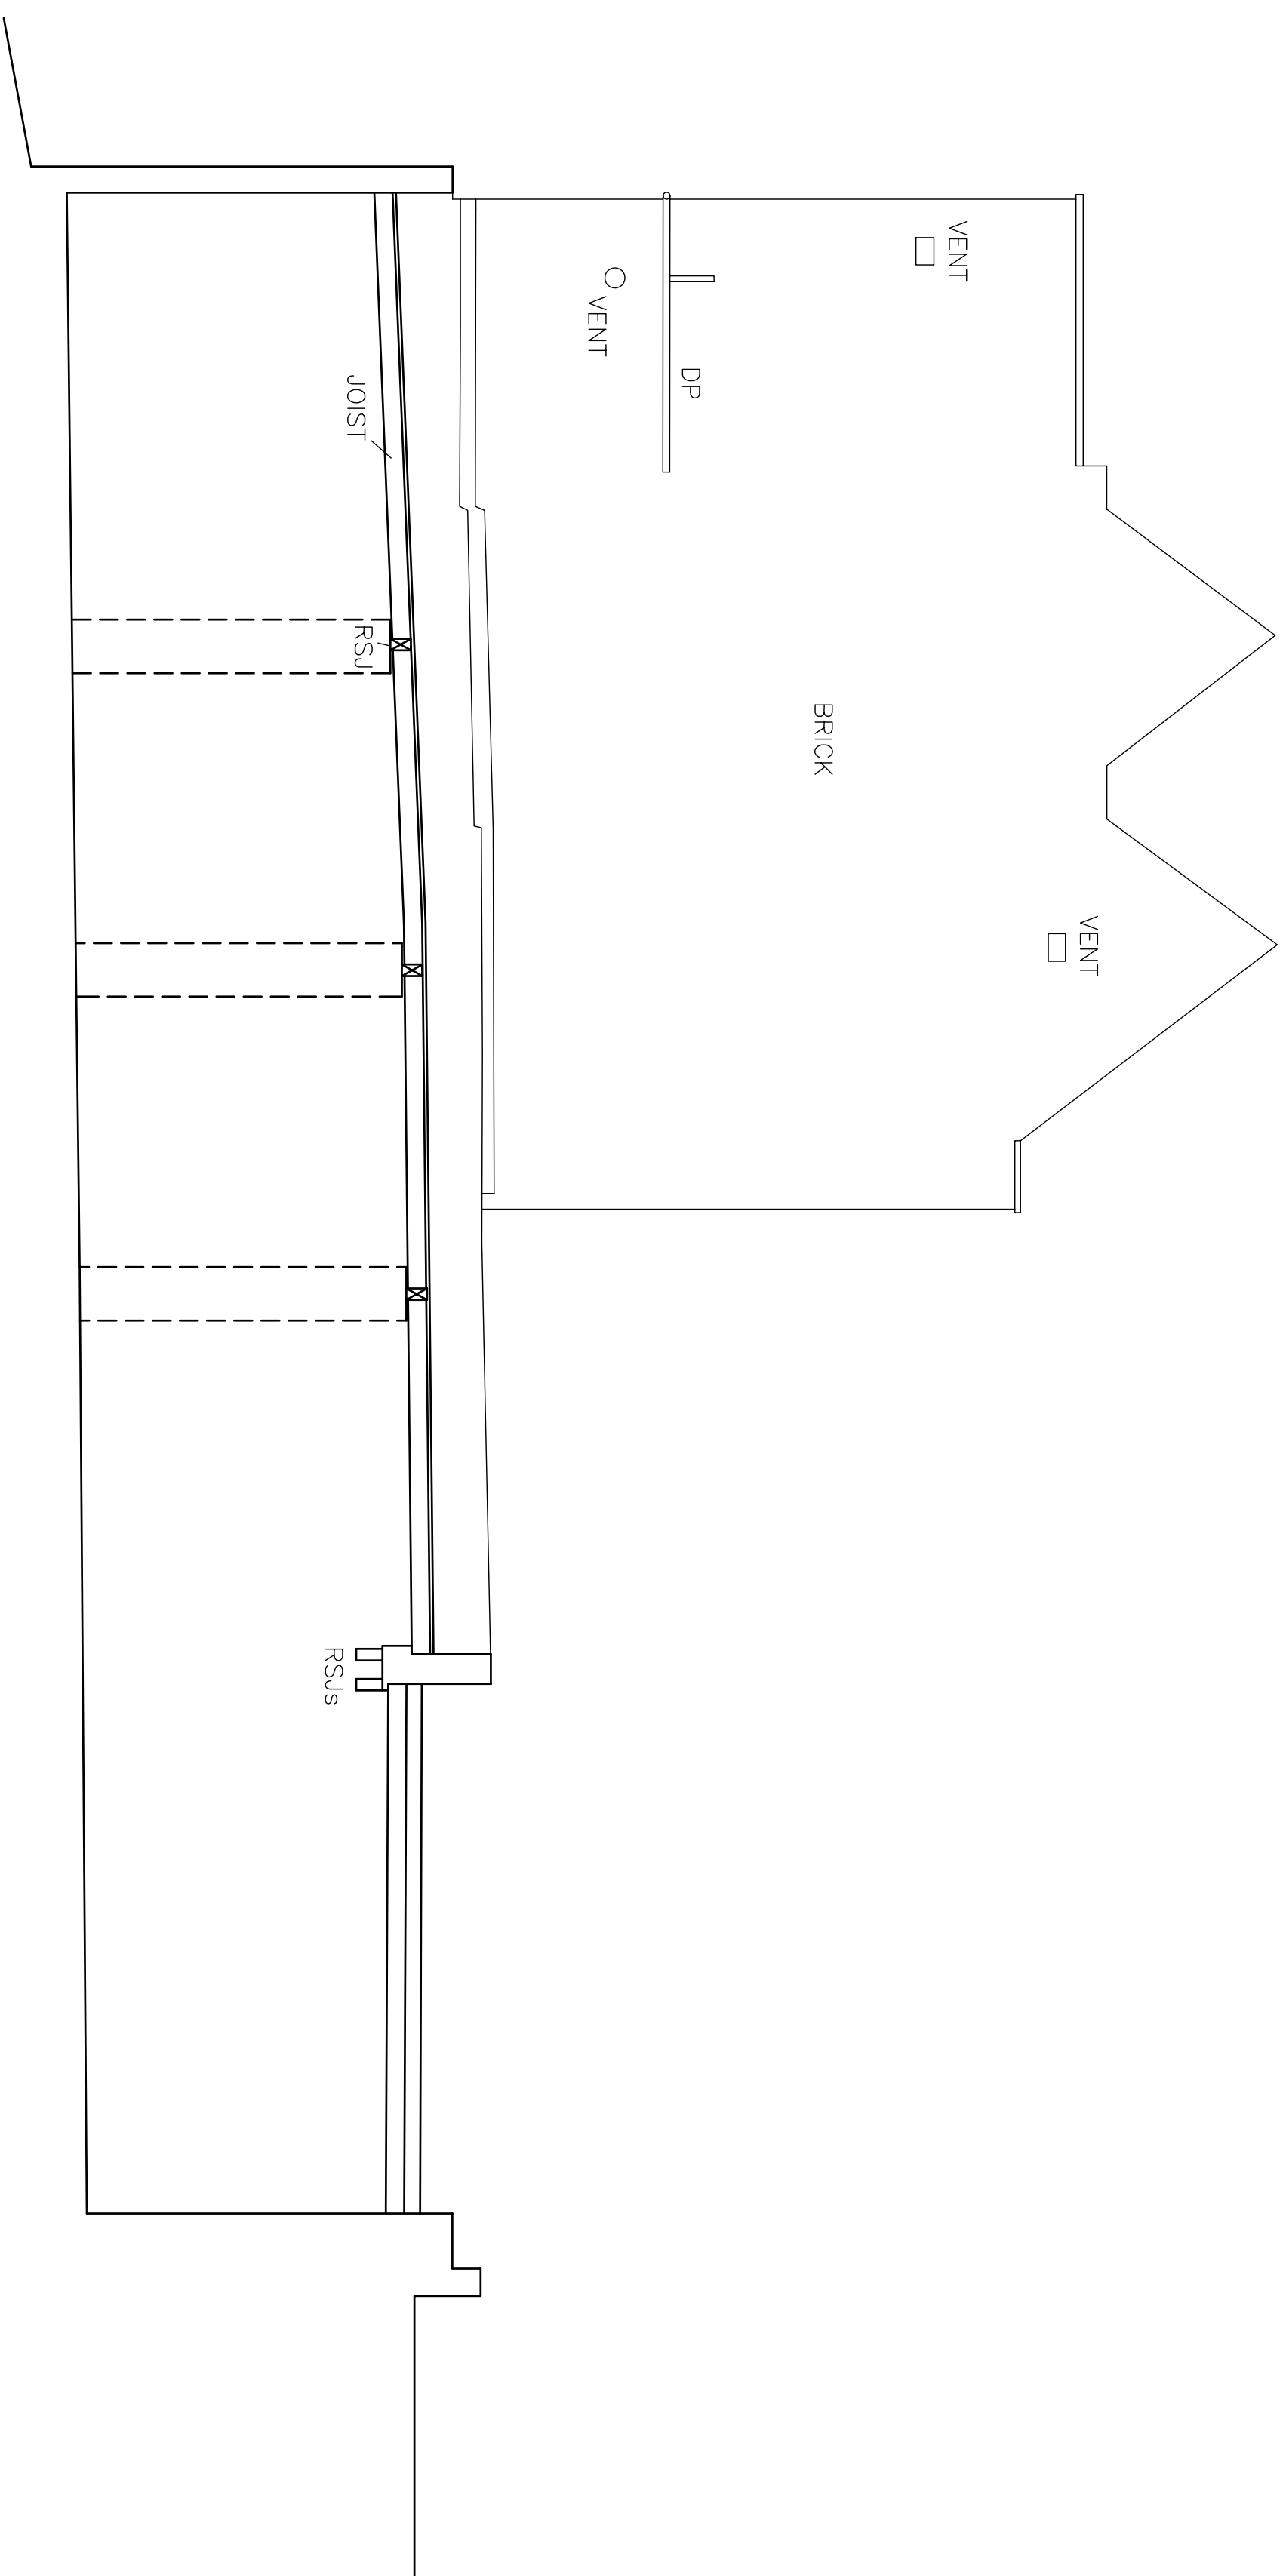

SECTION THROUGH 28 PERRINS WALK WITH EAST ELEVATION OF 27 PERRINS WALK IN BACKGROUND

NORTH ELEVATION AS EXISTING SCALE 1:50

THESE DRAWINGS PREPARED FROM SURVEY
DRAWINGS PRODUCED BY OTHERS


G C K A R C H I T E C T S L I M I T E D
6 FIELD WAY
CAMBRIDGE
C B 1 8 R W
 TEL 01223 411631
 MOBILE 07860 660239
 FAX 01223 512078
 Scale 1:50 Date MAY 2006
 Project No: 28PW(PL)03
 Drawing Type Email No.