


SITE/GROUND FLOOR PLAN AS EXISTING SCALE 1:50

PERRINS WALK

No 27


No 1 HEATH STREET

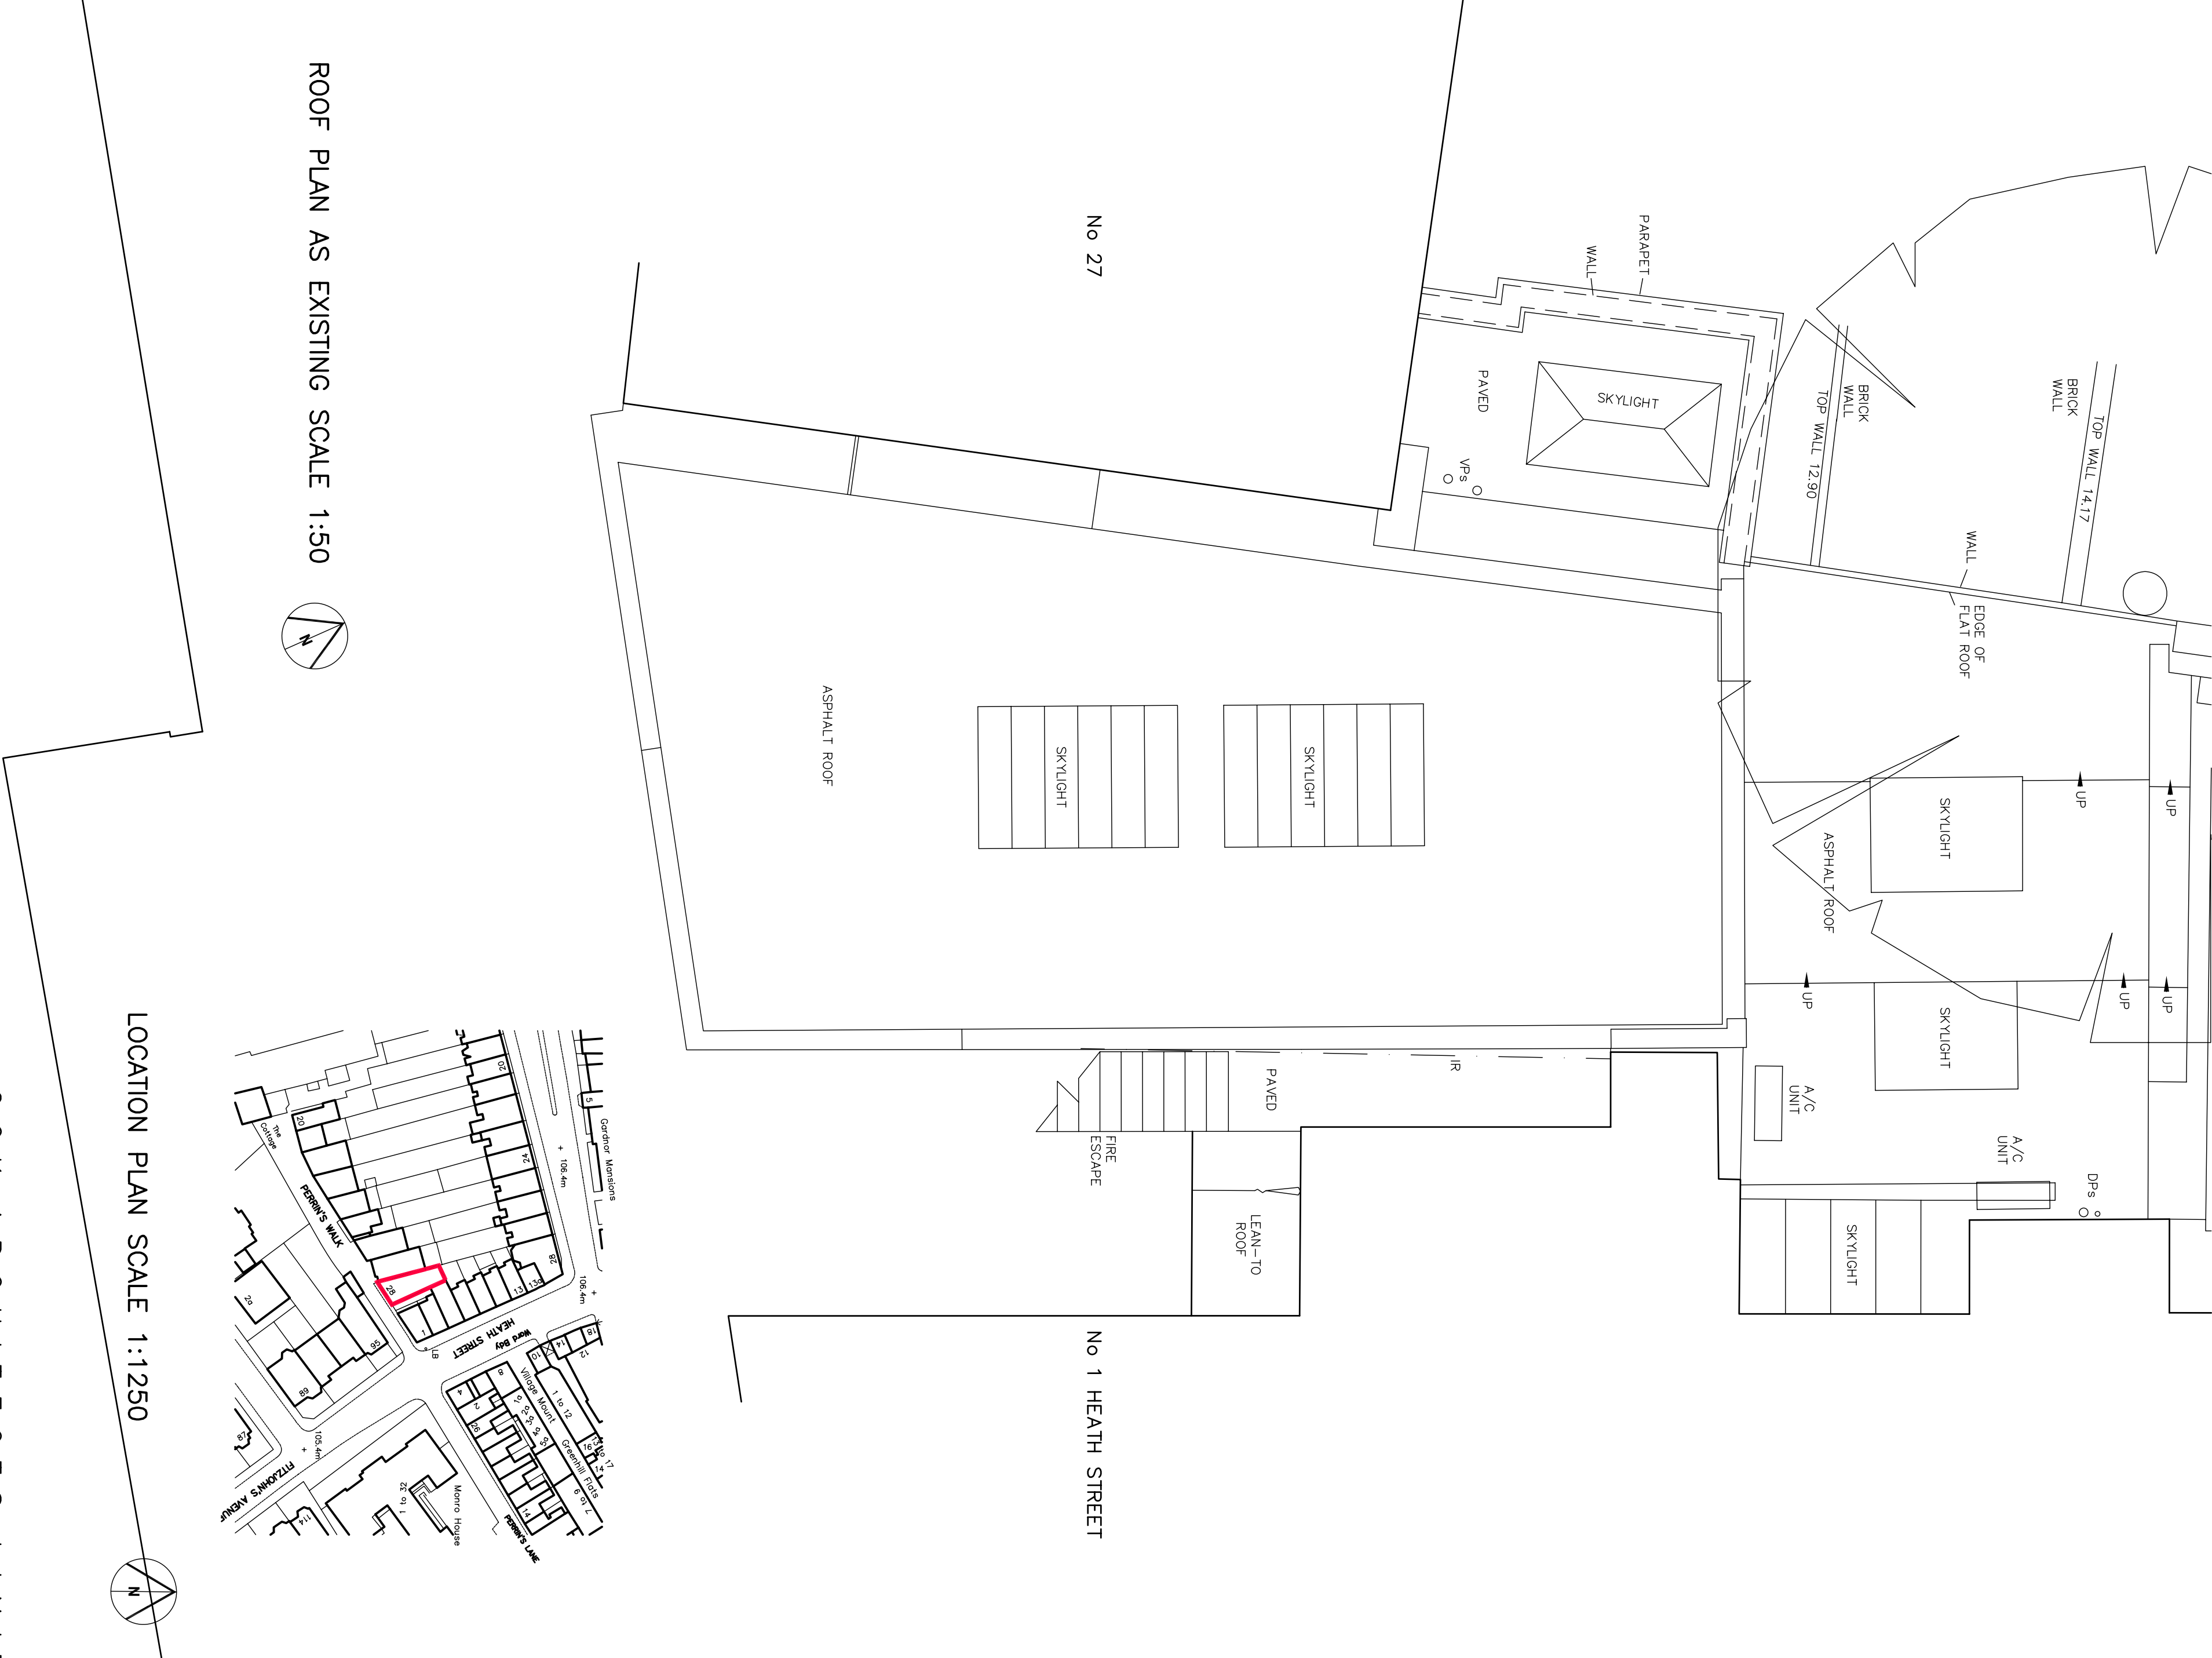


ROOF PLAN AS EXISTING SCALE 1:50

No 27

No 1 HEATH STREET

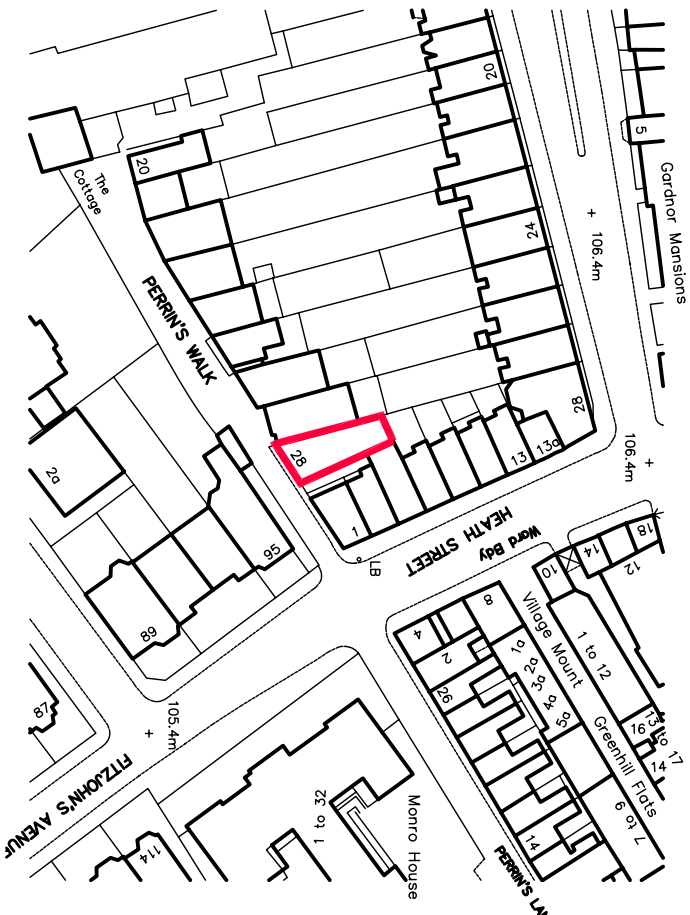

LOCATION PLAN SCALE 1:1250

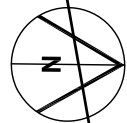

THESE DRAWINGS PREPARED FROM SURVEY
DRAWINGS PRODUCED BY OTHERS