


15 REDINGTON ROAD THIS DRAWING IS COPYRIGHT OF STUDIO MARK RUTHVEN. THIS DRAWING MUST BE READ IN CONJUNCTION WITH THE DESIGHER'S RISK ASSESSMENT, SPECIFICATION AND ALL OTHER RELEVANT DOCUMENTATION AND DRAWINGS. STUDIO MARK RUTHVEN ACCEPT NO LIABILITY FOR ANY EXPENSE, LOSS OR DAMAGE OF WHATSOEVER NATURE AND HOWEVER ARISING FROM ANY VARIATION MADE TO THIS DRAWING OR IN THE EXECUTION OF THE WORK TO WHICH IT RELATES WHICH HAS NOT BEEN REFERRED TO THEM AND THEIR APPROVAL OBTAINED. STUDIO MARK RUTHVEN LONDON ARCHITECTURE drawing title EXISTING 35 INKERMAN ROAD LONDON NW5 3BT LOWER GROUND FLOOR t : 020 7 485 0050 e : mail@studiomr.co.uk f : 020 7 485 0030 DO NOT SCALE FROM THIS DRAWING OR THE COMPUTER DIGITAL DATA, ONLY FIGURED DIMENSIONS ARE TO BE USED. rev notes date by checked scale 1:50 @ A3 roject ref. drawing no. RED RED-X-100 IF IN DOUBT ASK. drawn by LS checked MR

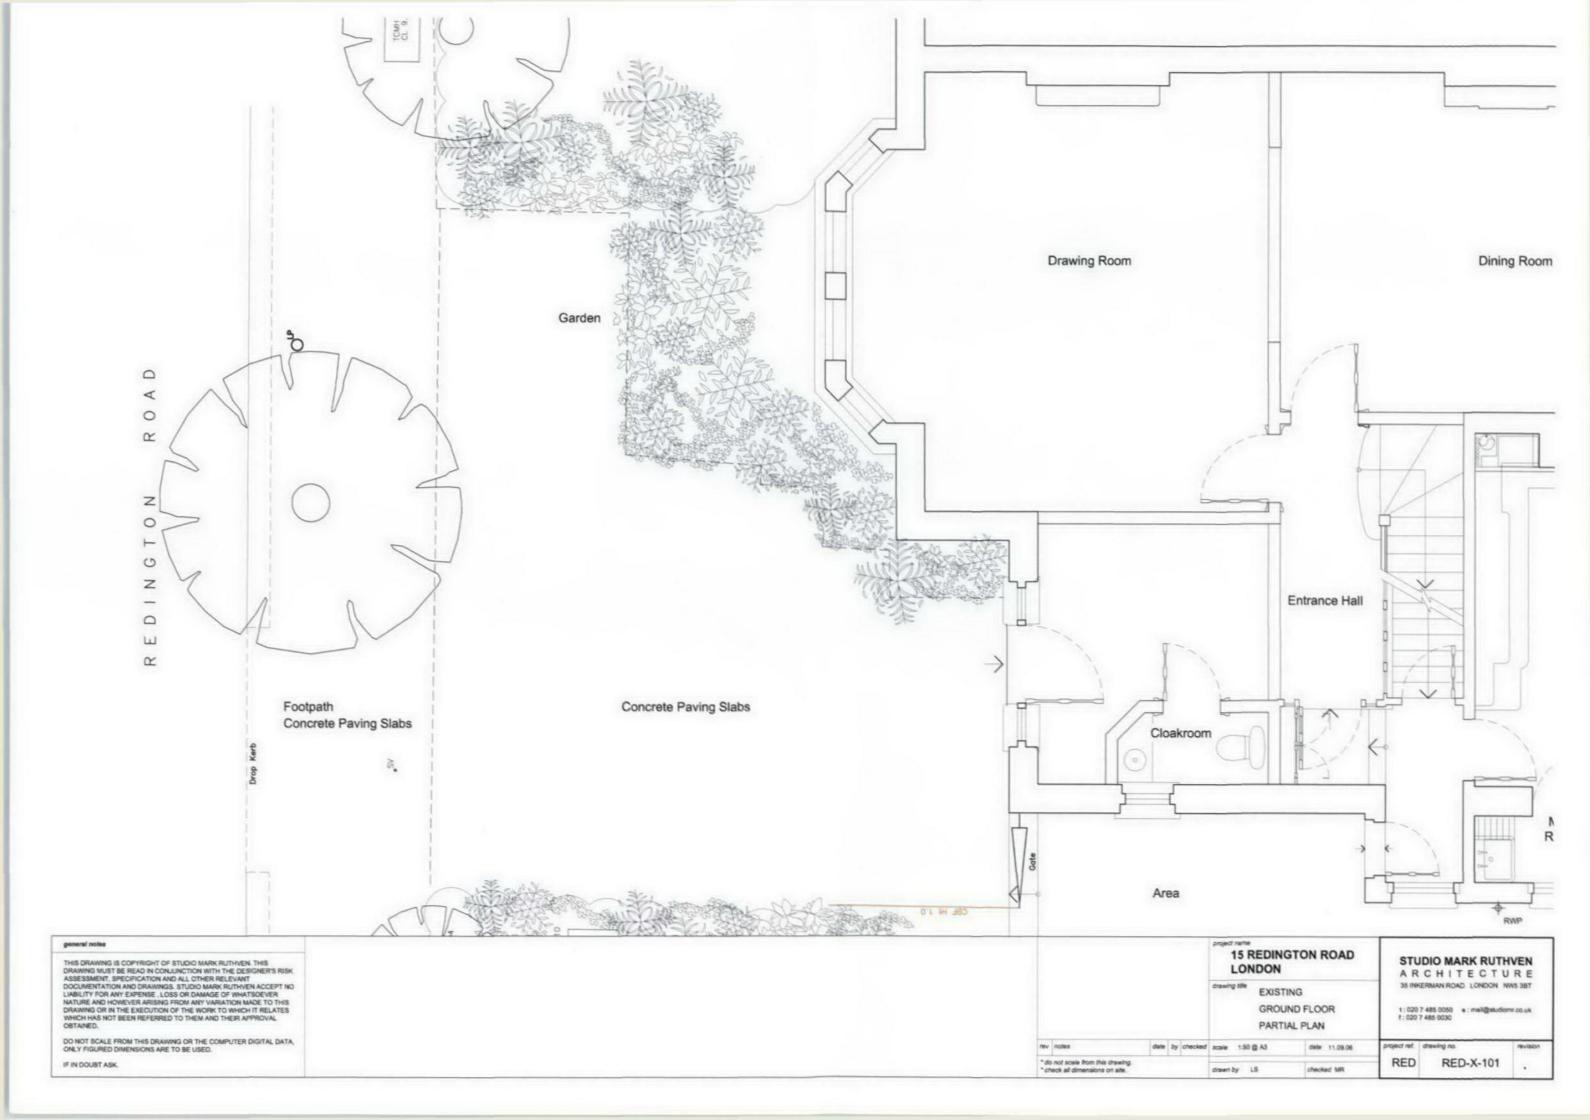



general notes

THIS DRAWING IS COPYRIGHT OF STUDIO MARK RUTHVEN. THIS DRAWING MUST BE READ IN CONJUNCTION WITH THE DESIGNER'S RISK ASSESSMENT, SPECIFICATION AND ALL OTHER RELEVANT DOCUMENTATION AND DRAWINGS. STUDIO MARK RUTHVEN ACCEPT NO LUBILITY FOR ANY EXPENSE, LOSS OR DAMAGE OF WHATSOEVER NATURE AND HOWEVER ARISING FROM ANY VARIATION MADE TO THIS DRAWING OR IN THE EXECUTION OF THE WORK TO WHICH IT RELATES WHICH HAS NOT BEEN REFERRED TO THEM AND THEIR APPROVAL OBTAINED.

DO NOT SCALE FROM THIS DRAWING OR THE COMPUTER DIGITAL DATA, ONLY FIGURED DIMENSIONS ARE TO BE USED.

ONLY FIGURED DIMENSIONS ARE
IF IN DOUBT ASK.

					40.45	EDING DON	STON ROAD	STUDIO MARK RUTHVEN ARCHITECTURE		
				EXISTING FRONT ELEVATION			35 INKERMAN ROAD LONDON NWS 3BT 1: 020 7 485 0050 e : mail@atudiomr.co.uk 1: 020 7 485 0030			
rev	notes	clate	by	checked	scale 1:100	@ A3	date 08.09.06	project ref.	drawing no.	revision
* do not scale from this drawing. * check all dimensions on site.					drawn by LS		checked MR	RED	RED-X-300	