

general notes

THIS DRAWING IS COPYRIGHT OF STUDIO MARK RUTHVEN. THIS DRAWING MUST BE READ IN CONJUNCTION WITH THE DESIGNER'S RISK ASSESSMENT, SPECIFICATION AND ALL OTHER RELEVANT DOCUMENTATION AND DRAWINGS. STUDIO MARK RUTHVEN ACCEPTS NO LIABILITY FOR ANY EXPENSE, LOSS OR DAMAGE OF WHATSOEVER NATURE AND HOWEVER ARISING FROM ANY VARIATION MADE TO THIS DRAWING OR IN THE EXECUTION OF THE WORK TO WHICH IT RELATES WHICH HAS NOT BEEN REFERRED TO THEM AND THEIR APPROVAL OBTAINED.

DO NOT SCALE FROM THIS DRAWING OR THE COMPUTER DIGITAL DATA. ONLY FIGURED DIMENSIONS ARE TO BE USED.

IF IN DOUBT ASK.

project name

**15 REDINGTON ROAD
LONDON**

drawing title

**PROPOSED
LOWER GROUND FLOOR
PLAN**

**STUDIO MARK RUTHVEN
ARCHITECTURE**
35 INKERMAR ROAD LONDON NW5 3BT

t: 020 7 485 0050 e: mail@studiomr.co.uk
f: 020 7 485 0030

rev	notes	date	by	checked	scale	1:50 @ A3	date	11.09.08
	* do not scale from this drawing. * check all dimensions on site.				drawn by	LS	checked	MR

project ref.	drawing no.	revision
RED	RED-100	.

REDINGTON ROAD

Drop Kerb

Footpath
Concrete Paving Slabs

1
RED-201

1
RED-301

Light well

1
RED-301

Concrete Paving Slabs

Drawing Room

1
RED-201

Dining Room

Entrance Hall

Cloakroom

Area

RWP

general notes

THIS DRAWING IS COPYRIGHT OF STUDIO MARK RUTHVEN. THIS DRAWING MUST BE READ IN CONJUNCTION WITH THE DESIGNER'S RISK ASSESSMENT, SPECIFICATION AND ALL OTHER RELEVANT DOCUMENTATION AND DRAWINGS. STUDIO MARK RUTHVEN ACCEPT NO LIABILITY FOR ANY EXPENSE, LOSS OR DAMAGE OF WHATSOEVER NATURE AND HOWEVER ARISING FROM ANY VARIATION MADE TO THIS DRAWING OR IN THE EXECUTION OF THE WORK TO WHICH IT RELATES WHICH HAS NOT BEEN REFERRED TO THEM AND THEIR APPROVAL OBTAINED.

DO NOT SCALE FROM THIS DRAWING OR THE COMPUTER DIGITAL DATA. ONLY FIGURED DIMENSIONS ARE TO BE USED.

IF IN DOUBT ASK.

project name

**15 REDINGTON ROAD
LONDON**

drawing title

**PROPOSED
GROUND FLOOR
PARTIAL PLAN**

**STUDIO MARK RUTHVEN
ARCHITECTURE**

35 INKERMAR ROAD LONDON NW5 3BT

t: 020 7 485 0050 e: mark@studiomr.co.uk
f: 020 7 485 0030

rev notes date by checked


scale 1:50 @ A3 date 11.09.06

project ref. drawing no. revision

* do not scale from this drawing.
* check all dimensions on site.

drawn by LS checked MR

RED RED-101

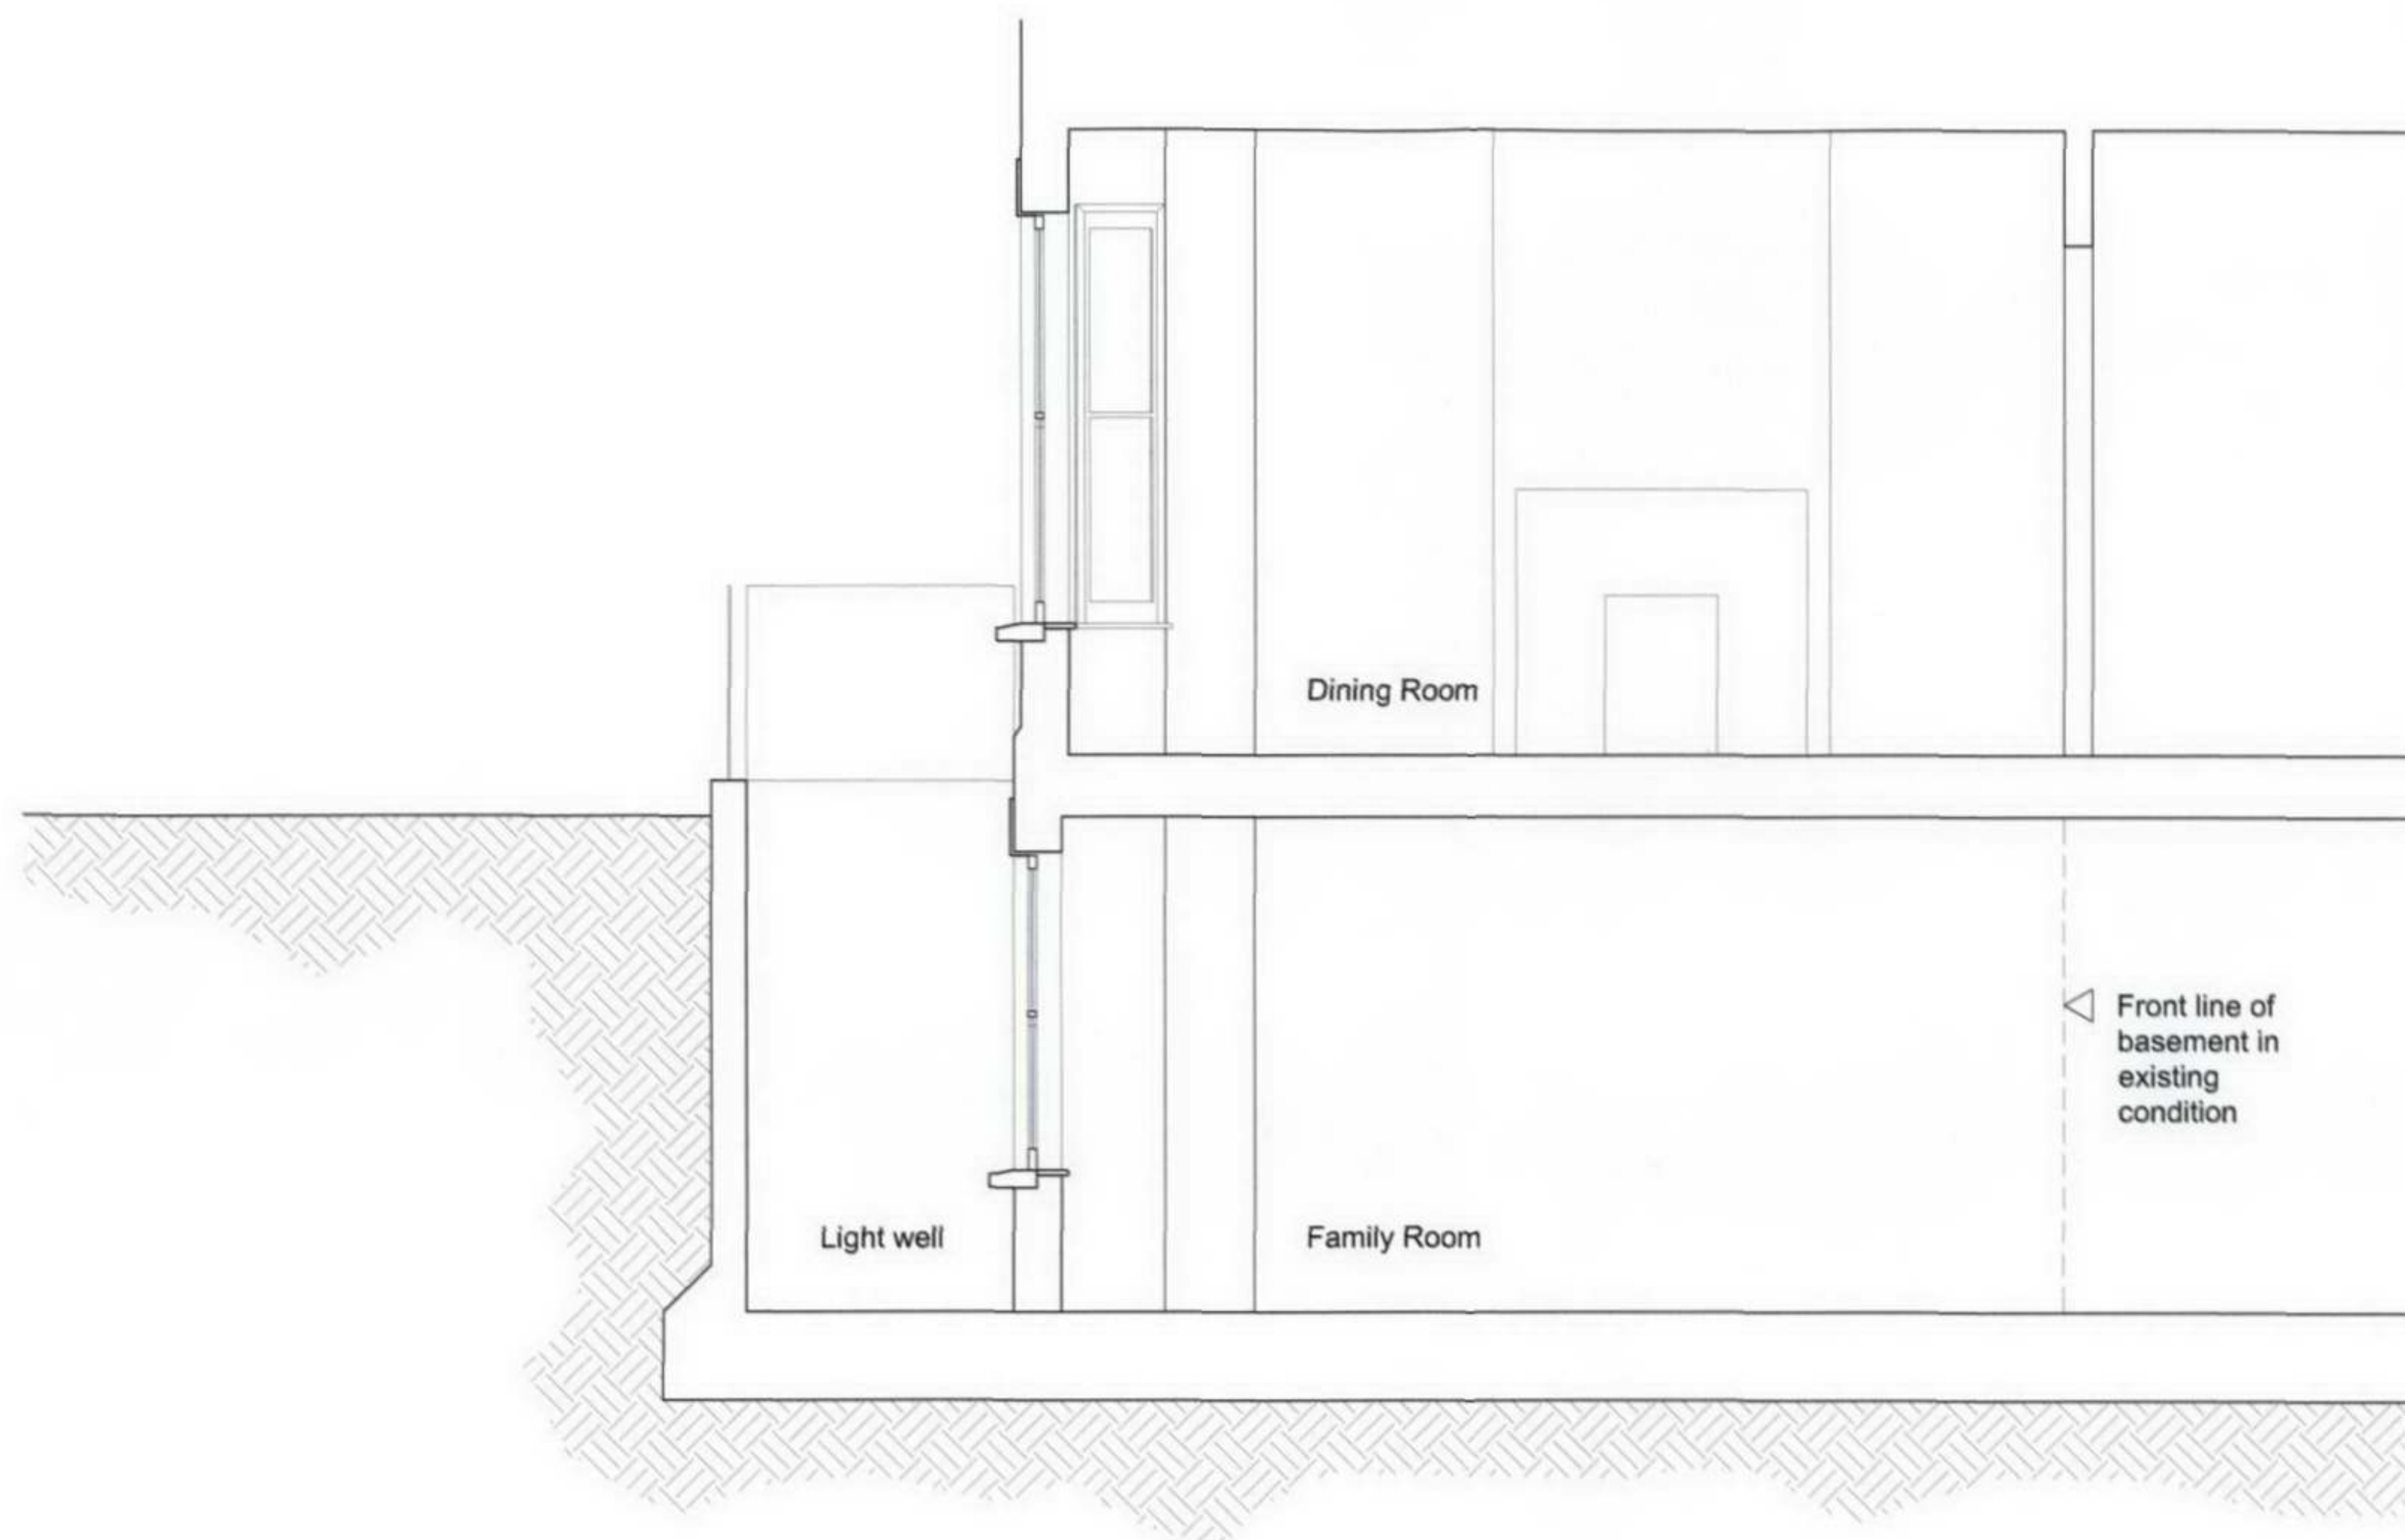

general notes

THIS DRAWING IS COPYRIGHT OF STUDIO MARK RUTHVEN. THIS DRAWING MUST BE READ IN CONJUNCTION WITH THE DESIGNER'S RISK ASSESSMENT, SPECIFICATION AND ALL OTHER RELEVANT DOCUMENTATION AND DRAWINGS. STUDIO MARK RUTHVEN ACCEPT NO LIABILITY FOR ANY EXPENSE, LOSS OR DAMAGE OF WHATSOEVER NATURE AND HOWEVER ARISING FROM ANY VARIATION MADE TO THIS DRAWING OR IN THE EXECUTION OF THE WORK TO WHICH IT RELATES WHICH HAS NOT BEEN REFERRED TO THEM AND THEIR APPROVAL OBTAINED.

DO NOT SCALE FROM THIS DRAWING OR THE COMPUTER DIGITAL DATA. ONLY FIGURED DIMENSIONS ARE TO BE USED.

IF IN DOUBT ASK.

rev	notes	date	by	checked
	* do not scale from this drawing. * check all dimensions on site.			

project name

**15 REDINGTON ROAD
LONDON**

drawing title

**SECTION THROUGH
PROPOSED BASEMENT
EXTENSION**

scale 1:50 @ A3

date 11.09.06

drawn by LS

checked MR

**STUDIO MARK RUTHVEN
ARCHITECTURE**
35 INKERMAR ROAD LONDON NW5 3BT

t: 020 7 485 0050 e: mail@studiomr.co.uk
f: 020 7 485 0030

project ref.	drawing no.	revision
RED	RED-200	.



general notes

THIS DRAWING IS COPYRIGHT OF STUDIO MARK RUTHVEN. THIS DRAWING MUST BE READ IN CONJUNCTION WITH THE DESIGNER'S RISK ASSESSMENT, SPECIFICATION AND ALL OTHER RELEVANT DOCUMENTATION AND DRAWINGS. STUDIO MARK RUTHVEN ACCEPTS NO LIABILITY FOR ANY EXPENSE, LOSS OR DAMAGE OF WHATSOEVER NATURE AND HOWEVER ARISING FROM ANY VARIATION MADE TO THIS DRAWING OR IN THE EXECUTION OF THE WORK TO WHICH IT RELATES WHICH HAS NOT BEEN REFERRED TO THEM AND THEIR APPROVAL OBTAINED.

DO NOT SCALE FROM THIS DRAWING OR THE COMPUTER DIGITAL DATA. ONLY FIGURED DIMENSIONS ARE TO BE USED.

IF IN DOUBT ASK.

rev	notes	date	by	checked	scale	1:50 @ A3	date	06.09.06	project ref.	drawing no.	revision
	* do not scale from this drawing * check all dimensions on site.				drawn by	LS	checked	MR	RED	RED_300	.

project name
**15 REDINGTON ROAD
LONDON**

drawing title
**PROPOSED
FRONT ELEVATION**

**STUDIO MARK RUTHVEN
ARCHITECTURE**
35 INKERMAR ROAD LONDON NW5 3BT

t: 020 7 485 0050 e: mail@studiomr.co.uk
f: 020 7 485 0030



general notes

THIS DRAWING IS COPYRIGHT OF STUDIO MARK RUTHVEN. THIS DRAWING MUST BE READ IN CONJUNCTION WITH THE DESIGNER'S RISK ASSESSMENT, SPECIFICATION AND ALL OTHER RELEVANT DOCUMENTATION AND DRAWINGS. STUDIO MARK RUTHVEN ACCEPTS NO LIABILITY FOR ANY EXPENSE, LOSS OR DAMAGE OF WHATSOEVER NATURE AND HOWEVER ARISING FROM ANY VARIATION MADE TO THIS DRAWING OR IN THE EXECUTION OF THE WORK TO WHICH IT RELATES WHICH HAS NOT BEEN REFERRED TO THEM AND THEIR APPROVAL OBTAINED.

DO NOT SCALE FROM THIS DRAWING OR THE COMPUTER DIGITAL DATA. ONLY FIGURED DIMENSIONS ARE TO BE USED.

IF IN DOUBT ASK.

project name

**15 REDINGTON ROAD
LONDON**

drawing title

**PROPOSED
SECTION**

**STUDIO MARK RUTHVEN
ARCHITECTURE**

35 INKERMANS ROAD LONDON NW5 3BT

t: 020 7 485 0050 e: mail@studiomr.co.uk
f: 020 7 485 0030

rev	notes	date	by	checked	scale	1:50 @ A3	date	08.09.06	project ref.	drawing no.	revision
	* do not scale from this drawing. * check all dimensions on site.				drawn by	LS	checked	MR	RED	RED_301	.