



Dunrobin Court Proposed Development

Floor Plans

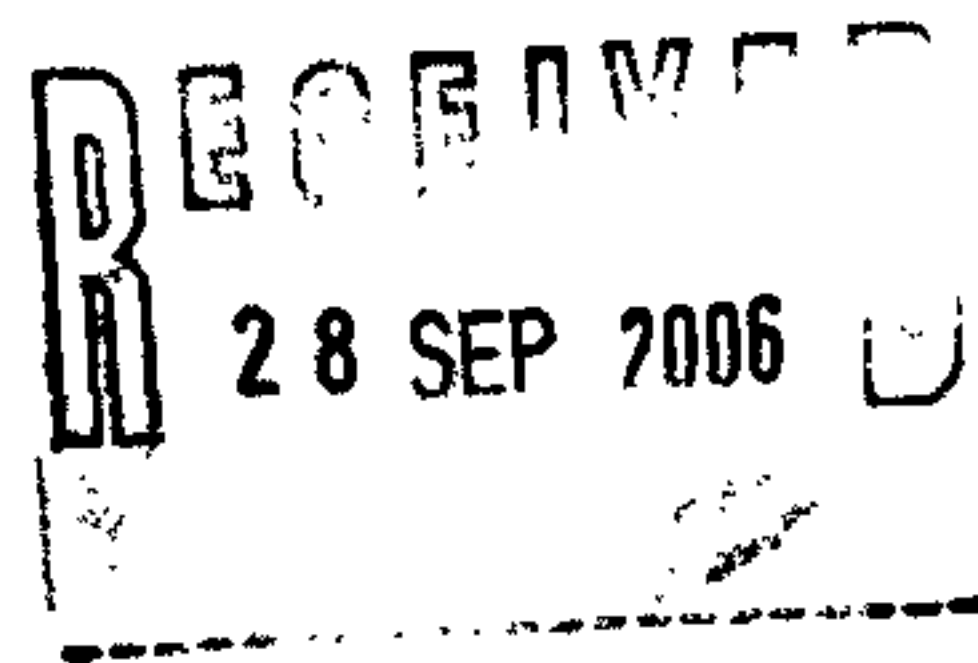


September 2006


1. Current Ground Floor Plan

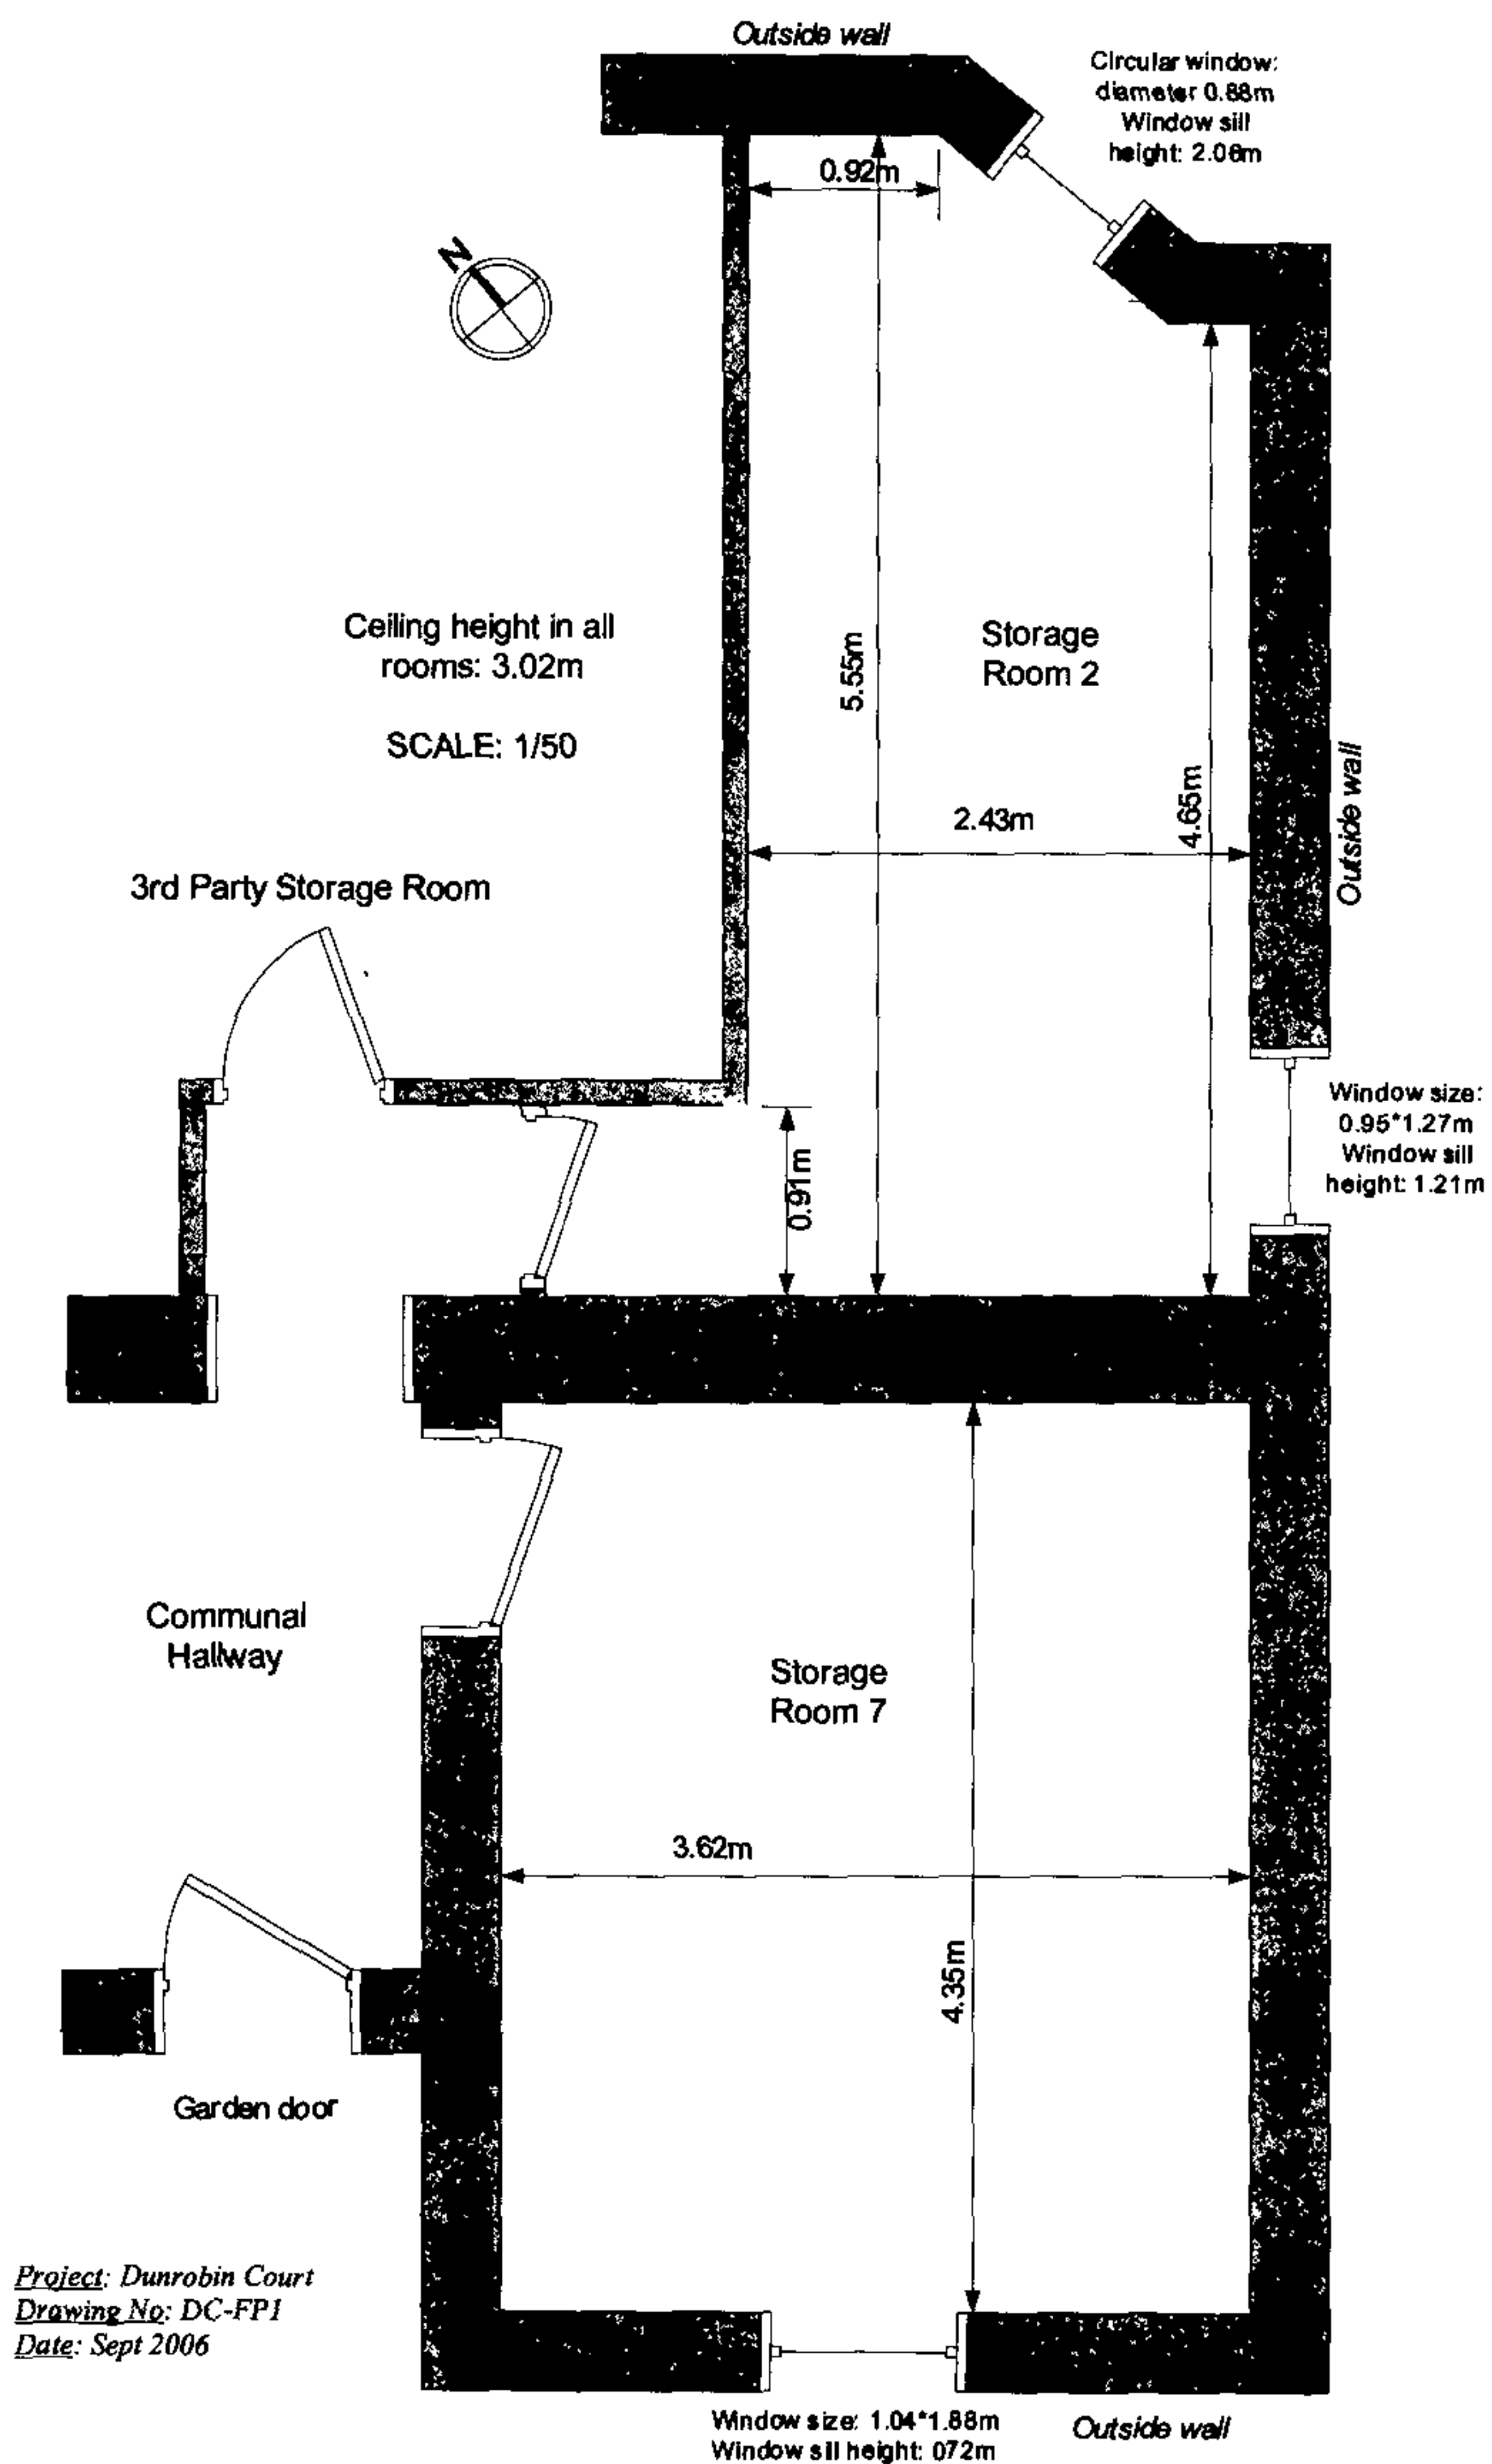

2. Proposed Ground Floor Plan

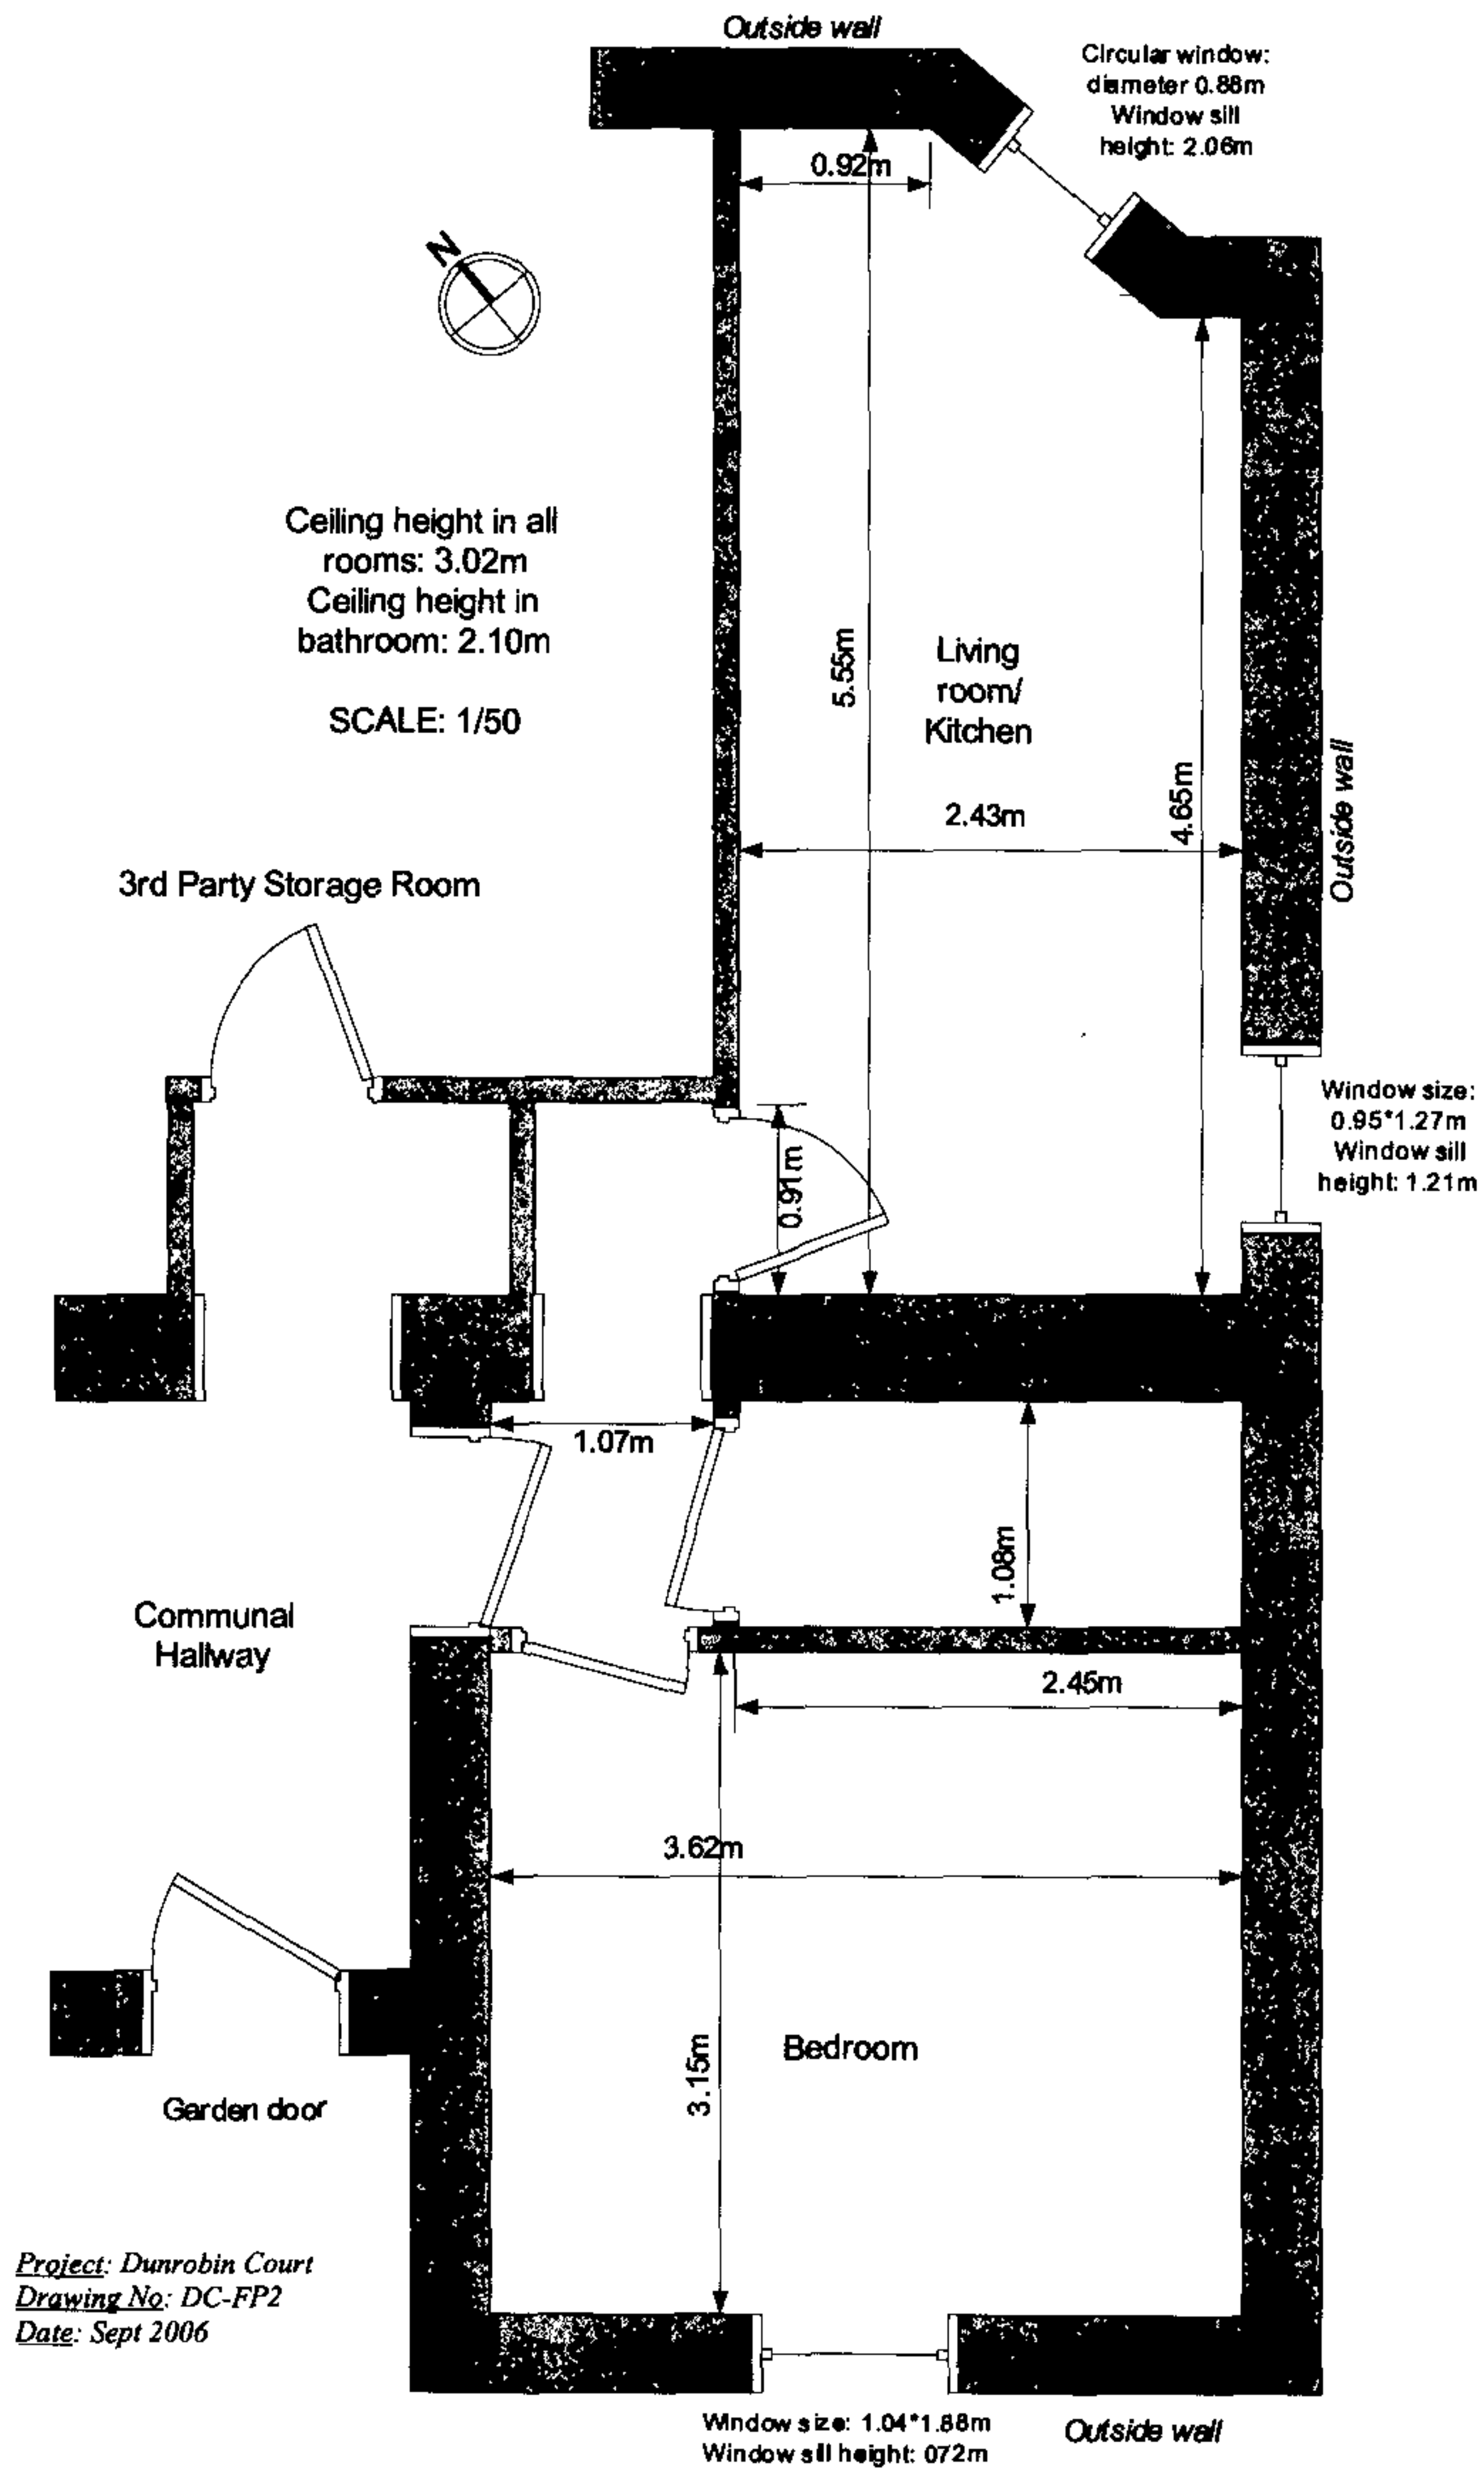


3. Proposed Floor Plan – with furniture

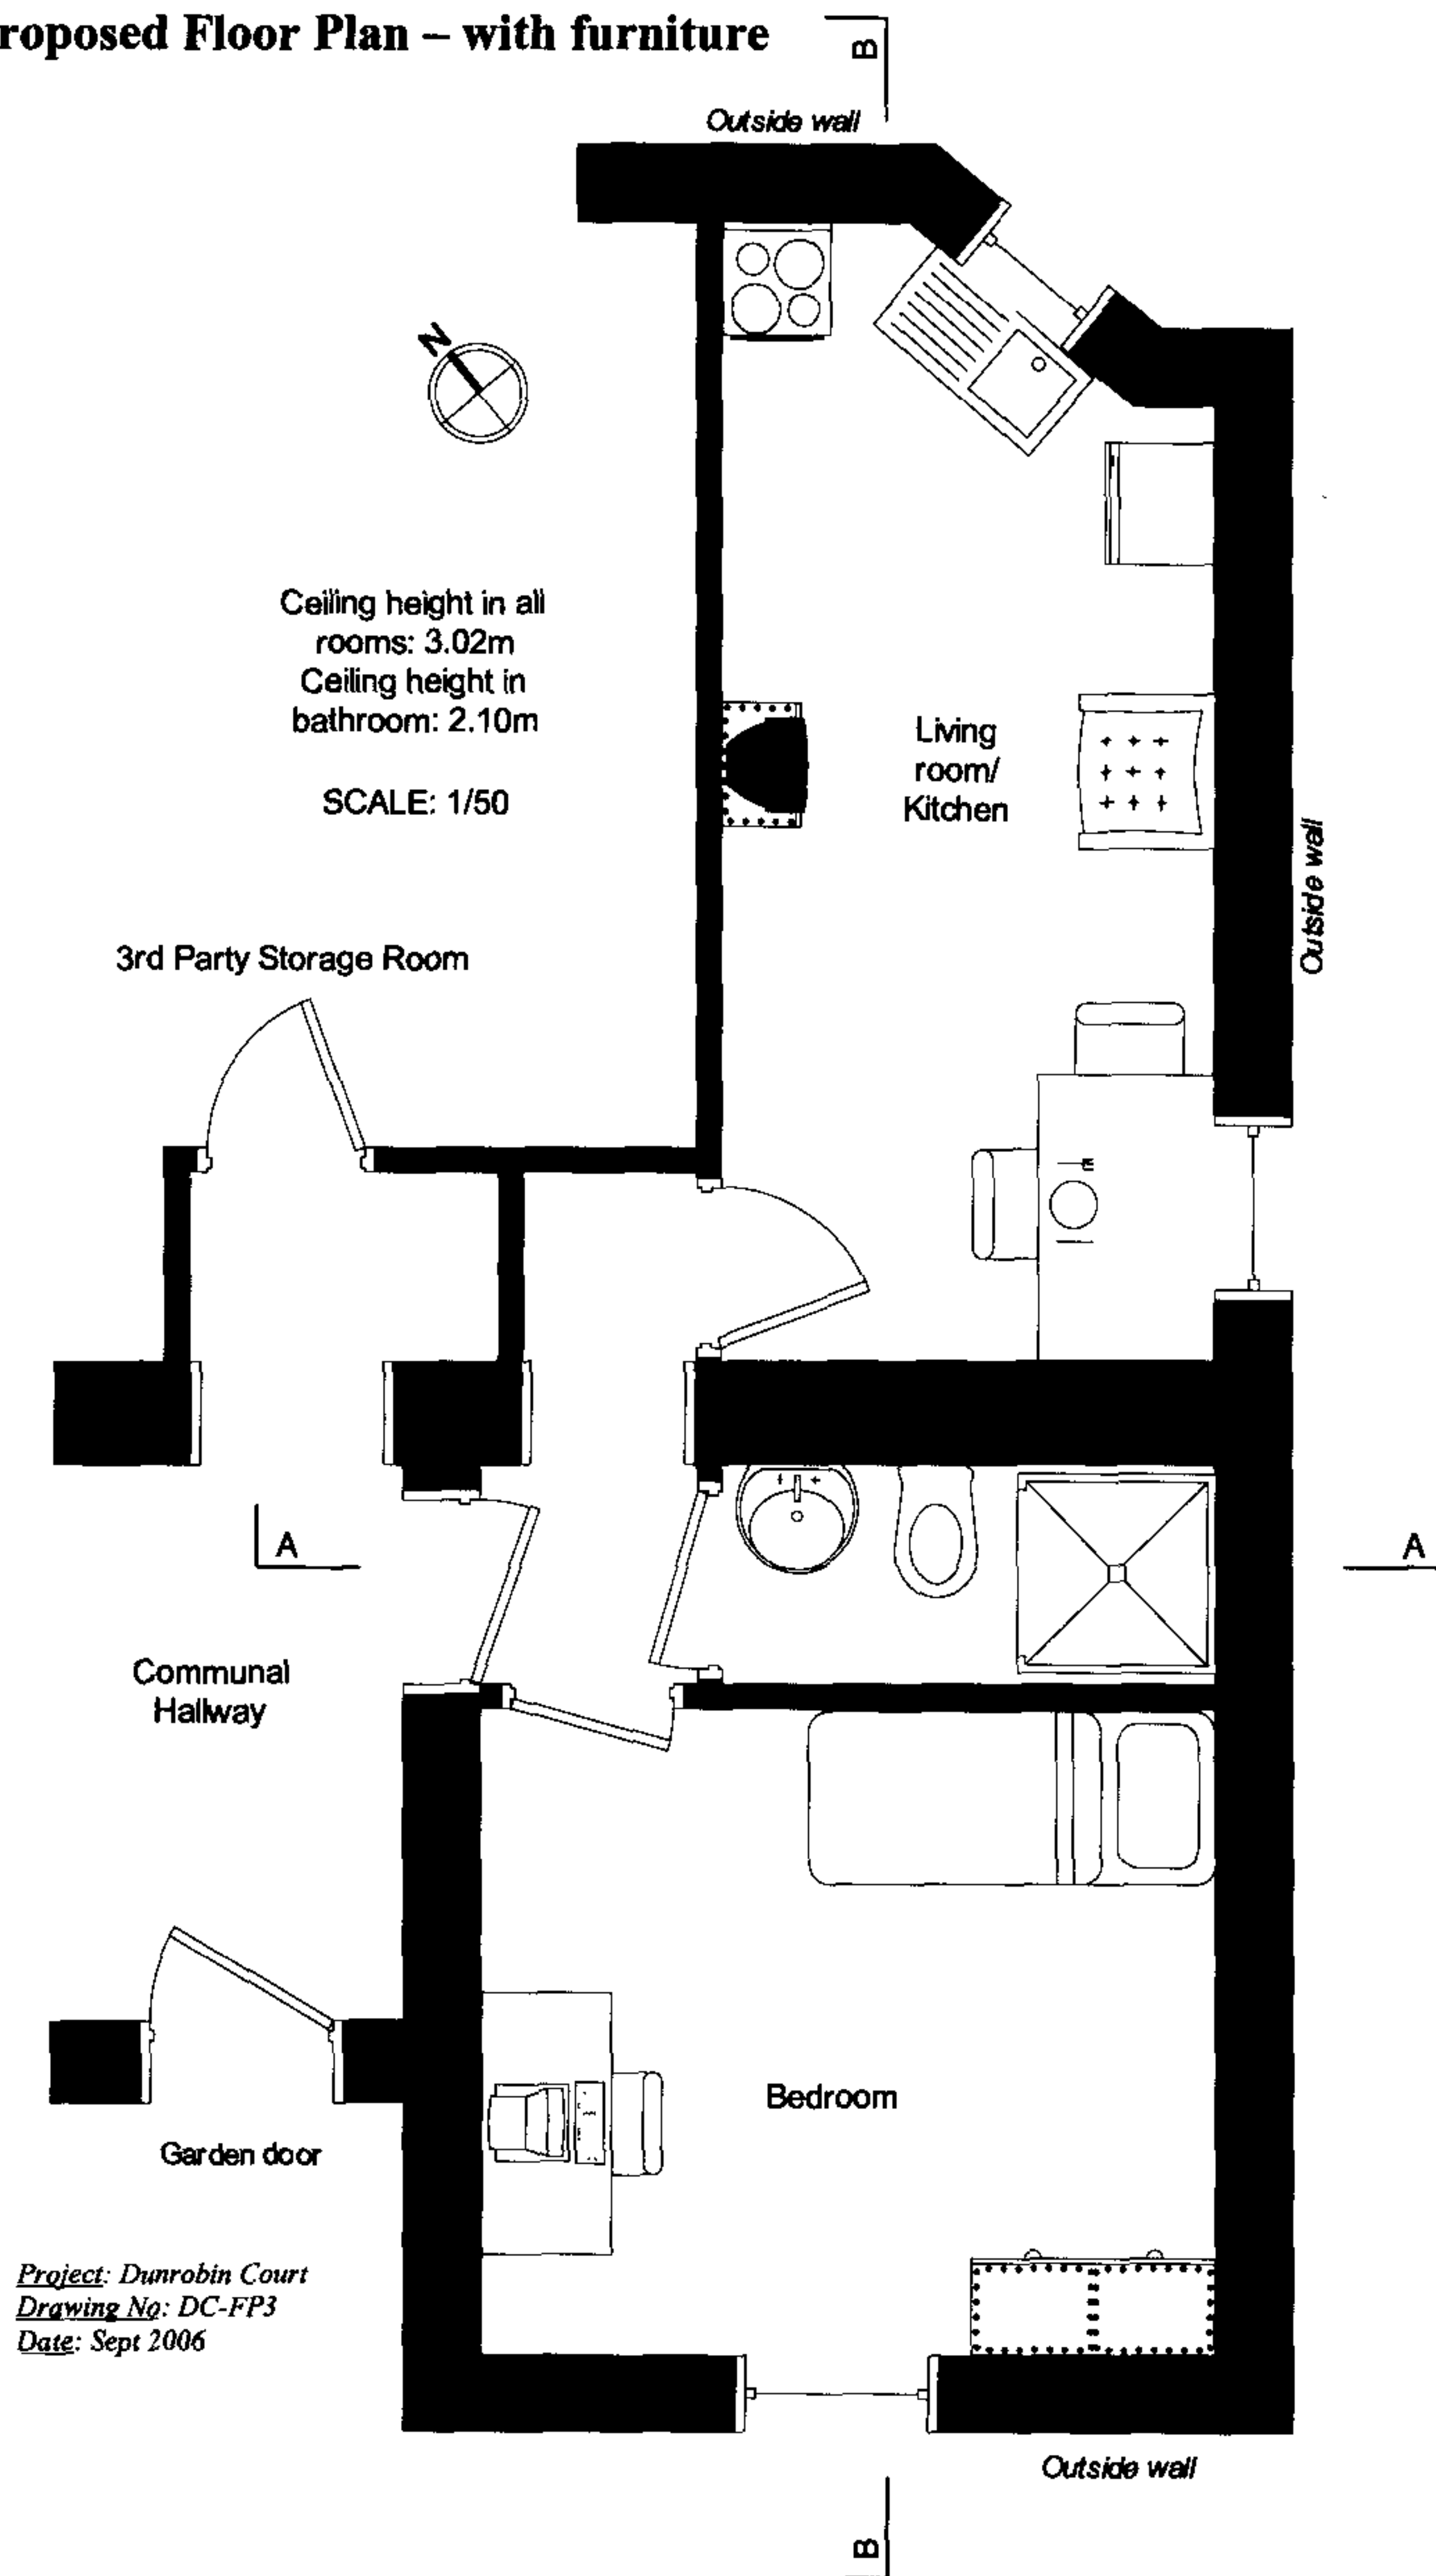

4. Section Plan A.A - Proposed


Note: the existing section is identical to the proposed one without the new bathroom door, partition wall and bathroom ceiling. The overall ceiling height remains unchanged.

*Project: Dunrobin Court
Drawing No: DC-FP4
Date: Sept 2006*

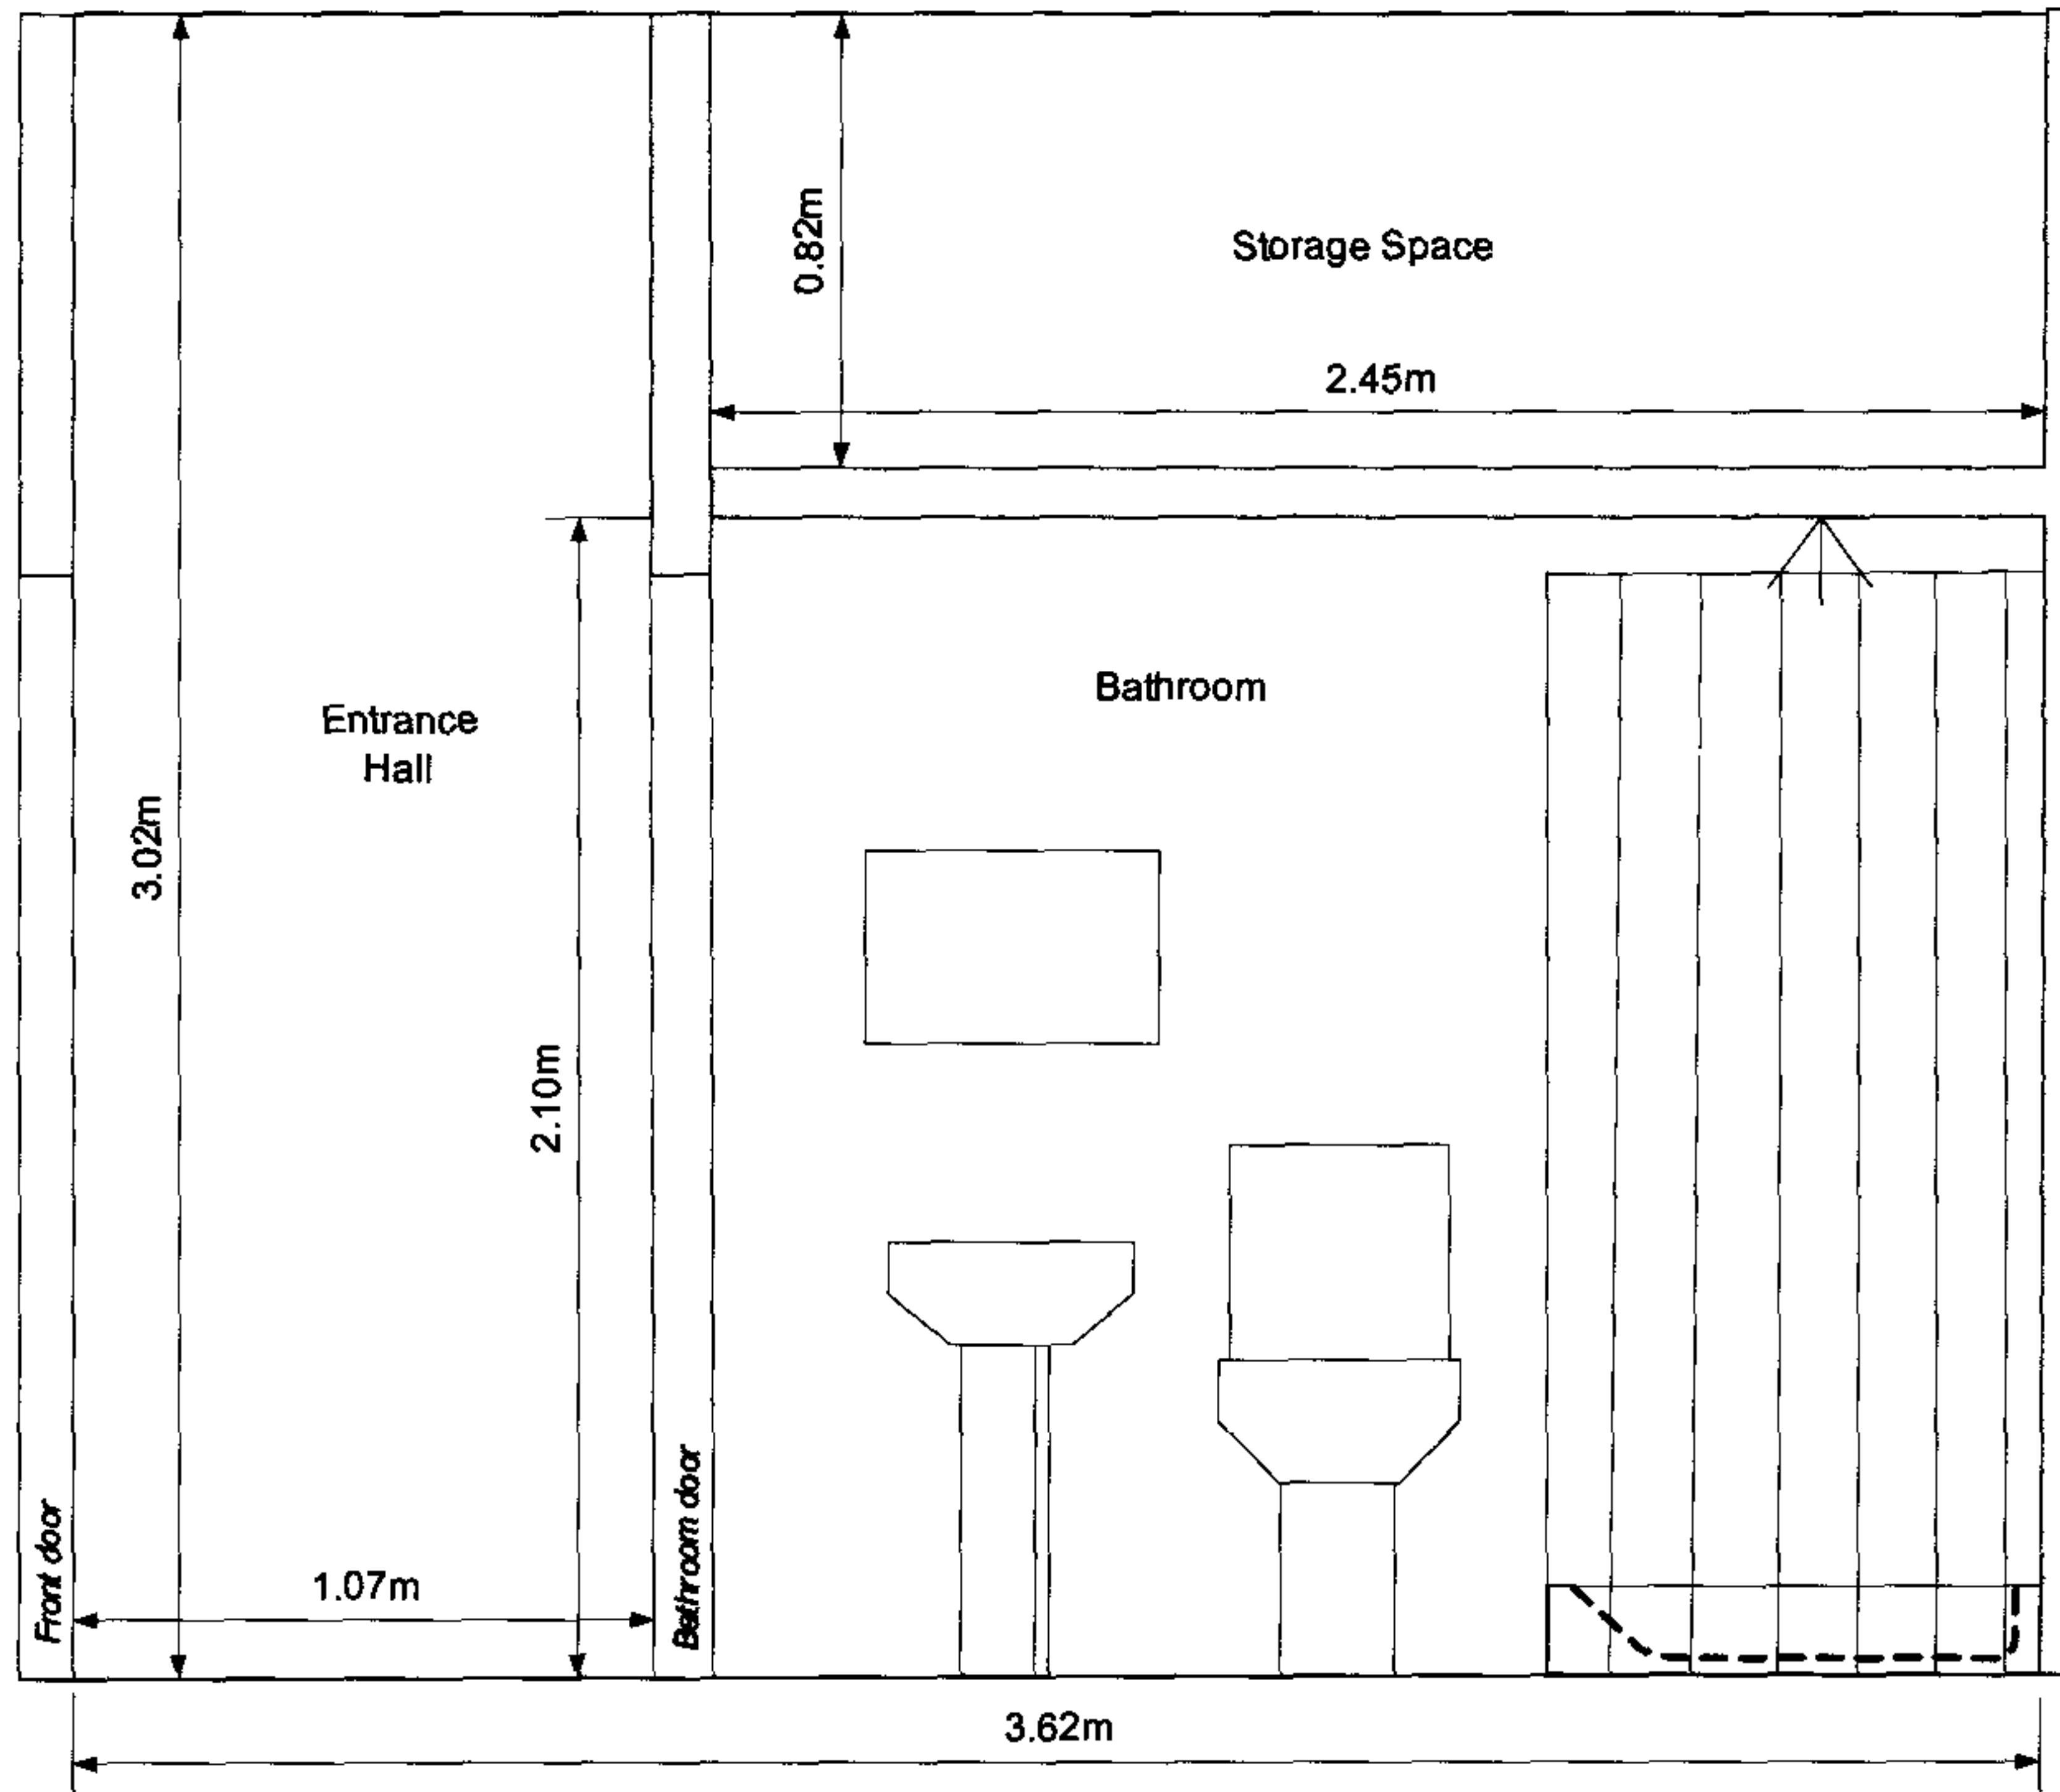

Scale 1:20

5. Section Plan B.B - Proposed

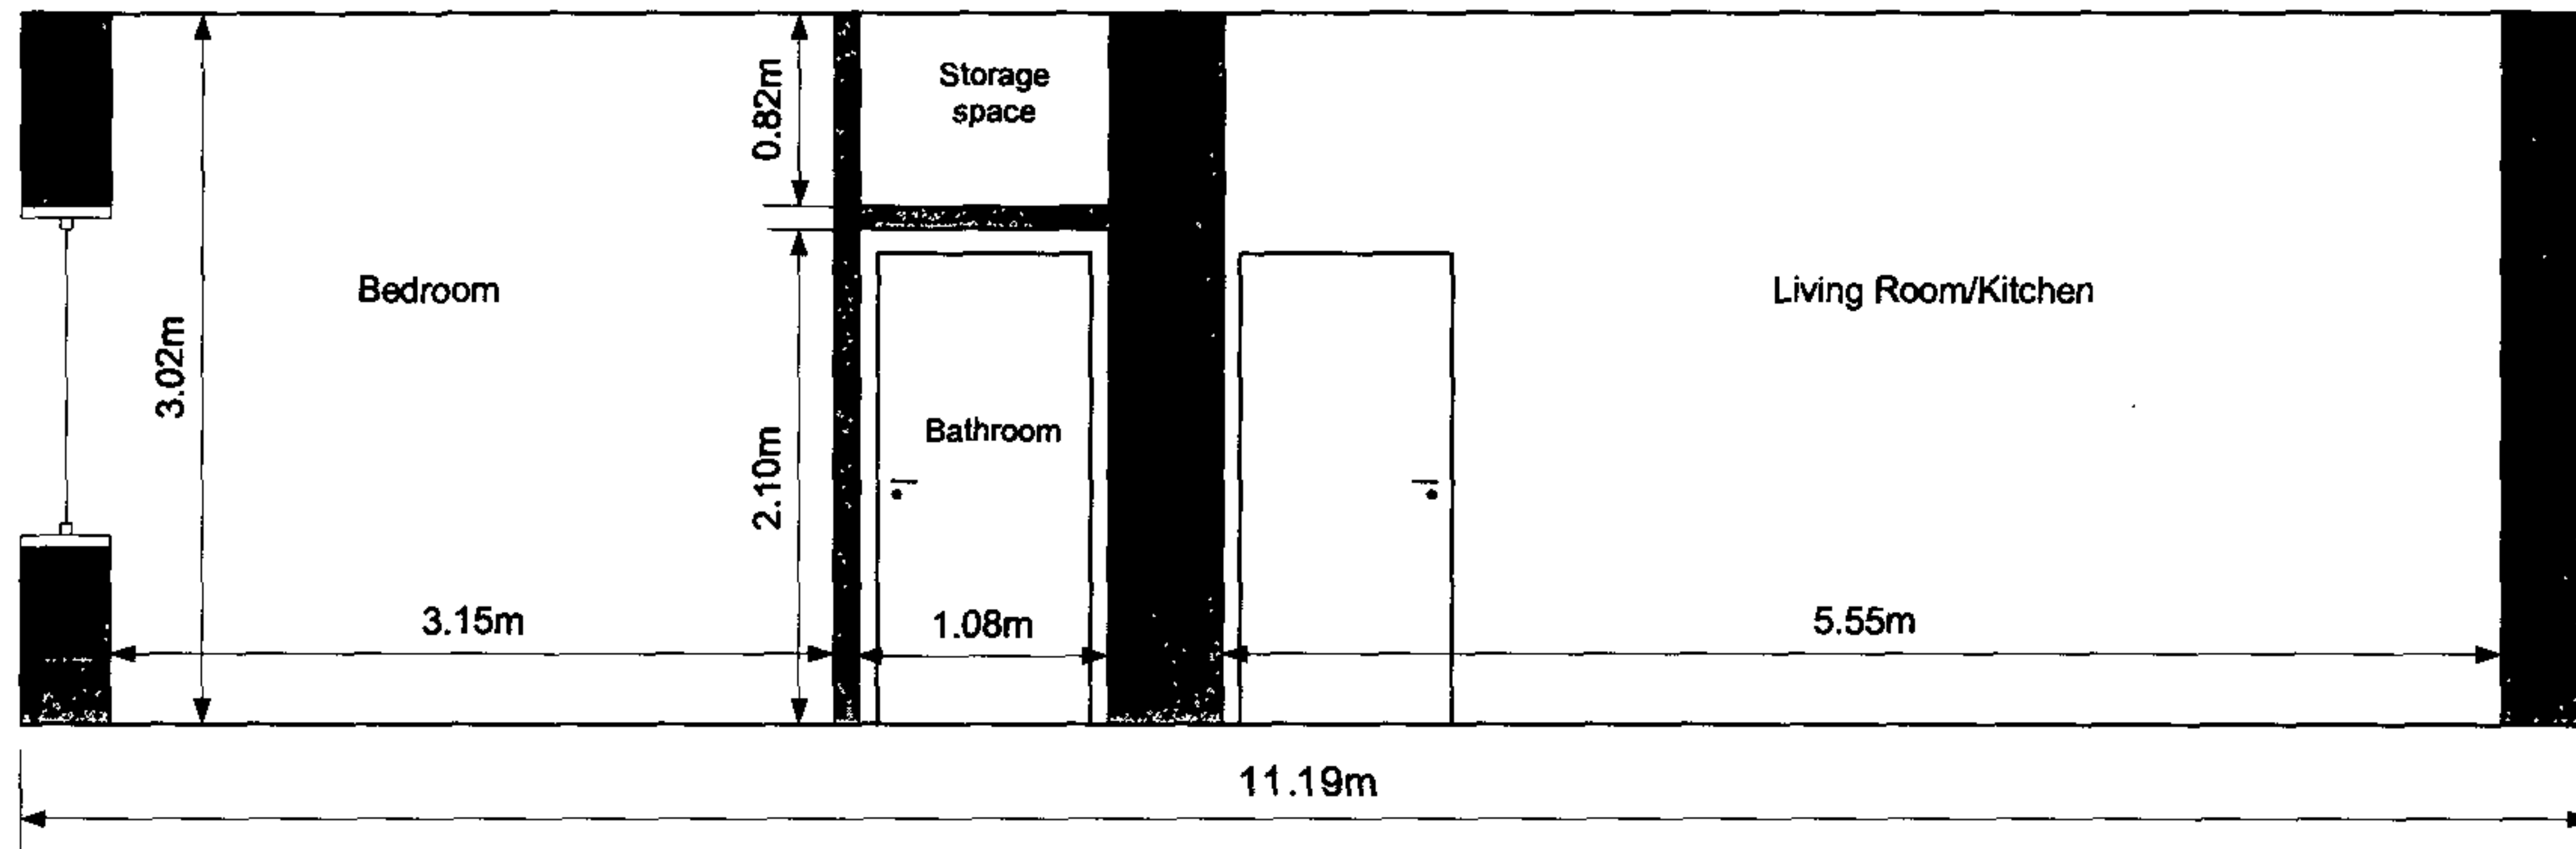


Scale 1:50


Note: the existing section is identical to the proposed one without the new bathroom door, partition wall and bathroom ceiling. The overall ceiling height remains unchanged.

*Project: Dunrobin Court
Drawing No: DC-FP5
Date: Sept 2006*

6. Site Plan – Current Ground Floor

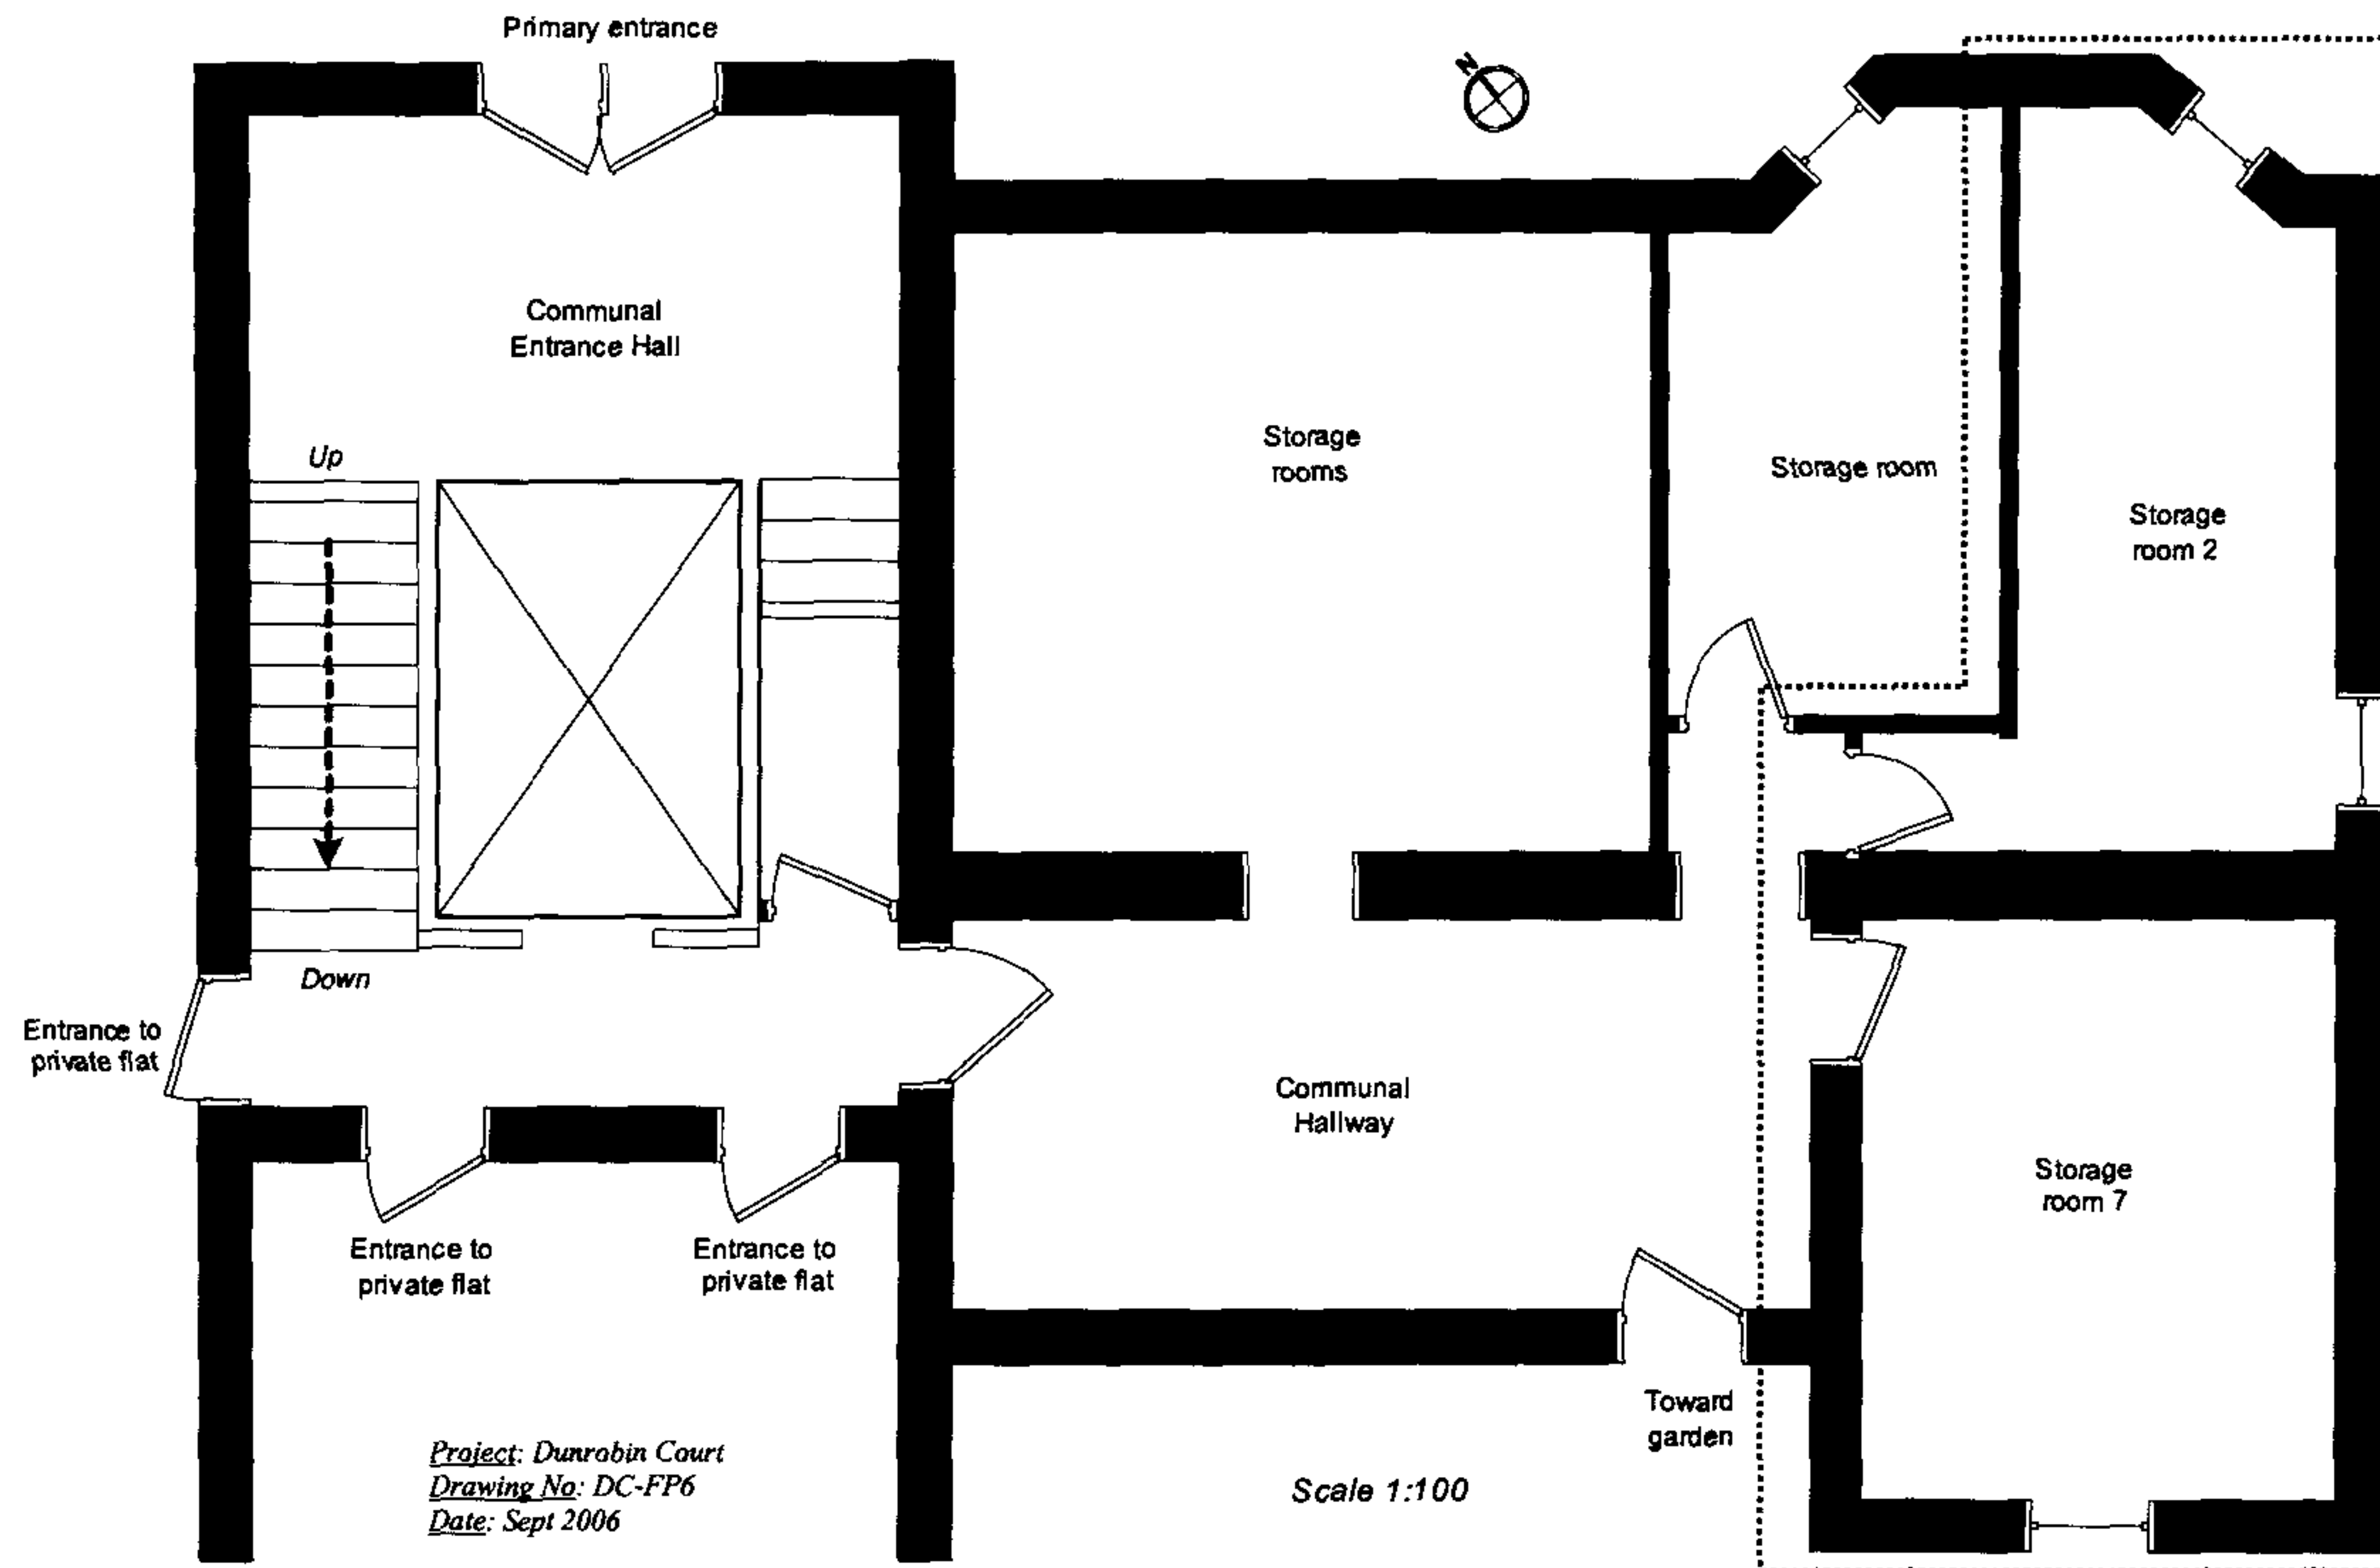

7. Site Plan – Proposed Ground Floor

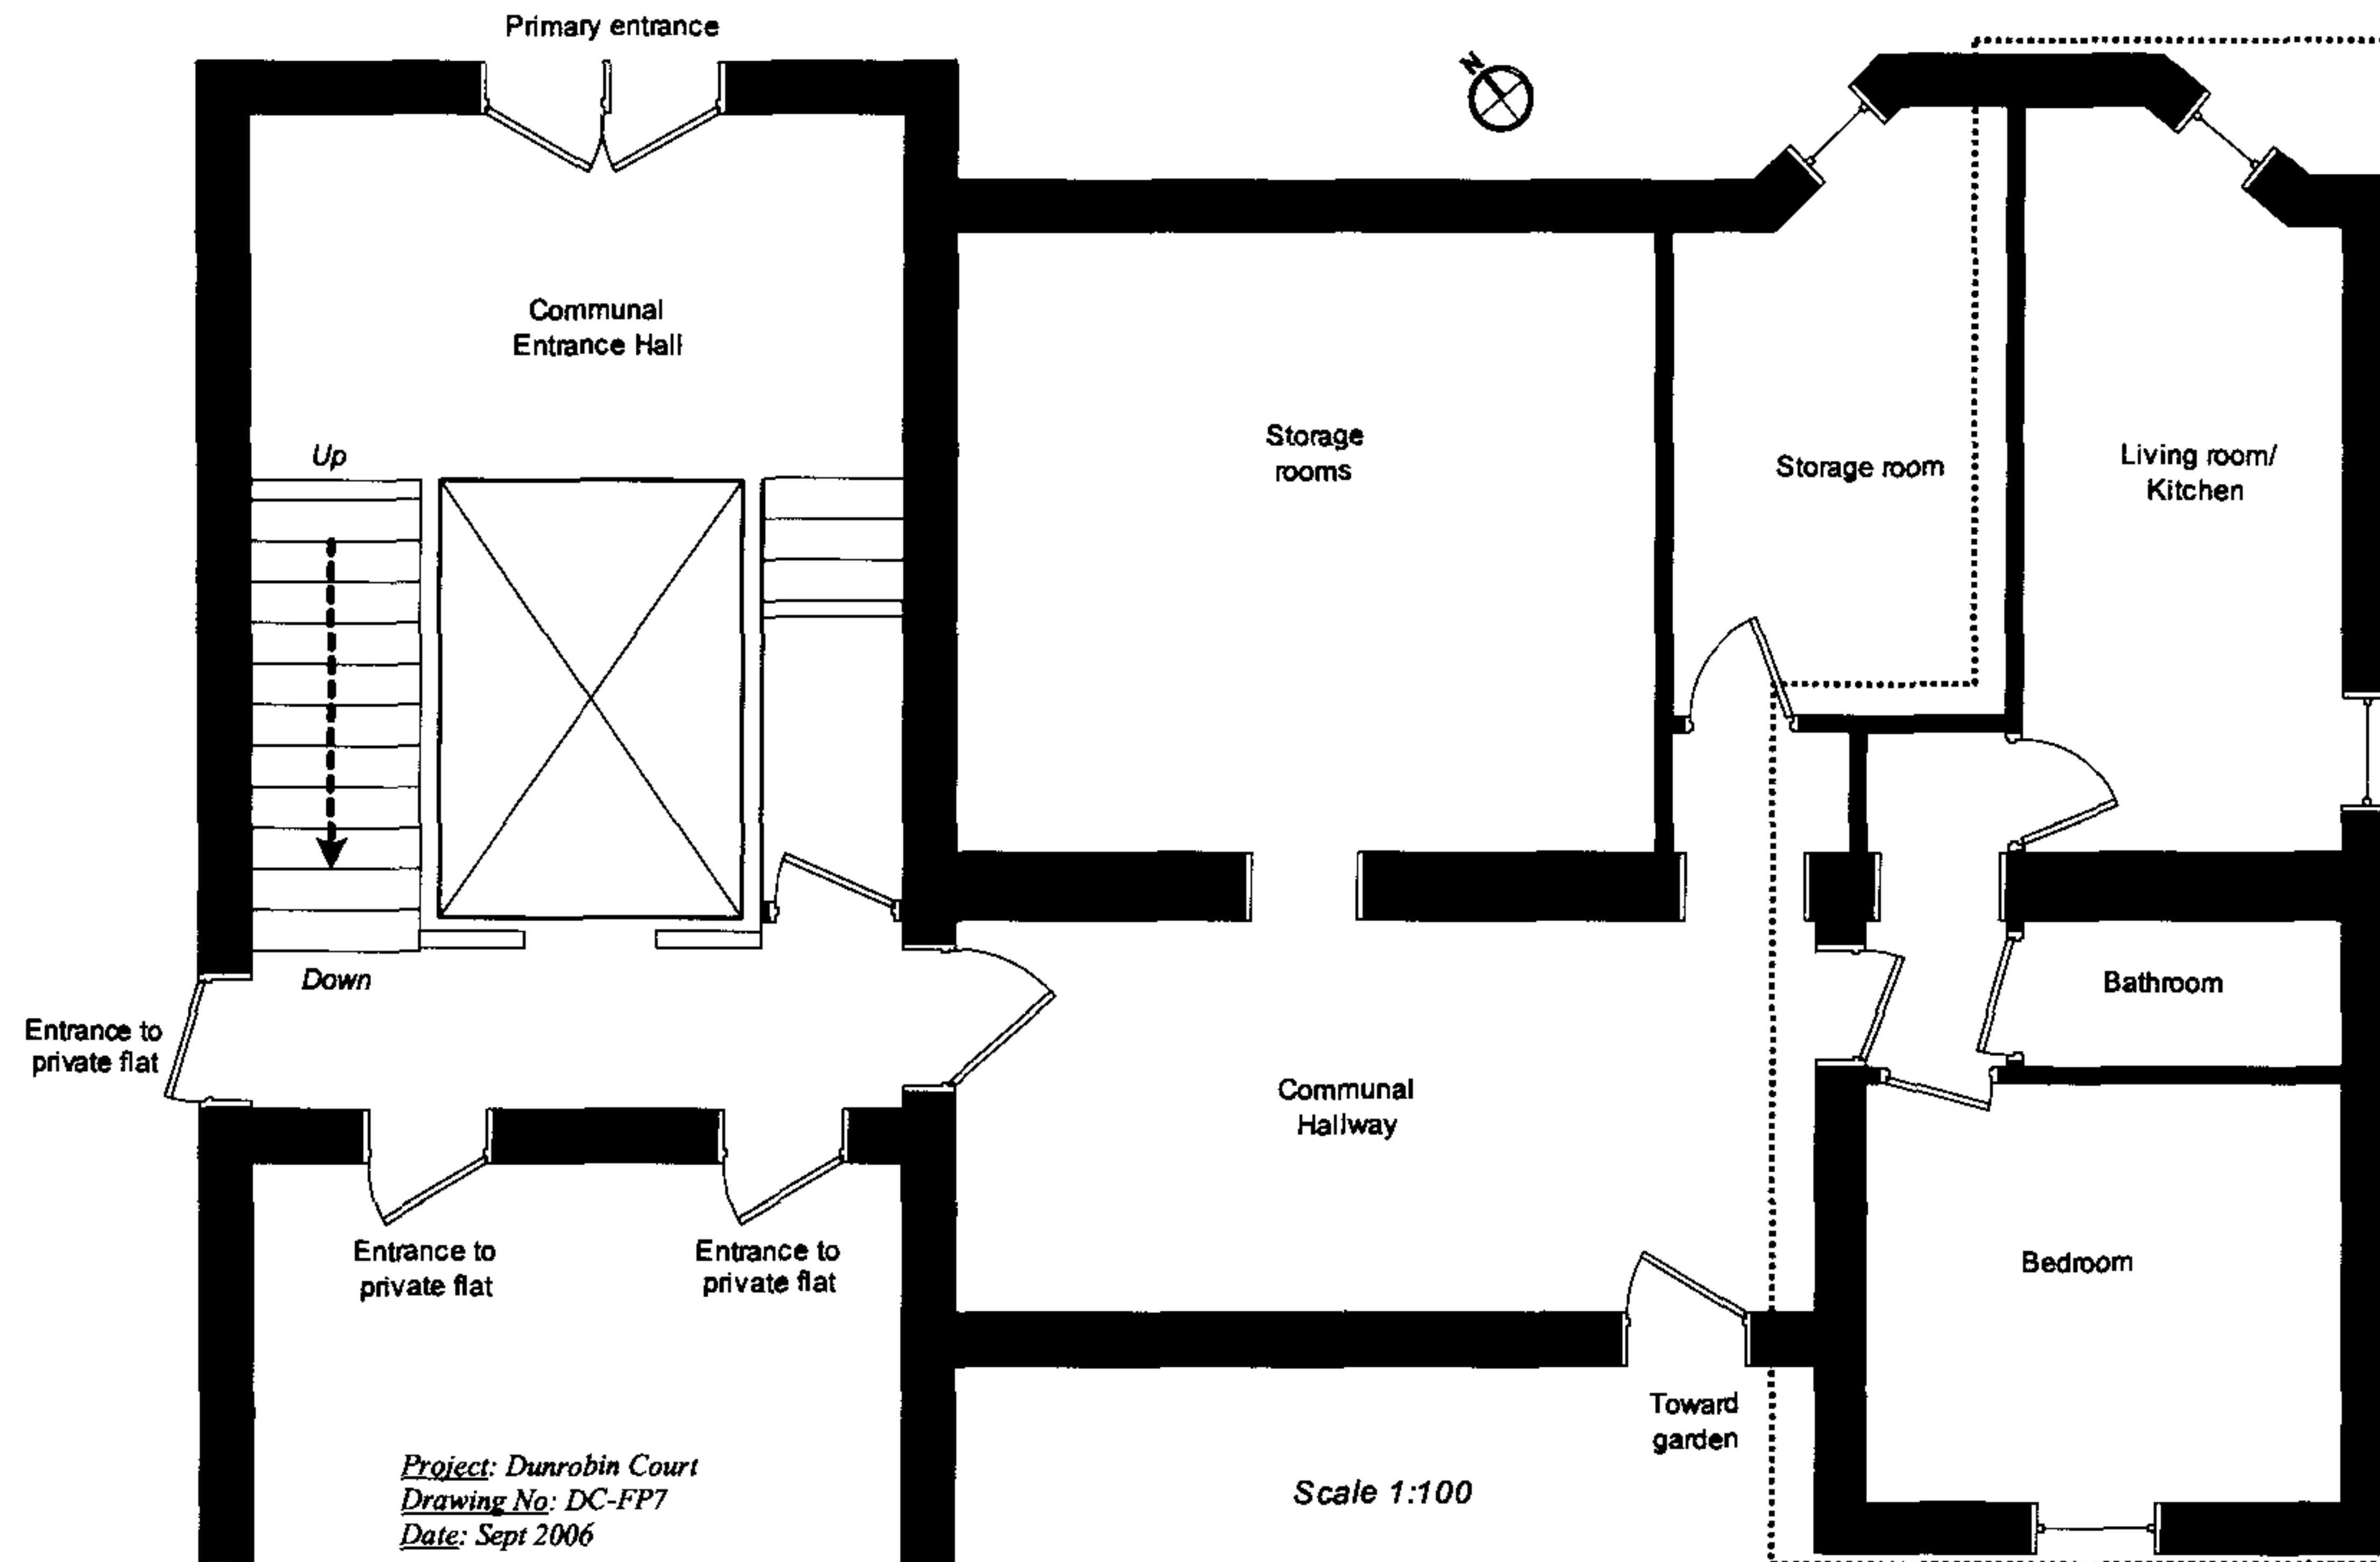

8. Site Plan – Floor Above *(please note there is no floor below)*

