


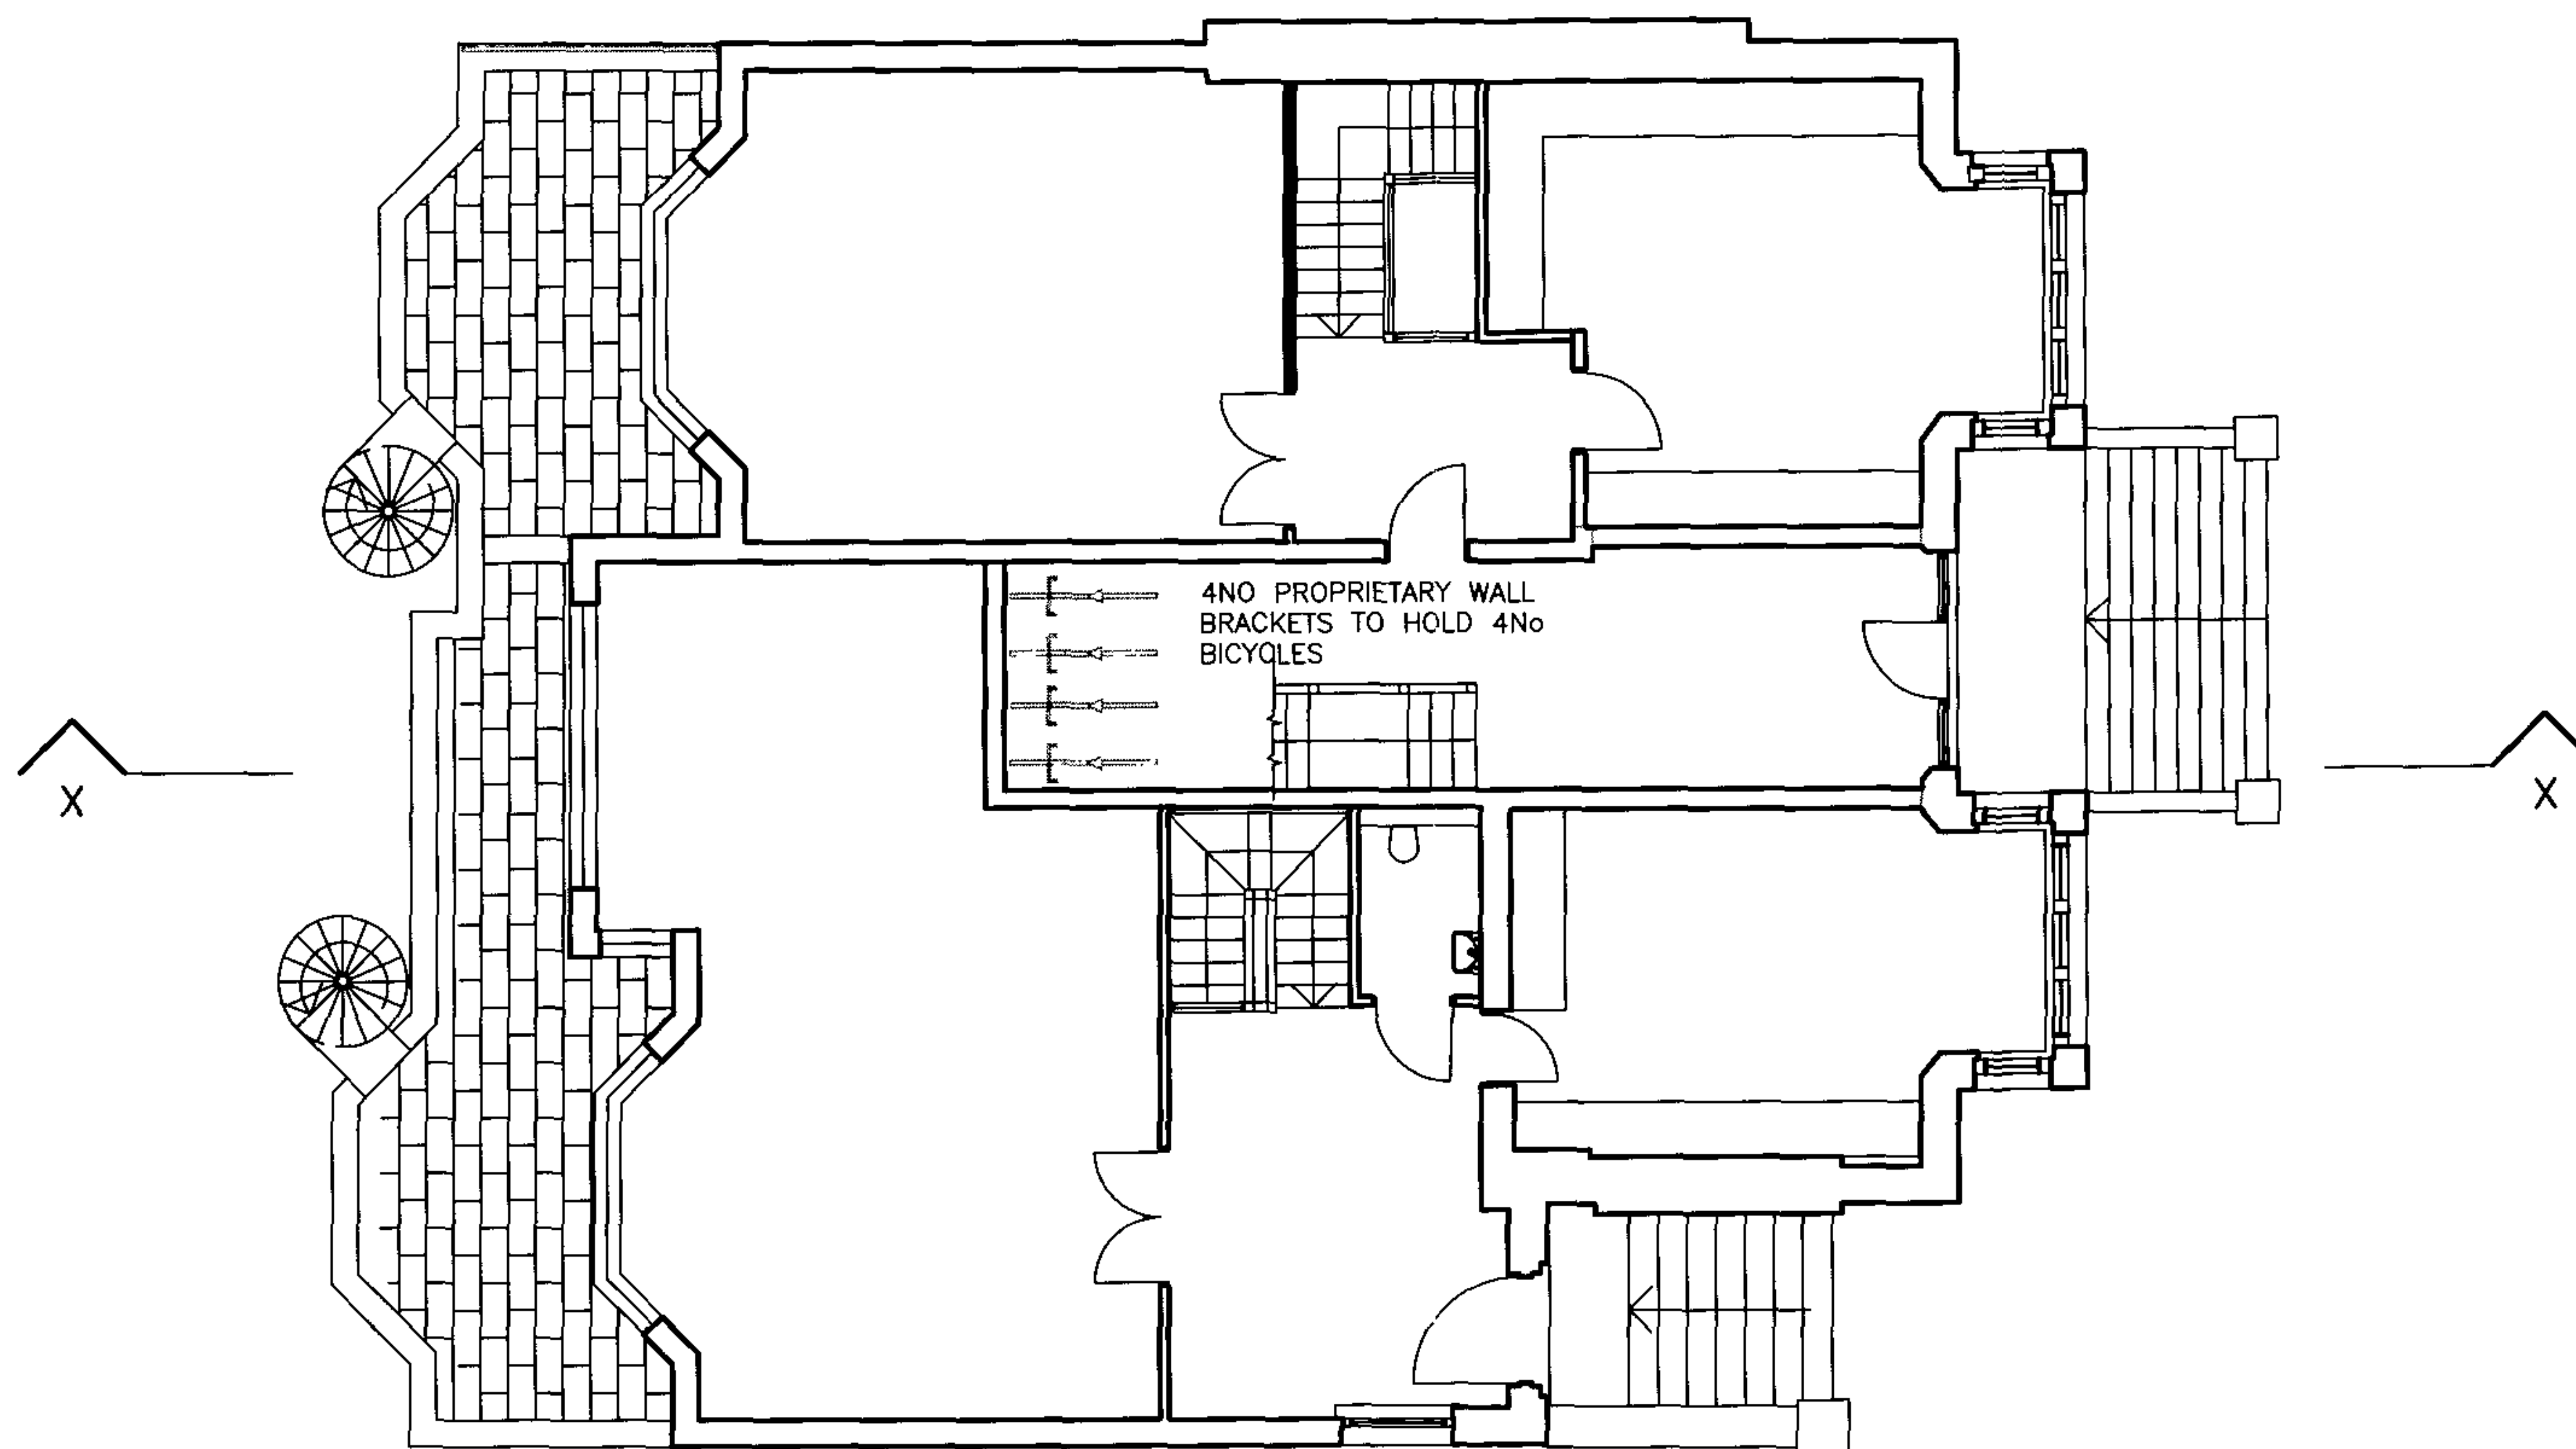

UPPER GROUND FLOOR PLAN



6 FIELD WAY  
CAMBRIDGE  
CB1 8RW

TEL 01223 411631  
MOBILE 07860 650239  
FAX 01223 512078

GCK ARCHITECTS LIMITED

Project: 27 FITZJOHNS AVENUE  
LONDON NW3

Title: PROPOSED BIKE STORE-PLAN

Scale 1:100@A3

Date SEPT 2006


Project No:

Dwg Rev

Type Elem No.

78(PL).16



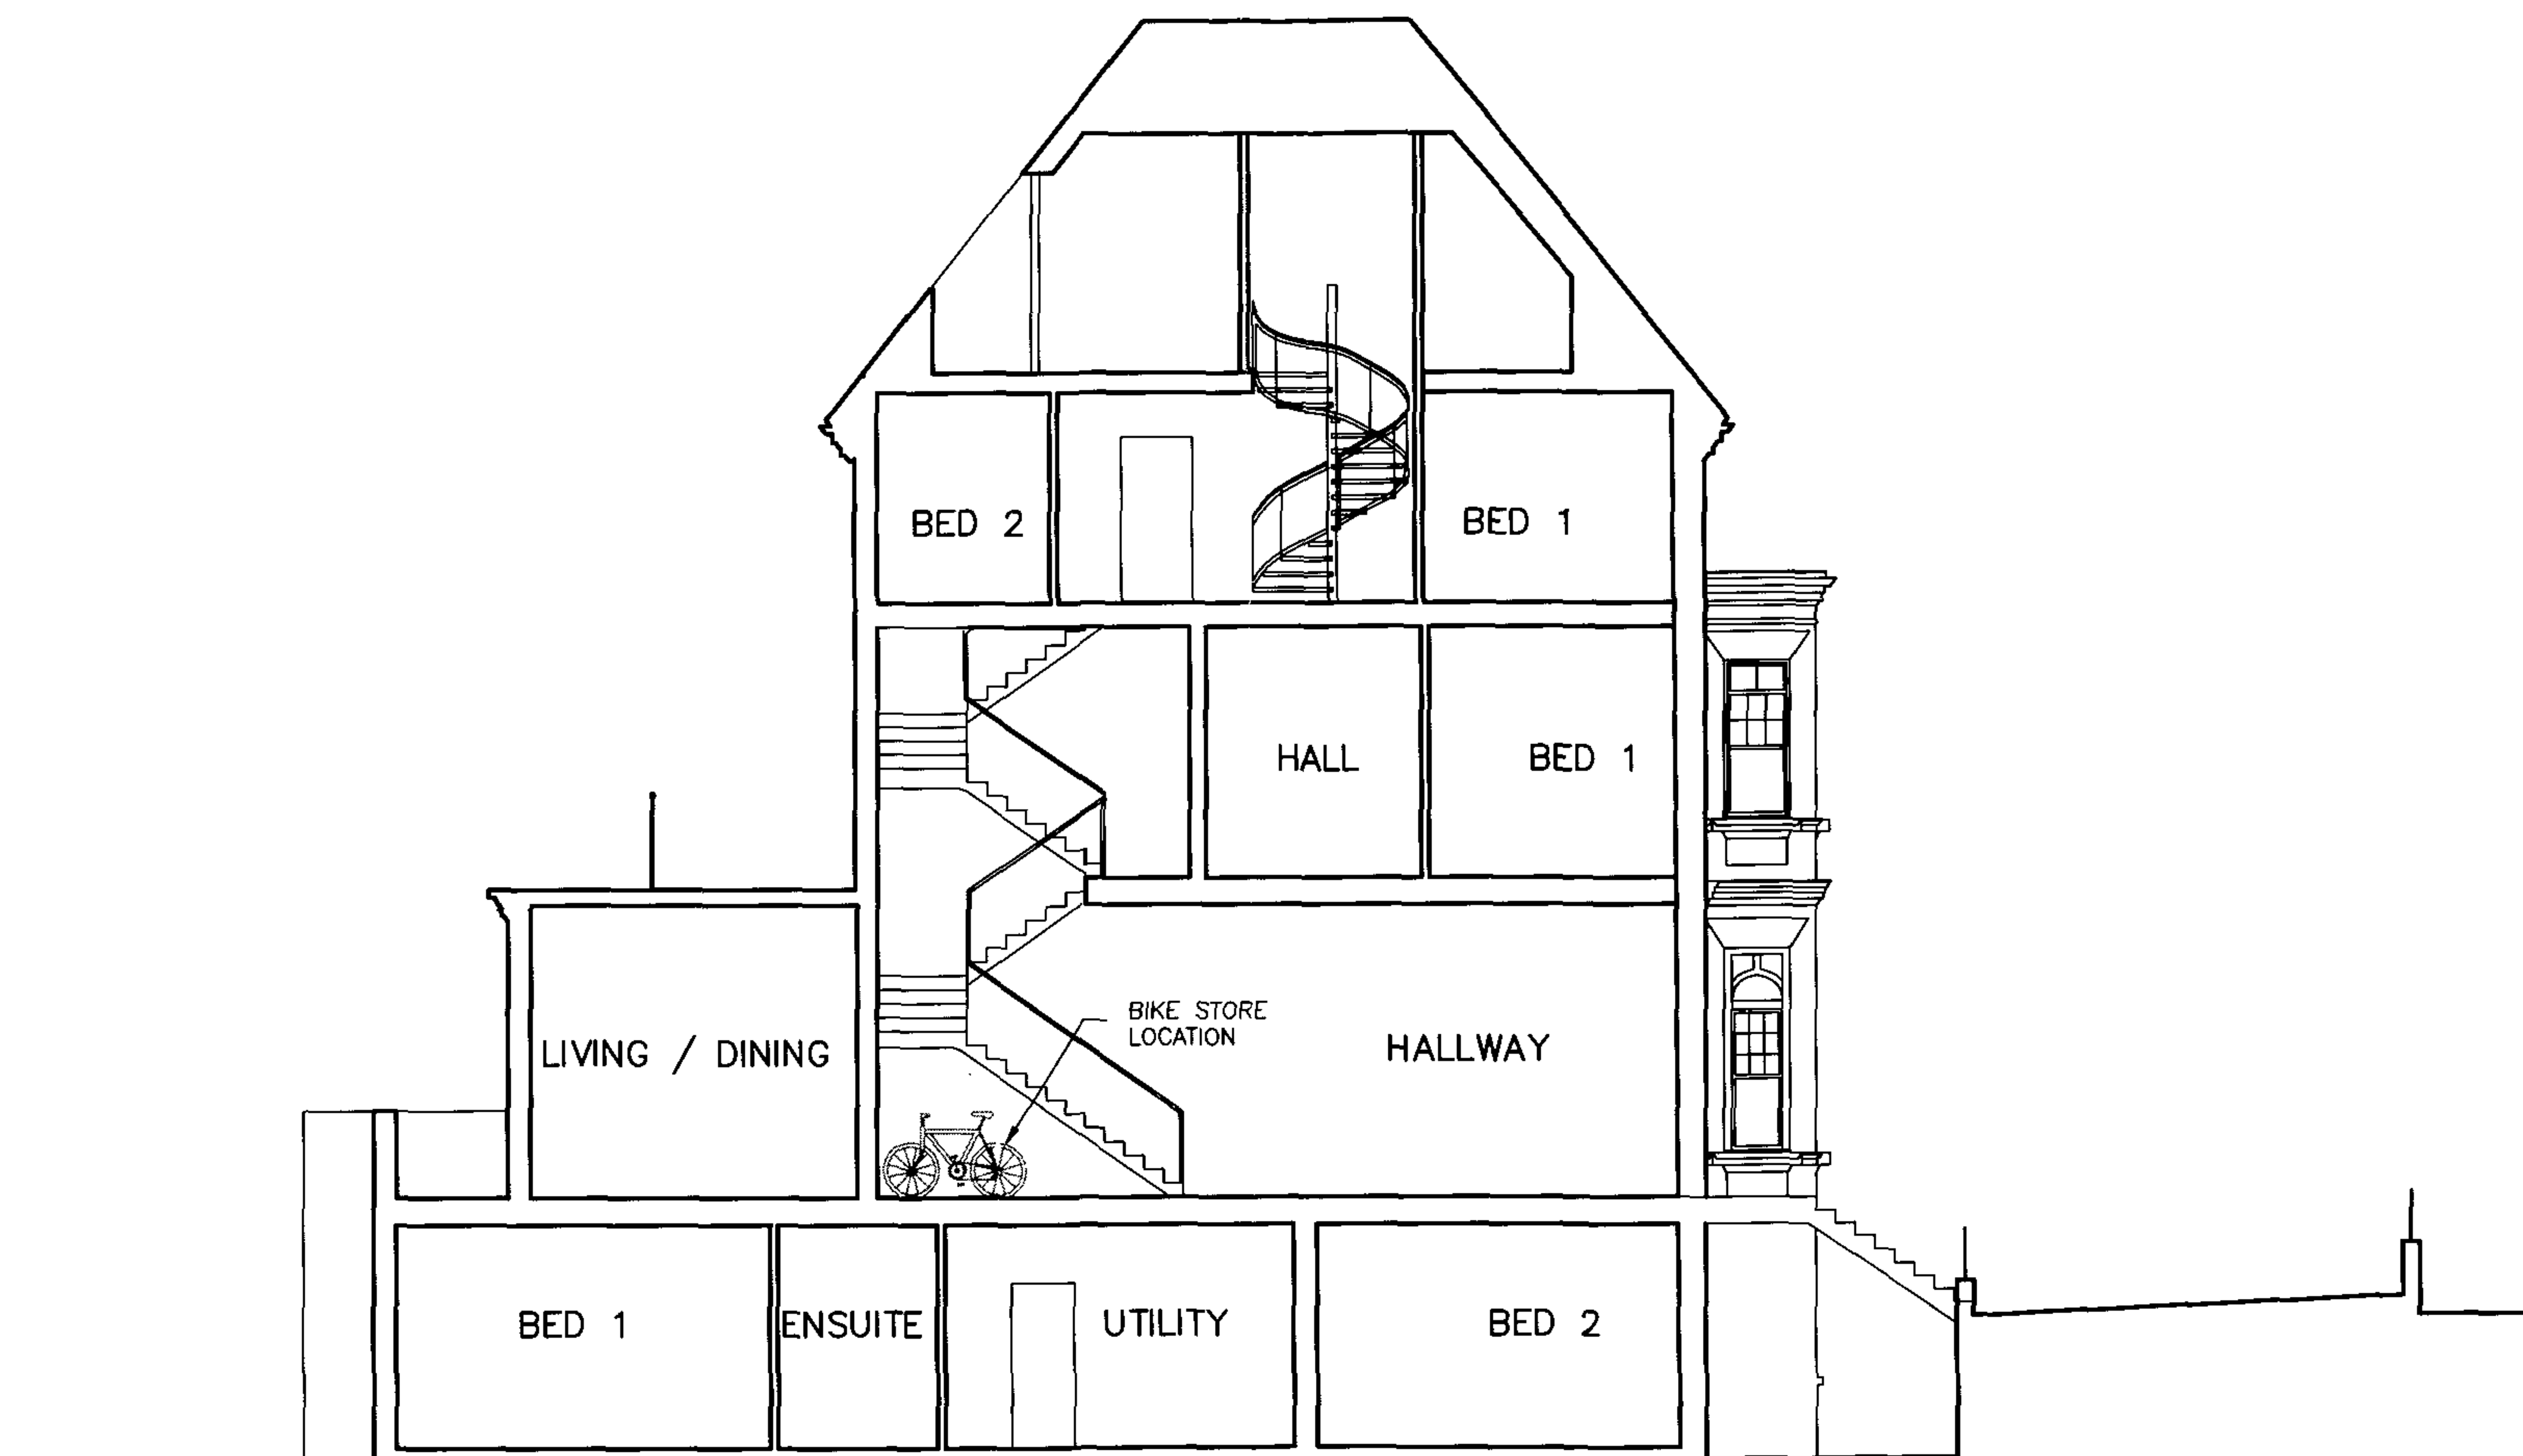

SECTION X-X



6 FIELD WAY  
CAMBRIDGE  
CB1 8RW

TEL 01223 411631  
MOBILE 07860 650239  
FAX 01223 512078

GCK ARCHITECTS LIMITED

Project: 27 FITZJOHNS AVENUE  
LONDON NW3

Project No:

Dwg Rev

Title: PROPOSED BIKE STORE-SECTION

Type Elem No.

Scale 1:100@A3

Date SEPT 2006

78(PL).17