


**85-91 ABBEY ROAD
PROPOSED NEW MIXED-USE DEVELOPMENT
DOCTOR'S SURGERY & RESIDENTIAL**

**85-91 ABBEY ROAD
PROPOSED NEW MIXED-USE DEVELOPMENT
DOCTOR'S SURGERY & RESIDENTIAL**

BELLS	PLANNING	THE PROPOSED FRONT ELEVATION	CHASSAY + LAST ARCHITECTS					
Victoria Public House 83 Abbey Road London NW 8		Drawn by JH Checked by ME Date 07-04-04 Scale 1:100	BELLS & WILKINS BT CHURCHES LONDON NW1 8DT T 0207 483 7100 F 0207 483 7233 EMAIL info@bells-wilks.co.uk					

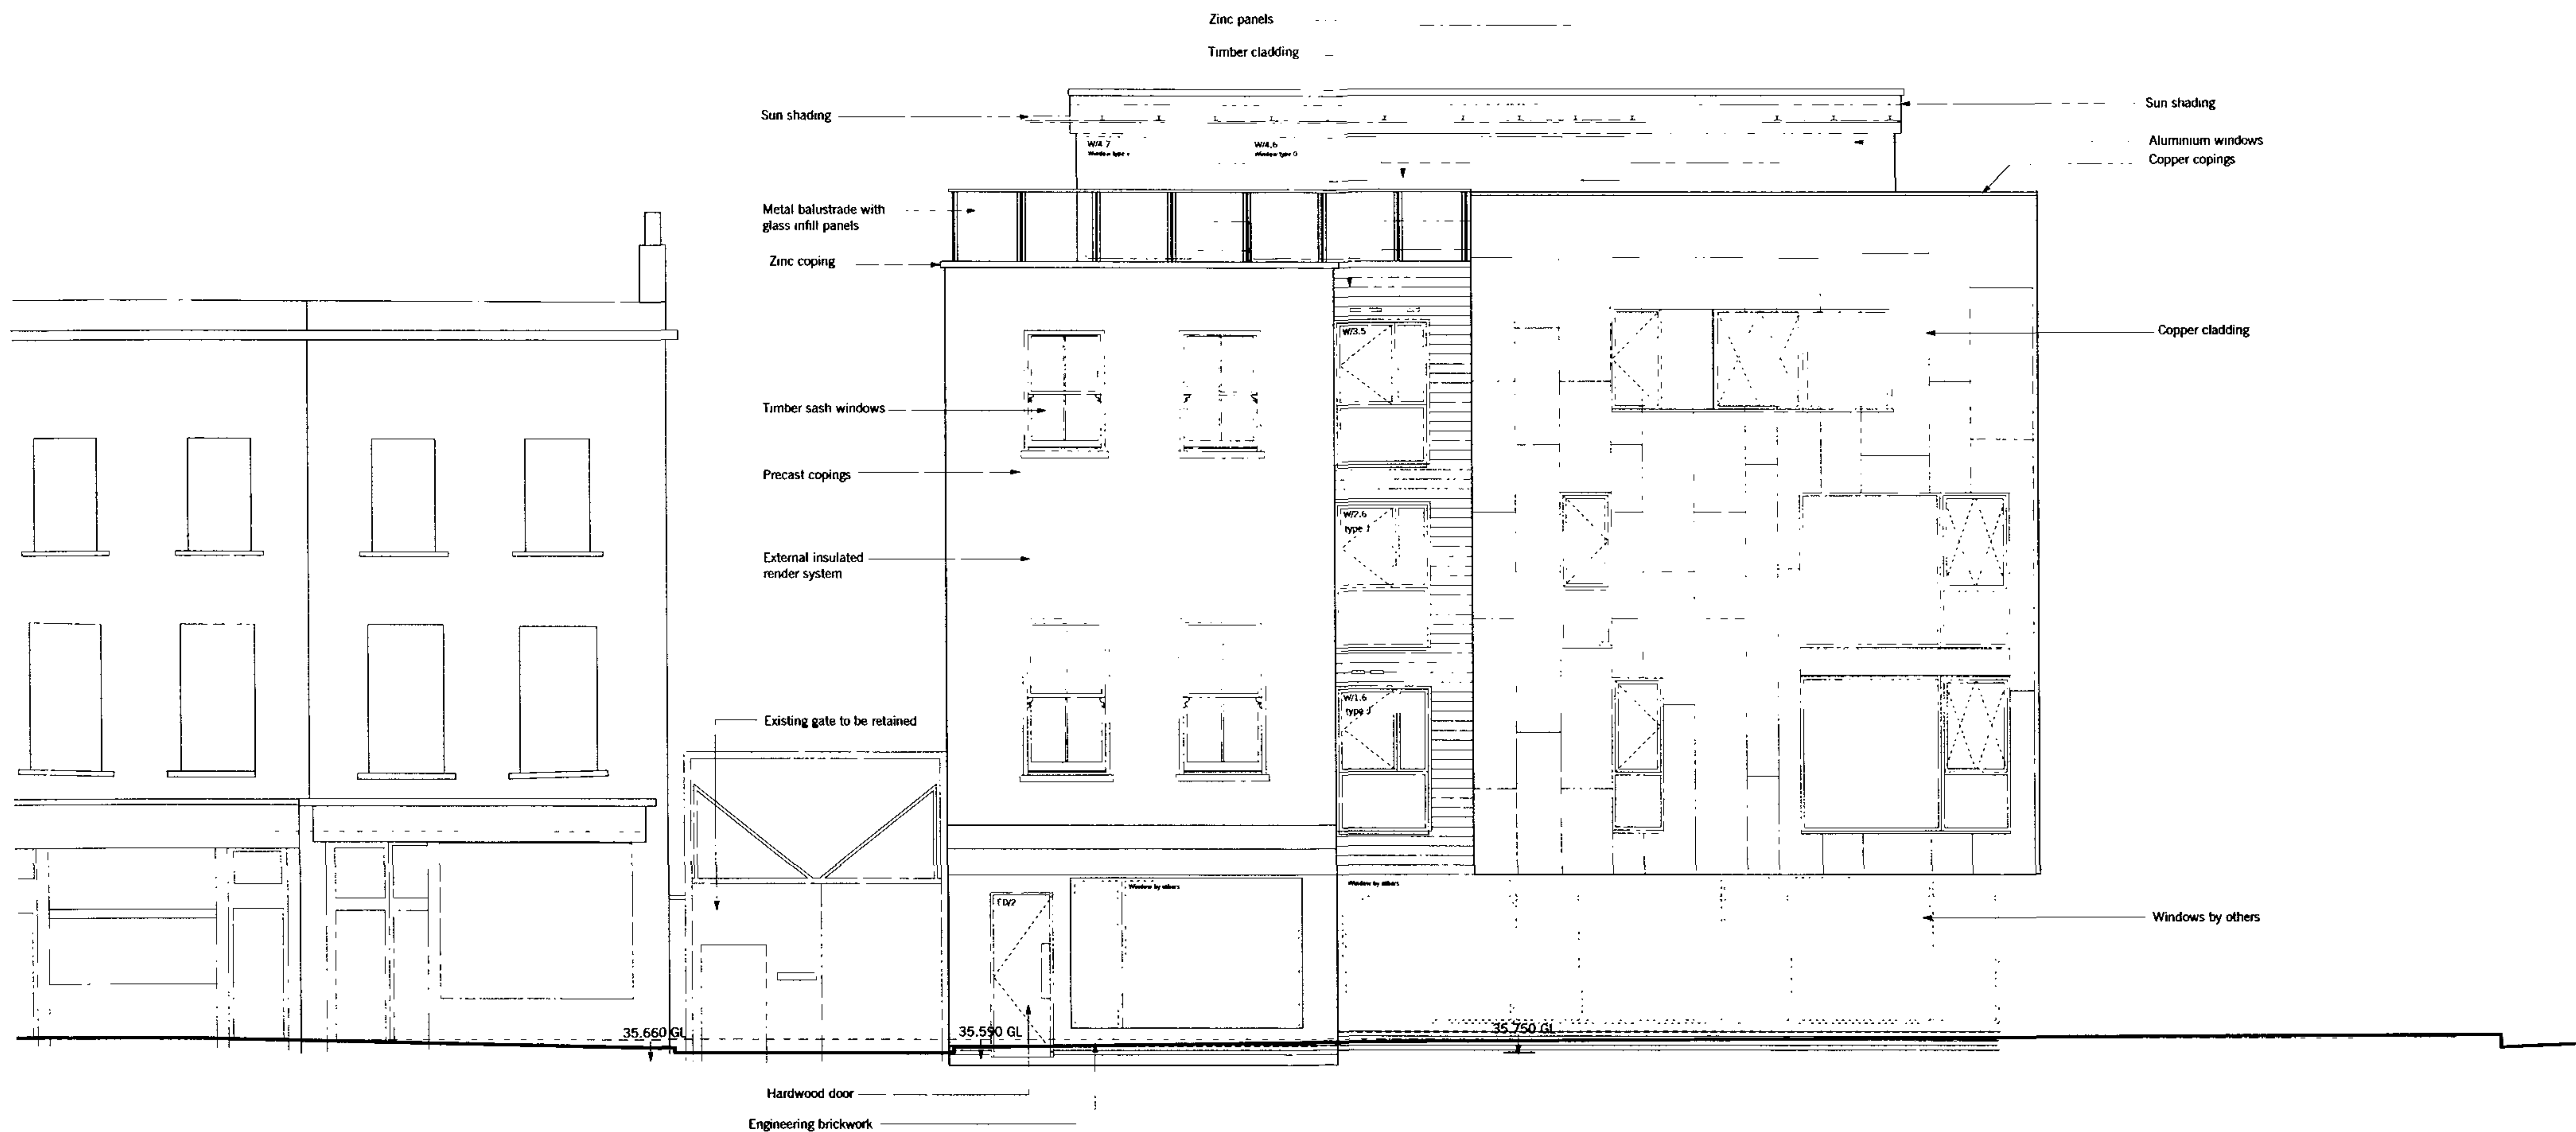

FILE


REV. A - 1.10.04 GENERAL AMENDMENTS
 REV. B - 04.03.04 GENERAL AMENDMENTS
 REV. D - 28.04.05 GENERAL AMENDMENTS

status	PLANNING	BERKELEY WORKS T 0207 483 7700	BERKELEY GROVE T 0207 483 7733	LONDON NW18X SDN 0207 483 7734 e mail info@chassaylast.co.uk	www.chassaylast.co.uk
title	Victoria Public House 83 Abbey Road London NW 8	PROPOSED EAST ELEVATION			
drawn by	JH	checked by	ML	date	07.04.04
				scale	1:100
number	VPH/A202	rev	D		

**CHASSAY
+ LAST** ARCHITECTS

85-91 ABBEY ROAD
PROPOSED NEW MIXED-USE DEVELOPMENT
DOCTOR'S SURGERY & RESIDENTIAL

83 ABBEY ROAD
PROPOSED NEW MIXED-USE
DEVELOPMENT A3 SPACE & RESIDENTIAL

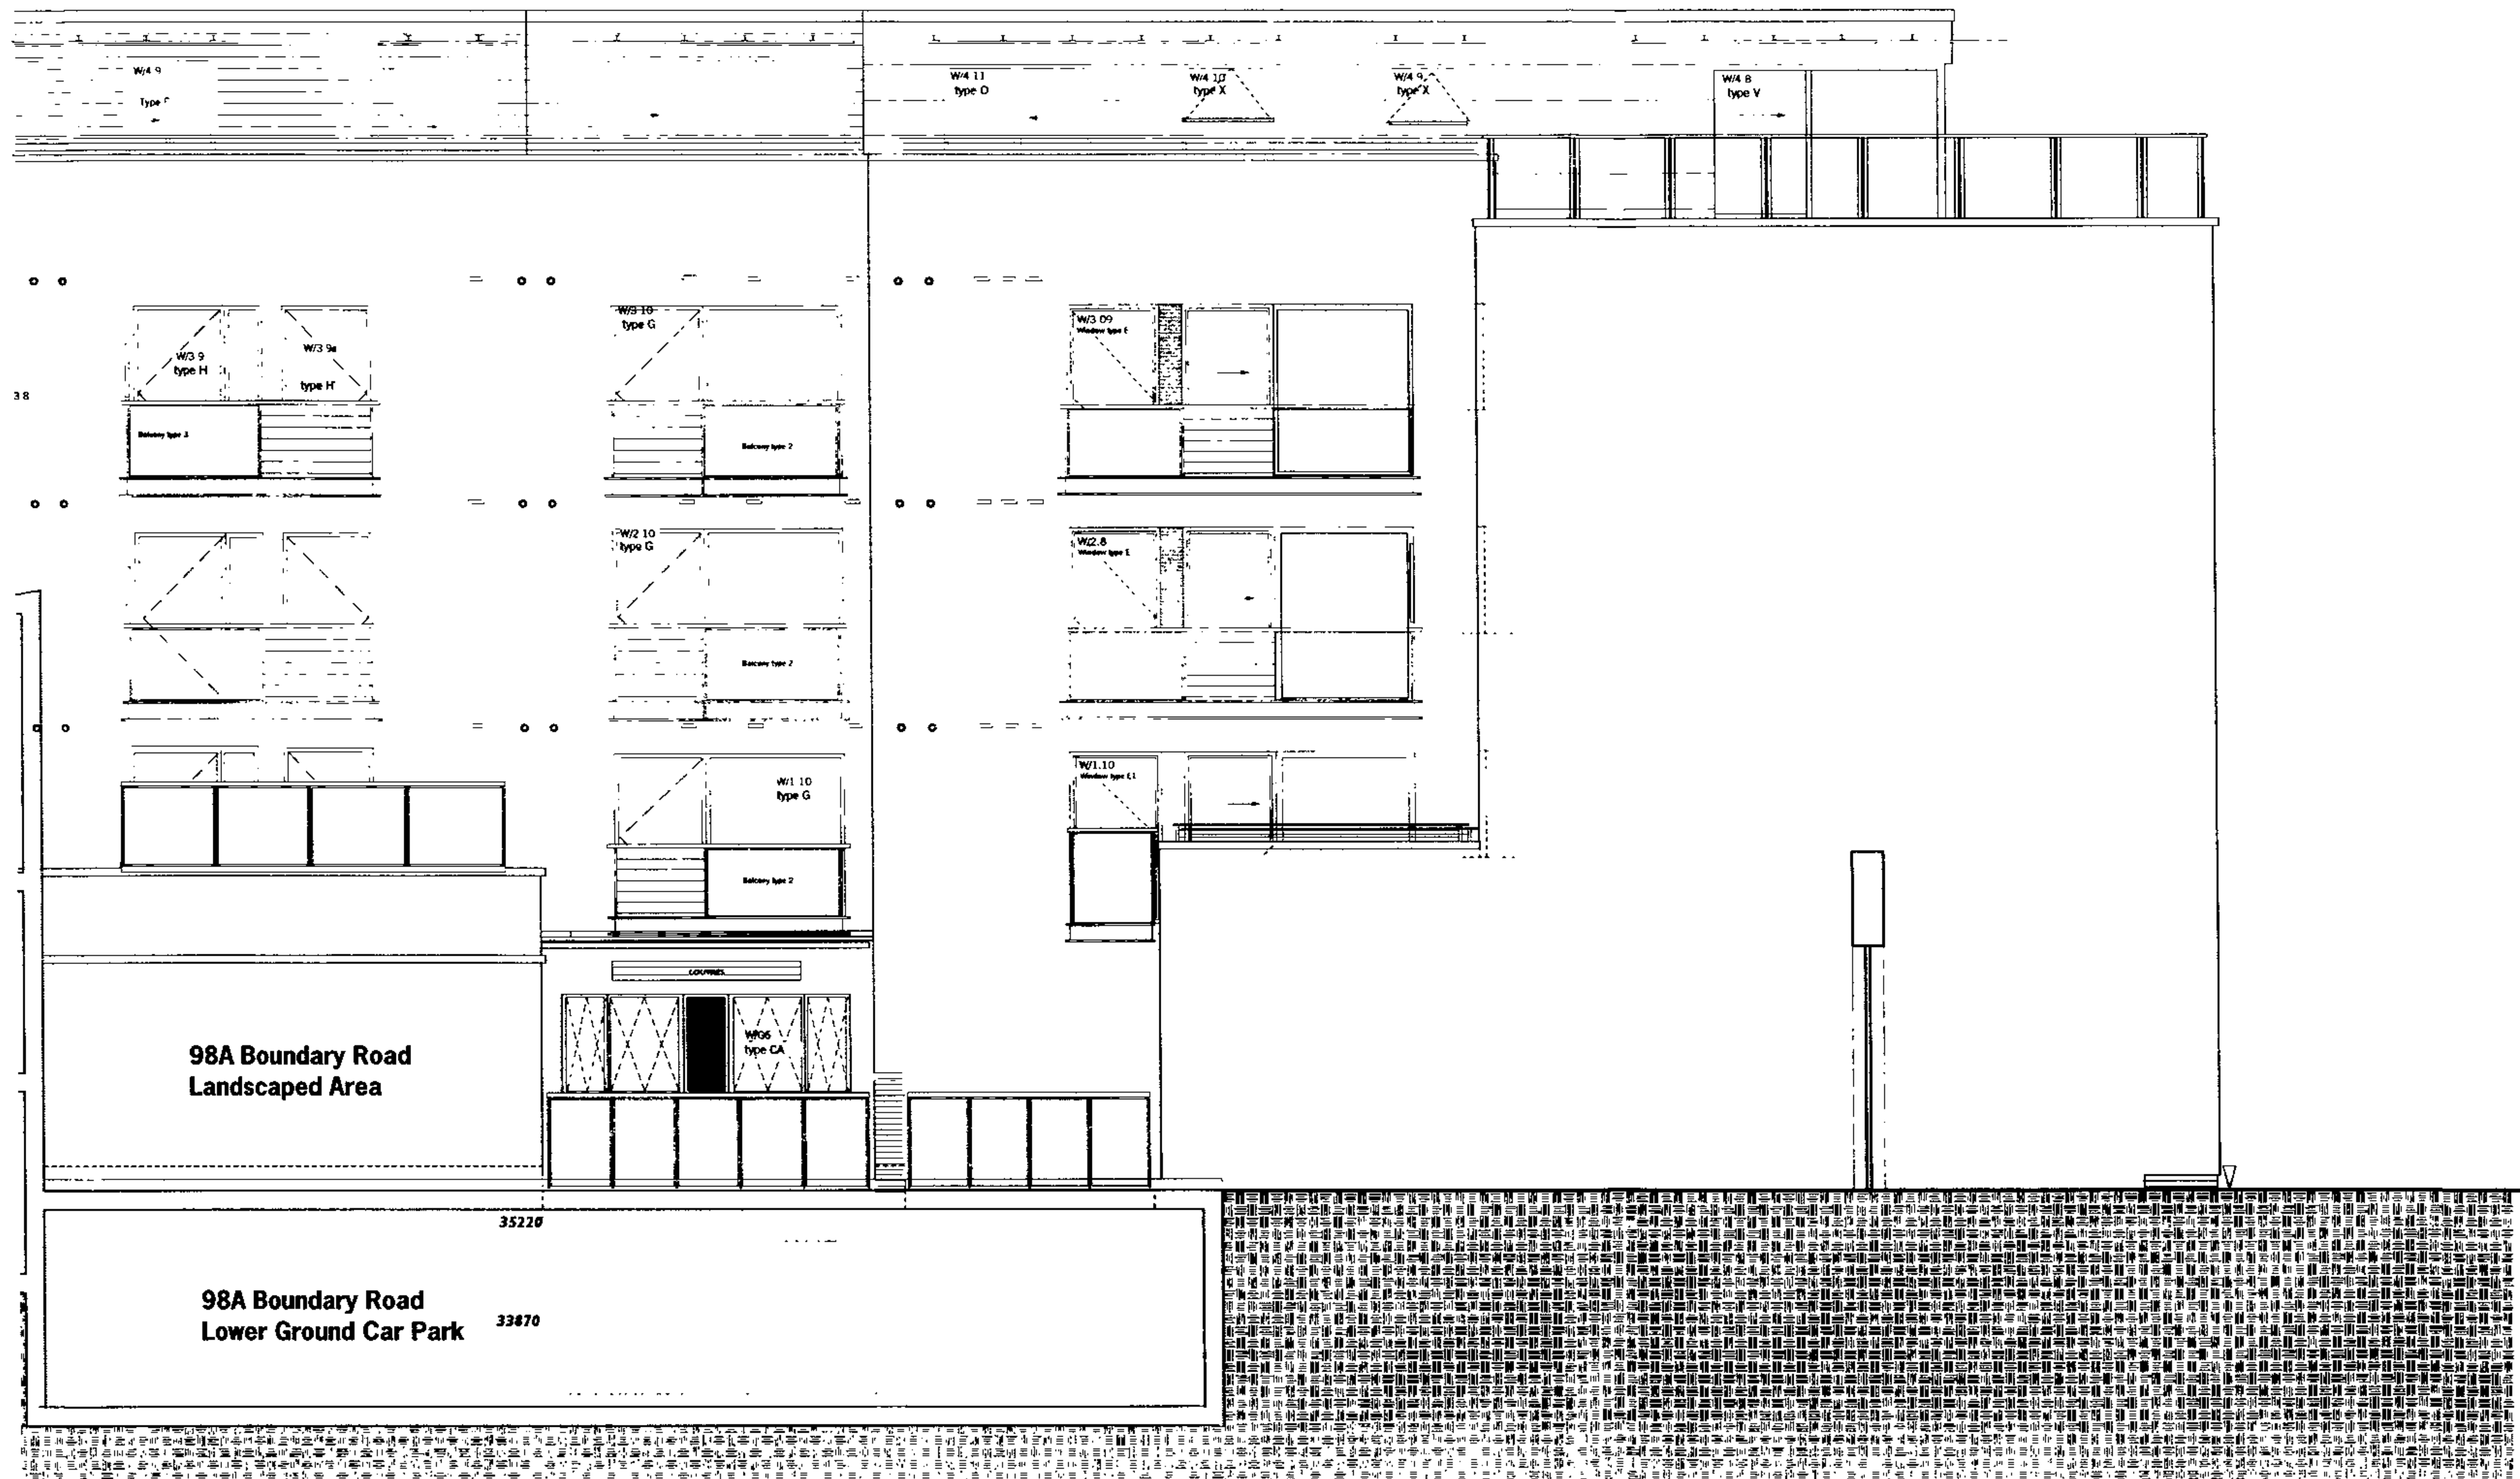

REV. A - 1.10.04 GENERAL AMENDMENTS
REV. B - 04.03.05 GENERAL AMENDMENTS
REV. C - 10.11.05 GENERAL AMENDMENTS
REV. D - 28.04.06 GENERAL AMENDMENTS

Status	PLANNING		BRIDGLEY WORKS BRIDGLEY GROW LONDON NW11 8RY www.chassaylast.co.uk T 0207 483 7700 F 0207 483 7733 SDN 0207 483 7734 e mail info@chassaylast.co.uk	
	Victoria Public House 83 Abbey Road London NW 8		Title PROPOSED REAR ELEVATION	
Drawn by	Checked by	Date	Scale	Project
JH	ML	07.04.04	1:100	VP/A203
				Rev. D

CHASSAY
+ LAST
ARCHITECTS