





WEST ELEVATION

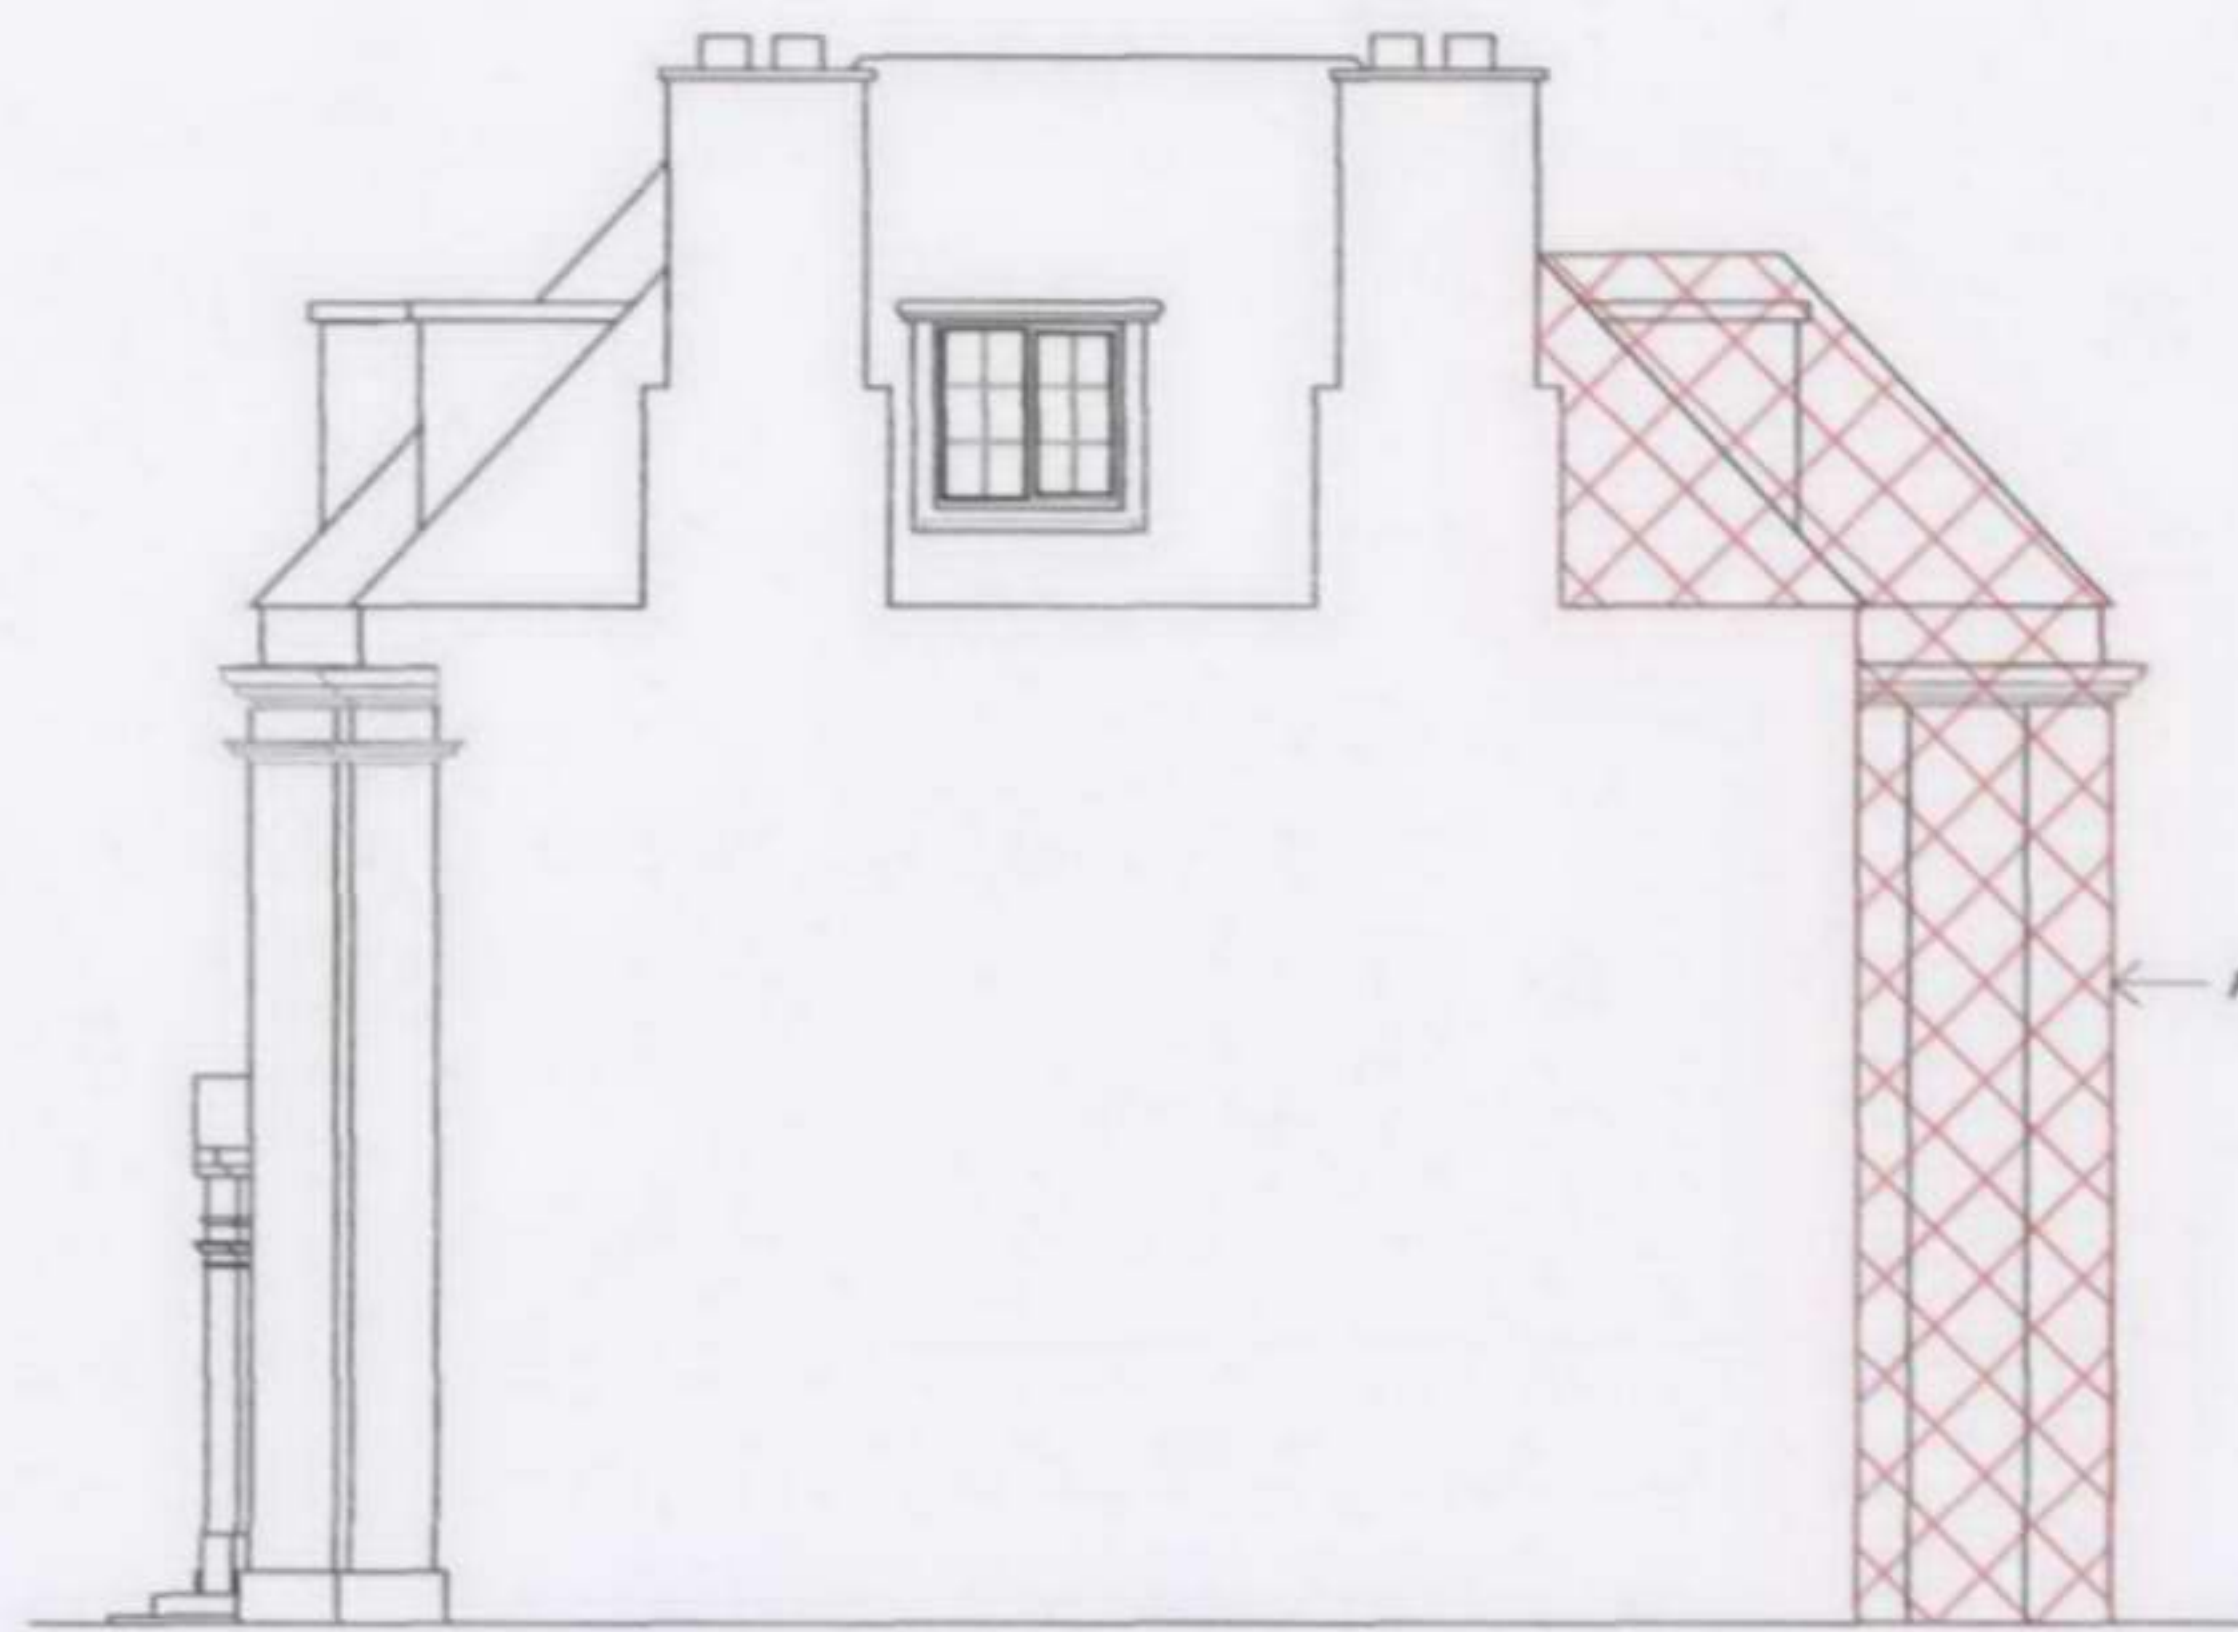


SOUTH ELEVATION




NORTH ELEVATION

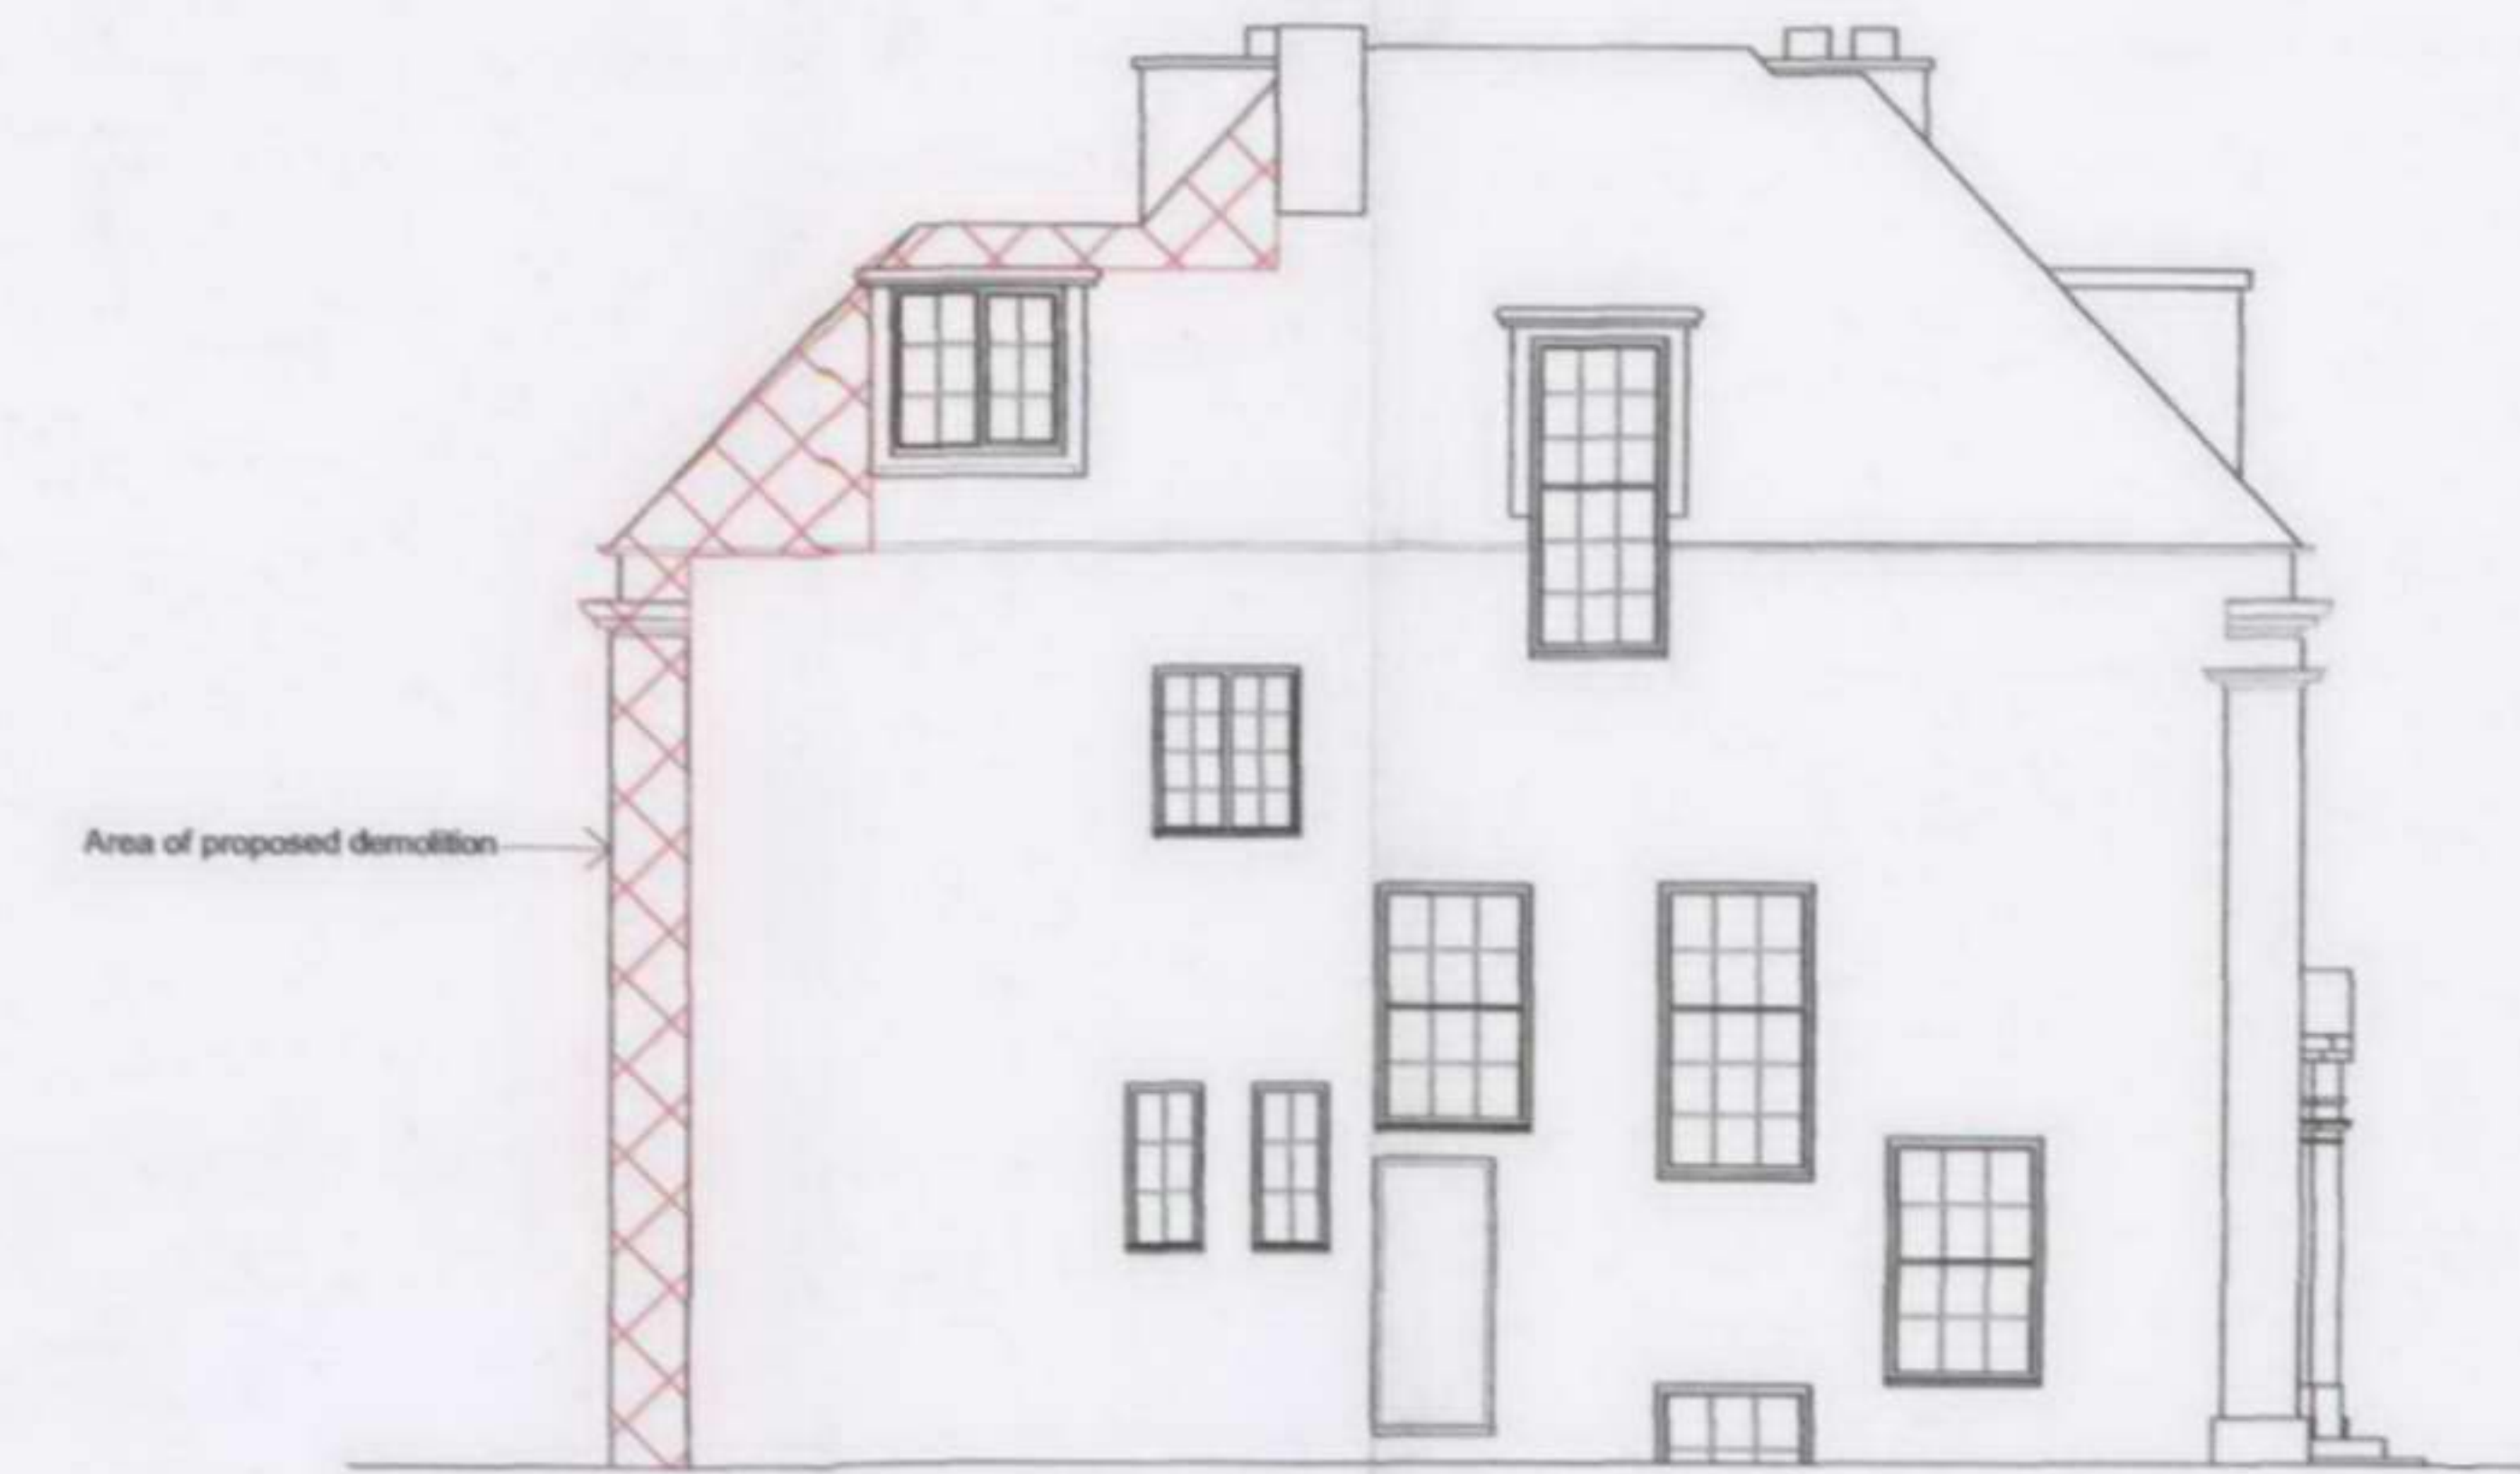

EAST ELEVATION

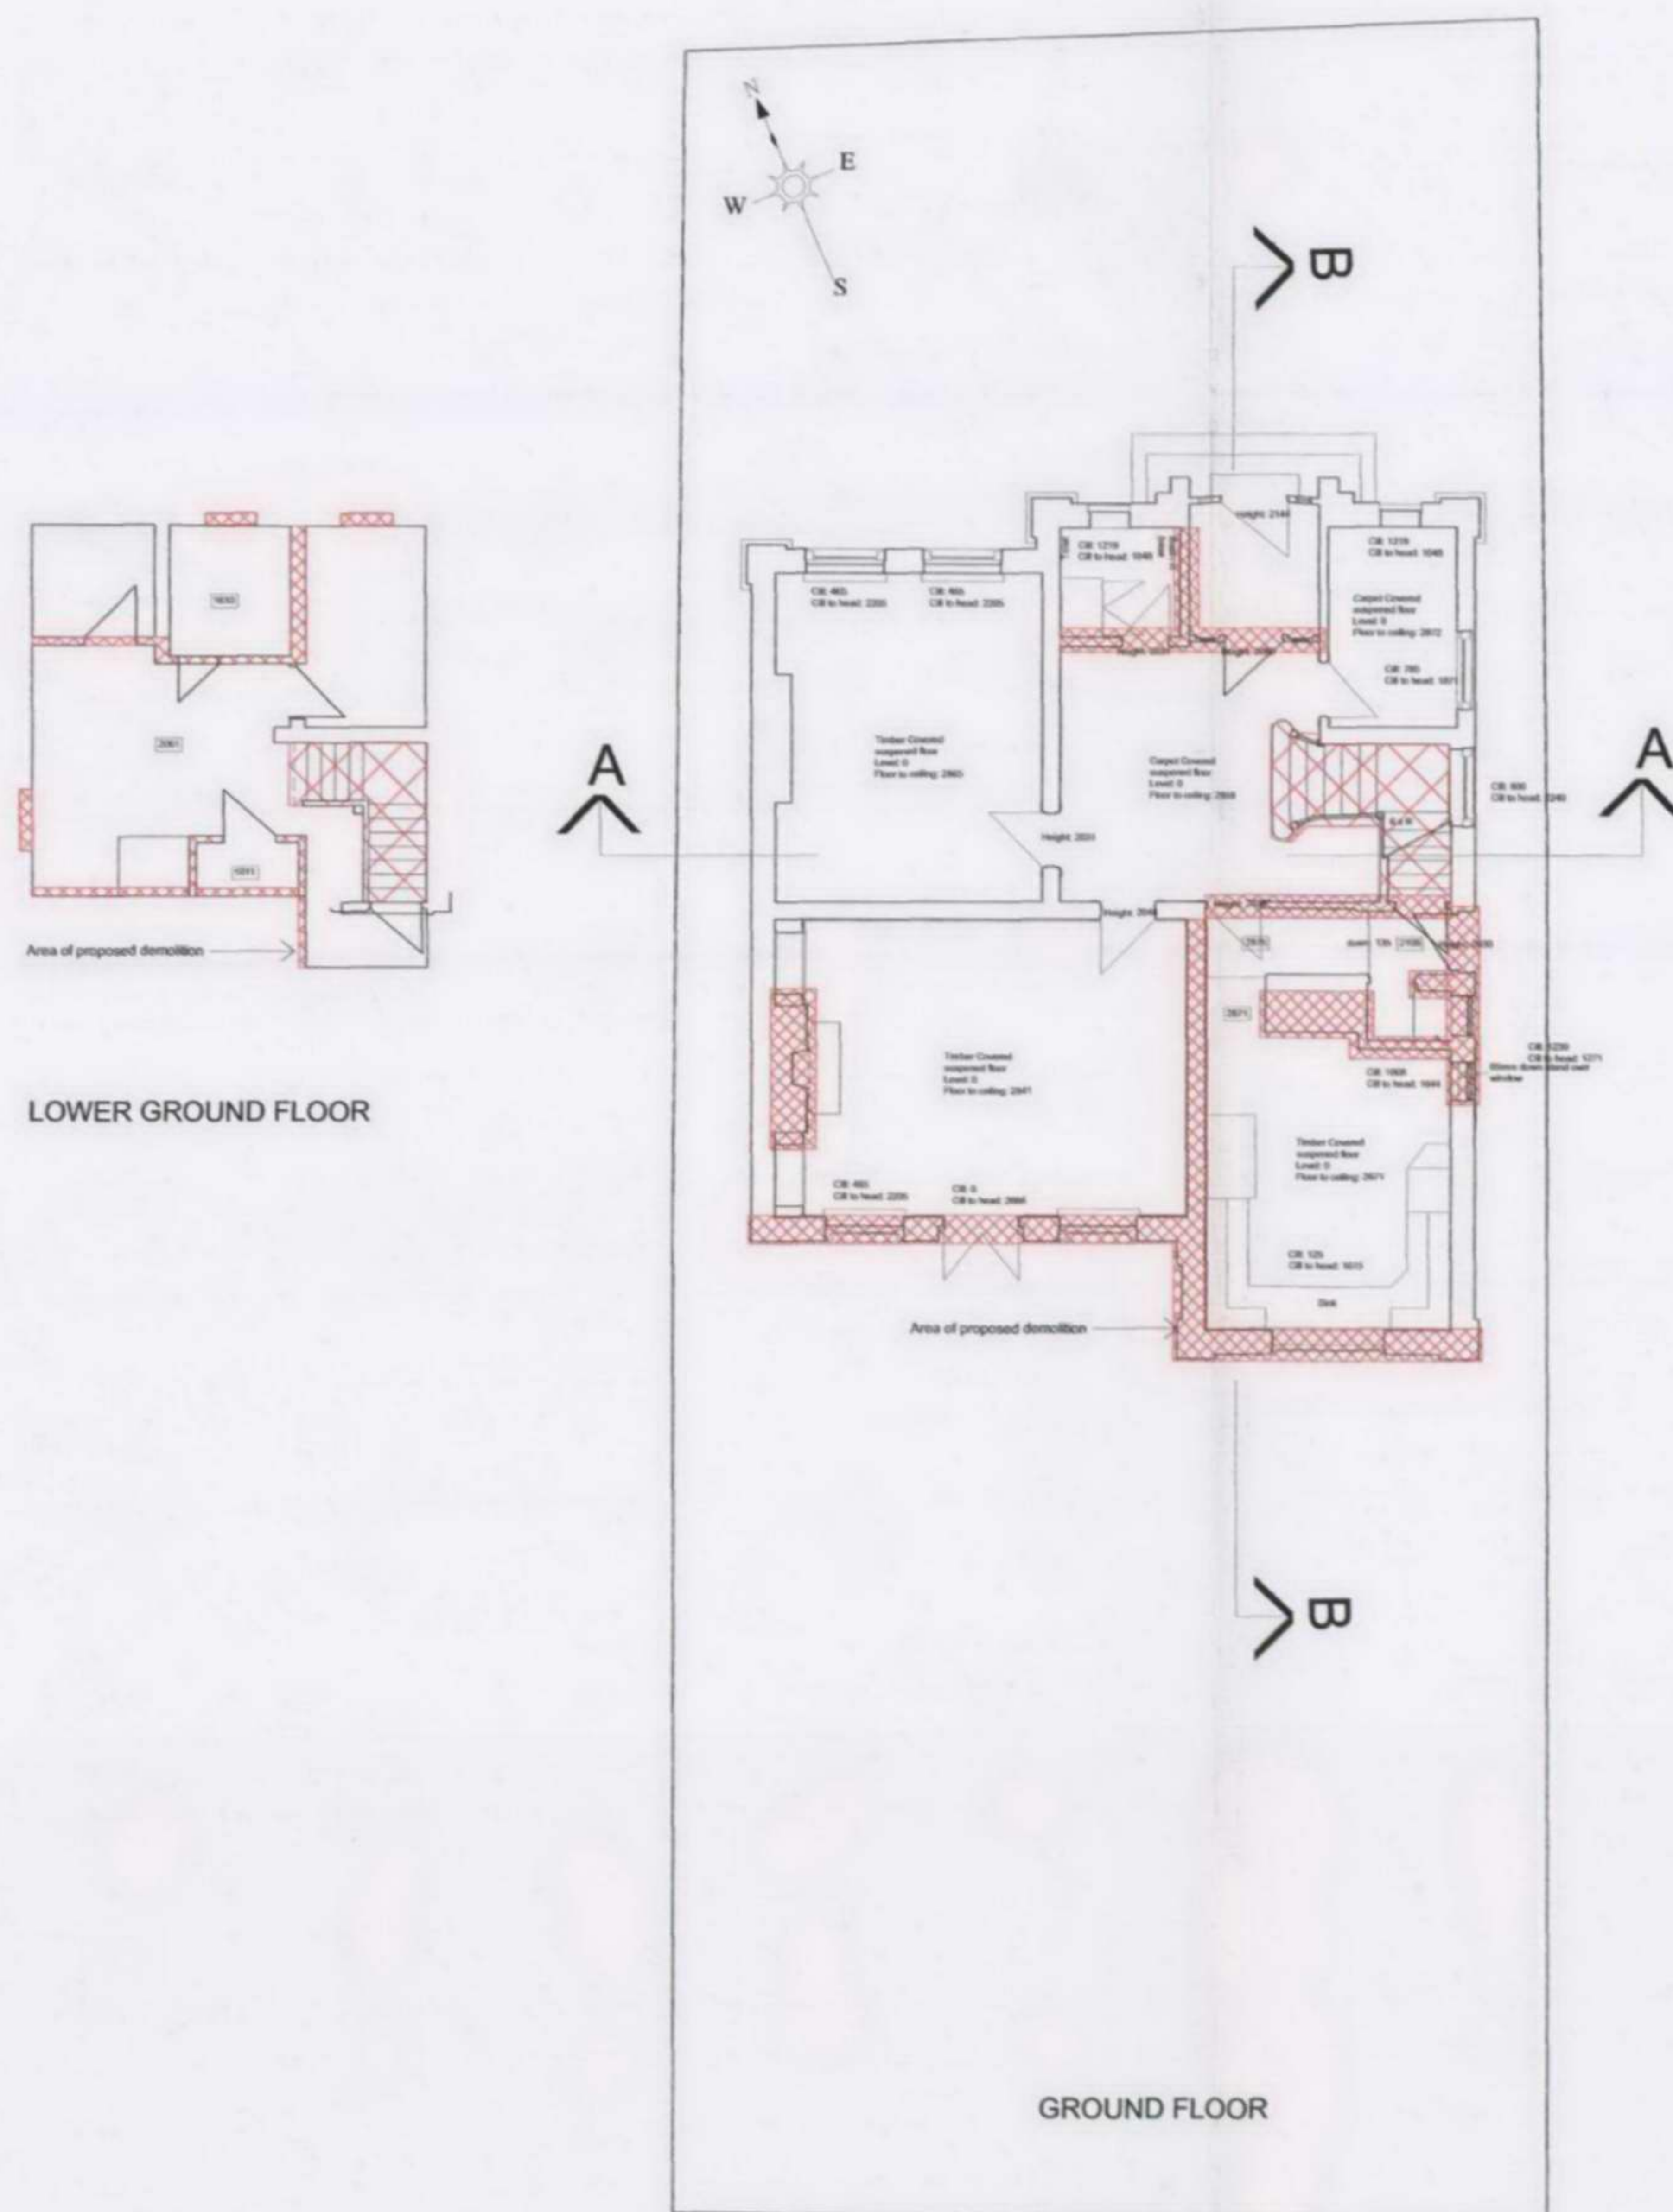


GROUND FLOOR

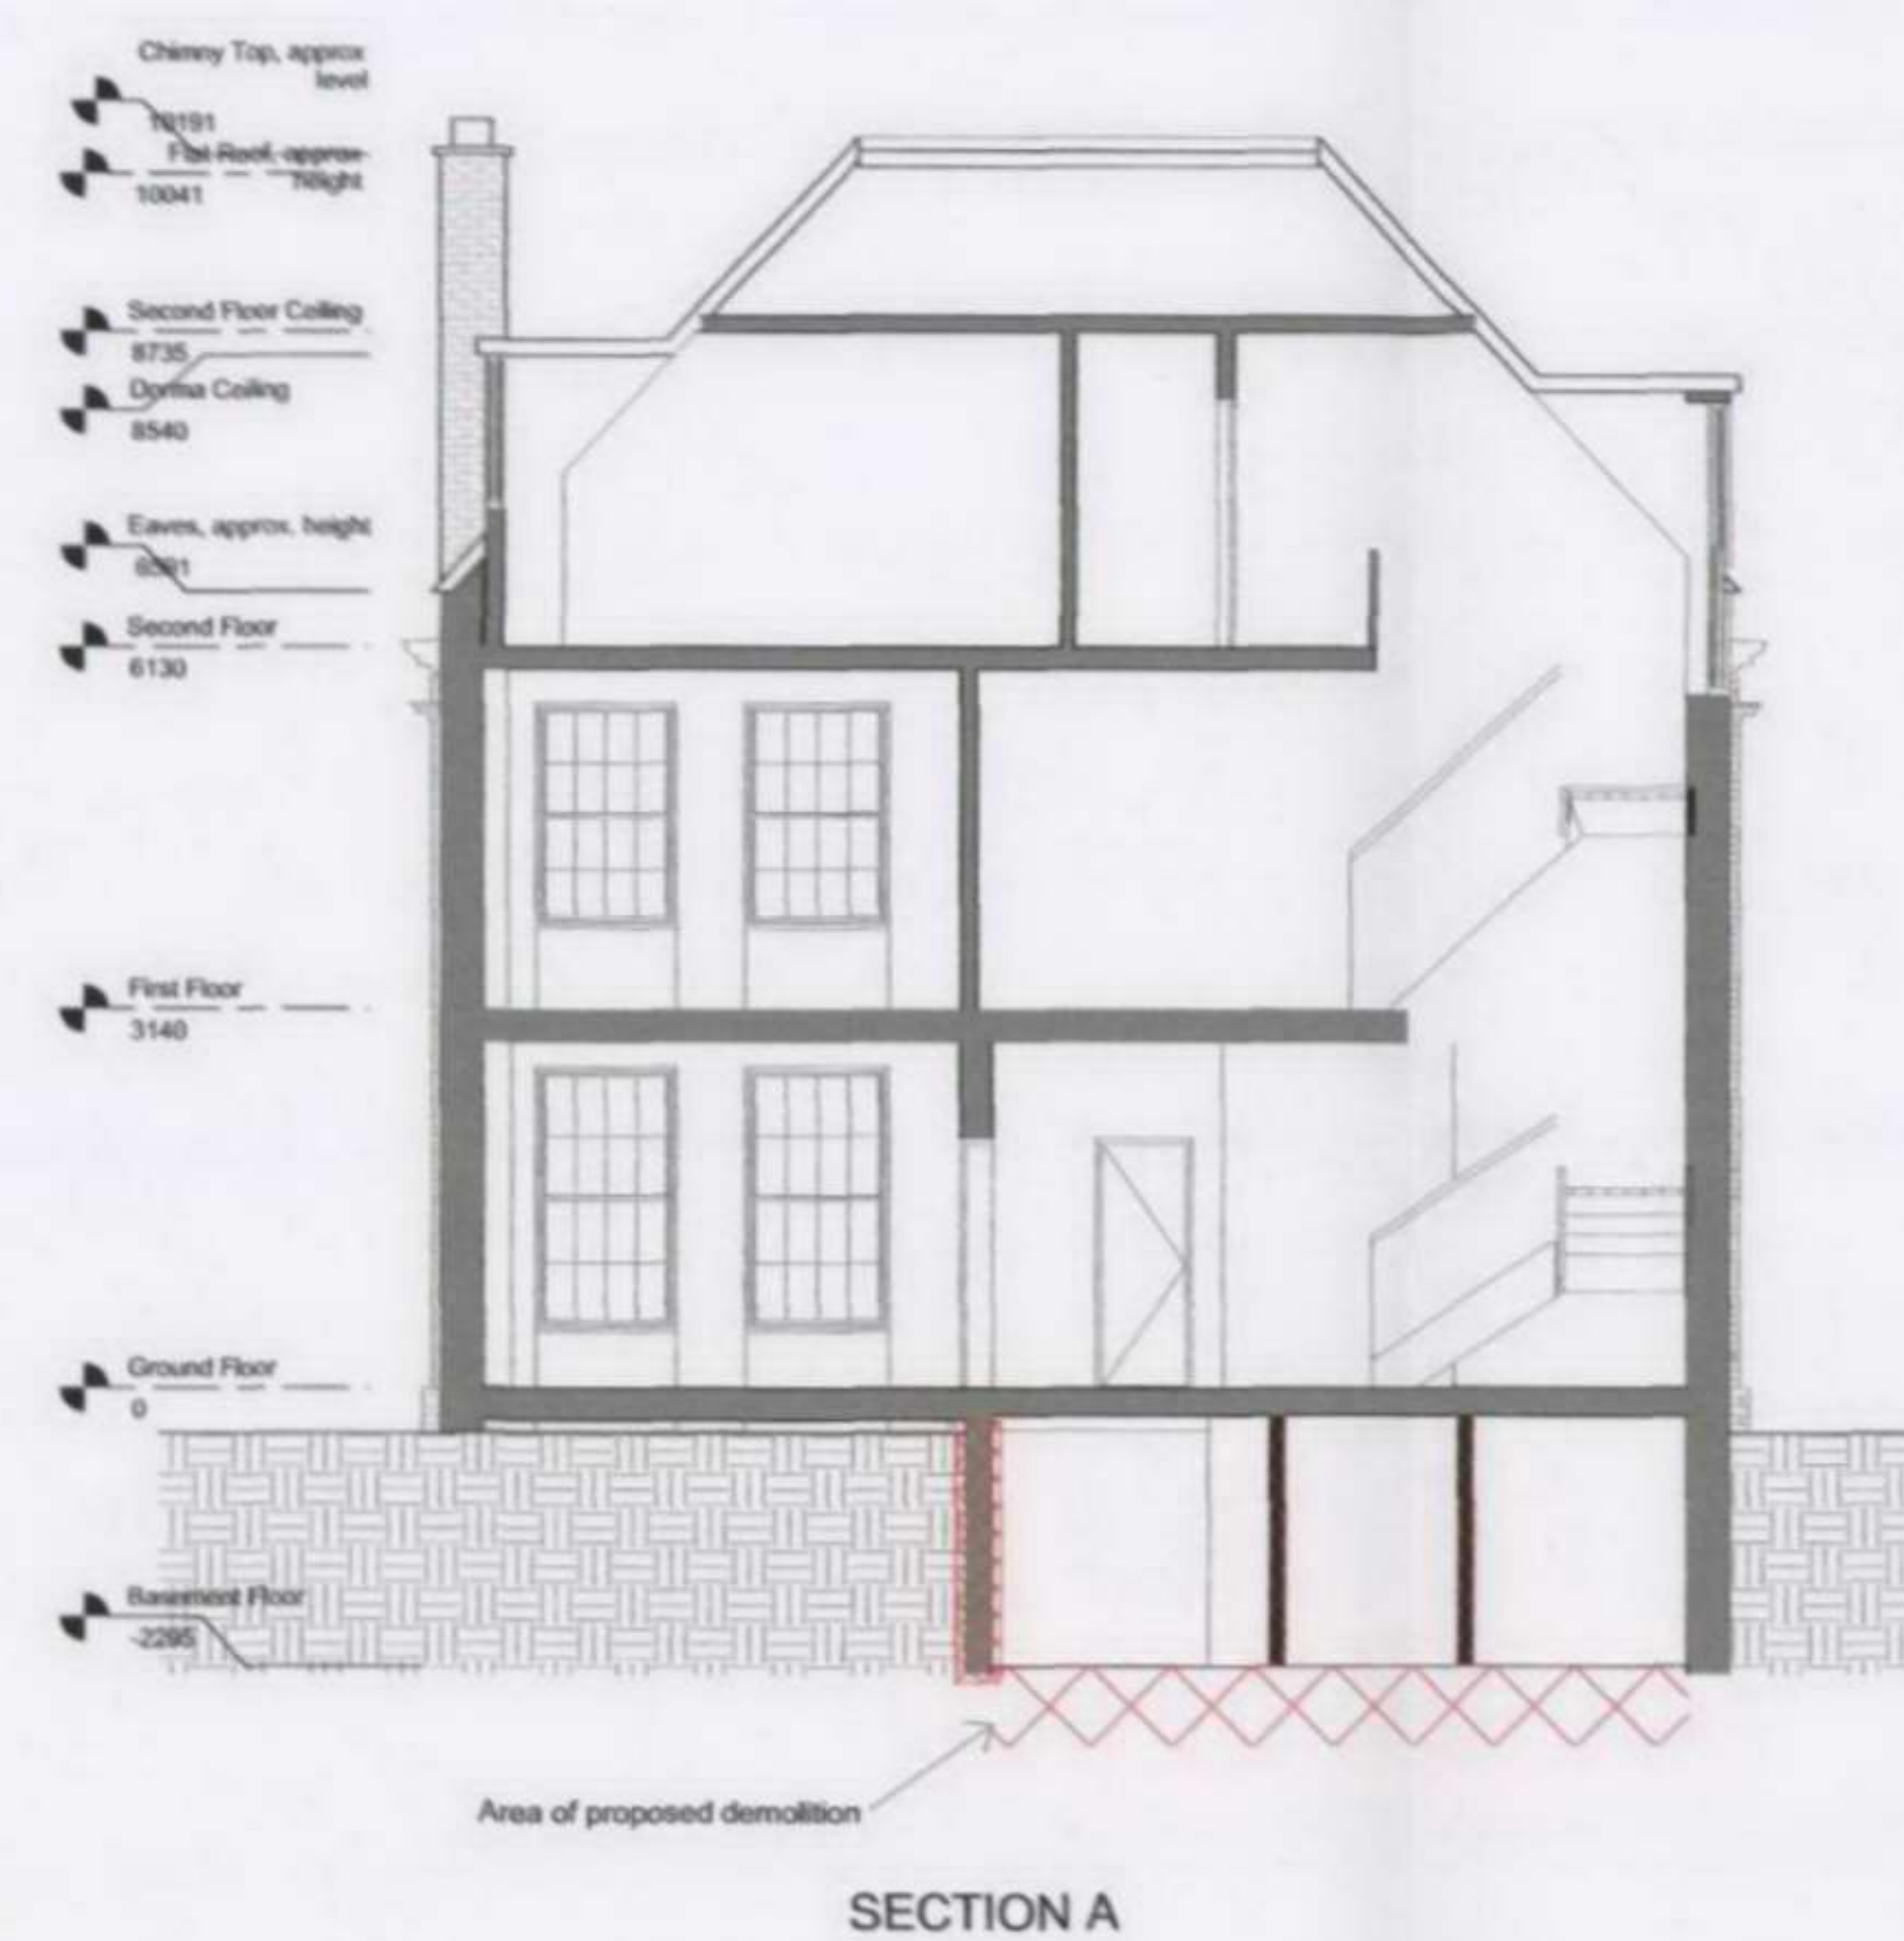


SECTION A




SECTION B

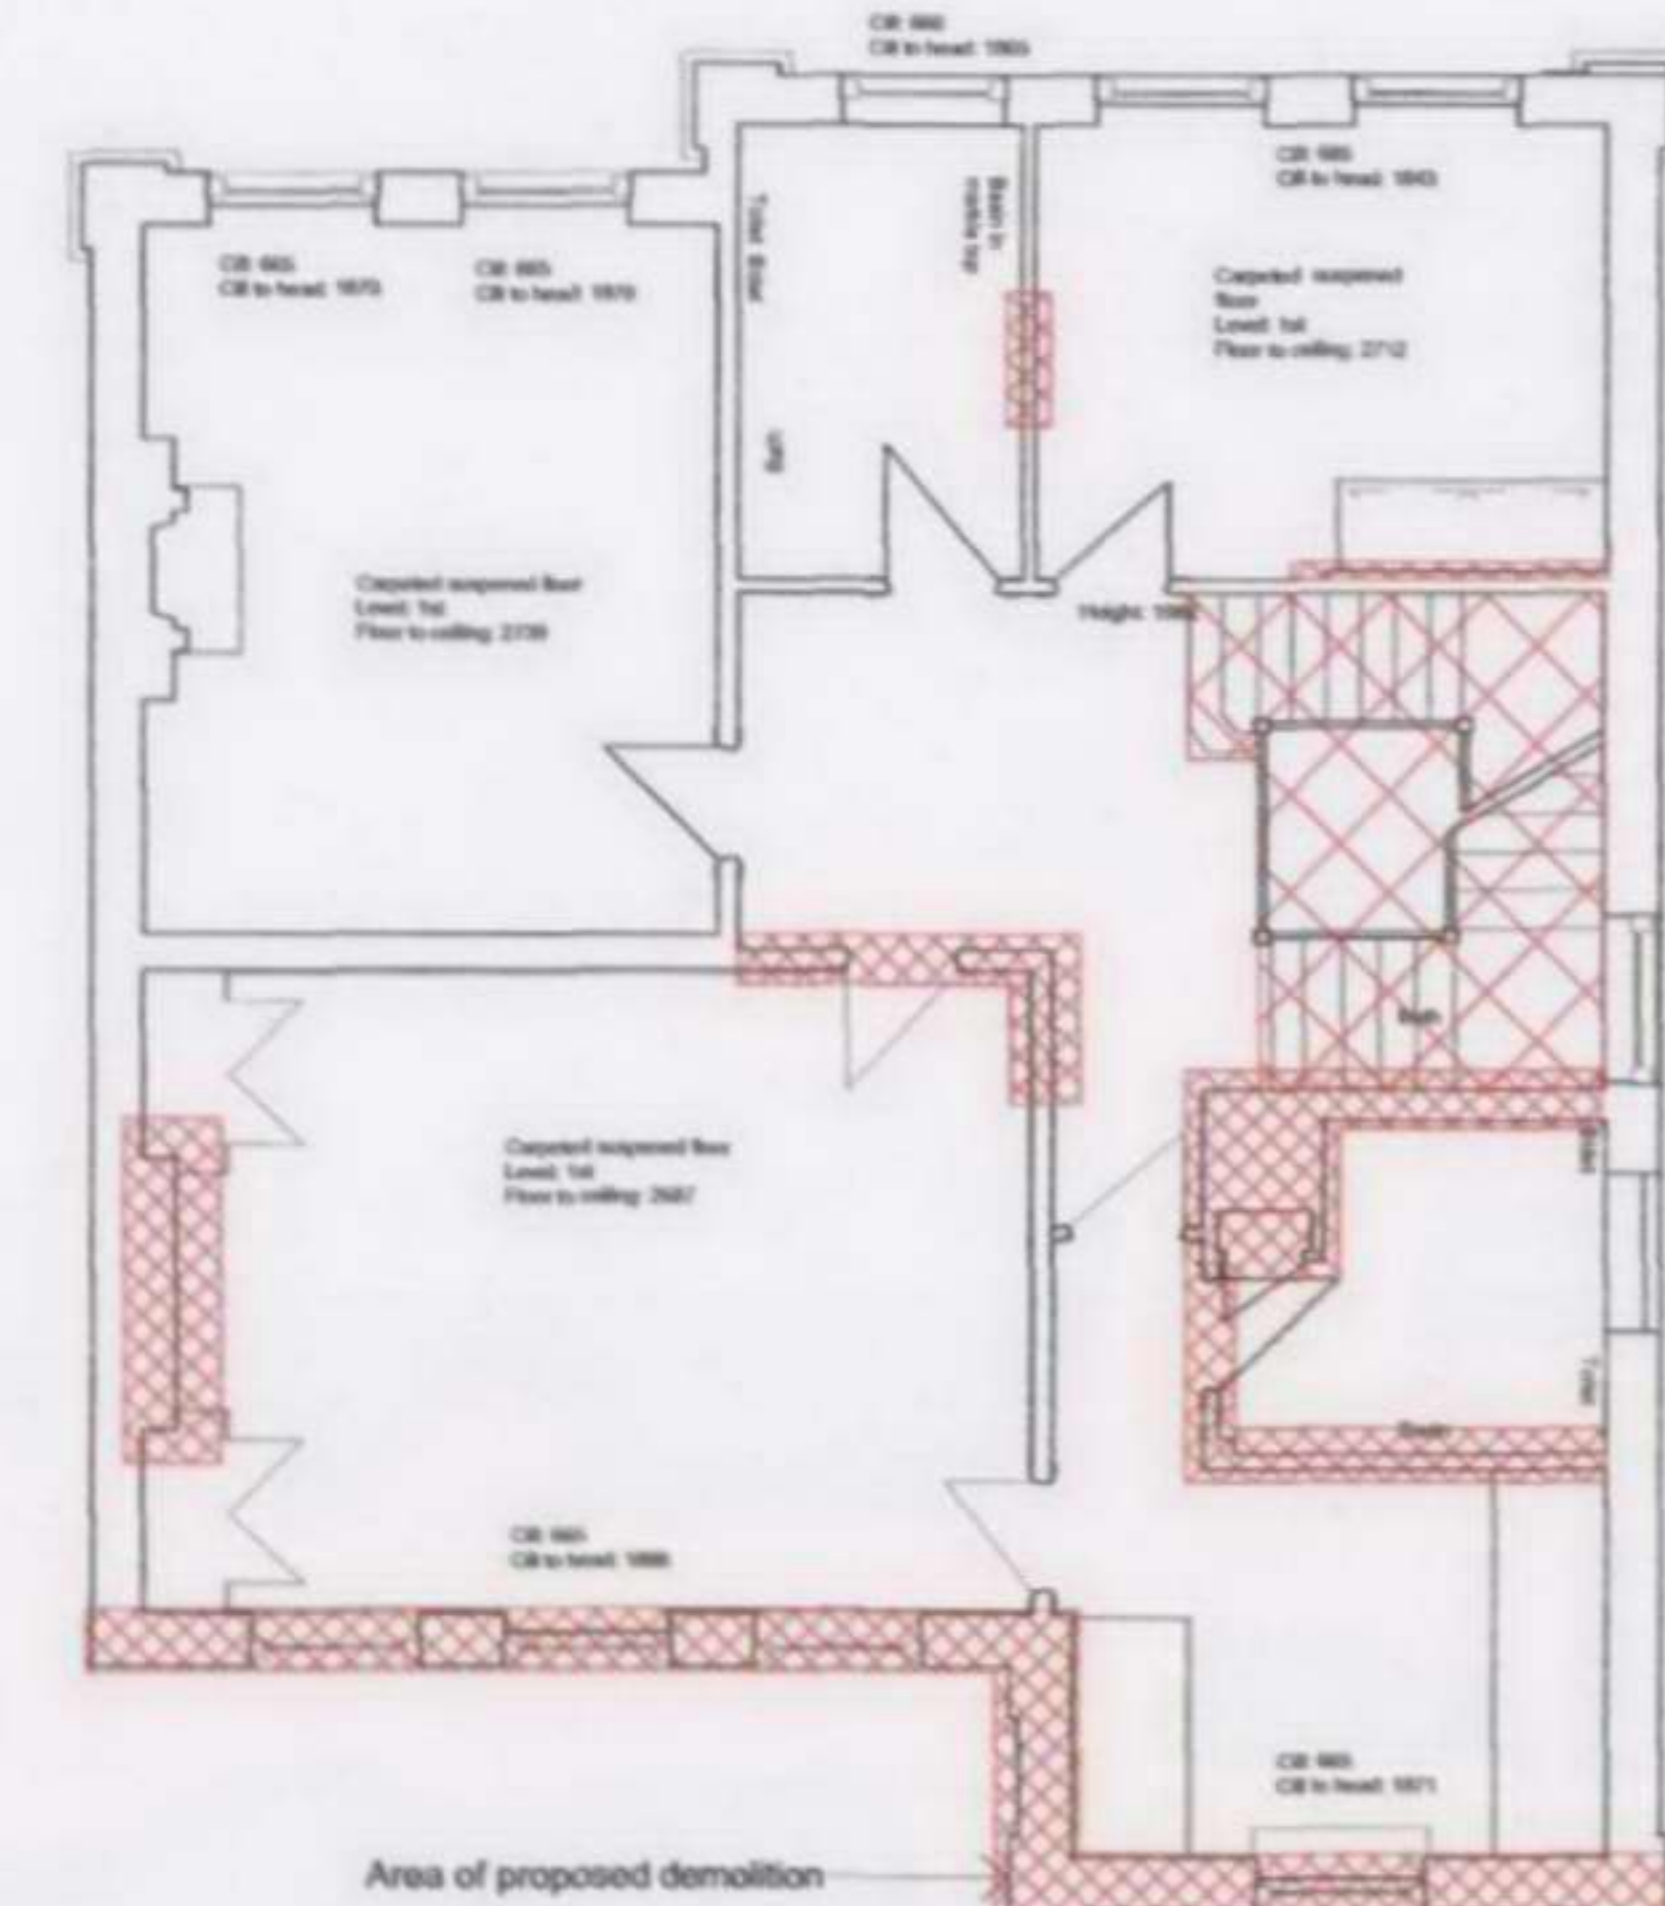

FIRST FLOOR

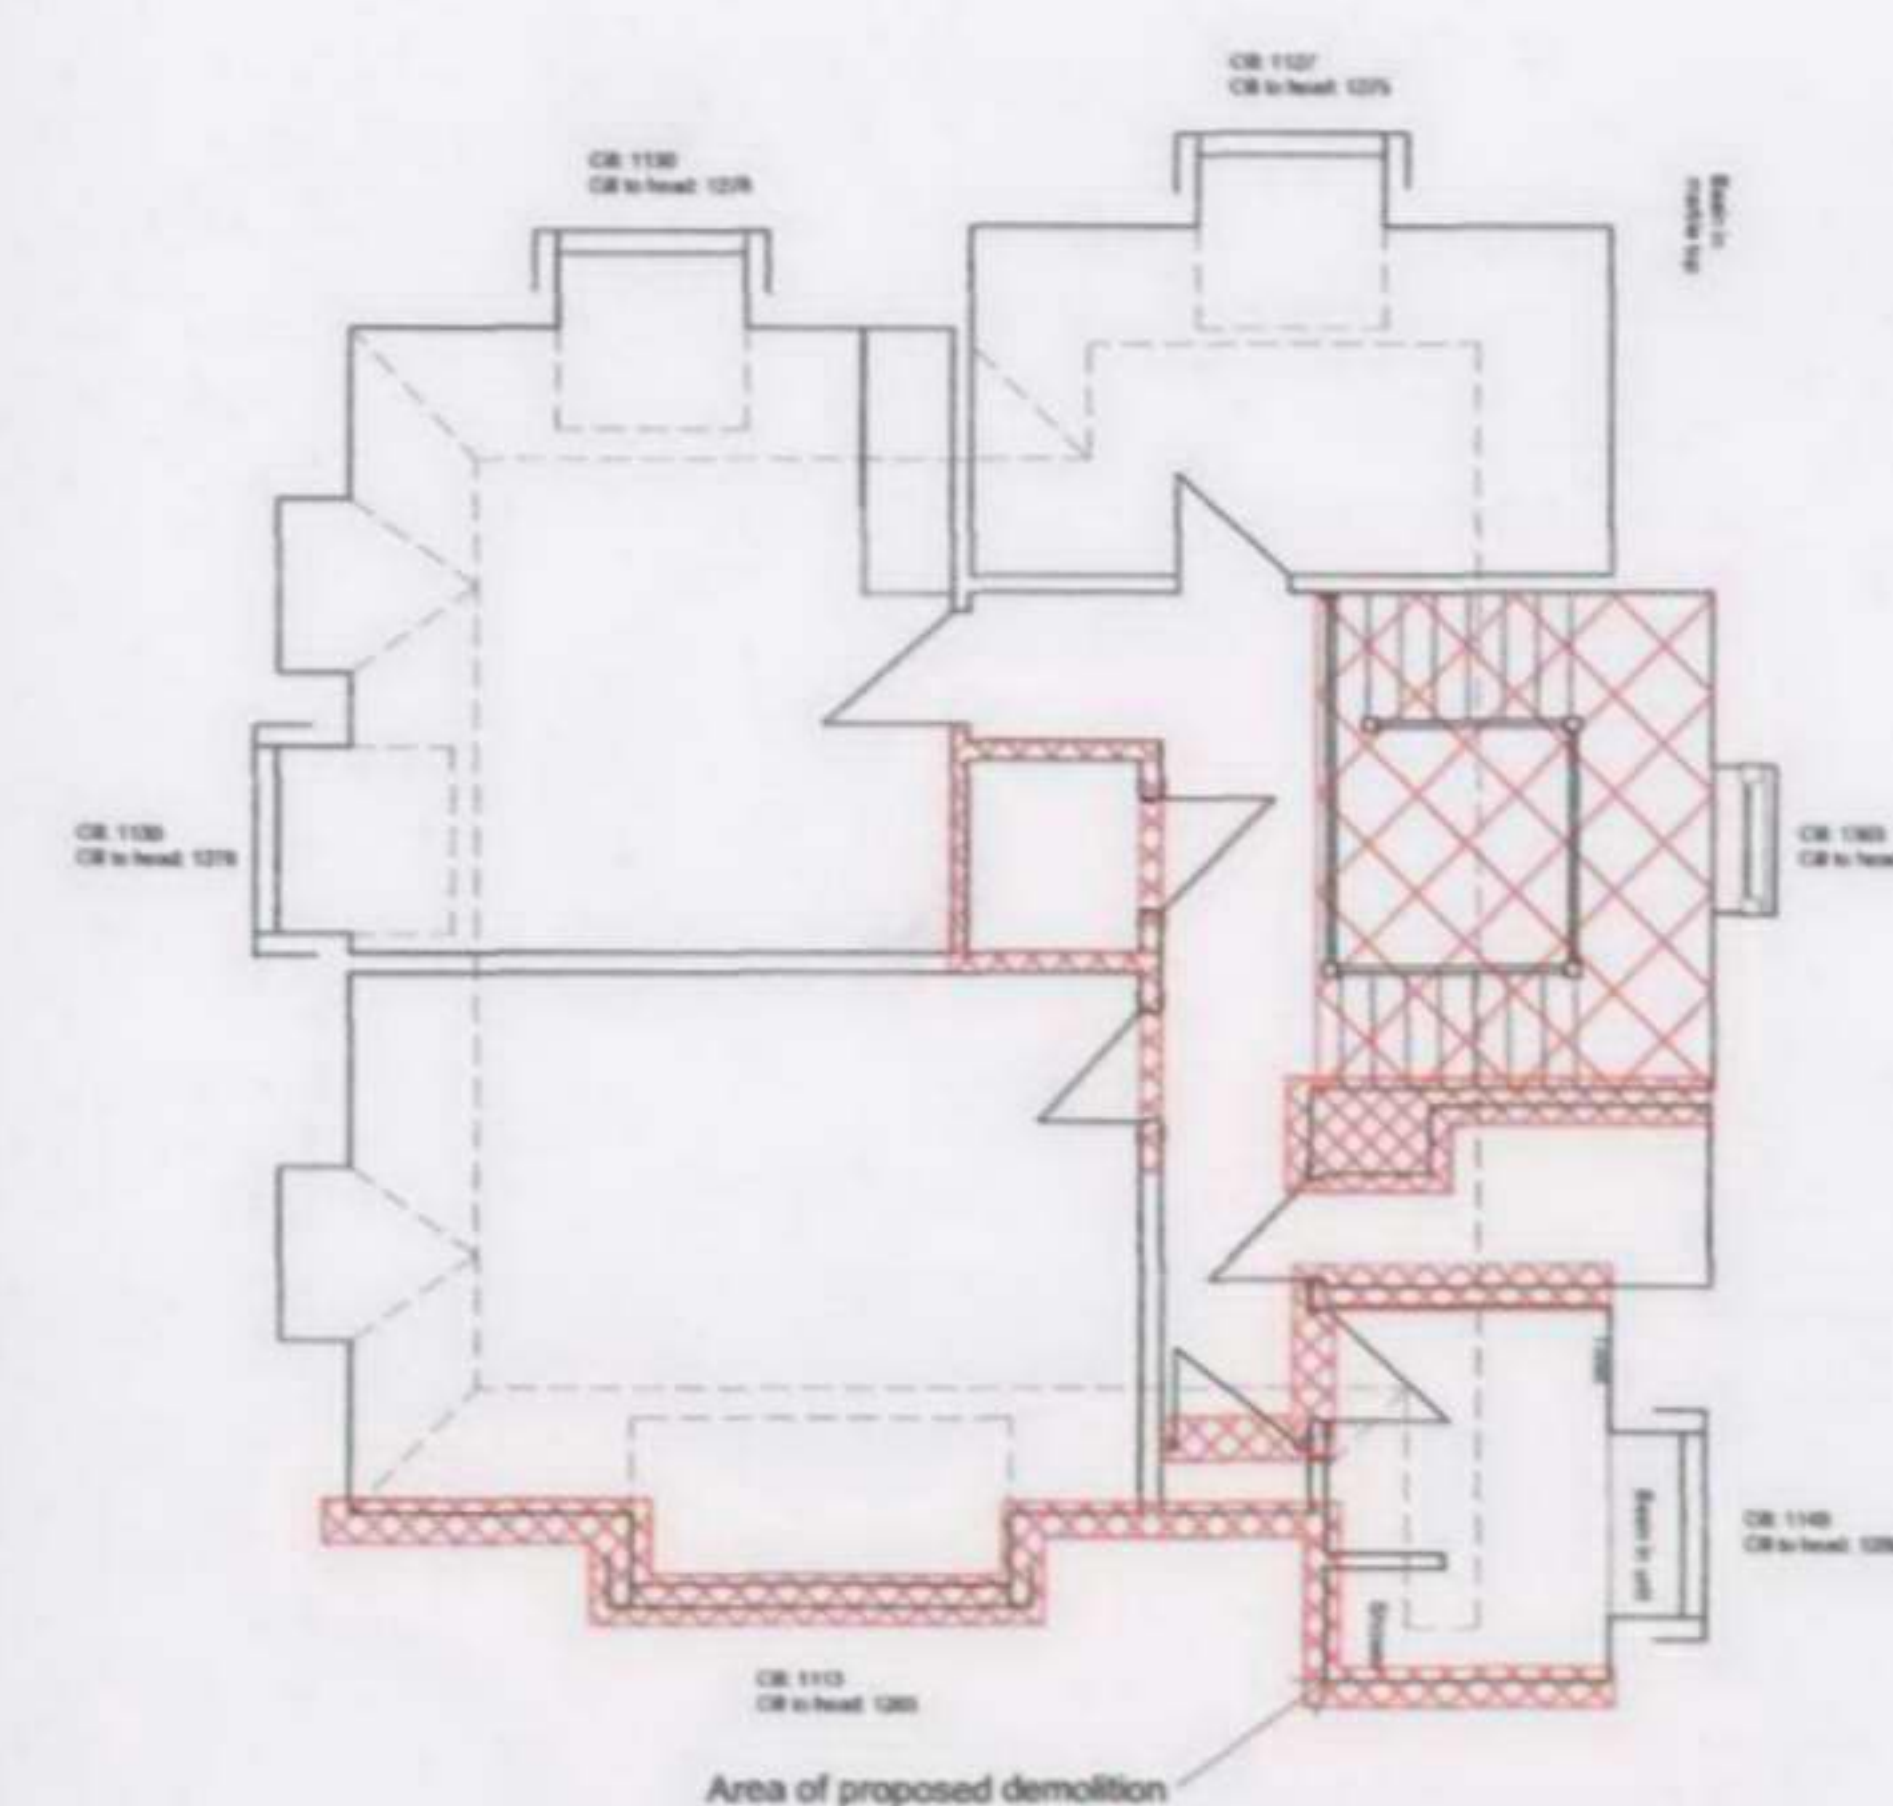

SECOND FLOOR

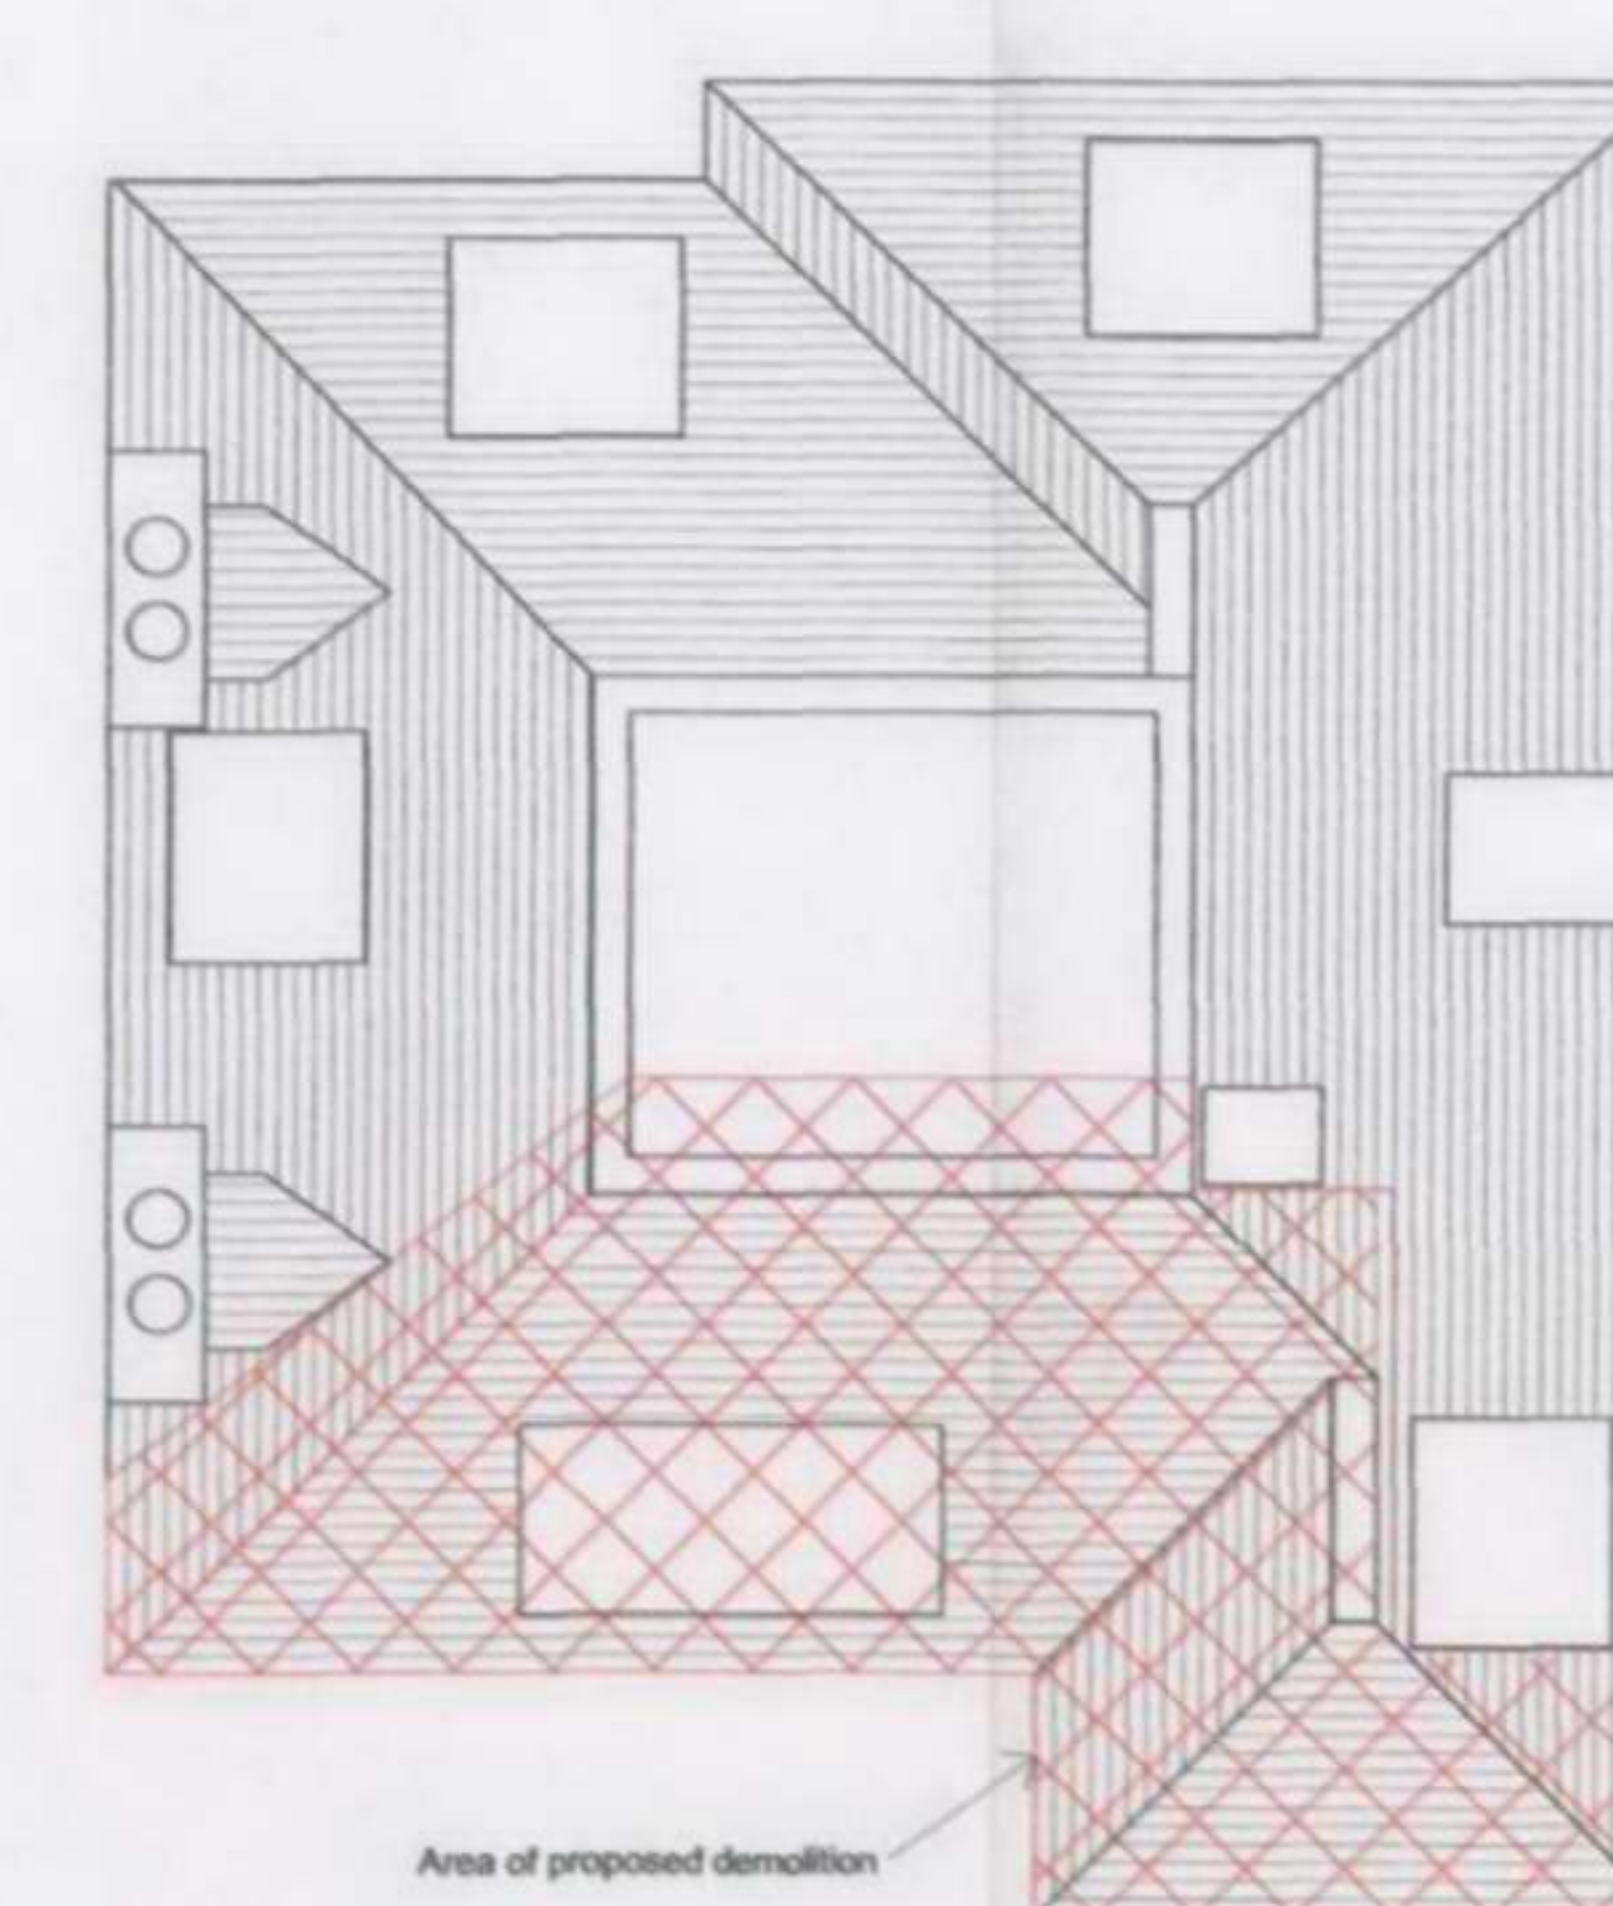

ROOF PLAN

NOTES
Dimensions are not to be scaled from this drawing.

LEGEND
Elements of building fabric to be demolished including elements in elevation
Thin elements of building fabric to be demolished

REVISIONS			
NO.	DESCRIPTION	DATE	BY
A	Sections added & Demolition area Further Clarified	AUG06	HK
B	Demolition area Further Clarified by halftone	1st SEP06	HK
C	Further Clarification of Demolition areas & second chimney to be demolished again	19 SEP06	HK

RECEIVED
27 SEP 2006

Architect
I.B.S.
IBS Construction Ltd
1 Hay Hill, Berkeley Square, London W1J 6EH

CLIENT
PROJECT
1 PRINCE ARTHUR ROAD, HAMPSTEAD
TITLE
EXISTING PLANS, ELEVATIONS & SECTIONS

SCALE 1:100@A1	DRAWN BY JT	APPROVED BY	DATE JUL 06
JOB NO. B214	DRAWING NO. 001	REV.	C