


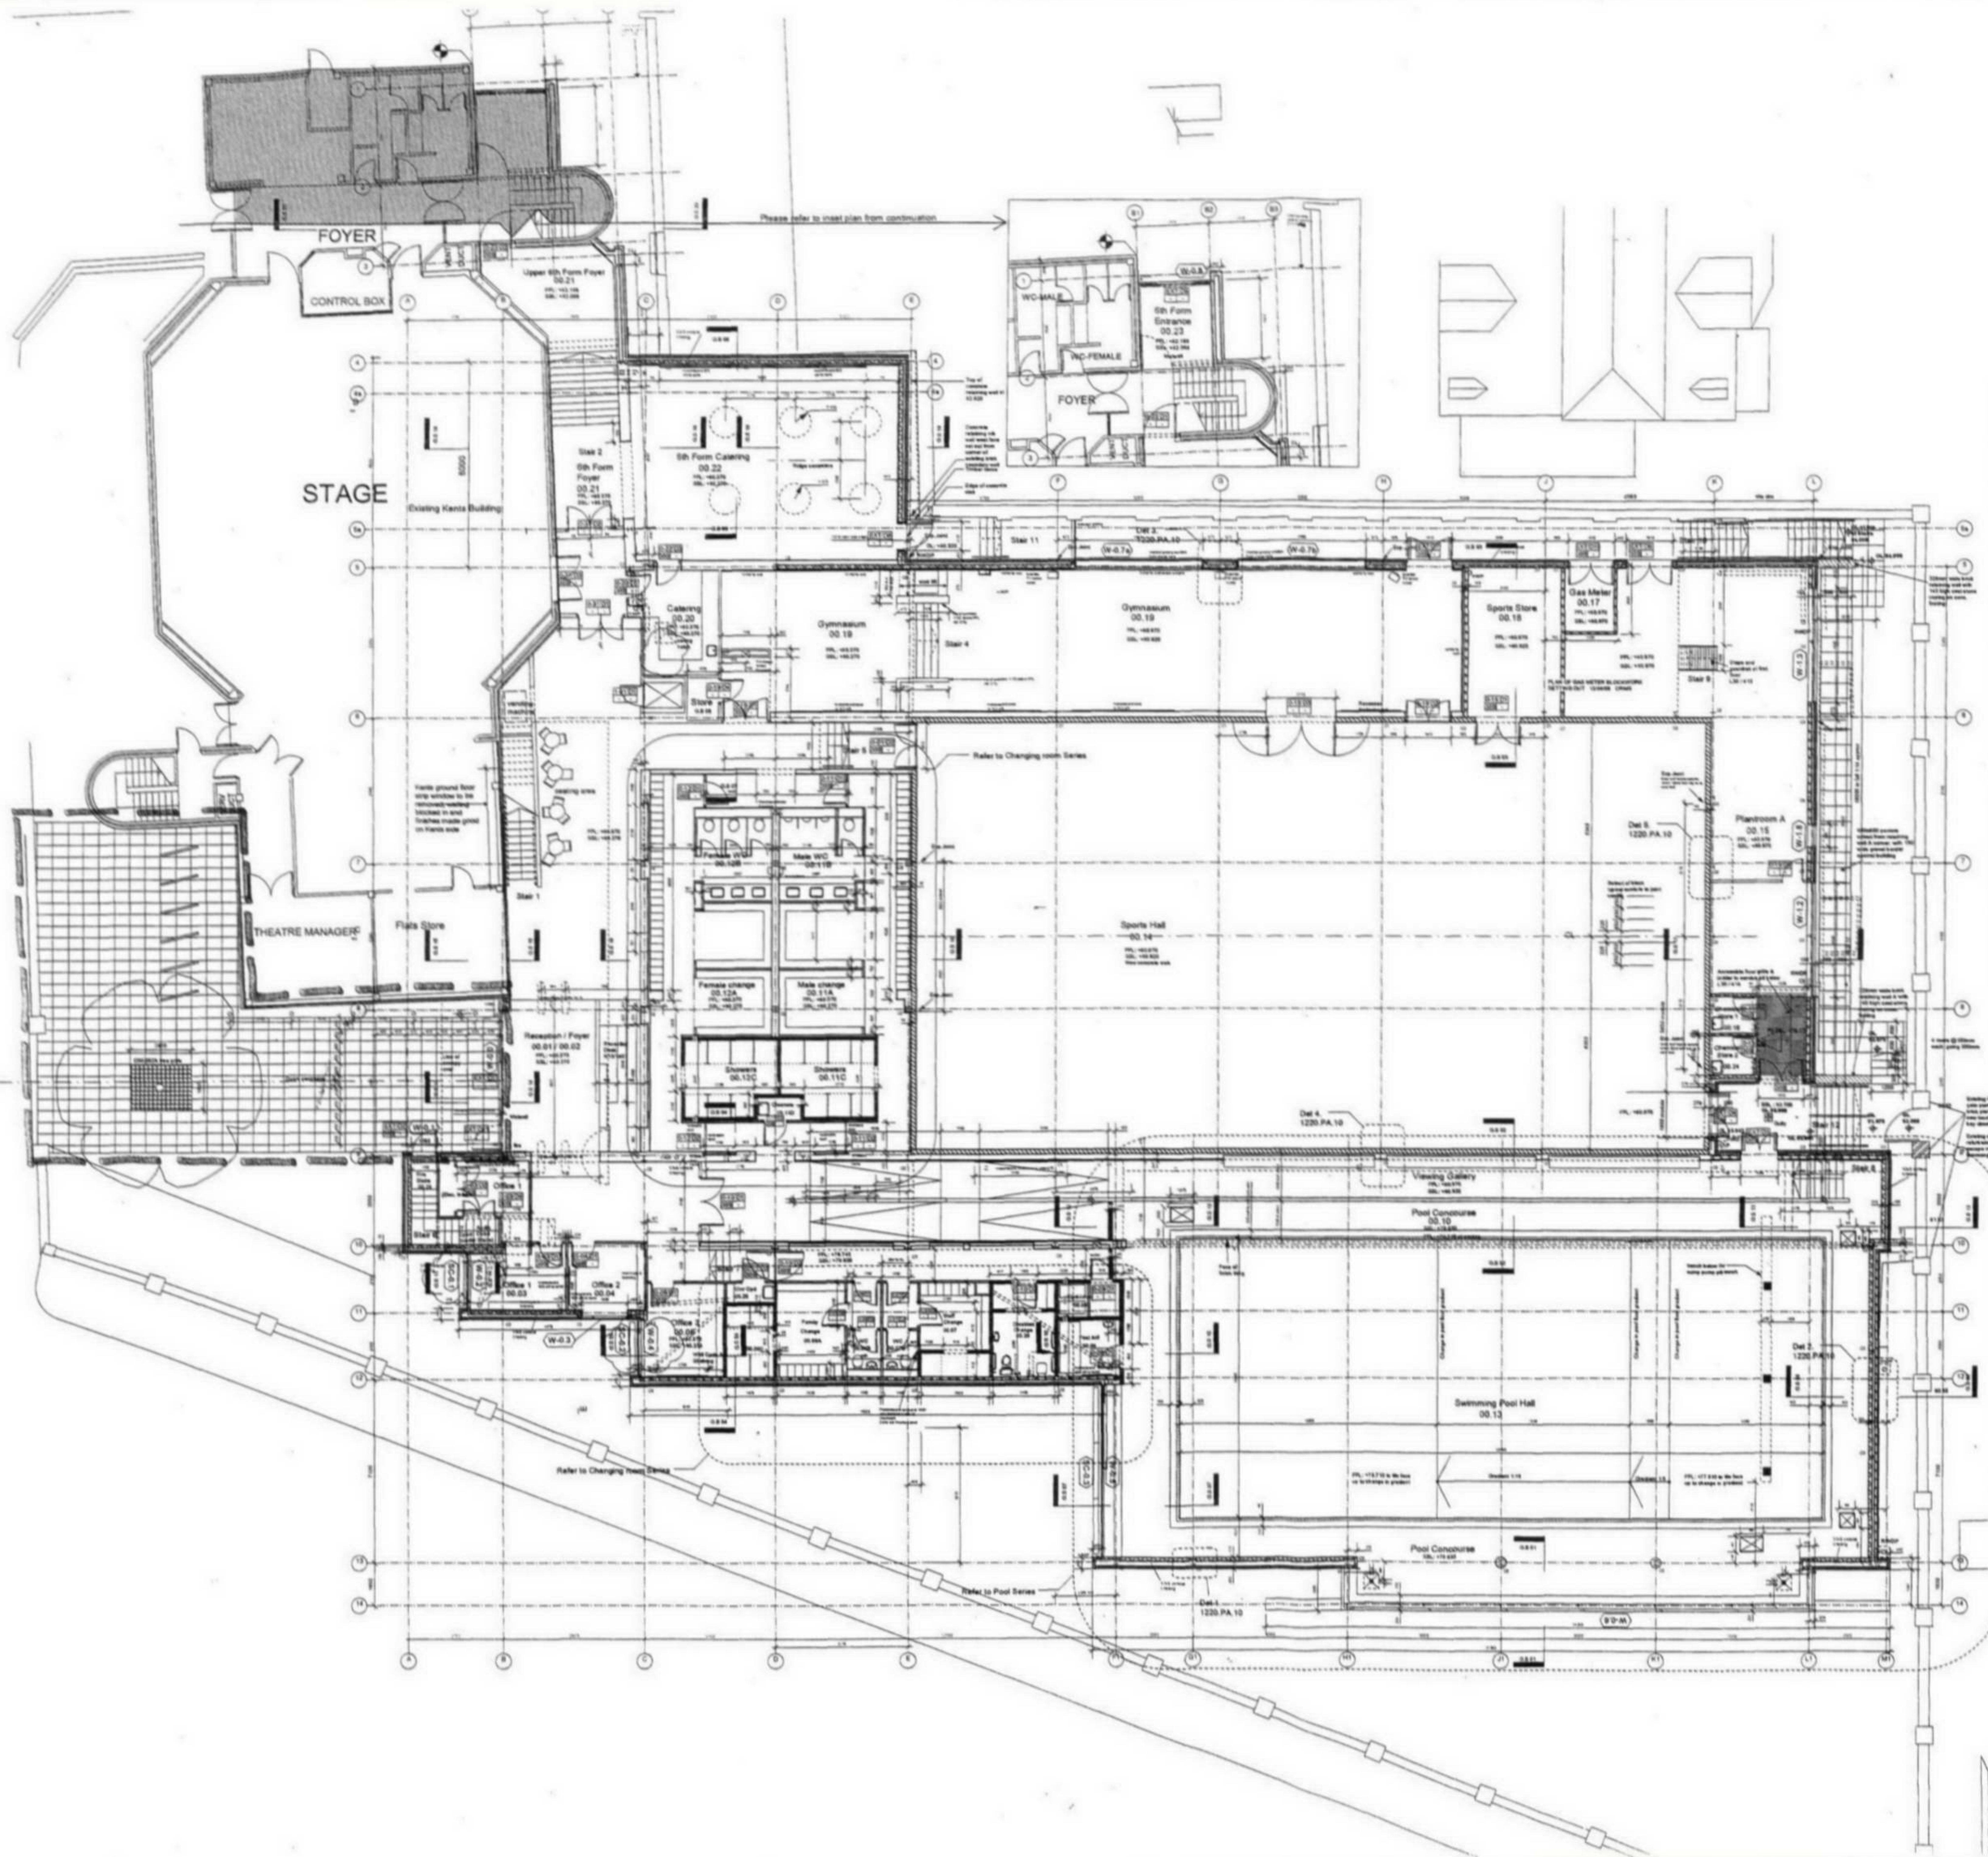

Notes	
CONSTRUCTION ISSUE Rev D 13/09/06 South path set out added Rev P 20/07/06 Northward drive added, office 1 set window omitted Rev O 26/08/06 Change to Kitchen Rev H Lounge to plant A added 31.05.06 Rev M Change area drive added: 00.25 & 27 17.05.06 Rev L brick exp joints added 23.03.06 Rev K drive added/revised as circled 14.03.06 Rev J - Dimensions added as circled 14.03.06 Rev H - Amendments as circled (the steel set out for 02.08 + 10) 26.11.05 Rev G - Amendments as circled 16.11.05 Rev F - Changes as circled: Pool set out added 25.10.05 Rev E - Aluminium Louvre Screen references added 16.09.05 Rev D - Changing Format: amended 19/08/05 Rev C - VE Changes incorporated 21/08/05 Rev A - roof to Kents & extension amended 24.08.05 - Issued for comment 28.02.05	
Revision	
ORMS Architecture Design 1 Pine Street London EC1R 6JH Tel: 020 7833 8533 Fax: 020 7837 7878 E-mail: orms@orms.co.uk Project University College School Drawing title Proposed Ground Floor Plan Scale 1:100 @ A1 Drwg No. Date February 2005 1220.GA.01 Rev G Status ☐ For information ☐ For tender ☒ For construction On not apply. All dimensions to be confirmed on site. Information contained within this drawing is the sole copyright of ORMS Designs & Architects Ltd. and is not to be reproduced without express permission.	

RECEIVED
27 SEP 2006

Edge of existing paving

Double cycle racks

600 x 450 paviors
Marshalls .
Reference: FL4950600 Saxon
Precast Conc. Slabs .
Colour/ Finish: Natural/ standard .

ORMS

Project UCS Sports Centre

Drawing title Main Entrance Paving

Architecture
Design

1 Pine Street London EC1R 0JH
Tel: 020 7833 8533 Fax: 020 7837 7575
E-mail: orms@orms.co.uk


Do not scale. All dimensions to be confirmed on site.
Information contained in this drawing is the sole copyright of ORMS
Designers & Architects Ltd. and is not to be reproduced without permission.

Scale 1:50 Drwg. No.

Date July 2006 **1220.GA.07** Rev -

Status ☐ For information ☒ For tender ☐ For construction

RECEIVED
27 SEP 2006

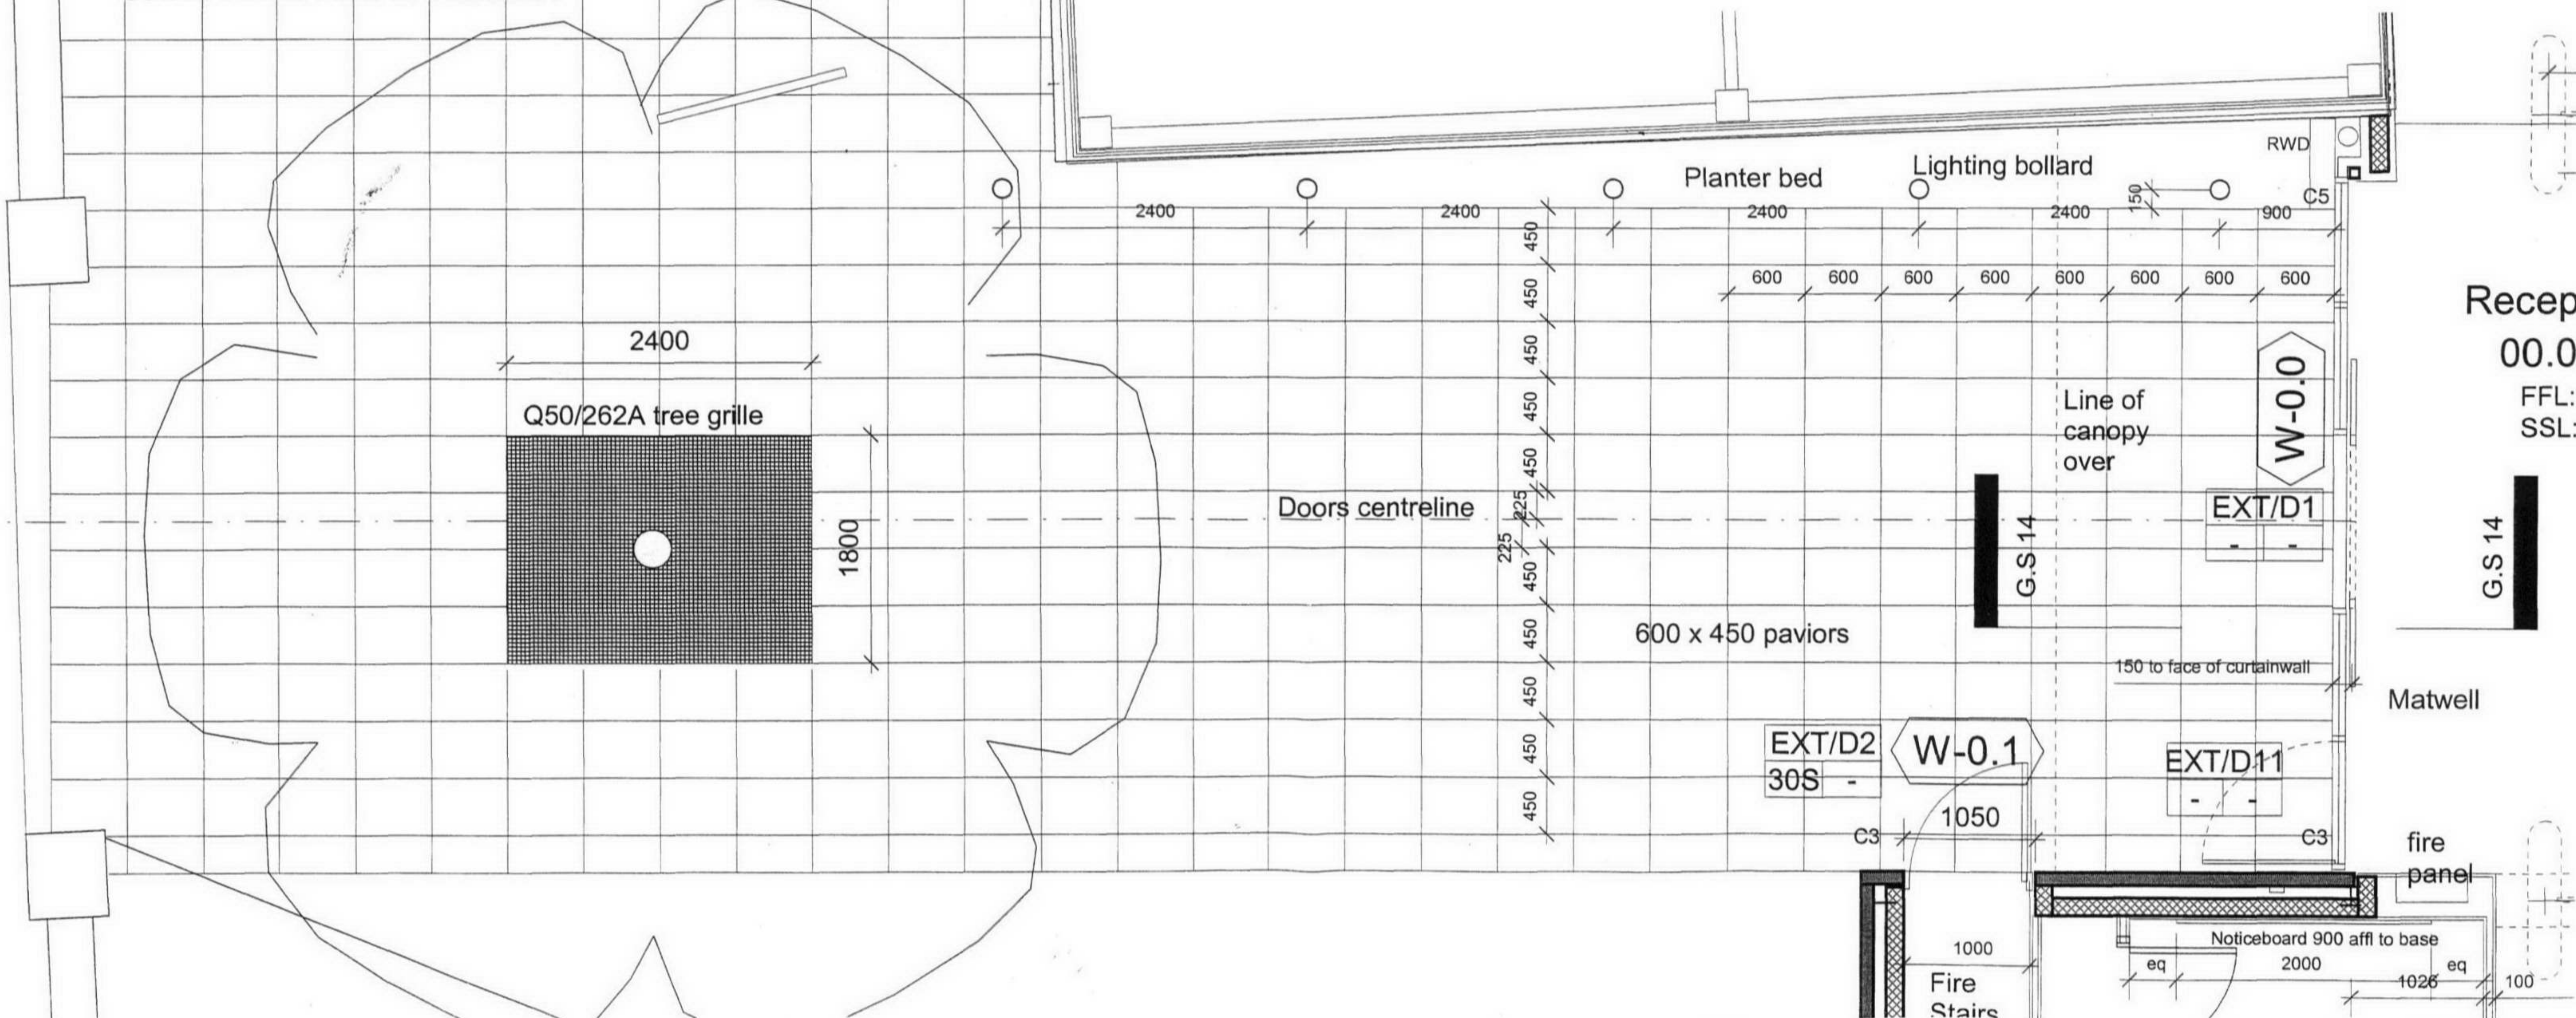

Recep
00.0
FFL:
SSL:

G.S 14