



Roof Plan

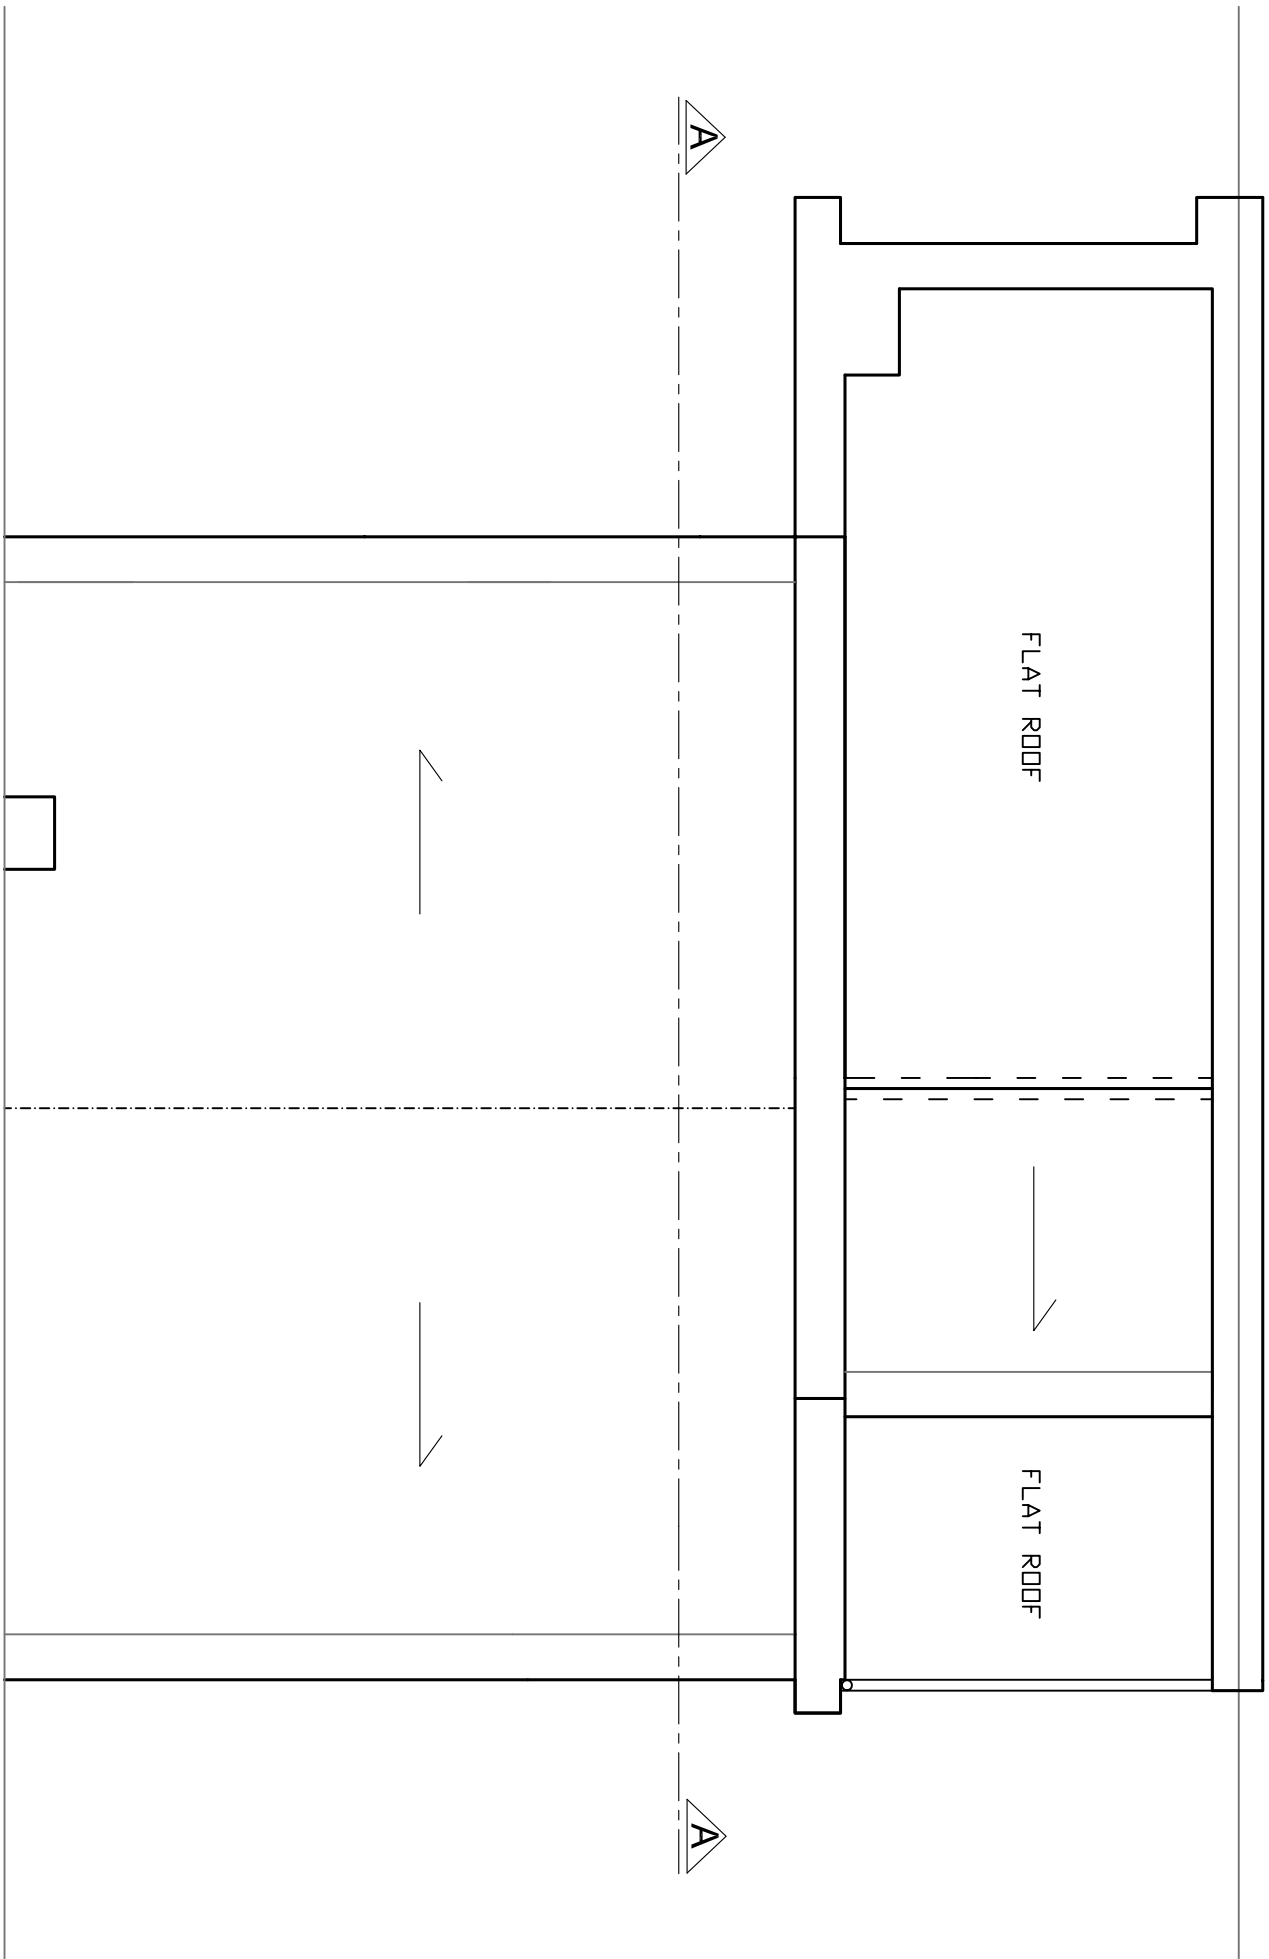


First Floor

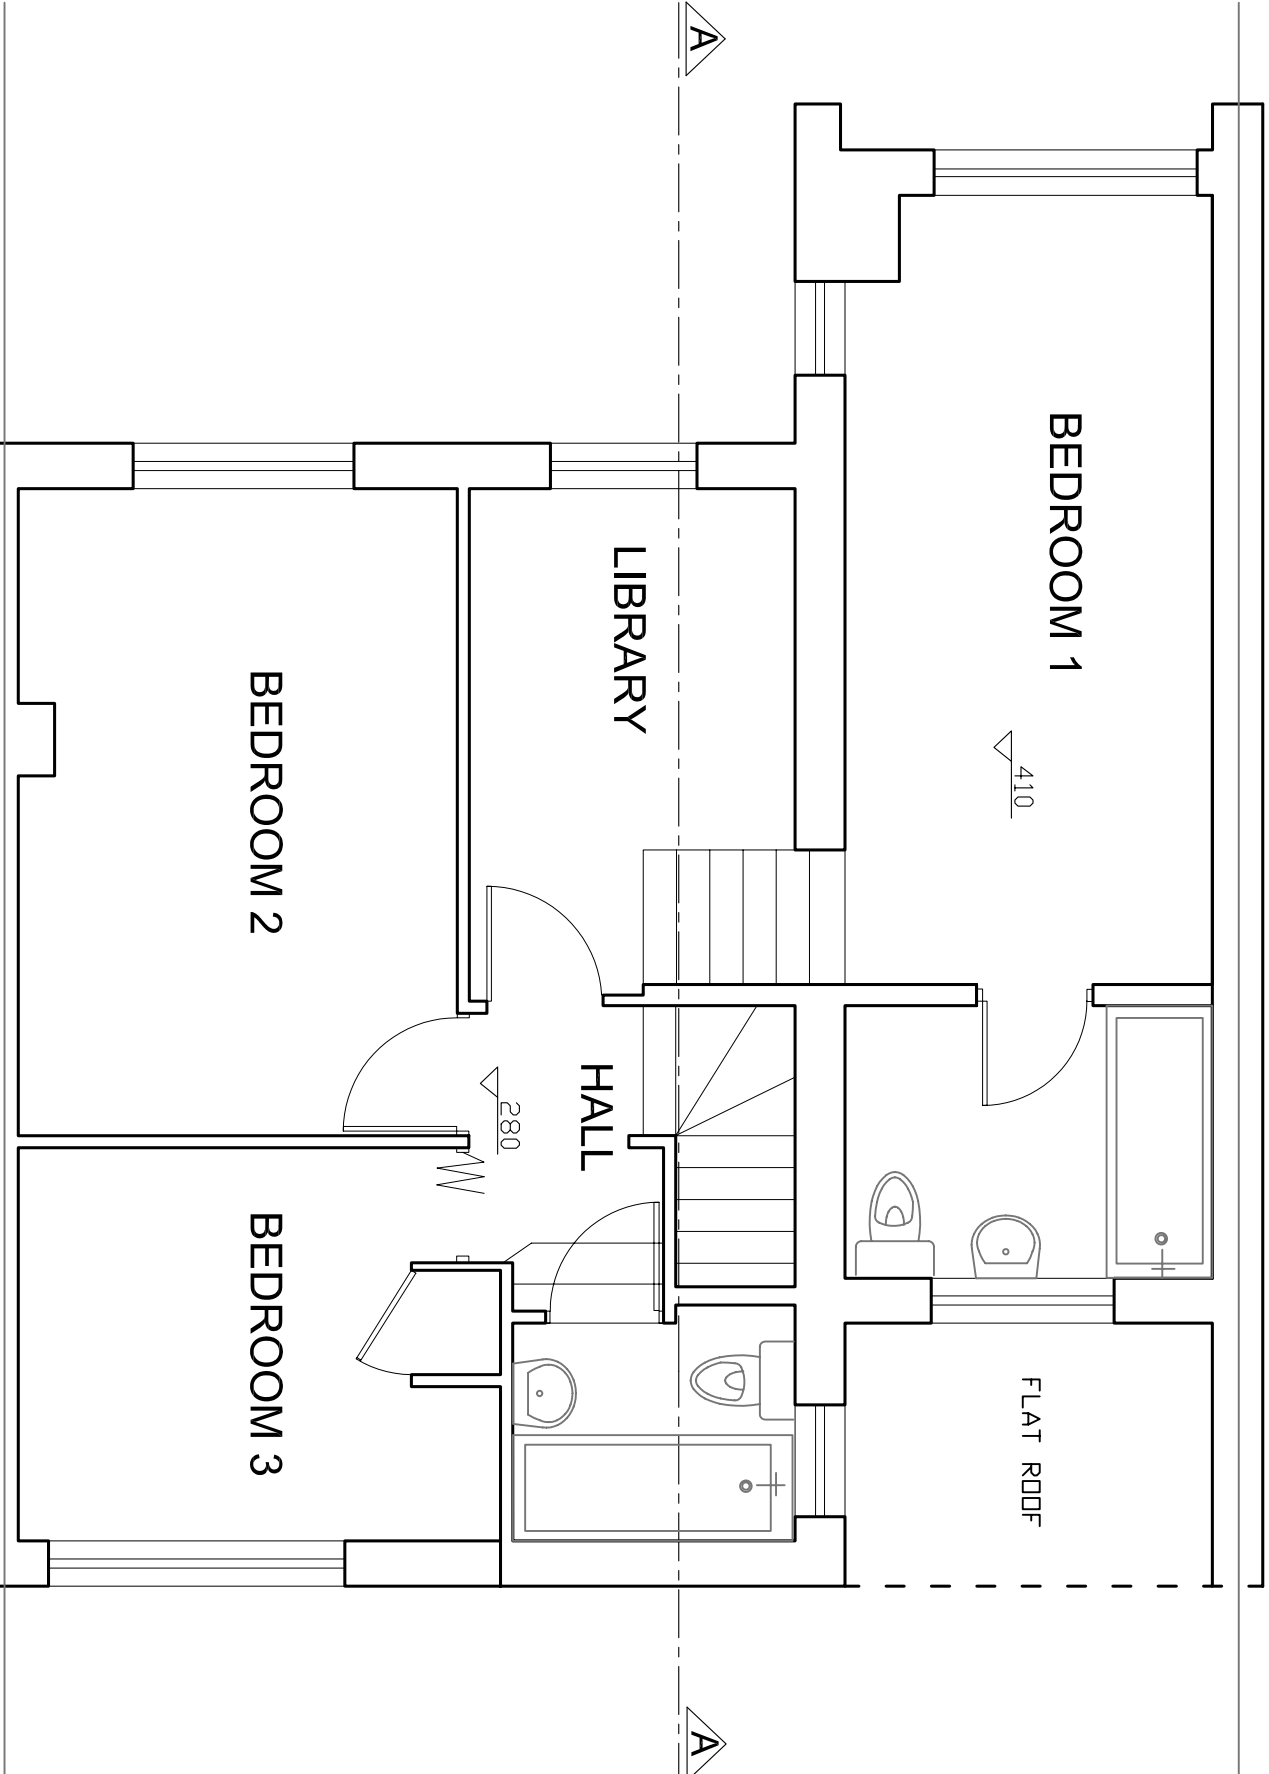


ELEVATIONS			PROJECT NO.
ADDRESS			MAR/59
59A CREWS ROAD			DATE
LONDON NW2 2AD			FEB 2006
PHONE 0845 602 2207			DRAWING NO.
FAX 0845 603 2236			
RESIDENT			
ALEXANDER SEBRA			
DRAWING TITLE			SCALE
FIRST FLOOR AND ROOF EXISTING			1:50
			2

Front Elevation

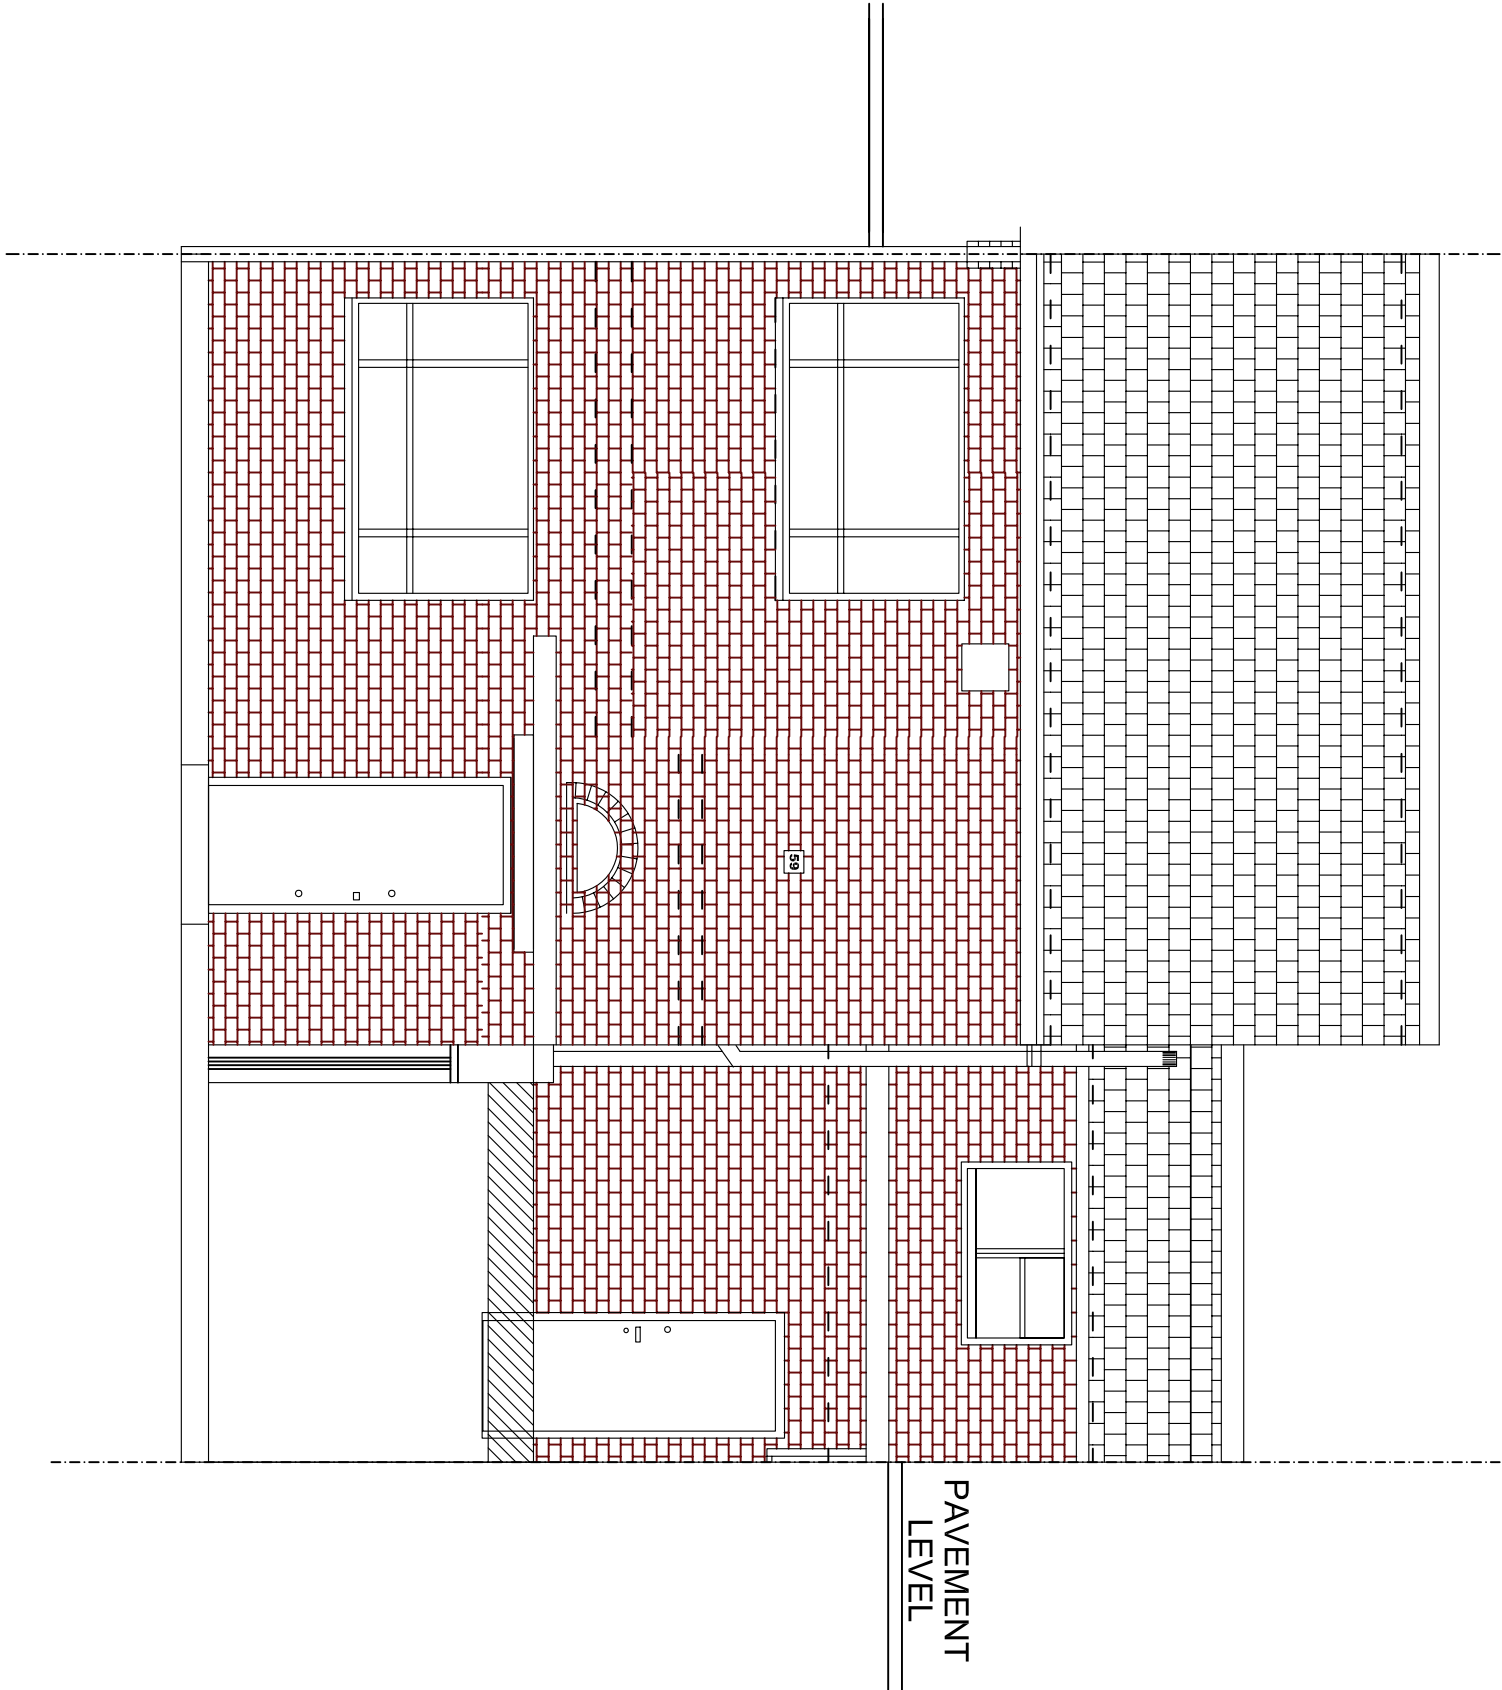


Rear Elevation

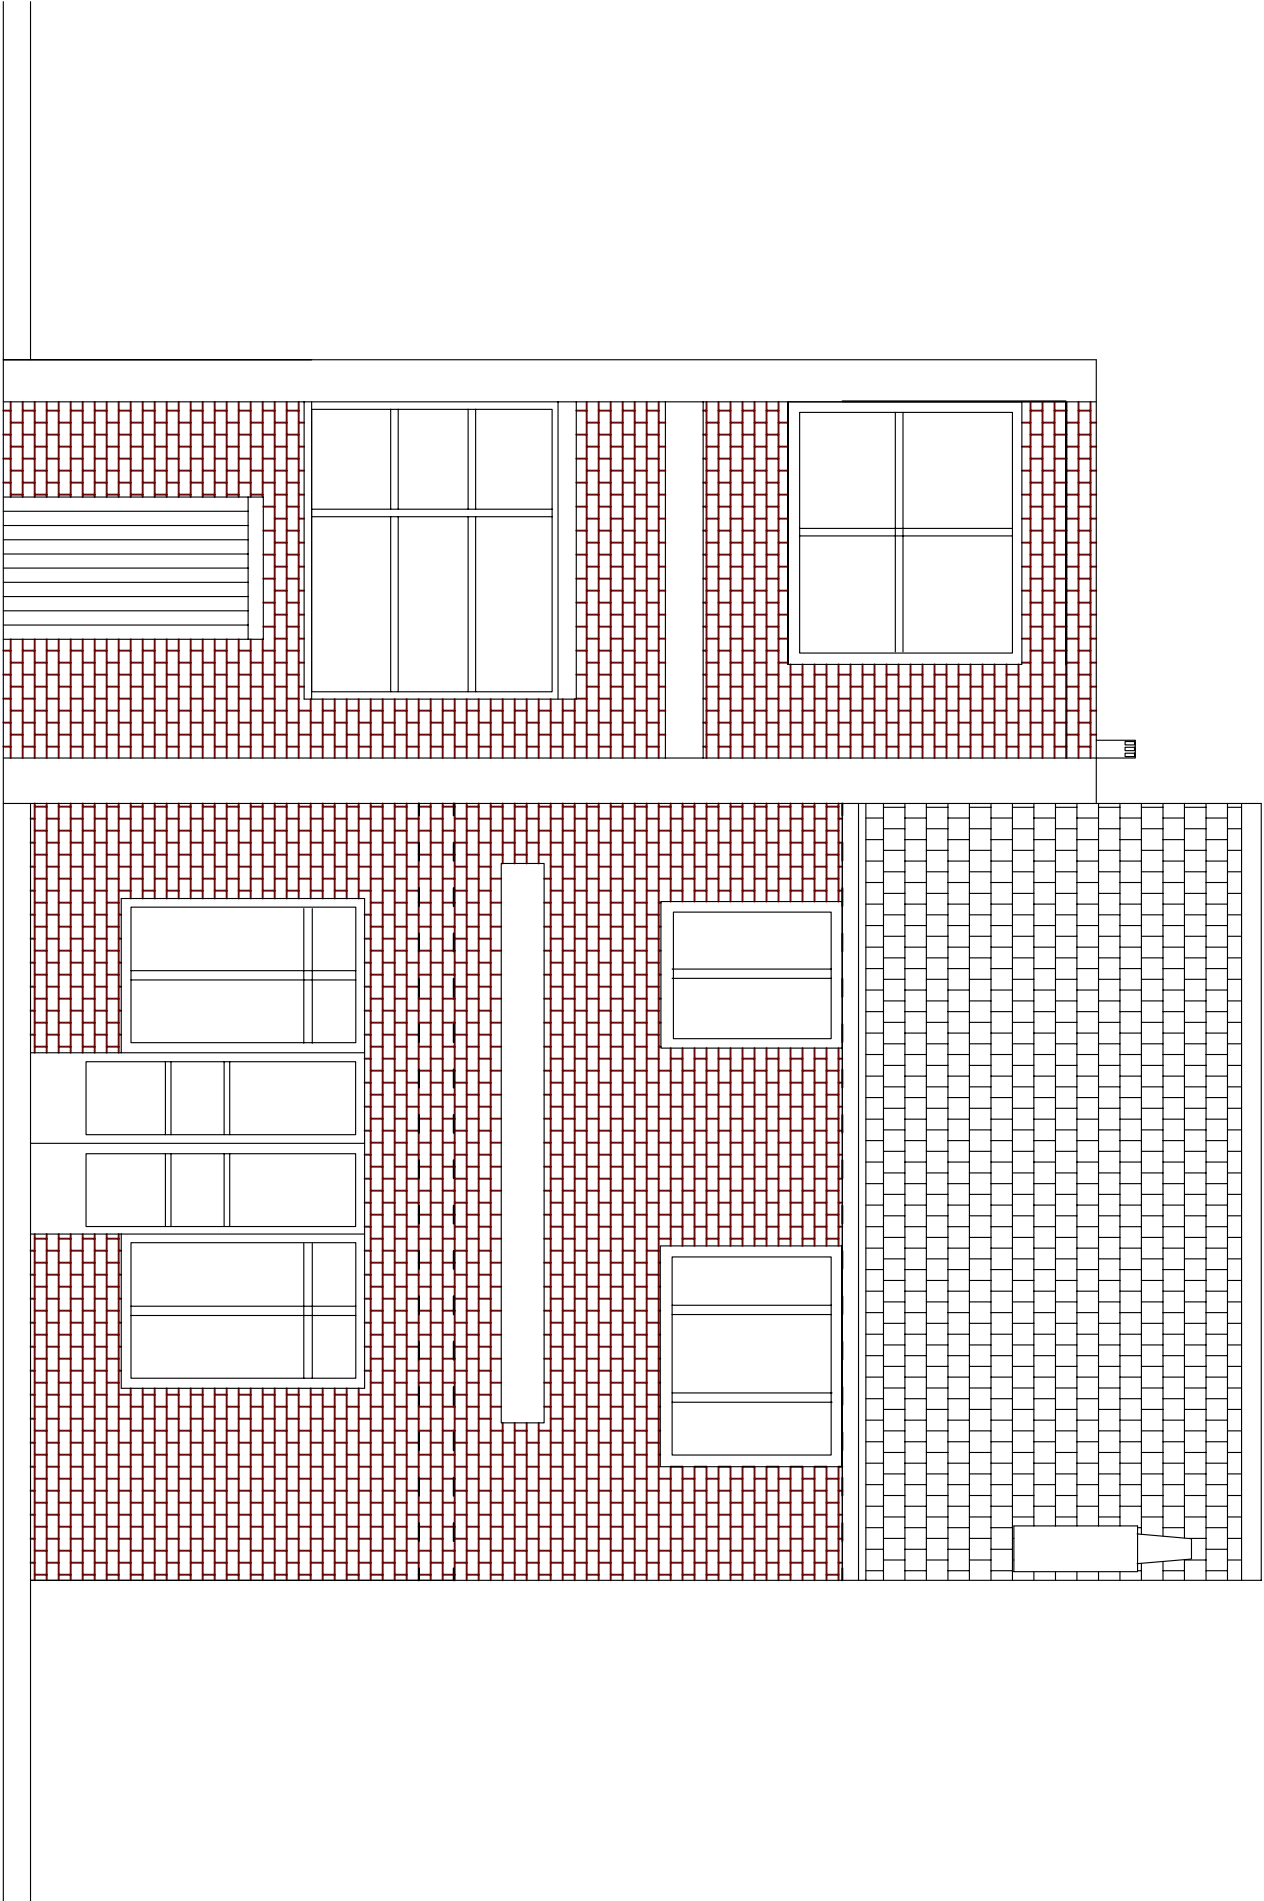

ELEVATIONS			PROJECT NO.
ADDRESS			DATE
59 MARCFIELD GARDENS			MAR/59
LONDON NW3			DATE
59A CREWS ROAD			FEB 2006
LONDON NW3			DRAWING NO.
PHONE 0845 602 2207			5
FAX 0845 603 2236			
RESIDENT 07552 859 857			
DRAWING TITLE			
FRONT AND REAR ELEVATIONS EXISTING			
SCALE			
1:50			
DRAWING NO.			
ALEXANDER SEBBA			



Cross Section AA

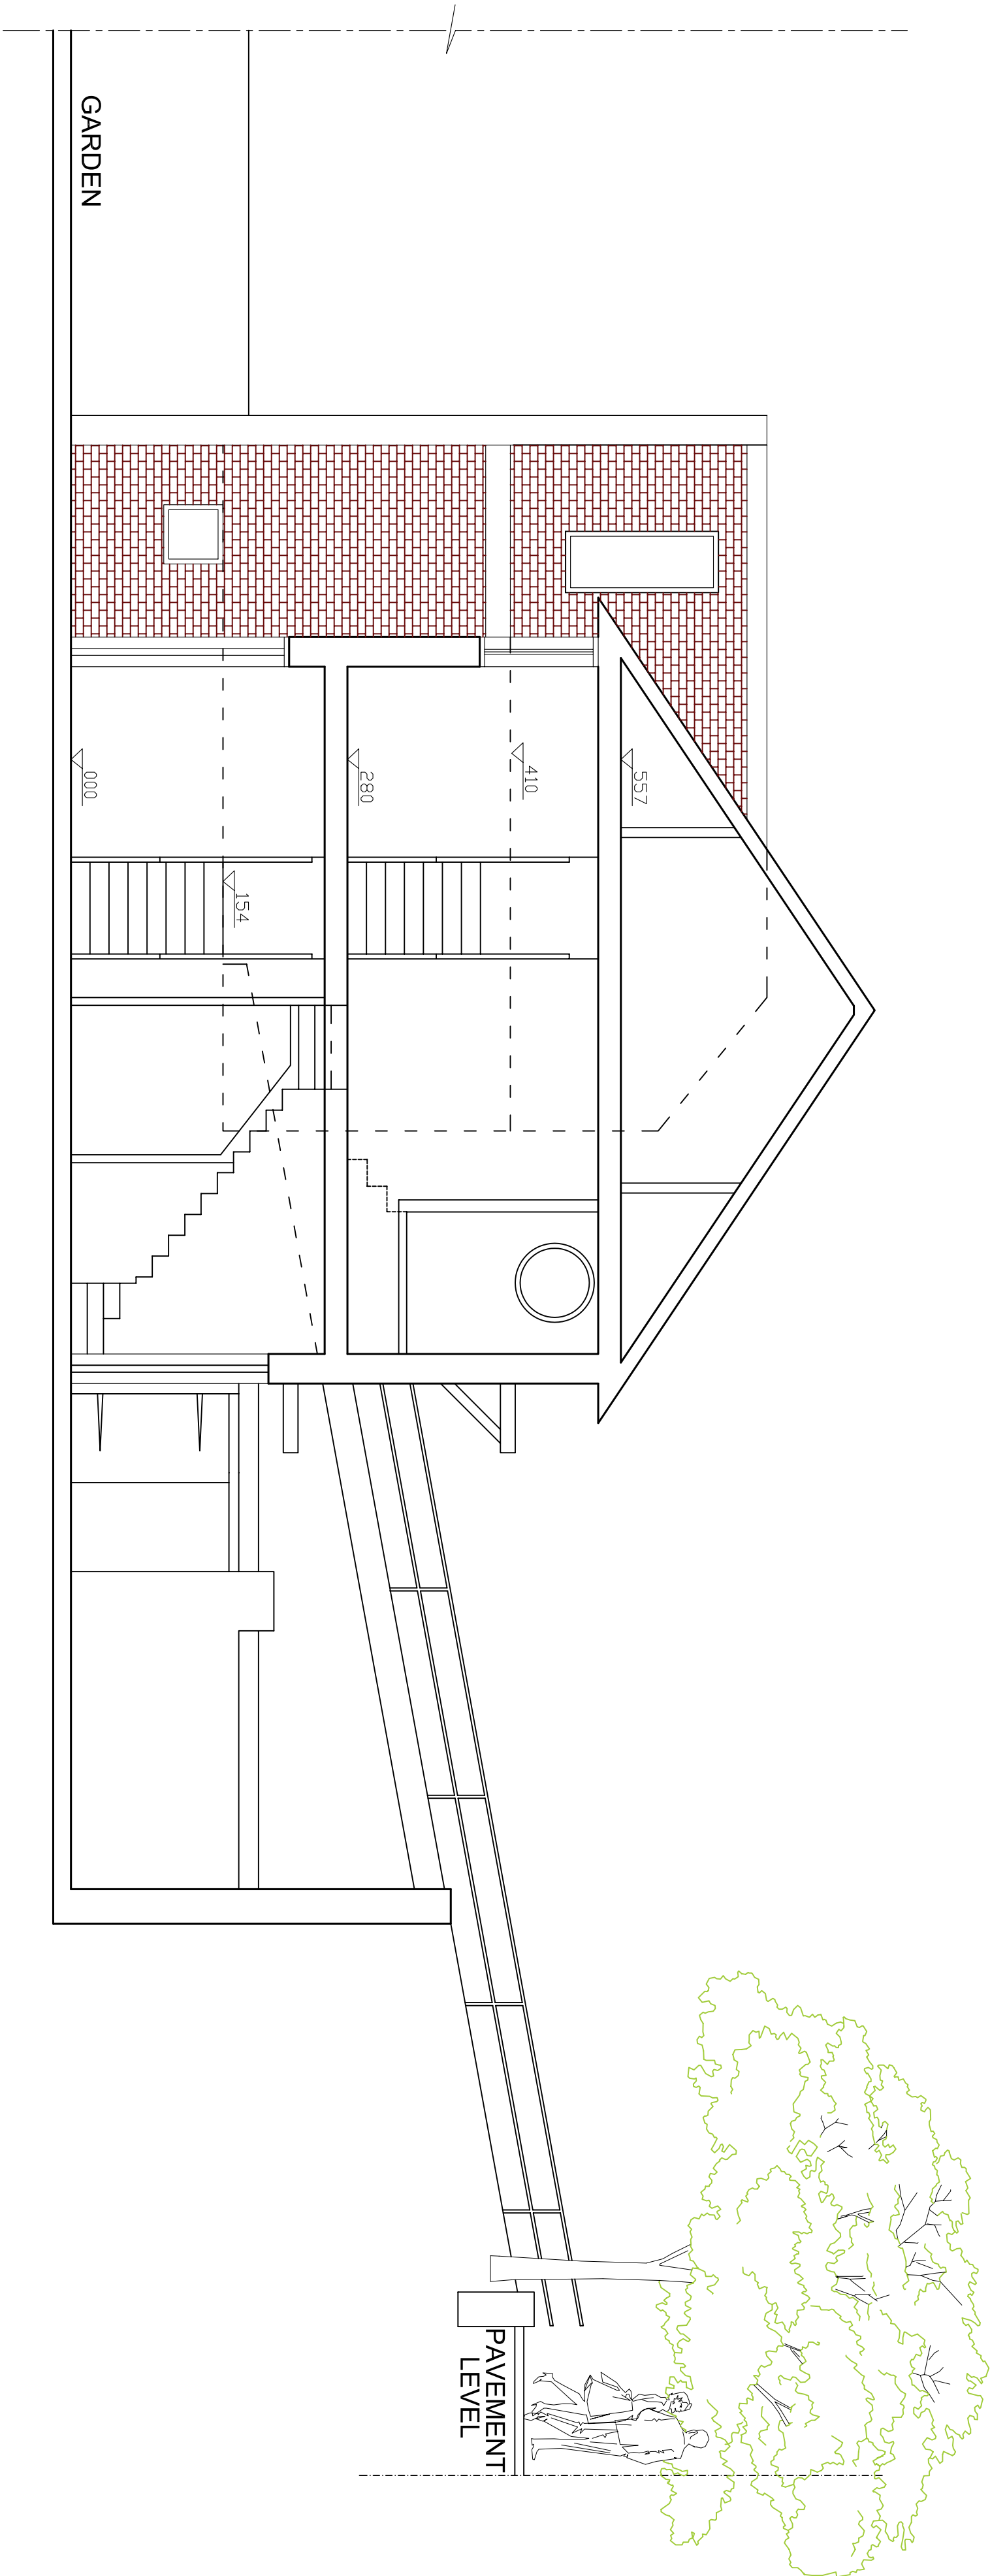

ELEVATIONS		PROJECT NO.
59A CREWS ROAD HOME 0845 602 2207 FAX 0845 603 2236 LONDON NW2 2AD		MAR/59
59 MARSFIELD GARDENS LONDON NW3		DATE FEB 2006
DRAWING TITLE		DRAWING NO.
CROSS SECTION AA EXISTING		4
DRAWING NO.		SCALE 1:50
ALEXANDER SEBBA		


Ground Floor + Gardens

Scale 1:50

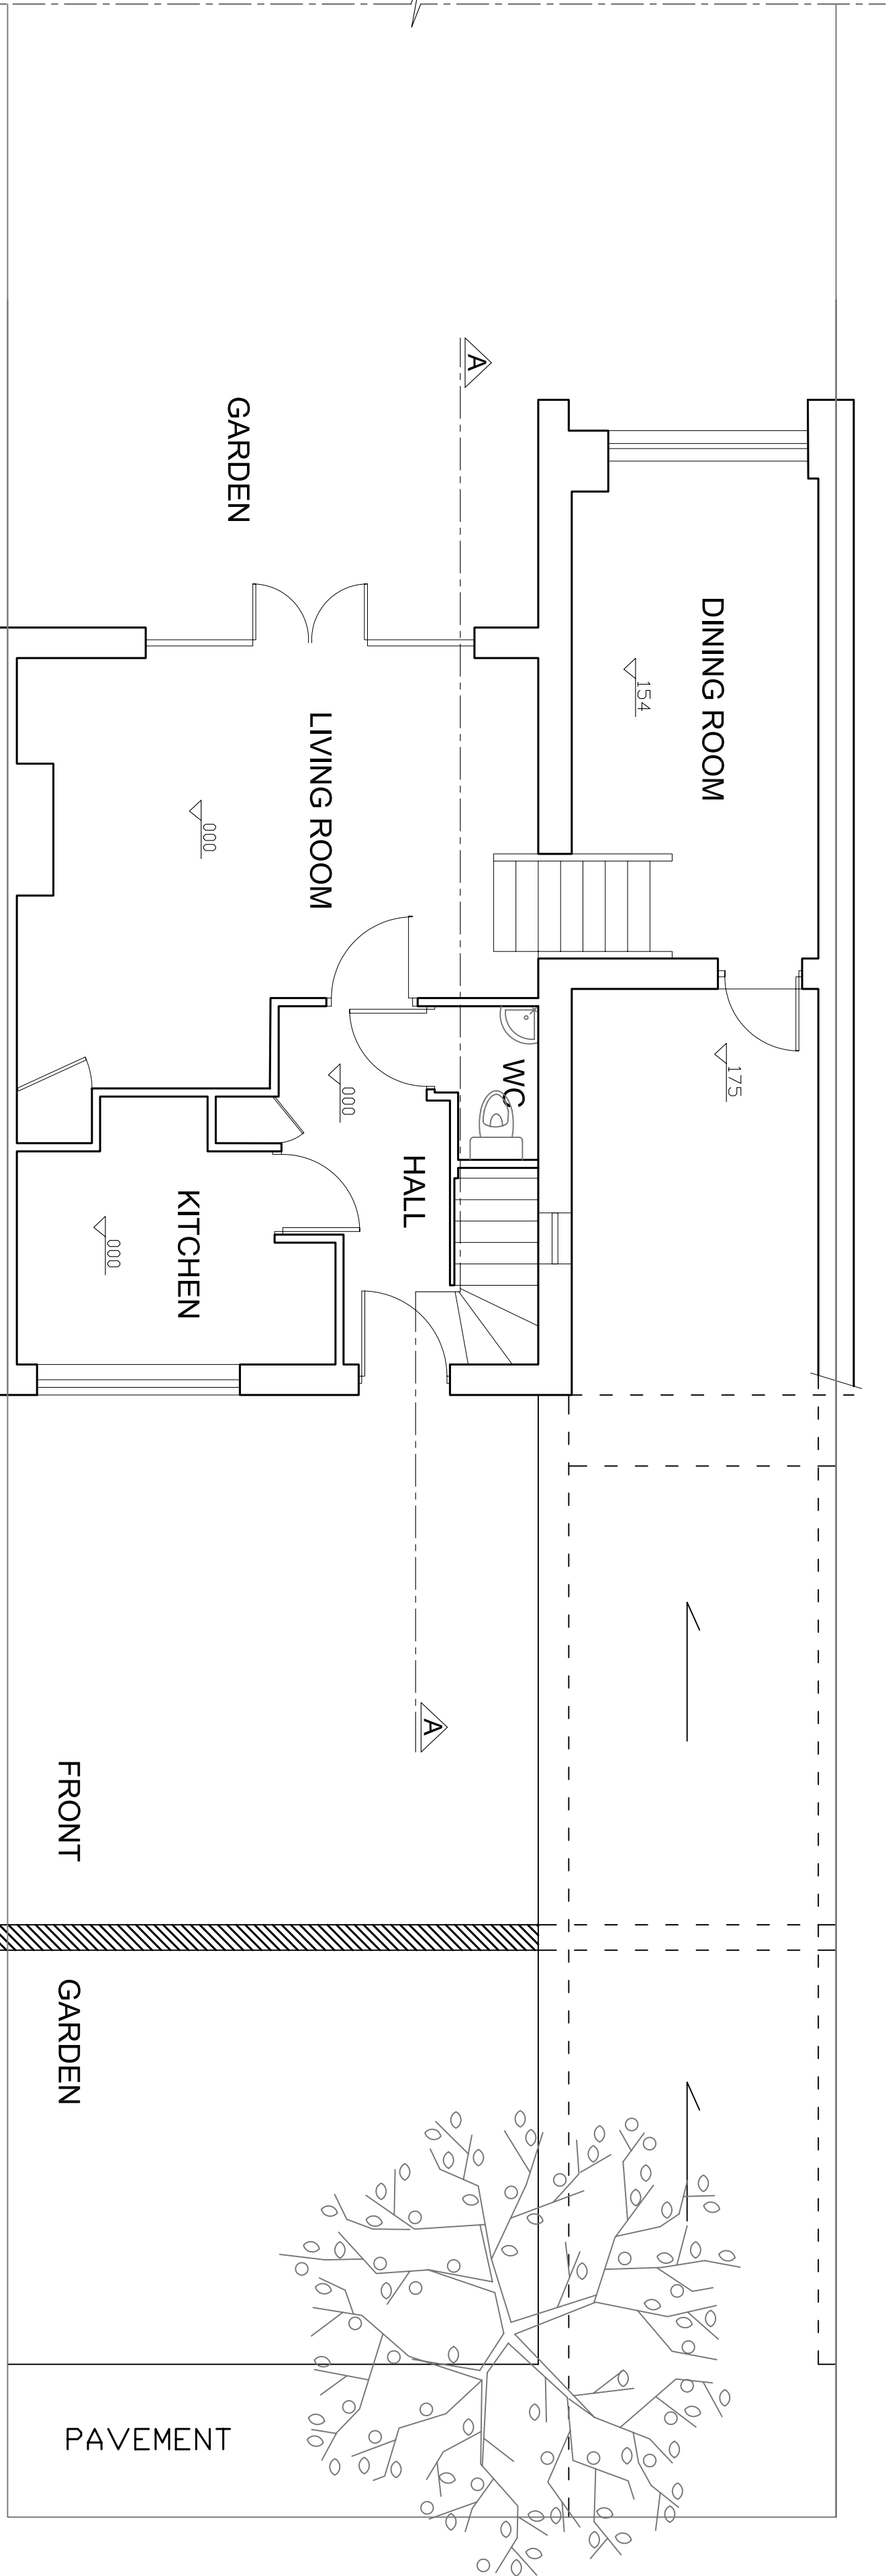 

TREE POSITIONS

Scale 1:100

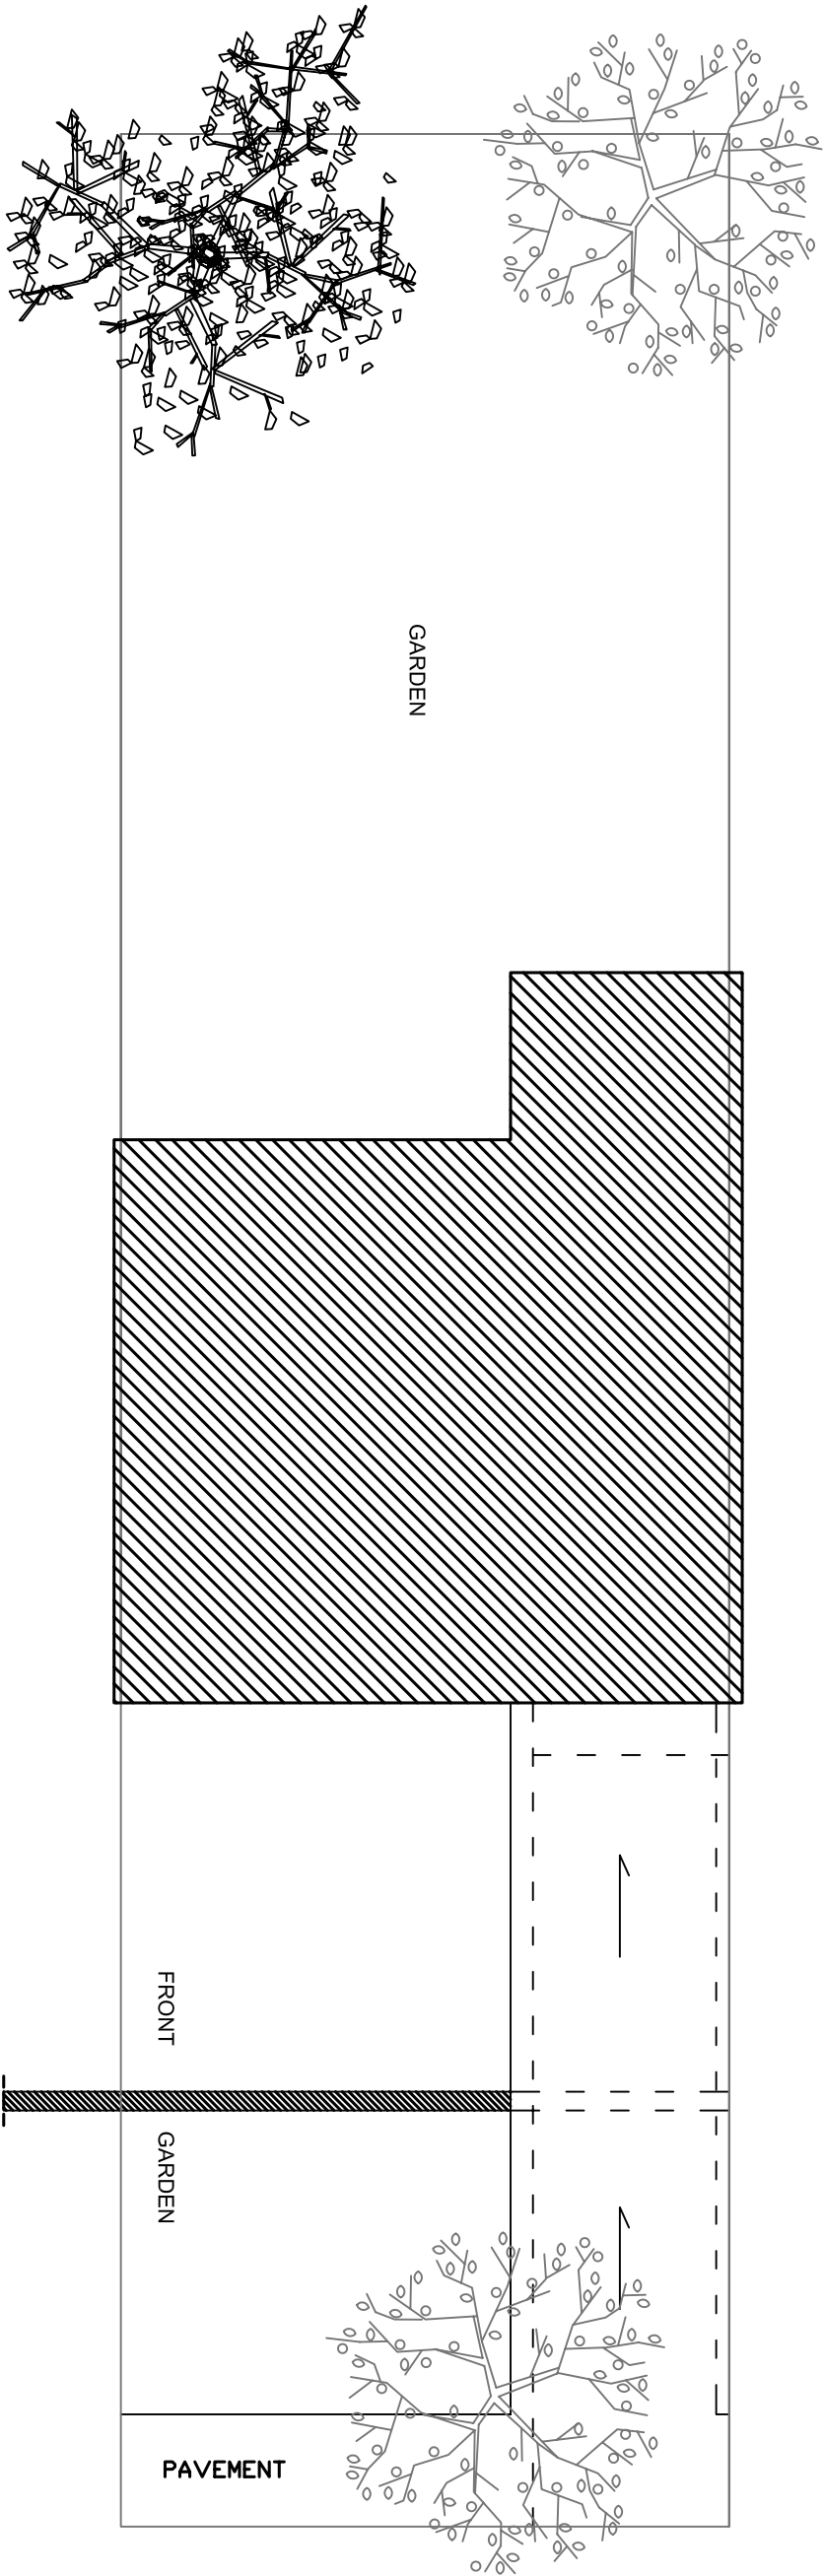

ELEVATIONS		PROJECT NO.
59A CREWS ROAD HOME 0845 602 2207 WORK 07550 850 557		MAR/59
LONDON NW2 2AD FAX 0845 603 2236		DATE FEB 2006
DRAWING TITLE		DRAWING NO.
GROUND FLOOR + GARDENS EXISTING		3
SCALE 1:50 1:100		
DESIGNER ALEXANDER SEBBA		