

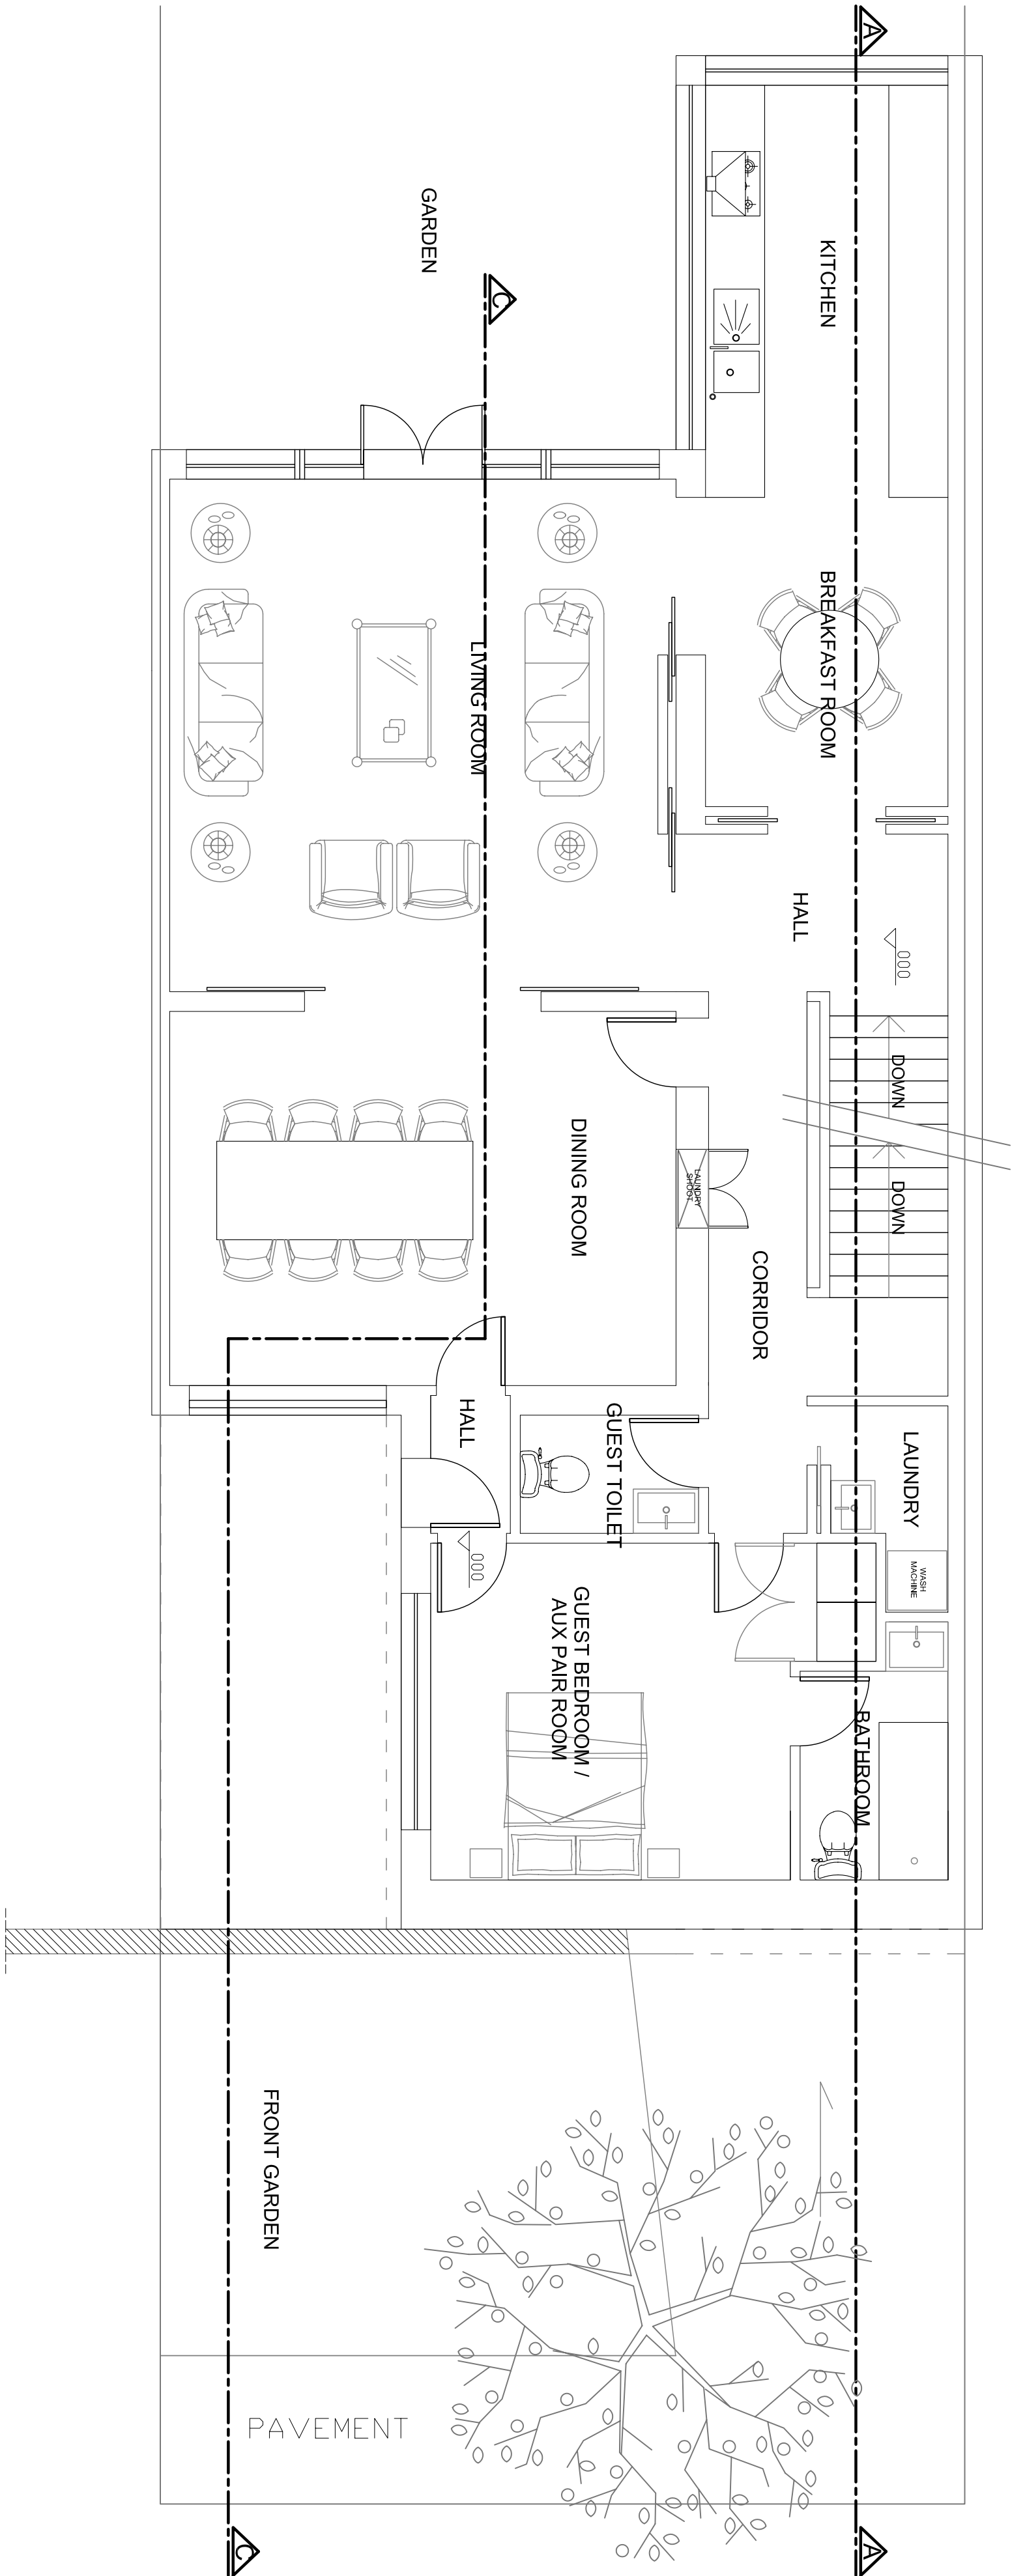


Ground Floor + Gardens Approved

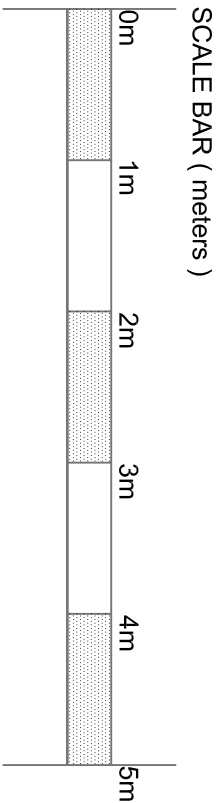


Ground Floor + Gardens Proposed (Flat 1)

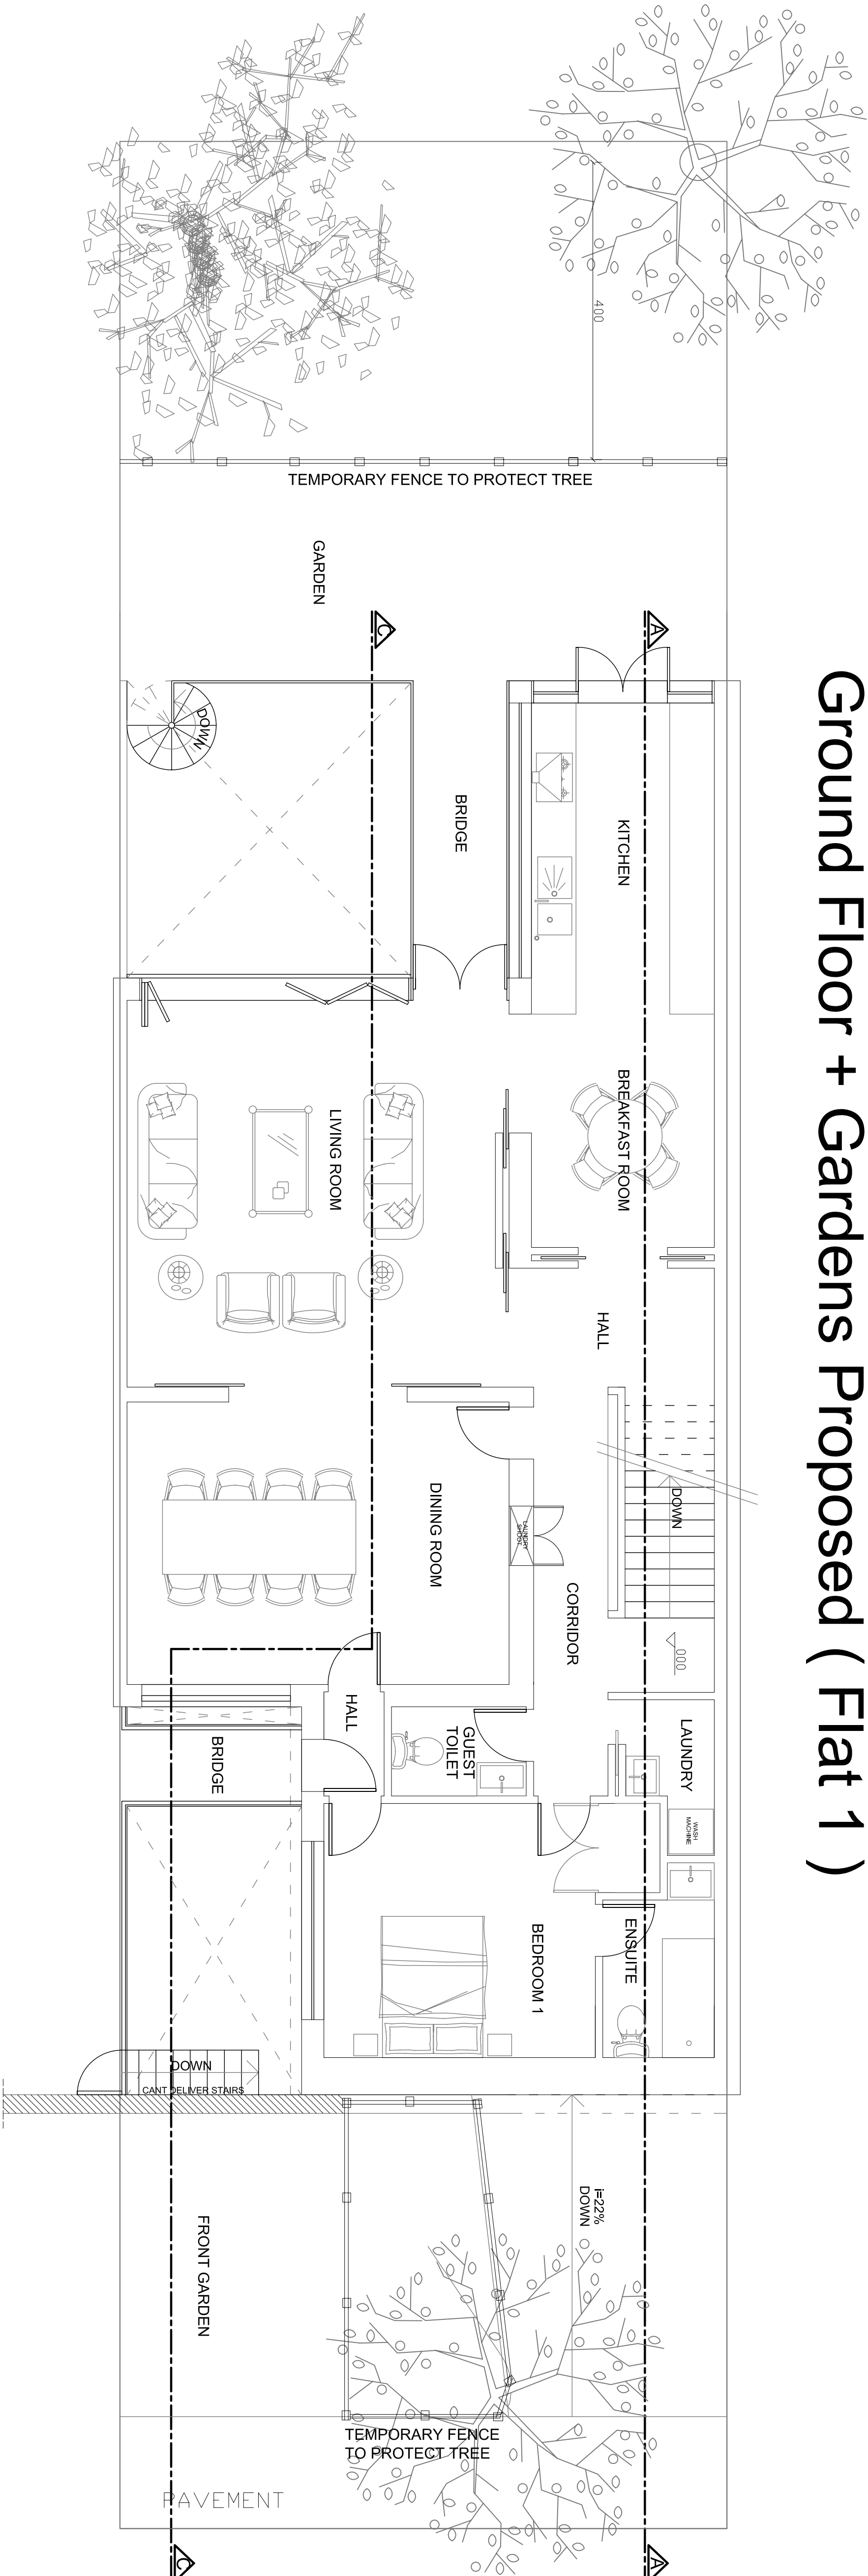


Proposal description : The addition of two basements as an amendment to Planning Permission Granted on 13th March 2006 (ref: 2006/0492/P allowed for the erection of a rear dormer window , a single storey rear extension , a single storey side rear extension with roof terrace and privacy screens above , plus enlargement of the existing side extension erection of a single storey front extension and excavation beneath the existing driveway to provide additional accomodation for the single-family dwellinghouse) .

ELEVATIONS			PROJECT NO.
SEA CROFTS ROAD 207	LONDON NW2 2AG	DATE	MAR / 59 / 12
MOBILE 07946 926 927	LONDON NW3 5TE	DATE	JULY / 06
DESIGNER	EXTENSION TO A CURRENT HOUSE	SCALE	1:50
JACEK BAKA	APPROVED AND PROPOSED	PAGE NO.	29
PATRICK FORNICAULA			


Rear Elevation Approved

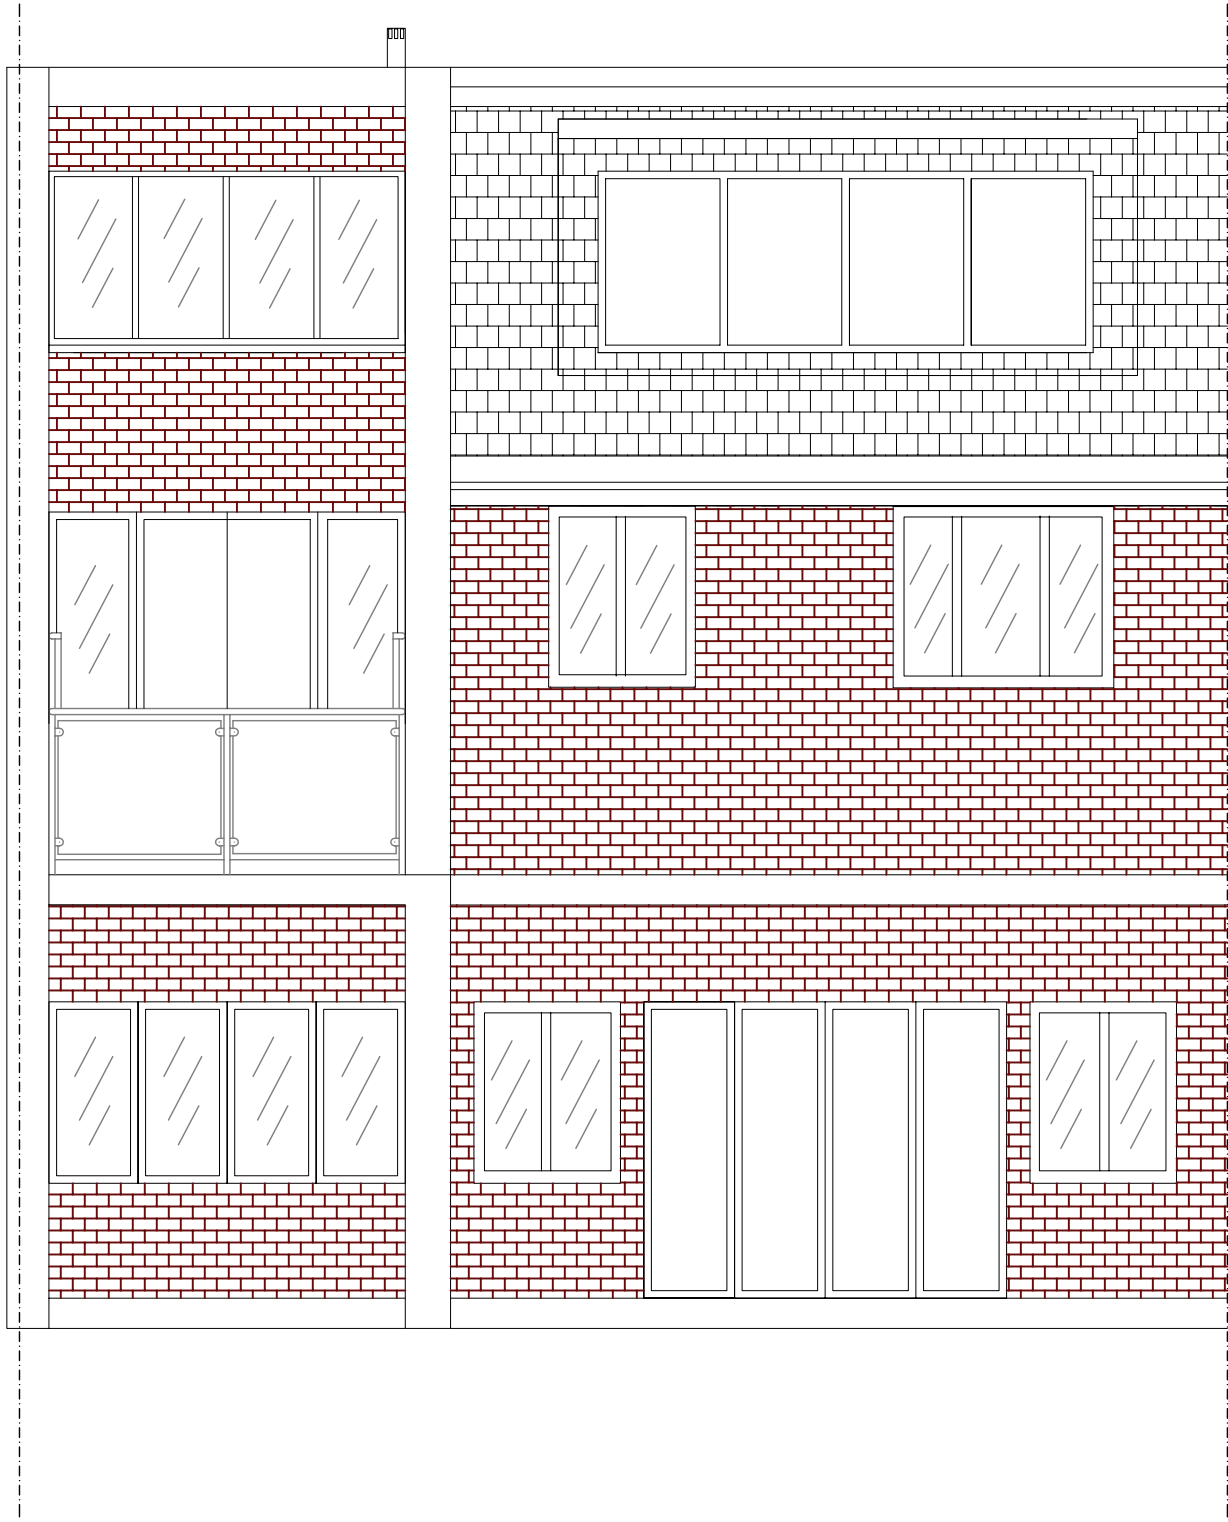



Rear Elevation Proposed With Recessed Dormer

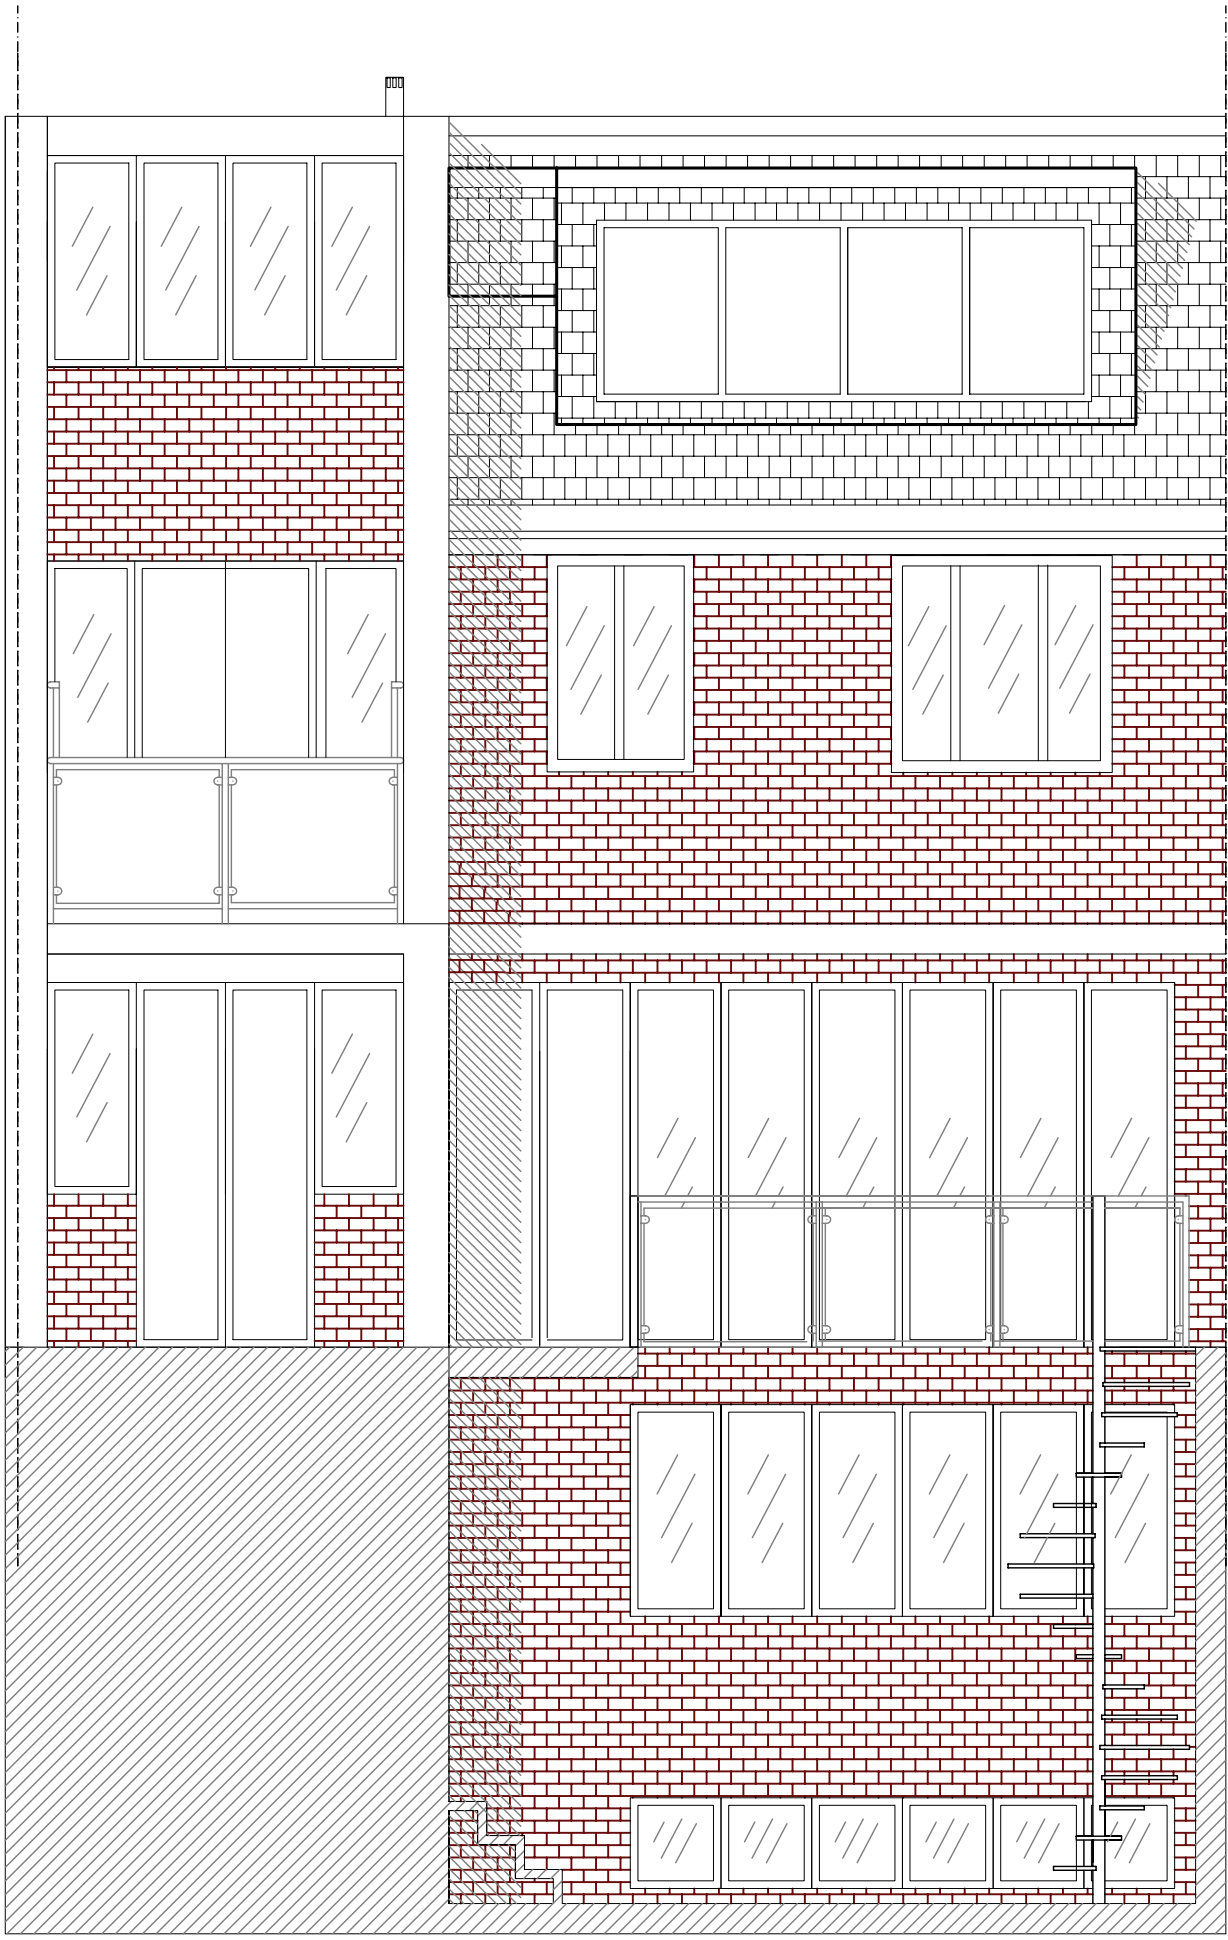

Front Elevation Approved

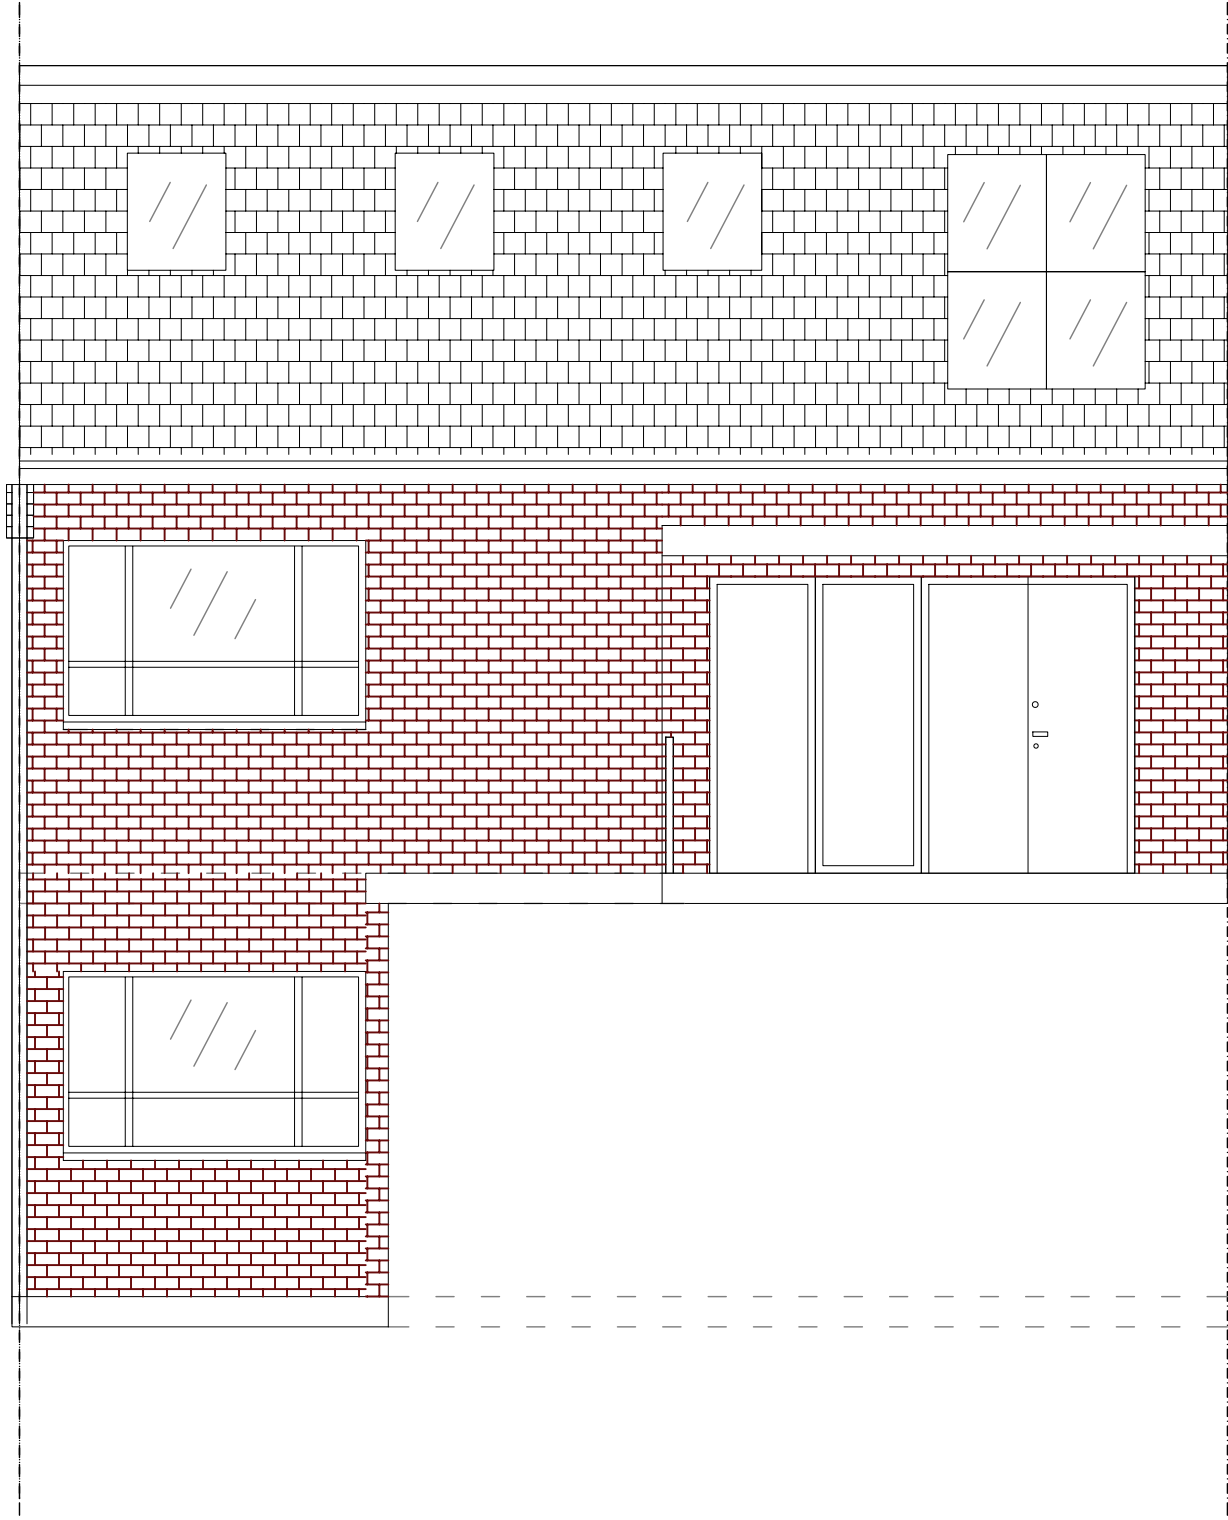


Front Elevation Proposed

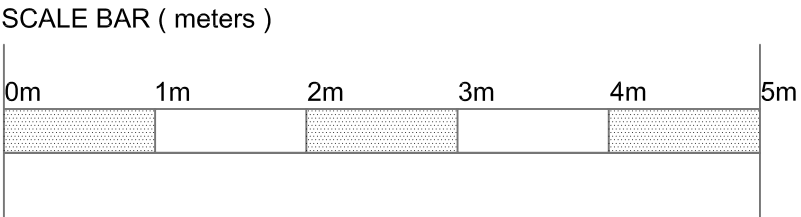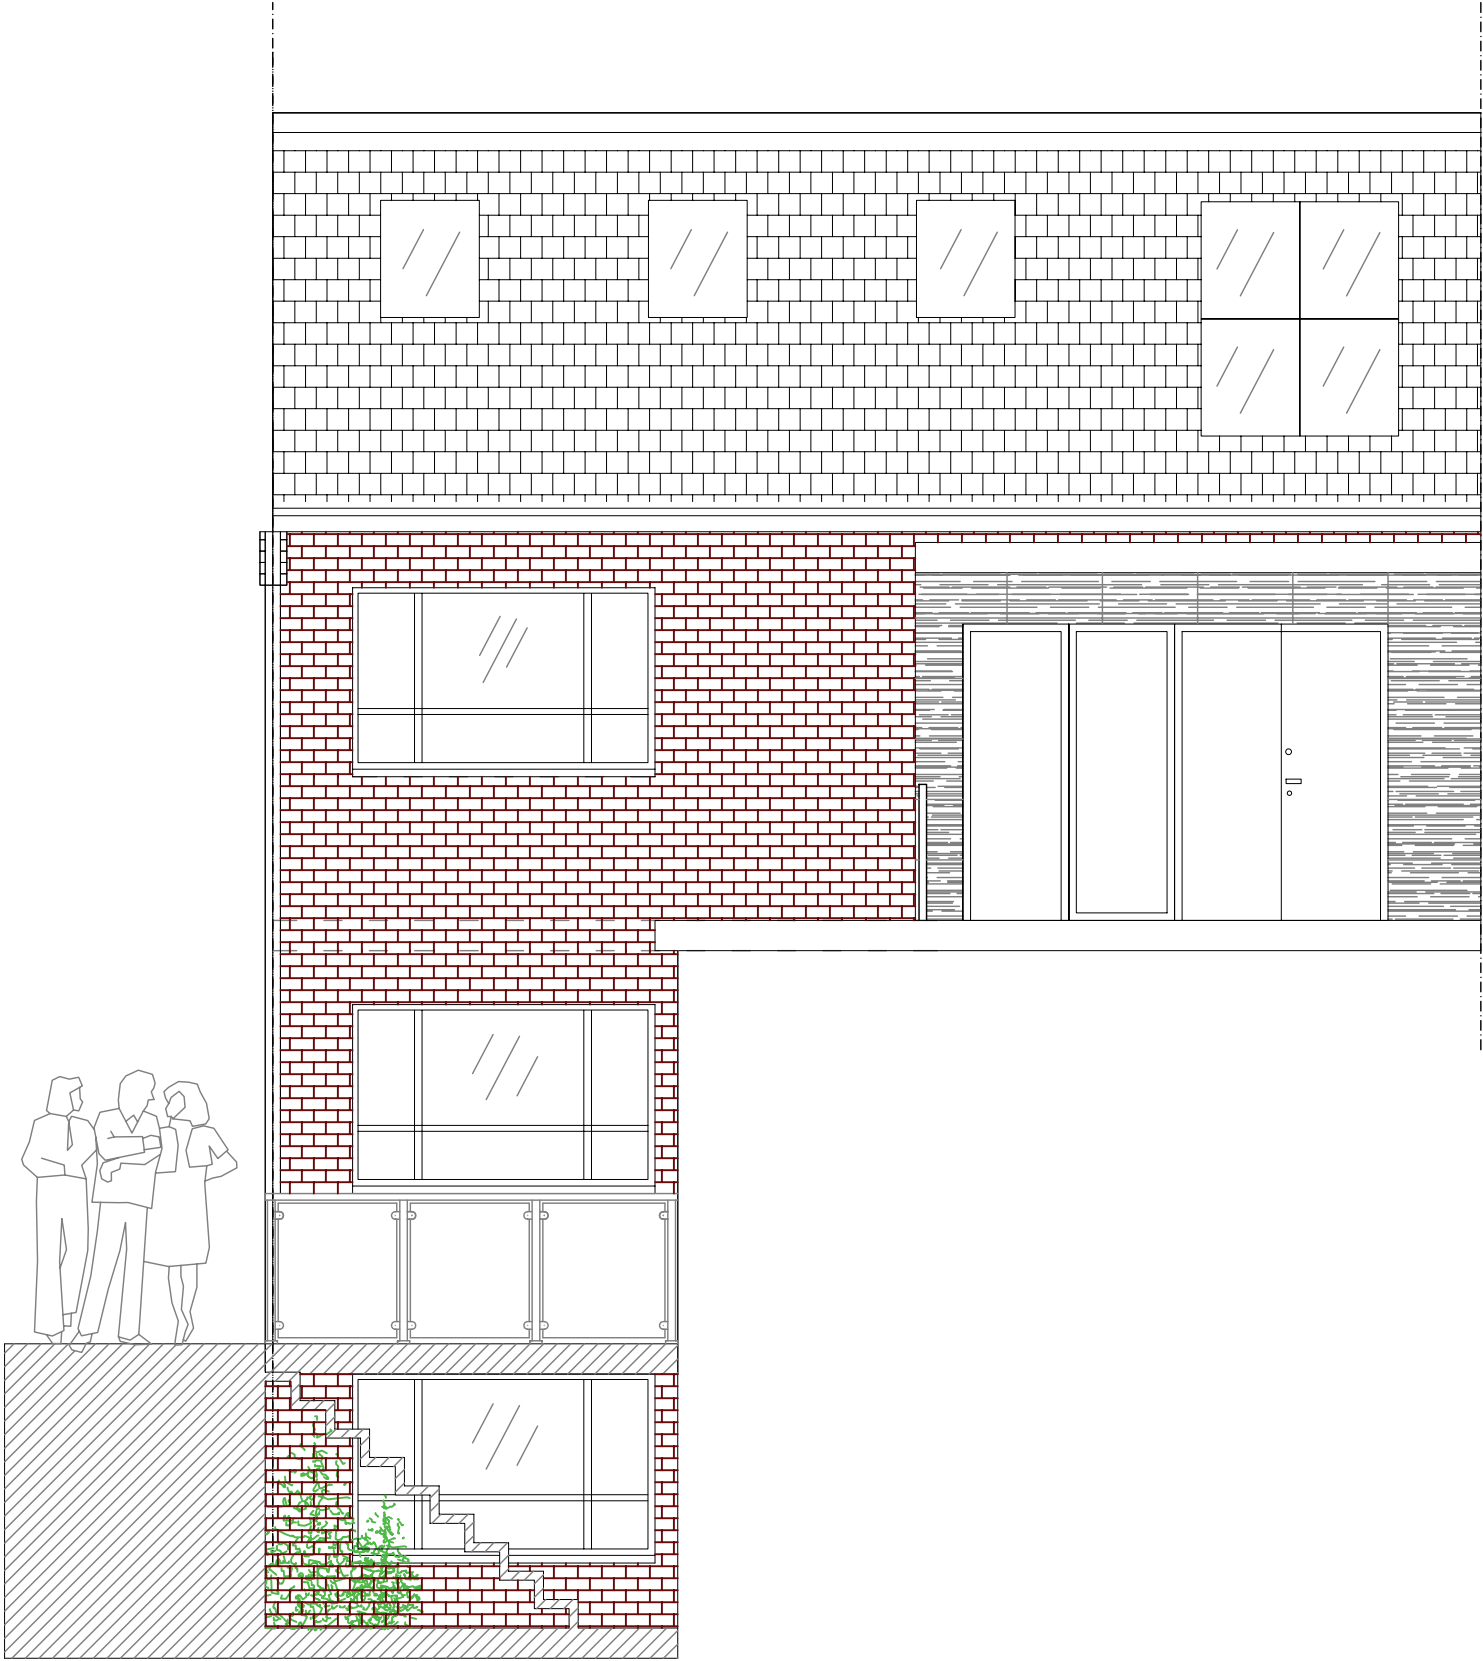


Proposal description : The addition of a two basements as an amendment to Planning Permission Granted on 13th March 2006 (ref: 2006/0492/P allowed for the erection of a rear dormer window , a single storey rear extension , a single storey side rear extension with roof terrace and privacy screens above , plus enlargement of the existing side extension erection of a single storey front extension and excavation beneath the existing driveway to provide additional accomodation for the single-family dwellinghouse) .

ELEVATIONS		ADDRESS	PROJECT NO.
56A CREWYS ROAD PHONE 0845 502 2007 MOBILE 07956 956 957	LONDON NW2 2AD FAX 0208 458 6481	59 MARESFIELD GARDENS LONDON NW3 5TE	MAR/59/1.2
DESIGNER ALEXANDER SEBBA JACEK BABAK PATRIZIA FORMICOLA	DRAWING TITLE EXTENSION TO A CURRENT HOUSE FRONT AND REAR ELEVATIONS APPROVED AND PROPOSED	SCALE 1:50 PAGE SIZE A1	DATE JUN/06 DRAWING NO. 35

Cross Section CC - Approved

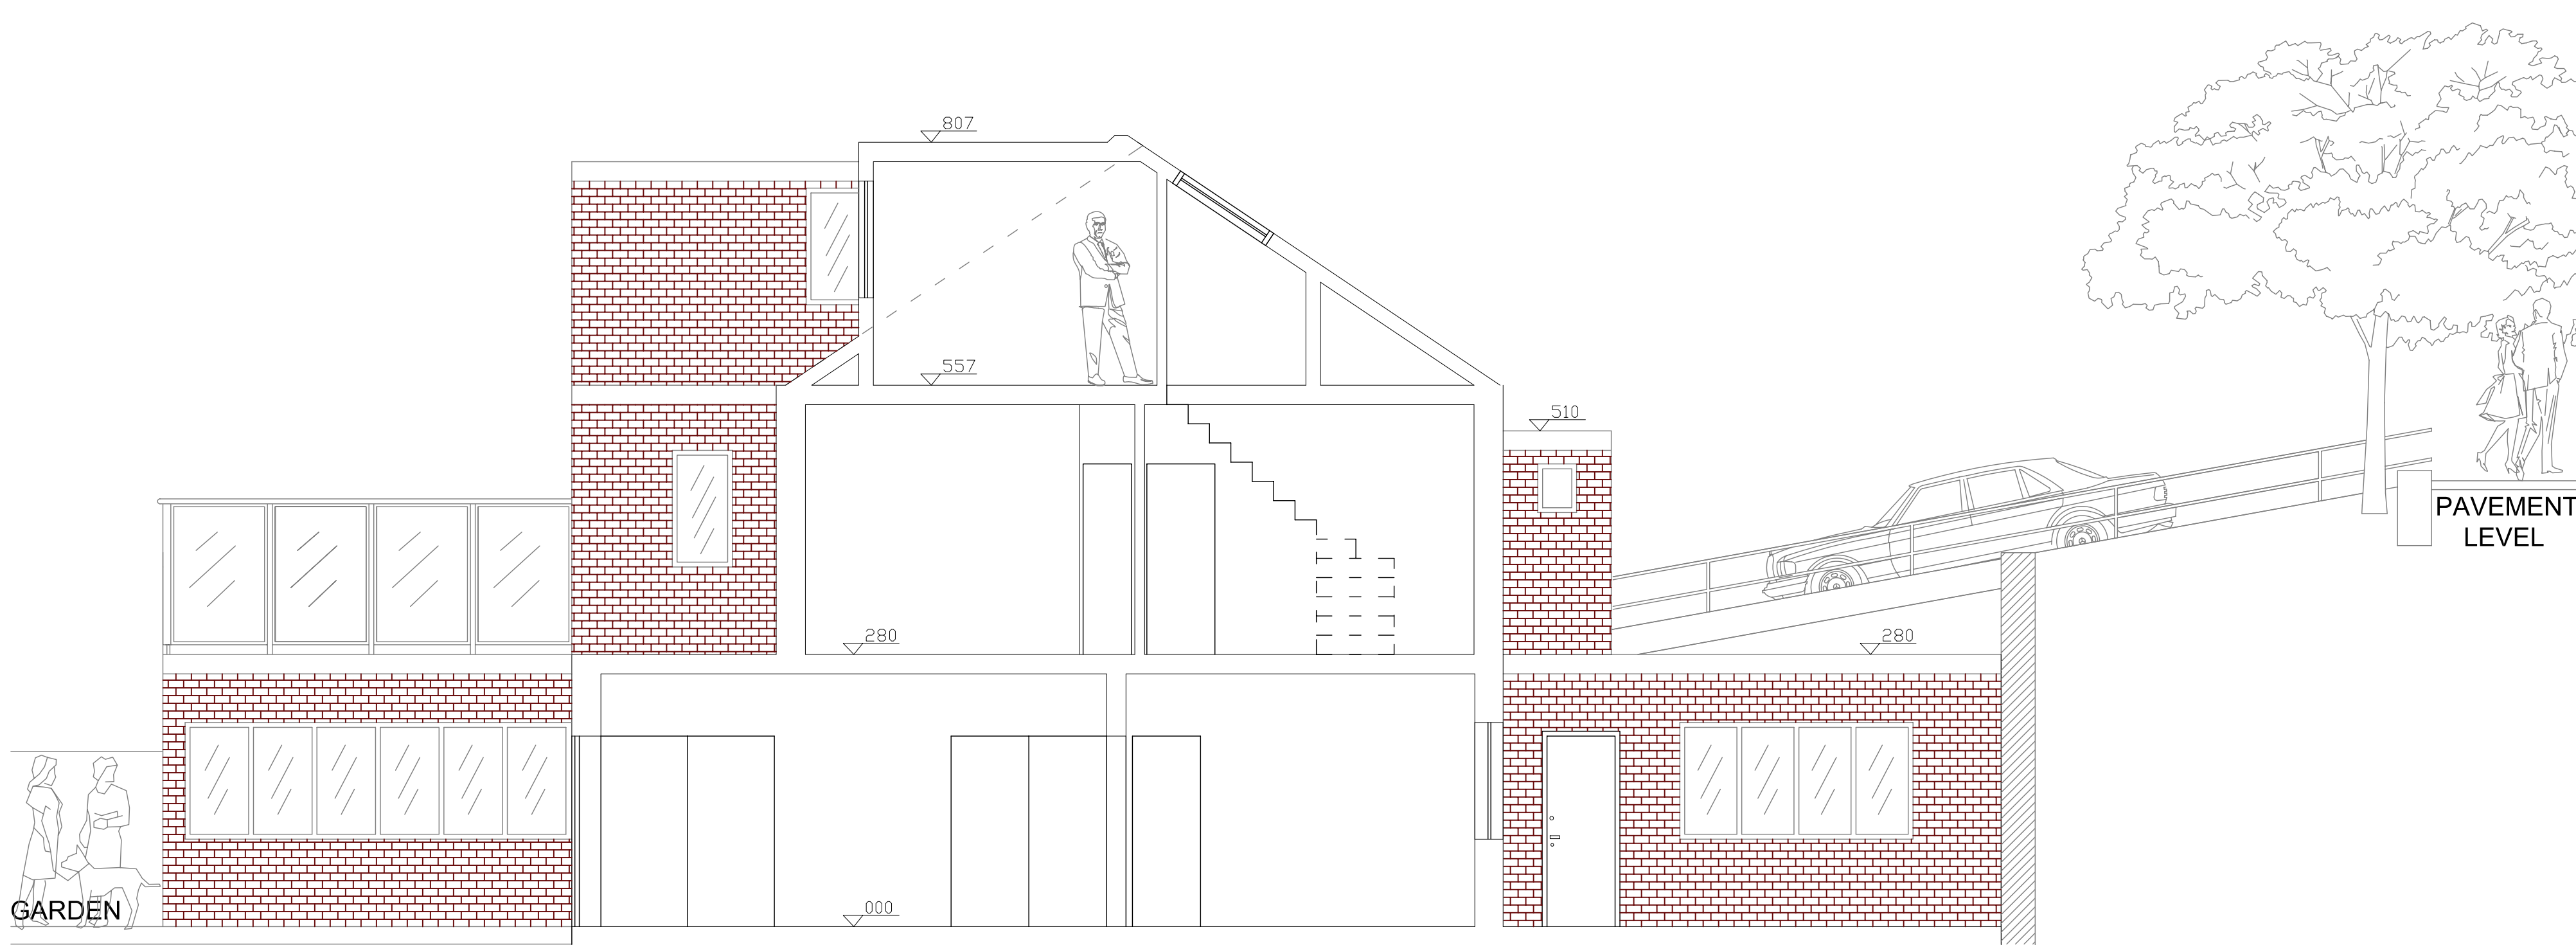


Cross Section CC - Proposed

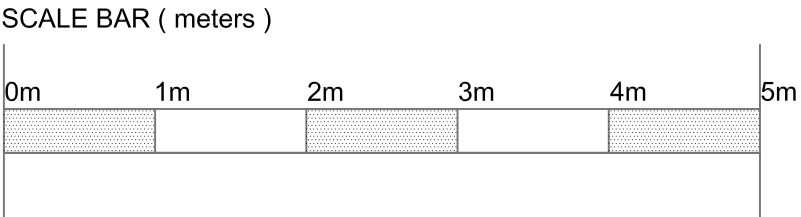



Proposal description : The addition of a two basements as an amendment to Planning Permission Granted on 13th March 2006 (ref: 2006/0492/P allowed for the erection of a rear dormer window , a single storey rear extension , a single storey side rear extension with roof terrace and privacy screens above , plus enlargement of the existing side extension erection of a single storey front extension and excavation beneath the existing driveway to provide additional accomodation for the single-family dwellinghouse).

ELEVATIONS		ADDRESS	PROJECT NO.
56A CREWYS ROAD PHONE 0845 802 2007 MOBILE 07956 956 957		LONDON NW2 2AD FAX 0208 458 6481	59 MARESFIELD GARDENS LONDON NW3 5TE
DESIGNER ALEXANDER SEBBA JACEK BABAK PATRIZIA FORMICOLA		DRAWING TITLE EXTENSION TO A CURRENT HOUSE CROSS SECTION CC APPROVED AND PROPOSED	DATE MAR/59/1.2 JUN/06 DRAWING NO. 34

Cross Section AA - Approved

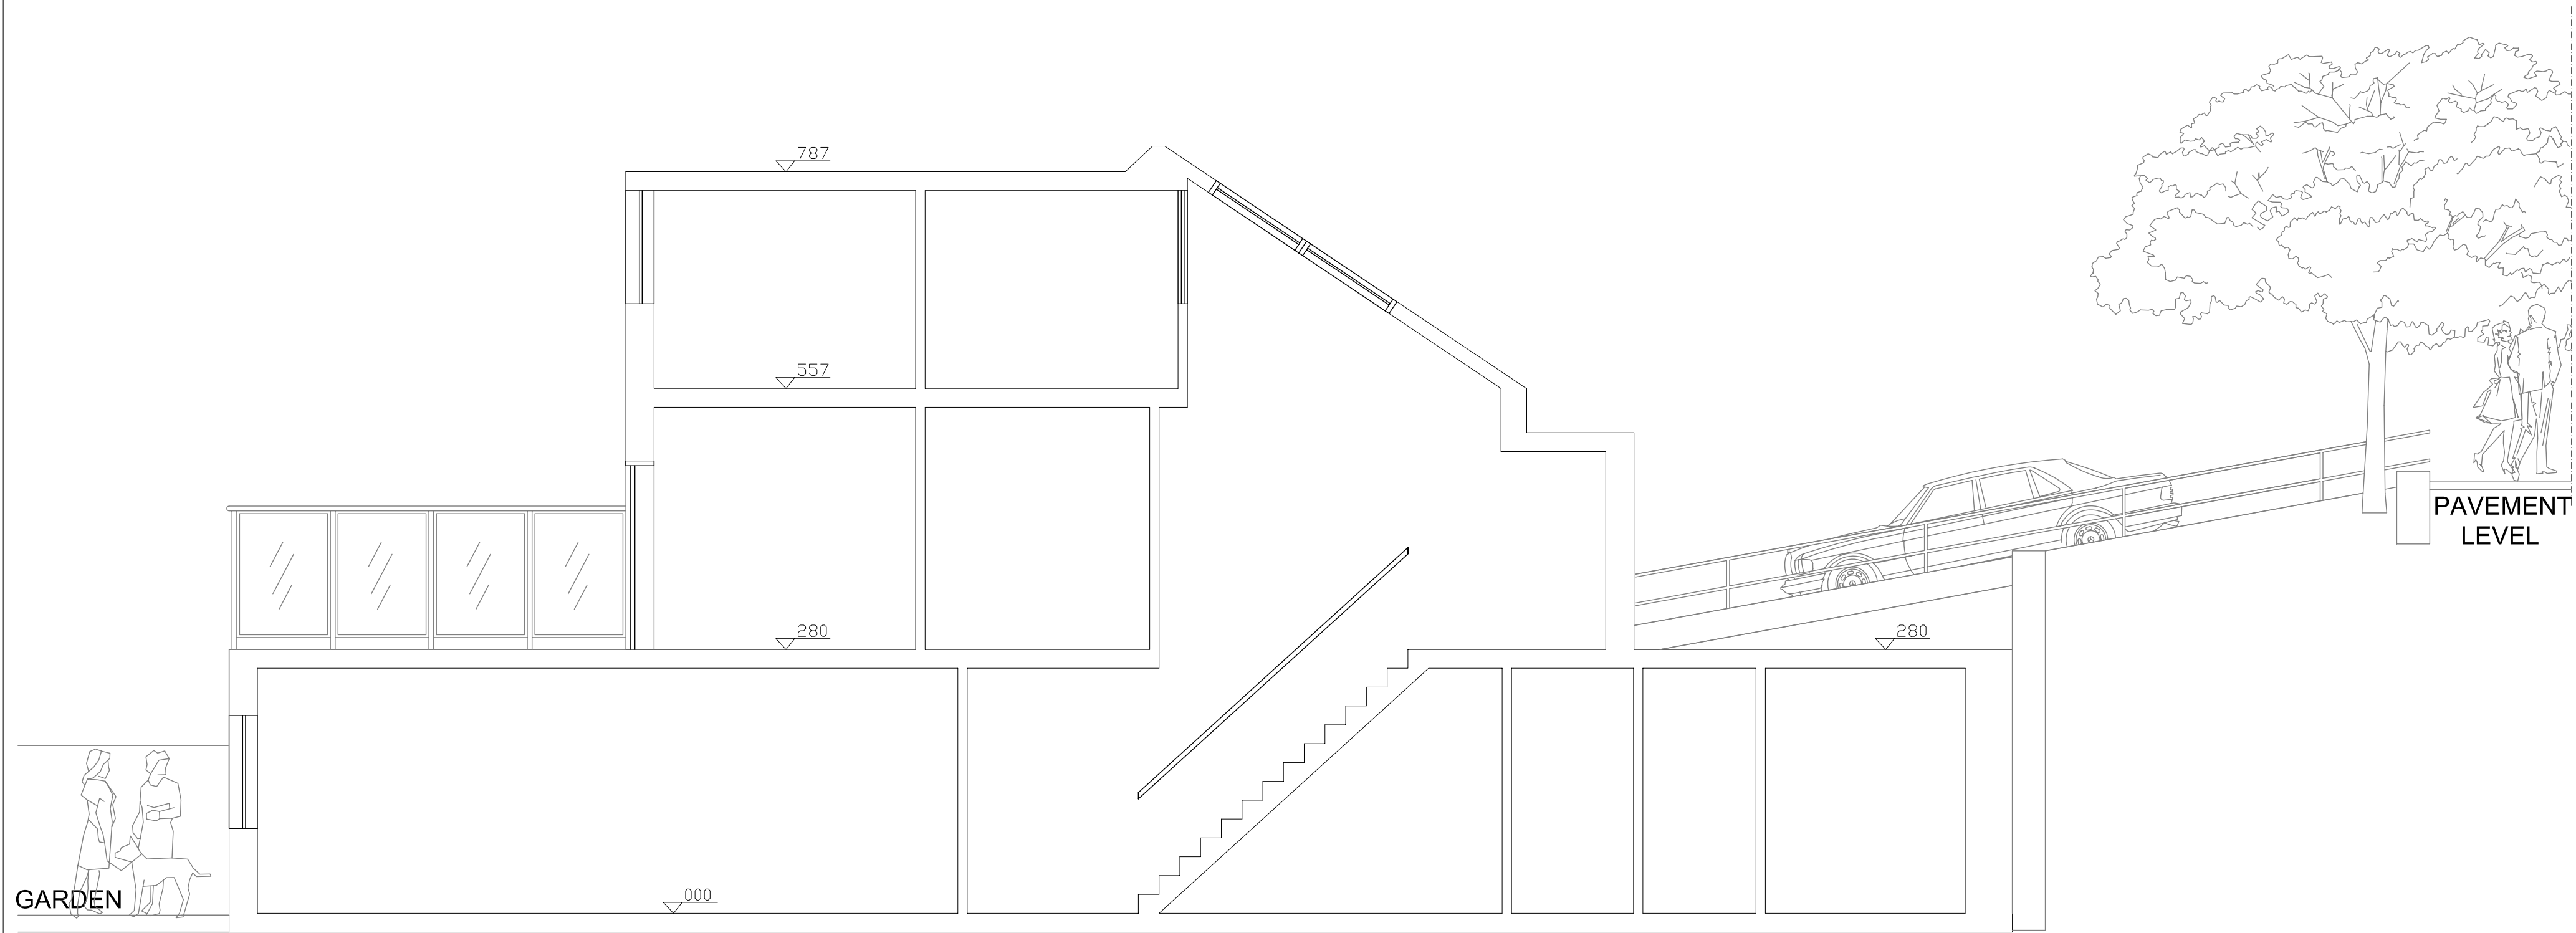



Cross Section AA - Proposed

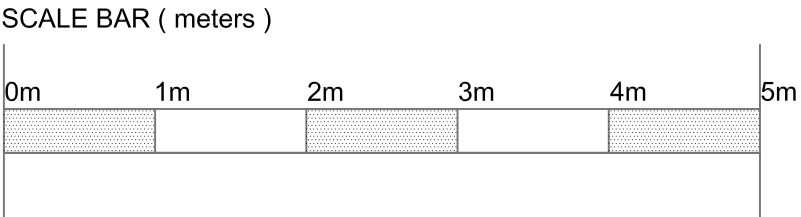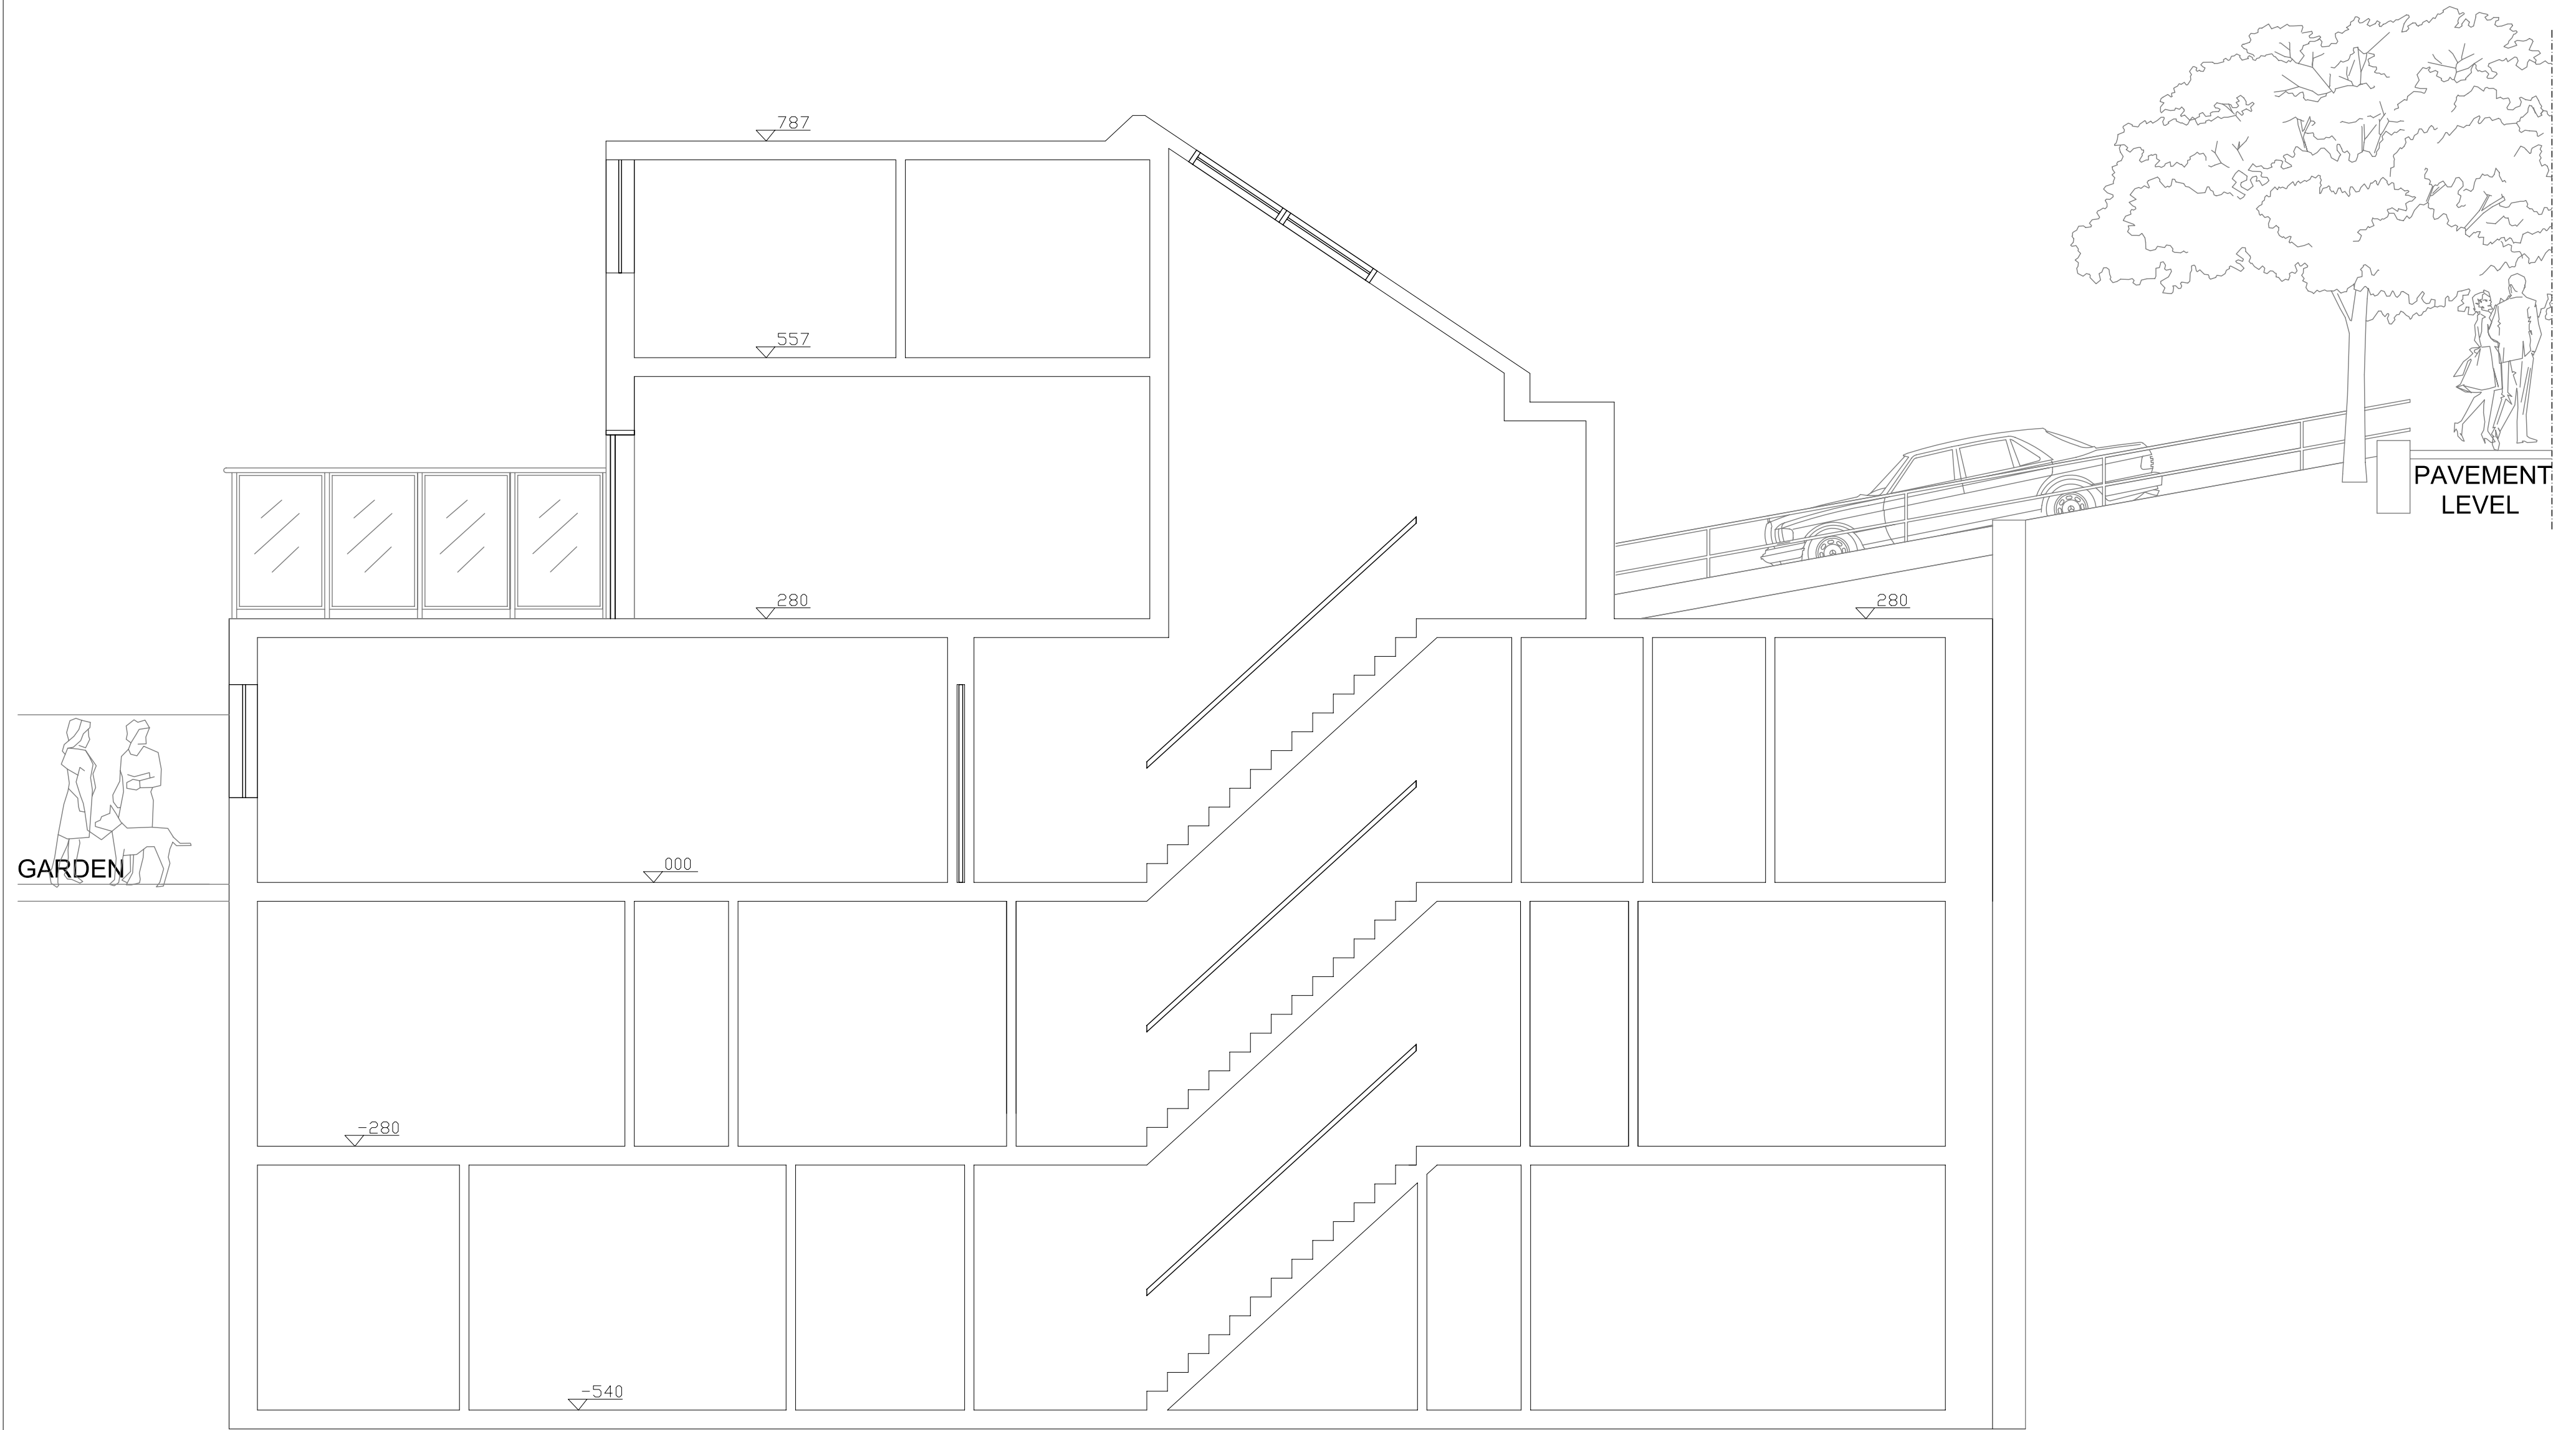


Proposal description : The addition of a two basements as an amendment to Planning Permission Granted on 13th March 2006 (ref: 2006/0492/P allowed for the erection of a rear dormer window , a single storey rear extension , a single storey side rear extension with roof terrace and privacy screens above , plus enlargement of the existing side extension erection of a single storey front extension and excavation beneath the existing driveway to provide additional accomodation for the single-family dwellinghouse) .

ELEVATIONS		ADDRESS	PROJECT NO.
56A CREWYS ROAD PHONE 0845 502 2007 MOBILE 07956 956 957	LONDON NW2 2AD FAX 0208 458 6481	59 MARESFIELD GARDENS LONDON NW3 5TE	MAR/59/1.2
DESIGNER ALEXANDER SEBBA JACEK BABAK PATRIZIA FORMICOLA	DRAWING TITLE EXTENSION TO A CURRENT HOUSE CROSS SECTION AA APPROVED AND PROPOSED	SCALE 1:50 PAGE SIZE A1	DATE JUN/06 DRAWING NO. 33

Roof Plan Approved

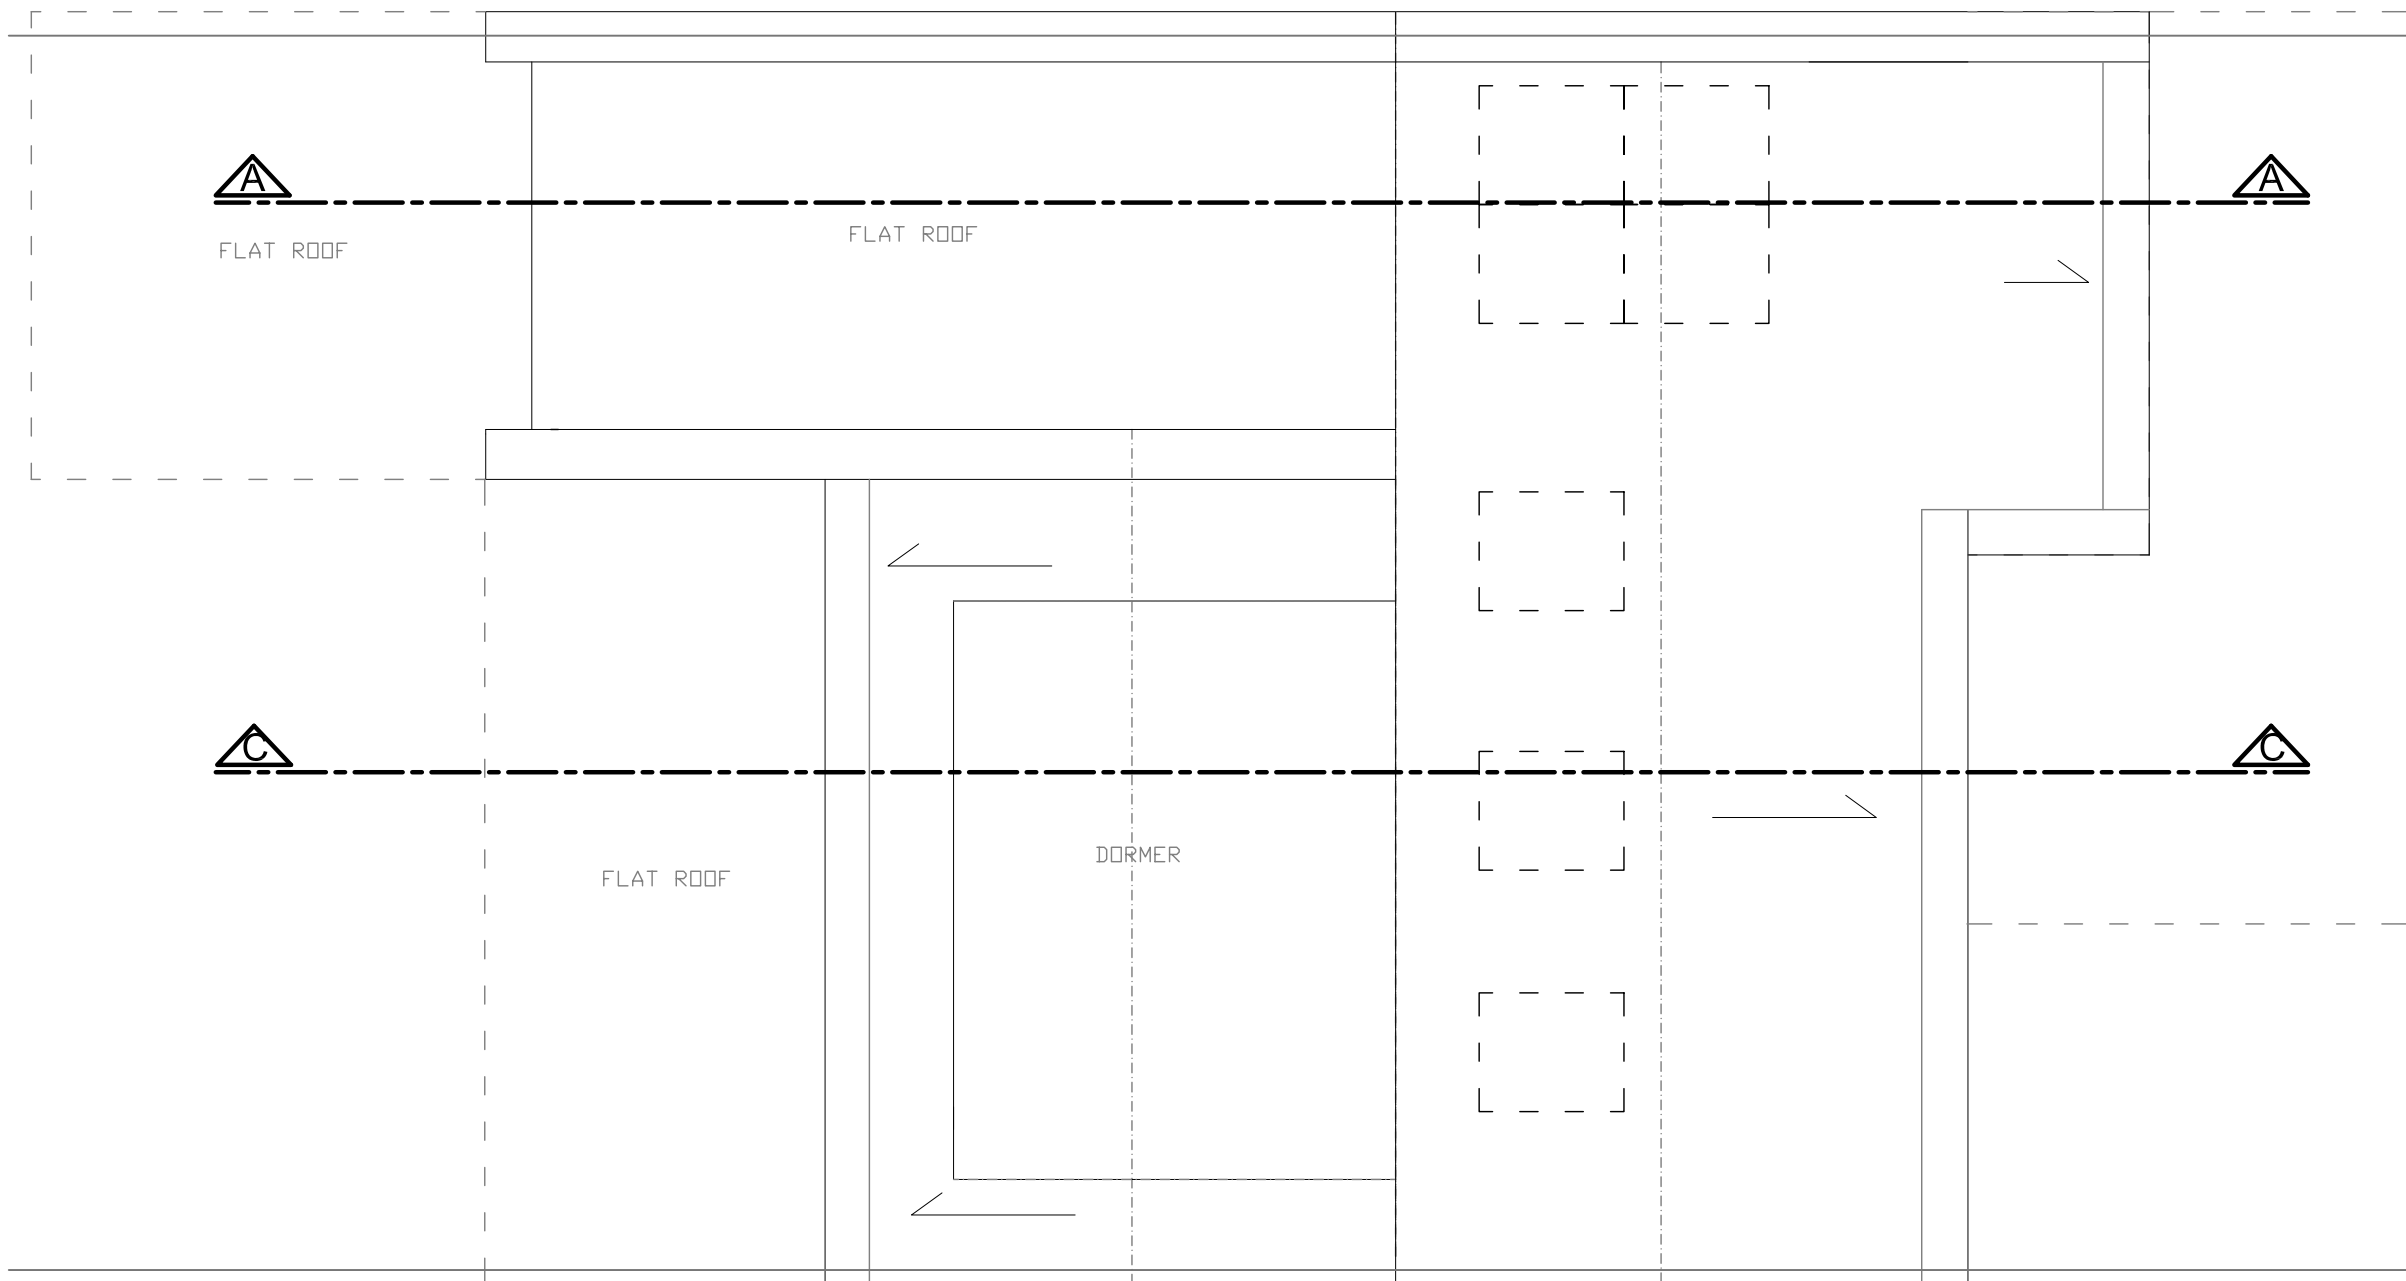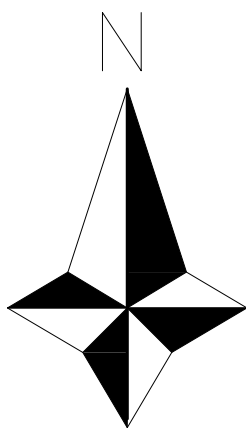


Roof Plan Proposed

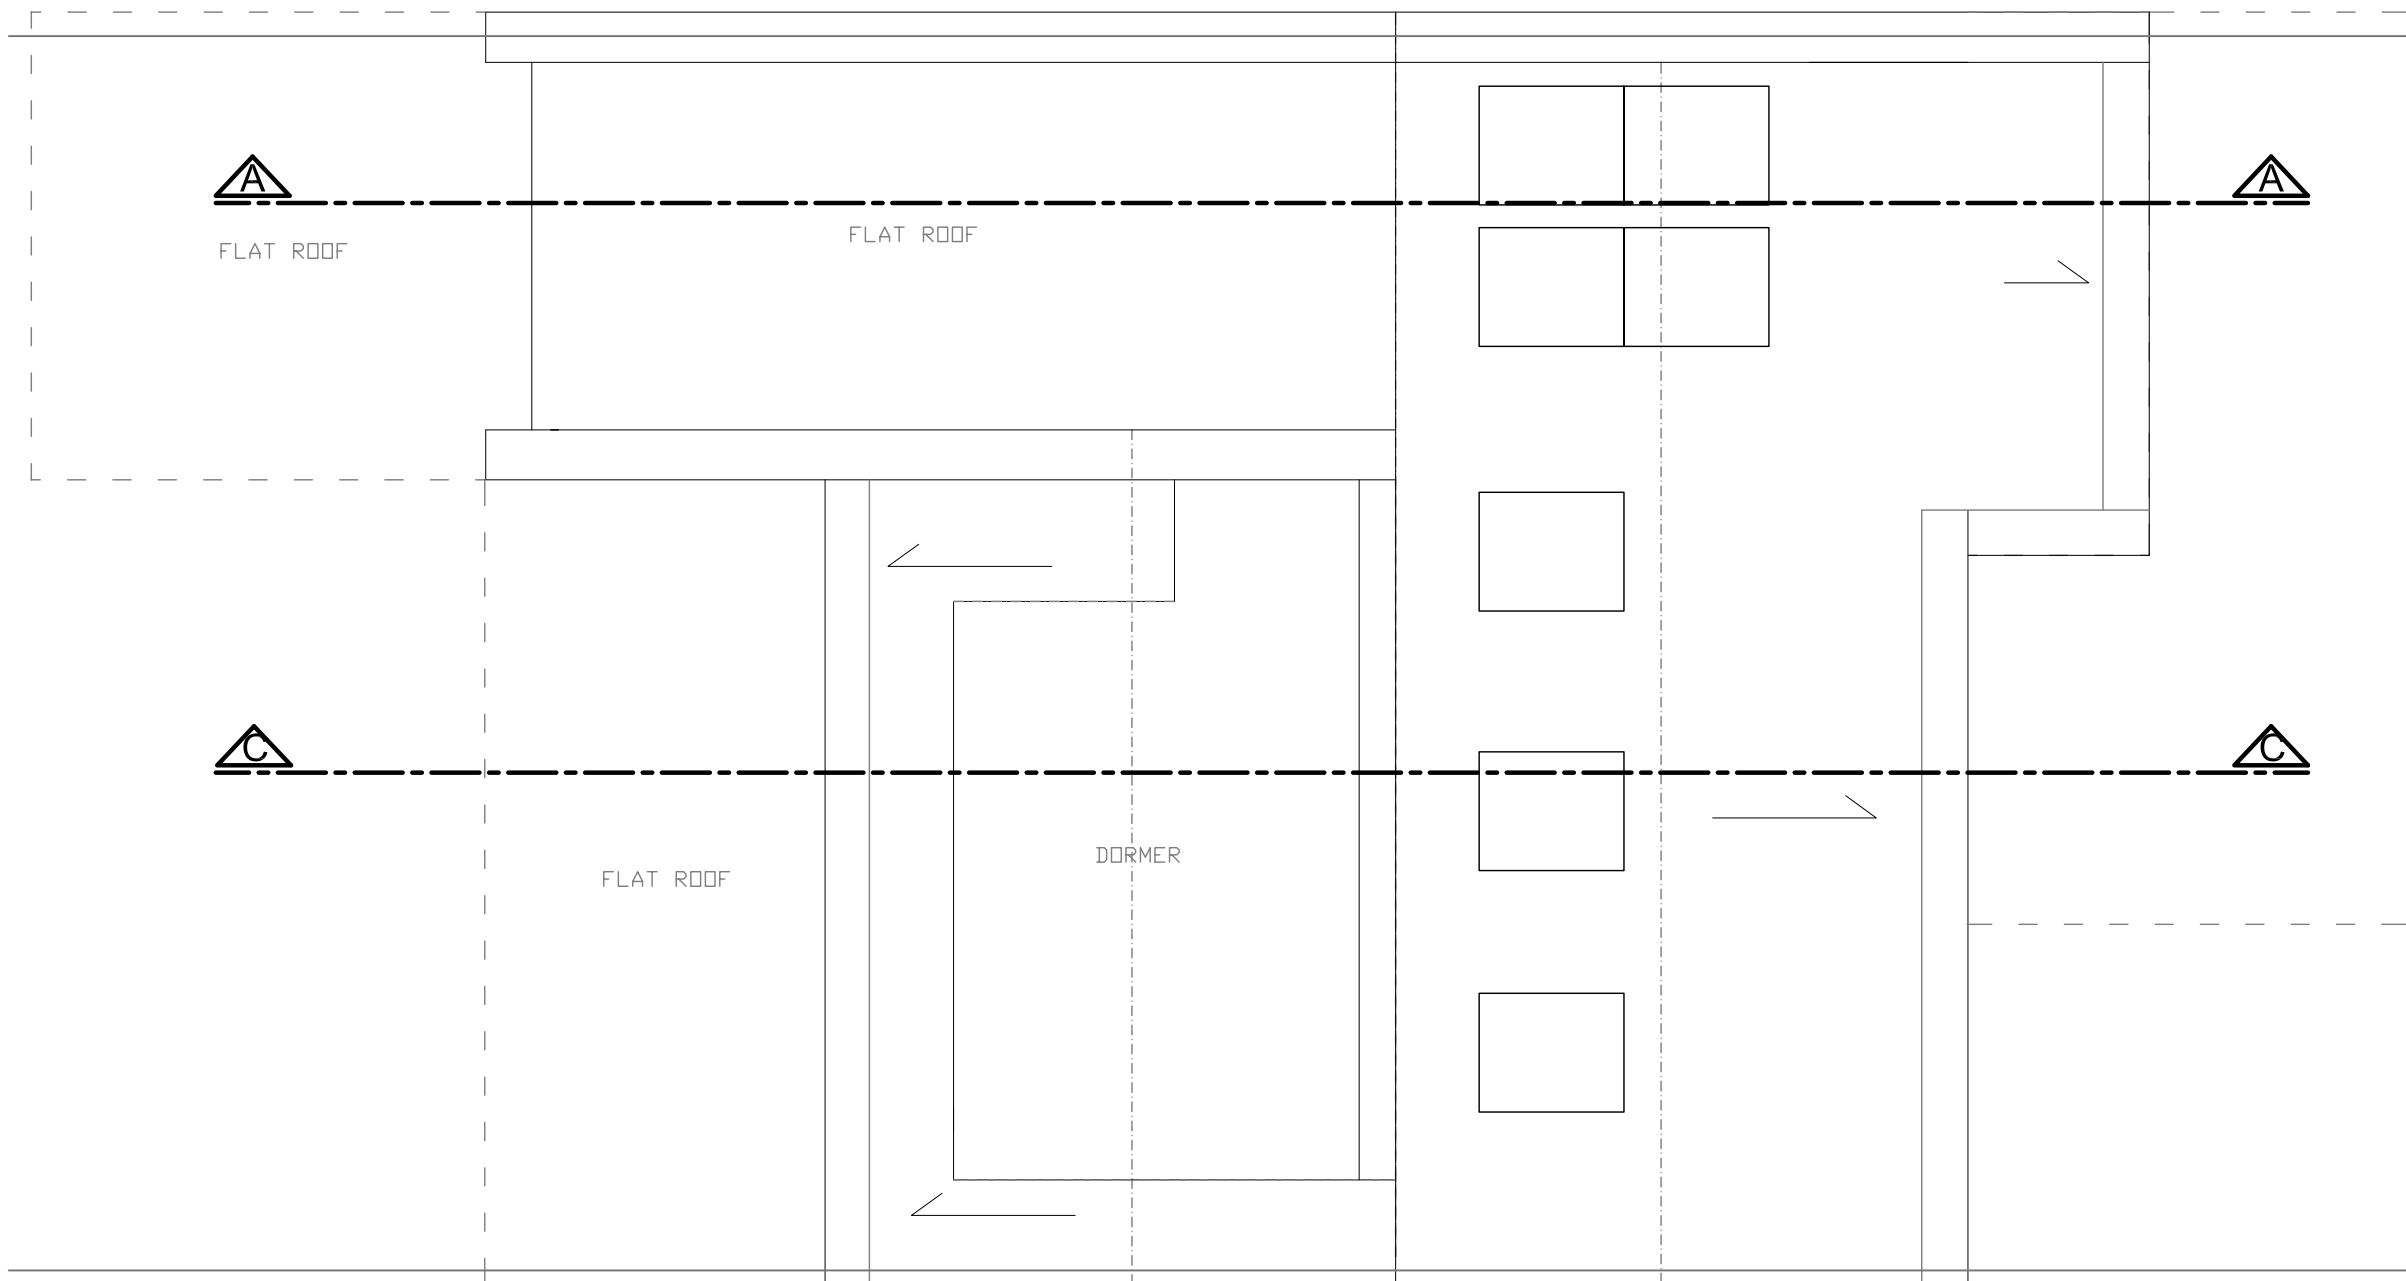


Proposal description : The addition of a two basements as an amendment to Planning Permission Granted on 13th March 2006 (ref: 2006/0492/P allowed for the erection of a rear dormer window , a single storey rear extension , a single storey side rear extension with roof terrace and privacy screens above , plus enlargement of the existing side extension erection of a single storey front extension and excavation beneath the existing driveway to provide additional accomodation for the single-family dwellinghouse) .

ELEVATIONS 56A CREWYS ROAD PHONE 0845 602 2207 MOBILE 07956 956 957 DESIGNER ALEXANDER SEBBA	ADDRESS 59 MARESFIELD GARDENS LONDON NW3		PROJECT NO. MAR/59/1.2
			DATE JUN/2006
	DRAWING TITLE EXTENSION TO A CURRENT HOUSE		SCALE 1:50
	ROOF PLAN APPROVED AND PROPOSED		PAGE SIZE A2
			DRAWING NO. 31


First Floor Approved

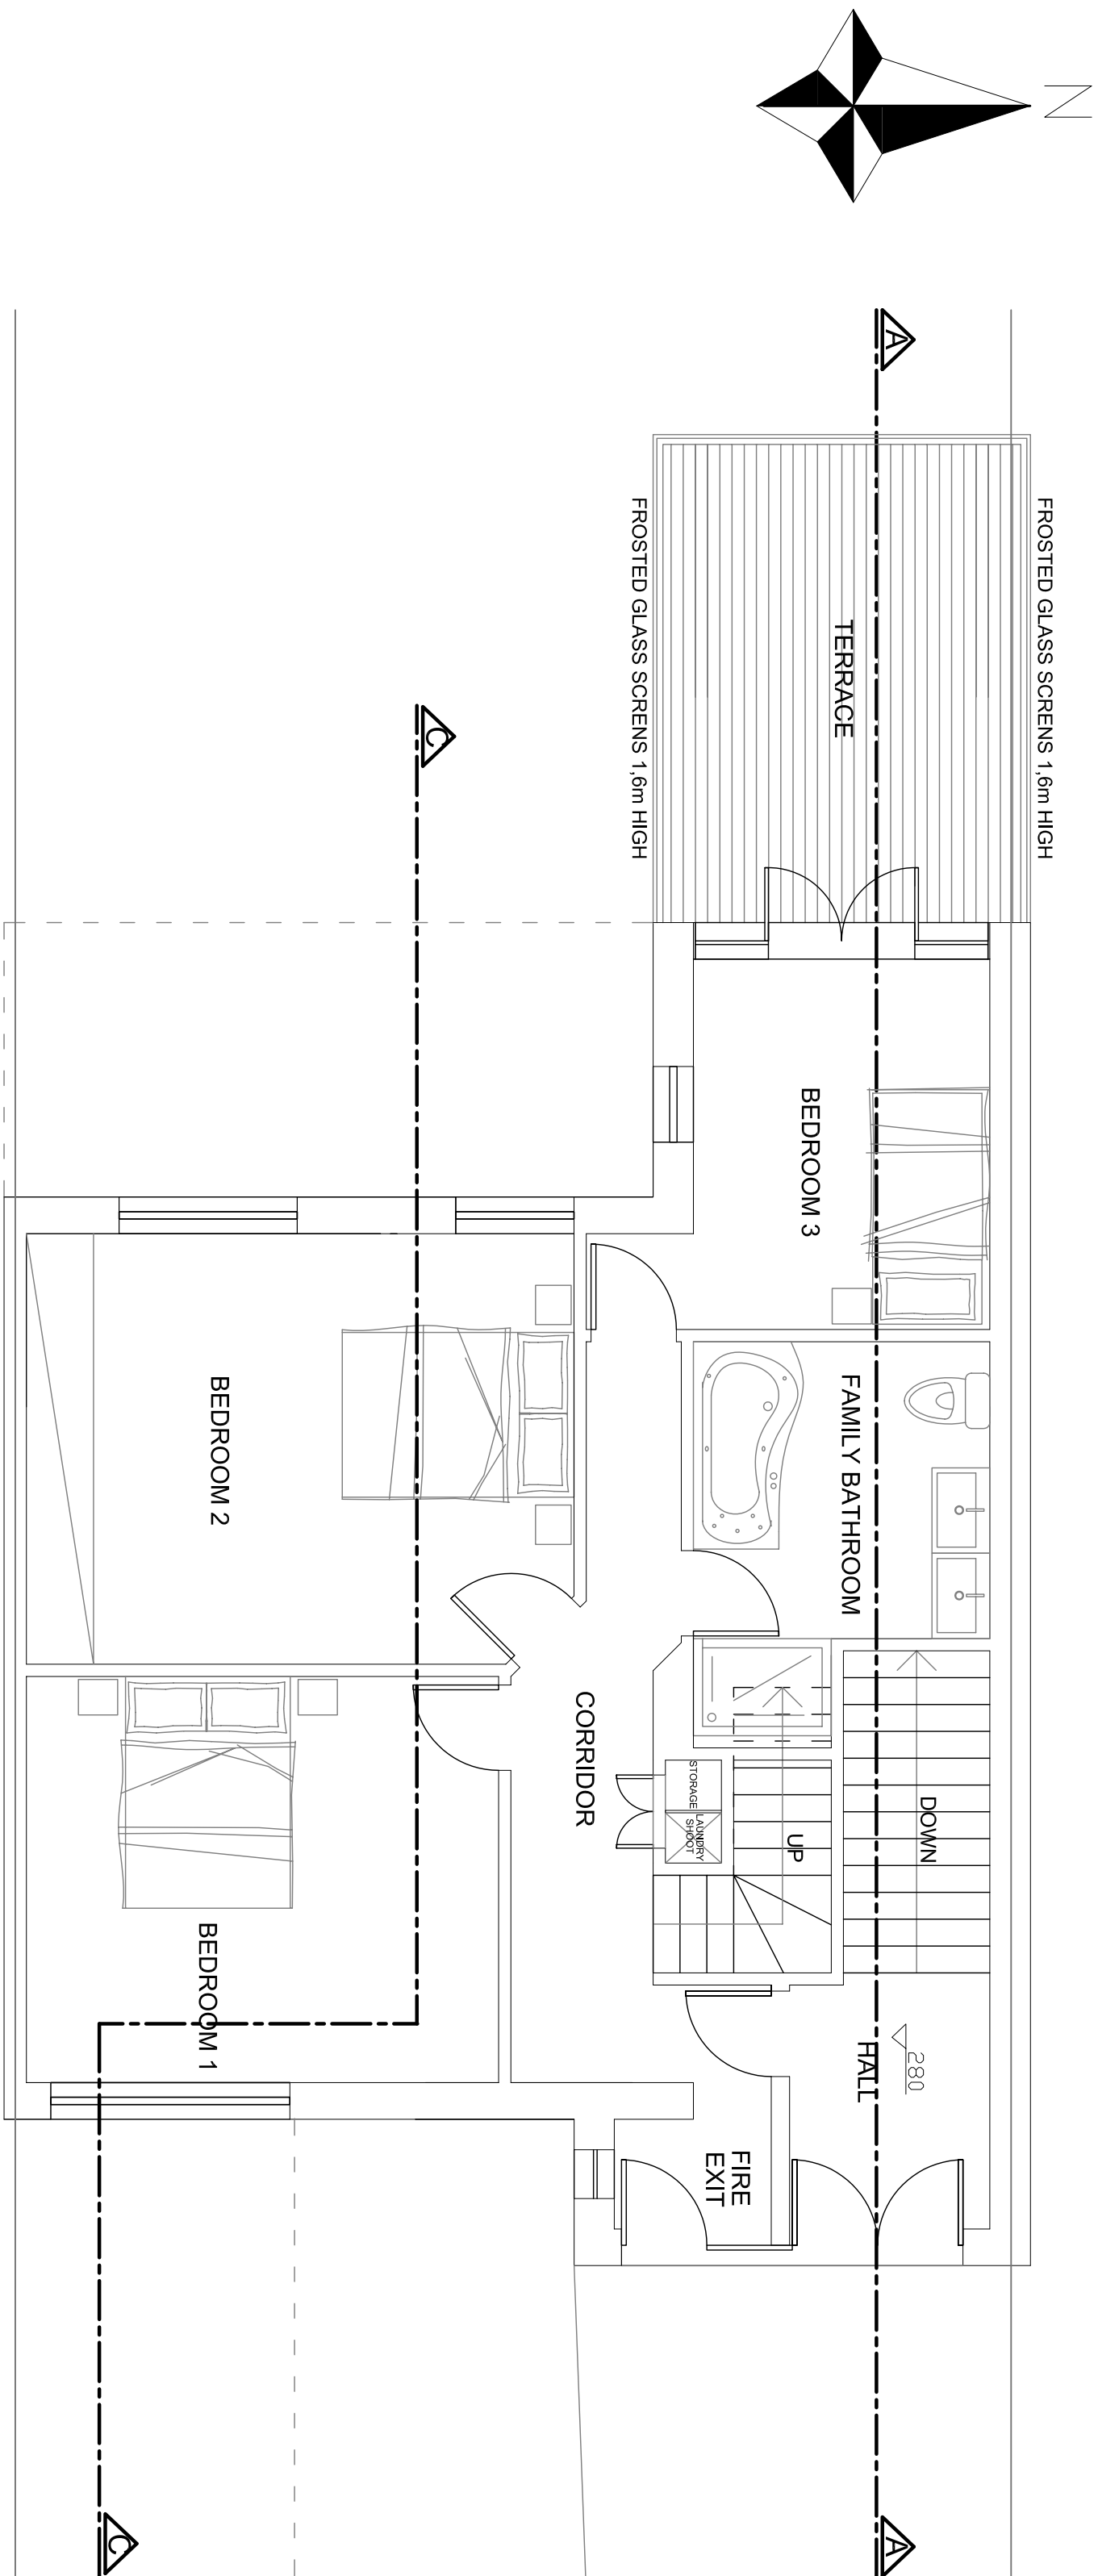



Second Floor Approved

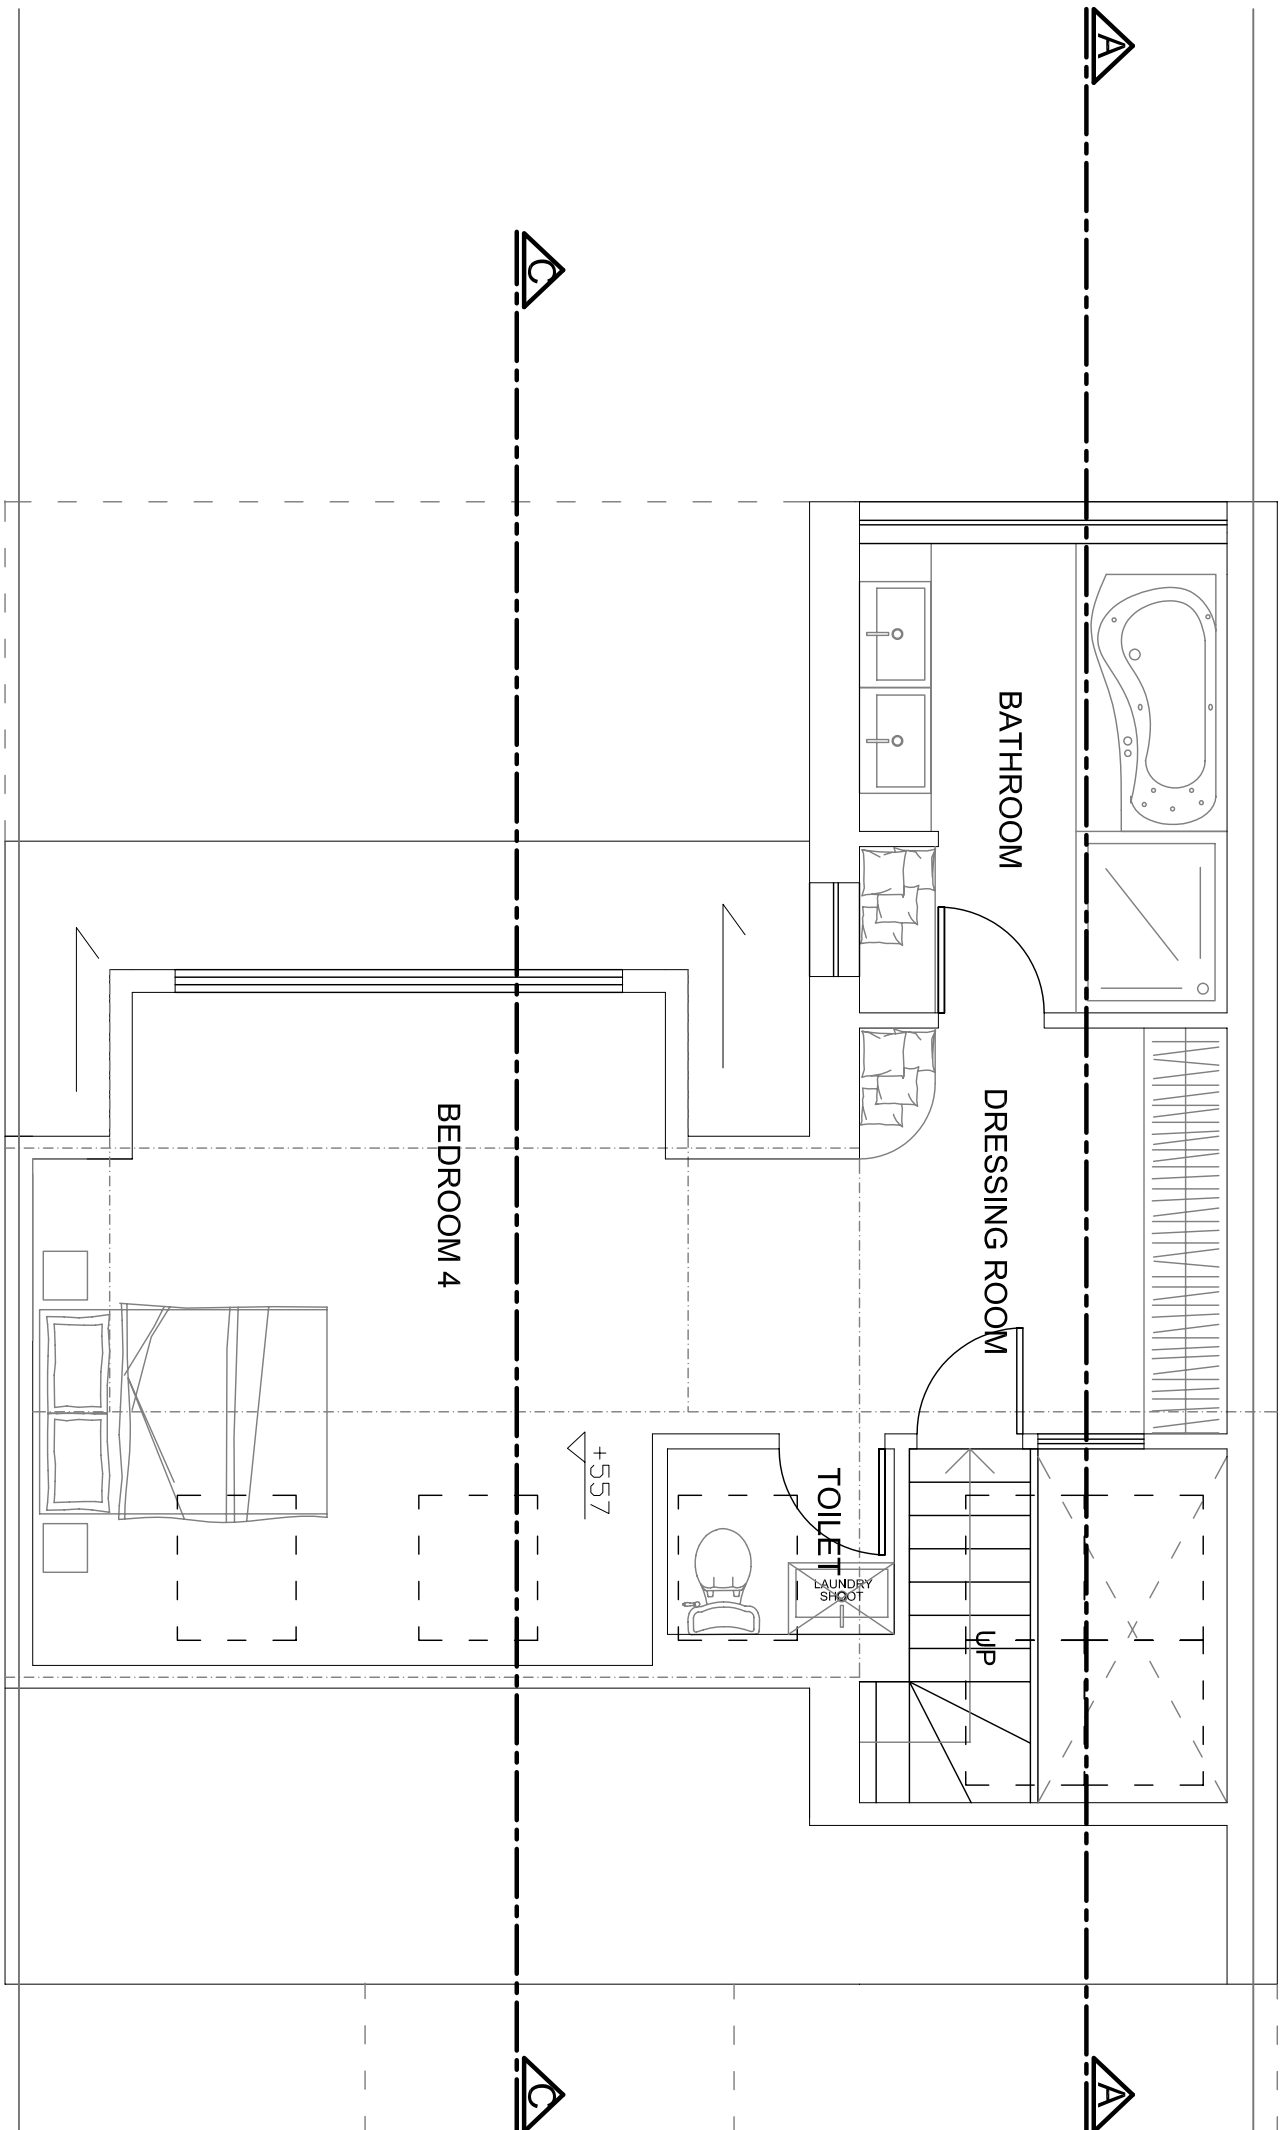

First Floor Proposed

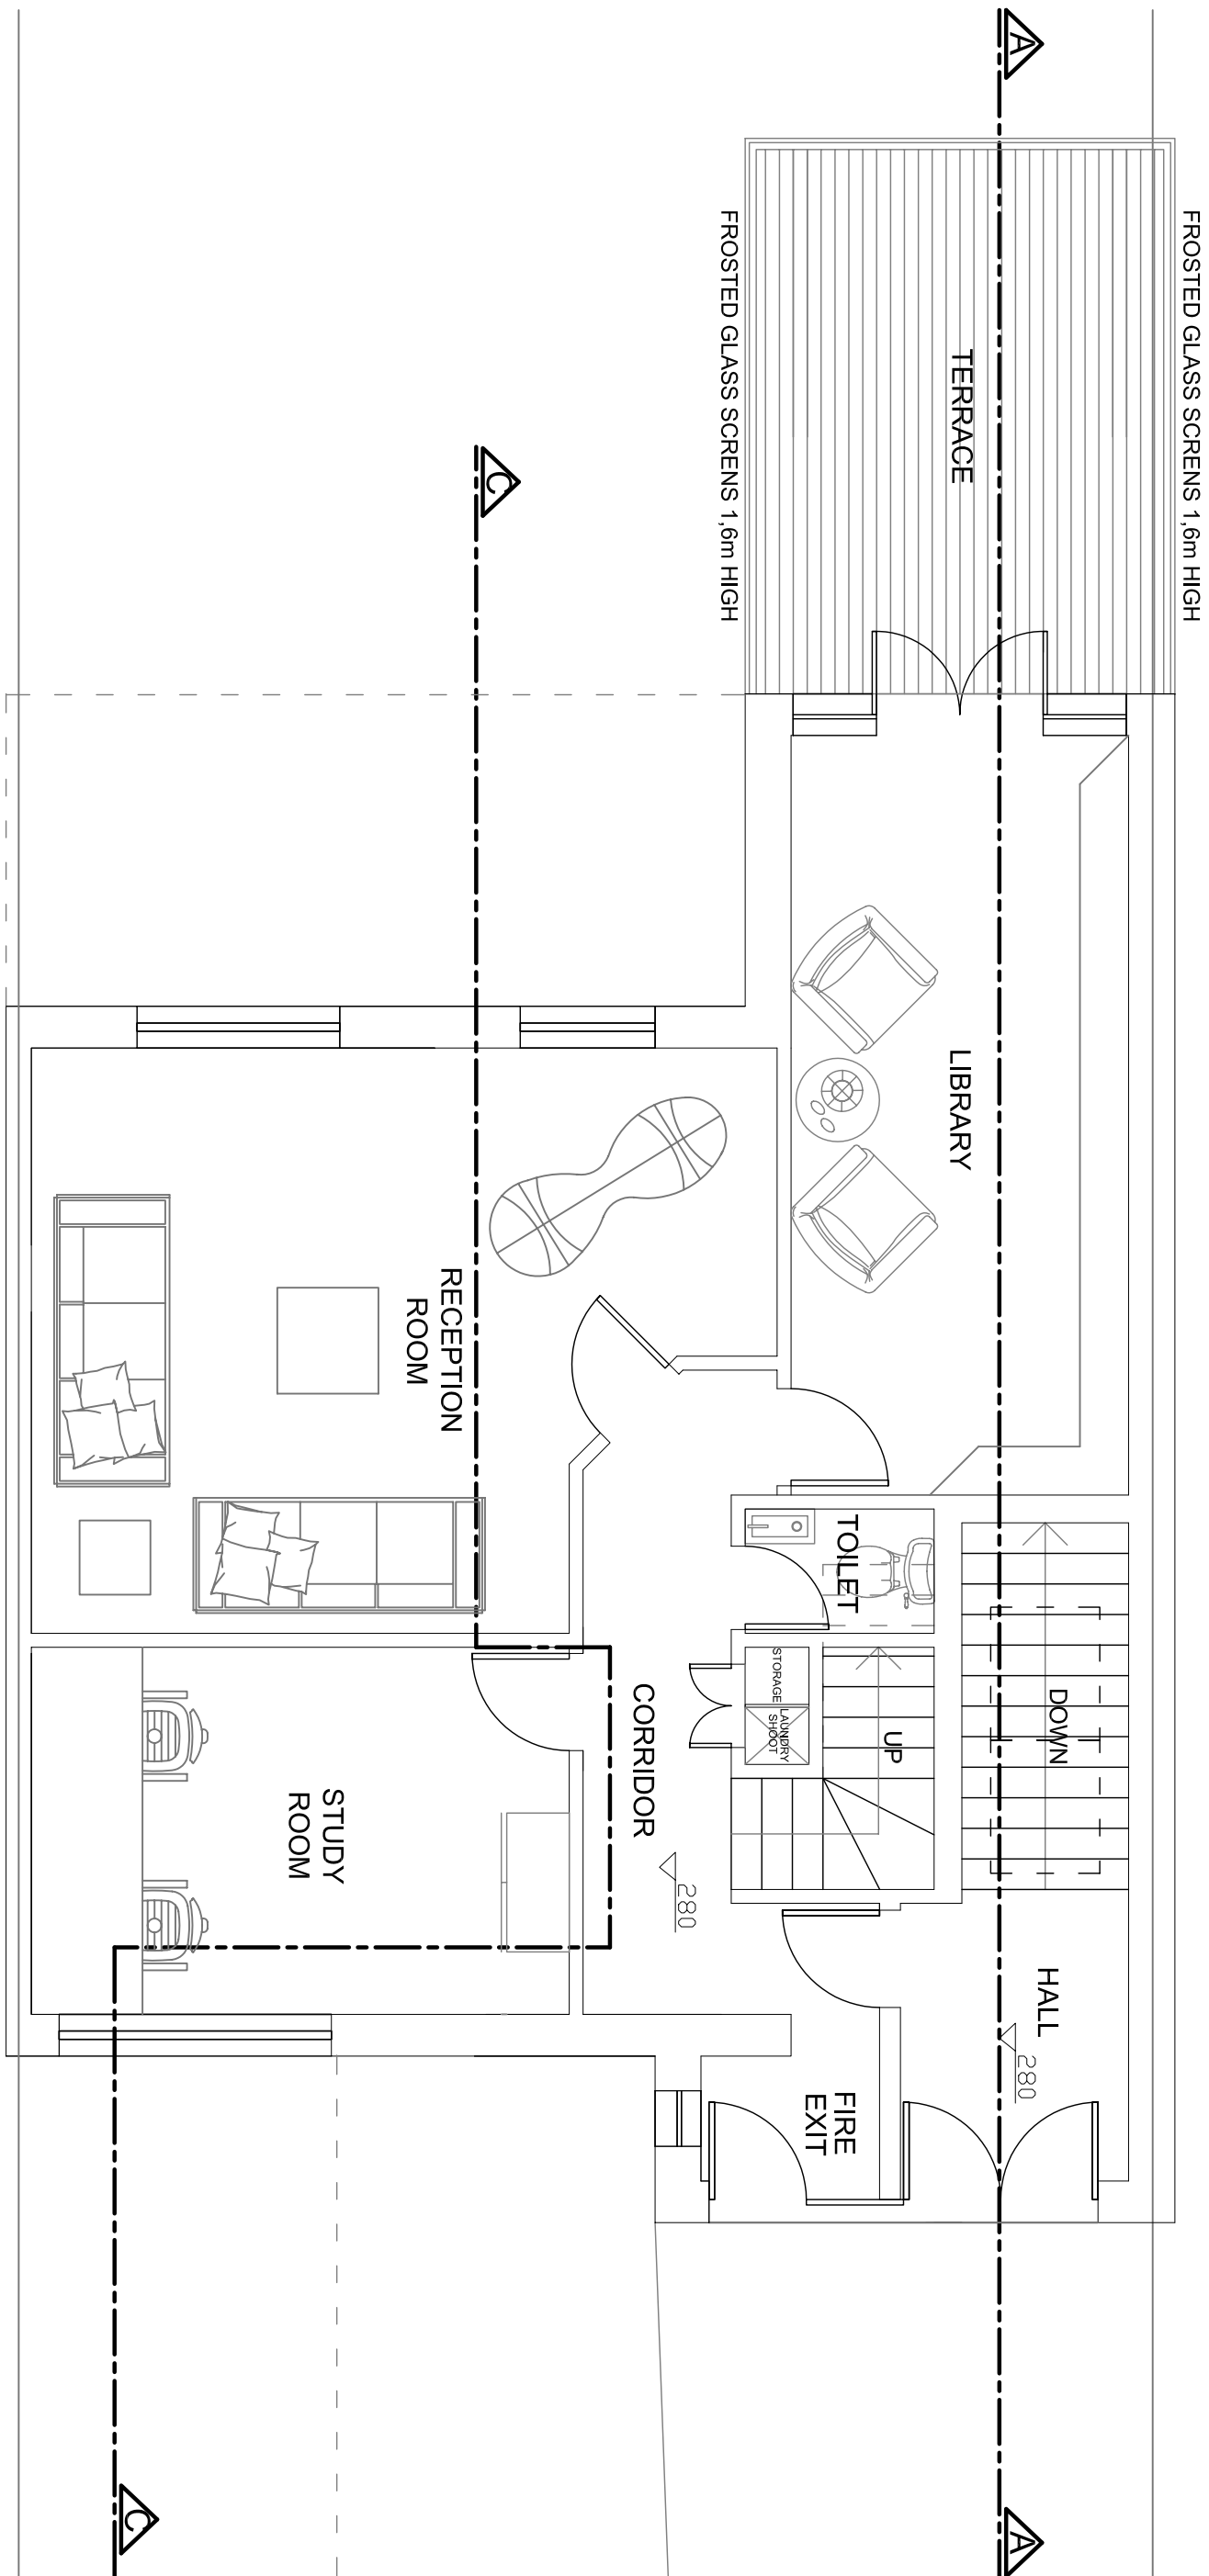

Second Floor Proposed

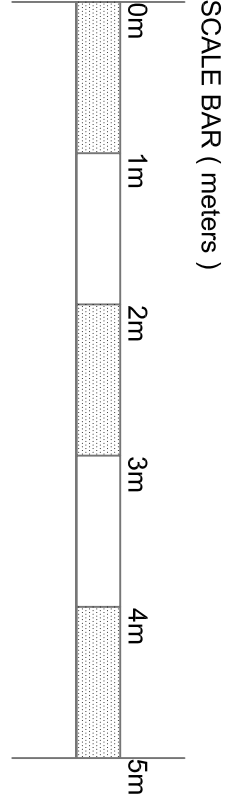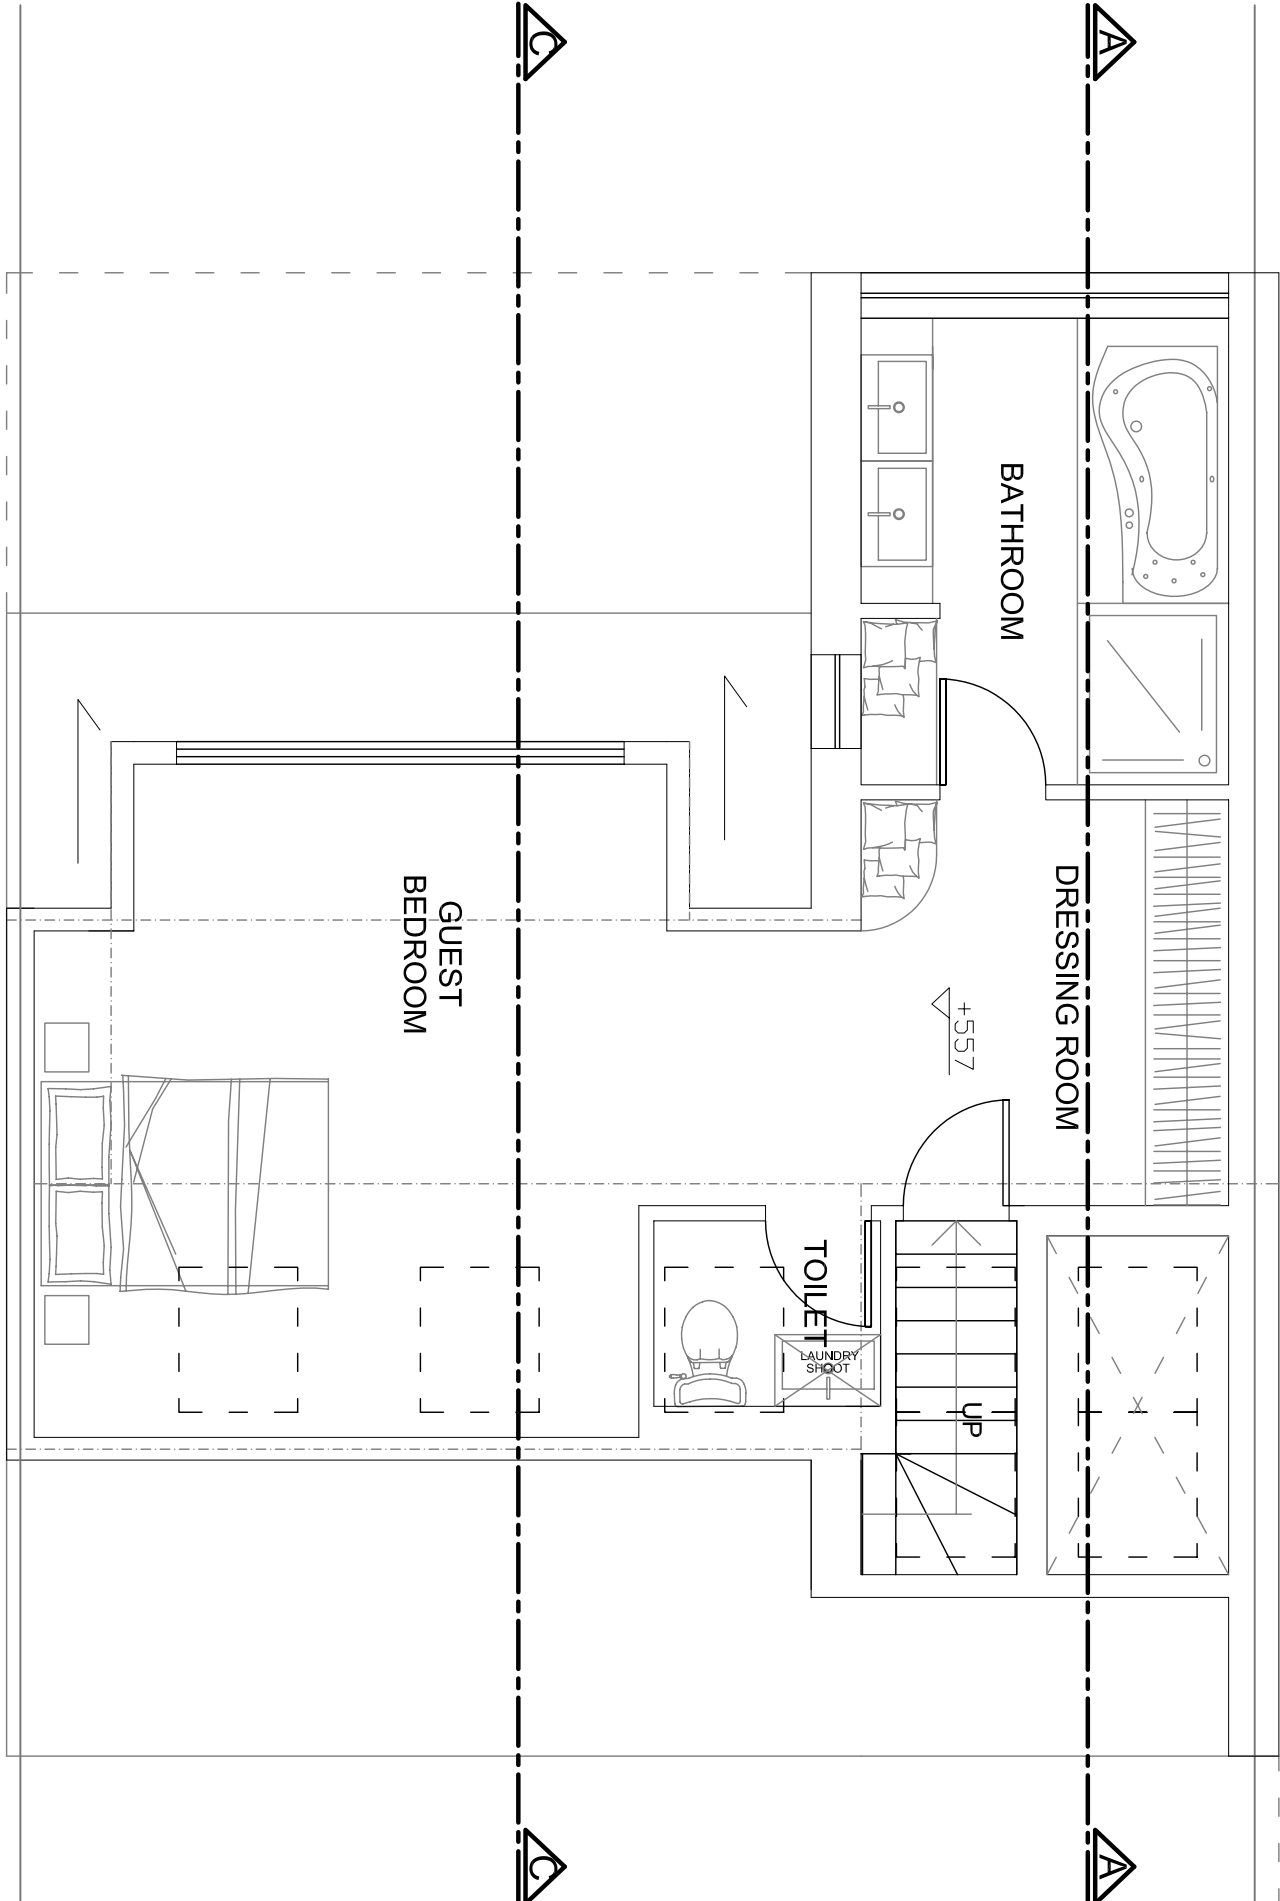

Proposal description : The addition of a two basements as an amendment to Planning Permission Granted on 13th March 2006 (ref: 2006/0492/P allowed for the erection of a rear dormer window , a single storey rear extension , a single storey side rear extension with roof terrace and privacy screens above , plus enlargement of the existing side extension erection of a single storey front extension and excavation beneath the existing driveway to provide additional accomodation for the single-family dwellinghouse) .

ELEVATIONS			PROJECT NO.
SEA CROFTS ROAD 2007	LONDON NW2 2AG	DATE	MAY /59/12
MOBILE 07946 926 907	120 0209 450 2401	DATE	JUN /06
DESIGNER	DRAWING TITLE	SCALE	1:50
ALEXANDER SIBBA	FIRST AND SECOND FLOOR	PAGE NO.	30
JACEK BABAK	EXTENSION TO A CURRENT HOUSE		
PATRICK FORMICOLA	APPROVED AND PROPOSED		