



Existing Front Elevation 55 , 57 and 59

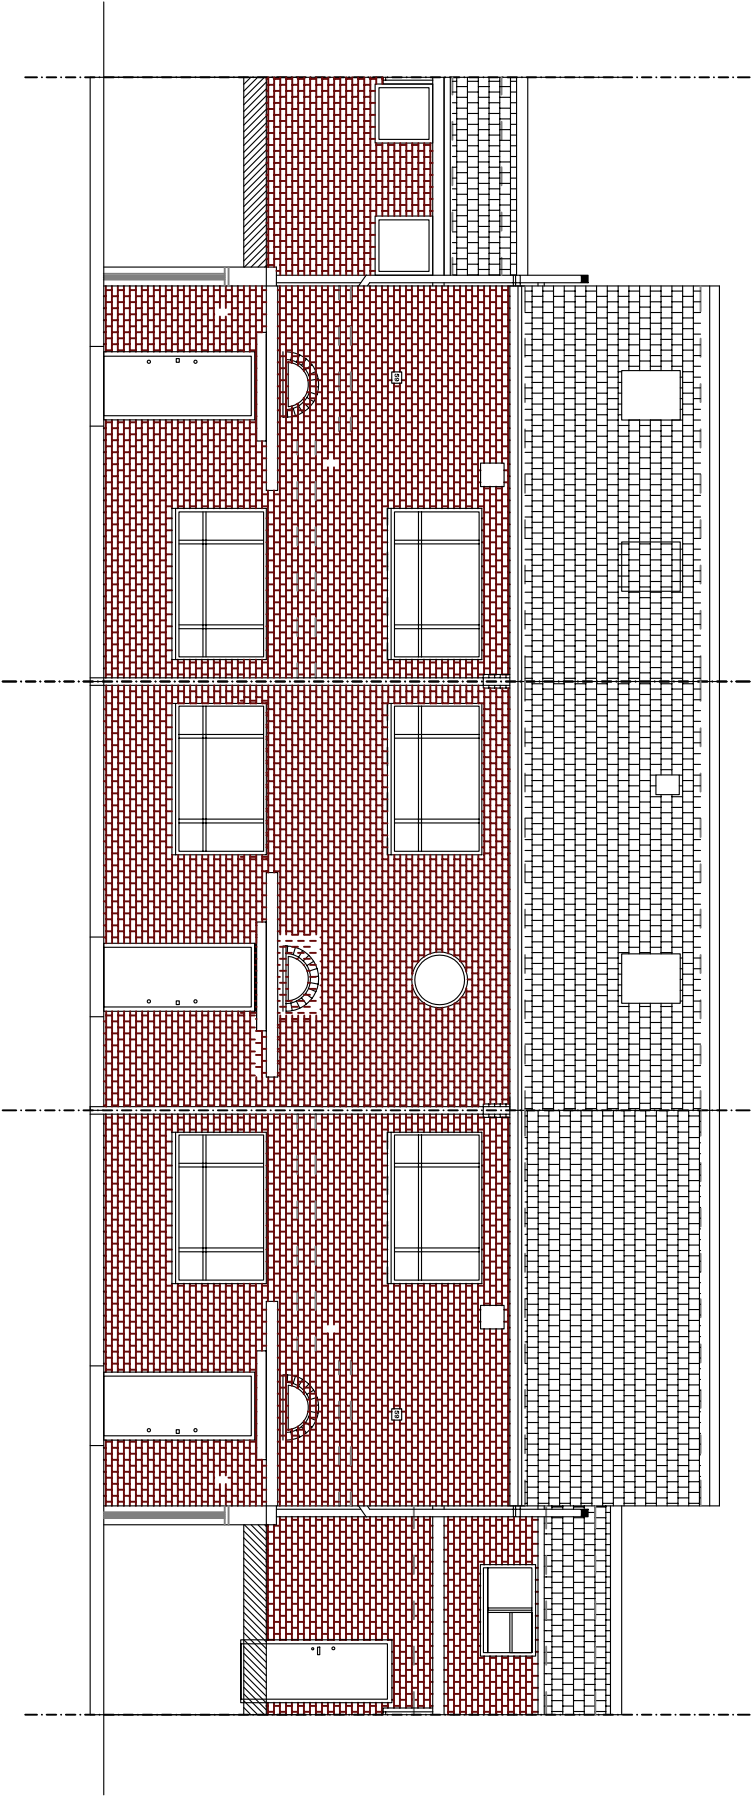


Proposed Front Elevation 55 , 57 and 59

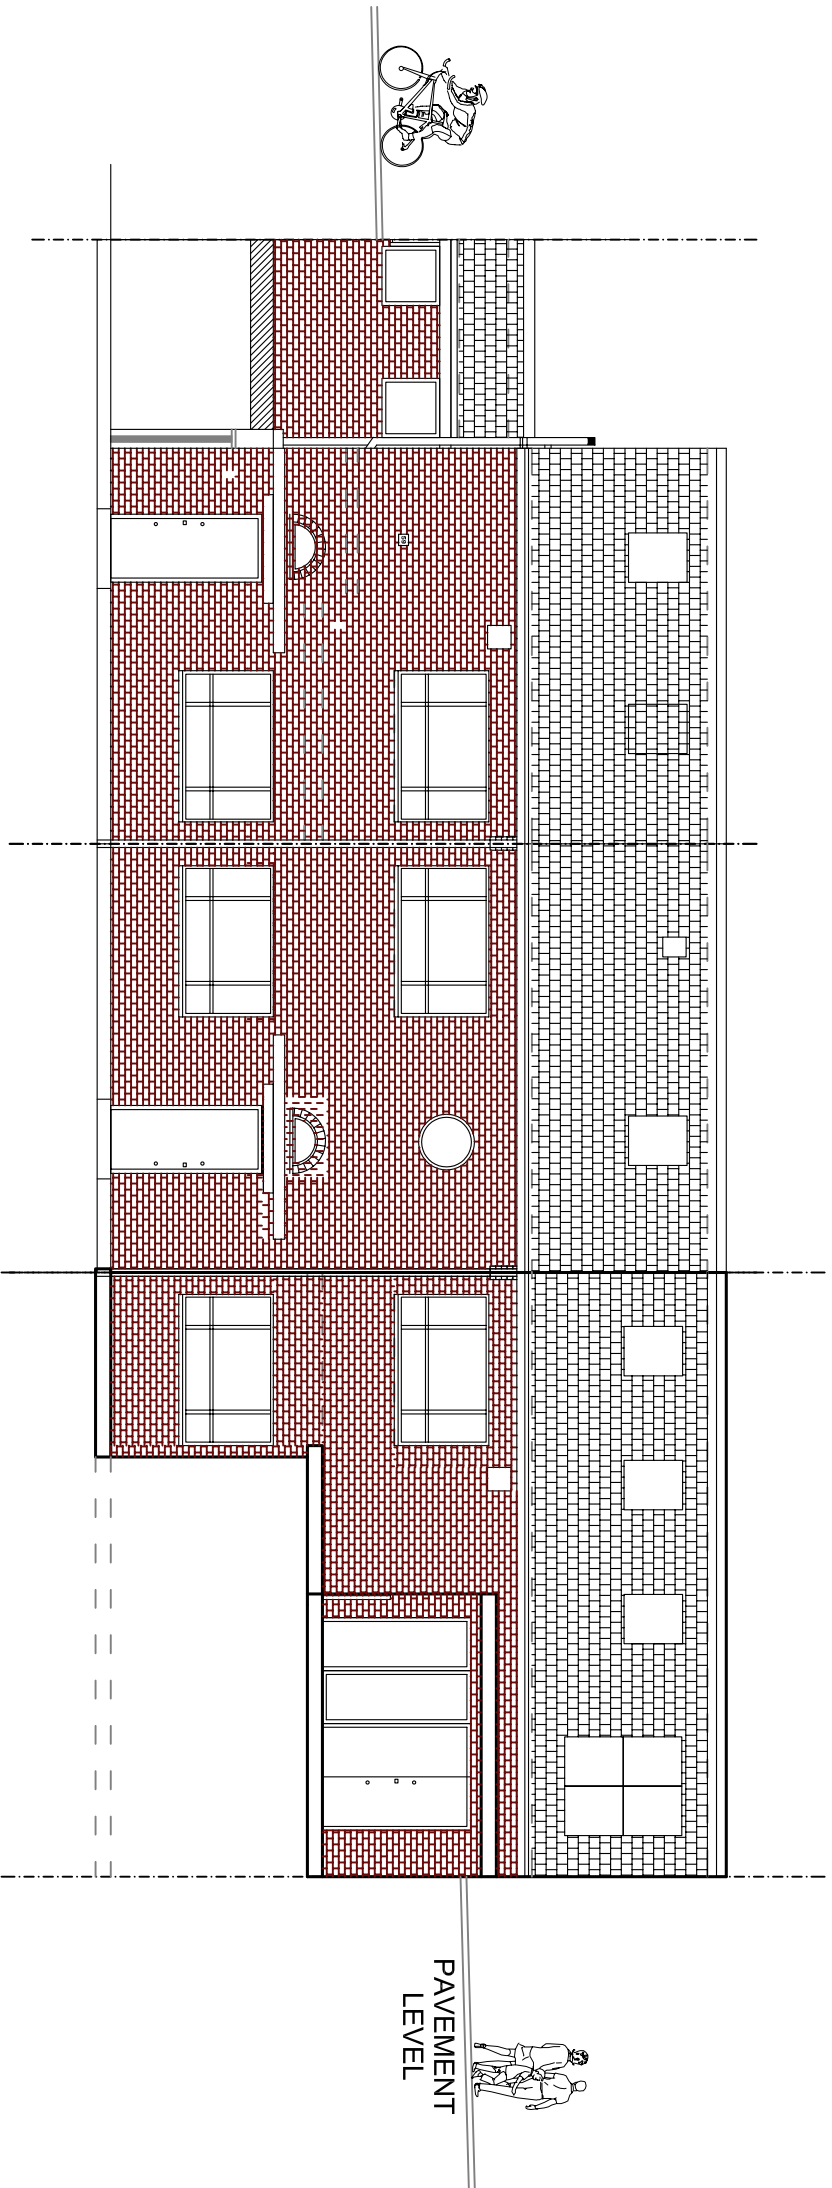

ELEVATIONS		PROJECT NO.
59A CREWS ROAD LONDON NW2 2AD PHONE 0845 602 2207 FAX 0845 603 2236 FAX 0845 603 2236 RESIDENT ALEXANDER SEBBA		MAR/59
59 MARCFIELD GARDENS LONDON NW3		DATE FEB 2006
DRAWING TITLE TERRACE AS EXISTING AND PROPOSED		DRAWING NO. 6
SCALE 1:100		

Neighbours Illustration of Garden

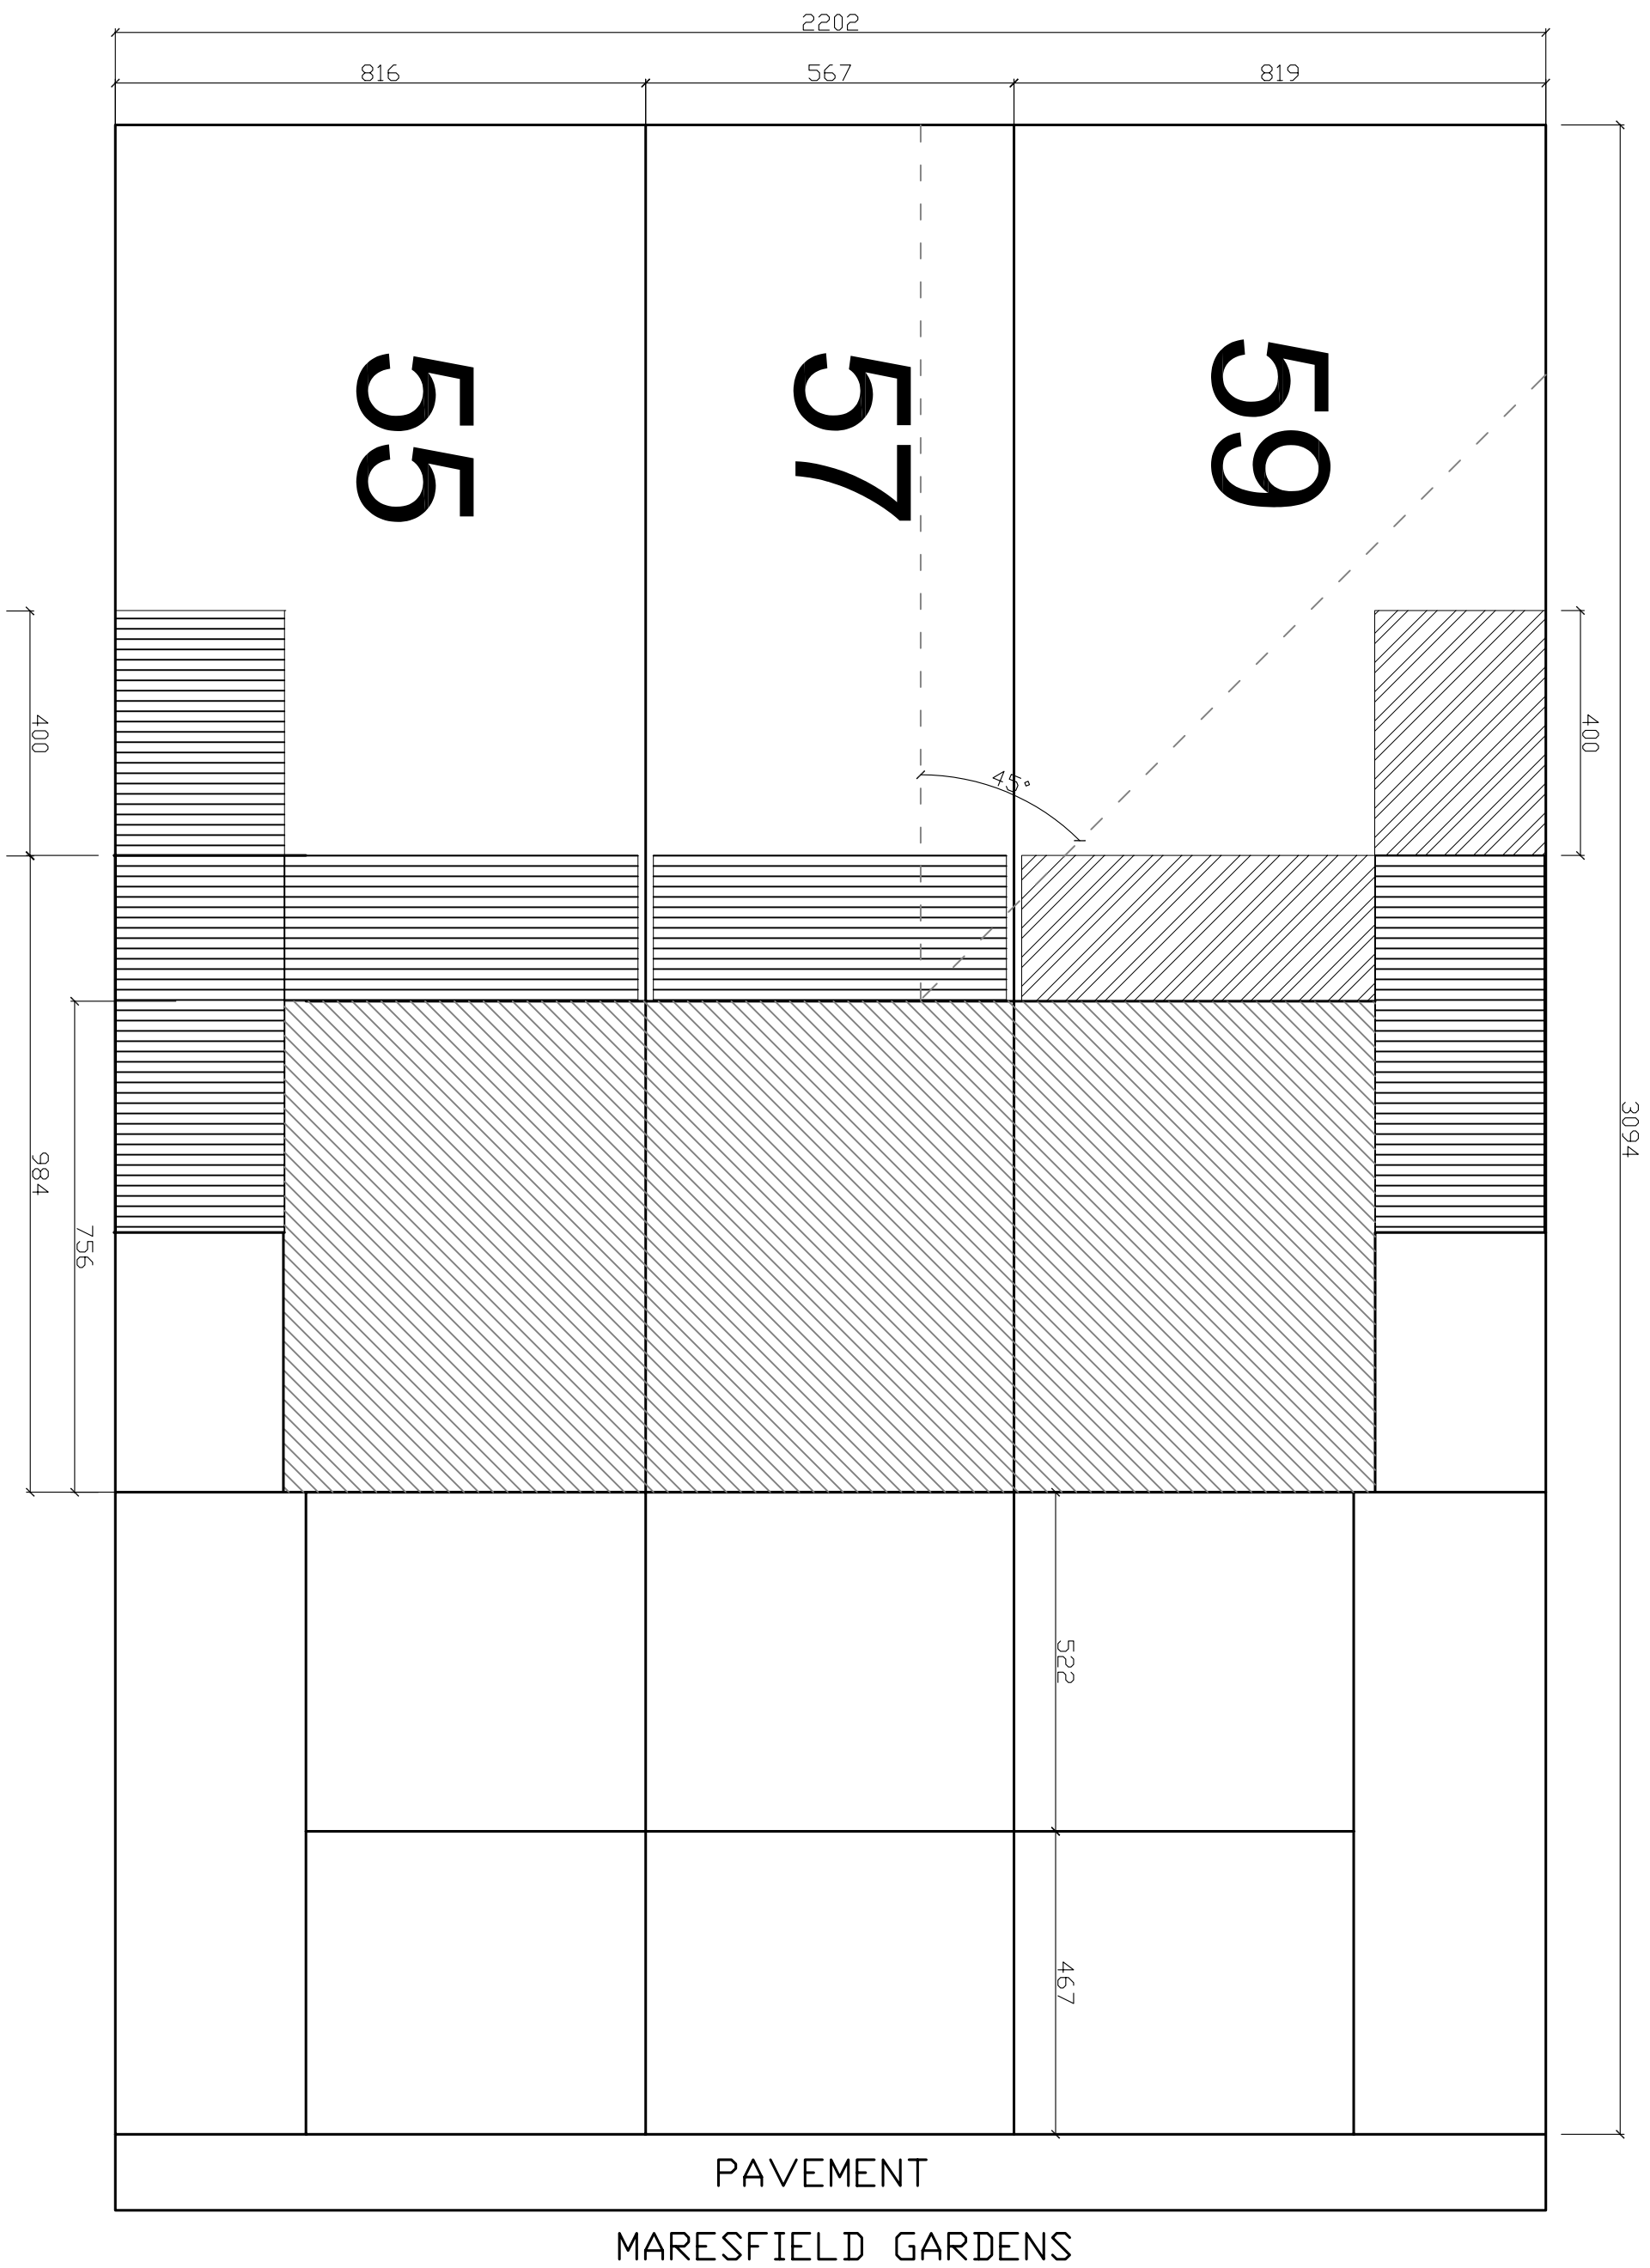

LEGENDA:

-
- HOUSES AS BUILT
- EXISTING EXTENSIONS
- PROPOSED EXTENSIONS

ELEVATIONS		ADDRESS		PROJECT NO.
56A CRYSTAL ROAD LONDON NW2 2AD TEL 07554 859 827 FAX 0845 605 2236		59 MARESFIELD GARDENS LONDON NW3		MAR/59
DESIGNER	ALEXANDER SEBBA	DRAWING TITLE	SCALE	DATE
		GARDEN OVERVIEW	1:100	FEB 2006
				DRAWING NO.
				7