

87 REDINGTON ROAD

EXISTING BOUNDARY FENCE LINE

EXISTING BOUNDARY FENCE LINE

85 REDINGTON ROAD

KEY TO ACCOMMODATION:

- ① LIGHT WELL
- ② RECEPTION ROOM
- ③ SEATING AREA
- ④ GYM
- ⑤ STEAM/SOWER ROOM
- ⑥ CLOAK ROOM
- ⑦ CINEMA ROOM
- ⑧ STORAGE
- ⑨ STORAGE
- ⑩ UTILITY ROOM
- ⑪ PLANT ROOM

PLANTER

KEY TO FINISHES

- R RENDER FINISH AS APPROVED UNDER APPLICATION REF: PWX000220/R1, 2004/4292/P, 2005/4948/P. PROPOSED COLOUR: PERMAROCK 1mm K FINISH, OFF WHITE 25
- G EXISTING POWDER COATED ALUMINIUM & GLASS WINDOWS & DOORS
- L 45mm LIMESTONE COPINGS
- TP SOLID IROKO TIMBER CLADDING
- SC SCORED NATURAL CONCRETE

- B BLACK LIMESTONE SLABS
- LC LIMESTONE SLAB/COBBLES
- BW 'BOULDER' WALL
- H HANDRAILS: BRUSHED S/S STANCHIONS, TENSIONED 6mm S/S CABLE, SOLID IROKO TIMBER HANDRAIL W/ INSET UNDERLIGHTING, SEE DETAIL DRAWINGS
- GS POWDER COATED FLAT METAL GUTTERS, SOFFITS & DOWNPIPES, COLOUR SAME AS RENDER FINISH


PLANNING DRAWING. 85a REDINGTON ROAD, LONDON, NW3.

DRAWING: PROPOSED FINISHES SCHEDULE
PLAN BASEMENT

SCALE: 1:100

DRAWING #: FS/001 DATE: 01/07/06

DRAWN BY: MJ

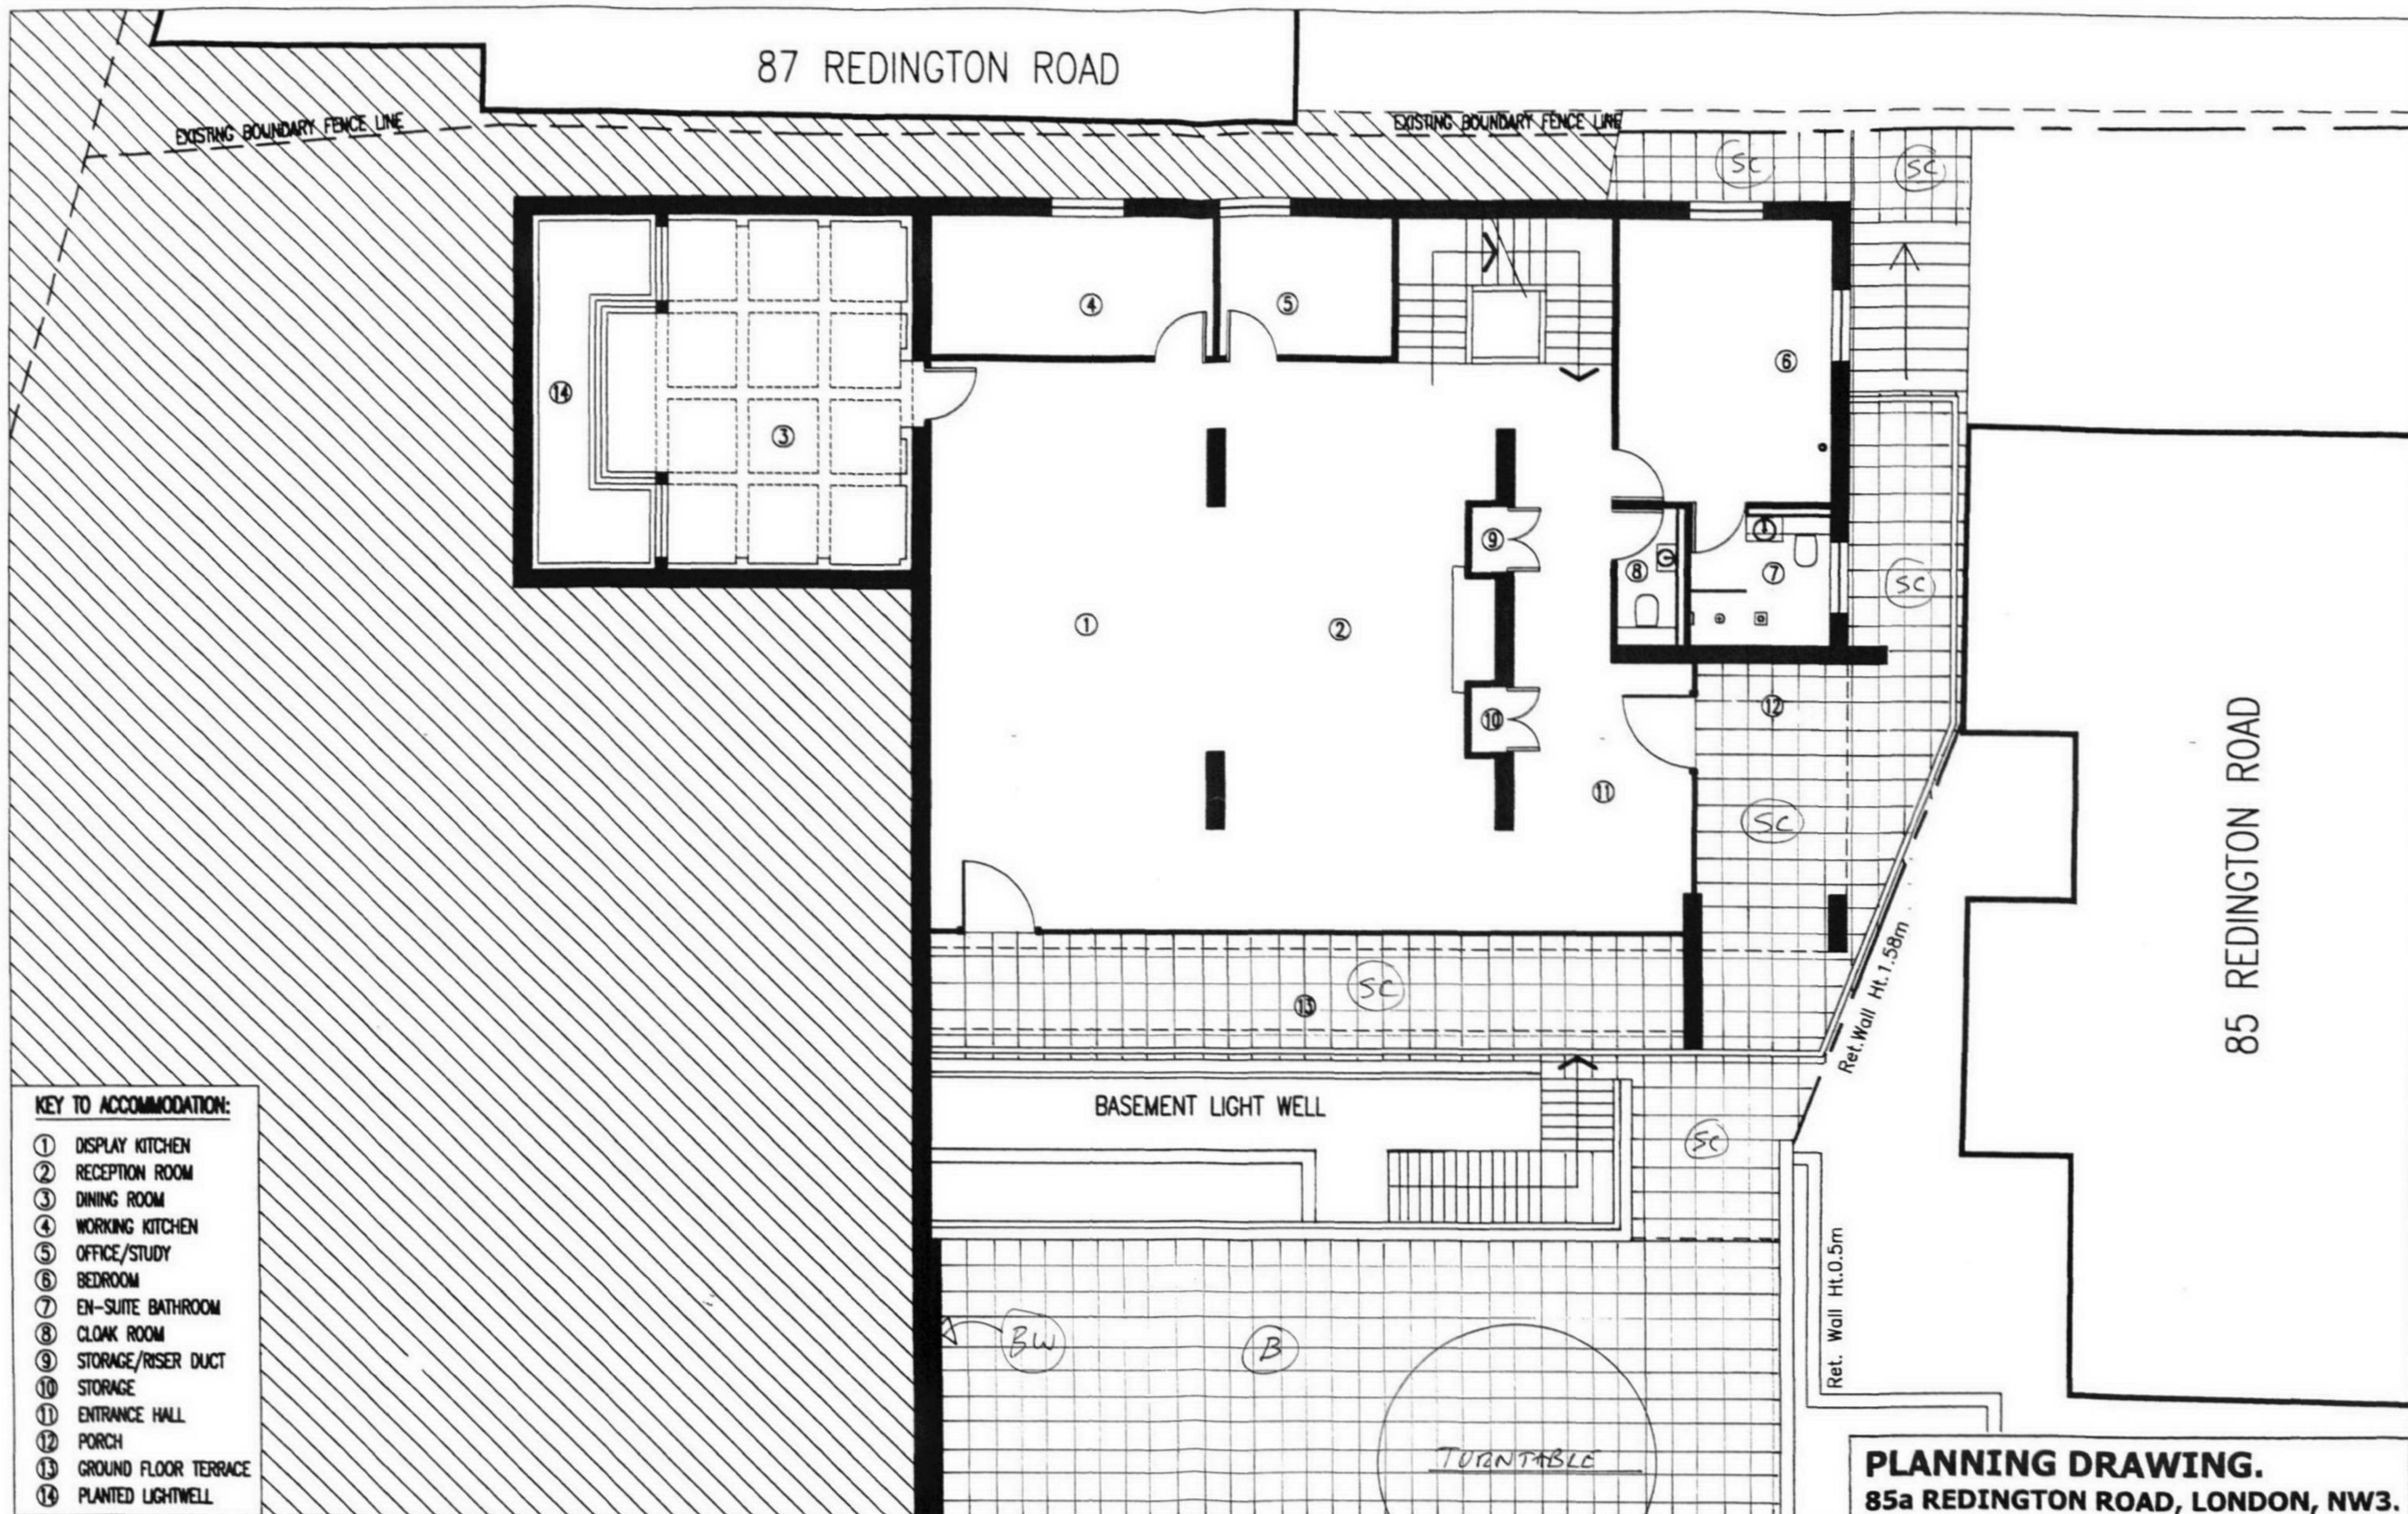

PLANNING DRAWING.
85a REDINGTON ROAD, LONDON, NW3.

DRAWING: PROPOSED FINISHES SCHEDULE
GROUND FLOOR PLAN

SCALE: 1:200

DRAWING #: PS/002 DATE: 07/07/06

DRAWN BY: MJ

87 REDINGTON ROAD

EXISTING BOUNDARY FENCE LINE

EXISTING BOUNDARY FENCE LINE

TREE PIT

PROPOSED LIGHTWELL

FOOT OF LAP
POOL

LAWN

GRASS STEPS

LOWERED LAWN

85 REDINGTON ROAD

KEY TO ACCOMMODATION:

- ① MASTER BEDROOM
- ② EN-SUITE BATHROOM
- ③ DRESSING ROOM
- ④ BEDROOM
- ⑤ EN-SUITE BATHROOM
- ⑥ TANK ROOM
- ⑦ BEDROOM
- ⑧ EN-SUITE WET ROOM
- ⑨ BEDROOM
- ⑩ EN-SUITE WET ROOM
- ⑪ FIRST FLOOR TERRACE
- ⑫ BEDROOM TERRACE

KEY TO FINISHES

- R RENDER FINISH AS APPROVED UNDER APPLICATION REF: PWX000220/R1, 2004/4292/P, 2005/4948/P. PROPOSED COLOUR: PERMAROCK 1mm K FINISH, OFF WHITE 25
- G EXISTING POWDER COATED ALUMINIUM & GLASS WINDOWS & DOORS
- L 45mm LIMESTONE COPINGS
- TP SOLID IROKO TIMBER CLADDING
- SC SCORED NATURAL CONCRETE

- B BLACK LIMESTONE SLABS
- LC LIMESTONE SLAB/COBLES
- BW 'BOULDER' WALL
- H HANDRAILS: BRUSHED S/S STANCHIONS, TENSIONED 6mm S/S CABLE, SOLID IROKO TIMBER HANDRAIL W/ INSET UNDERLIGHTING, SEE DETAIL DRAWINGS
- GS POWDER COATED FLAT METAL GUTTERS, SOFFITS & DOWNPIPES, COLOUR SAME AS RENDER FINISH

PLANNING DRAWING. 85a REDINGTON ROAD, LONDON, NW3.

DRAWING: PROPOSED FINISHES SCHEDULE
FIRST FLOOR PLAN

SCALE: 1:100

DRAWING #: FS/003 DATE: 02/07/06

DRAWN BY: MJ

87 REDINGTON ROAD

EXISTING BOUNDARY FENCE LINE

EXISTING BOUNDARY FENCE LINE

85 REDINGTON ROAD

KEY TO ACCOMMODATION:

- ① SUN ROOM
- ② WET ROOM
- ③ SUN TERRACE
- ④ POOL TERRACE
- ⑤ LAP POOL

KEY TO FINISHES

- | | |
|----|--|
| R | RENDER FINISH AS APPROVED UNDER APPLICATION REF: PWX000220/R1, 2004/4292/P, 2005/4948/P. PROPOSED COLOUR: PERMAROCK 1mm K FINISH, OFF WHITE 25 |
| G | EXISTING POWDER COATED ALUMINIUM & GLASS WINDOWS & DOORS |
| L | 45mm LIMESTONE COPINGS |
| TP | SOLID IROKO TIMBER CLADDING |
| SC | SCORED NATURAL CONCRETE |

- | | |
|----|--|
| B | BLACK LIMESTONE SLABS |
| LC | LIMESTONE SLAB/COBBLES |
| BW | 'BOULDER' WALL |
| H | HANDRAILS: BRUSHED S/S STANCHIONS, TENSIONED 6mm S/S CABLE, SOLID IROKO TIMBER |
| | HANDRAIL W/ INSET UNDERLIGHTING, SEE DETAIL DRAWINGS |
| GS | POWDER COATED FLAT METAL GUTTERS, SOFFTS & DOWNPIPES, COLOUR SAME AS RENDER FINISH |

PLANNING DRAWING. 85a REDINGTON ROAD, LONDON, NW3.

DRAWING: PROPOSED FINISHES SCHEDULE
SECOND FLOOR PLAN

SCALE: 1:100

DRAWING #: FS/004 DATE: 01/07/06

DRAWN BY: MJ

87 REDINGTON ROAD

EXISTING BOUNDARY FENCE LINE

EXISTING BOUNDARY FENCE LINE

85 REDINGTON ROAD

KEY TO ACCOMMODATION:

- ① FLAT ROOF
- ② ROOF LIGHT

KEY TO FINISHES

- R RENDER FINISH AS APPROVED UNDER APPLICATION REF: PWX000220/R1, 2004/4292/P, 2005/4948/P. PROPOSED COLOUR: PERMAROCK 1mm K FINISH, OFF WHITE 25
- G EXISTING POWDER COATED ALUMINIUM & GLASS WINDOWS & DOORS
- L 45mm LIMESTONE COPINGS
- TP SOLID IROKO TIMBER CLADDING
- SC SCORED NATURAL CONCRETE

- B BLACK LIMESTONE SLABS
- LC LIMESTONE SLAB/COBBLES
- BW 'BOULDER' WALL
- H HANDRAILS: BRUSHED S/S STANCHIONS, TENSIONED 6mm S/S CABLE, SOLID IROKO TIMBER HANDRAIL W/ INSET UNDERLIGHTING, SEE DETAIL DRAWINGS
- GS POWDER COATED FLAT METAL GUTTERS, SOFFITS & DOWNPIPES, COLOUR SAME AS RENDER FINISH


PLANNING DRAWING. 85a REDINGTON ROAD, LONDON, NW3.


DRAWING: PROPOSED FINISHES SCHEDULE
ROOF PLAN

SCALE: 1:200


DRAWING #: FS/005 DATE: 01/07/06

DRAWN BY: MJ

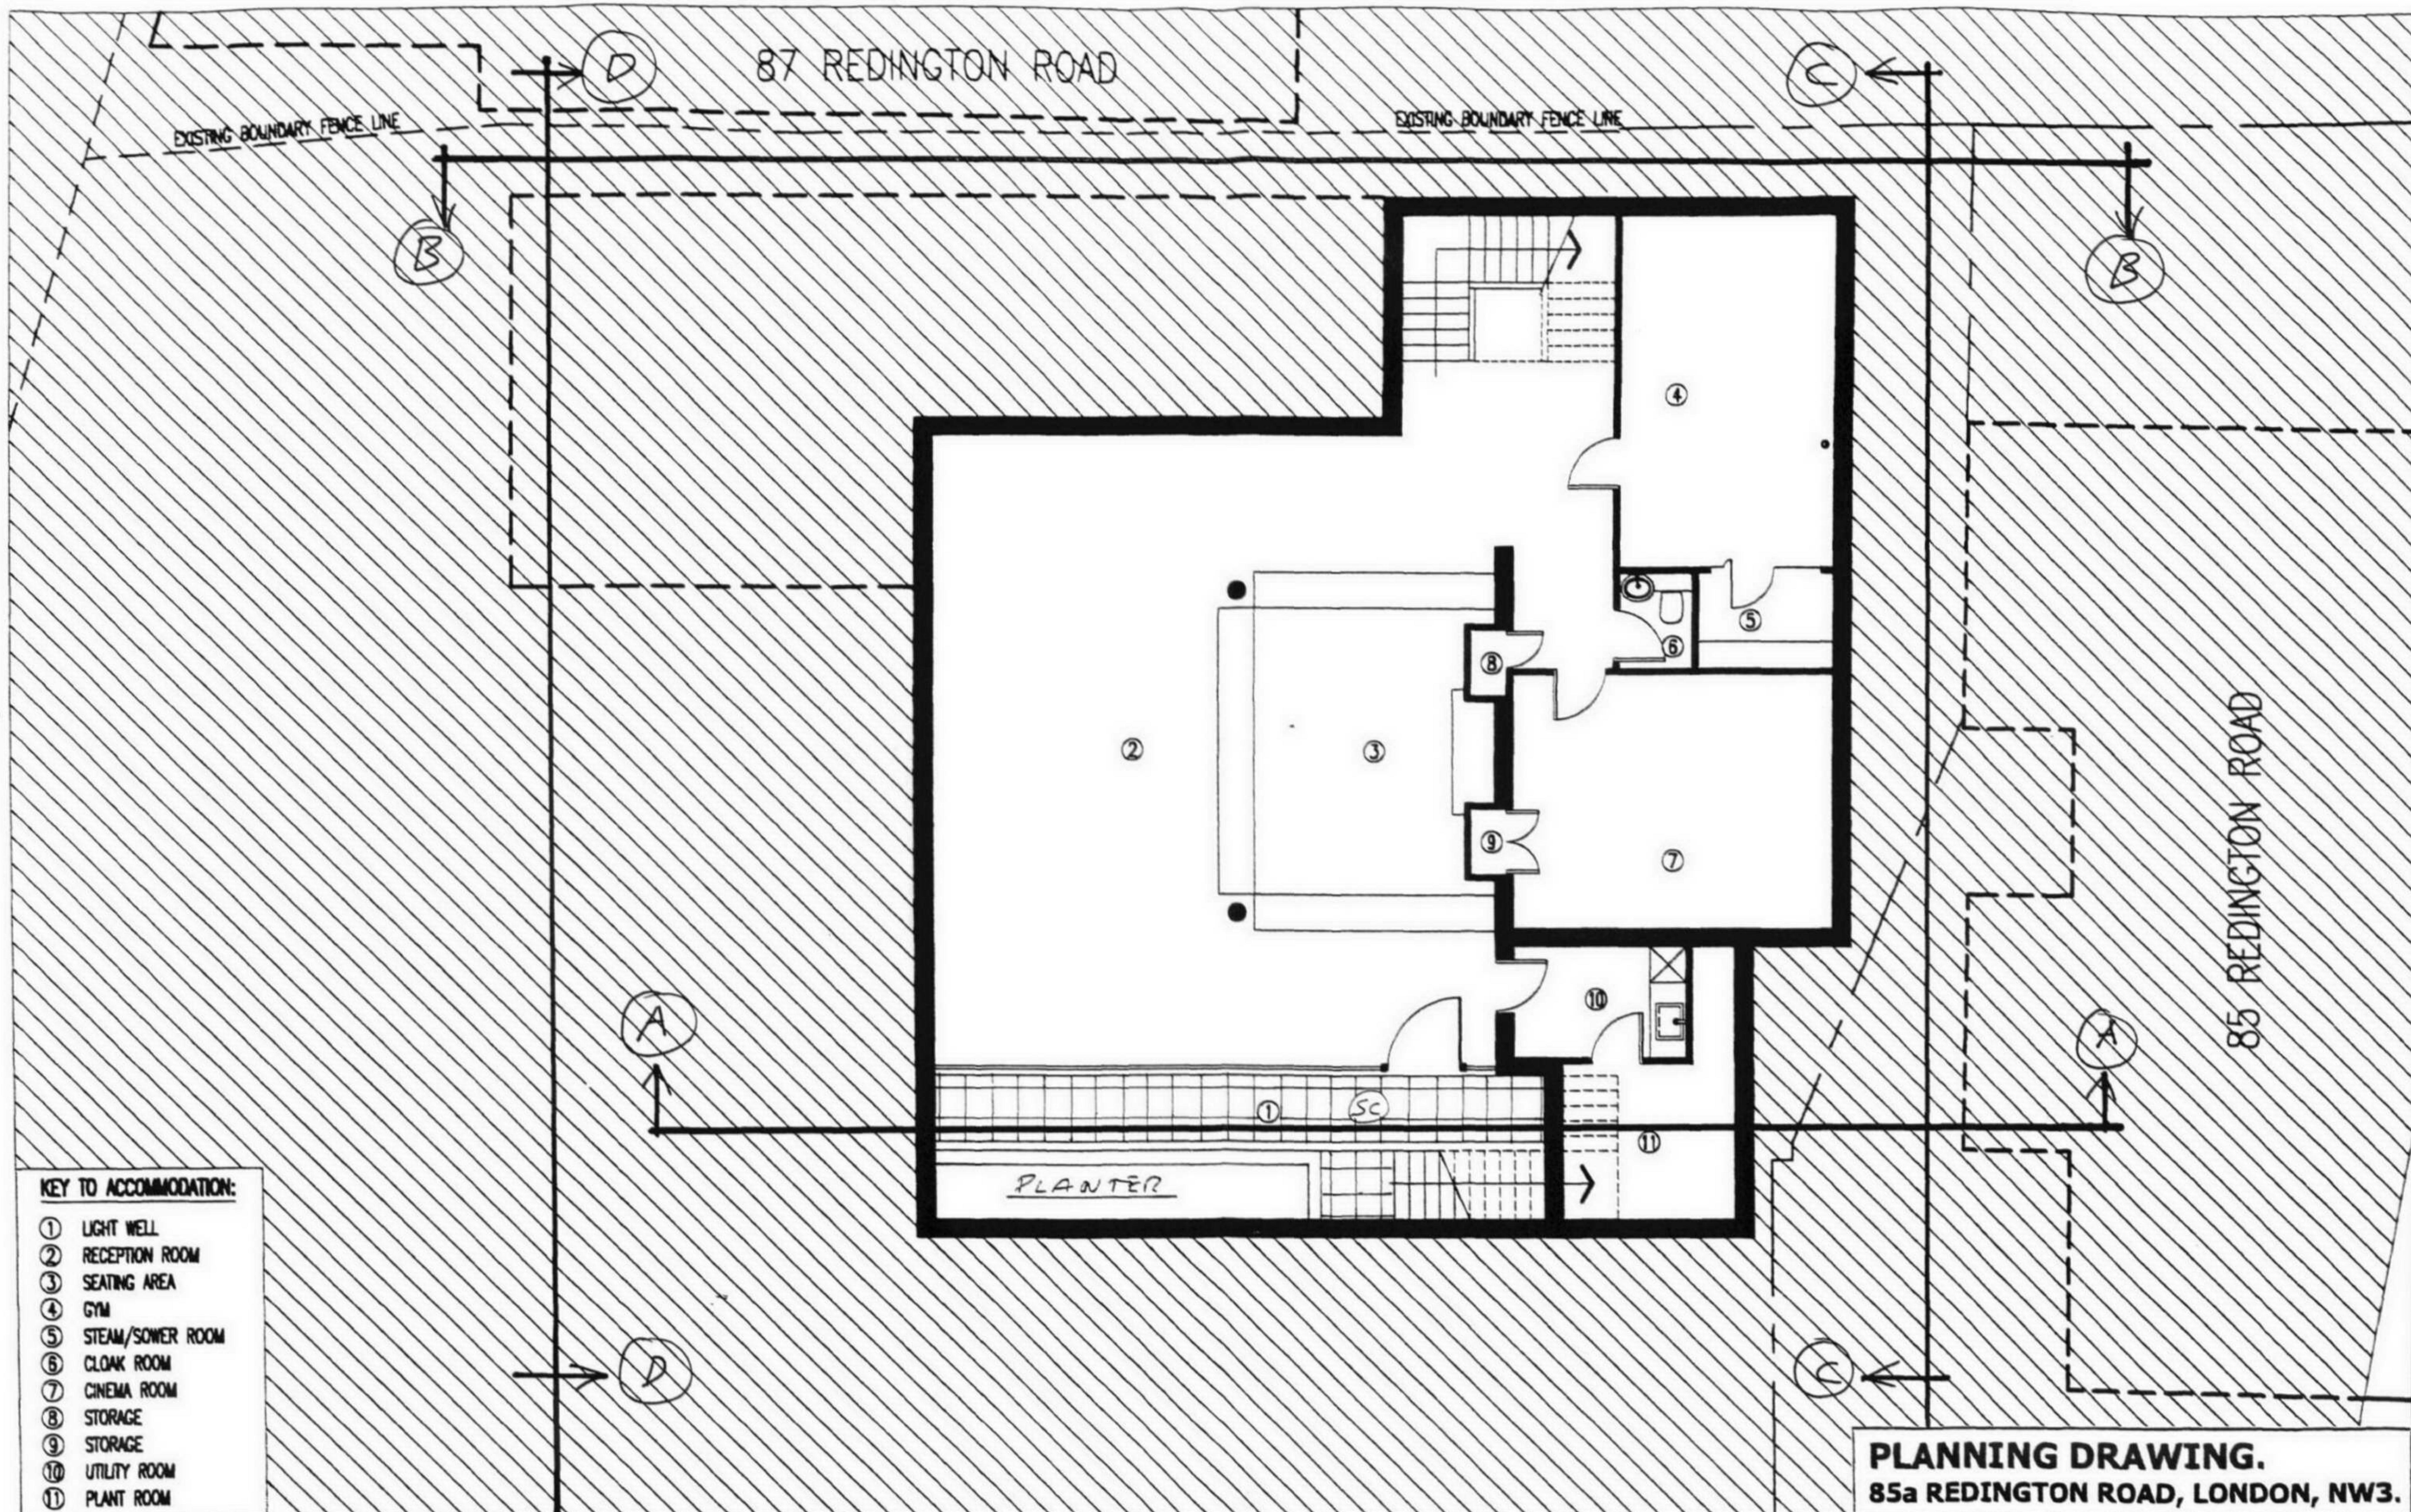


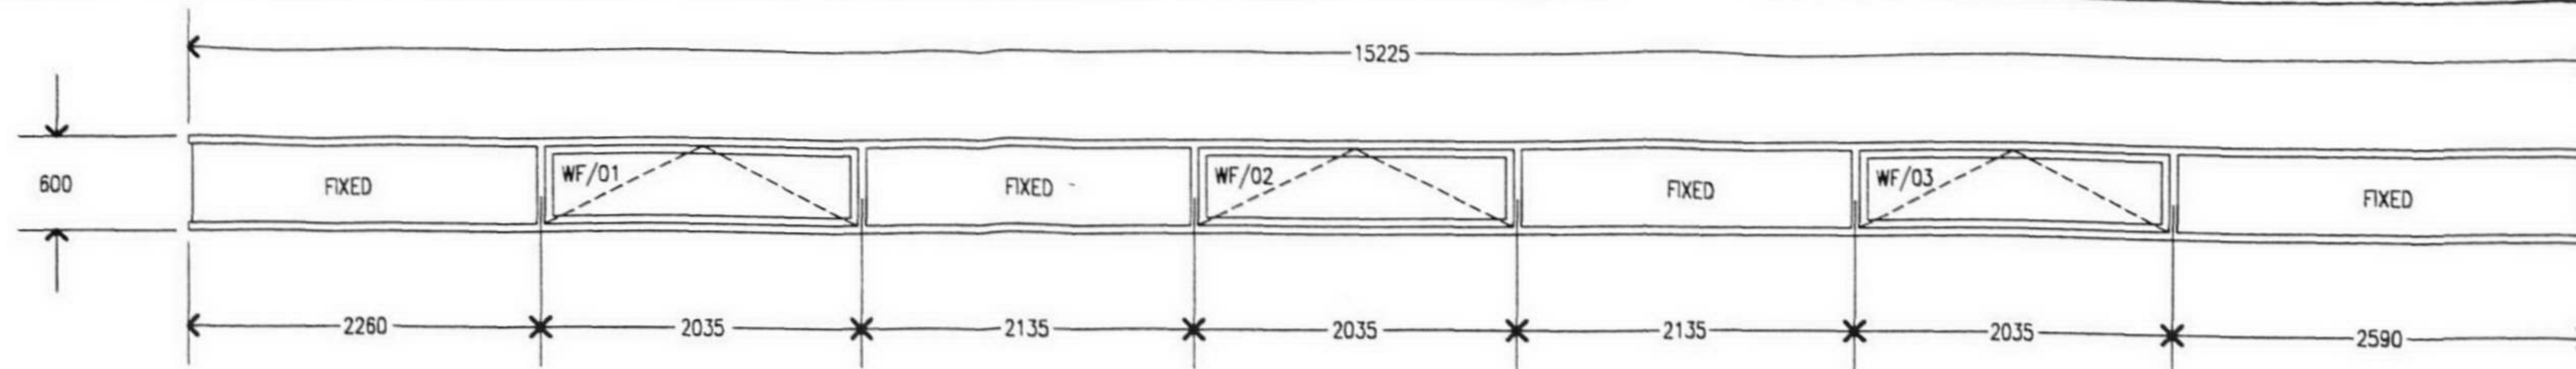

EXISTING POWDER COATED ALUMINIUM STRIP WINDOWS
SCALE 1:50

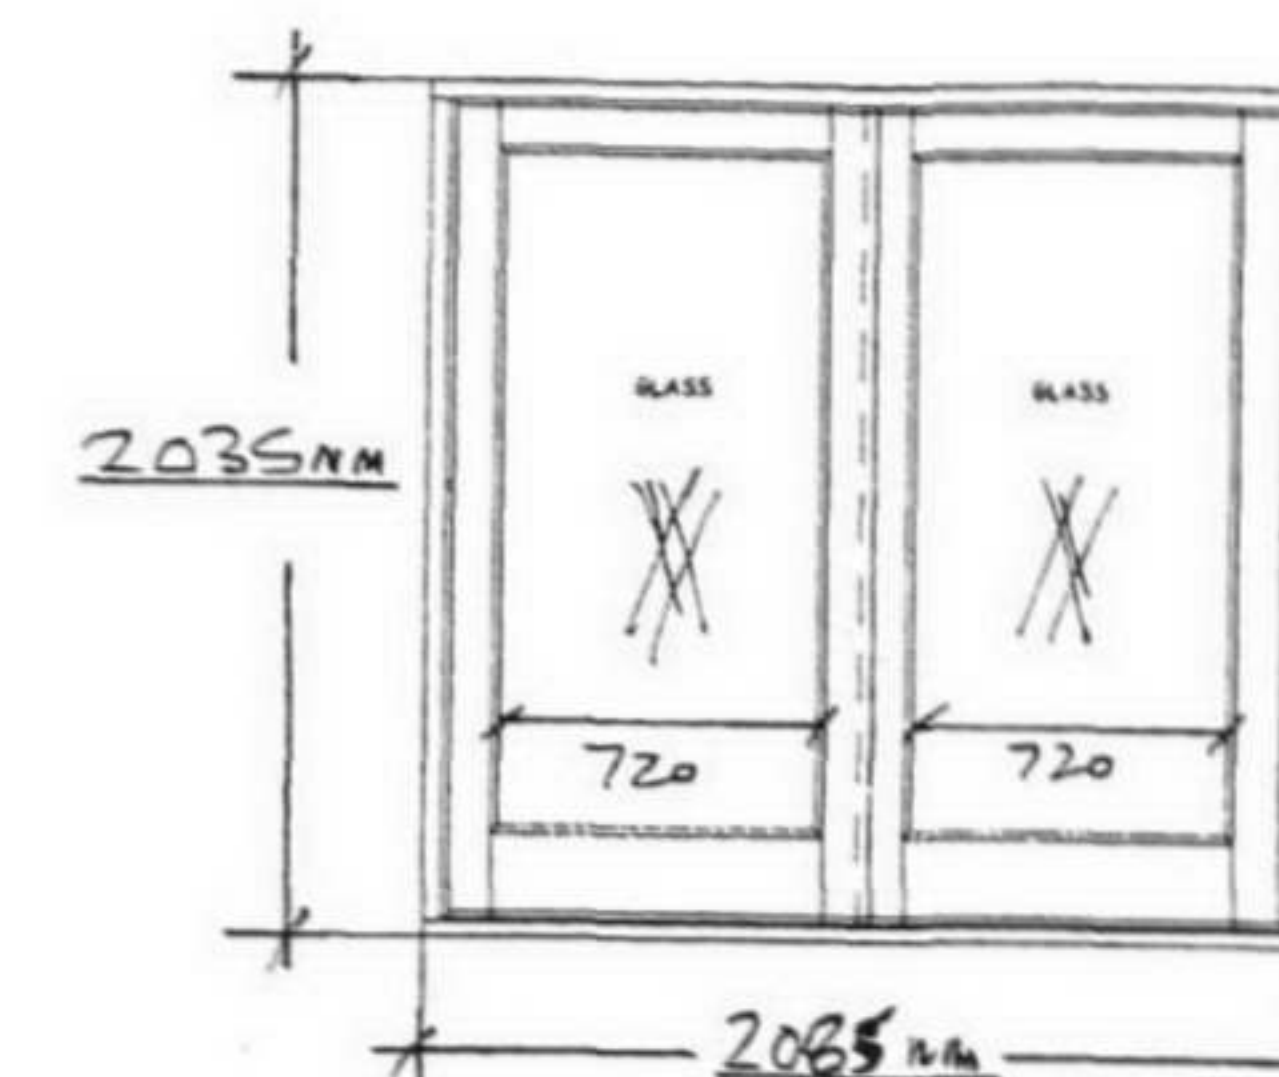

IROKO DOORS DF02, 03, 04
SCALE 1:50

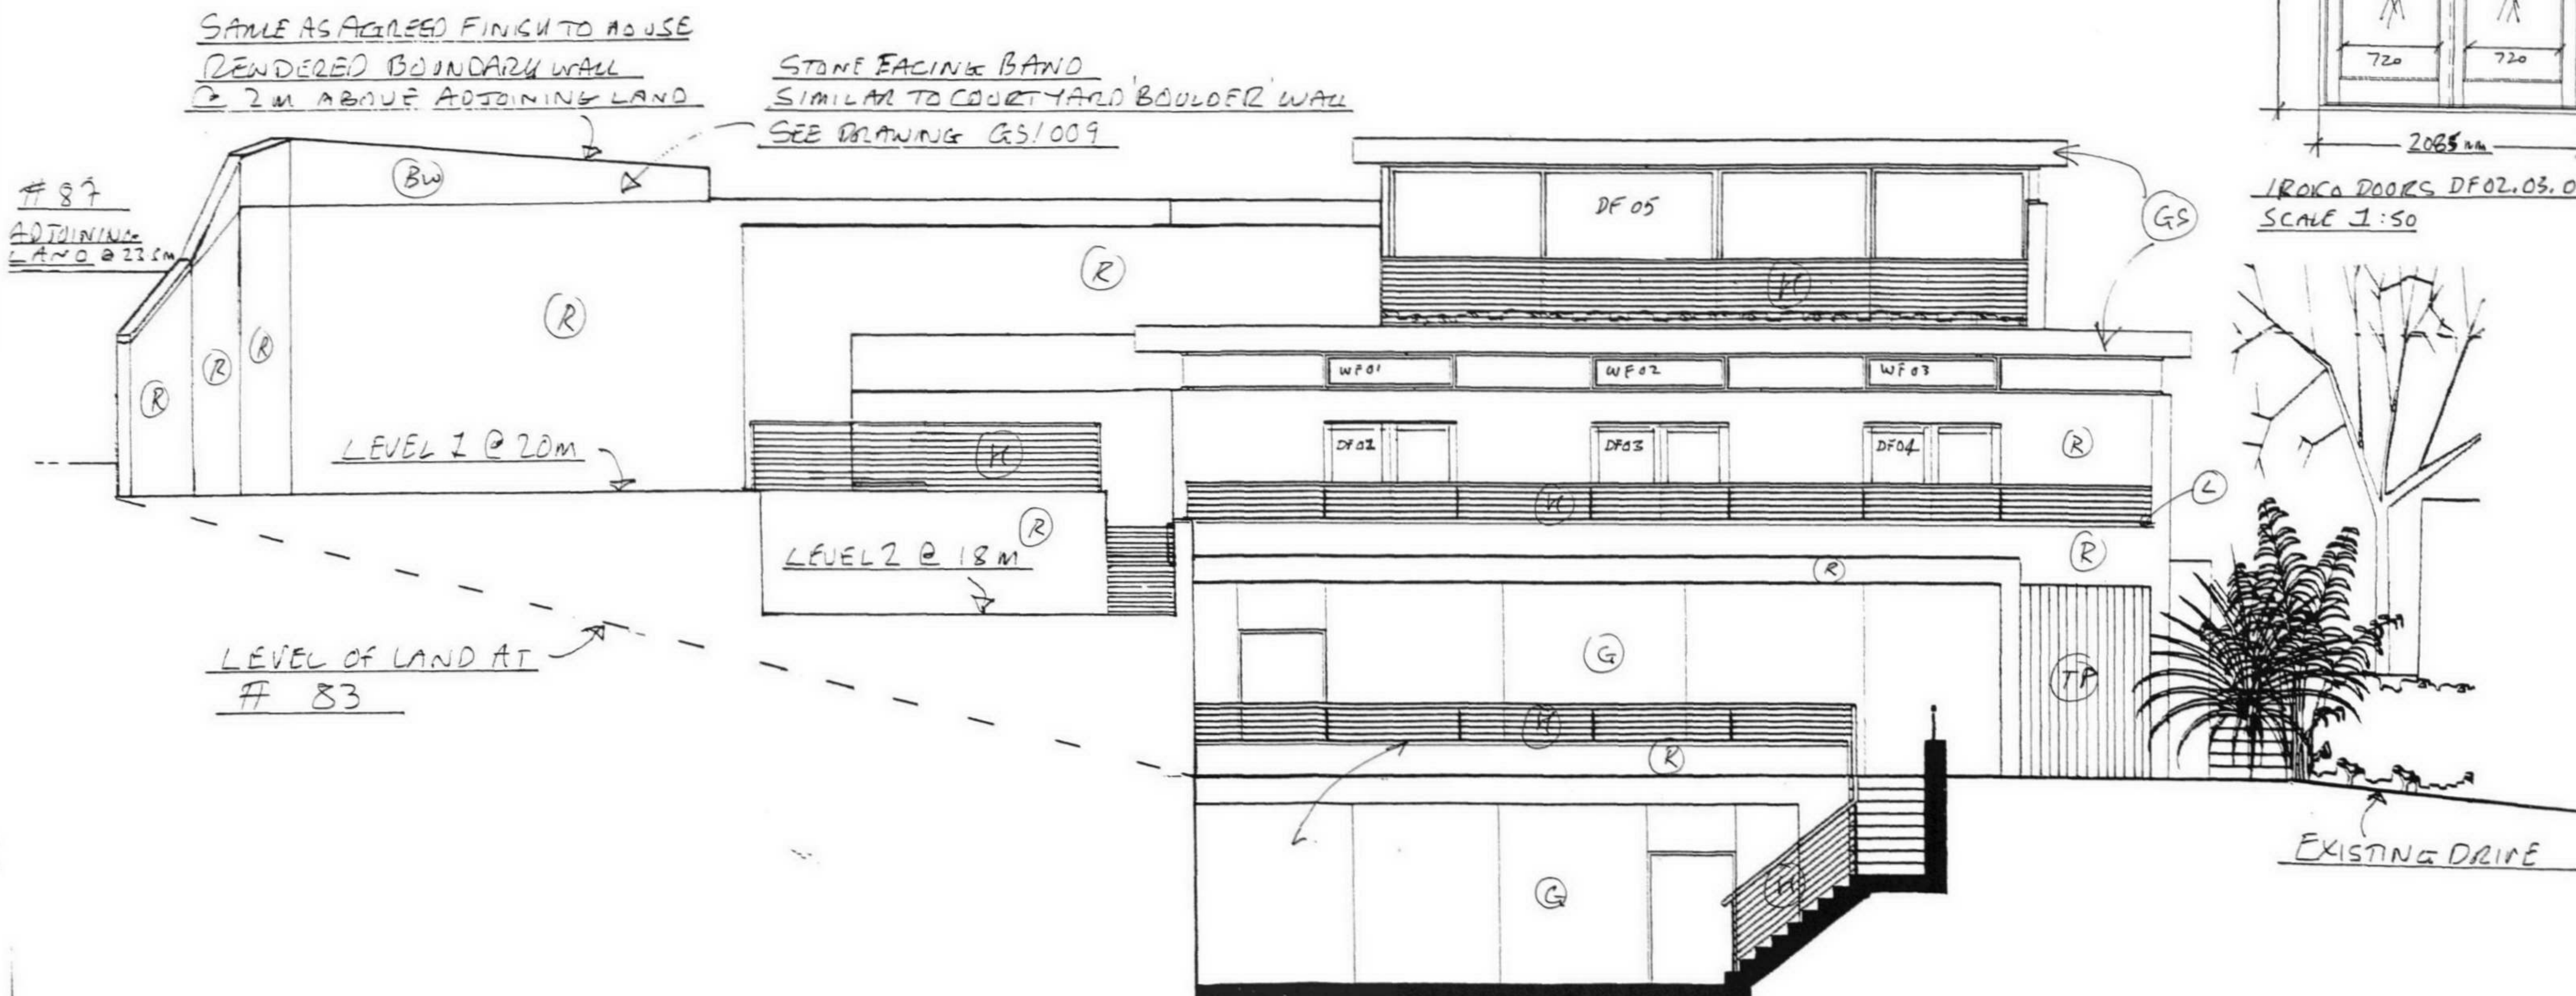

KEY TO FINISHES

R	RENDER FINISH AS APPROVED UNDER APPLICATION REF: PWX000220/R1, 2004/4292/P, 2005/4948/P. PROPOSED COLOUR: PERMAROCK 1mm K FINISH, OFF WHITE 25
G	EXISTING POWDER COATED ALUMINIUM & GLASS WINDOWS & DOORS
L	45mm LIMESTONE COPINGS
TP	SOLID IROKO TIMBER CLADDING
SC	SCORED NATURAL CONCRETE

B	BLACK LIMESTONE SLABS
LC	LIMESTONE SLAB/COBBLES
BW	'BOULDER' WALL
H	HANDRAILS: BRUSHED S/S STANCHIONS, TENSIONED 6mm S/S CABLE, SOLID IROKO TIMBER
	HANDRAIL W/ INSET UNDERLIGHTING, SEE DETAIL DRAWINGS
GS	POWDER COATED FLAT METAL GUTTERS, SOFFTS & DOWNPIPES, COLOUR SAME AS RENDER FINISH

PLANNING DRAWING.


85a REDINGTON ROAD, LONDON, NW3.

DRAWING: PROPOSED FINISHES SCHEDULE
SECTION A/A

SCALE: 1:100. DETAILS 1:50

DRAWING #: FS/007 DATE: 02/07/06

DRAWN BY: MJ

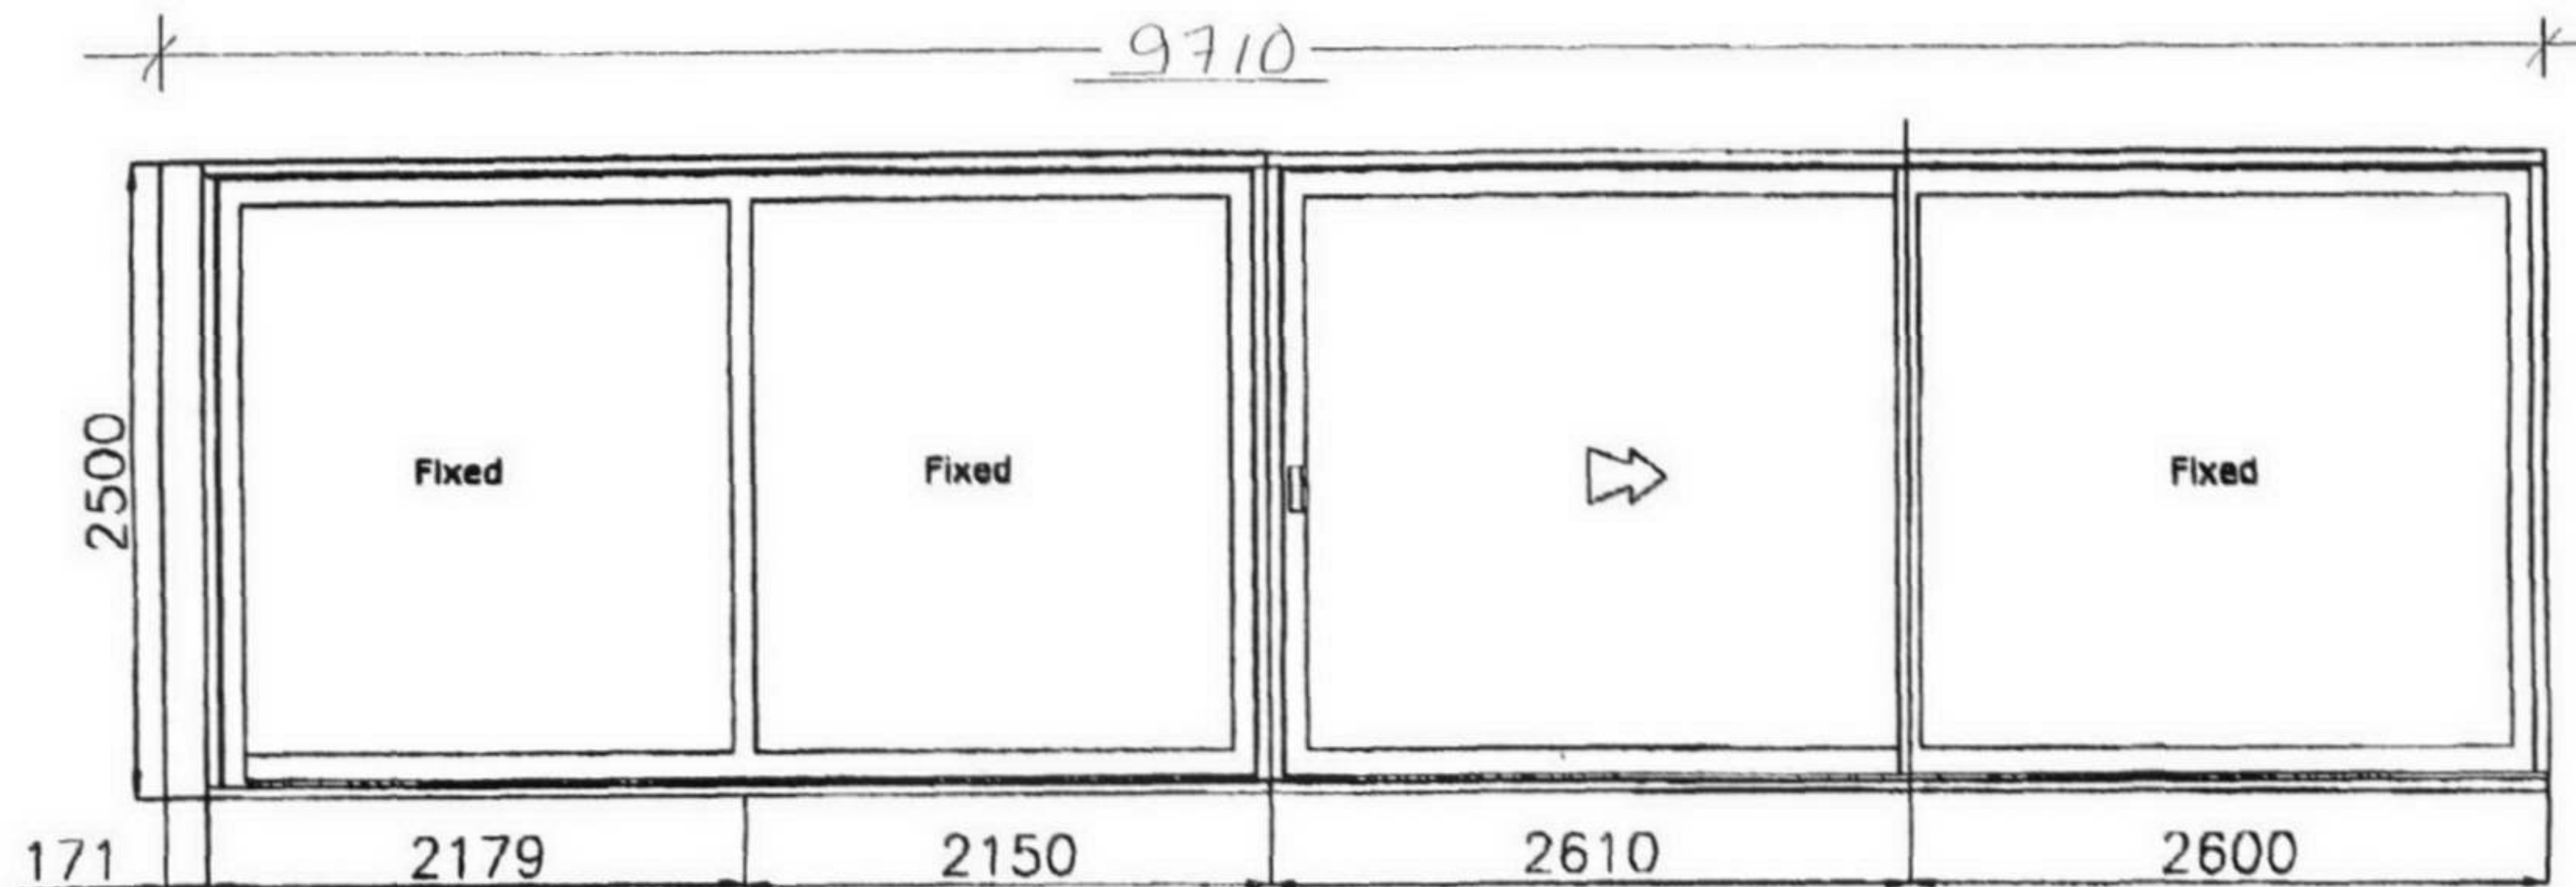

IROKO DOOR & FRAMES DF/05
READ IN CONJUNCTION WITH
DWG. FS/007. SECTION A/A


PLANNING DRAWING.
85a REDINGTON ROAD, LONDON, NW3.


DRAWING: PROPOSED FINISHES SCHEDULE
IROKO DOORS & FRAMES DF/05

SCALE: 1:50

DRAWING #: FS/008 | DATE: 02/07/06

DRAWN BY: MJ

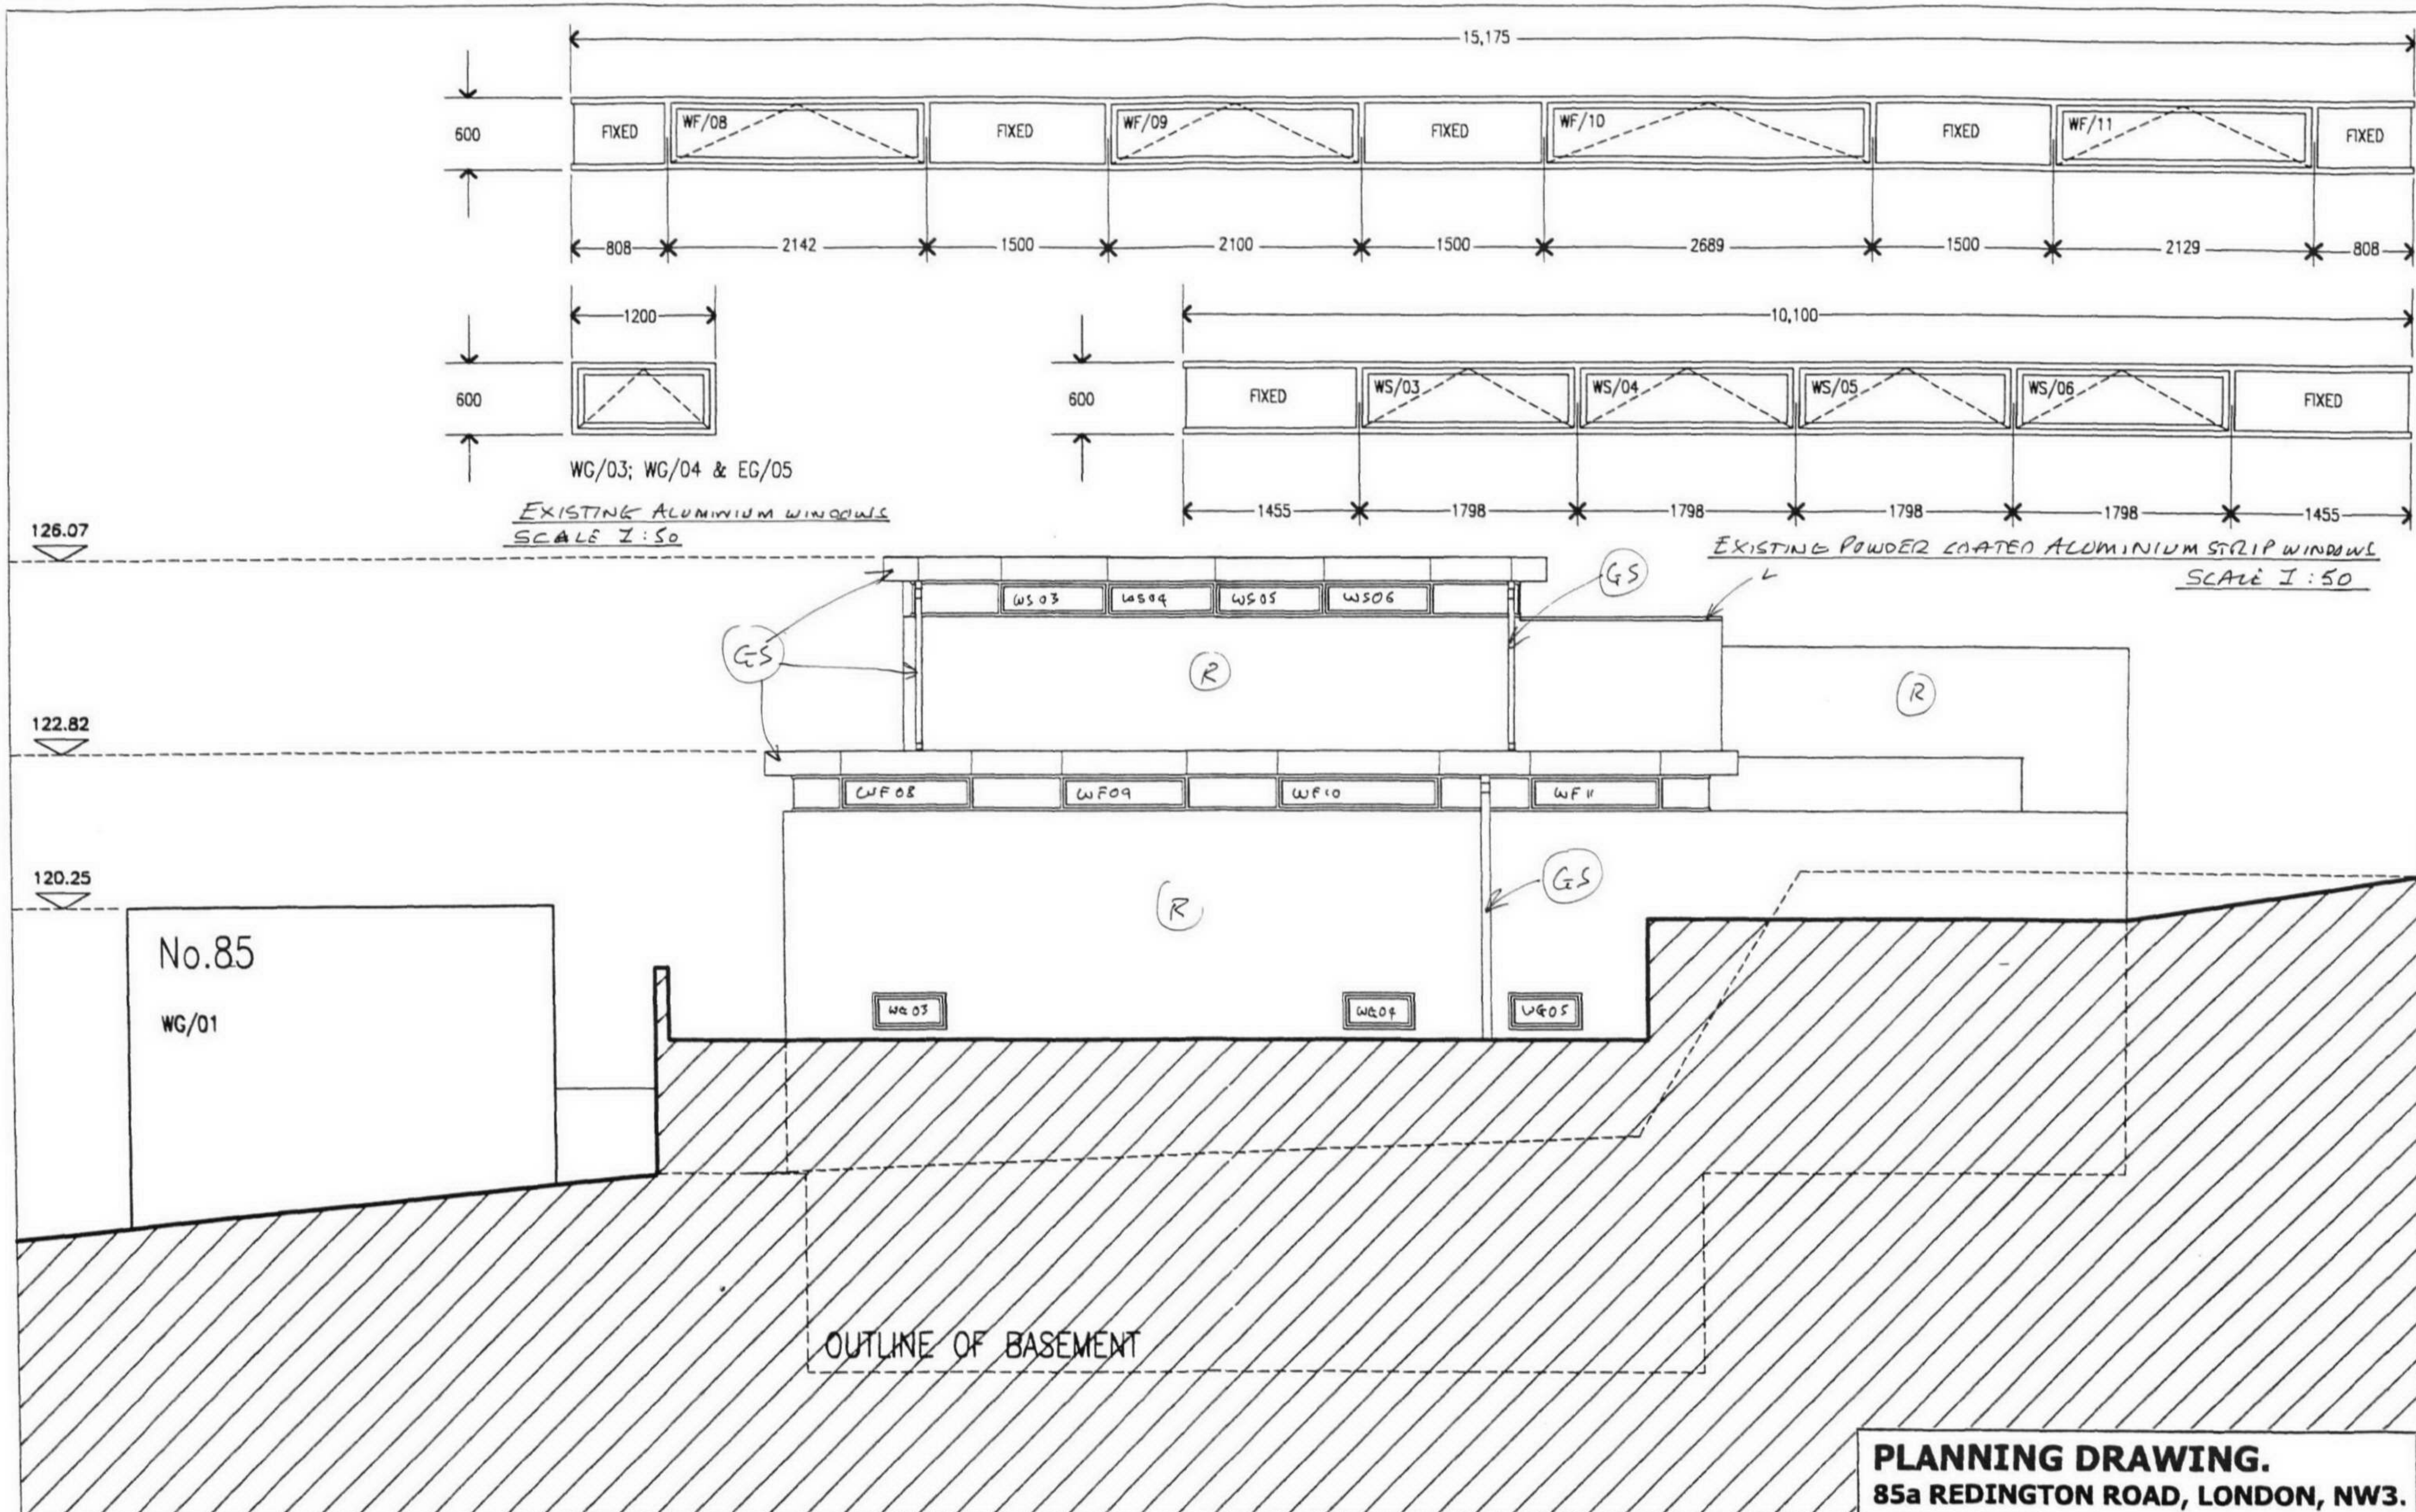

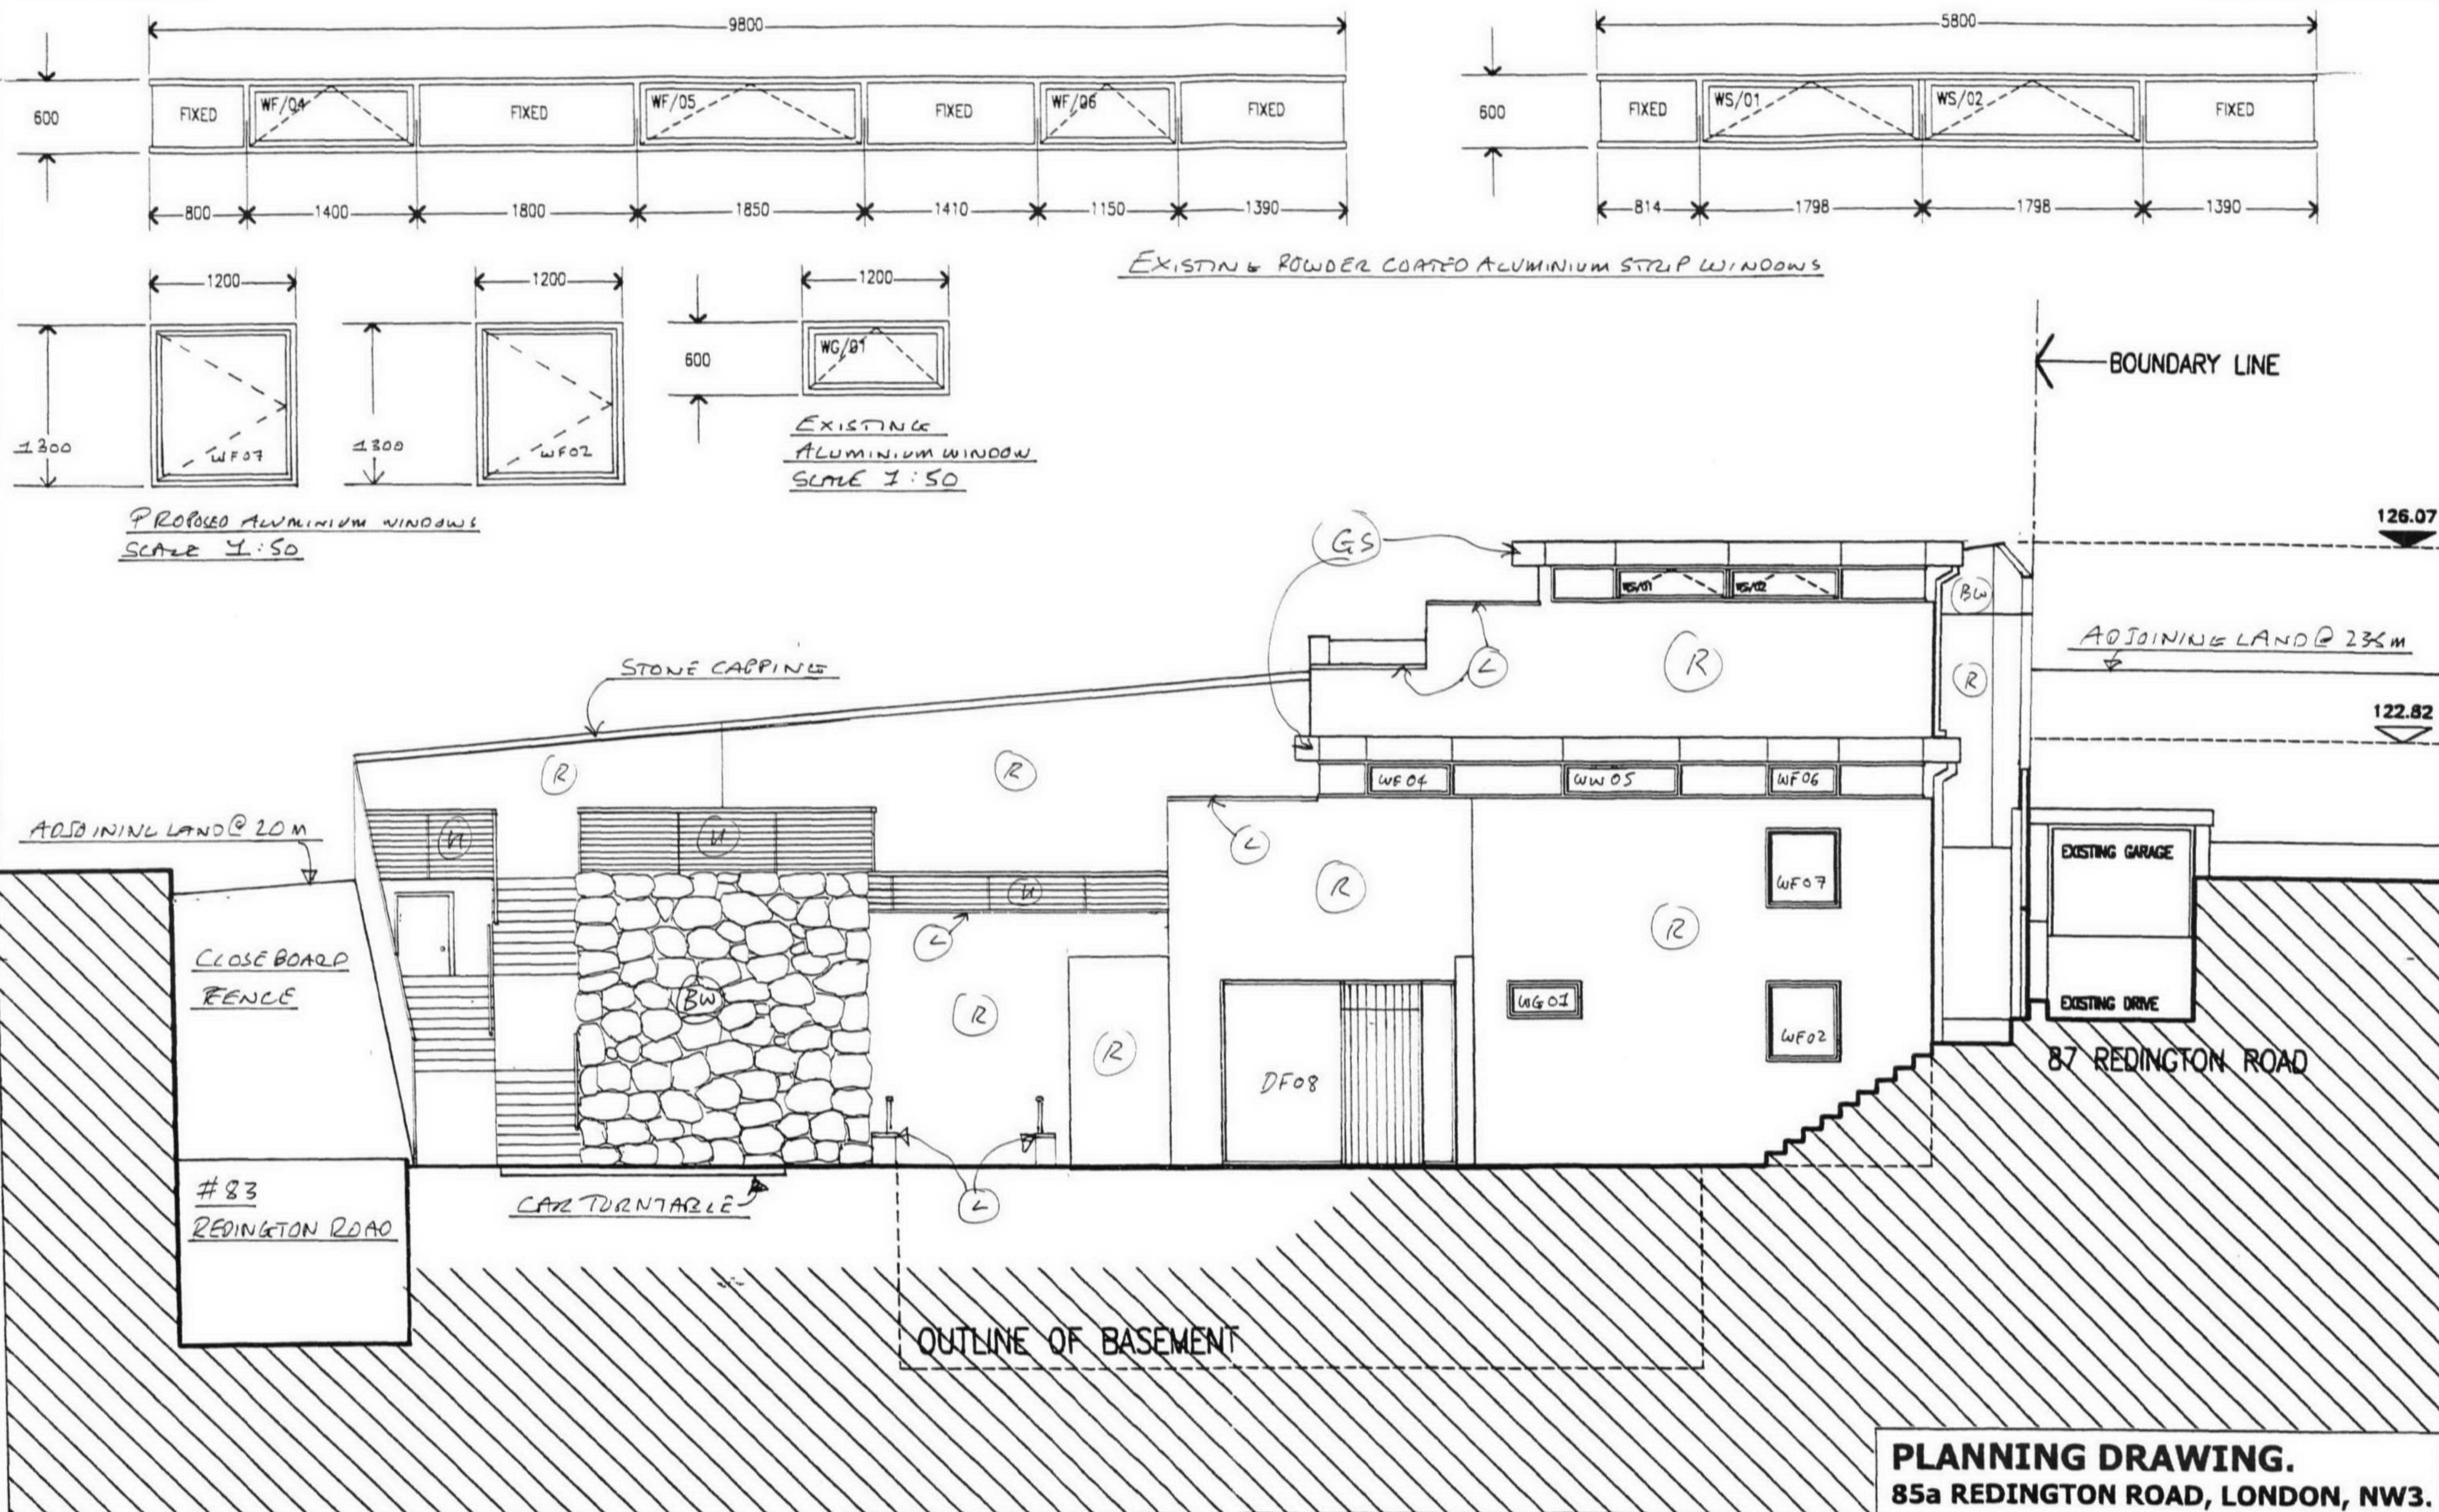

KEY TO FINISHES	
R	RENDER FINISH AS APPROVED UNDER APPLICATION REF: PWX000220/R1, 2004/4292/P, 2005/4948/P. PROPOSED COLOUR: PERMAROCK 1mm K FINISH, OFF WHITE 25
G	EXISTING POWDER COATED ALUMINIUM & GLASS WINDOWS & DOORS
L	45mm LIMESTONE COPINGS
TP	SOLID IROKO TIMBER CLADDING
SC	SCORED NATURAL CONCRETE
B	BLACK LIMESTONE SLABS
LC	LIMESTONE SLAB/COBBLES
BW	'BOULDER' WALL
H	HANDRAILS: BRUSHED S/S STANCHIONS, TENSIONED 6mm S/S CABLE, SOLID IROKO TIMBER
GS	HANDRAIL W/ INSET UNDERLIGHTING, SEE DETAIL DRAWINGS
	POWDER COATED FLAT METAL GUTTERS, SOFFITS & DOWNPIPES, COLOUR SAME AS RENDER FINISH


PLANNING DRAWING.
85a REDINGTON ROAD, LONDON, NW3.

DRAWING: PROPOSED FINISHES SCHEDULE
SECTION C/C

SCALE: 1:200


DRAWING #: FS/010 | DATE: 01/07/06

DRAWN BY: MJ

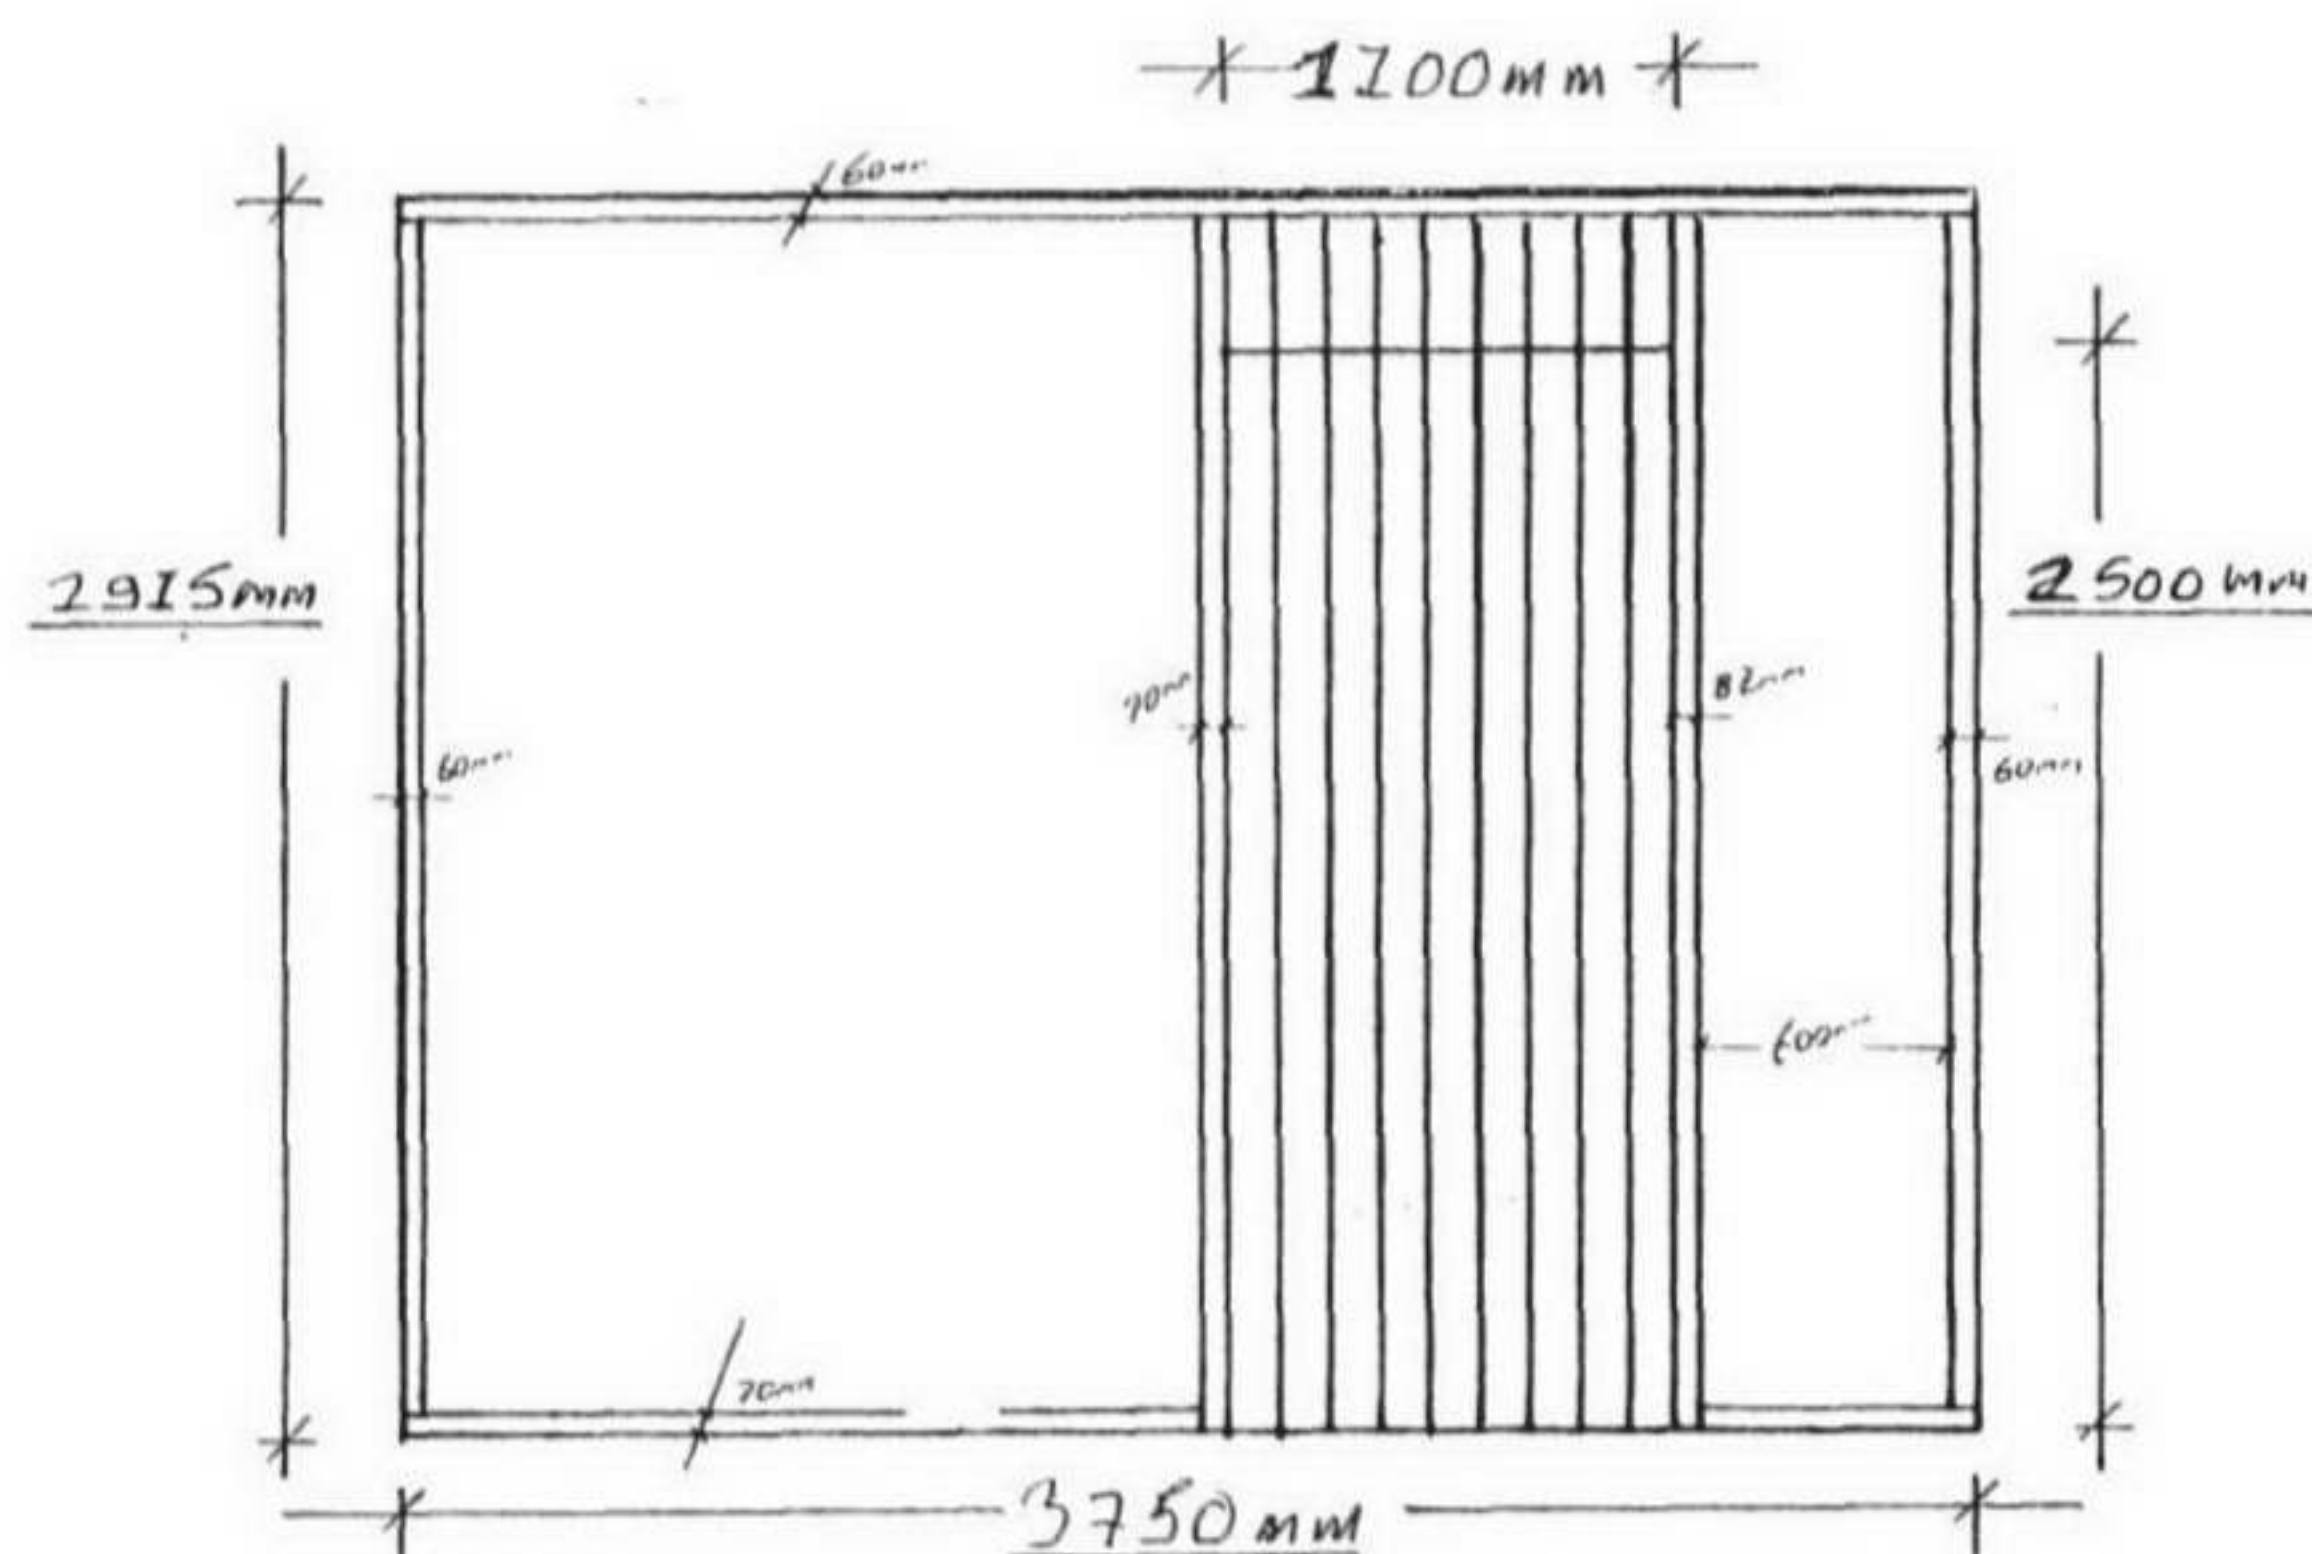

SOLID IROKO FRONT DOOR,
FRAMES & GLASS DF/08
READ IN CONJUNCTION WITH
DWG FS/020. SECTION C/C

PLANNING DRAWING.	
85a REDINGTON ROAD, LONDON, NW3.	
DRAWING: <u>PROPOSED FINISHES SCHEDULE</u> <u>SOLID IROKO FRONT DOOR & FRAMES DF/08</u>	
SCALE: <u>1:50</u>	
DRAWING #: <u>FS/012</u>	DATE: <u>01/07/06</u>
DRAWN BY: <u>MS</u>	

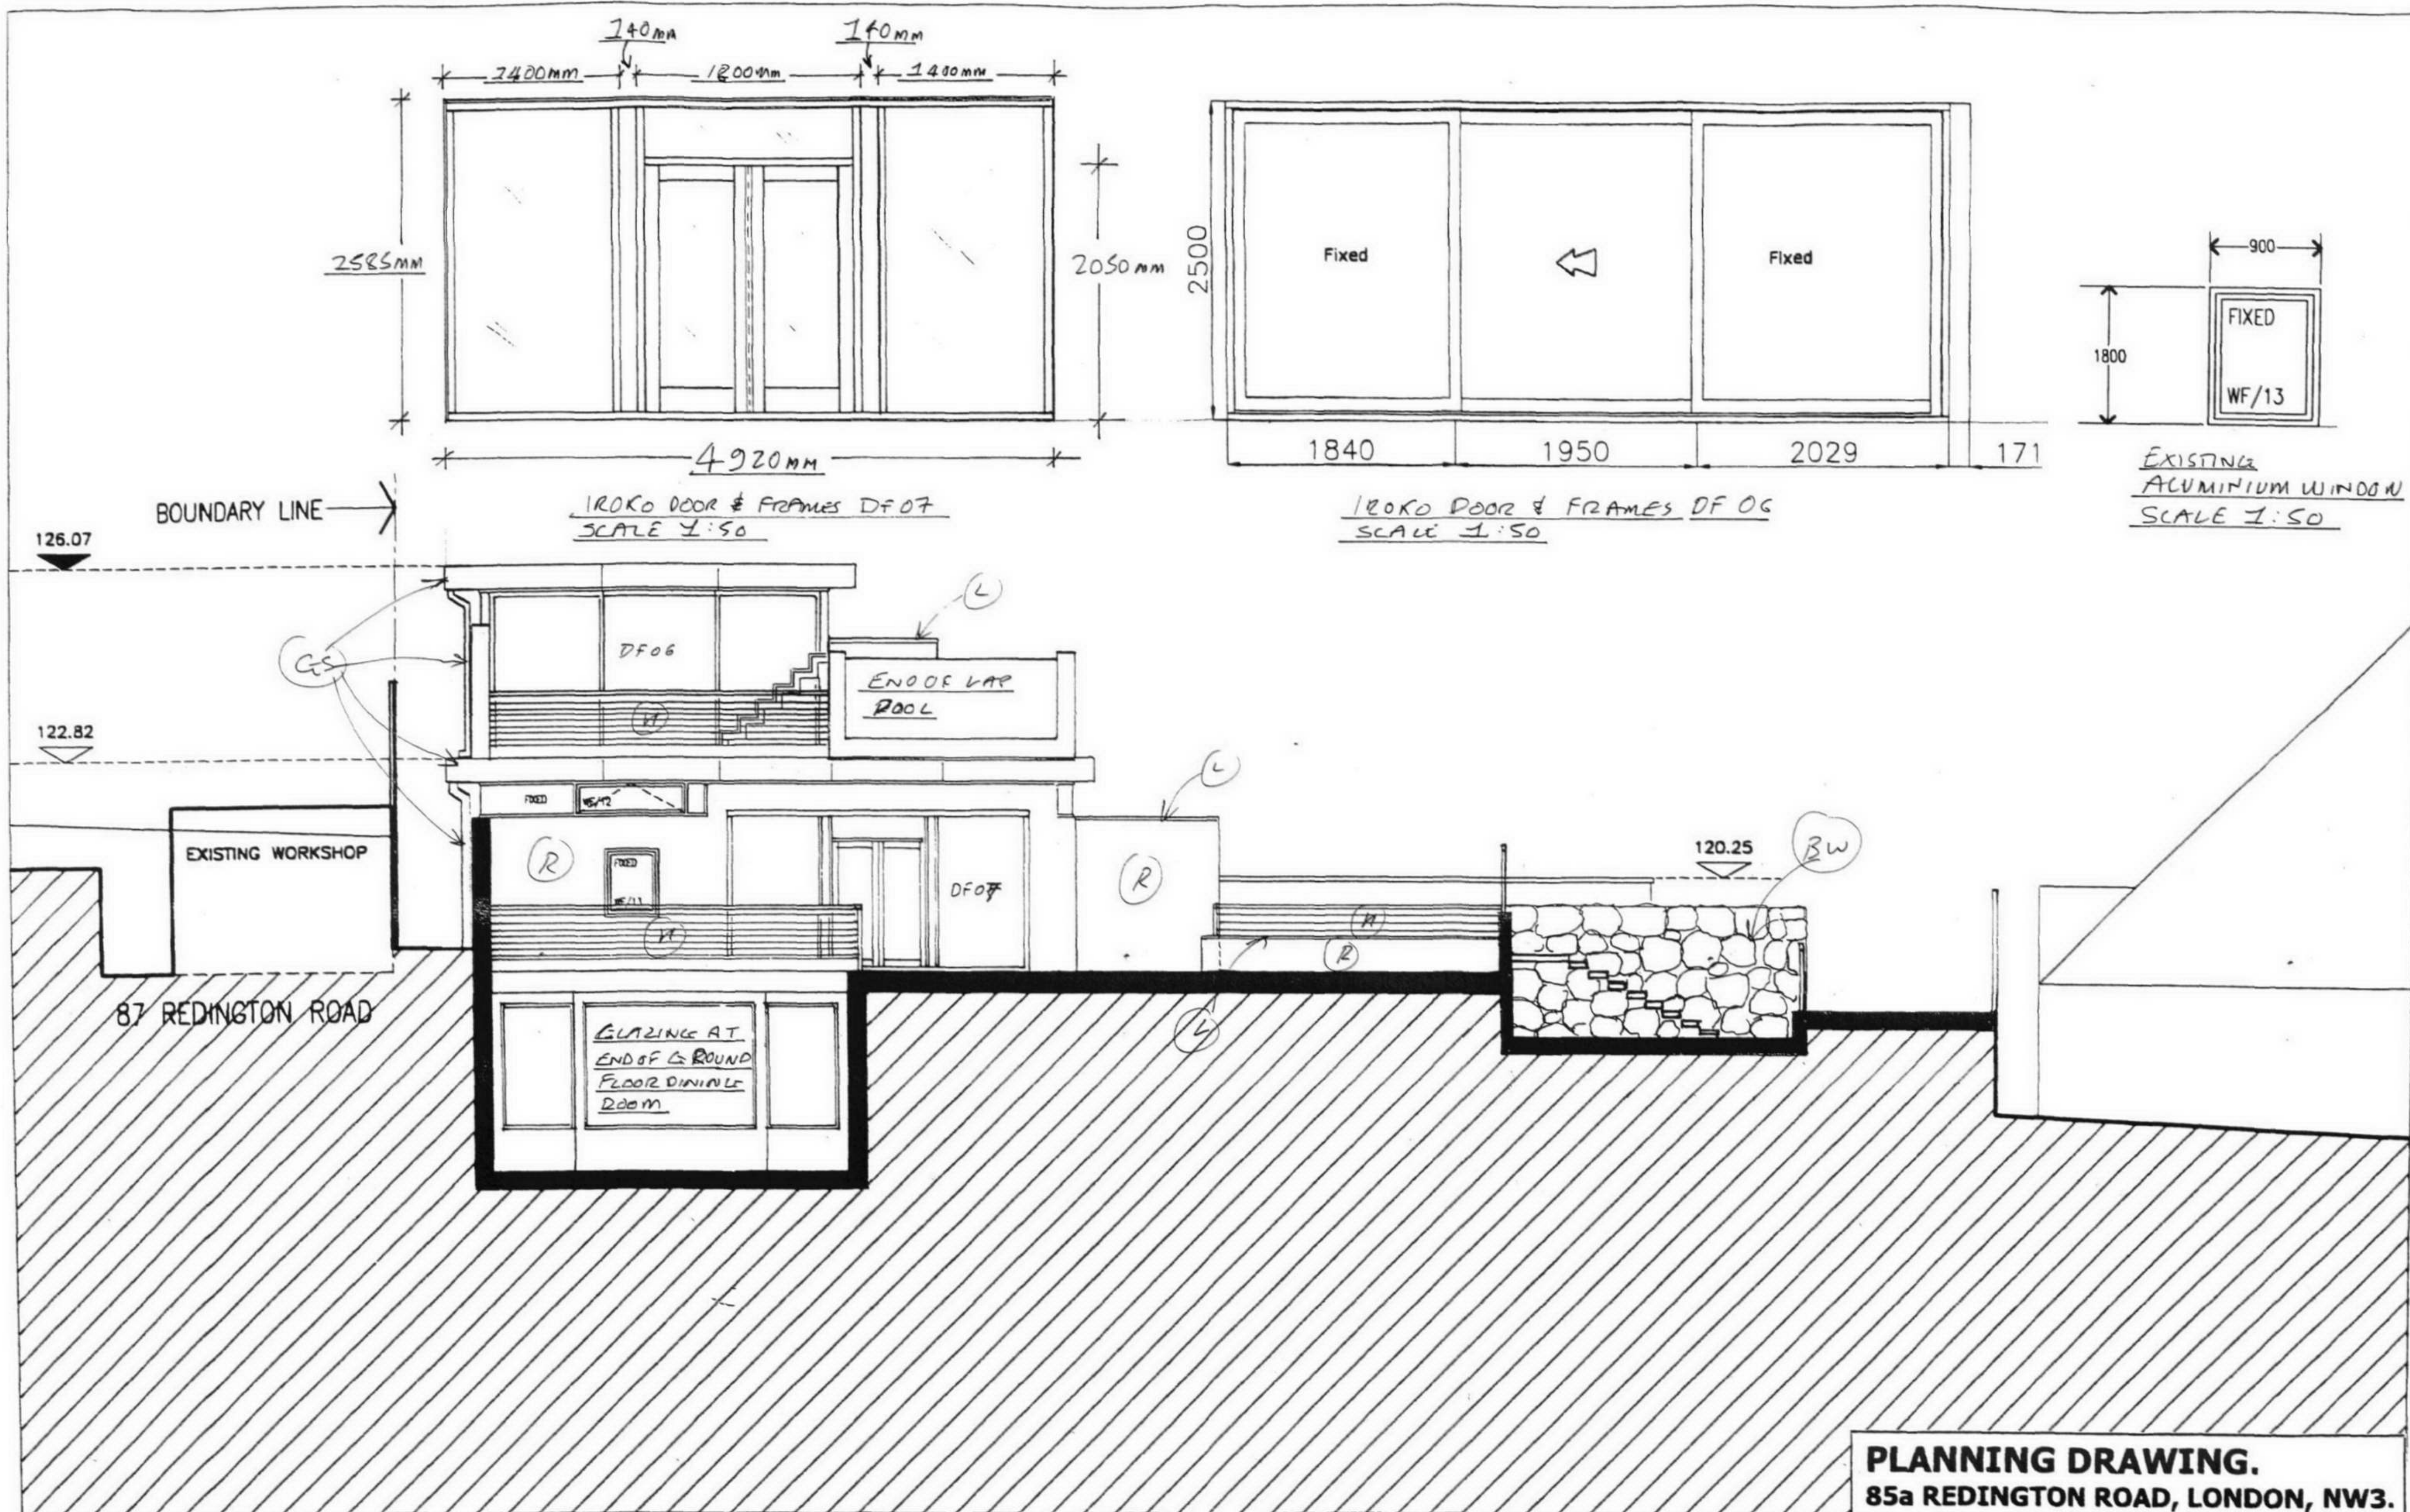

PLANNING DRAWING.
85a REDINGTON ROAD, LONDON, NW3.

DRAWING: PROPOSED FMSUP'S SCHEDULE
SECTION DID

SCALE: SCALE: 1:100. DETAILS 1:50

DRAWING #: FS/012 | DATE: 02/07/06

DRAWN BY: MT

KEY TO FINISHES	
R	RENDER FINISH AS APPROVED UNDER APPLICATION REF: PWX000220/R1, 2004/4292/P, 2005/4948/P. PROPOSED COLOUR: PERMAROCK 1mm K FINISH, OFF WHITE 25
G	EXISTING POWDER COATED ALUMINIUM & GLASS WINDOWS & DOORS
L	45mm LIMESTONE COPINGS
TP	SOLID IROKO TIMBER CLADDING
SC	SCORED NATURAL CONCRETE
B	BLACK LIMESTONE SLABS
LC	LIMESTONE SLAB/COBBLES
BW	'BOULDER' WALL
H	HANDRAILS: BRUSHED S/S STANCHIONS, TENSIONED 6mm S/S CABLE, SOLID IROKO TIMBER
GS	HANDRAIL W/ INSET UNDERLIGHTING, SEE DETAIL DRAWINGS
	POWDER COATED FLAT METAL GUTTERS, SOFFITS & DOWNPIPES, COLOUR SAME AS RENDER FINISH