



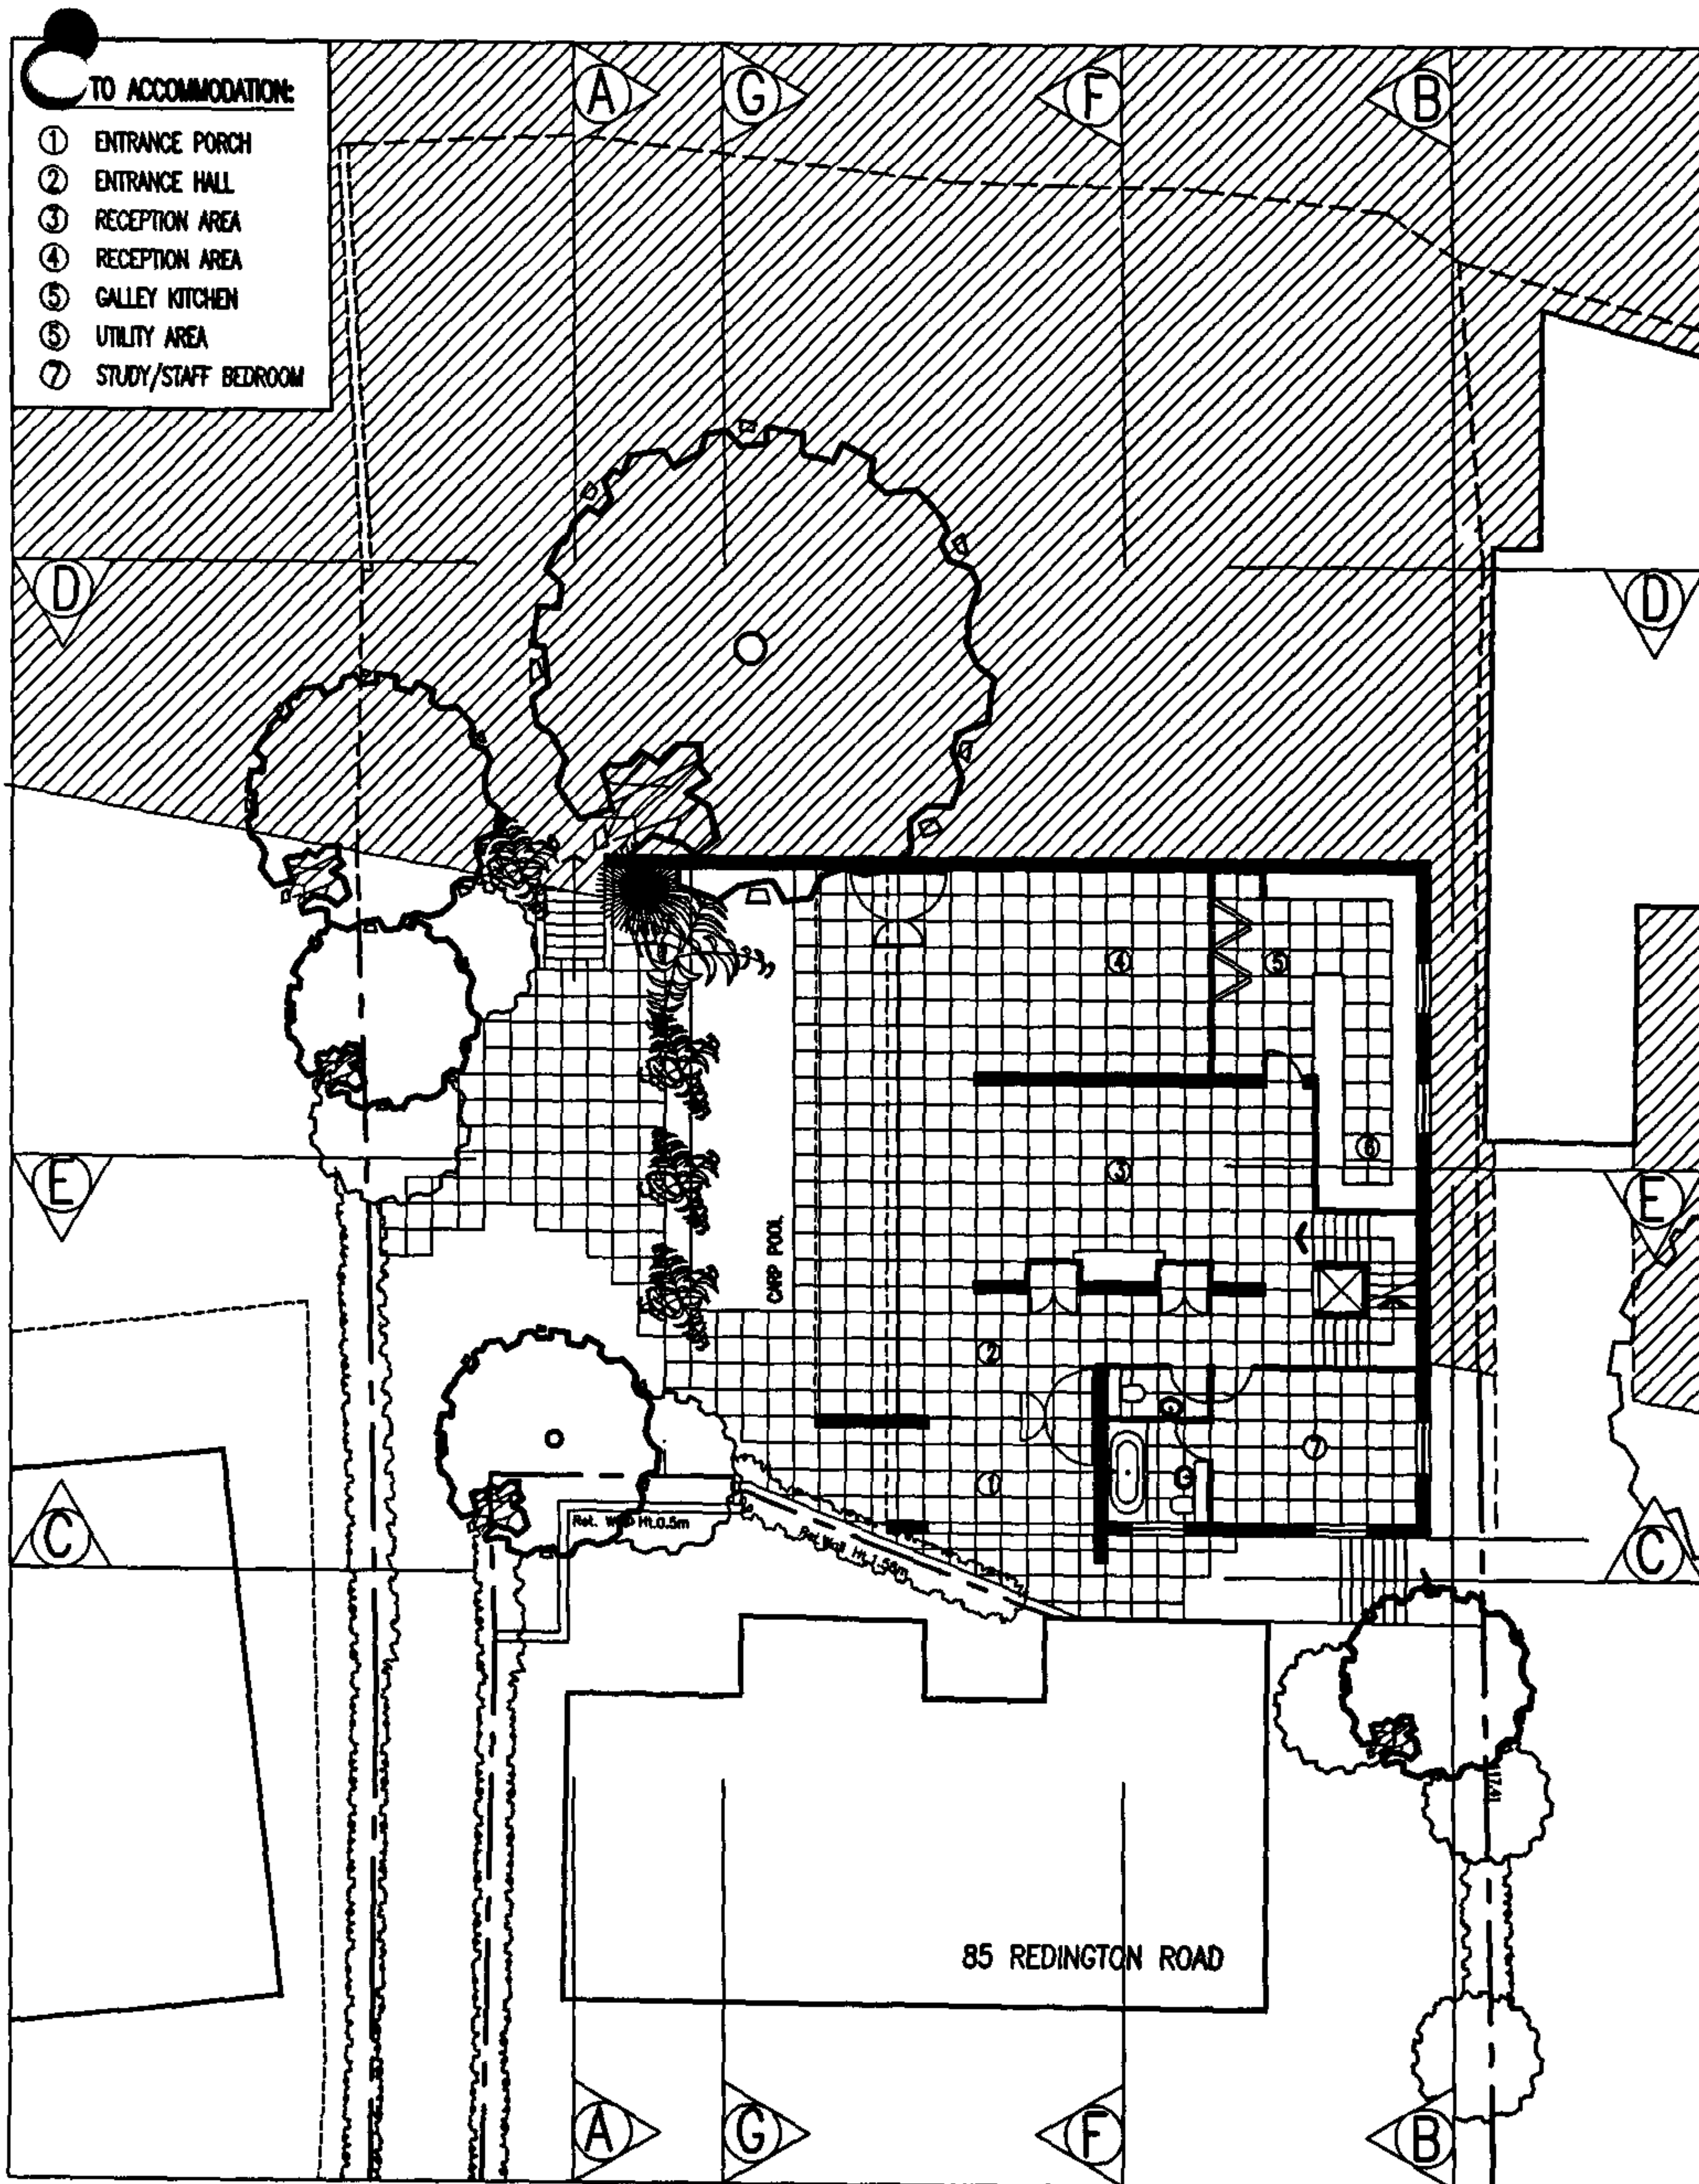

SUBJECT TO SITE SURVEY AND ALL RELEVANT STATUTORY AUTHORITY APPROVALS.

Project: 85A REDINGTON ROAD		Job No: 3178	
Drawing: PROPOSED GROUND FLOOR LAYOUT		Dwg. No: 200D	
Scale: 1:200	Date: 03:08:2000	Drawn: DKC	CAD Ref: 3178-200D.dwg

<i>Keith Day Limited</i>	
CHARTERED ARCHITECTS	
Unit L1 Temple Court Knight Road ME2 2LT Tel: (01634) 297577 Fax: (01634) 297578	

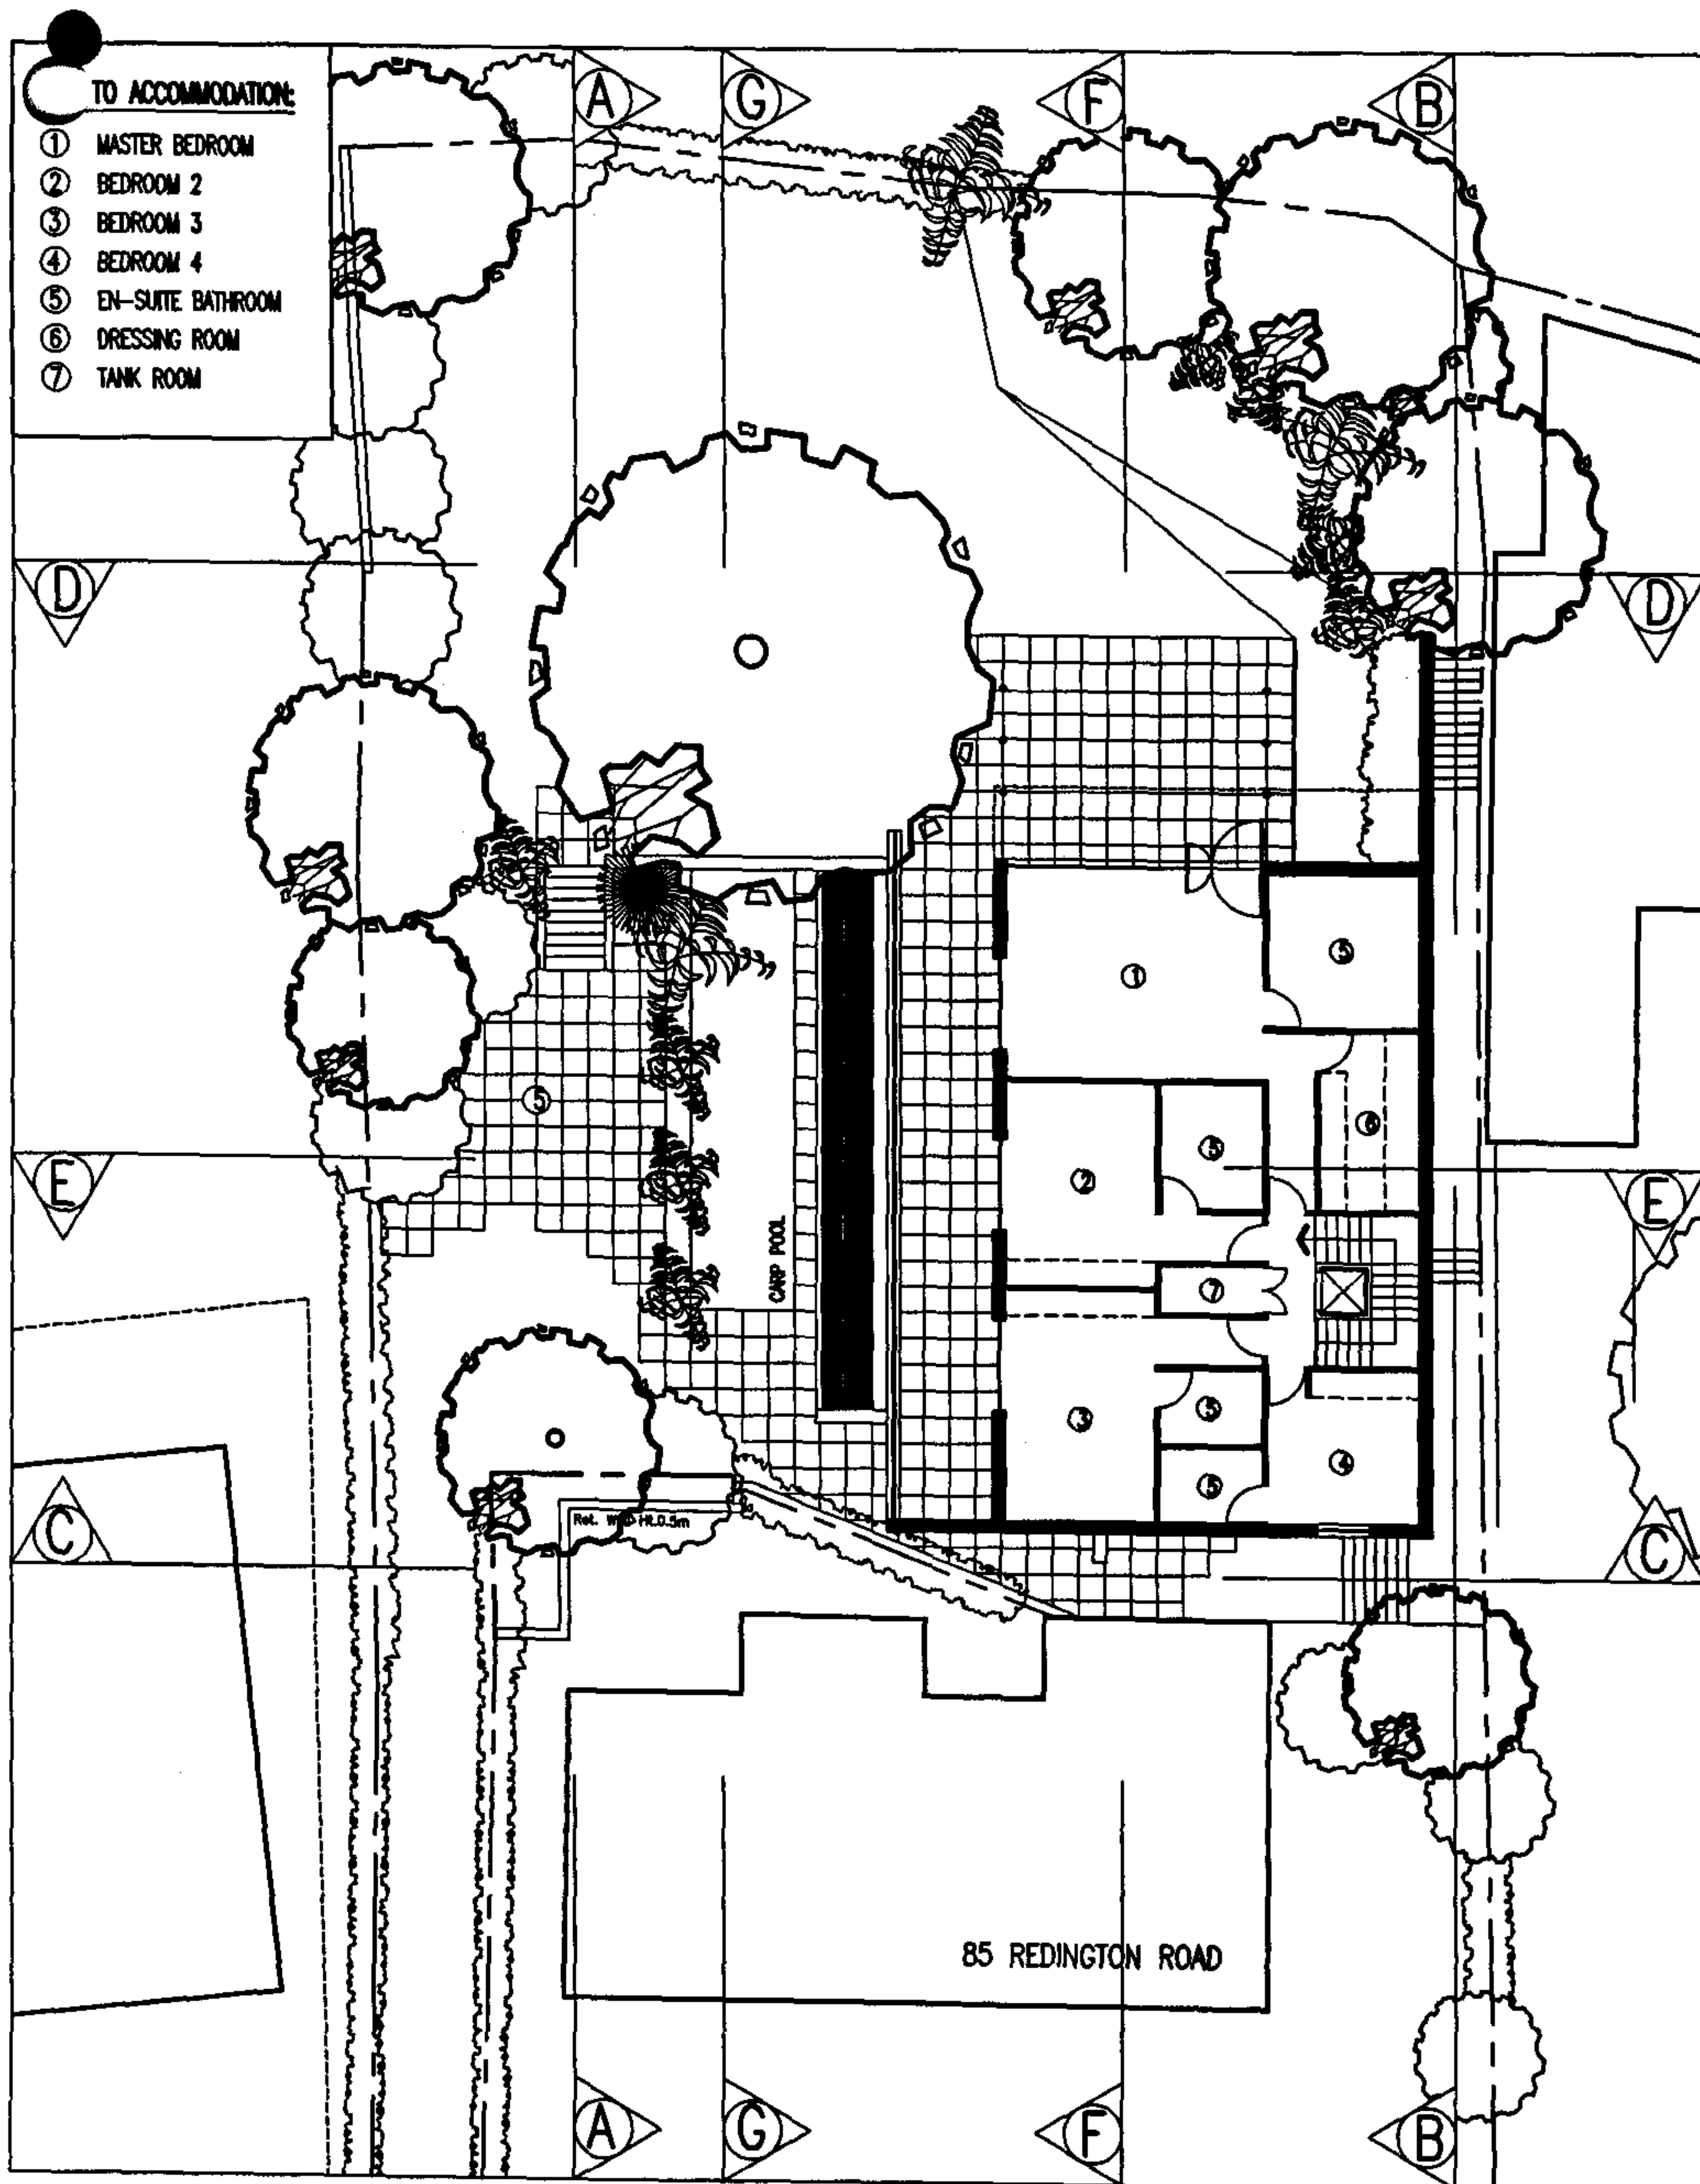


SUBJECT TO SITE SURVEY AND ALL RELEVANT STATUTORY AUTHORITY APPROVALS.

Project: 85A REDINGTON ROAD		Job No: 3178	
Drawing: PROPOSED FIRST FLOOR LAYOUT		Org. No: 201D	
Scale: 1:200	Date: 03:08:2000	Drawn: DKC	CAD Ref: 3178-201D.dwg

Keith Day Limited

CHARTERED ARCHITECTS

Unit L1 Temple Court Knight Road ME2 2LT
Tel: (01834) 287577 Fax: (01834) 287578

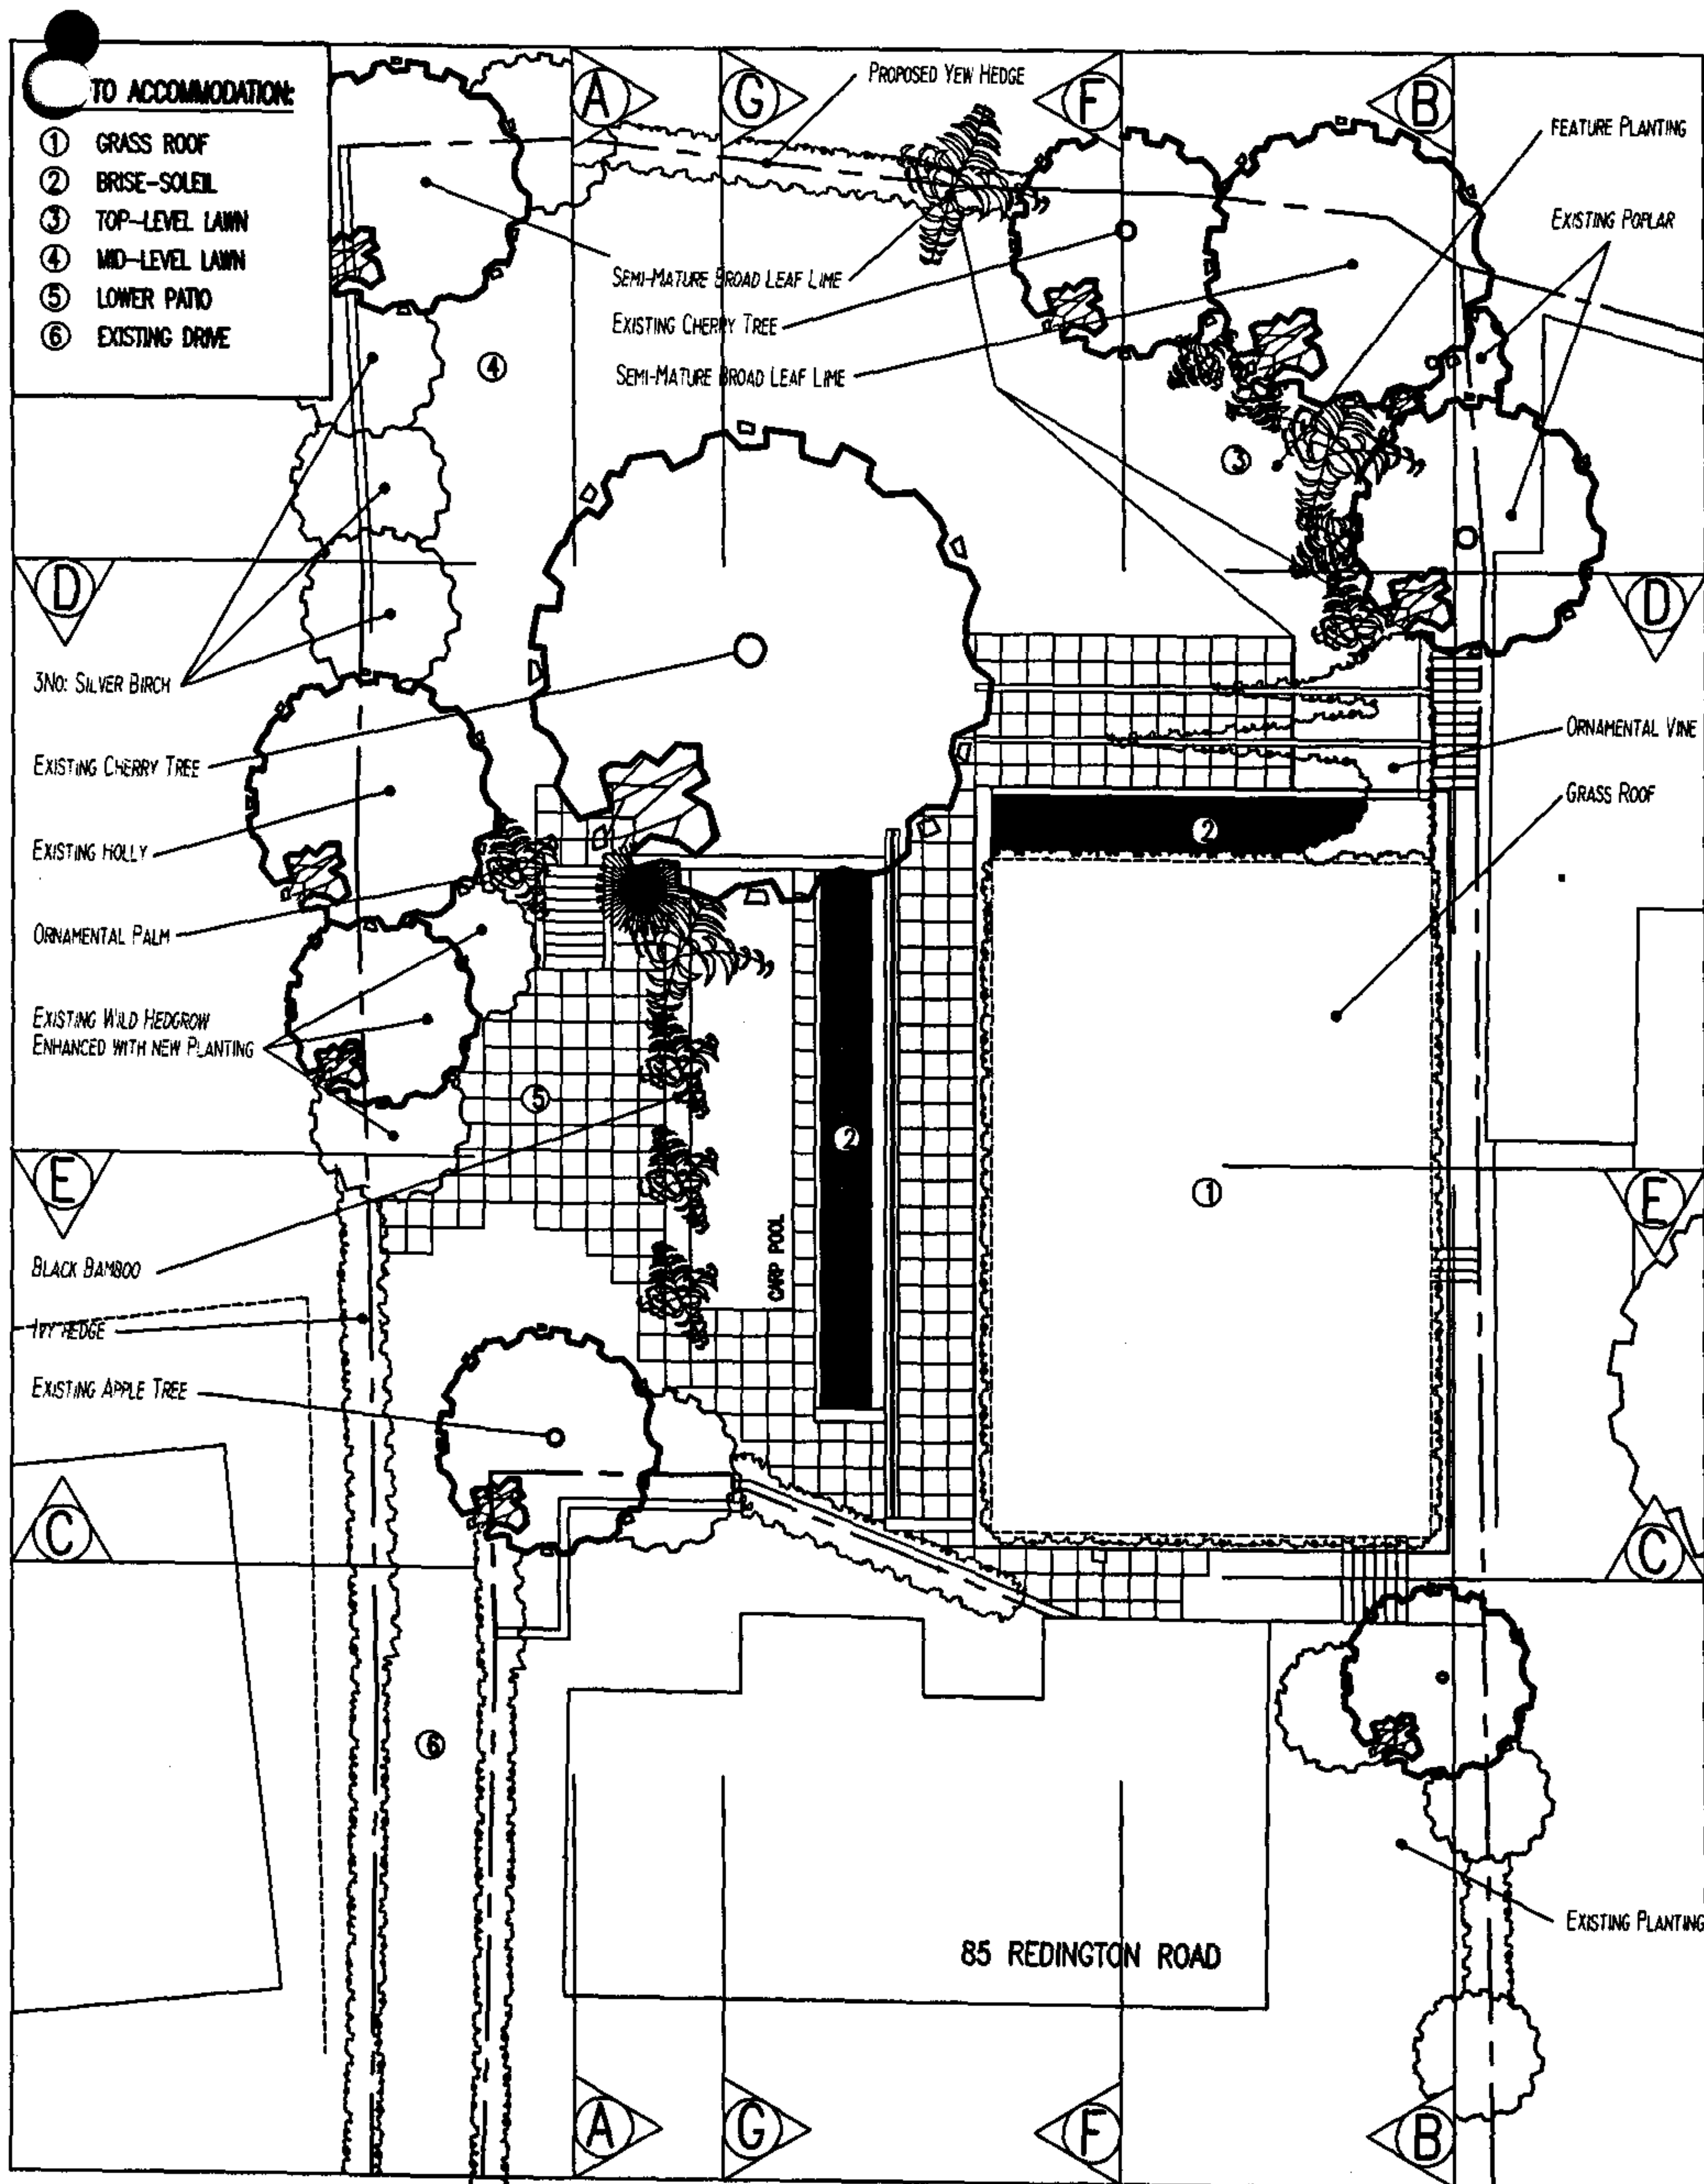



SUBJECT TO SITE SURVEY AND ALL RELEVANT STATUTORY AUTHORITY APPROVALS.

Project: 85A REDINGTON ROAD		Job No: 3178	
Drawing: PROPOSED ROOF PLAN & PLANTING NOTES		Dwg. No: 202C	
Scale: 1:200	Date: 03:08:2000	Drawn: DKC	CAD Ref: 3178-202C.dwg

Keith Day Limited

CHARTERED ARCHITECTS



Unit L1 Temple Court Knight Road ME2 2LT
Tel: (01634) 297577 Fax: (01634) 297578

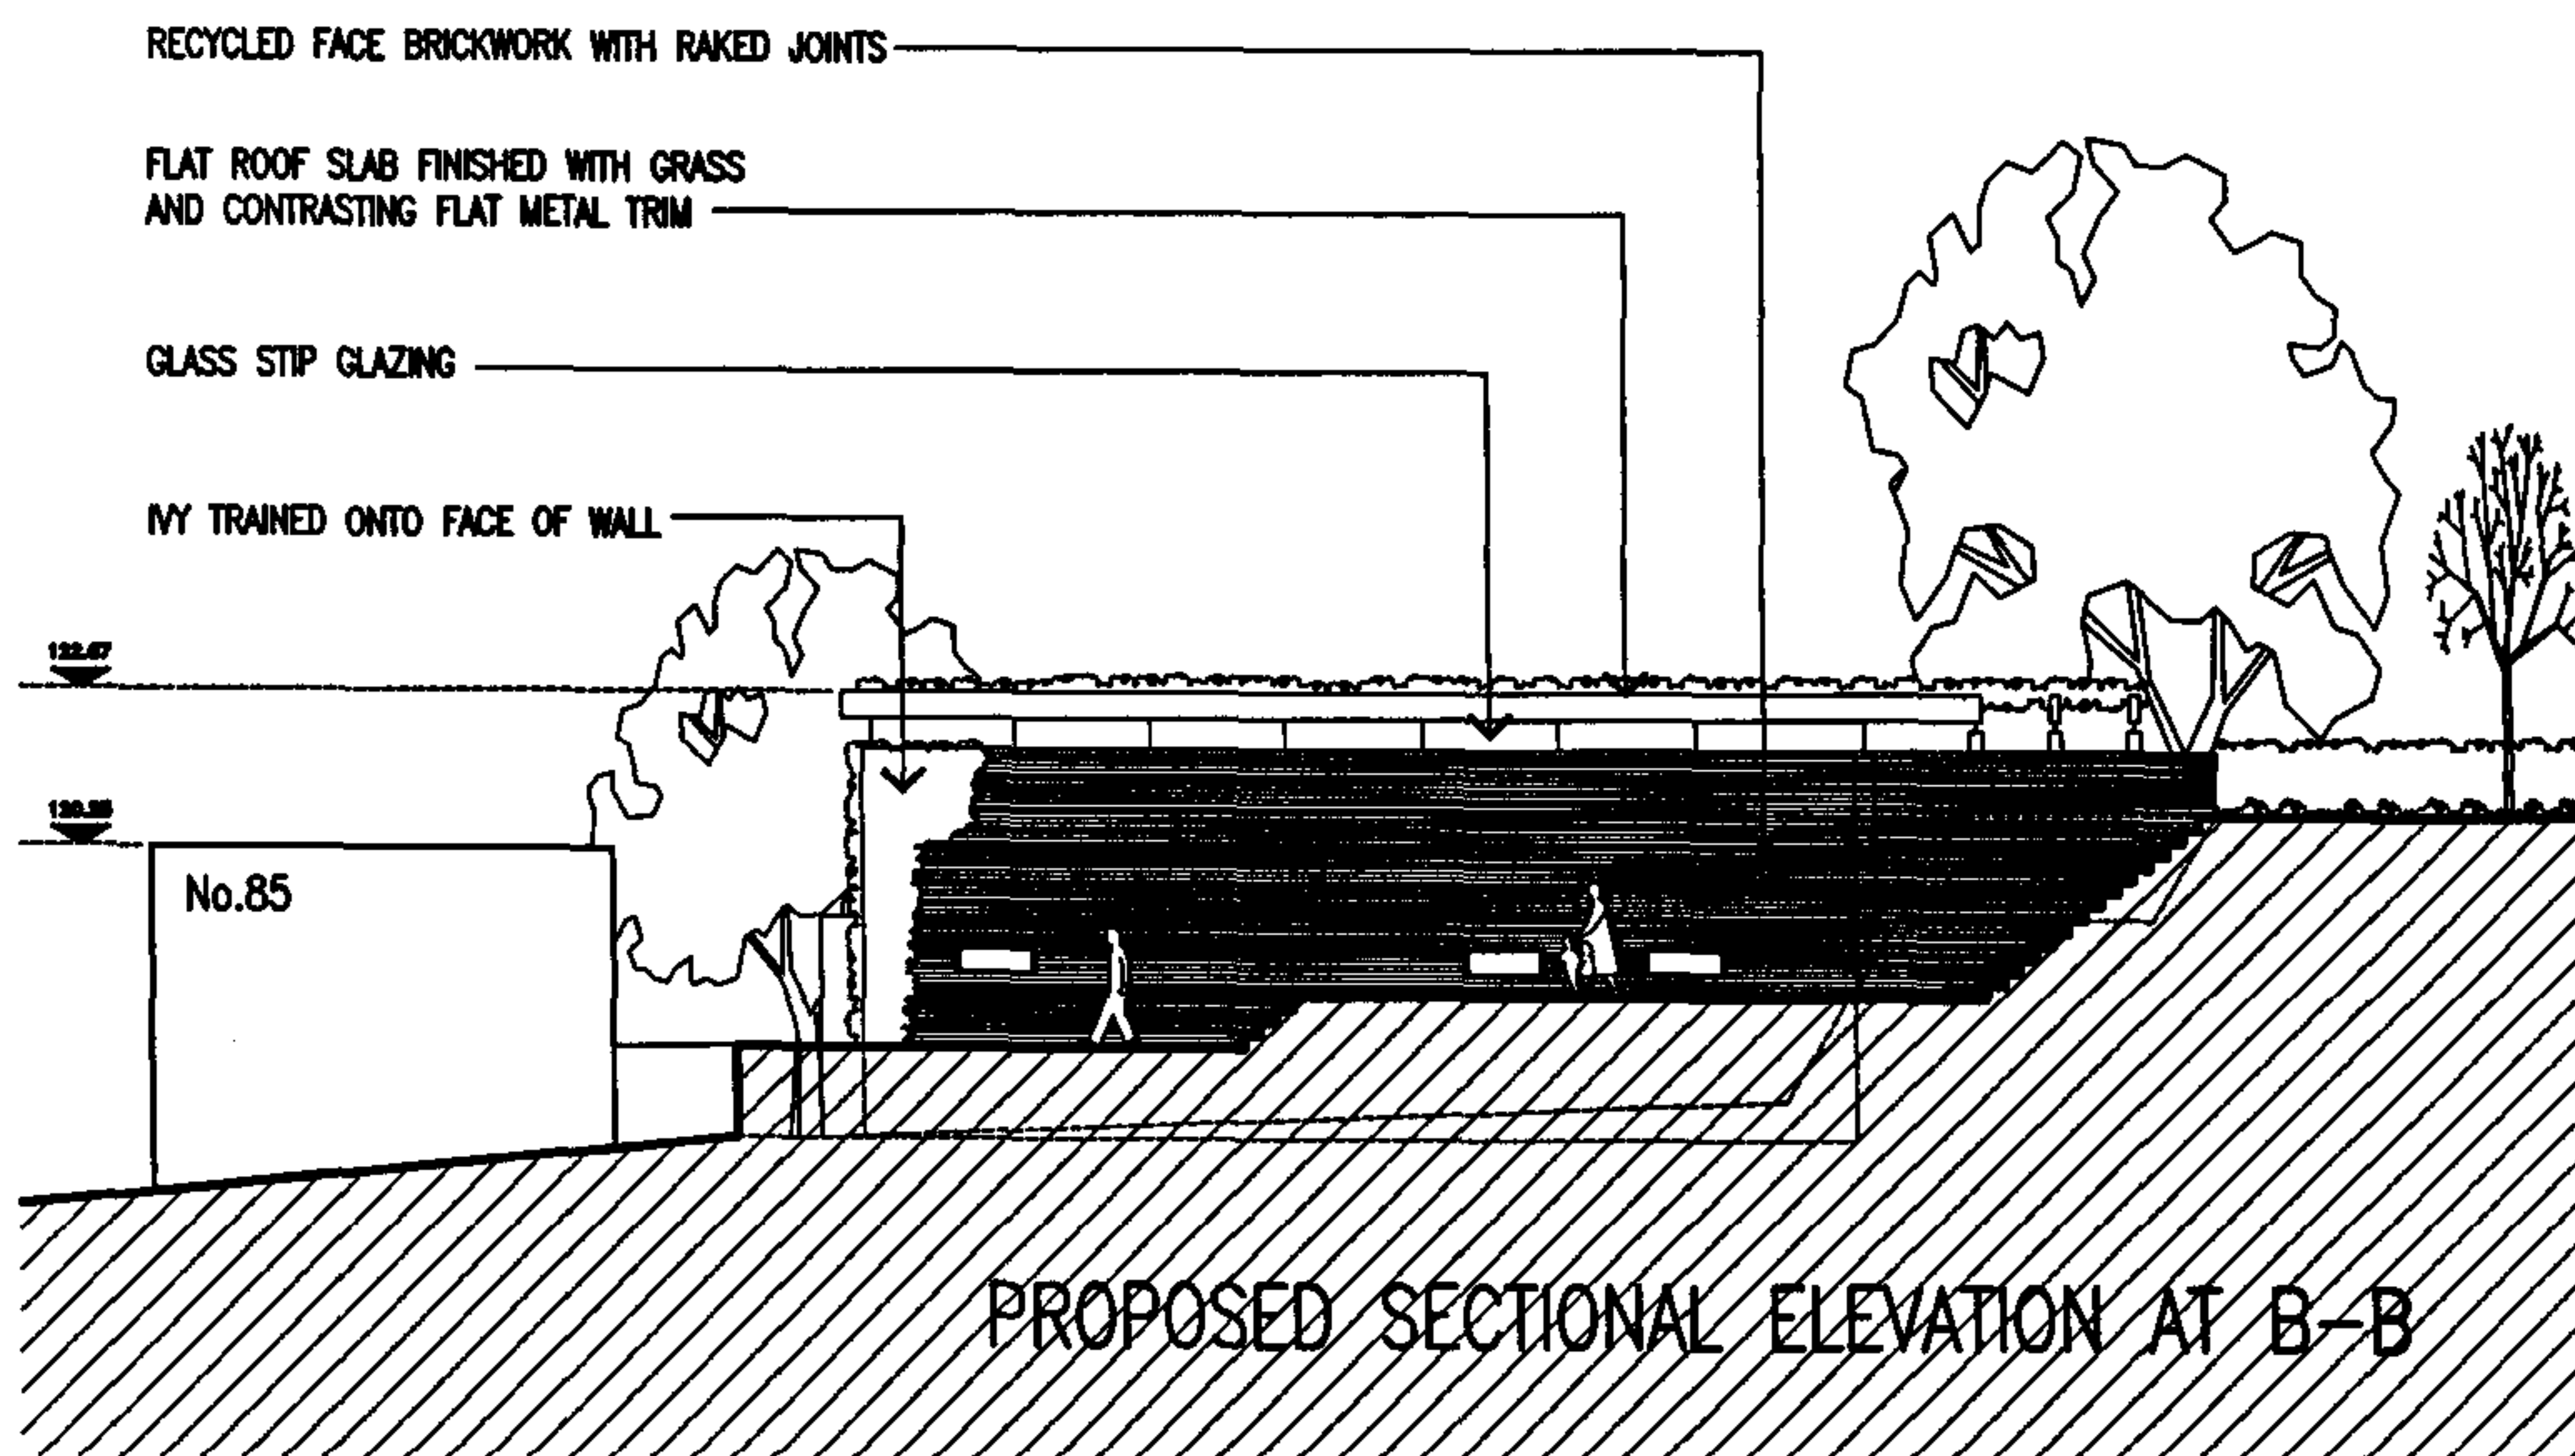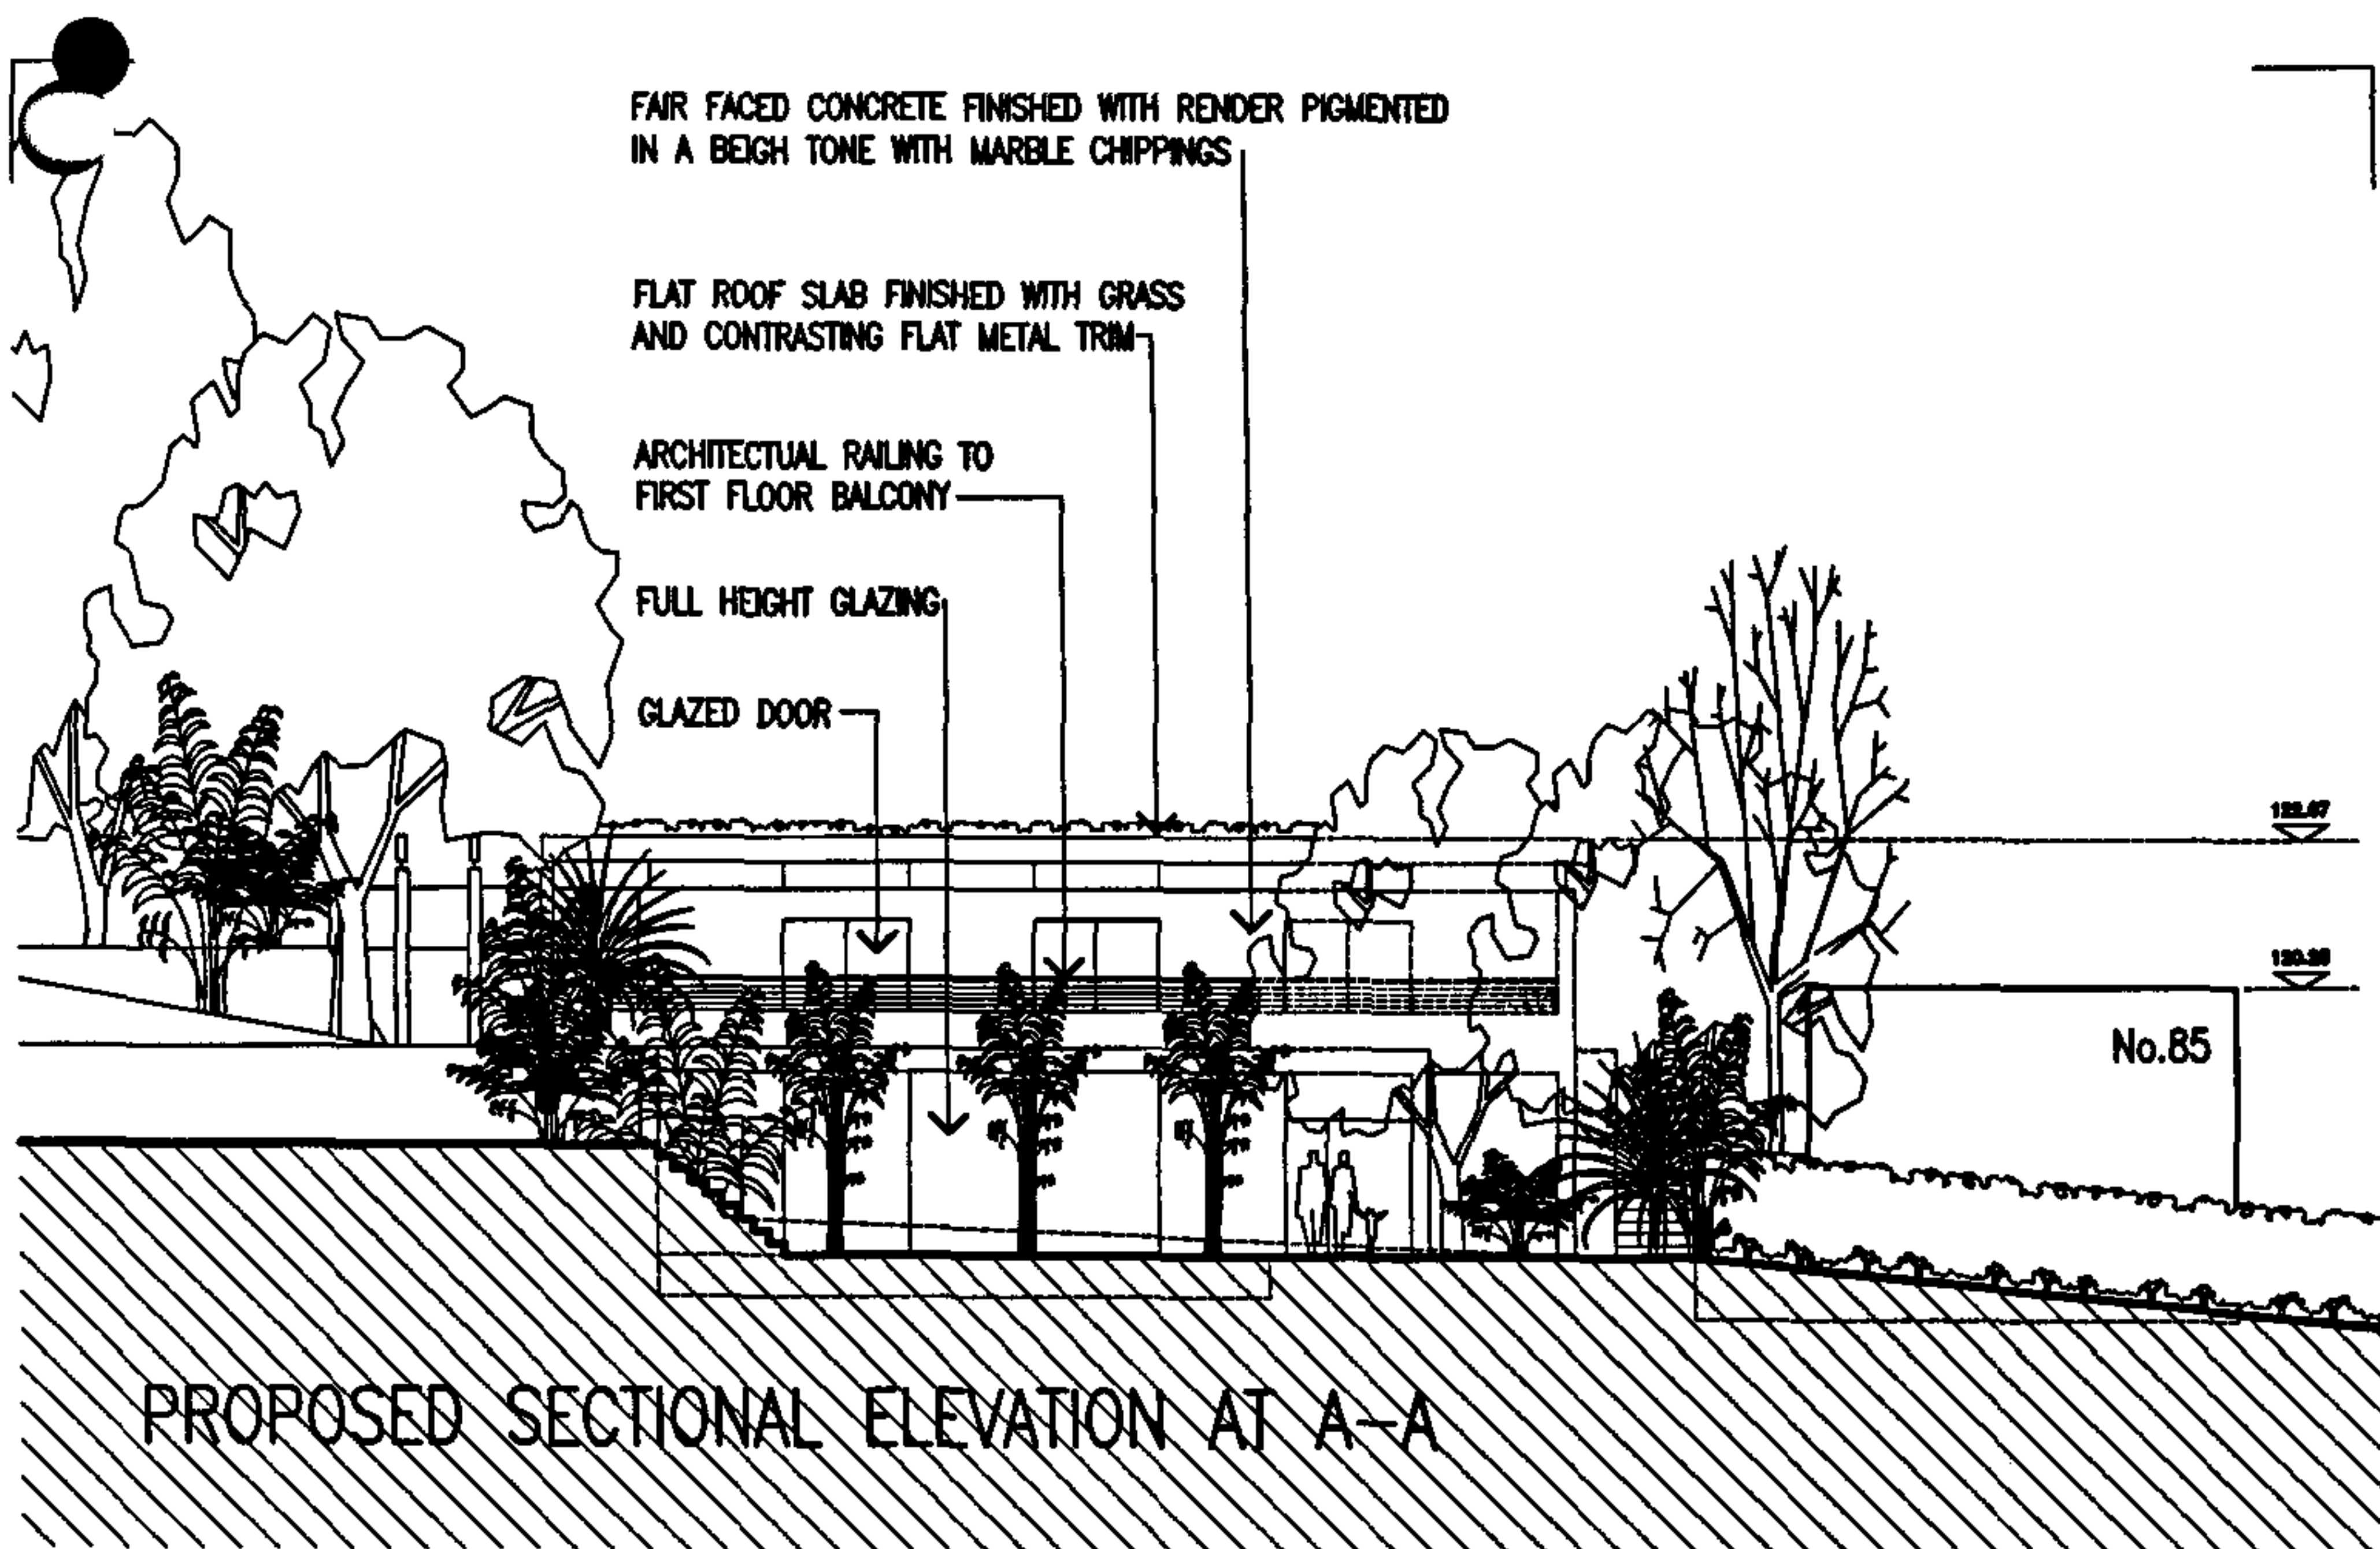

SUBJECT TO SITE SURVEY AND ALL RELEVANT STATUTORY AUTHORITY APPROVALS.

Project: 85A REDINGTON ROAD		Job No: 3178	
Drawing: PROPOSED ELEVATIONS		Drg.No: 203C	
Scale: 1:200	Date: 03:08:2000	Drawn: DKC	CAD Ref: 3178-203C.dwg


<i>Keith Day Limited</i>	
CHARTERED ARCHITECTS	
Unit L1 Temple Court Knight Road ME2 2LT Tel: (01634) 297577 Fax: (01634) 297578	

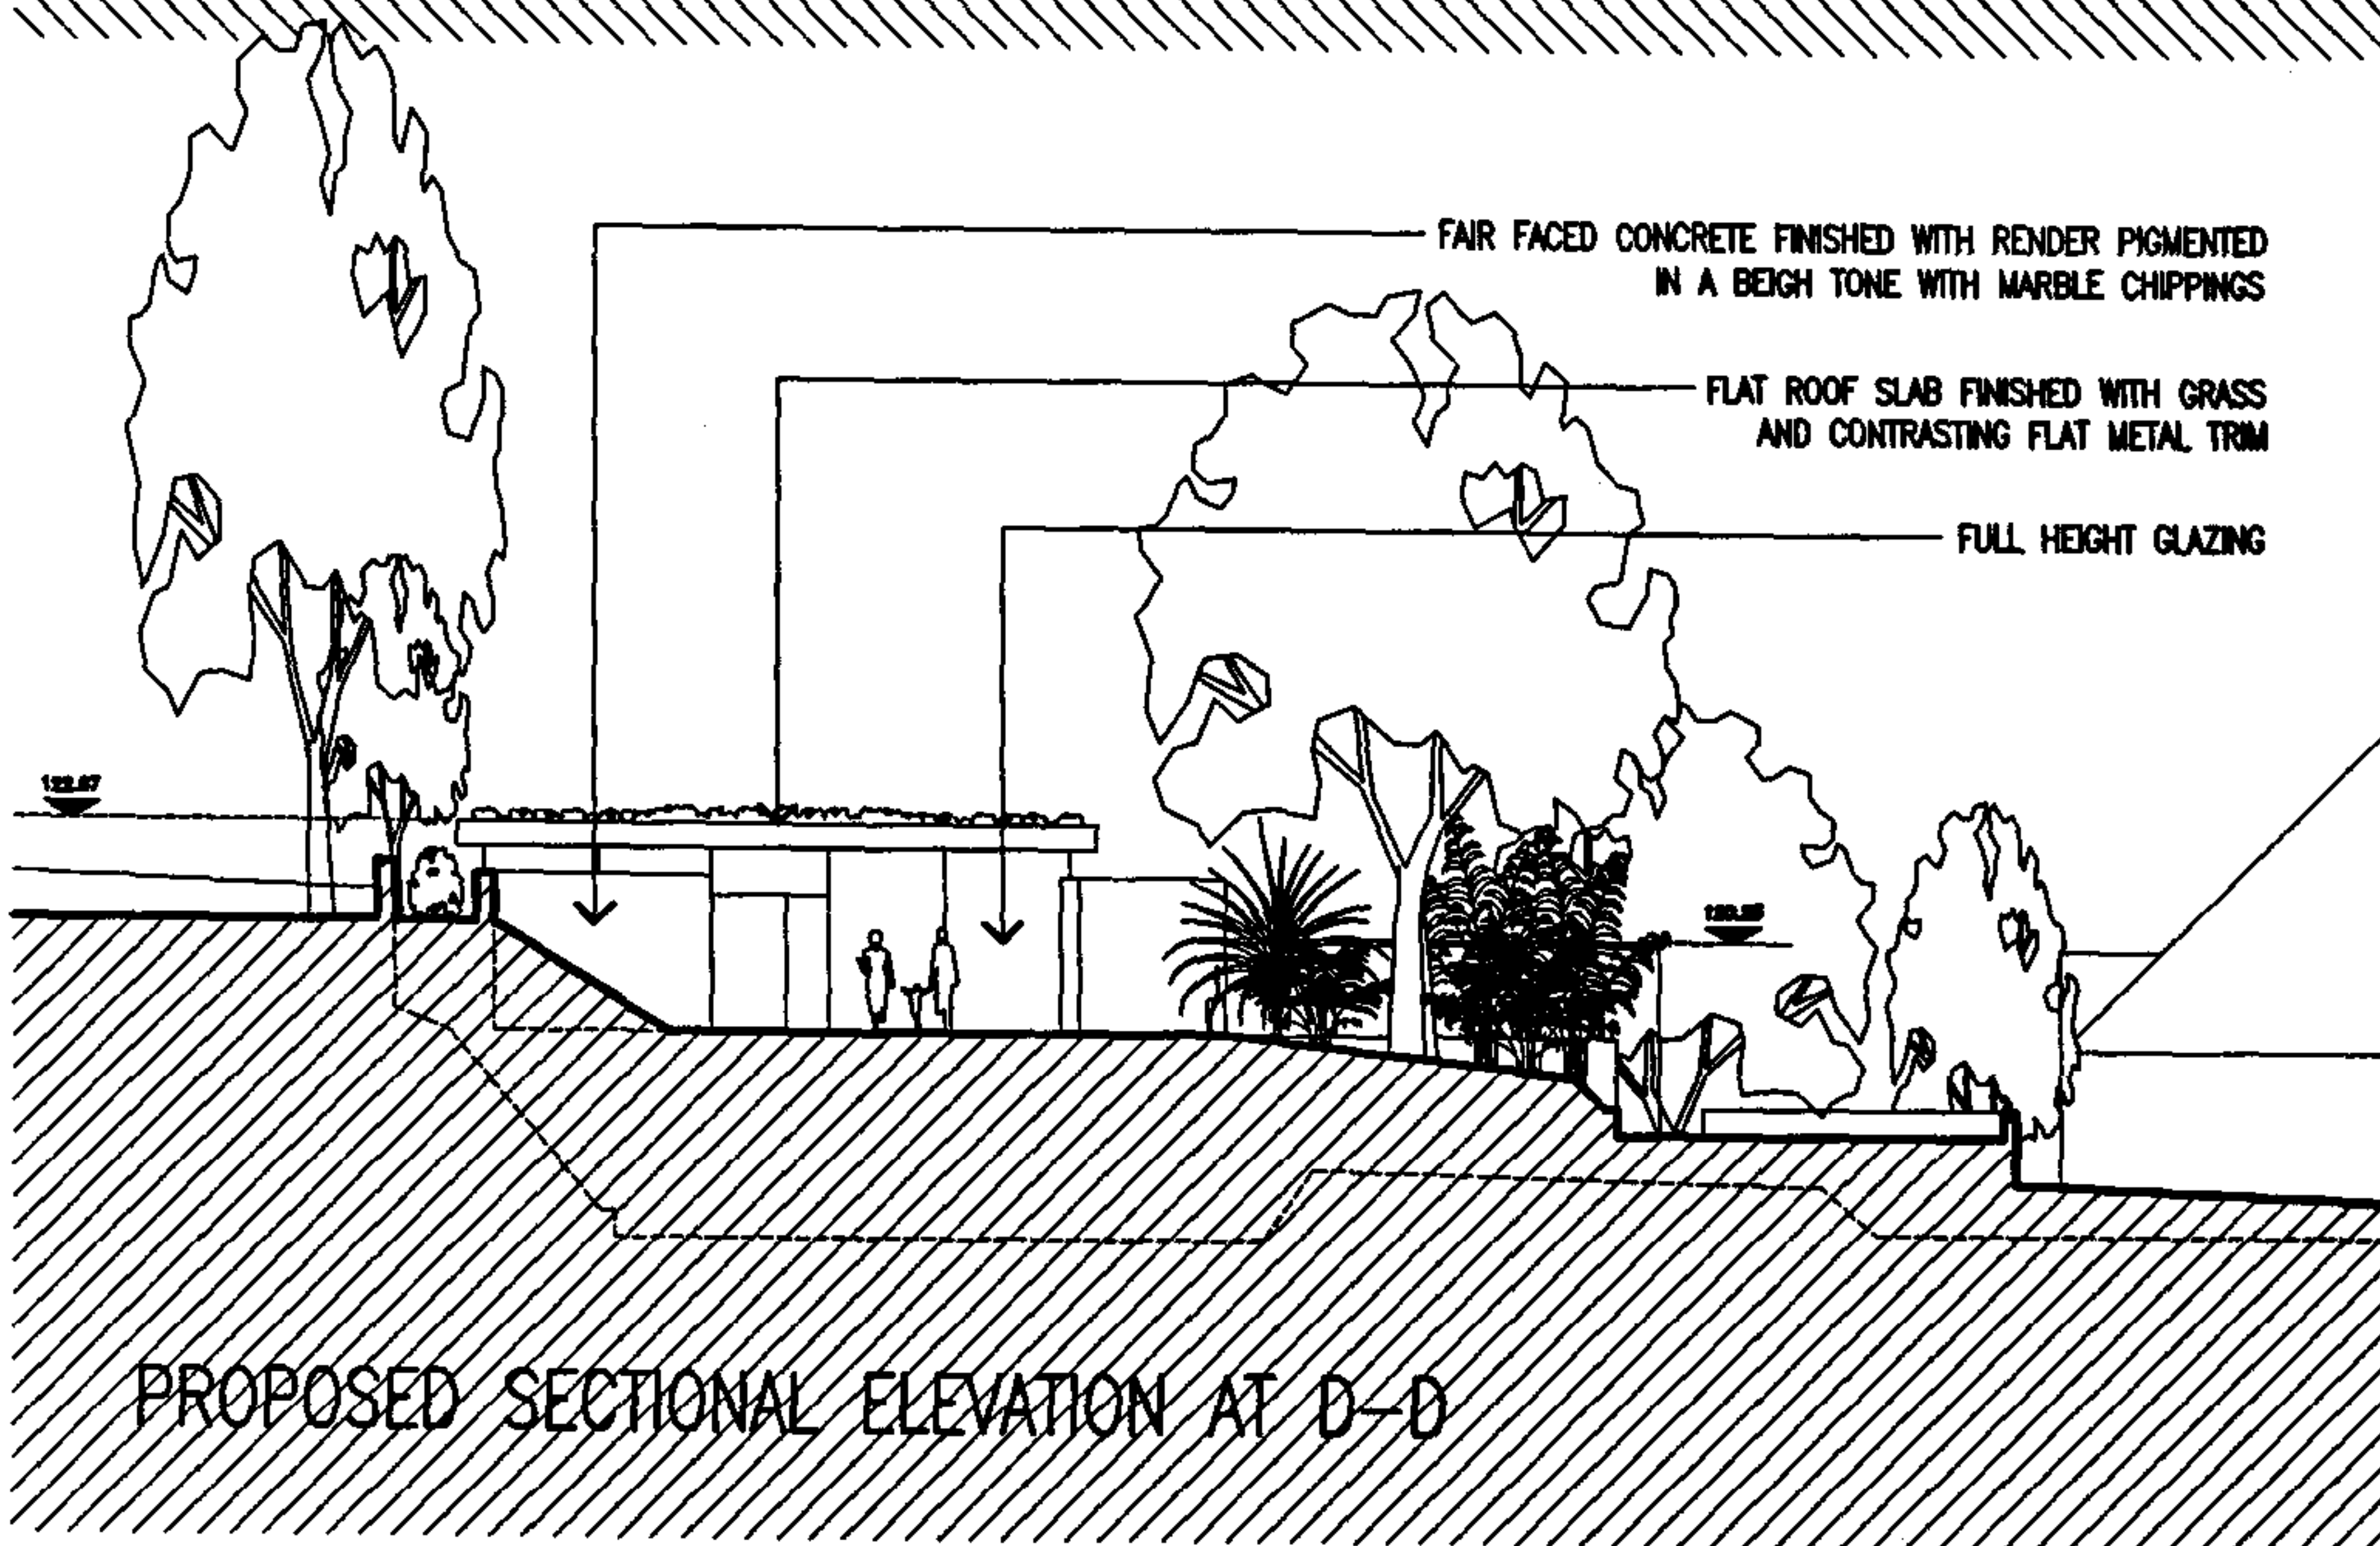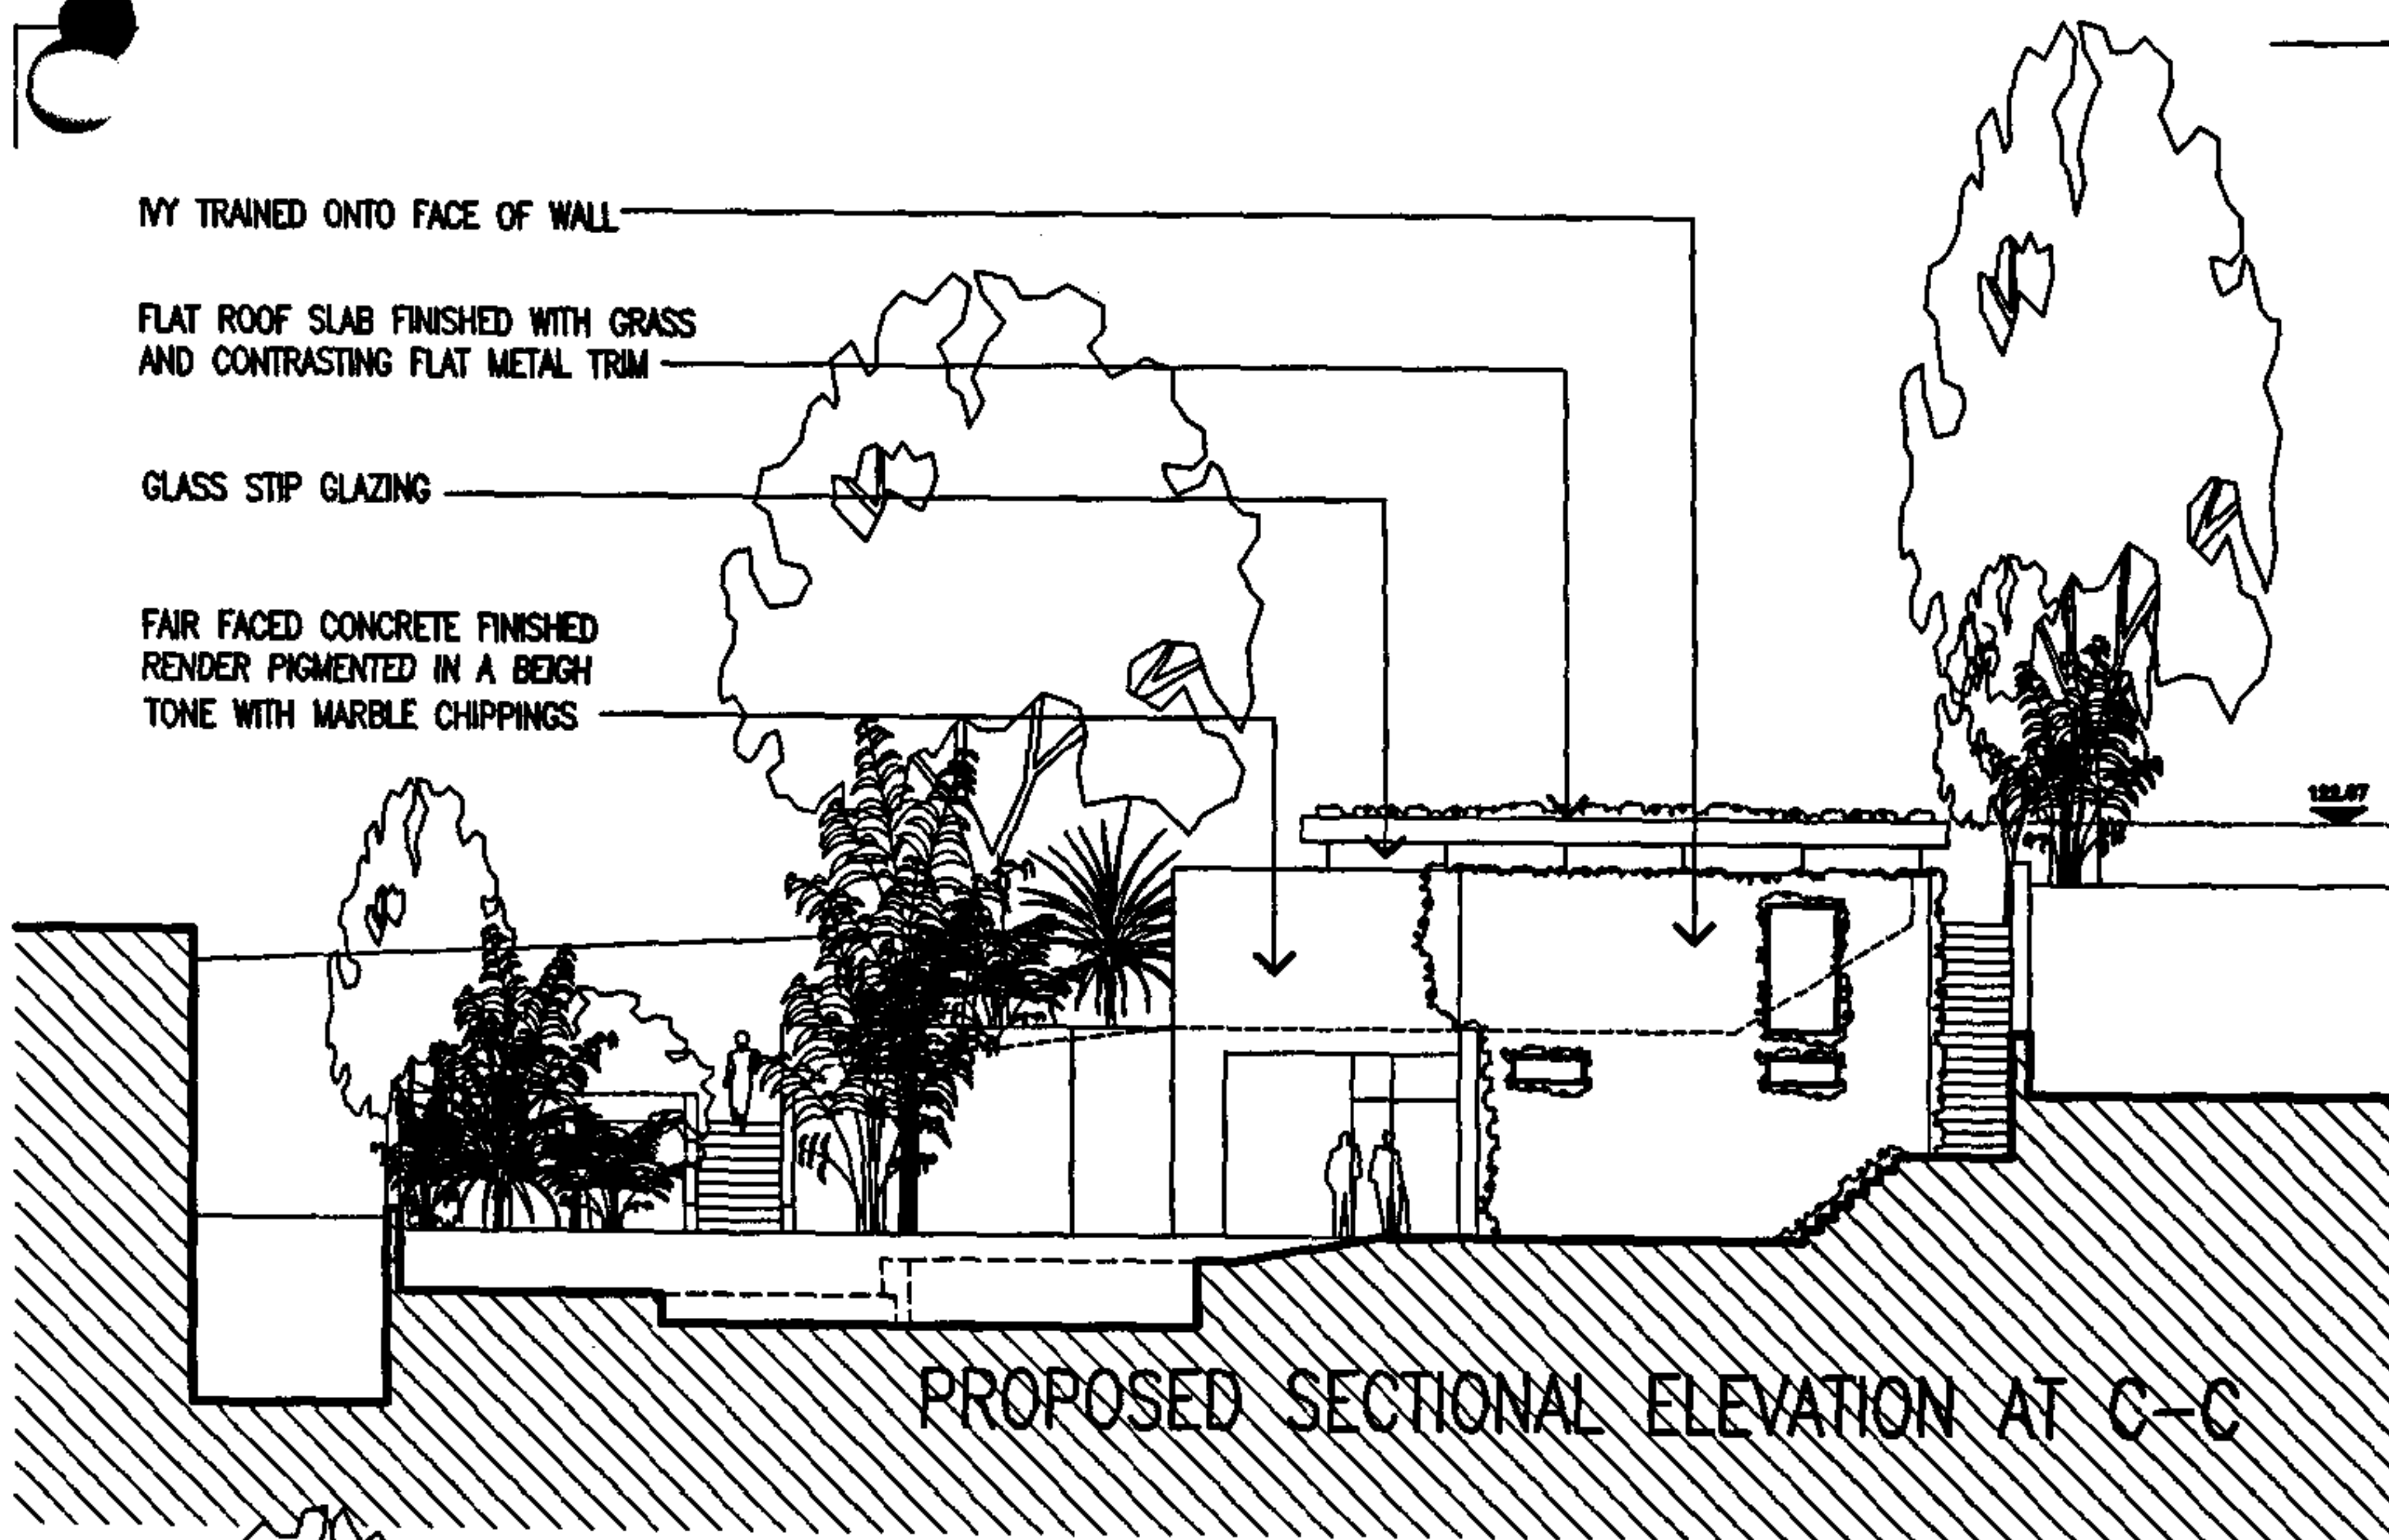

SUBJECT TO SITE SURVEY AND ALL RELEVANT STATUTORY AUTHORITY APPROVALS.

Project:	85A REDINGTON ROAD	Job No:	3178
Drawing:	PROPOSED ELEVATIONS	Dwg. No:	204C
Scale:	1:200	Date:	03:08:2000
		Drawn:	DKC
		CAD Ref:	3178-204C.dwg

<i>Keith Day Limited</i>
CHARTERED ARCHITECTS
Unit L1 Temple Court Knight Road ME2 2LT Tel: (01634) 297577 Fax: (01634) 297578

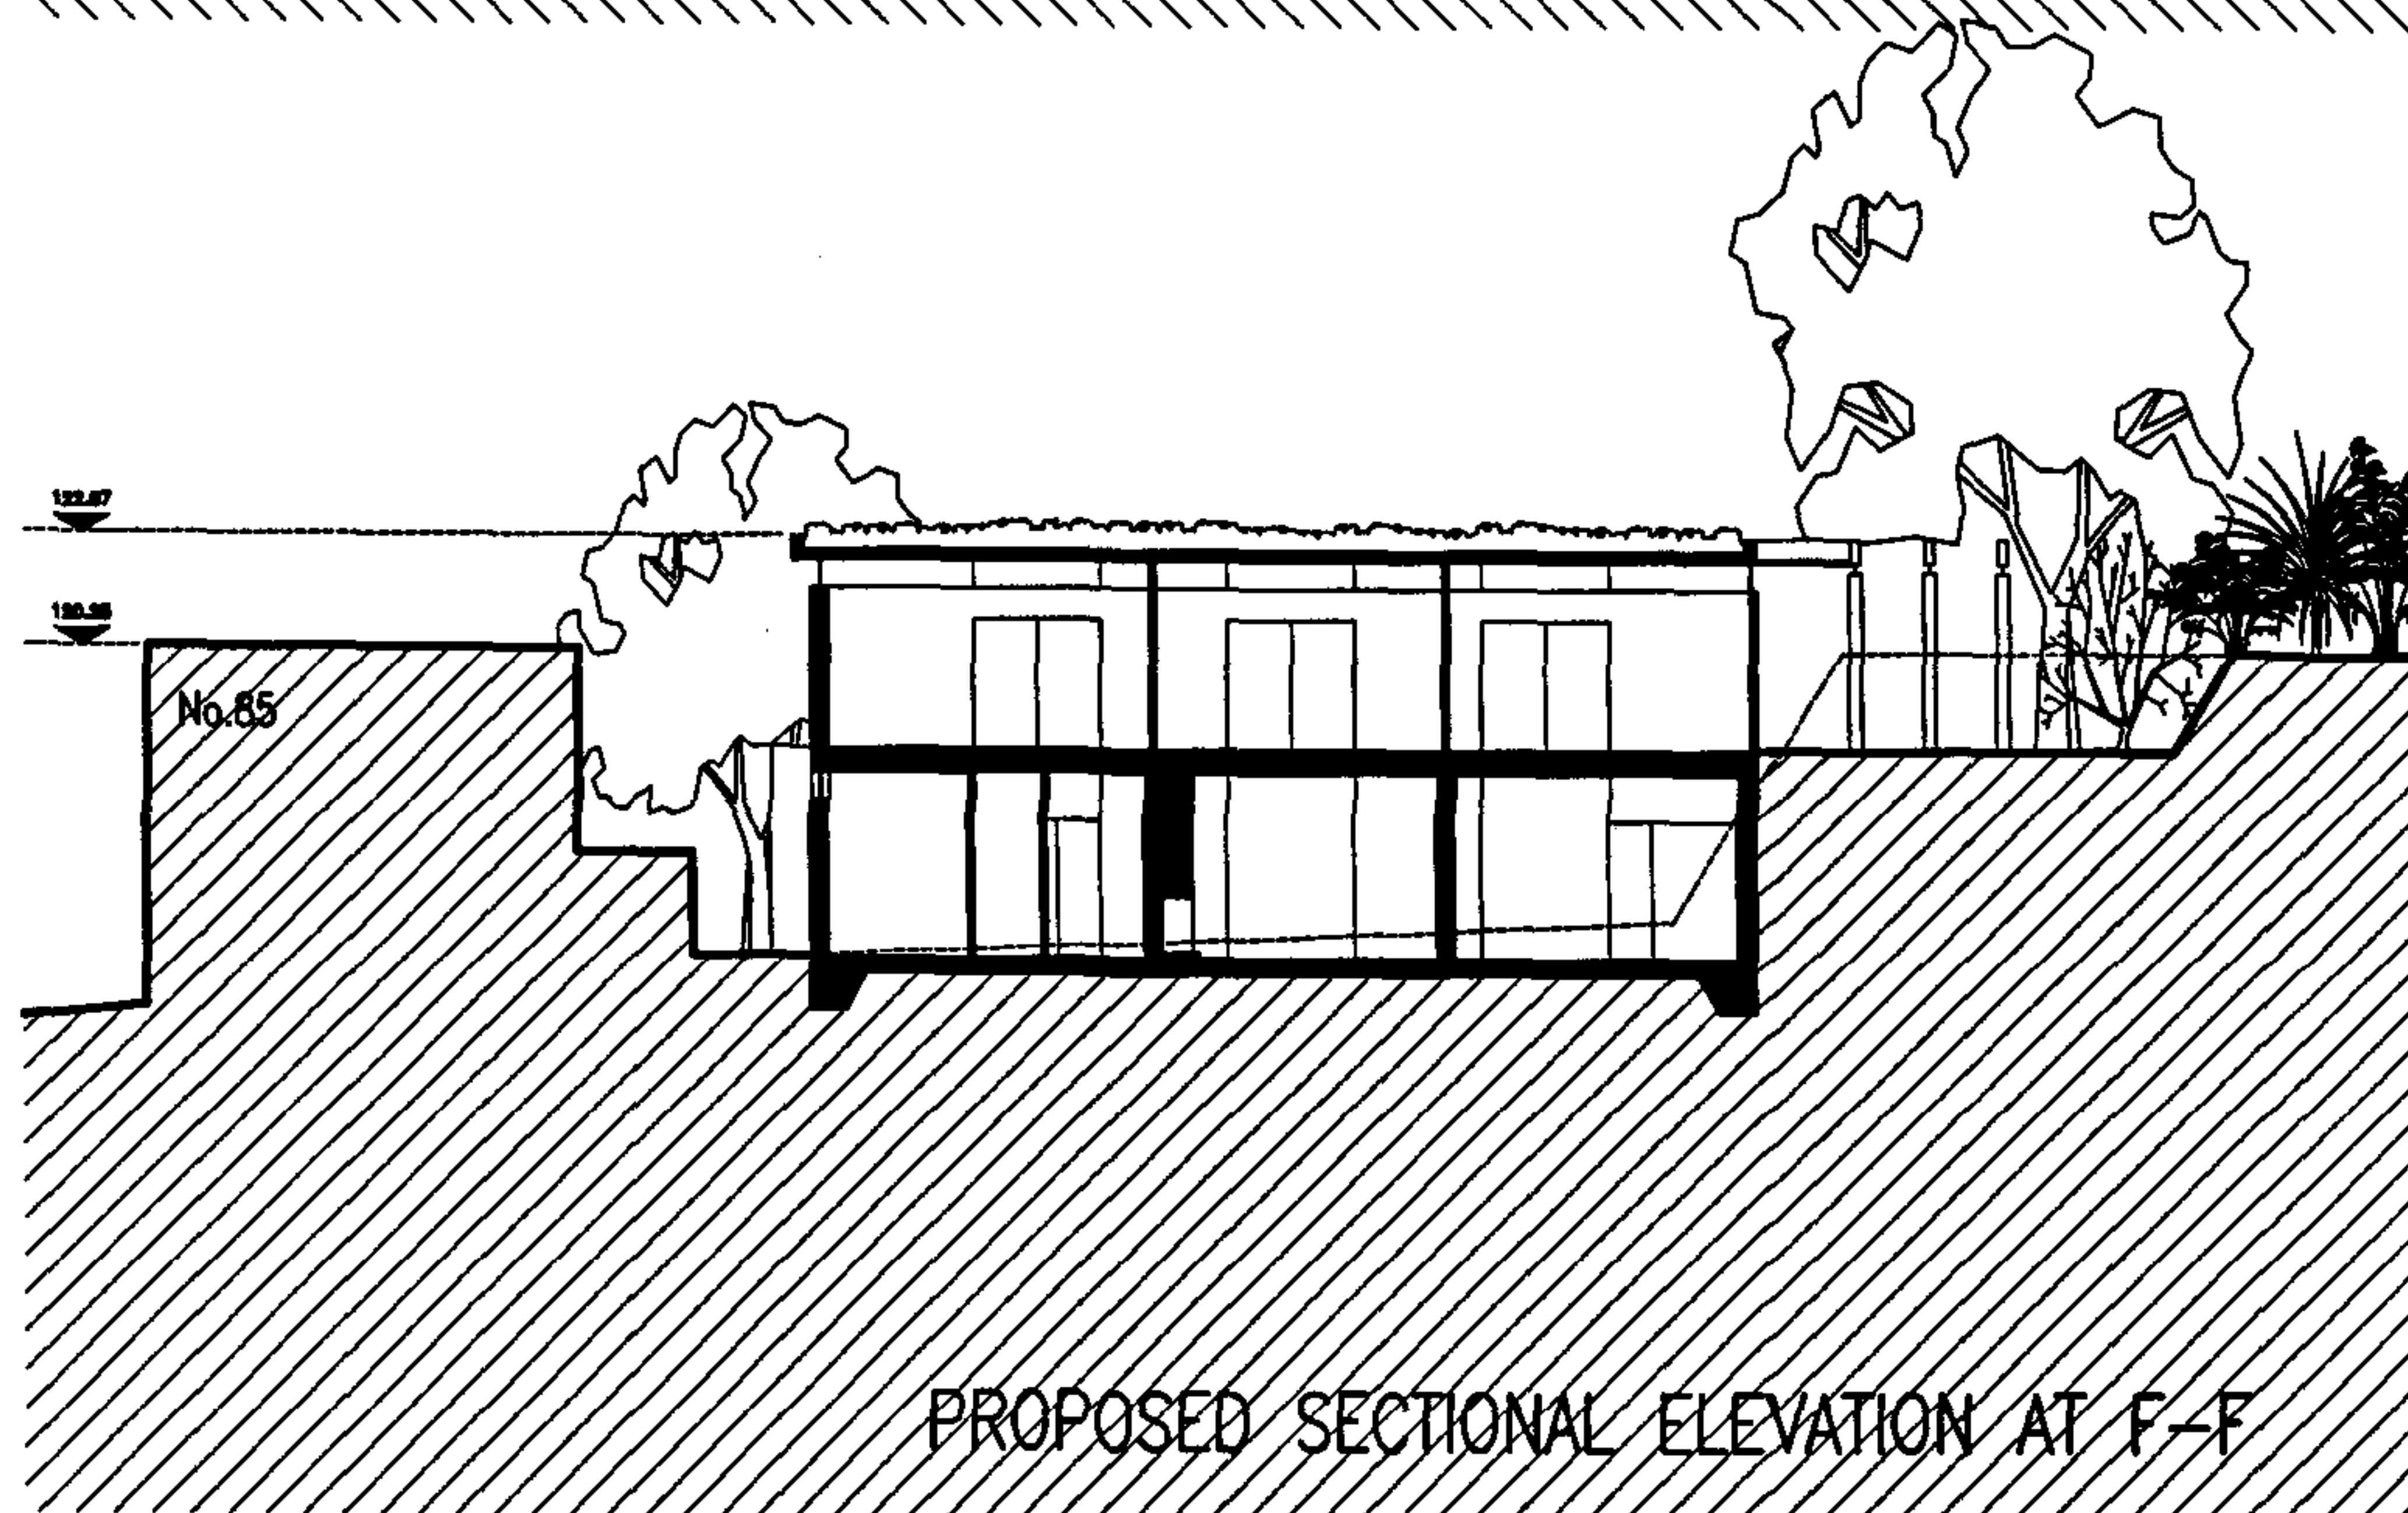


SUBJECT TO SITE SURVEY AND ALL RELEVANT STATUTORY AUTHORITY APPROVALS.

Project:	85A REDINGTON ROAD	Job No:	3178
Drawing:	PROPOSED SECTIONS	Org. No:	205C
Scale:	1:200	Date:	03:08:2000
		Drawn:	DKC
		CAD Ref:	3178-205C.dwg

<i>Keith Day Limited</i>
CHARTERED ARCHITECTS

Unit L1 Temple Court Knight Road ME2 2LT
Tel: (01834) 297577 Fax: (01834) 297578

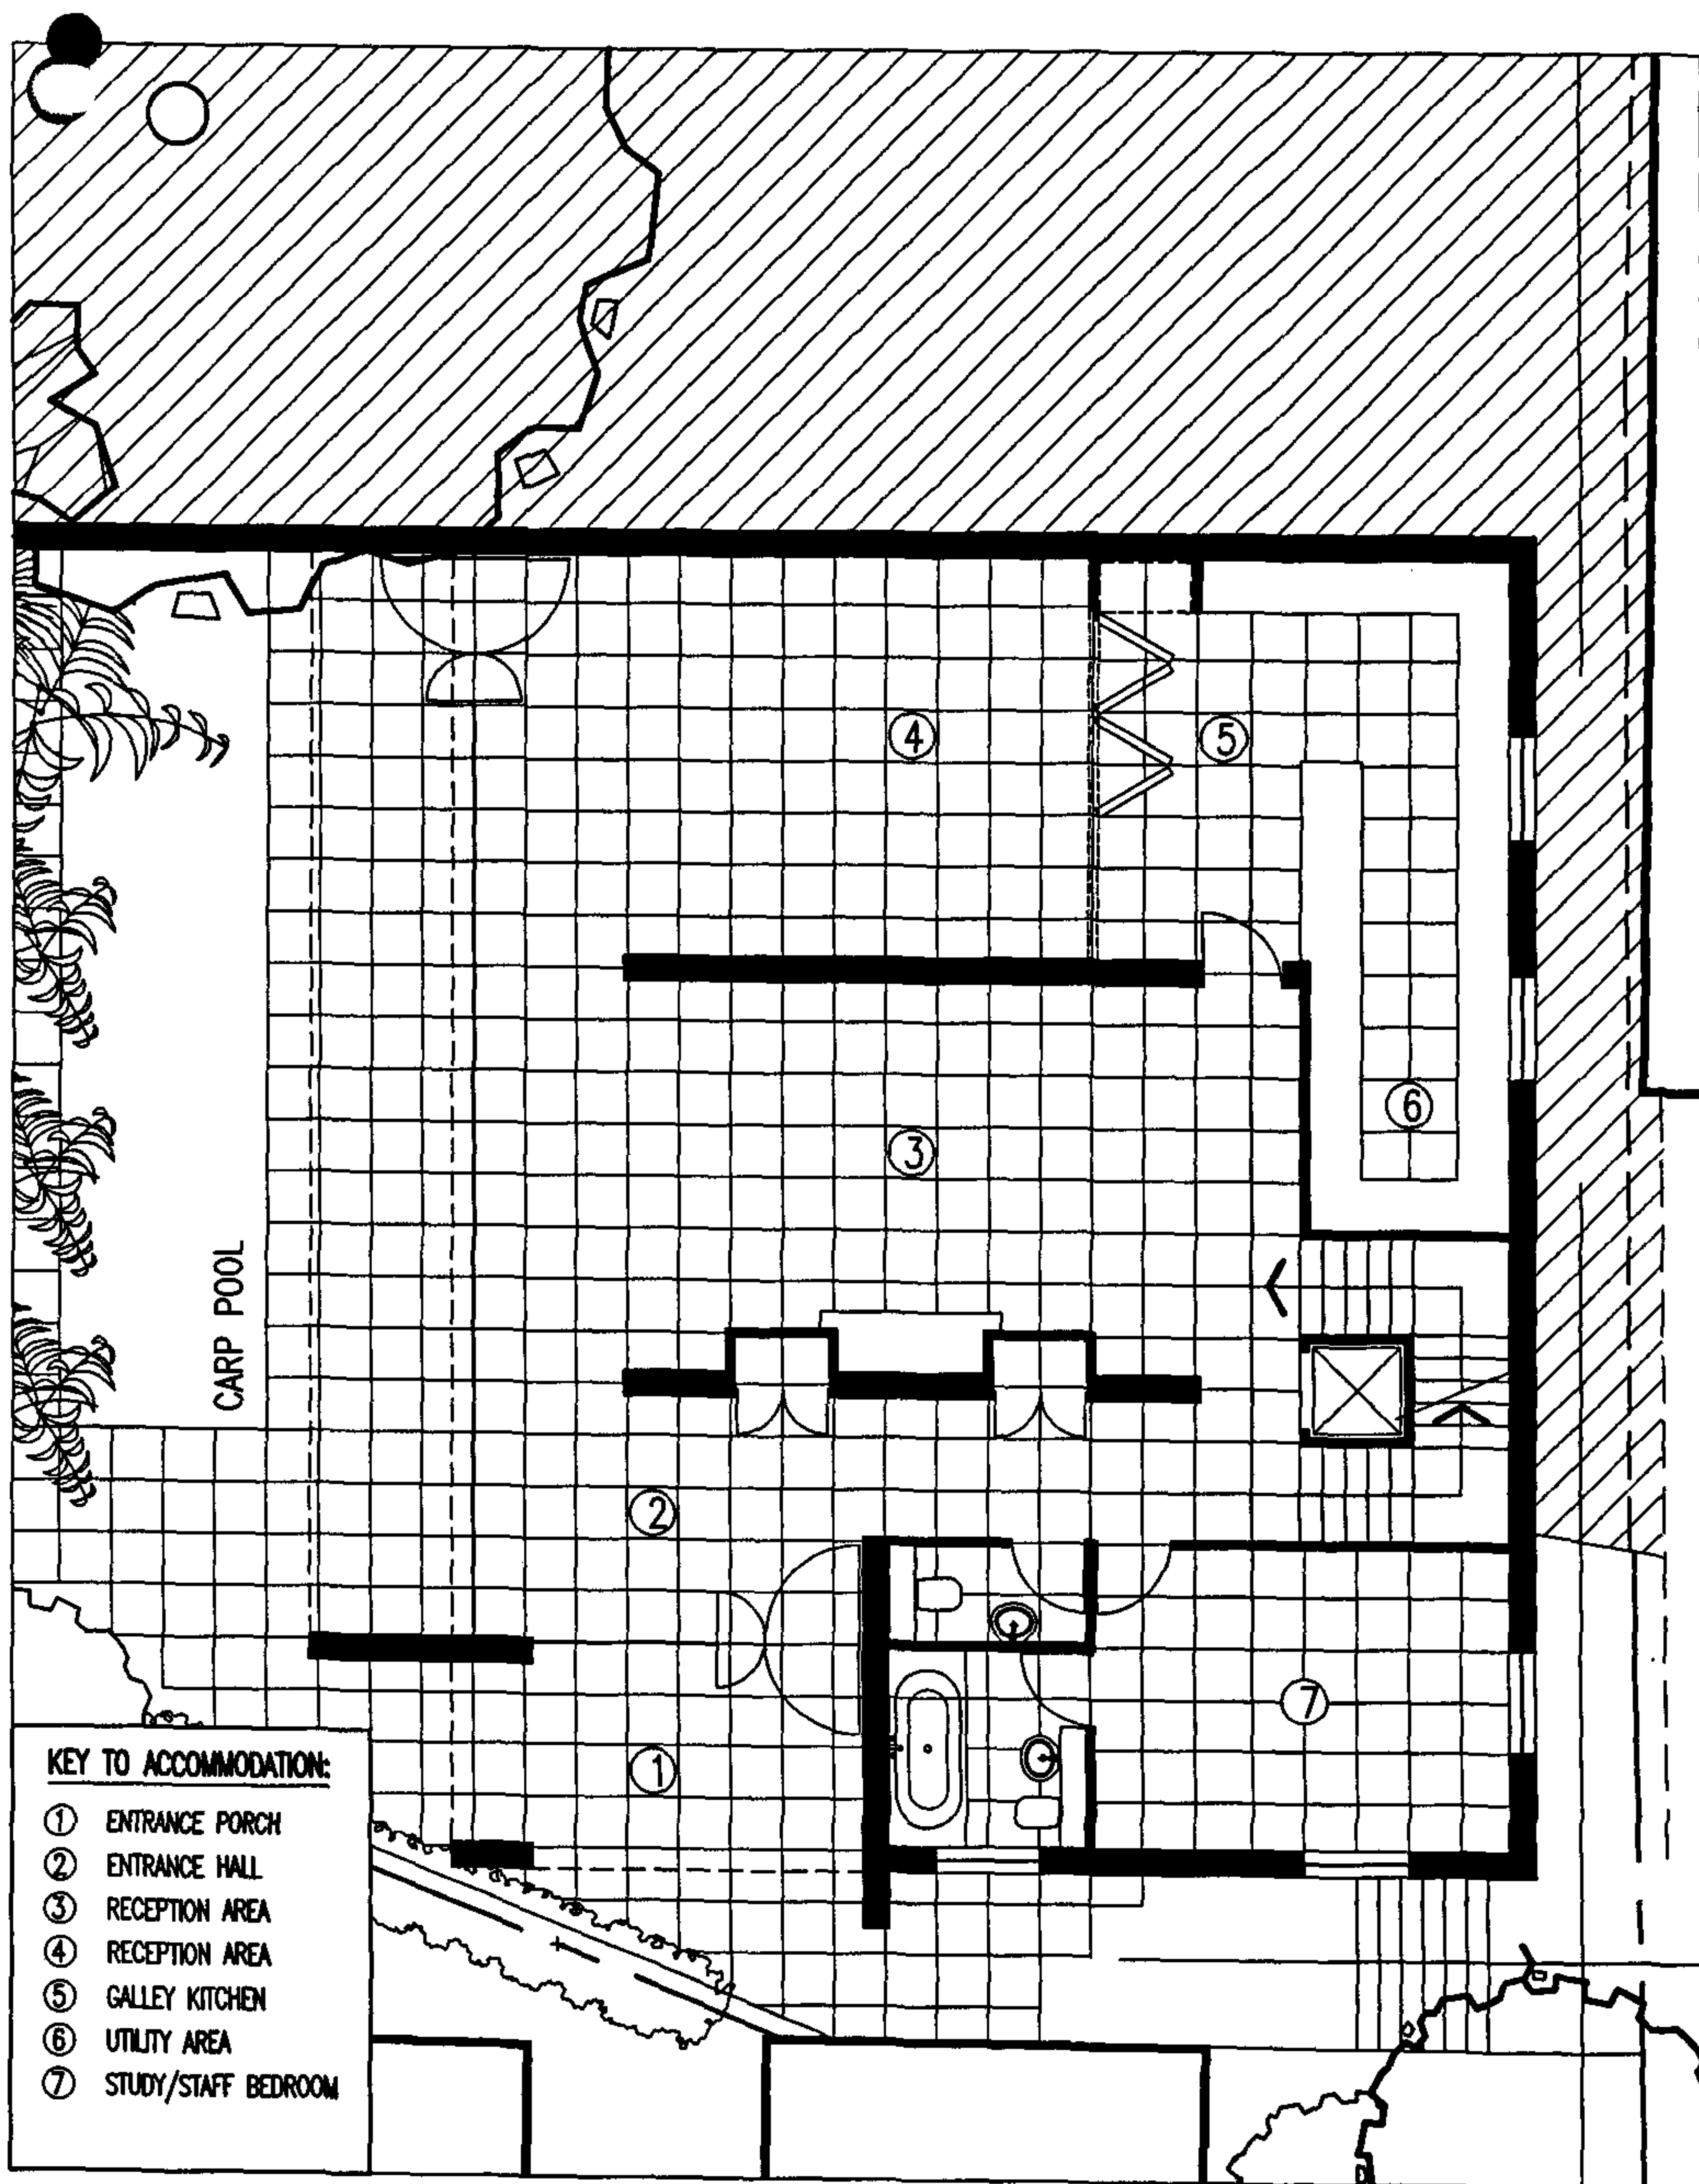


SUBJECT TO SITE SURVEY AND ALL RELEVANT STATUTORY AUTHORITY APPROVALS.

Project:	85A REDINGTON ROAD	Job No:	3178
Drawing:	PROPOSED GROUND FLOOR LAYOUT	Org. No:	206C
Scale:	1:100	Date:	03:08:2000
		Drawn:	DKC
		CAD Ref:	3178-206C.dwg

Keith Day Limited

CHARTERED ARCHITECTS

Unit L1 Temple Court Knight Road ME2 2LT
Tel: (01634) 297577 Fax: (01634) 297578

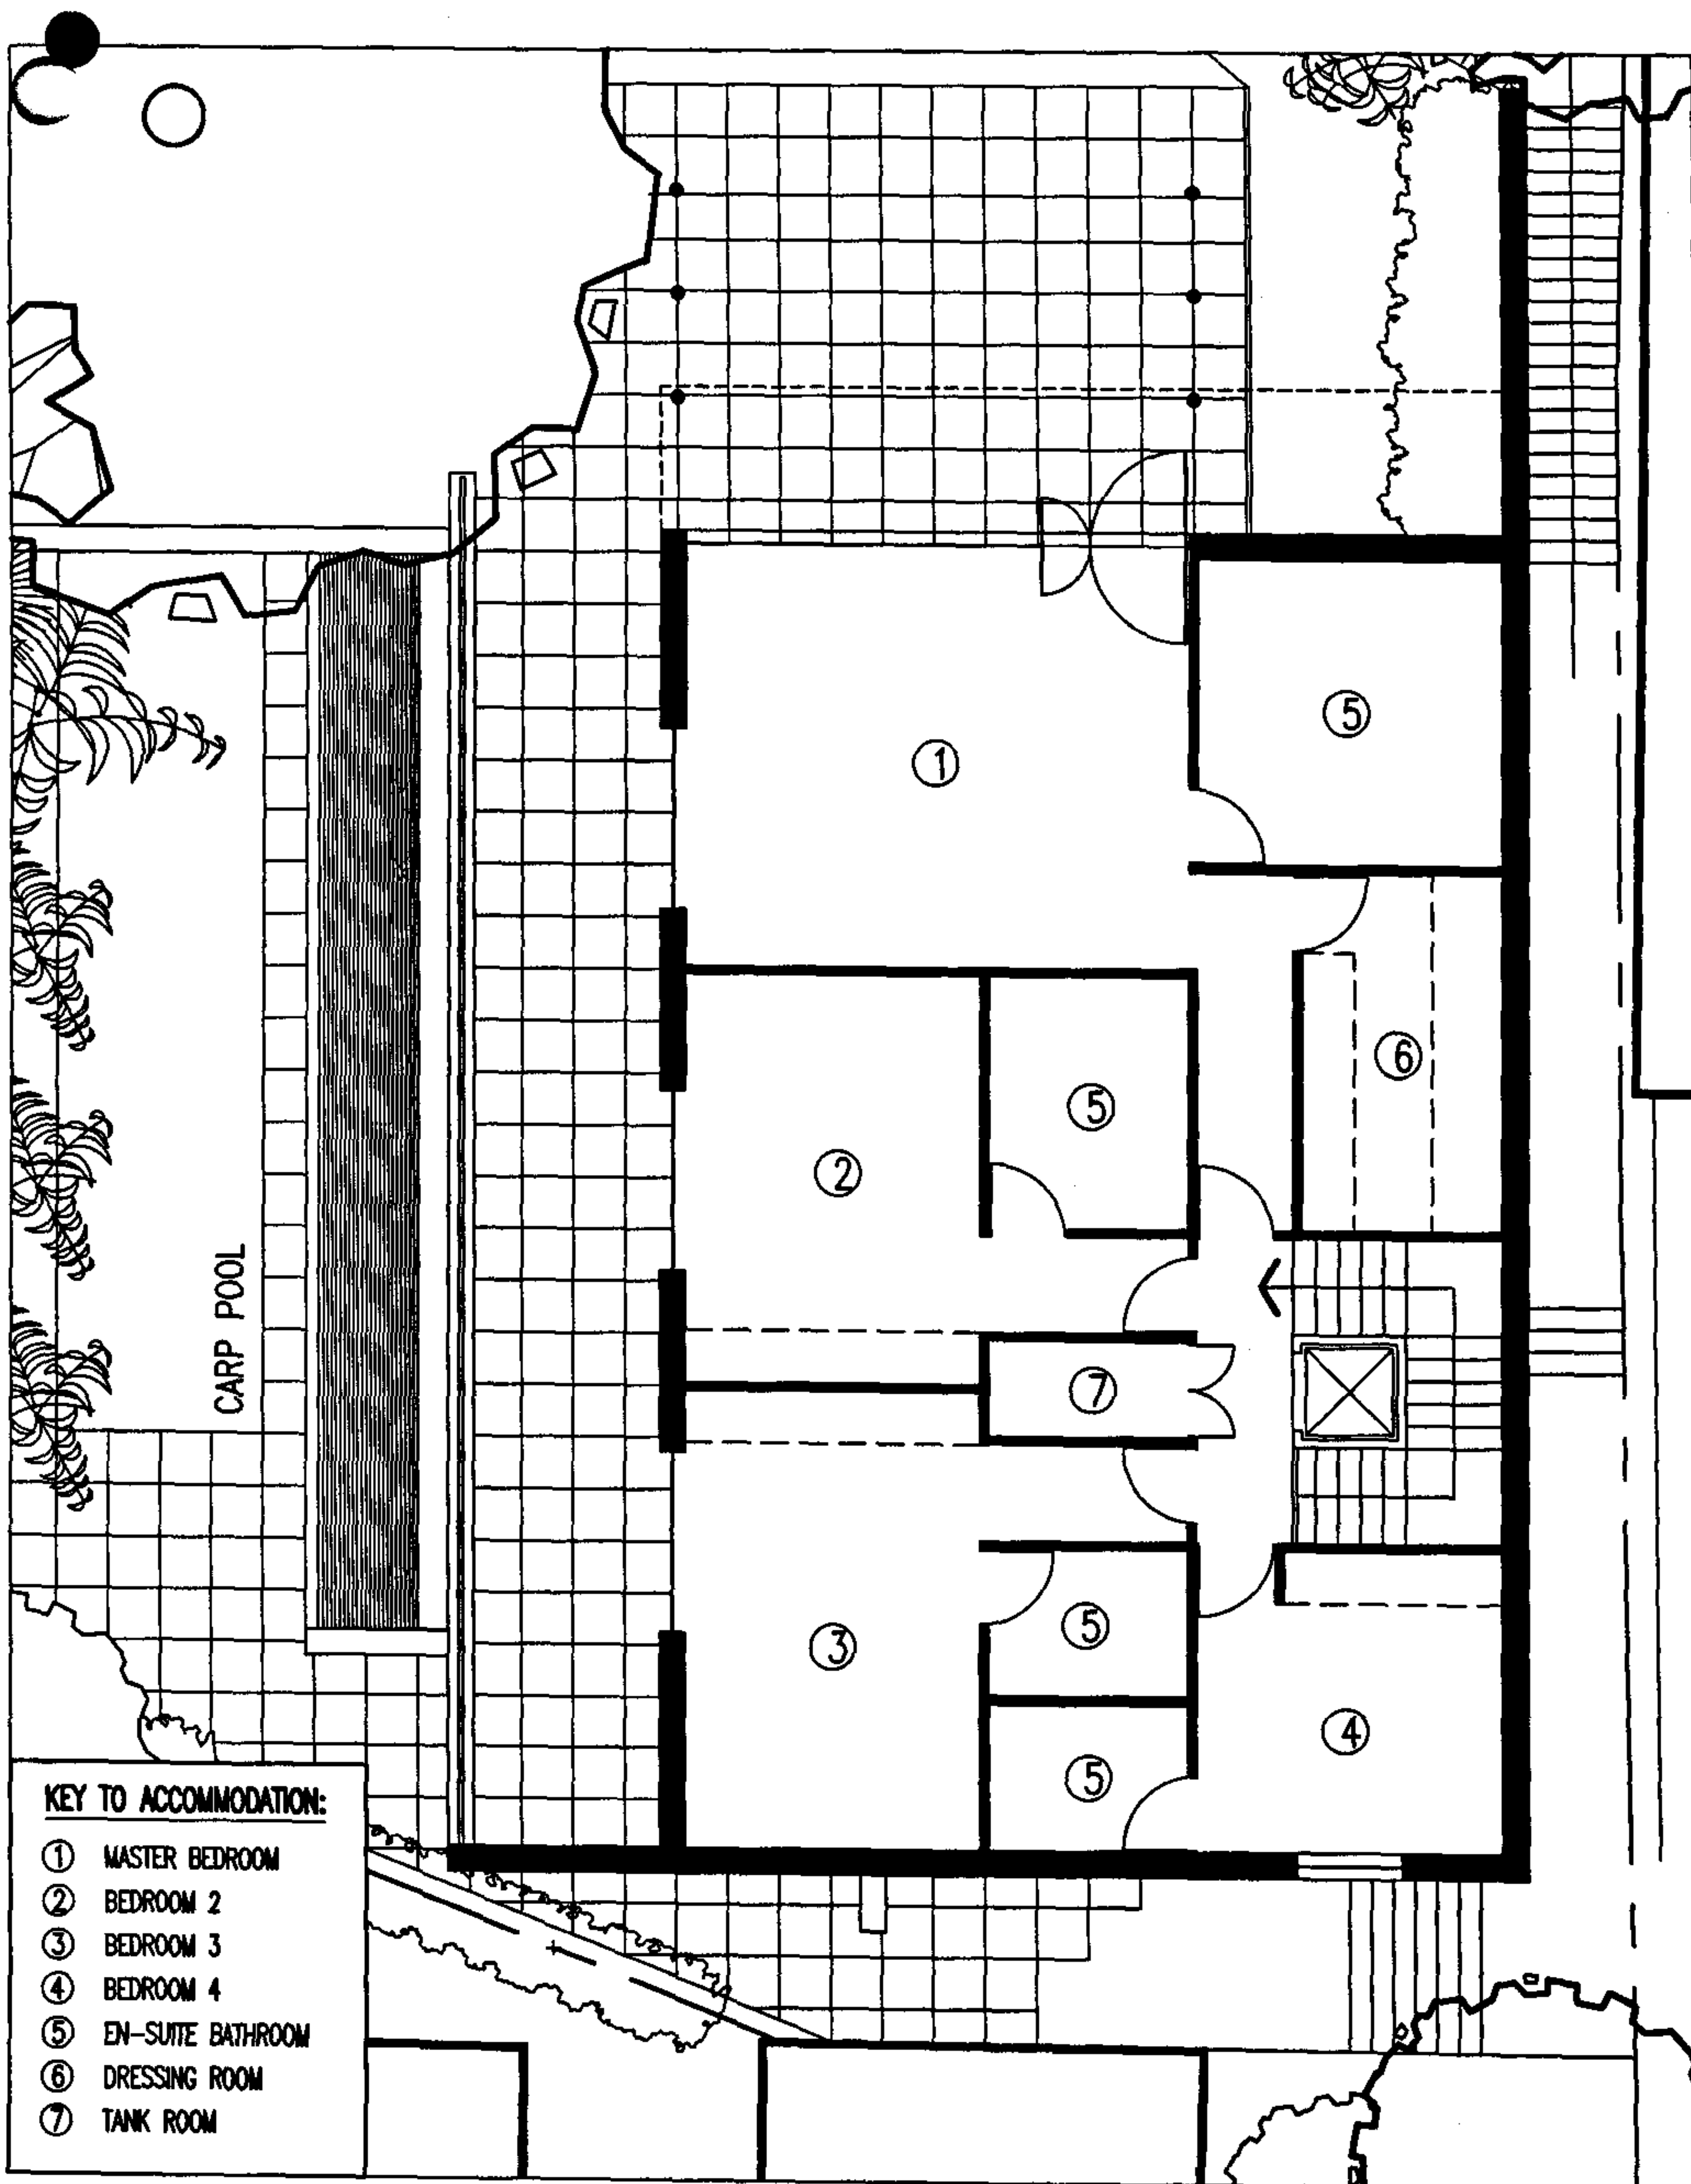


SUBJECT TO SITE SURVEY AND ALL RELEVANT STATUTORY AUTHORITY APPROVALS.

Project: 85A REDINGTON ROAD		Job No: 3178	
Drawing: PROPOSED FIRST FLOOR LAYOUT		Drg. No: 207C	
Scale: 1:100	Date: 03:08:2000	Drawn: DKC	CAD Ref: 3178-207C.dwg

Keith Day Limited

CHARTERED ARCHITECTS


Unit L1 Temple Court Knight Road ME2 2LT
Tel: (01634) 297577 Fax: (01634) 297578

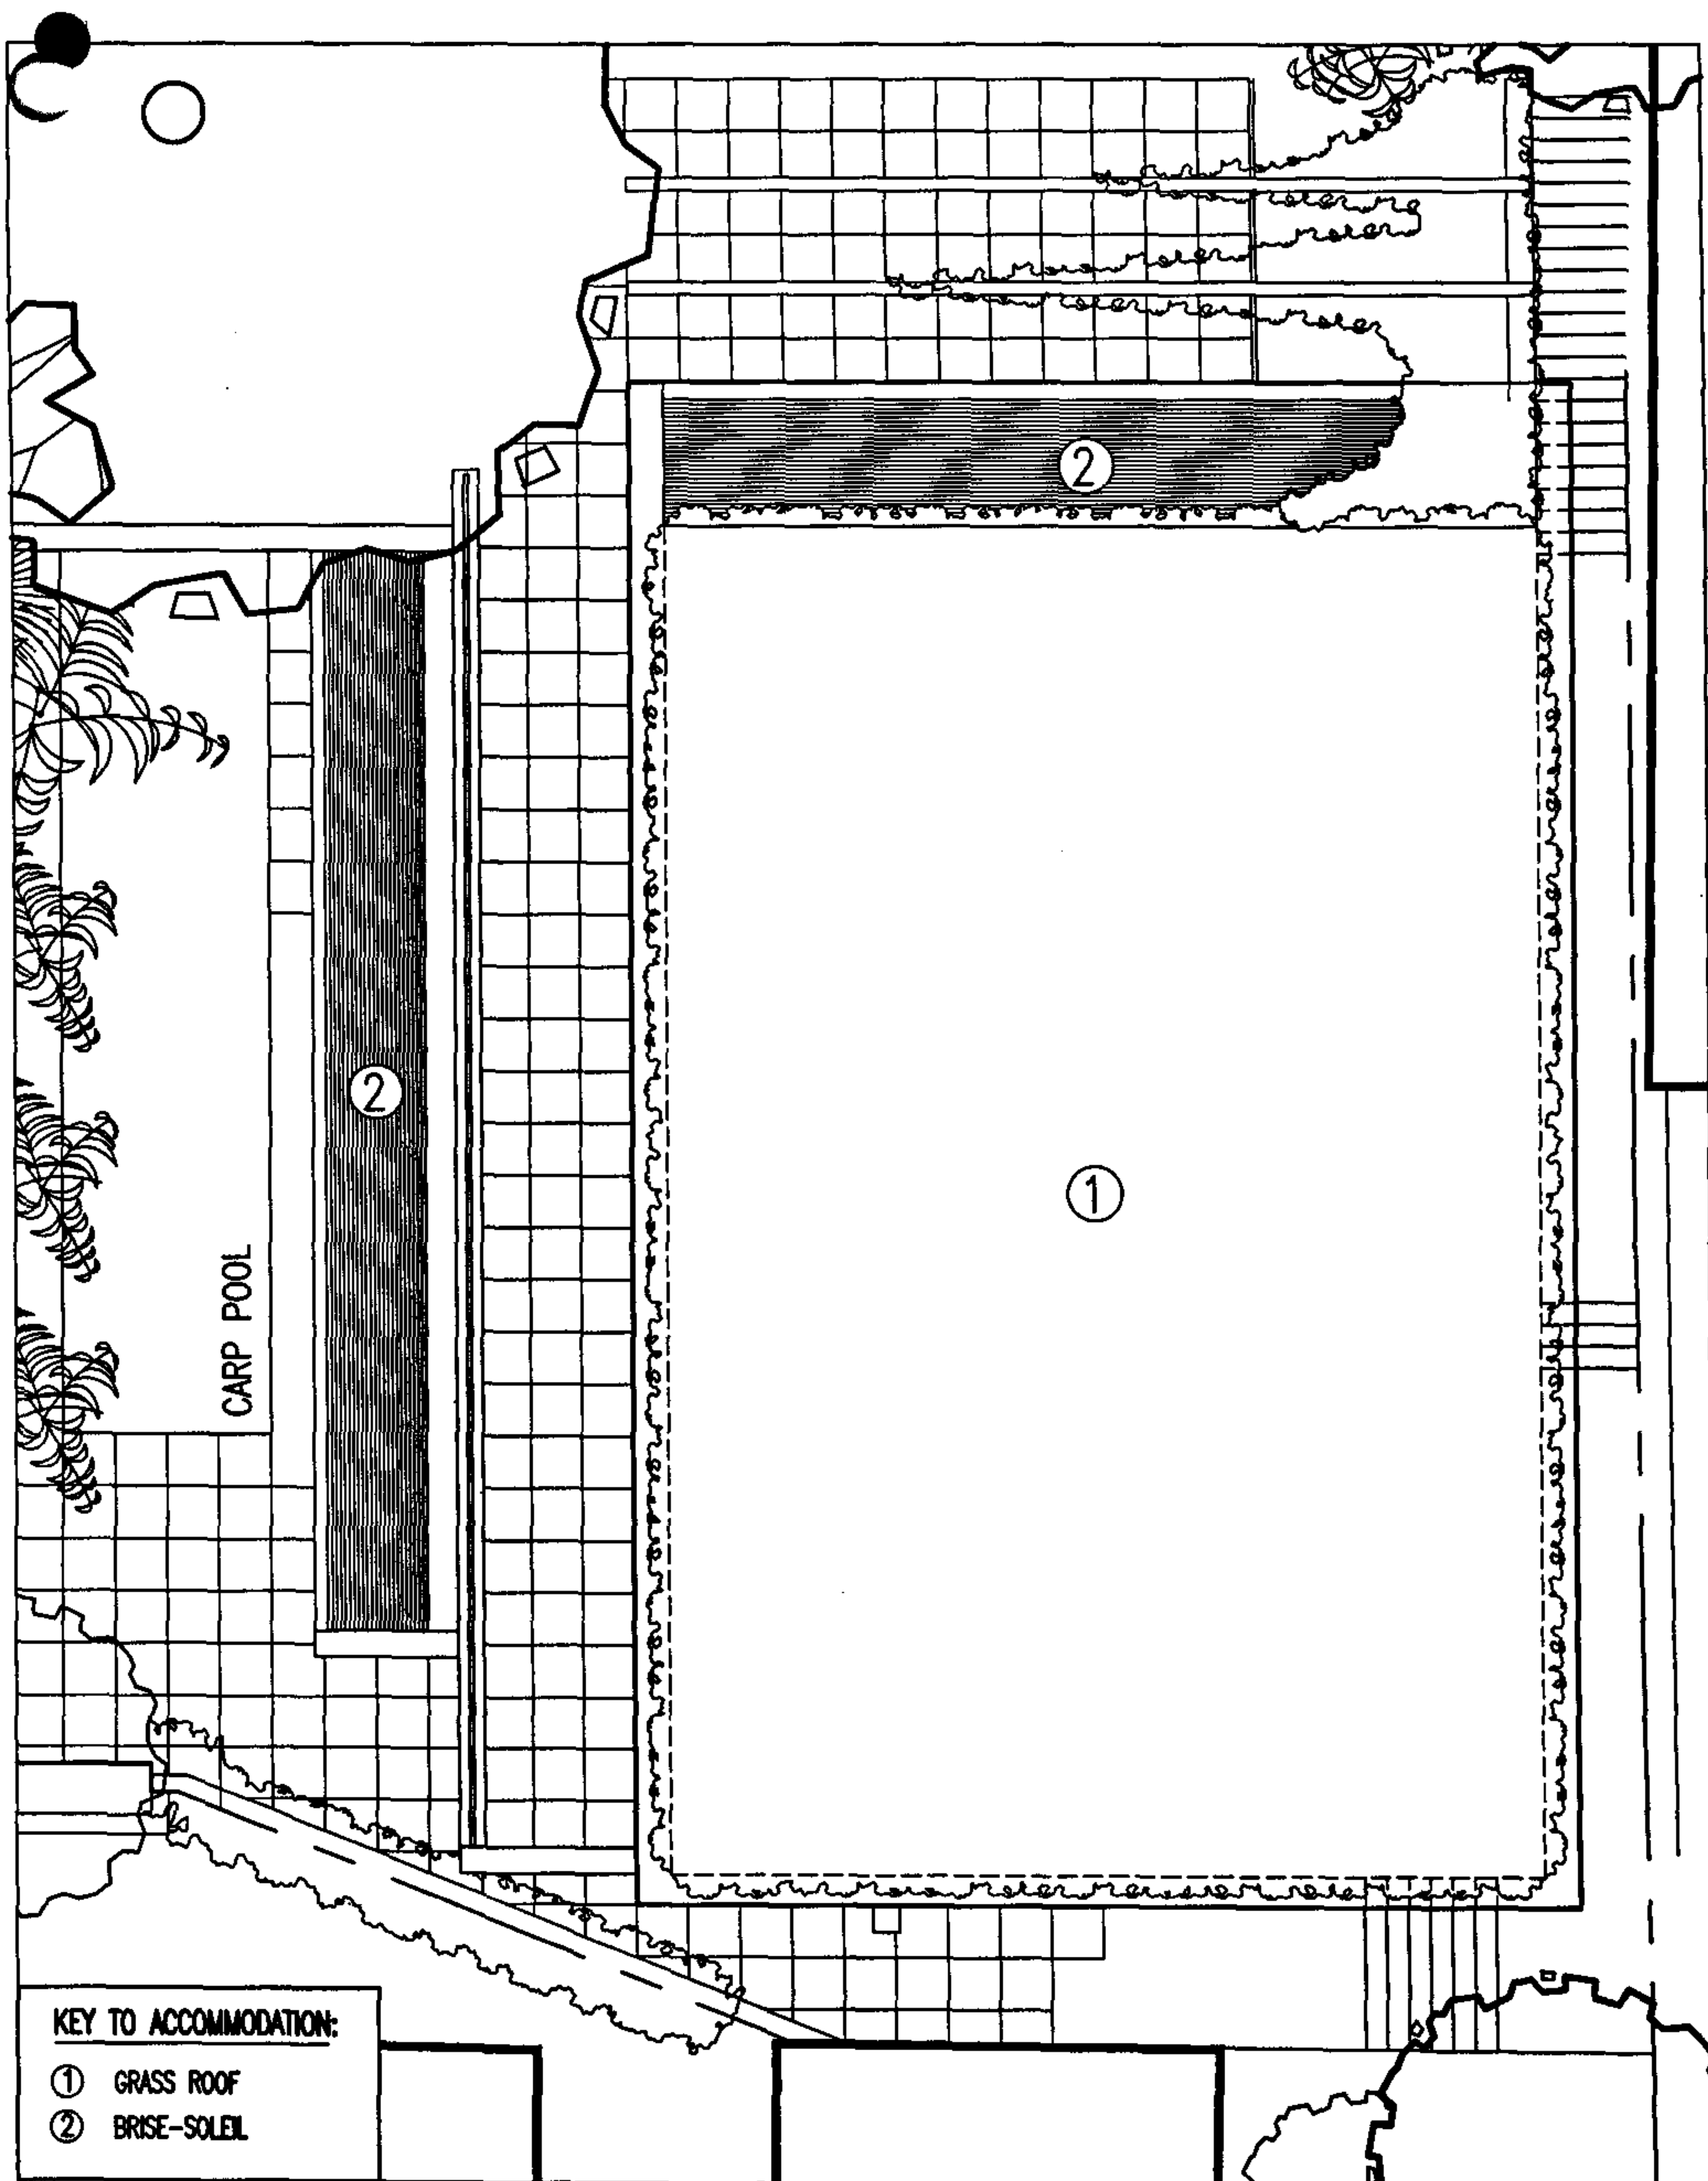

SUBJECT TO SITE SURVEY AND ALL RELEVANT STATUTORY AUTHORITY APPROVALS.

Project: 85A REDINGTON ROAD		Job No: 3178	
Drawing: PROPOSED ROOF PLAN		Dwg. No: 208C	
Scale: 1:100	Date: 03:08:2000	Drawn: DKC	CAD Ref: 3178-208C.dwg

<i>Keith Day Limited</i>
CHARTERED ARCHITECTS
Unit L1 Temple Court Knight Road ME2 2LT Tel: (01634) 297577 Fax: (01634) 297578

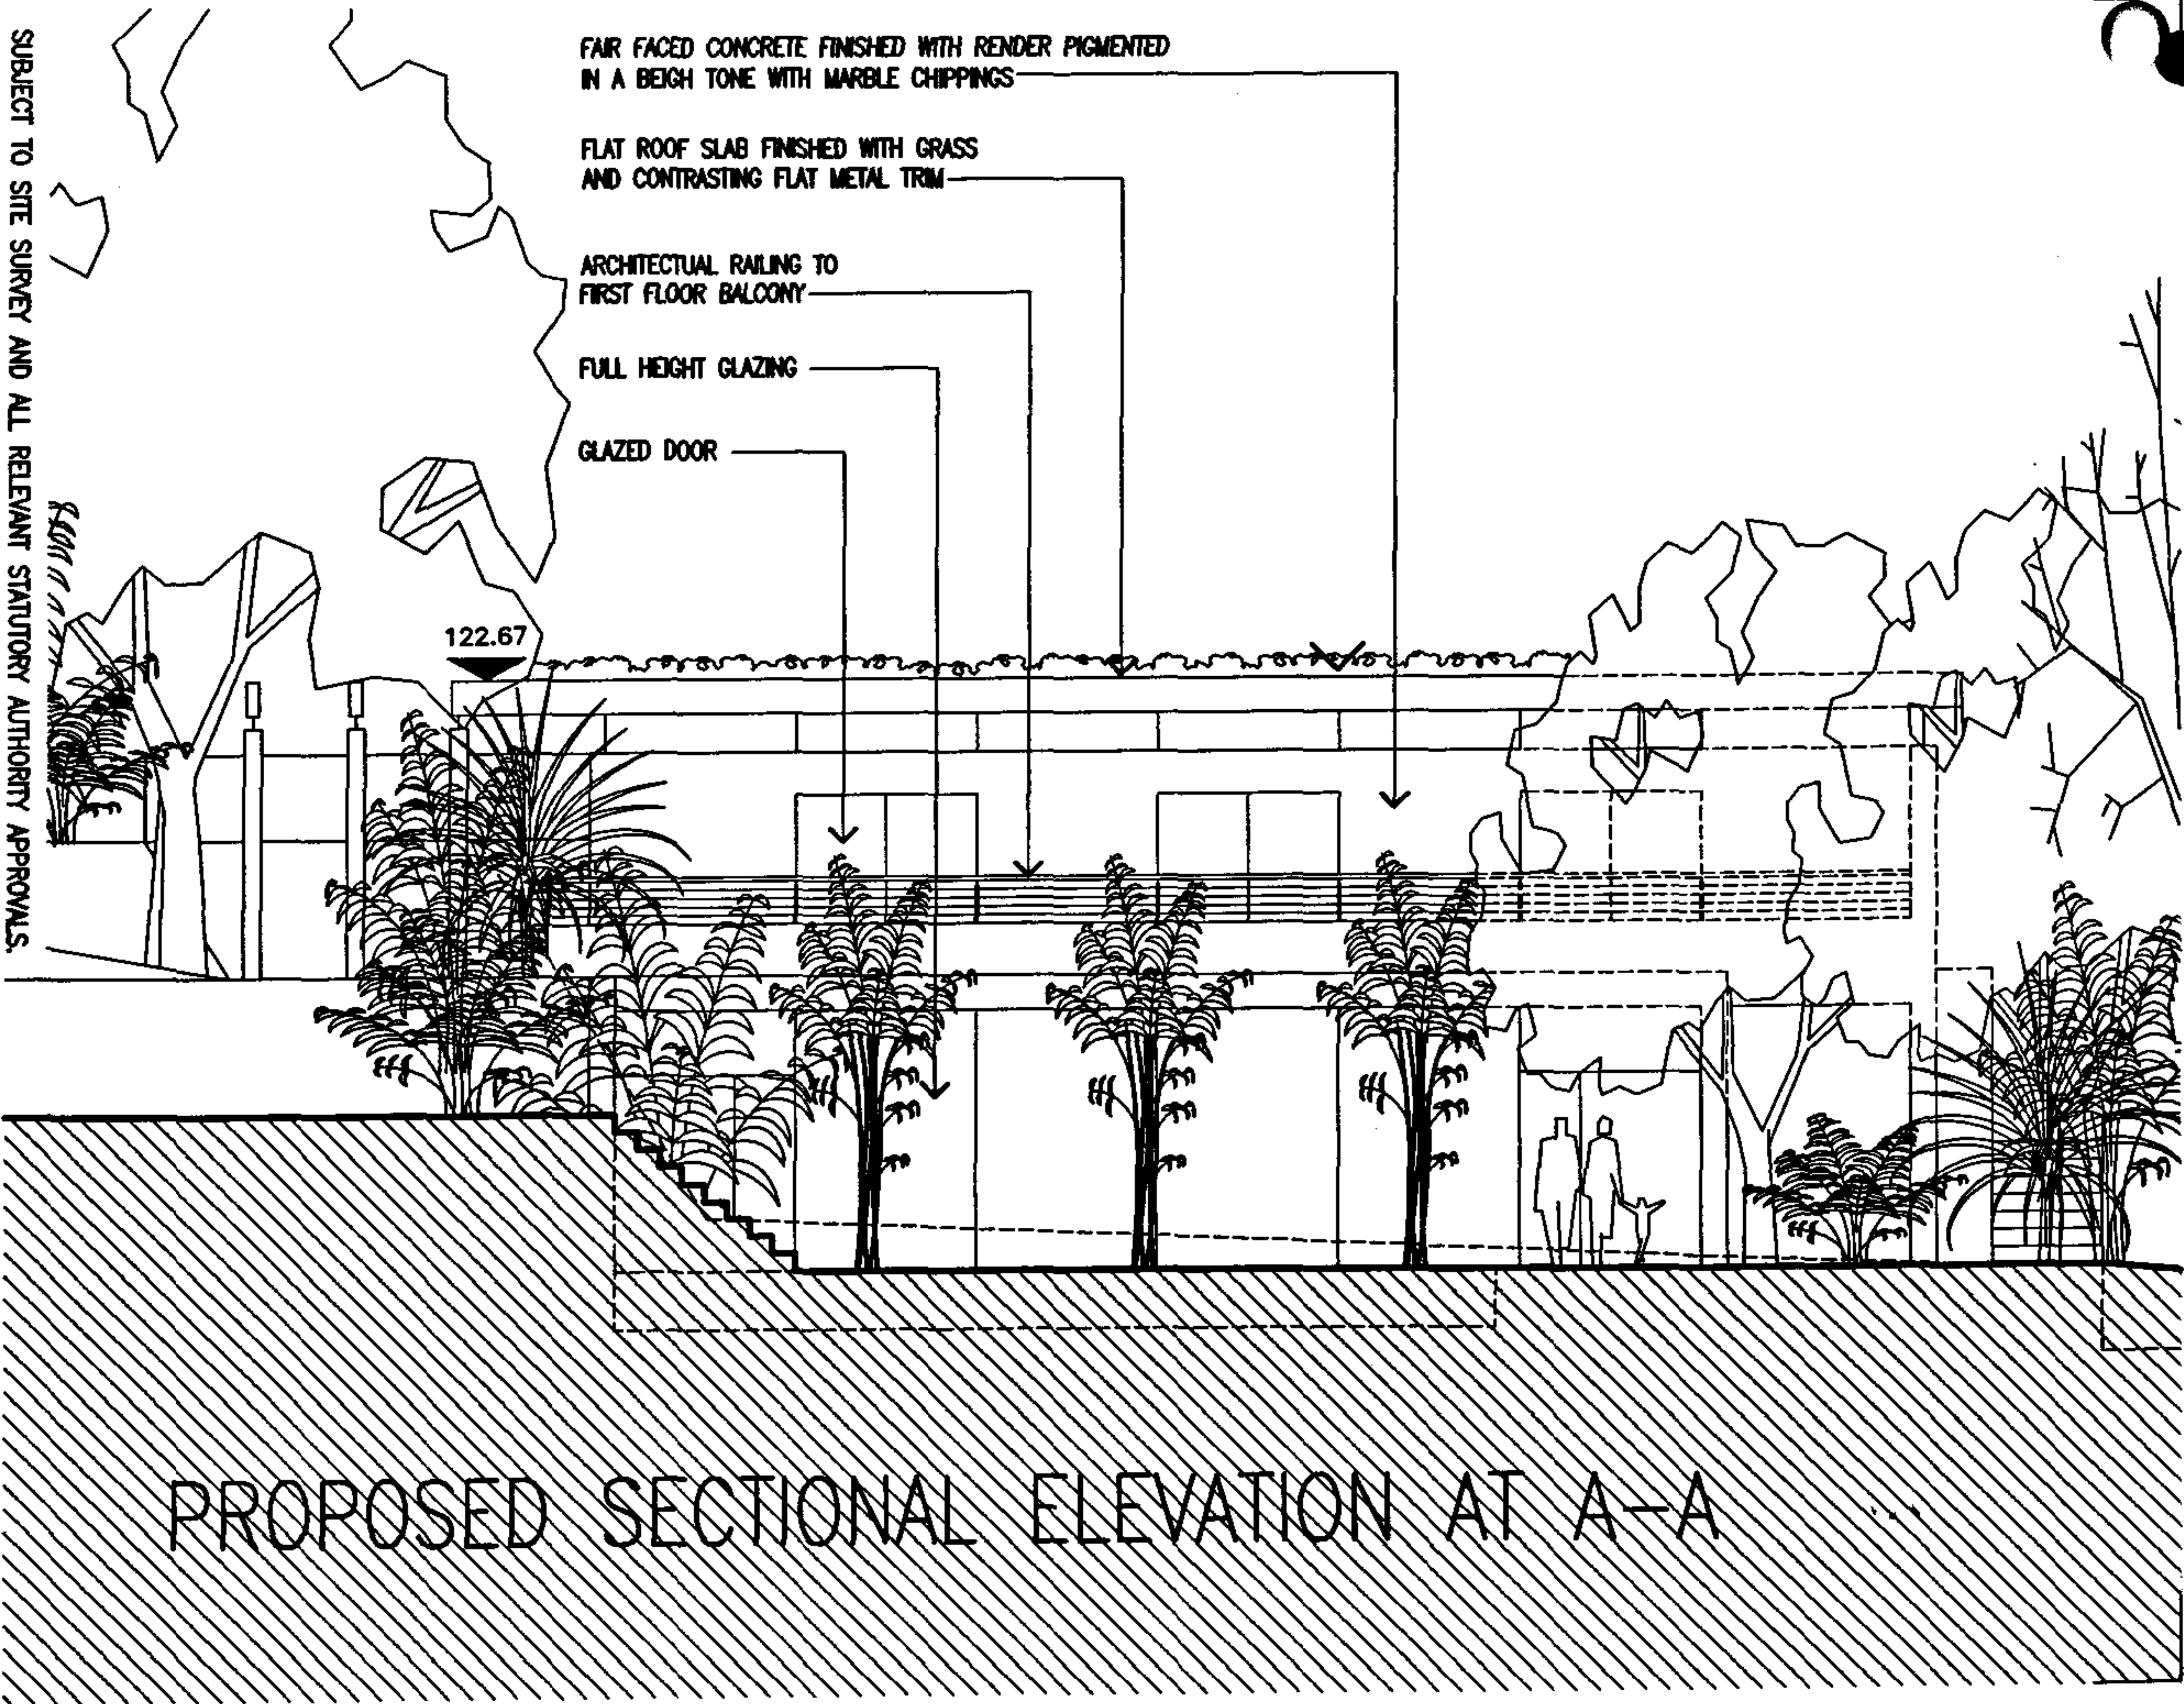

SUBJECT TO SITE SURVEY AND ALL RELEVANT STATUTORY AUTHORITY APPROVALS.

85A REDINGTON ROAD

Job No: 3178

Drawing: PROPOSED SECTIONAL ELEVATION AT A-A

Drawn: DKC
Dupl: 209B

Scale: 1:100

Date: 20:07:2000

Drawn: DKC

CAD Ref: 3178-209B.dwg


Unit L1 Temple Court Knight Road ME2 2LT
Tel: (01634) 297577 Fax: (01634) 297576

CHARTERED ARCHITECTS

Keith Day Limited

SUBJECT TO SITE SURVEY AND ALL RELEVANT STATUTORY AUTHORITY APPROVALS.

Project:	85A REDINGTON ROAD			Job No:	3178
Drawing:	PROPOSED SECTIONAL ELEVATION AT B-B			Dwg No:	210C
Scale:	1:100	Date:	03.08.2000	Drawn:	DKC
				CAD Ref:	3178-210C.dwg

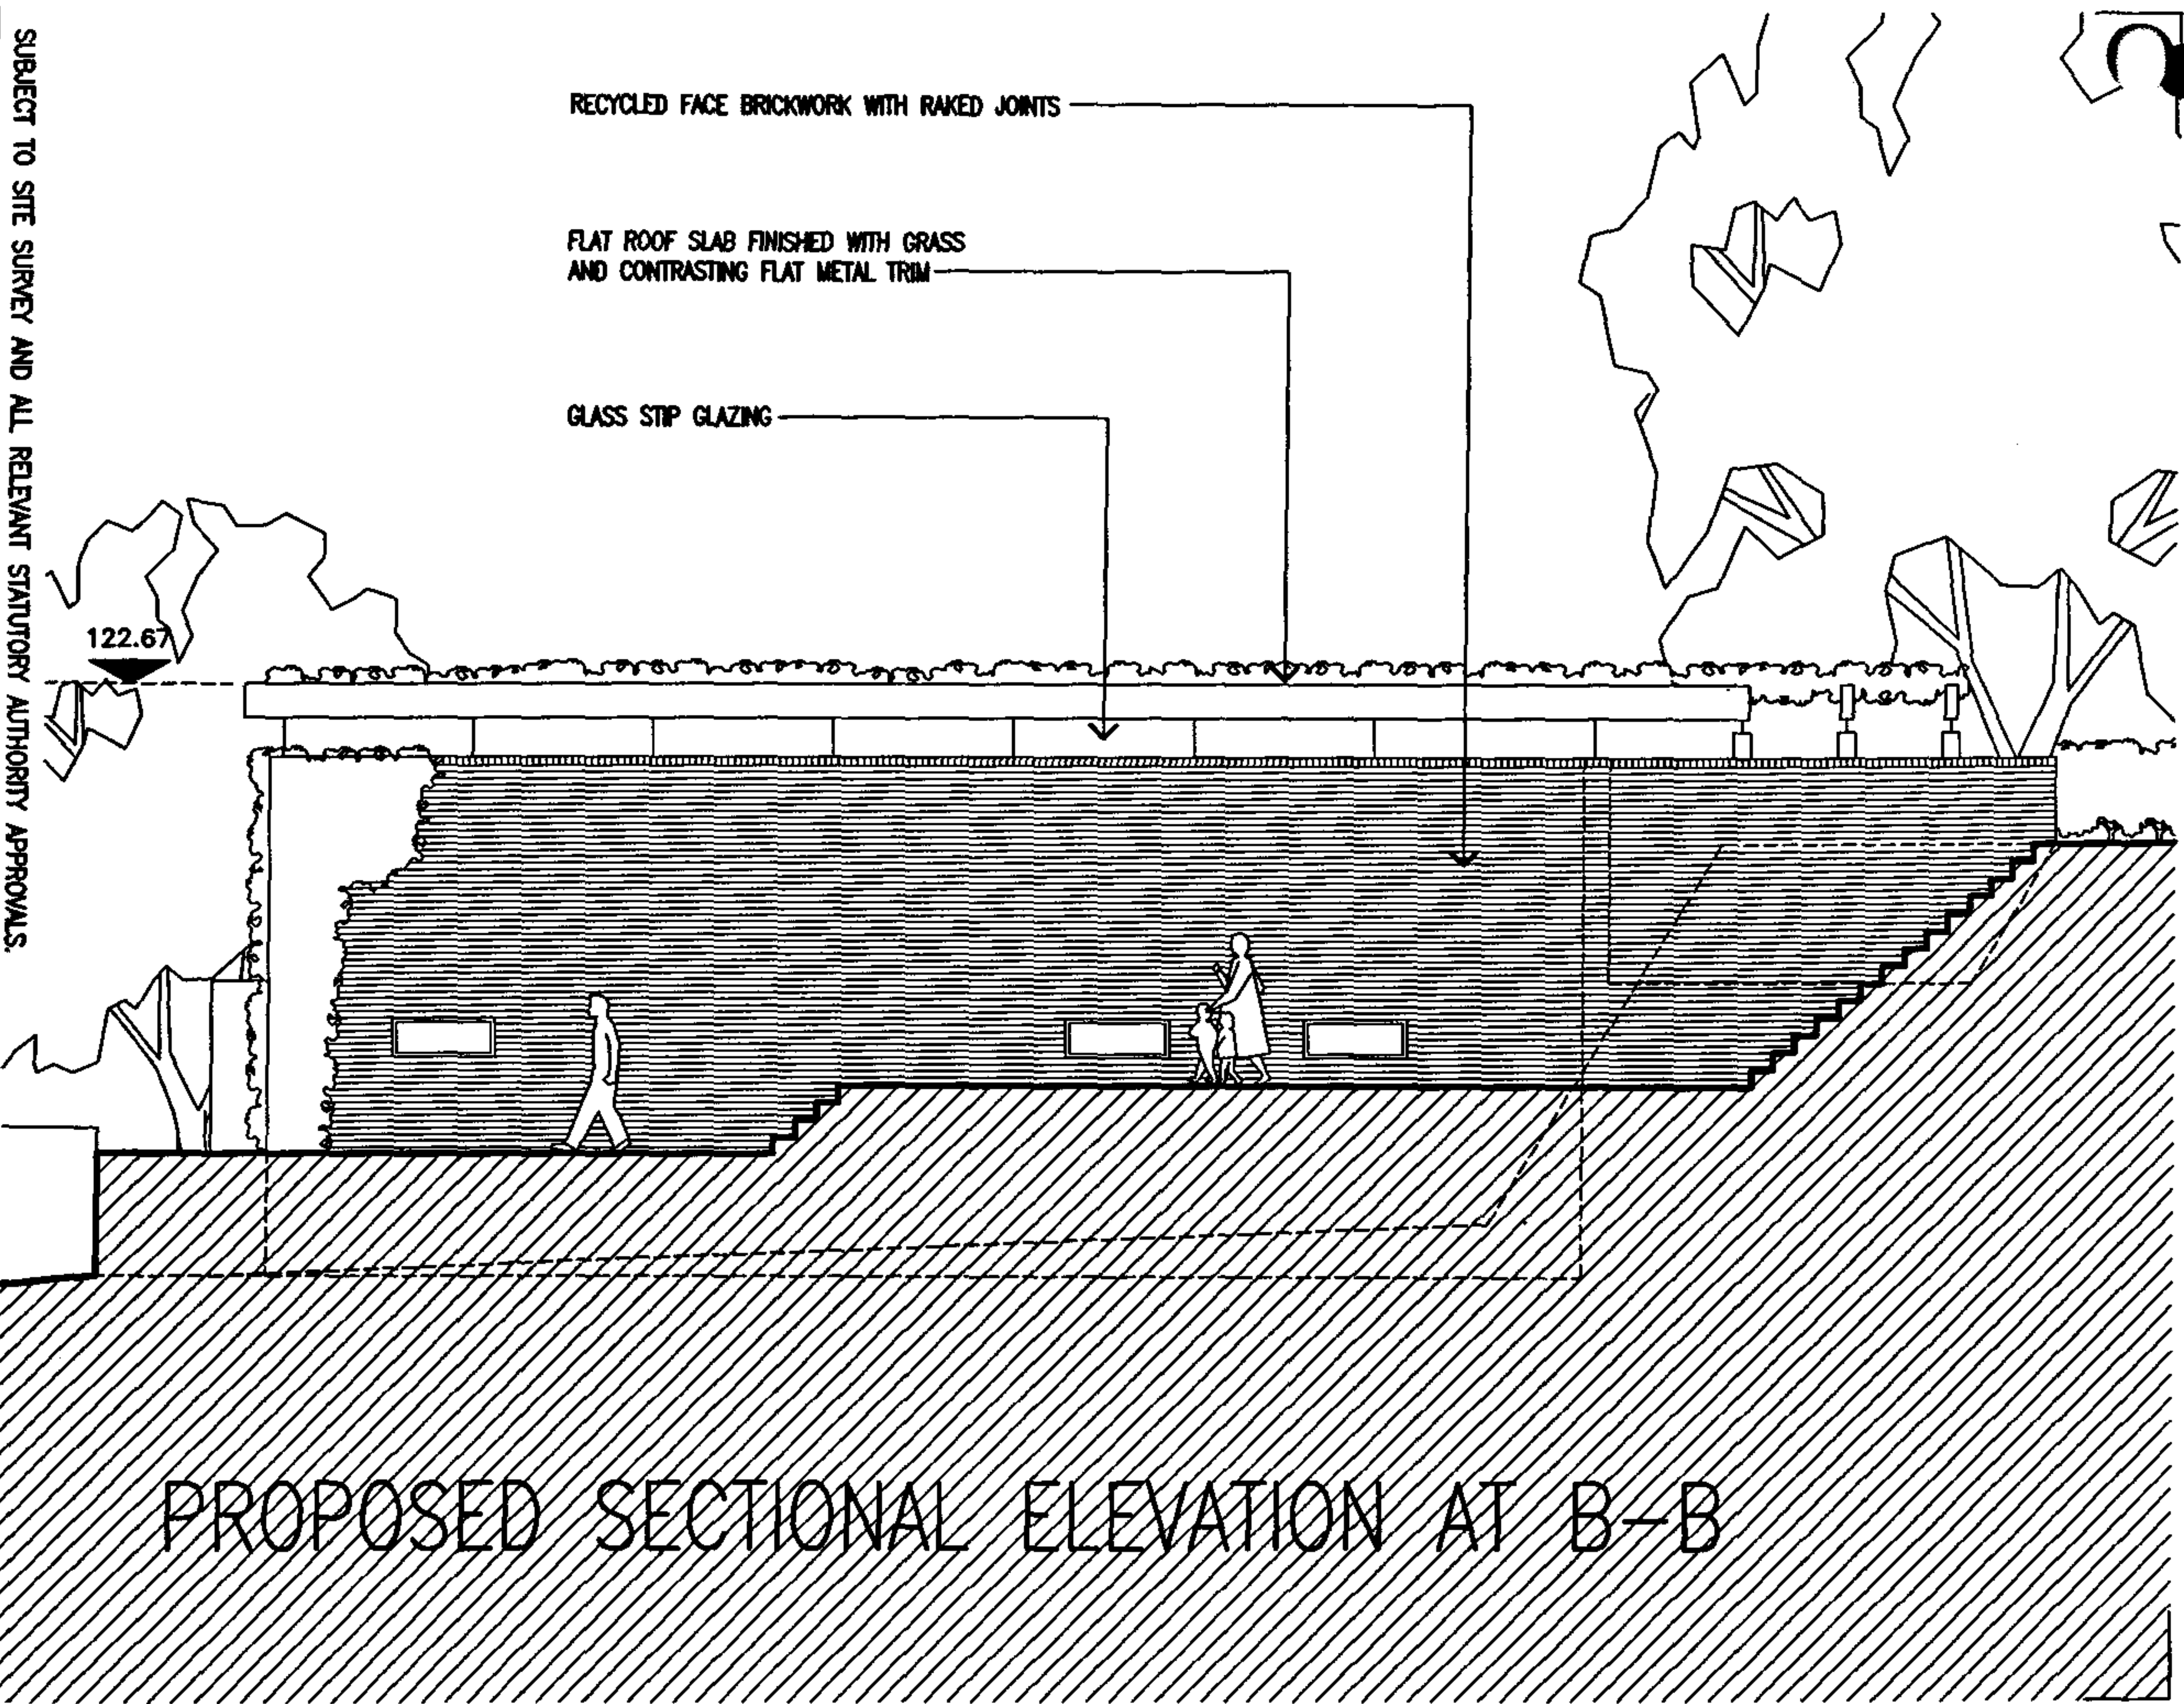

Keith Day Limited
CHARTERED ARCHITECTS
Unit L1 Temple Court Knight Road ME2 2LT
Tel: (01634) 287577 Fax: (01634) 287578

SUBJECT TO SITE SURVEY AND ALL RELEVANT STATUTORY AUTHORITY APPROVALS.

Project: **85A REDINGTON ROAD**

Job No: **3178**

Drawing: **PROPOSED SECTIONAL ELEVATION AT C-C**


Drawn: **211C**

Scale: **1:100**

Date: **03/08/2000**

Drawn: **DKC**

CAD Ref: **3178-211C.dwg**

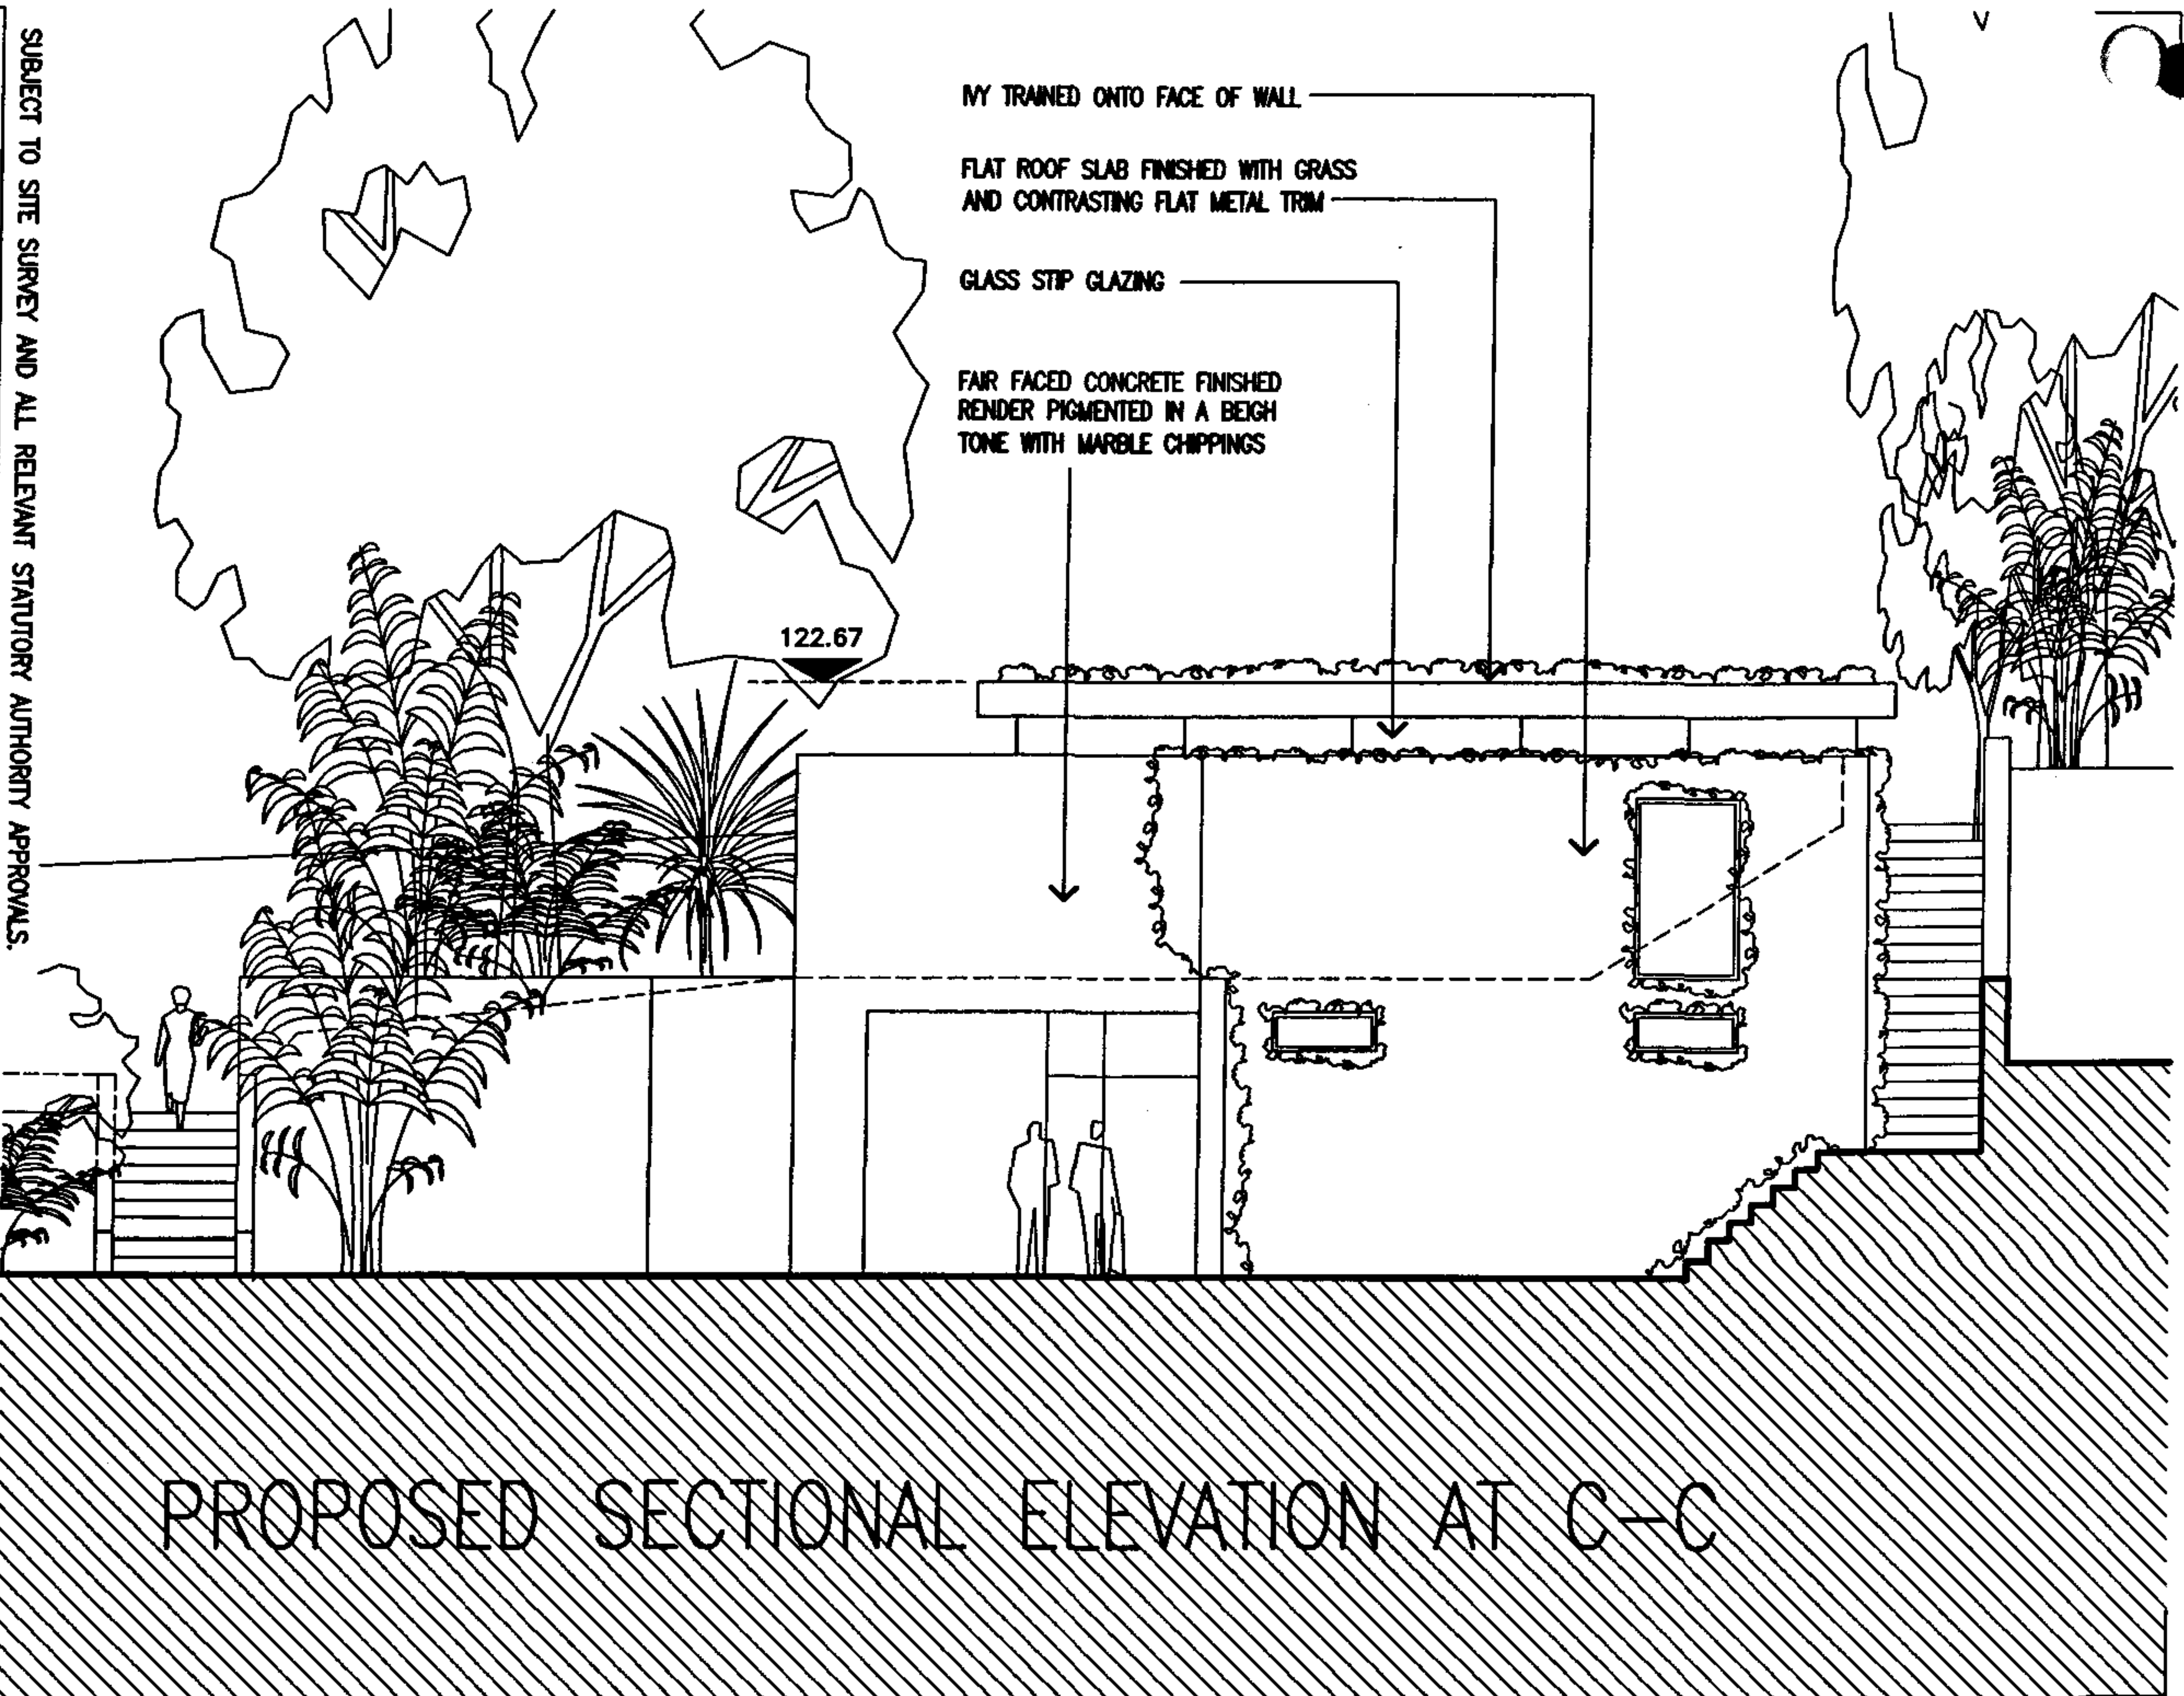


UNIT 11 Temple Court Knight Road MC2 2LT

Tel: (01634) 297577 Fax: (01634) 297578

CHARTERED ARCHITECTS

Keith Day Limited

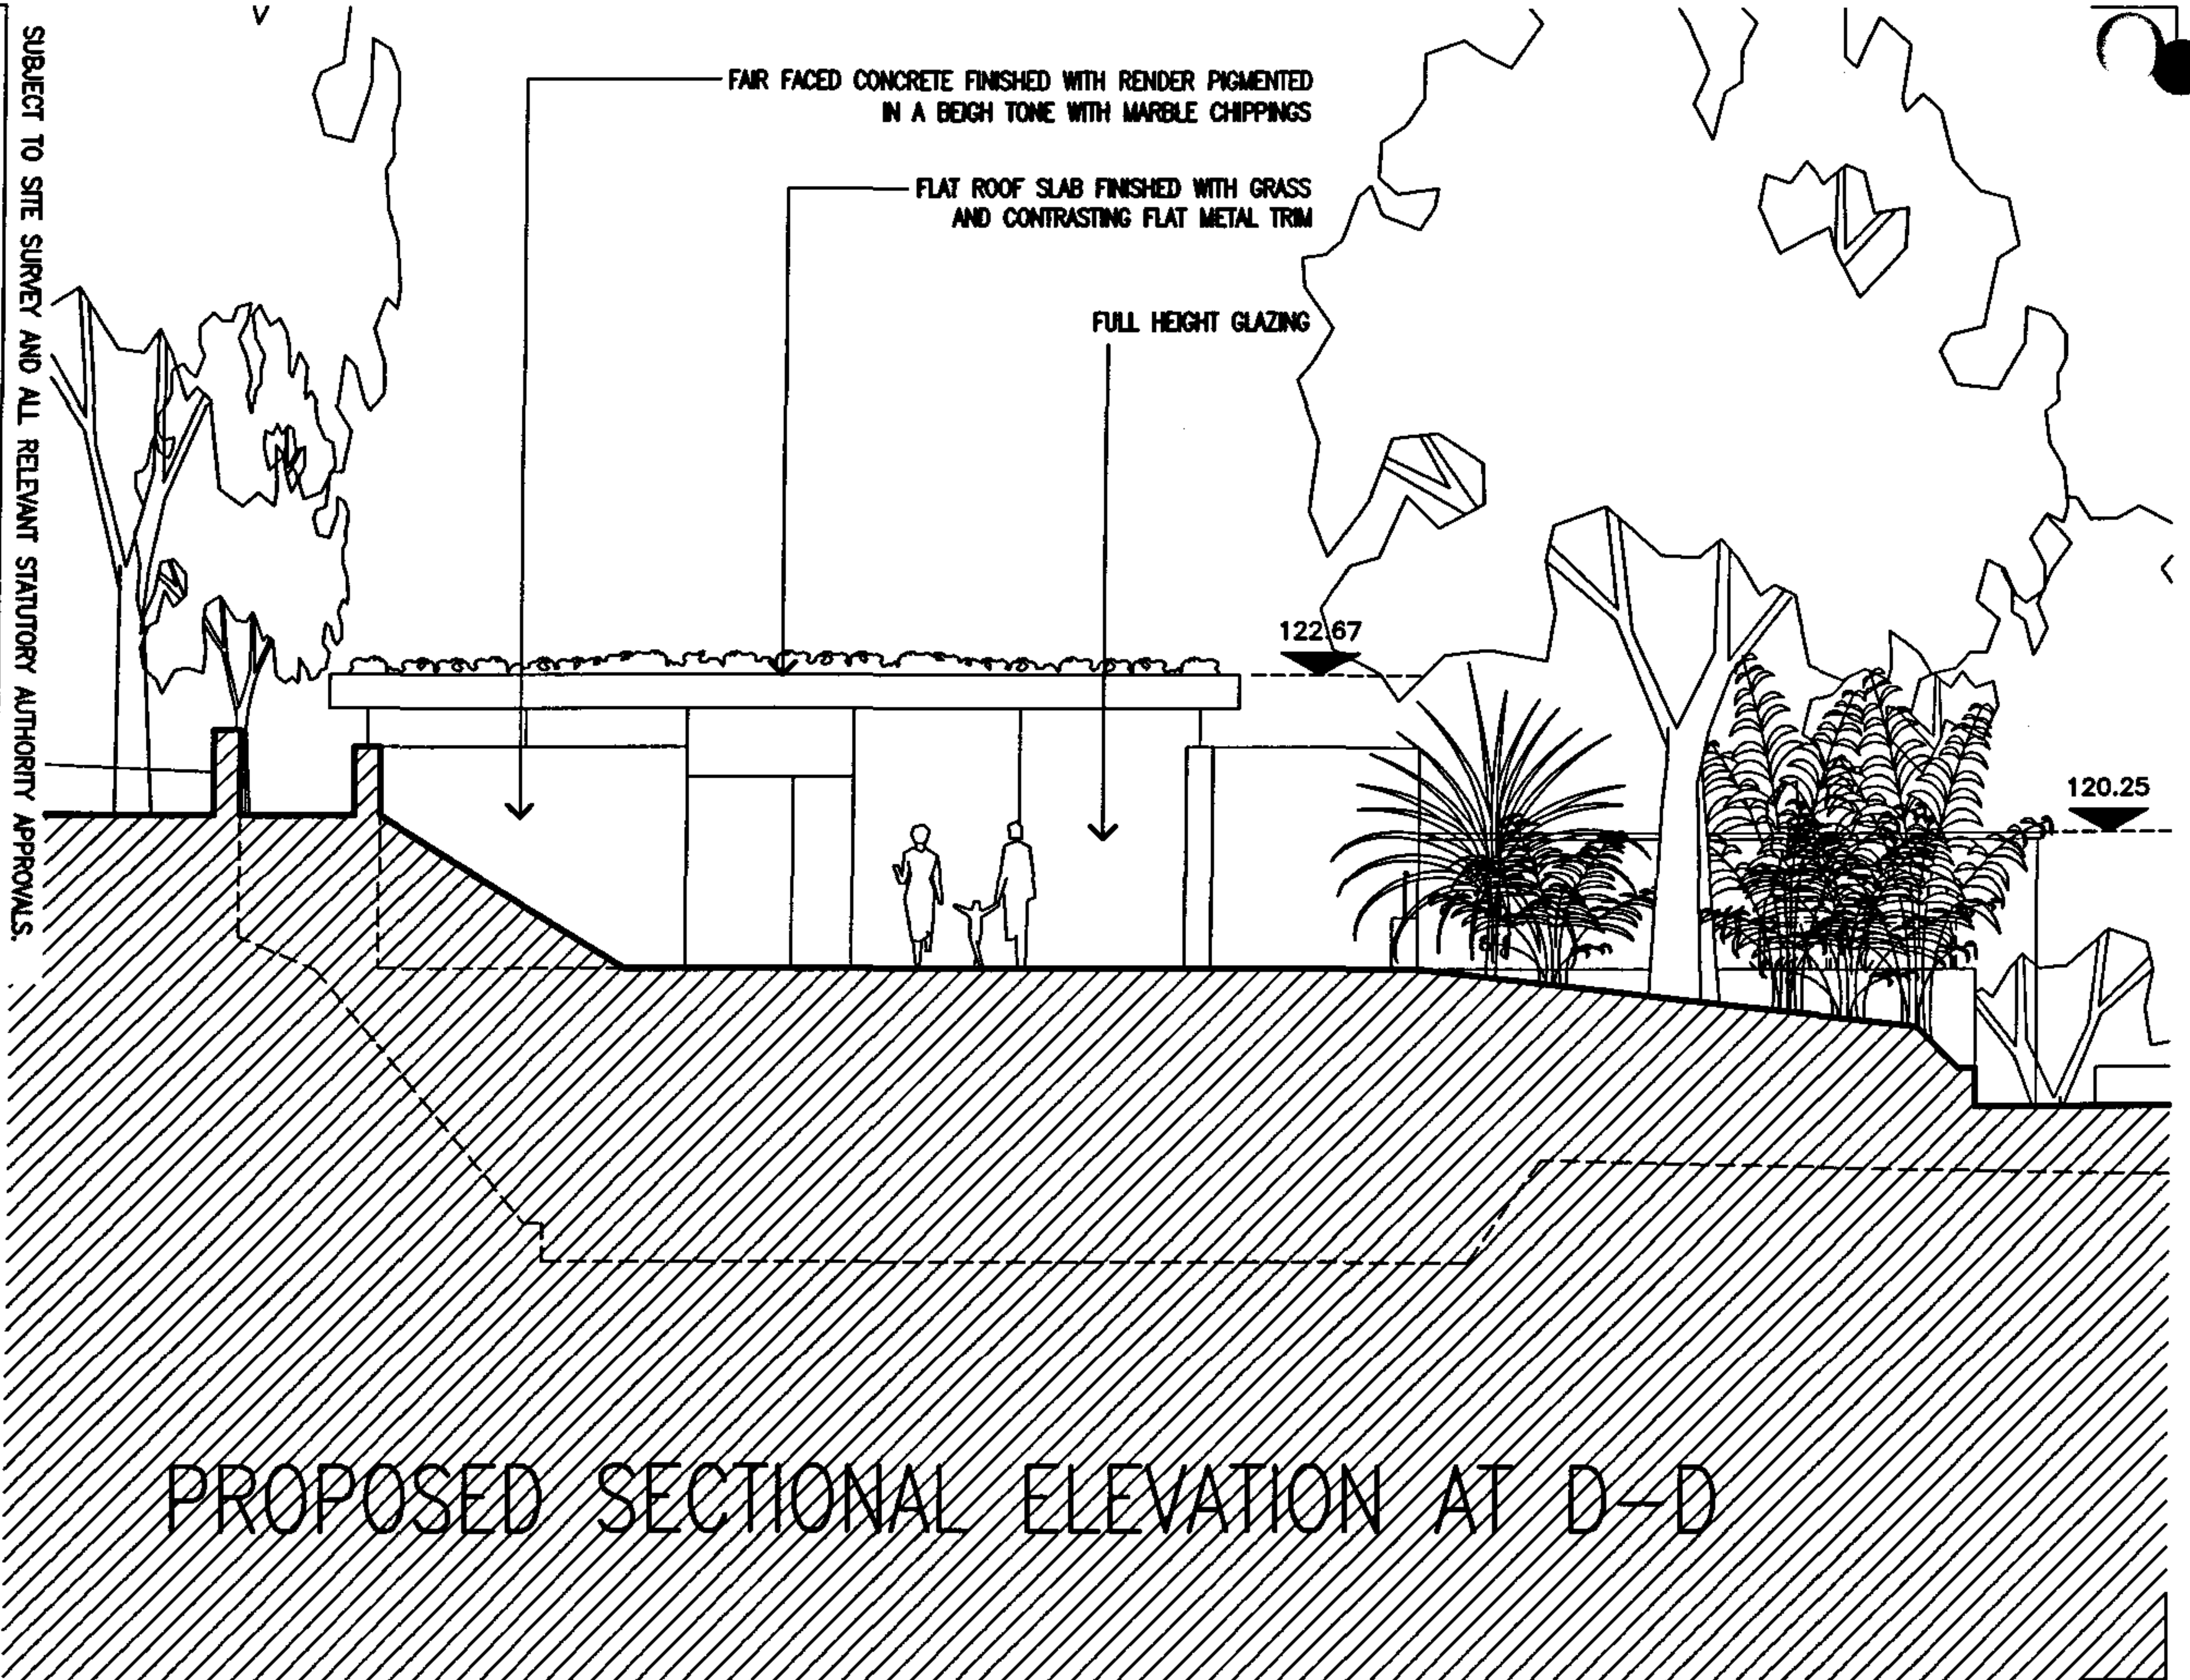

SUBJECT TO SITE SURVEY AND ALL RELEVANT STATUTORY AUTHORITY APPROVALS.

Project:	85A REDINGTON ROAD	Job No:	3178
Drawing:	PROPOSED SECTIONAL ELEVATION AT D-D	Dwg No:	212C
Scale:	1:100	Date:	03:08:2000
		Drawn:	DKC
		CD Ref:	3178-212C.dwg

Keith Day Limited
CHARTERED ARCHITECTS

Unit 11 Temple Court Knight Road ME2 2LT
Tel: (01834) 287577 Fax: (01834) 287578

Project:	85A REDINGTON ROAD			Job No:	3178
Drawing:	PROPOSED SECTIONAL AT E-E			Dwg No:	213C
Scale:	1:100	Date:	03:08:2000	Drawn:	DKC
				CAD File:	3178-213C.dwg


SUBJECT TO SITE SURVEY AND ALL RELEVANT STATUTORY AUTHORITY APPROVALS.



Keith Day Limited

CHARTERED ARCHITECTS

Unit L1 Temple Court Knight Road ME2 2LT
Tel: (01634) 297577 Fax: (01634) 297578

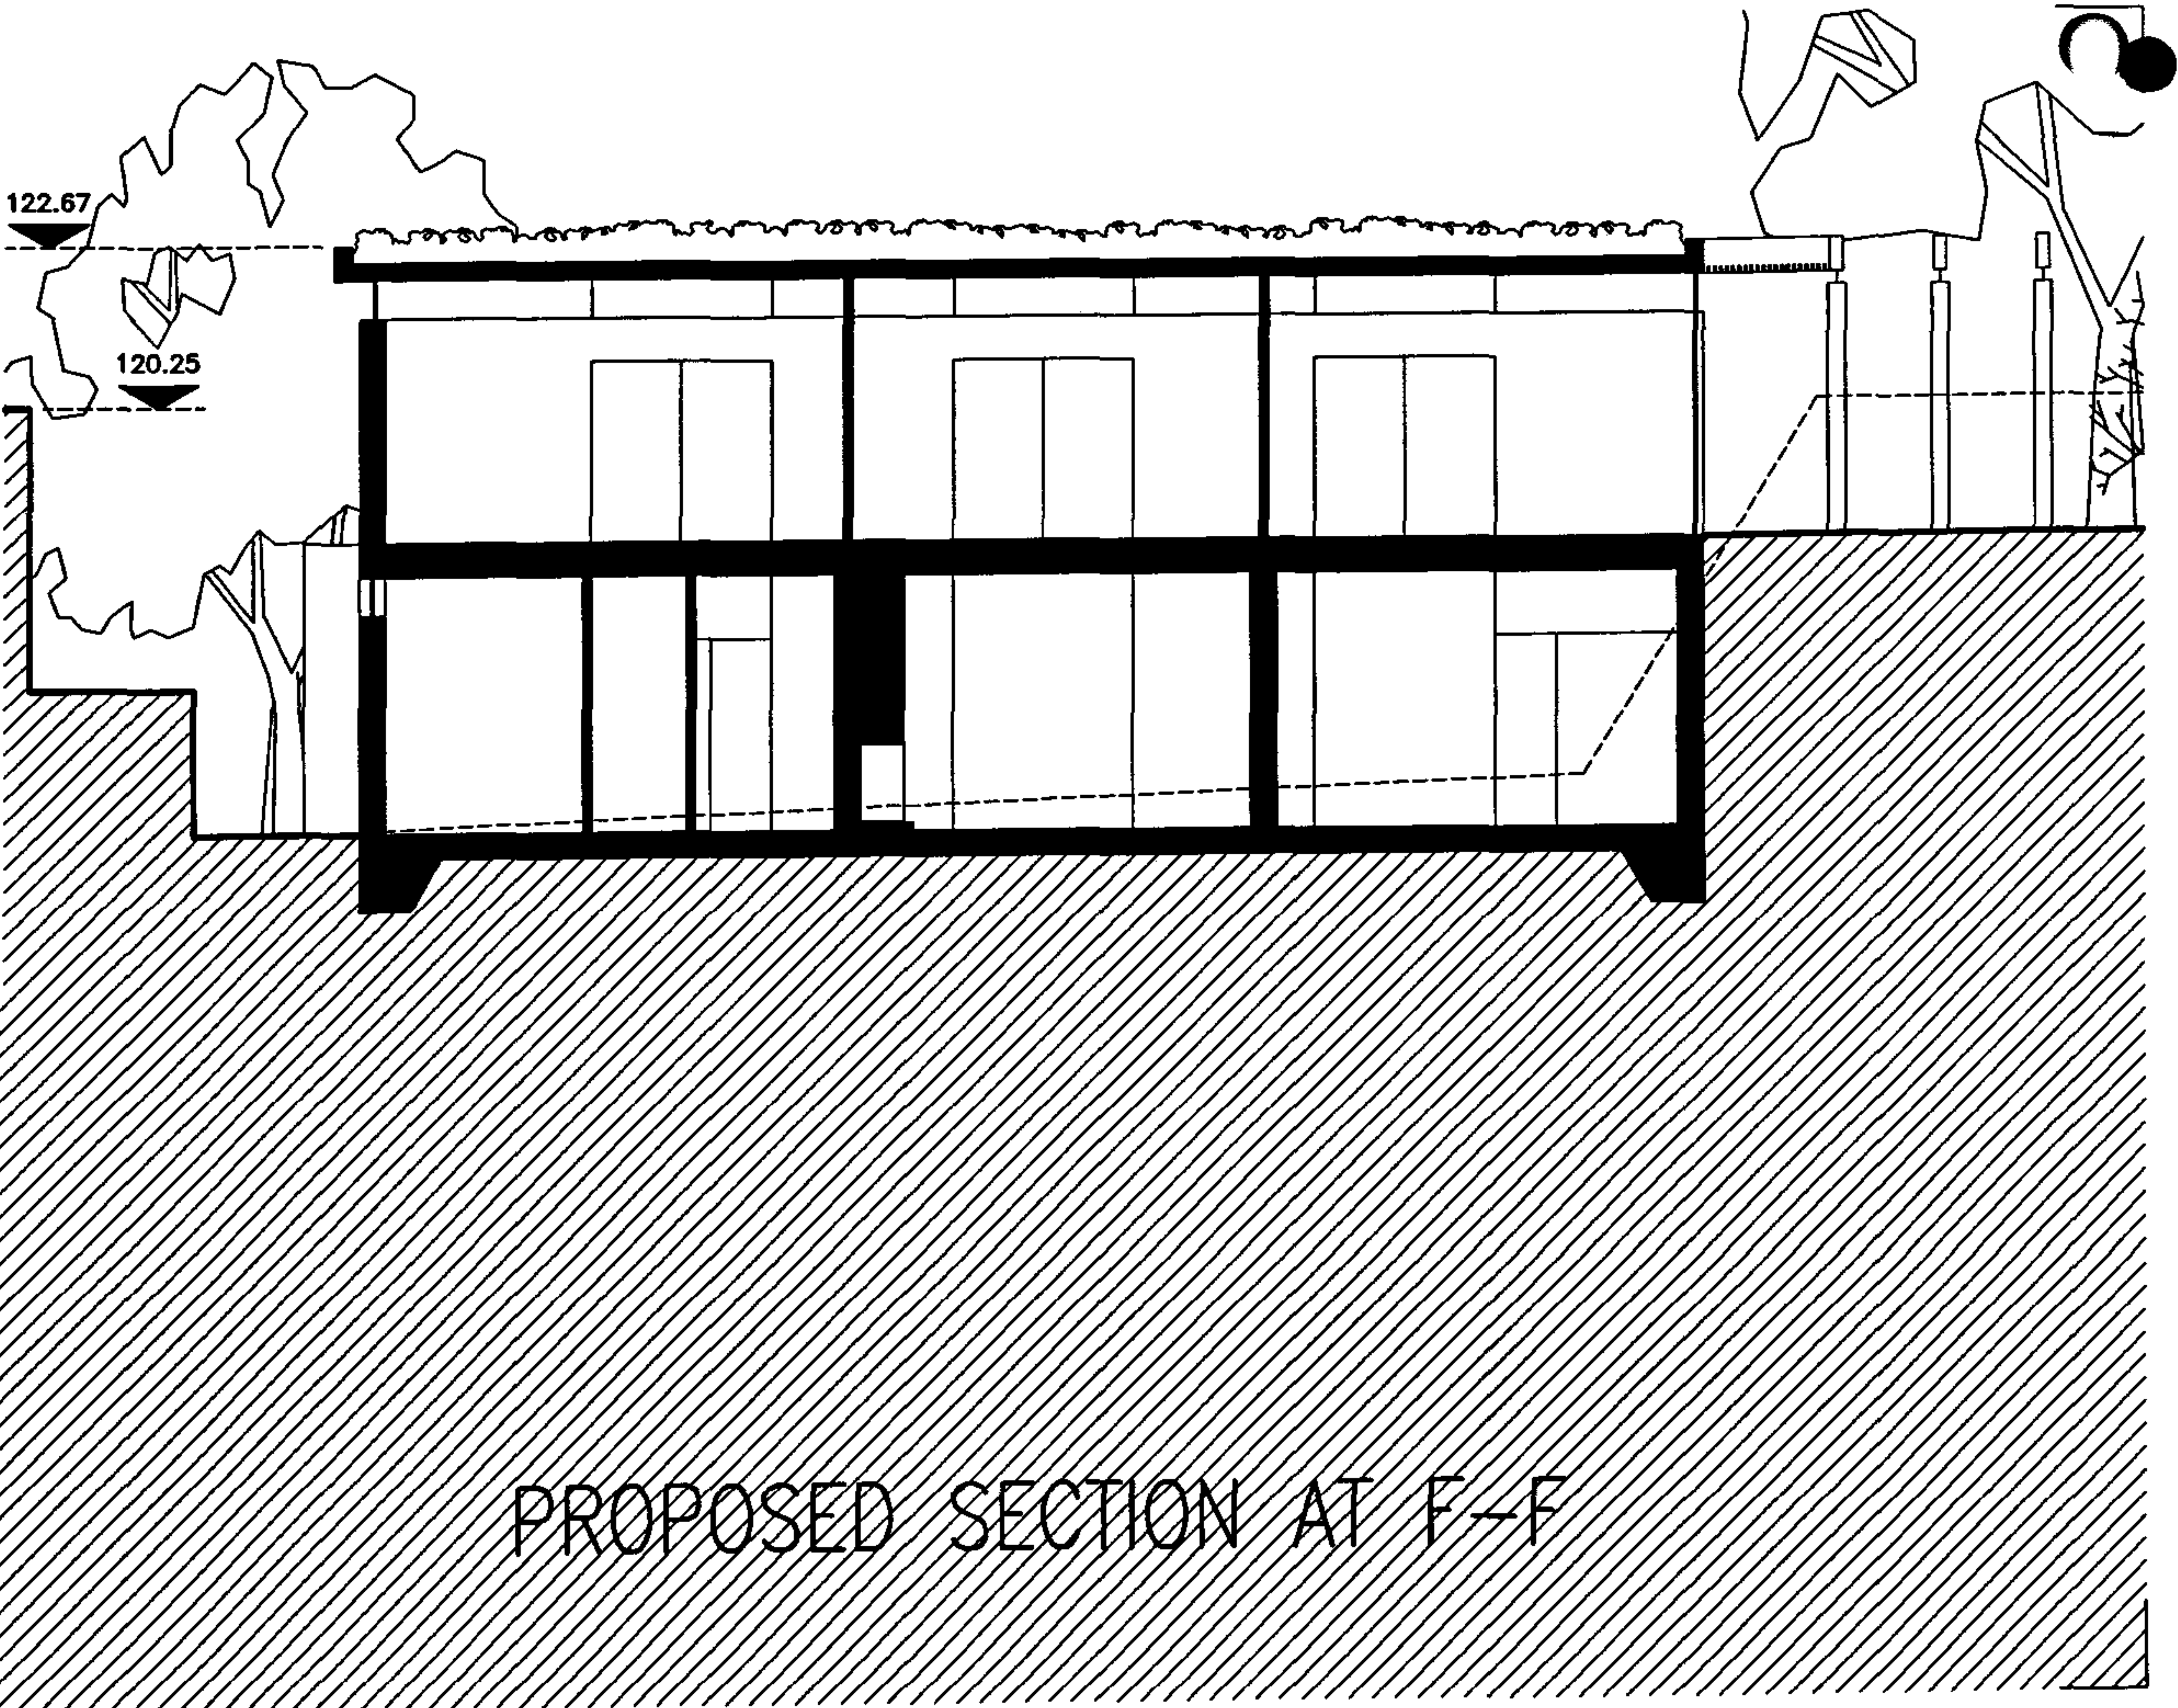

SUBJECT TO SITE SURVEY AND ALL RELEVANT STATUTORY AUTHORITY APPROVALS.

Project:	85A REDINGTON ROAD	Job No:	3178
Drawing:	PROPOSED SECTIONAL AT F-F	Dwg No:	214C
Scale:	1:100	Date:	03:08:2000
		Drawn:	DKC
		CAD Ref:	3178-214C.dwg

PROPOSED SECTION AT F-F

Keith Day Limited

CHARTERED ARCHITECTS

Unit L1 Temple Court Knight Road ME2 2LT
Tel: (01634) 297577 Fax: (01634) 297578