




222 archway road
 london n6 5ax
 t 0208 348 8411
 f 0208 348 7411
 2 of 17

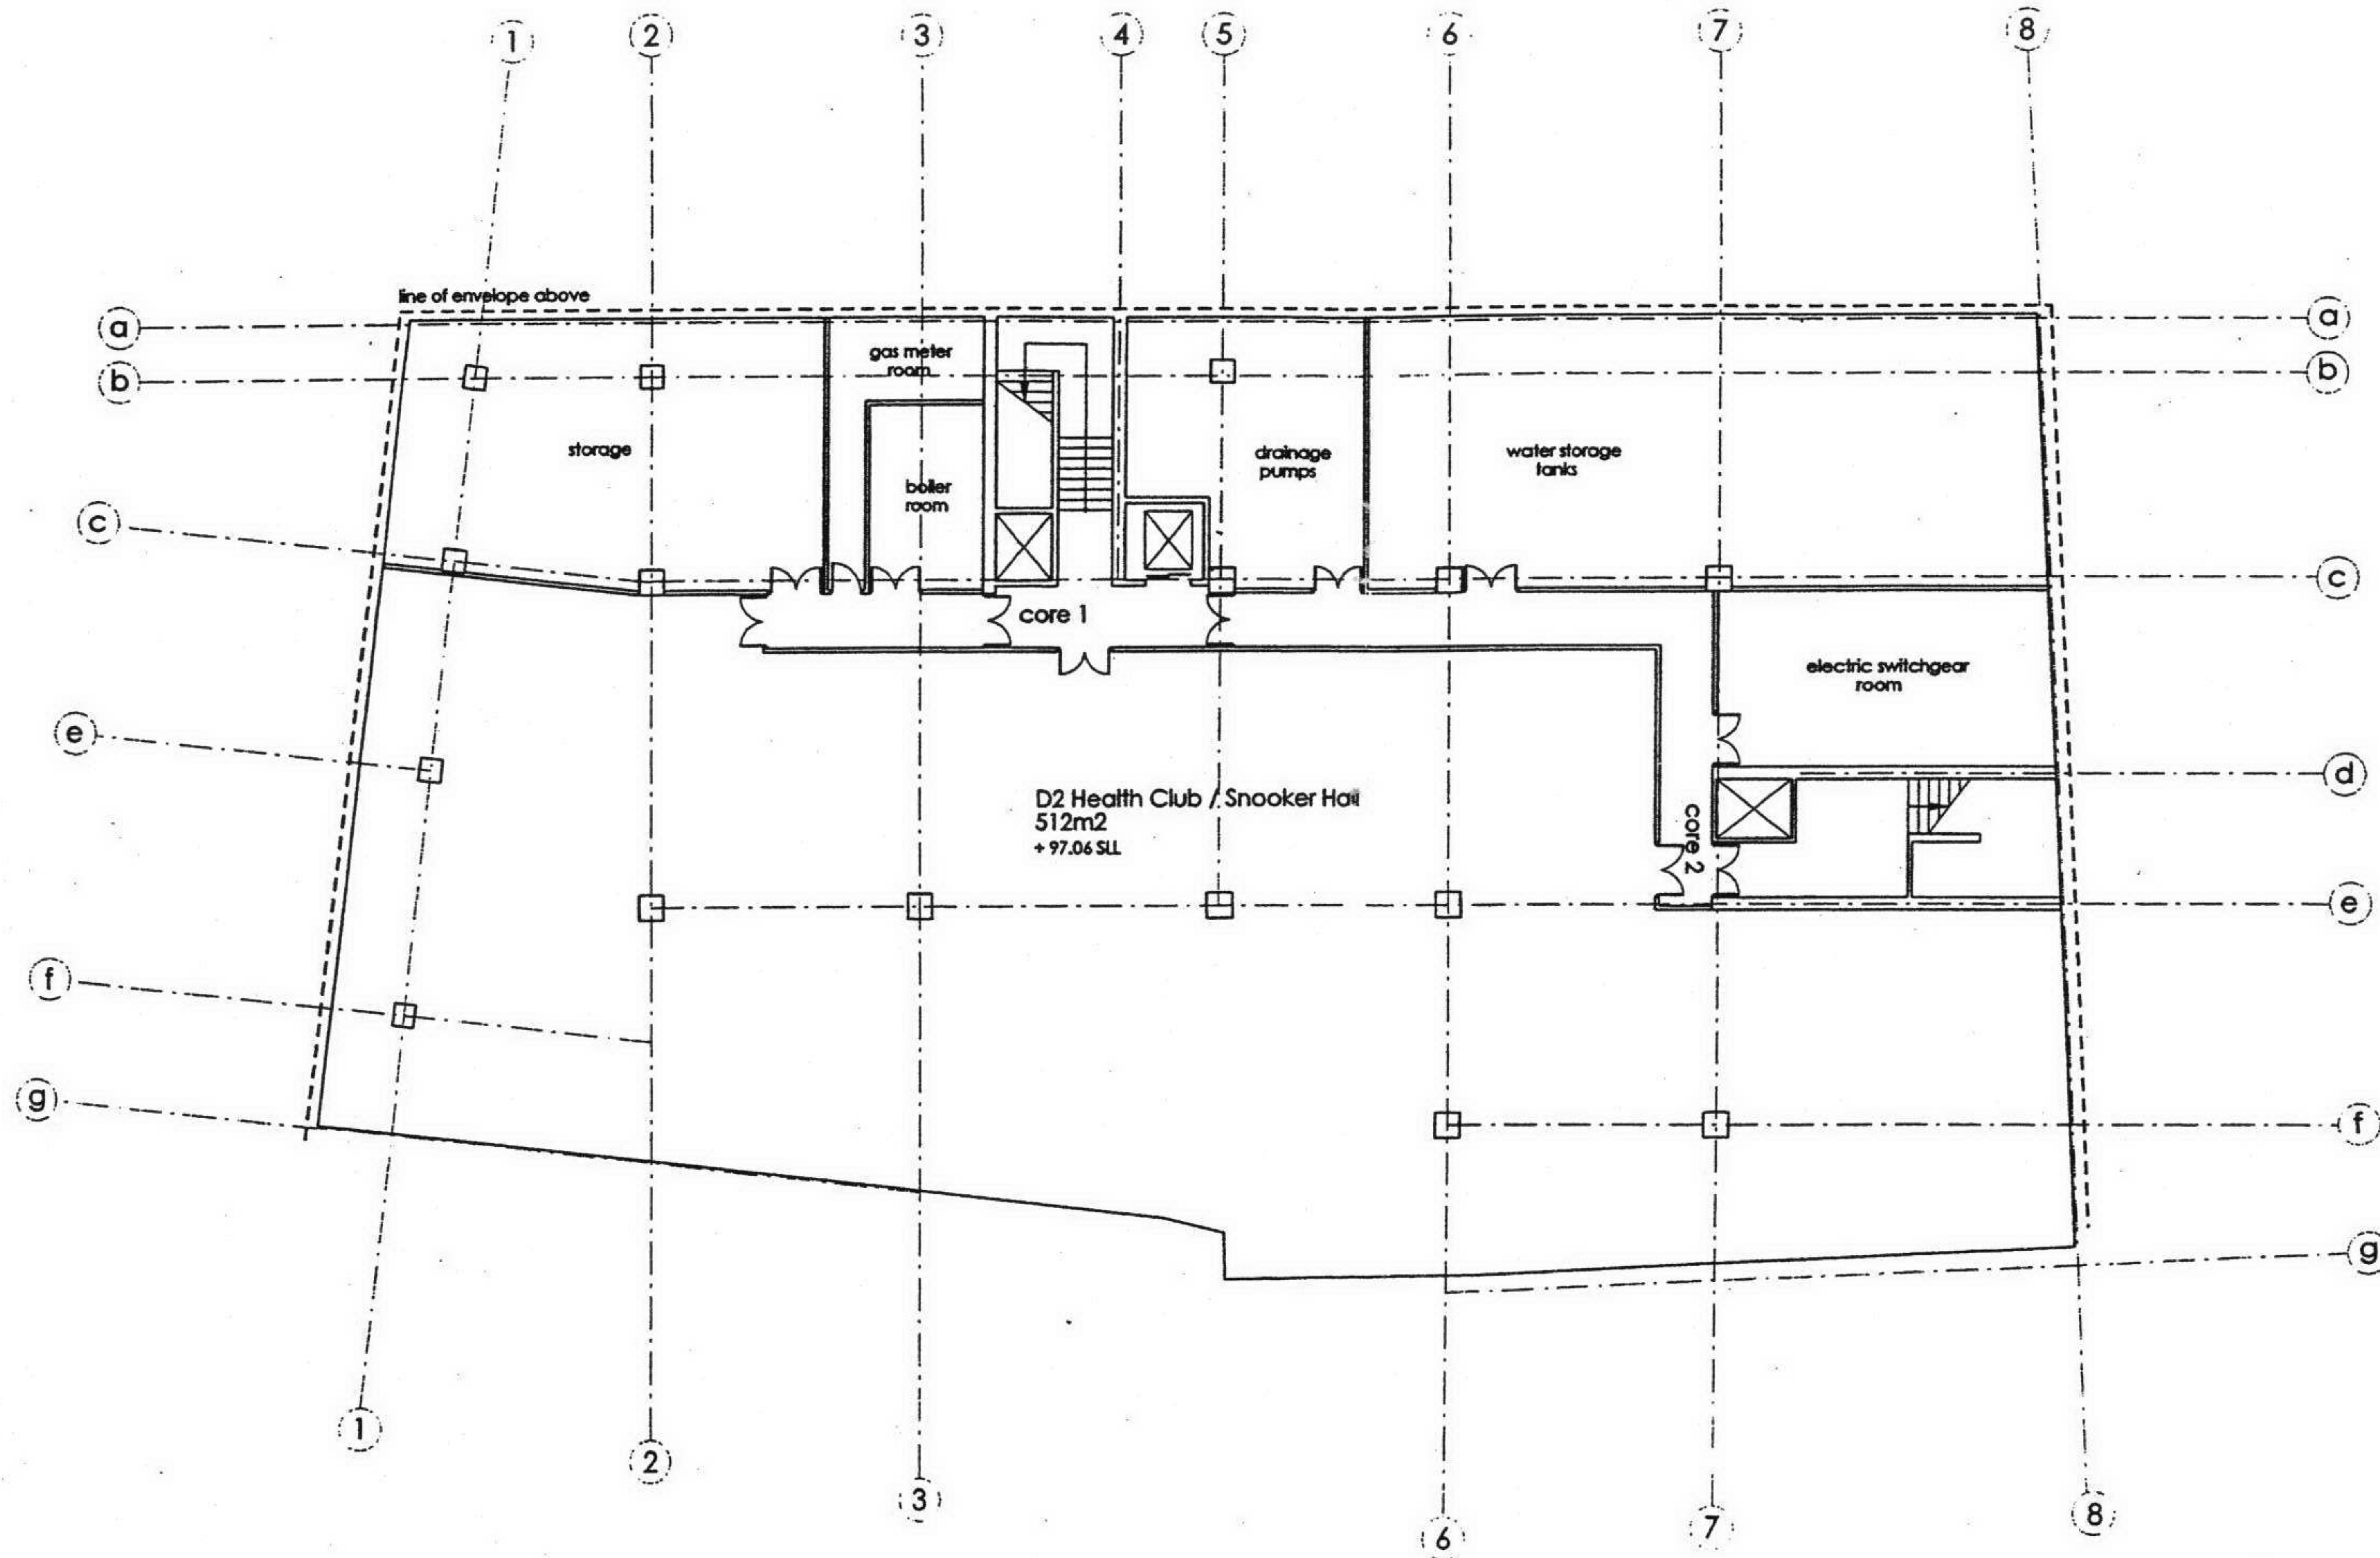

papa

revision	date
34a - 36 kilburn high street london nw6	
project title	
scheme layout lower ground	
drawing title	
client wickston ltd.	
scale 1:200@A3	feb:03 date
drg.no. 0202_91_201	revision

cad.ref. H:\drawings_0202_plans_proposed lower ground.dgn
 H:\drawings_0202_plans_proposed grid.dgn


notes:
 do not scale the drawing.
 all dimensions must be checked on site
 papa architects are to be informed of
 any discrepancies prior to construction.
 the drawing and any of the details
 therein remain the copyright of
 papa architects ltd.

papa architects ltd
 23 JAN 2004
 PLANNING APPROVED

11 of 17
 222 archway road
 london n6 5ax
 t 0208 348 8411
 f 0208 348 7411

papa architects ltd

KILBURN HIGH ROAD

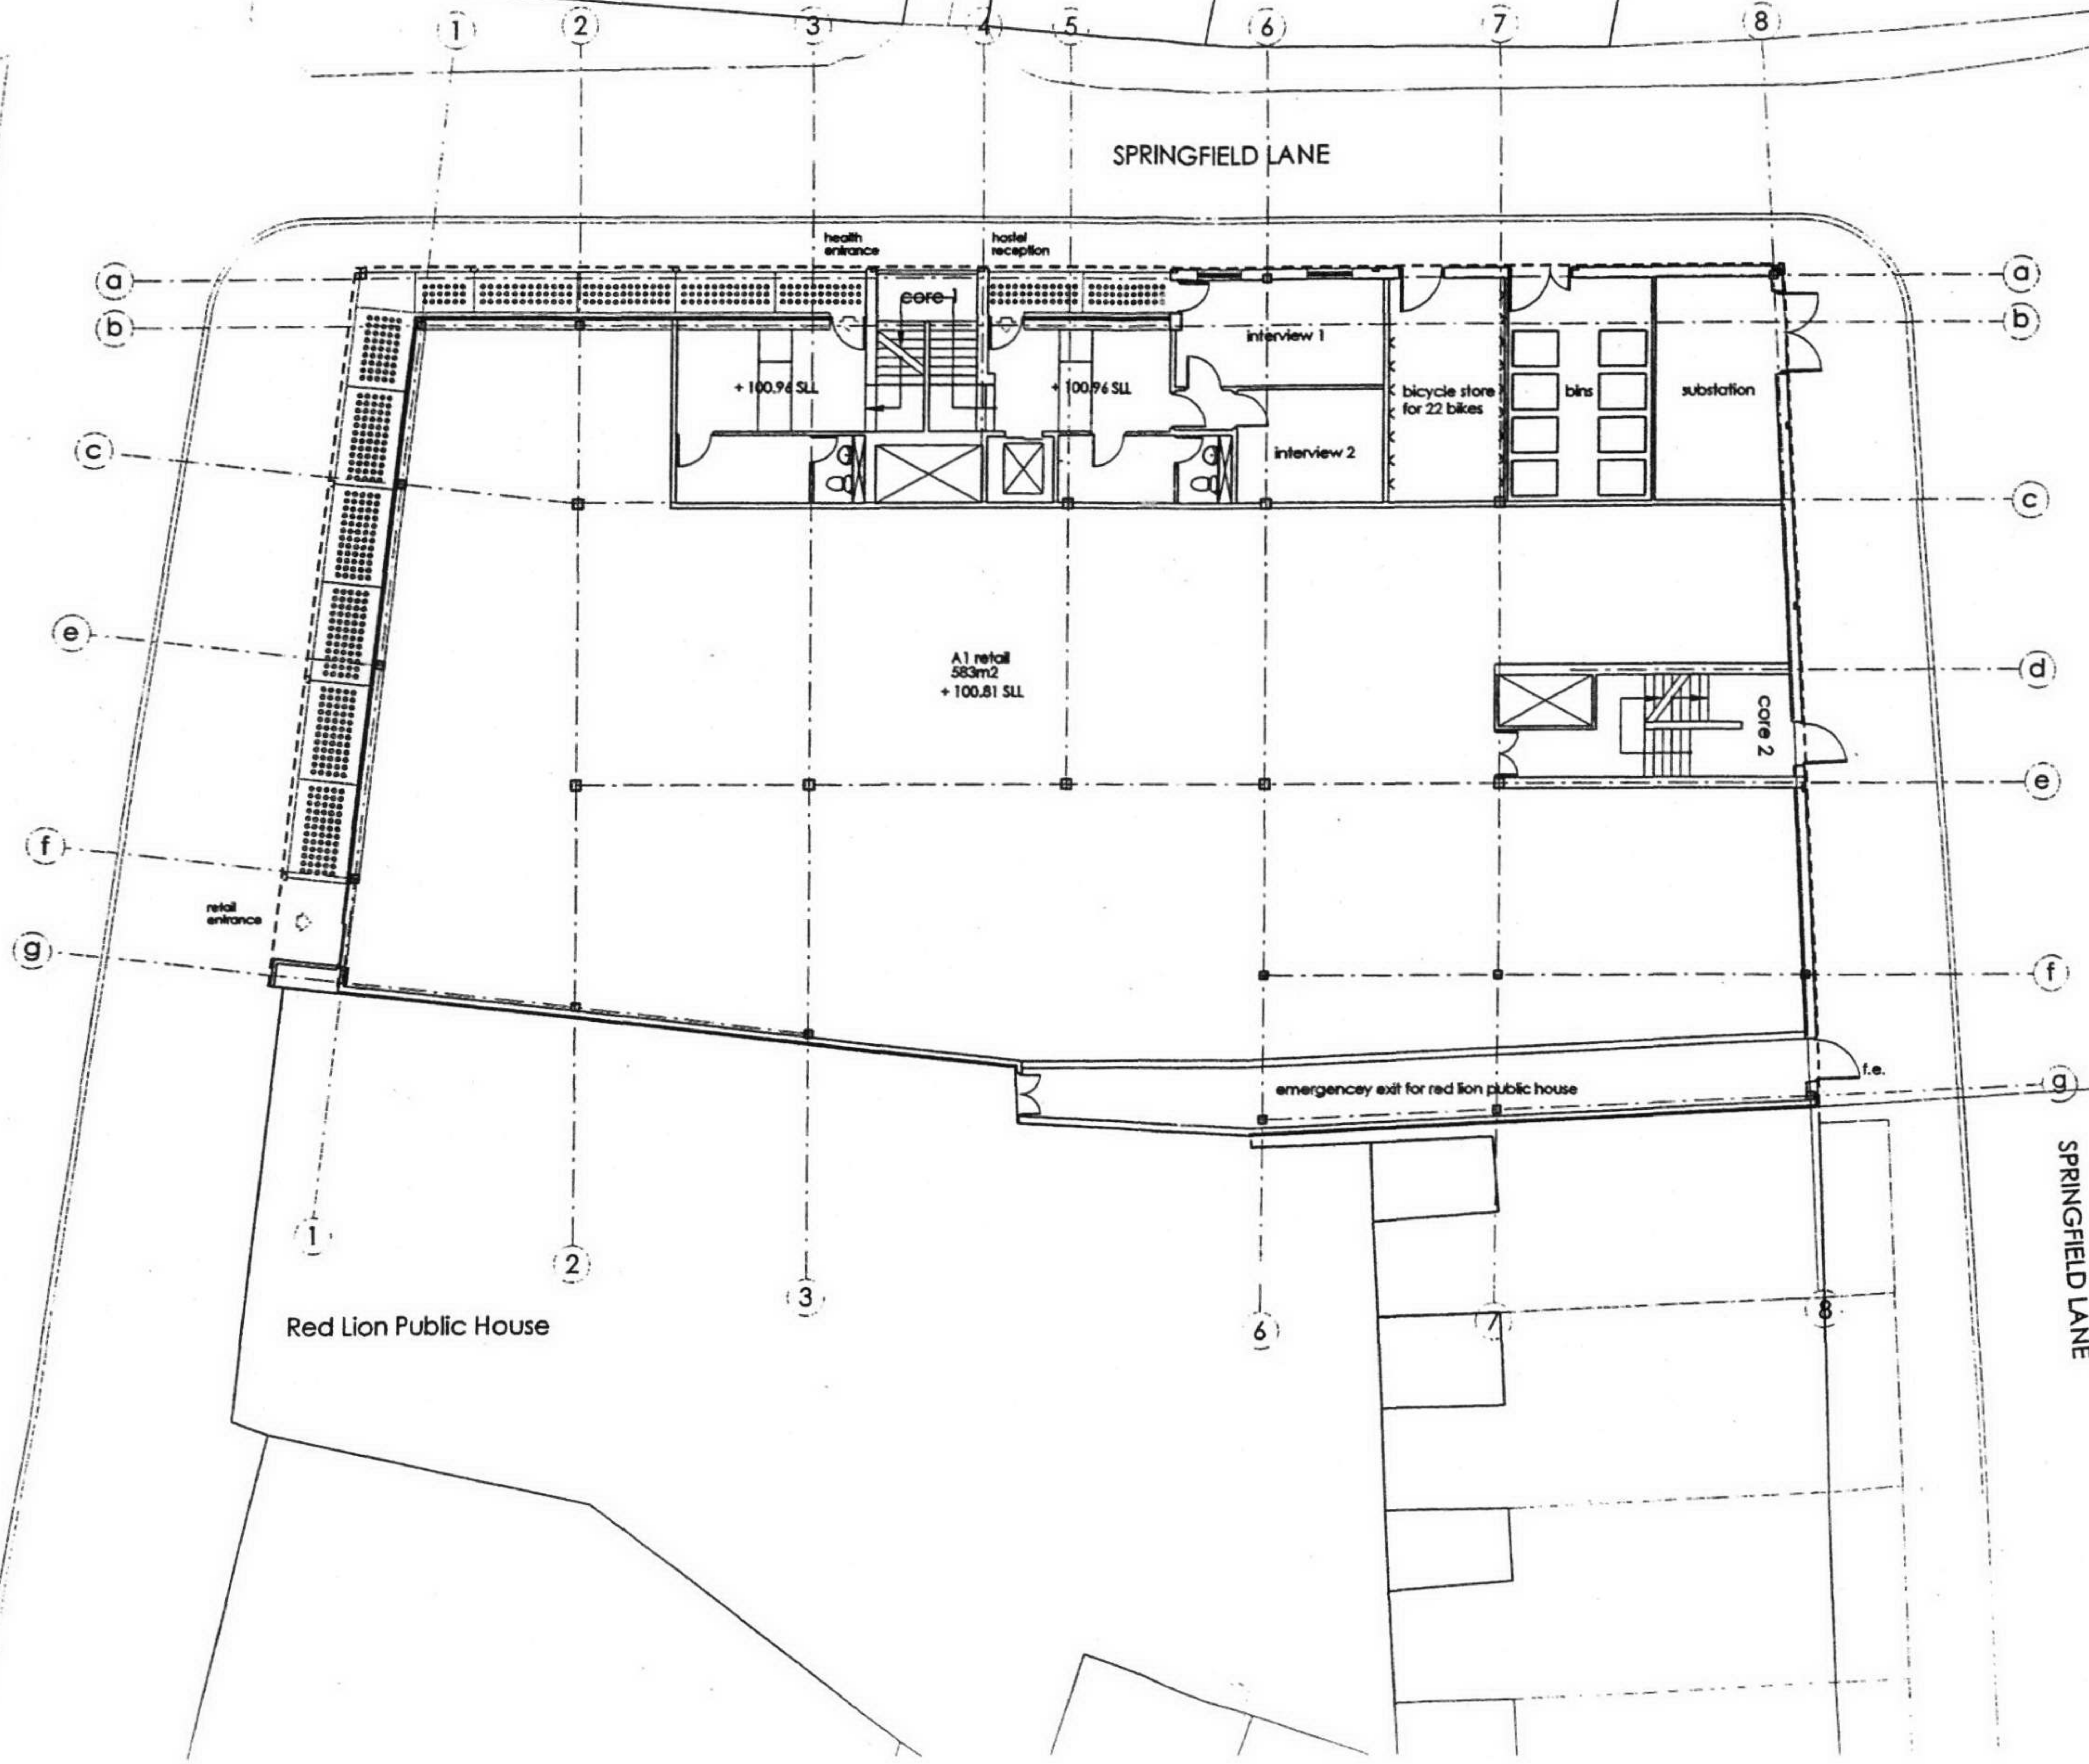

A - 216: Interview rooms shown adjacent to hostel reception/entrance: retail layout revised 07.03

revision	date
34a - 36 kilburn high street london nw6	
project title	
scheme layout ground	
drawing title	
client wickston ltd.	
scale 1:200@A3 feb:03	date
drg.no. 0202_sk_36	revision


cad.ref. H:\drawing_0202_plant_proposed ground.dgn
 H:\drawing_0202_plant_proposed grid.dgn

notes:
 do not scale the drawing.
 all dimensions must be checked on site
 papa architects are to be informed of
 any discrepancies prior to construction.
 the drawing and any of the details
 therein remain the copyright of
 papa architects ltd.

papa architects ltd
 23 JAN 2004
 PLANNING APPROVED

222 archway road
 london n6 5ax
 t 0208 348 8411
 f 0208 348 7411

papa architects ltd

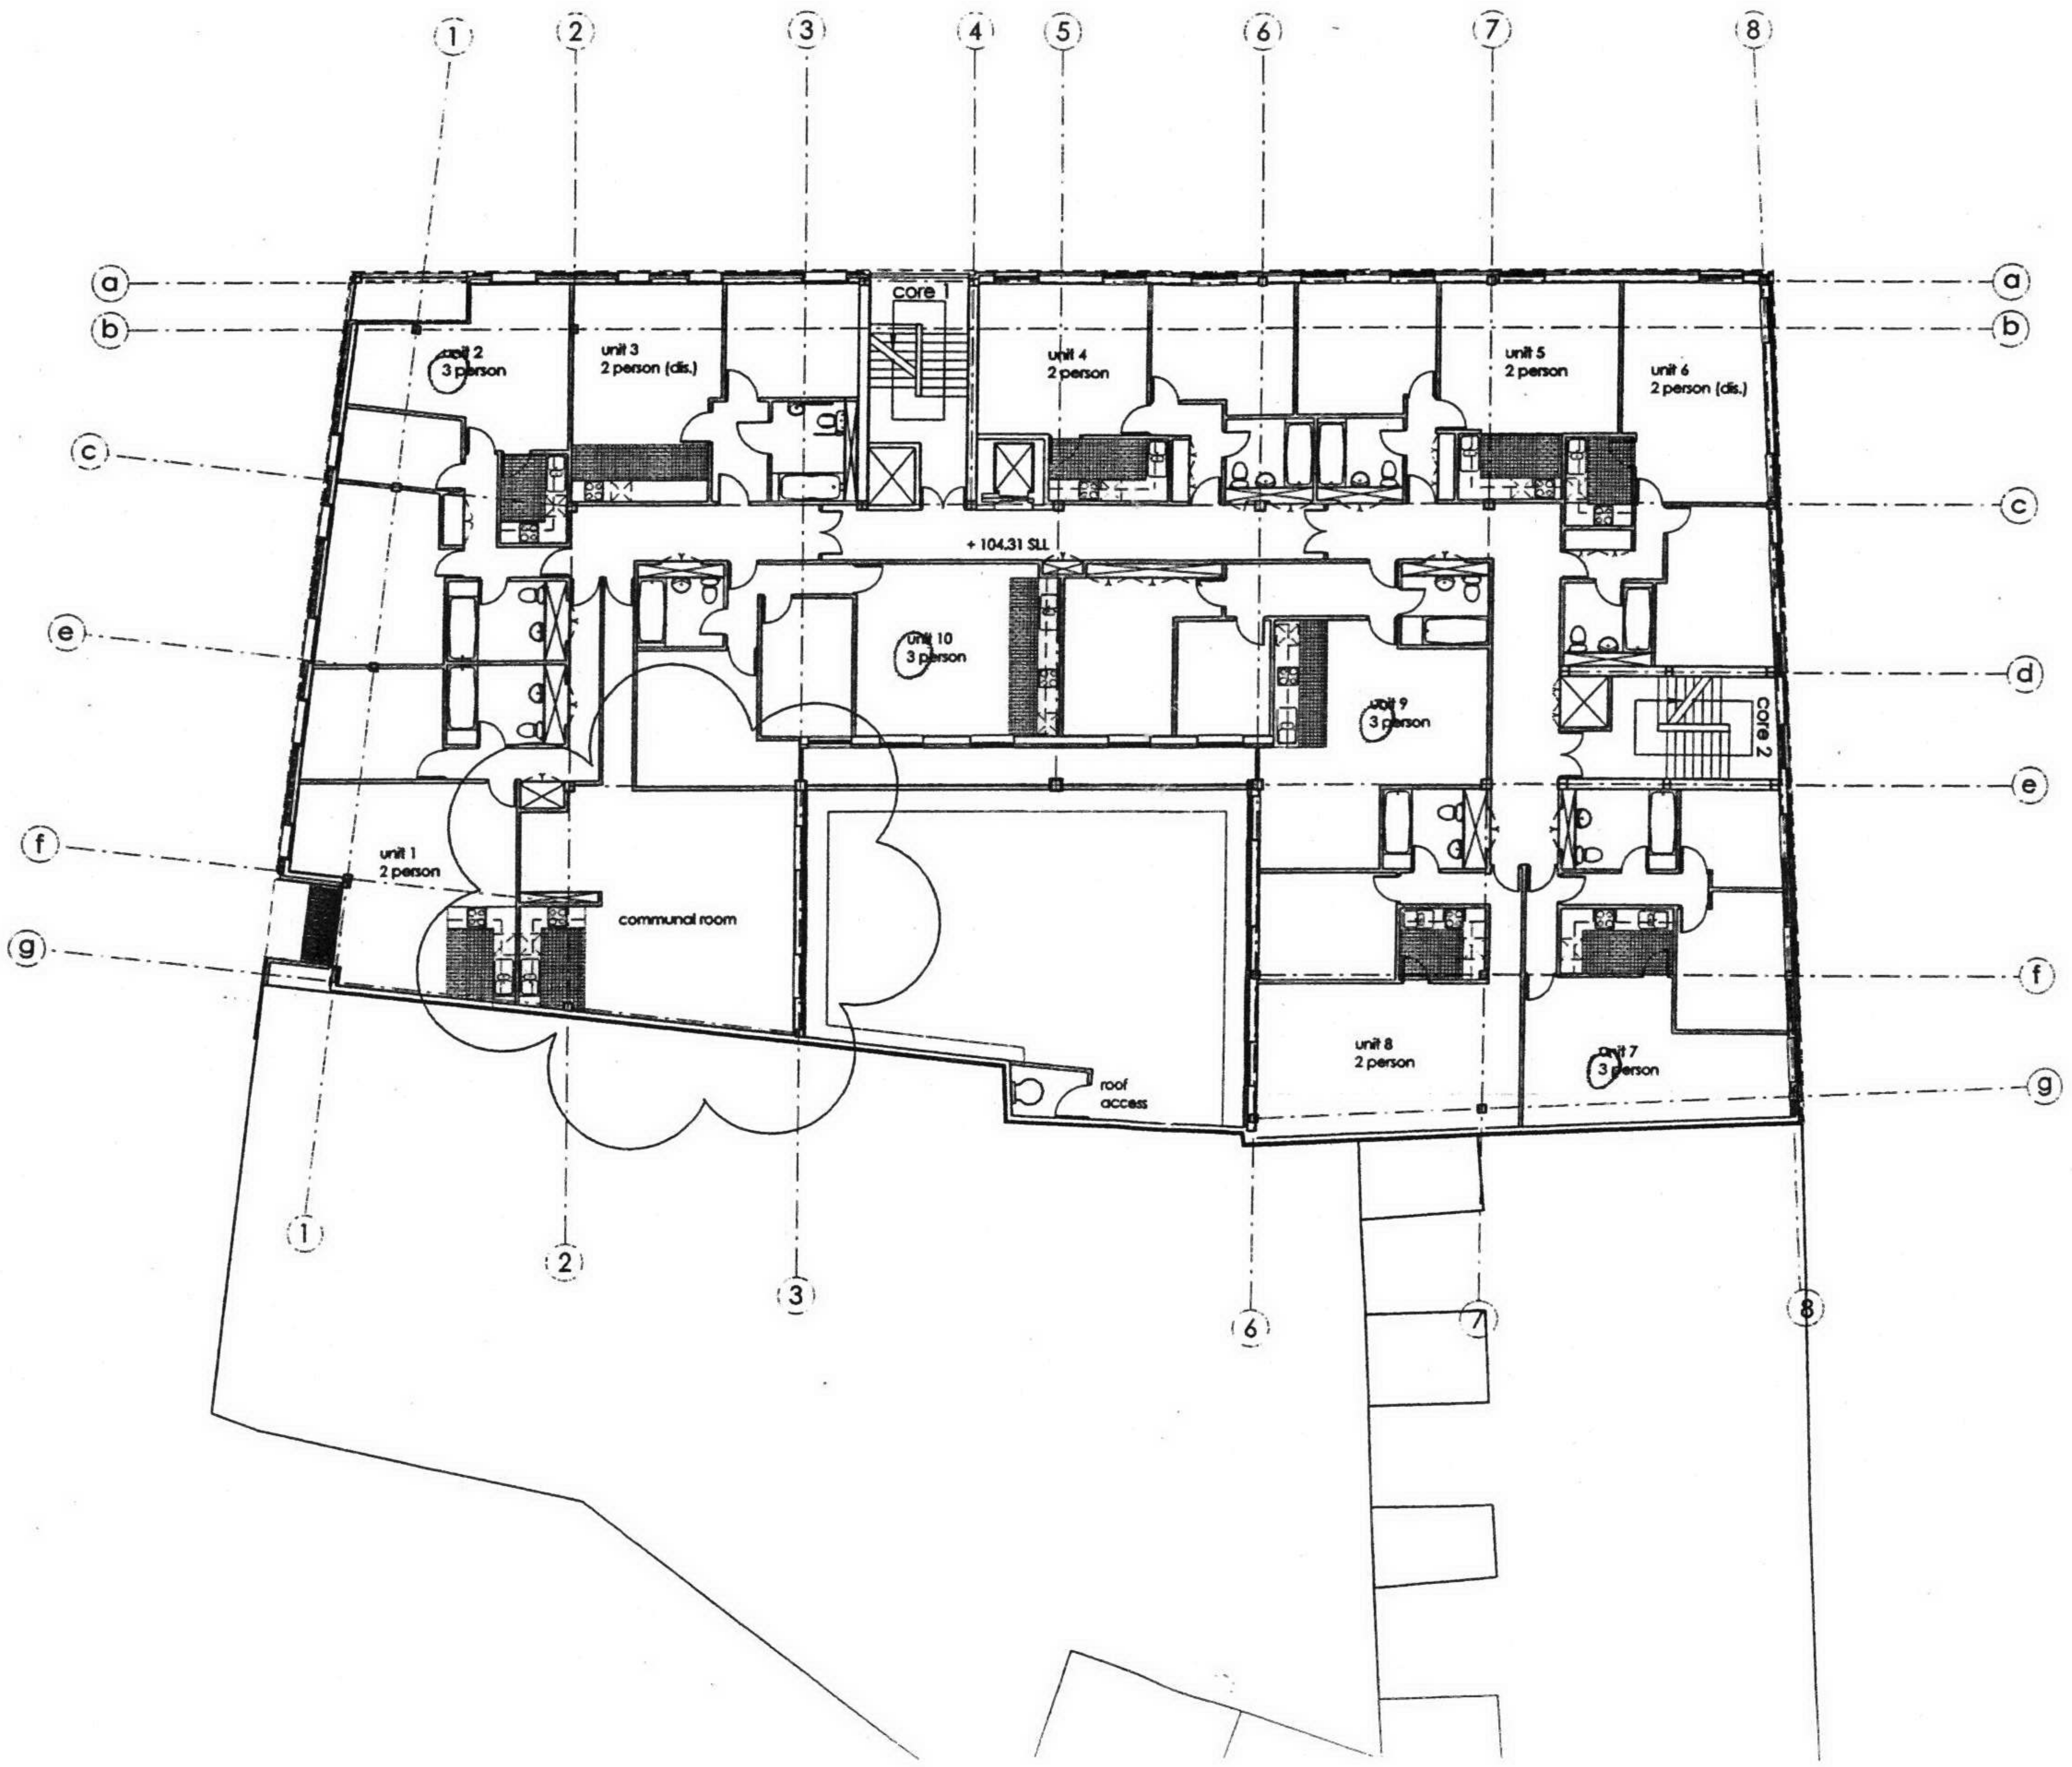


A: unit 11 amended to show communal room 07/03

revision	date
34a - 36 kilburn high street london nw6	
project title	
scheme layout first floor	
drawing title	
client wickston ltd.	
scale 1:200@A3 feb:03 date	
drg.no. 0202_91_203 A revision	

cad.ref. H:\drawings_0202_plans_proposed first.dgn
 H:\drawings_0202_plans_proposed grid.dgn

notes:
 do not scale the drawing.
 all dimensions must be checked on site
 papa architects are to be informed of
 any discrepancies prior to construction.
 the drawing and any of the details
 therein remain the copyright of
 papa architects ltd.

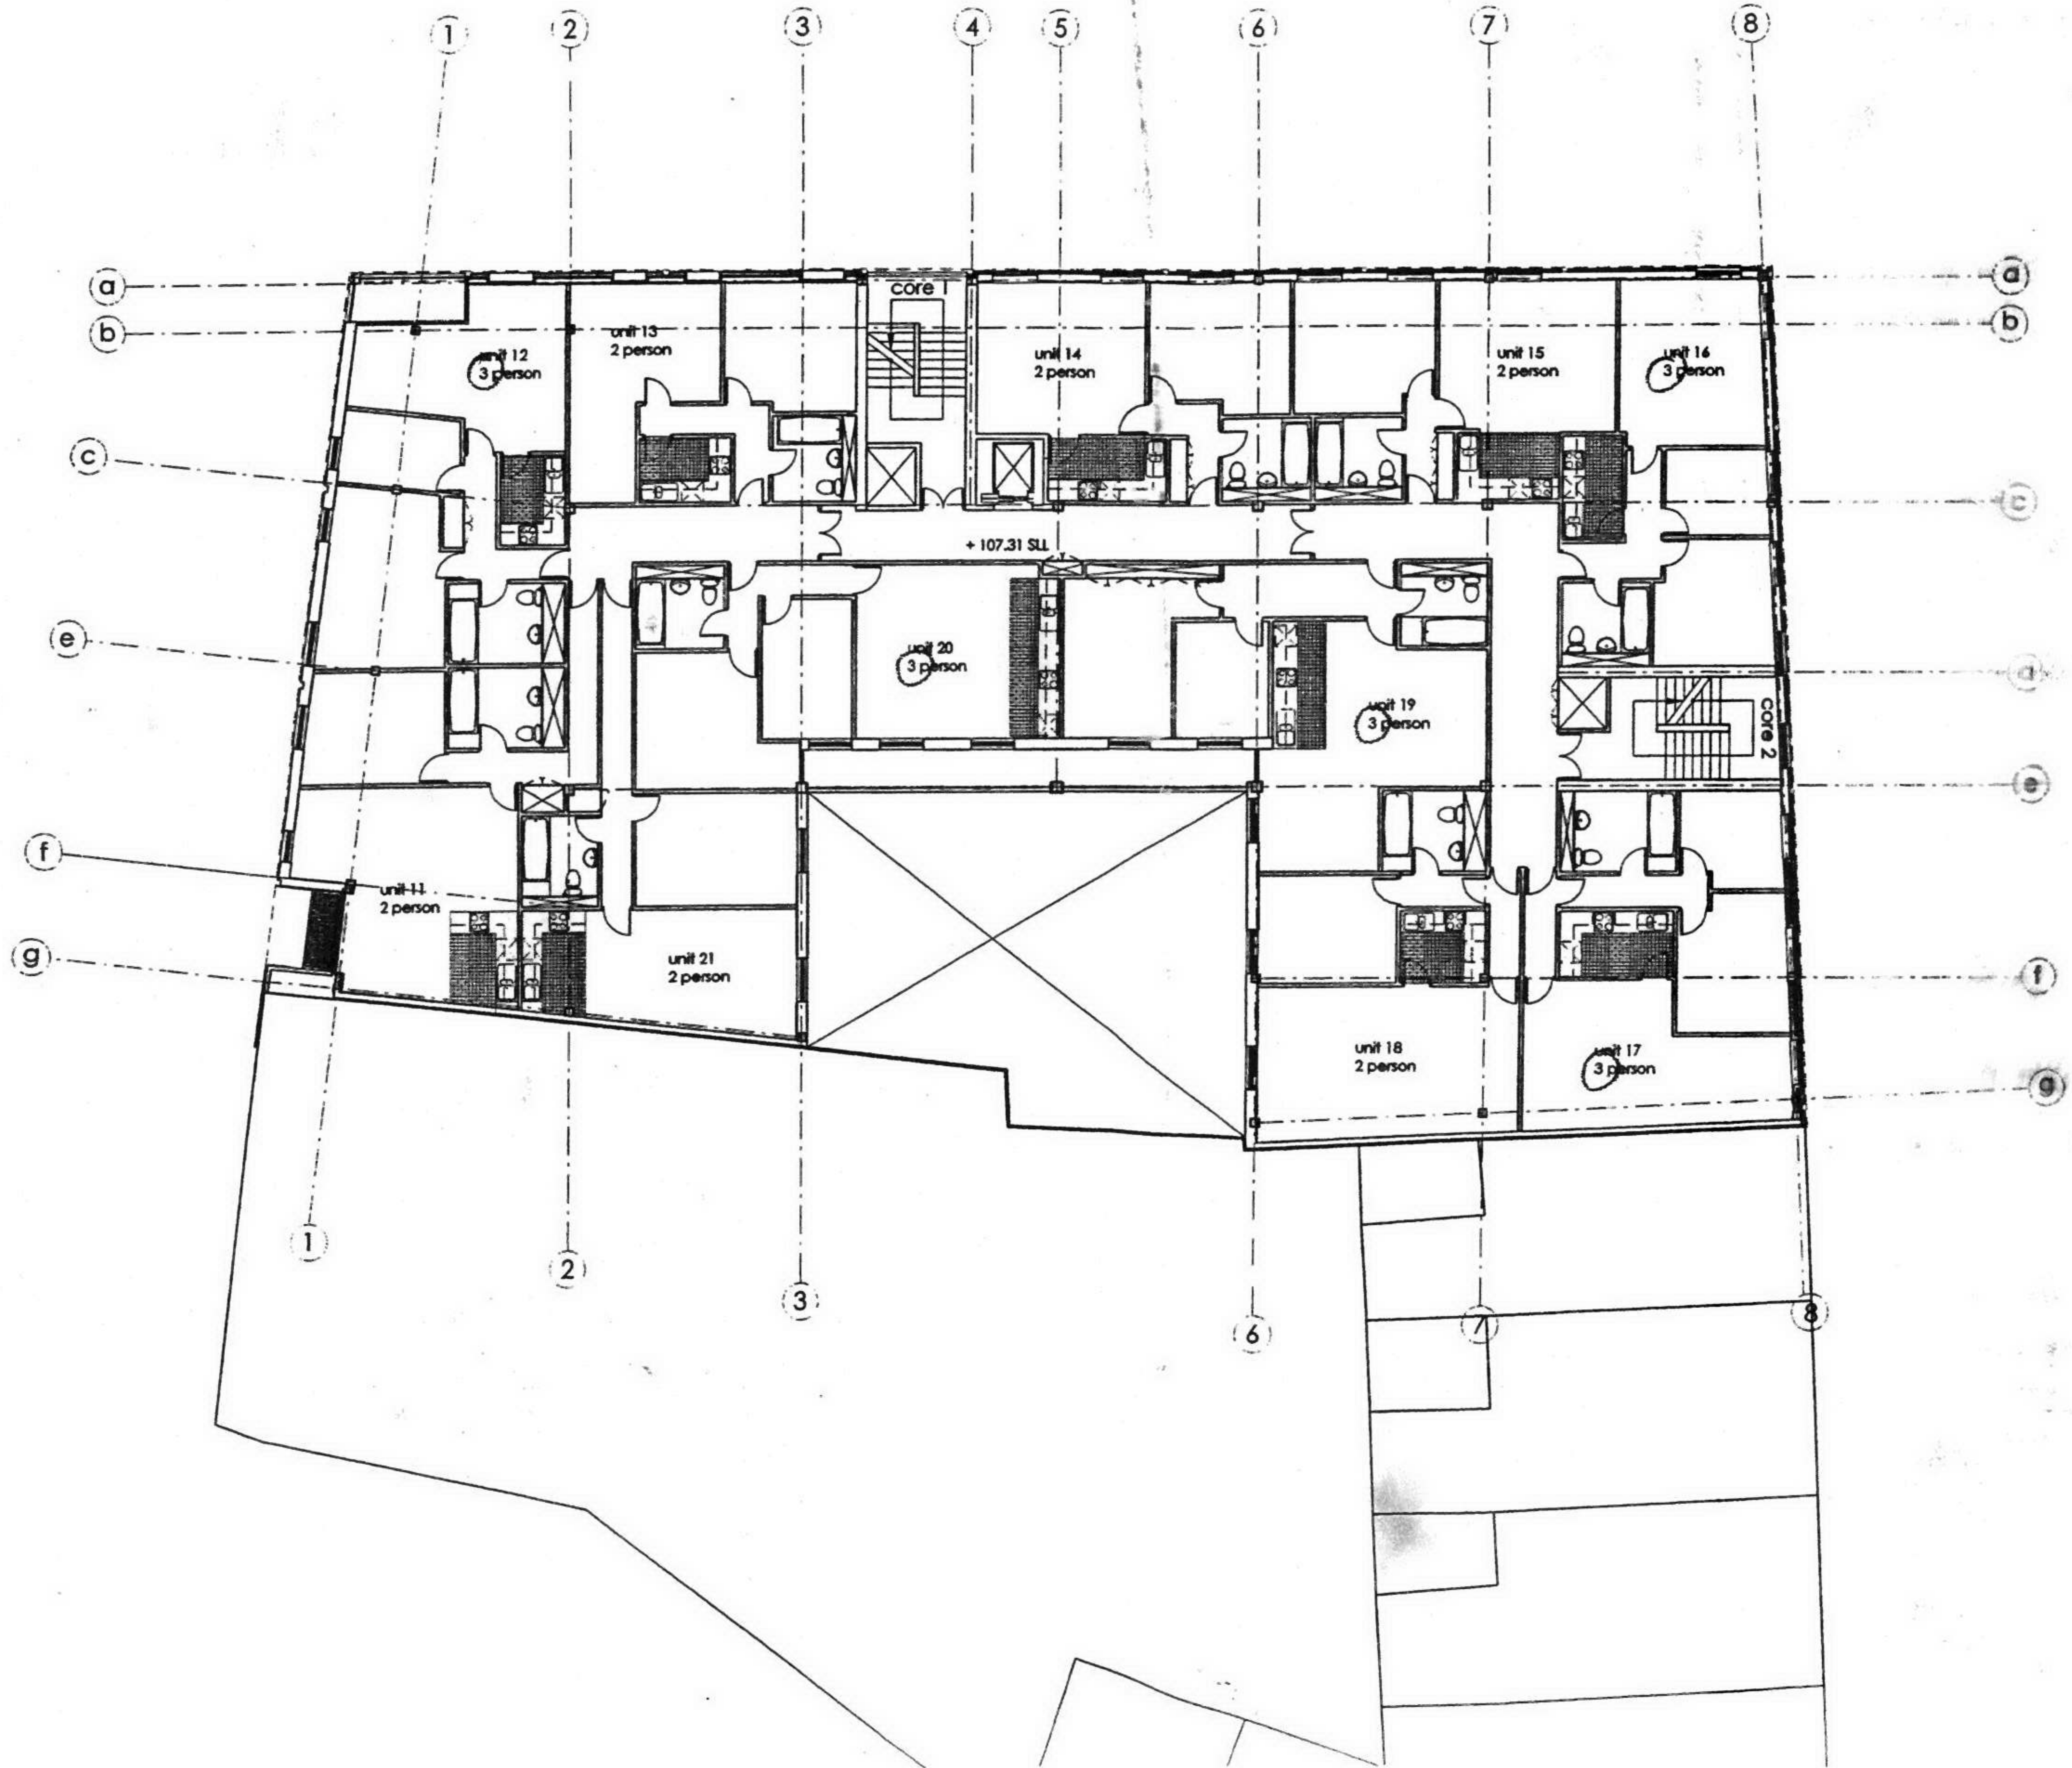

papa architects ltd
 23 JAN 2004
 PLANNING APPROVED

papa architects ltd
 22 archway road
 london n6 5ax
 tel 020 8441 4844
 fax 020 8441 4874


revision	date
34a - 36 kilburn high street london nw6	
project title	
scheme layout second floor	
drawing title	
client wickston ltd.	
scale 1:200@A3	feb:03 date
drg.no. 0202_91_204 -	revision

notes:
 do not scale the drawing.
 all dimensions must be checked on site.
 papa architects are to be informed of
 any site conditions prior to construction.
 the drawing and any of the contents
 therein remain the copyright of
 papa architects ltd.

papa architects ltd
 23 JAN 2004
 PLANNING APPROVED

6 OF 17


papa architects ltd

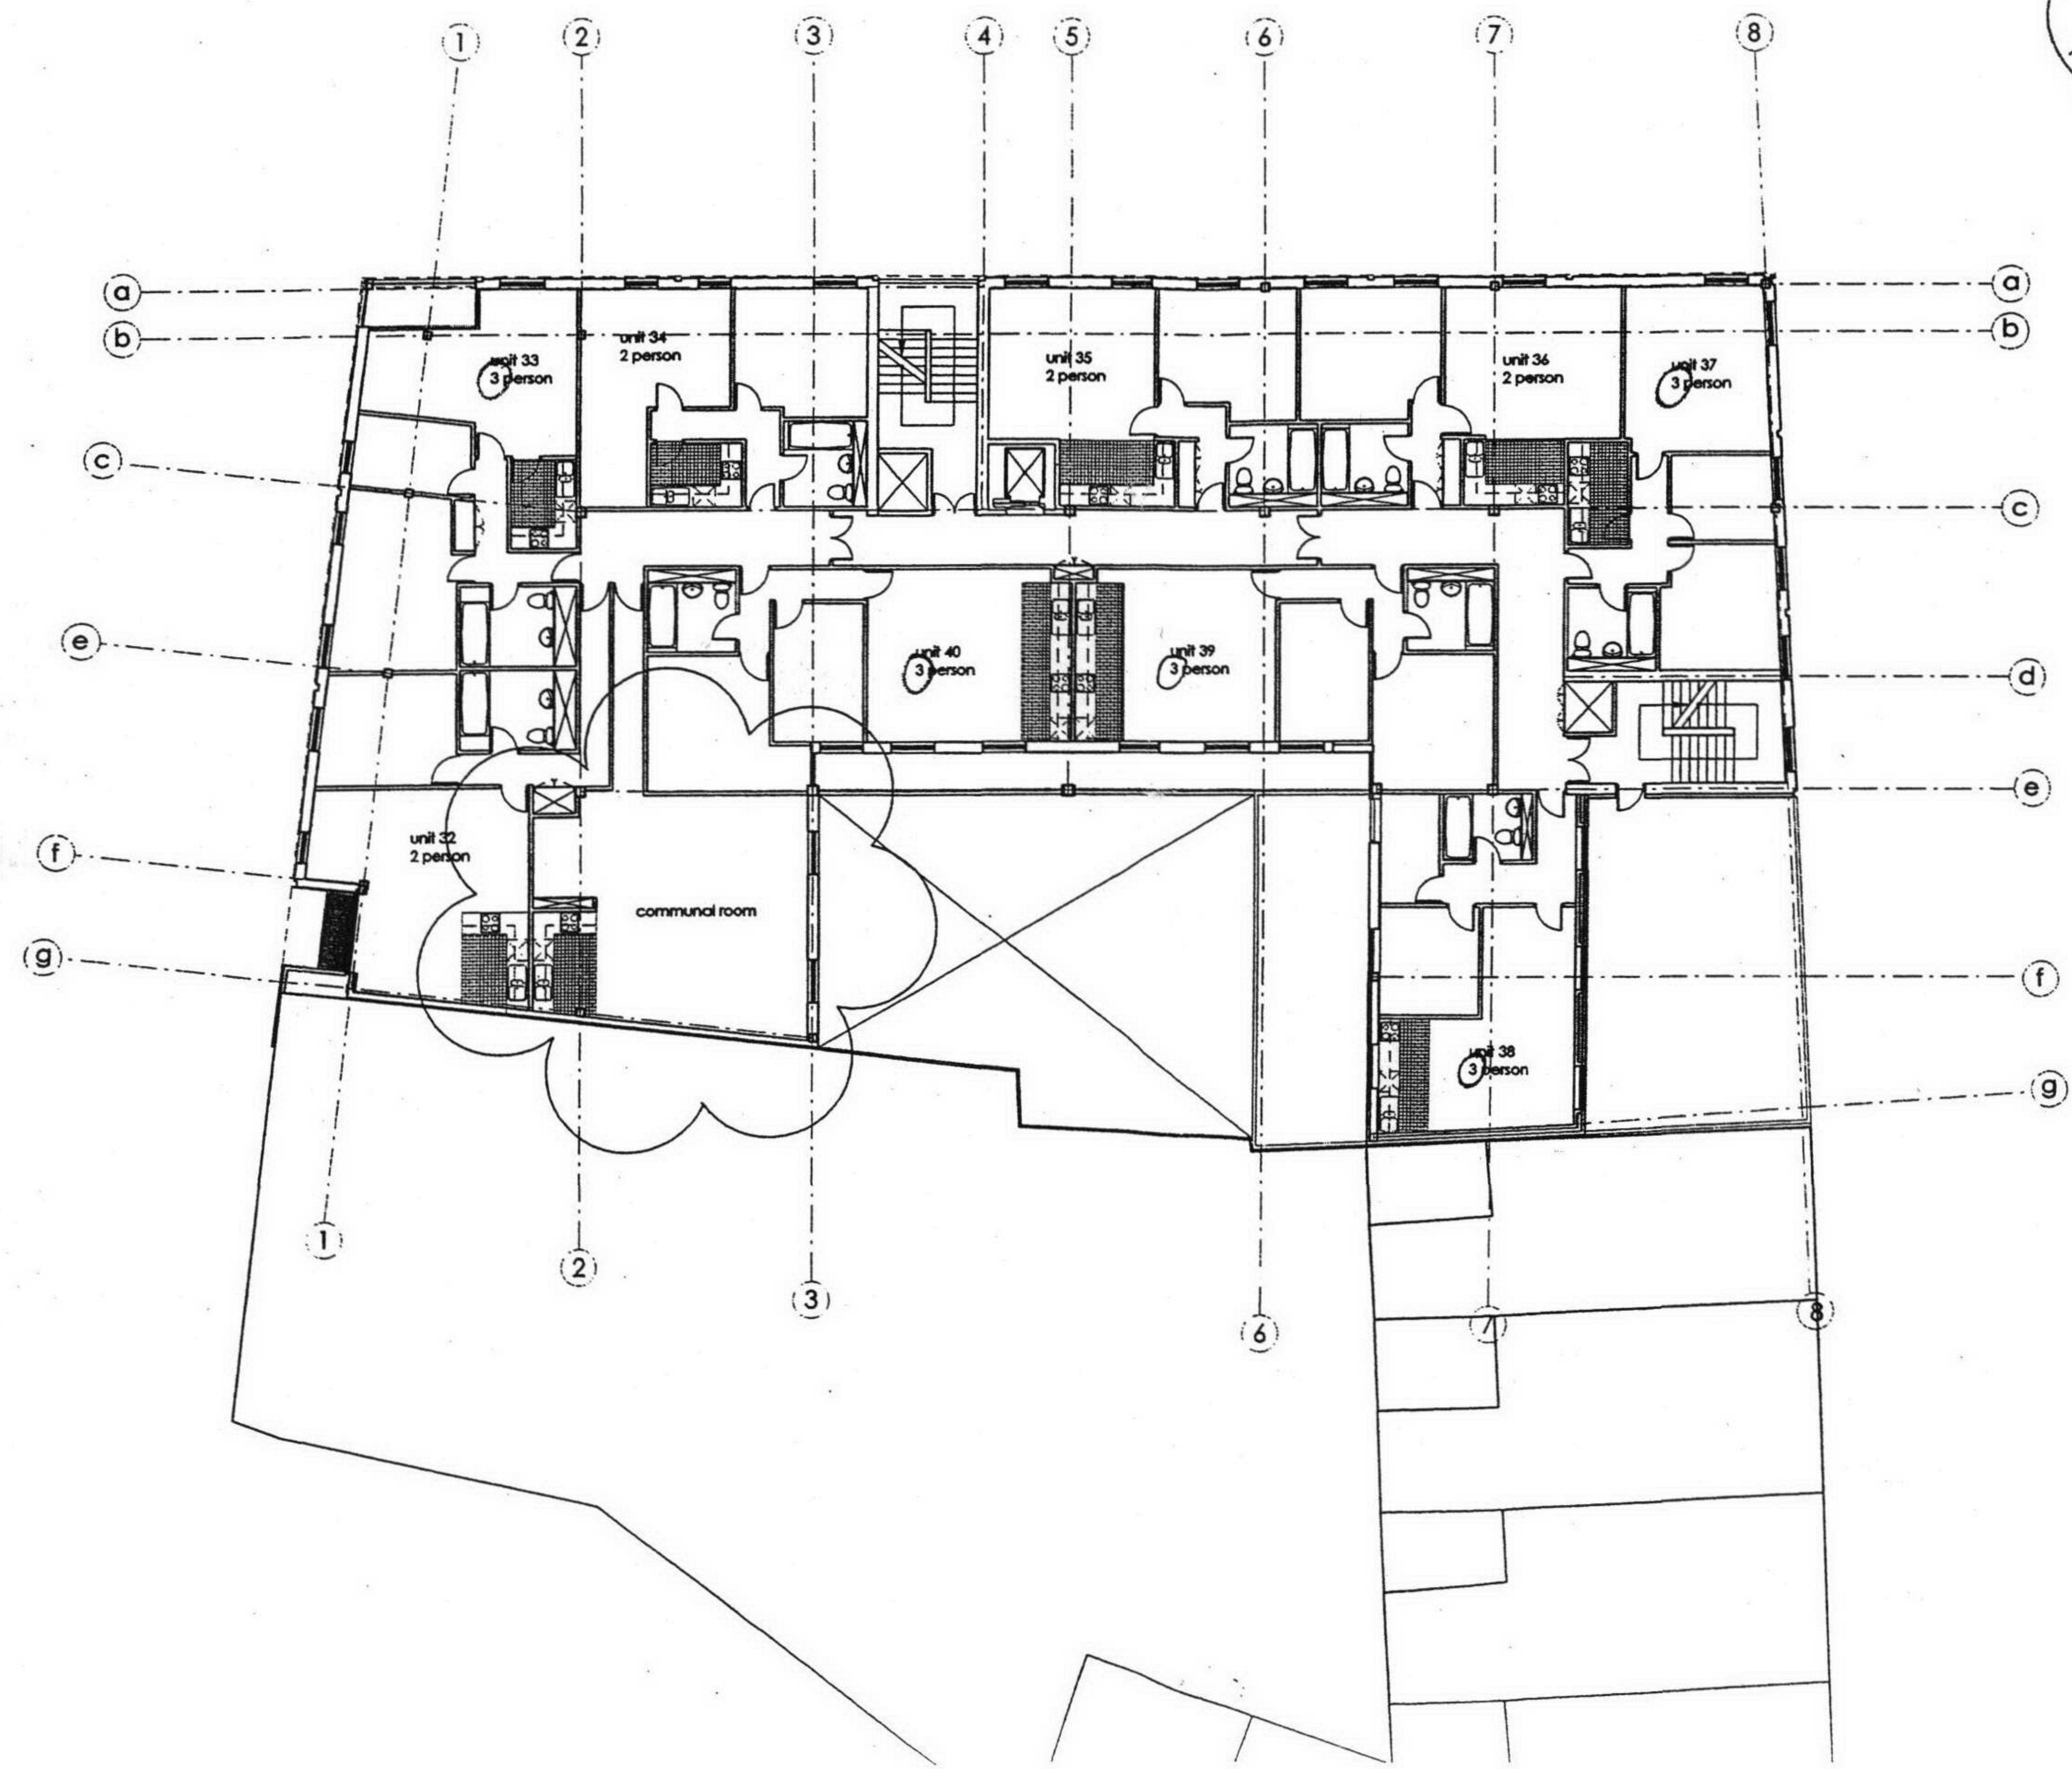

revision	date
34a - 36 kilburn high street london nw6	
project title	
scheme layout fourth floor	
drawing title	
client wickston ltd.	
scale 1:200@A3	feb:02 date
drg.no. 0202_91_206 -	revision

cad.ref. H:\drawings_0202_plans_proposed fourth.dgn
 H:\drawings_0202_plans_proposed grid.dgn

notes:
 do not scale the drawing.
 all dimensions must be checked on site
 papa architects are to be informed of
 any discrepancies prior to construction.
 the drawing and any of the details
 therein remain the copyright of
 papa architects ltd.

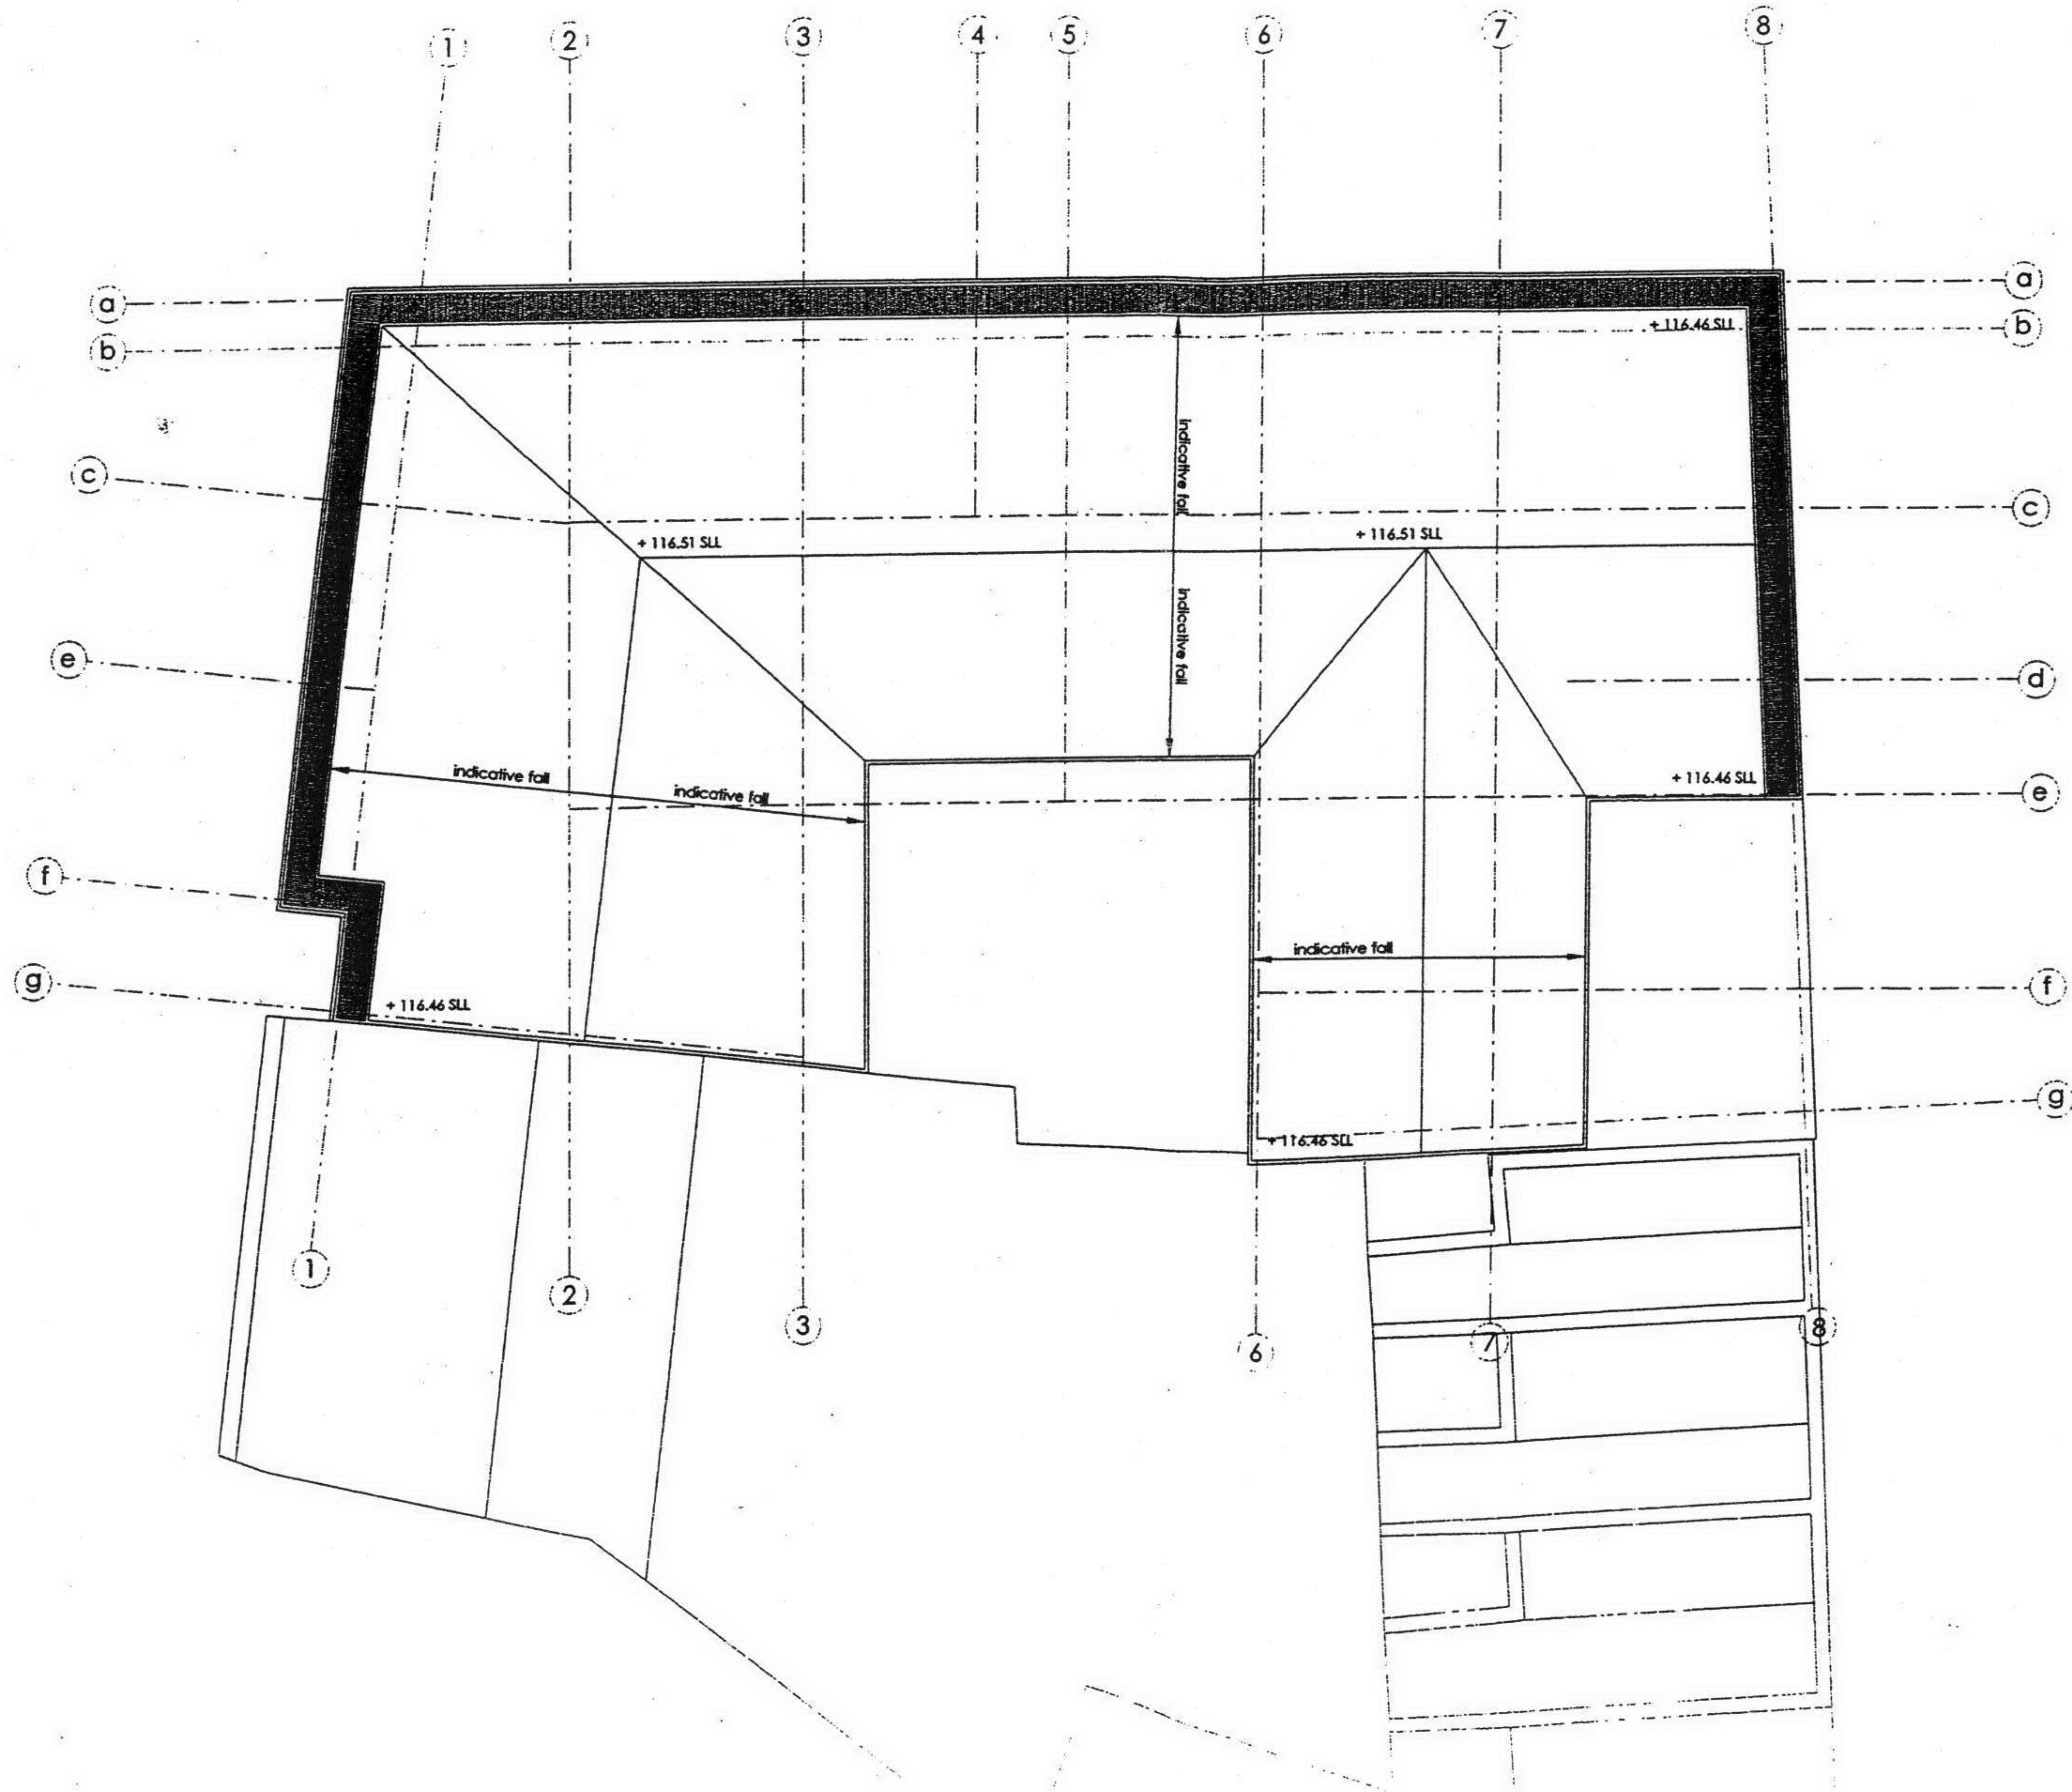

papa architects ltd
 23 JAN 2004
 PLANNING APPROVED

7 OF 17

PWX0302-0001



papa architects ltd

222 archway road
 london n6 5ax
 t 0208 548 8411
 f 0208 548 7411

revision	date
34a - 36 kilburn high street london nw6	
project title	
scheme layout roof plan	
drawing title	
client wickston ltd.	
scale 1:200@A3	feb:02 date
drg.no. 0202_91_207	revision

cod.ref. H:\drawings_0202_plans_proposed roof plan.dgn
 H:\drawings_0202_plans_proposed grid.dgn

notes:
 do not scale the drawing.
 all dimensions must be checked on site
 papa architects are to be informed of
 any discrepancies prior to construction.
 the drawing and any of the details
 therein remain the copyright of
 papa architects ltd.

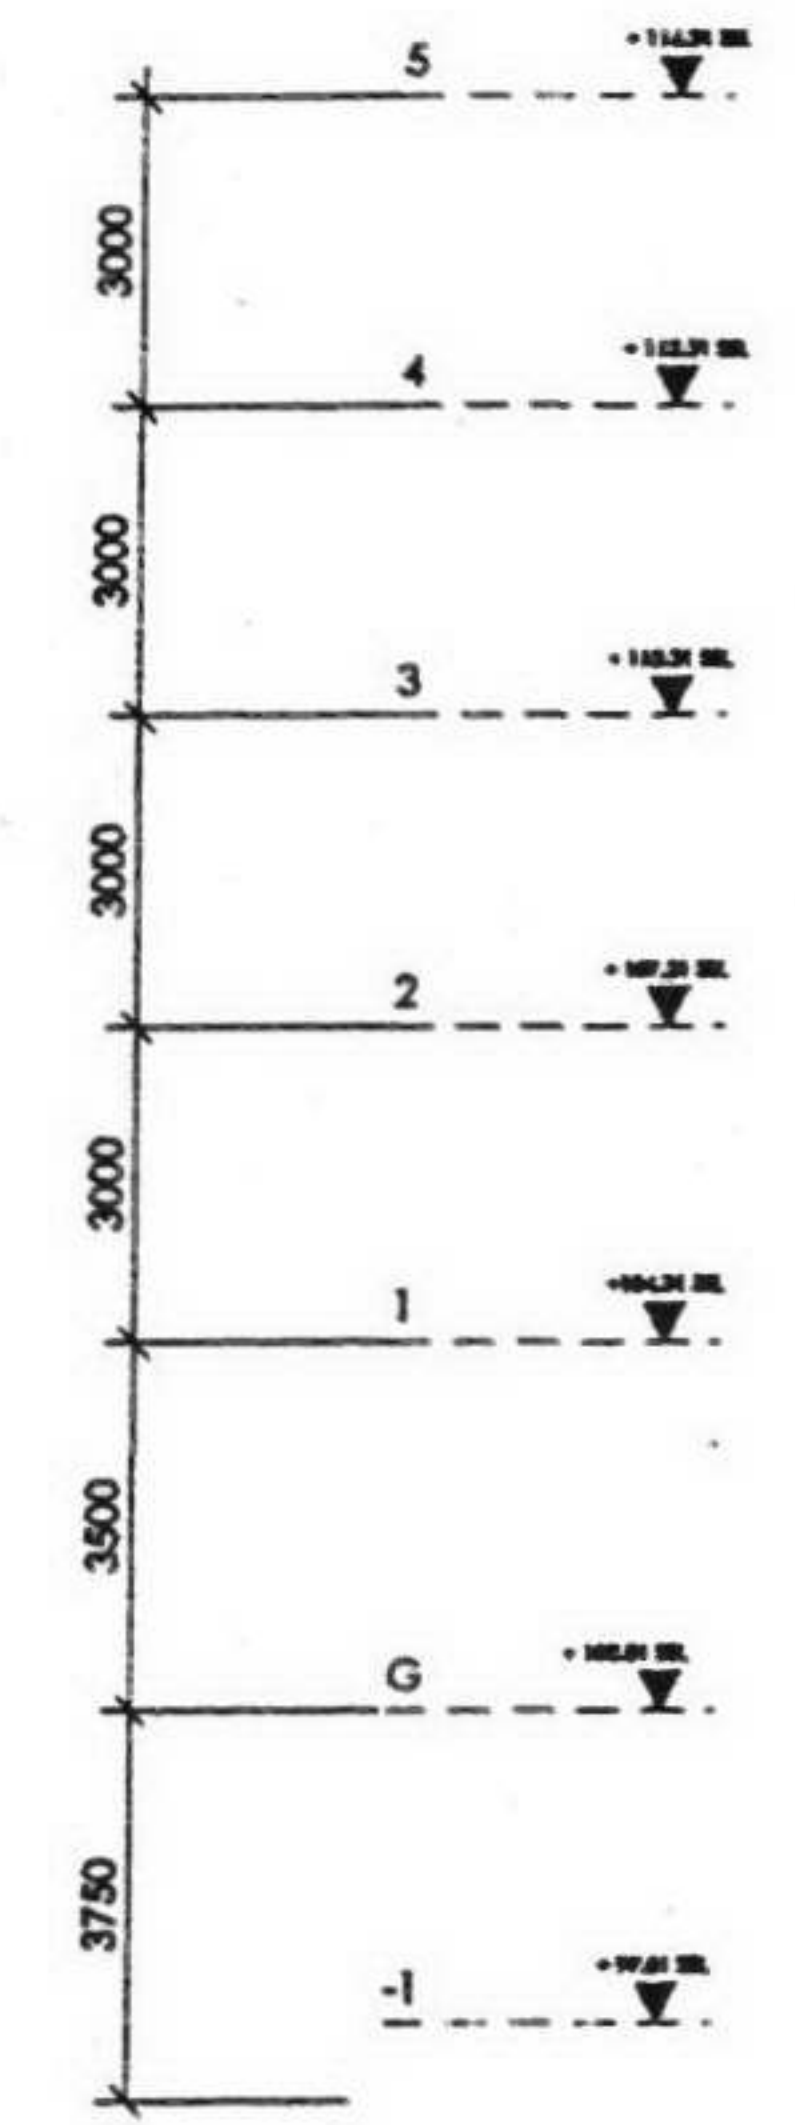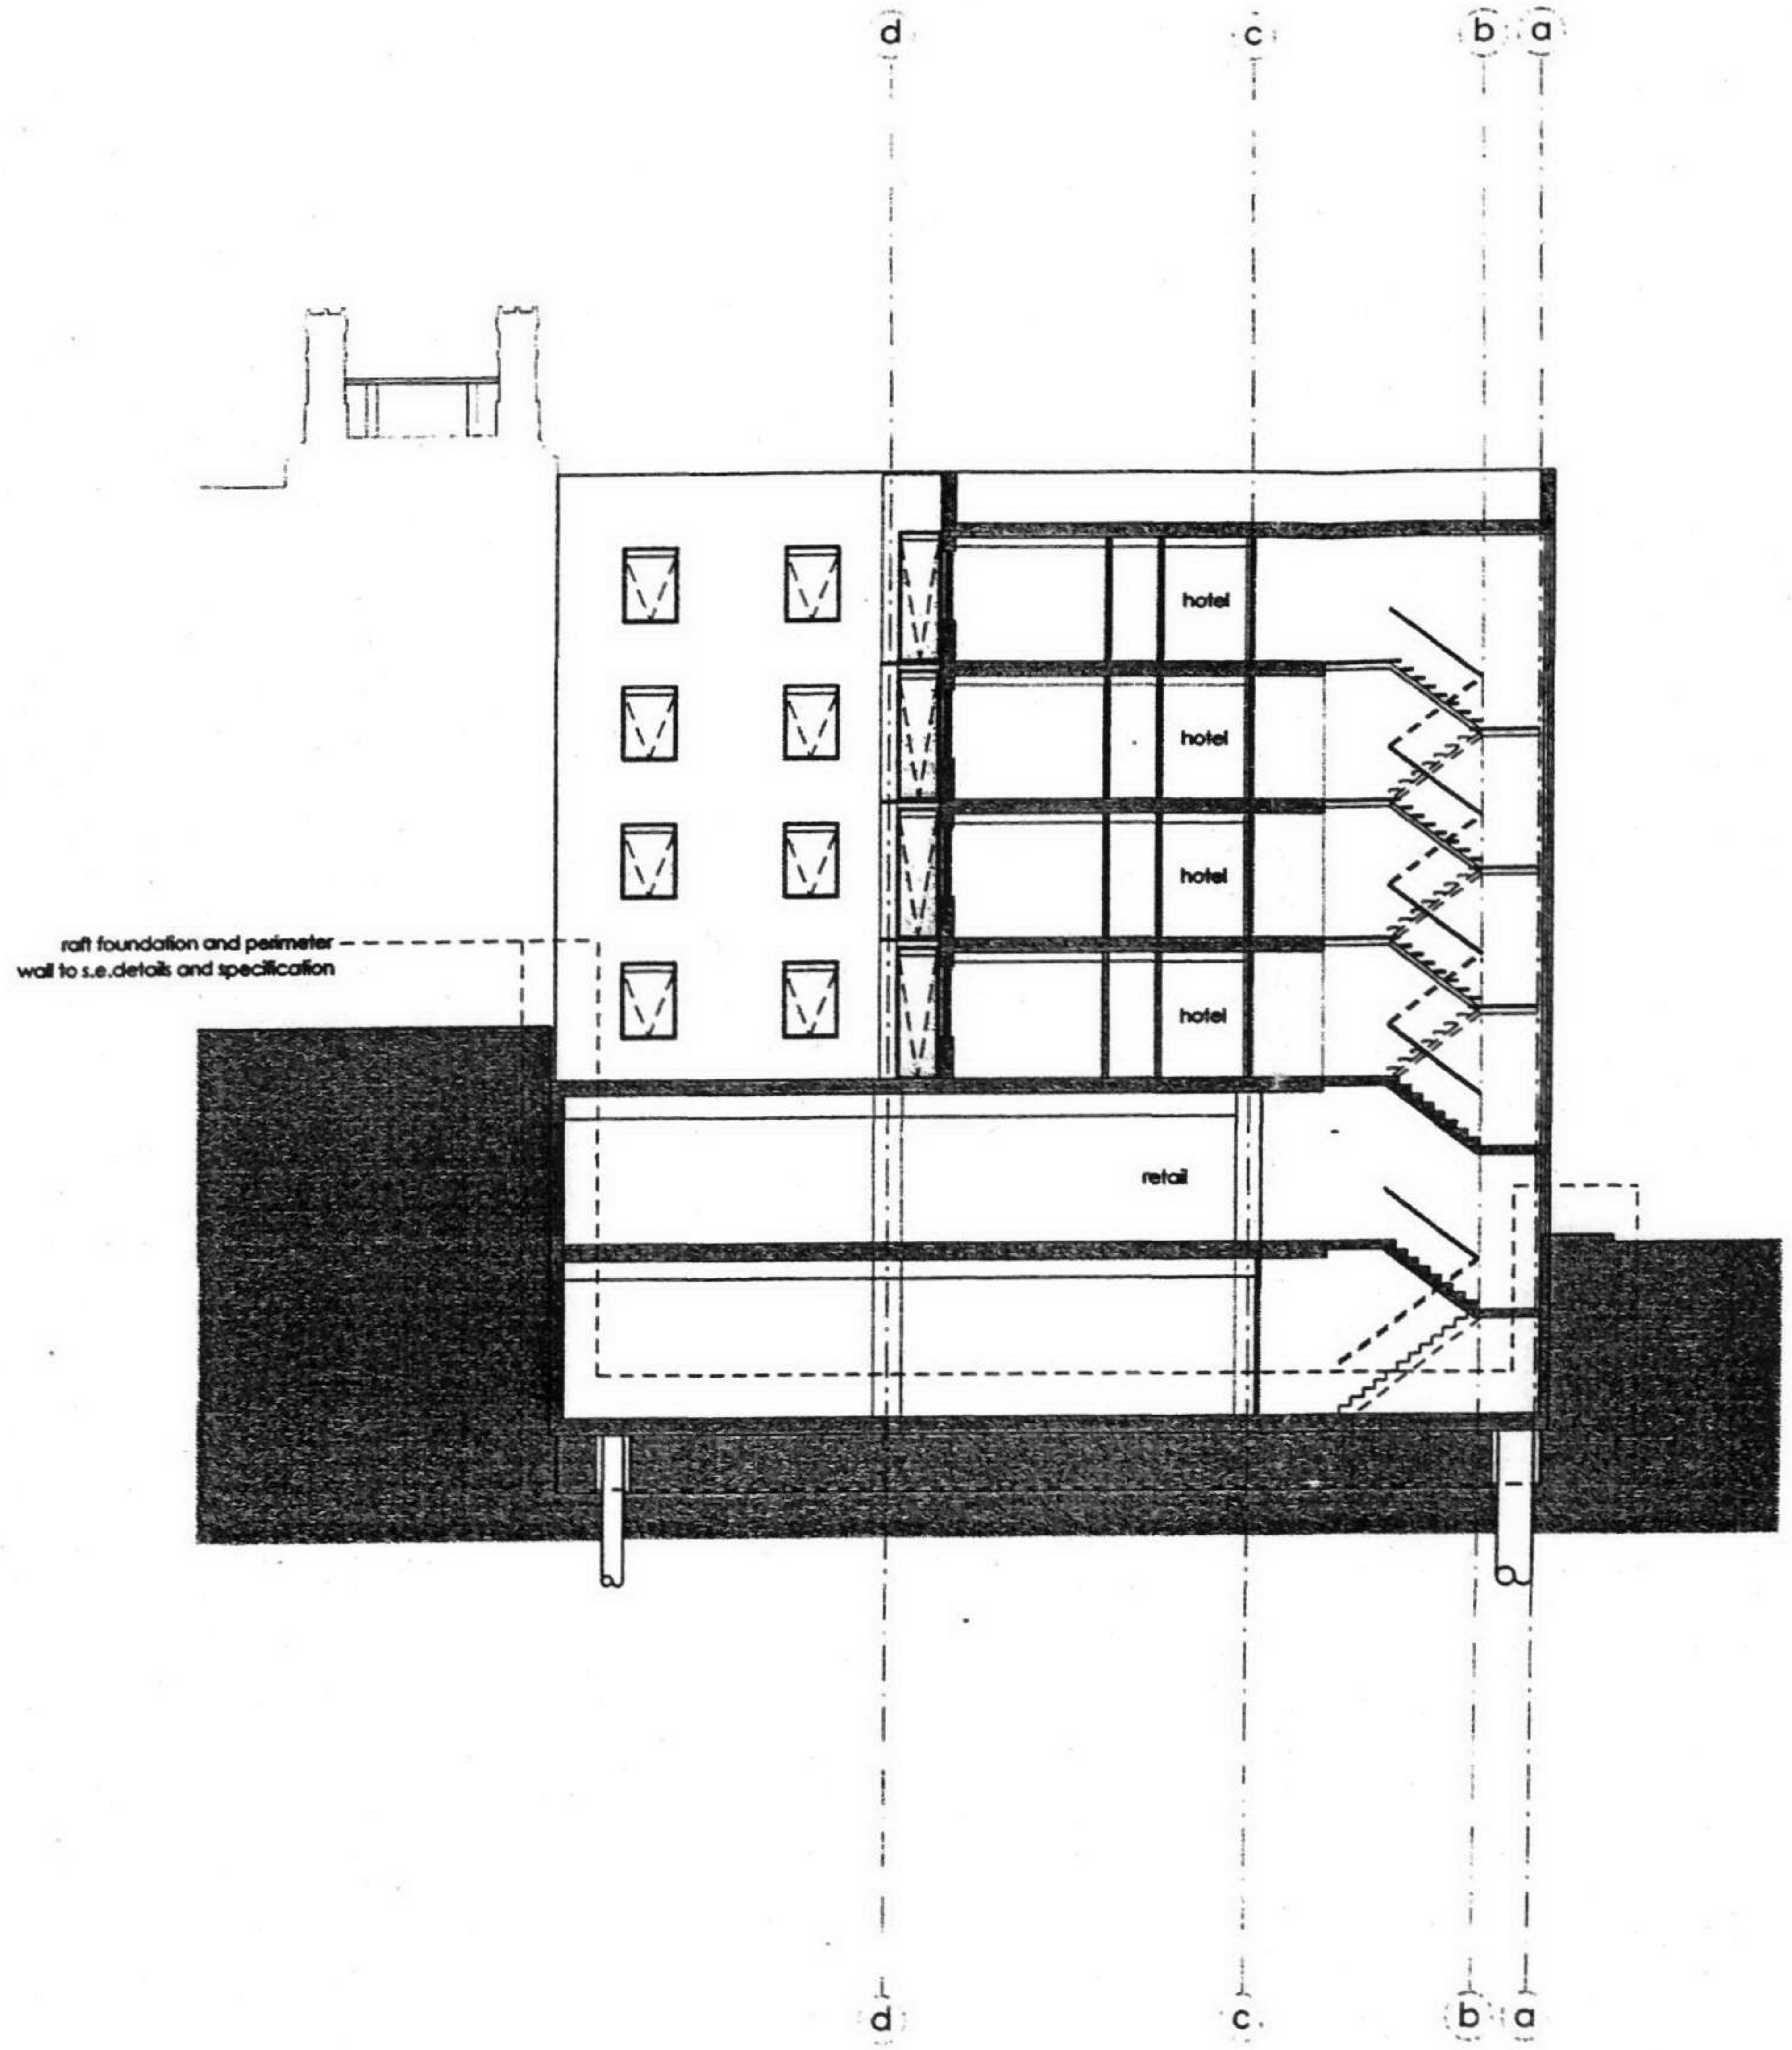

papa architects ltd
 24 JUL 2003
 PLANNING SUBMISSION

papa architects ltd
 23 JAN 2004
 PLANNING APPROVED

222 archway road
 london n6 5ax
 t 0208 348 8411
 f 0208 348 7411

papa architects ltd

a - basement amendment 07.03

revision date

34a - 36 kilburn high street
 london
 nw6

project title

scheme layout
 section cc

drawing title

client wickston ltd.

scale 1:200 sep:02 date

drg.no. 0202_00_245 A revision

cad.ref. H:\drawing_0202_elev_section cc.dgn


notes:
 do not scale the drawing.
 all dimensions must be checked on site
 papa architects are to be informed of
 any discrepancies prior to construction.
 the drawing and any of the details
 therein remain the copyright of
 papa architects ltd.

17/09/11 15:07/2003 H:\0202\user\p1\p1\p1.dwg 23.04.04



222 archway road
 london n6 5ax
 t 0208 348 8411
 f 0208 348 7411

papa architects ltd

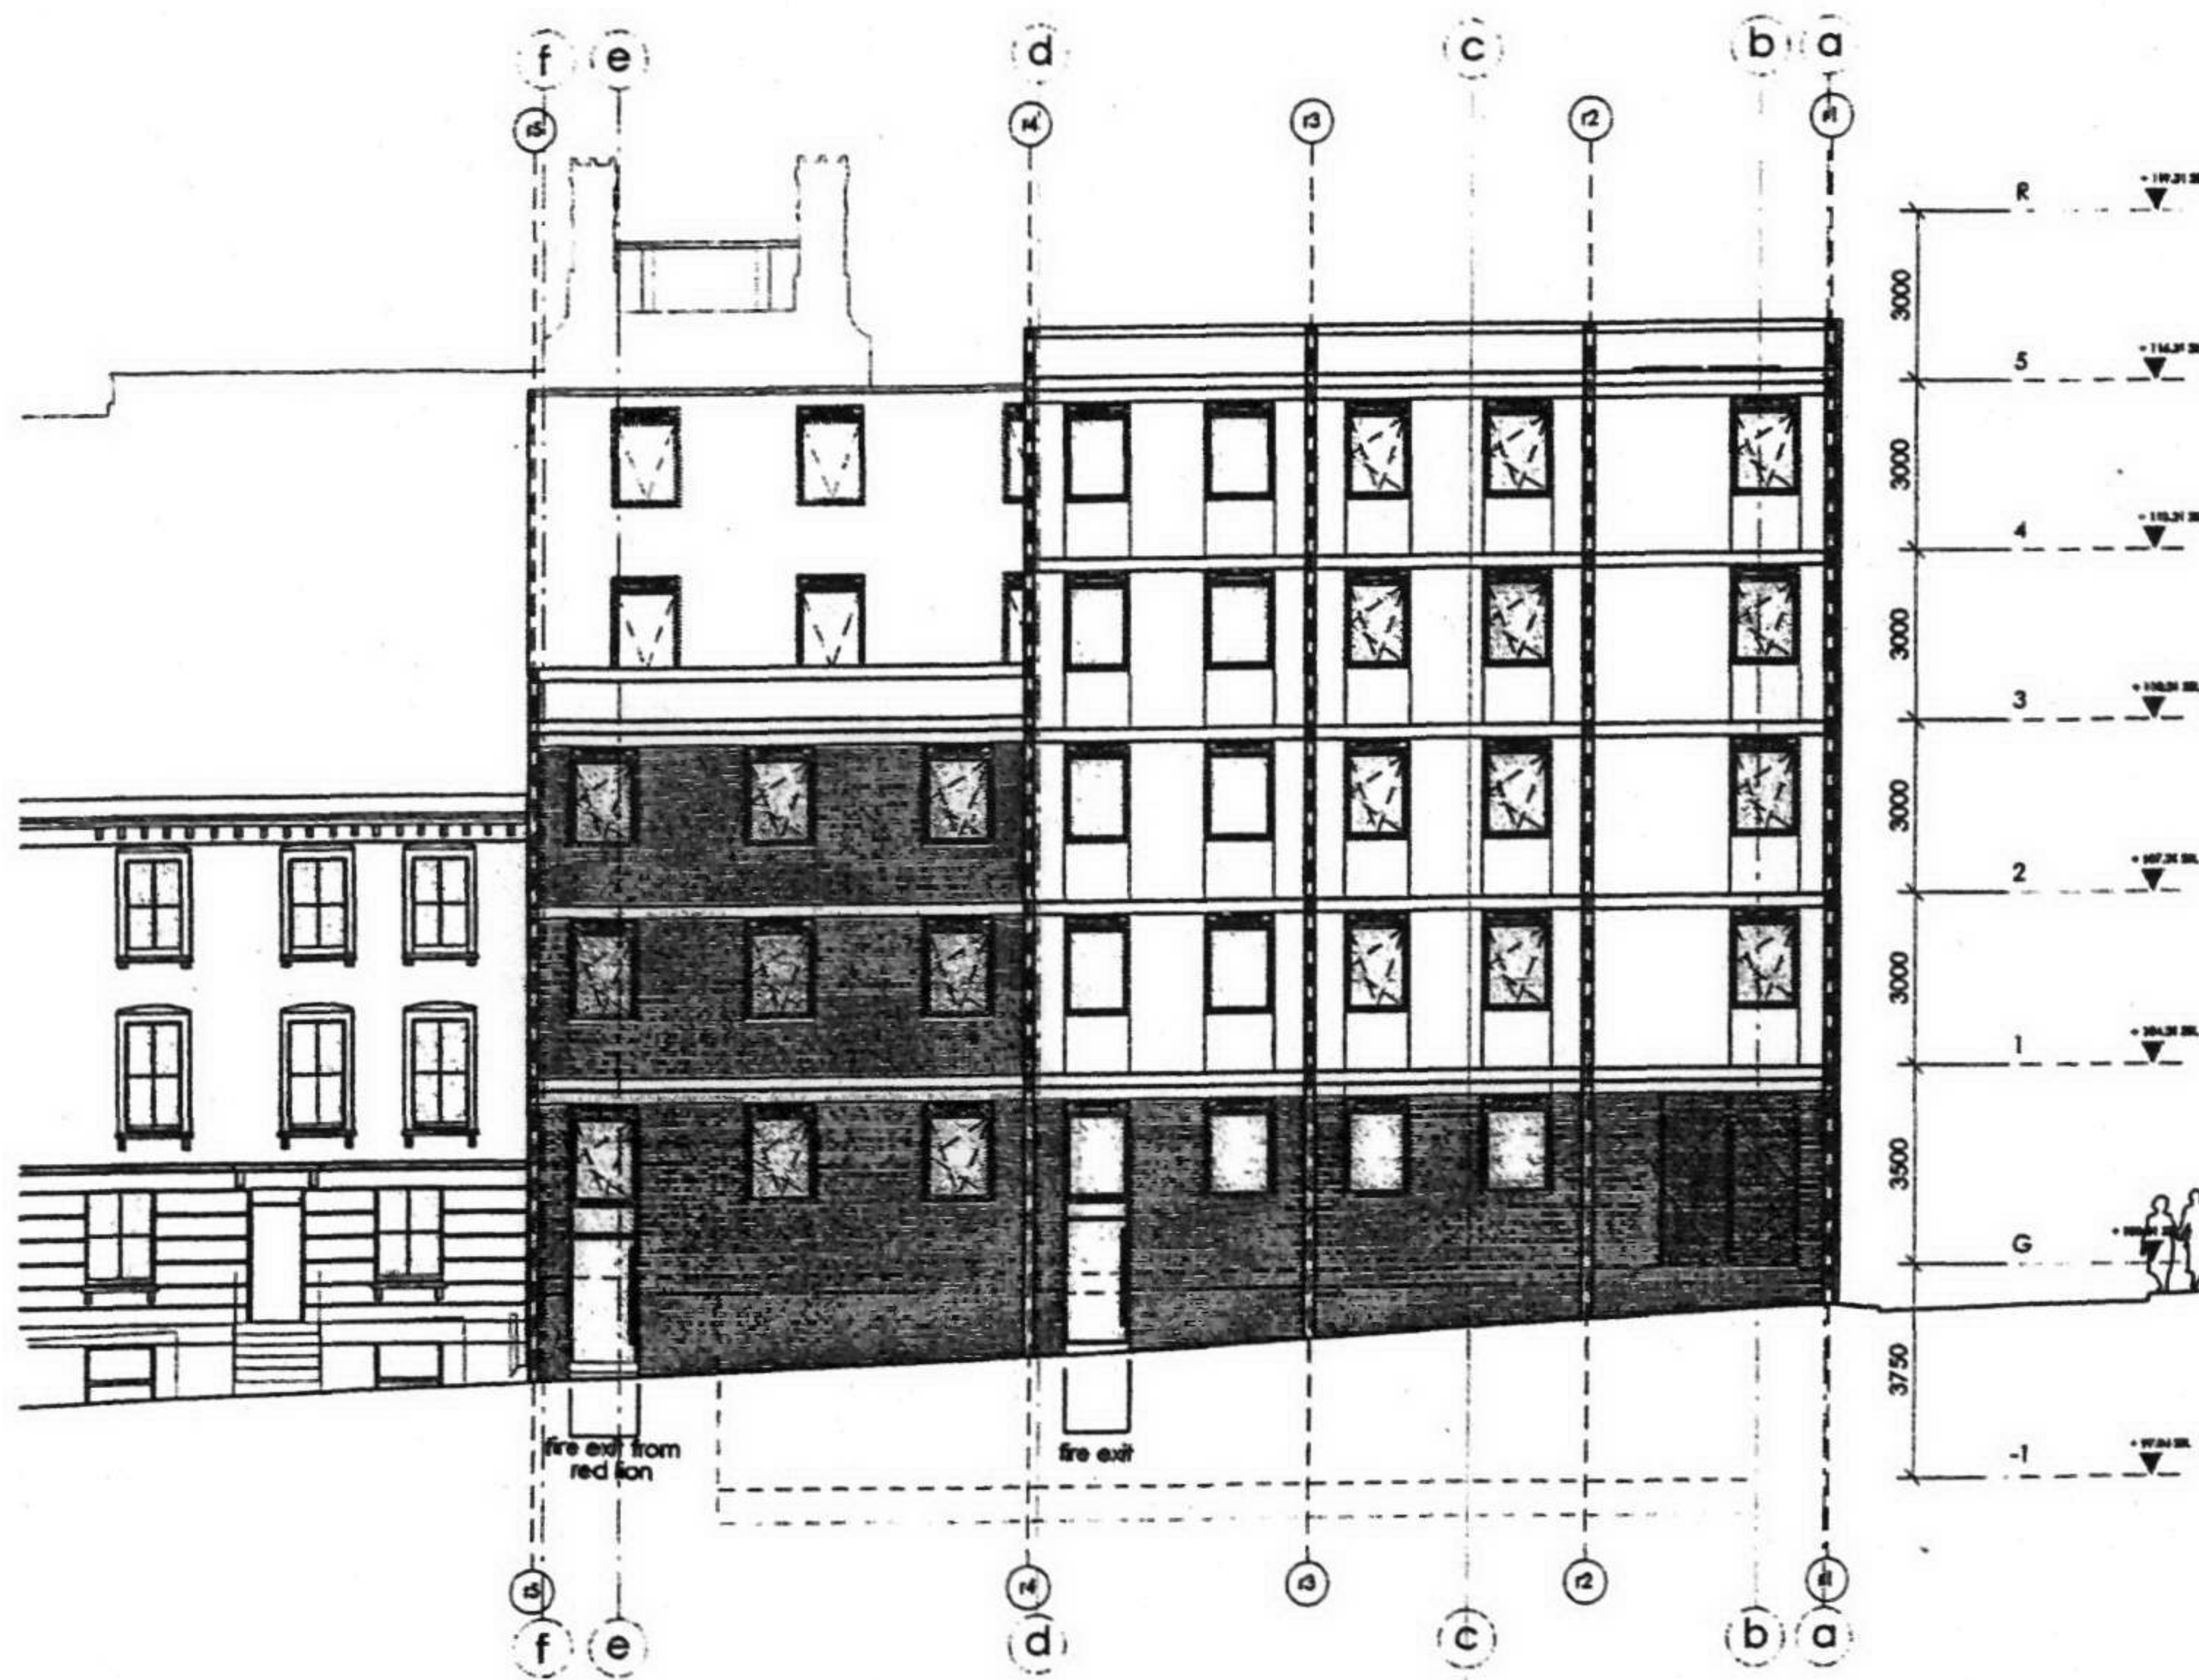

revision _____ date _____

34a - 36 kilburn high street
 london
 nw6

project title _____

rear elevation
 springfield lane

drawing title _____

client wickston ltd.

scale 1:200@a3 10.03 date

drg.no.0202_sk_33 revision


cod.ref. H:\drawing_0202_sk_33.dwg

notes:
 do not scale the drawing.
 all dimensions must be checked on site
 papa architects are to be informed of
 any discrepancies prior to construction.
 the drawing and any of the details
 therein remain the copyright of
 papa architects ltd.


papa architects ltd
 23 JAN 2004
 PLANNING APPROVED

papa architects ltd


PWX0202035R1

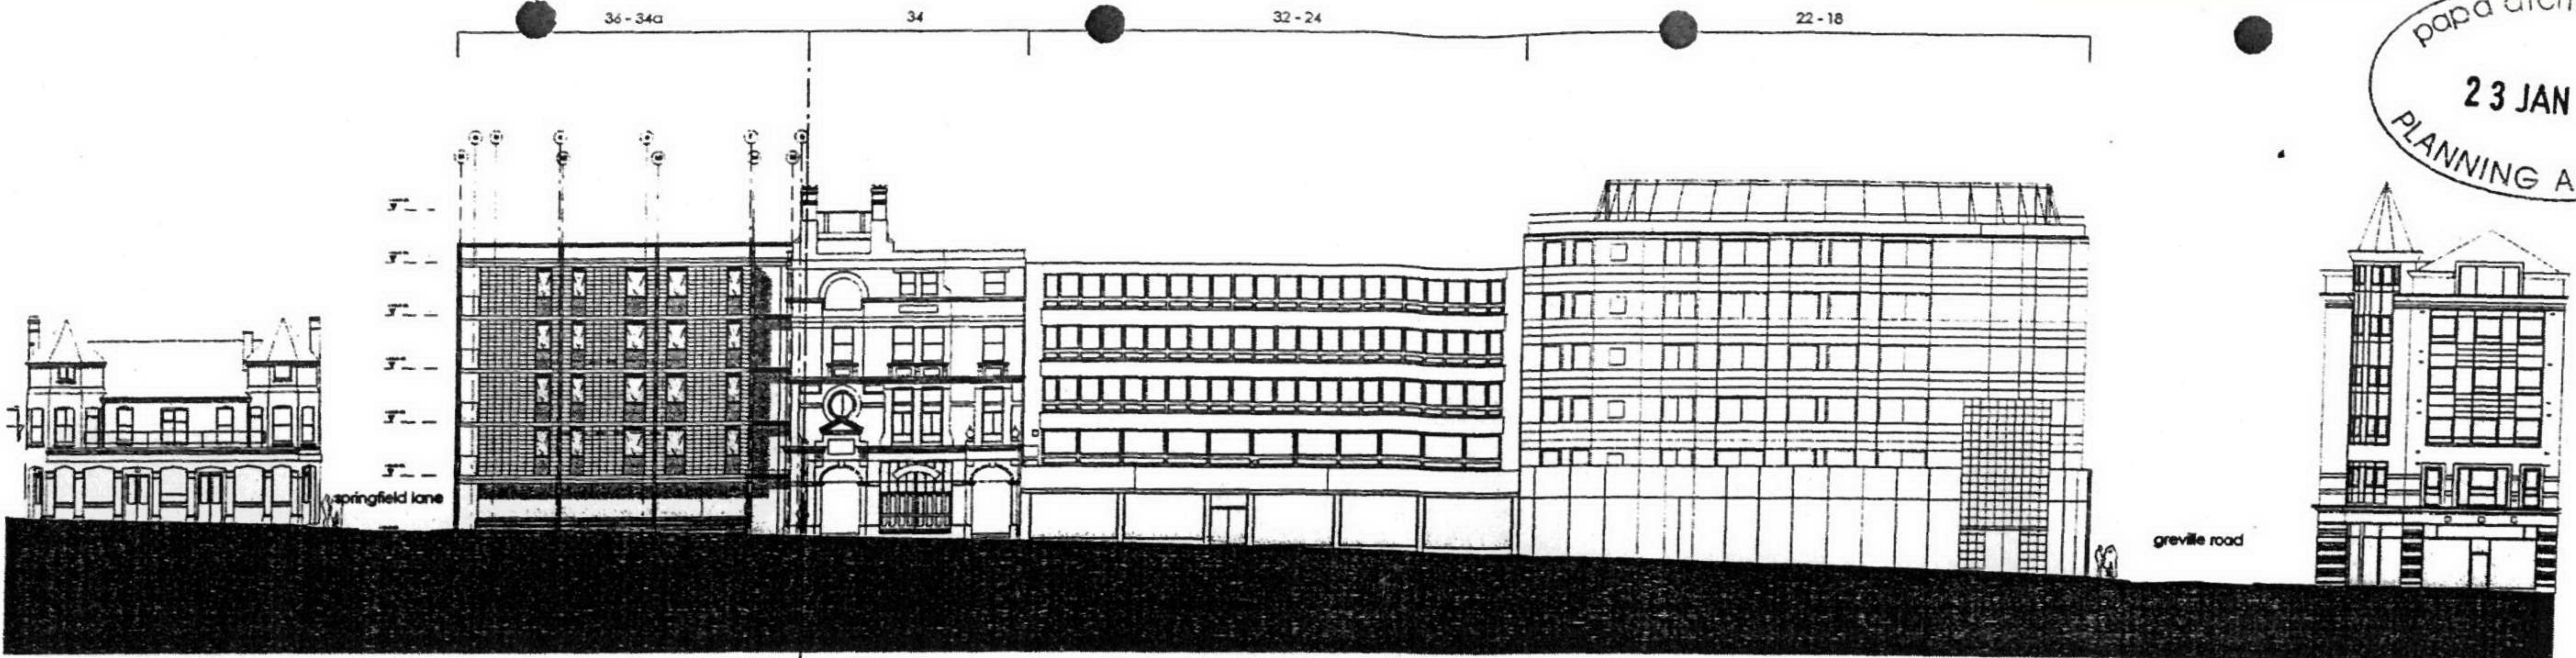


aa - front elevation (kilburn high road)

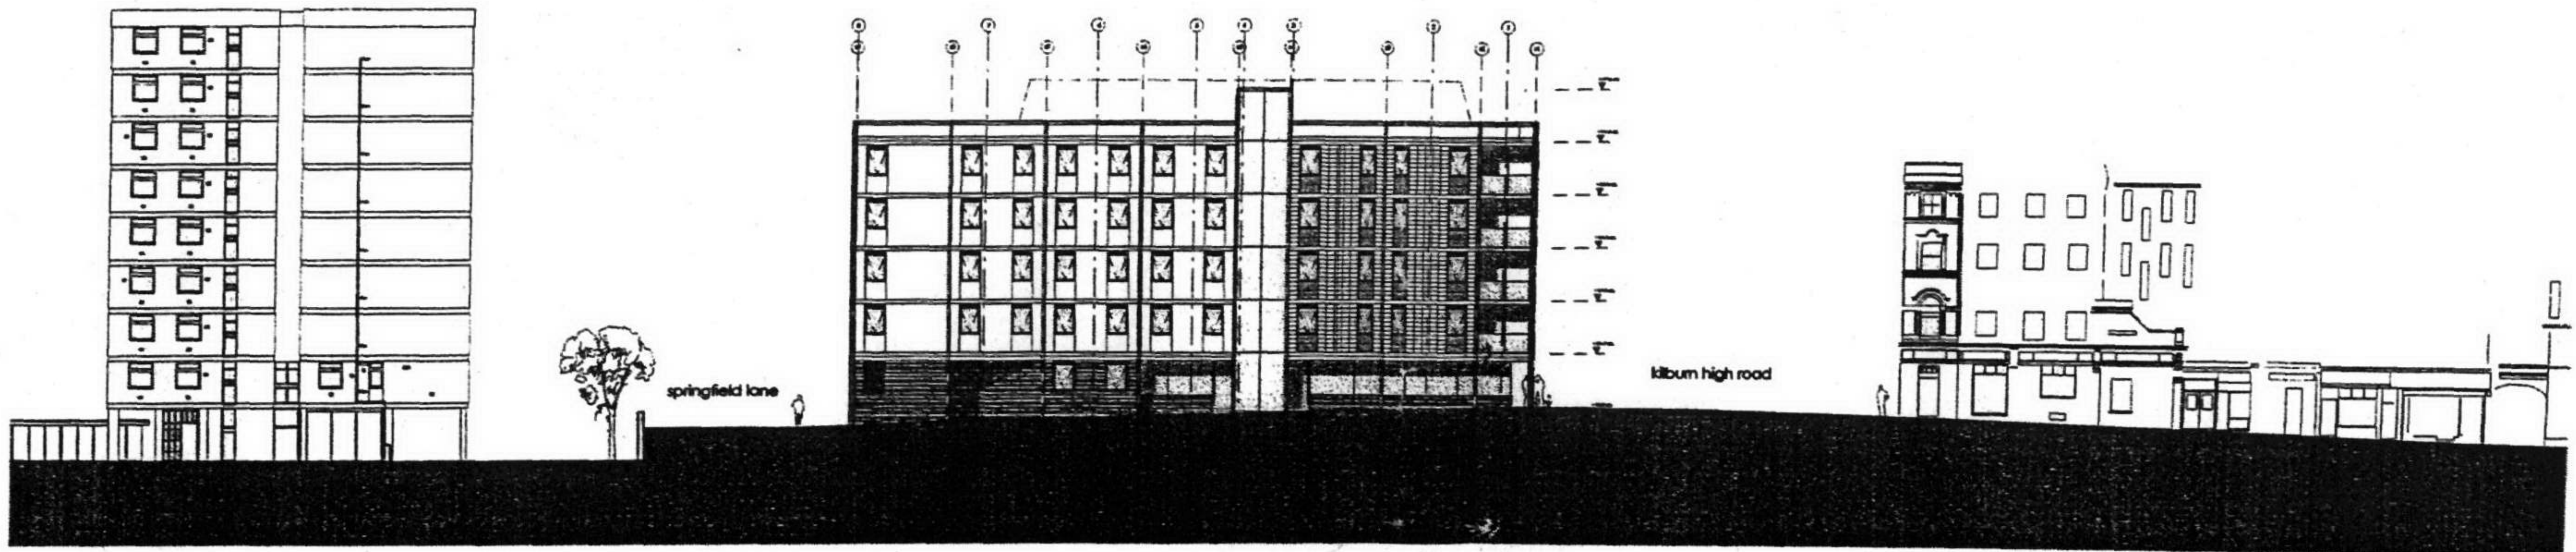

bb - side elevation (springfield lane)

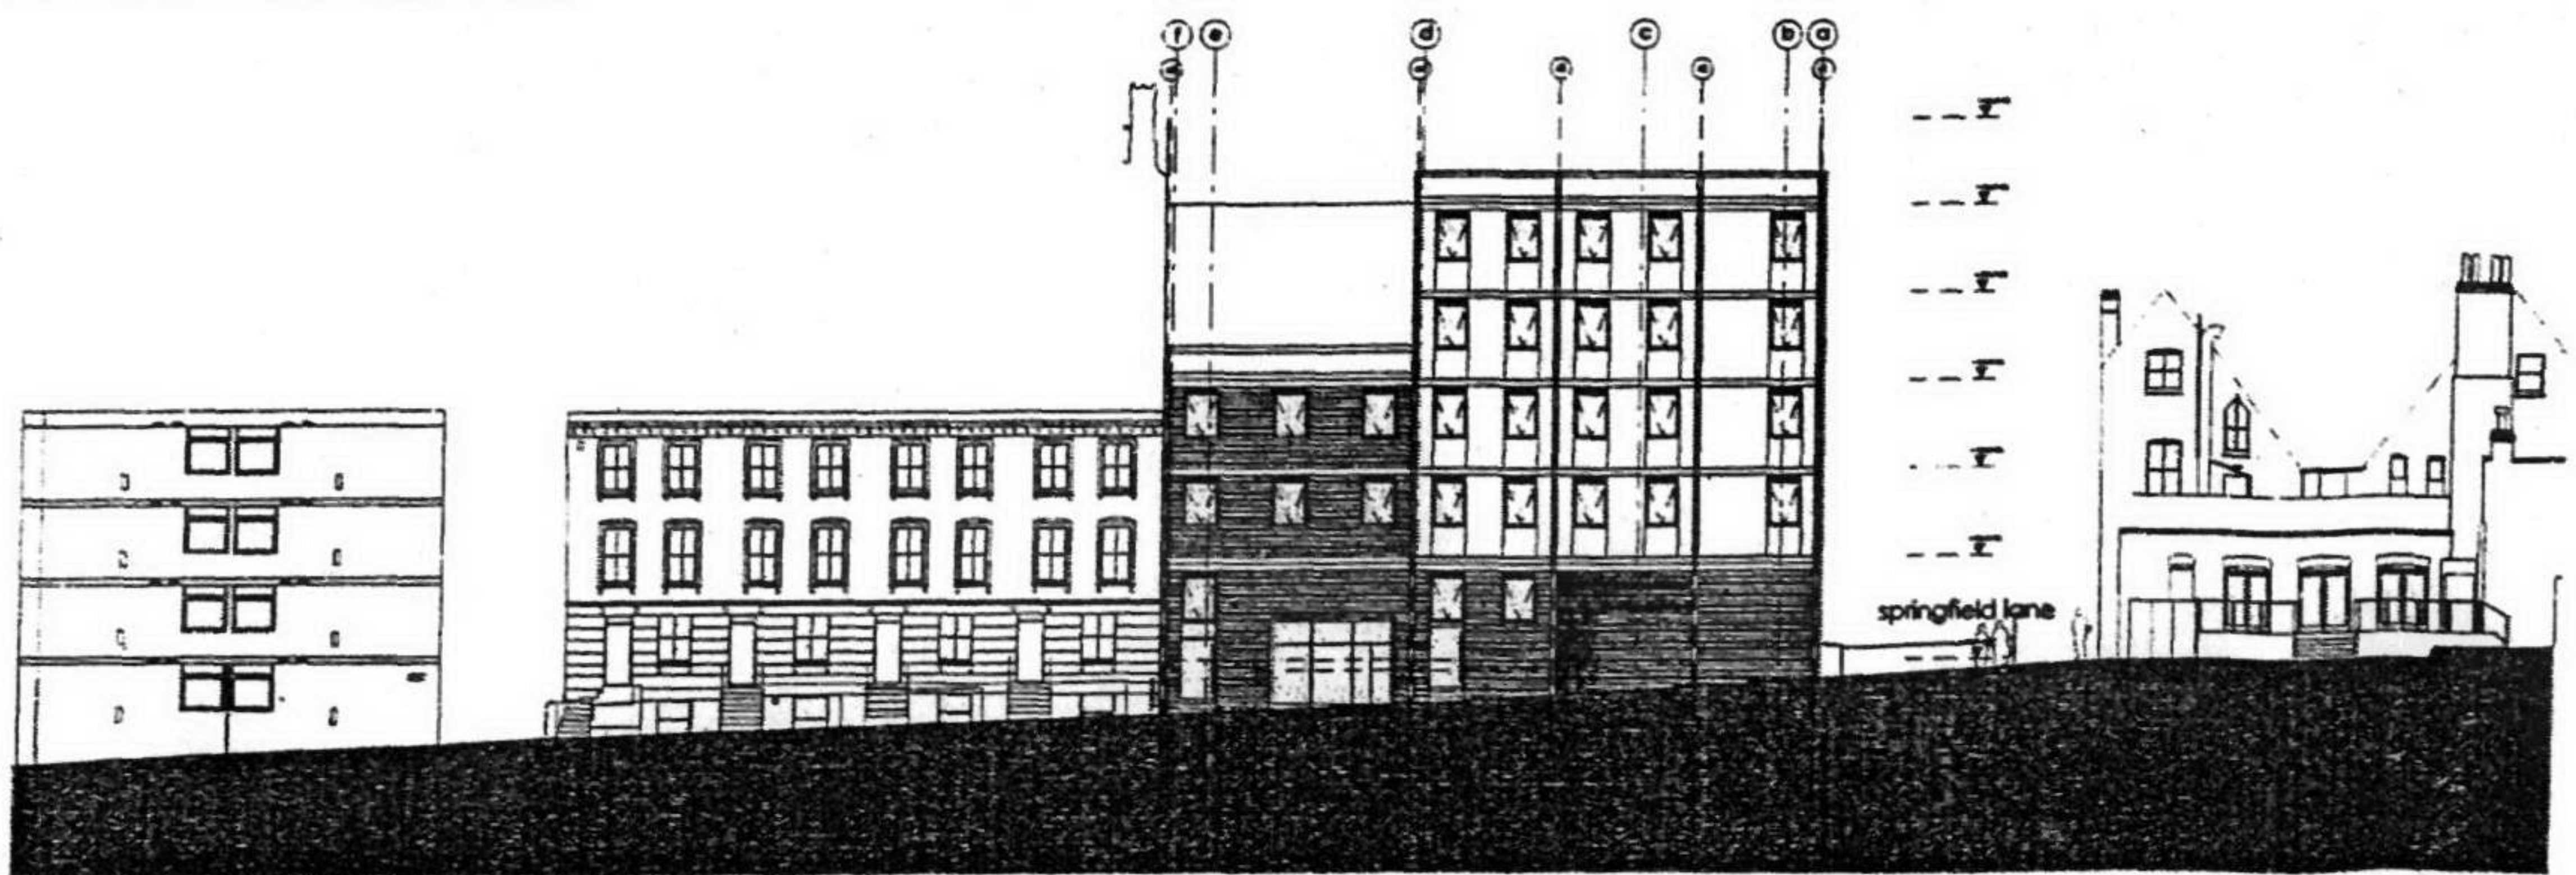

cc - rear elevation (springfield lane)

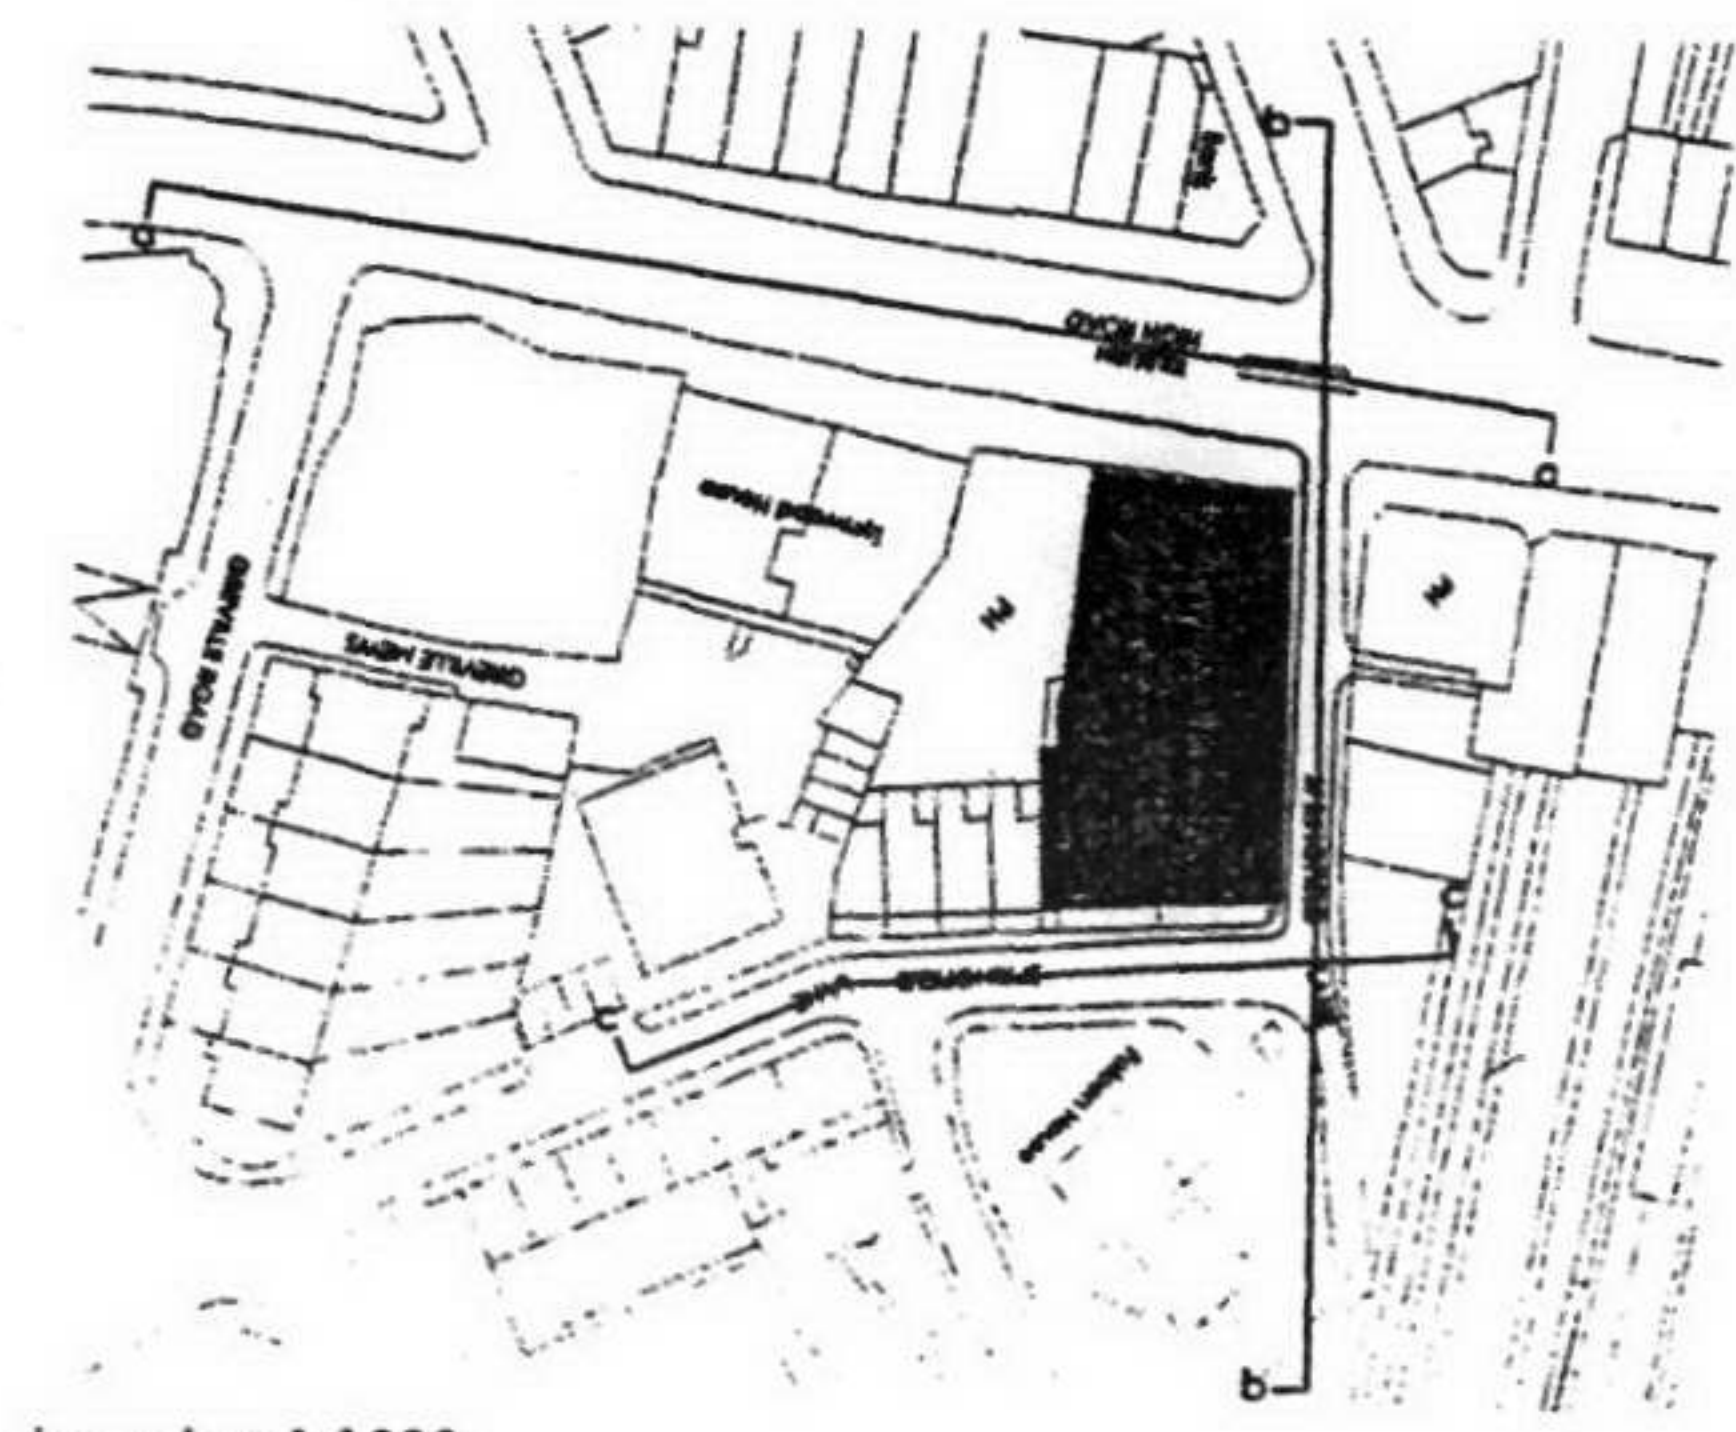


key plan 1:1000

1. general outline	27/03
revision	date
34a - 36 kilburn high road london nw6	
project title	
context elevations	
drawing title	
client wakston ltd.	
scale 1:500@A3	mar03 date
org.no.0202_91_240 A	revision
<small>notes: drawings shall show all details unless otherwise stated. All dimensions shall be in millimetres unless otherwise stated. do not scale the drawing. all dimensions must be checked on site papa architects are to be informed of any discrepancies prior to construction. the drawing and any of the details therein remain the copyright of papa architects ltd.</small>	

papa architects ltd
 23 JAN 2004
 PLANNING APPROVED

papa architects ltd

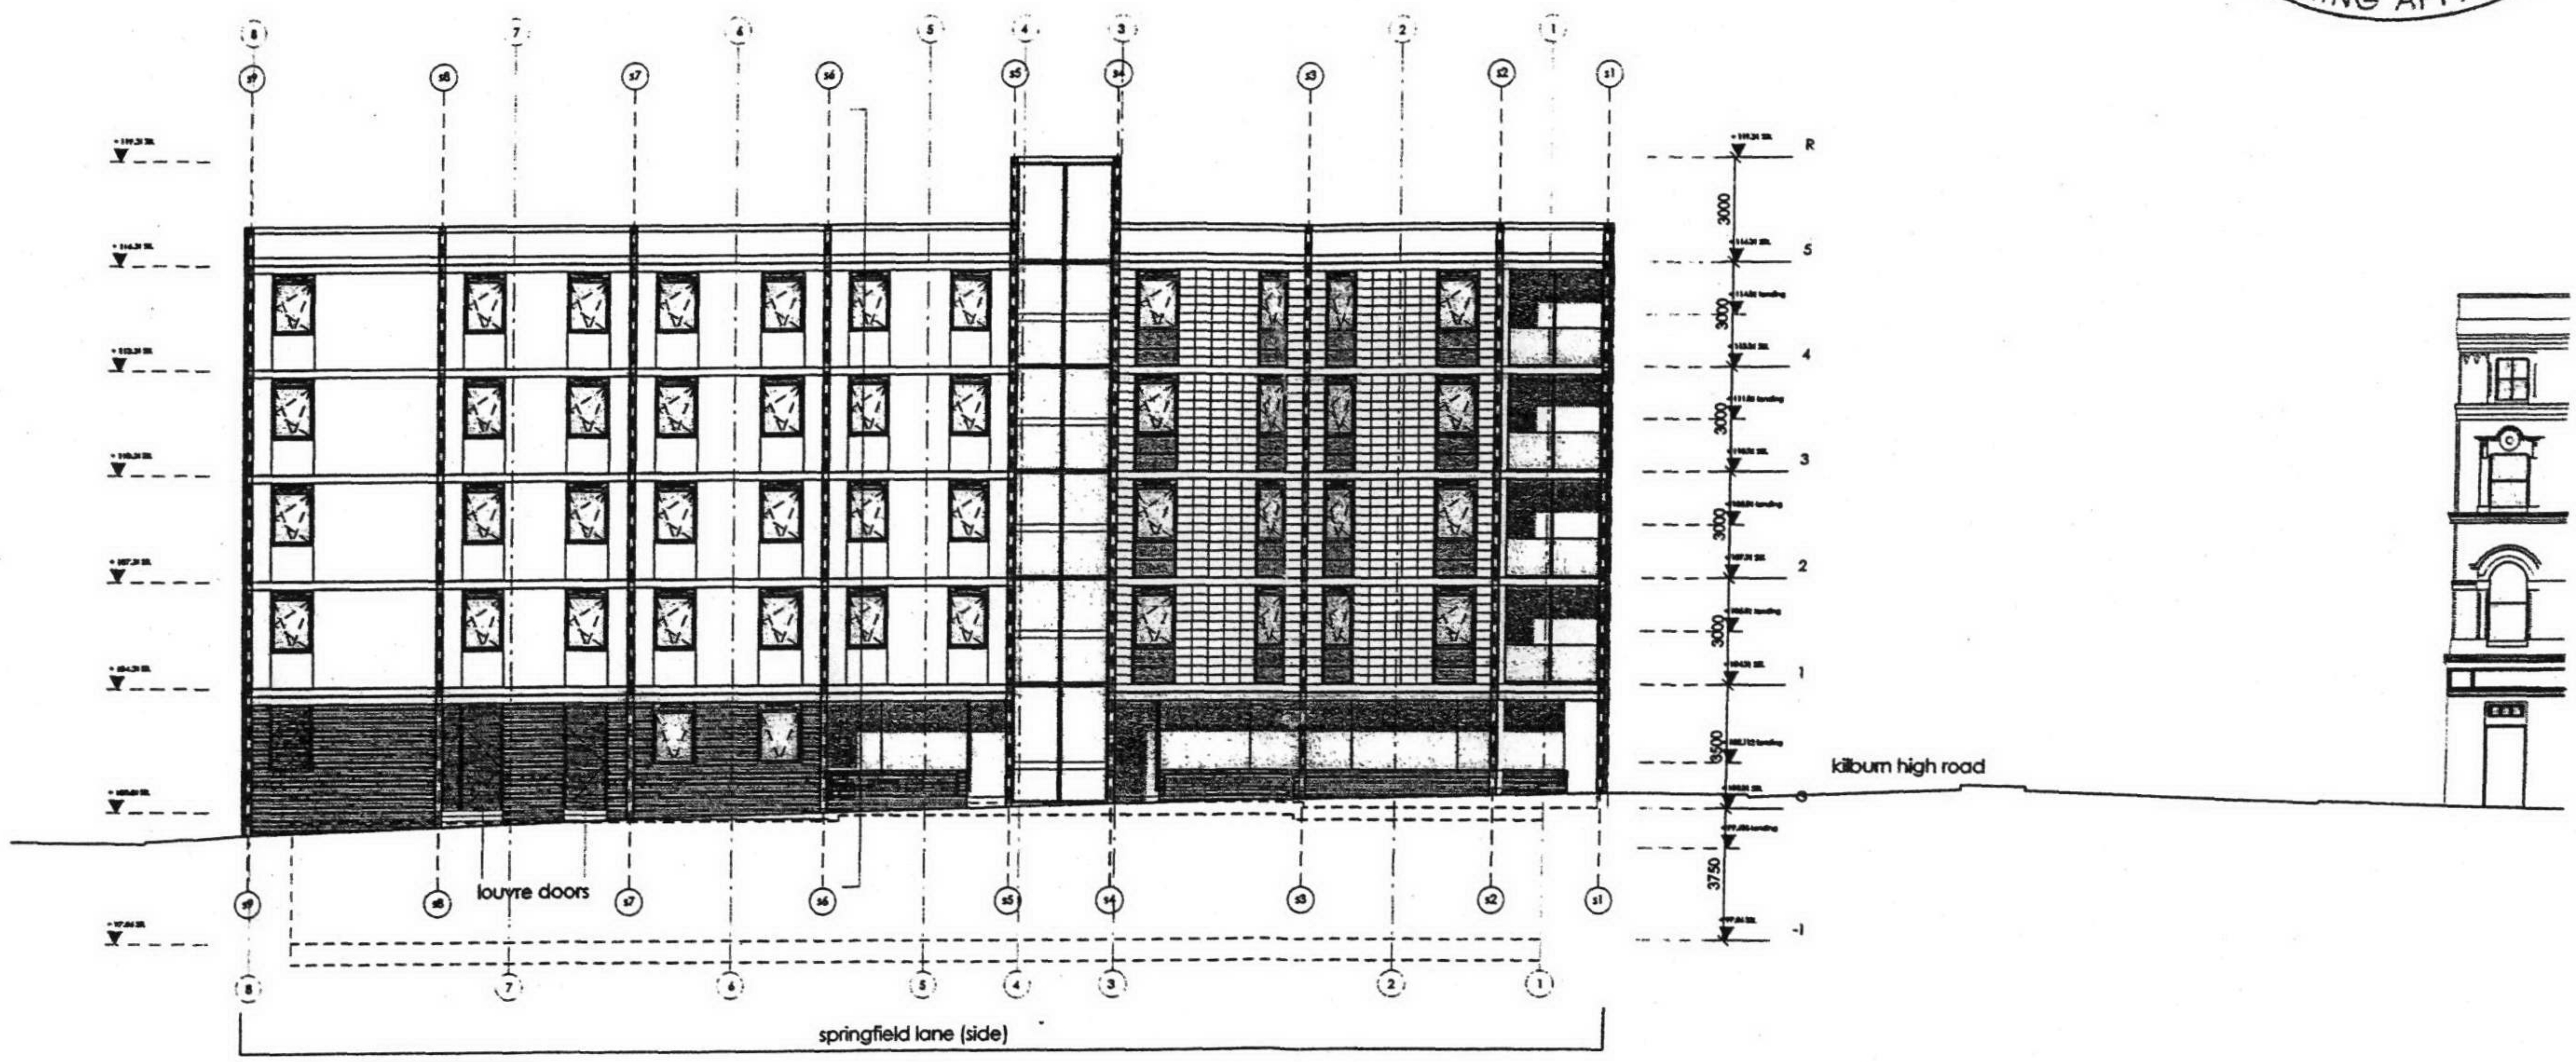


revision	date
34a - 36 kilburn high road london nw6	
project title	
side elevation springfield lane	
drawing title	
client wickston ltd.	
scale 1:200	10.03 date
arg.no.0202_sk_35	revision
notes: do not scale the drawing. all dimensions must be checked on site papa architects are to be informed of any discrepancies prior to construction the drawing and any of the details therein remain the copyright of papa architects ltd.	

papa architects ltd
 23 JAN 2004
 PLANNING APPROVED 12 OF 17

333 Embury Road
 London W8 5PA
 020 8996 5400

papa architects ltd

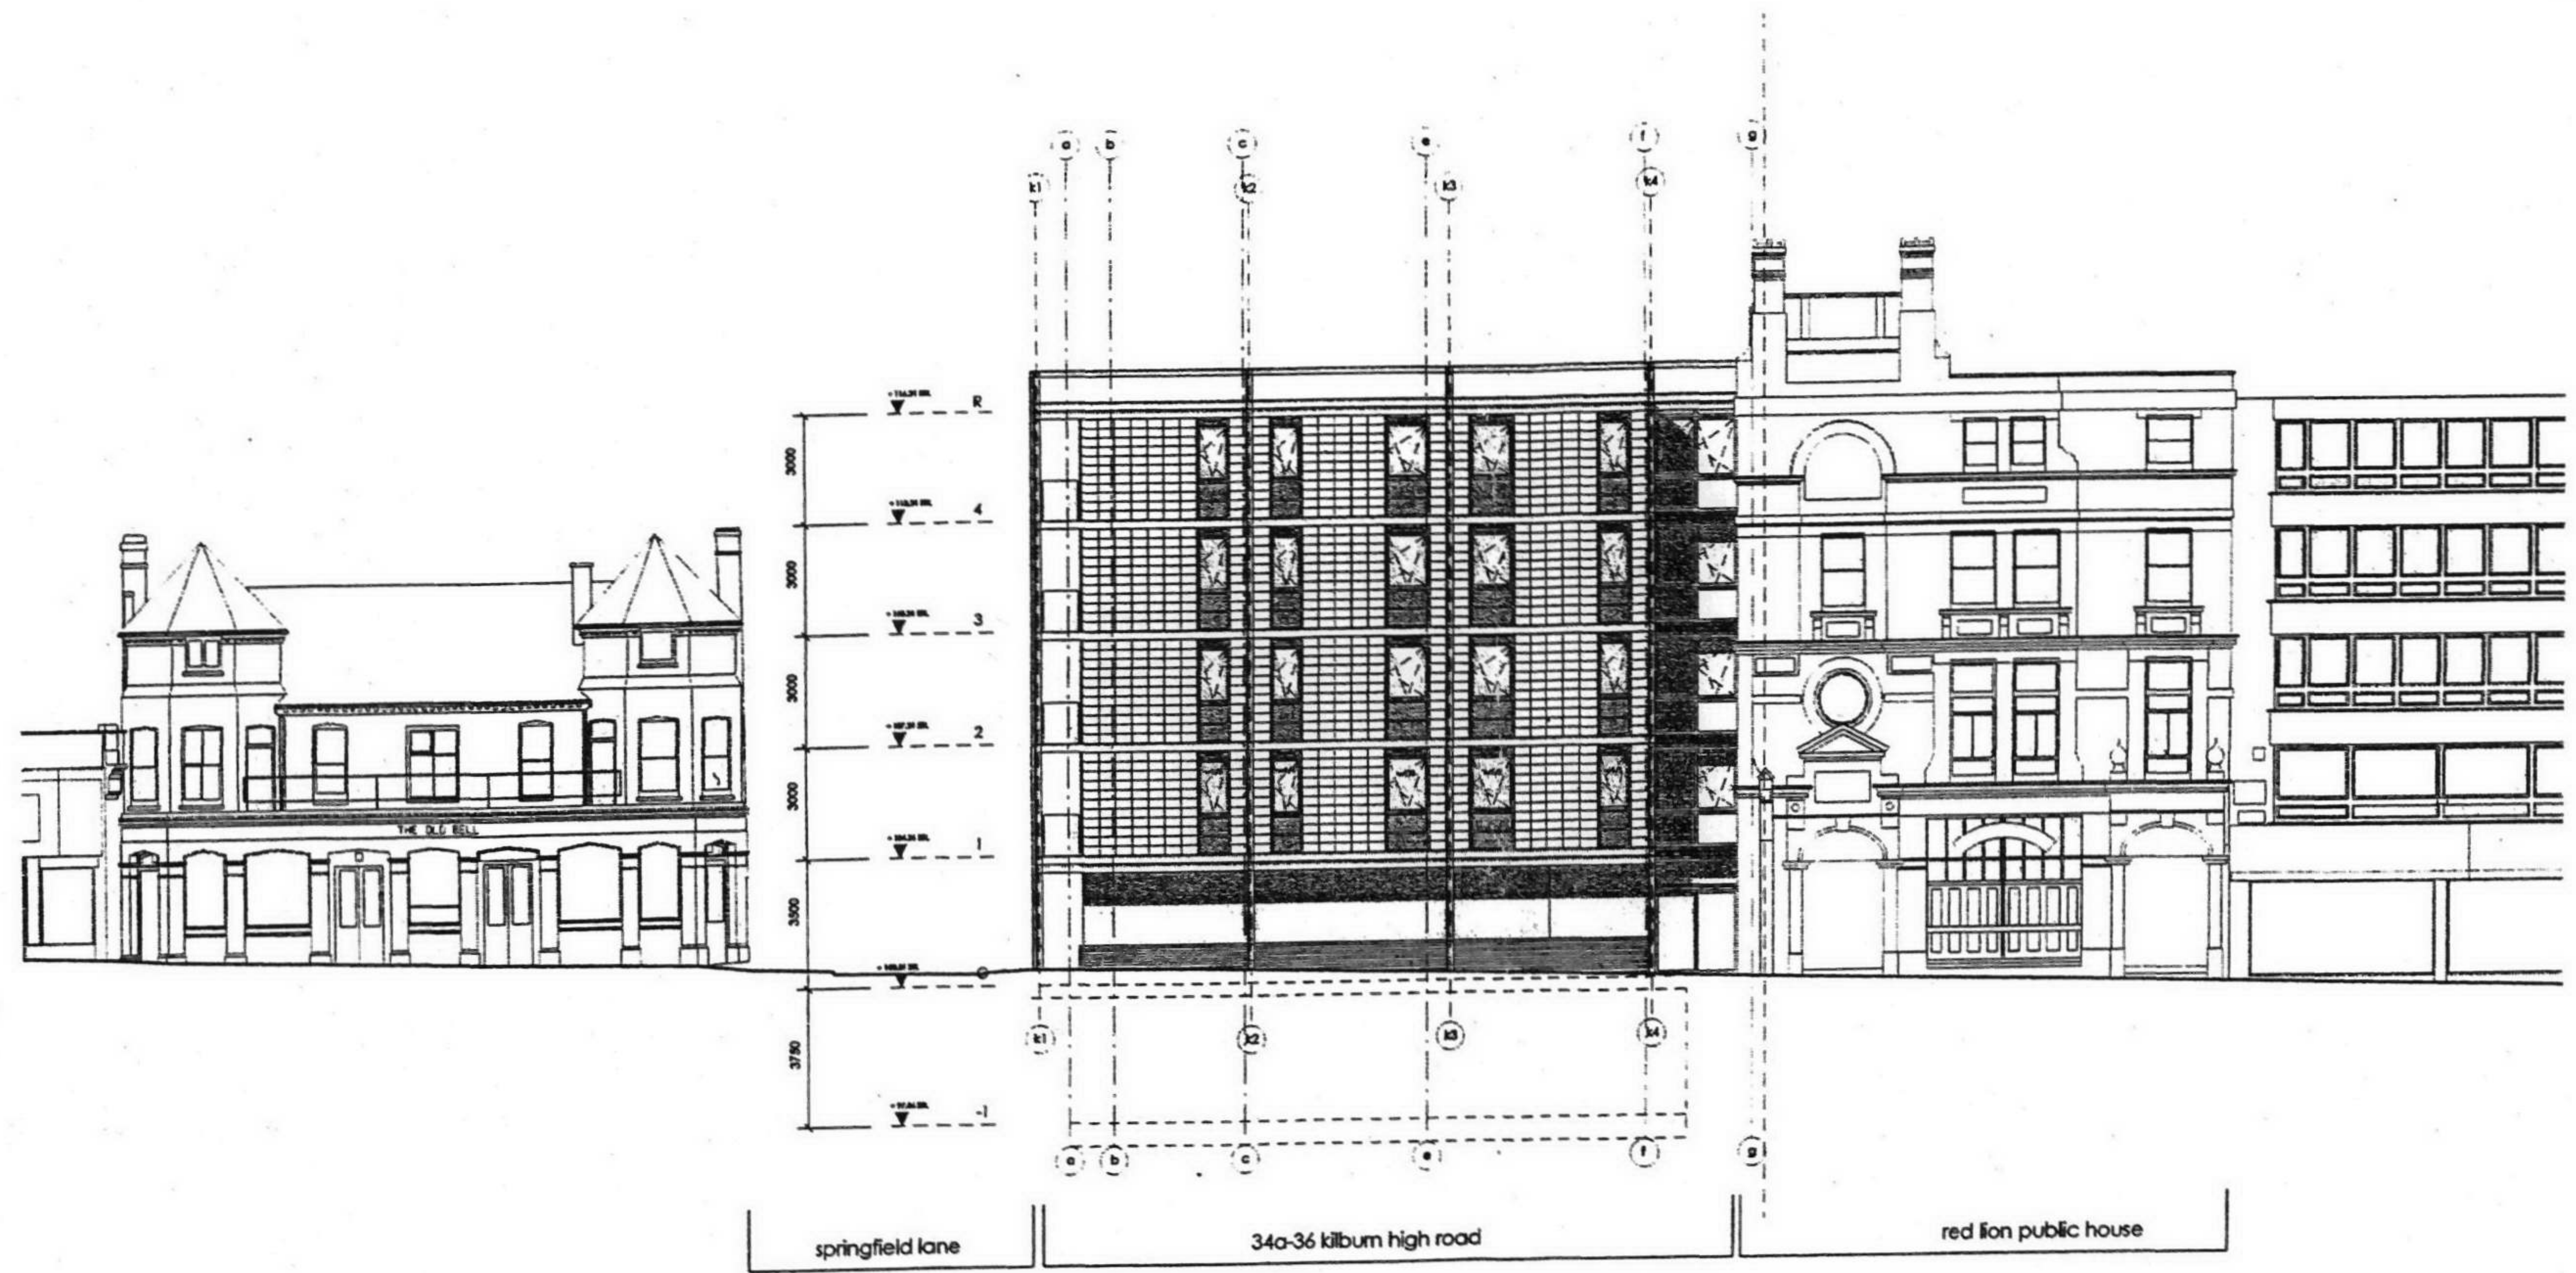

rev: mansard removed 10.03
 revision date
 34a - 36 kilburn high road
 london
 rwb
 project title
 front elevation
 kilburn high road
 drawing title
 client wickston ltd.
 scale a1 @ 1:100 feb 03 date
 dwg.no. 0202_00_221 a revision

notes:
 do not scale the drawing.
 all dimensions must be checked on site
 papa architects are to be informed of
 any discrepancies prior to construction.
 the drawing and any of the details
 therein remain the copyright of
 papa architects ltd.

