


PLEASE NOTE: THESE DRAWINGS ARE INDICATIVE OF DESIGN INTENT ONLY. LIABILITY FOR DIMENSIONS, FINAL AND DETAILED DESIGN, AND SPECIFICATIONS LIES WITH THE CONTRACTOR AND HIS EMPLOYER. WE DO NOT ACCEPT ANY LIABILITY IN RESPECT OF ANY DAMAGES, LEGAL ACTION OR DISPUTES ARISING FROM BUILDING WORKS UNDERTAKEN AS A RESULT OF THESE DRAWINGS.

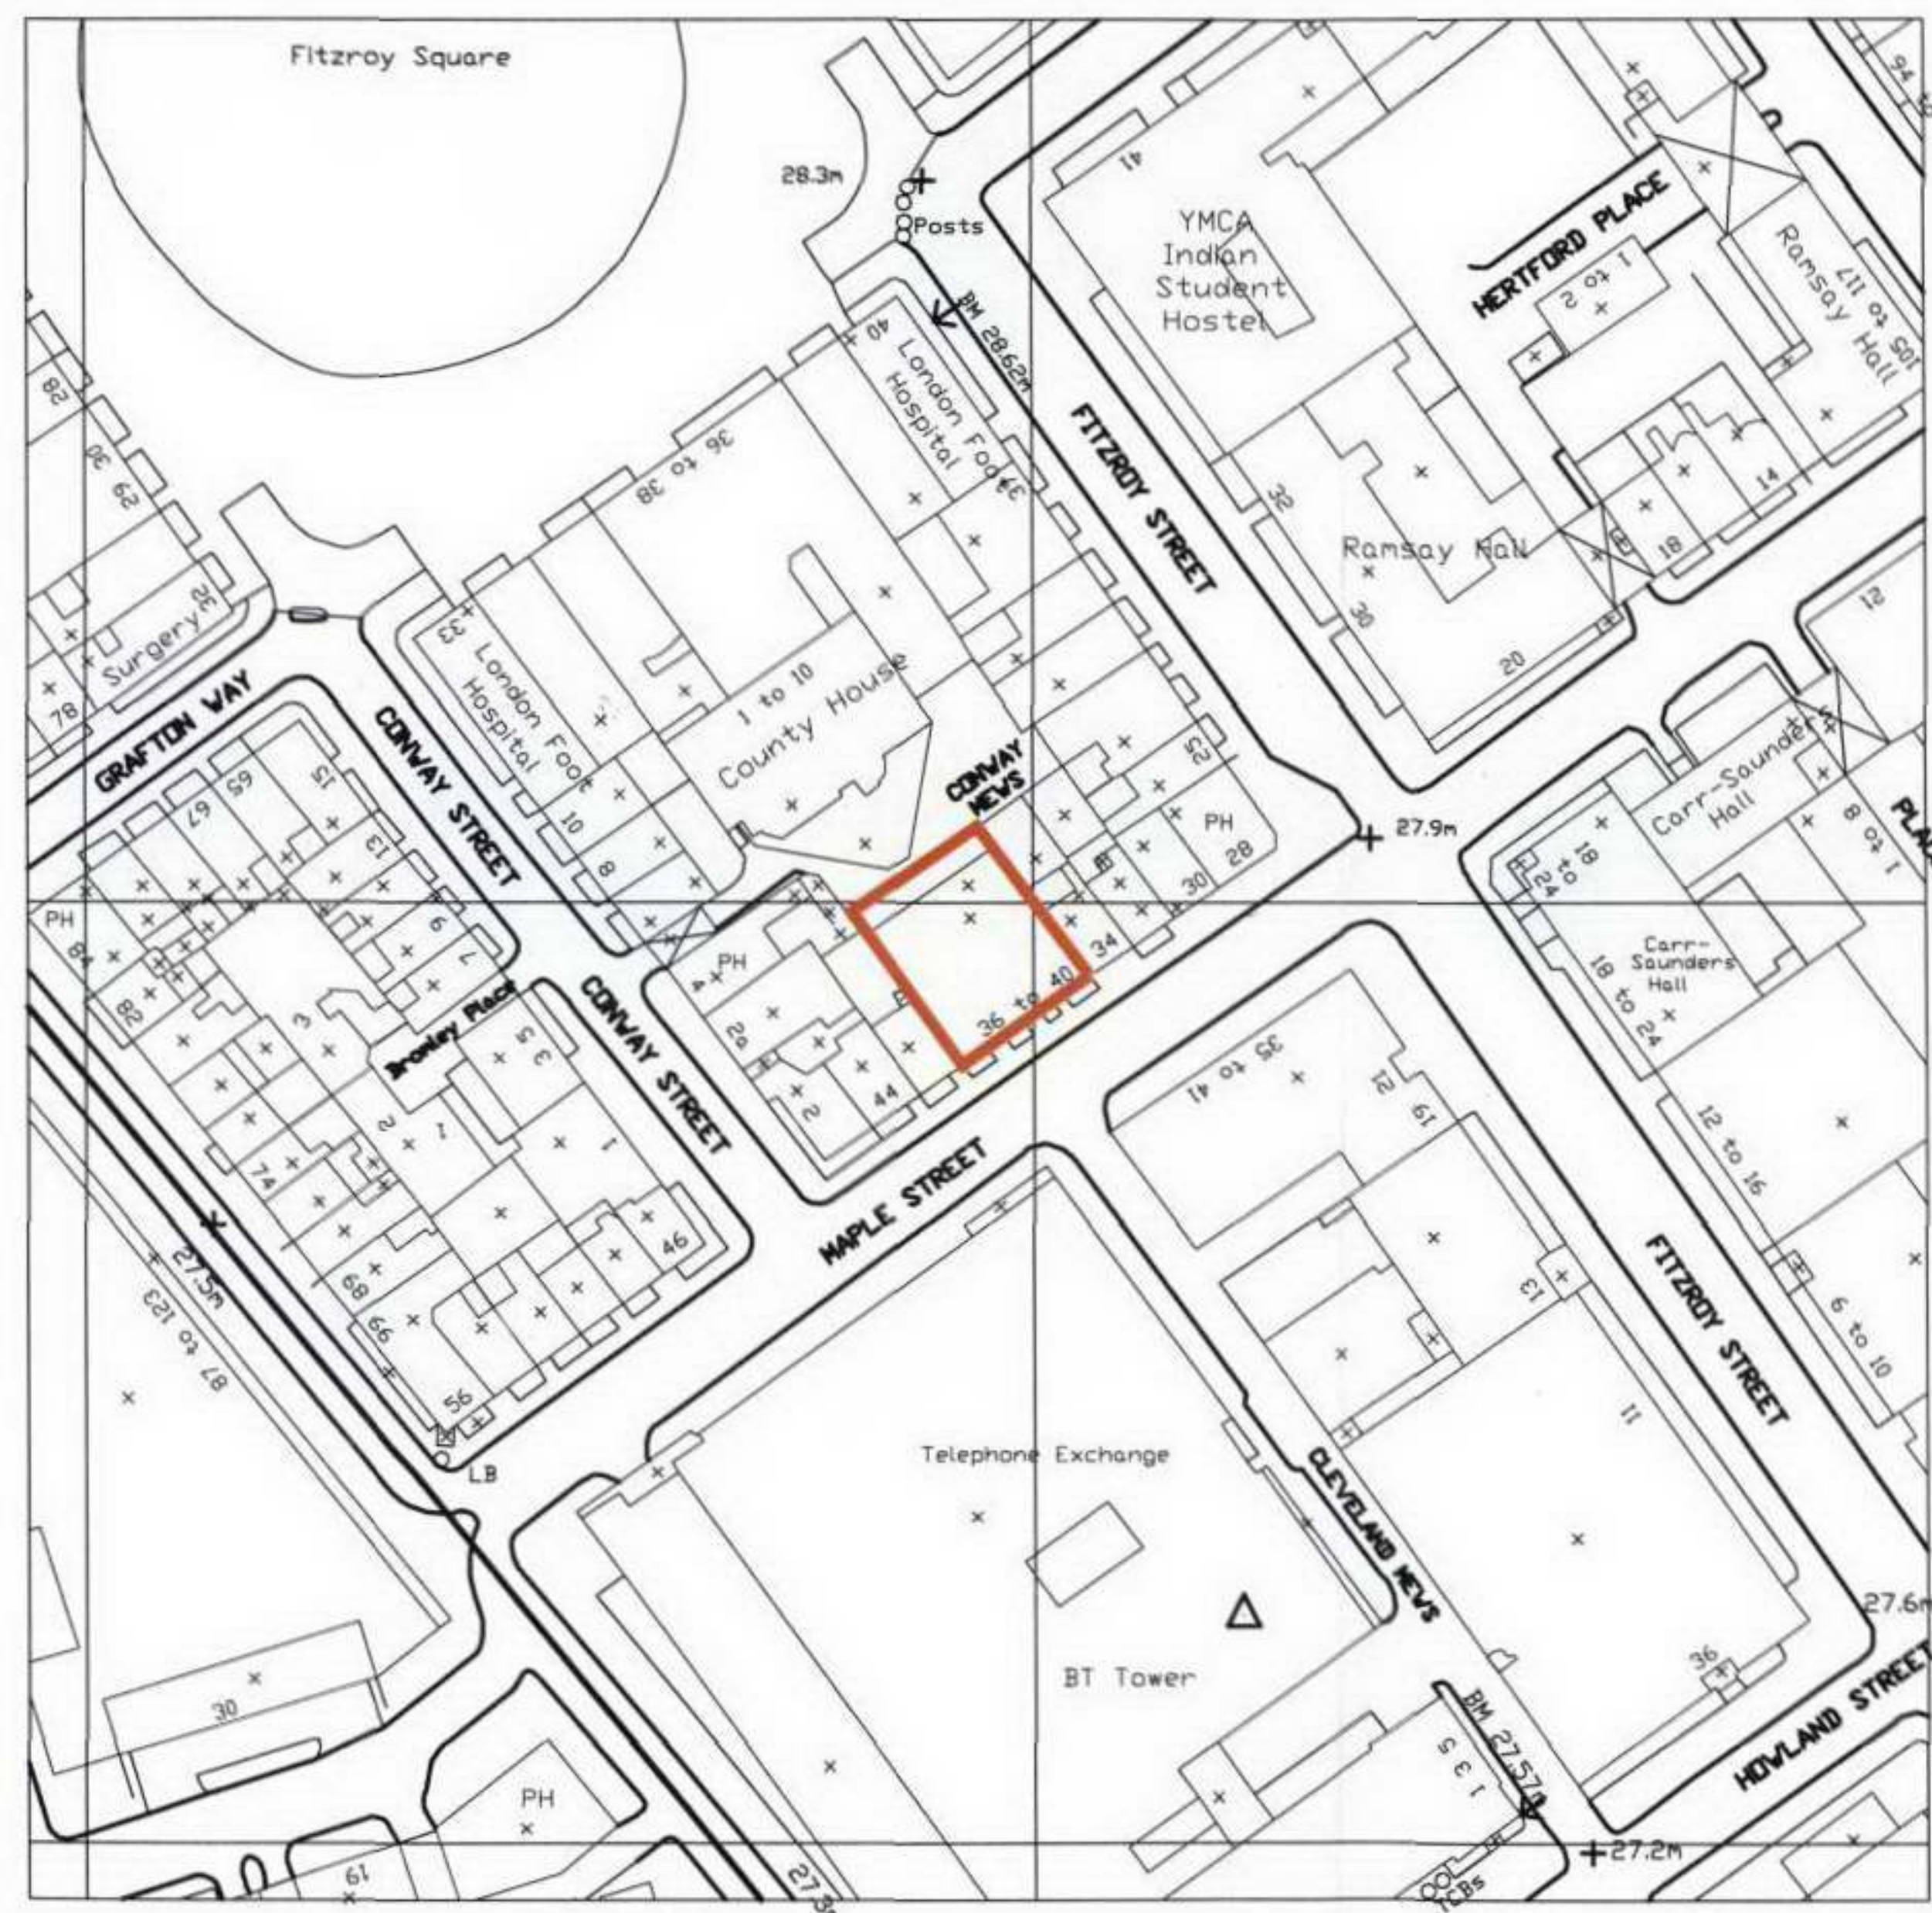

PLANNING

Revisions: -

Note:
Do not scale from this drawing. All dimensions to be checked on site by the contractor and to be his responsibility.

hut architecture
Studio 2.08
The Tea Building
56 Shoreditch High Street
London E1 6JJ
T 020 7729 3699
F 020 7012 1199
E info@hutarchitecture.com



Job: 36-40 Maple Street
Job No: H176
Level: n/a
Drawing: Existing Site Plan
Scale: 1:1250@A3
Drawing No: E001
Revision: