



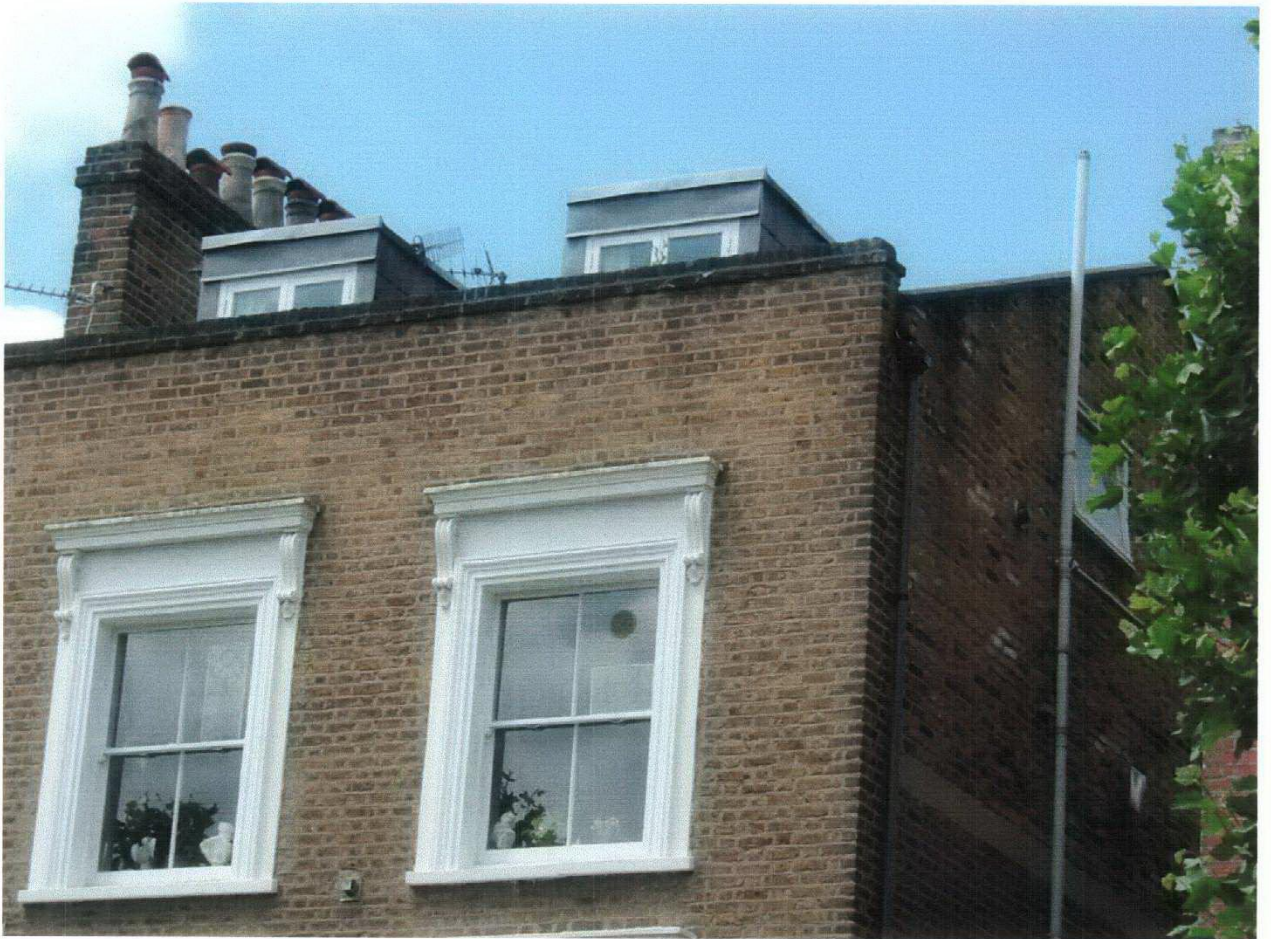


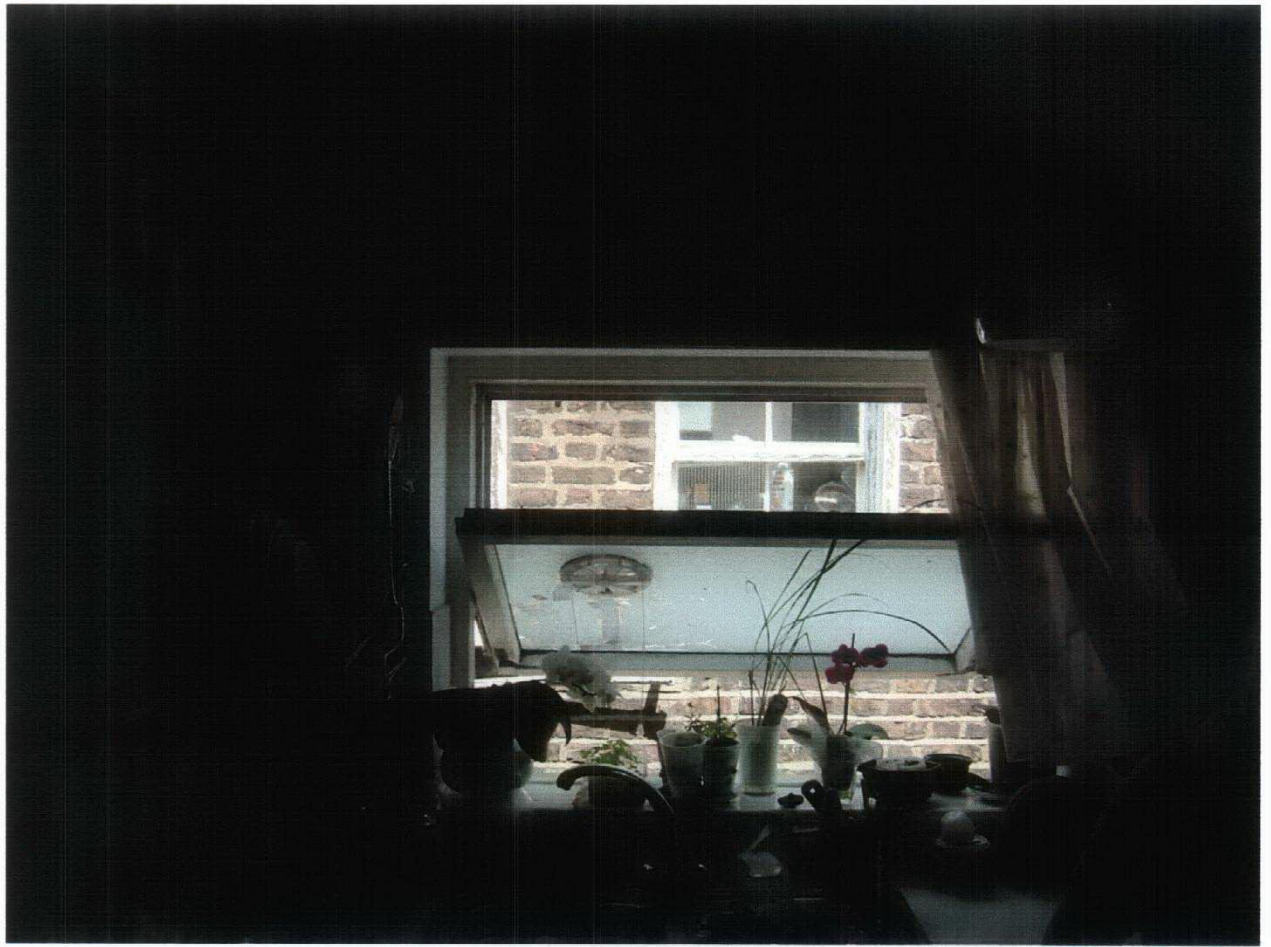

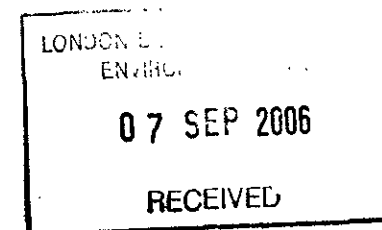

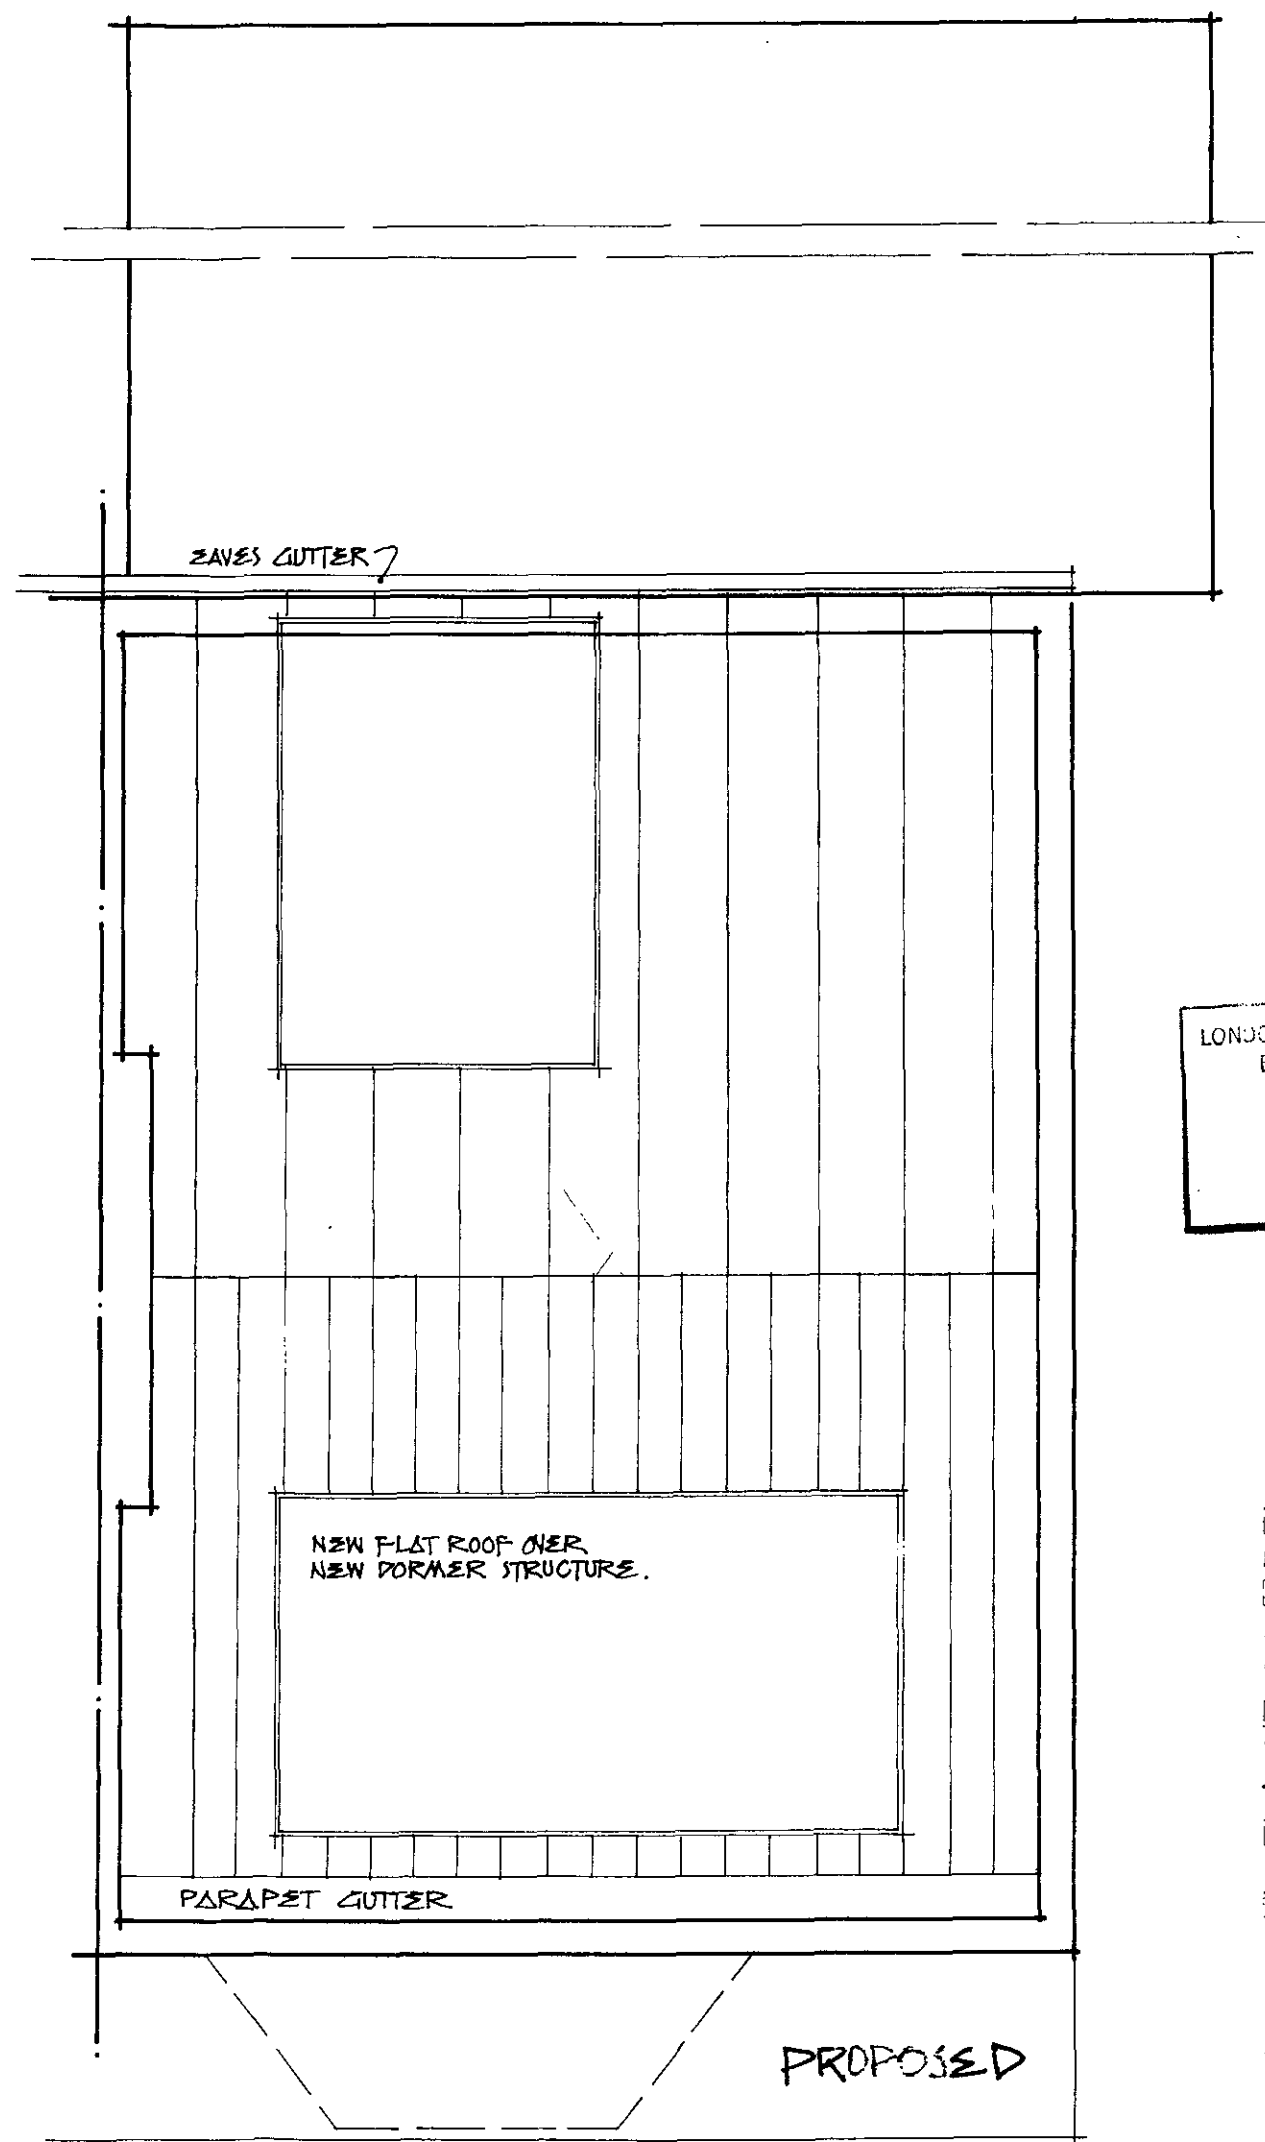

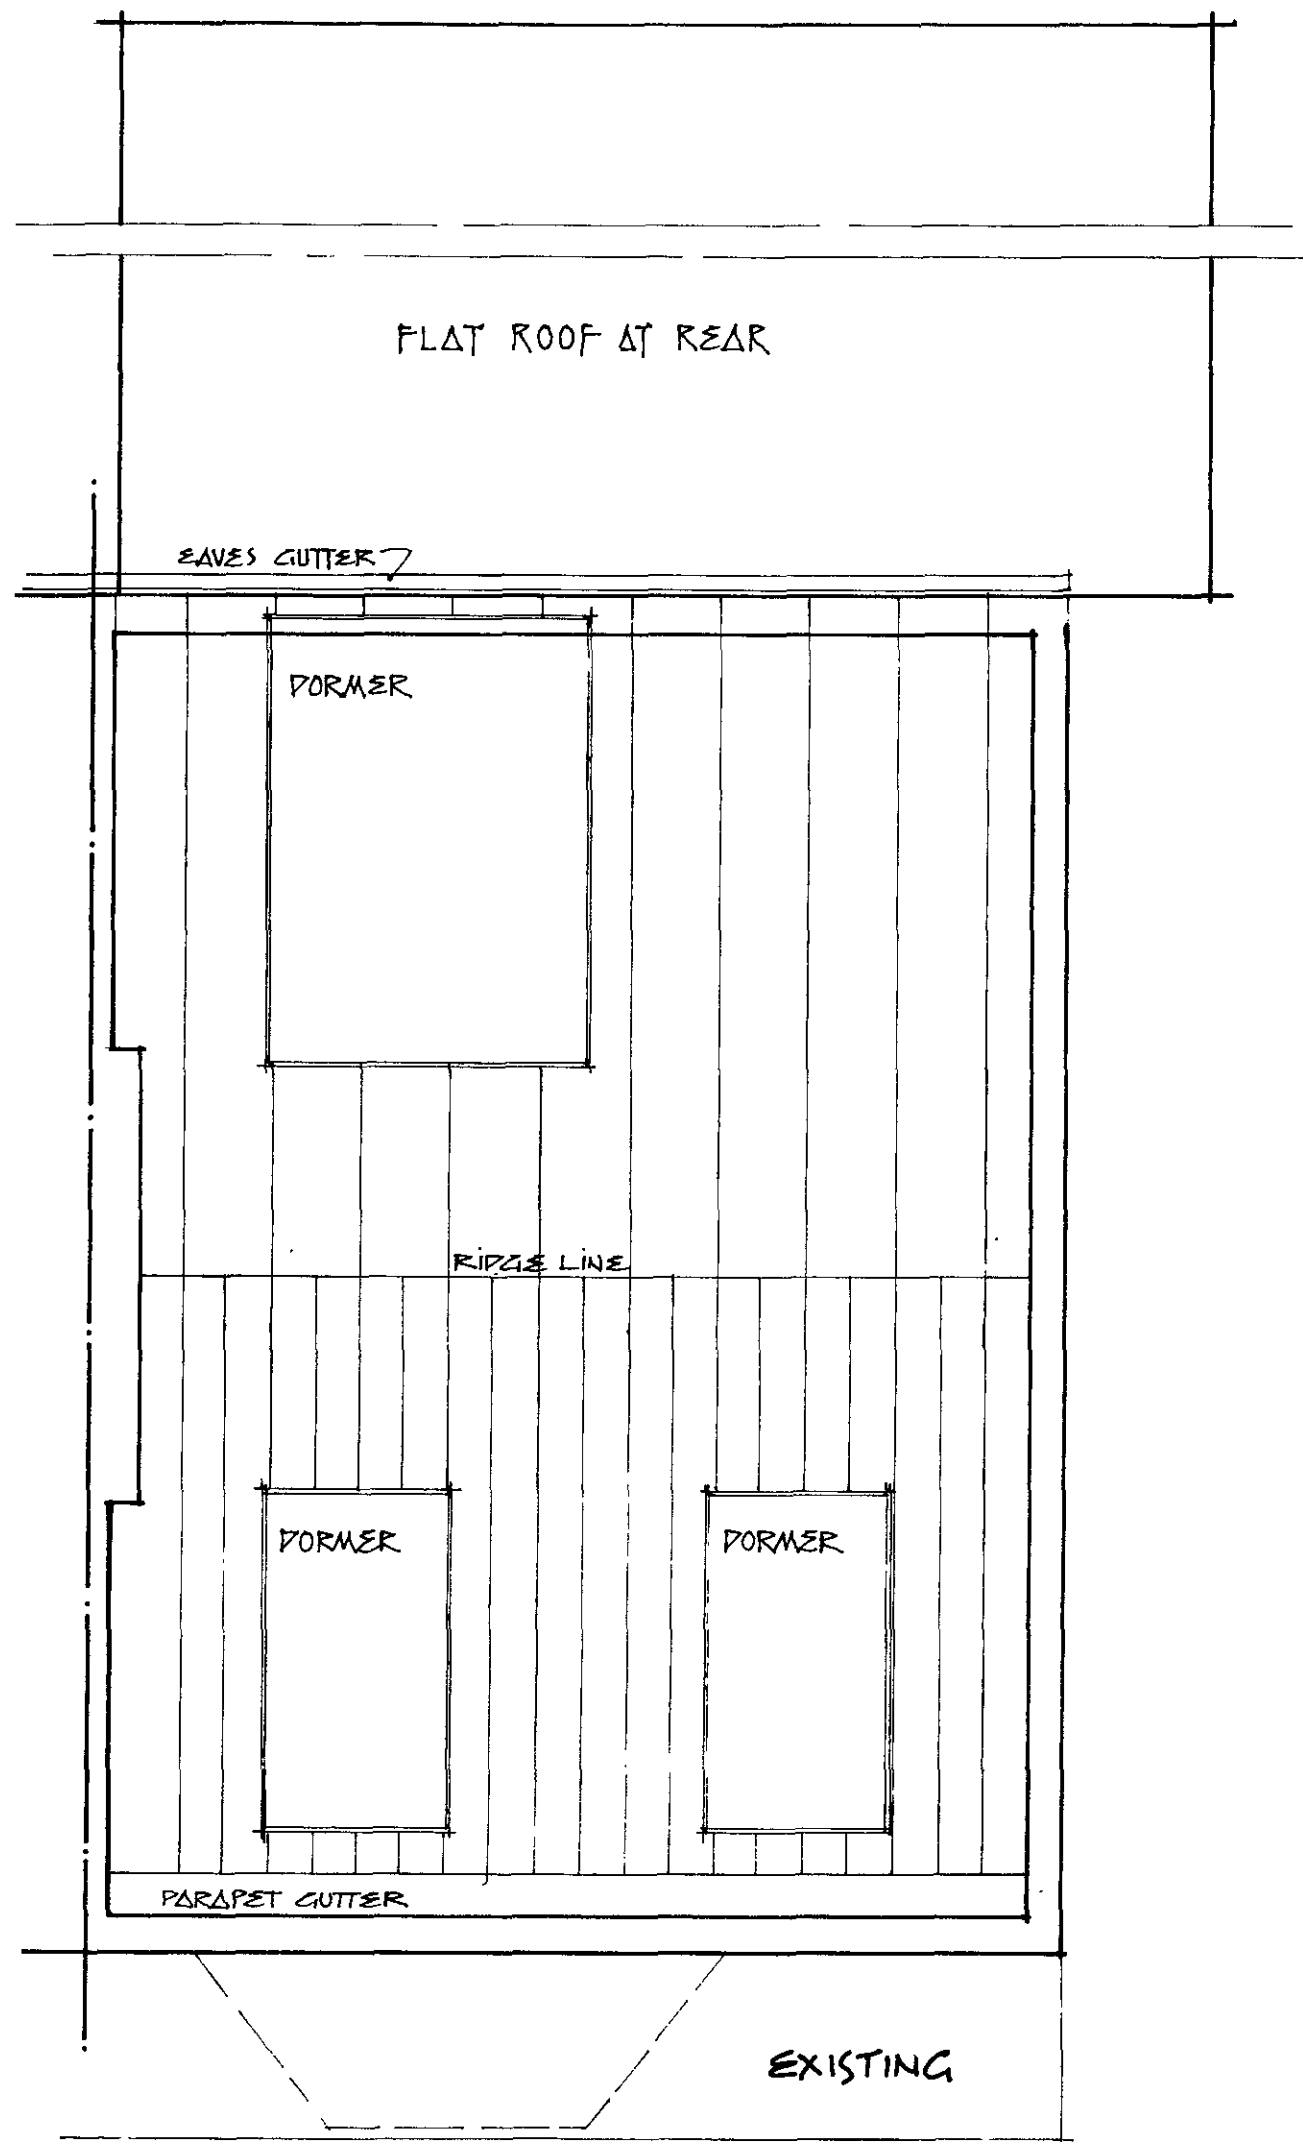

HDA

Client
NORTH CAMPDEN HOUSING CO-OP.

Project
21A LADY MARGARET ROAD
NWS.

Drawing
ROOF PLANS
EXISTING & PROPOSED

Scale Date Drawn
1:50 AUG. 06 PW.

Drawing No
31-016-03

Hadley Design Associates Architects and Building Surveyors

Christchurch Lane, Barnet, Hertfordshire EN5 4PH
Tel: 020 8441 0803 Fax: 020 8449 0752 E-mail: hda@hda.co.uk



LONDON, LONDON, LONDON
ENVIRONMENTAL
07 SEP 2006
RECEIVED

1100

Client

NORTH CAMPDEN HOUSING CO-OP

Project

21A LADY MARGARET ROAD
NW5

Drawing

FRONT ELEVATION
AS EXISTING

Scale

Date

Drawn

1:50

Aug. 06


PM

Drawing No

31-016-02

Consultants: Lane, Barrett, Herbyshire, ENR, 49,
Tel: 020 9541 0800 Fax: 020 9541 0752 E-mail: info@lancet.co.uk

Hadley Design Associates Architects and Building Surveyors

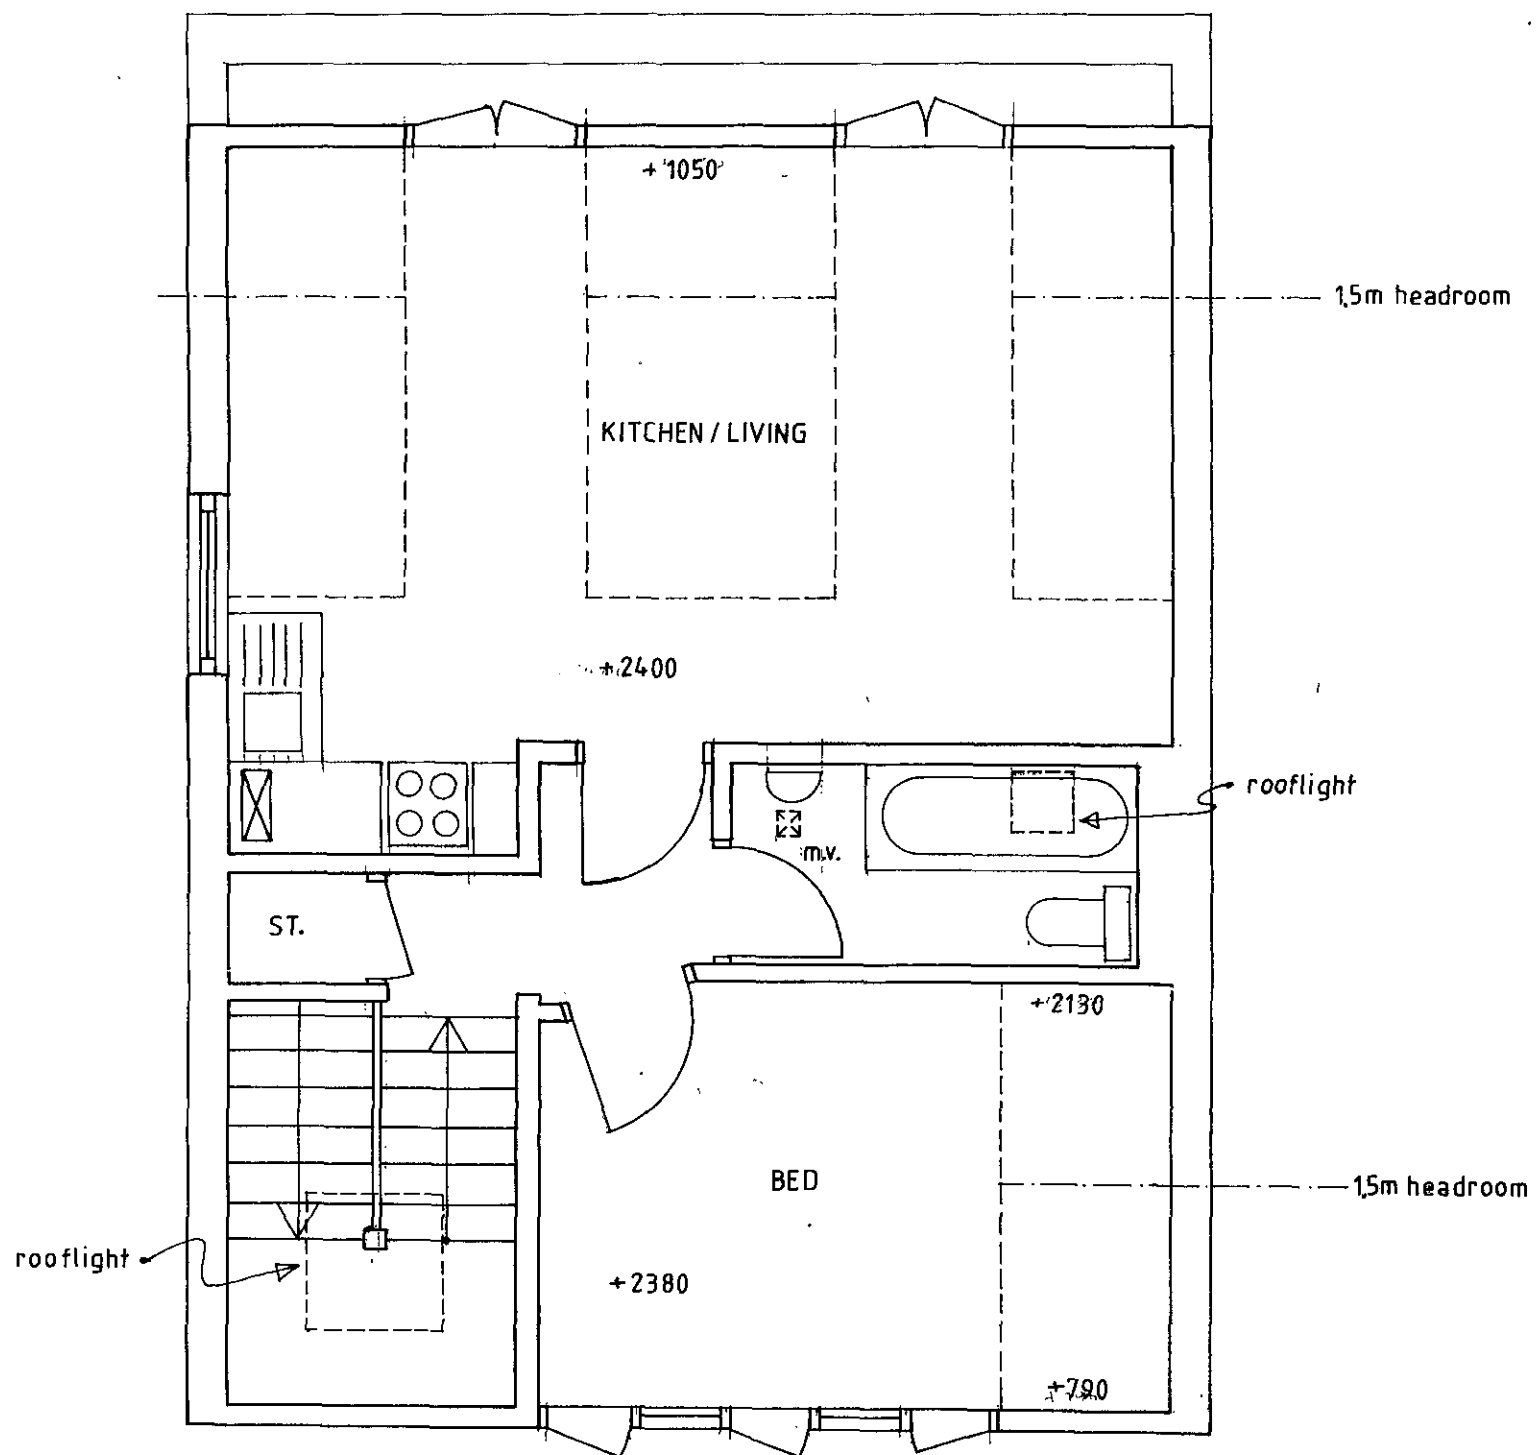



THIRD FLOOR

210 Lady Margaret Road

1 bed - 41.9m²

31-036-01

EXISTING PLAN Scale 1:50

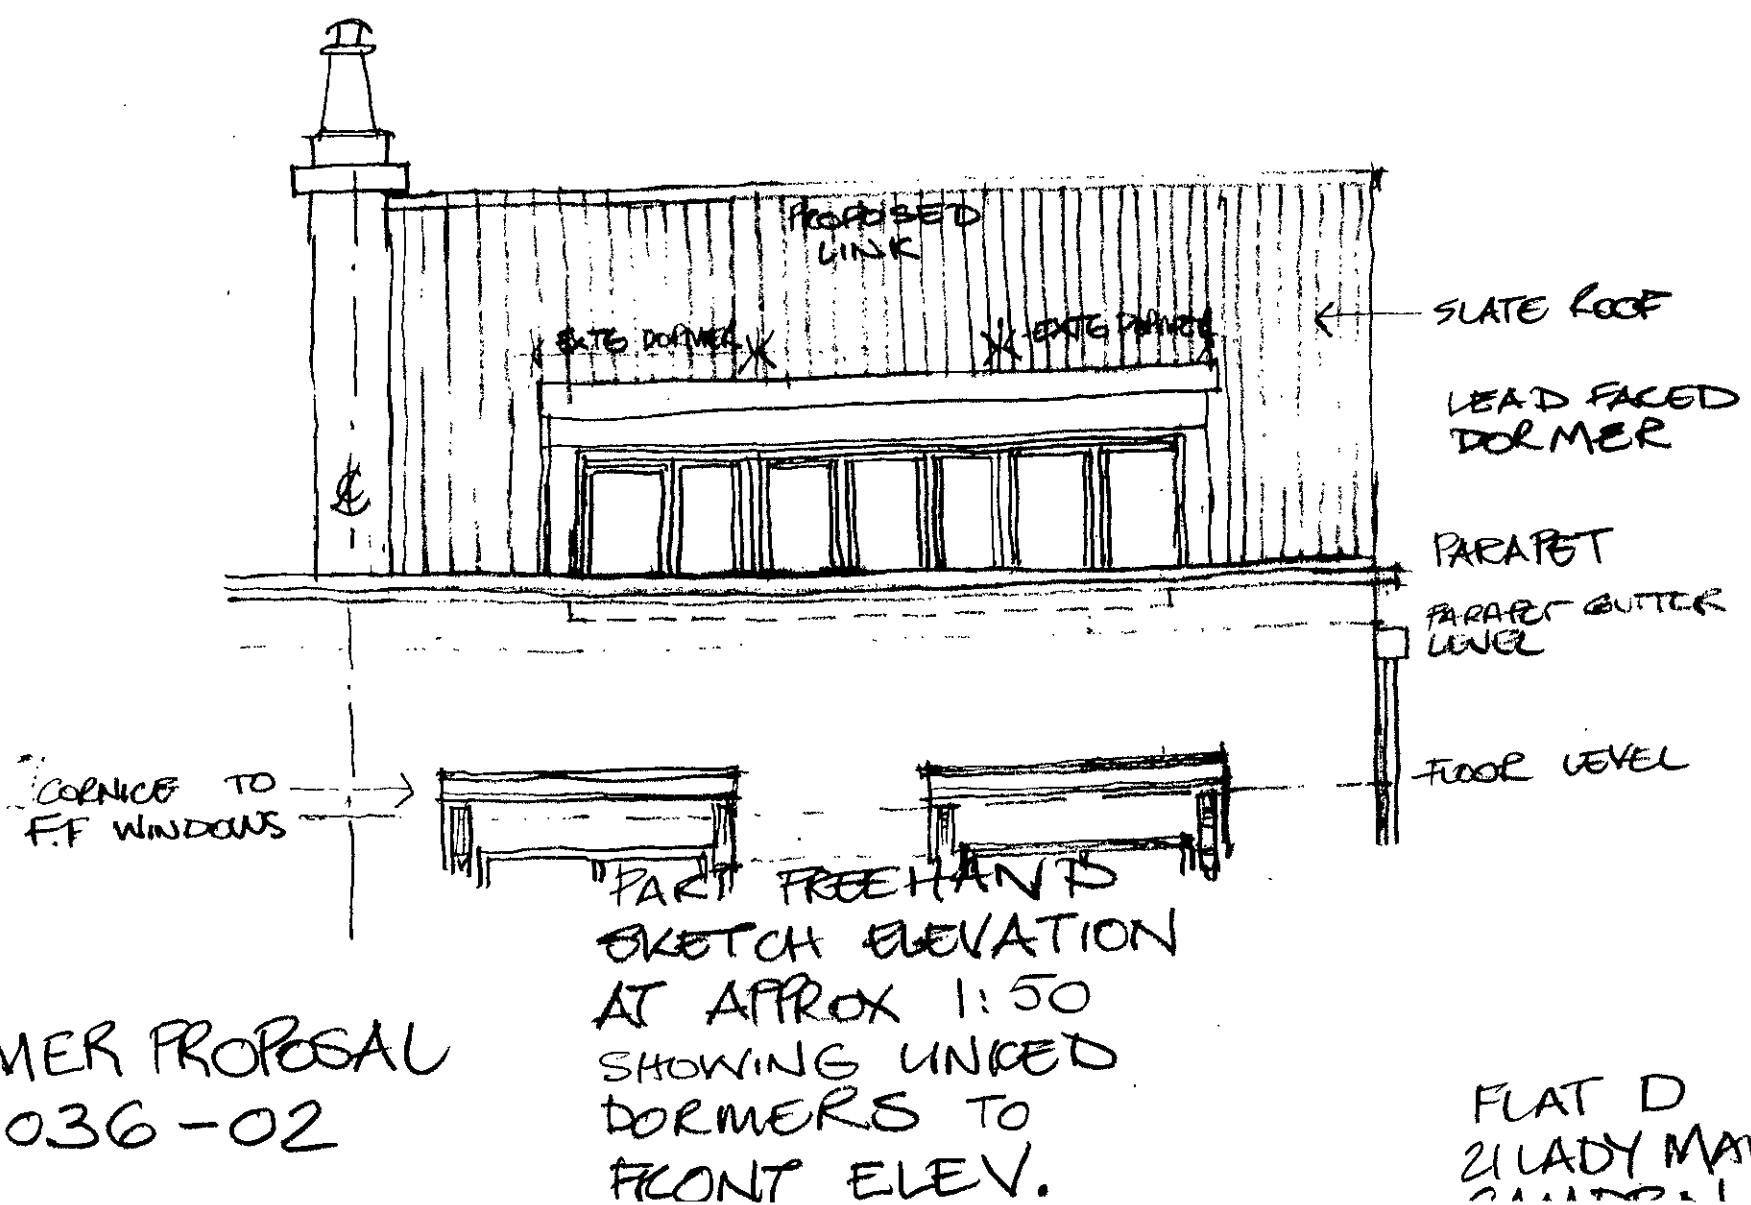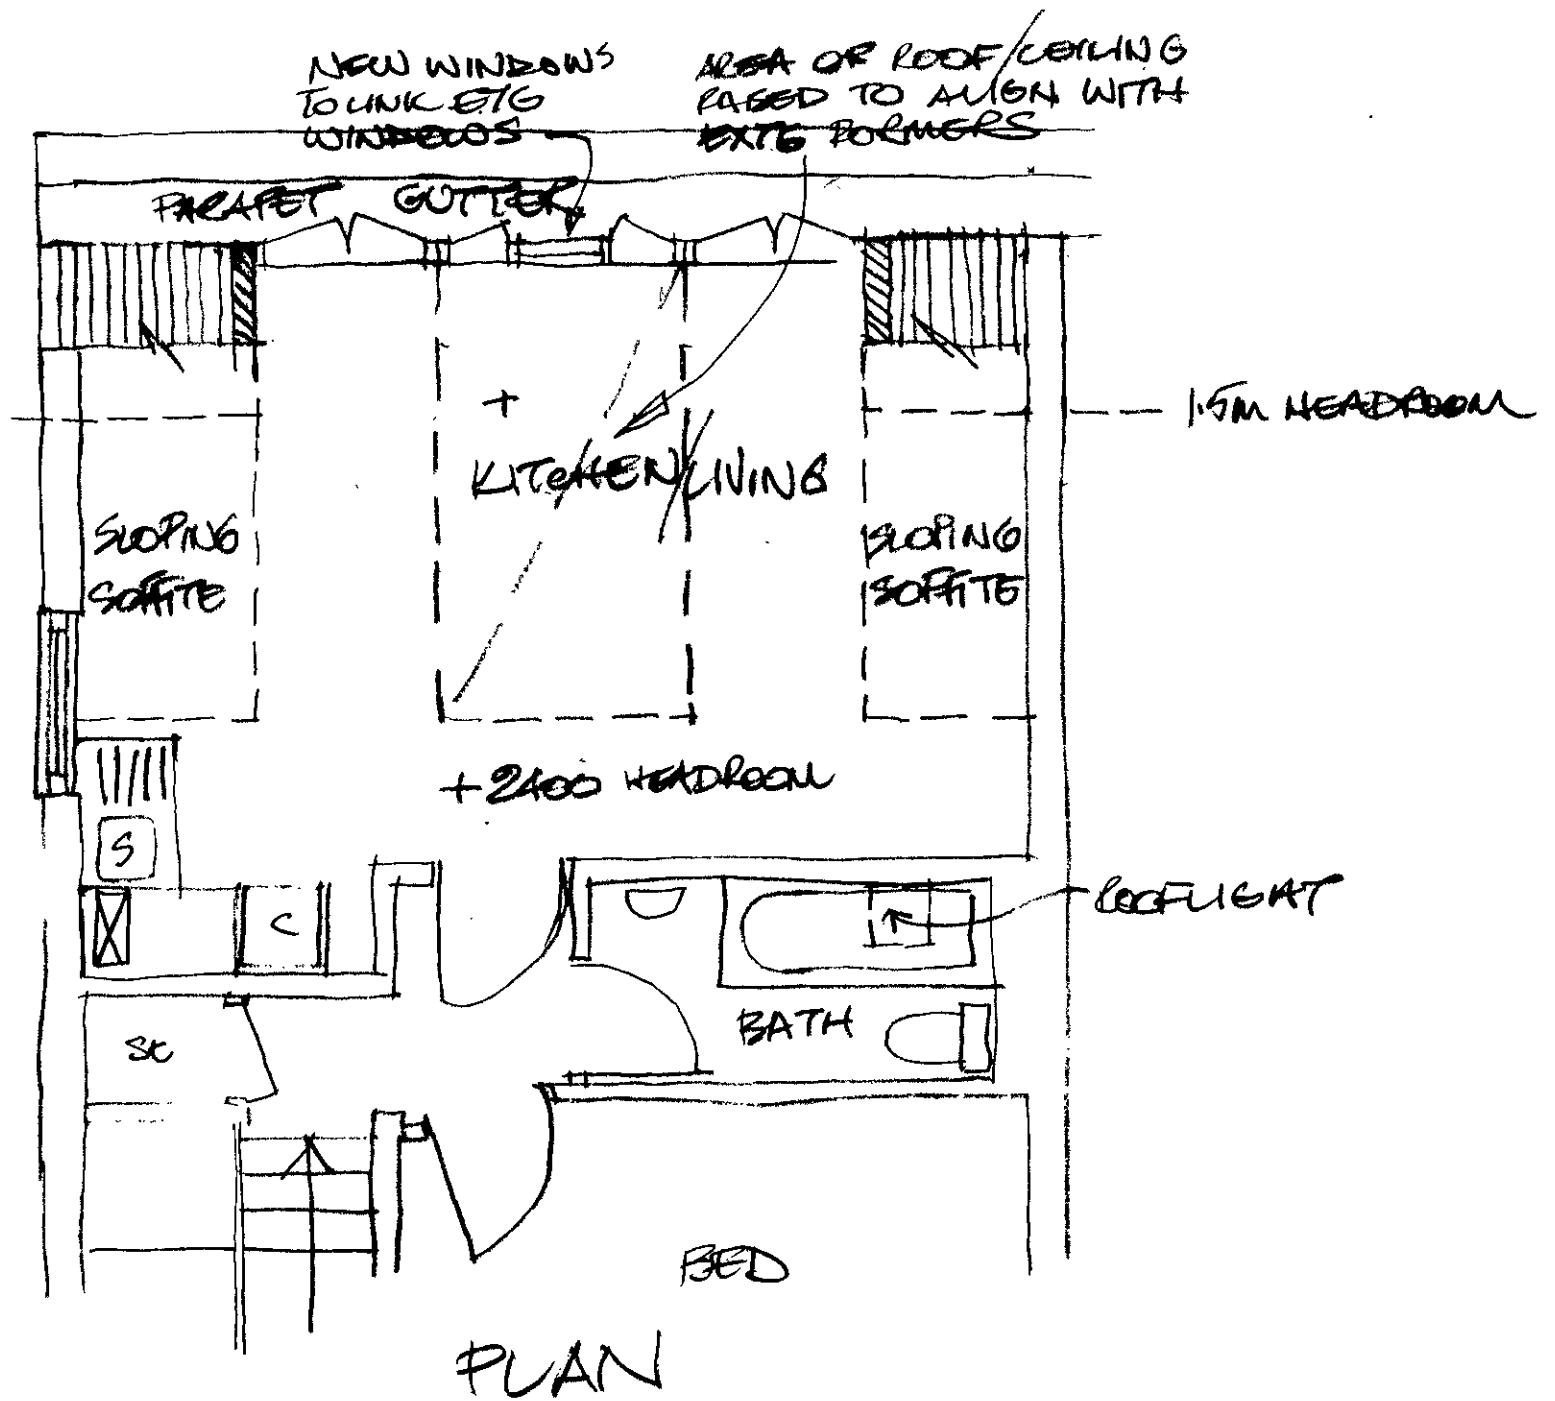

DORMER PROPOSAL
31-036-02