



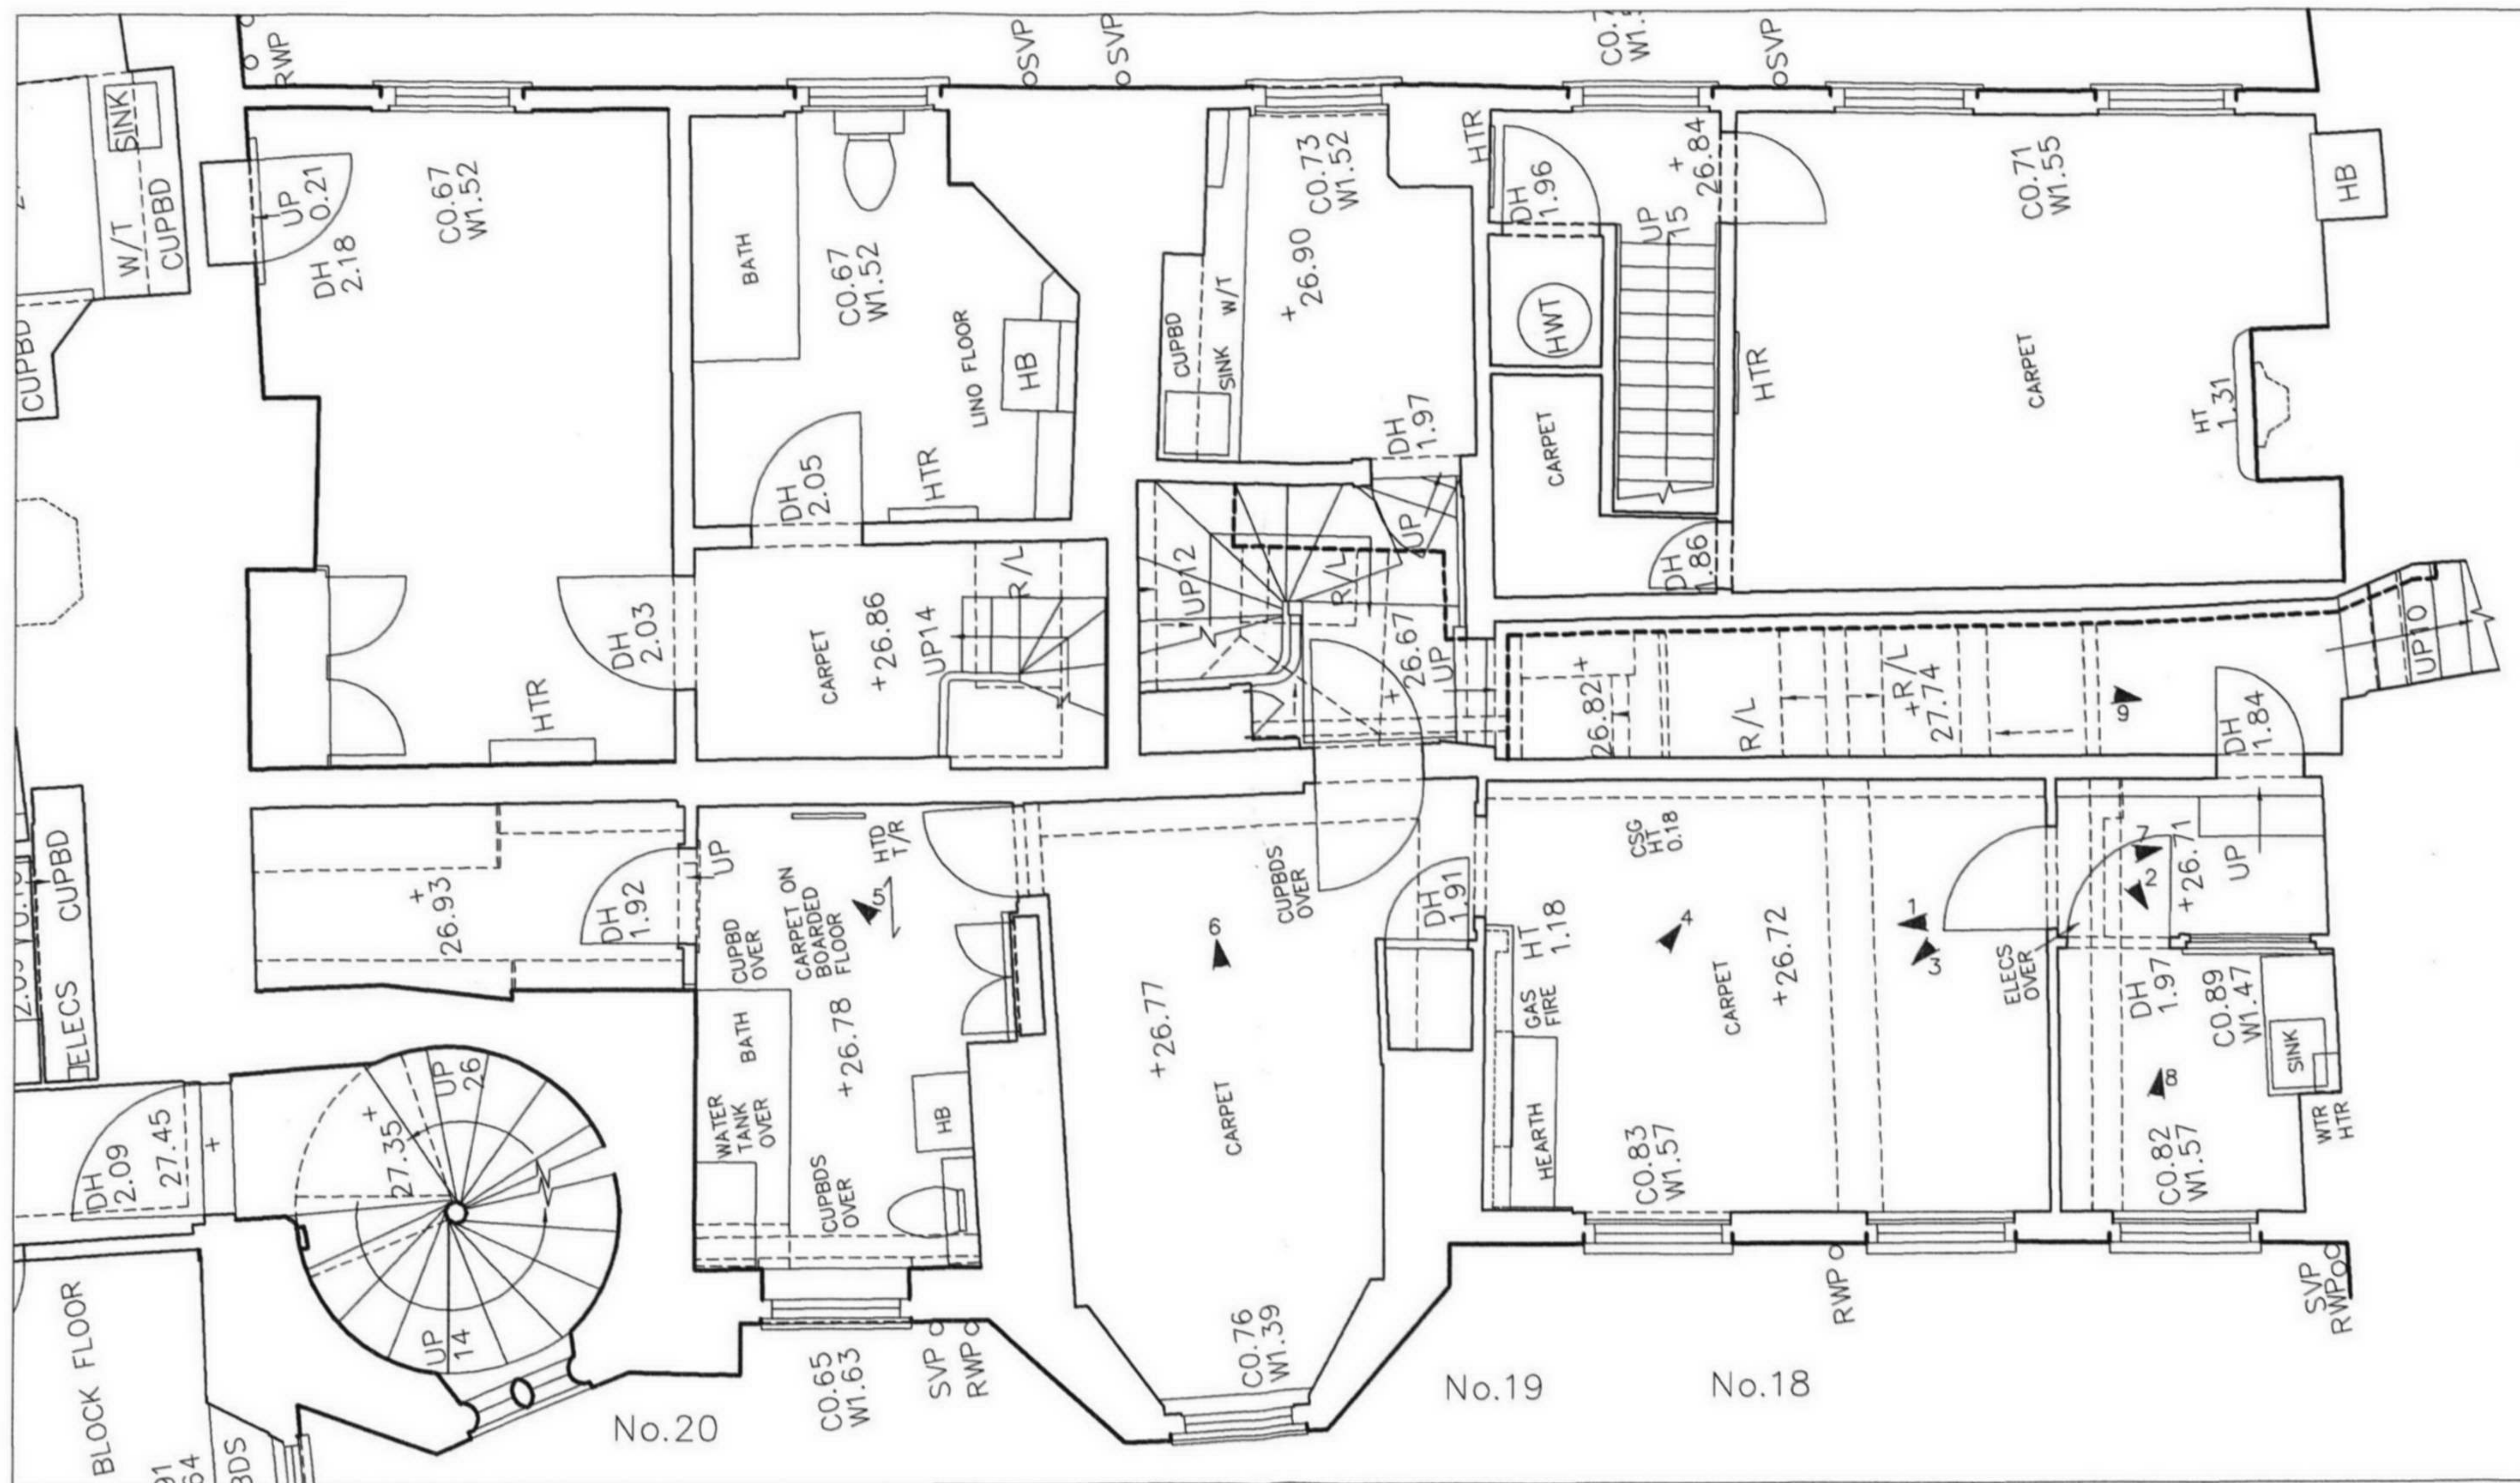

Revision	Description	Date	By
REVISIONS			
DO NOT SCALE FROM DRAWING. USE FIGURED DIMENSIONS ONLY. WHERE APPLICABLE, CHECK DIMENSIONS ON SITE PRIOR TO COMMENCEMENT OF WORKS.			
WEIGHTMAN & BULLEN ARCHITECTS		Project	19 OLD BUILDINGS LINCOLNS INN, LONDON WC2A 3TL EXISTING THIRD FLOOR PLAN
tel: 020 7323 9593 fax: 020 7637 0806 e-mail: wb@wb-london.com		Date	19.May.06
		Scale	1:50
		Drawn	JW
		Checked	PB
		Dwg. No.	5557/01
		Rev.	A

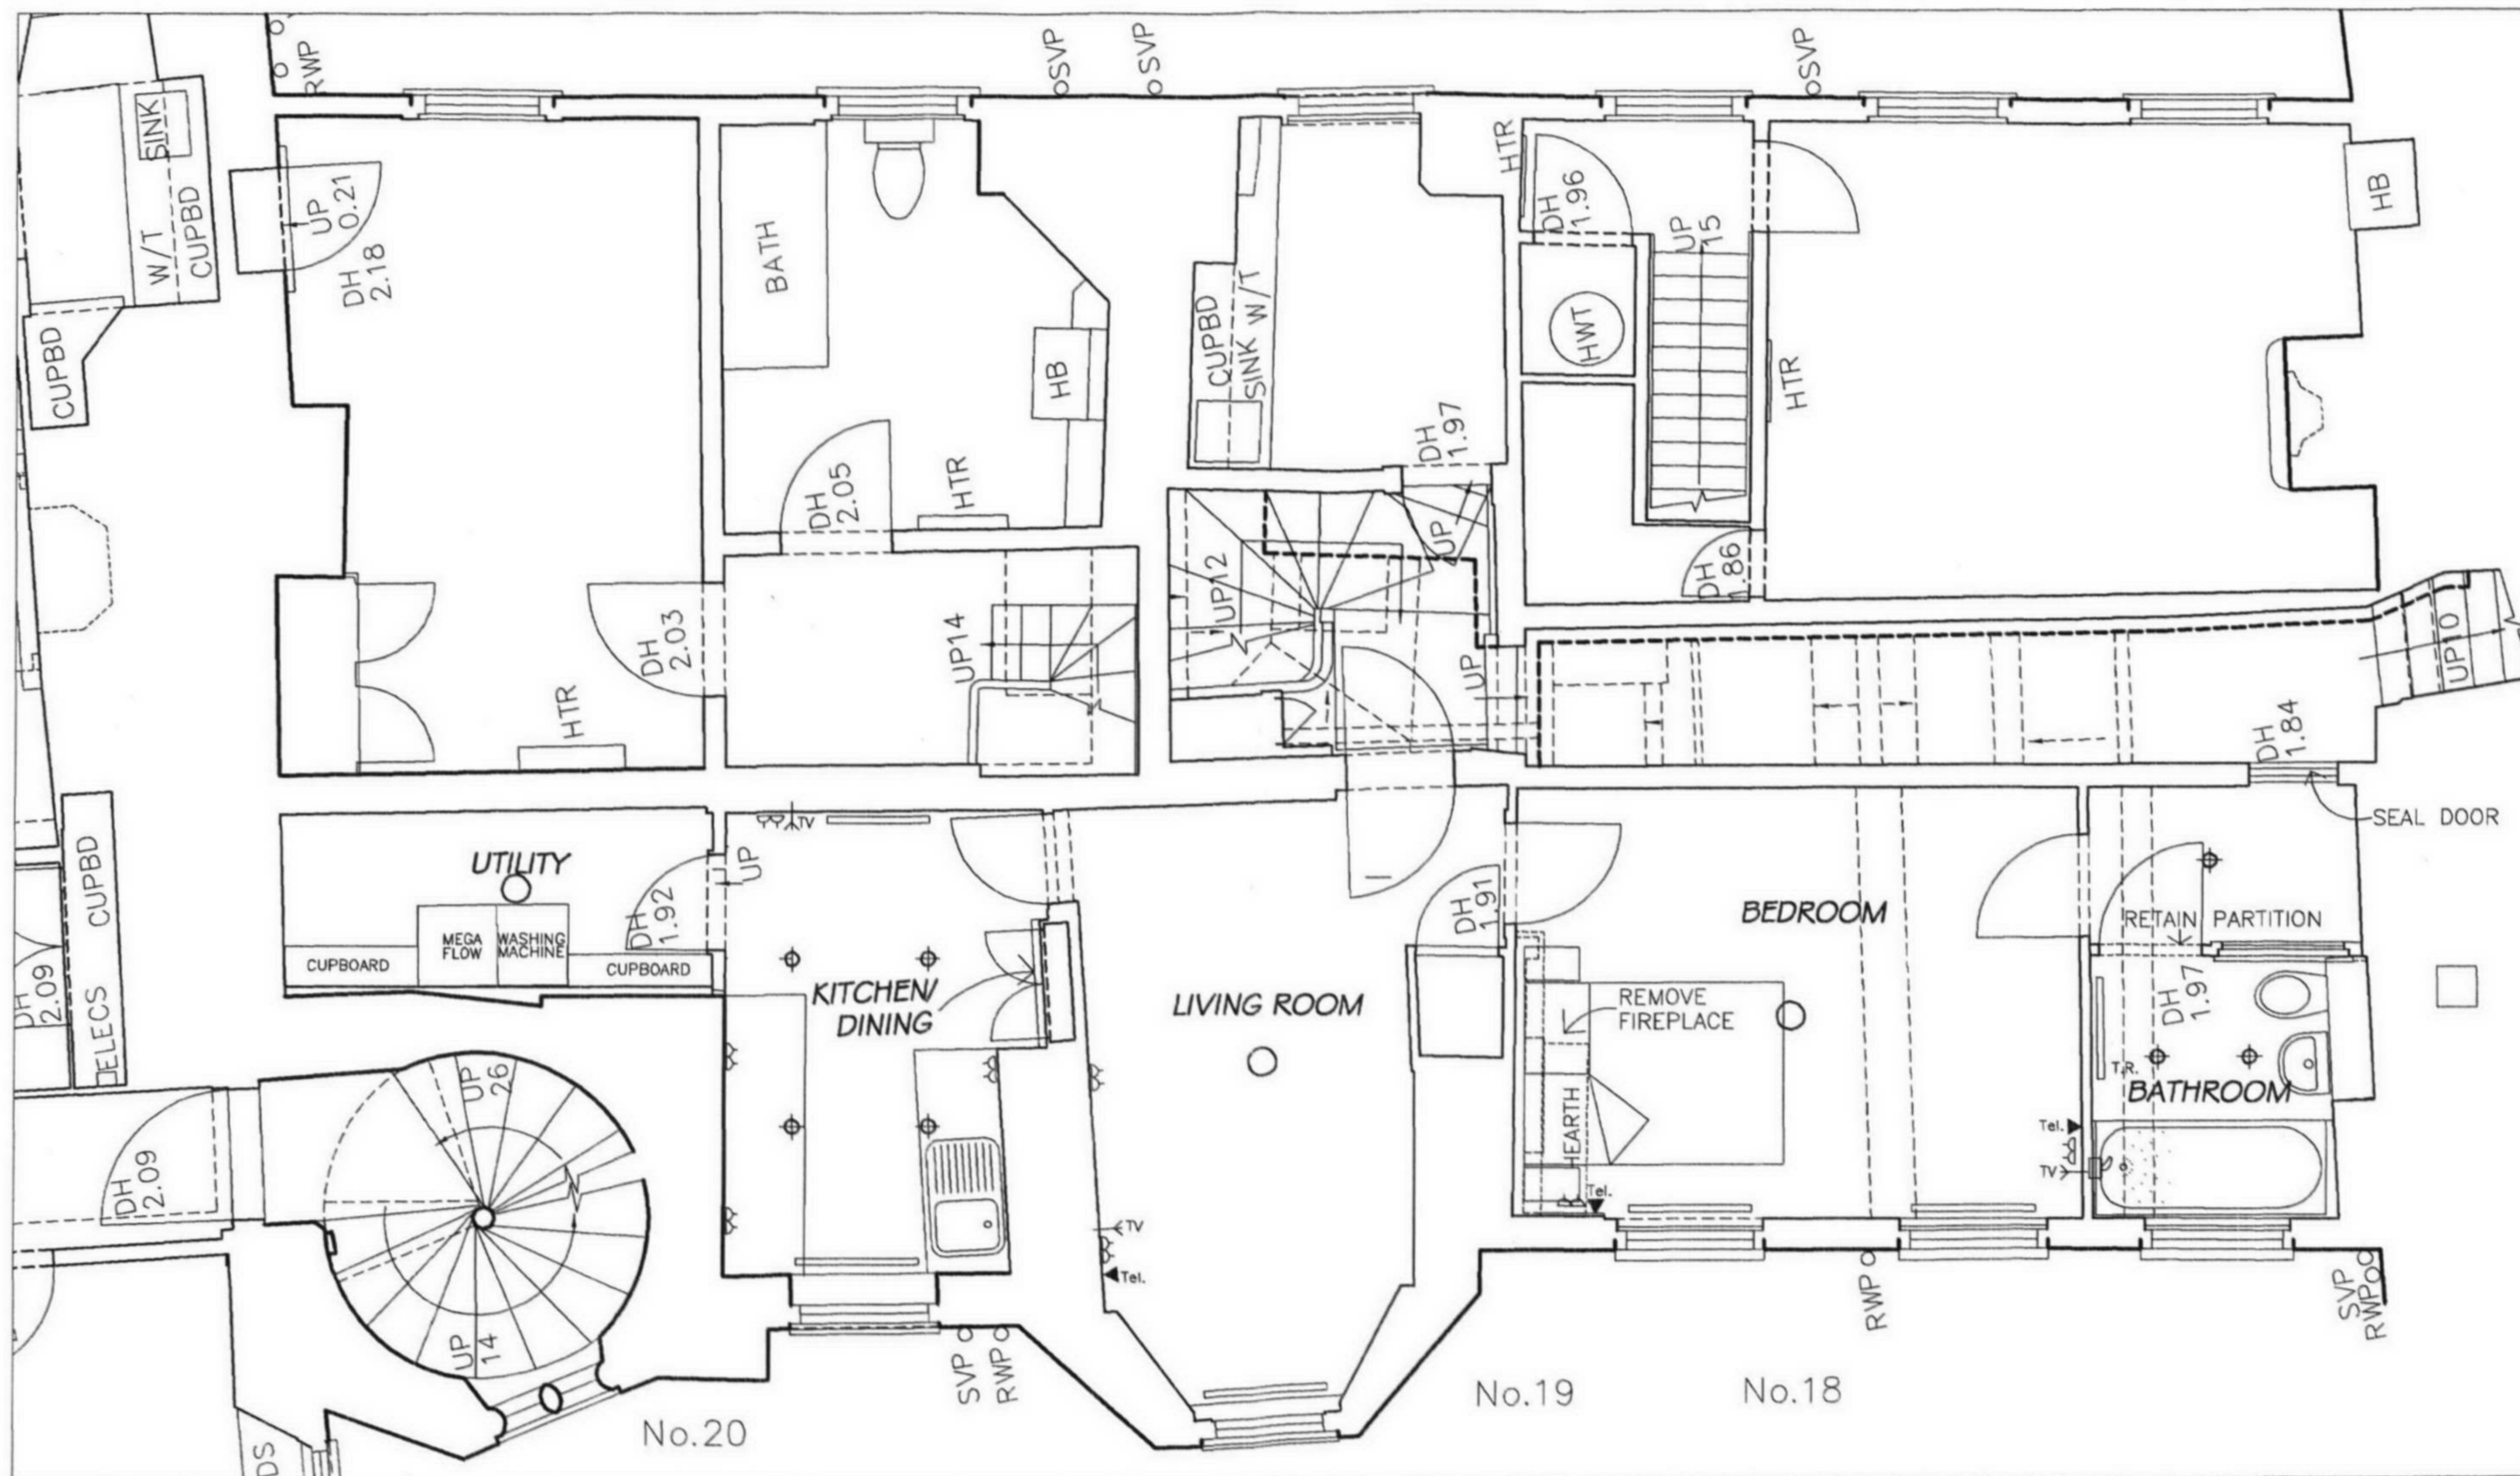

C	Layout revised.	30.Aug.06	PL
B	Radiators added.	22.June.06	JW
A	Bathroom revised, Electrics added.	26.May.06	JW
Revision	Description	Date	By

REVISIONS

DO NOT SCALE FROM DRAWING. USE FIGURED DIMENSIONS ONLY. WHERE APPLICABLE, CHECK DIMENSIONS ON SITE PRIOR TO COMMENCEMENT OF WORKS.

WEIGHTMAN & BULLEN
ARCHITECTS
 tel: 020 7323 9593 fax: 020 7637 0806
 e-mail: wb@wb-london.com

Project 19 OLD BUILDINGS
 LINCOLNS INN, LONDON WC2A 3TL
 PROPOSED THIRD FLOOR PLAN

Dwg. No. 5557/101

Rev. D

Date 19.May.06
 Scale 1:50
 Drawn JW
 Checked PB