

FIRST FLOOR PLAN


Important note,
Where dimensions are not given, drawings must not be scaled and matter referred to the owner of this drawing. In the event of any detail or dimensional conflict between drawings, the matter must be referred the owner of this drawing for clarification.

Revision			
initial	signature	Date	Name

Drawn by. YNK-RR	Date 21-08-2006	Scale 1:50@A3
Title: Existing First Floor Plan		
YAL/15_SHPG/PL/002		

GRID design

Basement Flat
41 Sutherland Ave
London
W9 2HE

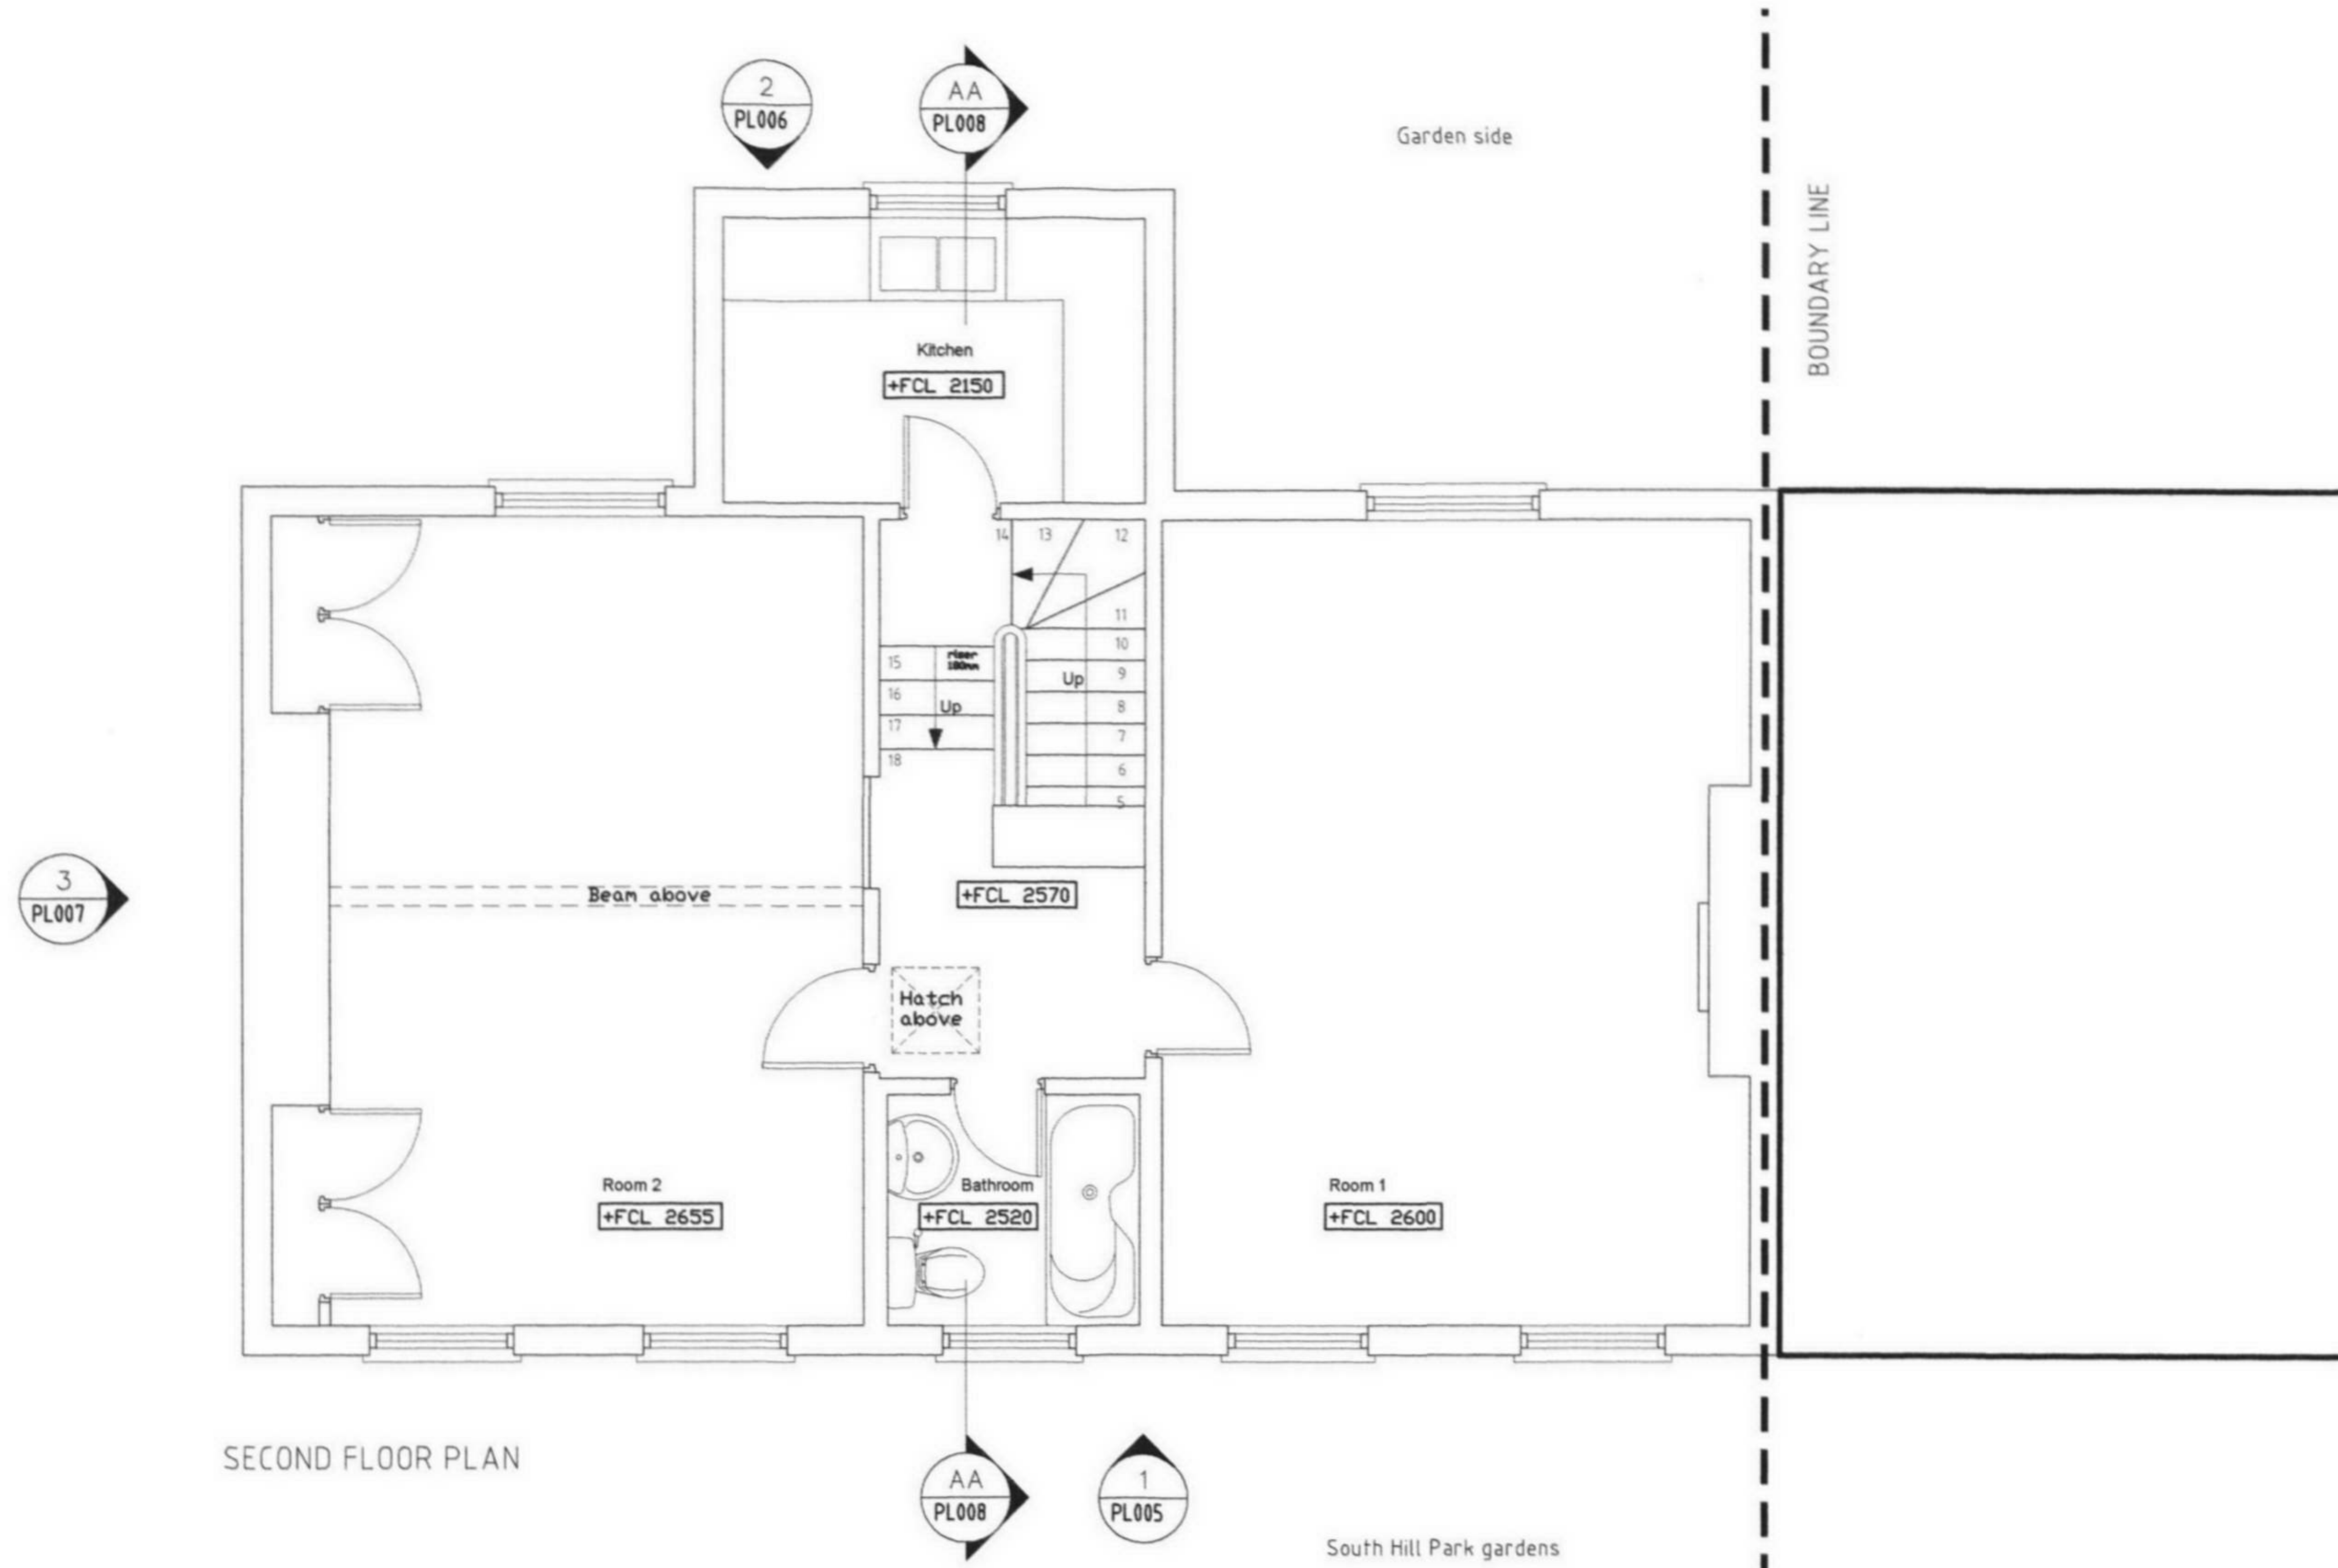

SECOND FLOOR PLAN

Important note,
Where dimensions are not given, drawings must not be scaled and matter referred to the owner of this drawing. In the event of any detail or dimensional conflict between drawings, the matter must be referred the owner of this drawing for clarification.

Revision			
initial	signature	Date	Name

Drawn by. YNK-RR	Date 21-08-2006	Scale 1:50@A3
Title: Existing Second Floor Plan		
YAL/15_SHPG/PL/003		

GRID design

Basement Flat
41 Sutherland Ave
London
W9 2HE



Important note,
Where dimensions are not given, drawings must not be scaled and matter referred to the owner of this drawing. In the event of any detail or dimensional conflict between drawings, the matter must be referred the owner of this drawing for clarification.

Revision			
initial	signature	Date	Name

Drawn by. YNK-RR	Date 21-08-2006	Scale 1:100@A3
Title: Existing Front Elevation		
YAL/15_SHPG/PL/005		

GRID design

Basement Flat
41 Sutherland Ave
London
W9 2HE



Important note,
Where dimensions are not given, drawings must not be scaled and matter referred to the owner of this drawing. In the event of any detail or dimensional conflict between drawings, the matter must be referred the owner of this drawing for clarification.

Revision			
initial	signature	Date	Name

Drawn by.
YNK-RR

Date
21-08-2006


Scale
1:100@A3

Title: Existing Rear Elevation

YAL/15_SHPG/PL/006

GRID design

Basement Flat
41 Sutherland Ave
London
W9 2HE

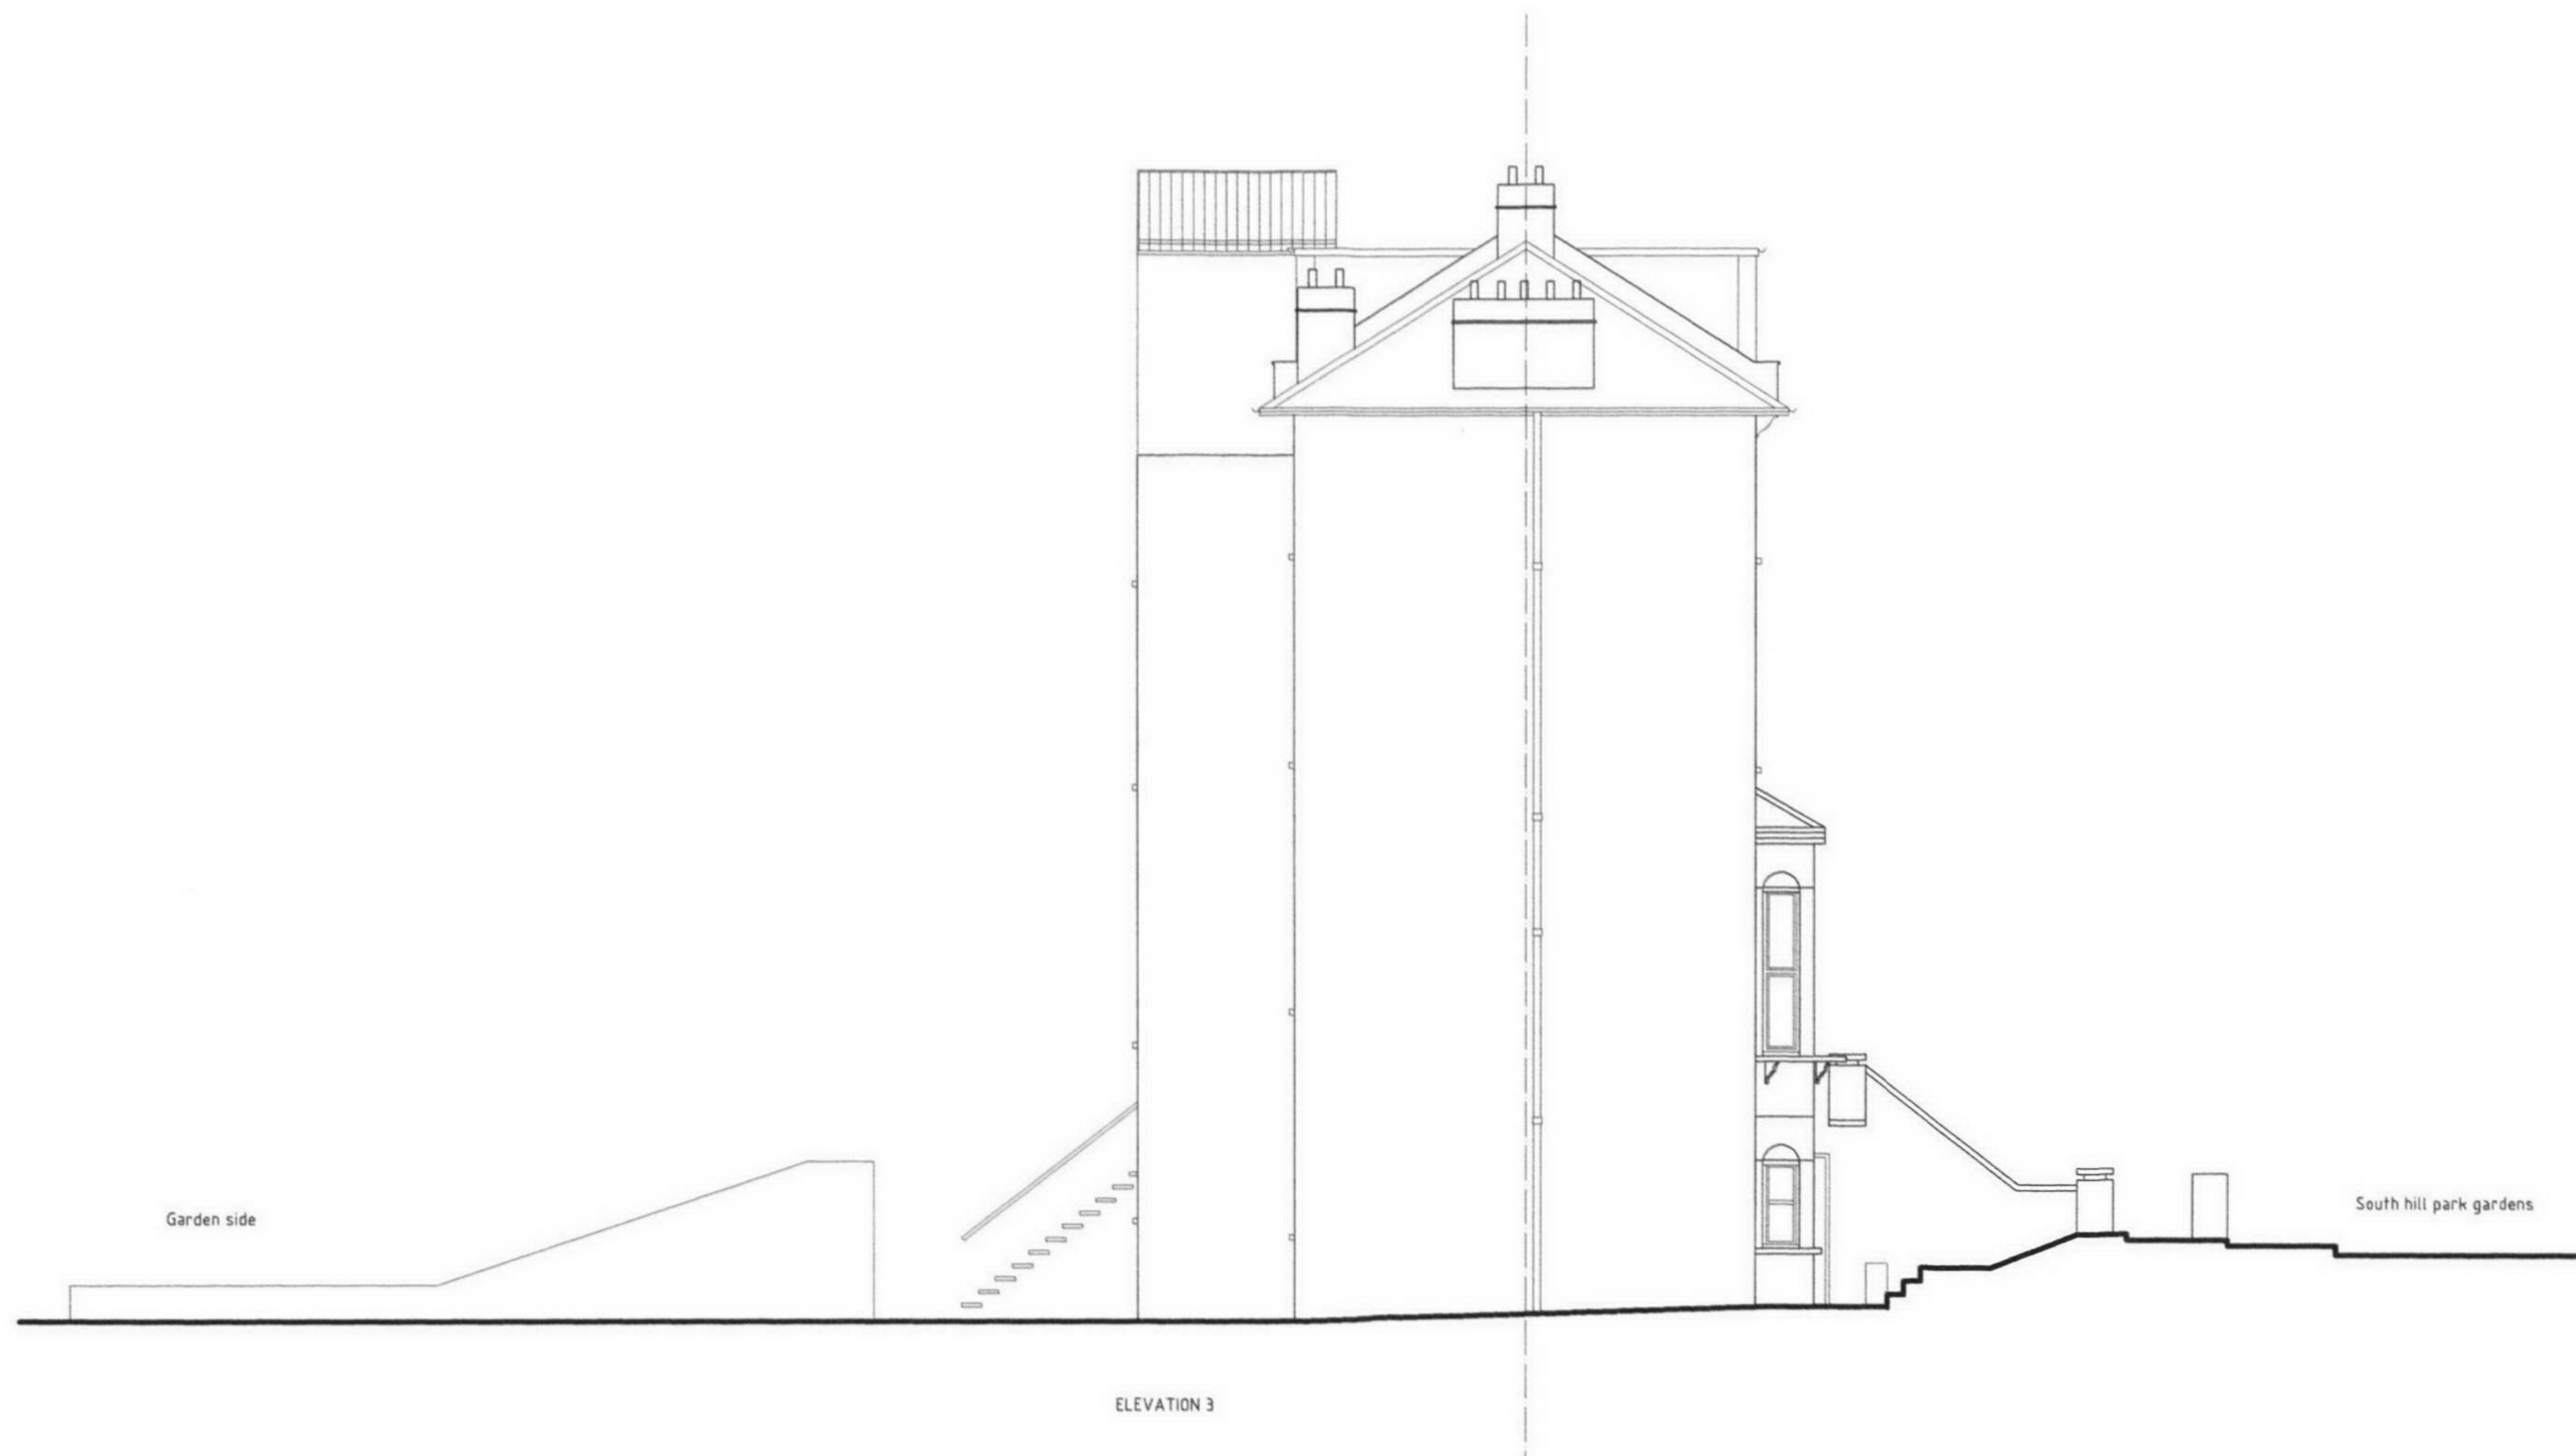



Important note,
Where dimensions are not given, drawings must not be scaled and matter referred to the owner of this drawing. In the event of any detail or dimensional conflict between drawings, the matter must be referred the owner of this drawing for clarification.

Revision			
initial	signature	Date	Name

Drawn by. YNK-RR	Date 21-08-2006	Scale 1:100@A3
Title: Existing Side Elevation		
YAL/15_SHPG/PL/007		

GRID design

Basement Flat
41 Sutherland Ave
London
W9 2HE

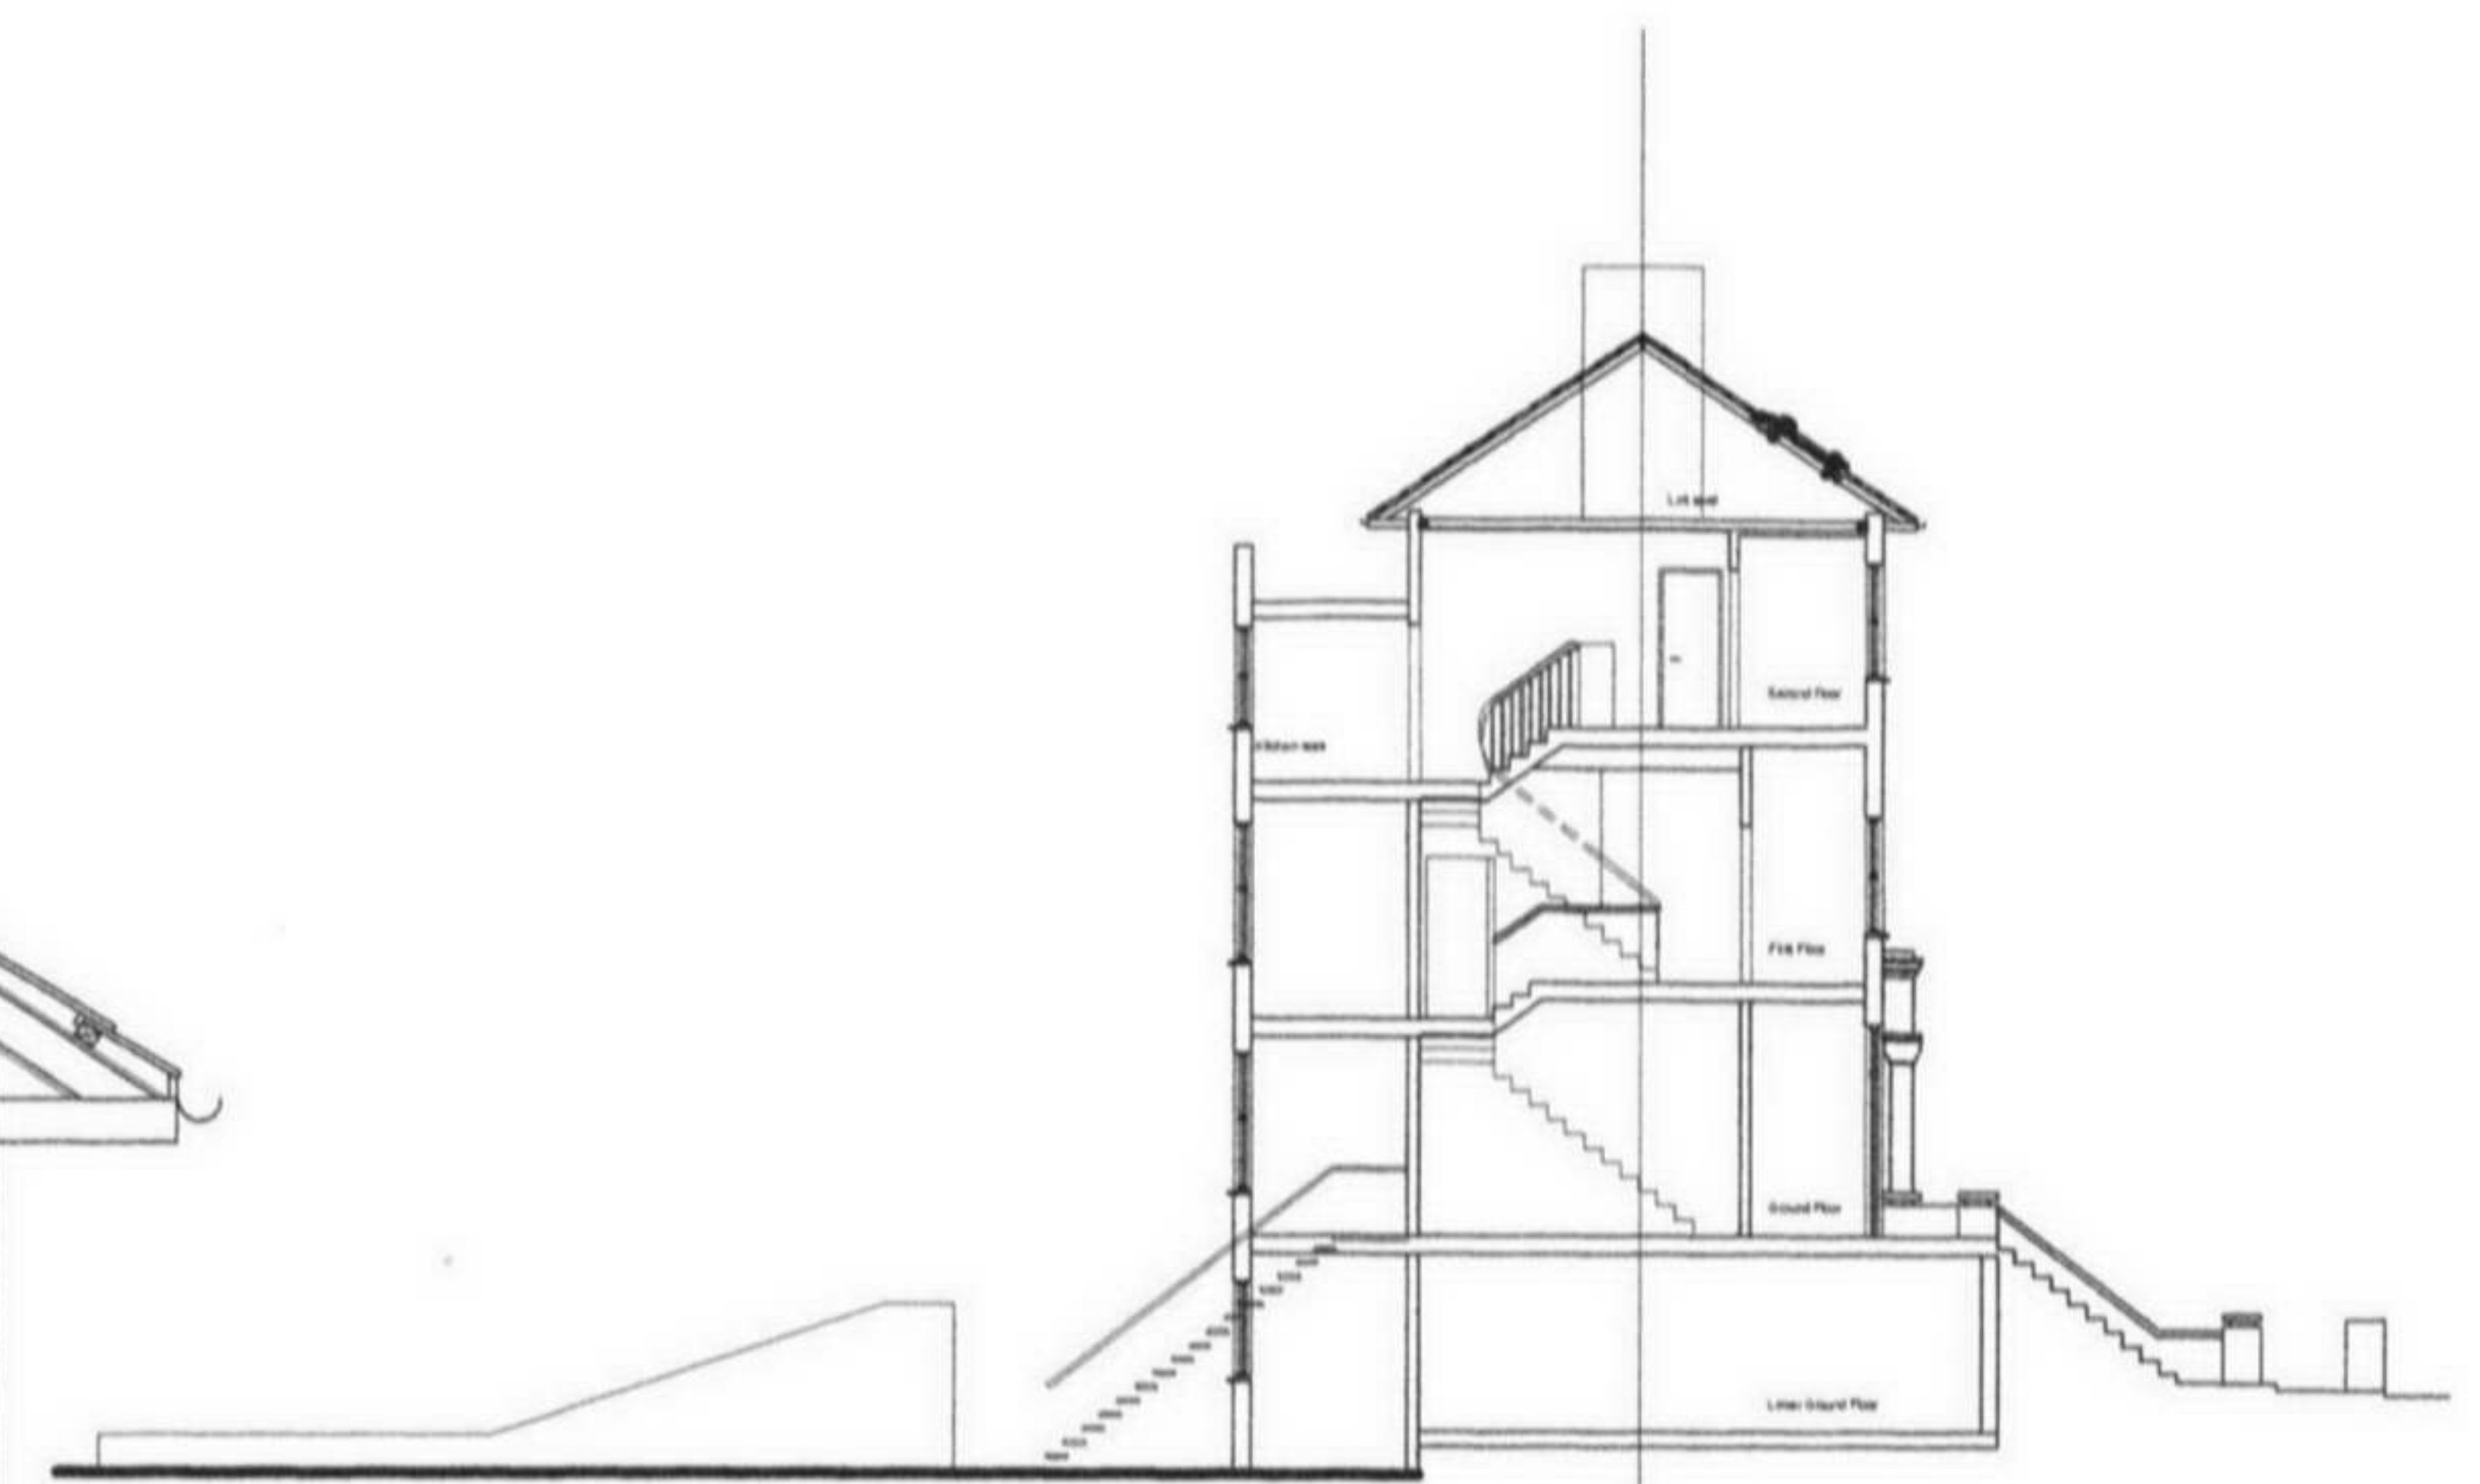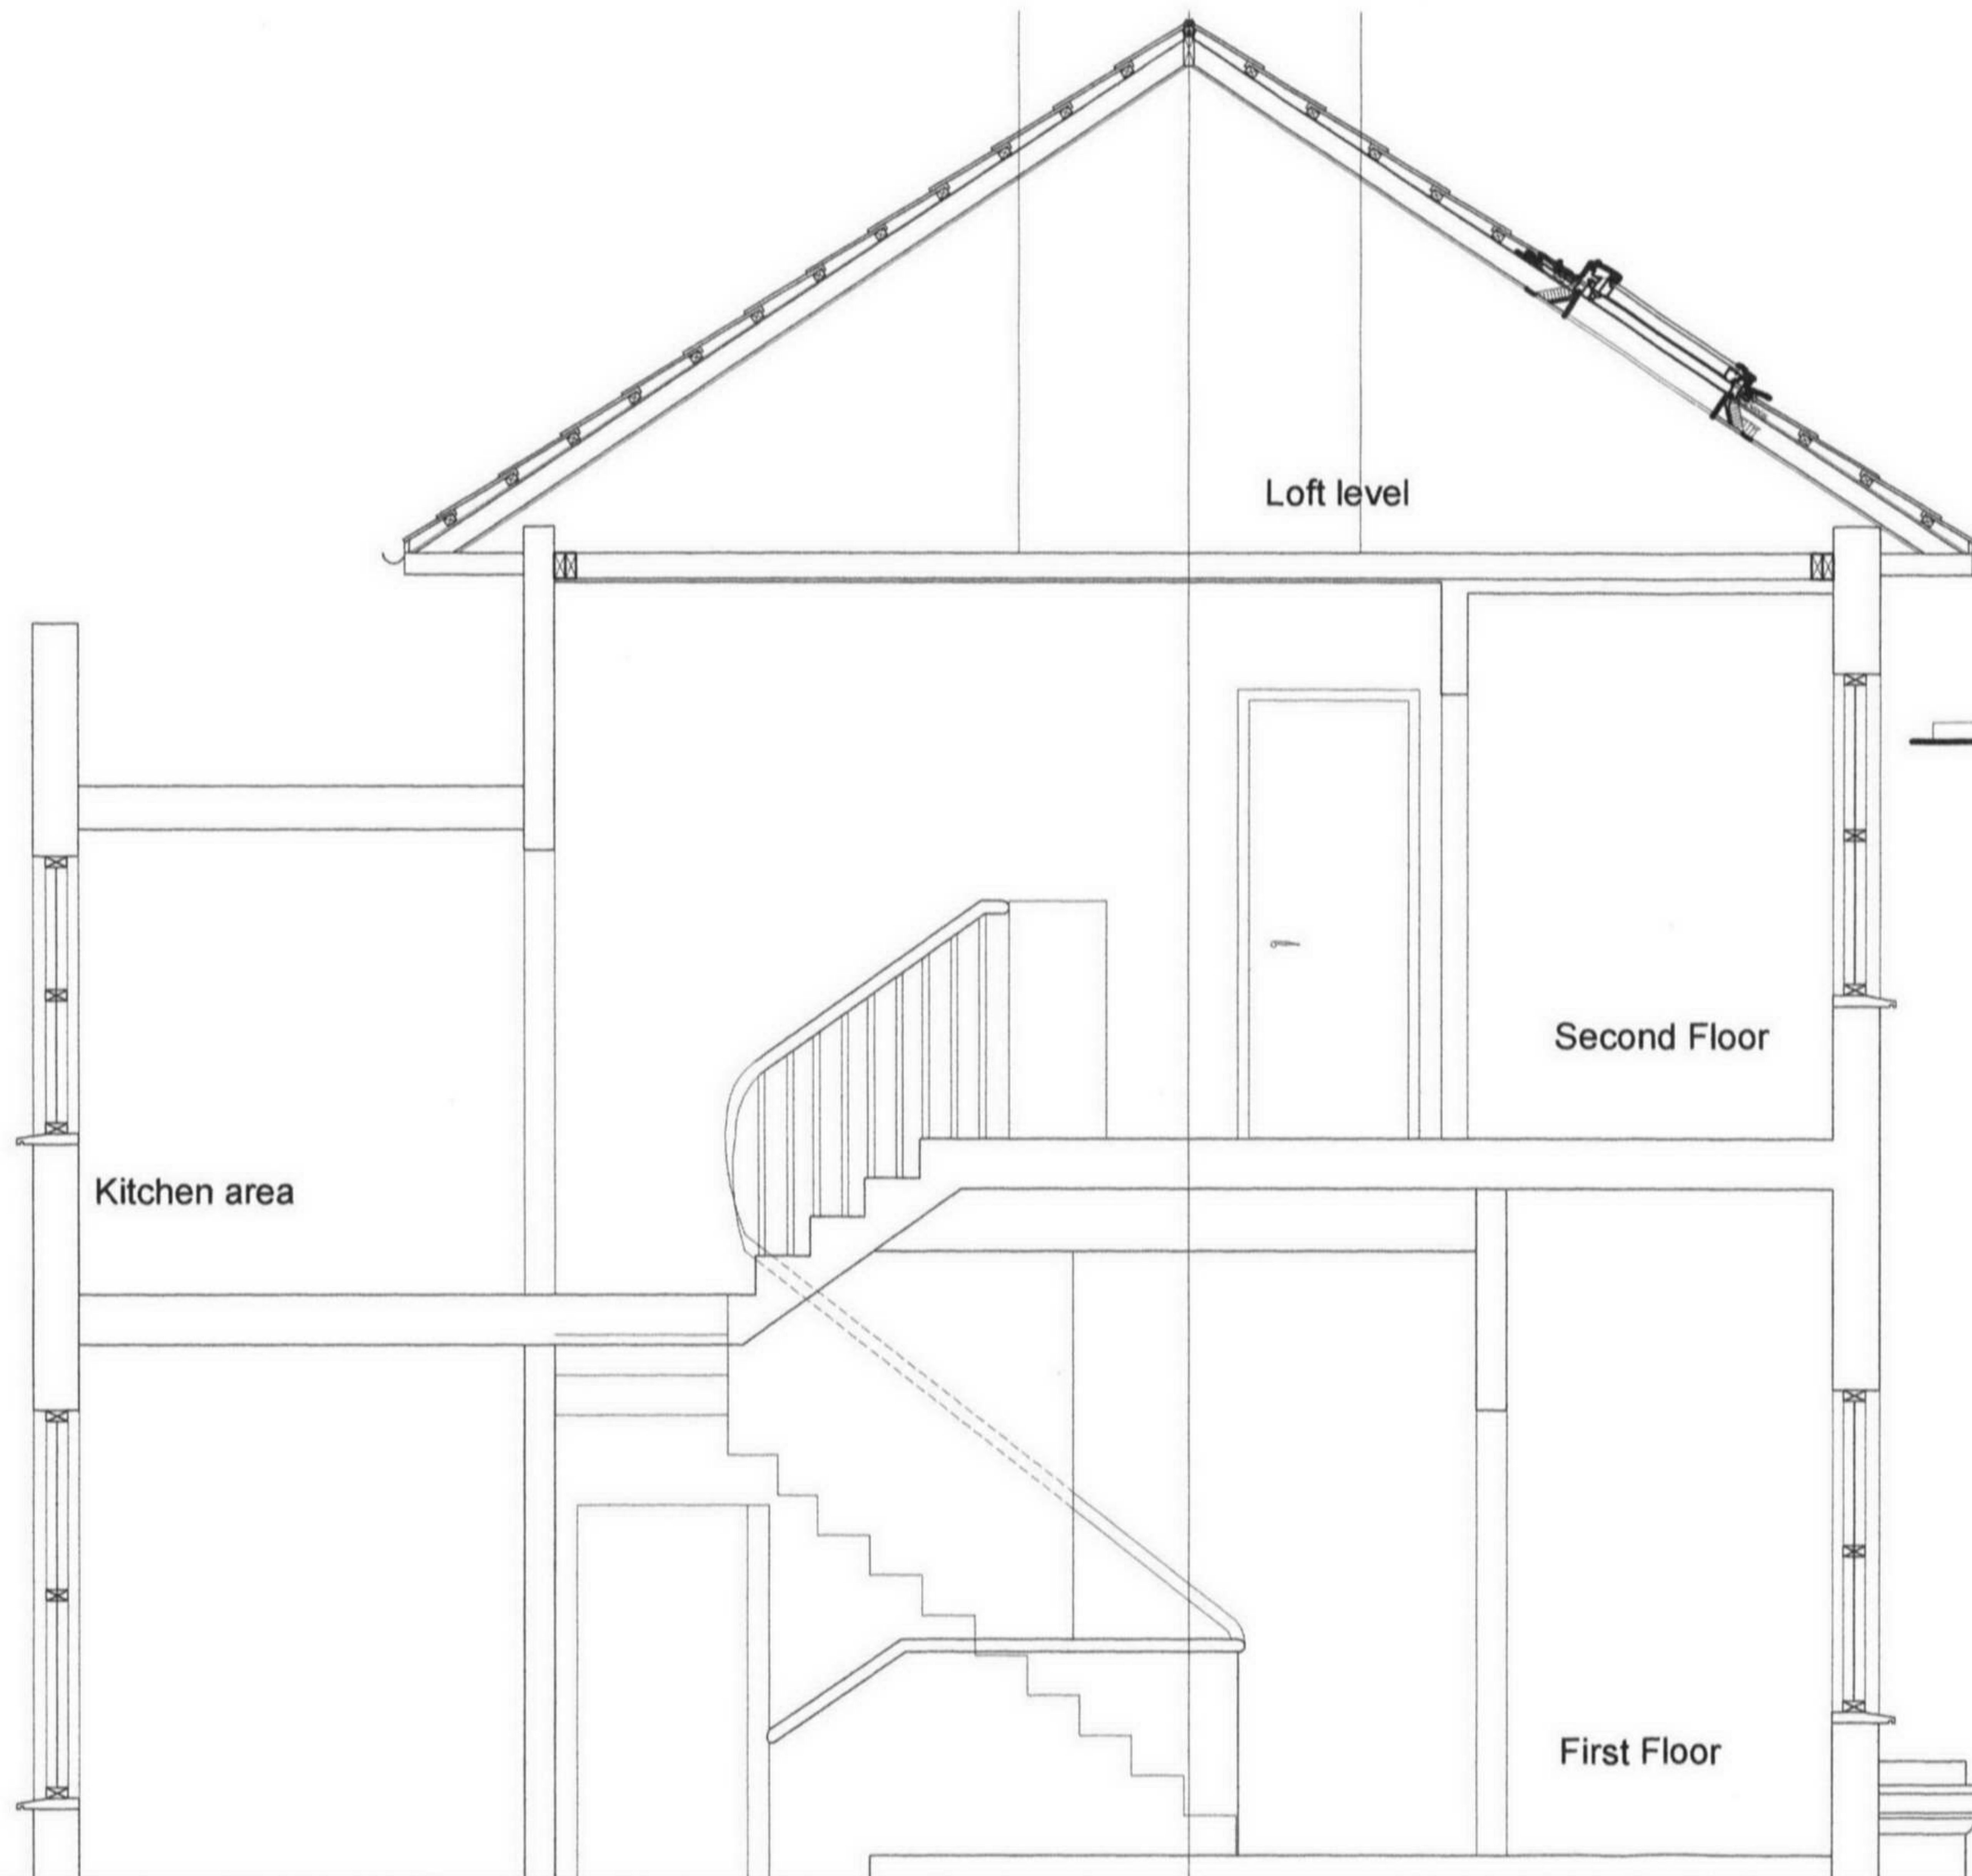

Reference Section A-A
scale: NTS

Important note,
Where dimensions are not given, drawings must not be scaled and matter referred to the owner of this drawing. In the event of any detail or dimensional conflict between drawings, the matter must be referred the owner of this drawing for clarification.

Revision			
initial	signature	Date	Name

Drawn by. YNK-RR	Date 21-08-2006	Scale 1:50@A3
Title: Existing Section A-A		
YAL/15_SHPG/PL/008		

GRID design

Basement Flat
41 Sutherland Ave
London
W9 2HE