


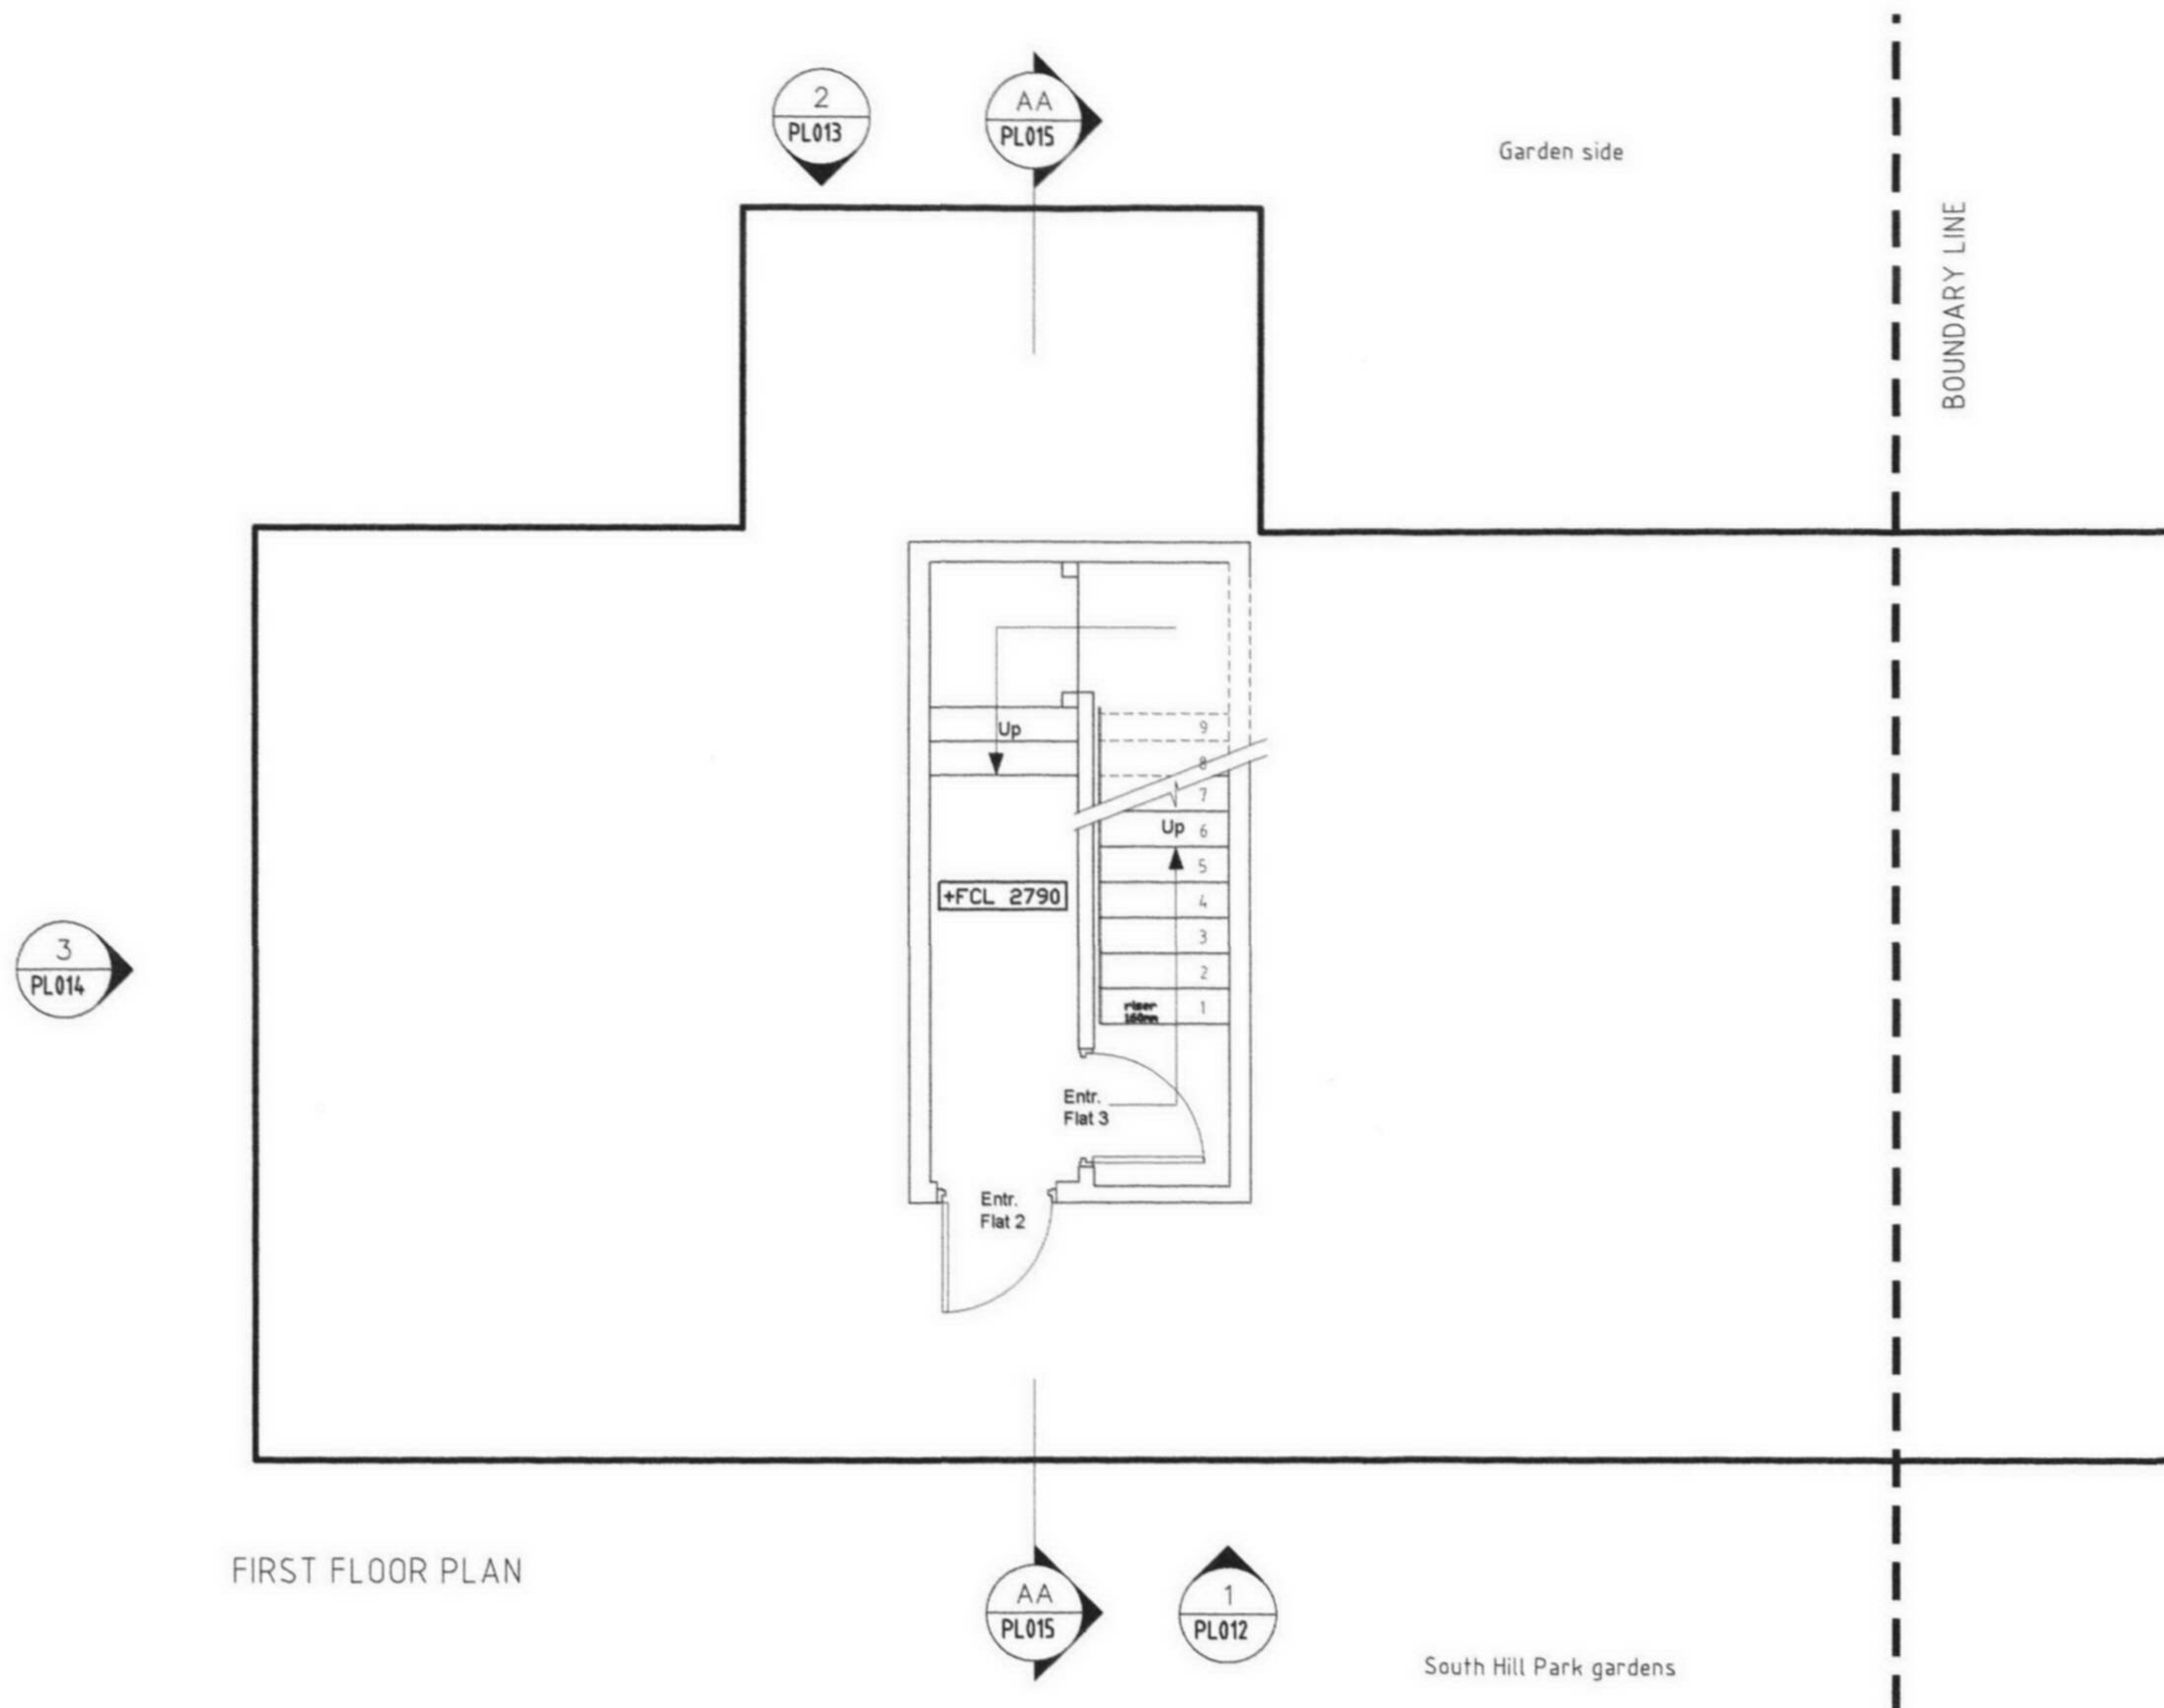

FIRST FLOOR PLAN


Important note,
Where dimensions are not given, drawings must not be scaled and matter referred to the owner of this drawing. In the event of any detail or dimensional conflict between drawings, the matter must be referred the owner of this drawing for clarification.

Revision			
initial	signature	Date	Name

		Date 21-08-2006	Scale 1:50@A3
Title: Proposed First Floor Plan			
YAL/15_SHPG/PL/009			

GRID design

Basement Flat
41 Sutherland Ave
London
W9 2HE

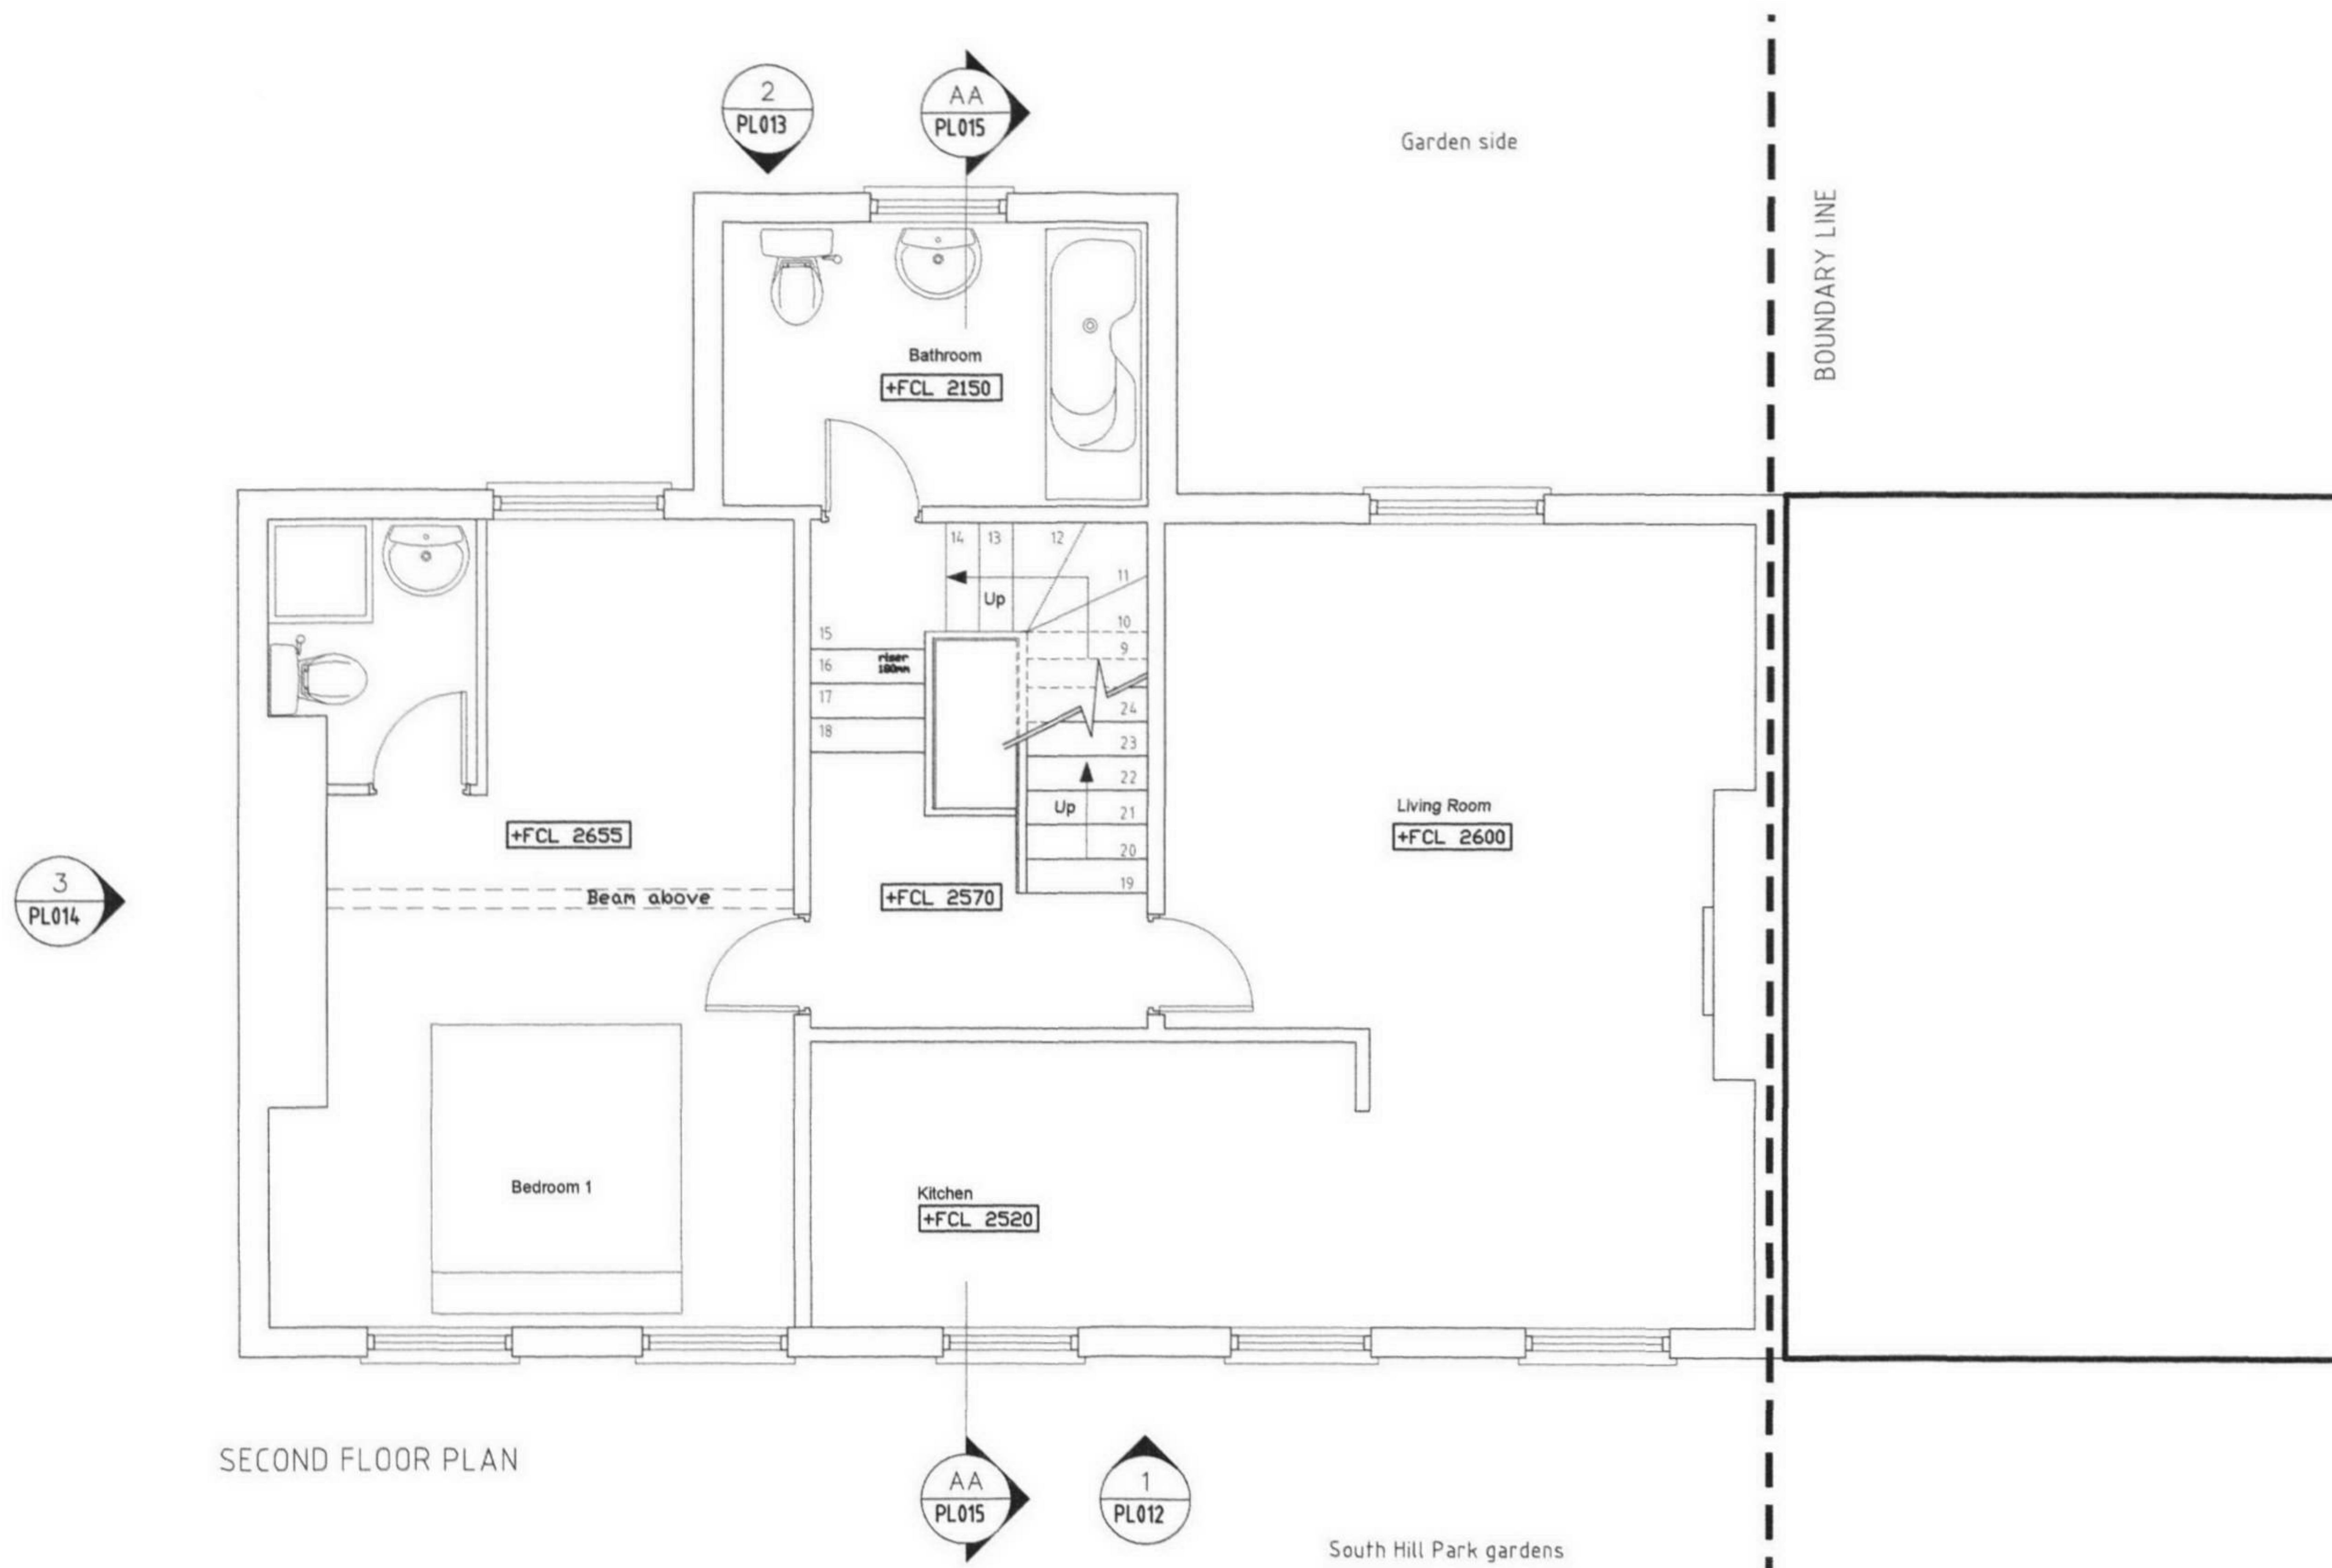

SECOND FLOOR PLAN


Important note,
Where dimensions are not given, drawings must not be scaled and matter referred to the owner of this drawing. In the event of any detail or dimensional conflict between drawings, the matter must be referred the owner of this drawing for clarification.

Revision			
initial	signature	Date	Name

	Date 21-08-2006	Scale 1:50@A3
Title: Proposed Second Floor Plan		
YAL/15_SHPG/PL/010		

GRID design

Basement Flat
41 Sutherland Ave
London
W9 2HE

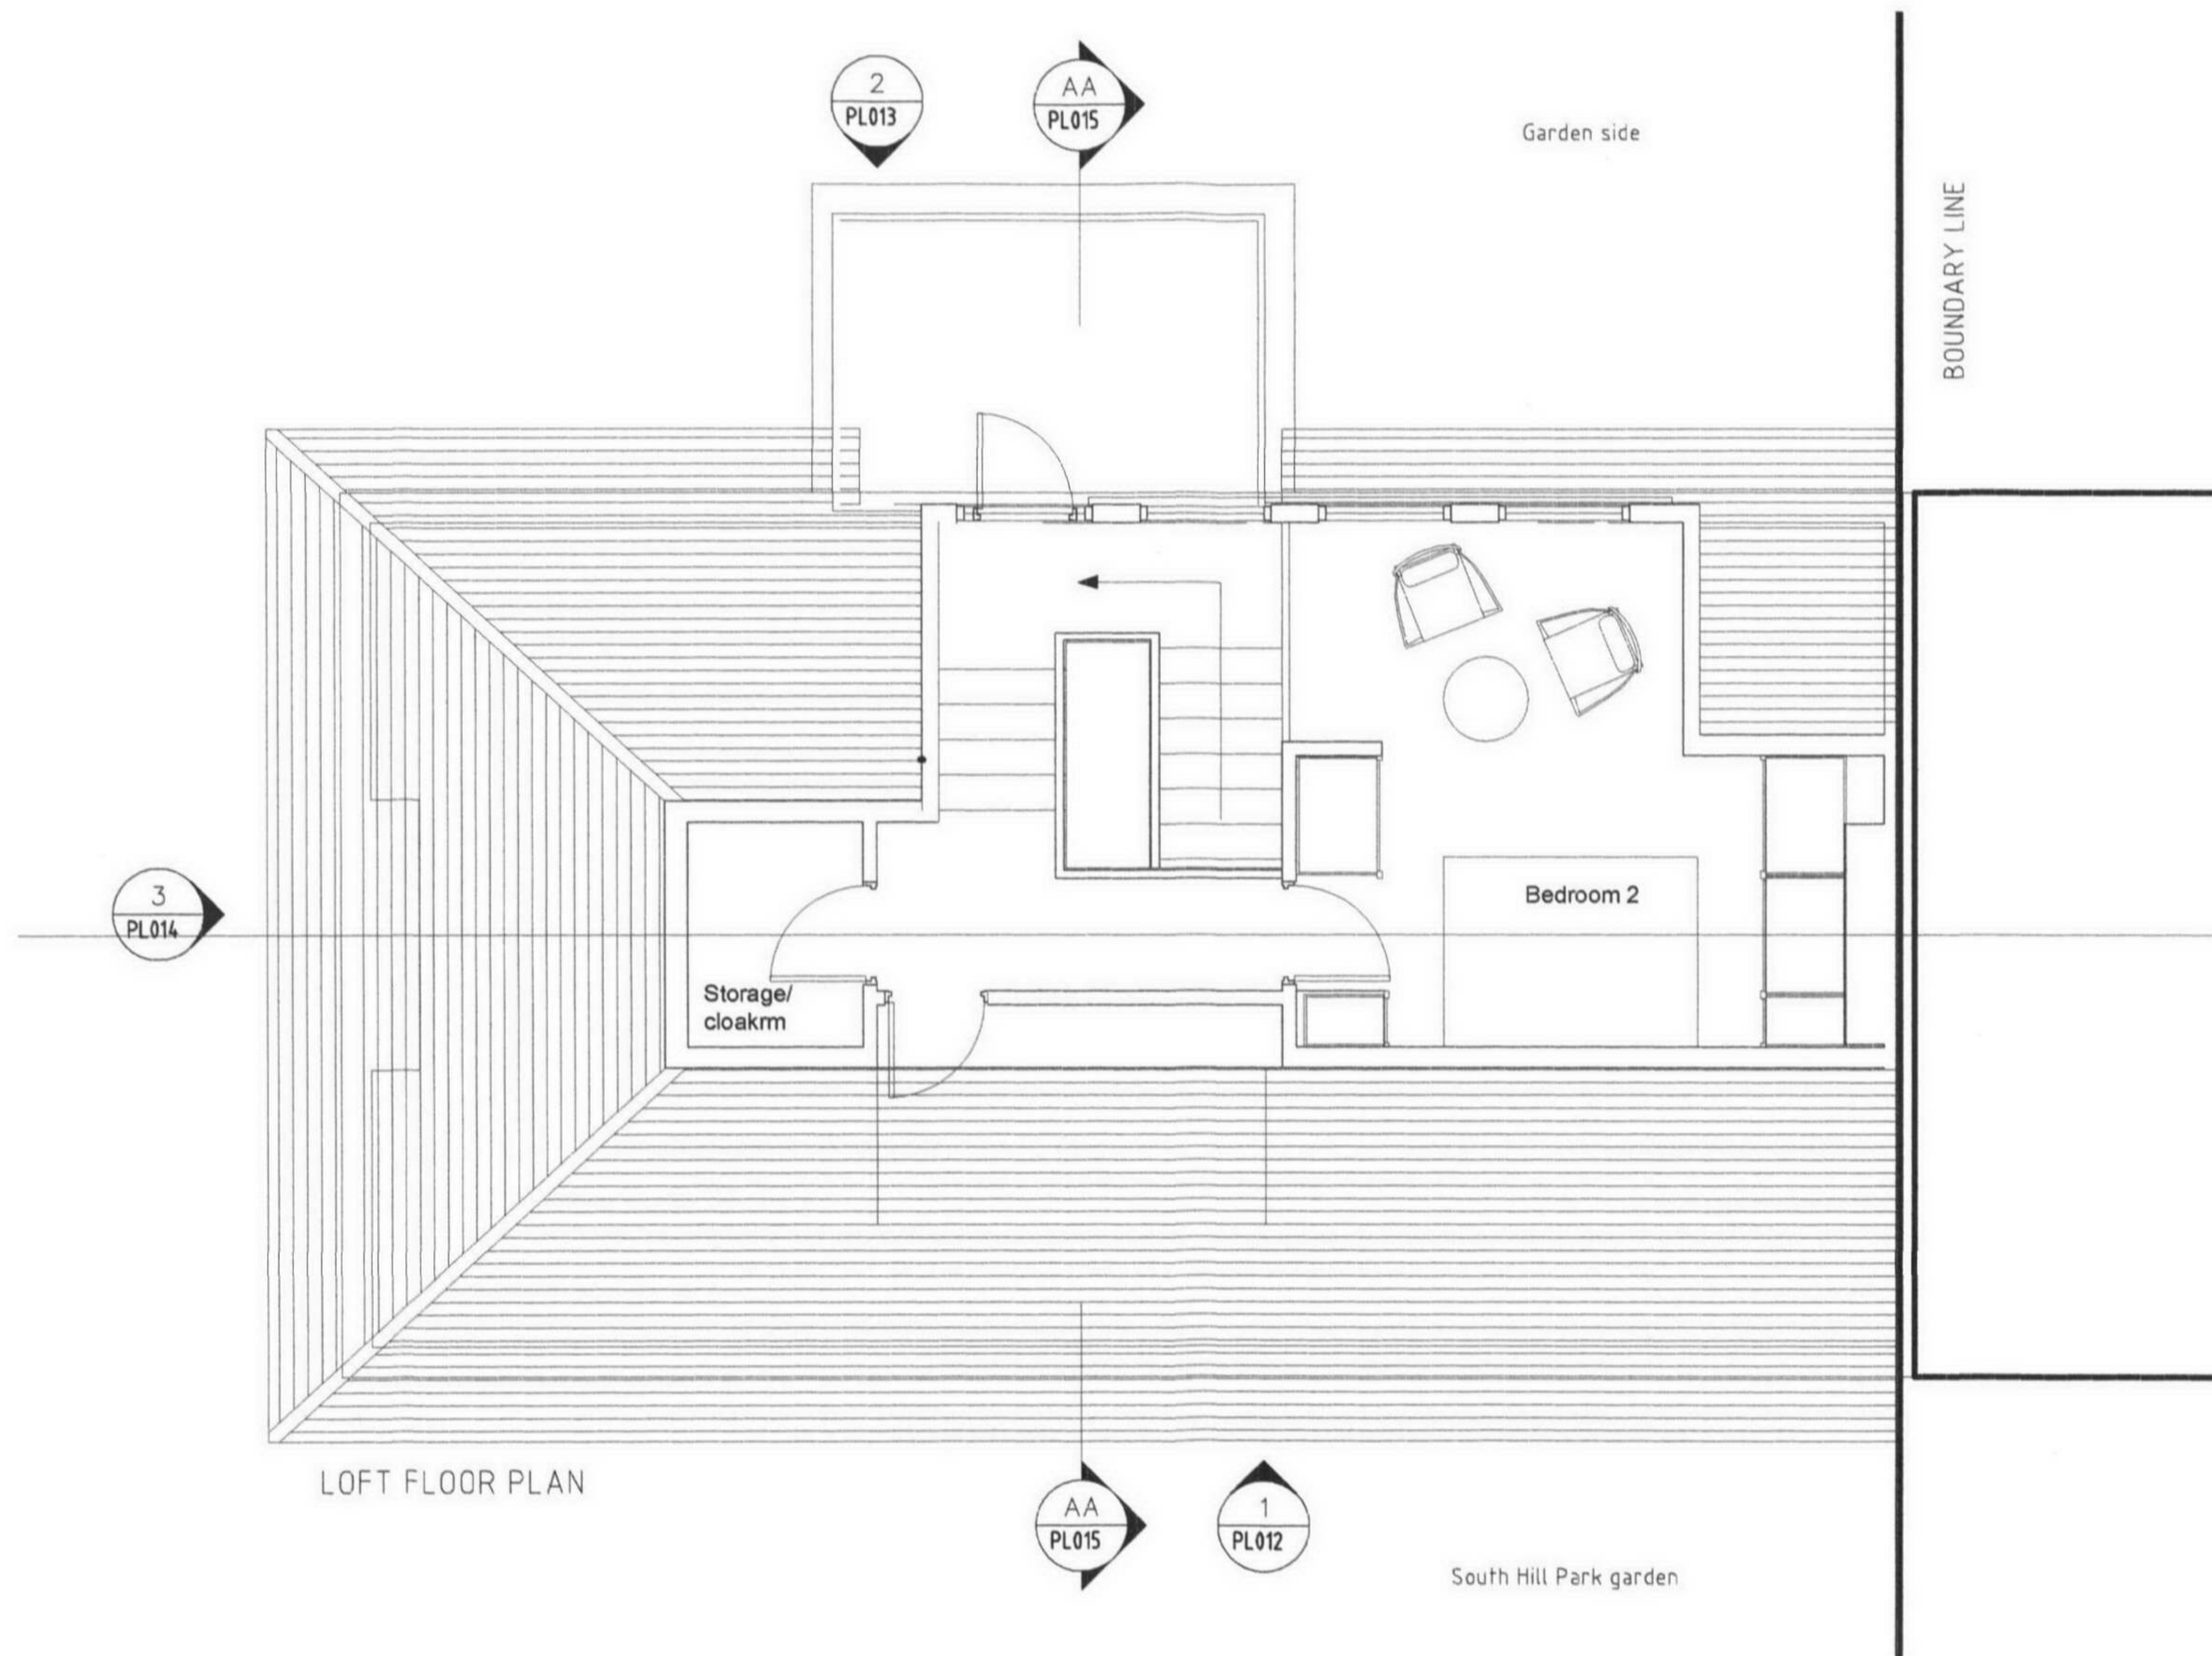


Important note,
Where dimensions are not given, drawings must not be scaled and matter referred to the owner of this drawing. In the event of any detail or dimensional conflict between drawings, the matter must be referred the owner of this drawing for clarification.

Revision			
A	RR	21/08/06	GDC.
initial	signature	Date	Name

Drawn by. YNK-RR	Date 21-08-2006	Scale 1:50@A3
Title: Proposed Loft Floor Plan		
YAL/15_SHPG/PL/011		

GRID design

Basement Flat
41 Sutherland Ave
London
W9 2HE

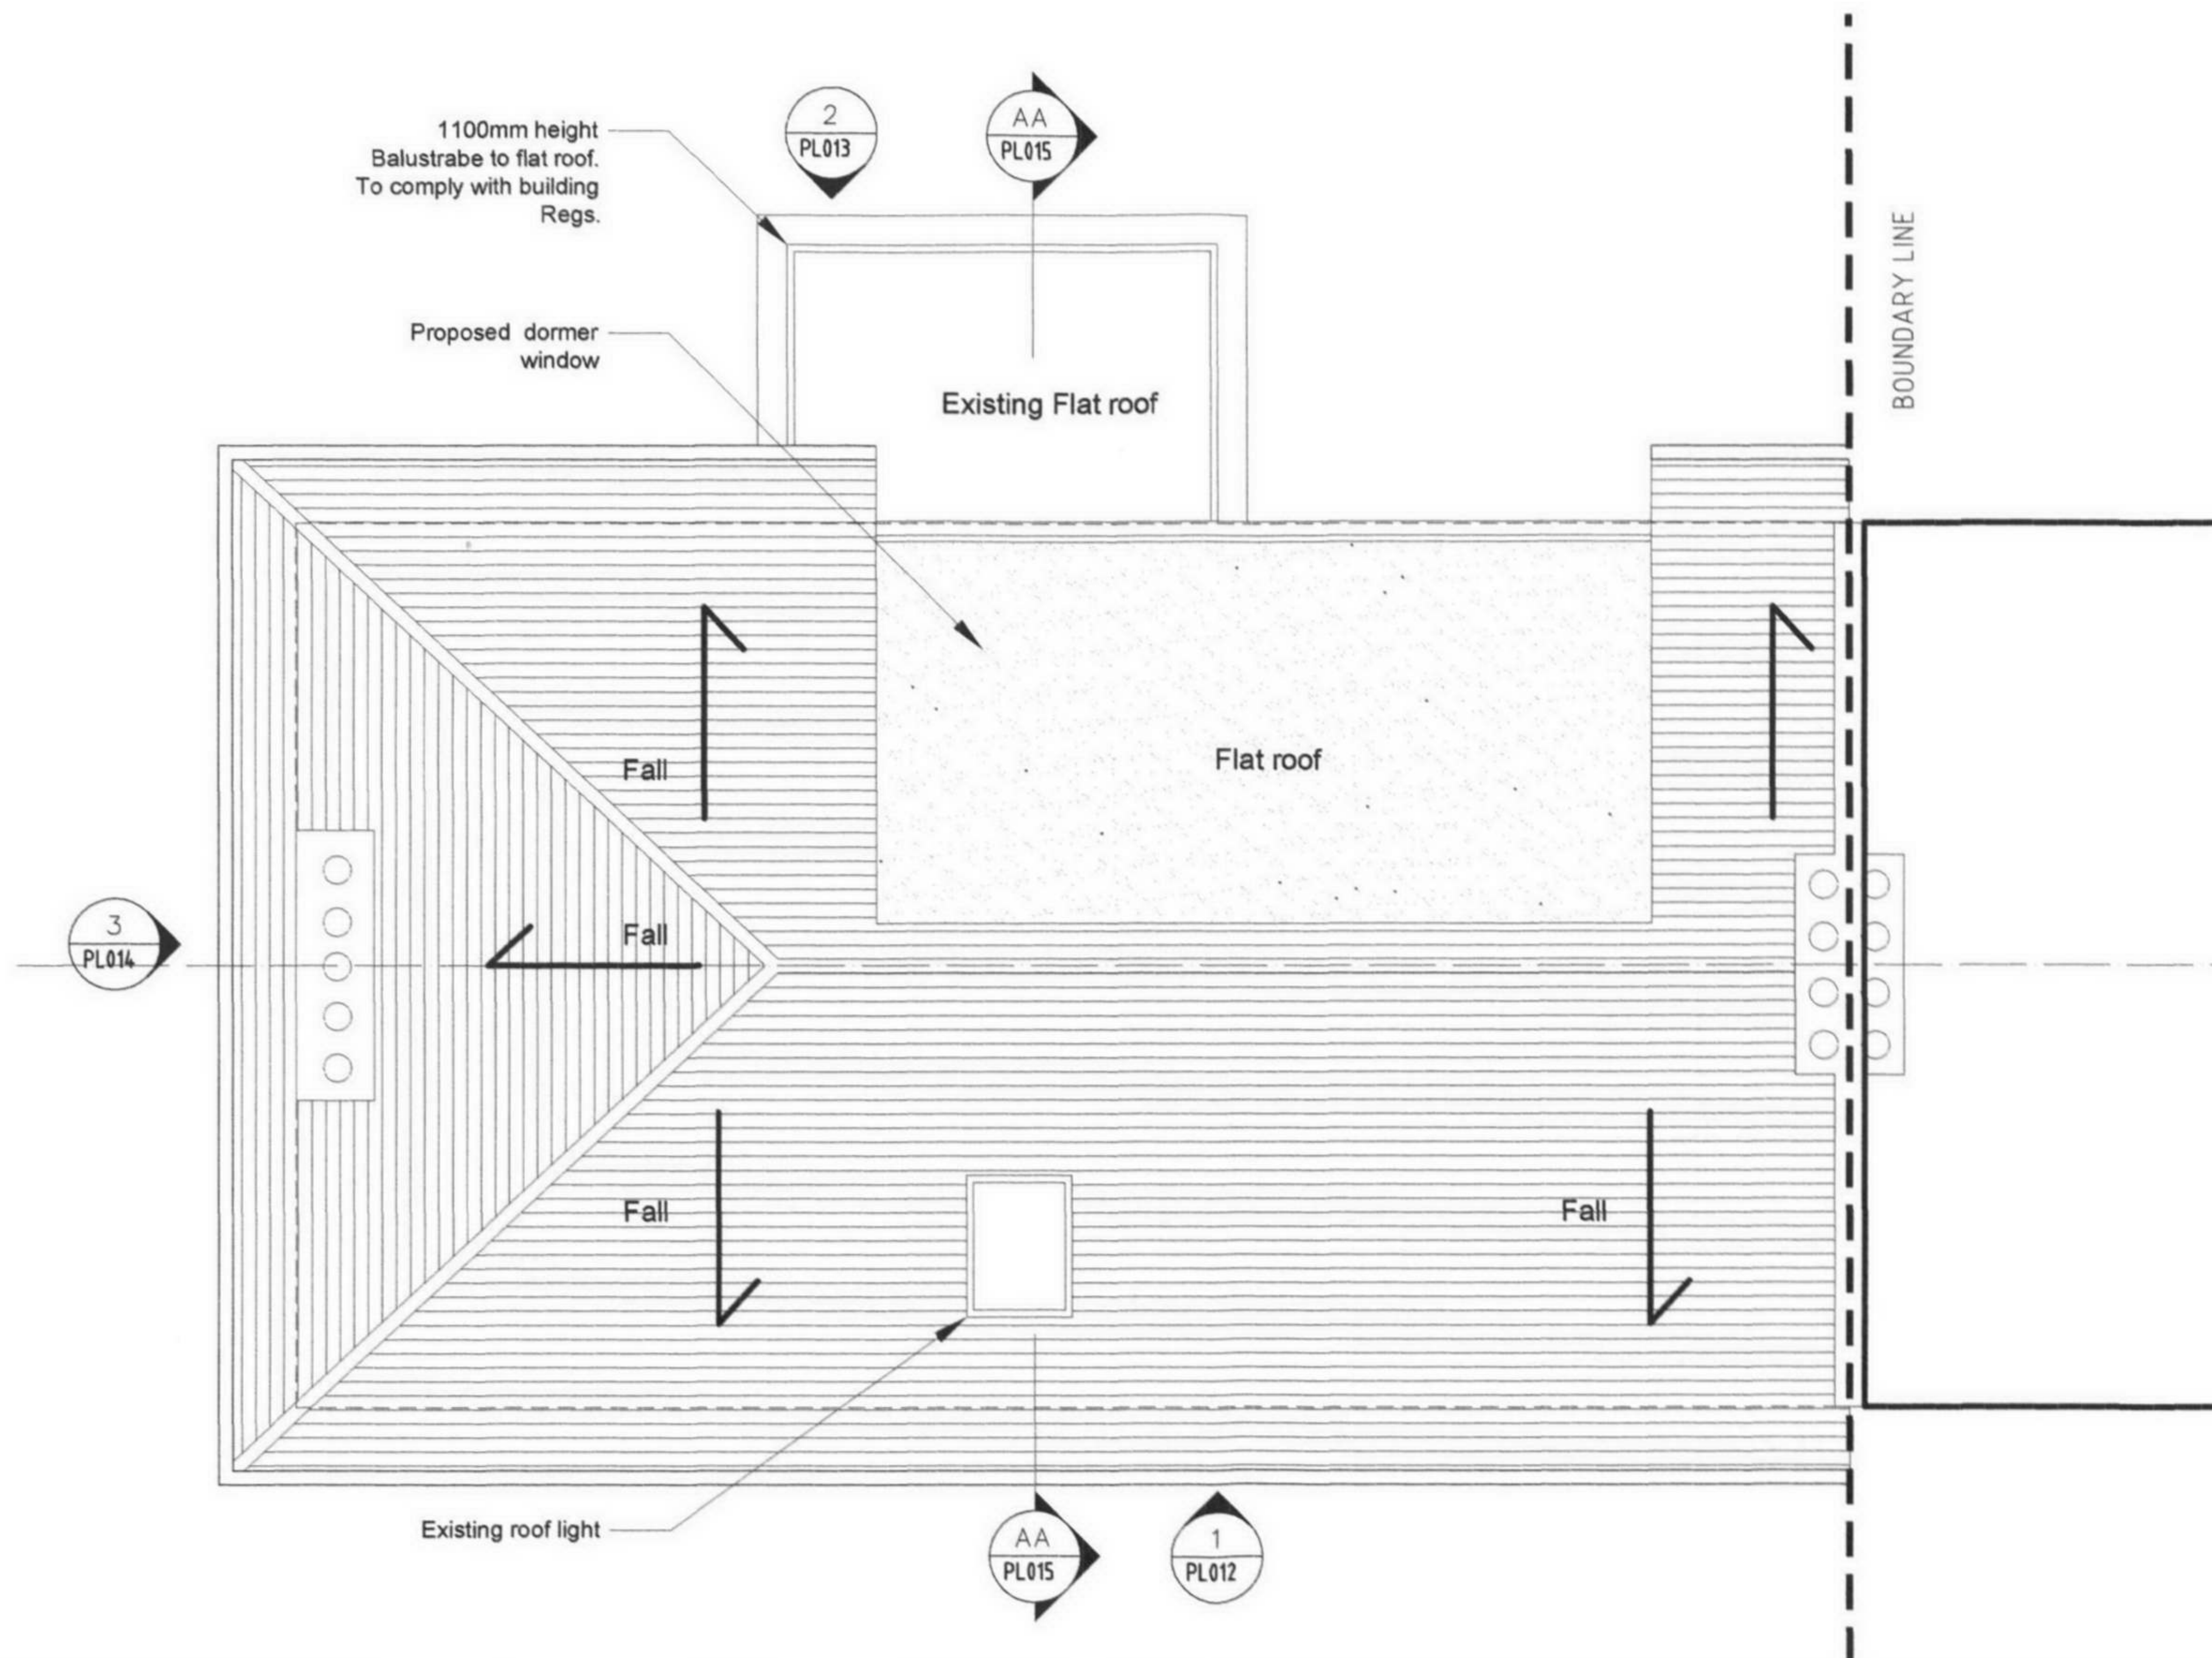

Important note,
Where dimensions are not given, drawings must not be scaled and matter referred to the owner of this drawing. In the event of any detail or dimensional conflict between drawings, the matter must be referred to the owner of this drawing for clarification.



Revision			
A	RR	21/08/06	GDC.
initial	signature	Date	Name

Drawn by. YNK-RR	Date 21-08-2006	Scale 1:50@A3
Title: Proposed Roof Plan		
YAL/15_SHPG/PL/012		

GRID design

Basement Flat
41 Sutherland Ave
London
W9 2HE

Proposed door to
Terrace level. 1100mm
height Balustrade to flat
roof. To comply with
building Regs.

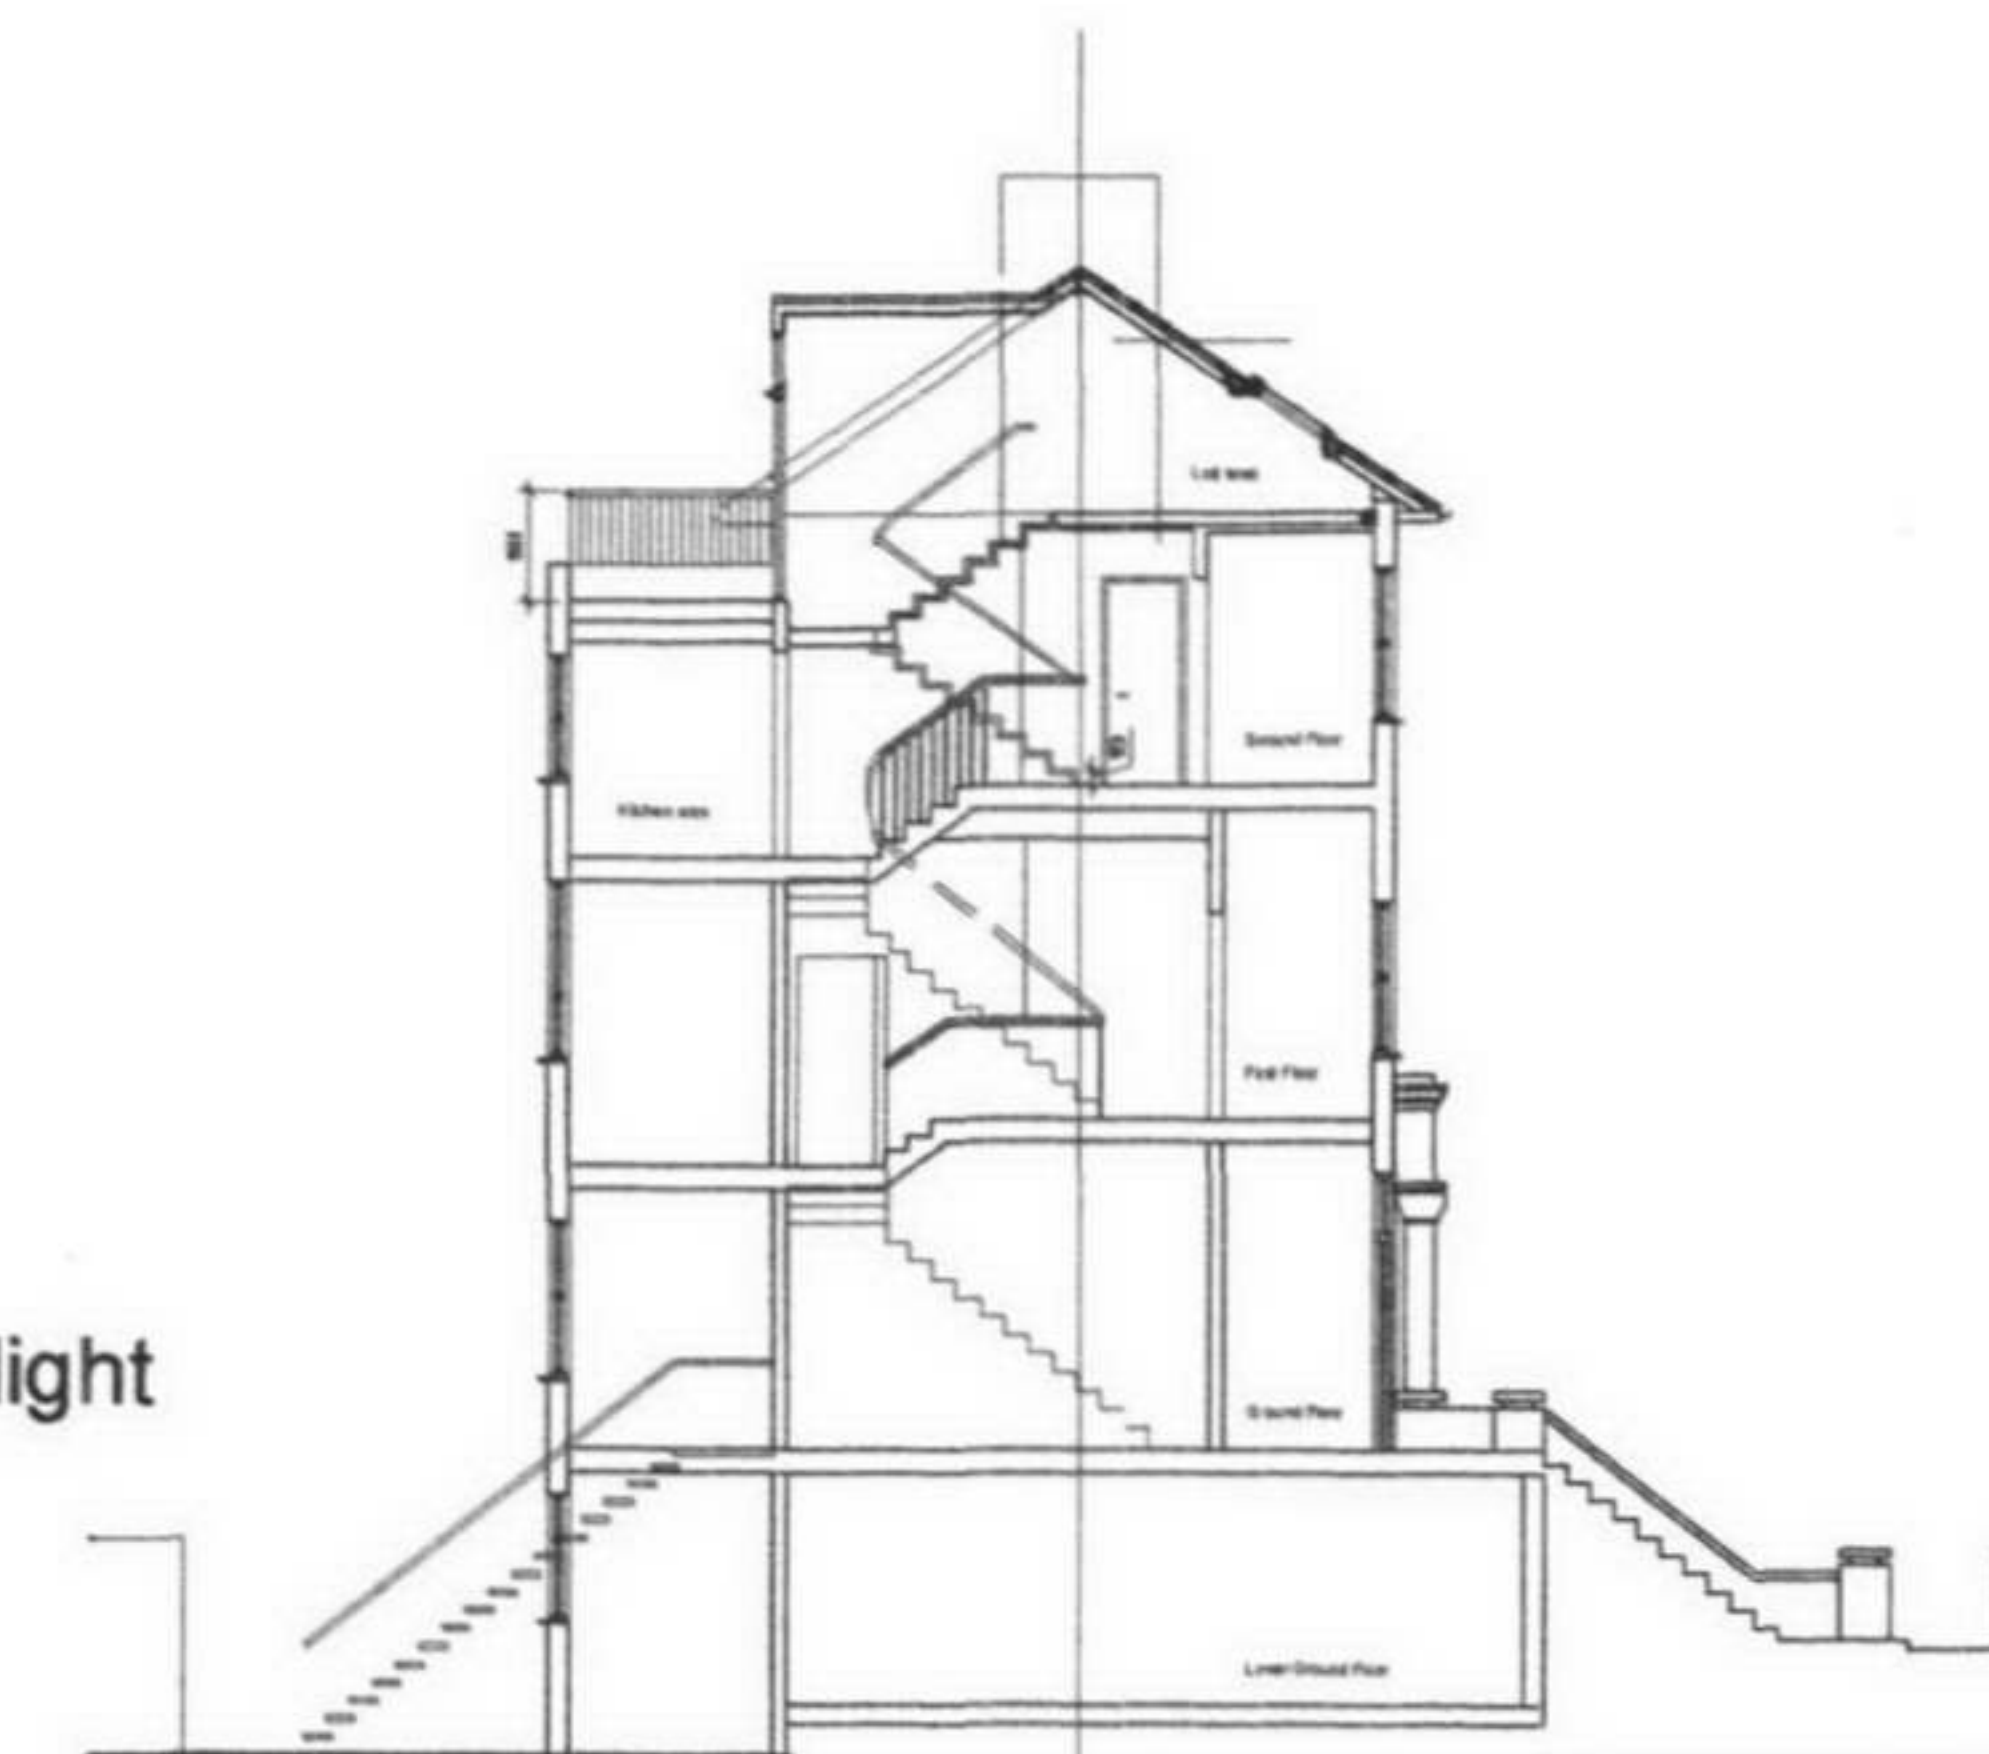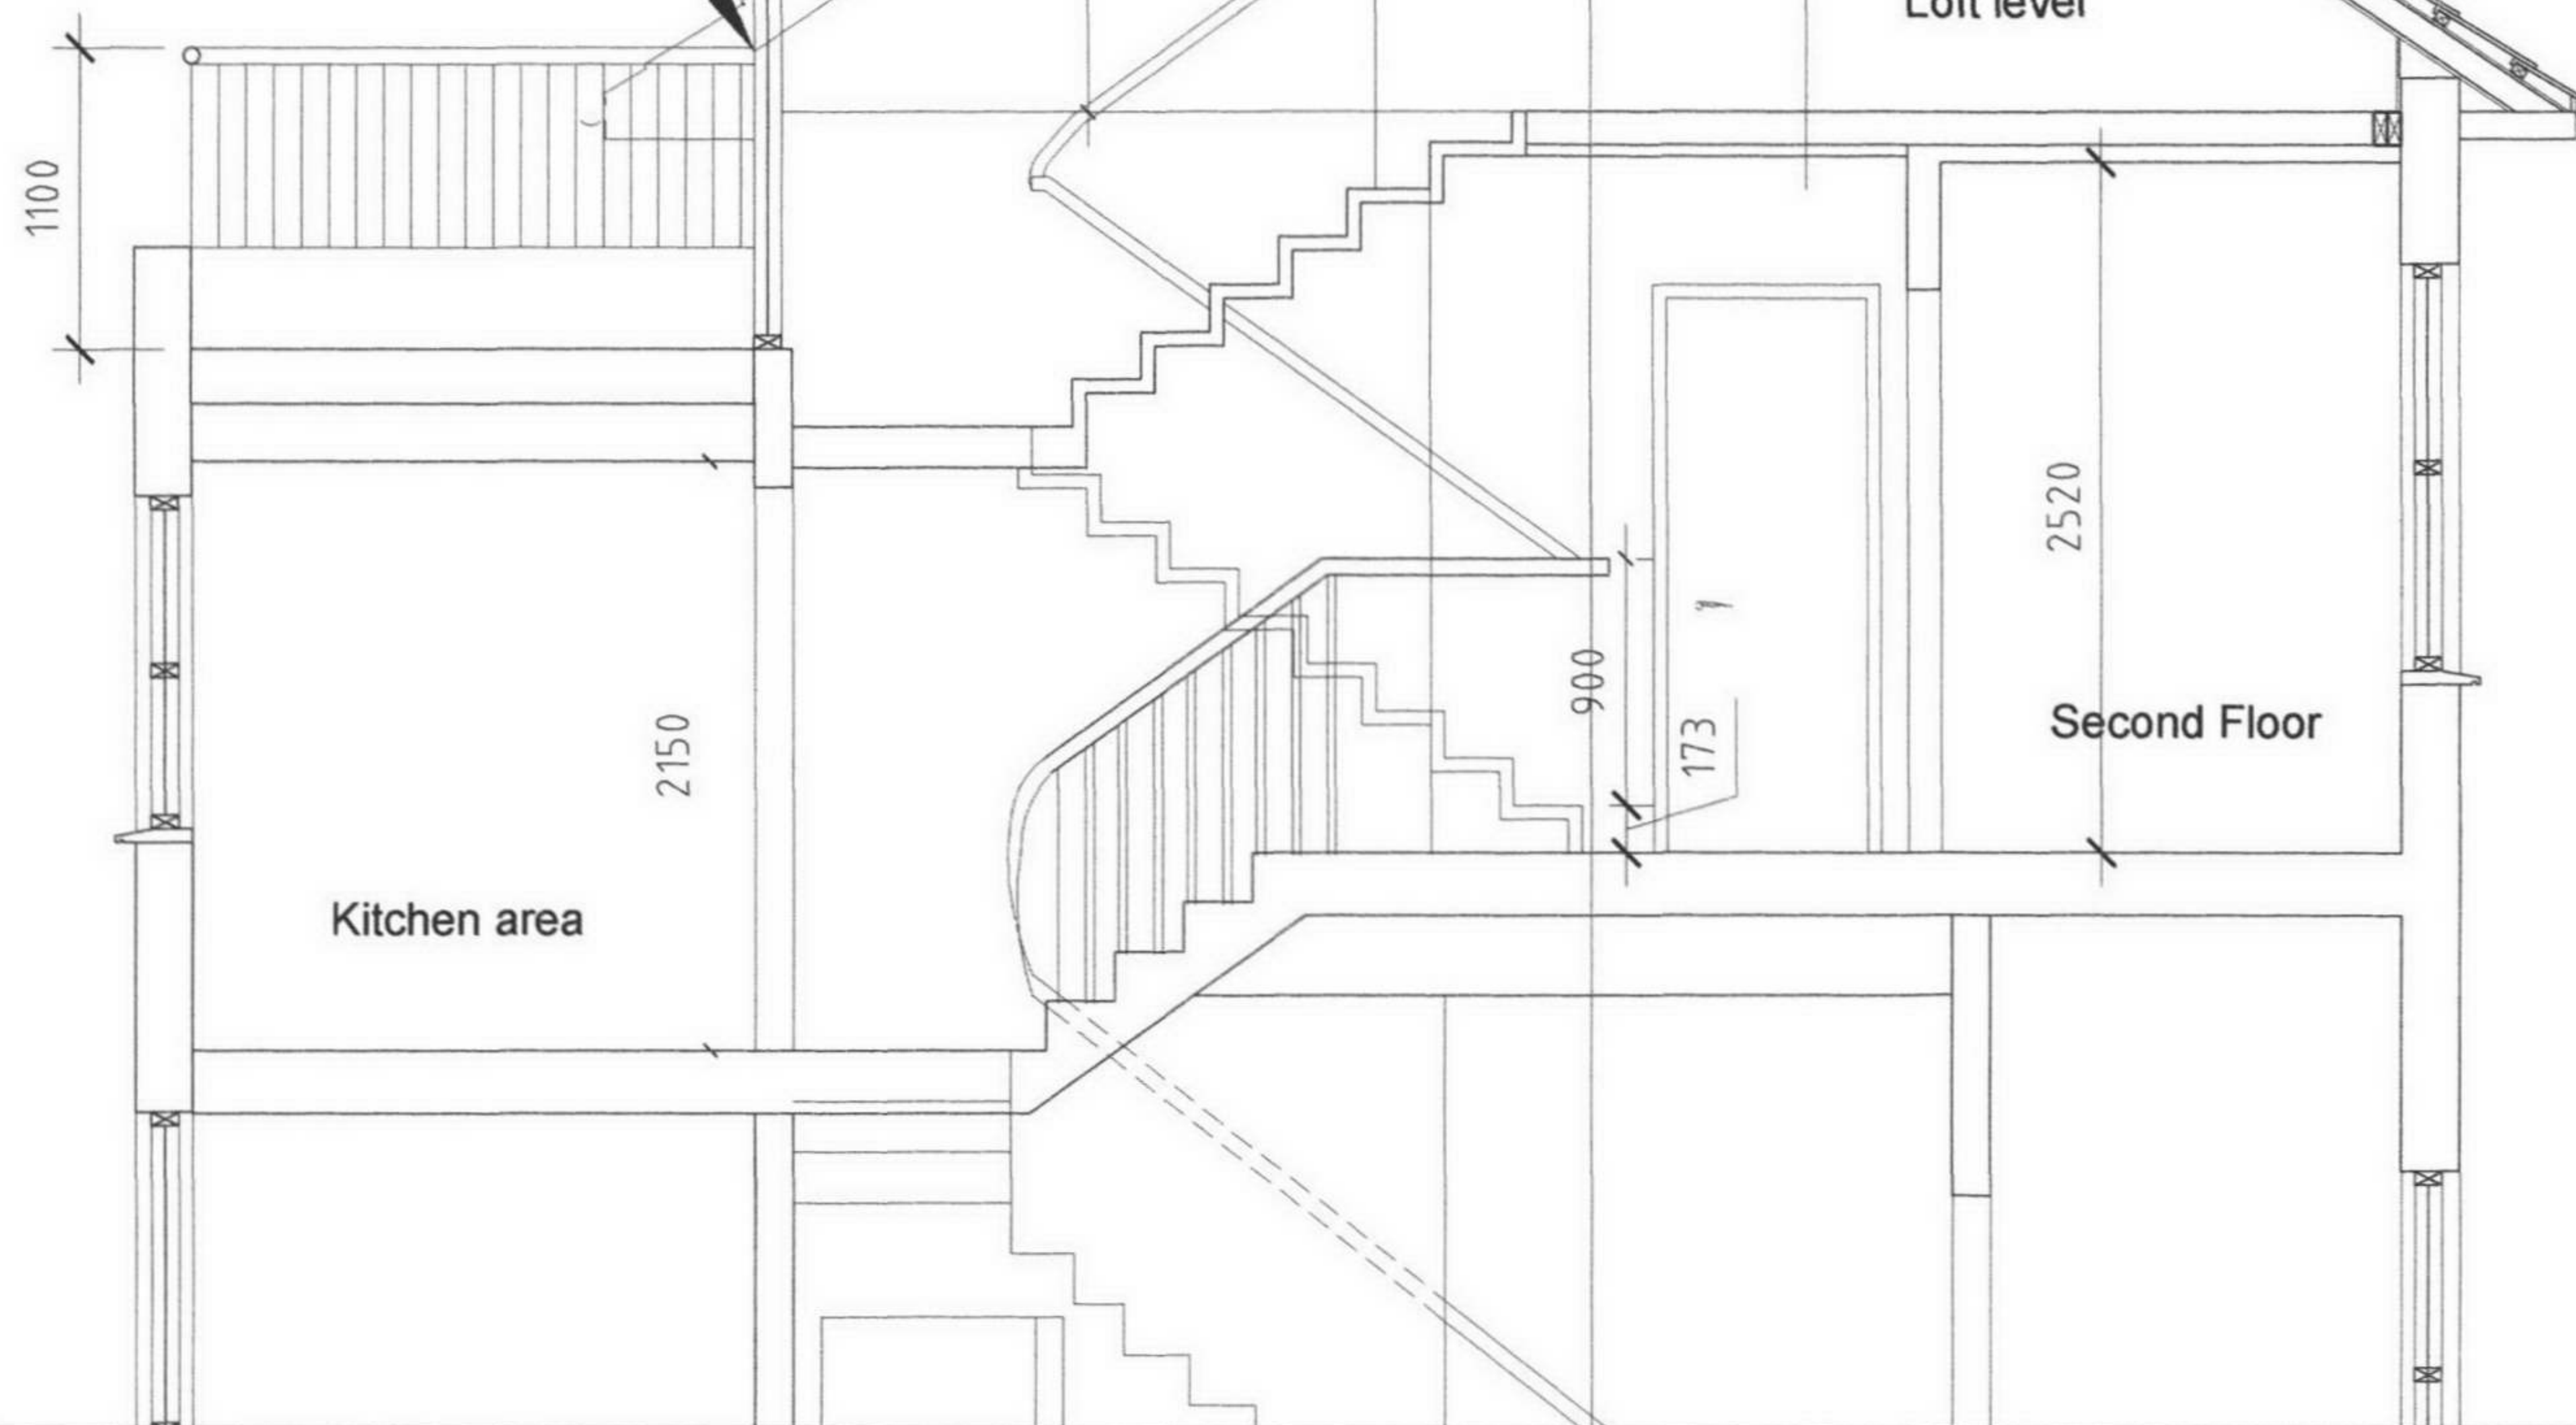

Reference Section A-A
scale: NTS


Important note,
Where dimensions are not given, drawings must not be
scaled and matter referred to the owner of this drawing.
In the event of any detail or dimensional conflict
between drawings, the matter must be referred the
owner of this drawing for clarification.

Revision			
A	RR	21/08/06	GDC.
initial	signature	Date	Name

Drawn by. YNK-RR	Date 21-08-2006	Scale 1:50@A3
Title: Proposed Section A-A		
YAL/15_SHPG/PL/016		

GRID design

Basement Flat
41 Sutherland Ave
London
W9 2HE

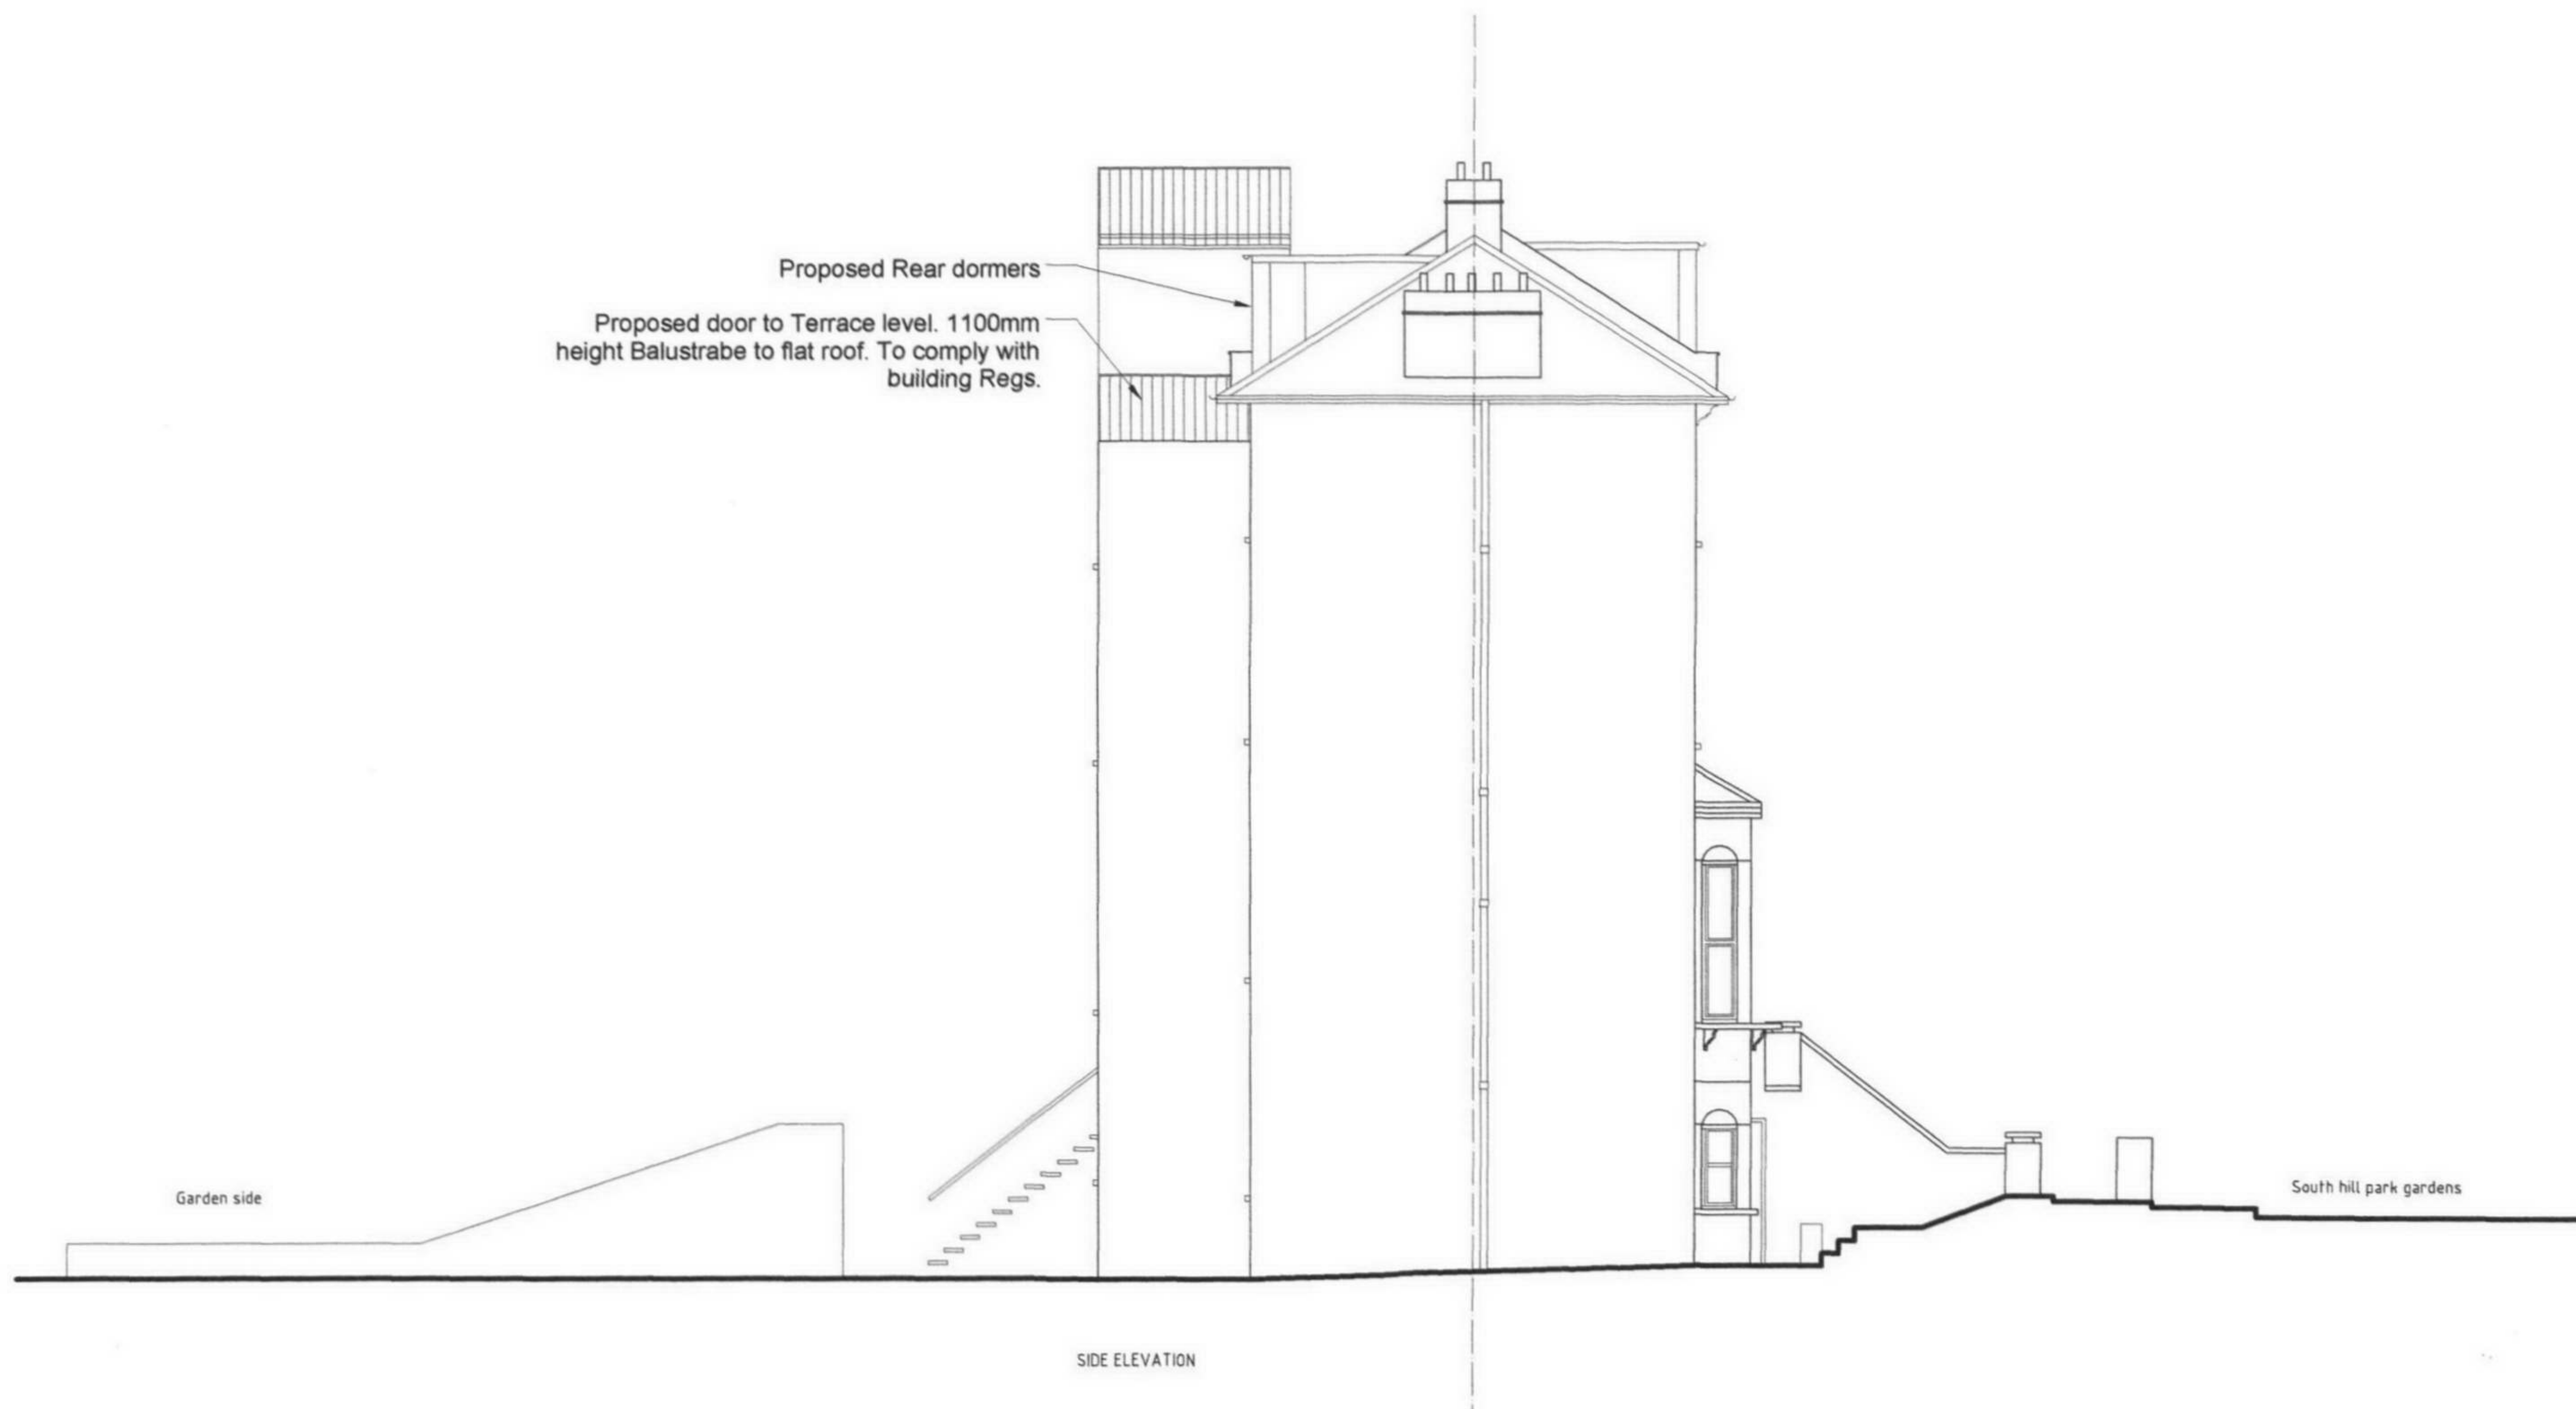

Important note,
Where dimensions are not given, drawings must not be scaled and matter referred to the owner of this drawing. In the event of any detail or dimensional conflict between drawings, the matter must be referred the owner of this drawing for clarification.

Revision			
A	RR	21/08/06	GDC.
initial	signature	Date	Name

Drawn by. YNK-RR	Date 21-08-2006	Scale 1:100@A3
Title: Proposed Side Elevation		
YAL/15_SHPG/PL/015		

GRID design

Basement Flat
41 Sutherland Ave
London
W9 2HE