



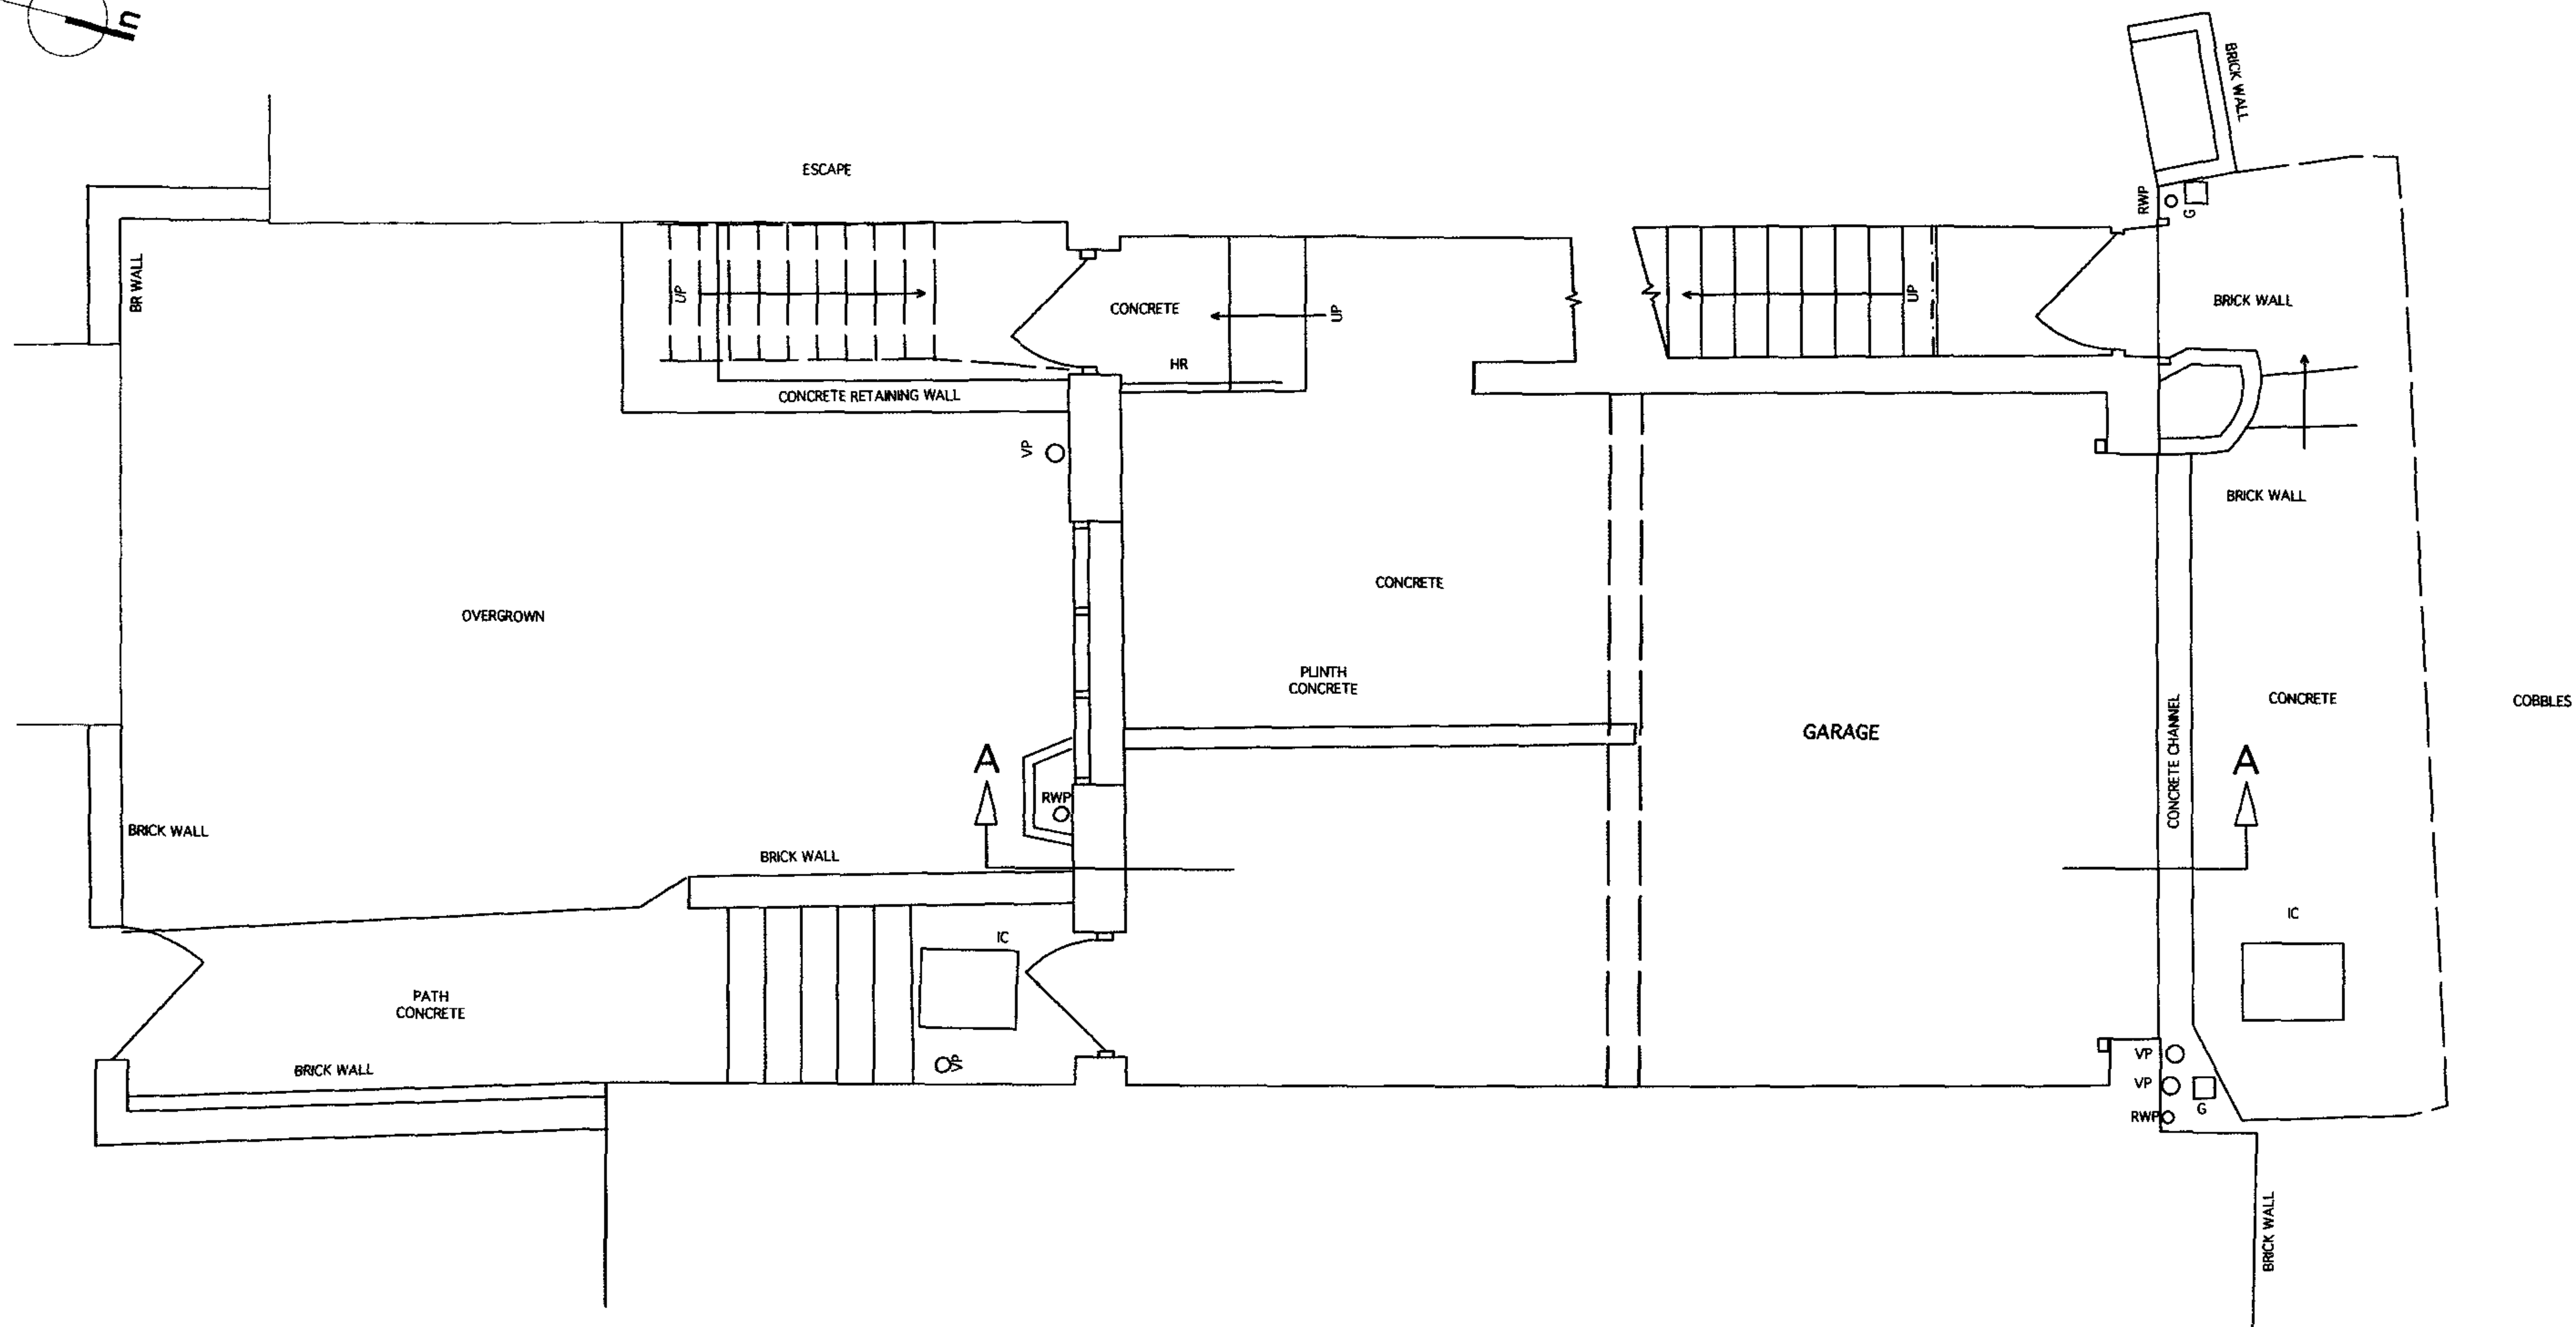

NOTES

Do not scale from drawing
All dimensions in millimetres unless noted otherwise

Client	JOHN AND CATHERINE VLASTO				
Project	PERRINS WALK				
Drawing Title	Photograph Sheet 01- Existing Site				
Scale	NTS	Date	MAY 06	Drawn	UT
Job no	0608	Dwg no	PS.01	Rev no	/
BARBARA WEISS ARCHITECTS LTD					
16A CRANE GROVE LONDON N7 8LE TEL 020 7609 1867 FAX 020 7700 2952					

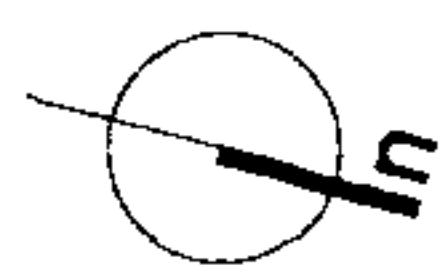

Notes

1. Do not scale from drawing.
2. All dims in millimeters unless noted otherwise.
3. No deviation may be made from the details shown on this drawing without the prior permission of the architects.
Any discrepancy between this and any other documents shall be referred immediately to the architects. IF IN DOUBT ASK.

Revisions

/ 30.08.06 Issued for Planning

FOR PLANNING

Client	JOHN AND CATHERINE VLASTO		
Project	21 PERRINS WALK		
Drawing Title	GROUND FLOOR PLAN AS EXISTING		
Scale	1:50	Date	MAY 2006
Job no.	0608	Drawn	UT
		Dwg no.	EX .01
		Rev no.	/

BARBARA WEISS ARCHITECTS LTD

16A CRANE GROVE LONDON N7 8LE TEL. 020 76091867 FAX. 020 77002952



Notes

1. Do not scale from drawing.
2. All dims in millimeters unless noted otherwise.
3. No deviation may be made from the details shown on this drawing without the prior permission of the architects.
Any discrepancy between this and any other documents shall be referred immediately to the architects. IF IN DOUBT ASK.

Revisions



/ 30.08.06 Issued for Planning

FOR PLANNING

Client	JOHN AND CATHERINE VLASTO		
Project	PERRINS WALK		
Drawing Title	FRONT ELEVATION AS EXISTING		
Scale	1:50	Date	AUG 2006
Job no.	0608	Drawn	BS
	Dwg no.	EX. 05	Rev no. /

BARBARA WEISS ARCHITECTS LTD

16A CRANE GROVE LONDON N7 8LE TEL. 020 76091867 FAX. 020 77002852

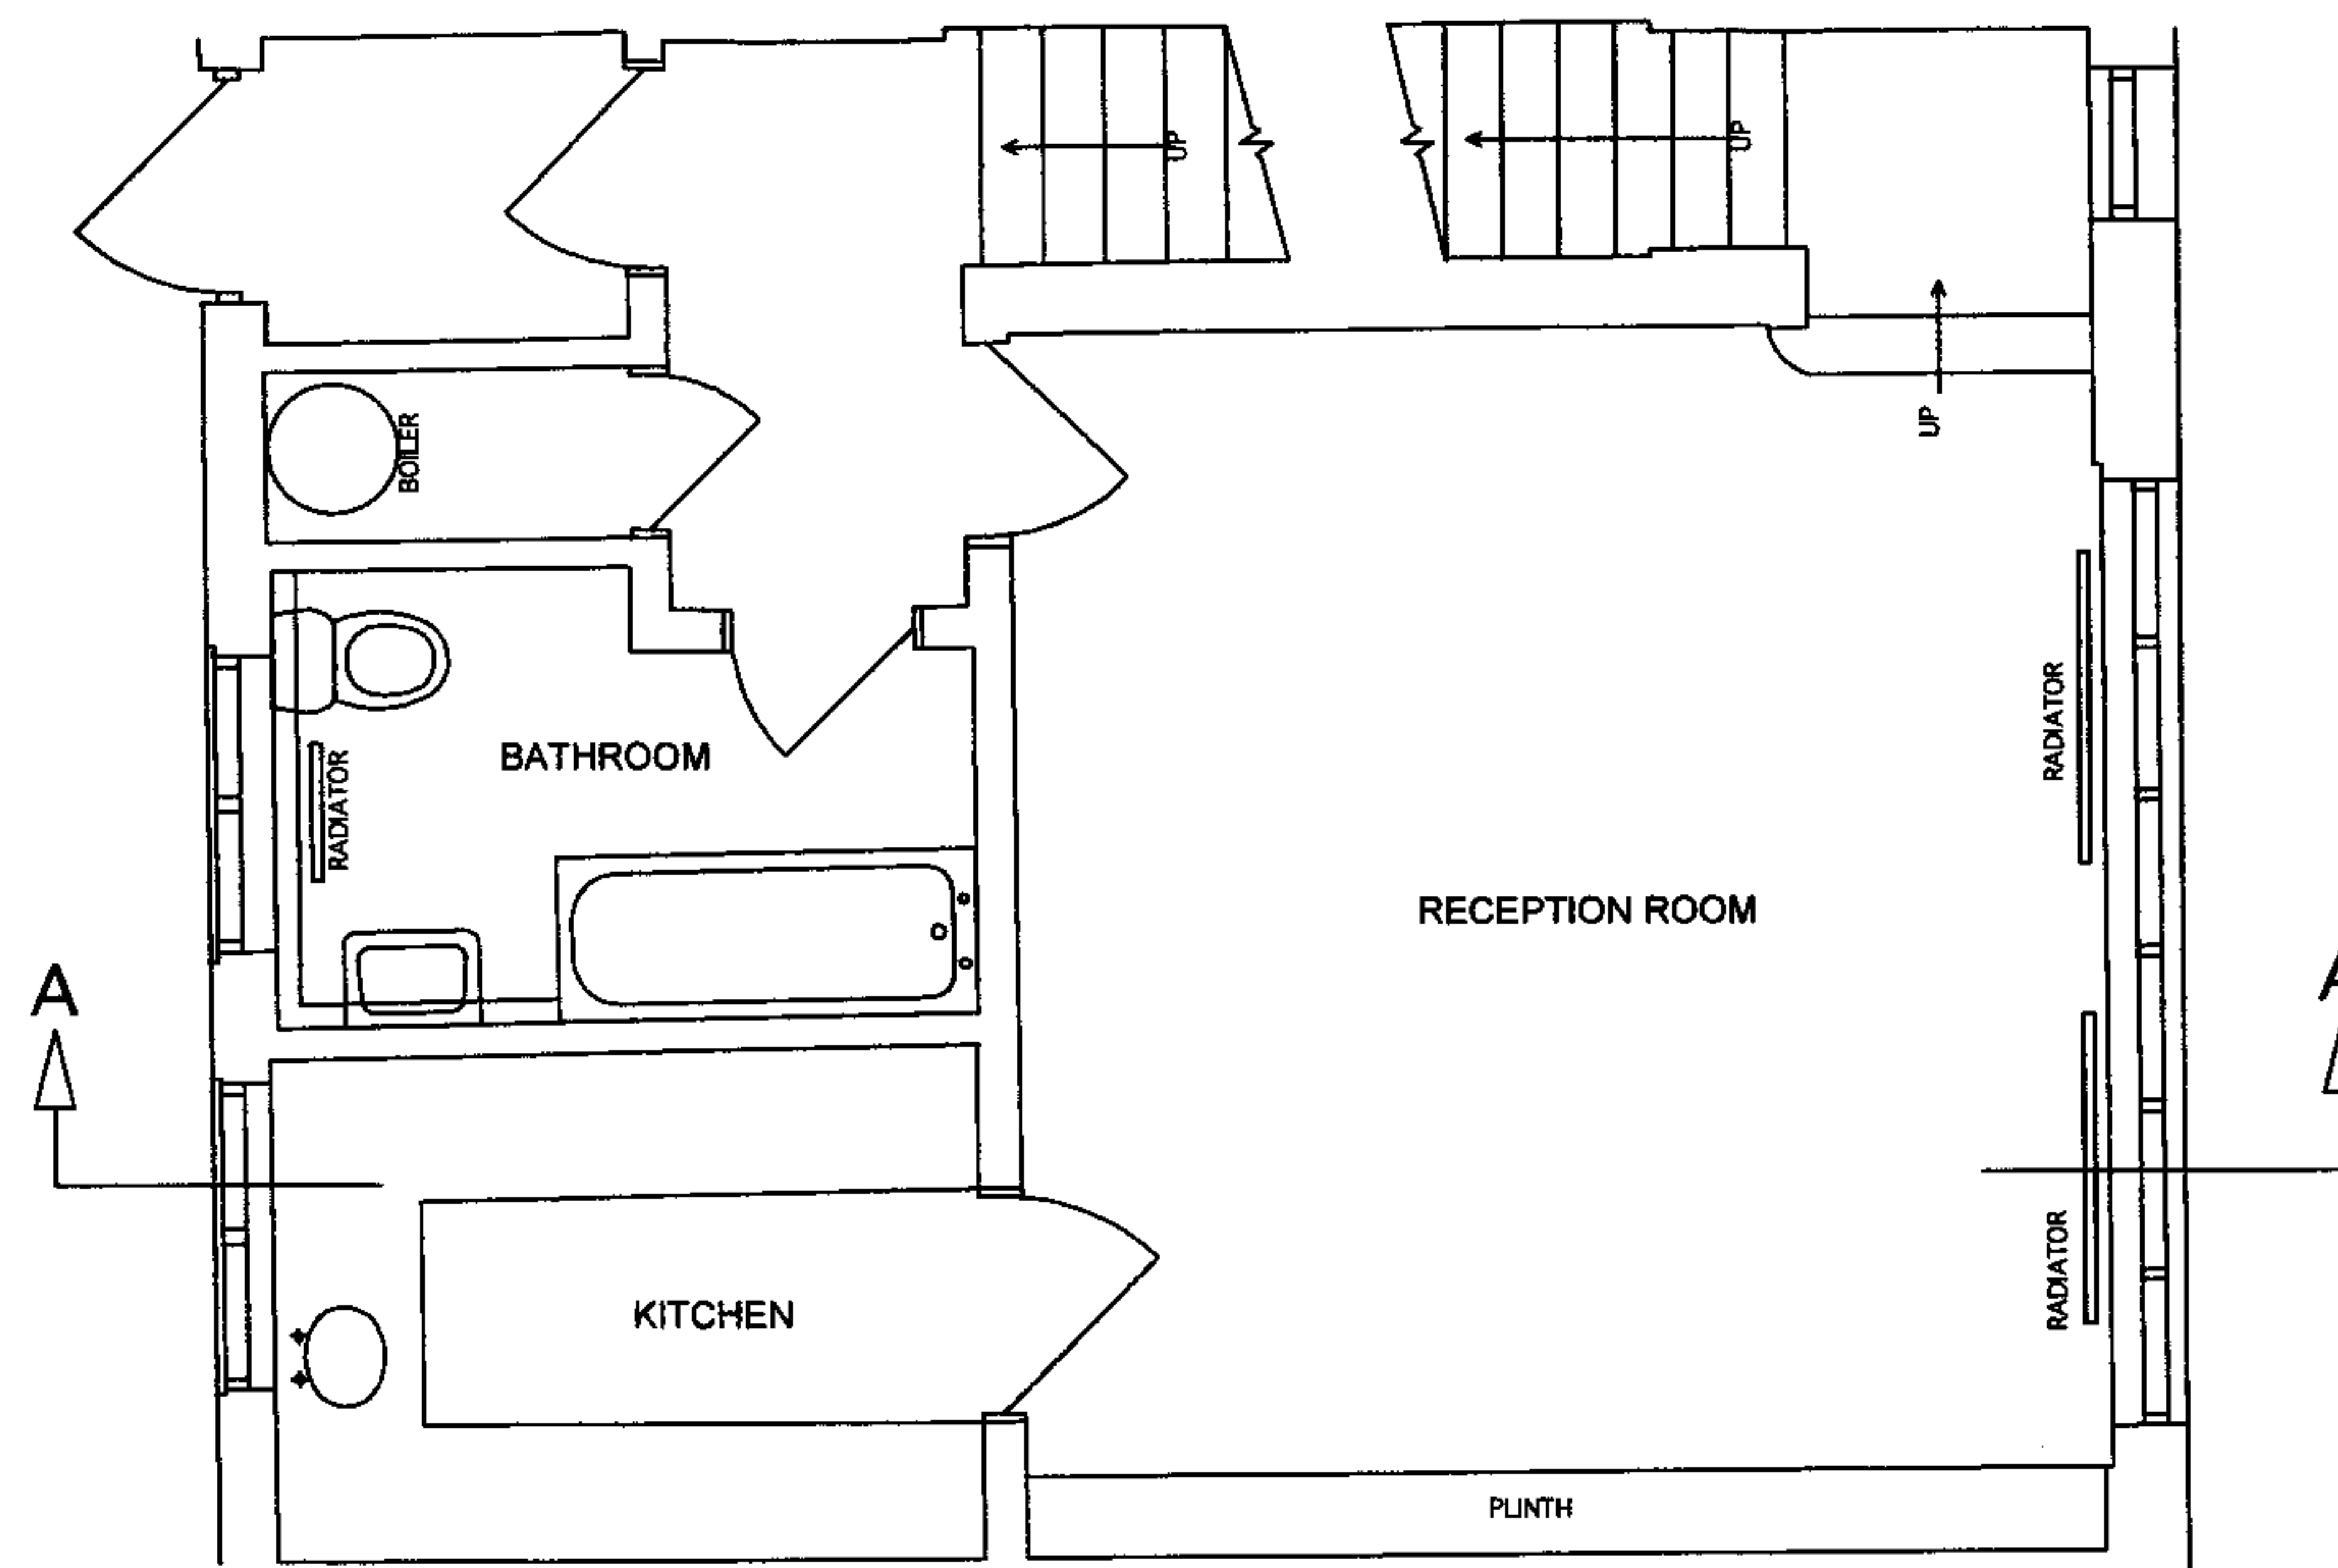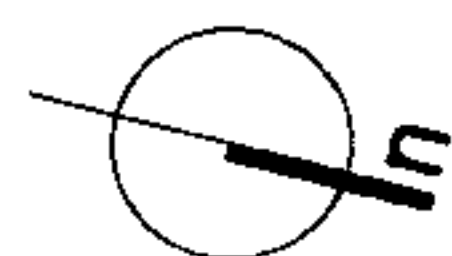

LONDON BOROUGH OF CAMDEN
ENVIRONMENT DEPT.
18 SEP 2006
RECEIVED

FOR PLANNING

Client	JOHN AND CATHERINE VLASTO		
Project	21 PERRINS WALK		
Drawing Title	FIRST FLOOR PLAN AS EXISTING		
Scale	1:50	Date	MAY 2006
Job no.	0608	Dwg no.	EX.02
		Rev no.	A

BARBARA WEISS ARCHITECTS LTD



16A CRANE GROVE LONDON N7 8LE TEL. 020 76091867 FAX. 020 77002952

Notes

1. Do not scale from drawing.
2. All dims in millimeters unless noted otherwise.
3. No deviation may be made from the details shown on this drawing without the prior permission of the architects.
- Any discrepancy between this and any other documents shall be referred immediately to the architects. IF IN DOUBT ASK.

Revisions

- | | | |
|---|----------|---------------------|
| / | 30.08.06 | Issued for Planning |
| A | 14.09.06 | Rooms Names Added |

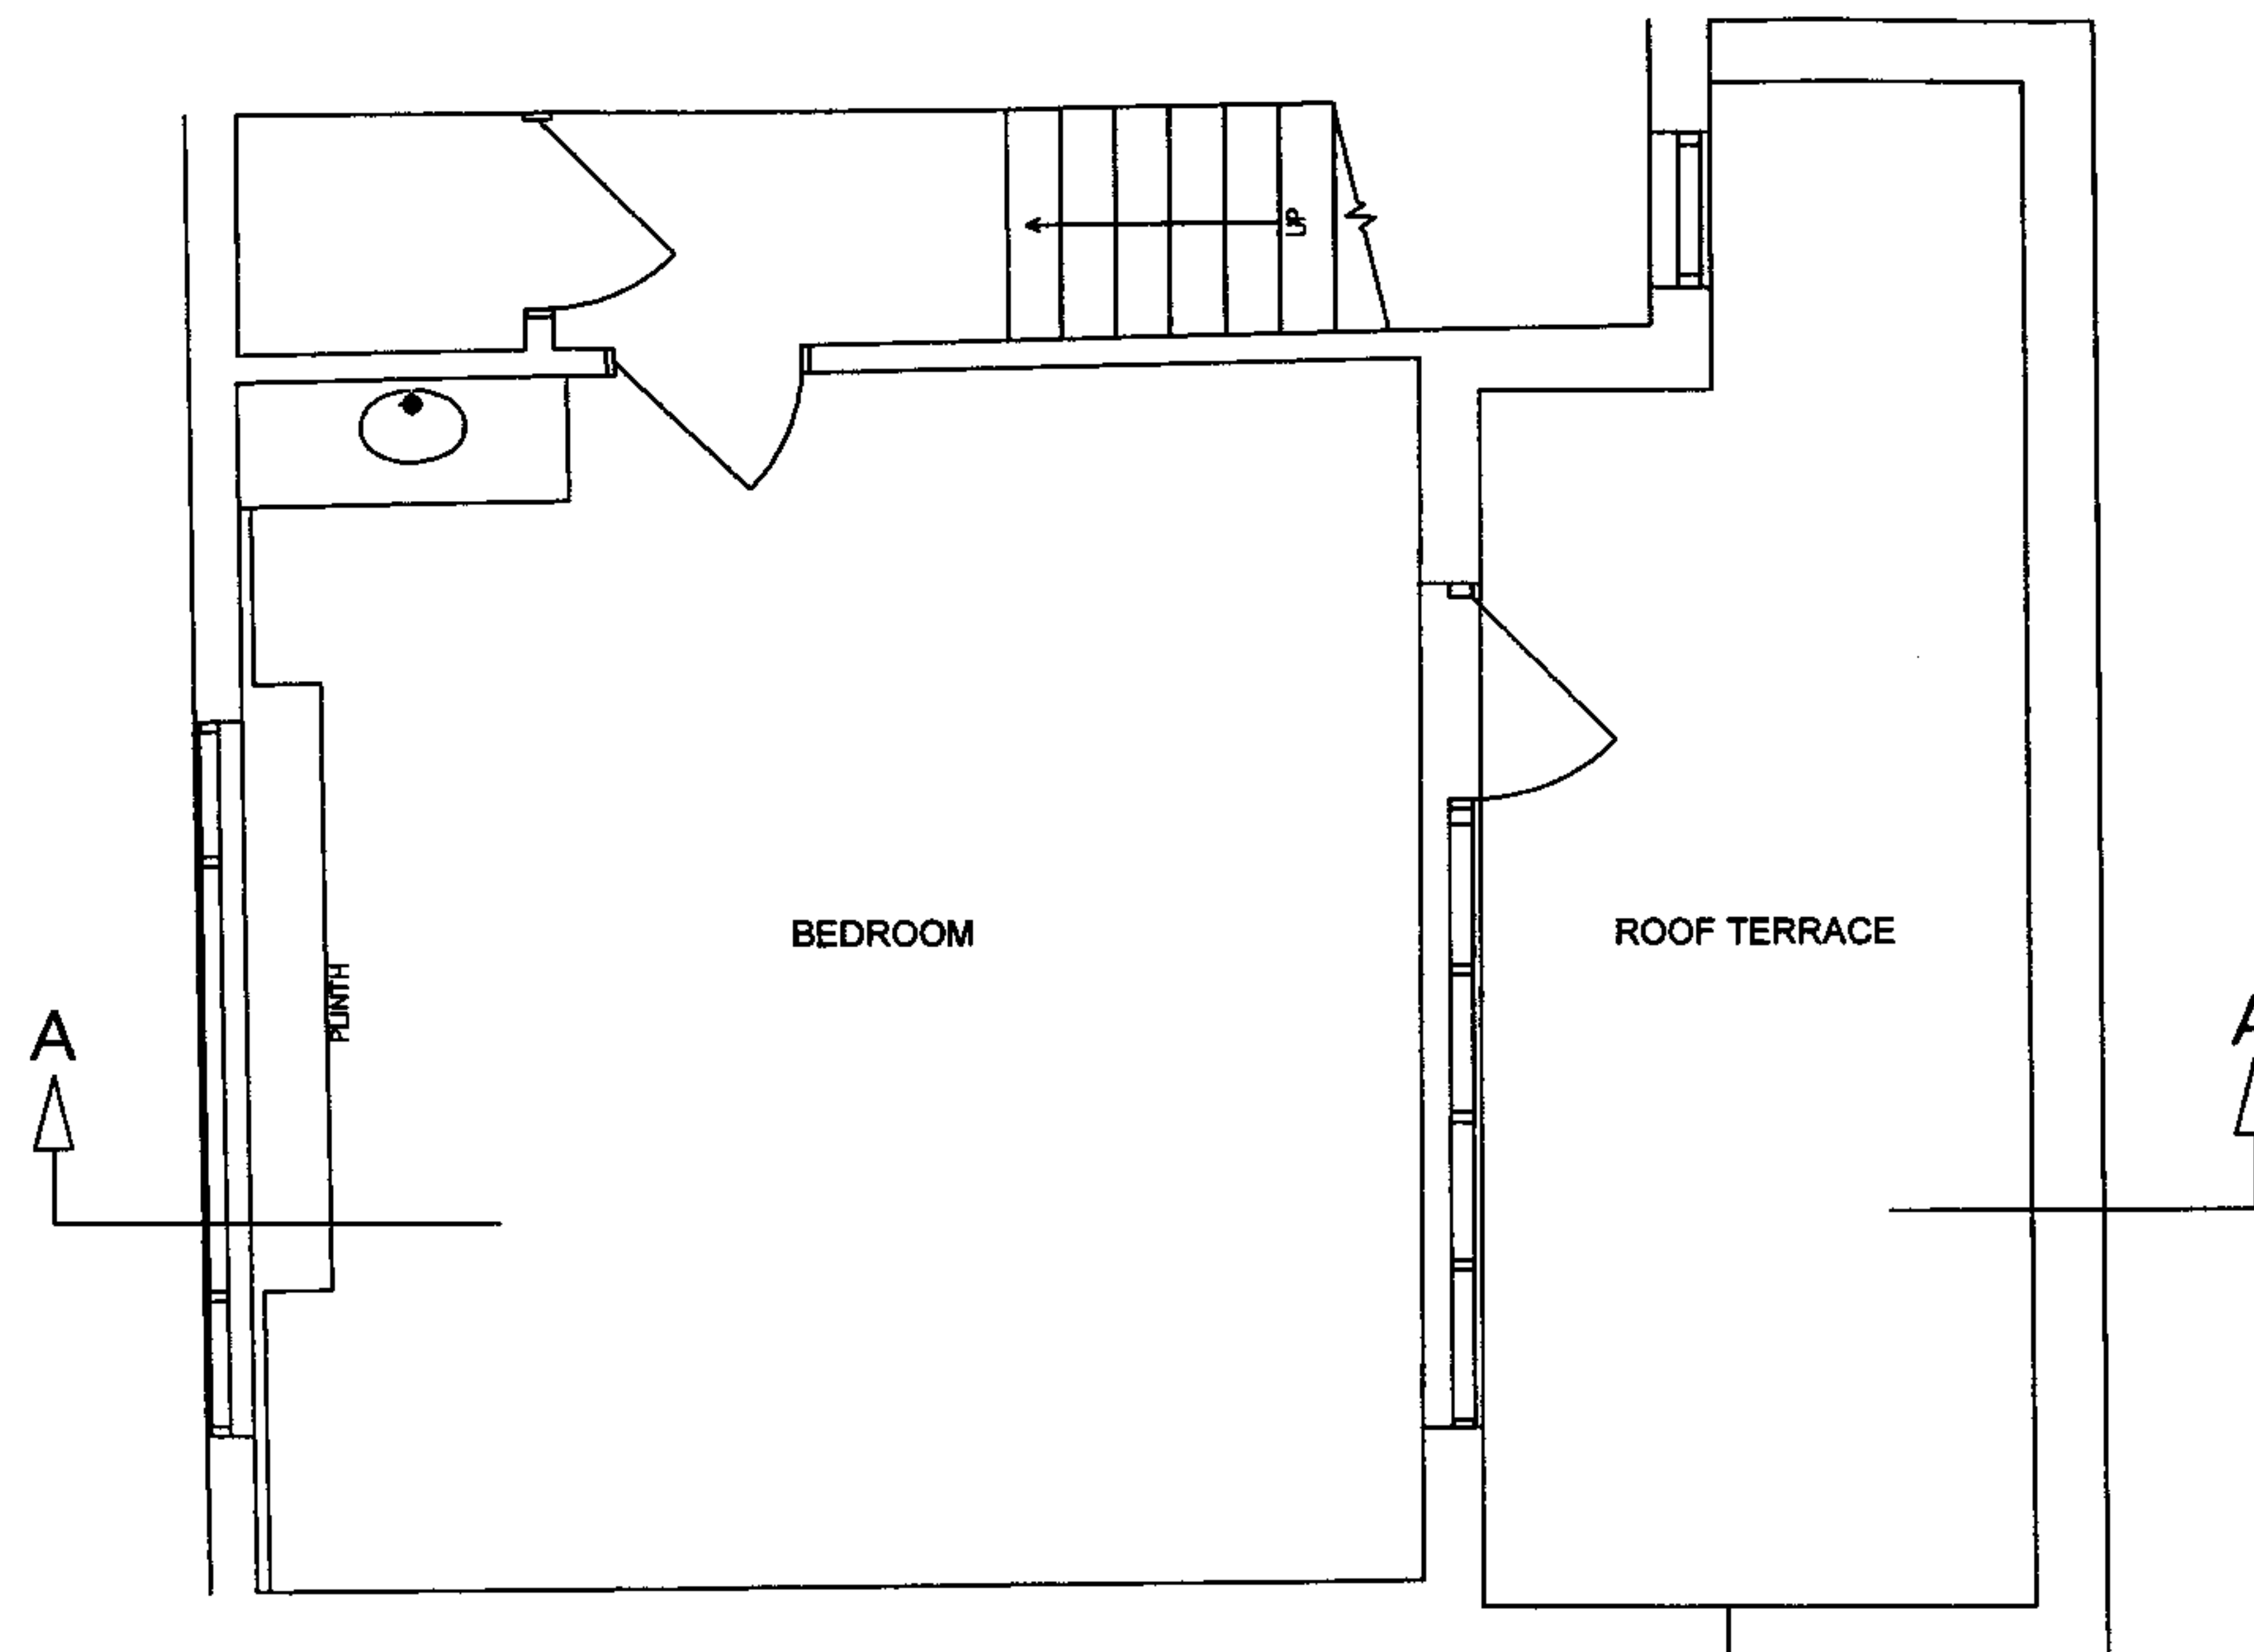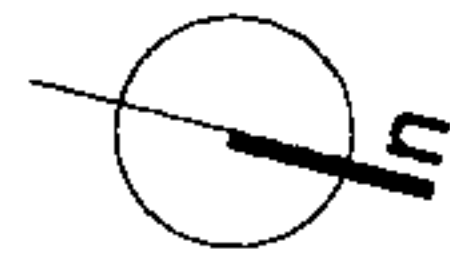

Notes

1. Do not scale from drawing.
2. All dims in millimeters unless noted otherwise.
3. No deviation may be made from the details shown on this drawing without the prior permission of the architects.
Any discrepancy between this and any other documents shall be referred immediately to the architects. IF IN DOUBT ASK.

Revisions



/ 30.08.06 Issued for Planning
A 14.09.06 Room Names Added

FOR PLANNING

Client	JOHN AND CATHERINE VLASTO		
Project	21 PERRINS WALK		
Drawing Title	SECOND FLOOR PLAN AS EXISTING		
Scale	1:50	Date	MAY 2006
Job no.	0608	Dwg no.	EX.03
		Rev no.	A

BARBARA WEISS ARCHITECTS LTD

16A CRANE GROVE LONDON N7 8LE TEL. 020 76091867 FAX. 020 77002952

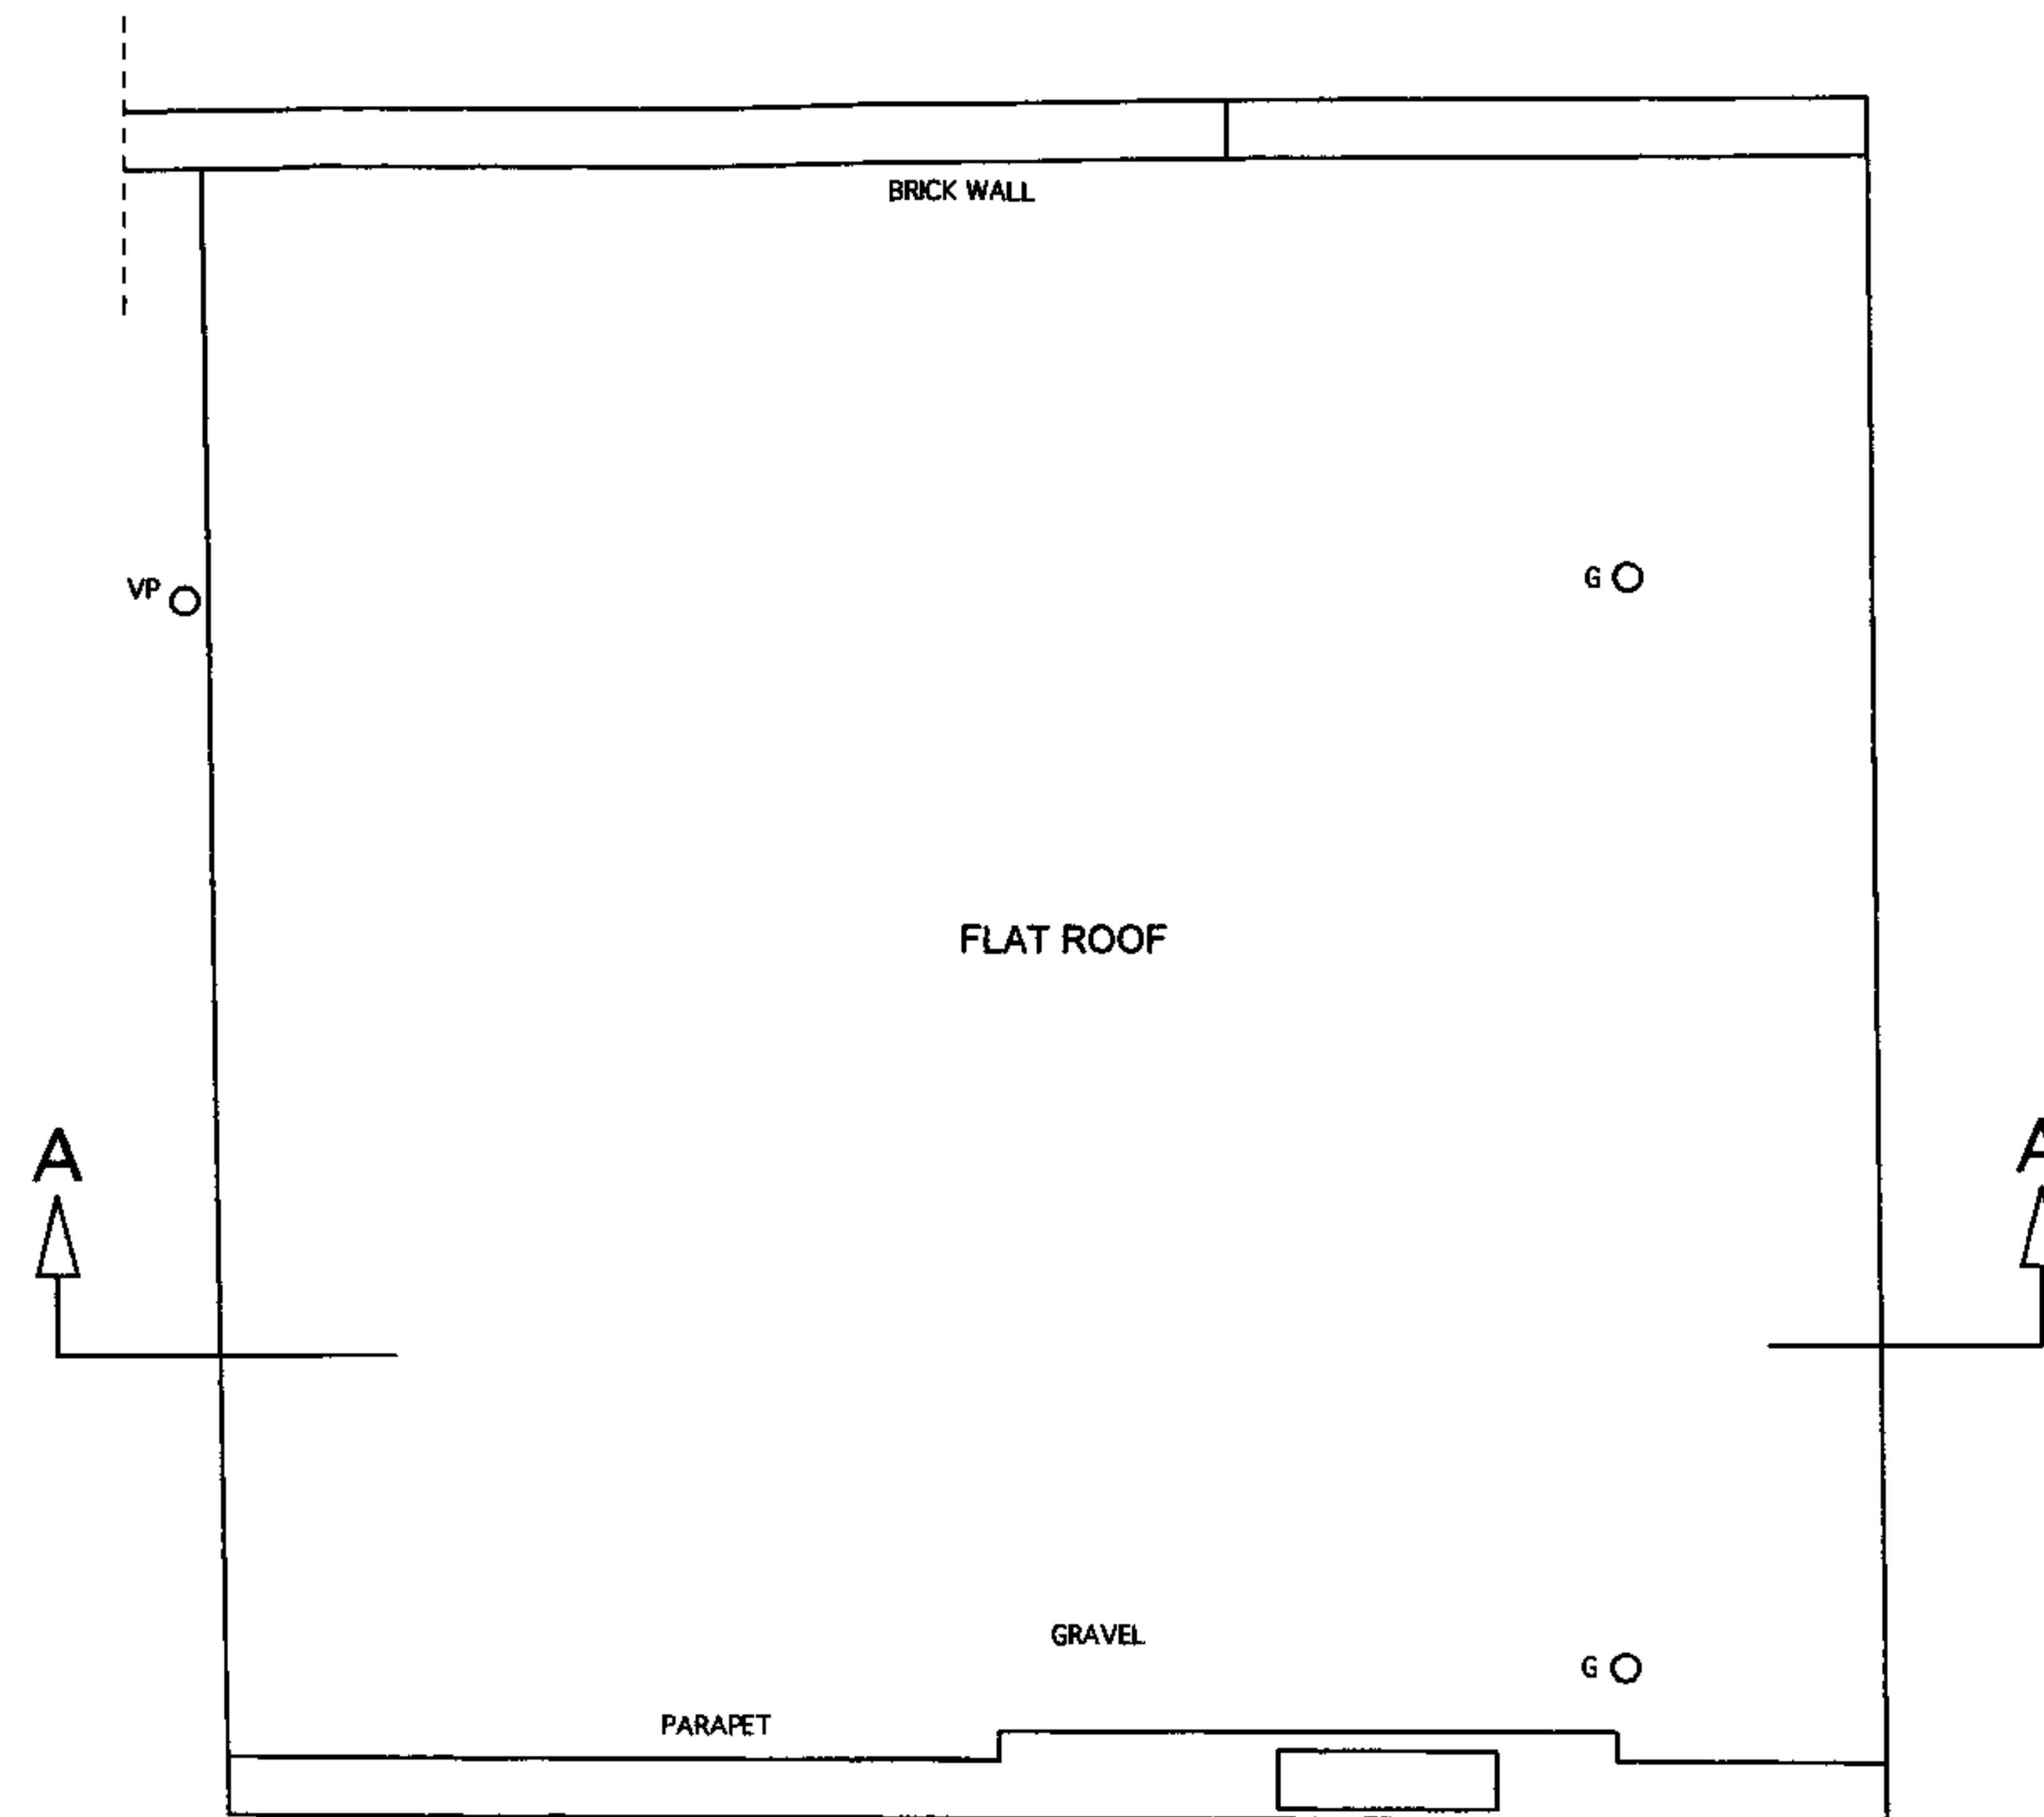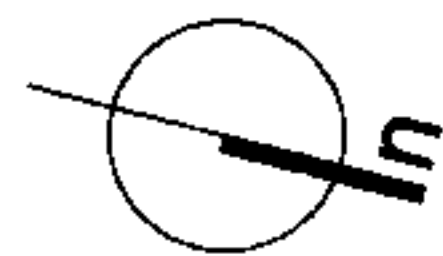

Notes

Do not scale from drawing.
All dims in millimeters unless noted otherwise.
No deviation may be made from the details shown on this drawing without the prior permission of the architects.
Any discrepancy between this and any other documents shall be referred immediately to the architects. IF IN DOUBT ASK.

Revisions

/ 30.08.06 Issued for Planning
A 08.09.06 Use of Rooms Added

FOR PLANNING

Client	JOHN AND CATHERINE VLASTO		
Project	21 PERRINS WALK		
Drawing Title	ROOF PLAN AS EXISTING		
Scale	1:50	Date	MAY 2006
Job no.	0608	Drawn	UT
		Dwg no.	EX.04
		Rev no.	A

BARBARA WEISS ARCHITECTS LTD

16A CRANE GROVE LONDON N7 8LE TEL. 020 76091867 FAX. 020 77002952



Notes

1. Do not scale from drawing.
2. All dims in millimeters unless noted otherwise.
3. No deviation may be made from the details shown on this drawing without the prior permission of the architects.
Any discrepancy between this and any other documents shall be referred immediately to the architects. IF IN DOUBT ASK.

Revisions

/ 14.09.06 Issued for Planning

FOR PLANNING

Client	JOHN AND CATHERINE VLASTO		
Project	PERRINS WALK		
Drawing Title	REAR ELEVATION AS EXISTING		
Scale	1:50	Date	SEPT 2006
Job no.	0608	Dwg no.	EX. 06
		Rev no.	/


BARBARA WEISS ARCHITECTS LTD

16A CRANE GROVE LONDON N7 8LE TEL. 020 76091867 FAX. 020 77002952

Outline of rear of
No. 22 Perrins Walk.

Height of No. 22 Perrins Walk.

Outline of front of
No. 22 Perrins Walk.

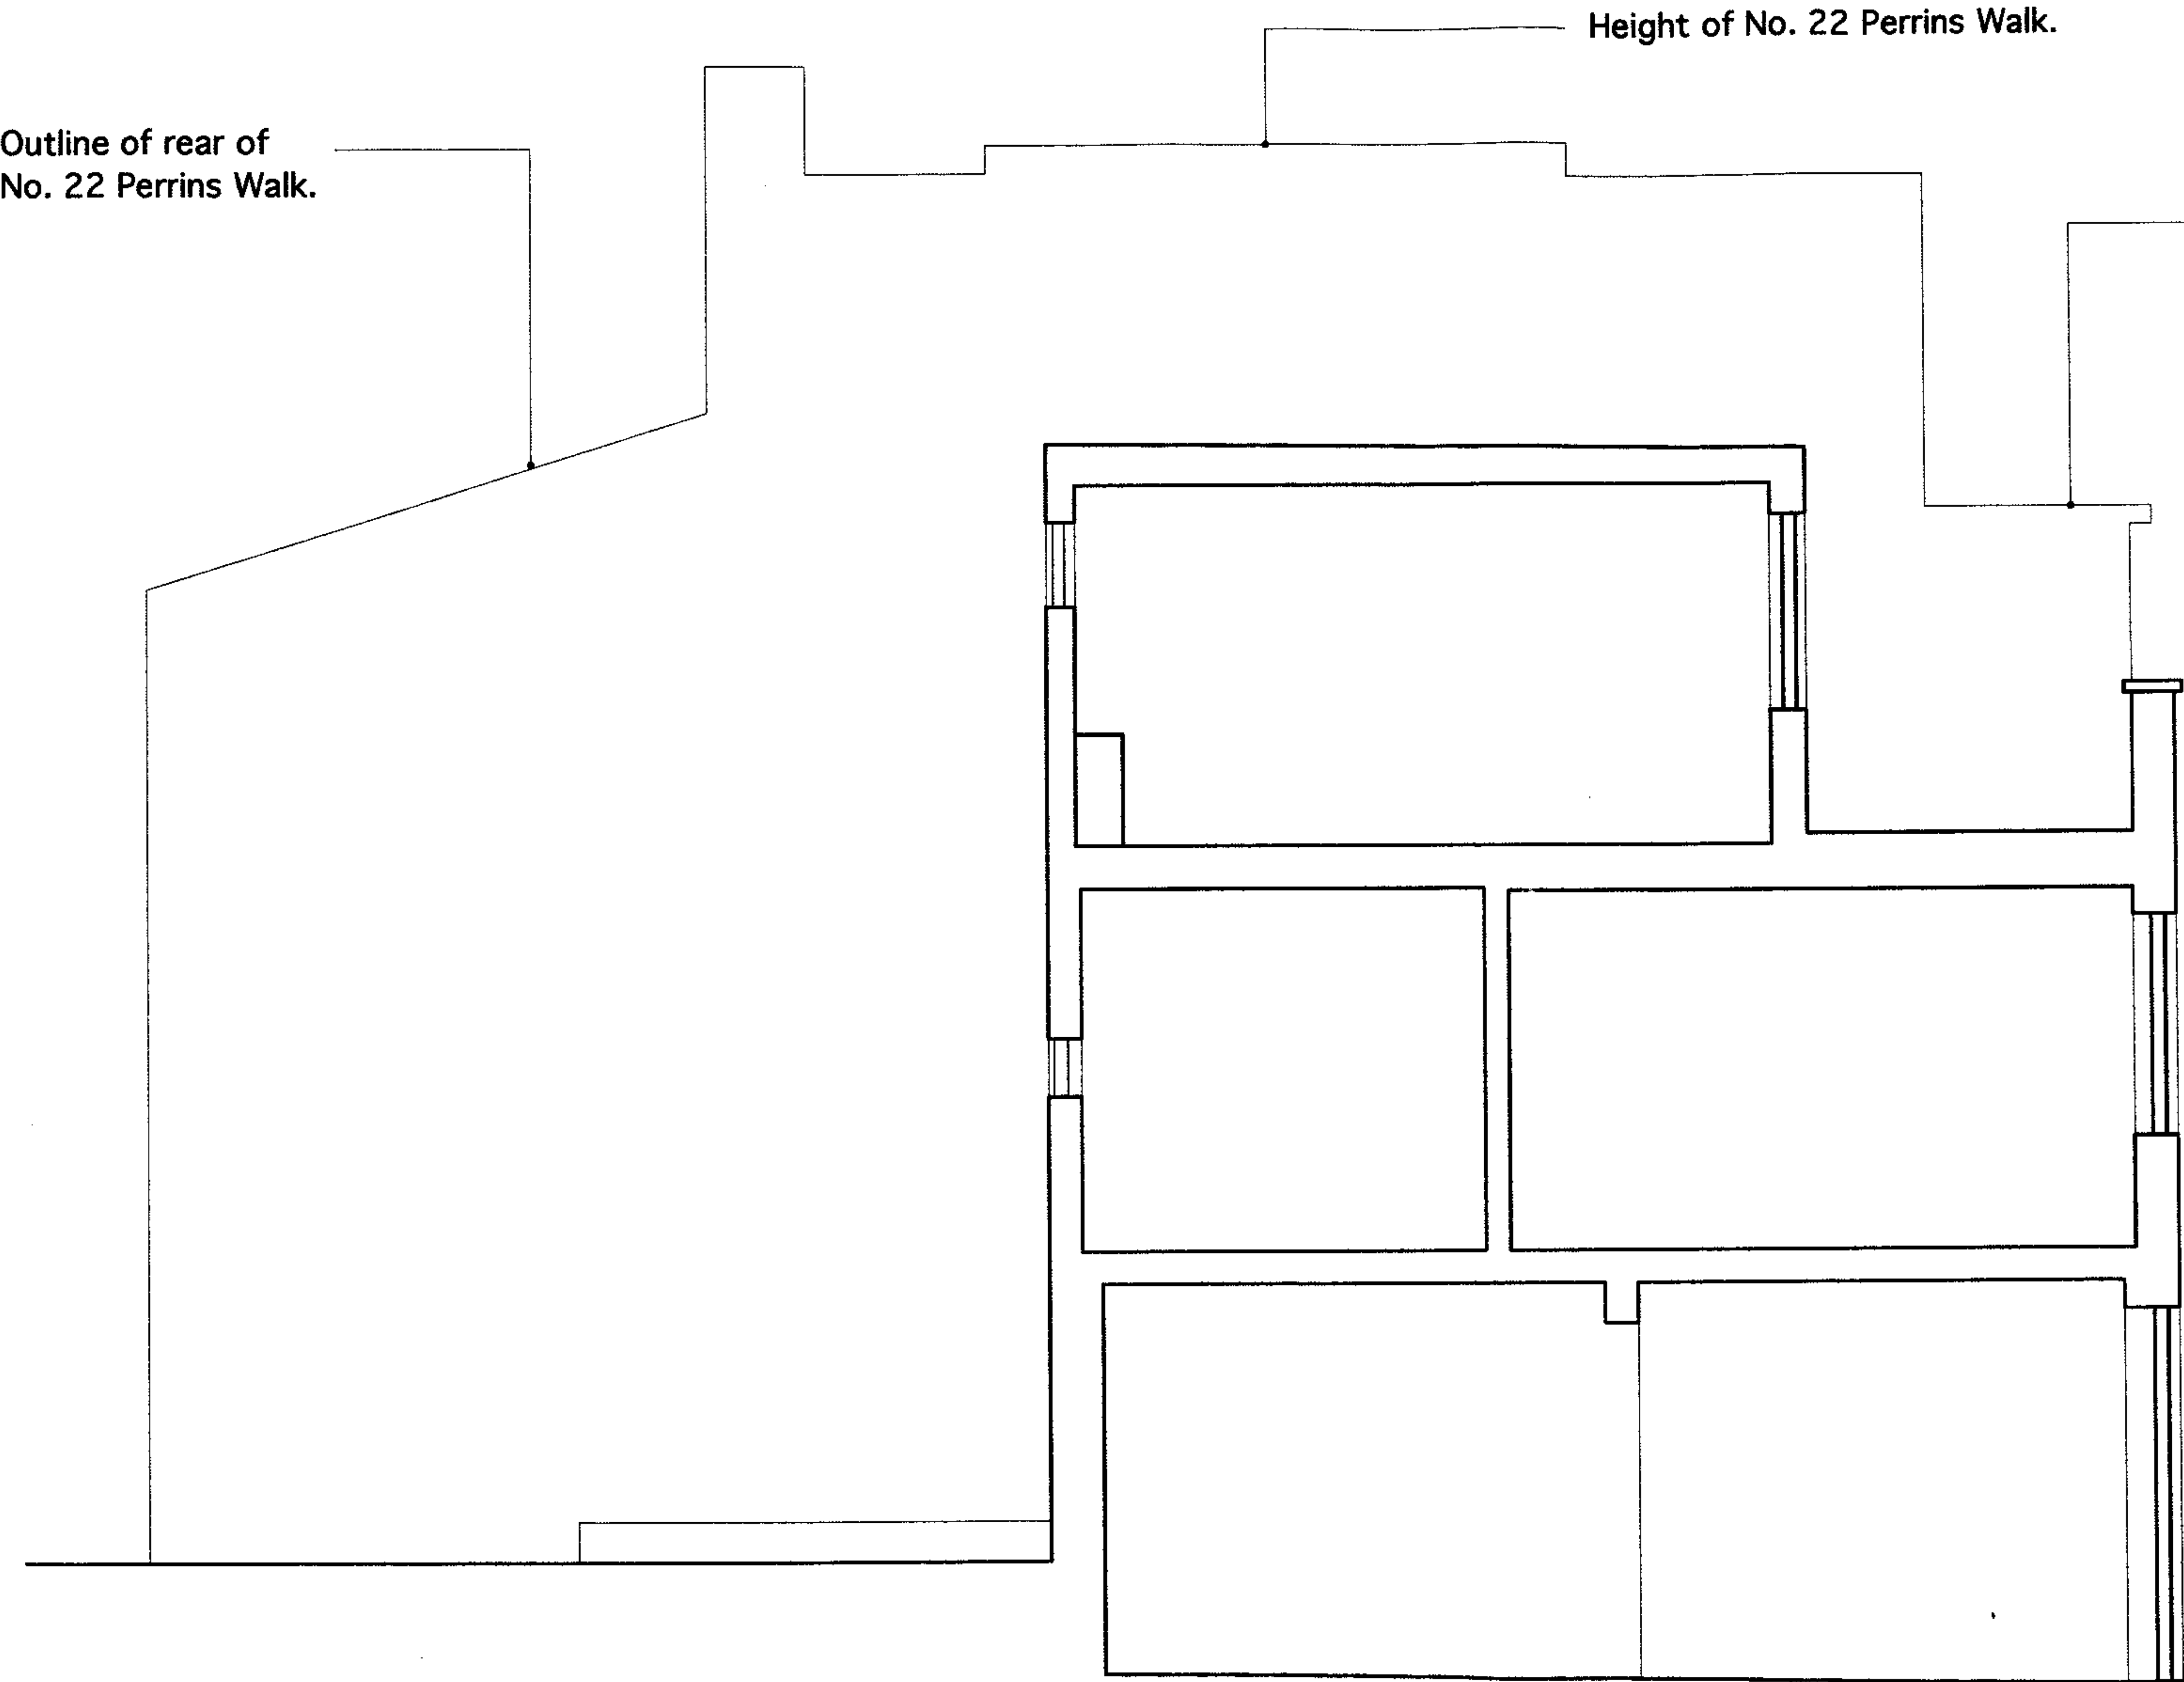

FOR PLANNING

Notes

- 1. Do not scale from drawing.
- 2. All dims in millimeters unless noted otherwise.
- 3. No deviation may be made from the details shown on this drawing without the prior permission of the architects. Any discrepancy between this and any other documents shall be referred immediately to the architects. IF IN DOUBT ASK.

Revisions

/ 30.08.06 Issued for Planning

Client	JOHN AND CATHERINE VLASTO		
Project	21 PERRINS WALK		
Drawing Title	SECTION A-A AS EXISTING		
Scale	1:50	Date	MAY 2006
Job no.	0608	Dwg no.	EX. 06
		Rev no.	
BARBARA WEISS ARCHITECTS LTD			
16A CRANE GROVE LONDON N7 8LE TEL. 020 76091867 FAX. 020 77002952			