


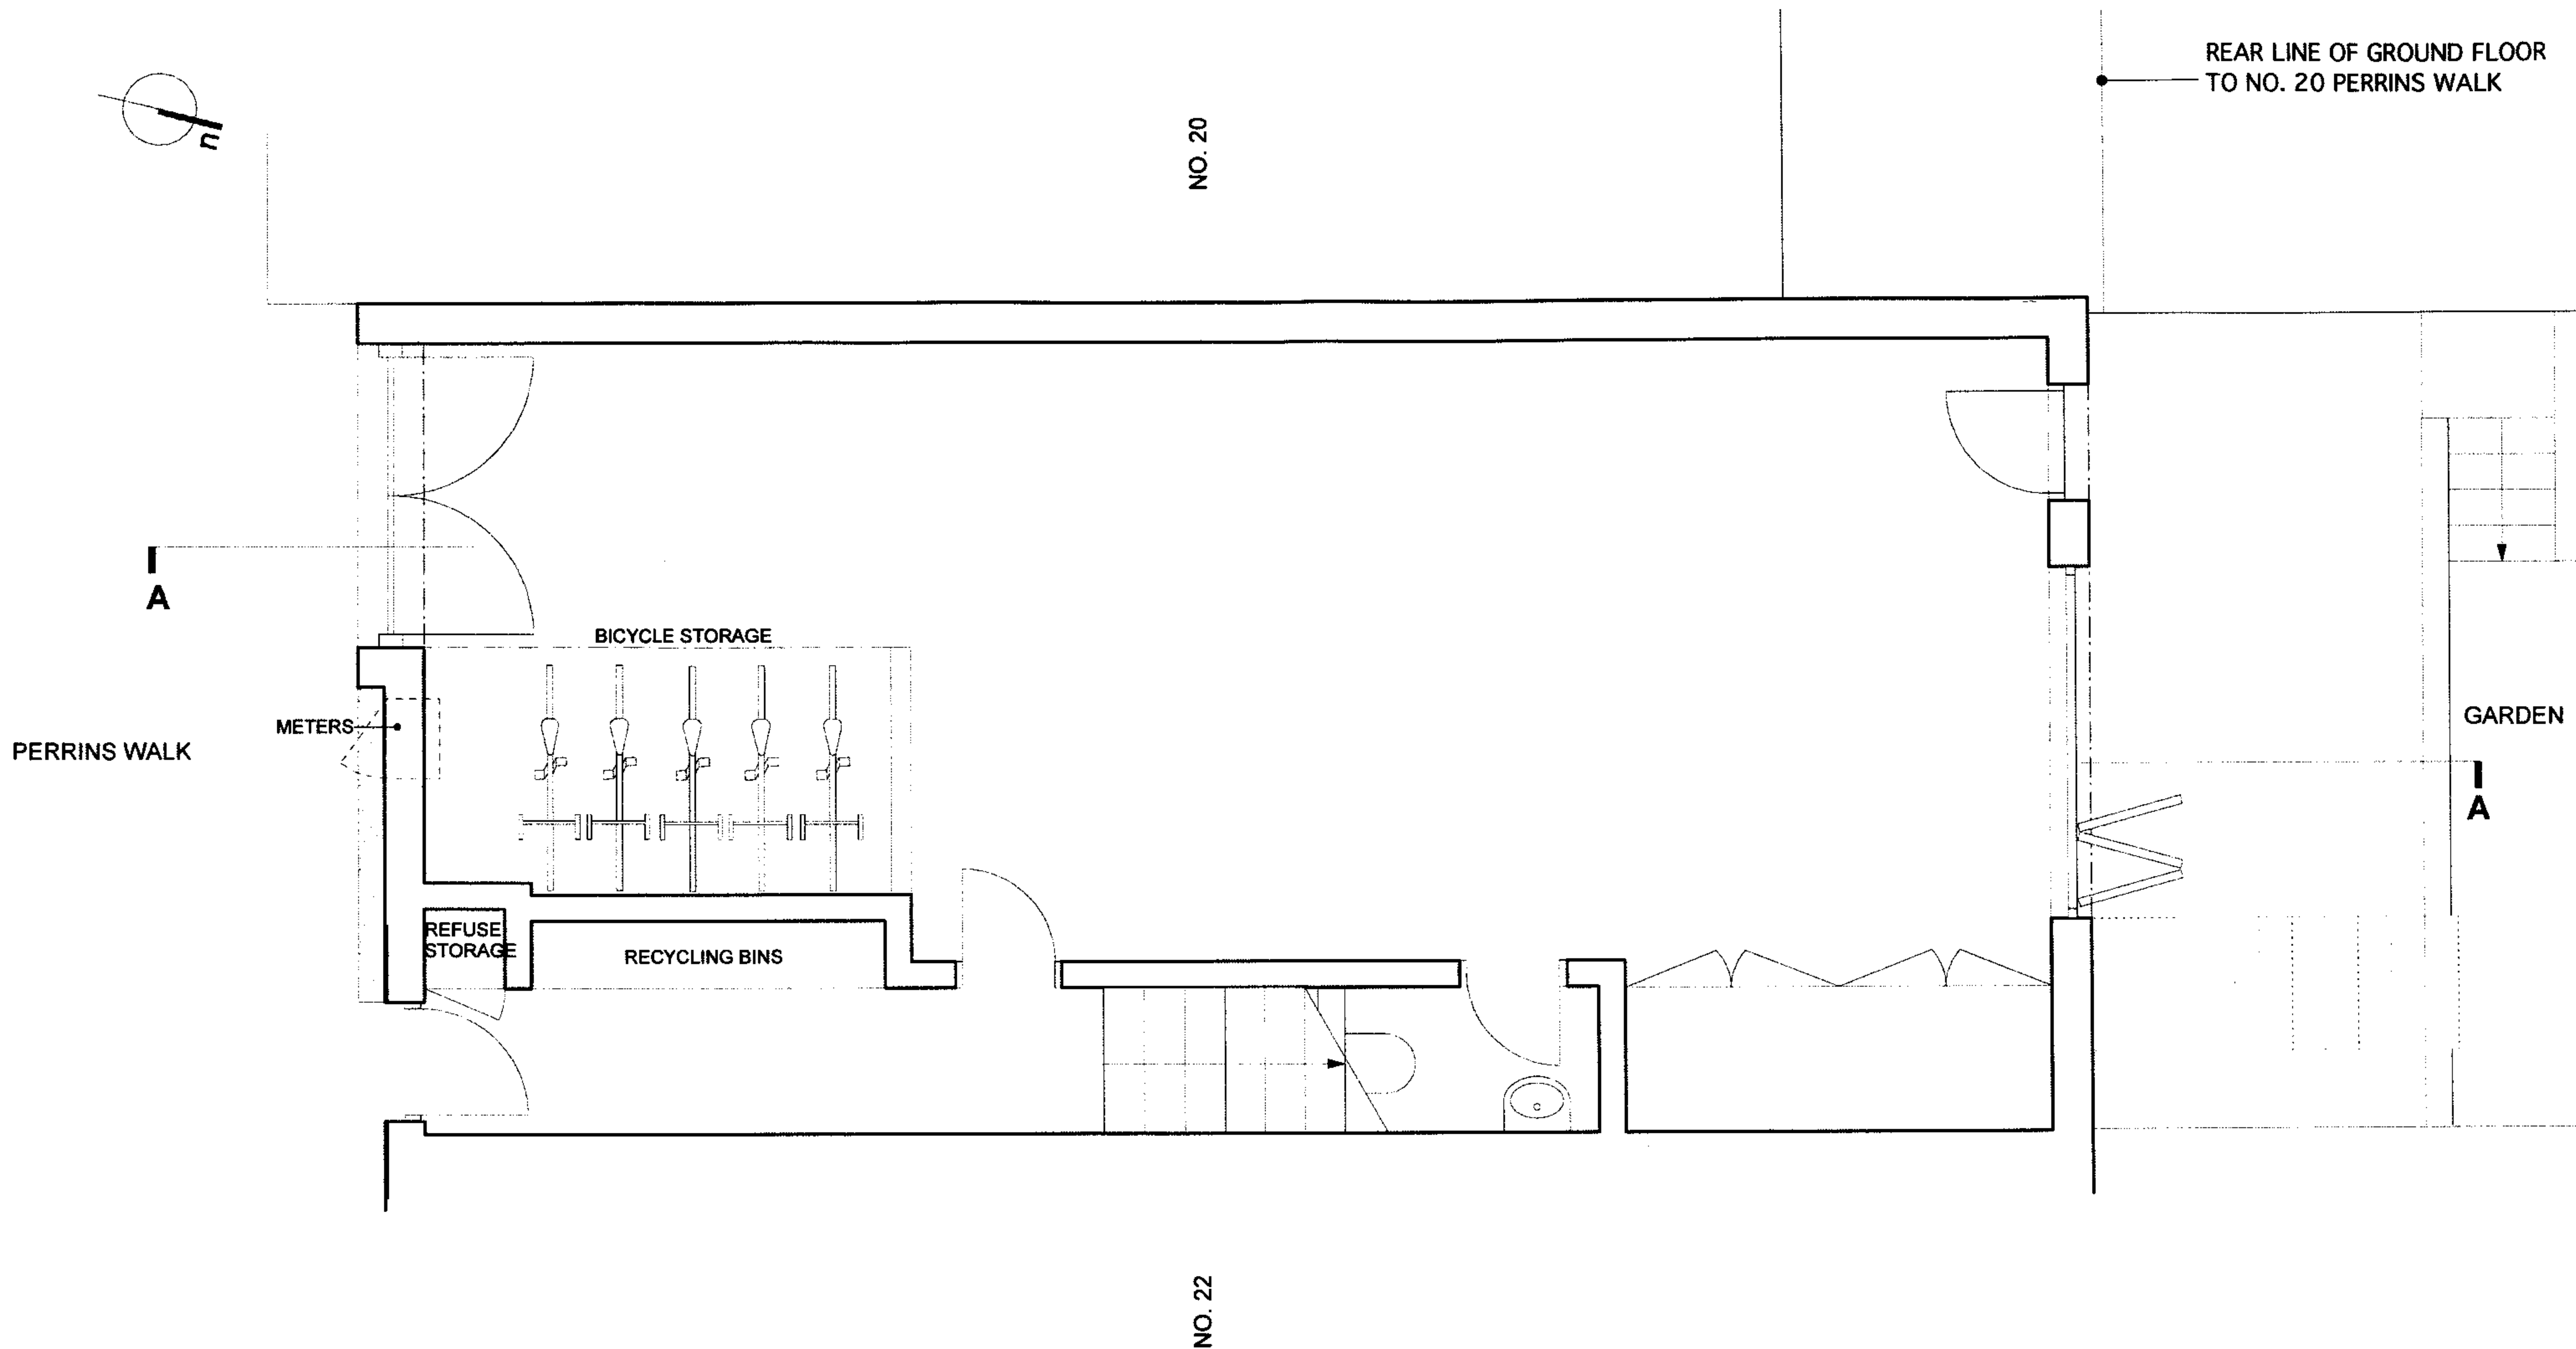

Notes


1. Do not scale from drawing.
 2. All dims in millimeters unless noted otherwise.
 3. No deviation may be made from the details shown on this drawing without the prior permission of the architects.
- Any discrepancy between this and any other documents shall be referred immediately to the architects. IF IN DOUBT ASK.

Revisions

/ 30.08.06 Issued For Planning

FOR PLANNING

Client	JOHN AND CATHERINE VLASTO		
Project	21 PERRINS WALK		
Drawing Title	GROUND FLOOR PLAN AS PROPOSED		
Scale	1:50	Date	MAY 2006
Job no.	0608	Drawn	UT
		Dwg no.	PL. 01
		Rev no.	A
BARBARA WEISS ARCHITECTS LTD			

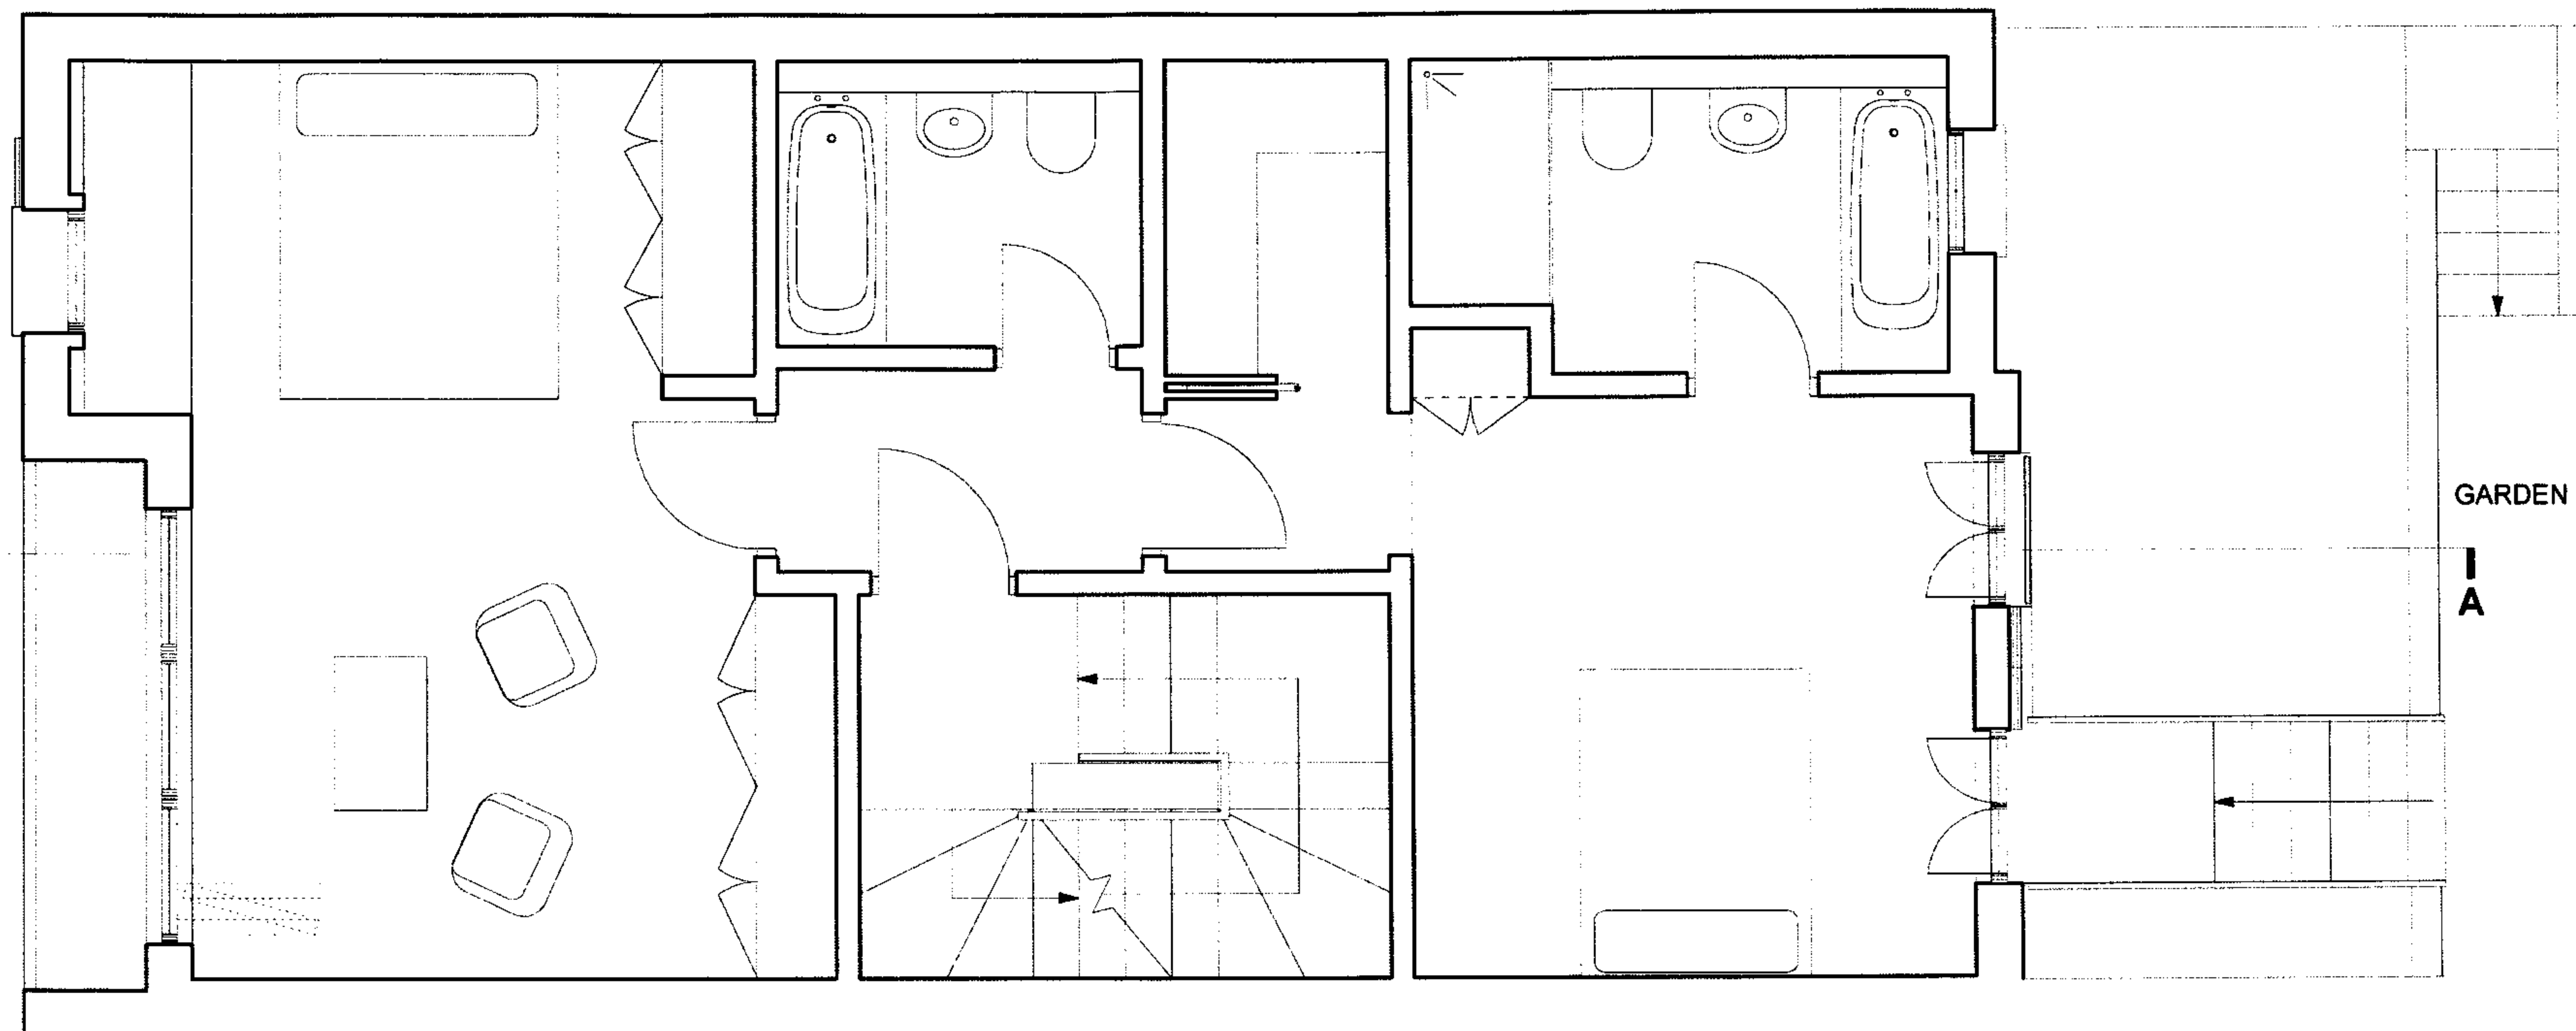

Notes

1. Do not scale from drawing.
2. All dims in millimeters unless noted otherwise.
3. No deviation may be made from the details shown on this drawing without the prior permission of the architects.
Any discrepancy between this and any other documents shall be referred immediately to the architects. IF IN DOUBT ASK.

Revisions

/ 30.08.06 Issued For Planning

FOR PLANNING

Client **JOHN AND CATHERINE VLASTO**

Project **21 PERRINS WALK**


Drawing Title **FIRST FLOOR PLAN AS PROPOSED**

Scale **1:50** Date **MAY 2006** Drawn **UT**

Job no. **0608** Dwg no. **PL. 02** Rev no.

BARBARA WEISS ARCHITECTS LTD

16A CRANE GROVE LONDON N7 8LE TEL. 020 76091867 FAX. 020 77002852

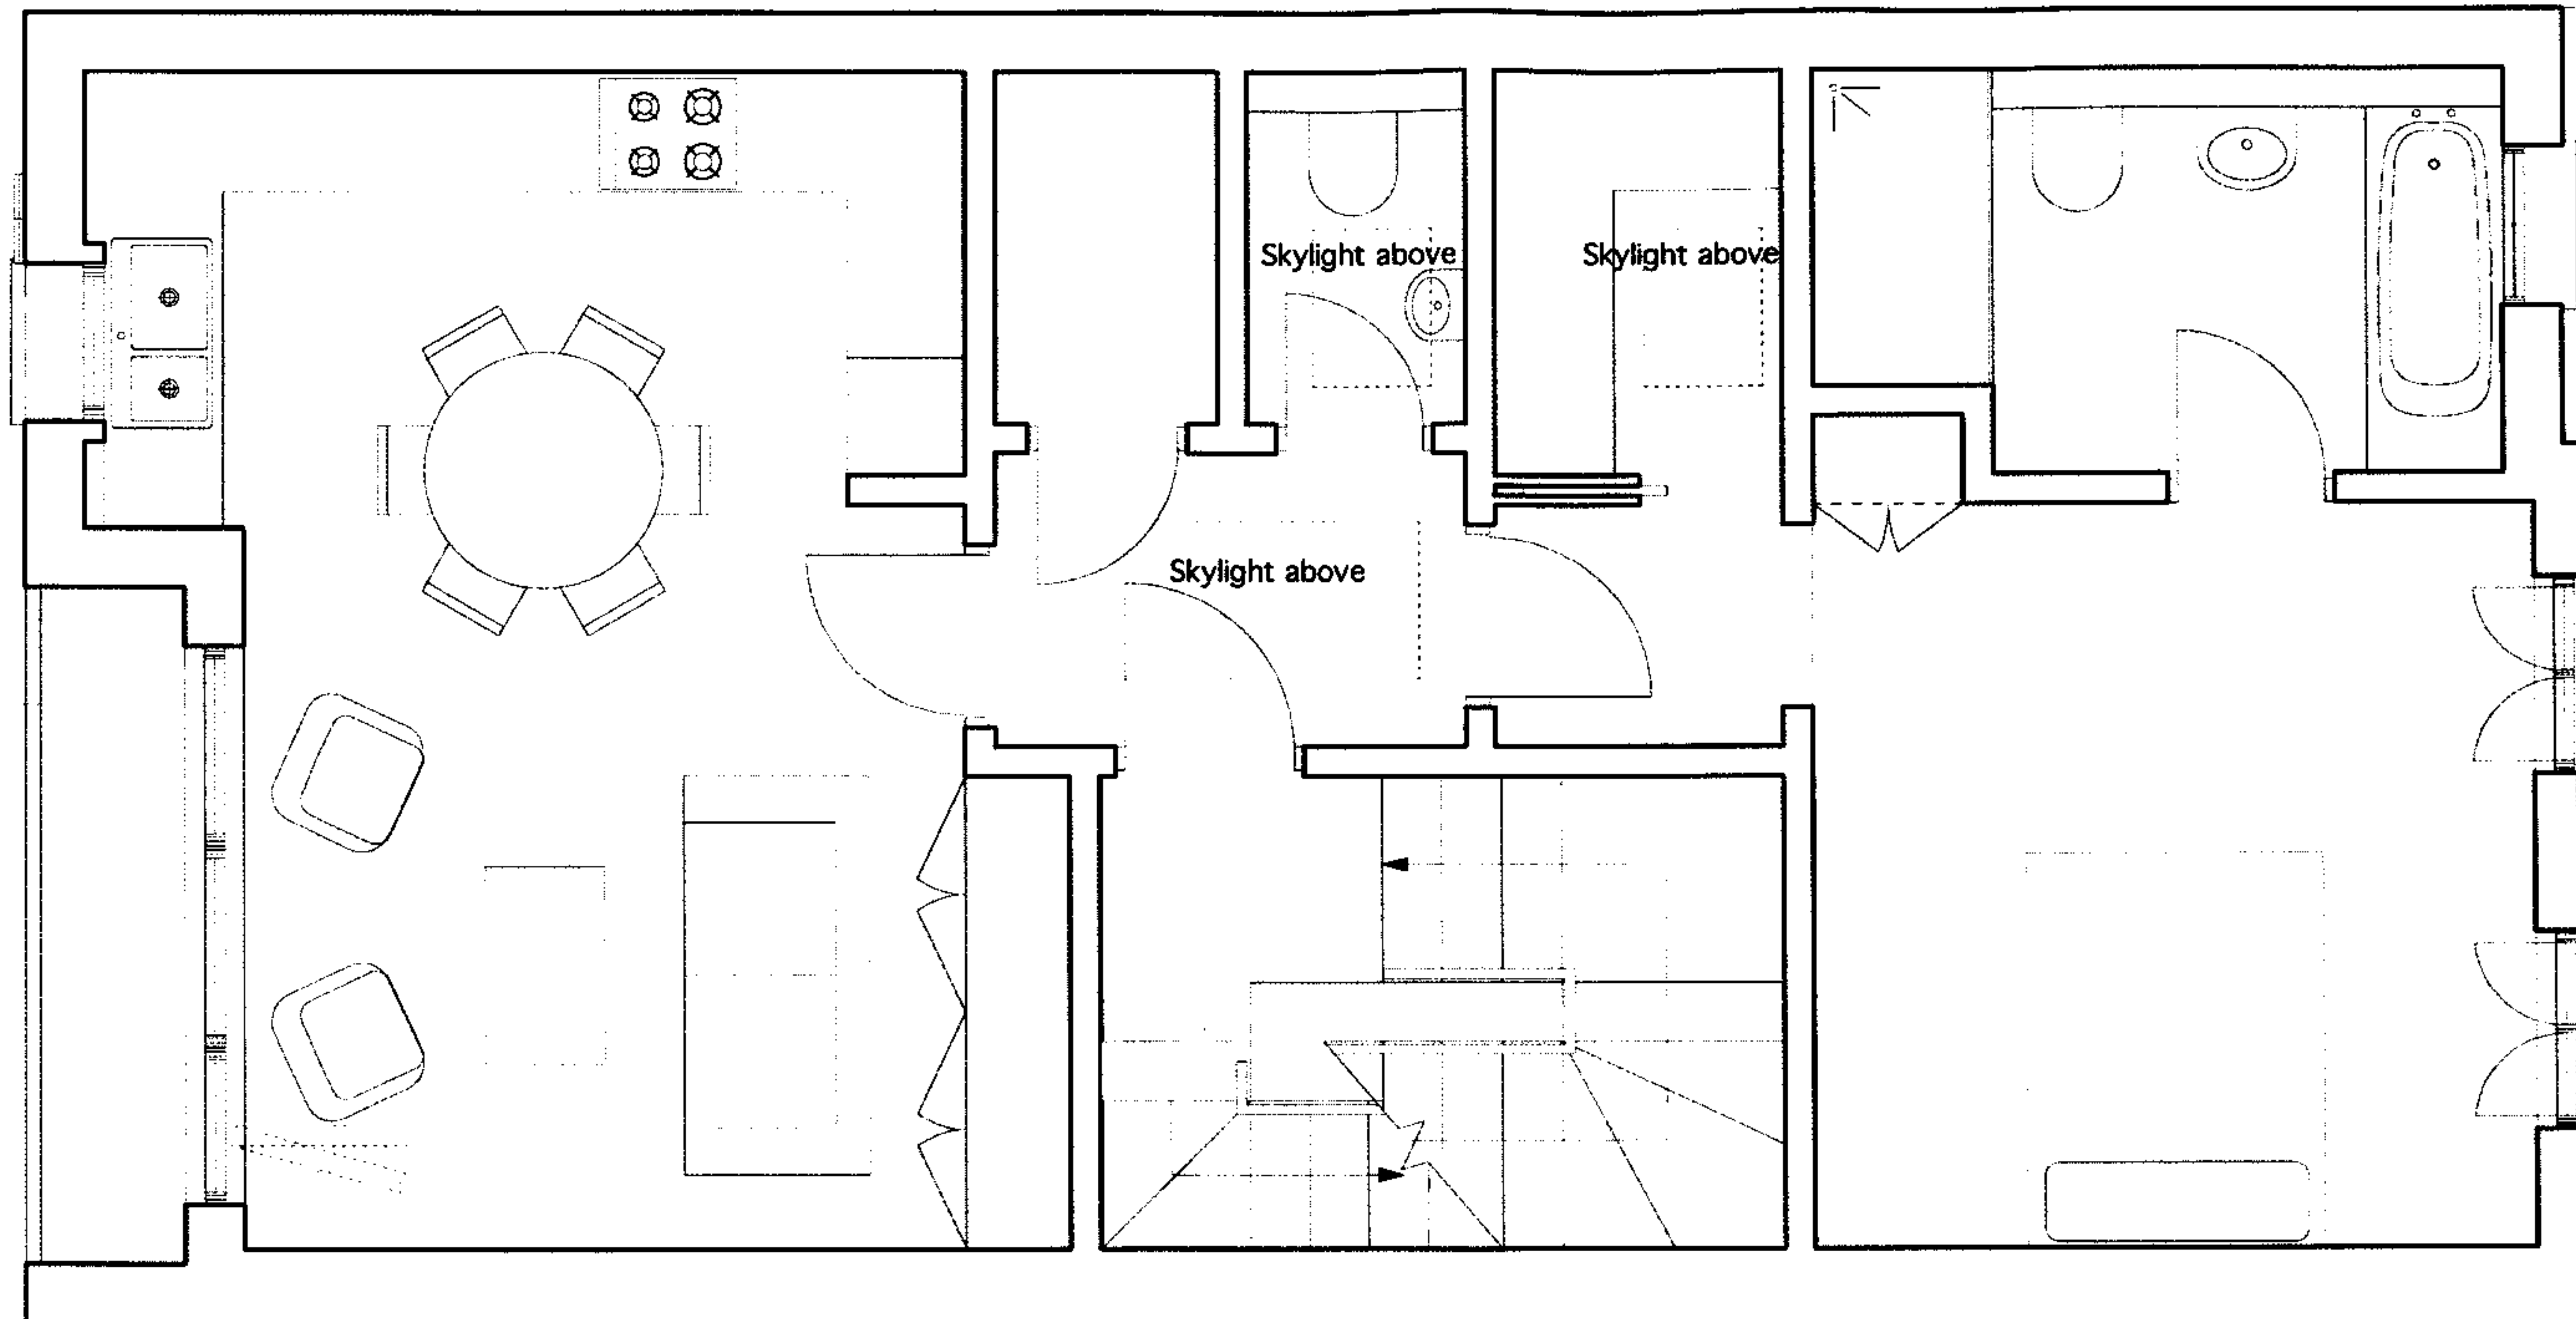

Notes

1. Do not scale from drawing.
2. All dims in millimeters unless noted otherwise.
3. No deviation may be made from the details shown on this drawing without the prior permission of the architects.
Any discrepancy between this and any other documents shall be referred immediately to the architects. IF IN DOUBT ASK.

Revisions


/ 30.08.06 Issued For Planning

FOR PLANNING

Client	JOHN AND CATHERINE VLASTO		
Project	21 PERRINS WALK		
Drawing Title	SECOND FLOOR PLAN AS PROPOSED		
Scale	1:50	Date	MAY 2006
Job no.	0608	Drawn	UT
	Dwg no.	PL. 03	Rev no.

BARBARA WEISS ARCHITECTS LTD

16A CRANE GROVE LONDON N7 8LE TEL. 020 76091867 FAX. 020 77002952

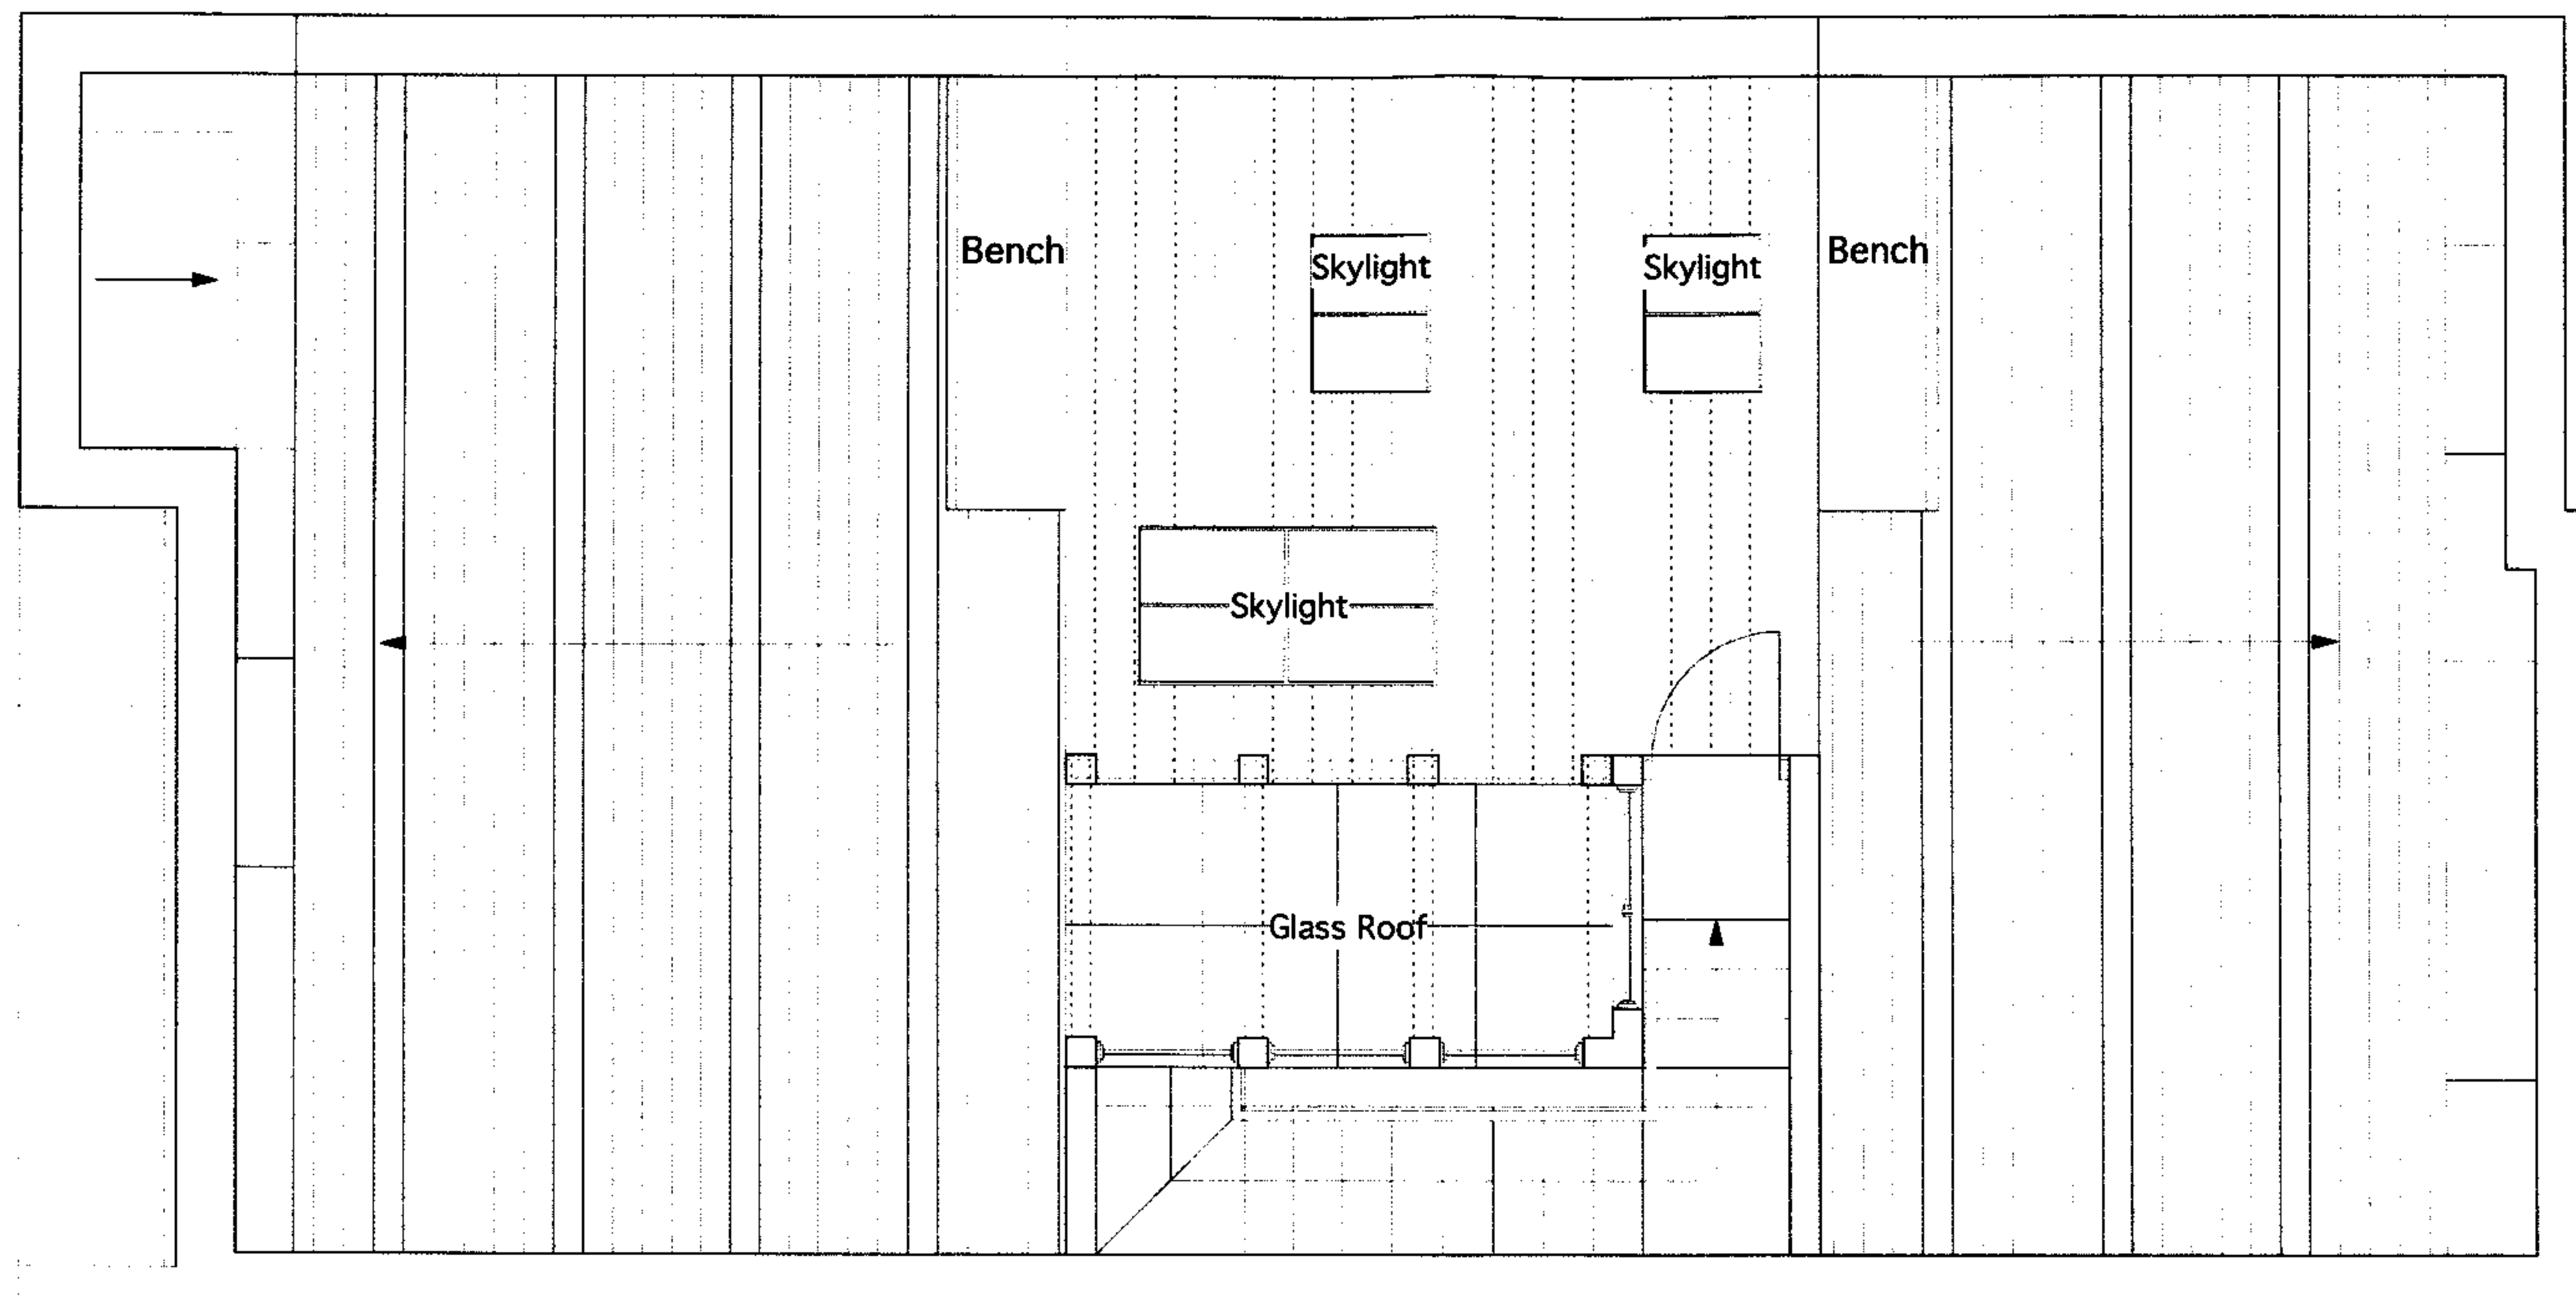

Notes


- 1. Do not scale from drawing.
- 2. All dims in millimeters unless noted otherwise.
- 3. No deviation may be made from the details shown on this drawing without the prior permission of the architects.
Any discrepancy between this and any other documents shall be referred immediately to the architects. IF IN DOUBT ASK.

Revisions
/ 30.08.06 Issued For Planning

FOR PLANNING

Client	JOHN AND CATHERINE VLASTO		
Project	21 PERRINS WALK		
Drawing Title	ROOF PLAN AS PROPOSED		
Scale	1:50	Date	MAY 2006
Job no.	0608	Drawn	UT
	Dwg no.	PL. 04	Rev no.

BARBARA WEISS ARCHITECTS LTD
16A CRANE GROVE LONDON N7 8LE TEL. 020 76091867 FAX. 020 77002952

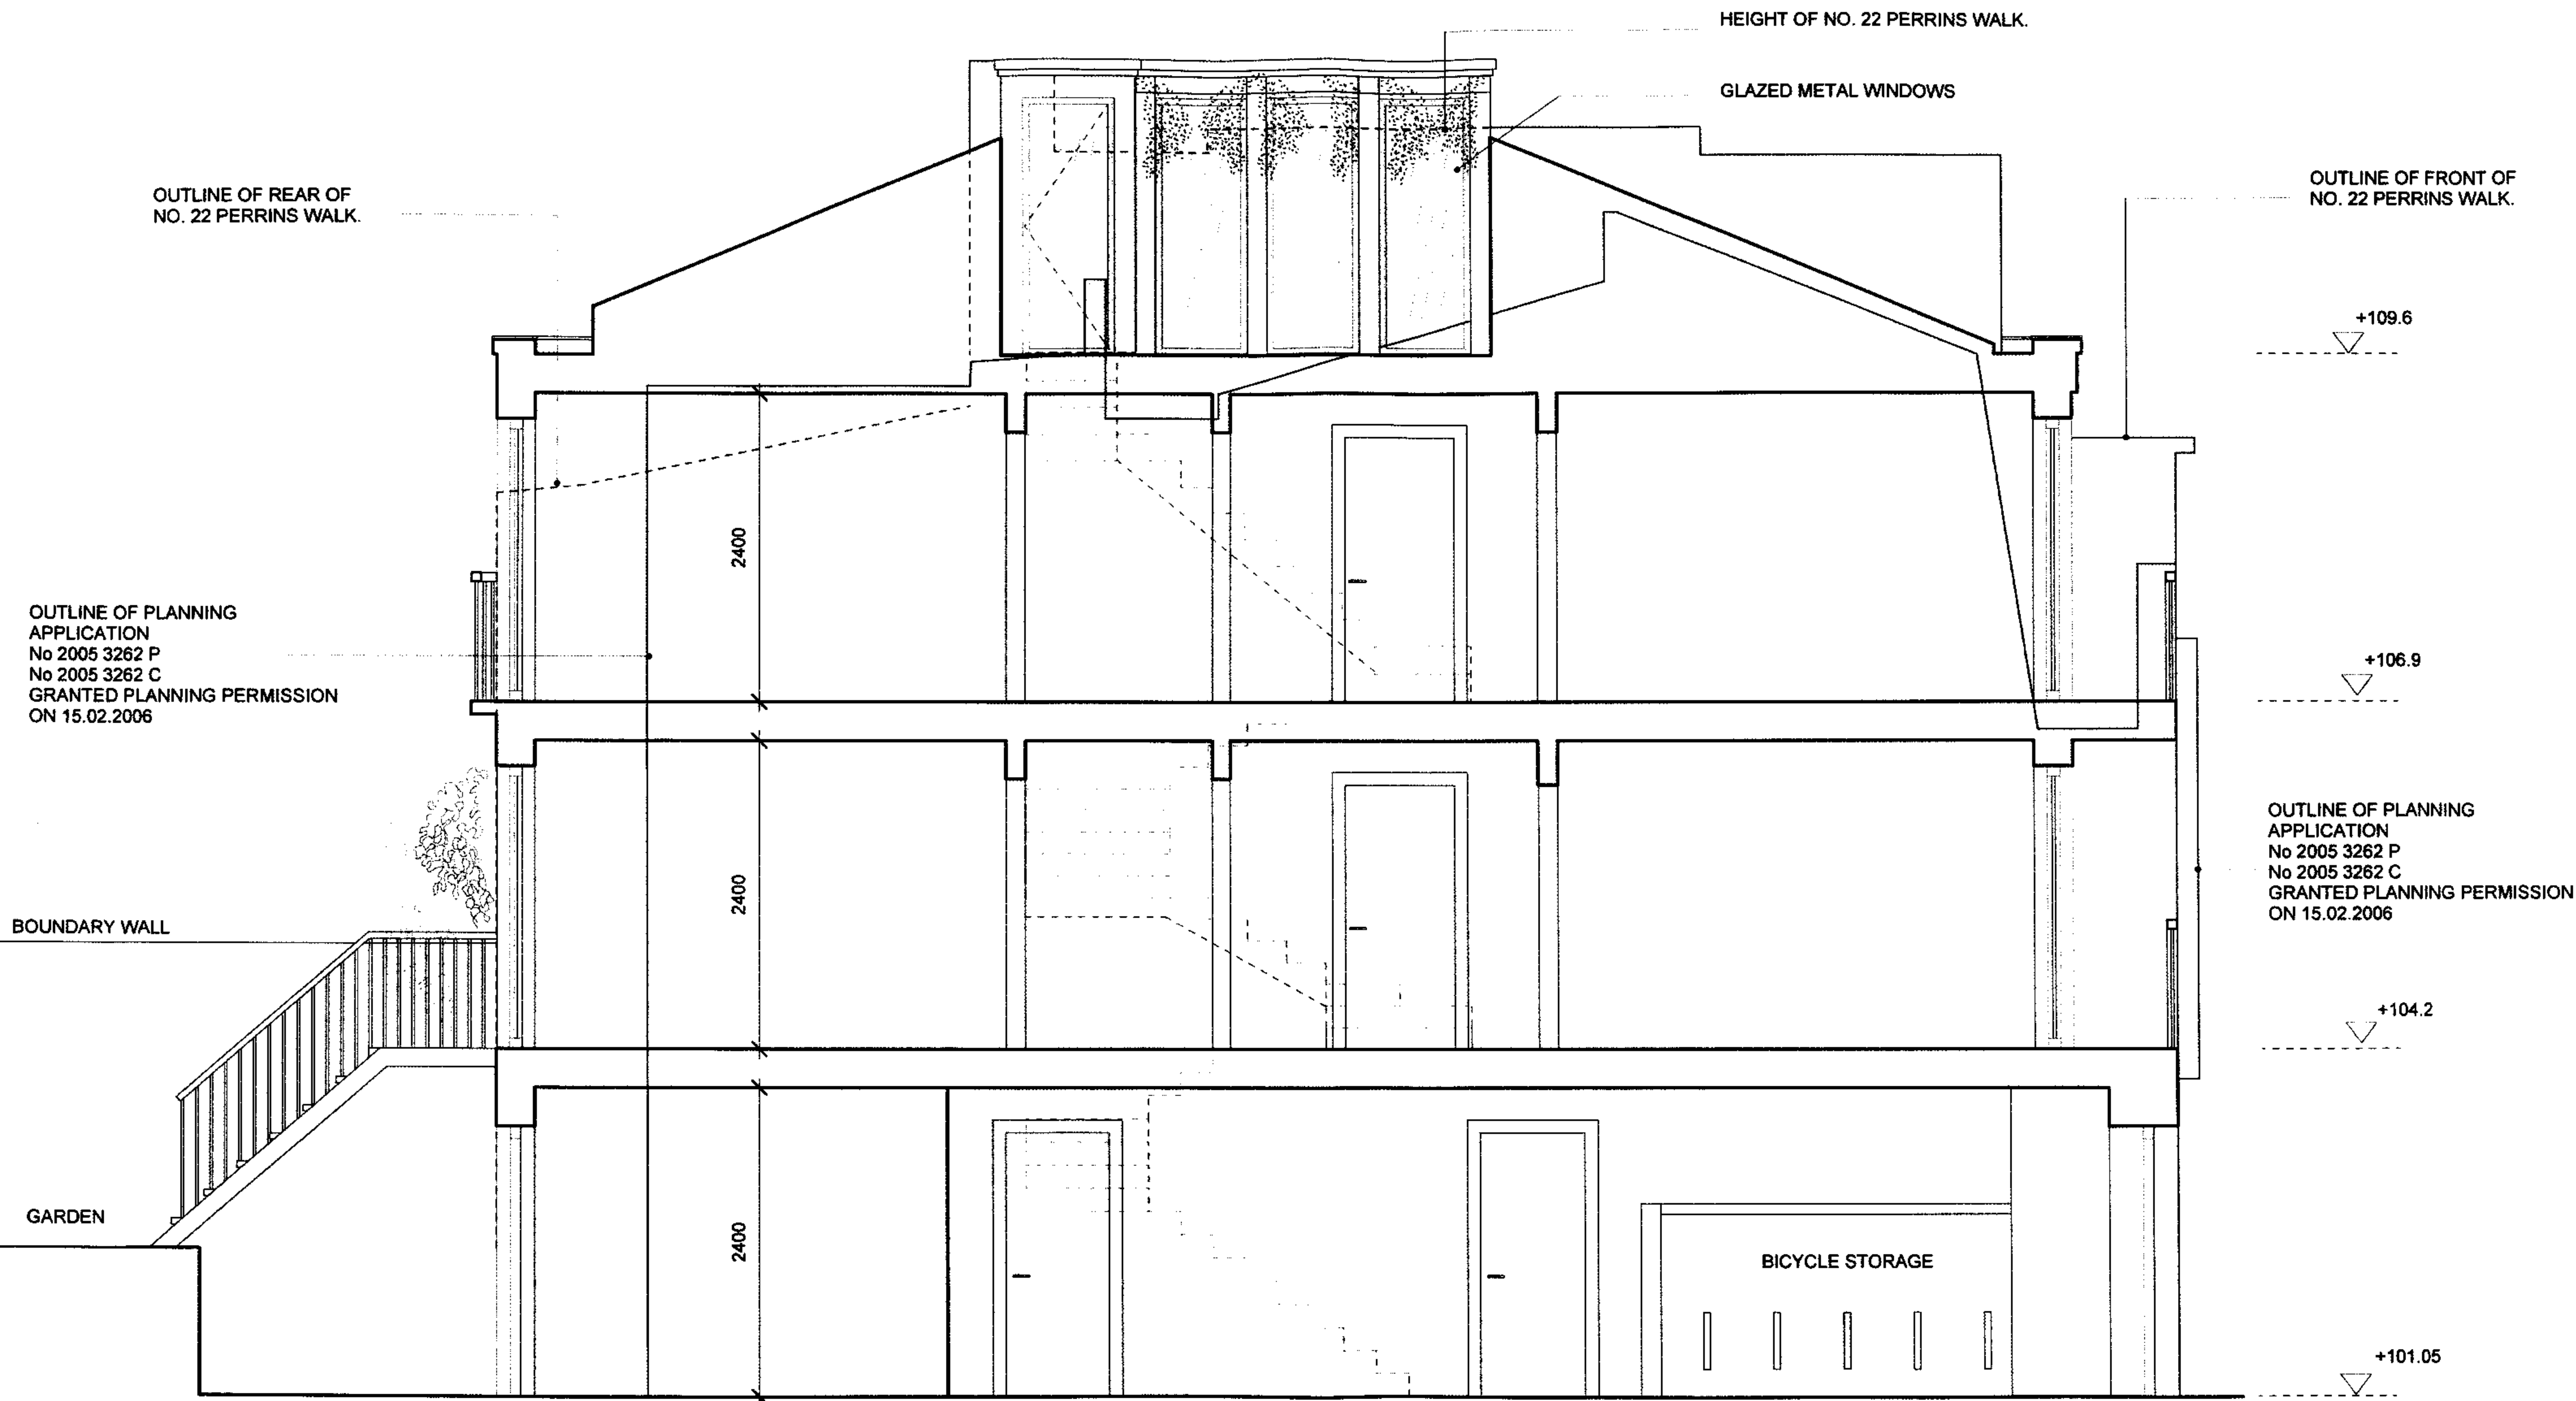

Notes

1. Do not scale from drawing.
 2. All dims in millimeters unless noted otherwise.
 3. No deviation may be made from the details shown on this drawing without the prior permission of the architects.
- Any discrepancy between this and any other documents shall be referred immediately to the architects. IF IN DOUBT ASK.

Revisions

/ 30.08.06 Issued for Planning

Client	JOHN AND CATHERINE VLASTO		
Project	21 PERRINS WALK		
Drawing Title	SECTION A-A AS PROPOSED		
Scale	1:50	Date	MAY 2006
Job no.	0608	Dwg no.	PL. 05
		Rev no.	1
BARBARA WEISS ARCHITECTS LTD			

16A CRANE GROVE LONDON N7 8LE TEL. 020 78091867 FAX. 020 77002952



Notes

1. Do not scale from drawing.
2. All dims in millimeters unless noted otherwise.
3. No deviation may be made from the details shown on this drawing without the prior permission of the architects.
Any discrepancy between this and any other documents shall be referred immediately to the architects. IF IN DOUBT ASK.

Revisions


/ 30.08.06 Issued for Planning

FOR PLANNING

Client	JOHN AND CATHERINE VLASTO		
Project	21 PERRINS WALK		
Drawing Title	FRONT ELEVATION AS PROPOSED		
Scale	1:50	Date	MAY 2006
Job no.	0608	Dwg no.	PL. 06
		Rev no.	/

BARBARA WEISS ARCHITECTS LTD

16A CRANE GROVE LONDON N7 8LE TEL. 020 76091867 FAX. 020 77002952

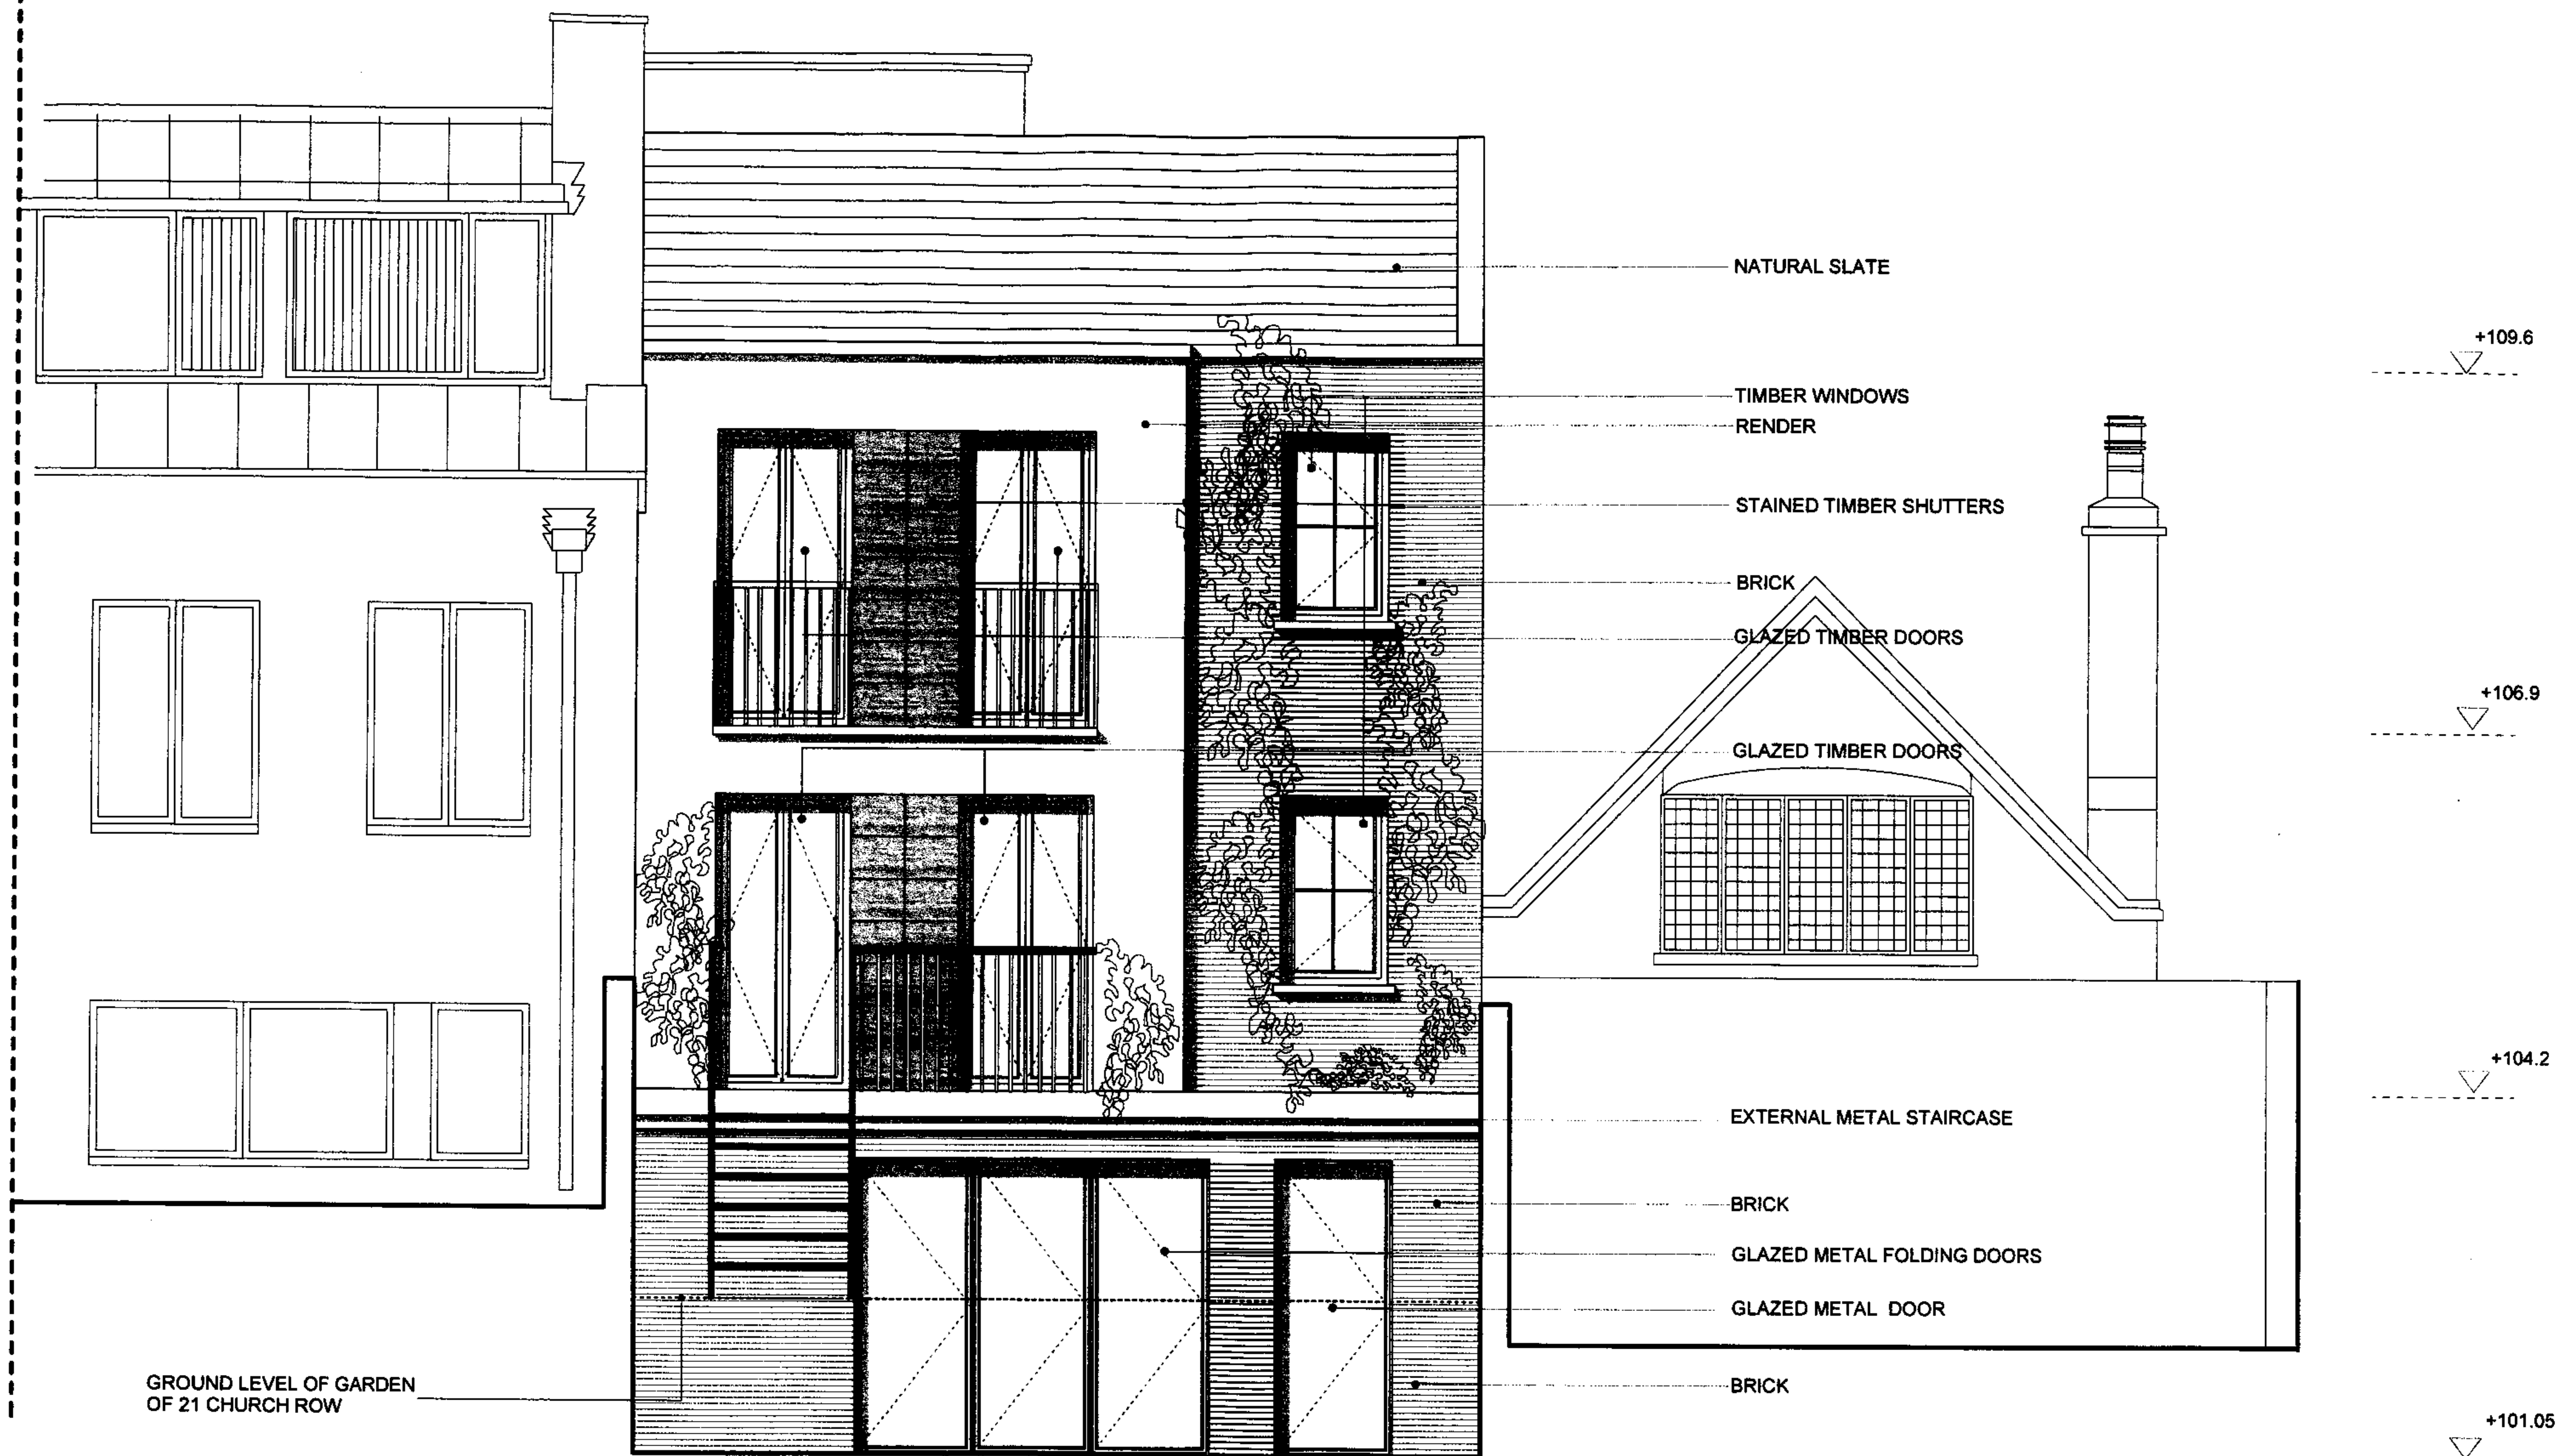

FOR PLANNING

Client	JOHN AND CATHERINE VLASTO		
Project	21 PERRINS WALK		
Drawing Title	REAR ELEVATION AS PROPOSED		
Scale	1:50	Date	MAY 2006
Job no.	0608	Dwg no.	PL. 07
		Rev no.	/

BARBARA WEISS ARCHITECTS LTD


16A CRANE GROVE LONDON N7 8LE TEL. 020 76091867 FAX. 020 77002952

Notes

1. Do not scale from drawing.
 2. All dims in millimeters unless noted otherwise.
 3. No deviation may be made from the details shown on this drawing without the prior permission of the architects.
- Any discrepancy between this and any other documents shall be referred immediately to the architects. IF IN DOUBT ASK.

Revisions

/ 30.08.06 Issued for information

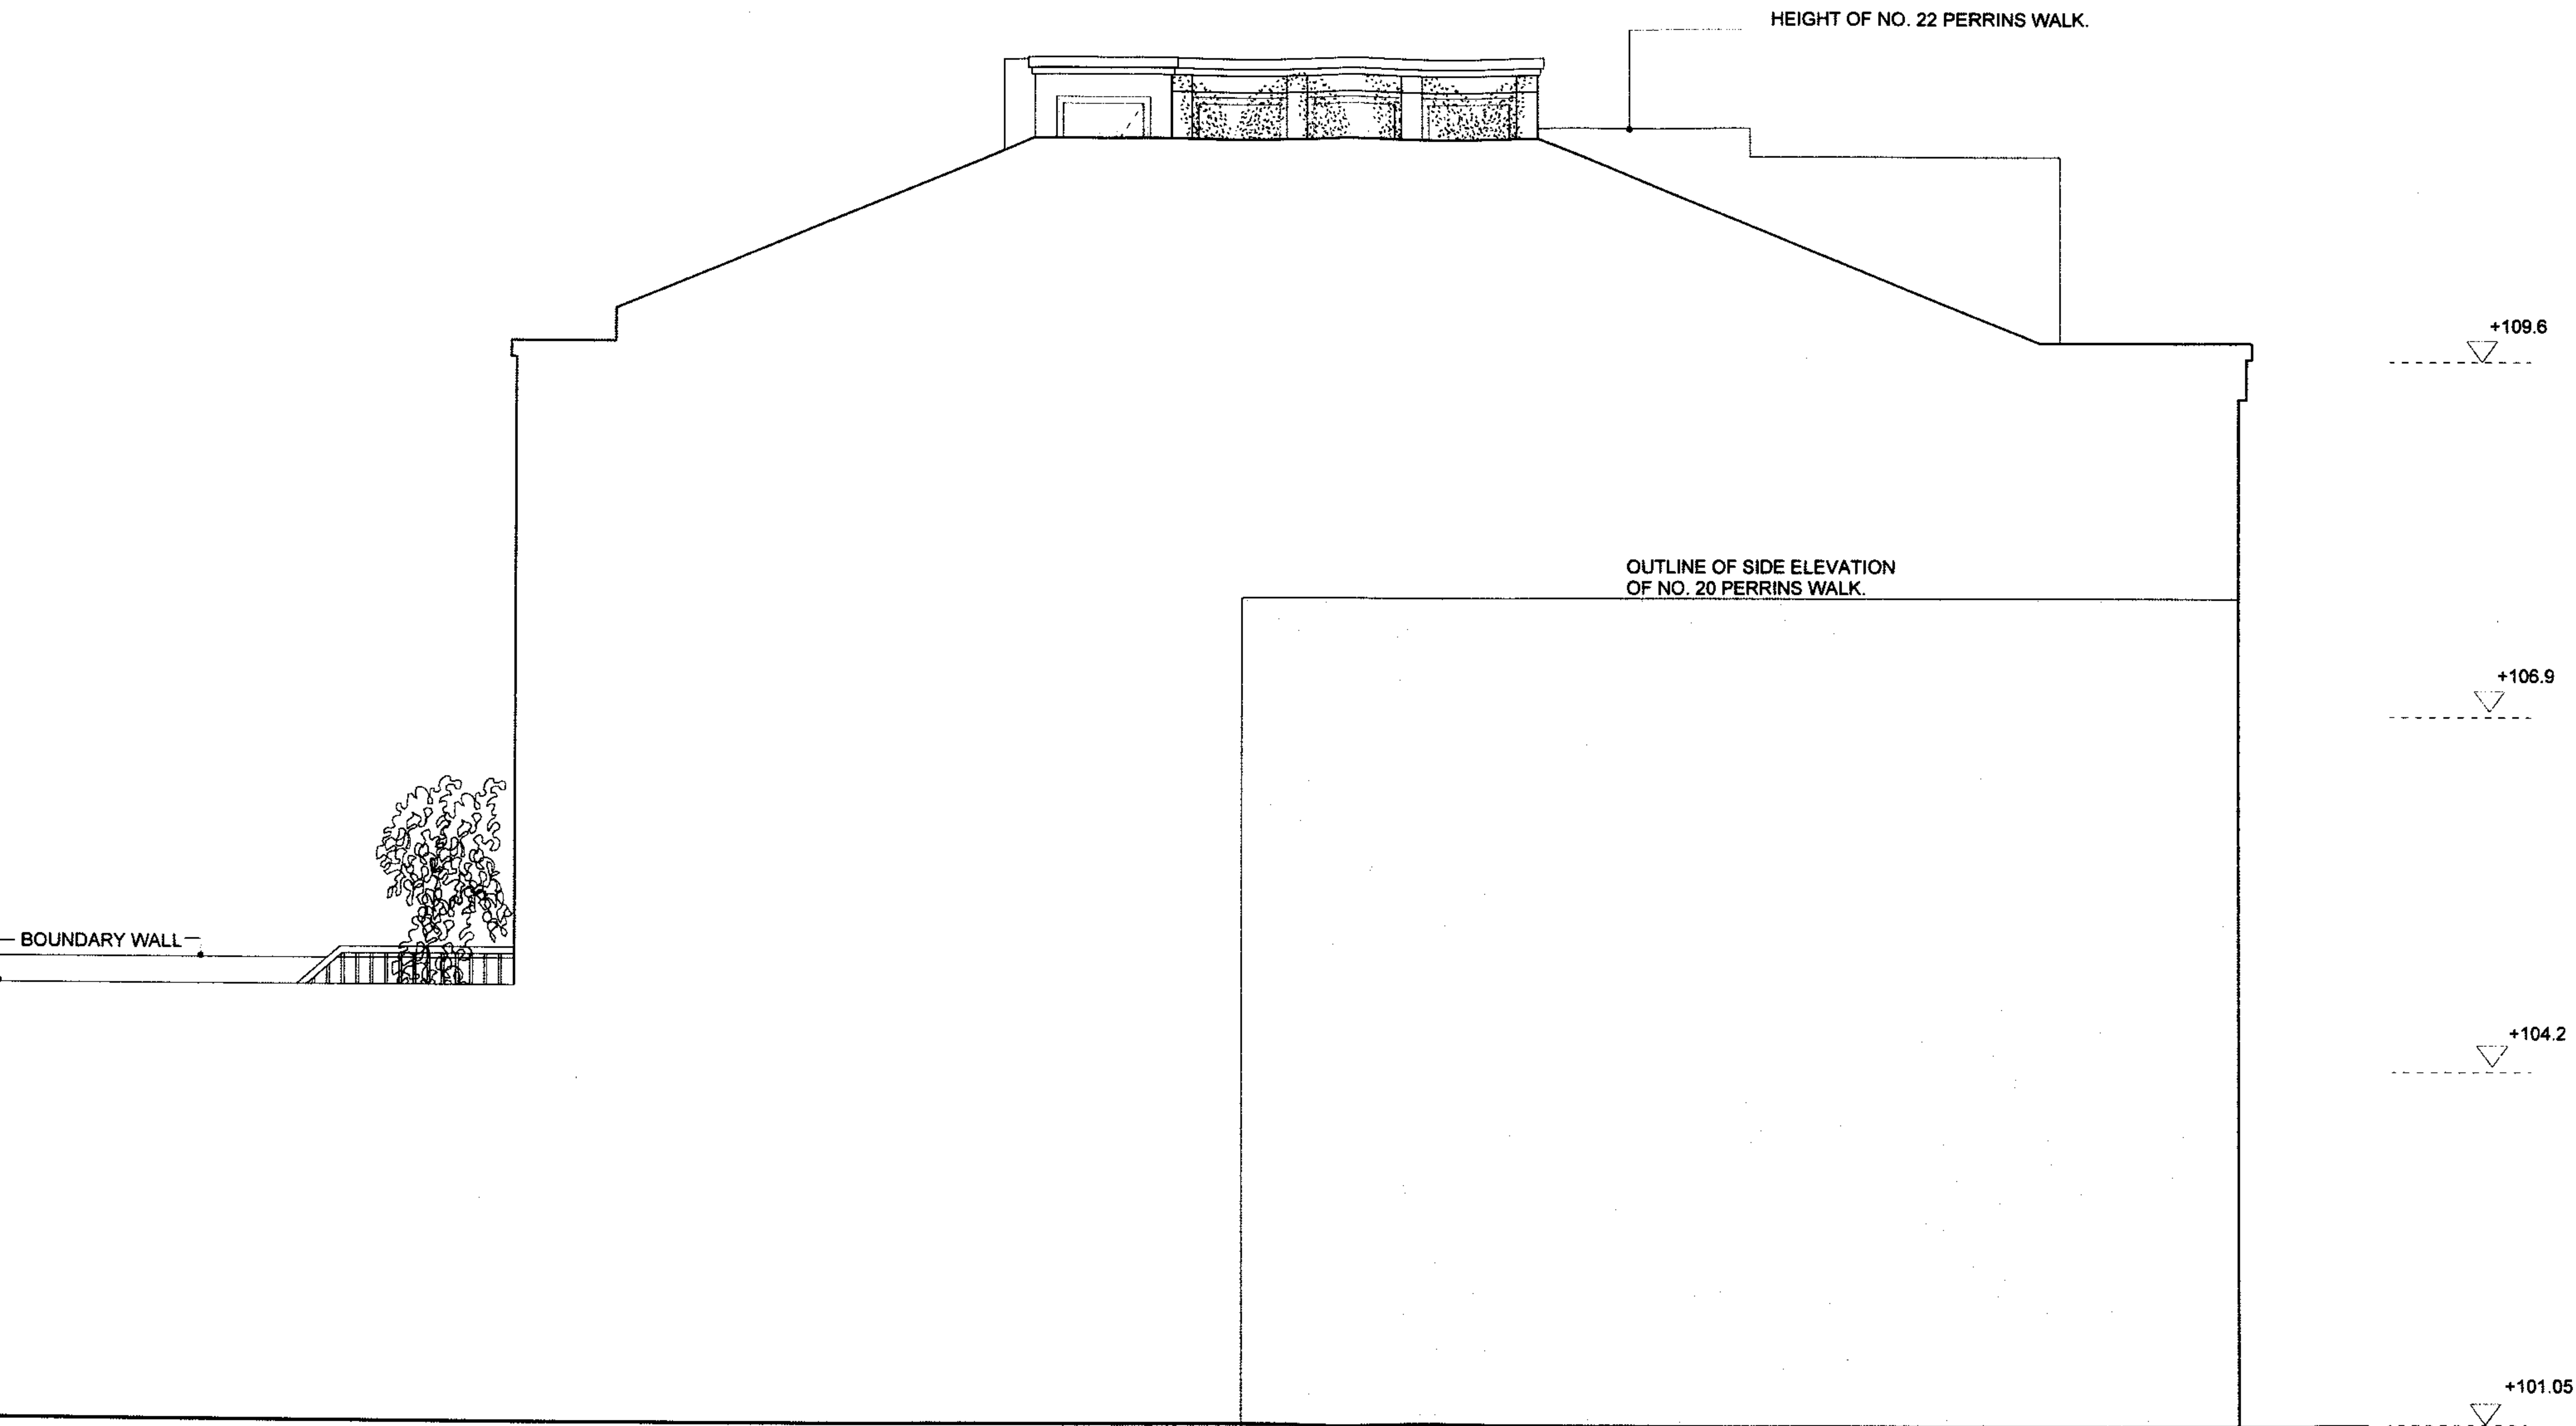

FOR PLANNING

Client	JOHN AND CATHERINE VLASTO		
Project	21 PERRINS WALK		
Drawing Title	SIDE ELEVATION AS PROPOSED		
Scale	1:50	Date	AUGUST 2006
Job no.	0608	Dwg no.	PL. 08
		Rev no.	/

BARBARA WEISS ARCHITECTS LTD

16A CRANE GROVE LONDON N7 8LE TEL. 020 76091867 FAX. 020 77002952

Notes

1. Do not scale from drawing.
2. All dims in millimeters unless noted otherwise.
3. No deviation may be made from the details shown on this drawing without the prior permission of the architects.
Any discrepancy between this and any other documents shall be referred immediately to the architects. IF IN DOUBT ASK.

Revisions

/ 30.08.06 Issued for Planning