


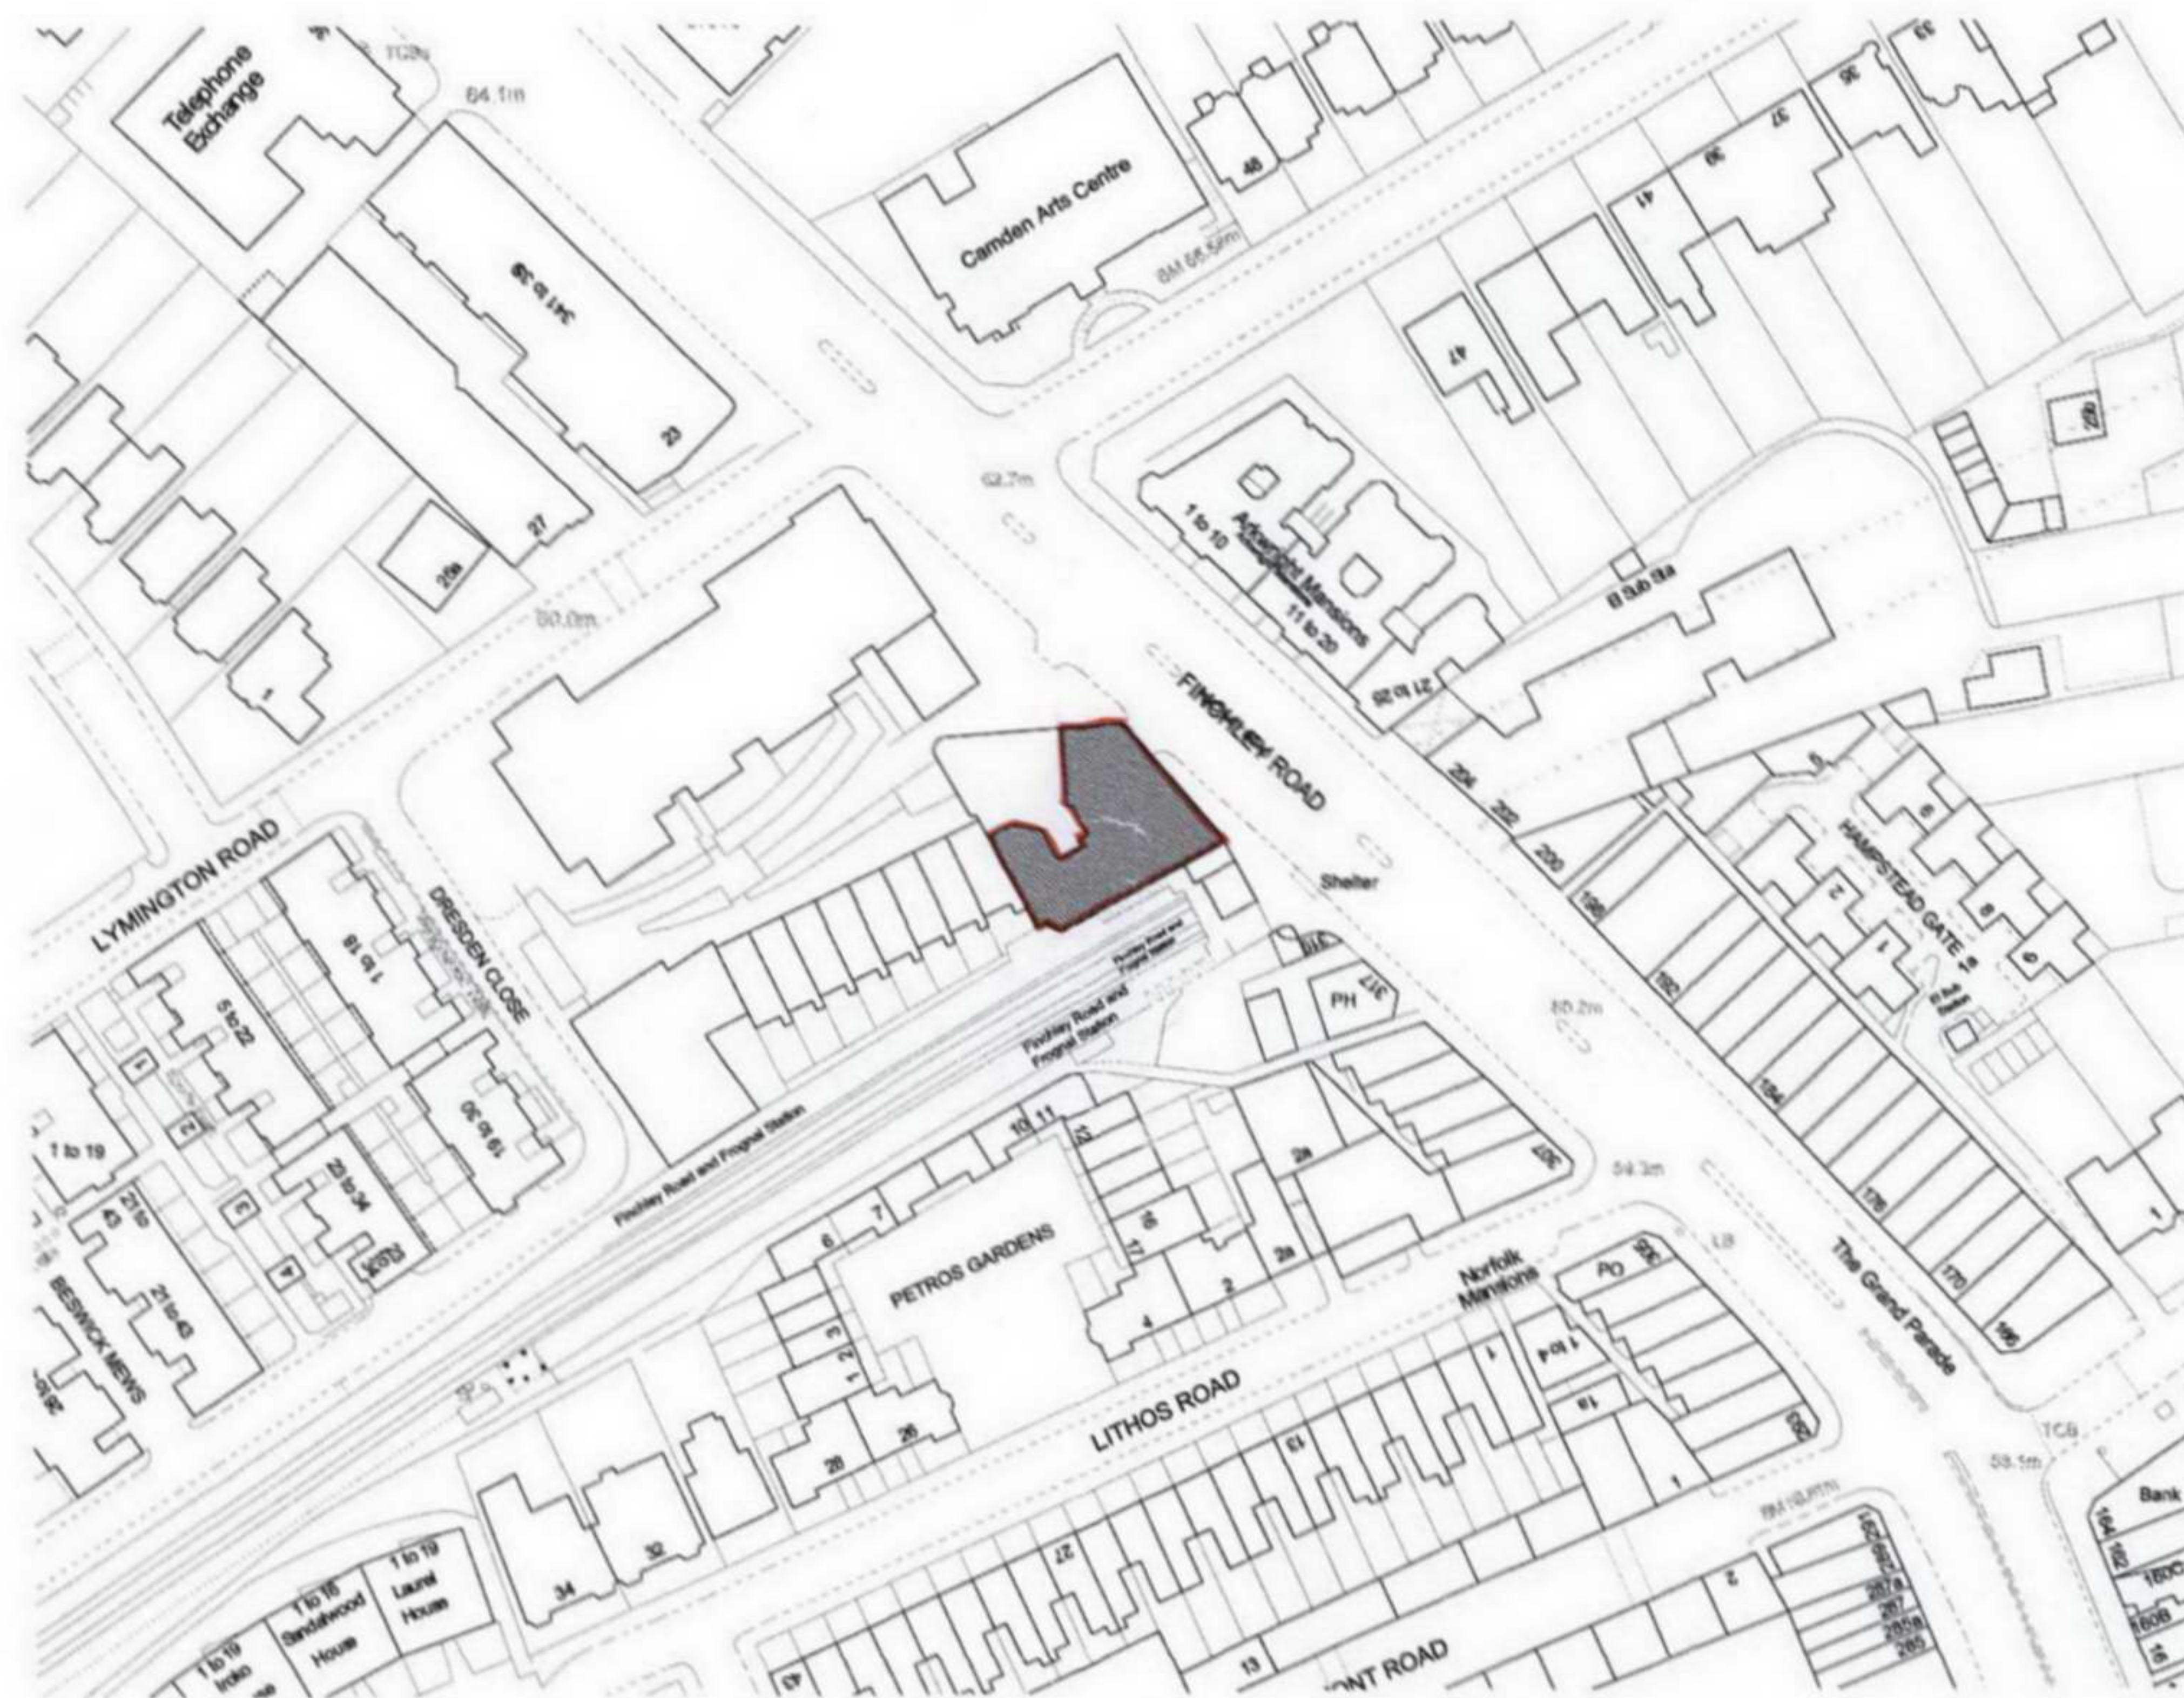

date rev revisions

key plan

notes

DMFK Architects Ltd take no responsibility for dimensions obtained by scaling from this drawing. If no dimension is shown the recipient must ascertain the dimension specifically from the architect or by site measurement and may not rely on the drawing. Supply of the drawing in digital form is solely for convenience and no reliance may be placed on any data in digital form. All data must be checked against hard copy. This drawing is issued for design intent only and should not be used for construction unless stated.


copyright
This drawing is the property of DMFK Architects Ltd. No disclosure or copy of it may be made without the written permission of DMFK Architects Ltd.

DMFK

DE METZ FORBES KNIGHT ARCHITECTS

address unit 4 250 finchley road london nc3 8dn t 020 7435 1144 f 020 7435 0984 email info@dmfk.co.uk

project	drawing title			
MAISON COLONIALE 321-339 FINCHLEY ROAD	SITE LOCATION PLAN			
client	scale at A1	scale at A3	drawn	date
MAISON COLONIALE LTD	N/A	1:1250	GS	AUG 06
project no.	drawing no.	revision		
1460	S001			

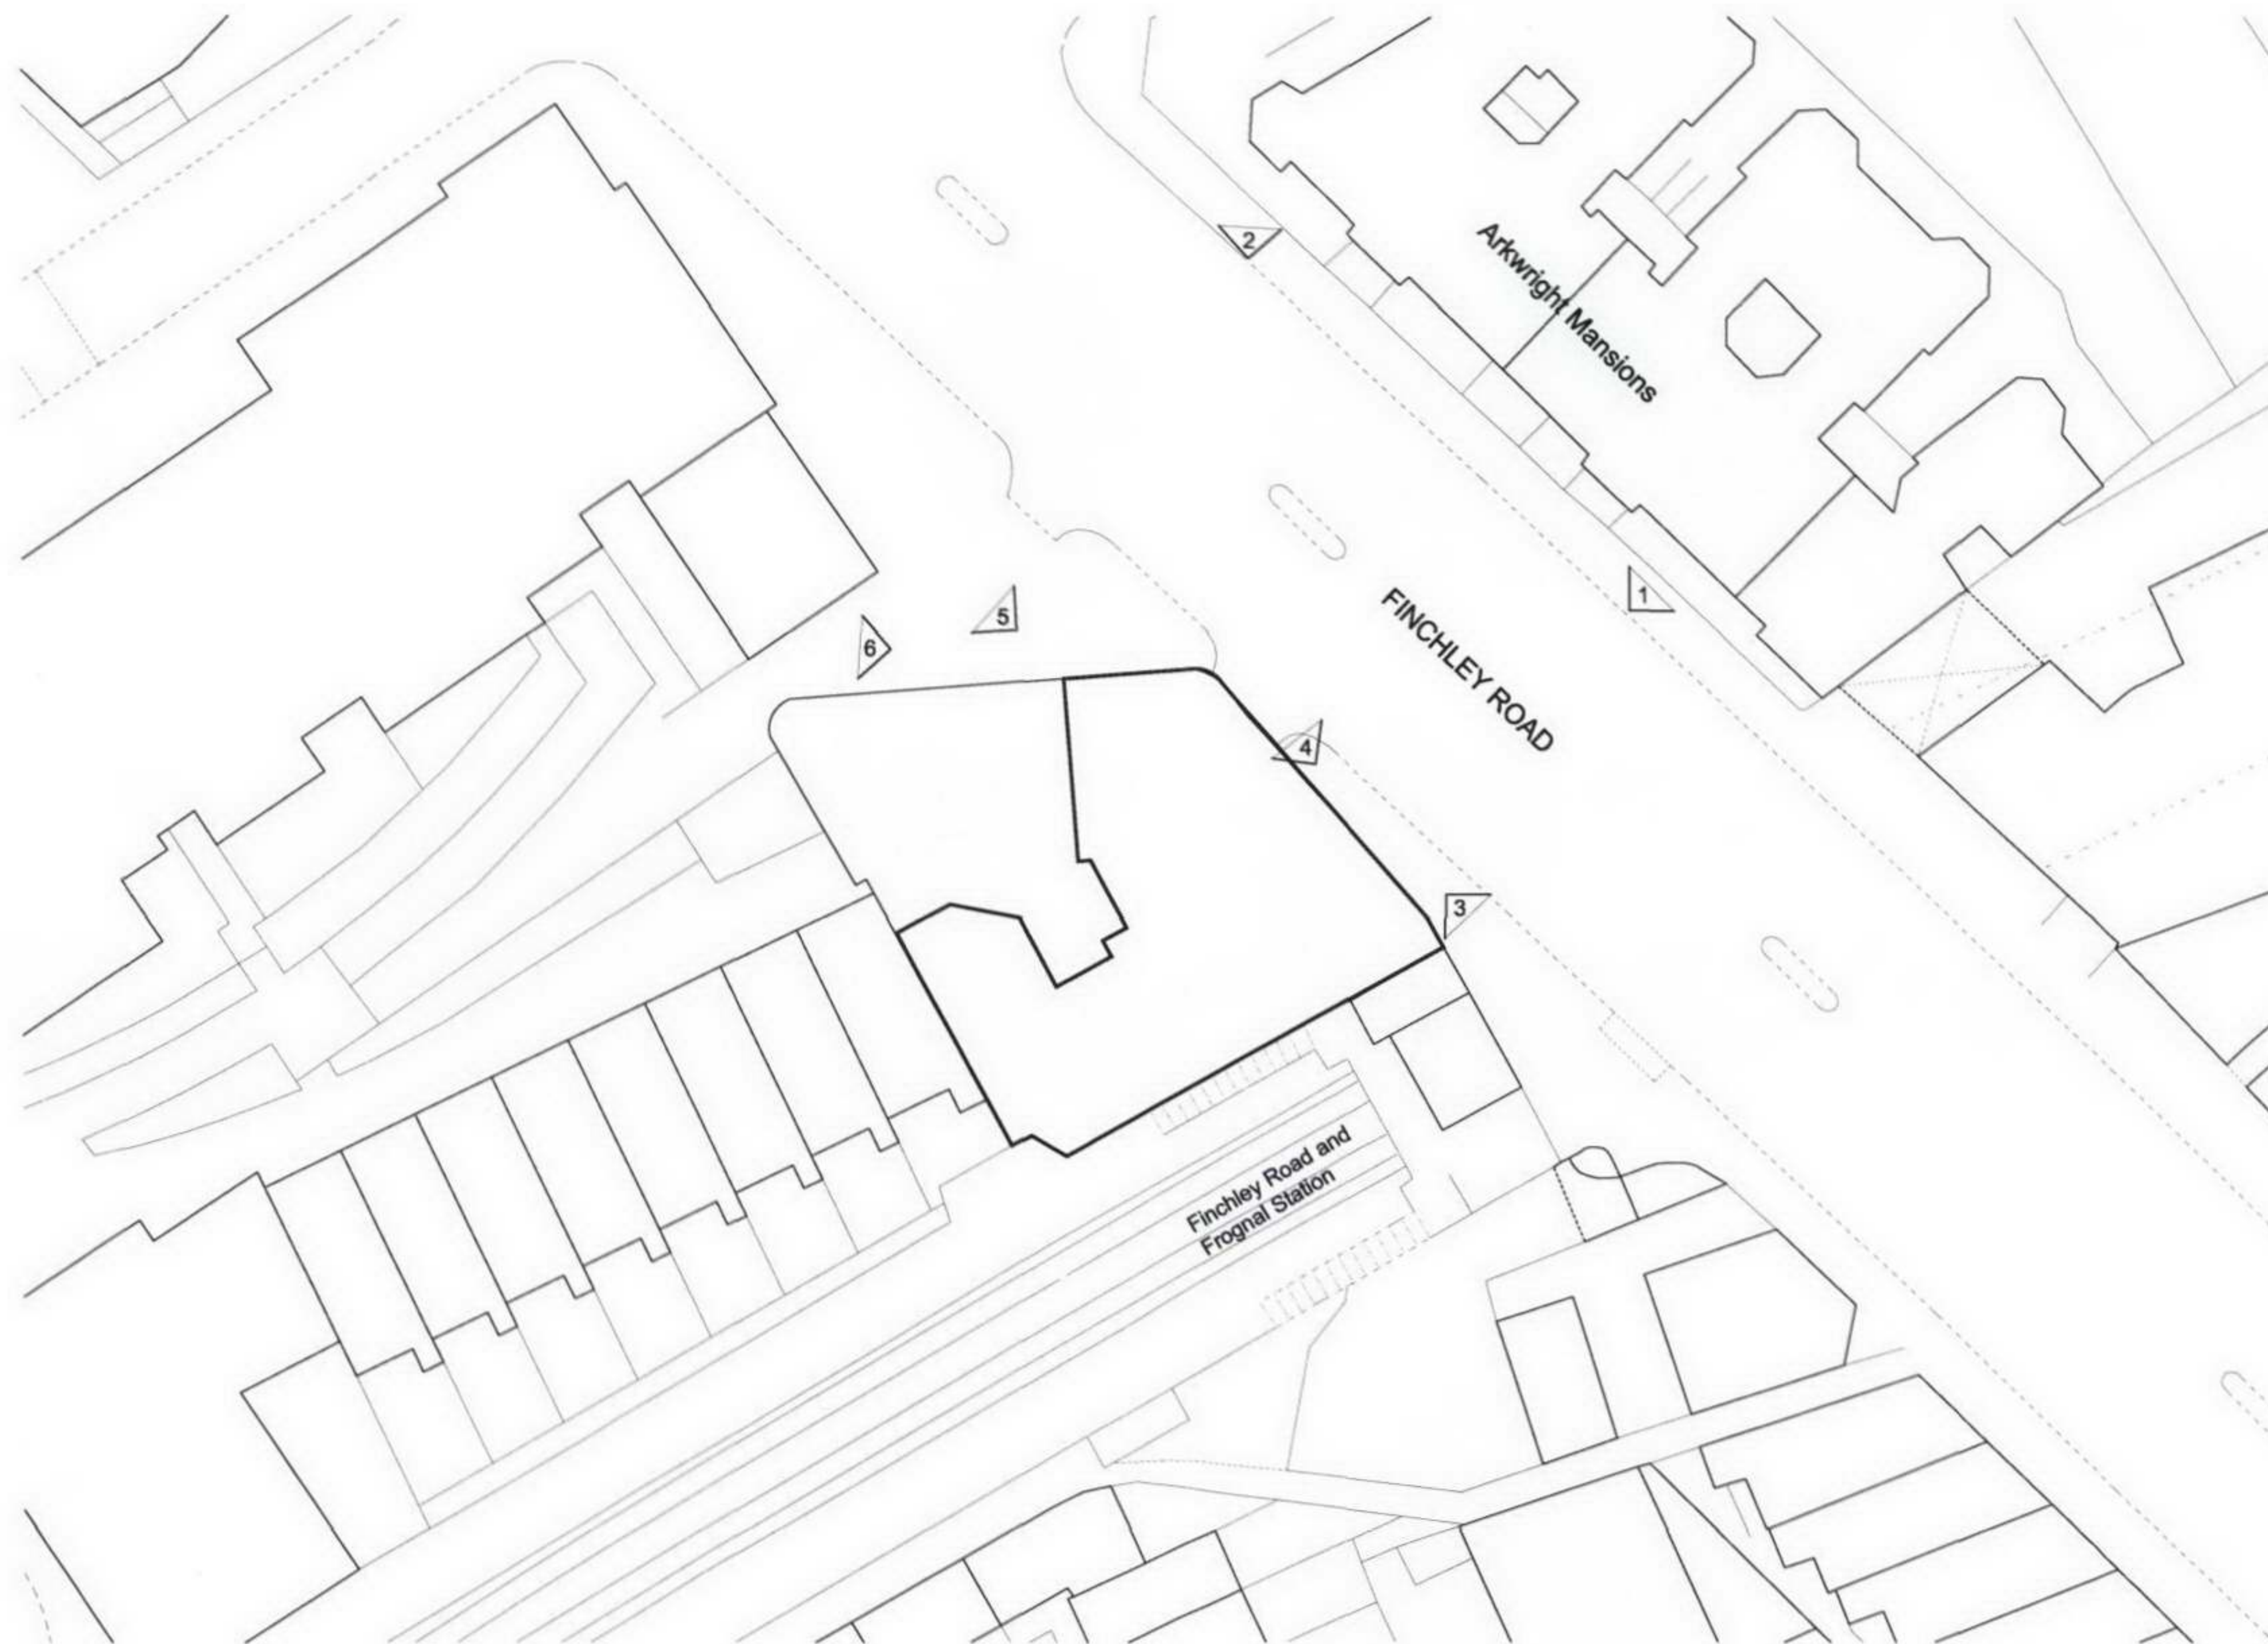

date rev revisions

key plan

notes

DMFK Architects Ltd take no responsibility for dimensions obtained by scaling from this drawing. If no dimension is shown the recipient must ascertain the dimension specifically from the architect or by site measurement and may not rely on the drawing. Supply of the drawing in digital form is solely for convenience and no reliance may be placed on any data in digital form. All data must be checked against hard copy. This drawing is issued for design intent only and should not be used for construction unless stated.

copyright
This drawing is the property of dMFK Architects Ltd. No disclosure or copy of it may be made without the written permission of dMFK Architects Ltd.

dMFK

DE METZ FORBES KNIGHT ARCHITECTS

address	unit 4 250 finchley road london nw3 8dn	tel	020 7435 1144	fax	020 7435 0884	email	info@dmfk.co.uk
project	drawing title						
	SITE PLAN SHOWING PHOTO LOCATIONS						
client	scale at A1	scale at A3	drawn	date			
MAISON COLONIALE LTD	N/A	1,500	GS	AUG 06			
project no.	1460	drawing no.	S002	revision			