


SITE LOCATION
SCALE 1:500

MAGNETIC NORTH APPROX. 5° WEST
OF GRID NORTH

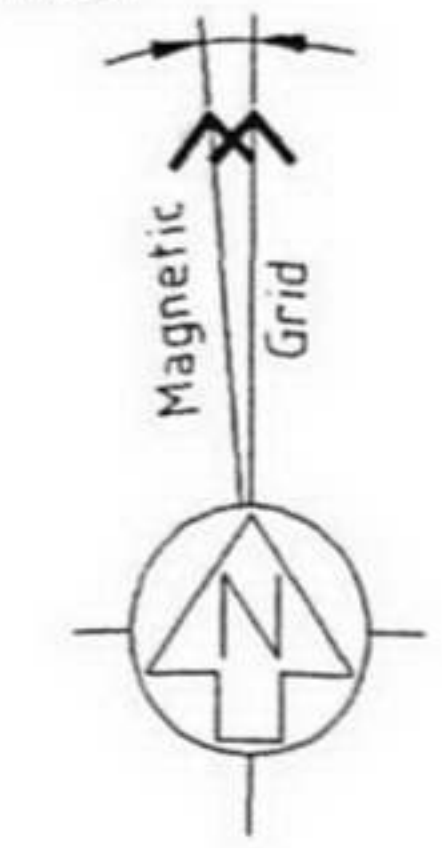


- Existing bin
- Existing 10m high other users streetworks pole
- Existing other users equipment cabinets
- Existing services manhole
- Existing 10m high lamp post
- Existing pavement

Proposed Airwave O2 equipment cabinet on concrete base (see enlarged view for details)

- Existing 770mm high timber post handrail
- Existing 10m high lamp post

Existing 4m high traffic lights

- Existing trees 7-9m high
- Proposed 10m street furniture pole to match existing poles on concrete base. Pole to be painted black to match existing
- Proposed Eltek steel furniture cabinet (1400 x 650 x 1200 high) on concrete base
- Proposed electrical meter cabinet
- Existing 770mm high timber post handrail

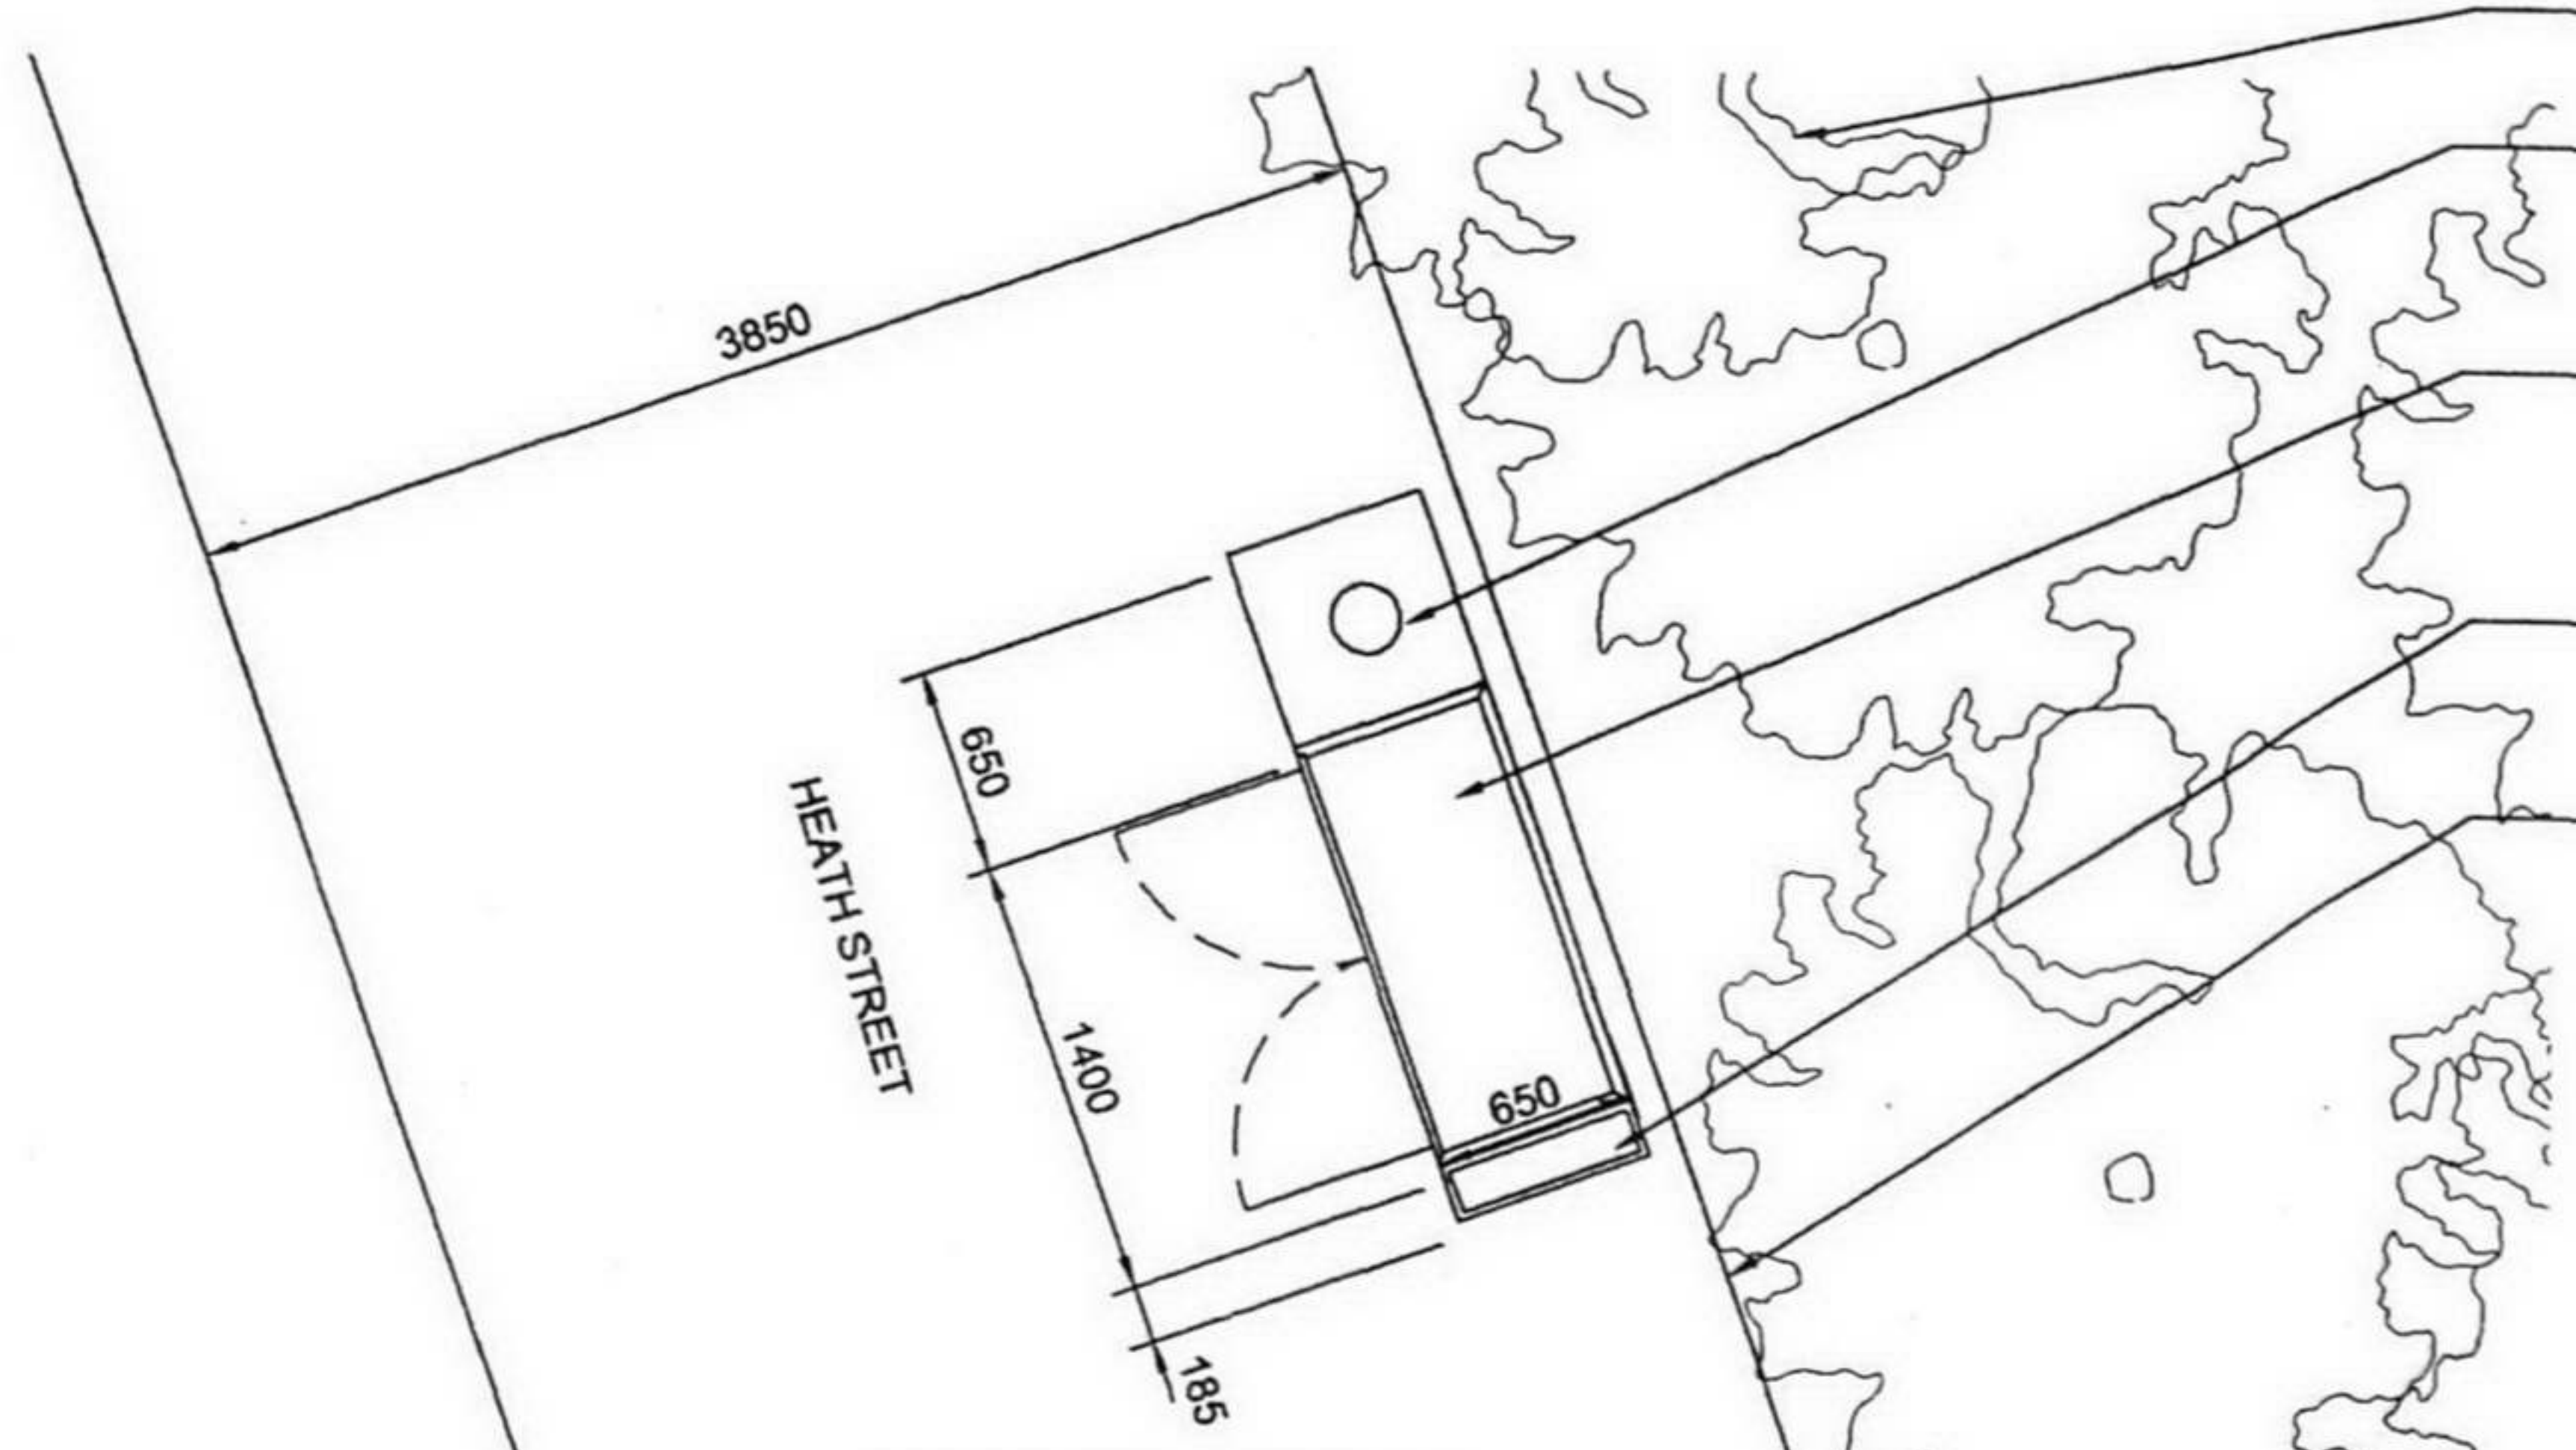

ENLARGED SITE PLAN
SCALE 1:50

The Design of this site is in accordance with the following Design Documentation:
Radio Base Station Design Guide & Specification - Issue Date 01/08/03
Technical Guidance Notes - TGN 0001 - TGN0109 Inclusive

NOTE: ORIGINAL DRAWING SIZE A3

NOTES

1. This drawing to be read in conjunction with C.S drawing No's SS/014339-47336/01,03 and Standard PSRCP drawings.
2. All dimensions are in mm unless otherwise noted.

PSRCP Power Supply			
REC Power Supply Required	Y		
PSRCP Cabin Schedule			
Manf.	Eltek	Colour Ref	N/A
Type	Eltek	Gland Pos. A/B/C	N/A
Dimension (mm)	1400x650x1200H	Door hinge L/R	N/A
Material	N/A	N/A	Flatpack
PSRCP Meter Cabinet Schedule			
Manf.	Eltek	Colour Ref	N/A
Type	Standard	Material	N/A
Dimension (mm)	TBC		
PSRCP Generator Schedule			
Autonomy	6hr	Voltage	NOT REQUIRED
Type	NOT REQUIRED	Phase	NOT REQUIRED
Location	NOT REQUIRED		

Rev	Date	Amendments	Drawn By	Approved By

CAPITA SYMONDS
Consulting Civil, Structural & Geotechnical Engineers

Cheshire Hulme
Tele No: 0044 (0)161-496-1521
Facsimile No: 0044 (0)161-496-1580
E-mail: capitasymonds.cheshire@capita.co.uk

Sheffield
Tele No: 0044 (0)114-275-2200
Facsimile No: 0044 (0)114-275-3700
E-mail: capitasymonds.sheffield@capita.co.uk

Watford
Tele No: 0044 (0)1923-817537
Facsimile No: 0044 (0)1923-228516
E-mail: capitasymonds.watford@capita.co.uk

www.capitasymonds.co.uk

Client	O₂ Airwave mmO ₂ Ltd 5 Longwalk Road Stockley Park East Uxbridge Middlesex UB11 1TT
--------	---

Job Title	HEATH ROAD LONDON NW3 1EA
-----------	---------------------------------

Drawing Title	PROPOSED SITE LAYOUT PLANNING DRAWING
---------------	--

Scale	AS SHOWN	County Ref	
Drawn by	ST	Checked by	KG
Date Drawn	15.09.06	Date Checked	18.09.06
Site Code	MTR600A	Consultant Ref	SS/014339-47336-02