

DO NOT SCALE THIS DRAWING

CONTRACTORS ARE TO CHECK ALL DIMENSIONS PRIOR TO COMMENCEMENT ON SITE AND NOTIFY THE ARCHITECT OF ANY ERRORS, OMISSIONS, OR DISCREPANCIES.

TATE & HINDLE DESIGN LIMITED RETAIN COPYRIGHT OF THIS DRAWING. IT MAY NOT BE COPIED, ALTERED OR REPRODUCED IN ANY WAY WITHOUT THEIR WRITTEN AUTHORITY.




rev	description				date	int	ch'kd	client	drawing			
								MORLEY POOLED PENSIONS LTD	EXISTING BUILDING			
								project	BASEMENT FLOOR PLAN			
								50A CHARLOTTE STREET, LONDON W1				
								drawn by	date	scale	cadref:	job
								DO'N	Jan 2006	1:100 @ A1		3700
										1:200 @ A3	.dgn	PL A(03) 109 00
								TATE & HINDLE DESIGN LIMITED 1 Lindsey Street Smithfield London EC1A 9HP T 020 7332 4850 F 020 7332 4888 E mail@tatehindle.co.uk W www.tatehindle.co.uk				

PLANNING

CONTRACTORS ARE TO CHECK ALL DIMENSIONS PRIOR TO COMMENCEMENT ON SITE AND NOTIFY THE ARCHITECT OF ANY ERRORS, OMISSIONS, OR DISCREPANCIES.

TATE & HINDLE DESIGN LIMITED RETAIN COPYRIGHT OF THIS DRAWING. IT MAY NOT BE COPIED, ALTERED OR REPRODUCED IN ANY WAY WITHOUT THEIR WRITTEN AUTHORITY.

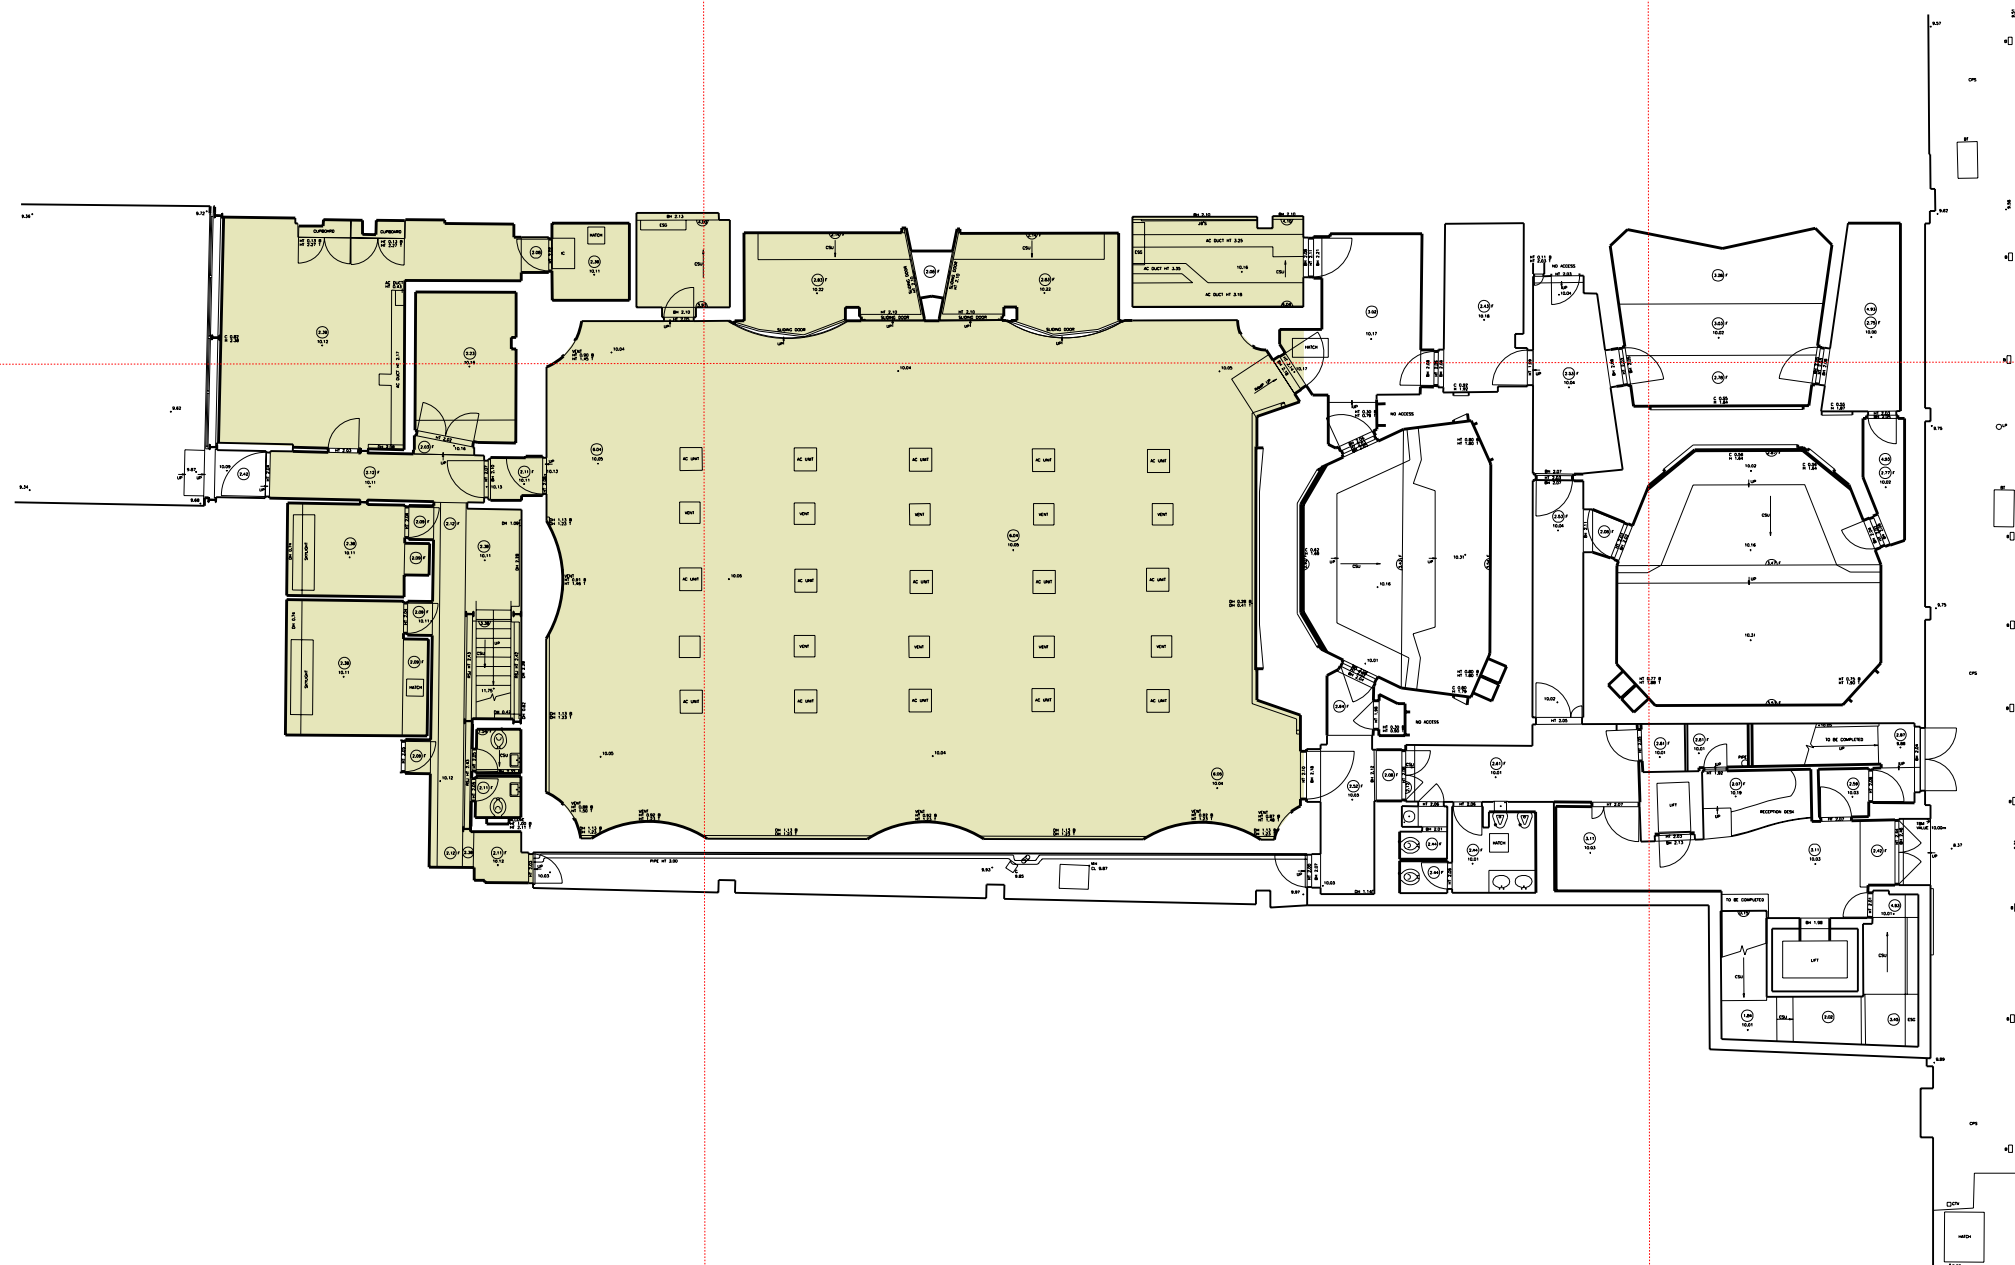

rev	description	date	int	ch'kd	client	drawing					
					MORLEY POOLED PENSIONS LTD project	EXISTING BUILDING GROUND FLOOR PLAN					
					50A CHARLOTTE STREET, LONDON W1						
					drawn by	date	scale	cadref:	job	dwg	revision
					DO'N	Jan 2006	1:100 @ A1 1:200 @ A3	.dgn	3700	PL A(03) 110	00
PLANNING					TATE & HINDLE DESIGN LIMITED 1 Lindsey Street Smithfield London EC1A 9HP T 020 7332 4850 F 020 7332 4888 E mail@tatehindle.co.uk W www.tatehindle.co.uk						


HINDLE

TATE

DO NOT SCALE THIS DRAWING

CONTRACTORS ARE TO CHECK ALL DIMENSIONS PRIOR TO COMMENCEMENT ON SITE AND NOTIFY THE ARCHITECT OF ANY ERRORS, OMISSIONS, OR DISCREPANCIES.

TATE & HINDLE DESIGN LIMITED RETAIN COPYRIGHT OF THIS DRAWING. IT MAY NOT BE COPIED, ALTERED OR REPRODUCED IN ANY WAY WITHOUT THEIR WRITTEN AUTHORITY.

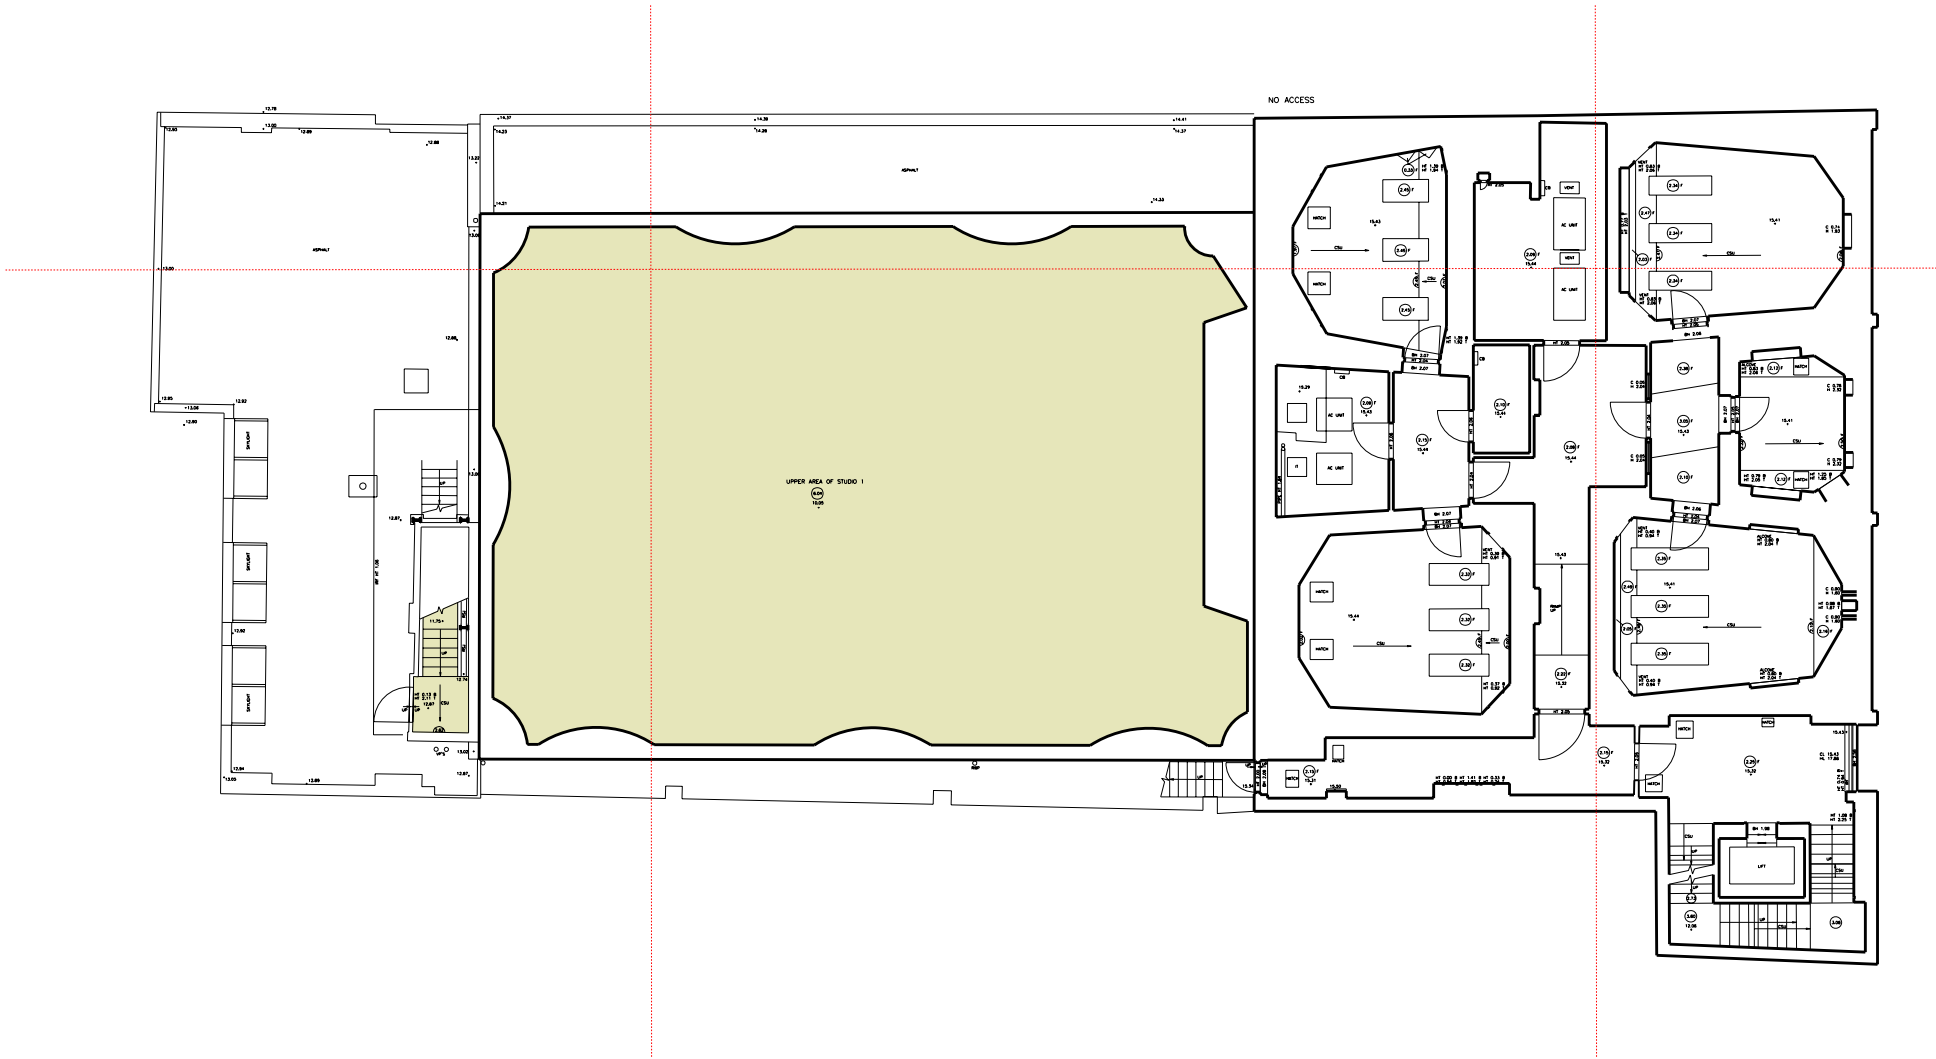


rev	description	date	int'l	ch'kd	client	drawing				
					MORLEY POOLED PENSIONS LTD	EXISTING BUILDING				
					project	FIRST FLOOR PLAN				
					50A CHARLOTTE STREET, LONDON W1					
					drawn by	date	scale	cadref:	job	dwg
					DO'N	Jan 2006	1:100 @ A1		3700	PL A(03) 111
							1:200 @ A3	.dgn		00
					TATE & HINDLE DESIGN LIMITED 1 Lindsey Street Smithfield London EC1A 9HP T 020 7332 4850 F 020 7332 4888 E mail@tatehindle.co.uk W www.tatehindle.co.uk					
PLANNING										

DO NOT SCALE THIS DRAWING

CONTRACTORS ARE TO CHECK ALL DIMENSIONS PRIOR TO COMMENCEMENT ON SITE AND NOTIFY THE ARCHITECT OF ANY ERRORS, OMISSIONS, OR DISCREPANCIES.

TATE & HINDLE DESIGN LIMITED RETAIN COPYRIGHT OF THIS DRAWING. IT MAY NOT BE COPIED, ALTERED OR REPRODUCED IN ANY WAY WITHOUT THEIR WRITTEN AUTHORITY.

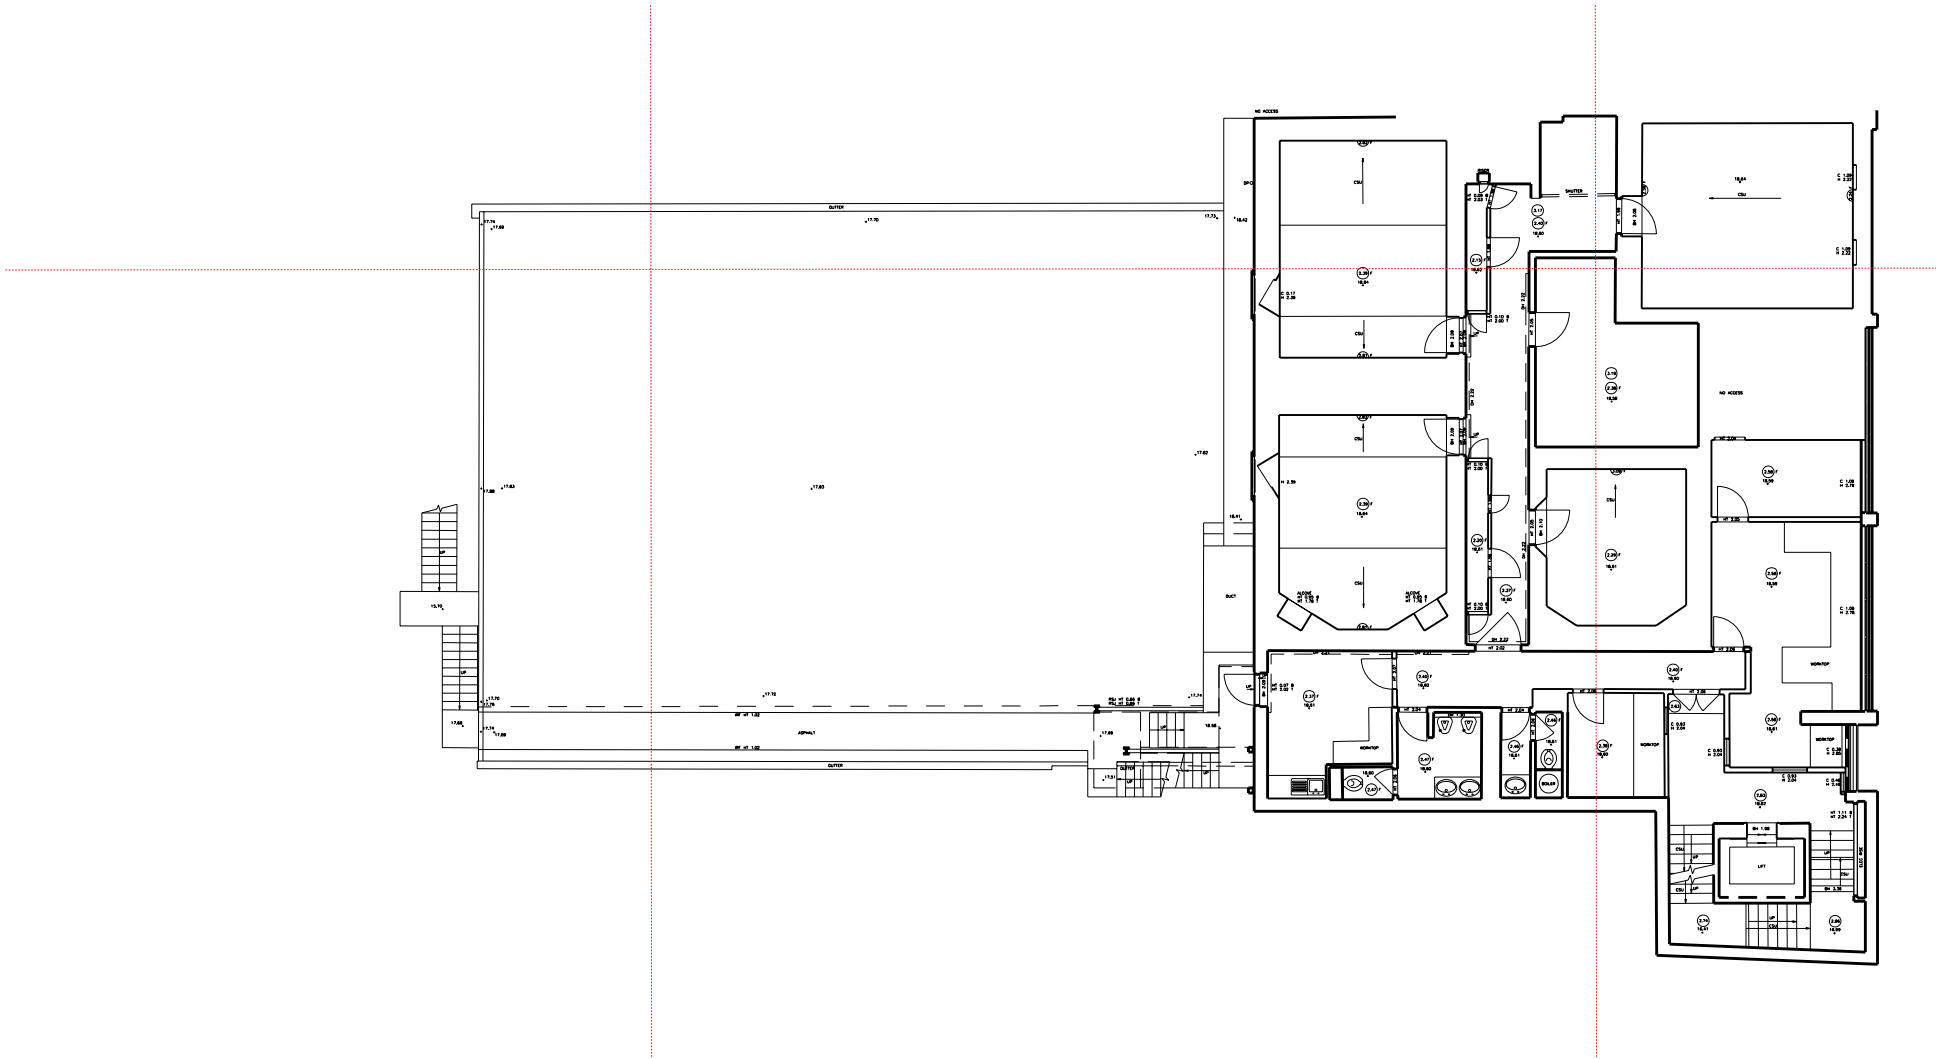

	rev	description	date	int'l	ch'kd	client	drawing	T A T E H I N D L E	
						MORLEY POOLED PENSIONS LTD project	EXISTING BUILDING ROOF FLOOR PLAN		
						50A CHARLOTTE STREET, LONDON W1			
						drawn by date scale cadref: job dwg revision			
						DO'N Jan 2006 1:100 @ A1 1:200 @ A3 .dgn 3700 PL A(03) 112 00			
	PLANNING					TATE & HINDLE DESIGN LIMITED 1 Lindsey Street Smithfield London EC1A 9HP T 020 7332 4850 F 020 7332 4888 E mail@tatehindle.co.uk W www.tatehindle.co.uk			

DO NOT SCALE THIS DRAWING

CONTRACTORS ARE TO CHECK ALL DIMENSIONS PRIOR TO COMMENCEMENT ON SITE AND NOTIFY THE ARCHITECT OF ANY ERRORS, OMISSIONS, OR DISCREPANCIES.

TATE & HINDLE DESIGN LIMITED RETAIN COPYRIGHT OF THIS DRAWING. IT MAY NOT BE COPIED, ALTERED OR REPRODUCED IN ANY WAY WITHOUT THEIR WRITTEN AUTHORITY.




	rev	description	date	int'l	ch'kd	client	drawing					T A T E	HINDLE	
			MORLEY POOLED PENSIONS LTD					EXISTING NORTH ELEVATION						
			project											
			50A CHARLOTTE STREET, LONDON W1											
		drawn by	date	scale		cadref:	job	dwg	revision					
	PLANNING		DO'N	Jan 2006	1:100 @ A1 1:200 @ A3	.dgn	3700	PL A(05) 120	00					
TATE & HINDLE DESIGN LIMITED 1 Lindsey Street Smithfield London EC1A 9HP T 020 7332 4850 F 020 7332 4888 E mail@tatehindle.co.uk W www.tatehindle.co.uk														

DO NOT SCALE THIS DRAWING

CONTRACTORS ARE TO CHECK ALL DIMENSIONS PRIOR TO COMMENCEMENT ON SITE AND NOTIFY THE ARCHITECT OF ANY ERRORS, OMISSIONS, OR DISCREPANCIES.

TATE & HINDLE DESIGN LIMITED RETAIN COPYRIGHT OF THIS DRAWING. IT MAY NOT BE COPIED, ALTERED OR REPRODUCED IN ANY WAY WITHOUT THEIR WRITTEN AUTHORITY.

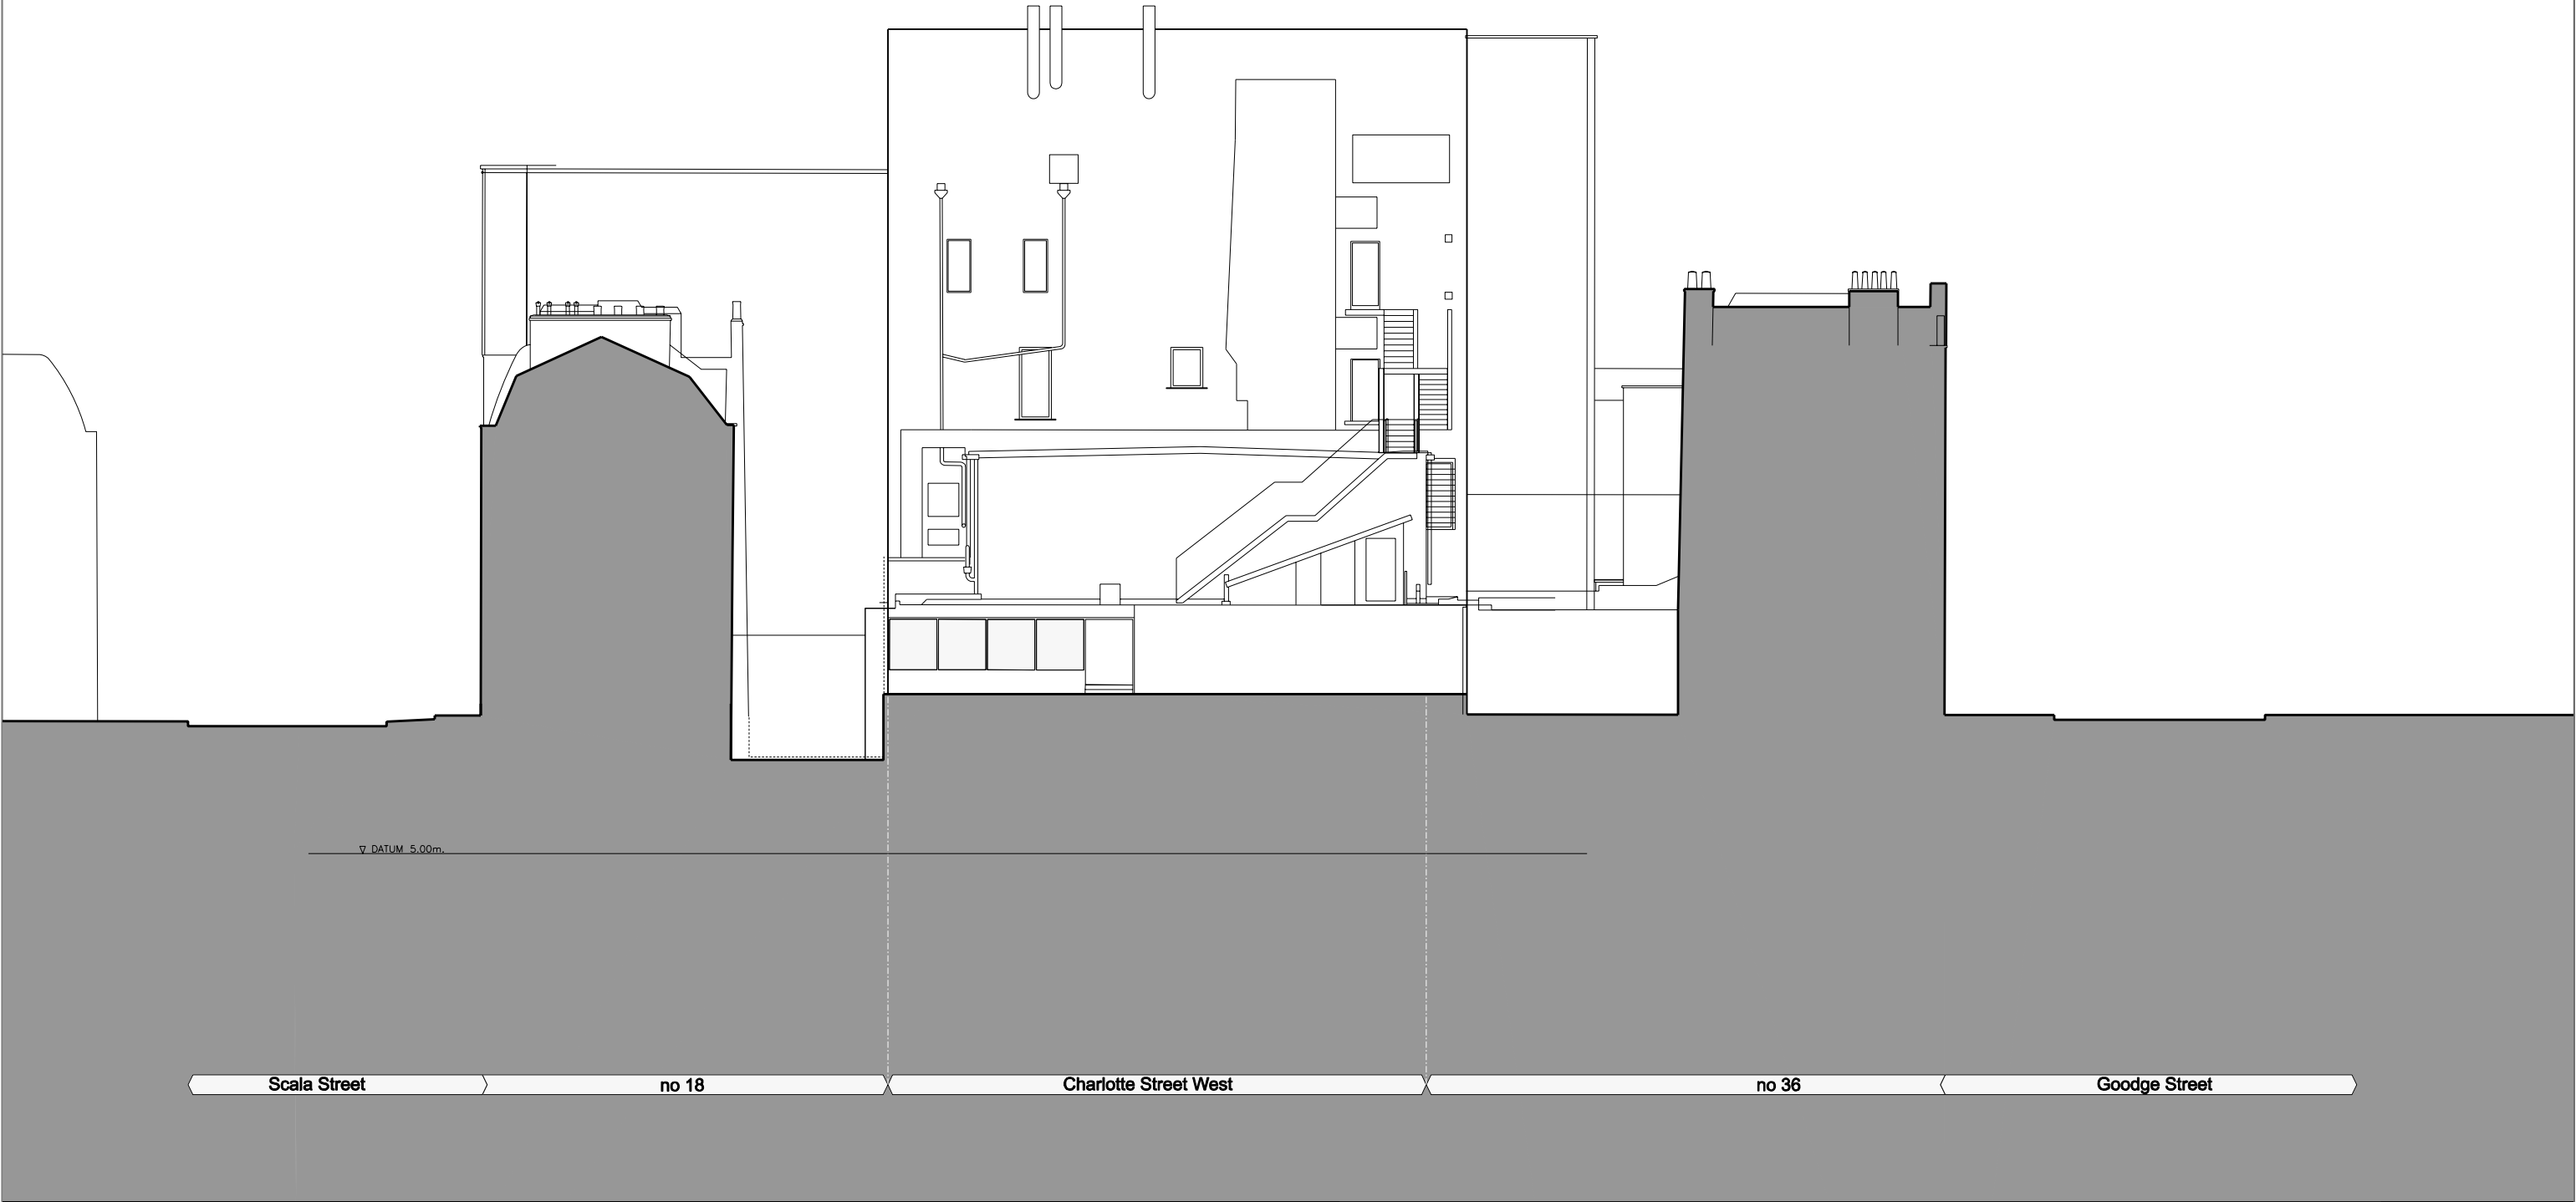


	rev	description	date	int'l	ch'kd	client	drawing							HINDLE		
							MORLEY POOLED PENSIONS LTD								EXISTING WEST ELEVATION	
							project									
							50A CHARLOTTE STREET, LONDON W1									
	drawn by		date		scale		cadref:		job		dwg		revision			
	DO'N		July 2006		1:100 @ A1 1:200 @ A3		.dgn		3700		PL A(05) 130		00			
		PLANNING		TATE & HINDLE DESIGN LIMITED 1 Lindsey Street Smithfield London EC1A 9HP T 020 7332 4850 F 020 7332 4888 E mail@tatehindle.co.uk W www.tatehindle.co.uk												T A T E

DO NOT SCALE THIS DRAWING

CONTRACTORS ARE TO CHECK ALL DIMENSIONS PRIOR TO COMMENCEMENT ON SITE AND NOTIFY THE ARCHITECT OF ANY ERRORS, OMISSIONS, OR DISCREPANCIES.

TATE & HINDLE DESIGN LIMITED RETAIN COPYRIGHT OF THIS DRAWING. IT MAY NOT BE COPIED, ALTERED OR REPRODUCED IN ANY WAY WITHOUT THEIR WRITTEN AUTHORITY.

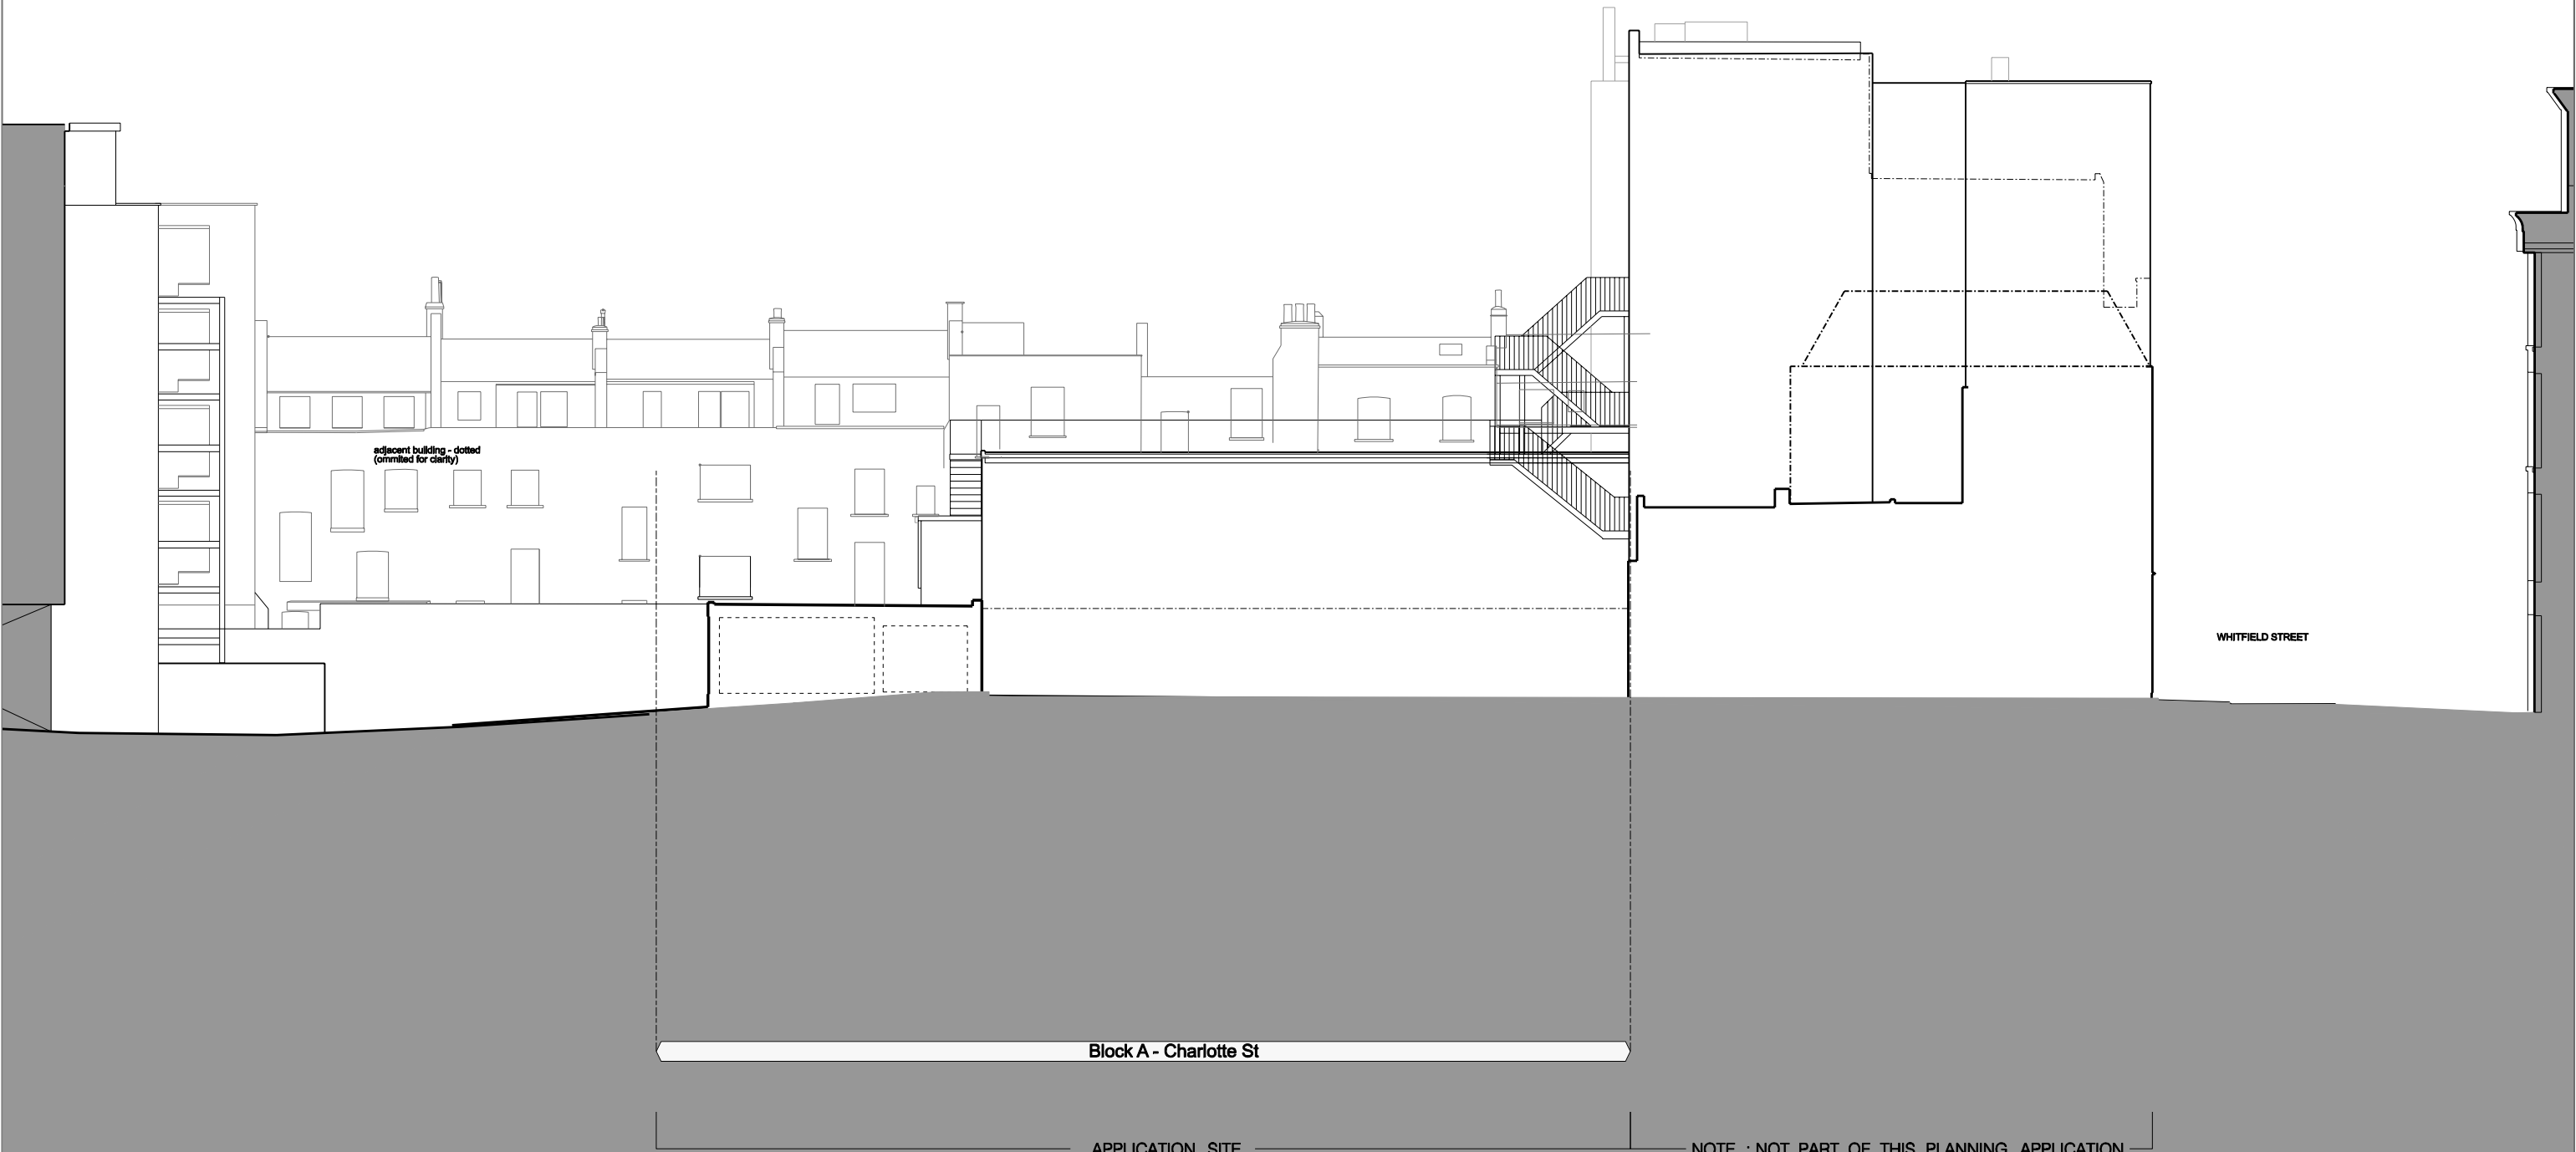



rev	description				date	int'l	ch'kd	client	drawing			
								MORLEY POOLED PENSIONS LTD	EXISTING SOUTH ELEVATION			
								project				
								50A CHARLOTTE STREET, LONDON W1				
								drawn by	date	scale	cadref:	job
								DO'N	Jan 2006	1:100 @ A1		3700
										1:200 @ A3	.dgn	PL A(05) 140 00
								TATE & HINDLE DESIGN LIMITED 1 Lindsey Street Smithfield London EC1A 9HP T 020 7332 4850 F 020 7332 4888 E mail@tatehindle.co.uk W www.tatehindle.co.uk				

SCALA STREET

DO NOT SCALE THIS DRAWING

CONTRACTORS ARE TO CHECK ALL DIMENSIONS PRIOR TO COMMENCEMENT ON SITE AND NOTIFY THE ARCHITECT OF ANY ERRORS, OMISSIONS, OR DISCREPANCIES.

TATE & HINDLE DESIGN LIMITED RETAIN COPYRIGHT OF THIS DRAWING. IT MAY NOT BE COPIED, ALTERED OR REPRODUCED IN ANY WAY WITHOUT THEIR WRITTEN AUTHORITY.

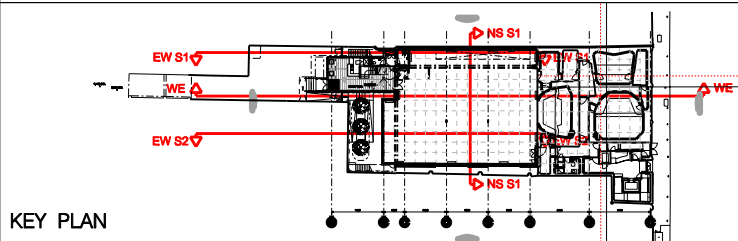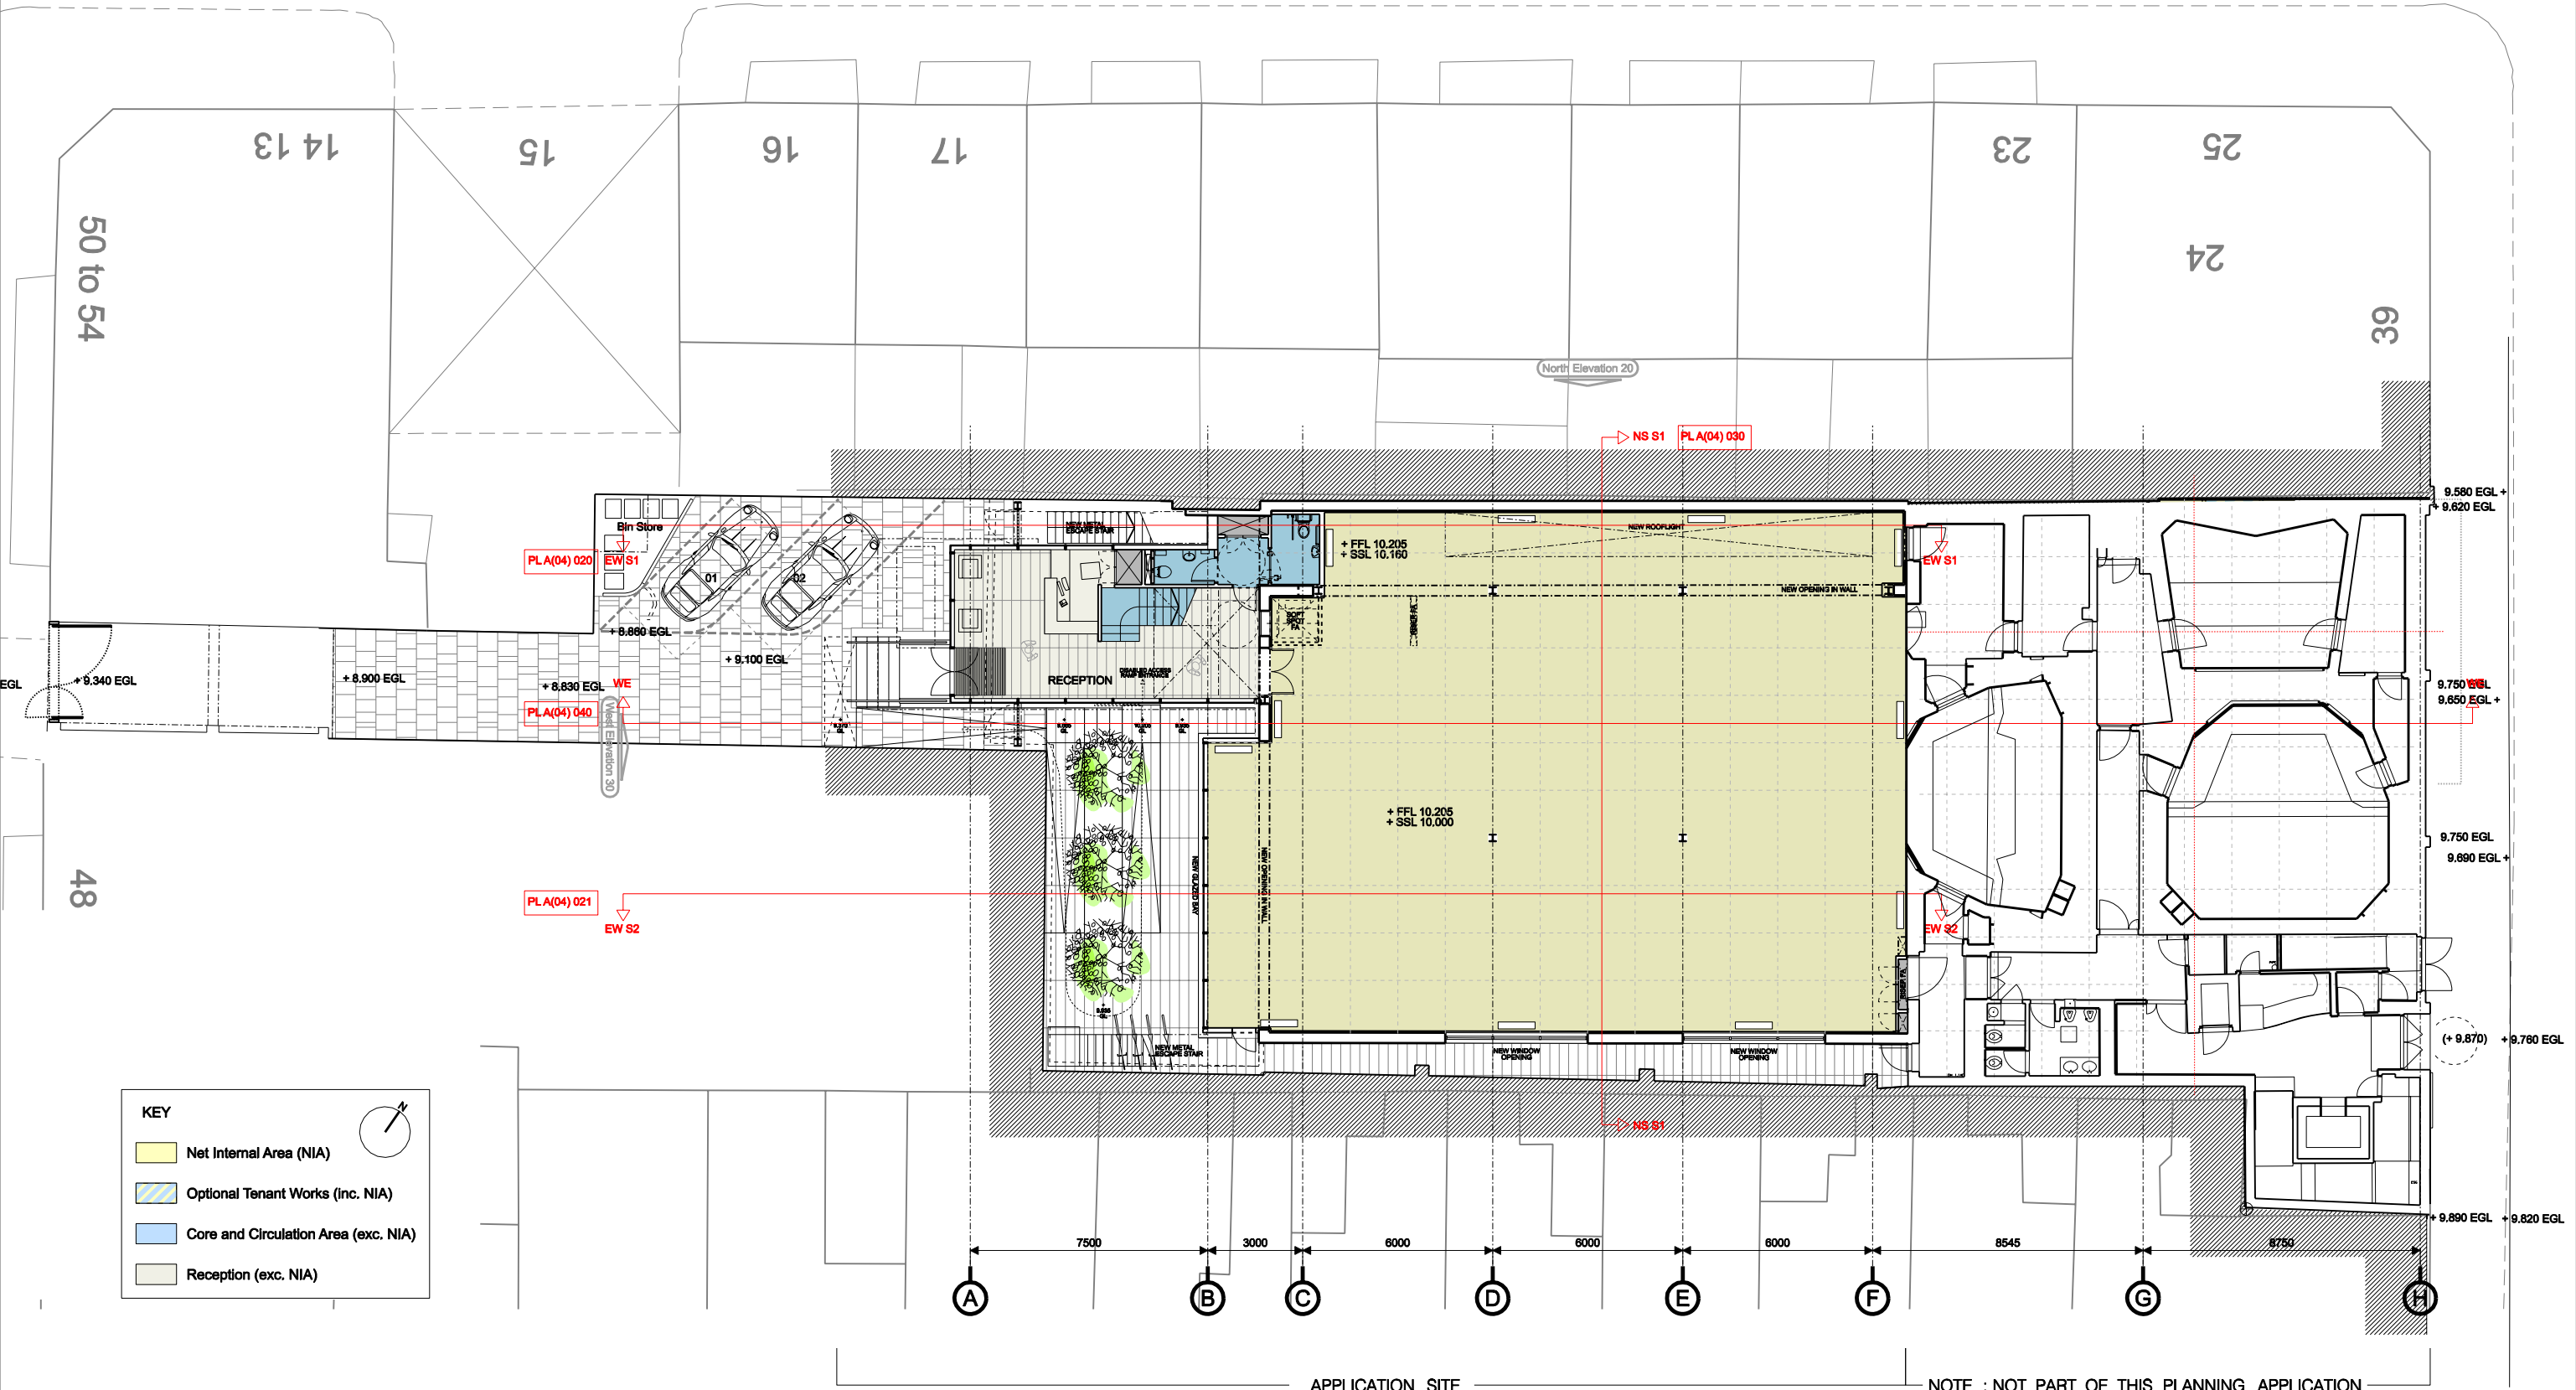

KEY PLAN

...\\3700_PL_A(03) 010.dgn 24/08/2006 11:13:32


rev	description	date	int	ch'kd	client	drawing	job	dwg	revision
					MORLEY POOLED PENSIONS LTD	GA PLAN			
					project	GROUND FLOOR LEVEL			
					50A CHARLOTTE STREET, LONDON W1				
					drawn by	date	scale	cadref:	job
					DO'N	June 2006	1:100 @ A1 1:200 @ A3	.dgn	3700
					TATE & HINDLE DESIGN LIMITED 1 Lindsey Street Smithfield London EC1A 9HP T 020 7332 4850 F 020 7332 4888 E mail@tatehindle.co.uk W www.tatehindle.co.uk				

HINDLE

T A T E

DO NOT SCALE THIS DRAWING

CONTRACTORS ARE TO CHECK ALL DIMENSIONS PRIOR TO COMMENCEMENT ON SITE AND NOTIFY THE ARCHITECT OF ANY ERRORS, OMISSIONS, OR DISCREPANCIES.	TATE & HINDLE DESIGN LIMITED RETAIN COPYRIGHT OF THIS DRAWING. IT MAY NOT BE COPIED, ALTERED OR REPRODUCED IN ANY WAY WITHOUT THEIR WRITTEN AUTHORITY.
--	--

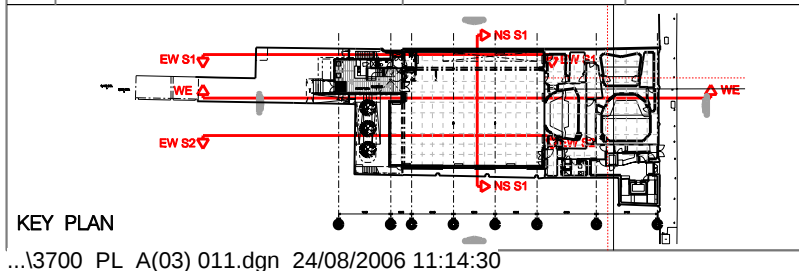



rev	description	date	int	ch'kd	client	drawing		
					MORLEY POOLED PENSIONS LTD project	GA PLAN FIRST FLOOR LEVEL		
					50A CHARLOTTE STREET, LONDON W1			
					drawn by	date	scale	cadref:
					DO'N	June 2006	1:100 @ A1 1:200 @ A3	.dgn
							job	dwg
							3700	PL A(03) 011 00
							revision	
PLANNING					T A T E			
TATE & HINDLE DESIGN LIMITED 1 Lindsey Street Smithfield London EC1A 9HP T 020 7332 4850 F 020 7332 4888 E mail@tatehindle.co.uk W www.tatehindle.co.uk								

SCALA STREET

DO NOT SCALE THIS DRAWING

CONTRACTORS ARE TO CHECK ALL DIMENSIONS PRIOR TO COMMENCEMENT ON SITE AND NOTIFY THE ARCHITECT OF ANY ERRORS, OMISSIONS, OR DISCREPANCIES.

TATE & HINDLE DESIGN LIMITED RETAIN COPYRIGHT OF THIS DRAWING. IT MAY NOT BE COPIED, ALTERED OR REPRODUCED IN ANY WAY WITHOUT THEIR WRITTEN AUTHORITY.

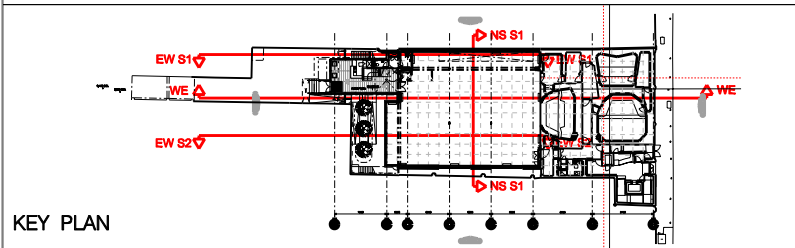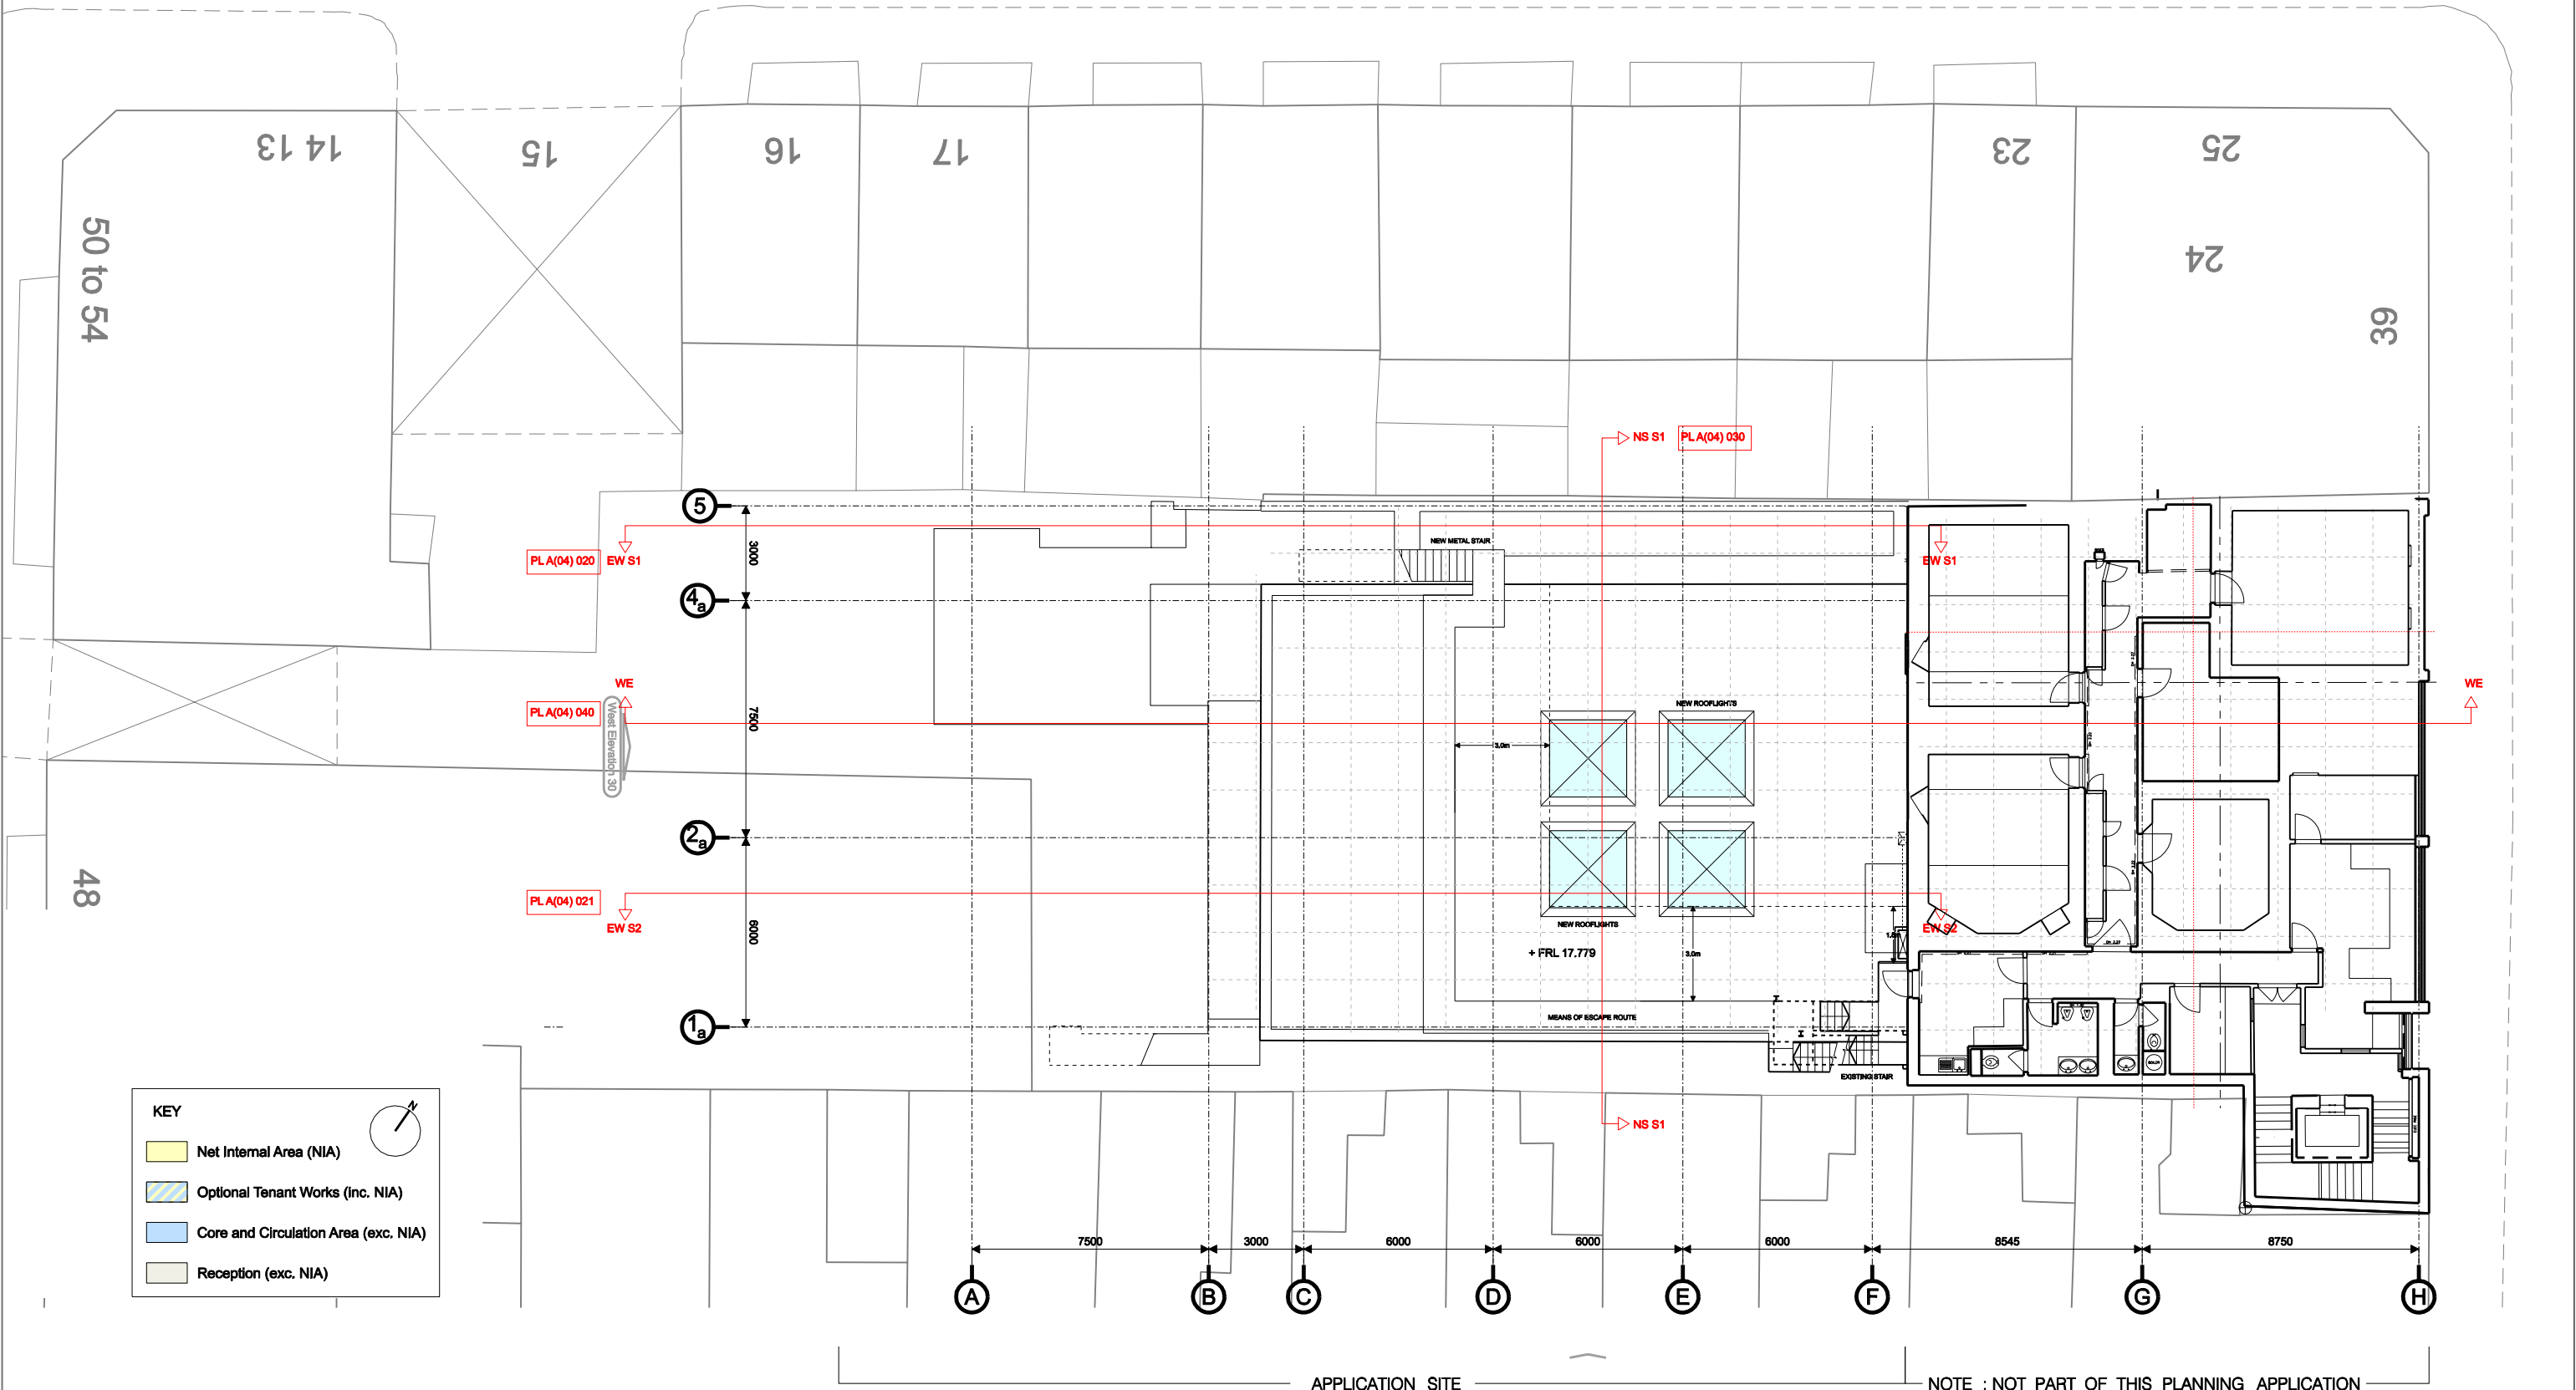


rev	description	date	int	ch'kd	client	drawing	job	dwg	revision
					MORLEY POOLED PENSIONS LTD	GA PLAN			
					project	ROOF LEVEL			
					50A CHARLOTTE STREET, LONDON W1				
					drawn by	date	scale	cadref:	job
					DO'N	June 2006	1:100 @ A1 1:200 @ A3	.dgn	3700
					TATE & HINDLE DESIGN LIMITED 1 Lindsey Street Smithfield London EC1A 9HP T 020 7332 4850 F 020 7332 4888 E mail@tatehindle.co.uk W www.tatehindle.co.uk				

HINDLE

T A T E

CONTRACTORS ARE TO CHECK ALL DIMENSIONS PRIOR TO COMMENCEMENT ON SITE AND NOTIFY THE ARCHITECT OF ANY ERRORS, OMISSIONS, OR DISCREPANCIES.



TATE & HINDLE DESIGN LIMITED RETAIN COPYRIGHT OF THIS DRAWING. IT MAY NOT BE COPIED, ALTERED OR REPRODUCED IN ANY WAY WITHOUT THEIR WRITTEN AUTHORITY.

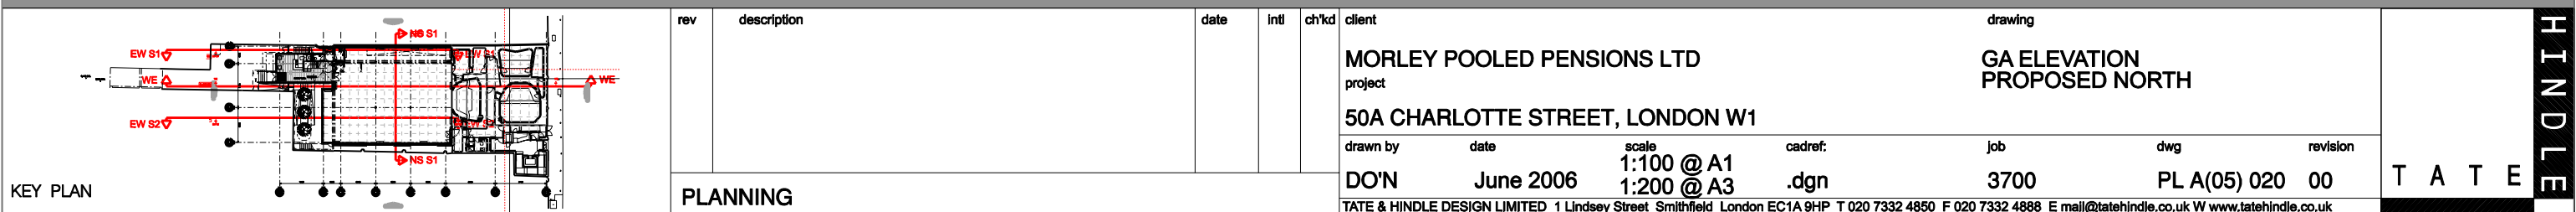The logo for Hindle Tate, featuring the word "HINDLE" in a tall, narrow, black-outlined font, and the word "TATE" in a shorter, wider, black-outlined font, positioned to the left of "HINDLE".

DO NOT SCALE THIS DRAWING

CONTRACTORS ARE TO CHECK ALL DIMENSIONS PRIOR TO COMMENCEMENT ON SITE AND NOTIFY THE ARCHITECT OF ANY ERRORS, OMISSIONS, OR DISCREPANCIES.

TATE & HINDLE DESIGN LIMITED RETAIN COPYRIGHT OF THIS DRAWING. IT MAY NOT BE COPIED, ALTERED OR REPRODUCED IN ANY WAY WITHOUT THEIR WRITTEN AUTHORITY.

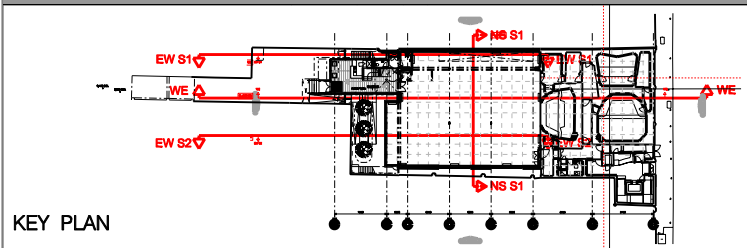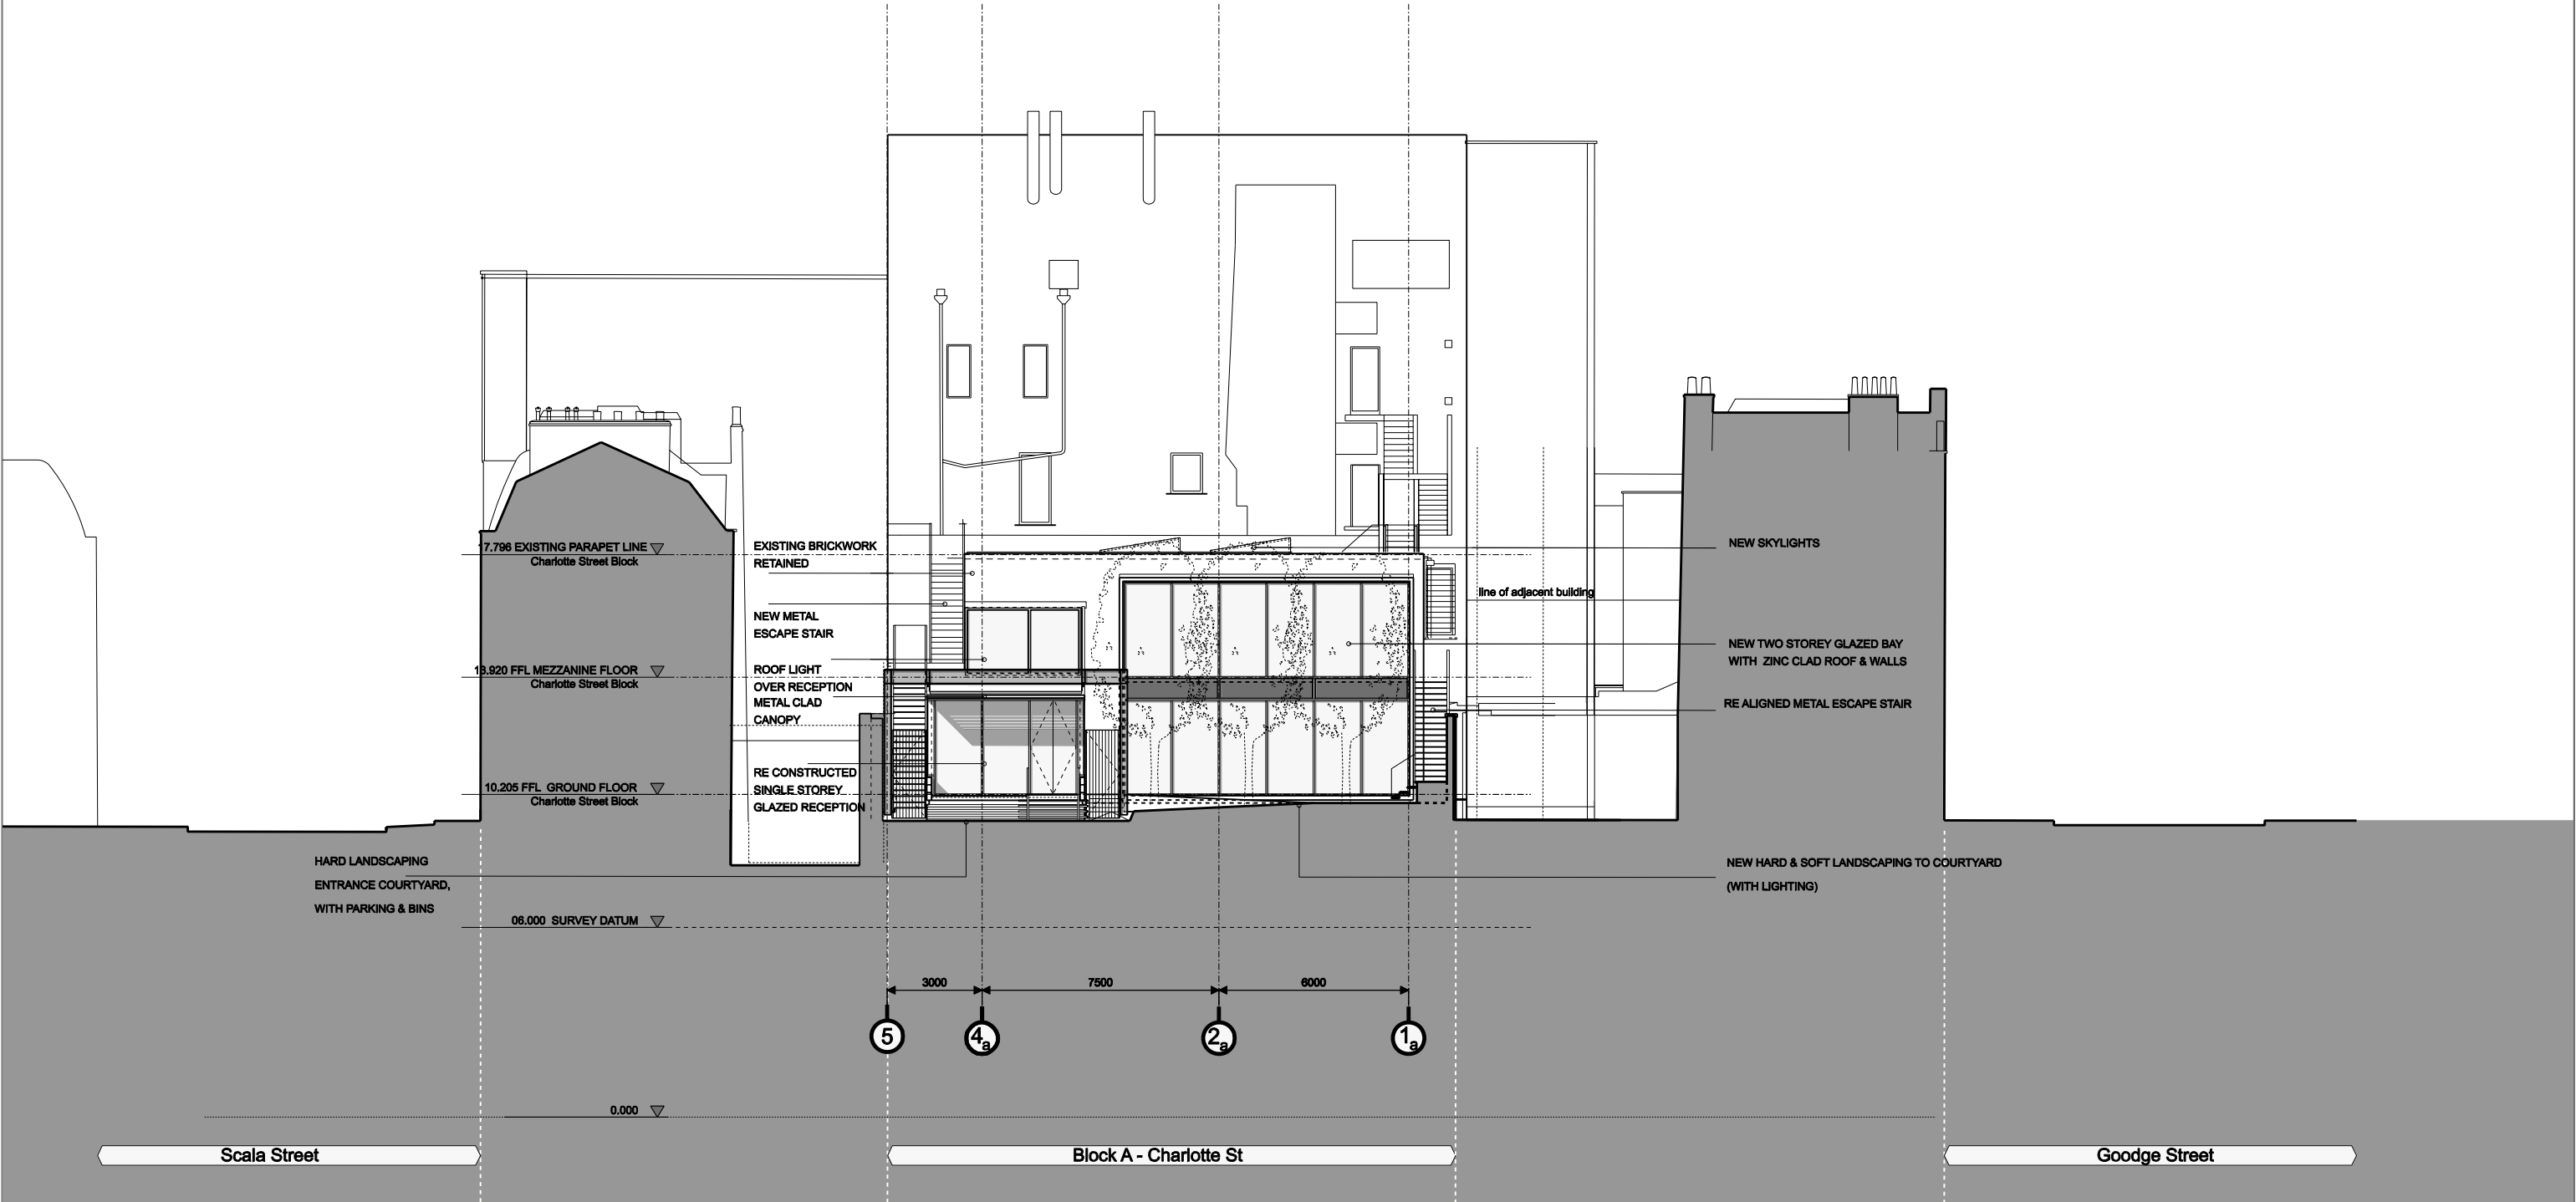

KEY PLAN

...\\3700_PL_A(05) 030.dgn 24/08/2006 11:11:47

rev	description	date	int	ch'kd	client	drawing
					MORLEY POOLED PENSIONS LTD	GA ELEVATION
					project	CHARLOTTE STREET - WEST
					50A CHARLOTTE STREET, LONDON W1	
					drawn by	date
					DO'N	June 2006
					scale	1:100 @ A1
					1:200 @ A3	.dgn
					cadref:	job
						3700
					dwg	revision
					PL A(05) 030	00
					TATE & HINDLE DESIGN LIMITED 1 Lindsey Street Smithfield London EC1A 9HP T 020 7332 4850 F 020 7332 4888 E mail@tatehindle.co.uk W www.tatehindle.co.uk	



HINDLE

T A T E

DO NOT SCALE THIS DRAWING

CONTRACTORS ARE TO CHECK ALL DIMENSIONS PRIOR TO COMMENCEMENT ON SITE AND NOTIFY THE ARCHITECT OF ANY ERRORS, OMISSIONS, OR DISCREPANCIES.

TATE & HINDLE DESIGN LIMITED RETAIN COPYRIGHT OF THIS DRAWING. IT MAY NOT BE COPIED, ALTERED OR REPRODUCED IN ANY WAY WITHOUT THEIR WRITTEN AUTHORITY.

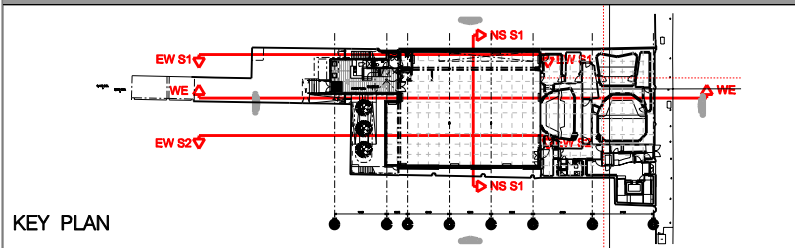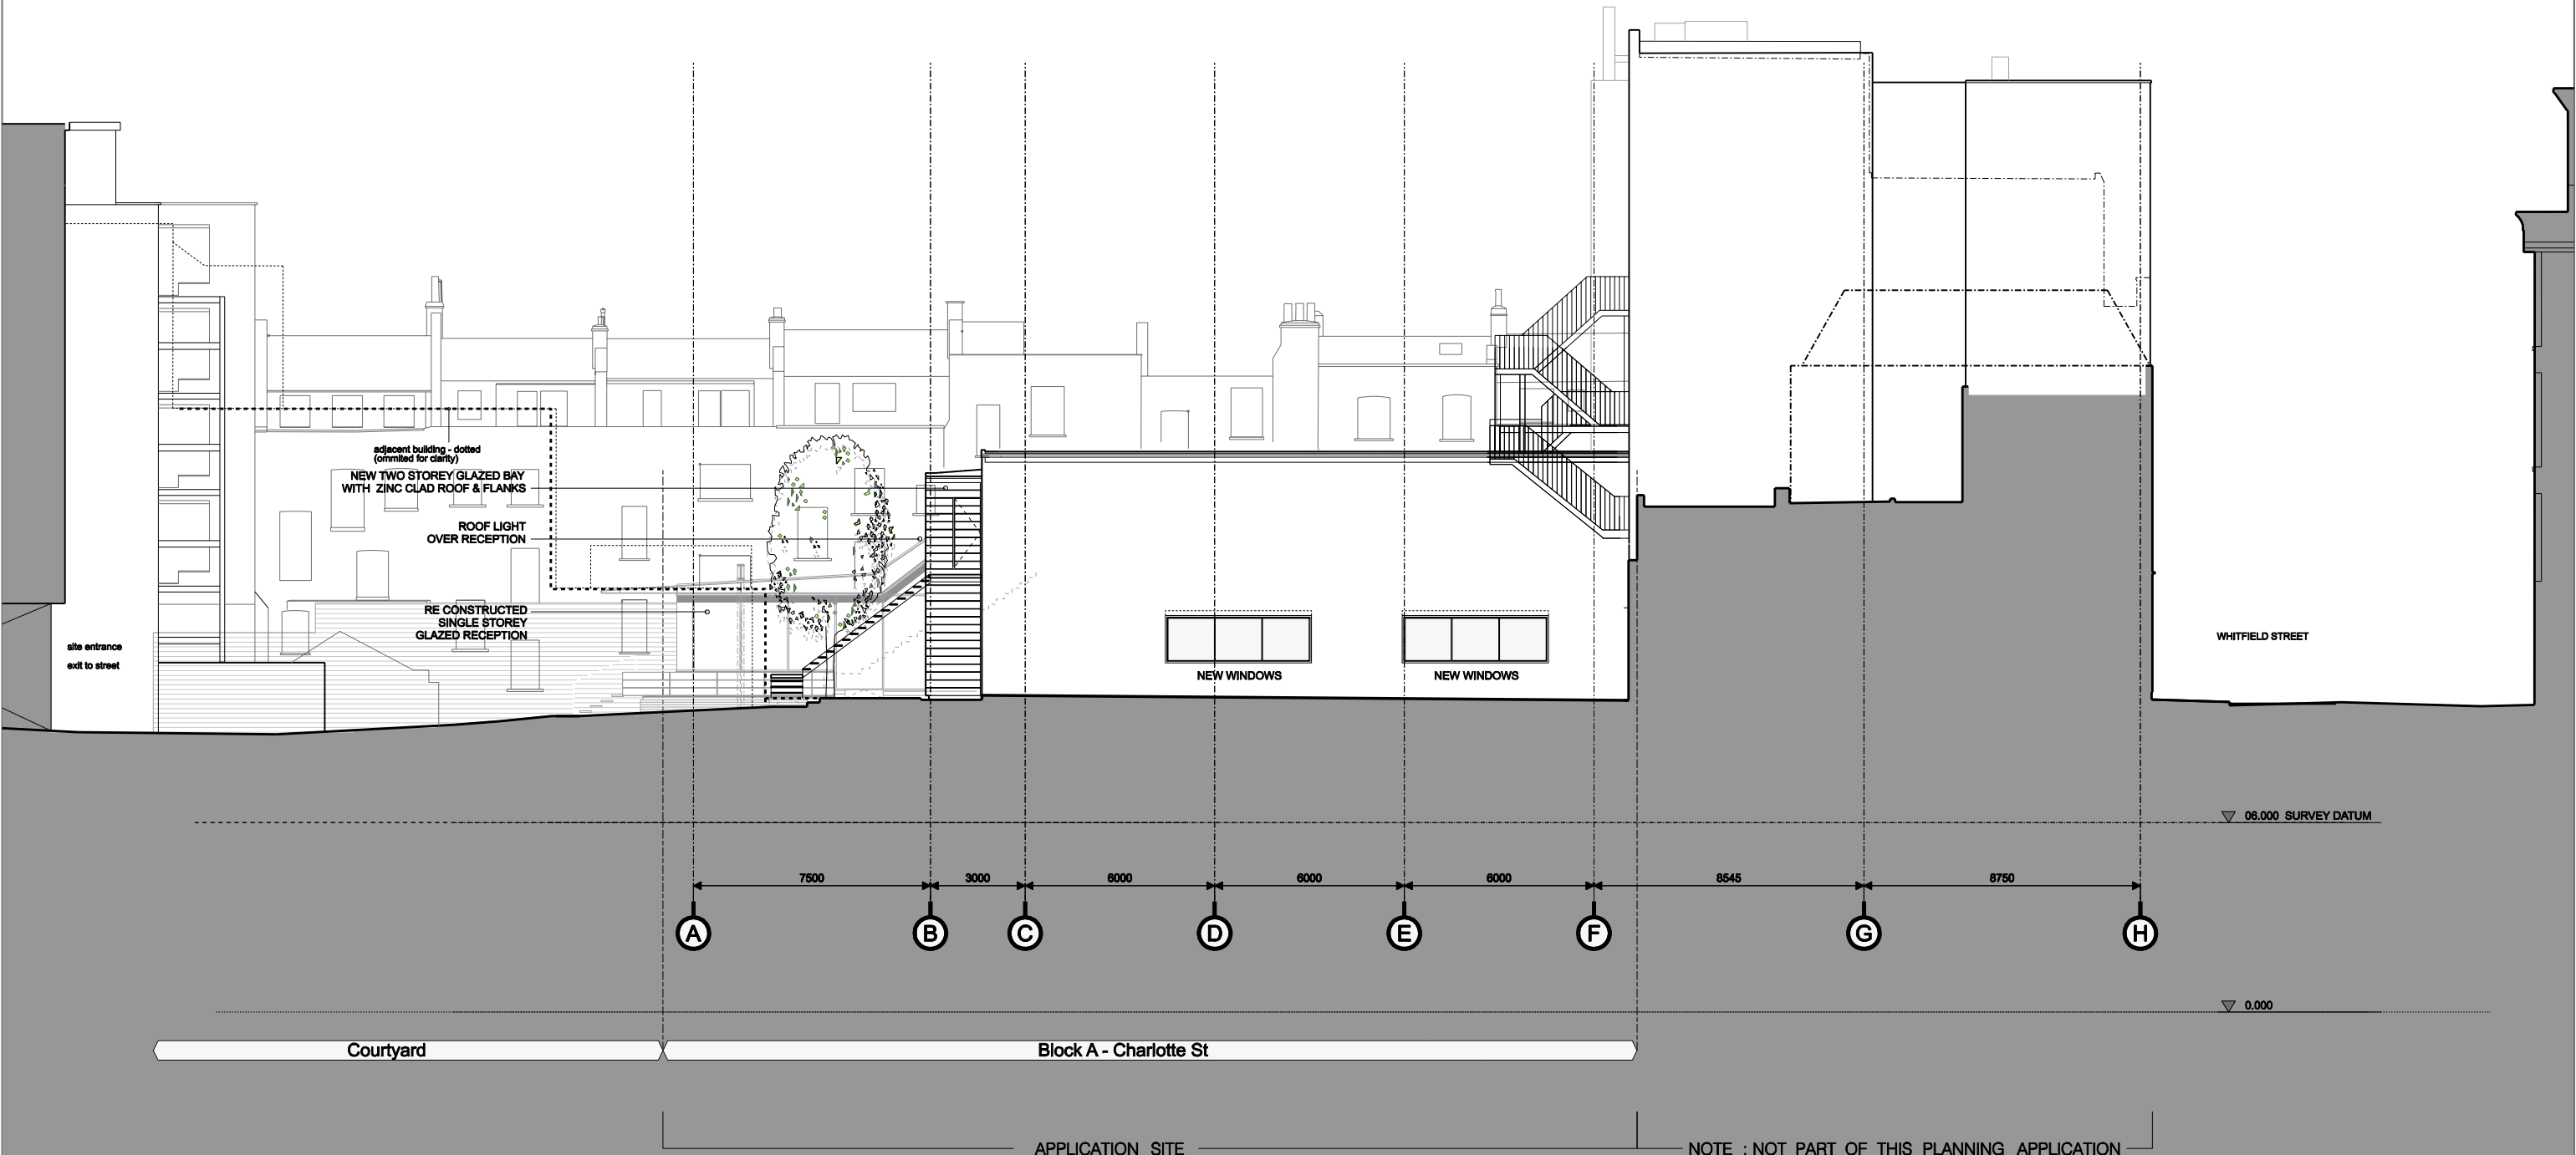

KEY PLAN

...\\3700_PL_A(05) 040.dgn 24/08/2006 11:12:28

rev	description	date	int'l	ch'kd	client	drawing
					MORLEY POOLED PENSIONS LTD	GA ELEVATION
					project	PROPOSED SOUTH
					50A CHARLOTTE STREET, LONDON W1	
					drawn by	job
					DO'N	3700
					date	dwg
					Jan 2006	PL A(05) 040 00
					scale	revision
					1:100 @ A1	
					1:200 @ A3	
					cadref:	
					.dgn	
					TATE & HINDLE DESIGN LIMITED 1 Lindsey Street Smithfield London EC1A 9HP T 020 7332 4850 F 020 7332 4888 E mail@tatehindle.co.uk W www.tatehindle.co.uk	

PLANNING



HINDLE

TATE

DO NOT SCALE THIS DRAWING

CONTRACTORS ARE TO CHECK ALL DIMENSIONS PRIOR TO COMMENCEMENT ON SITE AND NOTIFY THE ARCHITECT OF ANY ERRORS, OMISSIONS, OR DISCREPANCIES.

TATE & HINDLE DESIGN LIMITED RETAIN COPYRIGHT OF THIS DRAWING. IT MAY NOT BE COPIED, ALTERED OR REPRODUCED IN ANY WAY WITHOUT THEIR WRITTEN AUTHORITY.

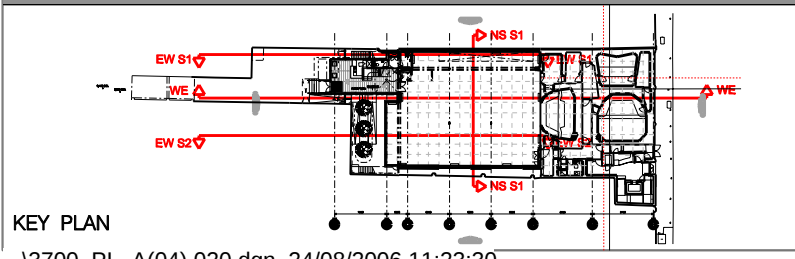
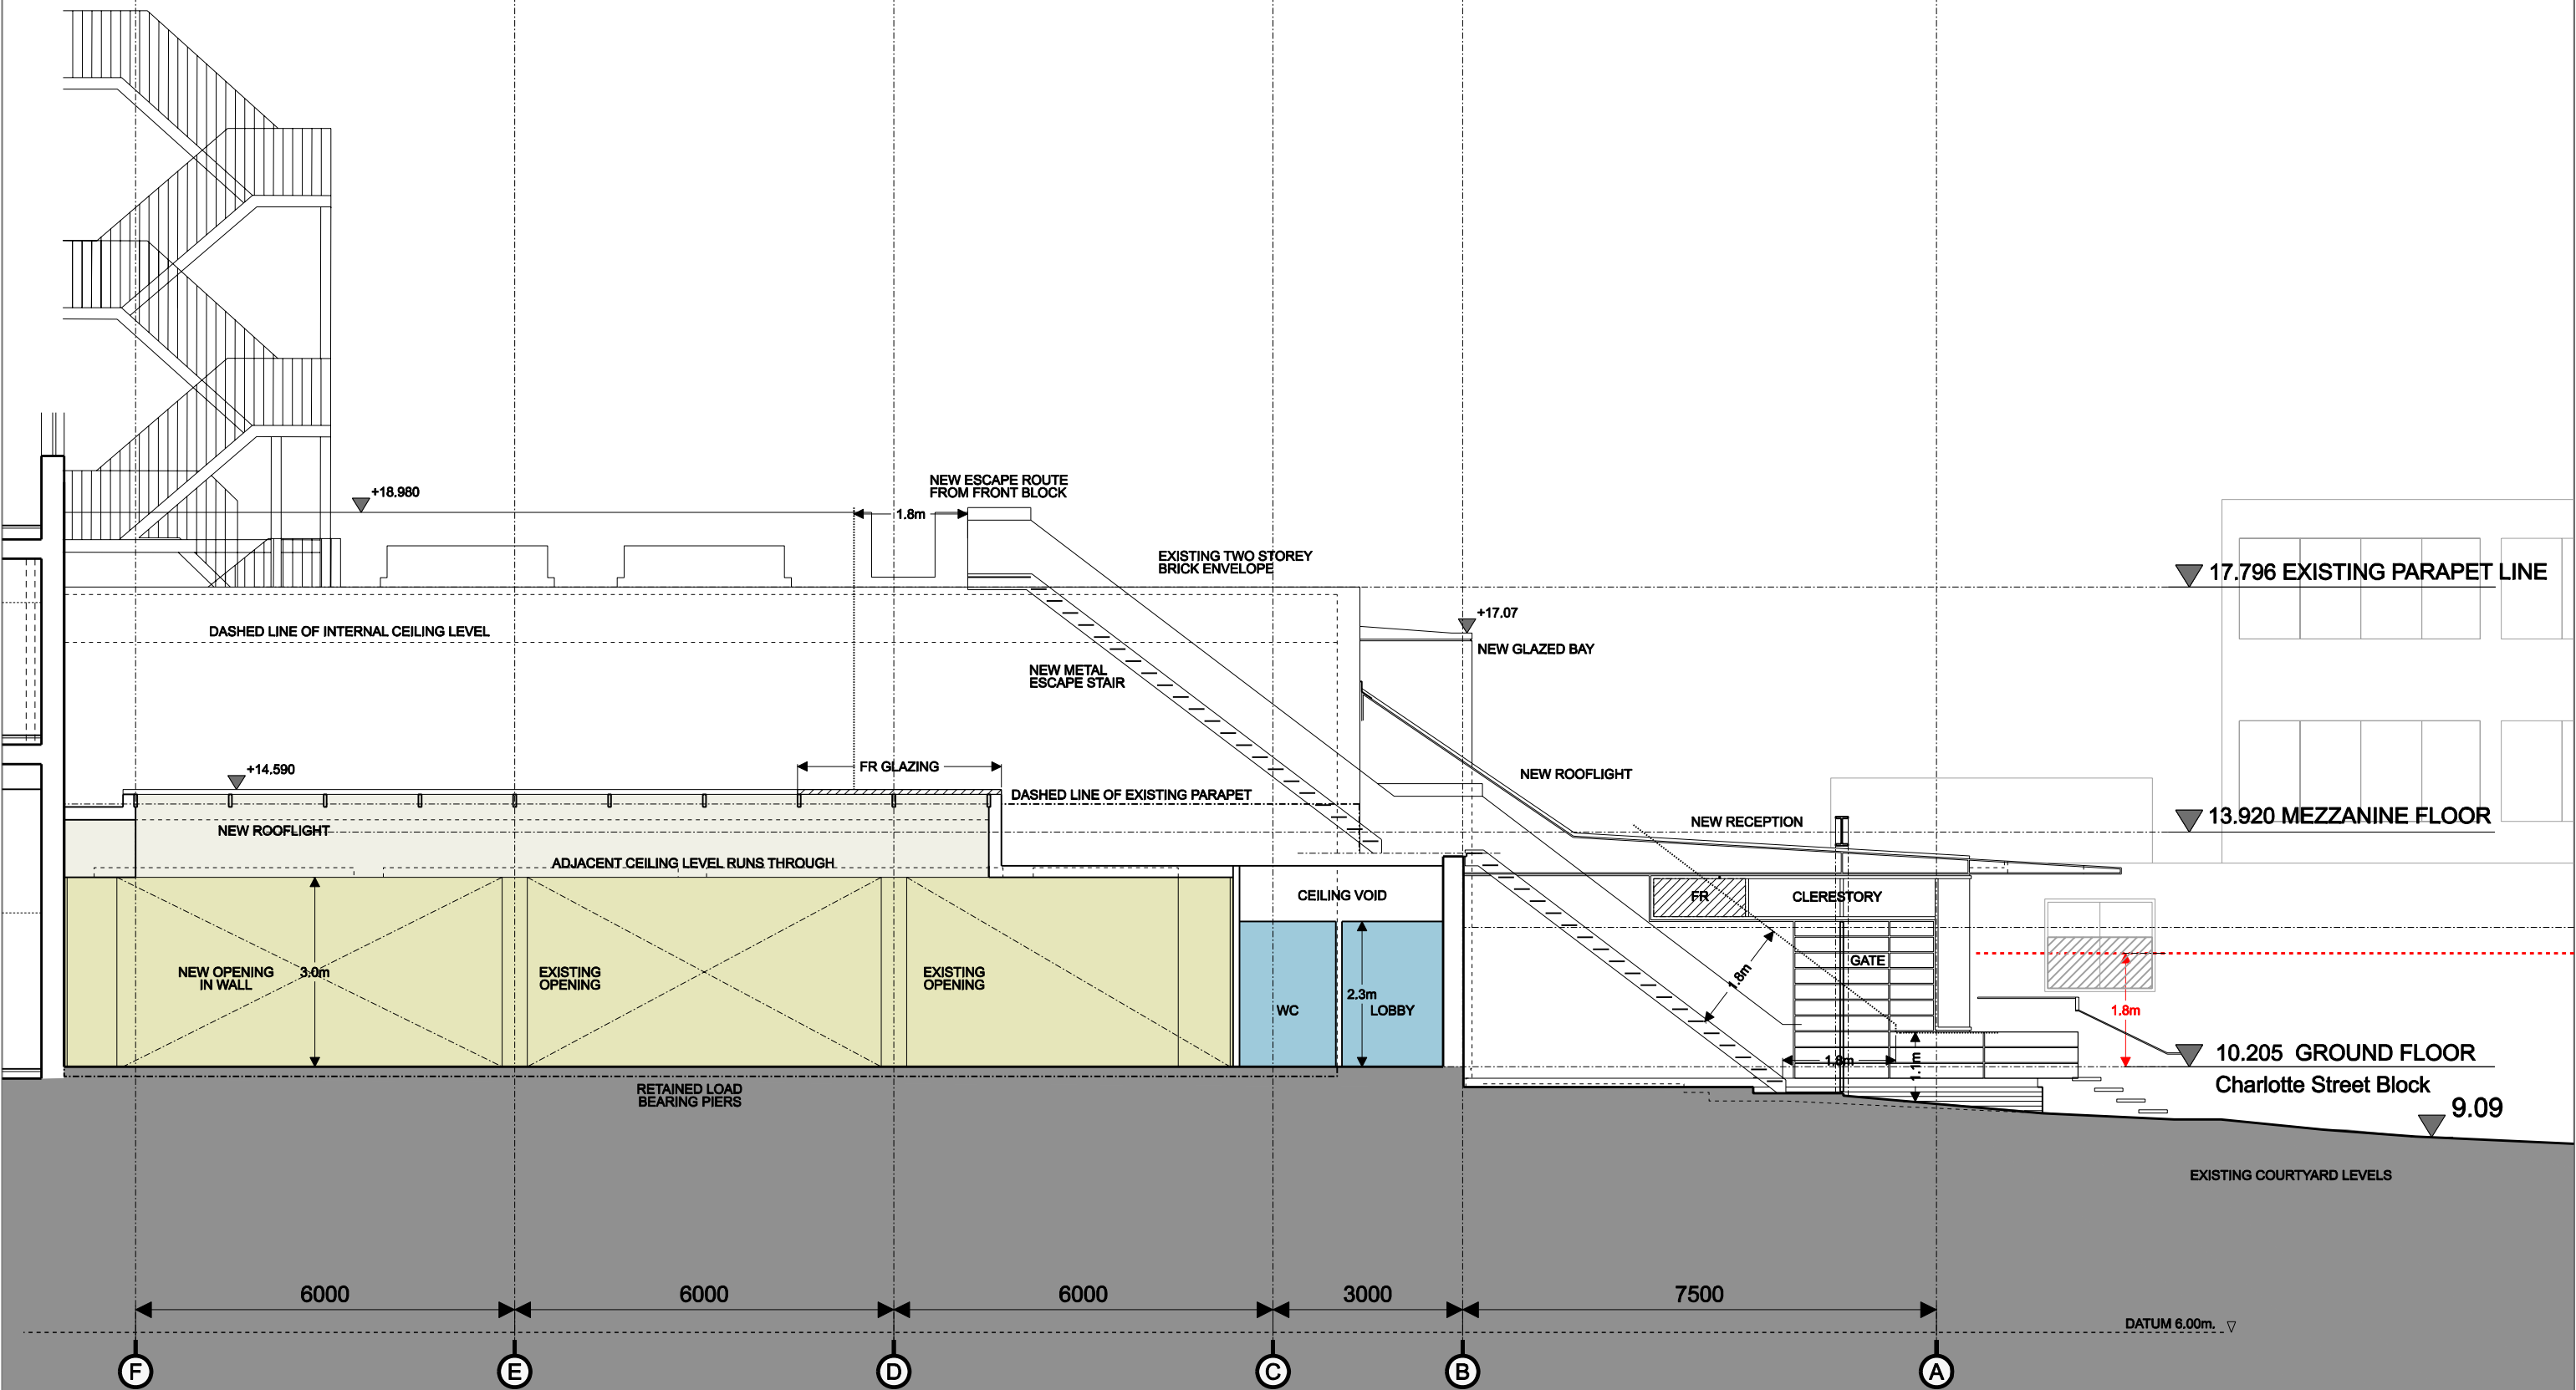


rev	description	date	int'l	ch'kd	client	drawing
					MORLEY POOLED PENSIONS LTD	CHARLOTTE STREET BLOCK
					project	EAST - WEST SECTION 1
					50A CHARLOTTE STREET, LONDON W1	
					drawn by	job
					DO'N	3700
					date	dwg
					June 2006	PL A(04) 020 00
					scale	revision
					1:50 @ A1	
					1:100 @ A3	
					.dgn	
					cadref:	
					TATE & HINDLE DESIGN LIMITED 1 Lindsey Street Smithfield London EC1A 9HP T 020 7332 4850 F 020 7332 4888 E mail@tatehindle.co.uk W www.tatehindle.co.uk	

DO NOT SCALE THIS DRAWING

CONTRACTORS ARE TO CHECK ALL DIMENSIONS PRIOR TO COMMENCEMENT ON SITE AND NOTIFY THE ARCHITECT OF ANY ERRORS, OMISSIONS, OR DISCREPANCIES.

TATE & HINDLE DESIGN LIMITED RETAIN COPYRIGHT OF THIS DRAWING. IT MAY NOT BE COPIED, ALTERED OR REPRODUCED IN ANY WAY WITHOUT THEIR WRITTEN AUTHORITY.

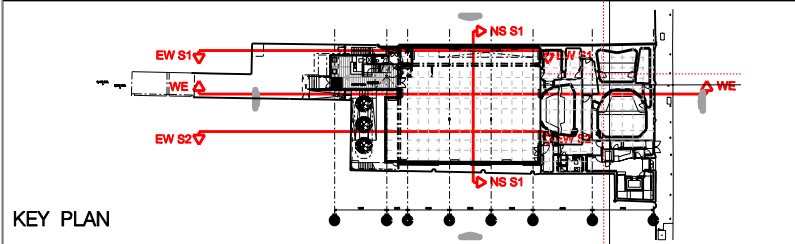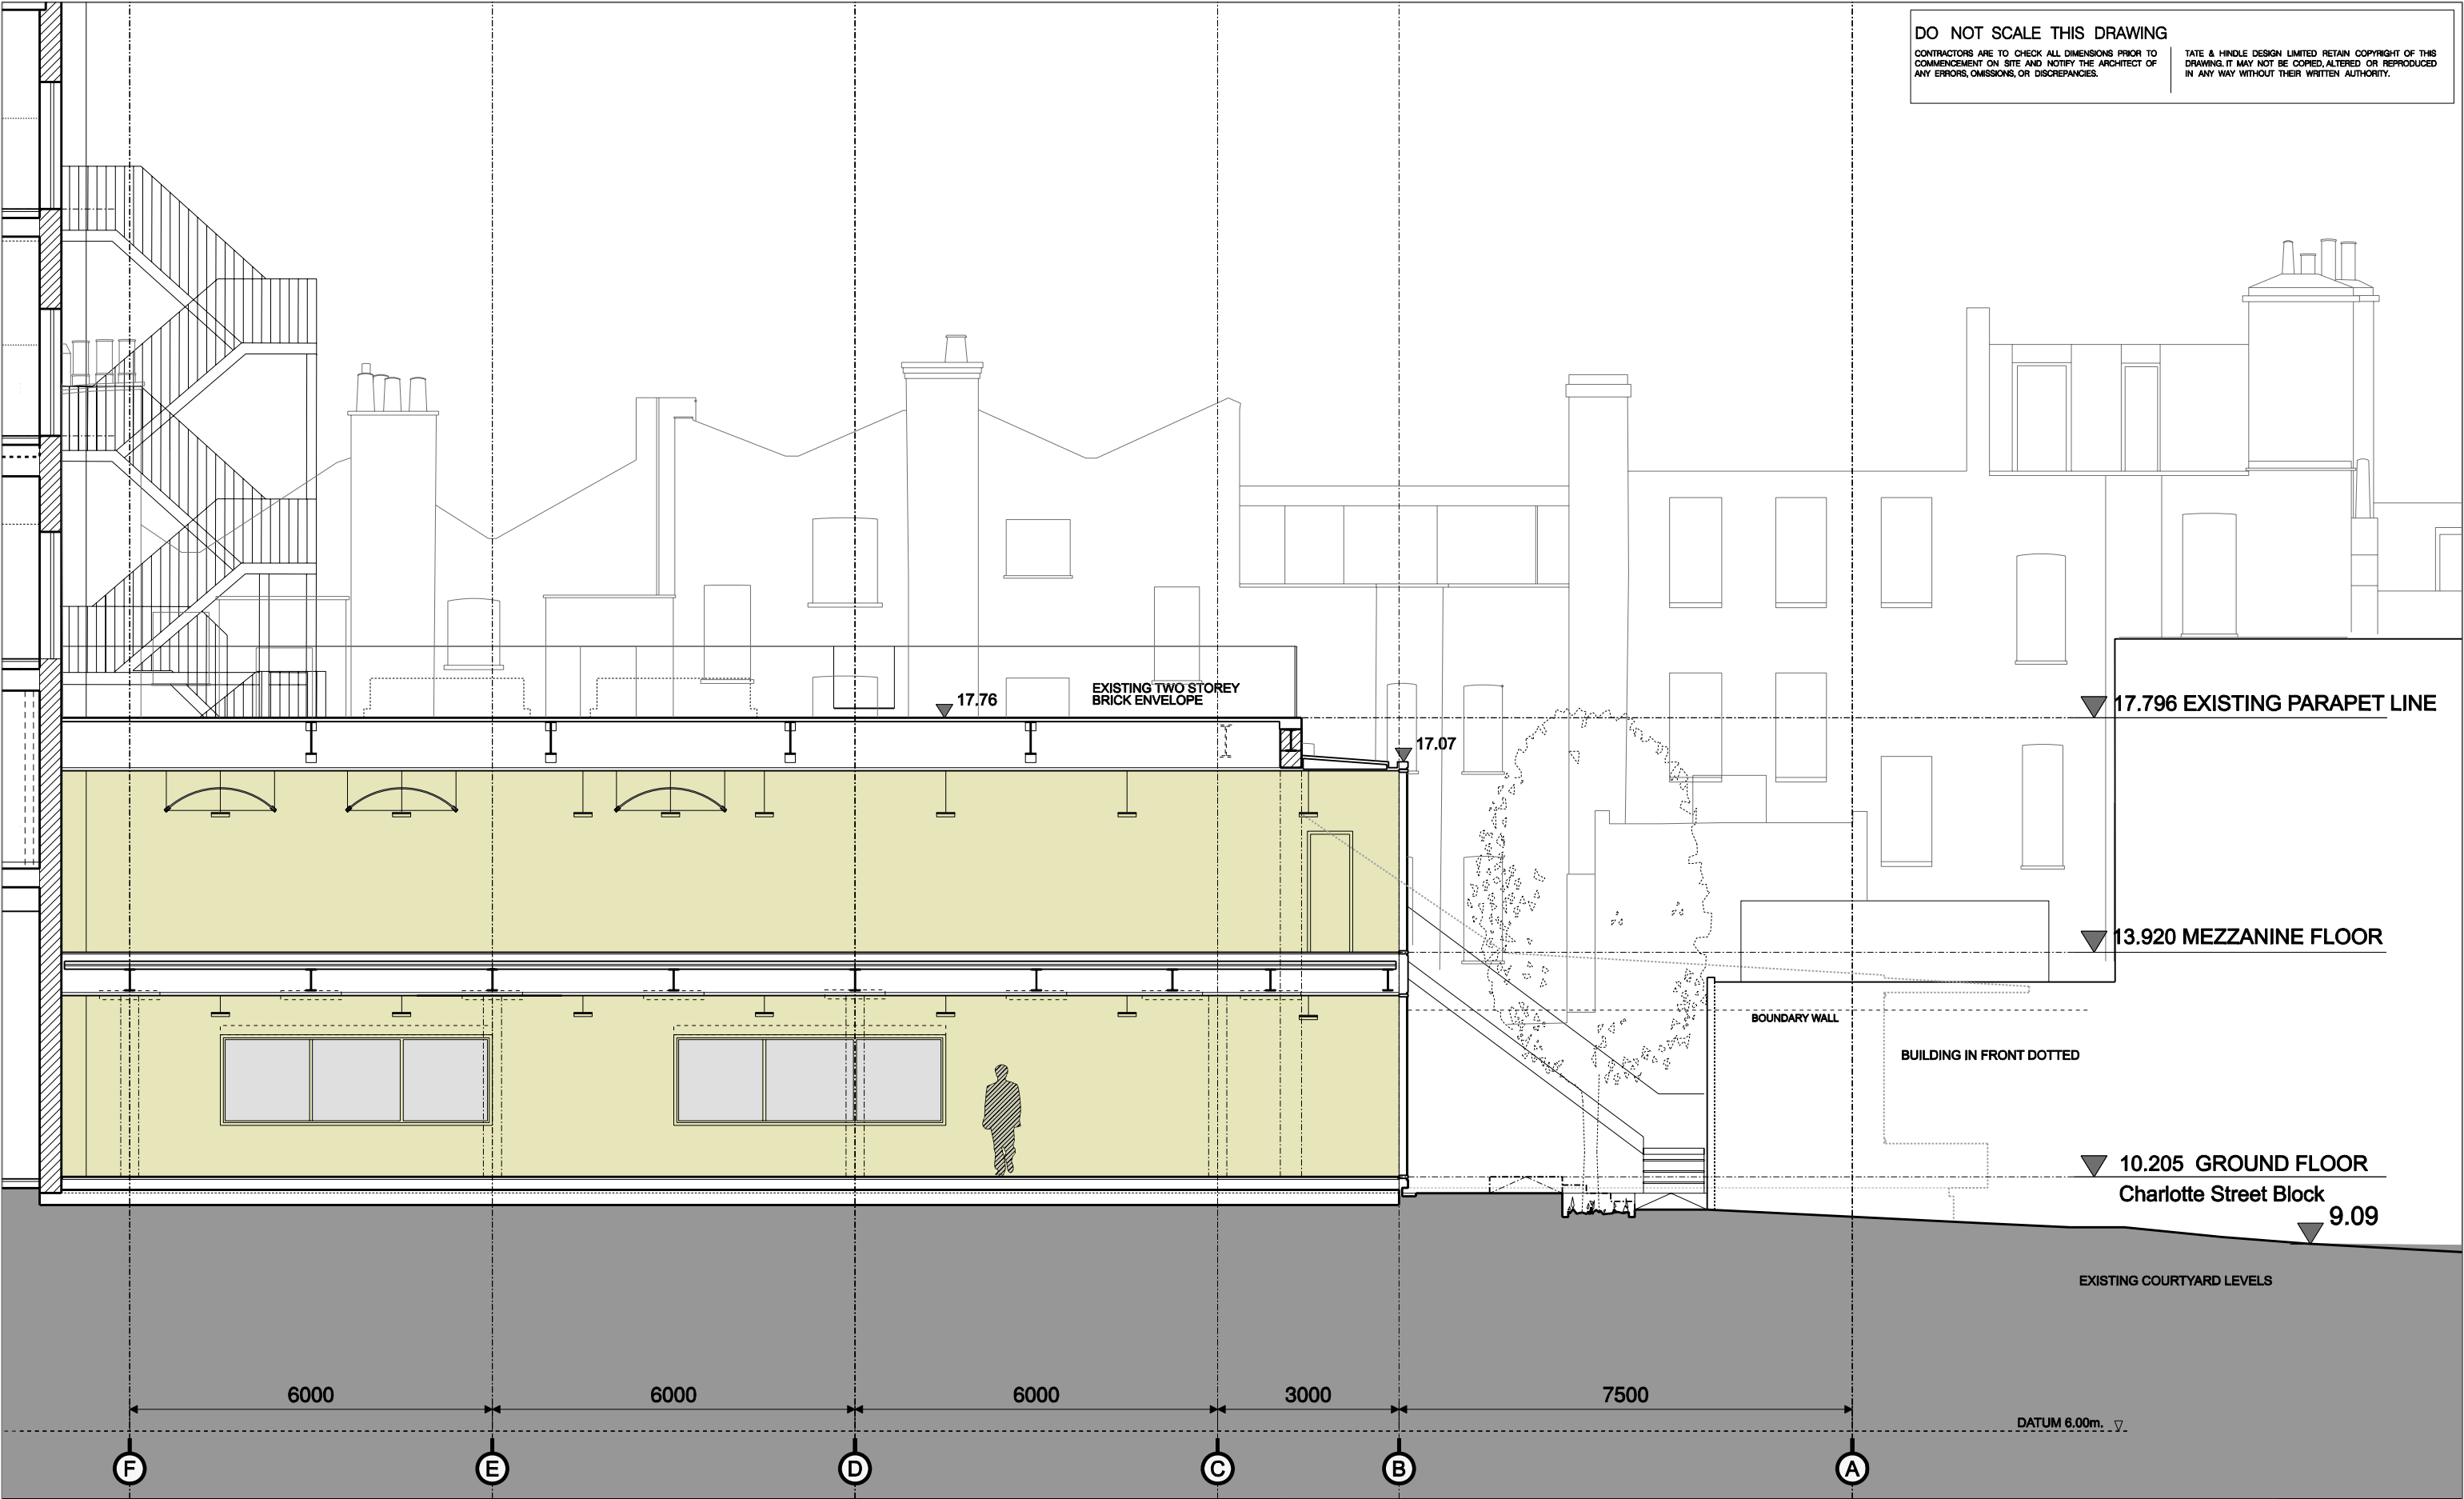



rev	description	date	int'l	ch'kd	client	drawing
					MORLEY POOLED PENSIONS LTD	CHARLOTTE STREET BLOCK
					project	SECTION EAST WEST
					50A CHARLOTTE STREET, LONDON W1	SECTION 2
					drawn by	job
					DO'N	3700
					date	dwg
					June 2006	PL A(04) 021 00
					scale	revision
					1:50 @ A1	
					1:100 @ A3	
					cadref:	
					.dgn	
					TATE & HINDLE DESIGN LIMITED 1 Lindsey Street Smithfield London EC1A 9HP T 020 7332 4850 F 020 7332 4888 E mail@tatehindle.co.uk W www.tatehindle.co.uk	

HINDLE

DO NOT SCALE THIS DRAWING

CONTRACTORS ARE TO CHECK ALL DIMENSIONS PRIOR TO COMMENCEMENT ON SITE AND NOTIFY THE ARCHITECT OF ANY ERRORS, OMISSIONS, OR DISCREPANCIES.

TATE & HINDLE DESIGN LIMITED RETAIN COPYRIGHT OF THIS DRAWING. IT MAY NOT BE COPIED, ALTERED OR REPRODUCED IN ANY WAY WITHOUT THEIR WRITTEN AUTHORITY.

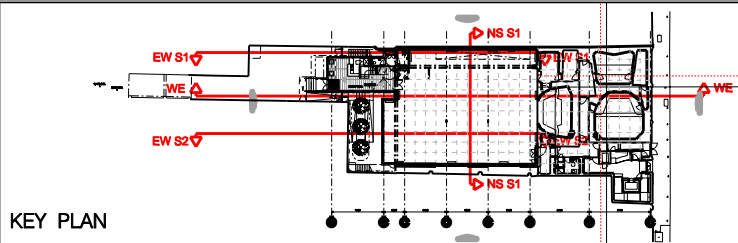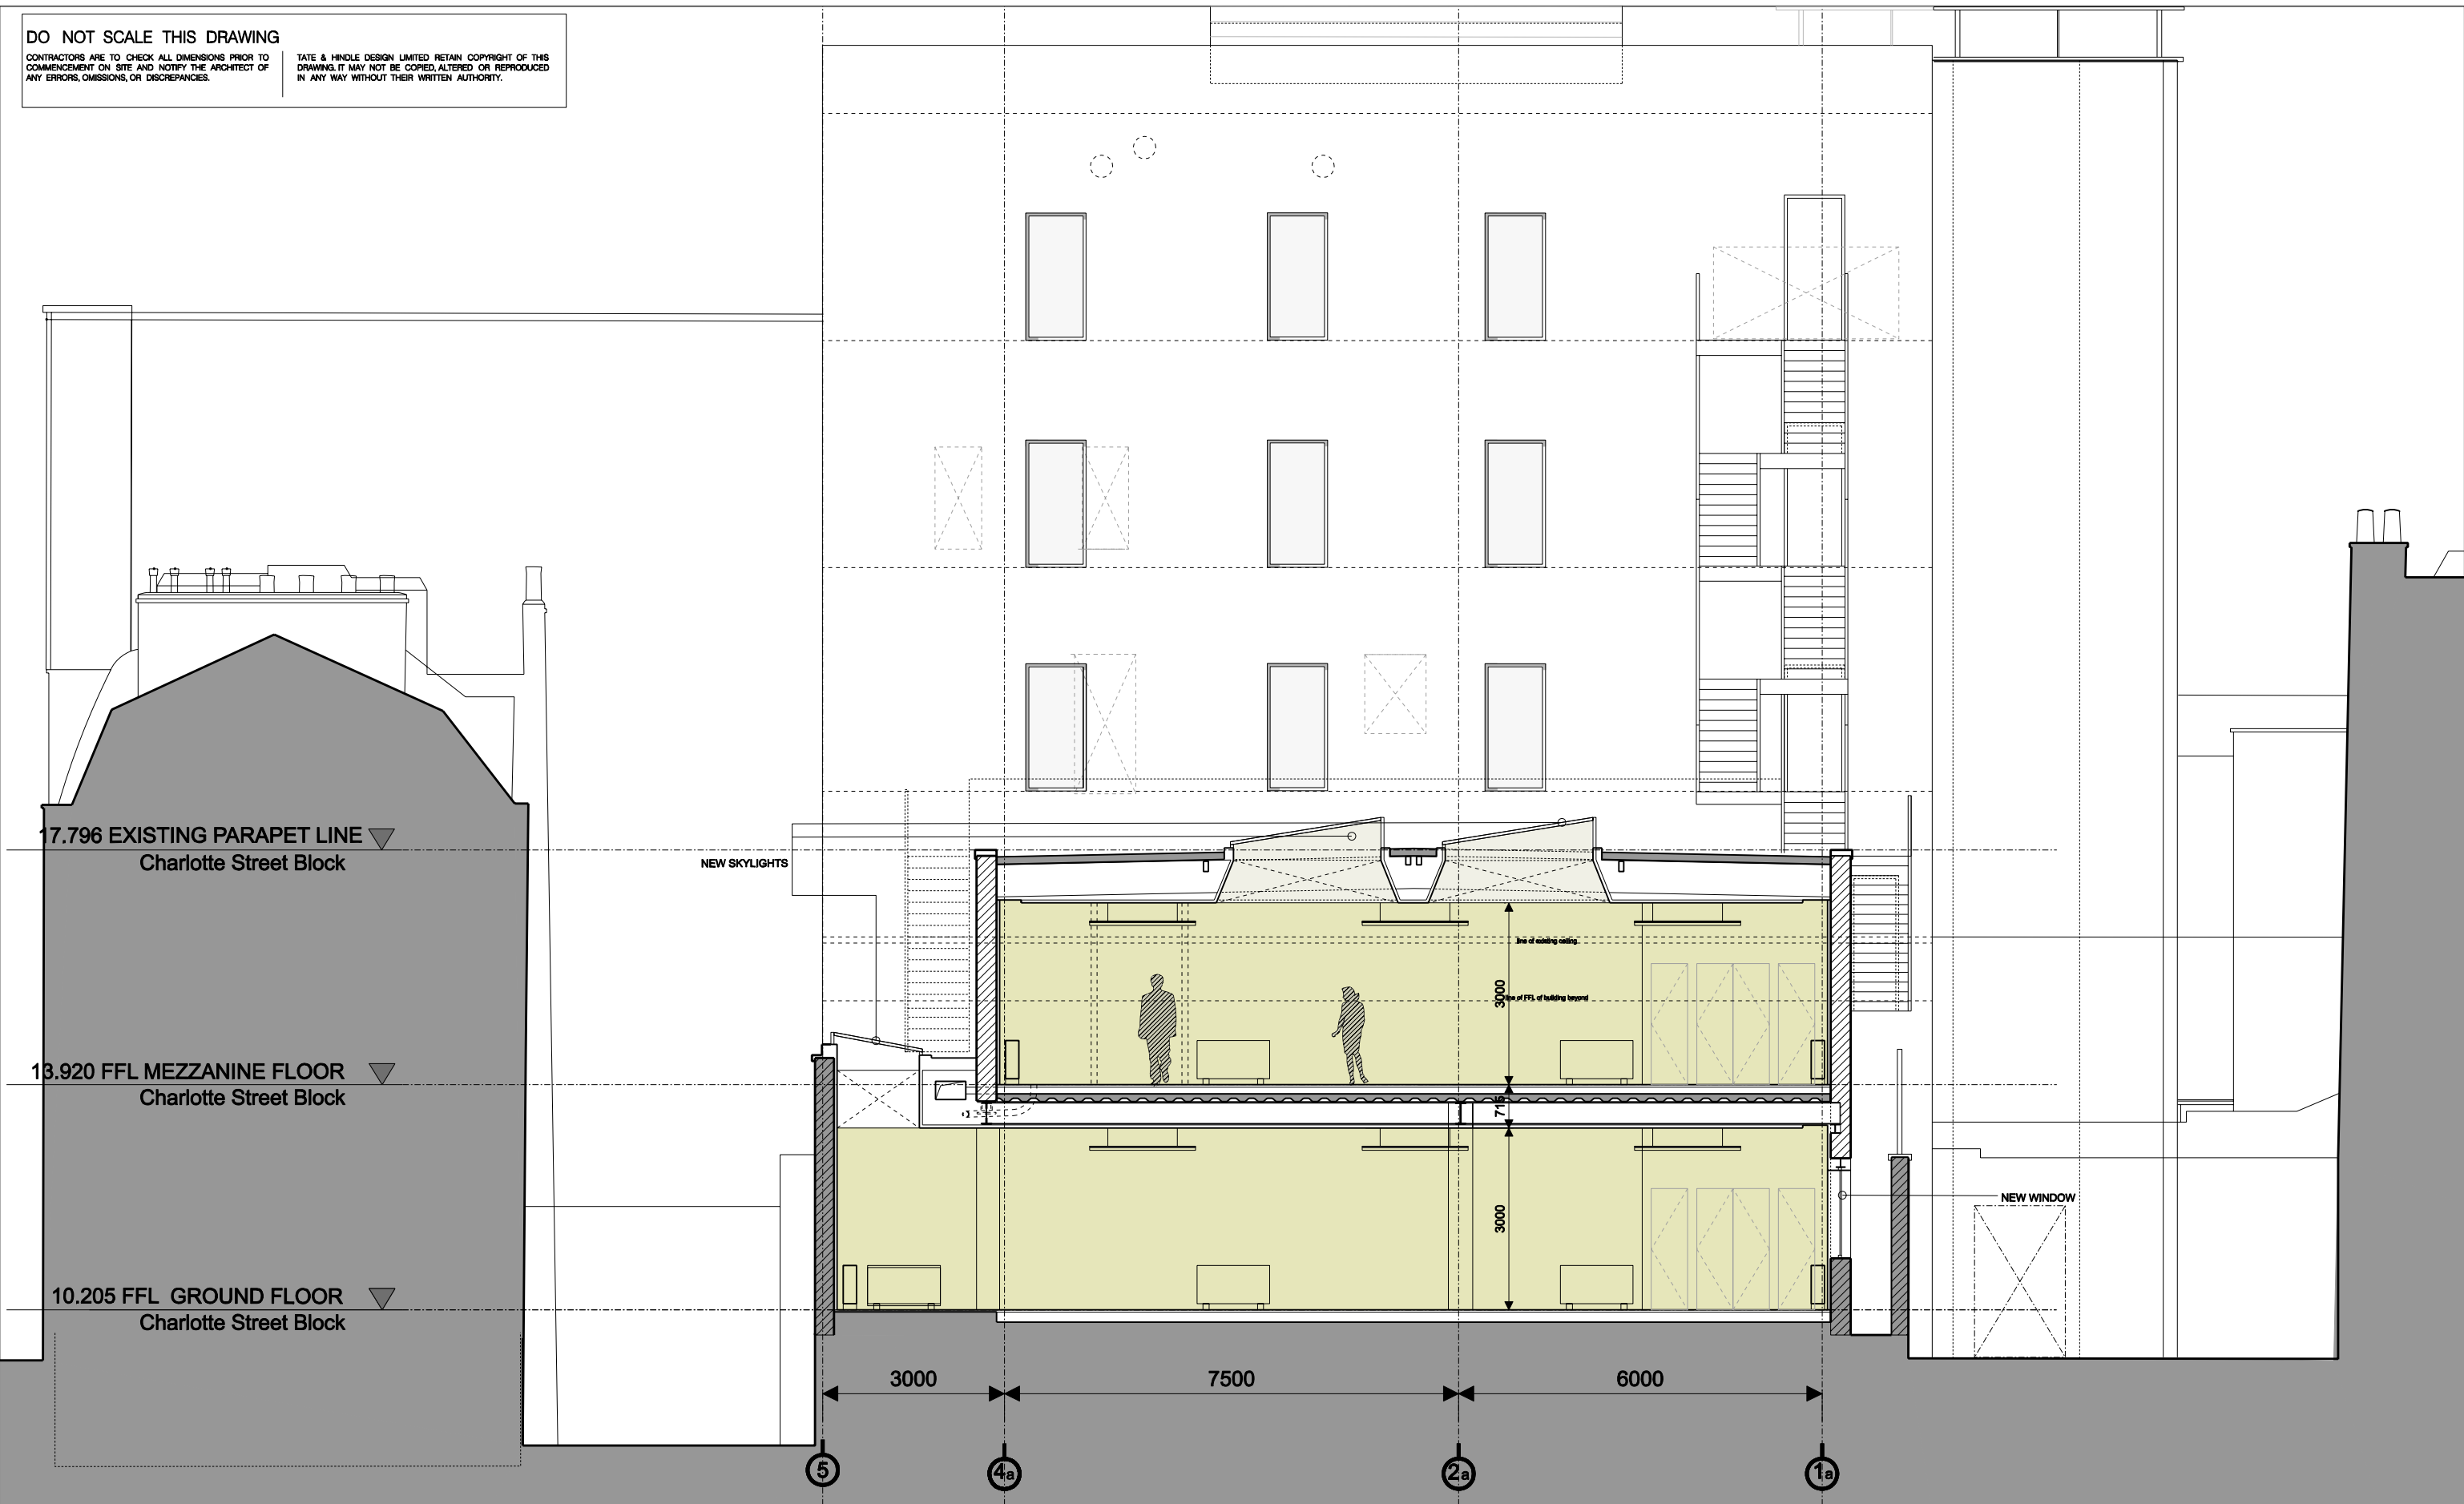

KEY PLAN

...\\3700_PL_A(04) 030.dgn 24/08/2006 11:24:57

rev	description	date	int	ch'kd	client	drawing	job	dwg	revision
					MORLEY POOLED PENSIONS LTD	CHARLOTTE STREET BLOCK			
					project	NORTH-SOUTH SECTION 1			
					50A CHARLOTTE STREET, LONDON W1				
					drawn by	date	scale	cadref:	job
					DO'N	June 2006	1:50 @ A1	.dgn	3700
							1:100 @ A3		PL A(04) 030 00
					TATE & HINDLE DESIGN LIMITED 1 Lindsey Street Smithfield London EC1A 9HP T 020 7332 4850 F 020 7332 4888 E mail@tatehindle.co.uk W www.tatehindle.co.uk				



PLANNING

HINDLE
T A T E

DO NOT SCALE THIS DRAWING

CONTRACTORS ARE TO CHECK ALL DIMENSIONS PRIOR TO COMMENCEMENT ON SITE AND NOTIFY THE ARCHITECT OF ANY ERRORS, OMISSIONS, OR DISCREPANCIES.

TATE & HINDLE DESIGN LIMITED RETAIN COPYRIGHT OF THIS DRAWING. IT MAY NOT BE COPIED, ALTERED OR REPRODUCED IN ANY WAY WITHOUT THEIR WRITTEN AUTHORITY.

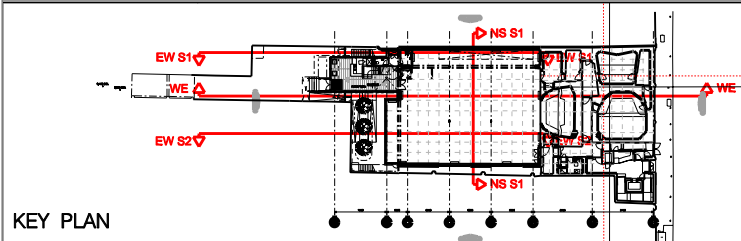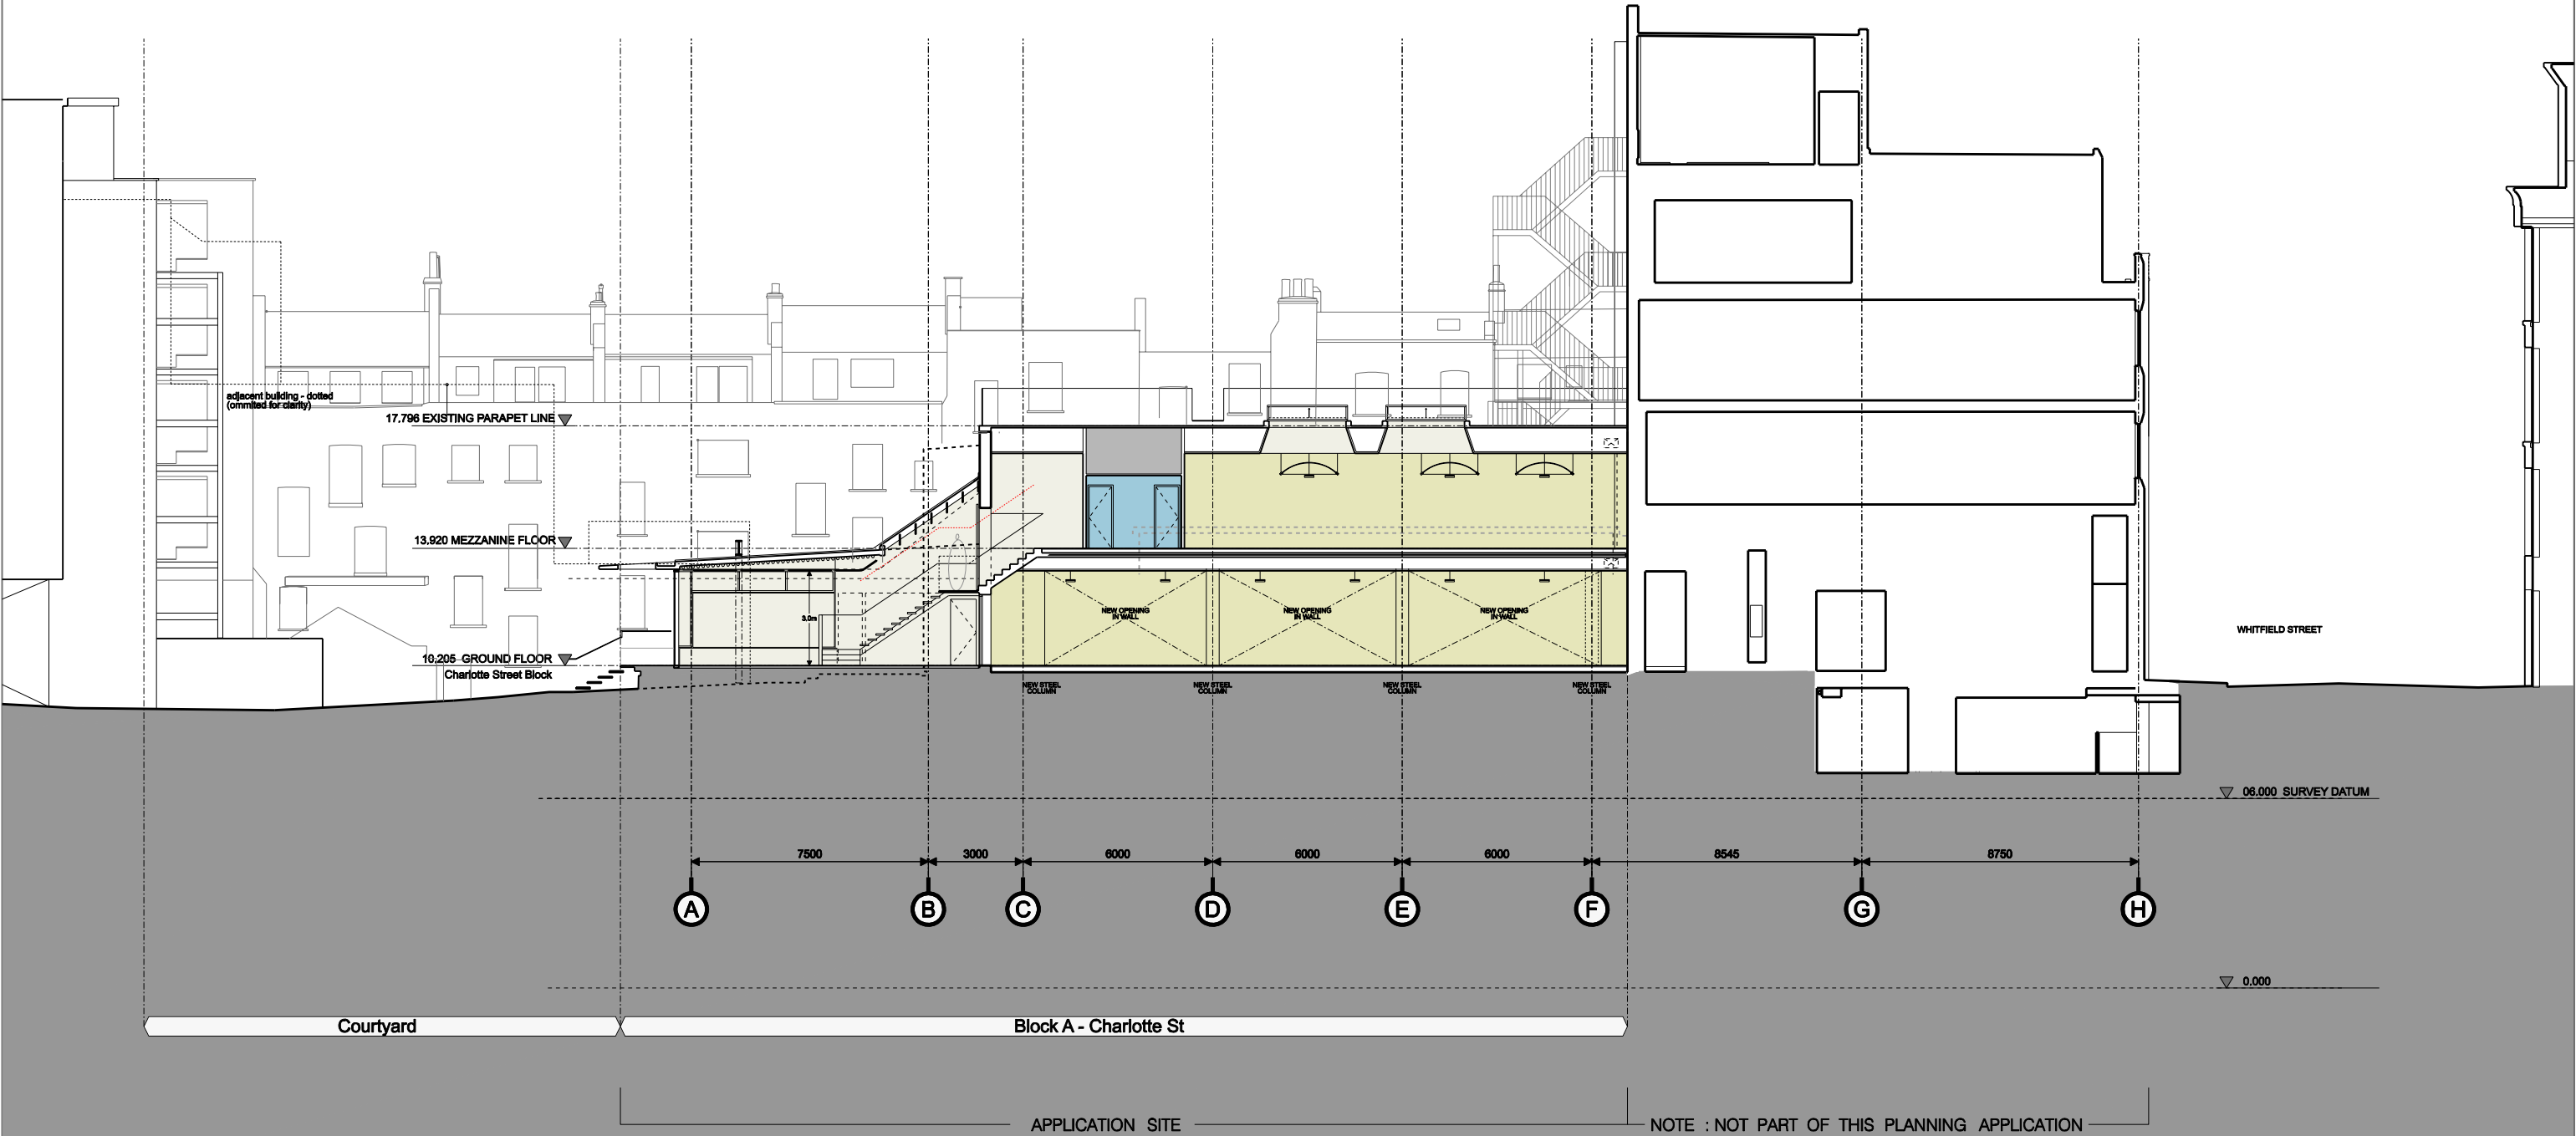

rev	description	date	int	ch'kd	client	drawing
					MORLEY POOLED PENSIONS LTD	WEST EAST SECTION
					project	
					50A CHARLOTTE STREET, LONDON W1	
					drawn by	date
					DO'N	June 2006
					scale	1:100 @ A1
					1:200 @ A3	.dgn
					cadref:	job
						3700
					dwg	revision
					PL A(04) 040	00
					TATE & HINDLE DESIGN LIMITED 1 Lindsey Street Smithfield London EC1A 9HP T 020 7332 4850 F 020 7332 4888 E mail@tatehindle.co.uk W www.tatehindle.co.uk	

HINDLE

T A T E

DO NOT SCALE THIS DRAWING

CONTRACTORS ARE TO CHECK ALL DIMENSIONS PRIOR TO COMMENCEMENT ON SITE AND NOTIFY THE ARCHITECT OF ANY ERRORS, OMISSIONS, OR DISCREPANCIES.

TATE & HINDLE DESIGN LIMITED RETAIN COPYRIGHT OF THIS DRAWING. IT MAY NOT BE COPIED, ALTERED OR REPRODUCED IN ANY WAY WITHOUT THEIR WRITTEN AUTHORITY.



PROPOSED



EXISTING



ROOF LEVEL VIEW



LOW LEVEL VIEW



HIGH LEVEL VIEW



CHARLOTTE STREET VIEW

	rev	description	date	Int'l	ch'kd	client	drawing	T A T E	HINDLE					
						MORLEY POOLED PENSIONS LTD	COURTYARD ENTRANCE VIEWS							
						project								
					50A CHARLOTTE STREET, LONDON W1									
						drawn by	date	scale	cadref:	job	dwg	revision		
		PLANNING				DO'N	July 2006	N/A	@ A1	.dgn	3700	PL A(05) 100	00	
	TATE & HINDLE DESIGN LIMITED 1 Lindsey Street Smithfield London EC1A 9HP T 020 7332 4850 F 020 7332 4888 E mail@tatehindle.co.uk W www.tatehindle.co.uk													