




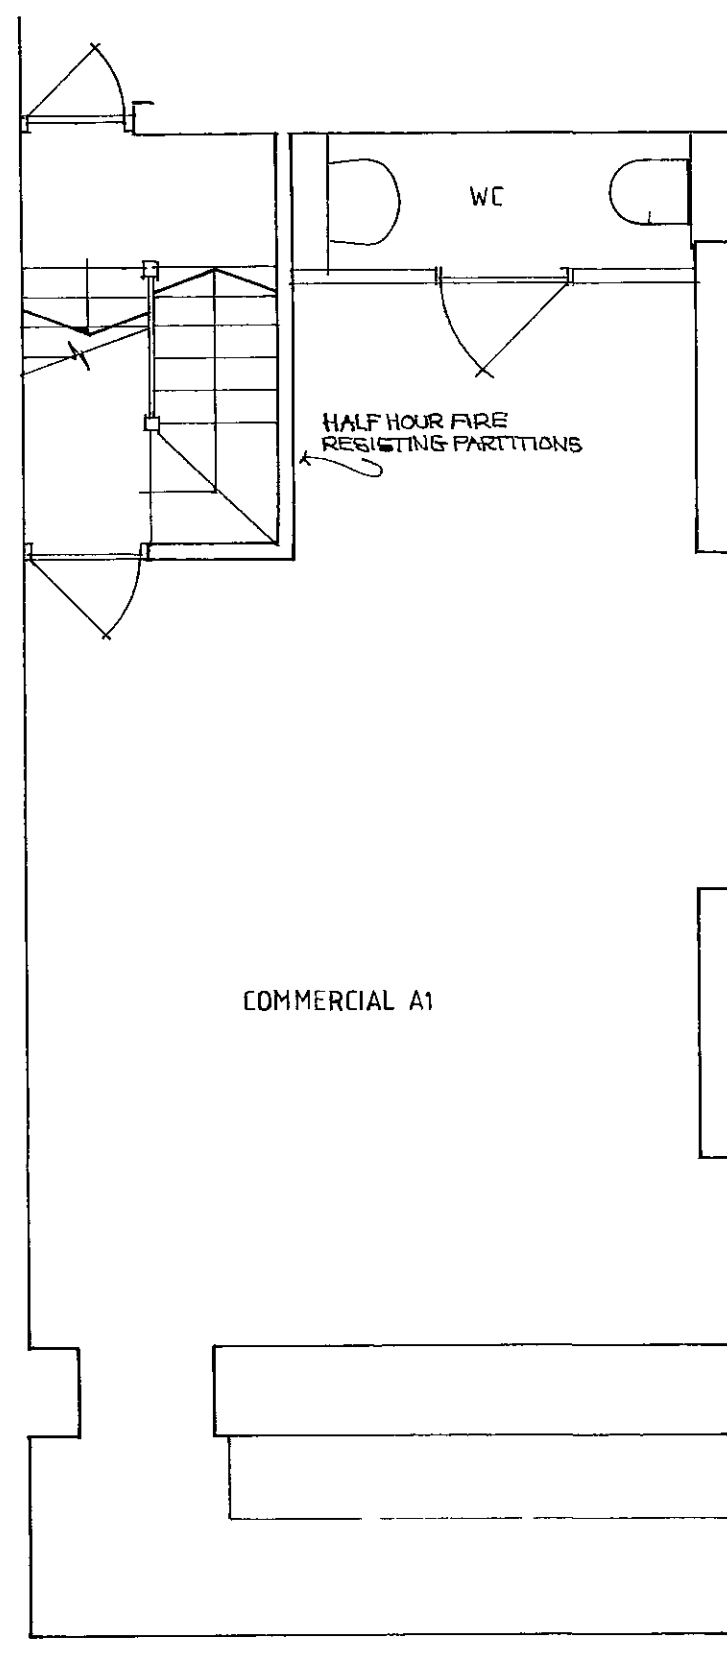


BASEMENT FLOOR PLAN

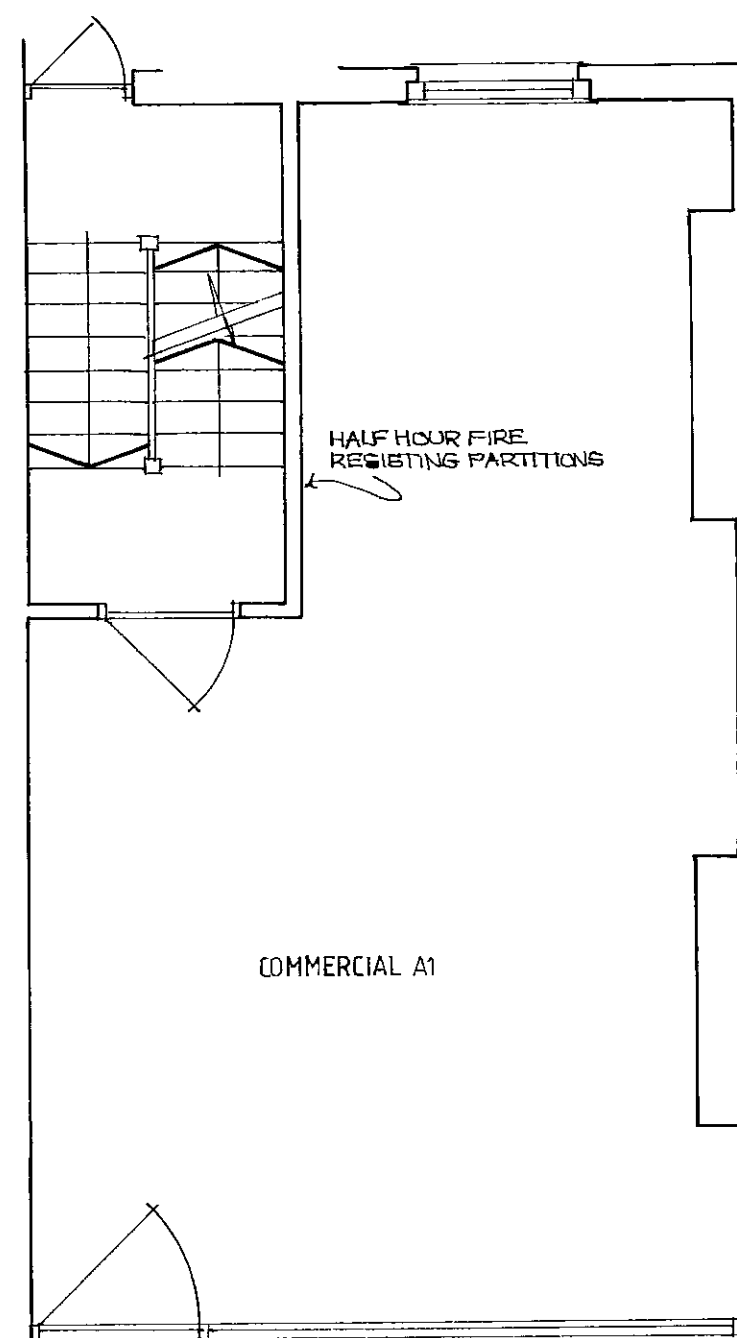


GROUND FLOOR PLAN

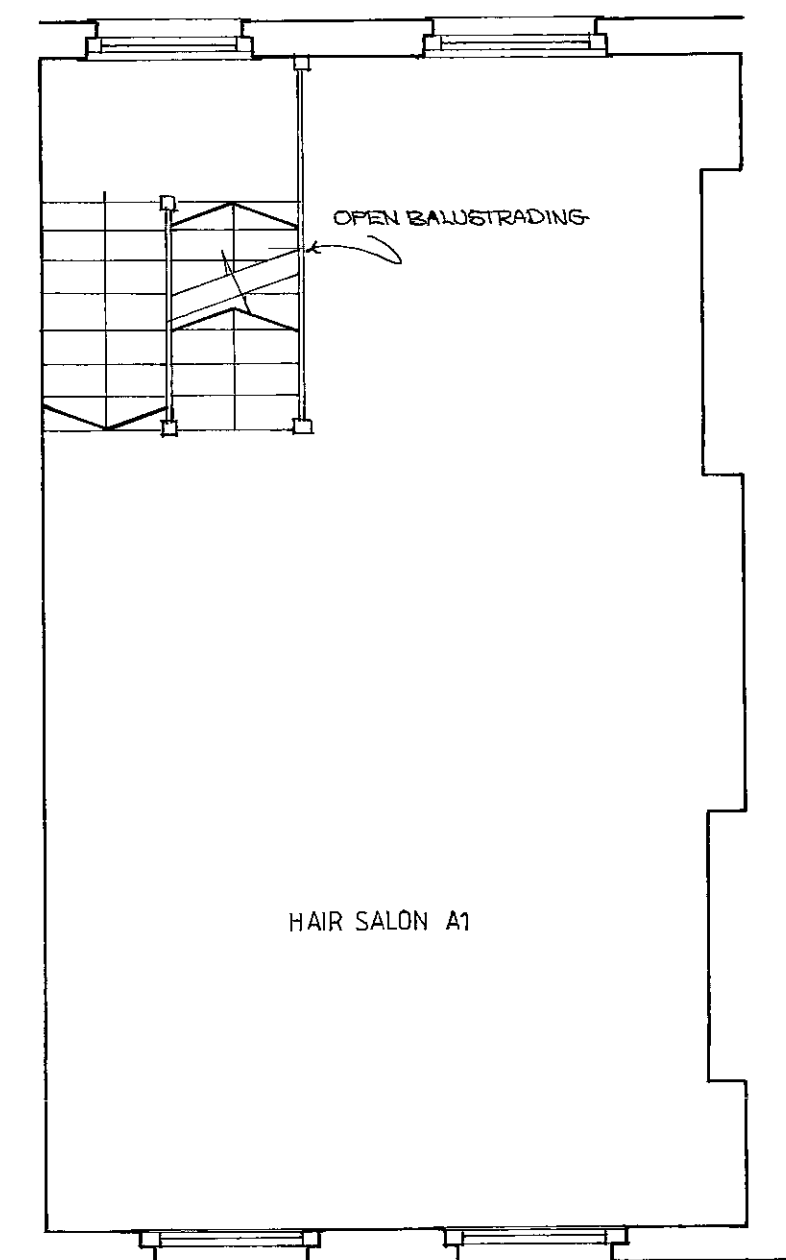


FIRST FLOOR PLAN

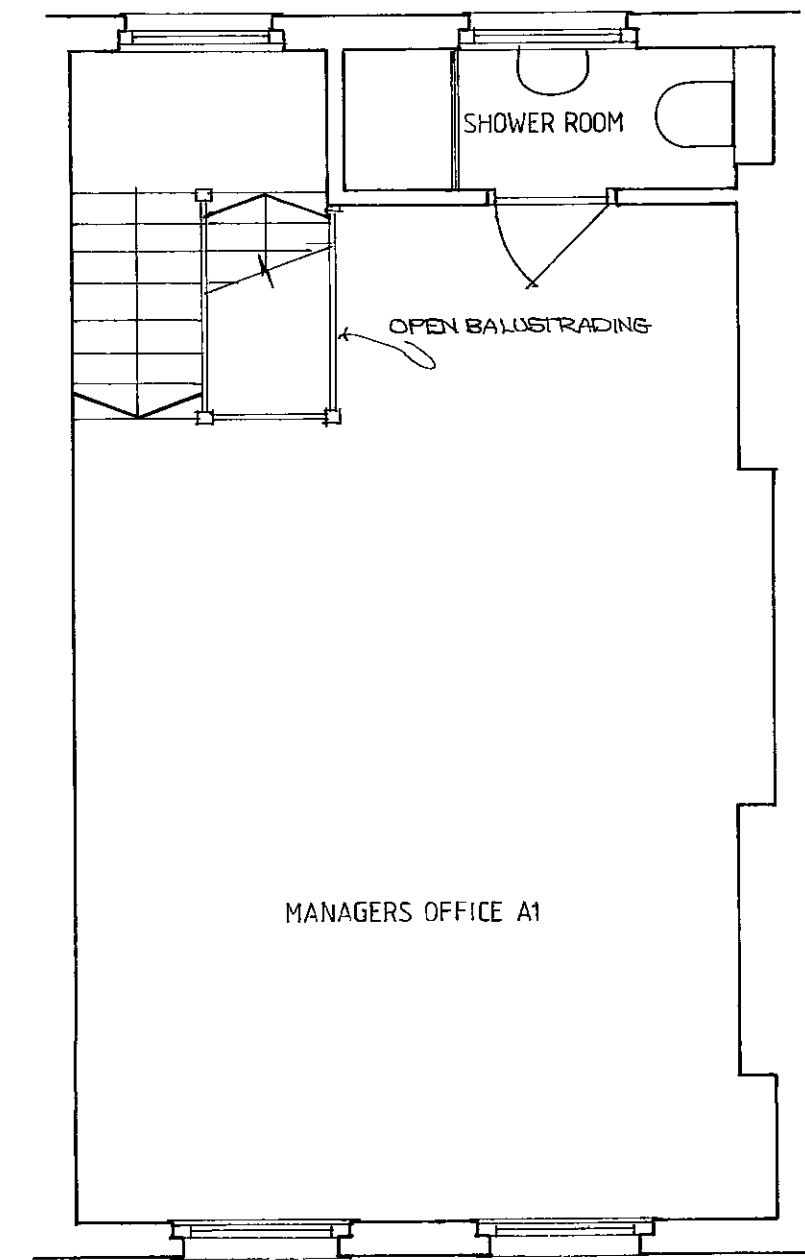

SECOND FLOOR PLAN

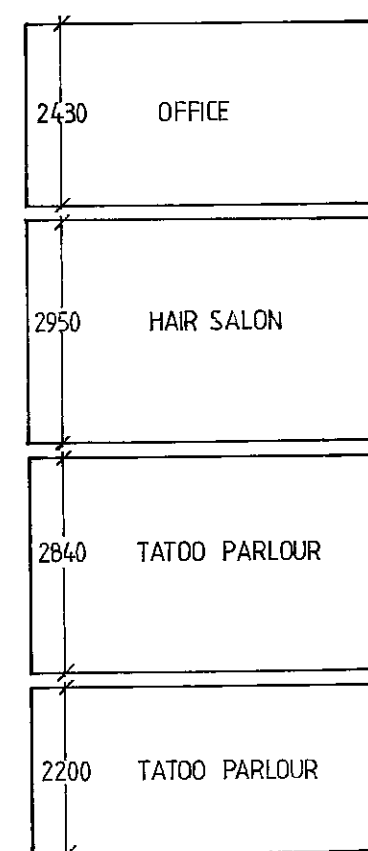

SECTION 1100

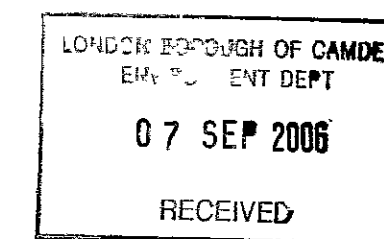

REVISIONS
 A - WC TO BASEMENT ADDED 29.8.06
 WC TO GROUND FLOOR OMITTED 6.9.06
 B - AREAS REDESIGNATED

This drawing is copyright and should not be used without permission. All dimensions to be verified on site before commencing work. No dimensions are to be scaled.


CLIENT **MRT ESDALE**
 JOB **271 Camden High Street
 London NW1 7BX**
 TITLE **Proposed Floor Plans**
 Scale **1:50**
 Drawing No. **2676 (L) 01**
 Revision **0** Date **21 August 2006**

J.C.C.H. LTD Architect and Designers
 Juliet Collin BA(Hons) Dip Arch RIBA Christophe Hobbs CSD F.RIBA


Kirby House
 Pury End
 Northants NN12 7NX

Telephone **01327 811453**
 Fax **01327 811320**


e-mail jcollman@amc.co.uk chrishob@kirbyhouse.co.uk

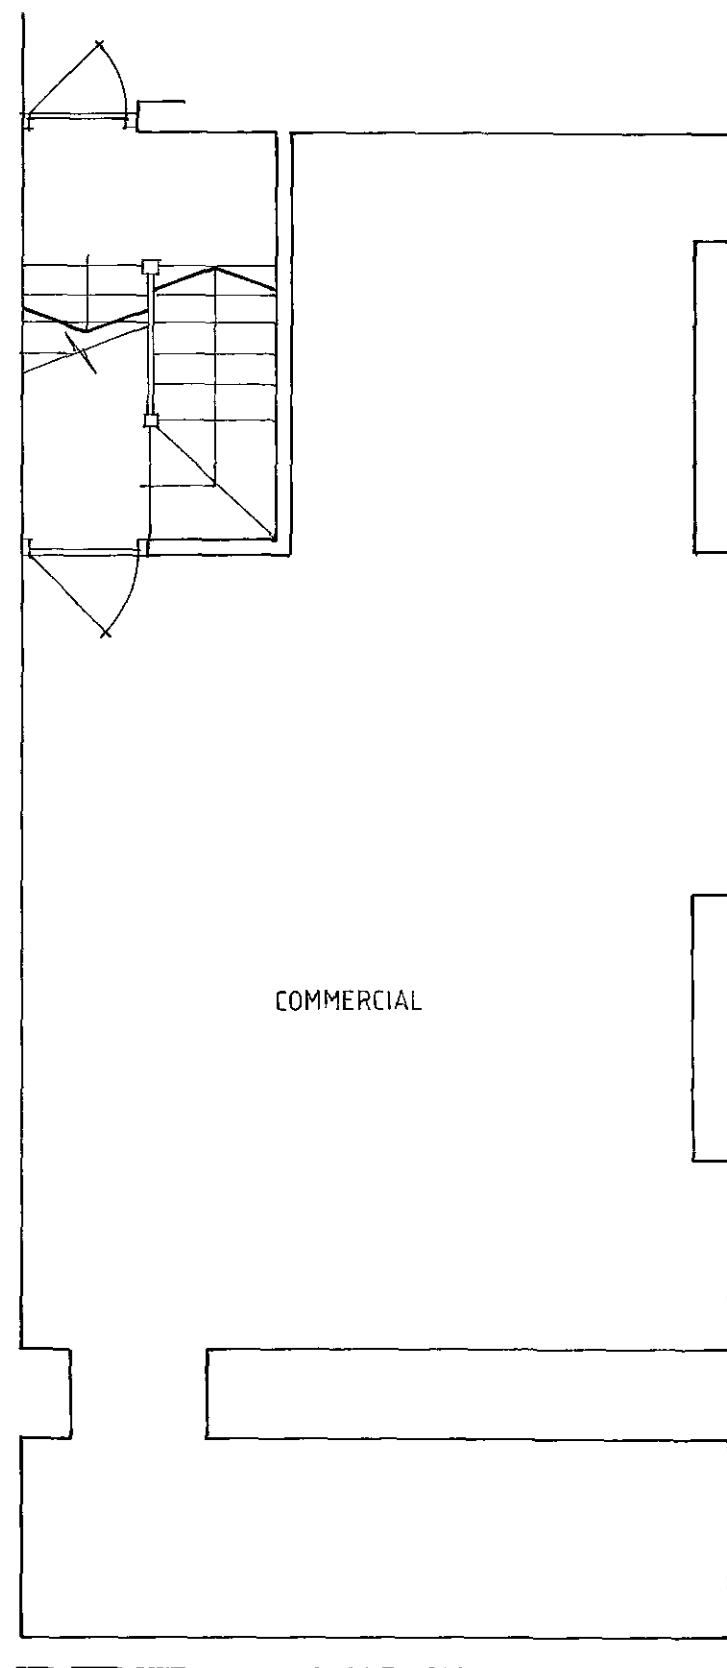


BASEMENT FLOOR PLAN

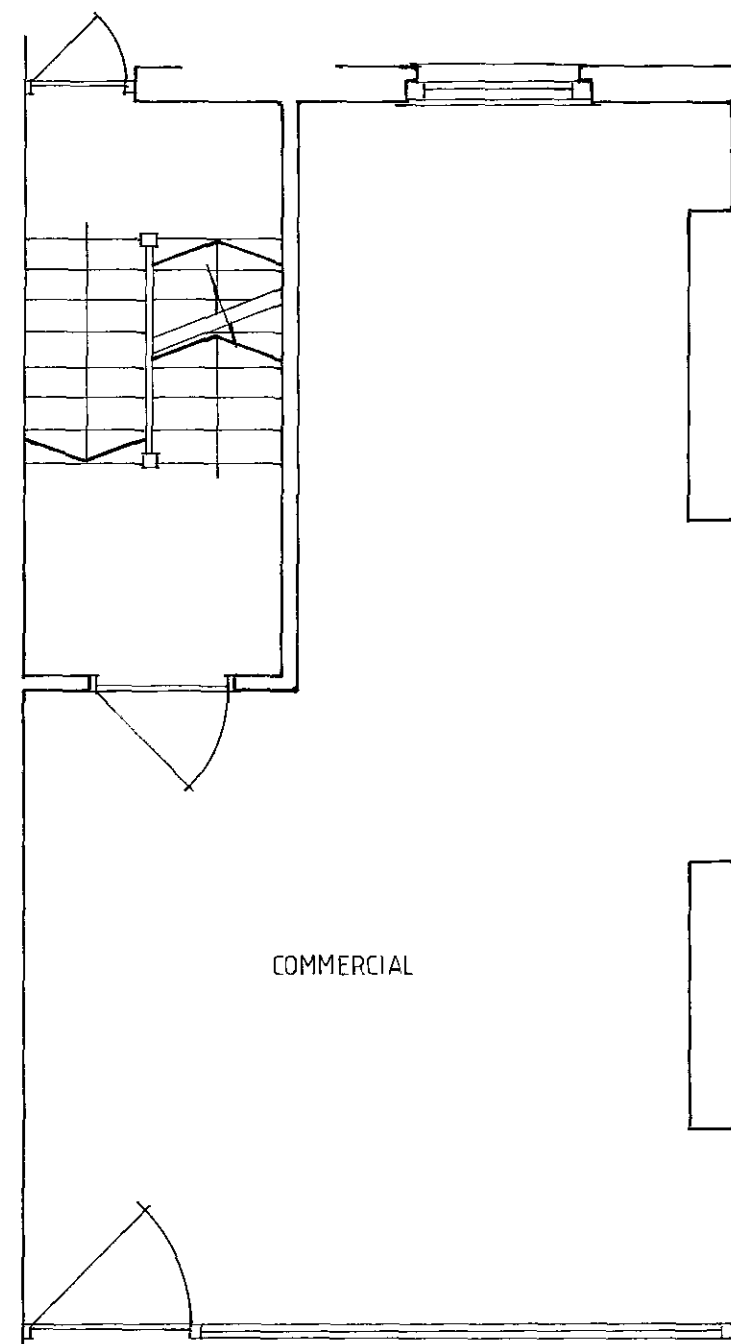


GROUND FLOOR PLAN

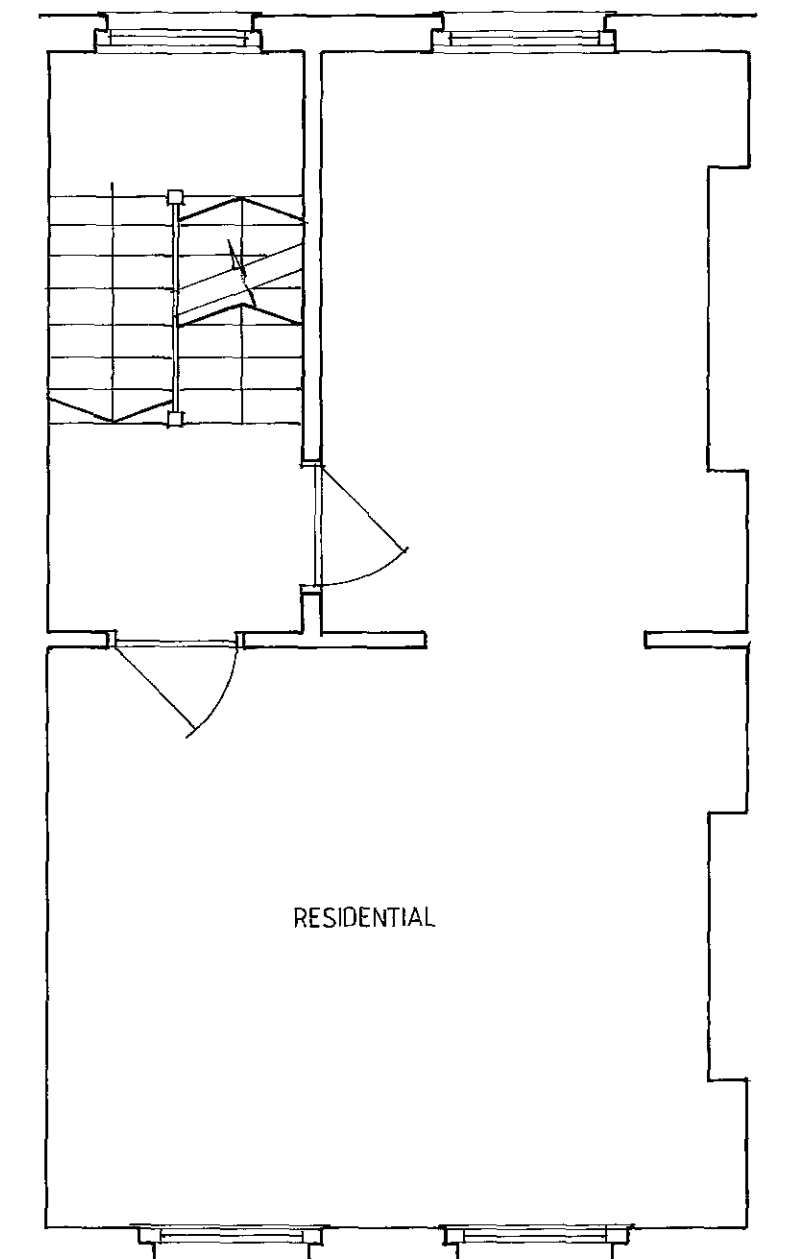

FIRST FLOOR PLAN

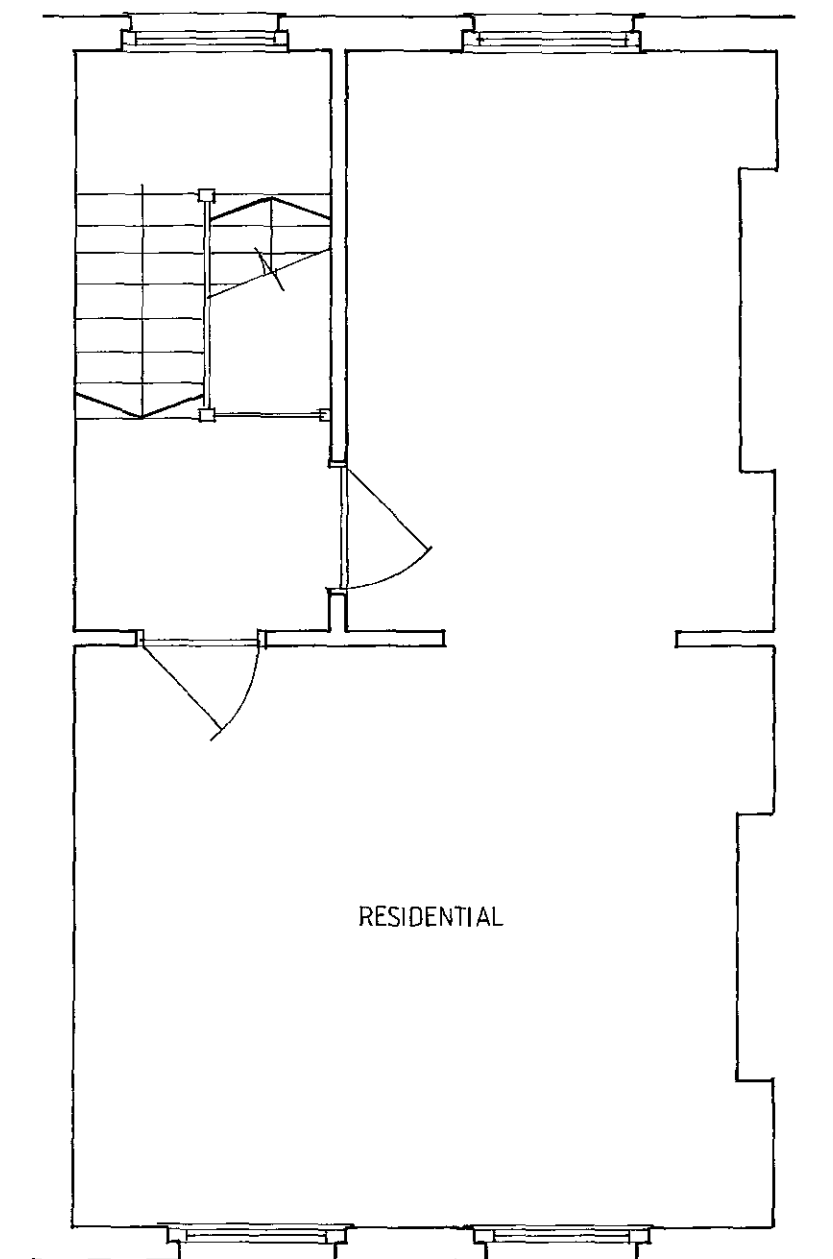

SECOND FLOOR PLAN

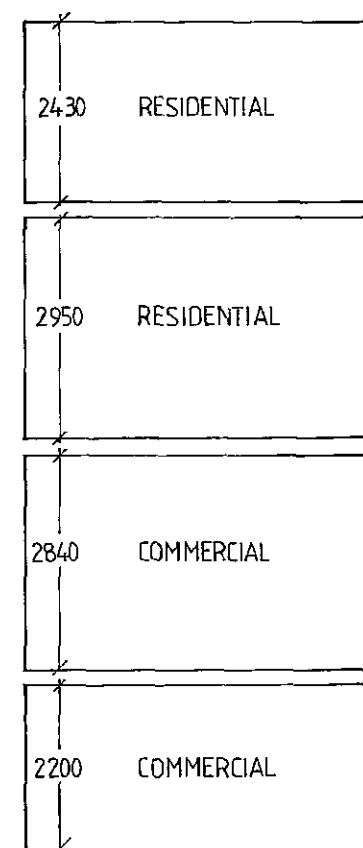

SECTION 1:100

This drawing is copyright and should not be used without permission. All dimensions to be verified on site. No dimensions are to be scaled.

CLIENT **MRT ESDALE**
 JOB **271 Camden High Street
 London NW1 7BX**
 TITLE **Existing Plans**
 Scale **1:50**
 Drawing No **2676 (SU) 01**
 Revision **Date 4 September 2006**

J.C.C.H. LTD Architect and Designers
Juliet Coleman BA(Hons) Dip Arch RIBA Christopher Hills CSD F.RIBA
 Kirby House
 Pury End
 Northants NN12 7NX
 Telephone 01327 811453
 Fax 01327 811320
 e mail jcoleman@amic.co.uk chris.hills@kirbyhouse.co.uk