




PLAN (part)

FRONT ELEVATION (part)

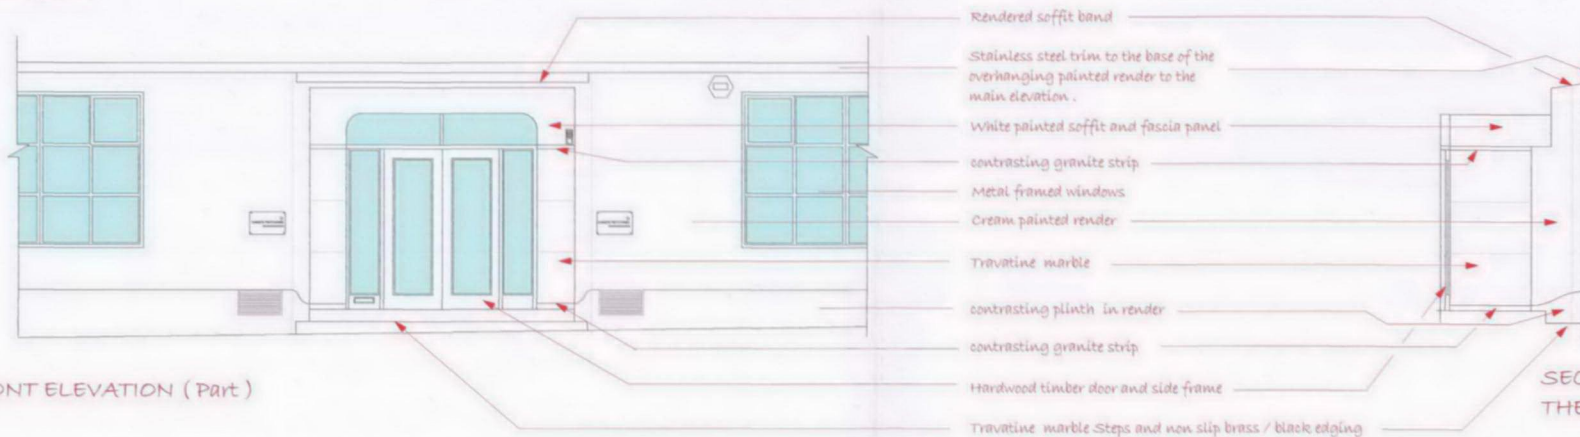

SECTION THROUGH THE ENTRANCE



View of buildings towards High Holborn



View of the buildings towards Gray's Inn



General view of the entrance requiring a shutter



General view showing the staggered profile of the entrance (steps / fascia)


drawing

Survey :  
Plan / Elevation & Section

FRANKLYN NEVARD ASSOCIATES  
Architecture & Interior Design  
10 Hamilton Road, Ealing Common, London, W5 2EQ  
Telephone : (020) 6366 2220 Facsimile : (020) 6379 4375




| Client / Site                                                            | Date          | Description   |
|--------------------------------------------------------------------------|---------------|---------------|
| Sharpe Pritchard<br>Elizabeth House, 4-7 Fulwood Place, London, WC1V 6HG |               |               |
| Scale: 1:50                                                              | Date: Sept 06 | Drawn By: Jpn |
|                                                                          |               | 1212 / 2 / 01 |

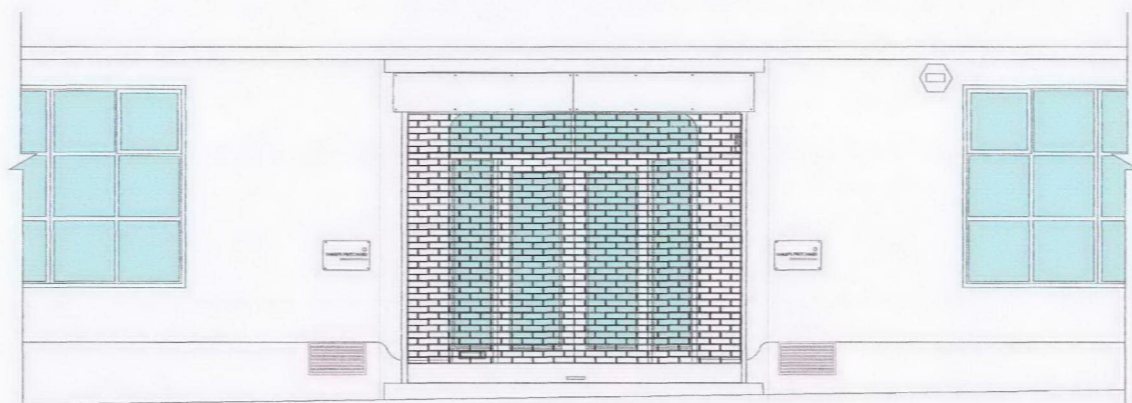

FRONT ELEVATION (Part)  
(with the shutter down)



PLAN (part)

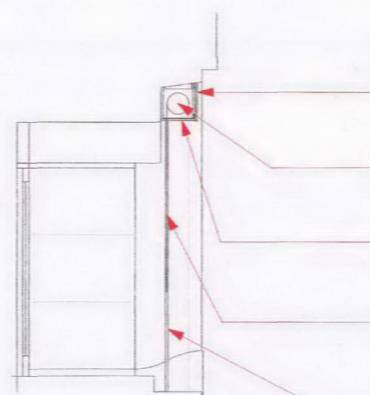

SECTION THROUGH  
THE ENTRANCE


Aluminium powder coated fascia panel to match the adjacent wall colour to act as a cover sheet to the roller shutter box all to be removable for access to the shutter. with flat powder coated mirror screws (style to match those for the sign below) as fasteners for the removable panel see also manufacturers information for the construction of the shutter.

Box for the roller shutter approx 300 x 300 mm.

Fixed lower panel painted in white cement based paint so as to match the existing white siffit. all with 'v' jointed plywood panels

Port-cullis style grille (see attached Manufacturers information 6 sheets) Tube and link grille for details of the construction. All powder coated to match the adjacent wall.

Guide rails for the shutter all powder coated to match the colour of the rendered wall.

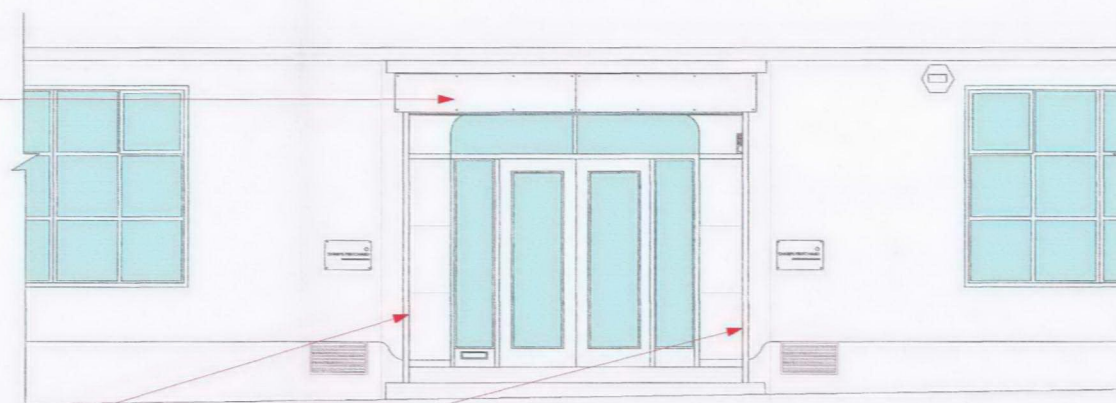

FRONT ELEVATION (Part)

Proposal :  
Plan / Elevation & Section

FRANKLYN NEVARD ASSOCIATES  
Architecture & Interior Design  
10 Hamilton Road, Ealing Common, London, W5 2BQ  
Telephone : 020 8566 2220 Facsimile : 020 8579 4575



| rev           | date                                               | description |
|---------------|----------------------------------------------------|-------------|
| Client / Site | Sharpe Pritchard                                   |             |
|               | Elizabeth House 4-7 Fulwood Place, London, WCV 6HG |             |
| scale         | 1:50                                               |             |
| date          | Sept 06                                            |             |
| drawn         | ifn                                                |             |
| drawing No    | 1212/2/11                                          |             |