


Typical Elevation

Scale 1:20

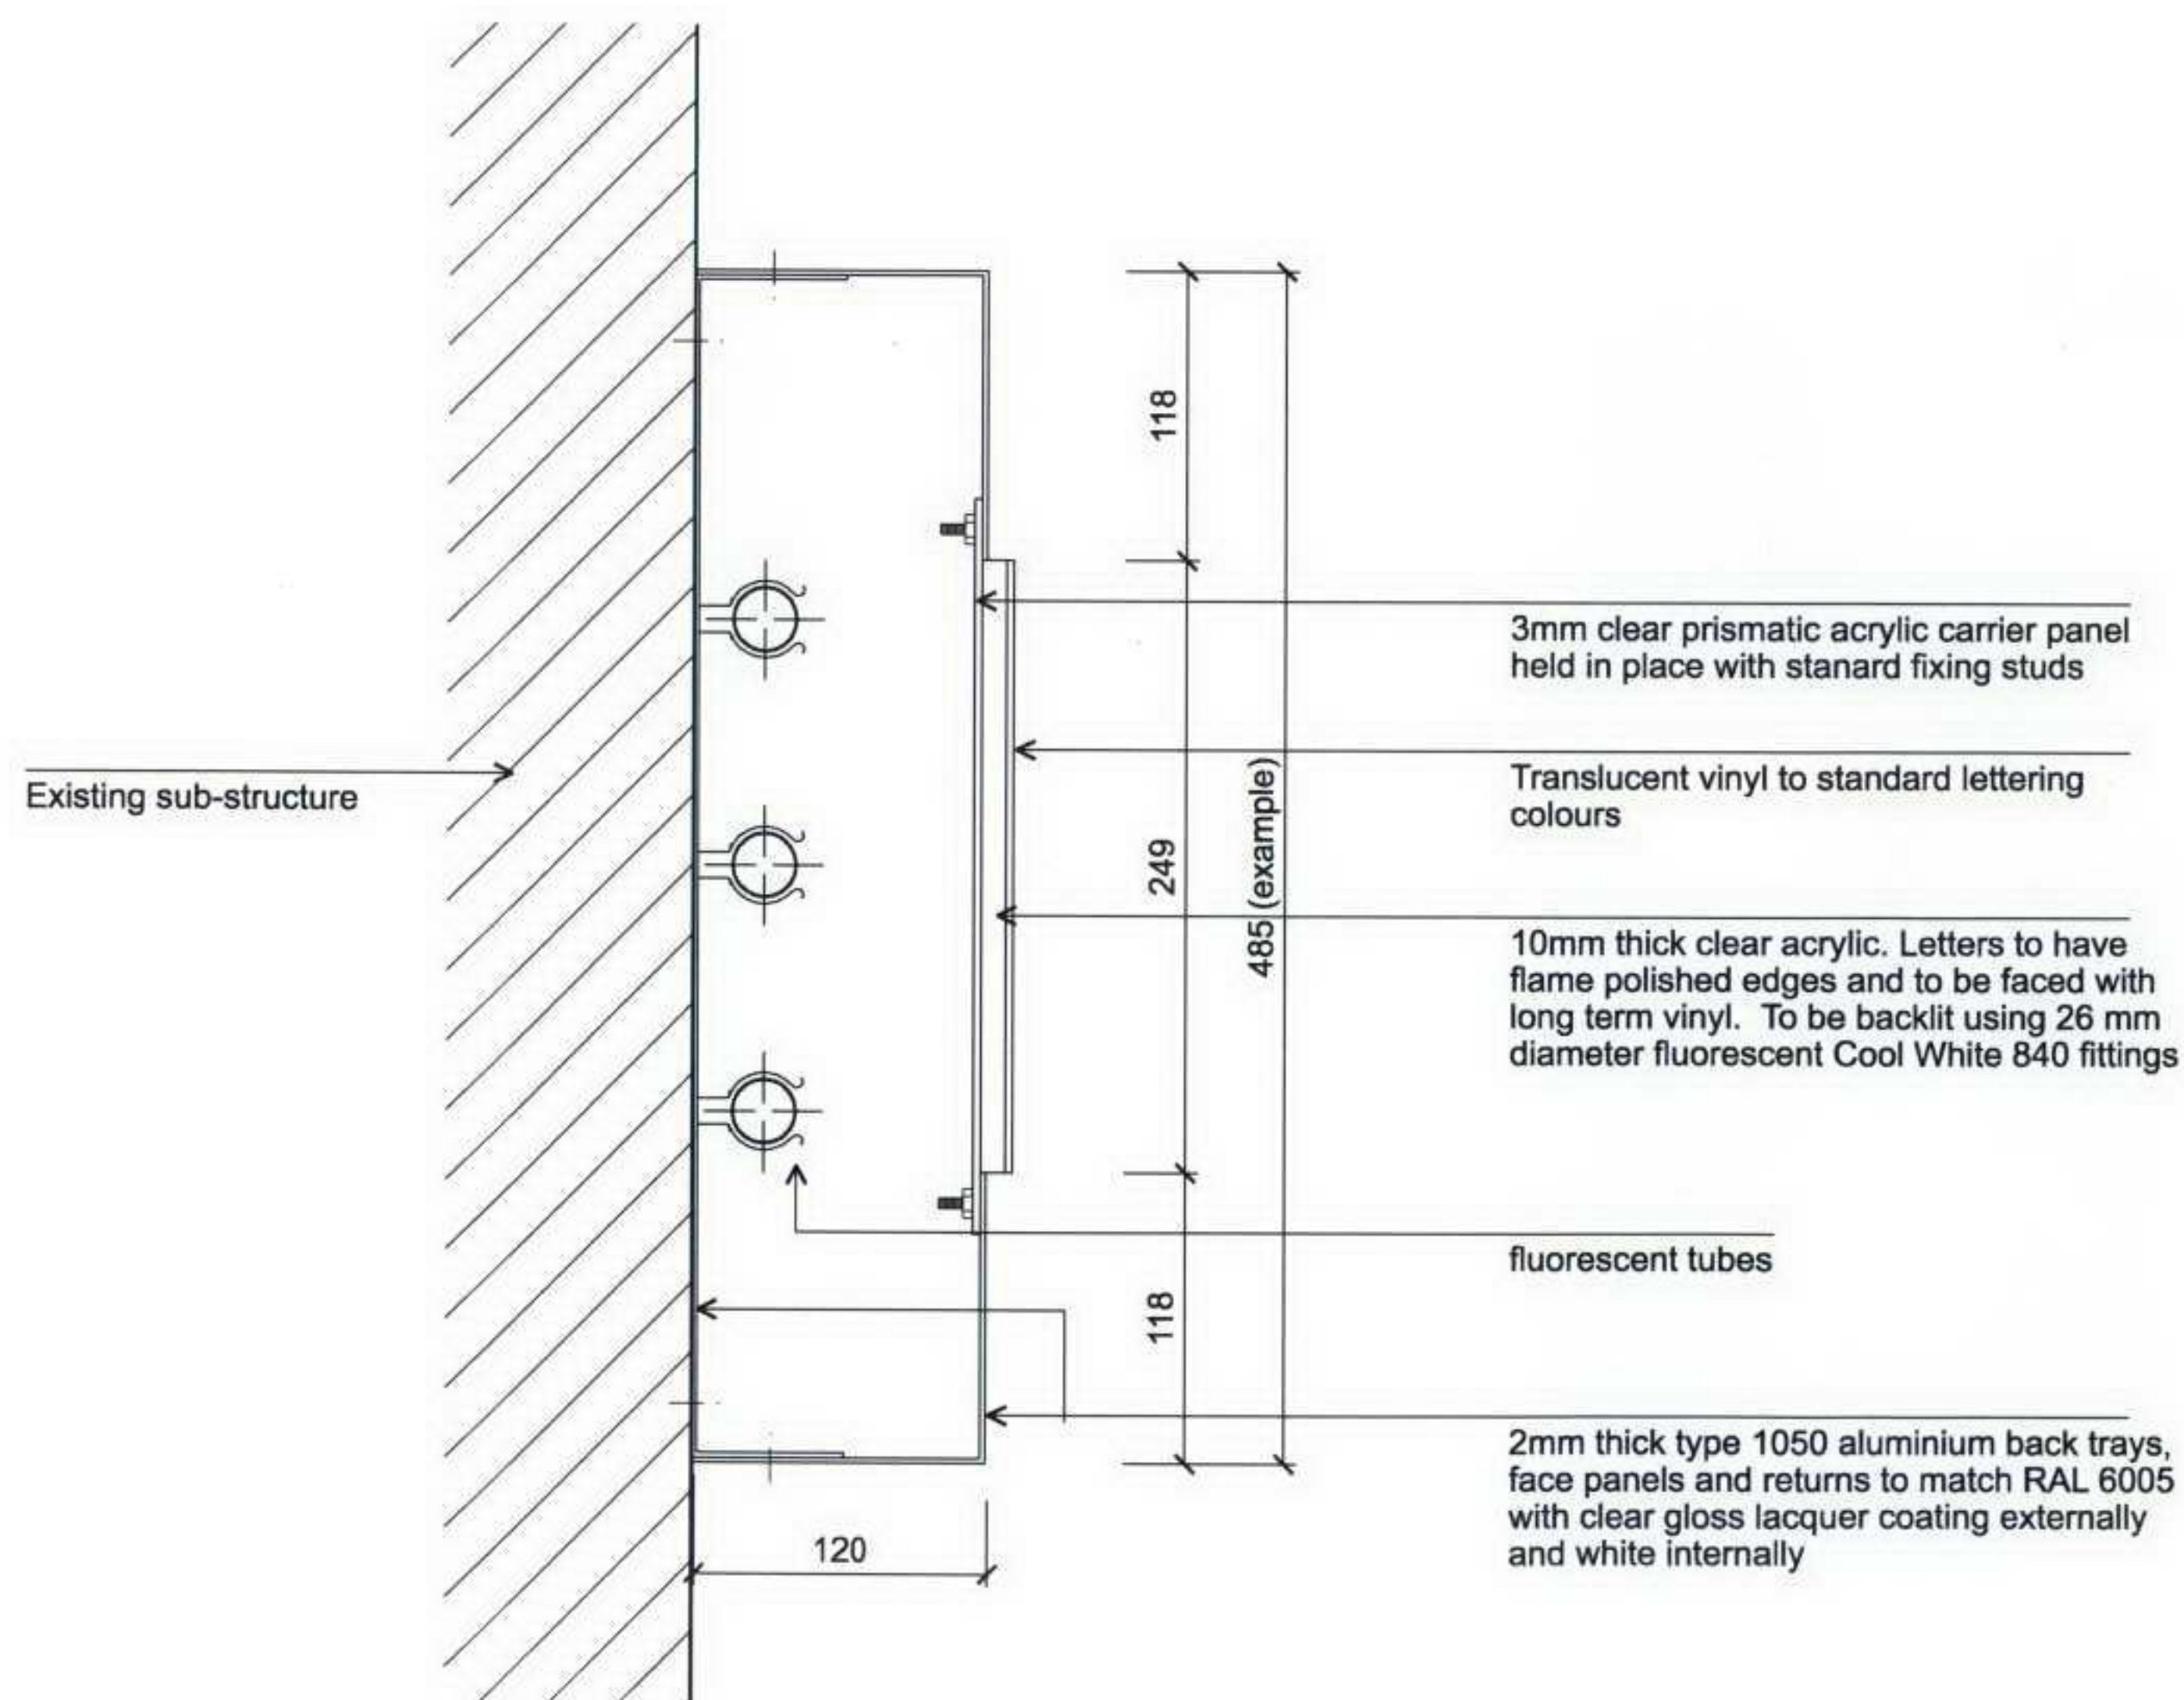

Typical Section AA

Scale 1:5

Sign B1 - Typical Single Sided Fascia Box Sign (Internally illuminated box sign)


Internally illuminated fascia sign 3110mm X 465mm (typical size - see site specific size) with overall projection of 120mm. Colour of fascia to be (PMS 3305c) RAL 6005 - DARK GREEN

Marks & Spencer Lettering - Face panels to fascia to be router cut to read 'MARKS & SPENCER' (Corporate Logo) and backed with 3mm clear prismatic acrylic superimposed with push through letters of 10mm thick clear acrylic. Letters to have flame polished edges and to be faced with long term vinyl. Colour of letters to be (PMS 382c) RAL 6019 - LIGHT GREEN

Simply Food Lettering face panel to fascia to be router cut to read 'SIMPLY FOOD' and backed with clear prismatic acrylic superimposed with push through letters of 10mm thick clear acrylic. Letters to have flame polished edges and to be faced with long term vinyl. Colour of letters to be RAL 6016 - WHITE


revision	date	description			
project		MARKS & SPENCER SIGNAGE STANDARD DETAILS			
drawing title		SIGN TYPE B1 - TYPICAL FASCIA SIGN INTERNALLY ILLUMINATED BOX SIGN			
client		MARKS & SPENCER			
original size	scale	date	job number	drawing no.	revision
A3	1:20 / 5	7.7.06	2006M&S	201	
DO NOT SCALE FROM THIS DRAWING. ALL DIMENSIONS MUST BE CHECKED ON SITE. IF IN DOUBT ASK					


 wates
 retail
 Mulberry House
 Parkland Square
 750 Capability Green
 Luton
 LU1 3LU
 Tel 01582 400171
 Fax 01582 406200
 Email tony.hughes@wates.co.uk

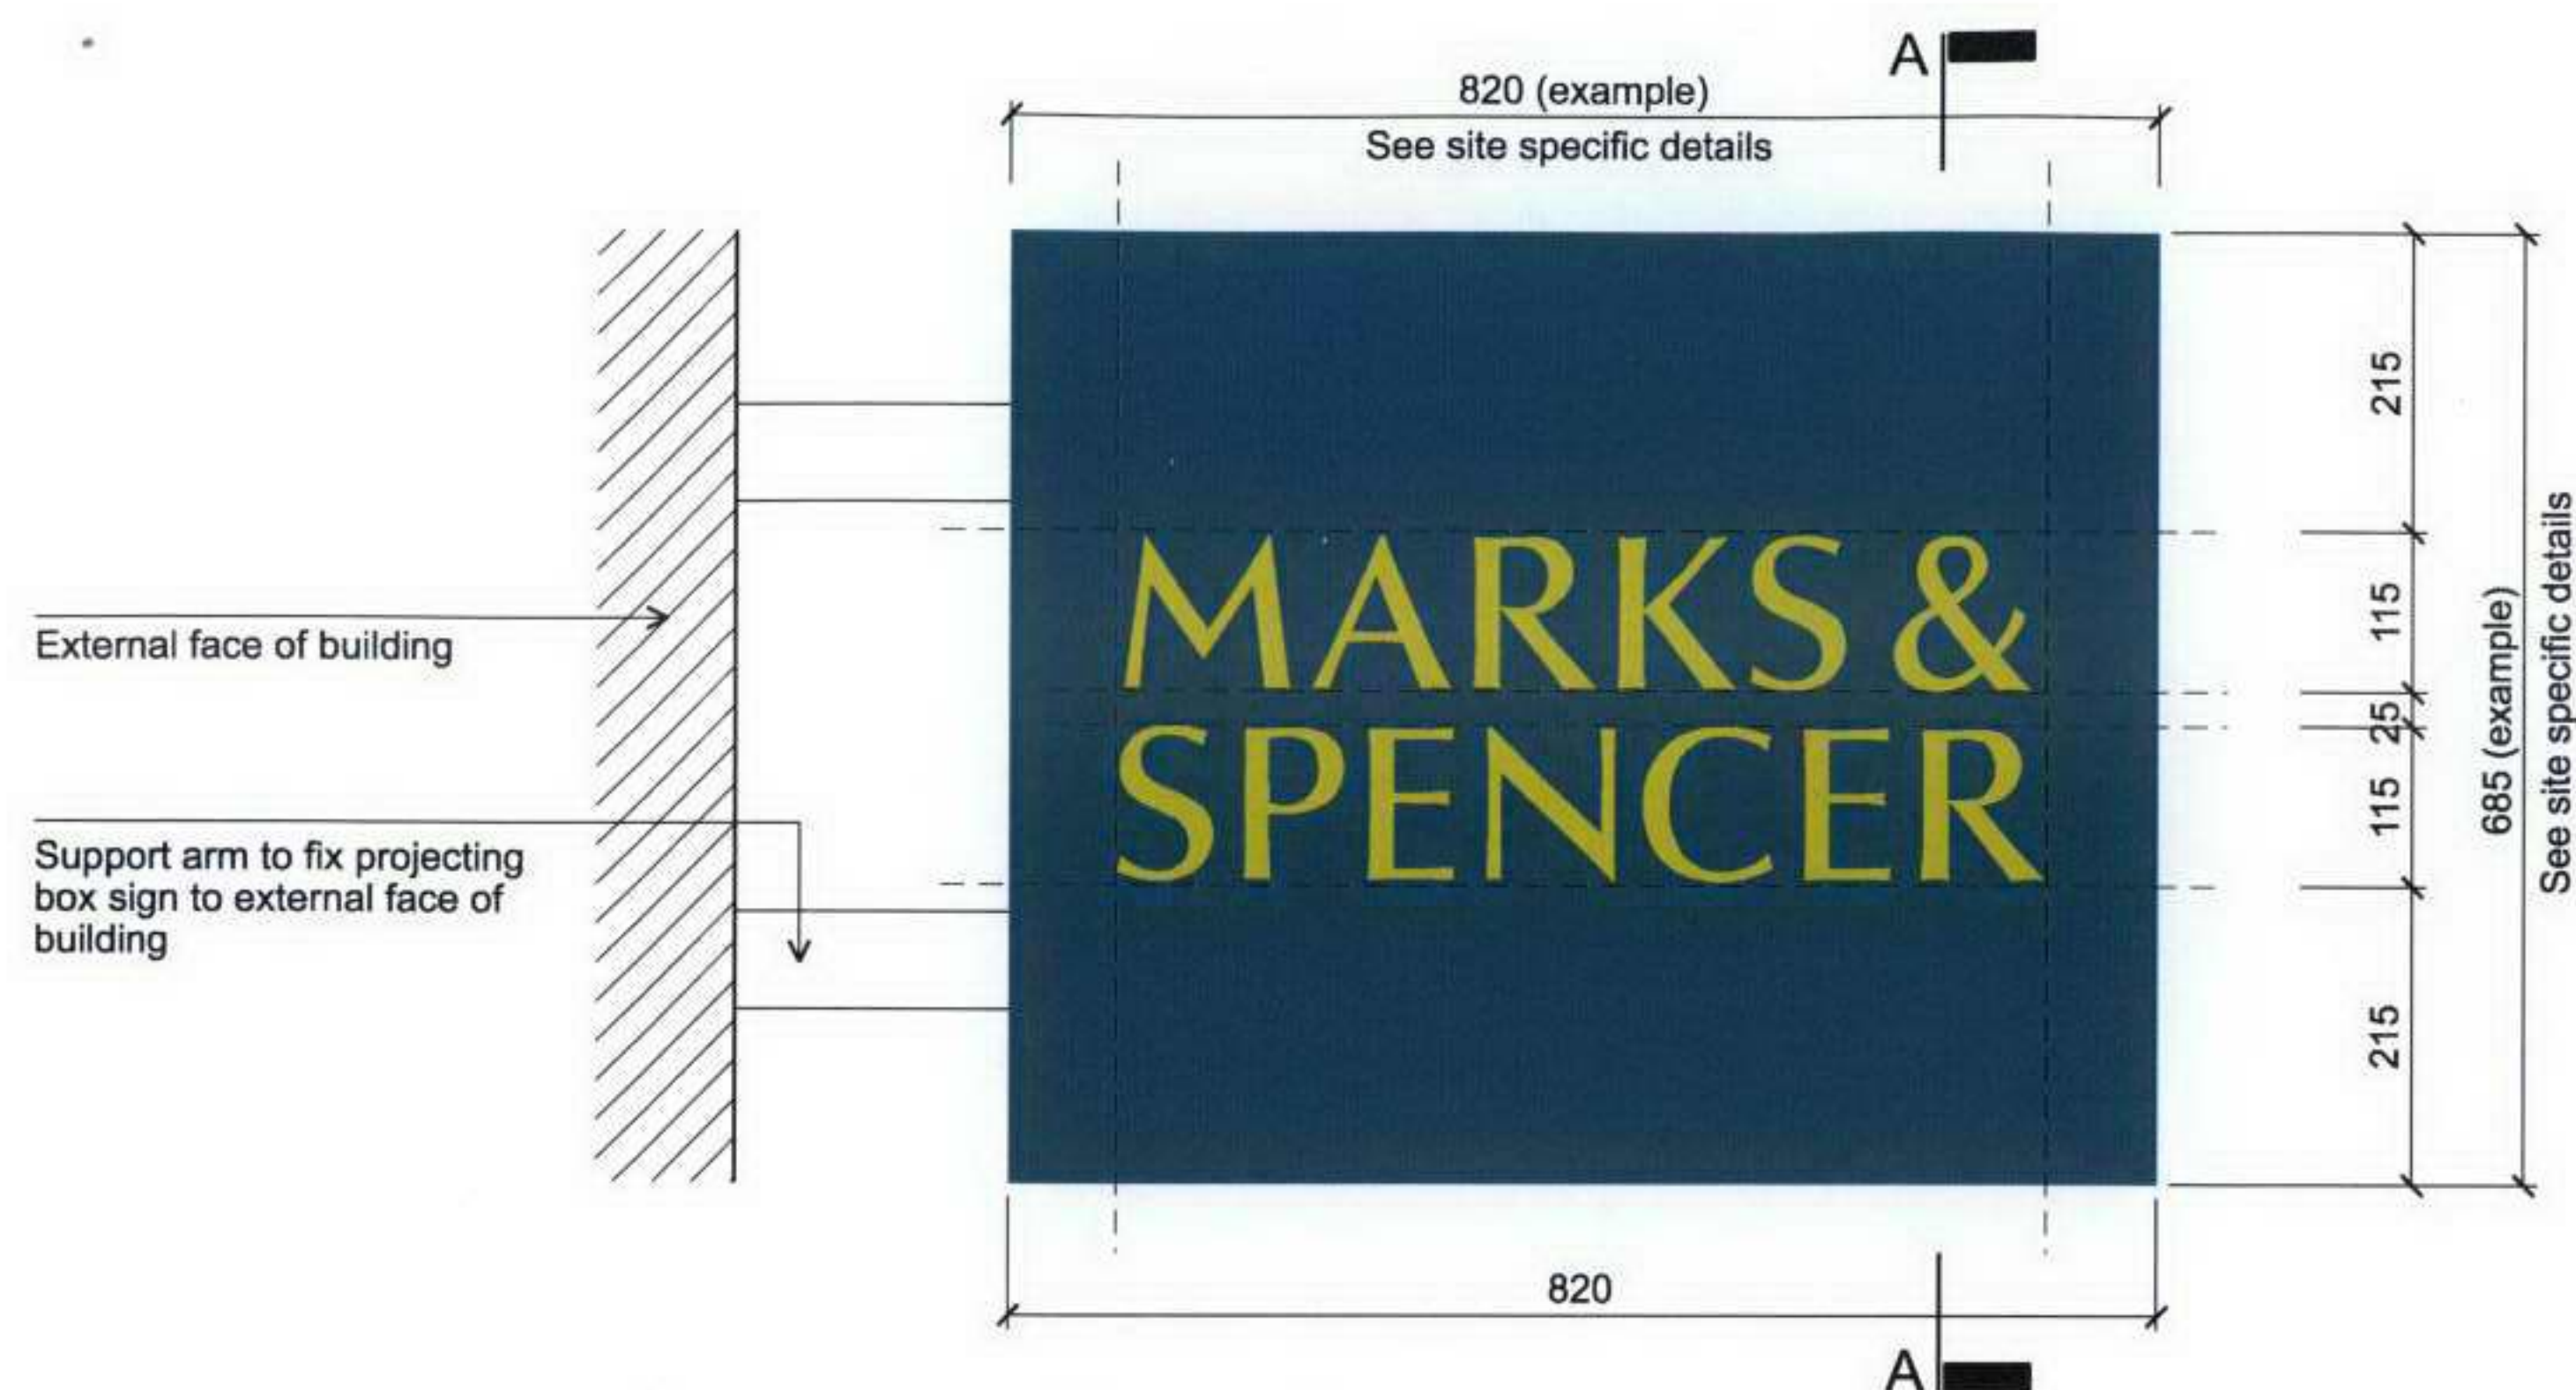

Typical Elevation

Scale 1:10

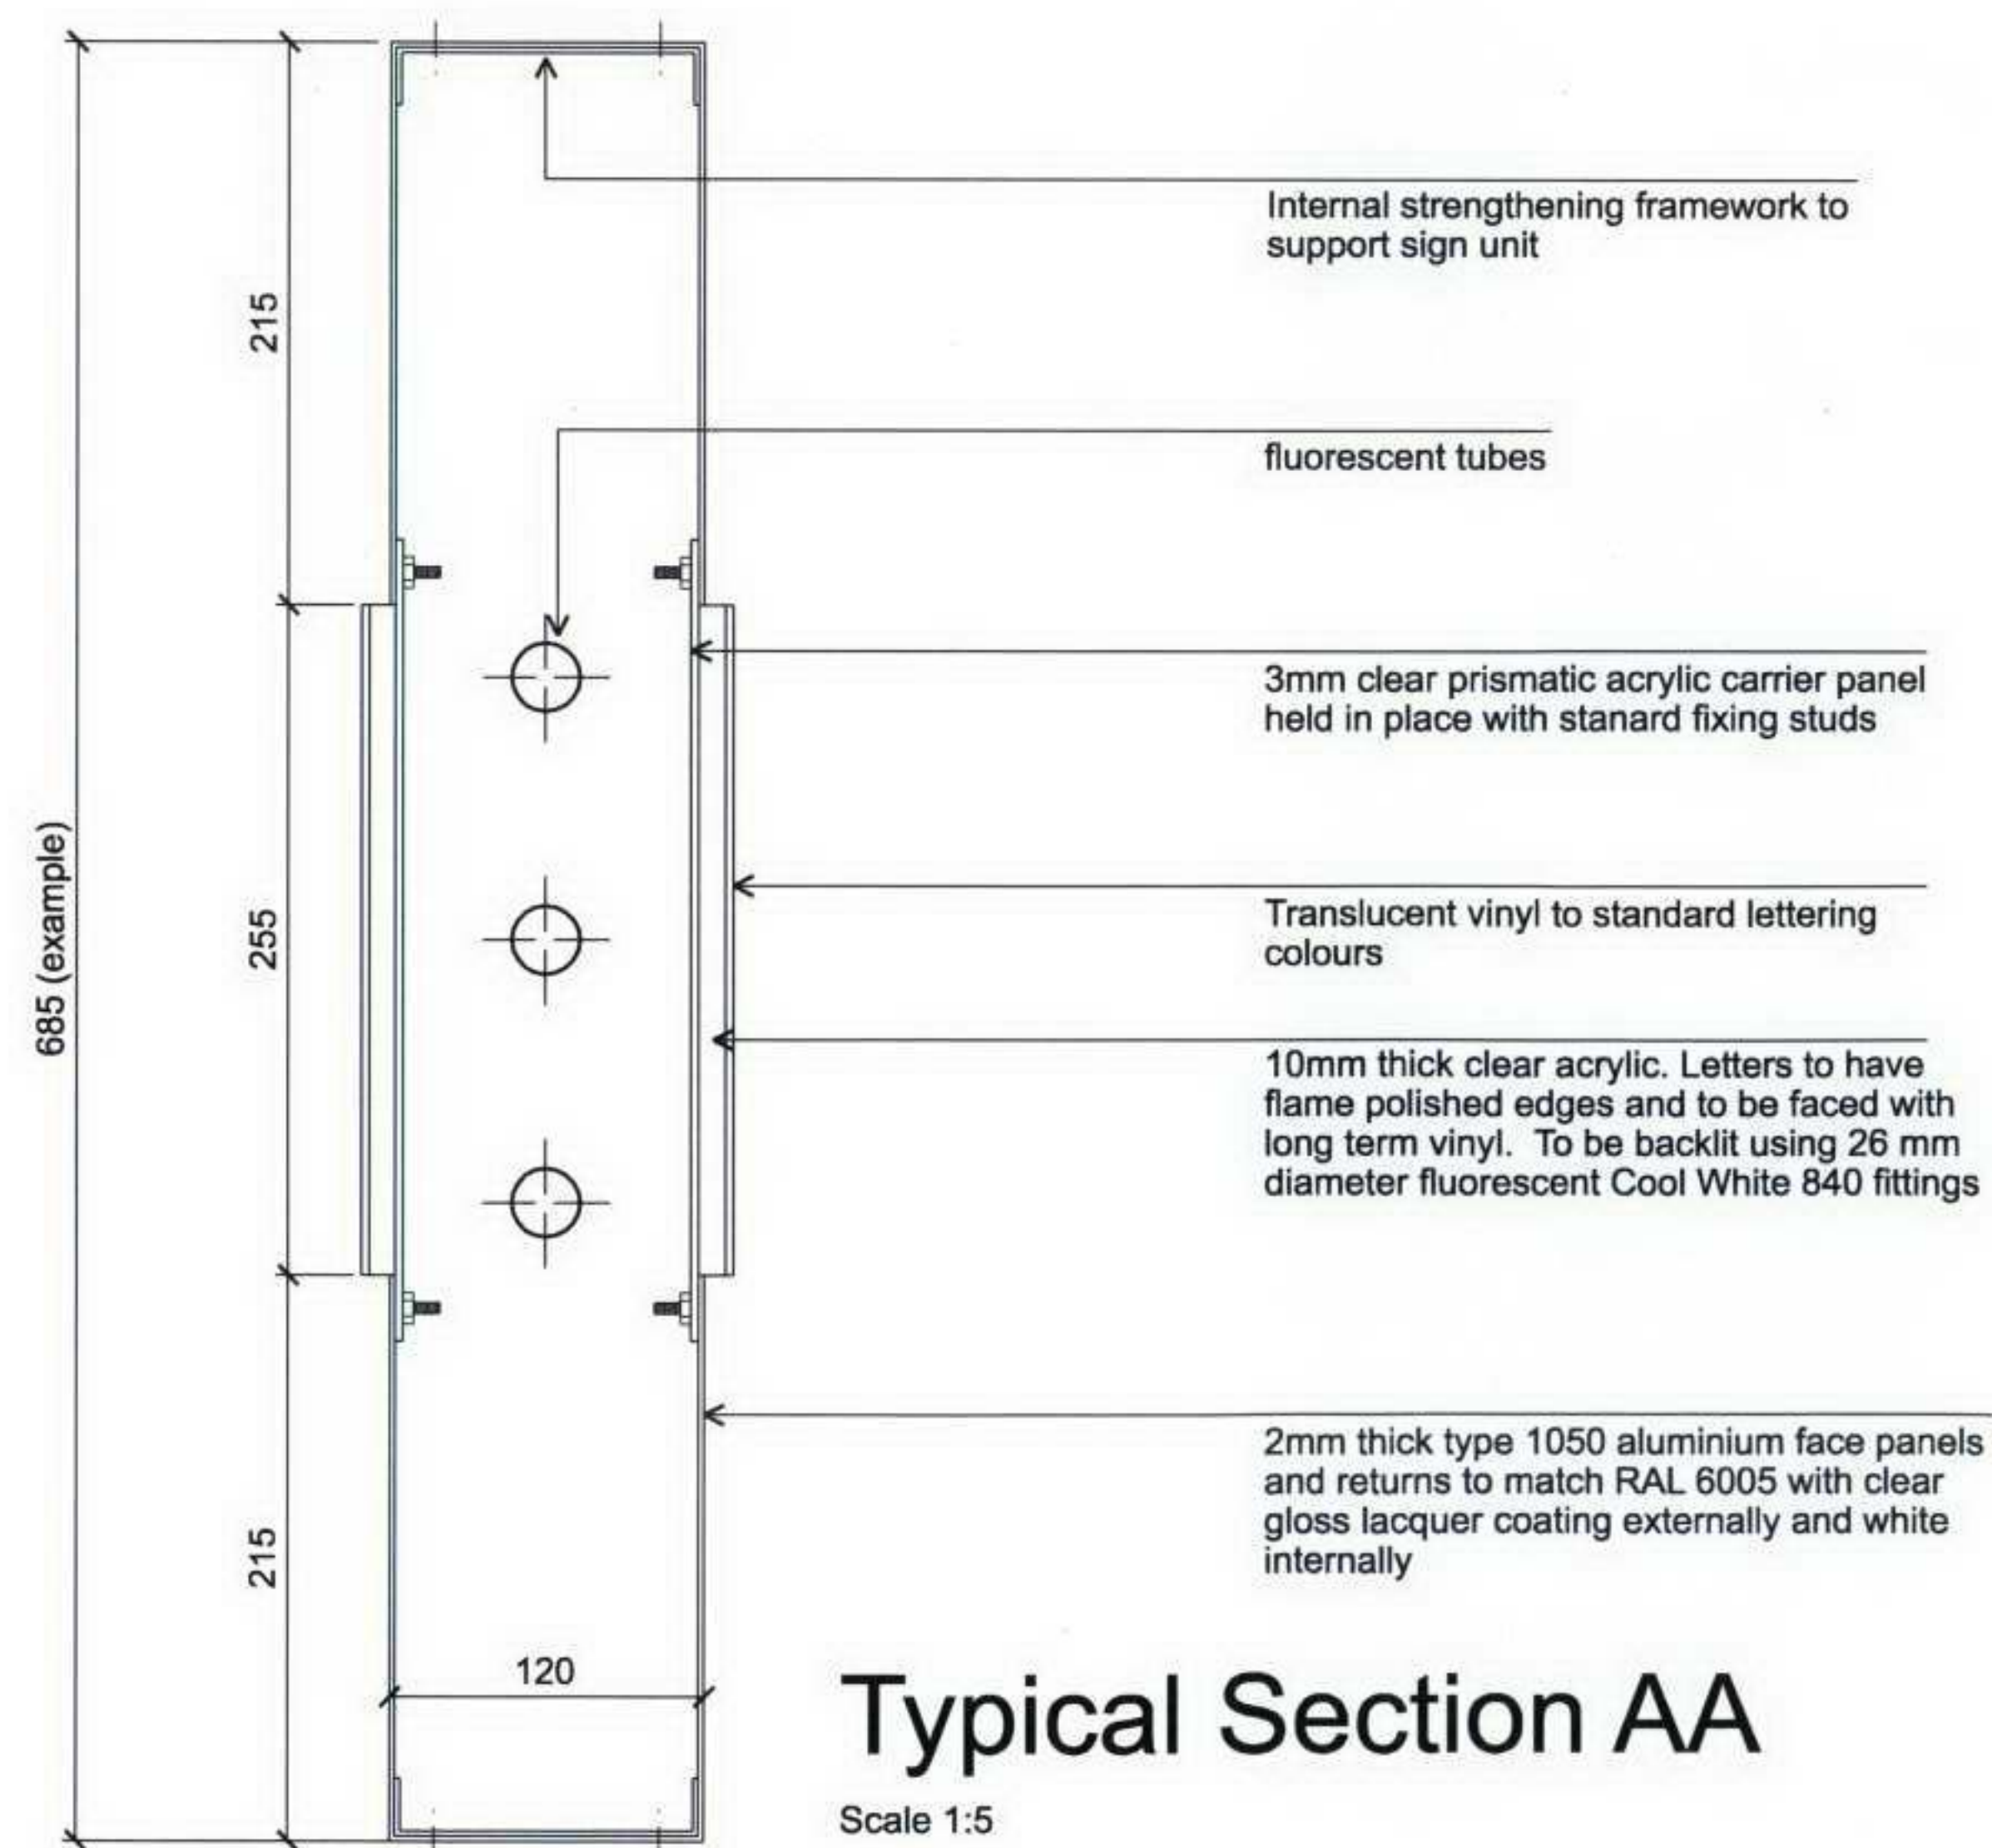

Typical Section AA


Scale 1:5

Sign B3 - Typical Double Sided Projecting Bus Stop Sign (Internally illuminated box sign)

Box Sign Internally illuminated horizontal box sign 1119mm X 465mm (typical size - see site specific sizes) with overall projection of 120mm. Colour of box to be (PMS 3305c) RAL 6005 DARK GREEN

Marks & Spencer Lettering Face panels to fascia to be router cut to read 'MARKS & SPENCER' (Corporate Logo) and backed with 3mm clear prismatic acrylic superimposed with push through letters of 10mm thick clear acrylic. Letters to have flame polished edges and to be faced with long term vinyl. Colour of letters to be (PMS 382c) RAL 6019 - LIGHT GREEN


Simply Food Lettering face panel to fascia to be router cut to read 'SIMPLY FOOD' and backed with clear prismatic acrylic superimposed with push through letters of 10mm thick clear acrylic. Letters to have flame polished edges and to be faced with long term vinyl. Colour of letters to be RAL 6016 - WHITE

	revision	date	description		
5	project			 wates retail Mulberry House Parkland Square 750 Capability Green Luton LU1 3LU Tel 01582 400171 Fax 01582 406200 Email tony.hughes@wates.co.uk	
	MARKS & SPENCER SIGNAGE STANDARD DETAILS				
	drawing title				
	SIGN TYPE B3 - DOUBLE SIDED BUS STOP SIGN INTERNALLY ILLUMINATED BOX SIGN				
	client				
	MARKS & SPENCER				
	original size	scale	date	job number	drawing no.
	A3	1:10 / 5	7.7.06	2006M&S	203
	revision				
	DO NOT SCALE FROM THIS DRAWING. ALL DIMENSIONS MUST BE CHECKED ON SITE. IF IN DOUBT ASK				



 wates
 retail
 Mulberry House
 Parkland Square
 750 Capability Green
 Luton
 LU1 3LU
 Tel 01582 400171
 Fax 01582 406200
 Email tony.hughes@wates.co.uk




PHOTOGRAPH A
(Existing Internally Illuminated box Sign to Shopfront Elevation)

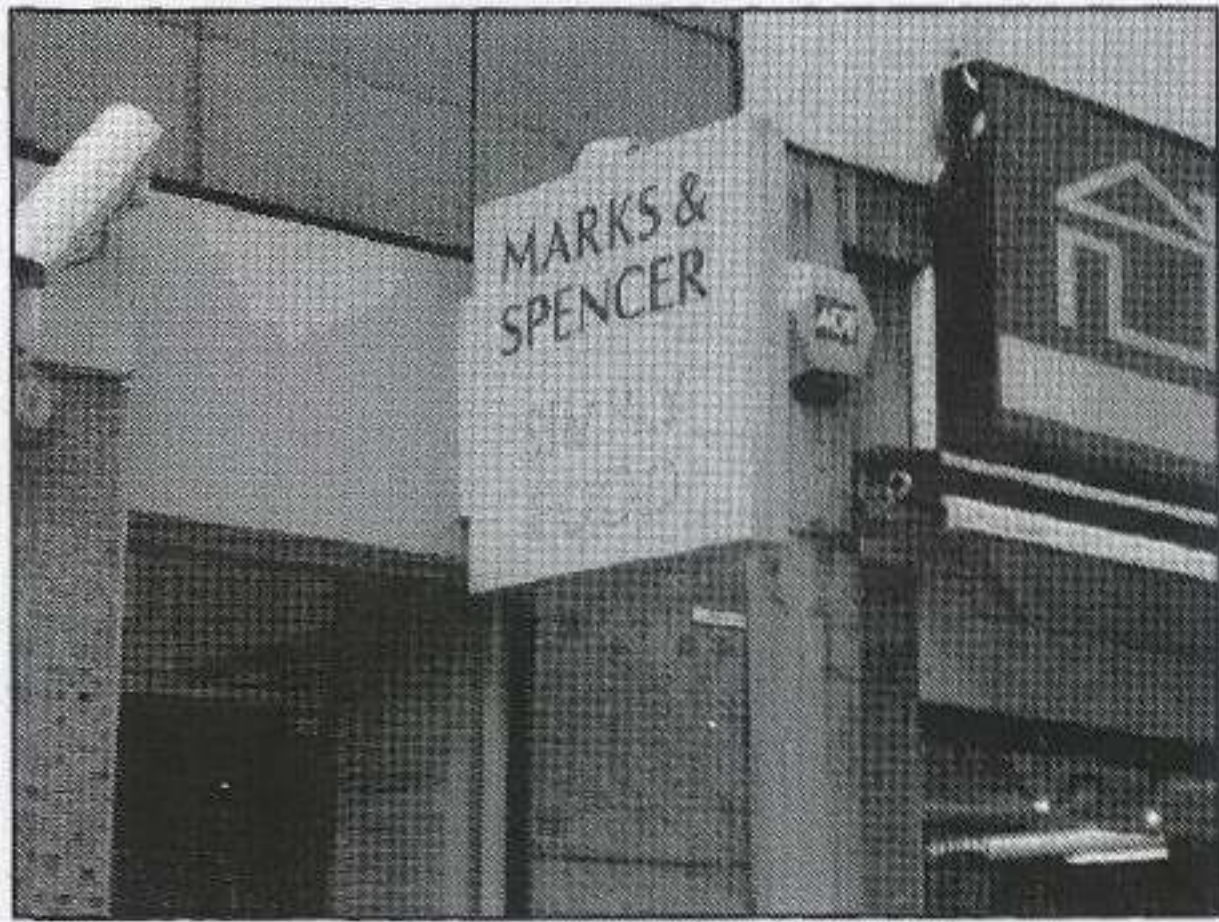

PHOTOGRAPH B
(Existing Internally Illuminated Bus Stop Sign to Shopfront Elevation)

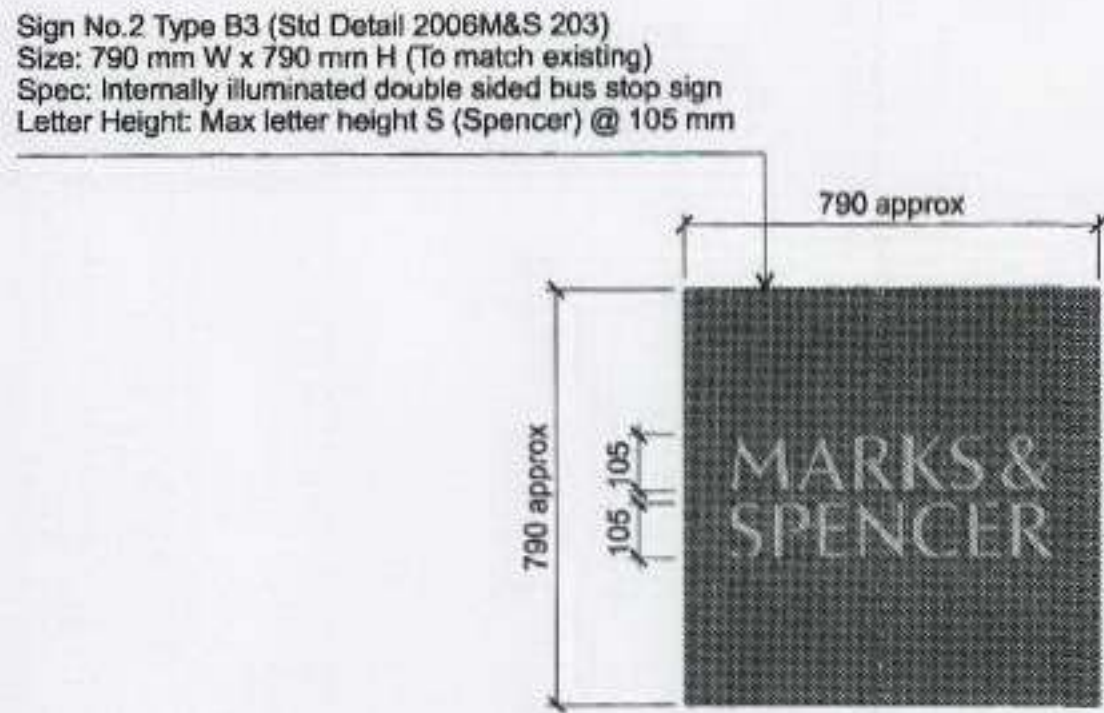


PROPOSED SIGN 2 (1 no)
Scale 1:20

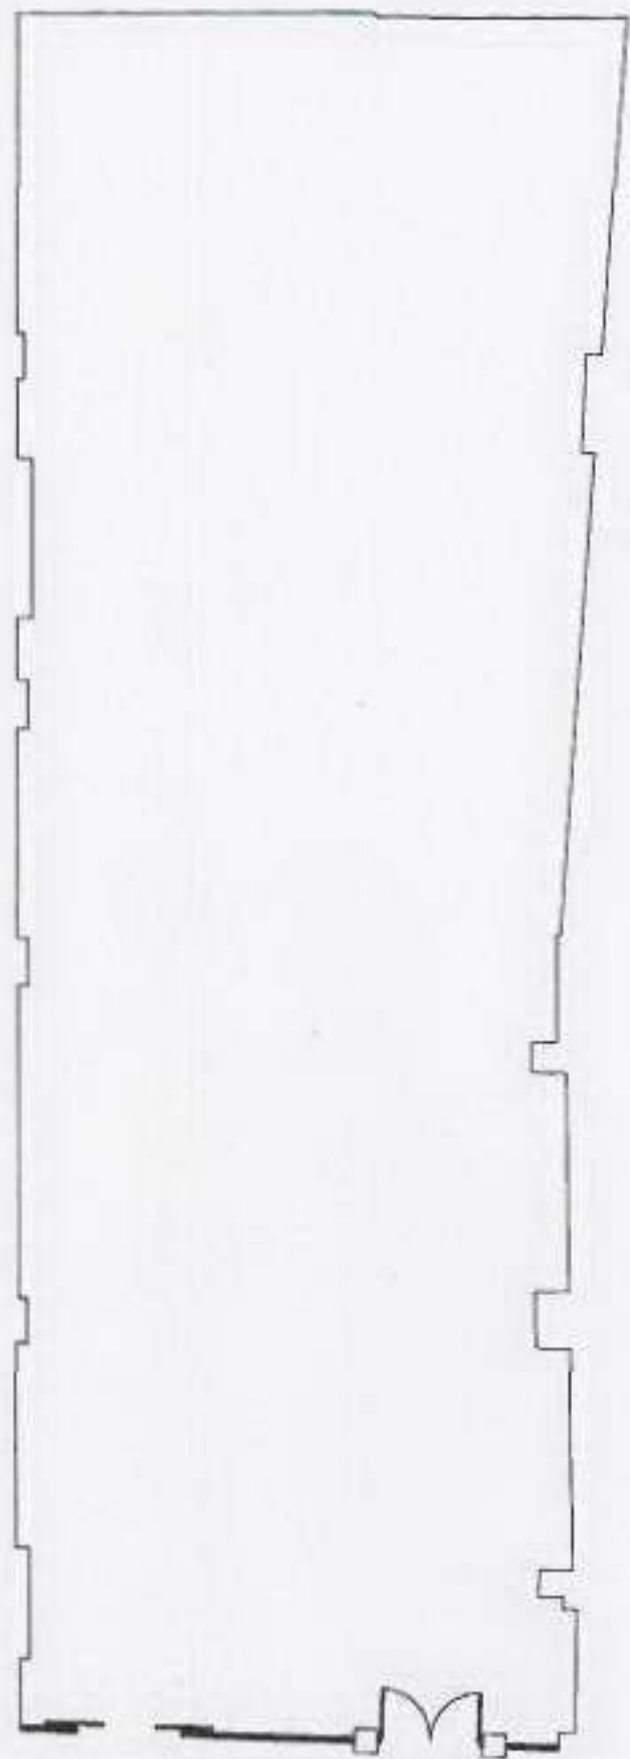


ELEVATION 1

Plan
Scale 1:200

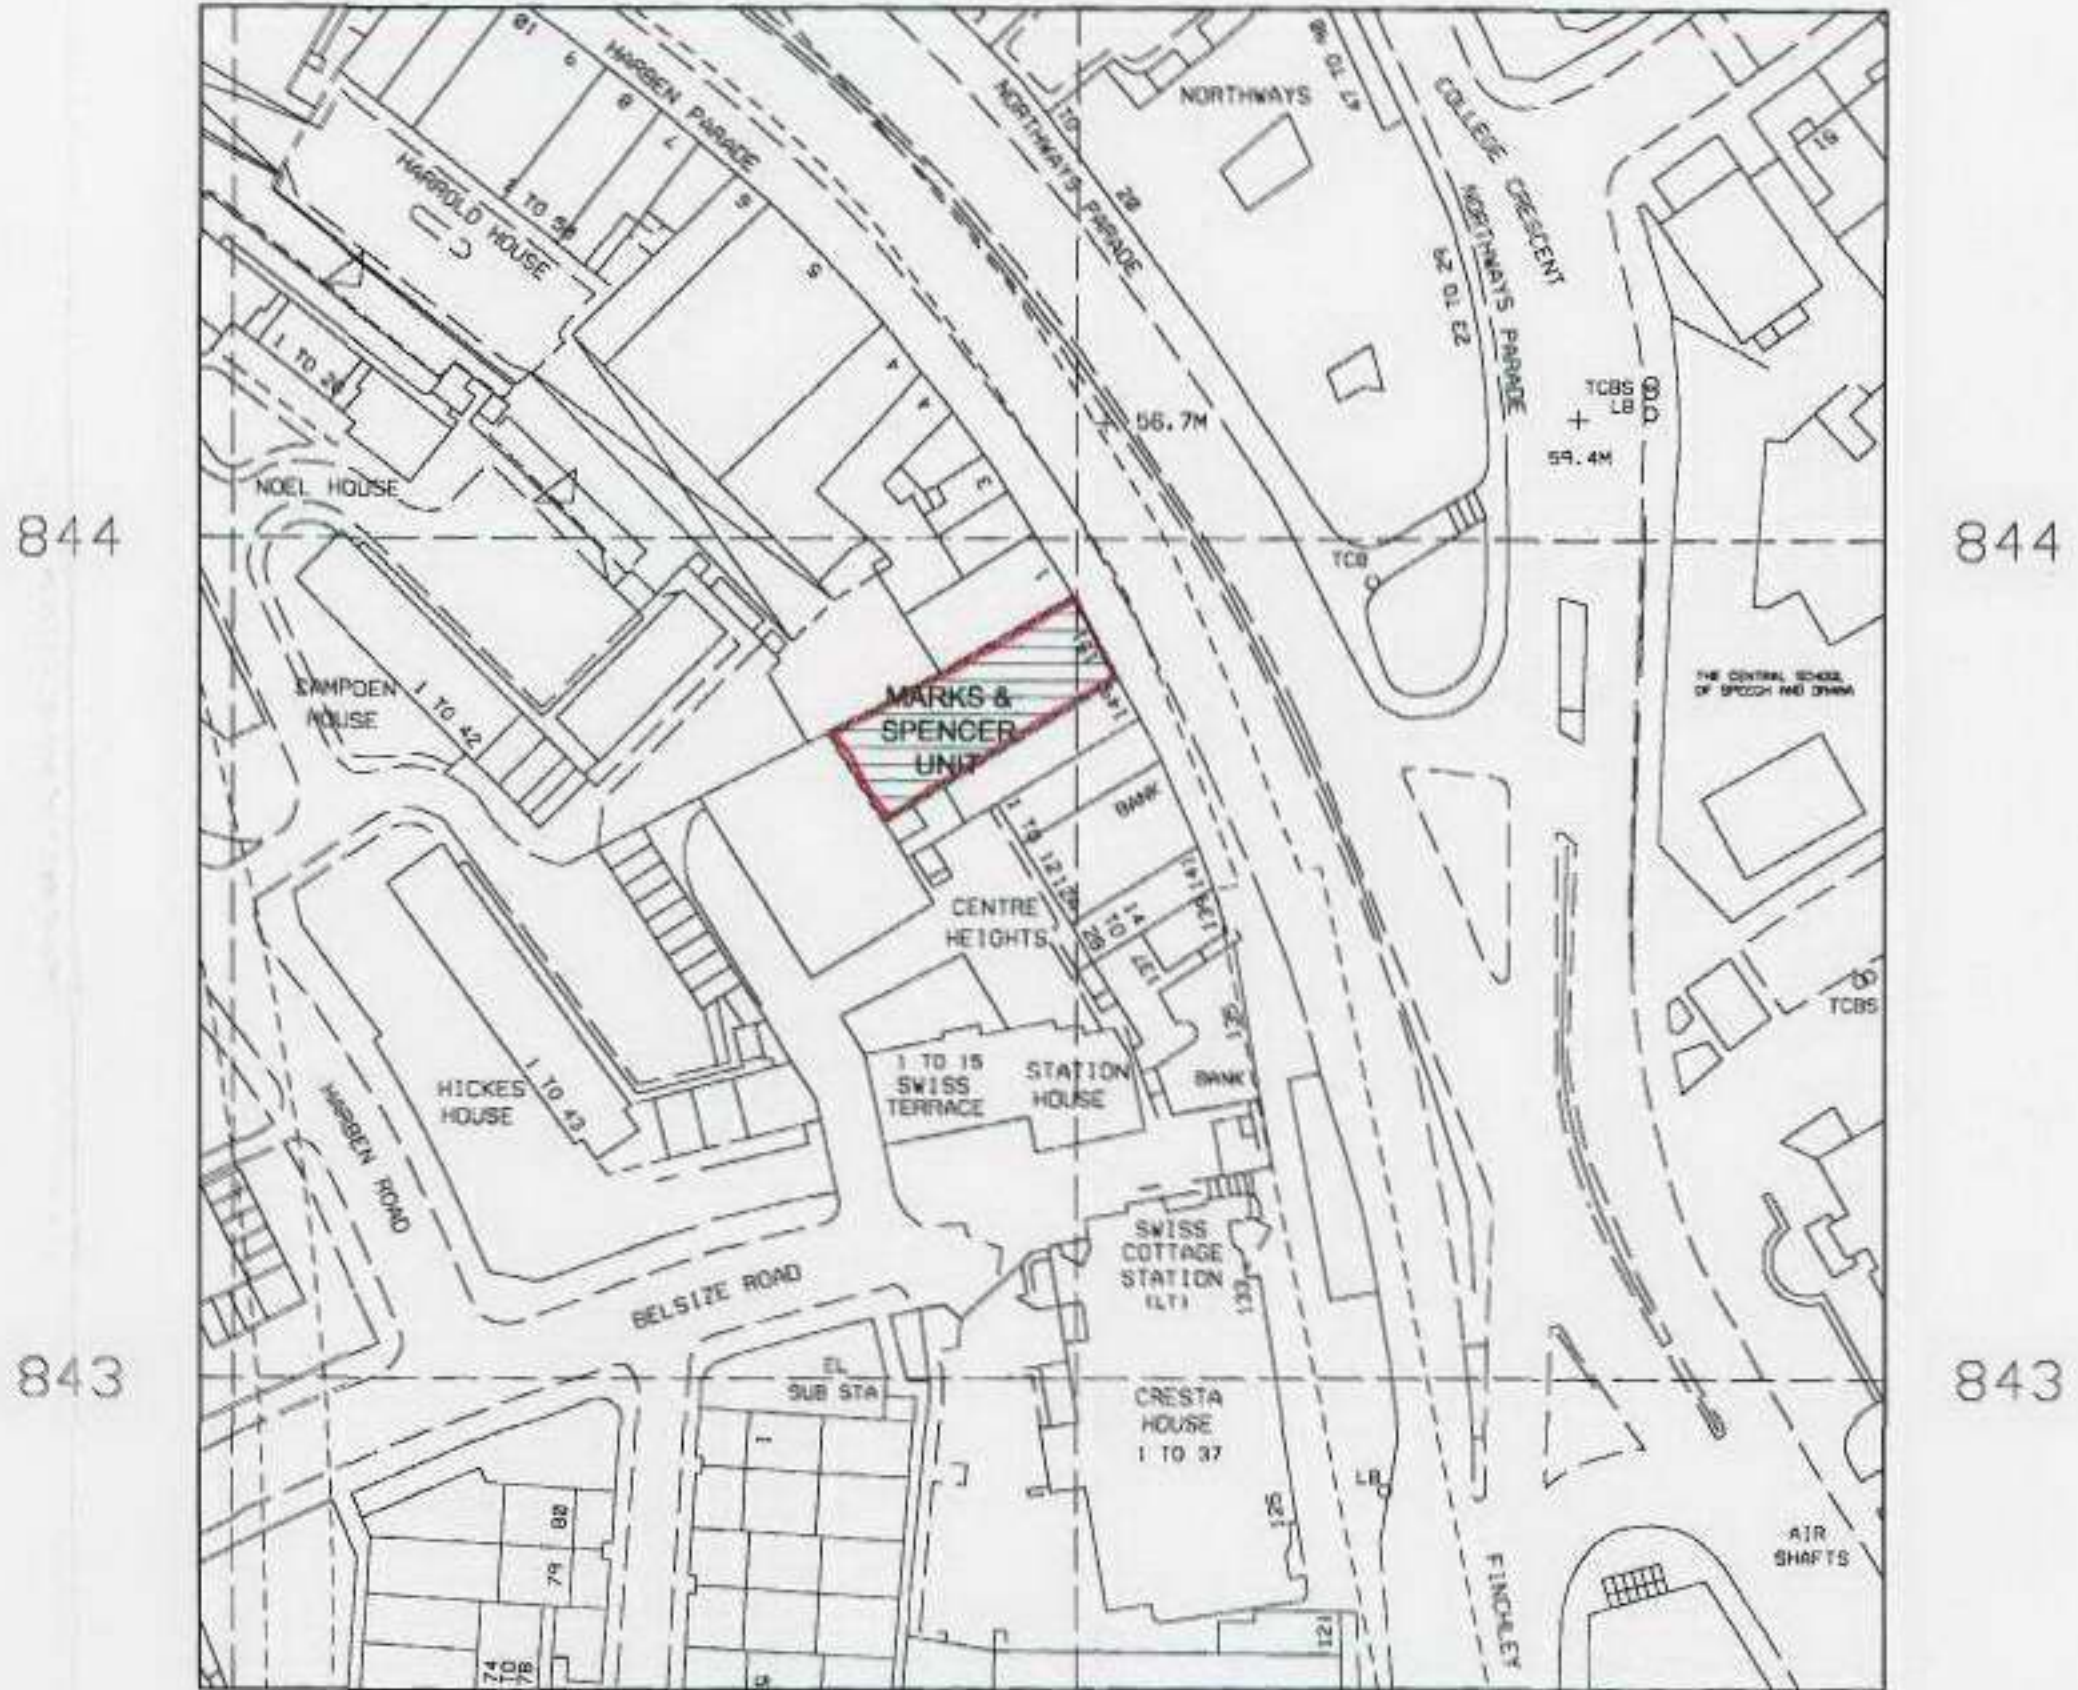


Site Plan
Scale 1:1250


Serial Number 00163000

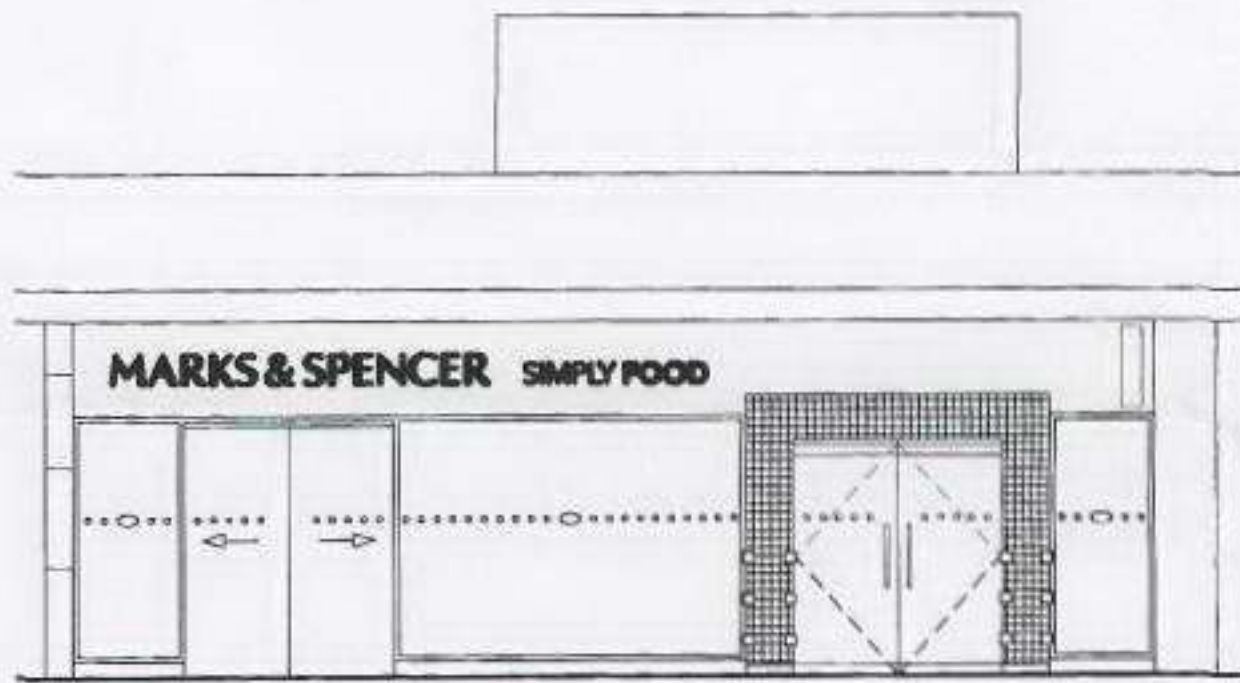


EXISTING SHOPFRONT ELEVATION

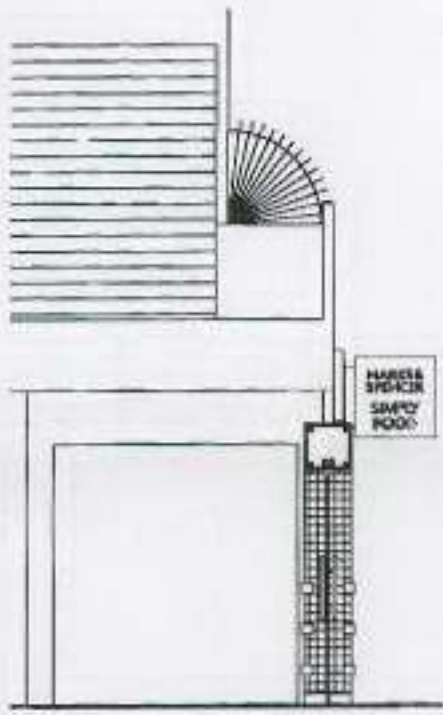

EXISTING SECTION THROUGH
SHOPFRONT PORTICO

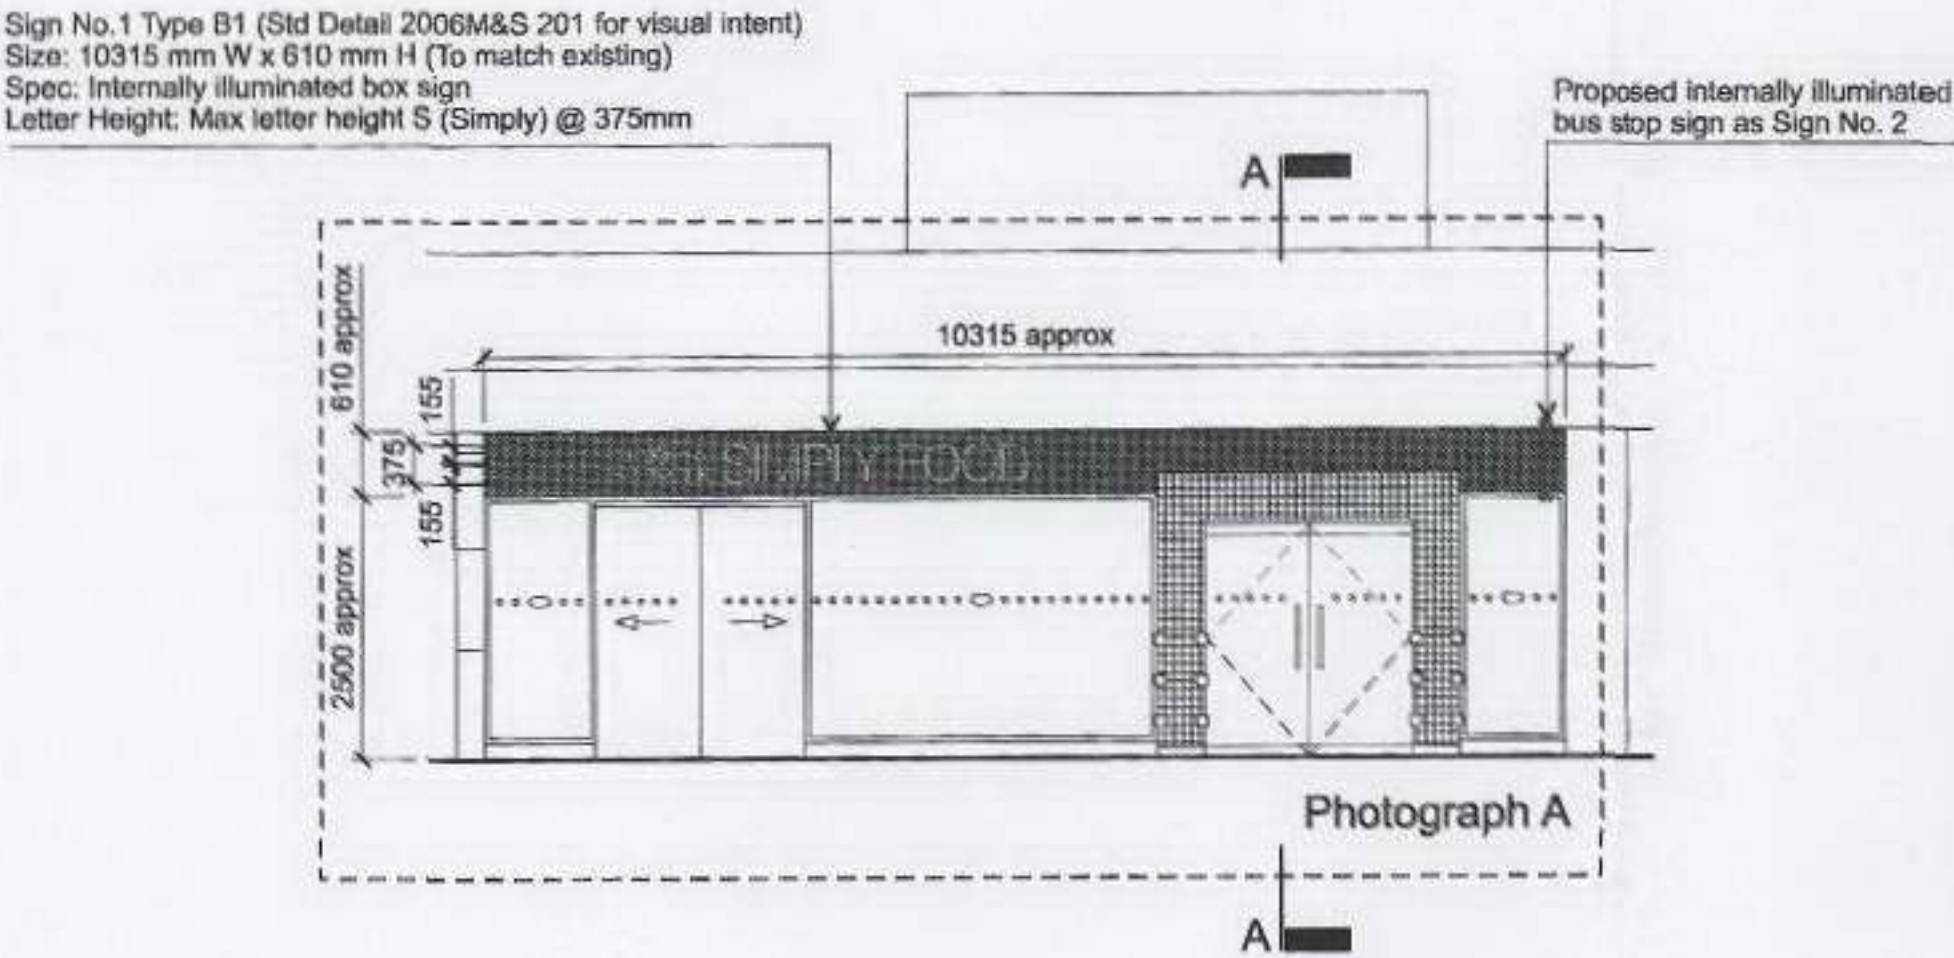

ELEVATION 1
PROPOSED SHOPFRONT ELEVATION

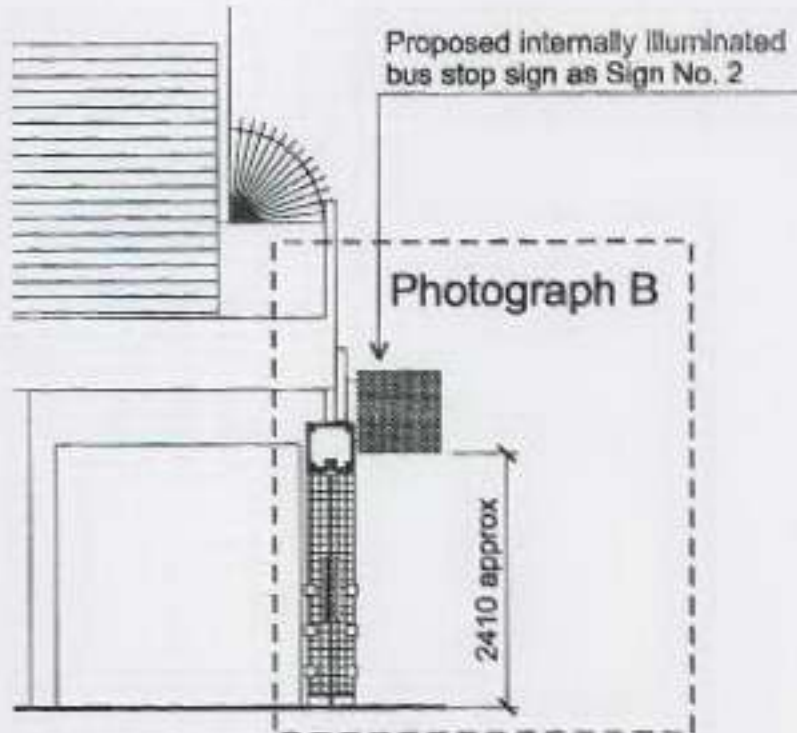

SECTION A-A
PROPOSED SECTION THROUGH
SHOPFRONT PORTICO

revision	date	description
project		
MARKS & SPENCER - SWISS COTTAGE 151 FINCHLEY ROAD, SWISS COTTAGE LONDON NW3 6JH		
drawing title	EXISTING & PROPOSED ELEVATIONS	
client	MARKS & SPENCER	
original size	scale	date
A1	1:100	6.9.06
job number	drawing no.	revision
200662	001	

DO NOT SCALE FROM THIS DRAWING. ALL DIMENSIONS MUST BE CHECKED ON SITE. IF IN DOUBT ASK

wates
retail

Mulberry House
Parkland Square
750 Capability Green
Luton
LU1 3LU

Tel 01582 400171
Fax 01582 406200
Email darren.draper@wates.co.uk