

Job 2 Baptist
Drawing Section A
DRAWING NO 603 - 14

Scale 1:50 Date

H

1
T

decorative rendered
cornice

butterfly slate roof behind front and rear walls

central valley gutter

BEDROOM

BEDROOM

LIVING ROOM

LIVING ROOM

slate roof

concrete coping
flat roof to single storey extension

party garden wall between No 2 and 3 shown dotted

height of existing garden wall

PLAYROOM


COMPUTER ROOM

rwp


existing wall

GARDEN

SECTION A-A AS EXISTING

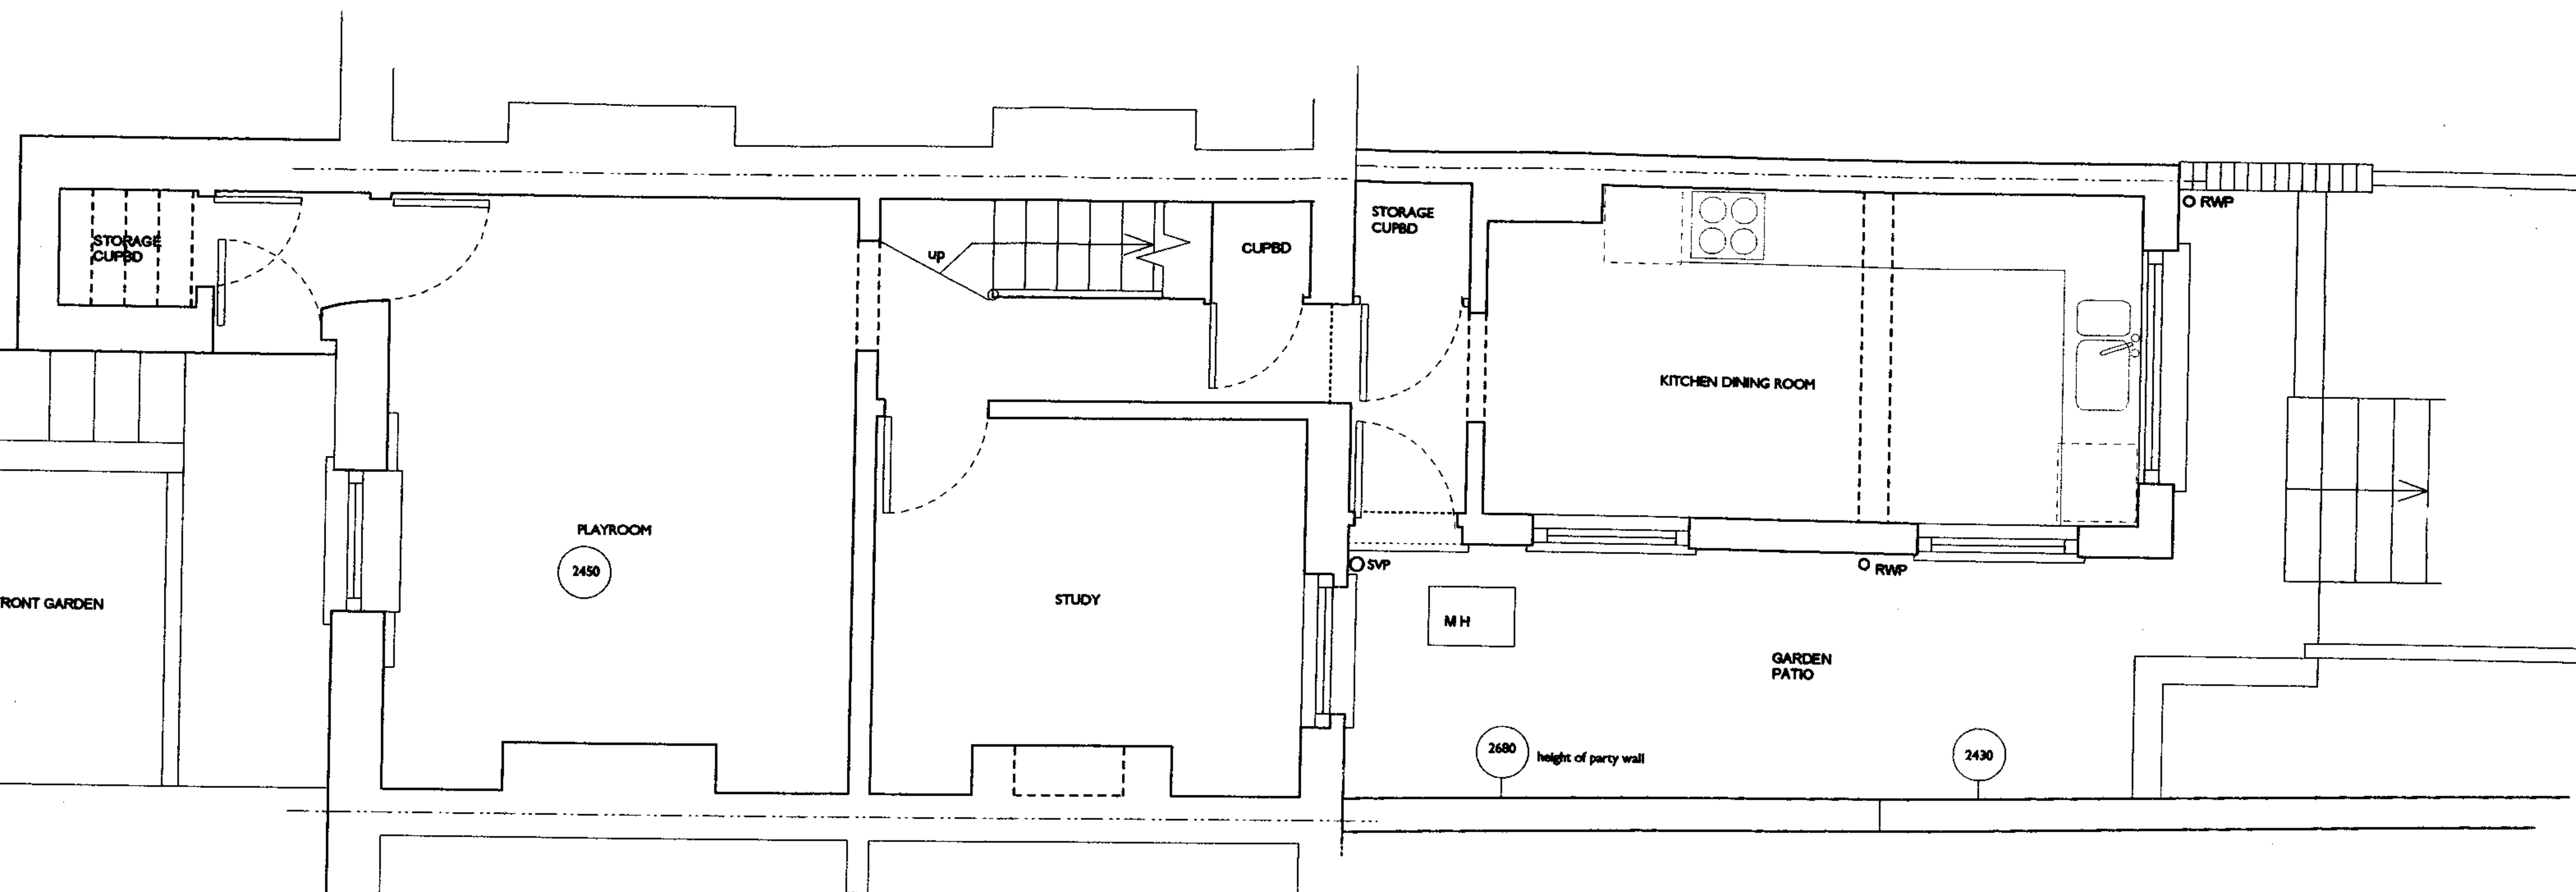

GARDEN LEVEL PLAN AS EXISTING

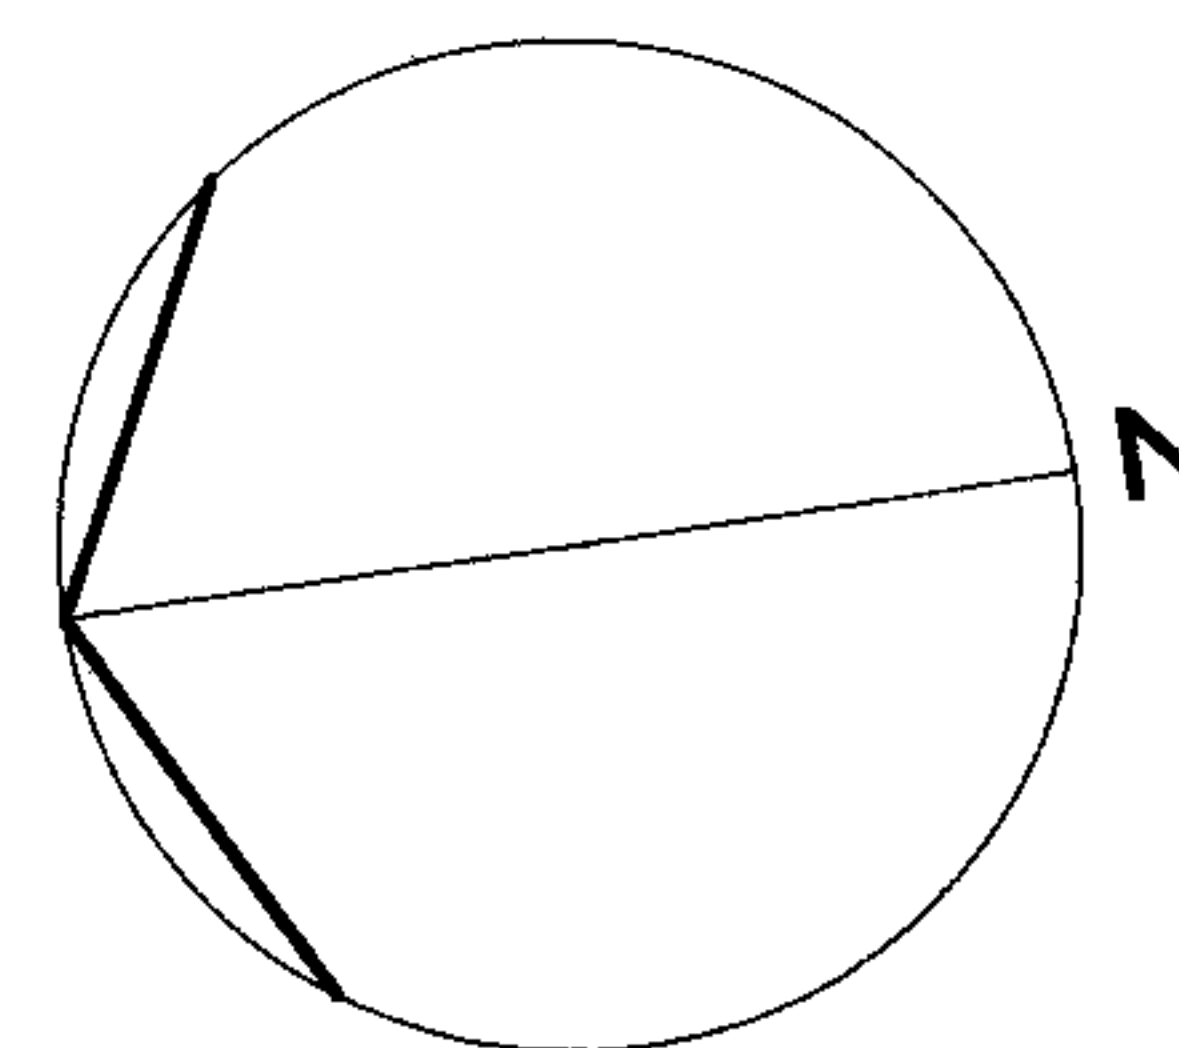


Job 2 Baptist Gardens, NW5 4ET
 Drawing Garden level Plan Existing
 DRAWING NO 603-10


Scale 1:50 Date 29/03/06 Rev.

HILARY DUNFORD ARCHITECT

Chartered Architect RIBA MaPS
 1 THURLOW TERRACE, LONDON NW5 4JB
 Telephone 020 7485 2905 Facsimile 020 7485 2877
 E-mail hilary.dunford@btinternet.com

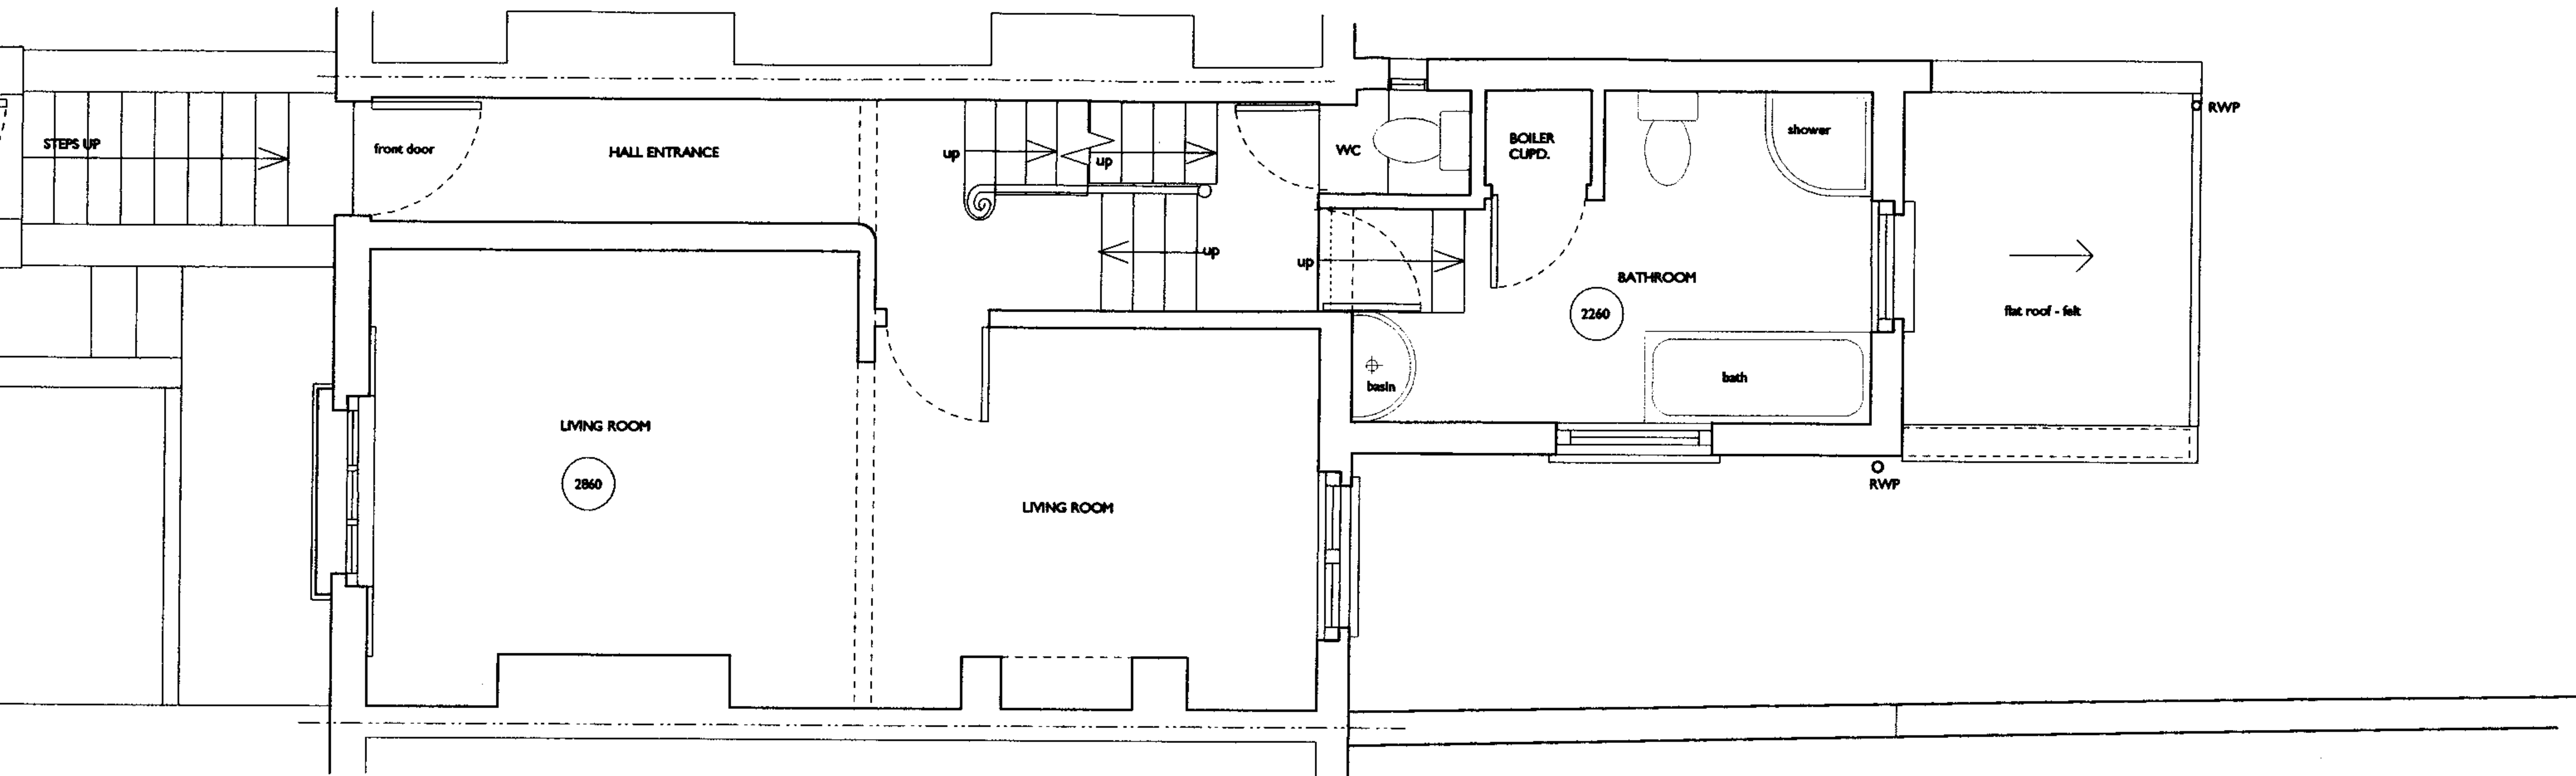

UPPER GROUND FLOOR PLAN AS EXISTING

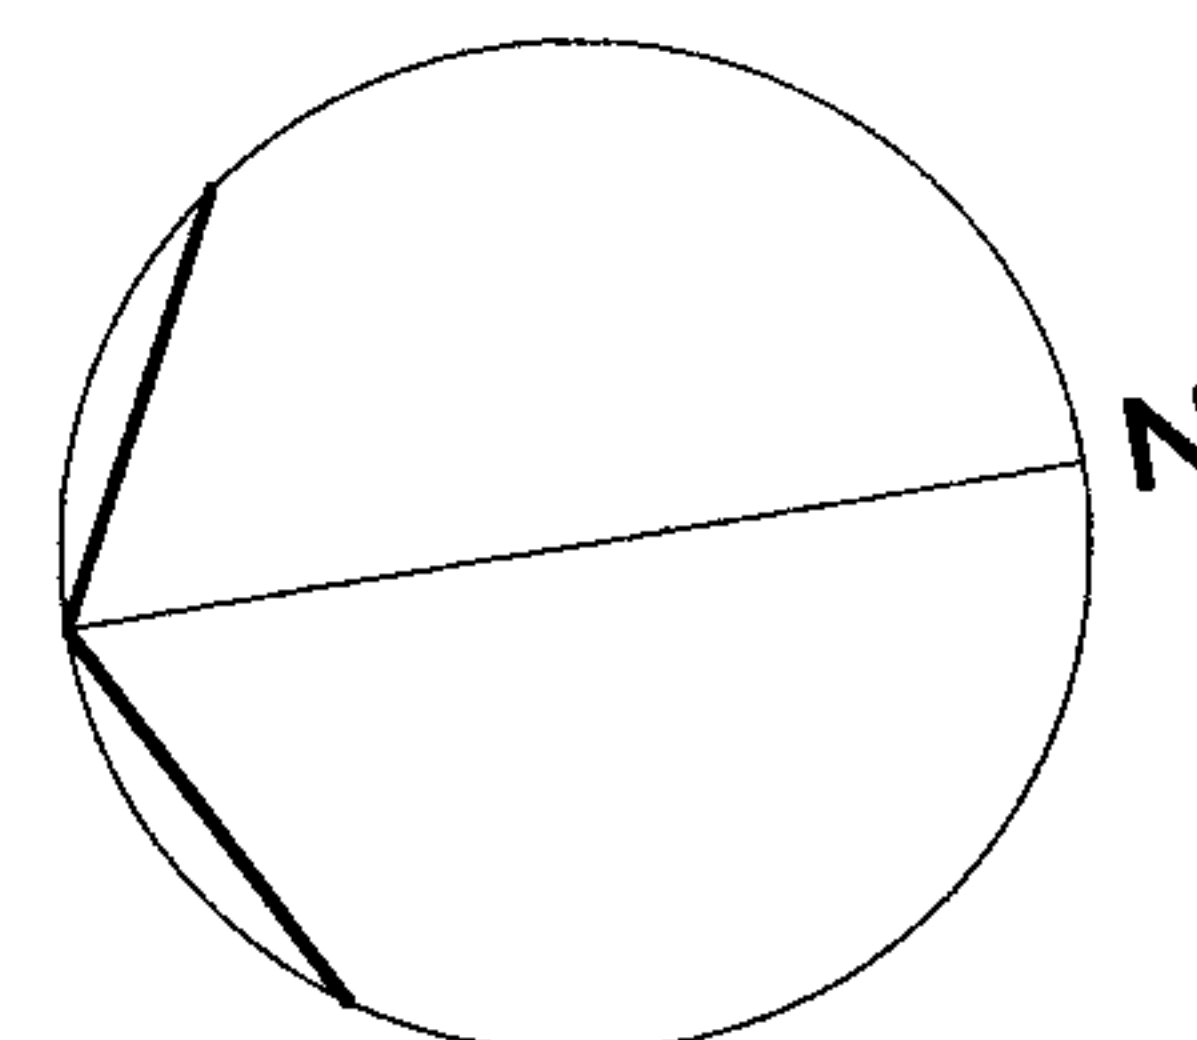

Job 2 Baptist Gardens, NW5 4ET
 Drawing Ground Floor Plan Existing
 DRAWING NO 603 - 11

Scale 1:50 Date 29/03/06 Rev.



HILARY DUNFORD [REDACTED] ARCHT

Chartered Architect RIBA / MsP

1 THURLOW TERRACE, London NW5 4JE

Telephone 020 7435 2905 Facsimile 020 7435 287

E-mail hilary.dunford@btinternet.com

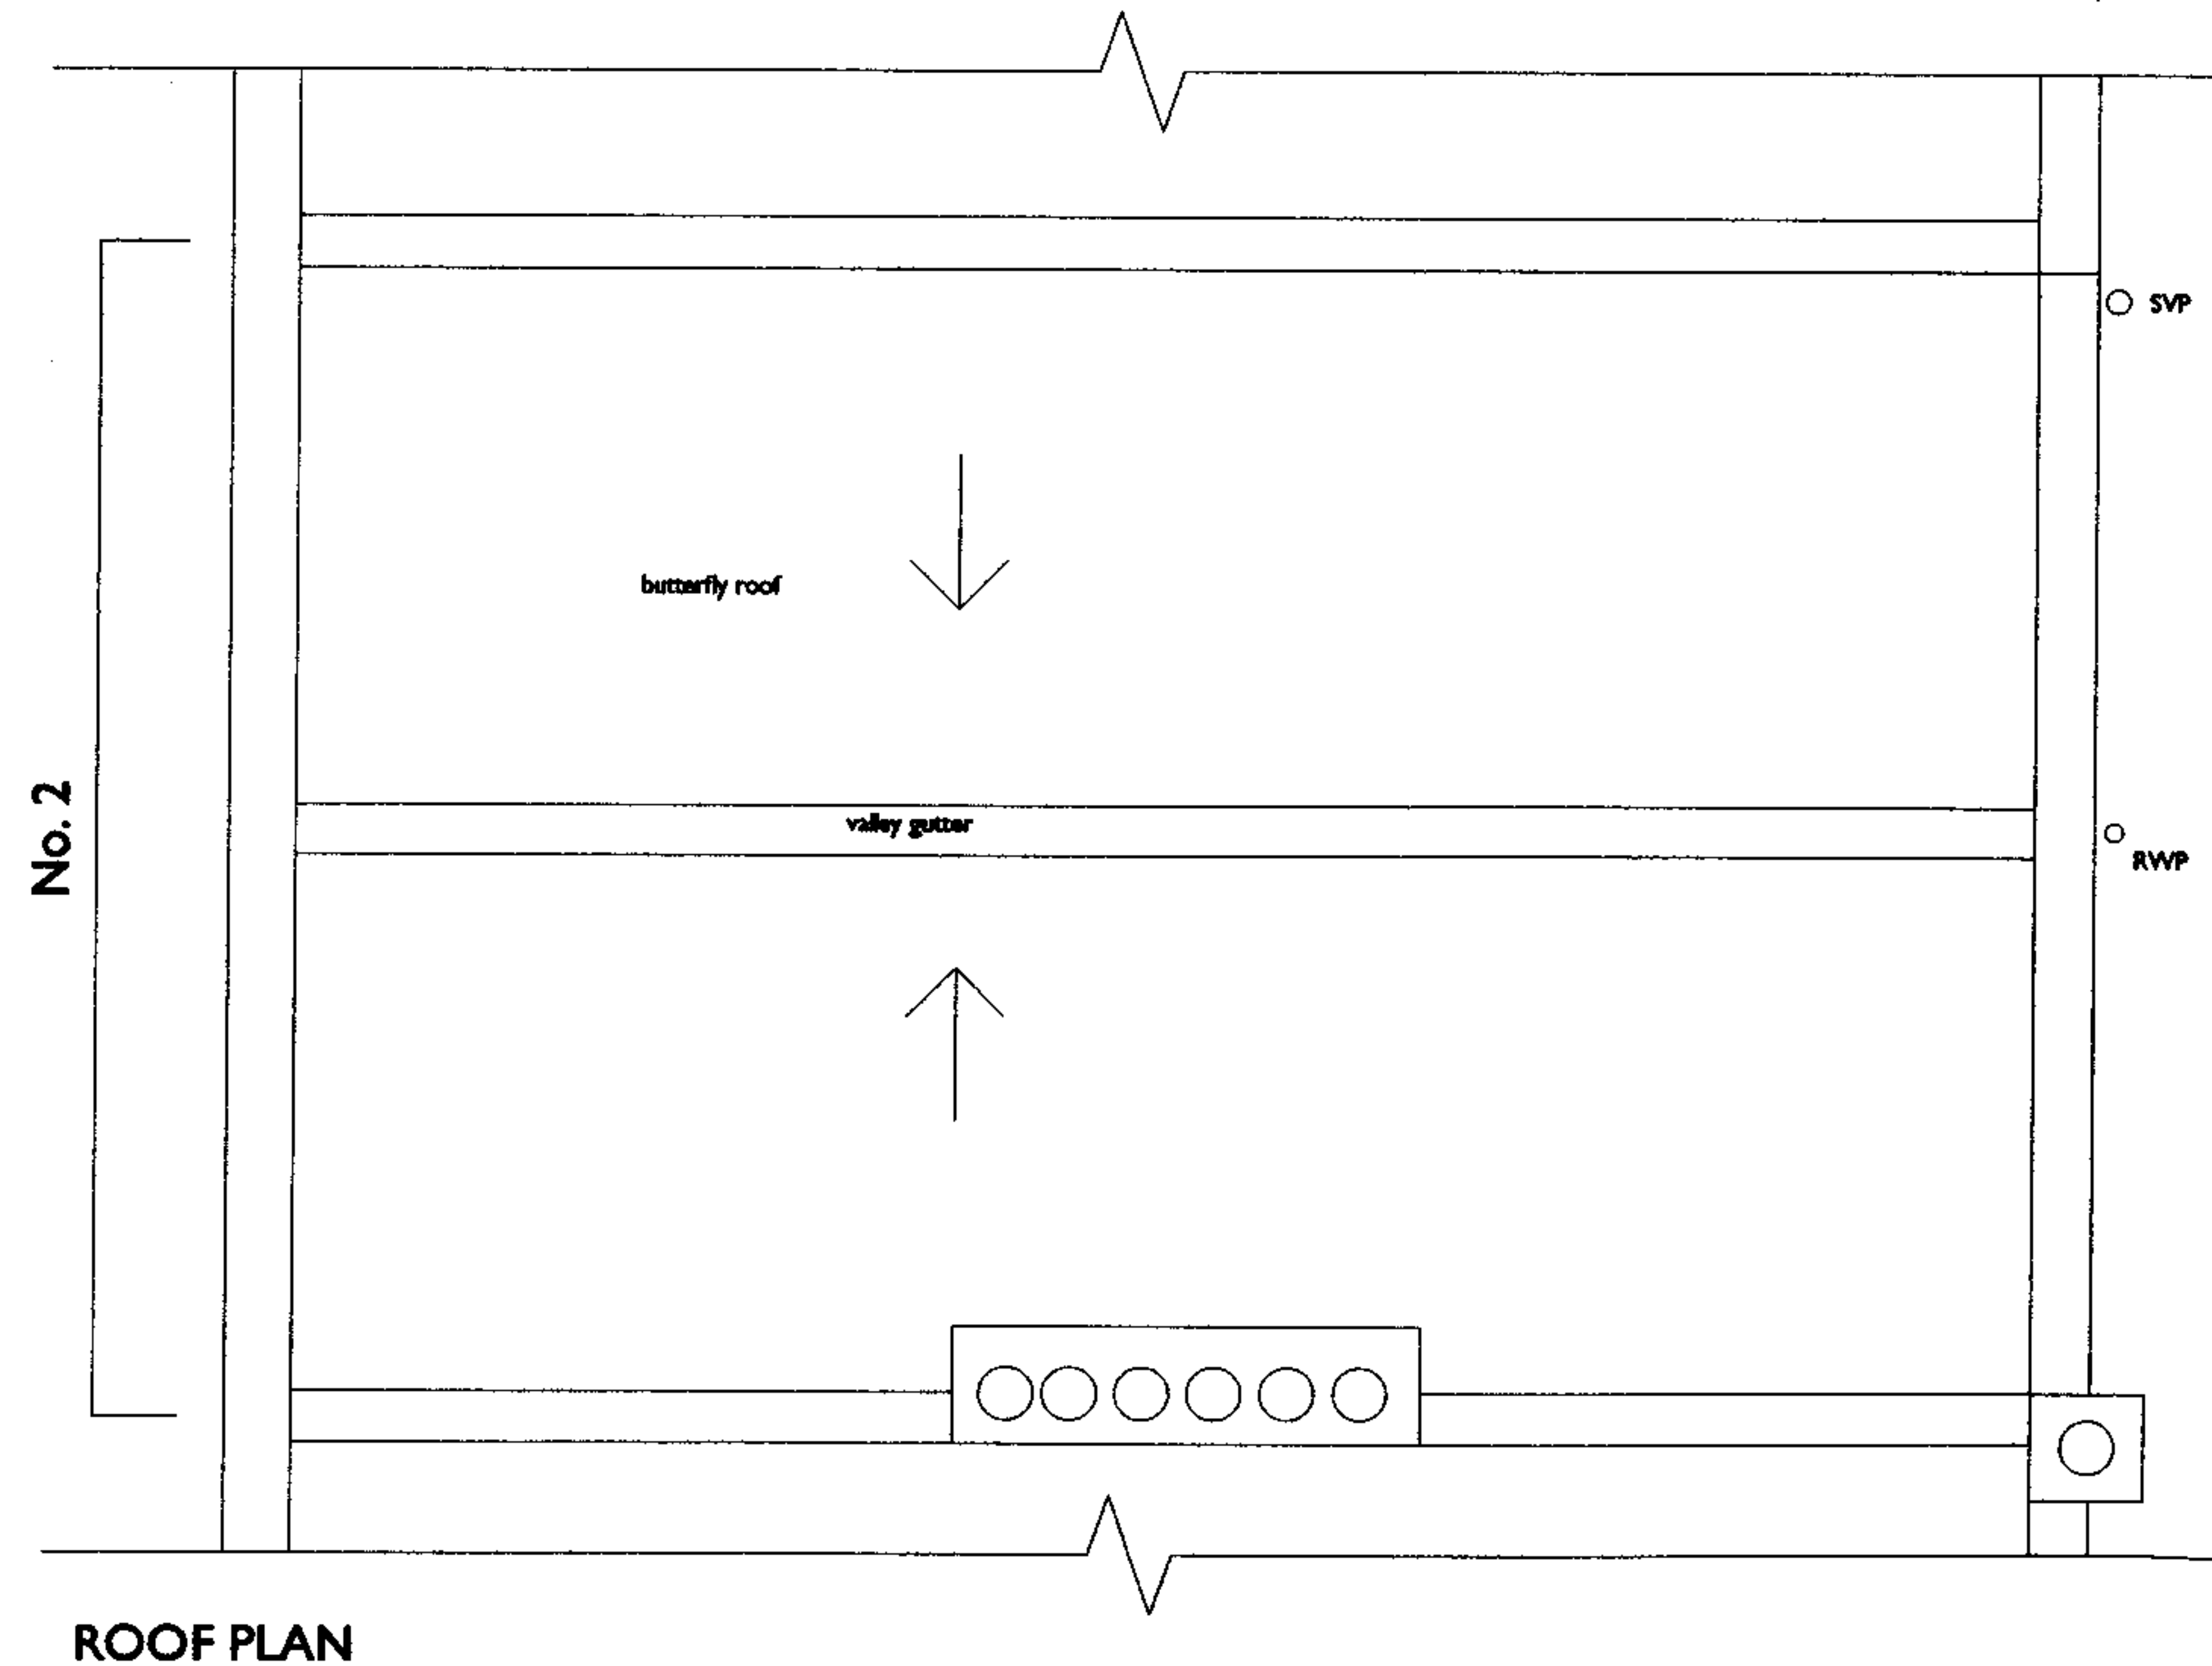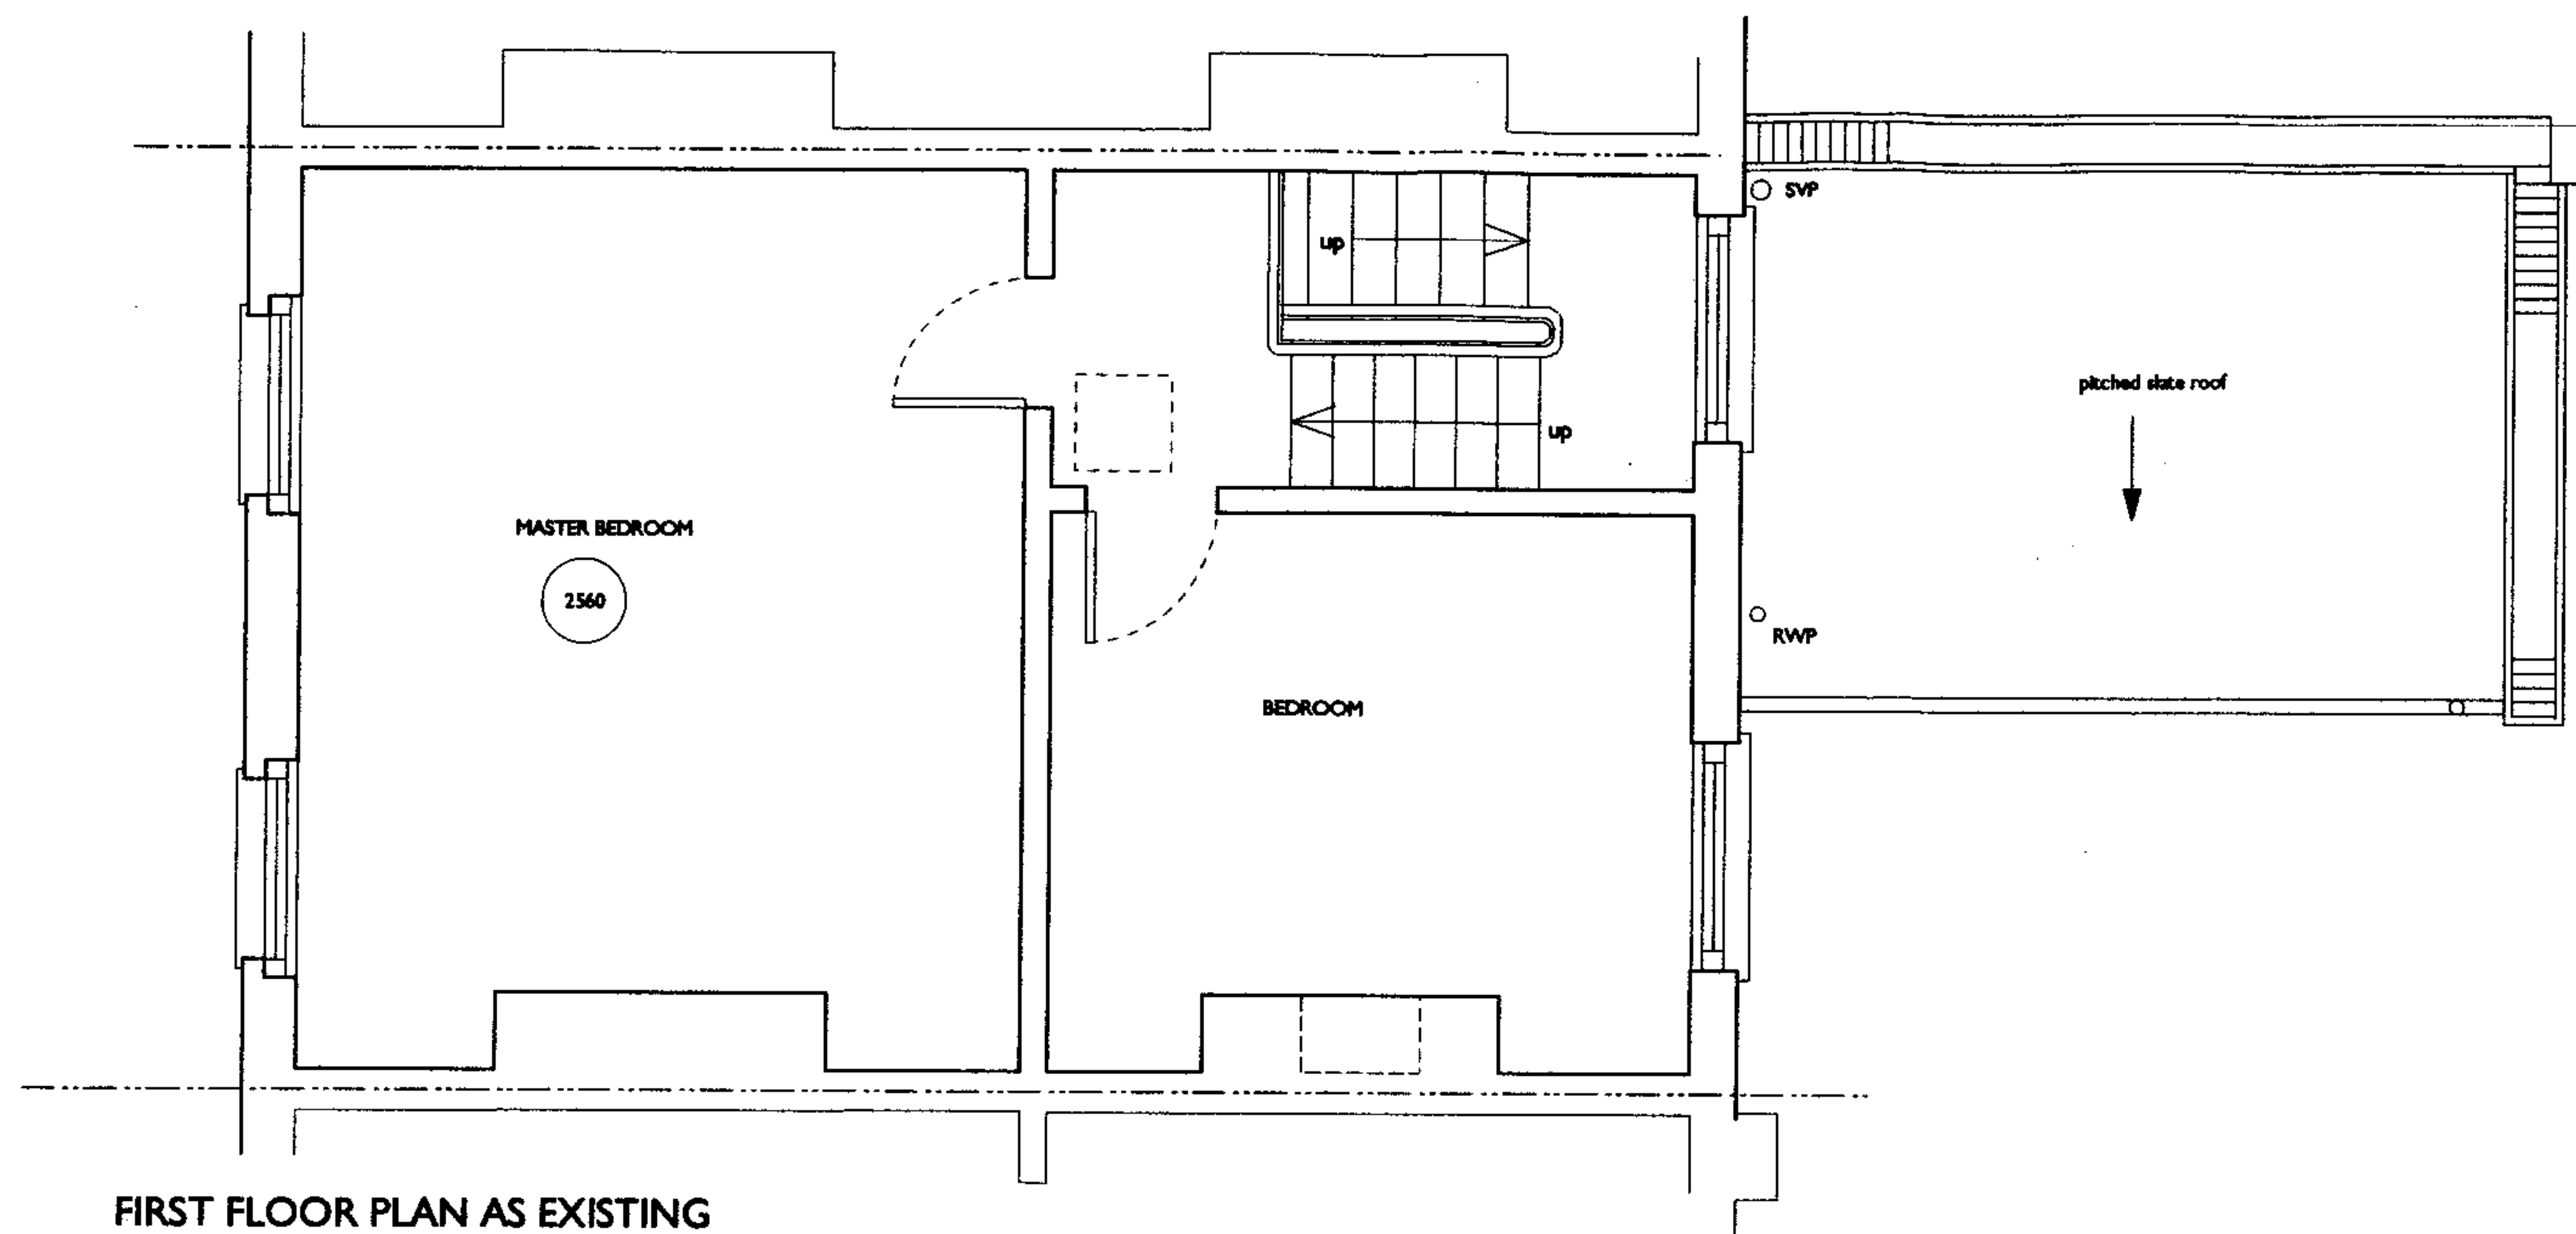

Job 2 Baptist Gardens, NW5 4ET
 Drawing First Floor Plan Existing
 DRAWING NO 603 - 12

Scale 1:50 Date 29/03/06 Rev.

HILARY DUNFORD ARCHITECT

Chartered Architect RIBA MaPS
 1 THURLOW TERRACE, LONDON NW5 4JB
 Telephone 020 7485 2805 Facsimile 020 7485 2877
 E-mail hilary.dunford@btinternet.com



Front Elevation



Rear Elevation

REV A 08-07-2006 Minor amendments

Job 2 Baptist Gardens, NW5 4ET
 Drawing Elevations as existing
 DRAWING NO 603 - 13

Scale	Date	Rev.
1:50	01/04/06	

HILARY DUNFORD

Chartered Architect RIBA M&PS

1 THURLOW TERRACE, LONDON NW5 4JB
 Telephone 020 7485 2805 Facsimile 020 7485 2877
 E-mail hilary.dunford@btinternet.com