



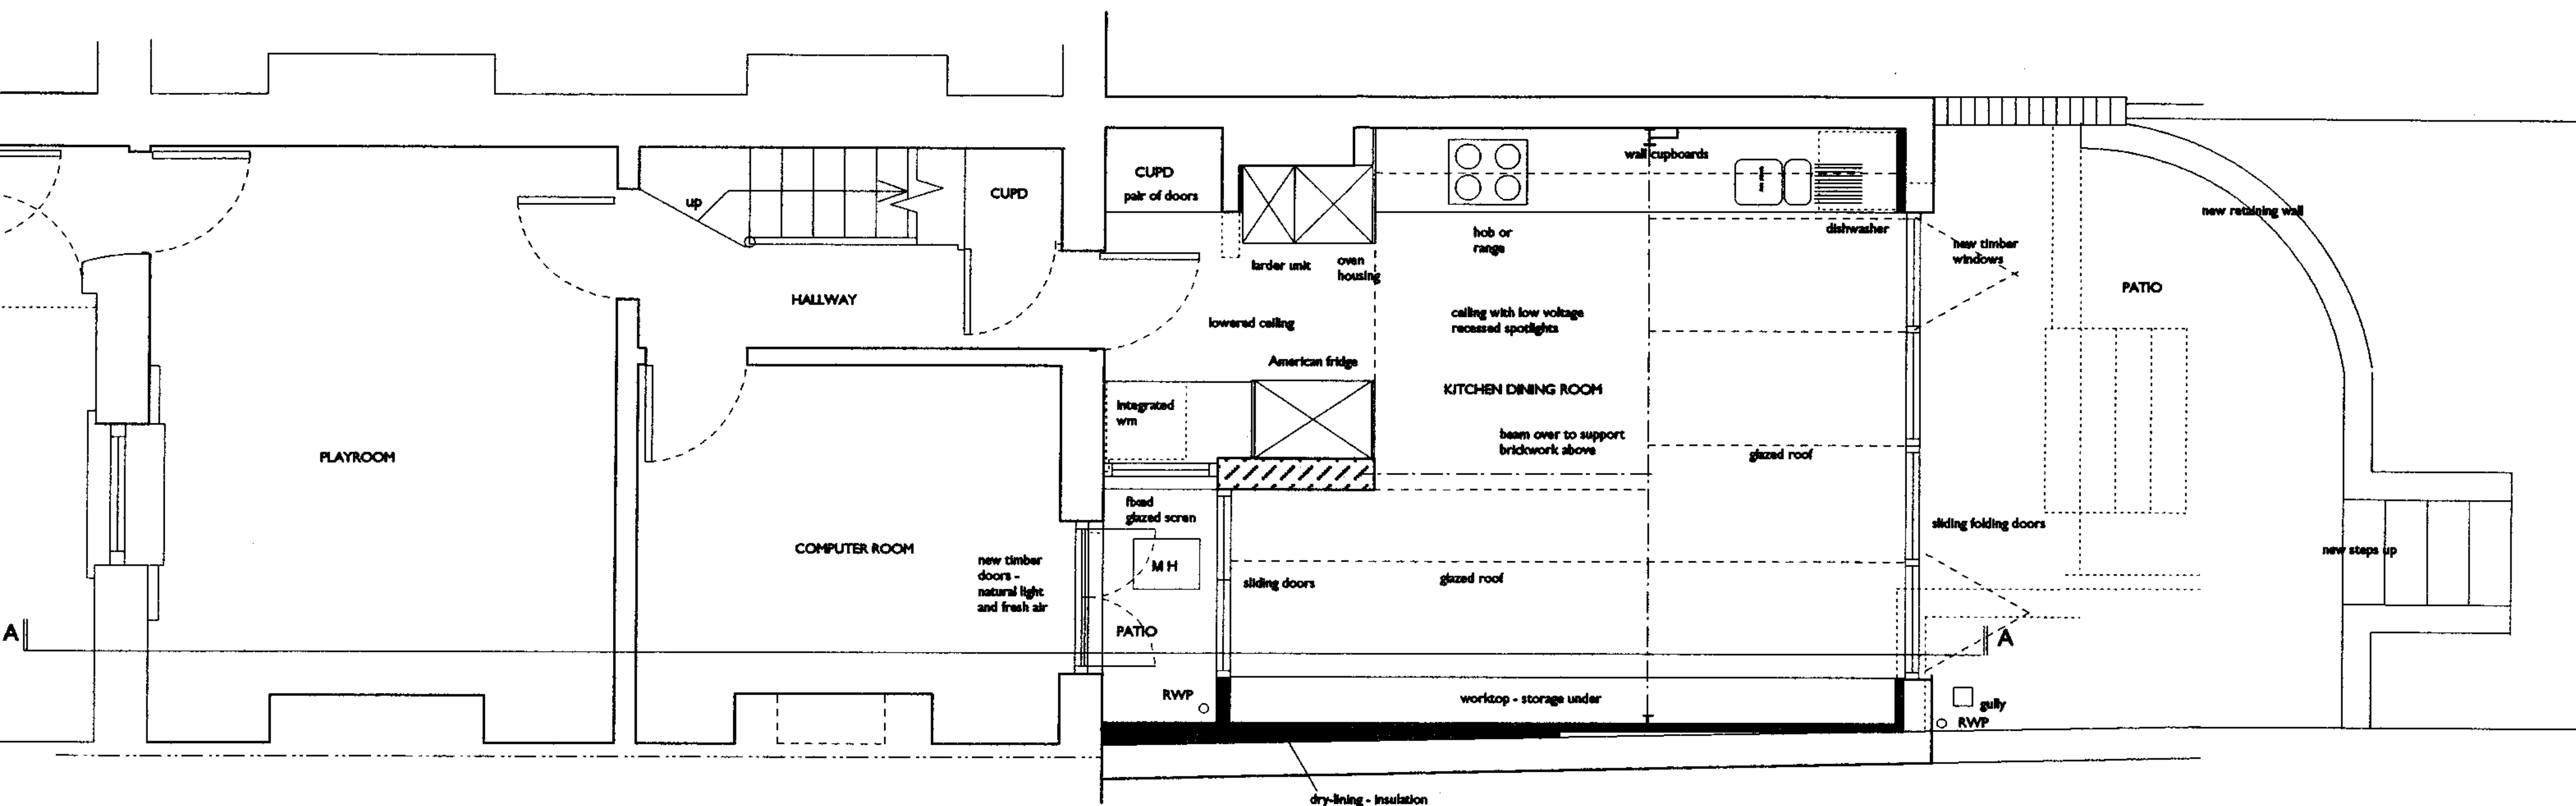

GARDEN LEVEL PLAN

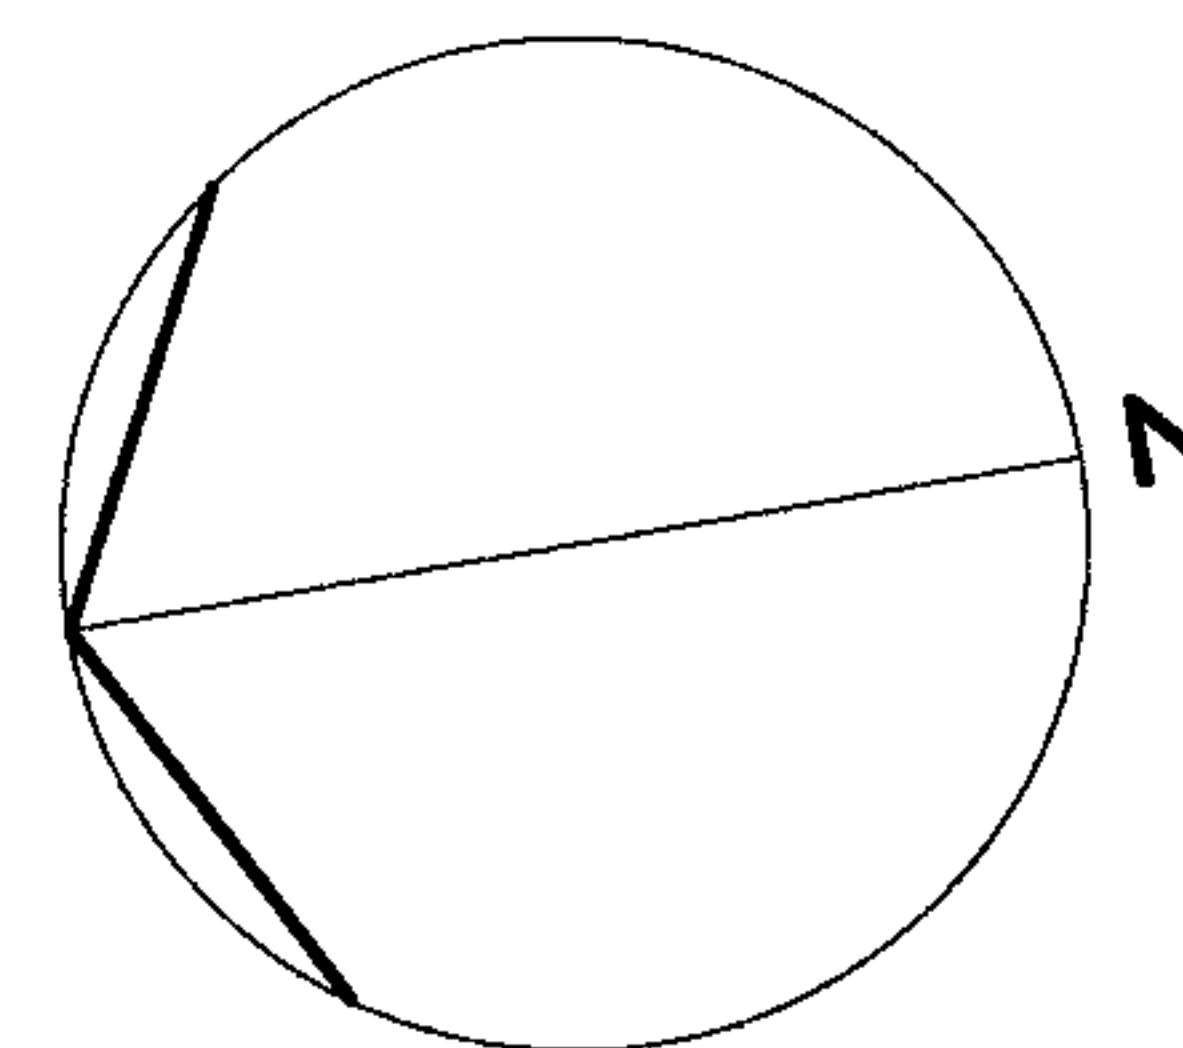


REV A 15-08-2006 Planning permission issue

Job **Baptist Gardens**
 Drawing **Garden Level Plan Proposed**
 DRAWING NO **603-20**


Scale	Date	Rev.
1:50	05/07/06	A

HILARY DUNFORD

Chartered Architect RIBA MaPS
 1 THURLOW TERRACE, LONDON NW5 4JB
 Telephone 020 7485 2905 Facsimile 020 7485 2877
 E-mail hilary.dunford@btinternet.com

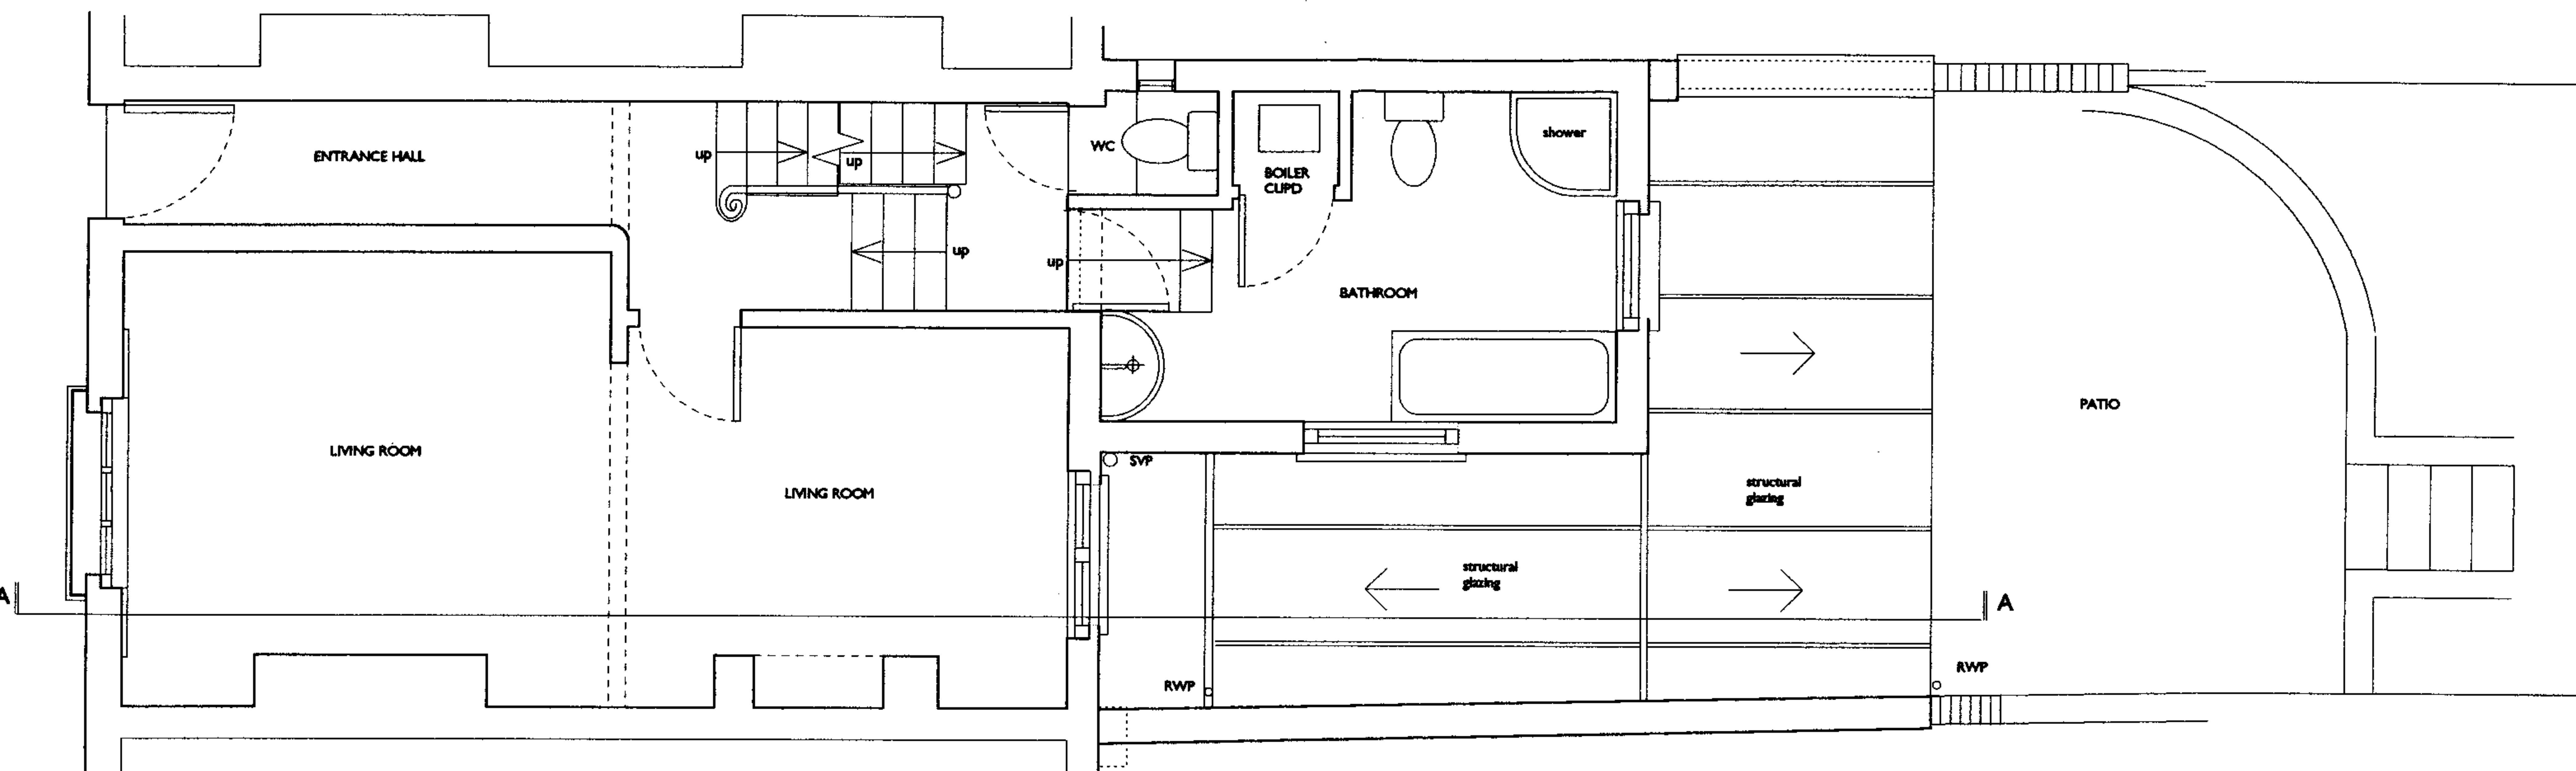

UPPER GROUND FLOOR PLAN

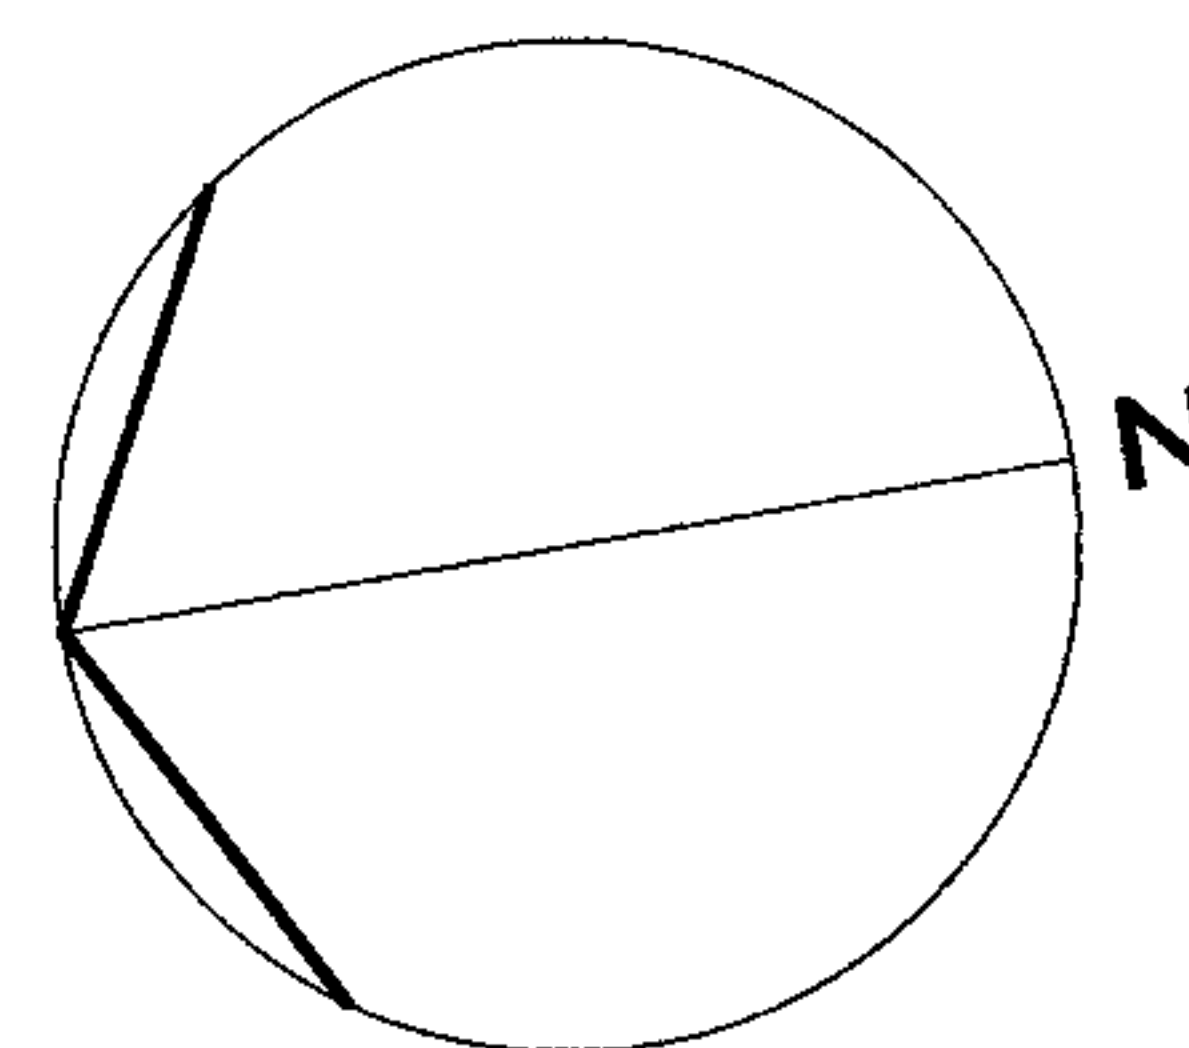


Planning permission issue

Job 2 Baptist Gardens, NW5 4ET
 Drawing Ground Floor Plan Proposed
 DRAWING NO 603-21


Scale 1:50 Date 08-08-2006 Rev.

HILARY DUNFORD

Chartered Architect RIBA MRPS
 1 THURLOW TERRACE, LONDON NW5 4JB
 Telephone 020 7485 2805 Facsimile 020 7485 2877
 E-mail hilary.dunford@btinternet.com

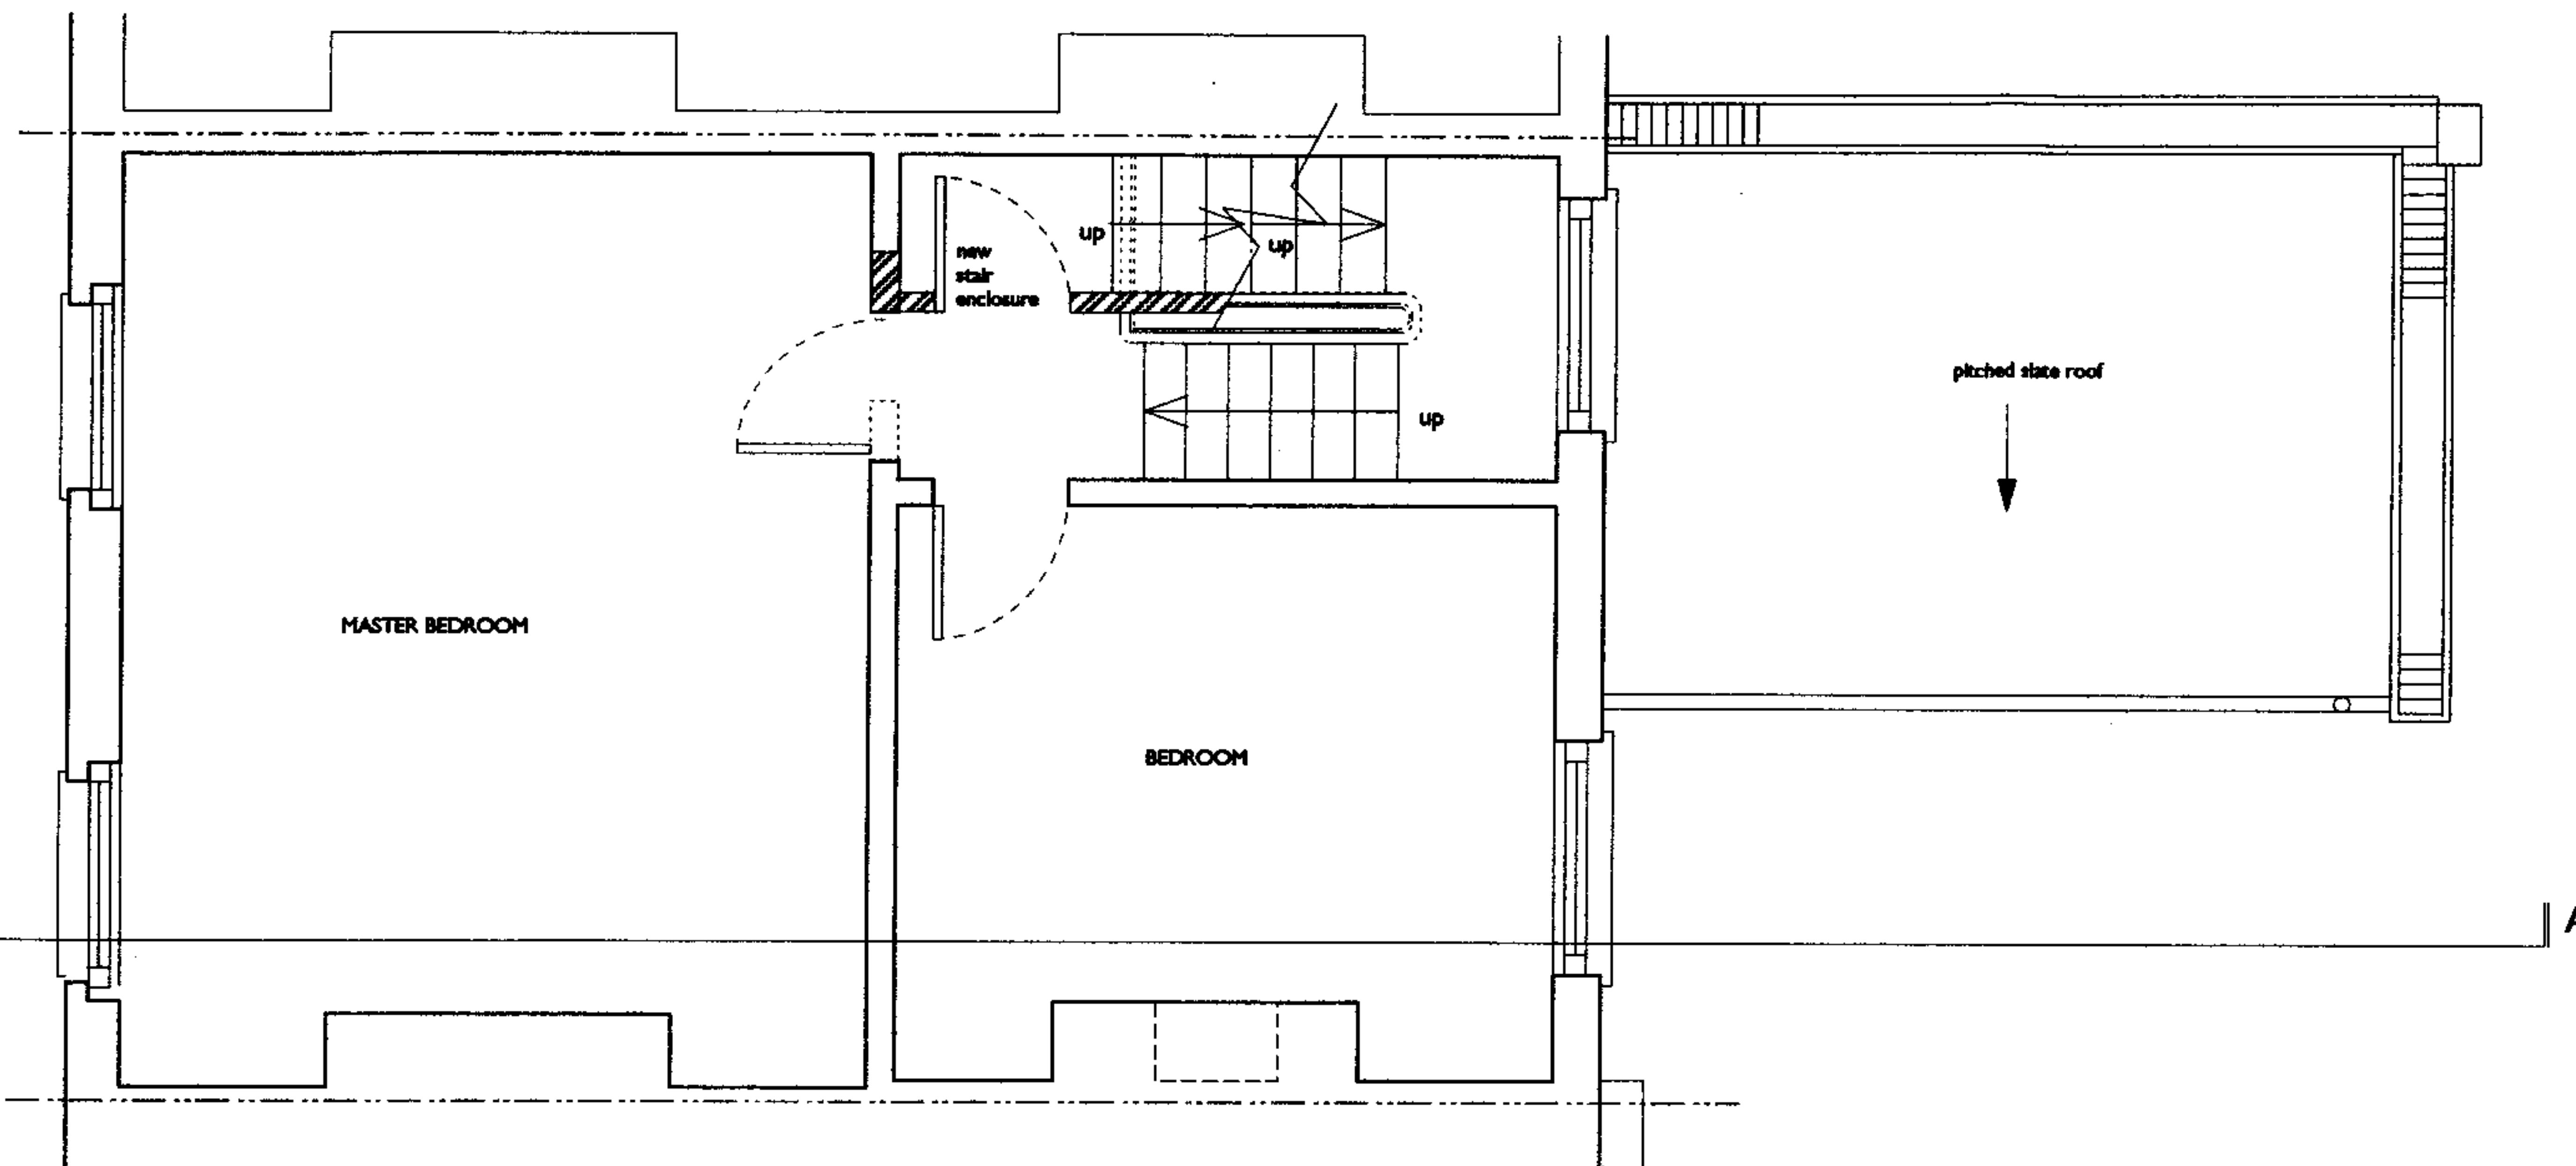


FIRST FLOOR PLAN

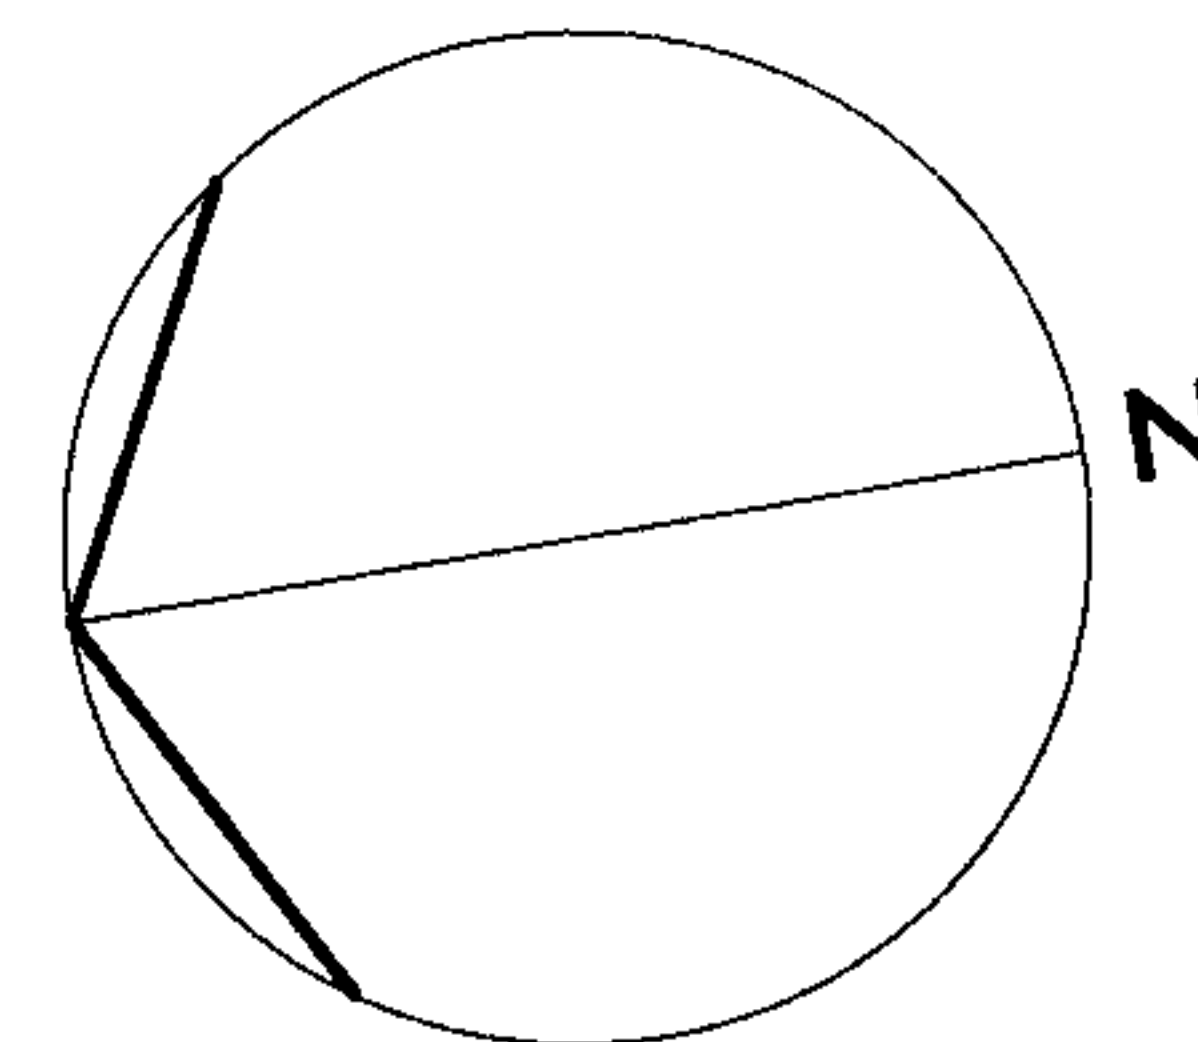

Job 2 Baptist Gardens, NW5 4ET
 Drawing First Floor Plan Proposed
 DRAWING NO 603 - 22

Scale	Date	Rev.
1:50	14/08/06	

HILARY DUNFORD
 Chartered Architect RIBA MaPS
 1 THURLOW TERRACE, LONDON NW5 4JB
 Telephone 020 7485 2905 Facsimile 020 7485 2877
 E-mail hilary.dunford@btinternet.com

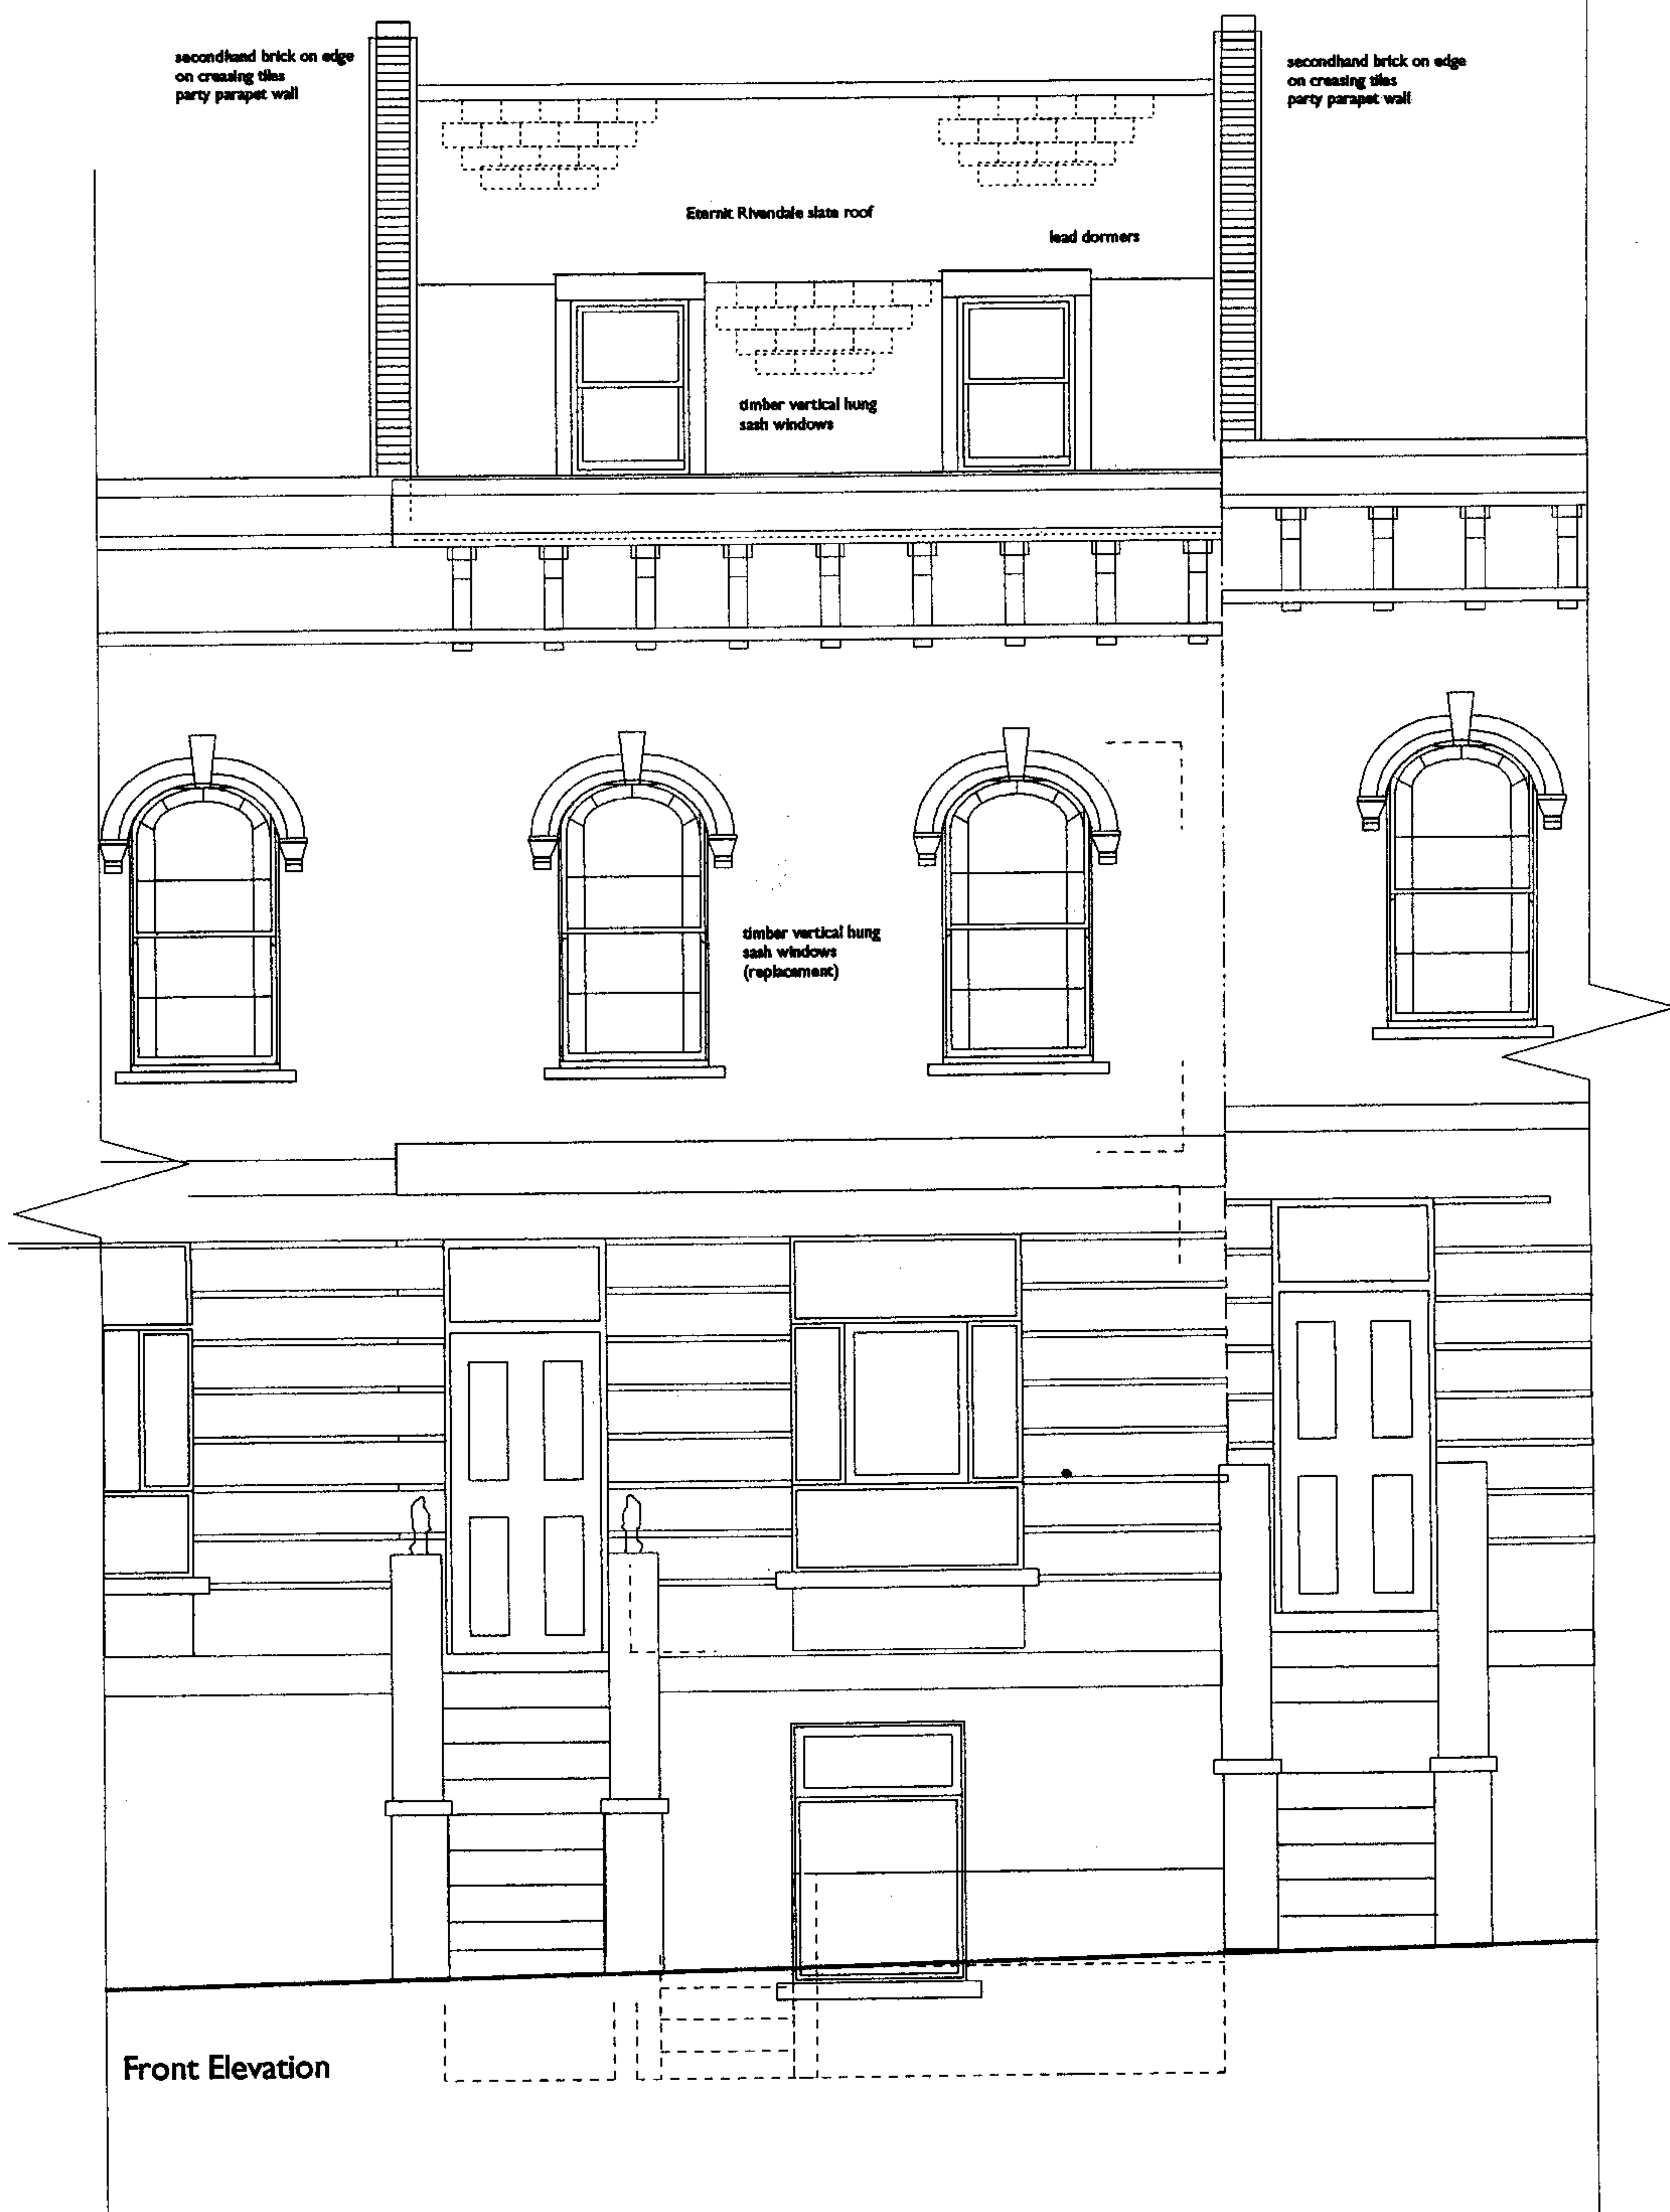

Job 2 Baptist Gardens, NW5 4ET
Drawing Front elevation as proposed
DRAWING NO 603 - 24

Scale 1:50 Date 08-07-2006 Rev.

HILARY DUNFORD
Chartered Architect RIBA M&PS
1 THURLOW TERRACE, LONDON NW5 4JB
Telephone 020 7485 2805 Facsimile 020 7485 2877
E-mail hilary.dunford@btinternet.com



No 2
Rear Elevation Proposed

Job 2 Baptist Gardens, NW5 4ET
Drawing Rear elevation as proposed
DRAWING NO 603 - 25

Scale	Date	Rev
1:50	08-07-2006	

HILARY DUNFORD ARCHITECT
Chartered Architect RIBA M.Arch
1 THEBROOK TERRACE, LONDON NW5 4JB
Telephone 020 7485 2985 Fax 020 7485 2986
E-mail hilary.dunford@btinternet.com