




FRONT ELEVATION

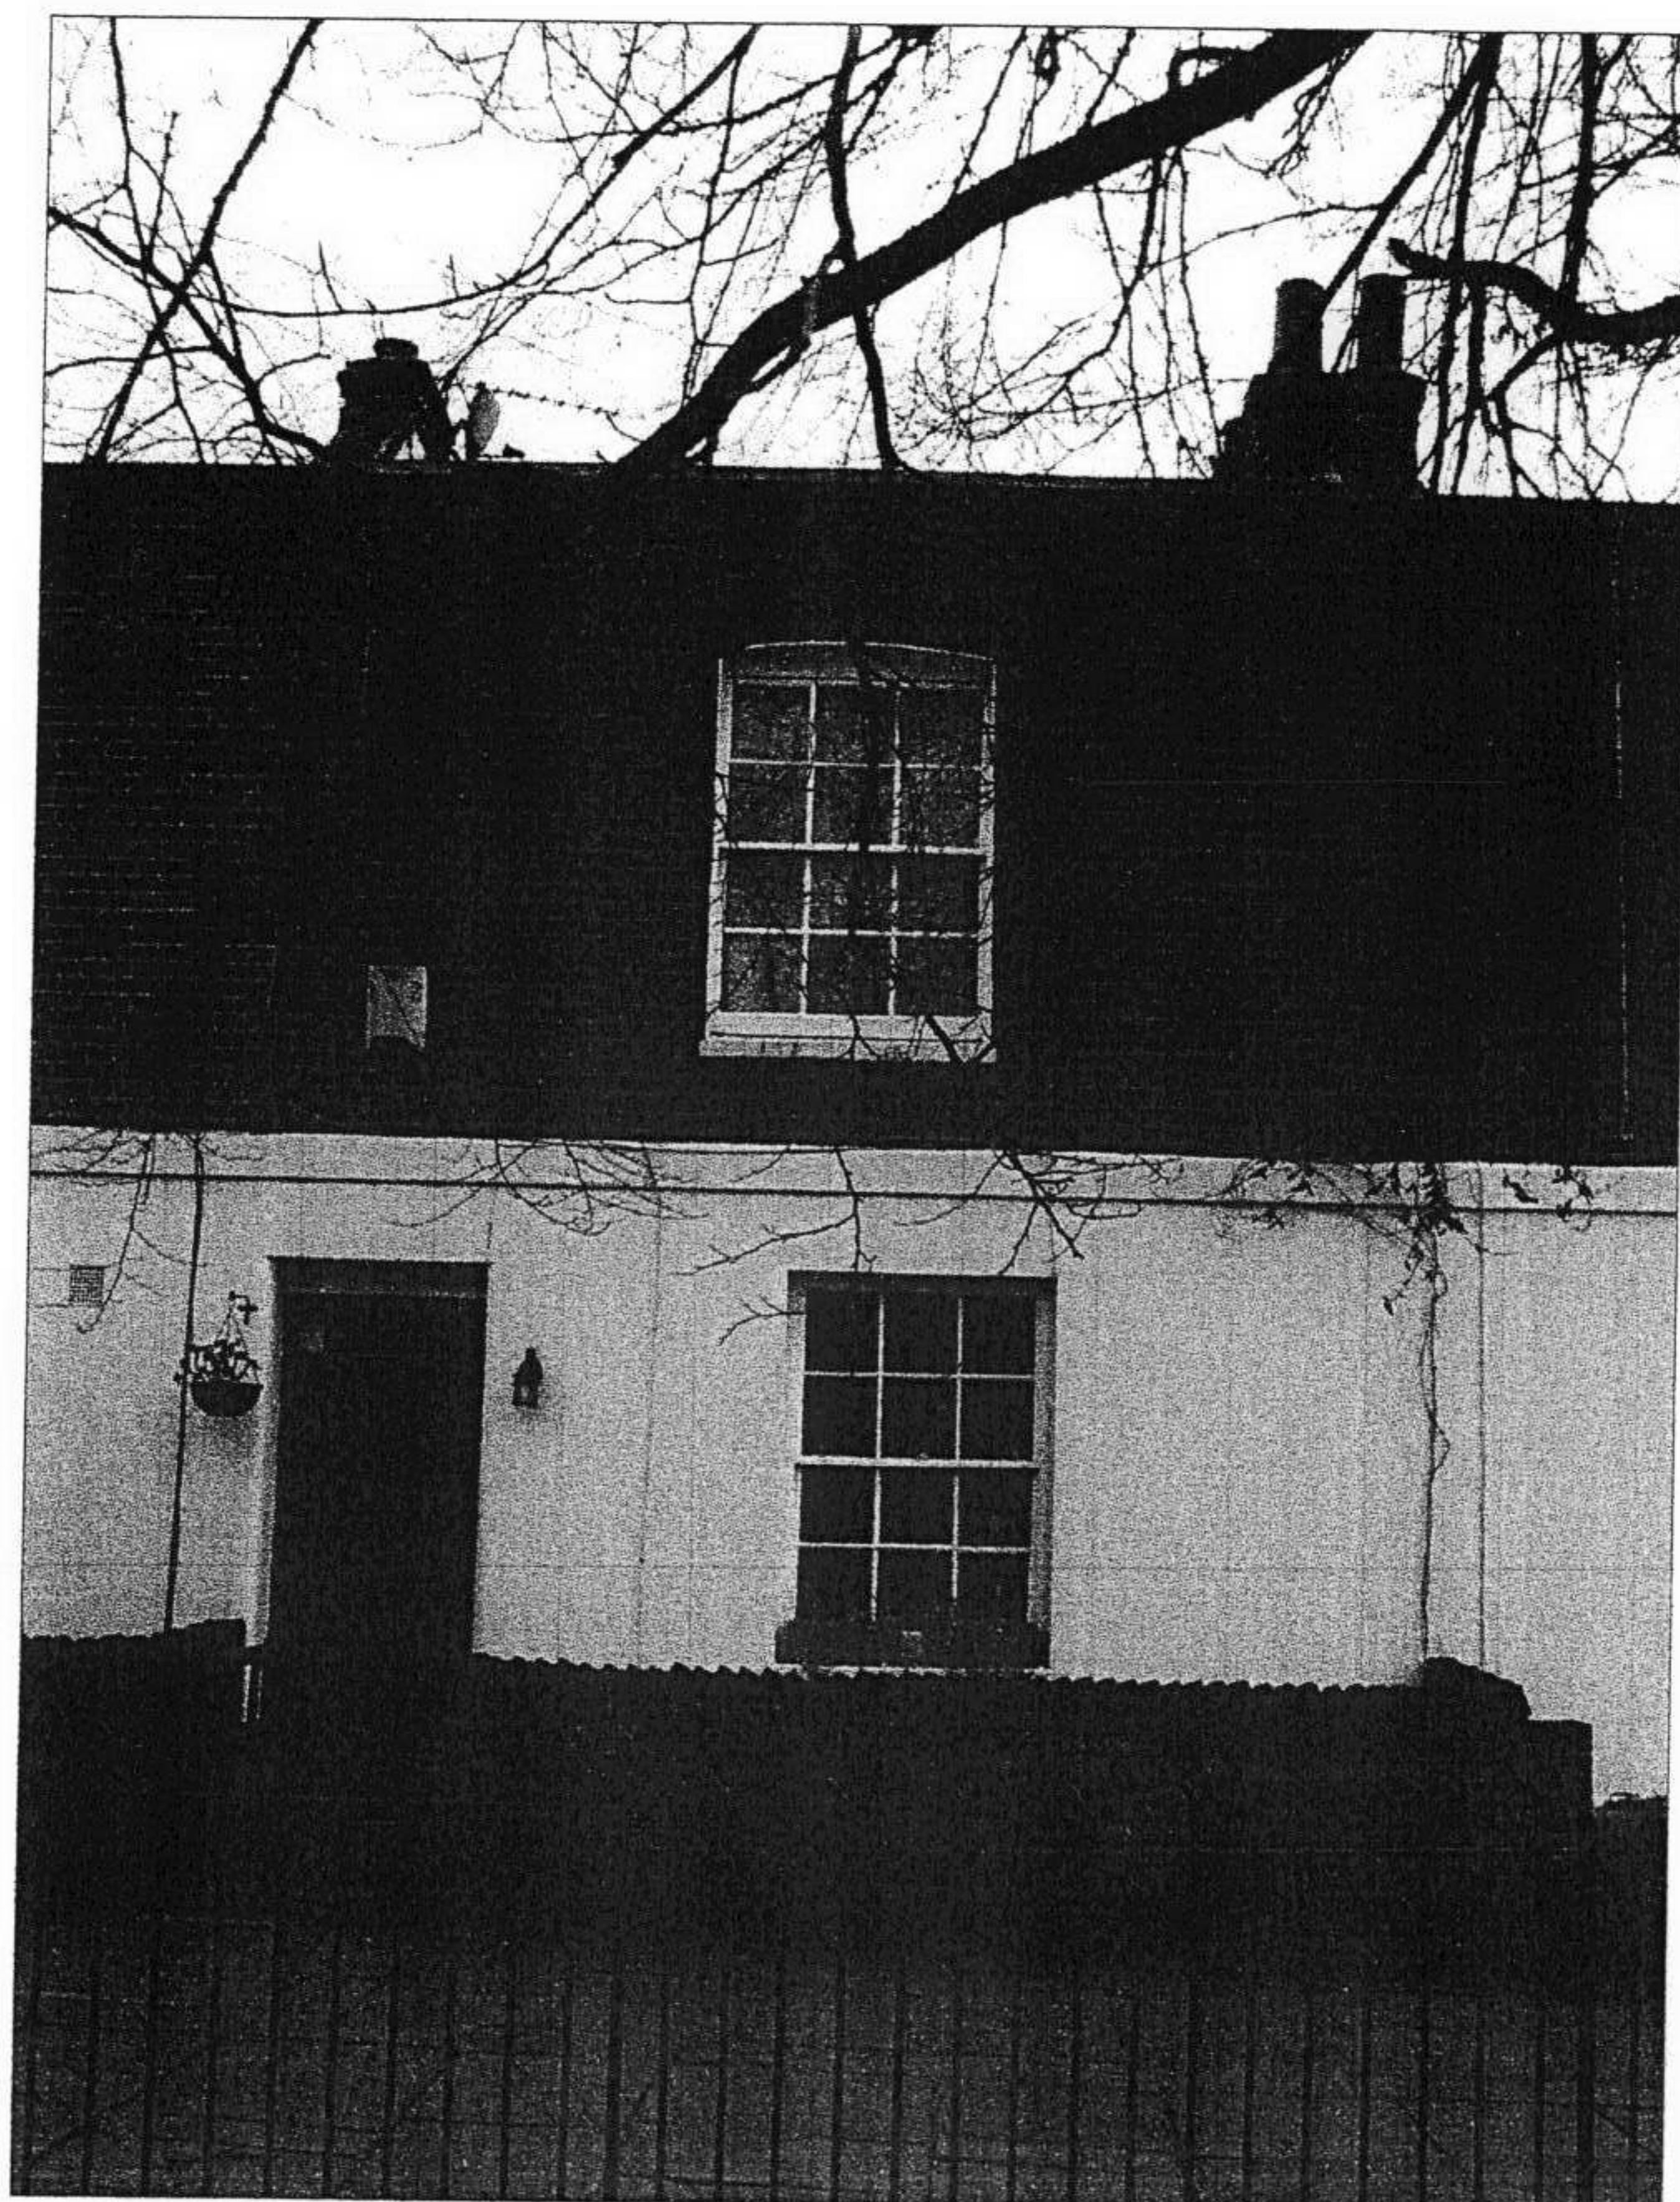

REAR ELEVATION

DNA ARCHITECTURE LTD
Unit 68, First Floor
4, Tannery House
Tannery Lane
Send, Nr. Woking
GU23 7EF
Tel: 01483 222 227
Mob: 07900 987 953

3 FALKLAND PLACE
LONDON
NW5

Mr & Mrs S Harris

PHOTOS OF EXISTING
FRONT & REAR ELEVS

Scale NTS
Date 06.03.2006
Drawn MJE

Dwg No
065_01_001